

JOINERIES

D	DOOR
D1	
D2	
W	WINDOW
V	VENTILATOR

SPECIFICATION

SAND FILLING IN FOUNDATION
 RCC 1: 4: 8 IN FOUNDATION
 BRICK WORK IN CM 1:5
 RCC WORK IN 1: 2: 4 MIX
 PLASTERING IN CM 1: 4

AREA DETAIL

PLOT EXTENT	: 2400 Sft	(223.0m ²)
STILT/G. FLOOR	: 1326 Sft	(123.1m ²)
Ist FLOOR	: 1443 Sft	(134.1m ²)
IInd FLOOR	: 527 Sft	(48.9m ²)

COLOUR INDEX

ROADS	: [Symbol]
BOUNDARY	: [Symbol]
PROPOSAL	: [Symbol]

SCALE 1" TO 8'0"

↑ N



PLAN SHOWING THE PROPOSED RESIDENTIAL BUILDING IN S.No 246/3, PLOT No 11, MANGALA 1st MAIN ROAD, RAMAMORTHY NAGAR ANNEXURE, PORUR, CH.116.

K. Sankar




OWNER'S SIGNATURE

K. SELVAM, B.E., AMIE, C.Eng (I) A.I.E.,
 Consulting Civil Engineer Chartered Engineer
 Approved Valuer & Licensed Surveyor,
 Class I. Reg. No. 600 2002-2003
 Door No. 11/17, Thiruvalluvar Salai,
 Nogaipattinam East, Chennai-600 050,
 Phone: 6562050








ARCHITECT

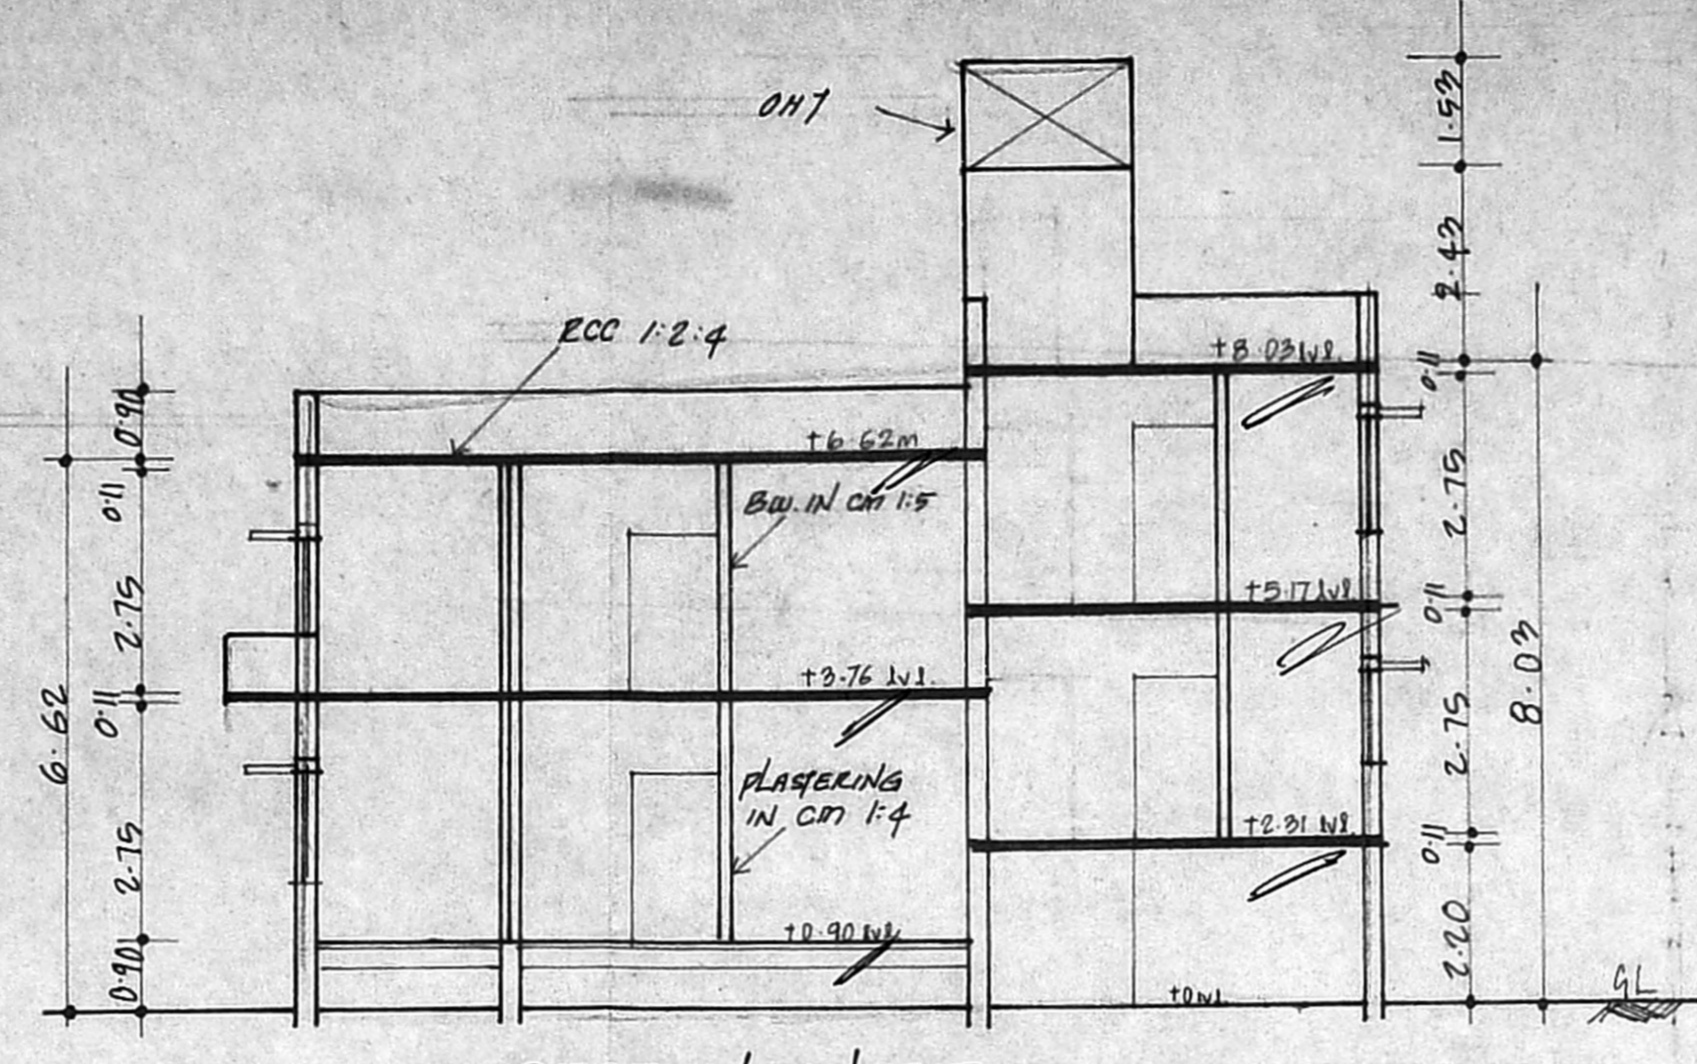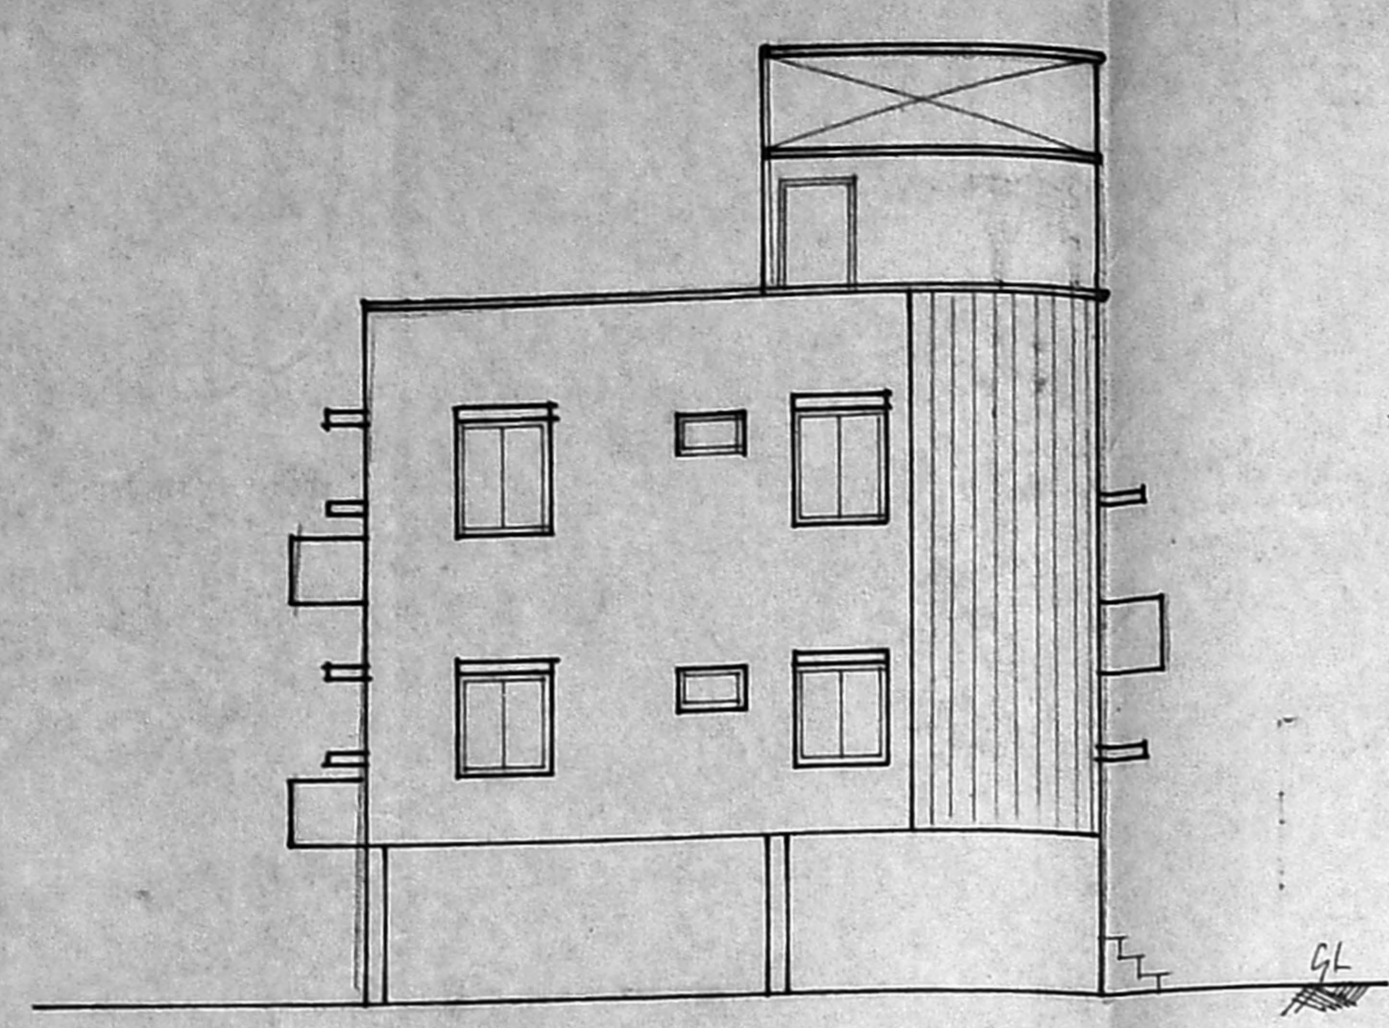

OFFICE COPY

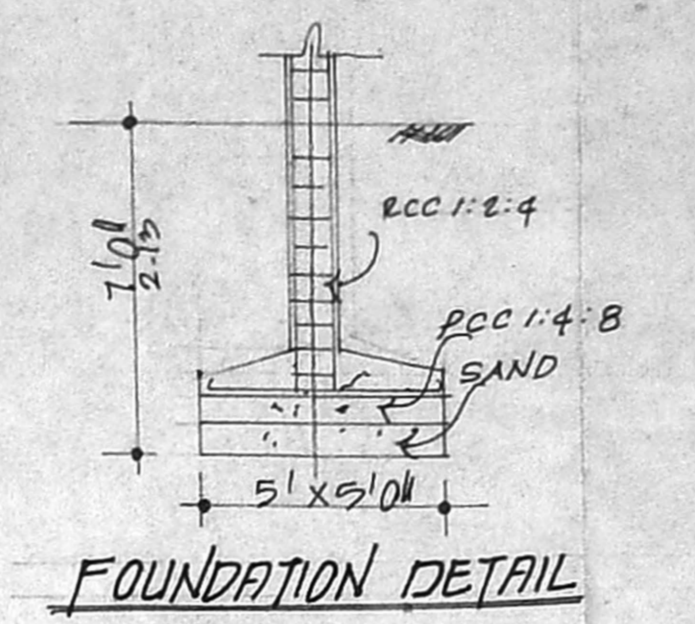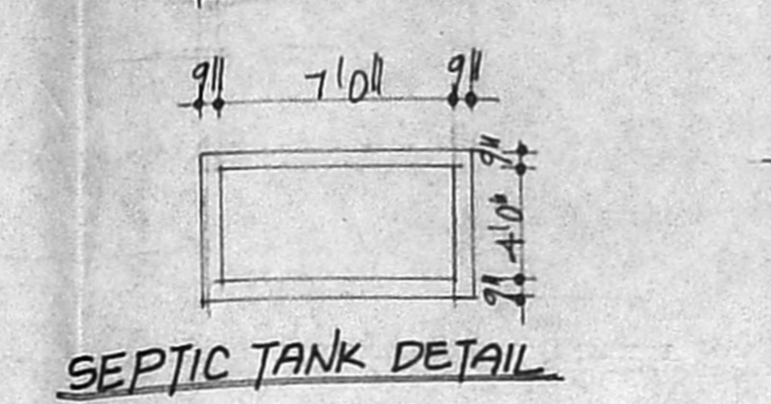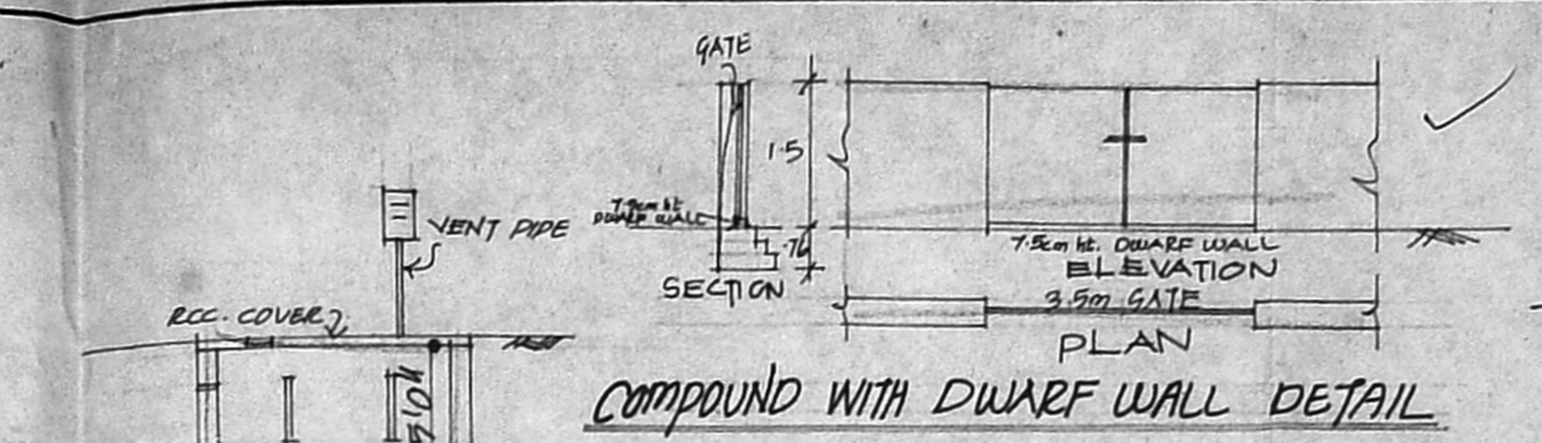

PERCOLATION PIT

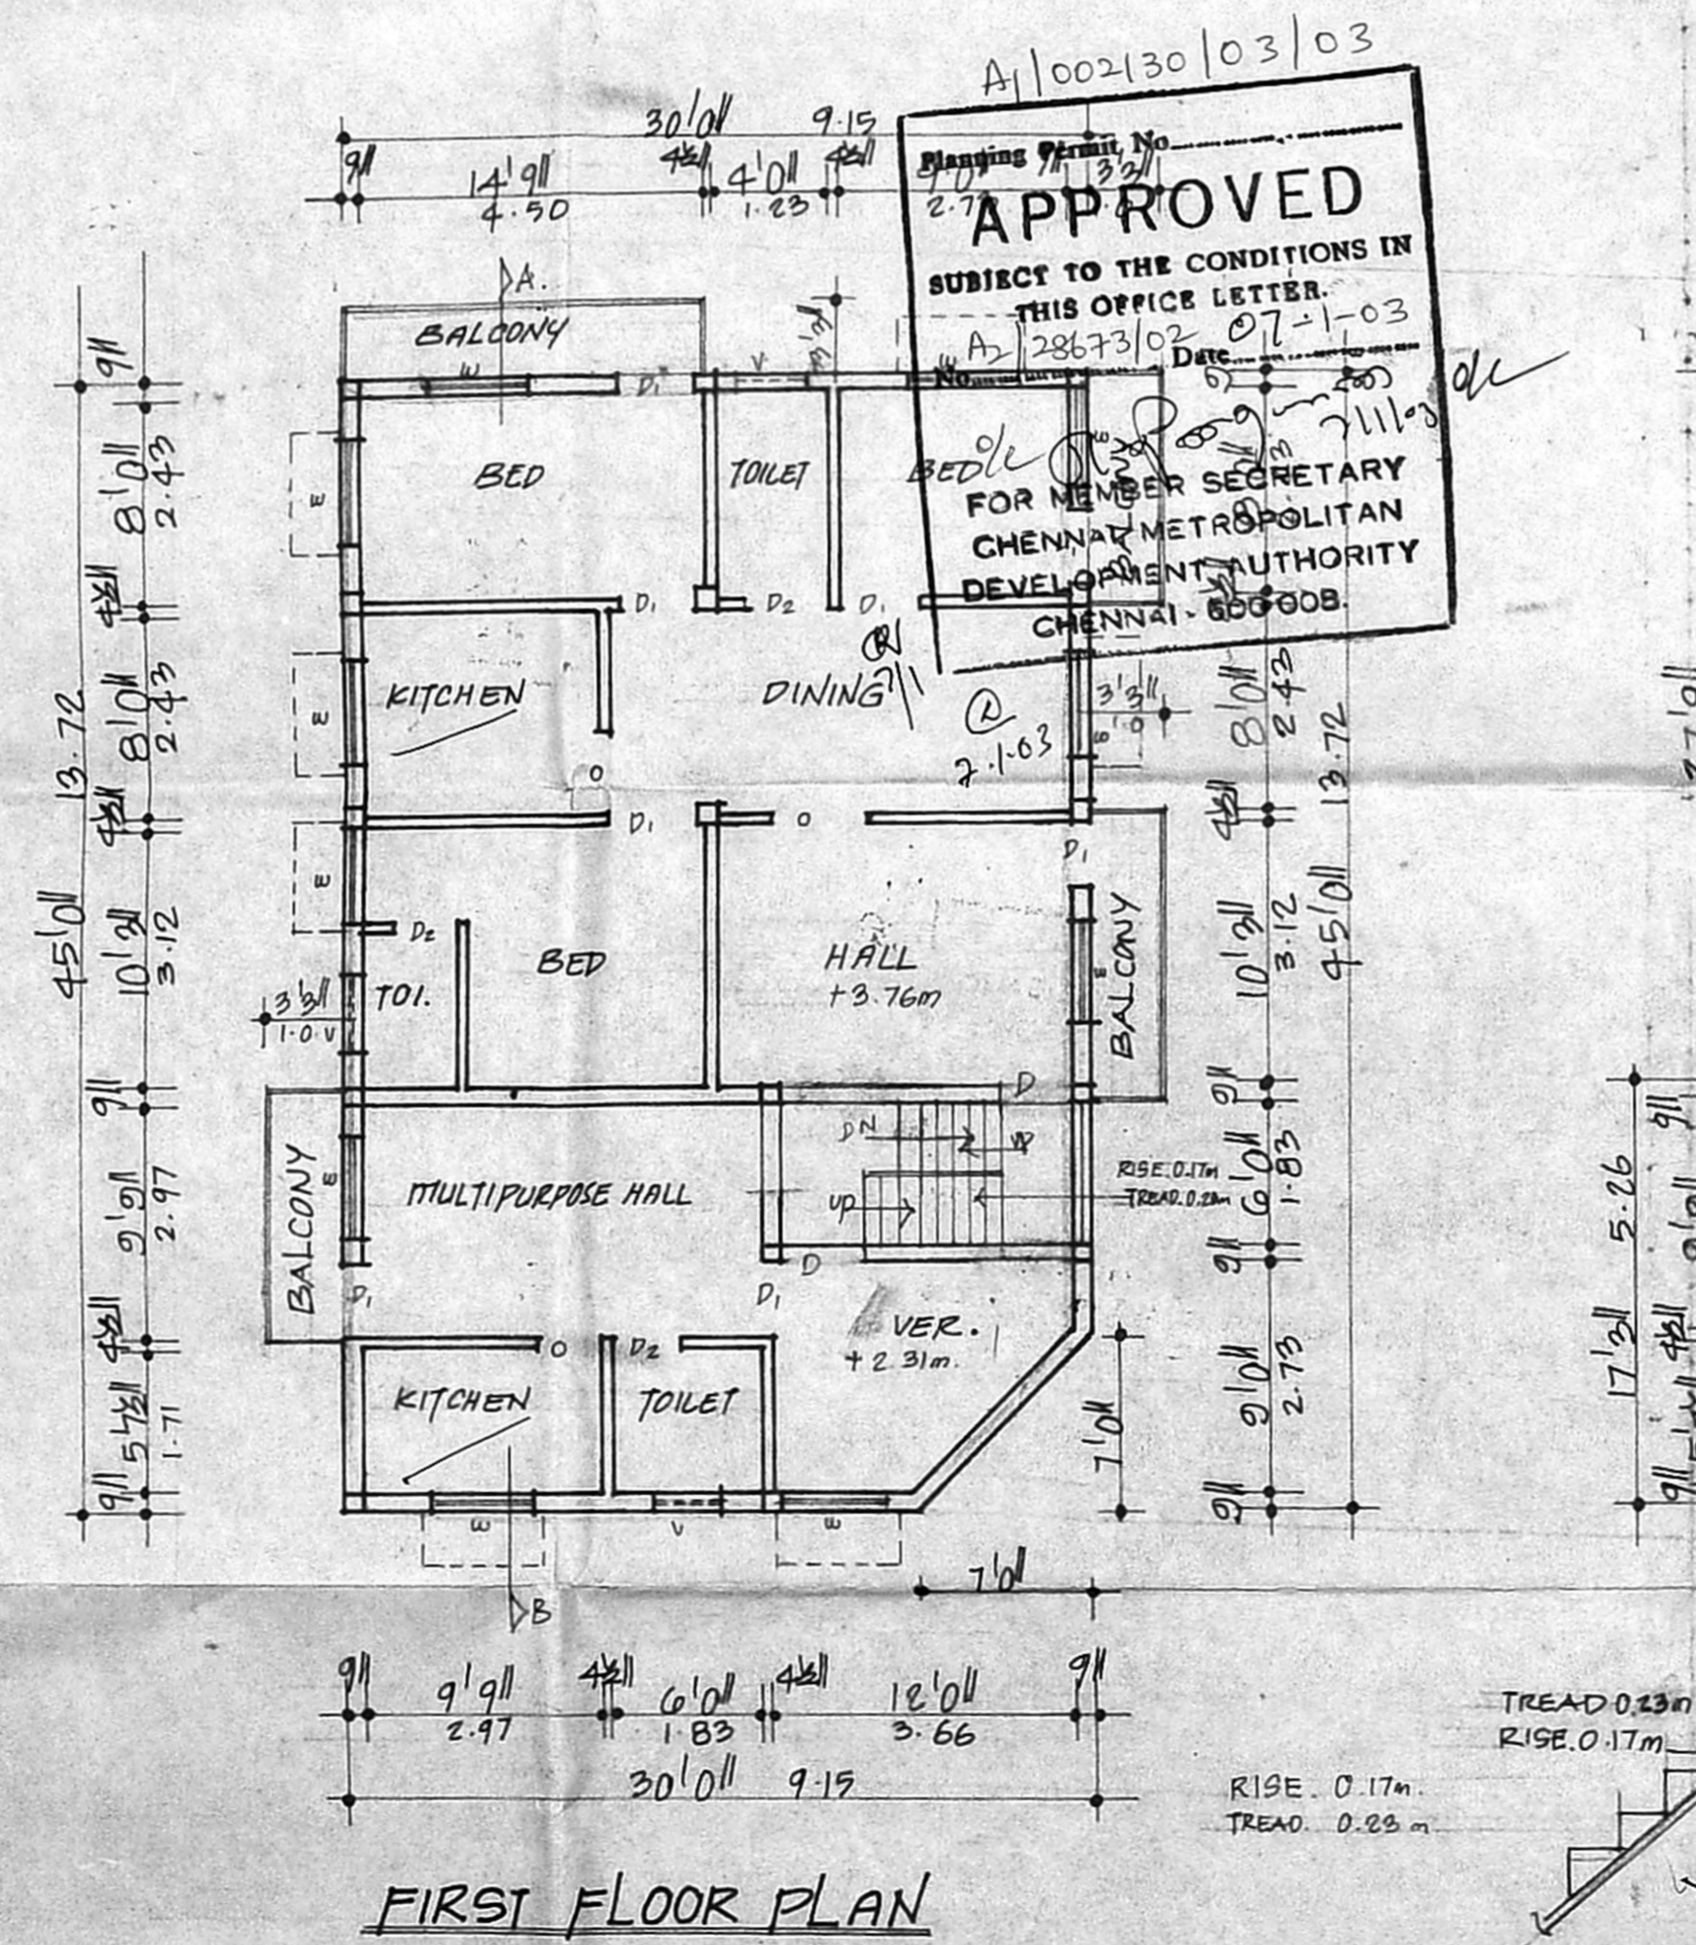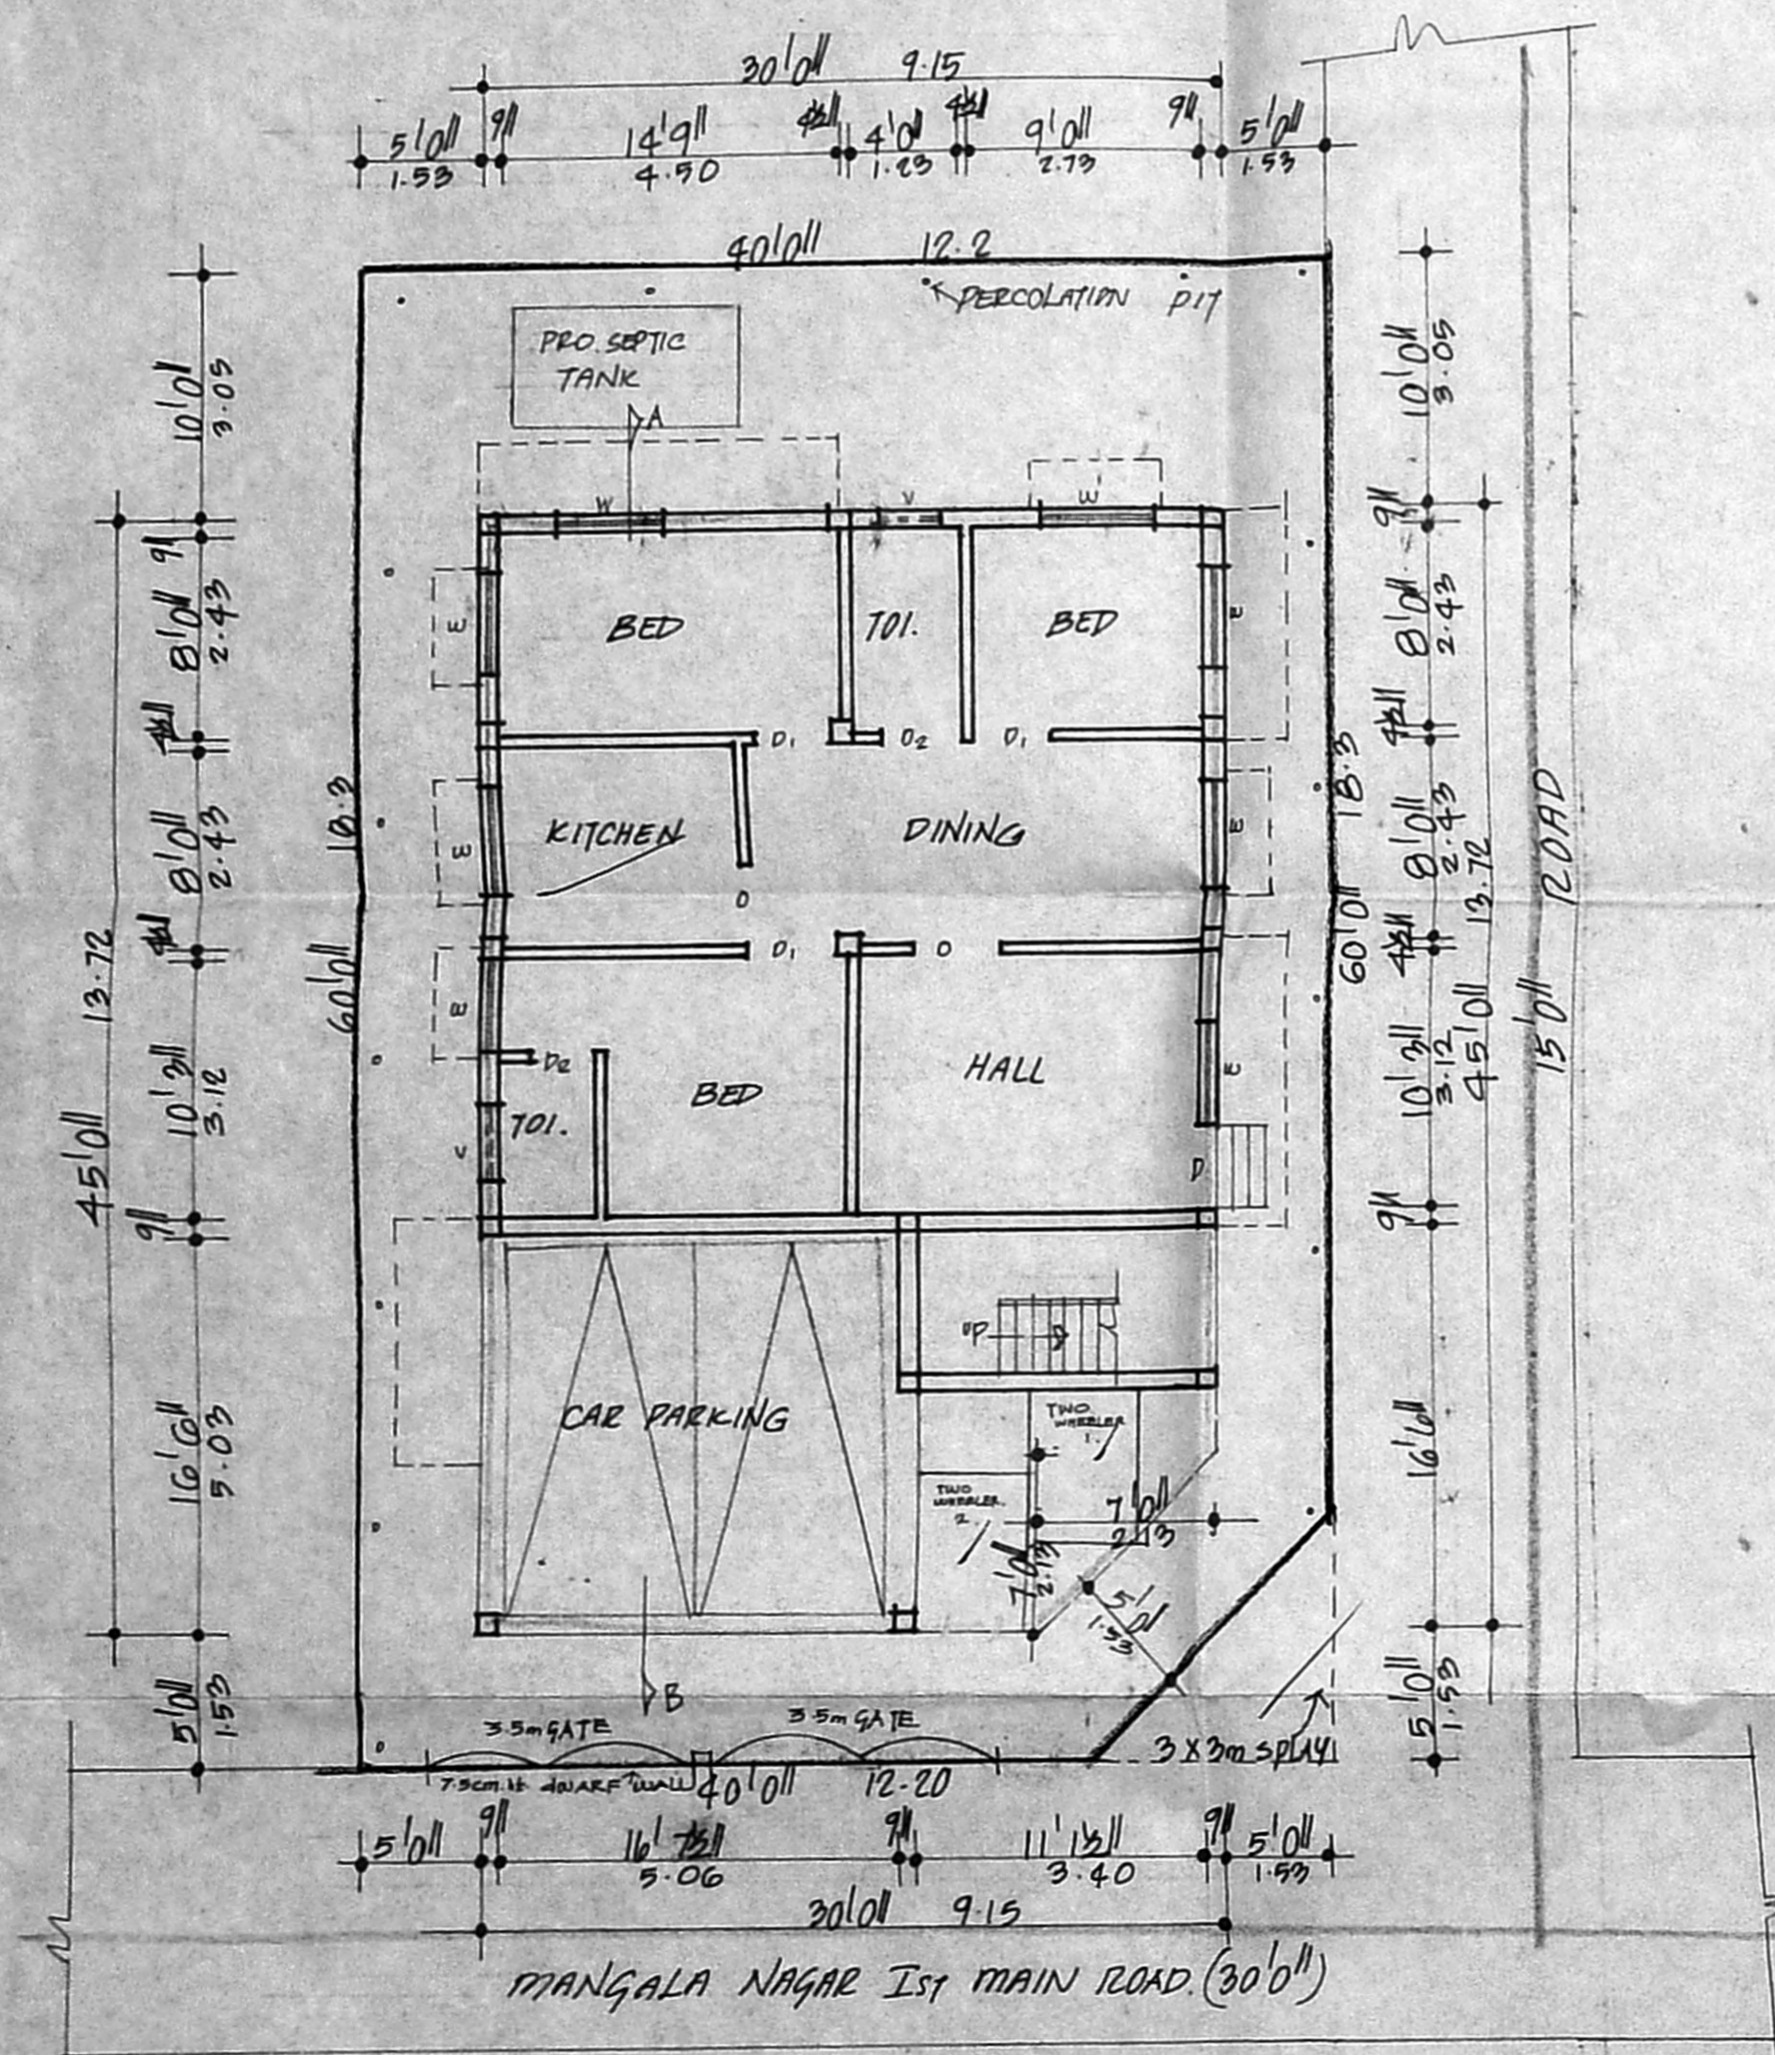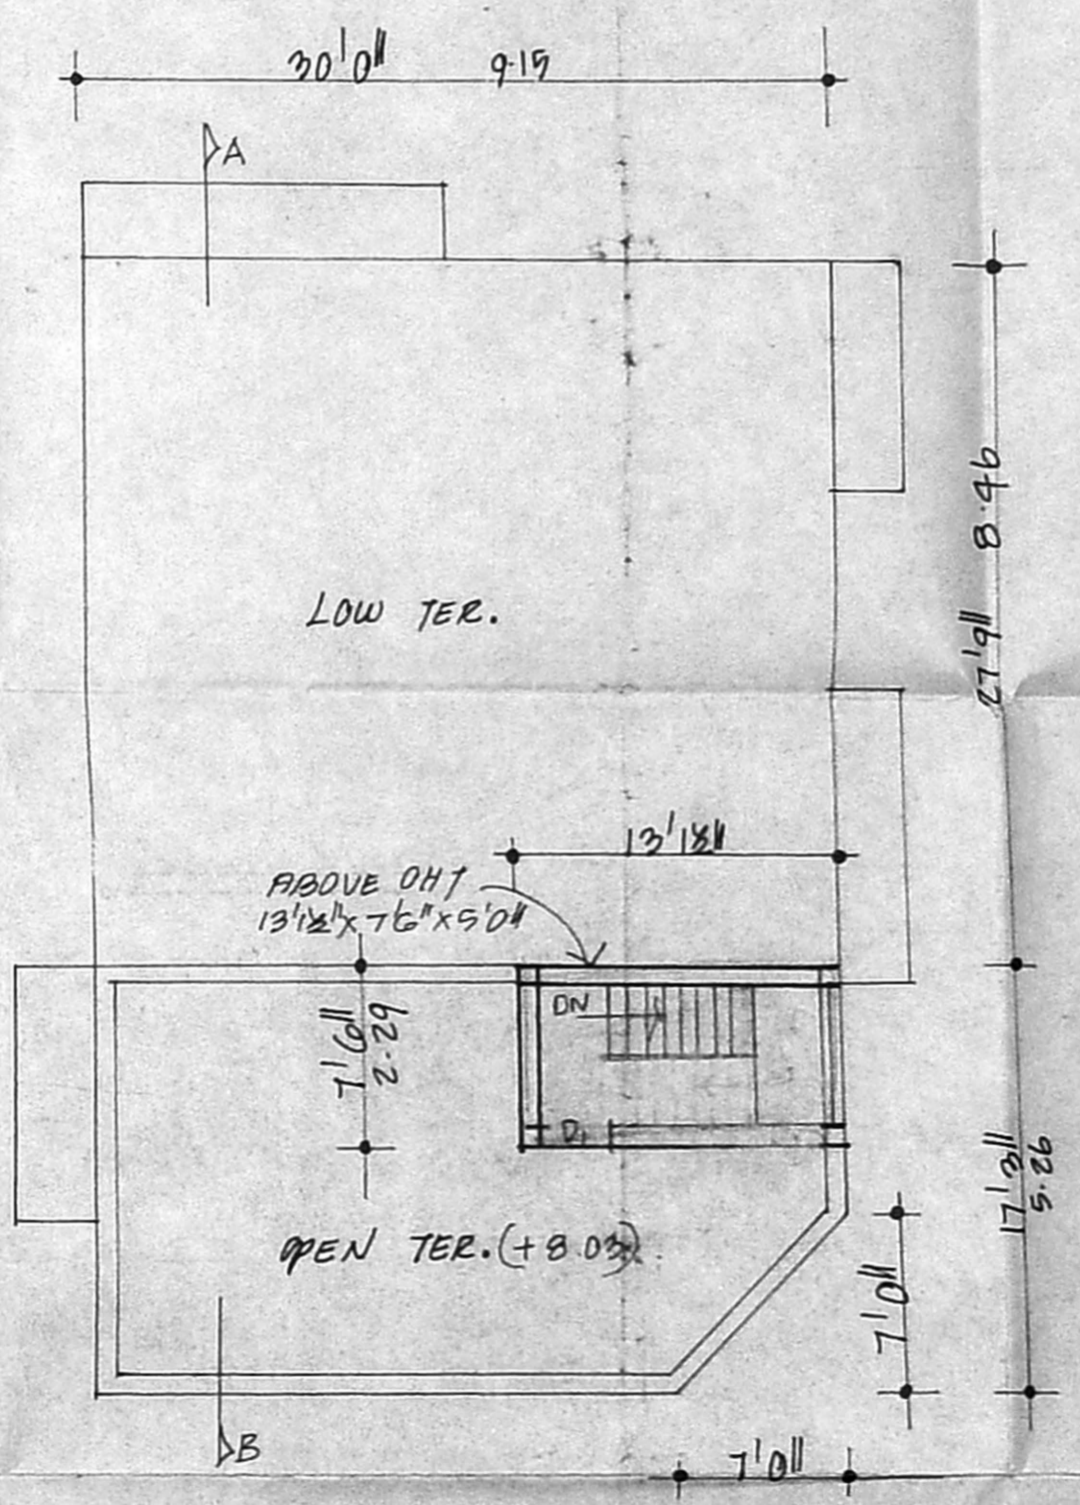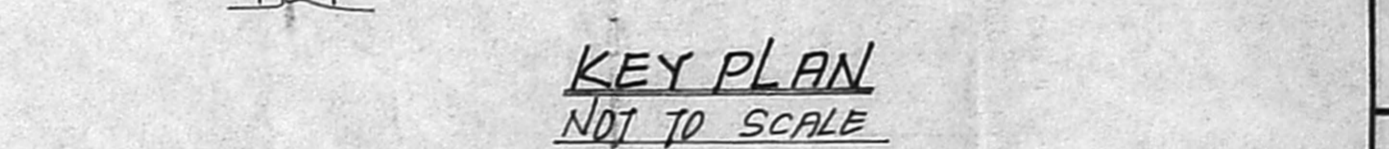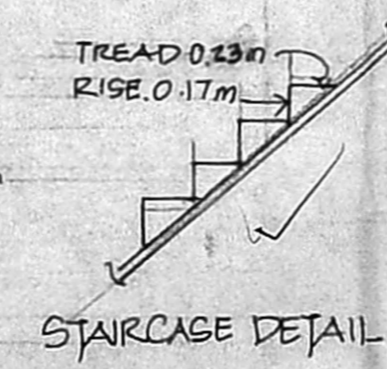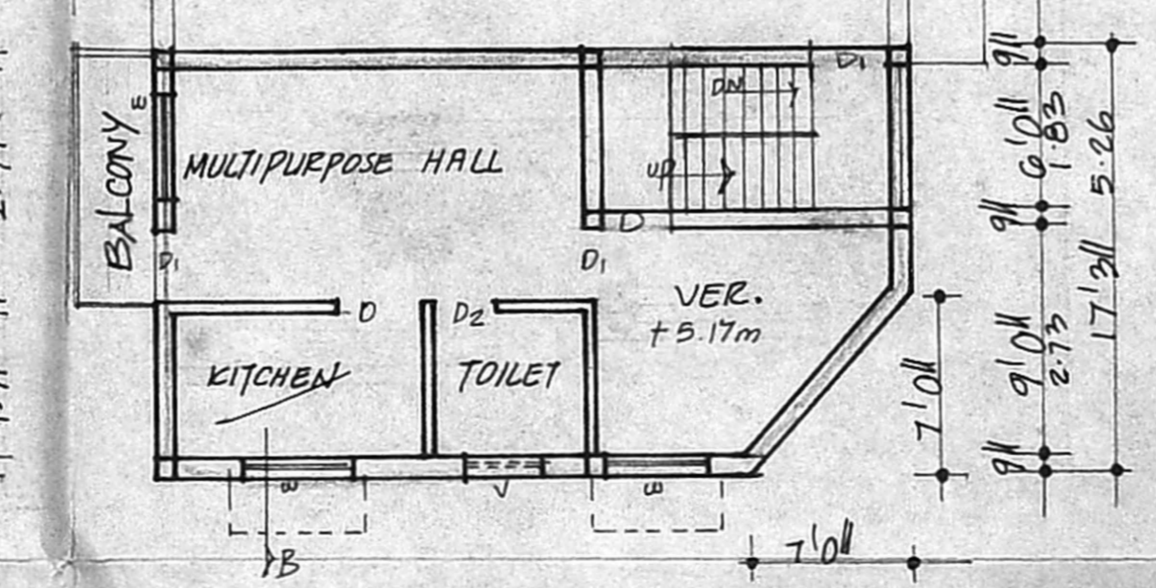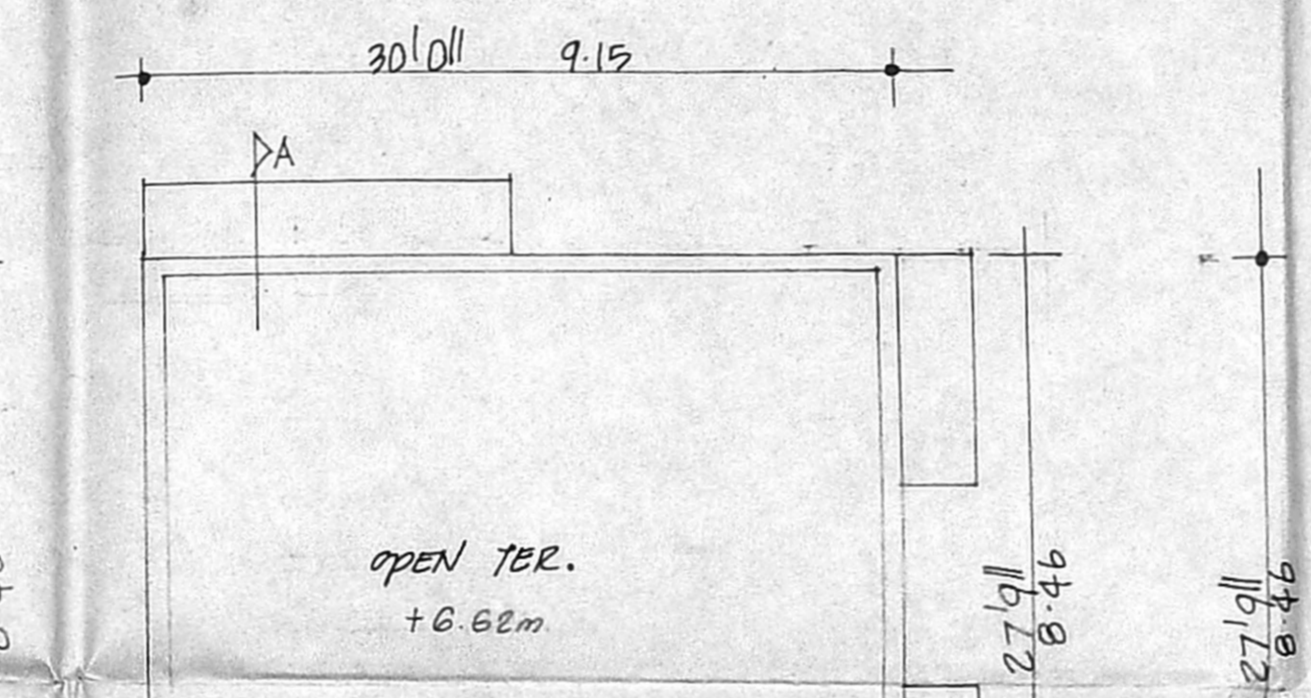

APPROVED
 SUBJECT TO THE CONDITIONS IN THIS OFFICE LETTER.
 FOR MEMBER SECRETARY
 CHENNAI METROPOLITAN DEVELOPMENT AUTHORITY
 CHENNAI - 600008