
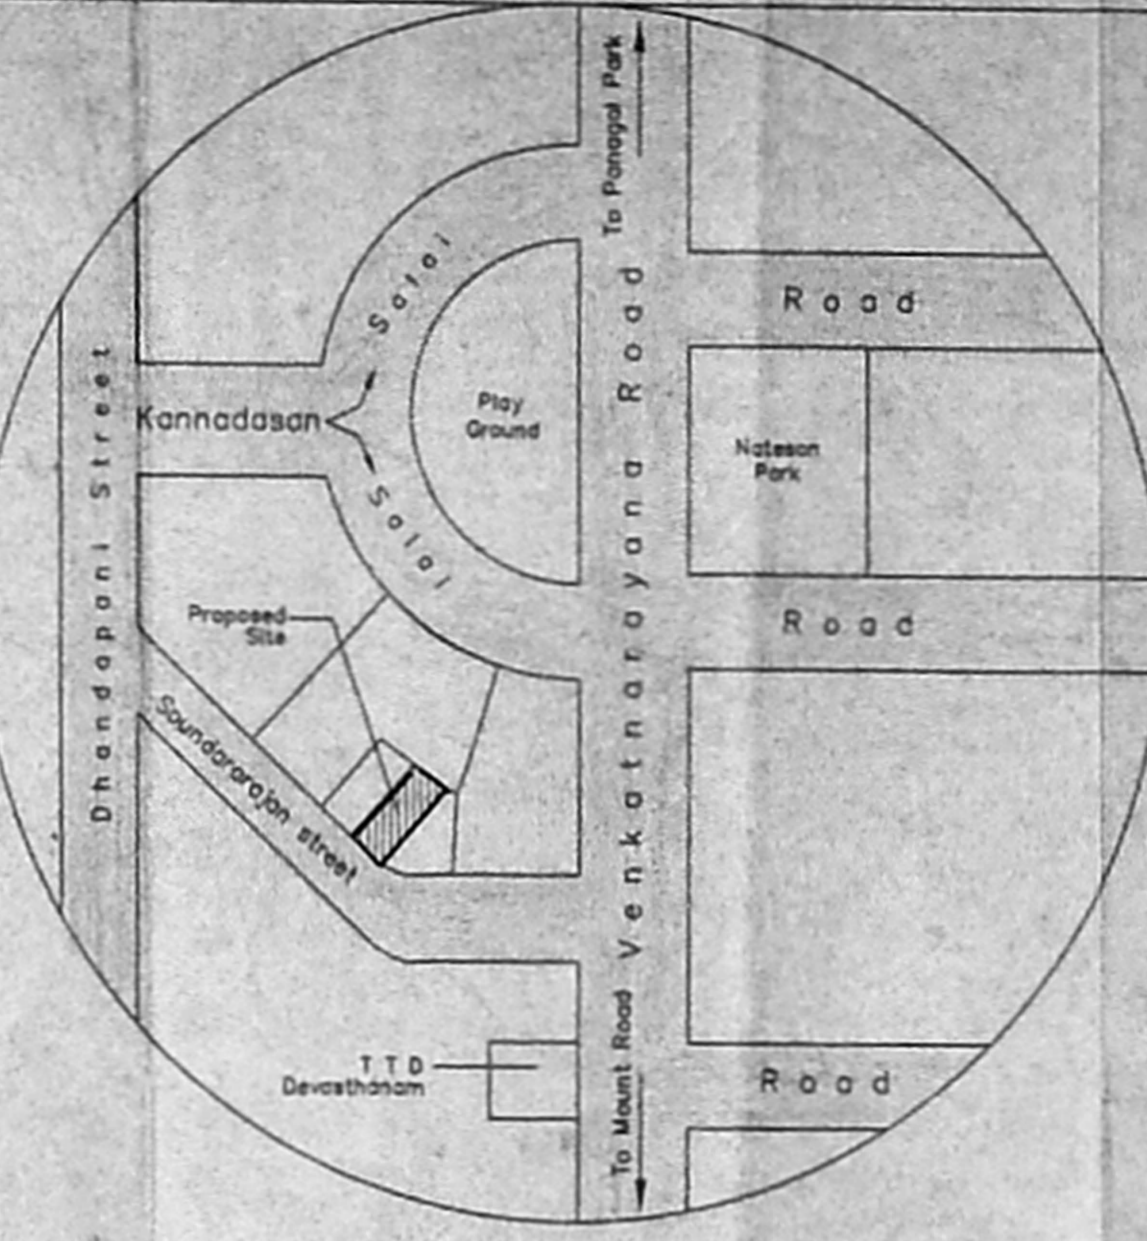


OFFICE COPY
A/00216/3/17
Planning Permit No.
APPROVED
ELEVATION
SUBJECT TO THE CONDITIONS IN THIS OFFICE LETTER.
No. 127-2/17/102/10
DATE 21/02/17
FOR MEMBER SECRETARY
CHENNAI METROPOLITAN DEVELOPMENT AUTHORITY
CHENNAI - 600 008.

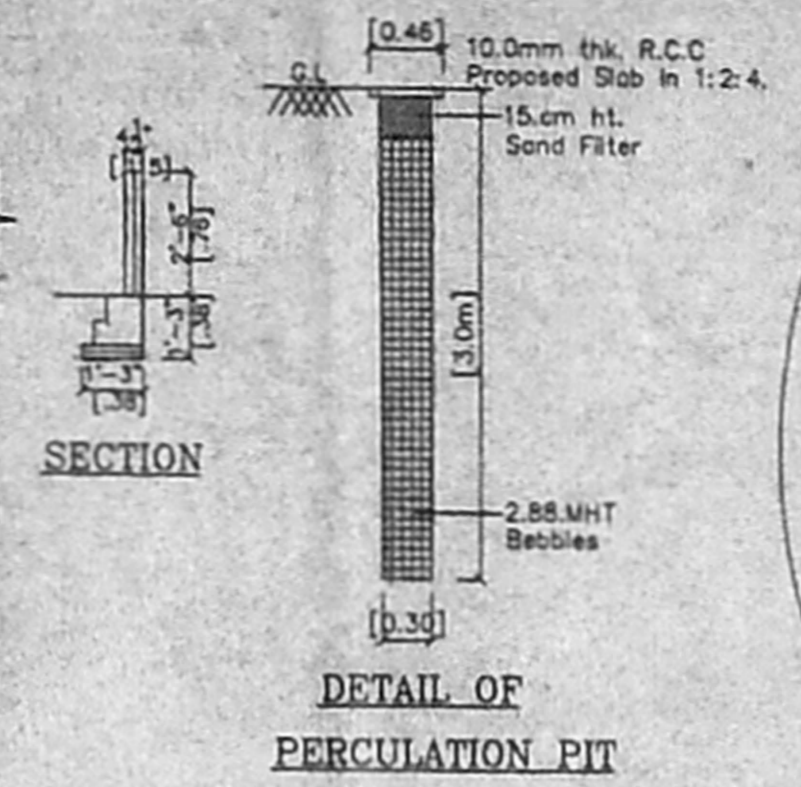





Schedule of joinery

| No | Width | Height | Description |
|----|-------|--------|--------------------|
| D | 3'-3" | 7'-0" | T.w panel door |
| D1 | 3'-3" | 7'-0" | T.w panel door |
| D2 | 2'-6" | 7'-0" | Flush door |
| W | 5'-0" | 4'-6" | T.w glazed window |
| W1 | 3'-0" | 4'-6" | -Do- |
| W2 | 5'-0" | 3'-0" | T. Hagar |
| W3 | 3'-0" | 3'-0" | -Do- |
| V | 2'-0" | 3'-0" | T.w glazed ventila |




- SPECIFICATION**
1. P.C.C IN C.C. 1:4:8
 2. R.C.C. 1:2:4
 3. 230 mm brick work in cm 1:5
 4. 115 mm brick work in cm 1:5
 5. Plastering the ceiling in cm 1:3
 6. Plastering the walls in cm 1:4
 7. Weathering course in brick jolly lime concrete with a course of flat tiles.
 8. The O.H.T is scientifically closed.
 9. The U.G sump is scientifically closed.
 10. All w.c's in ground floor riser by 0.91m from ground level.

Area statement

| | Sq.m |
|------------------------|--------|
| Plot area | 375.23 |
| Proposed construction: | |
| Ground Floor Area | 174.45 |
| First Floor Area | 243.66 |
| Second Floor Area | 64.78 |
| Total Builtup Area | 482.89 |
| F.S.I. Applied for | 1.29 |
| Plot coverage | 64.93% |

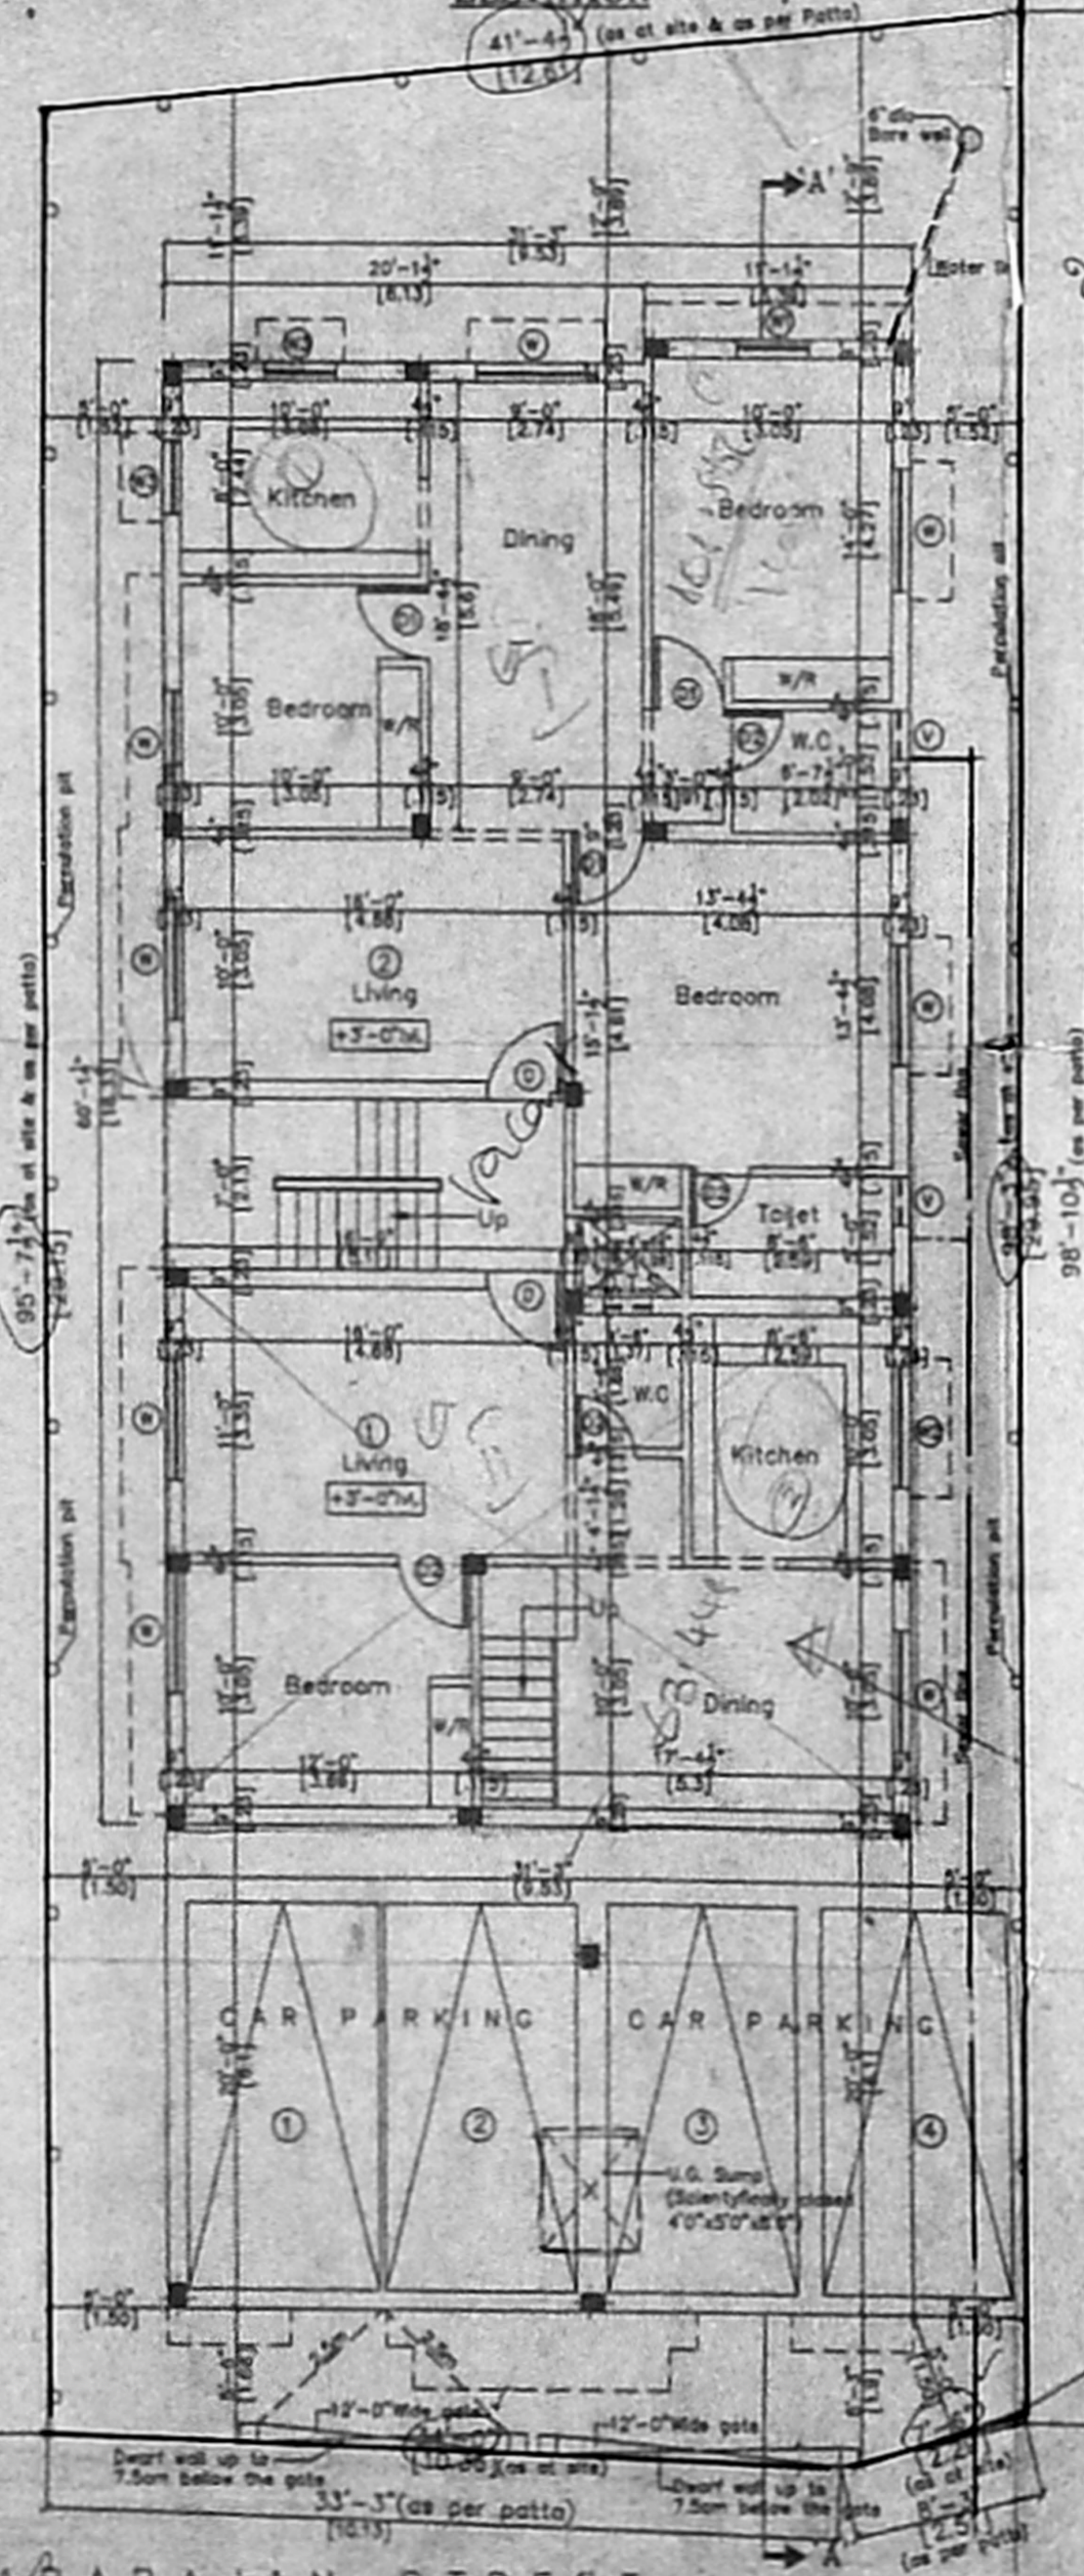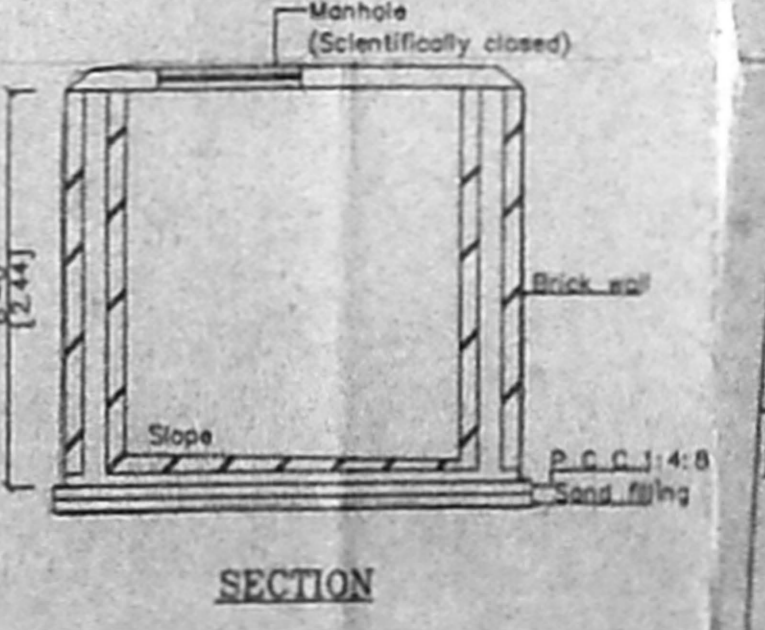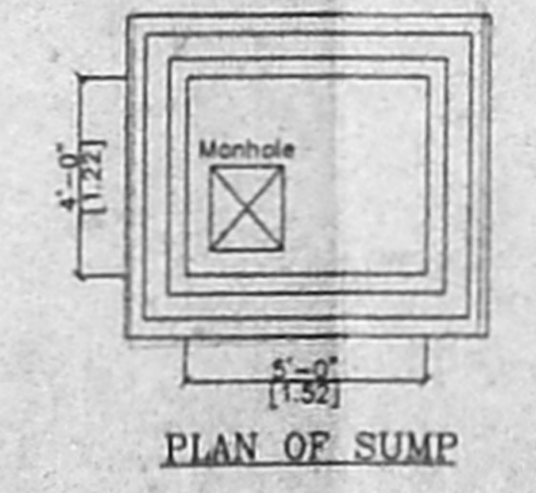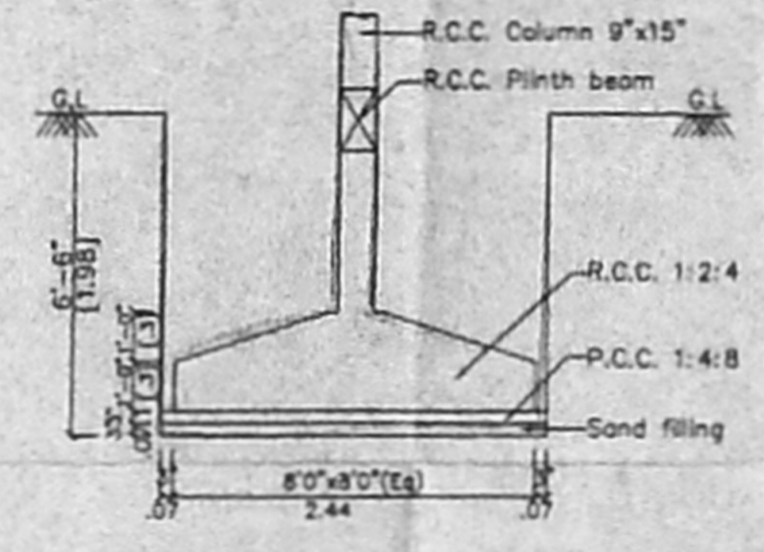

Inspected on 6/11/12
I am not
wanting 30' to 4' Public Road
maneuvering one per

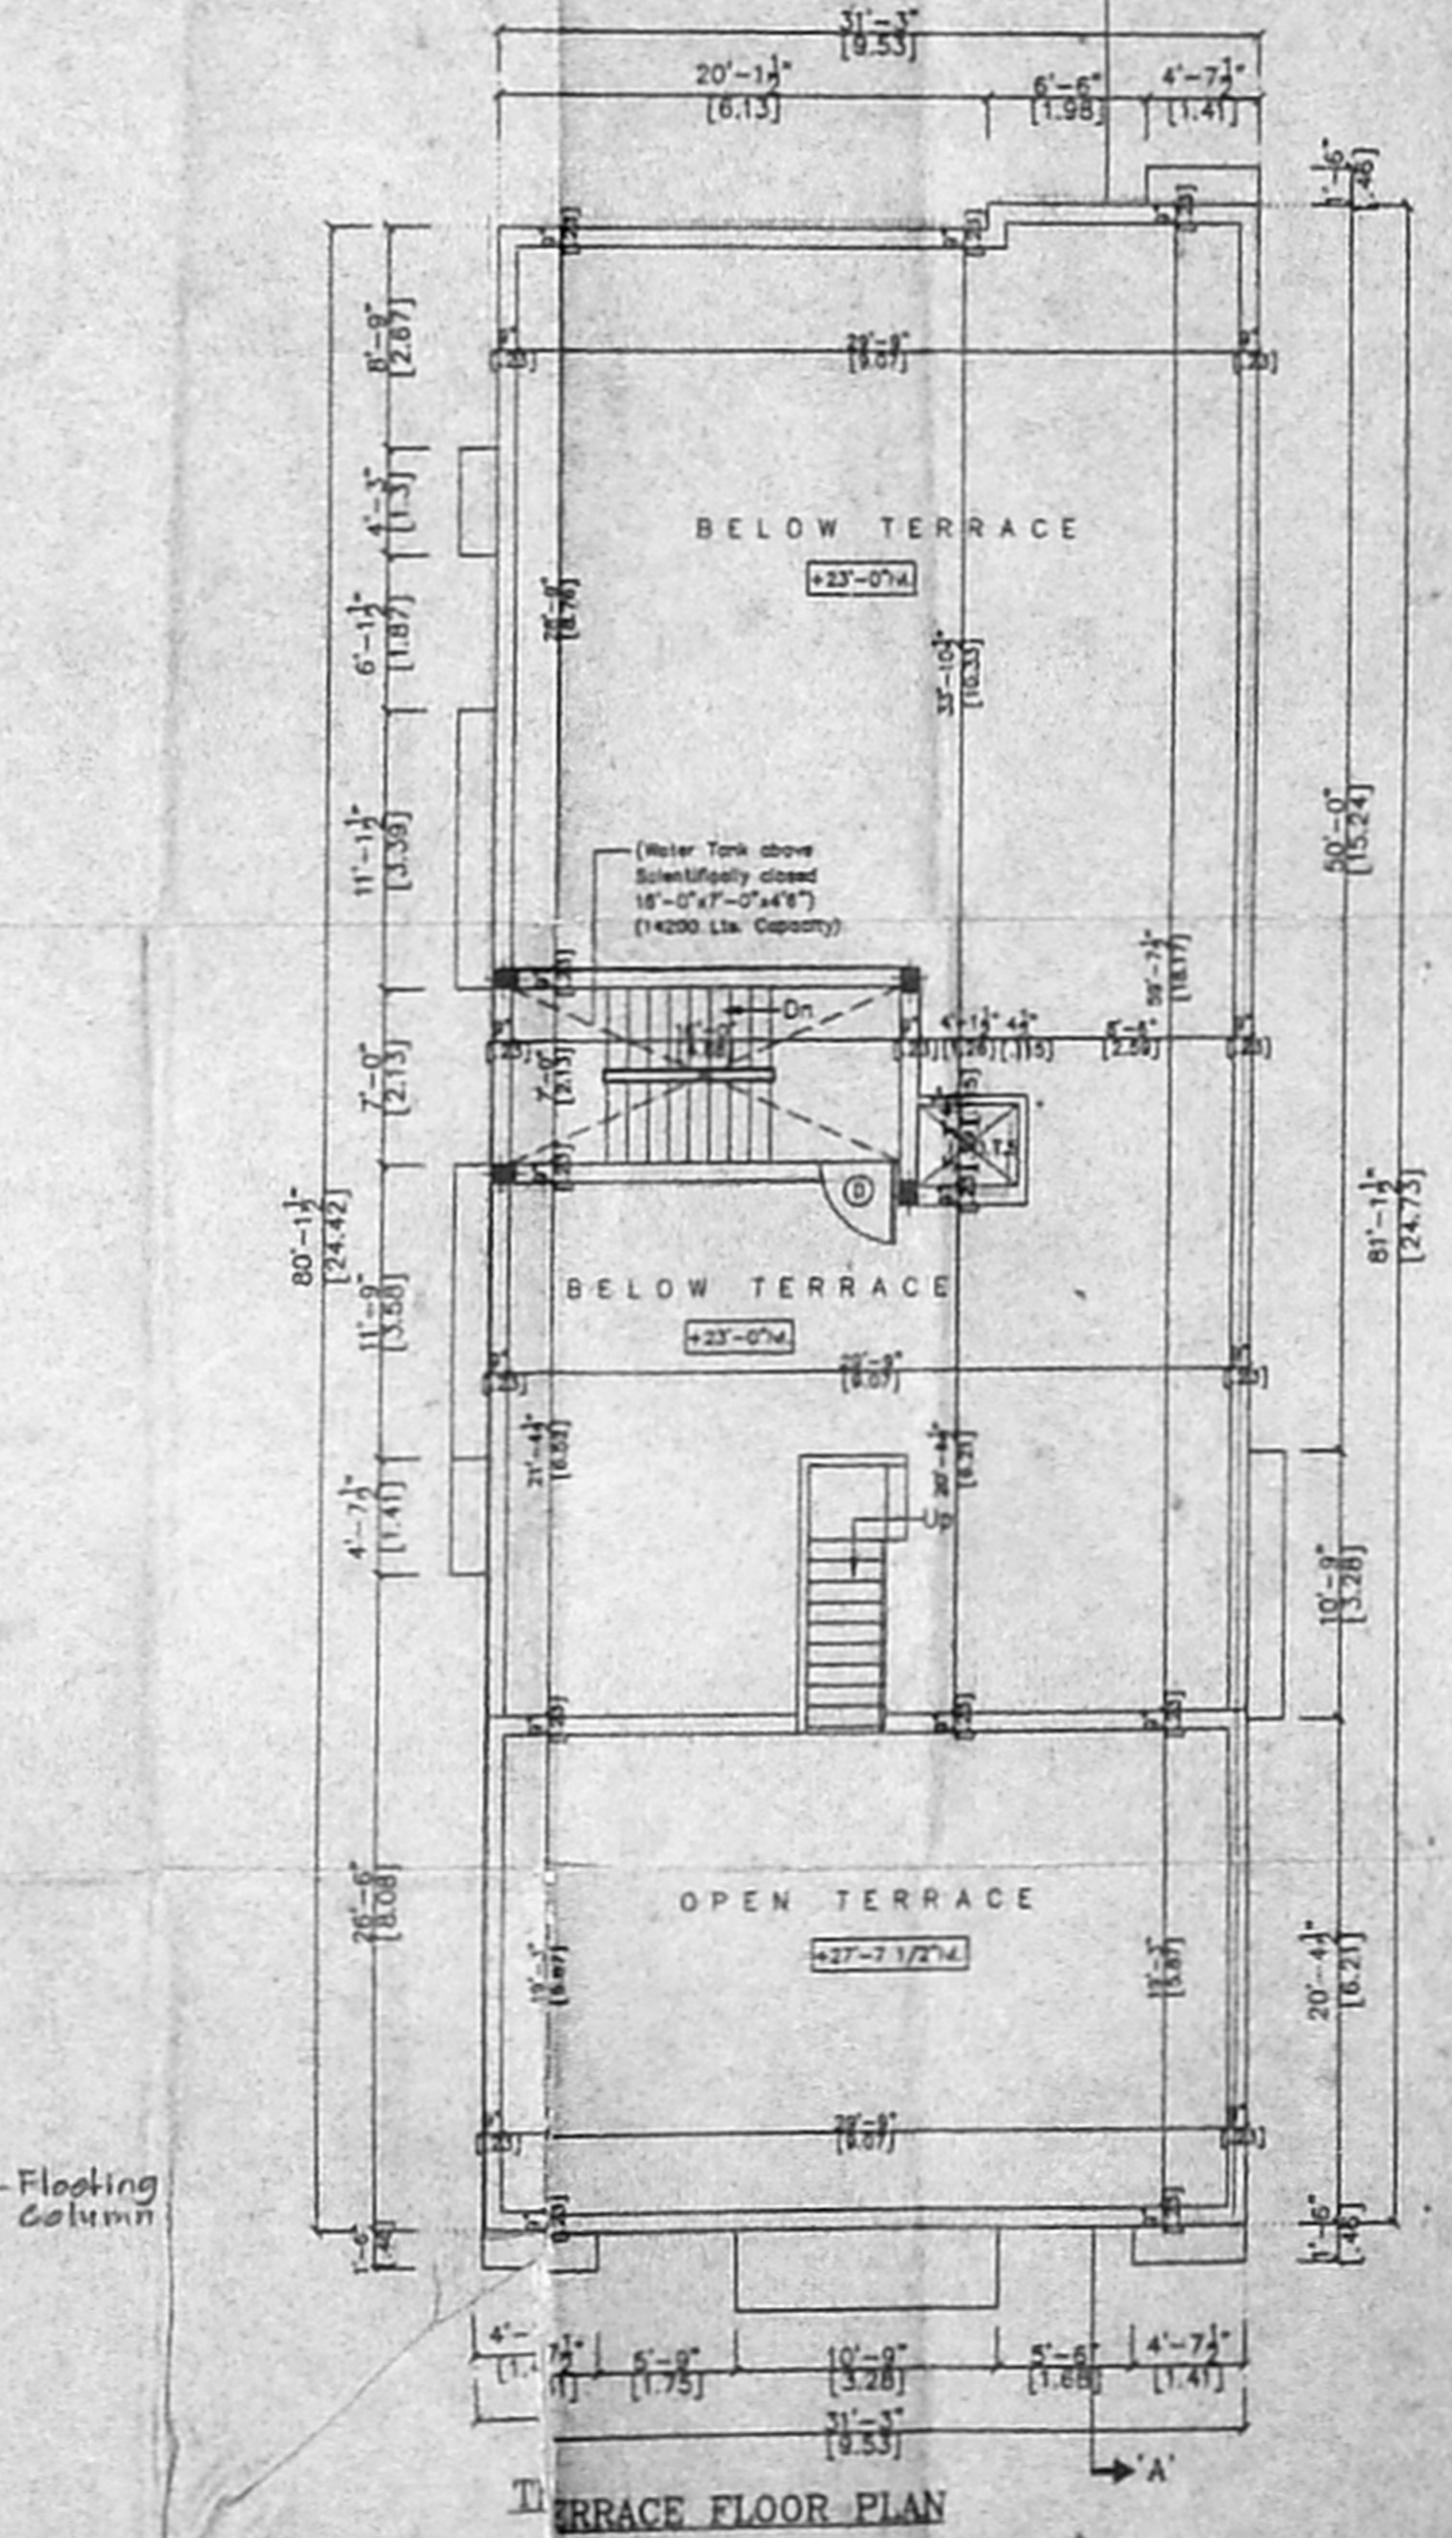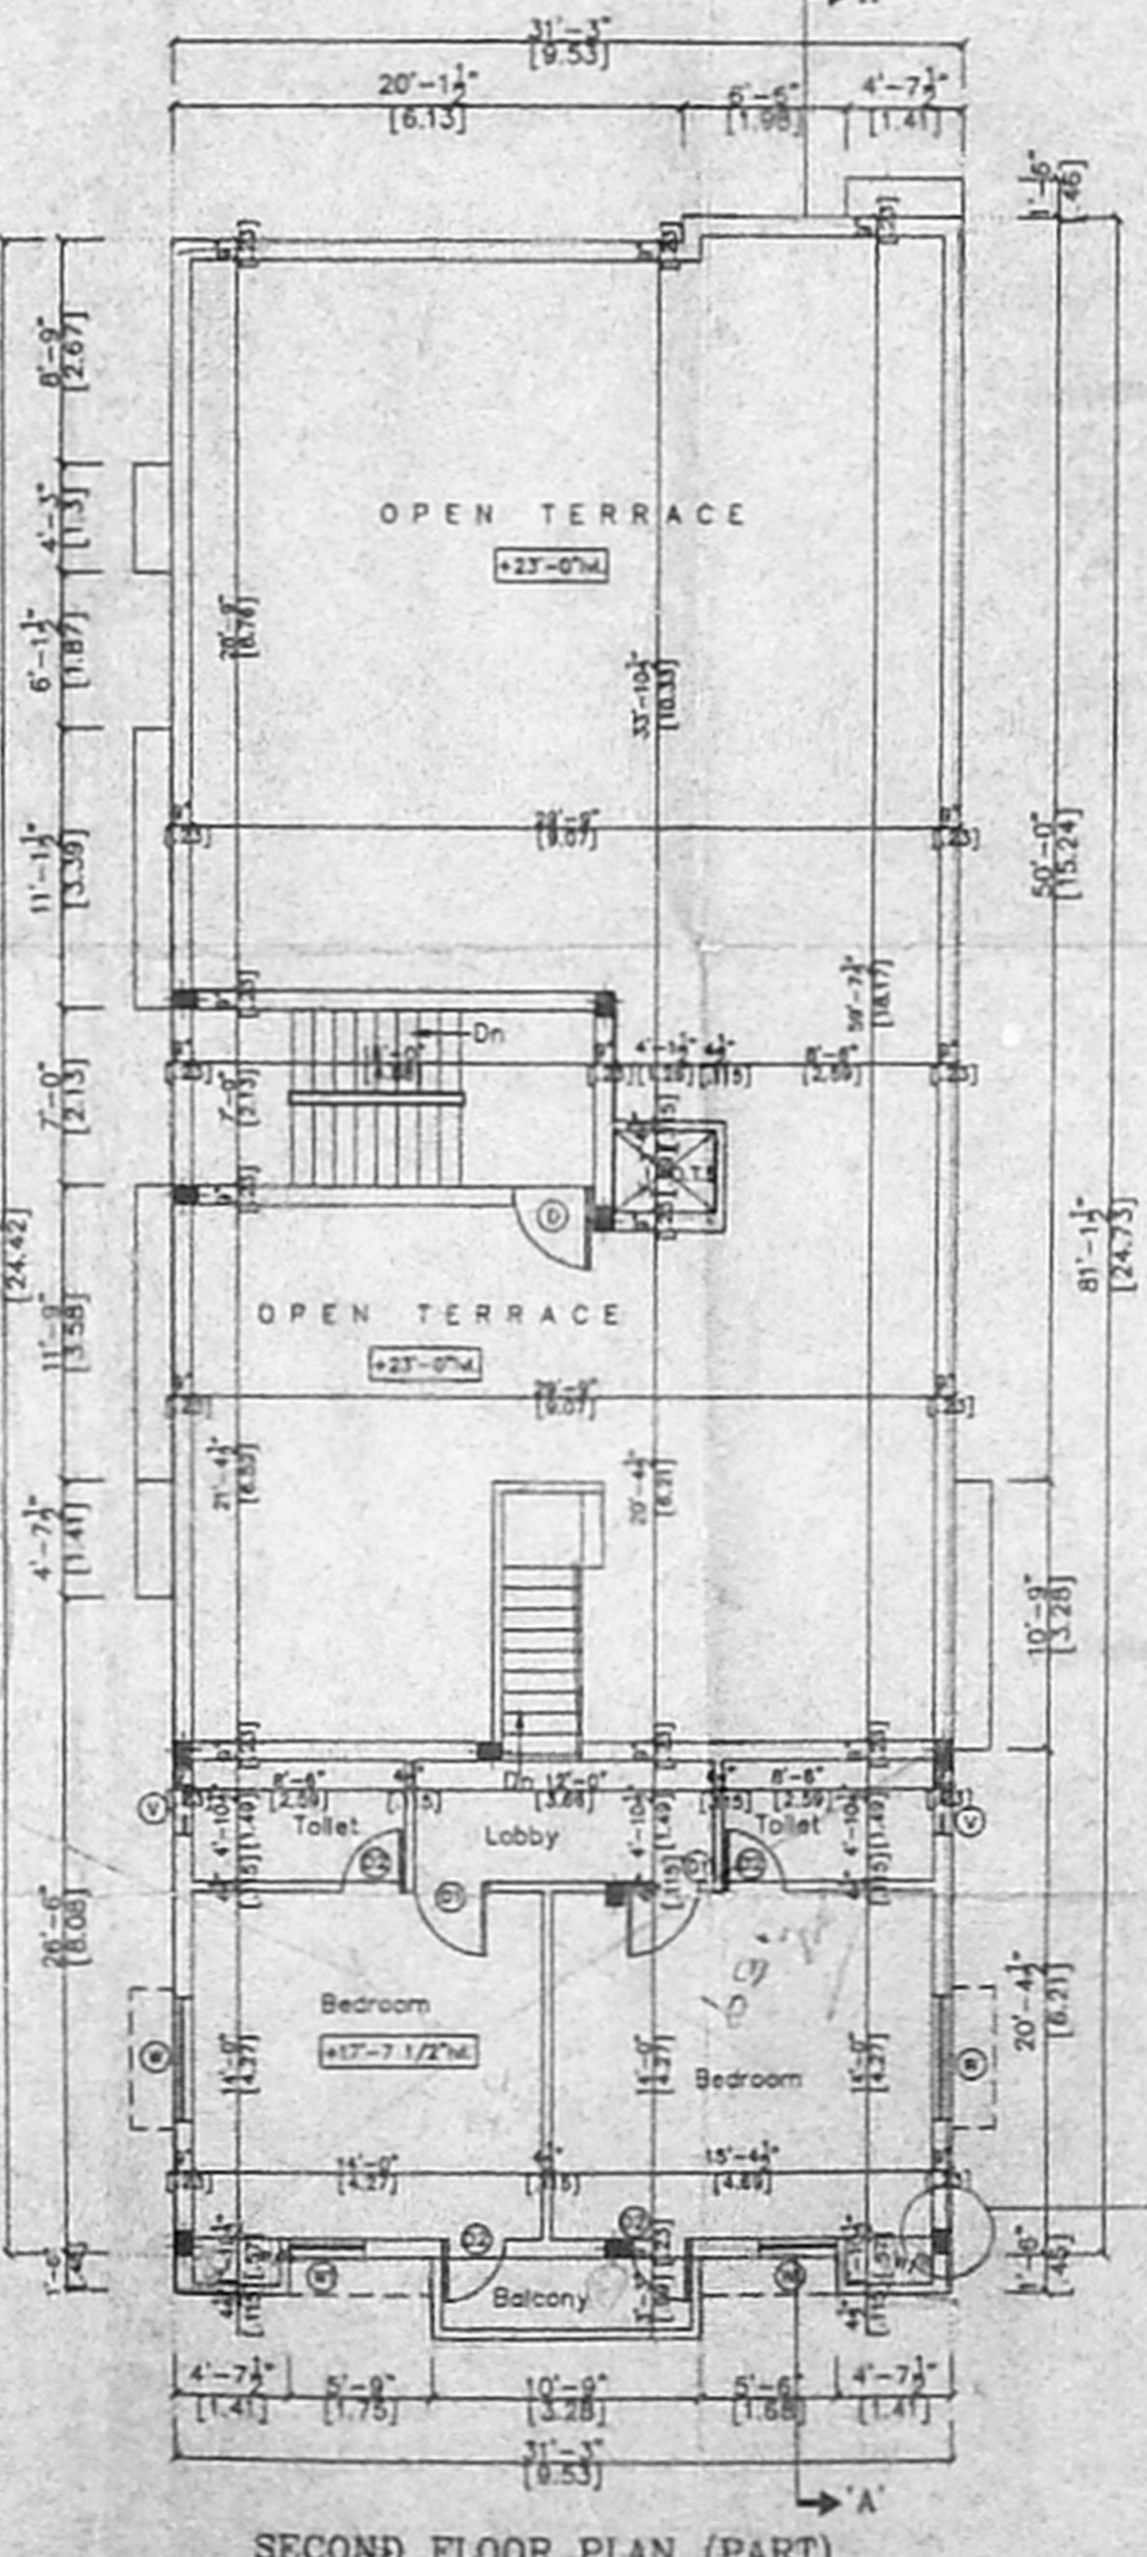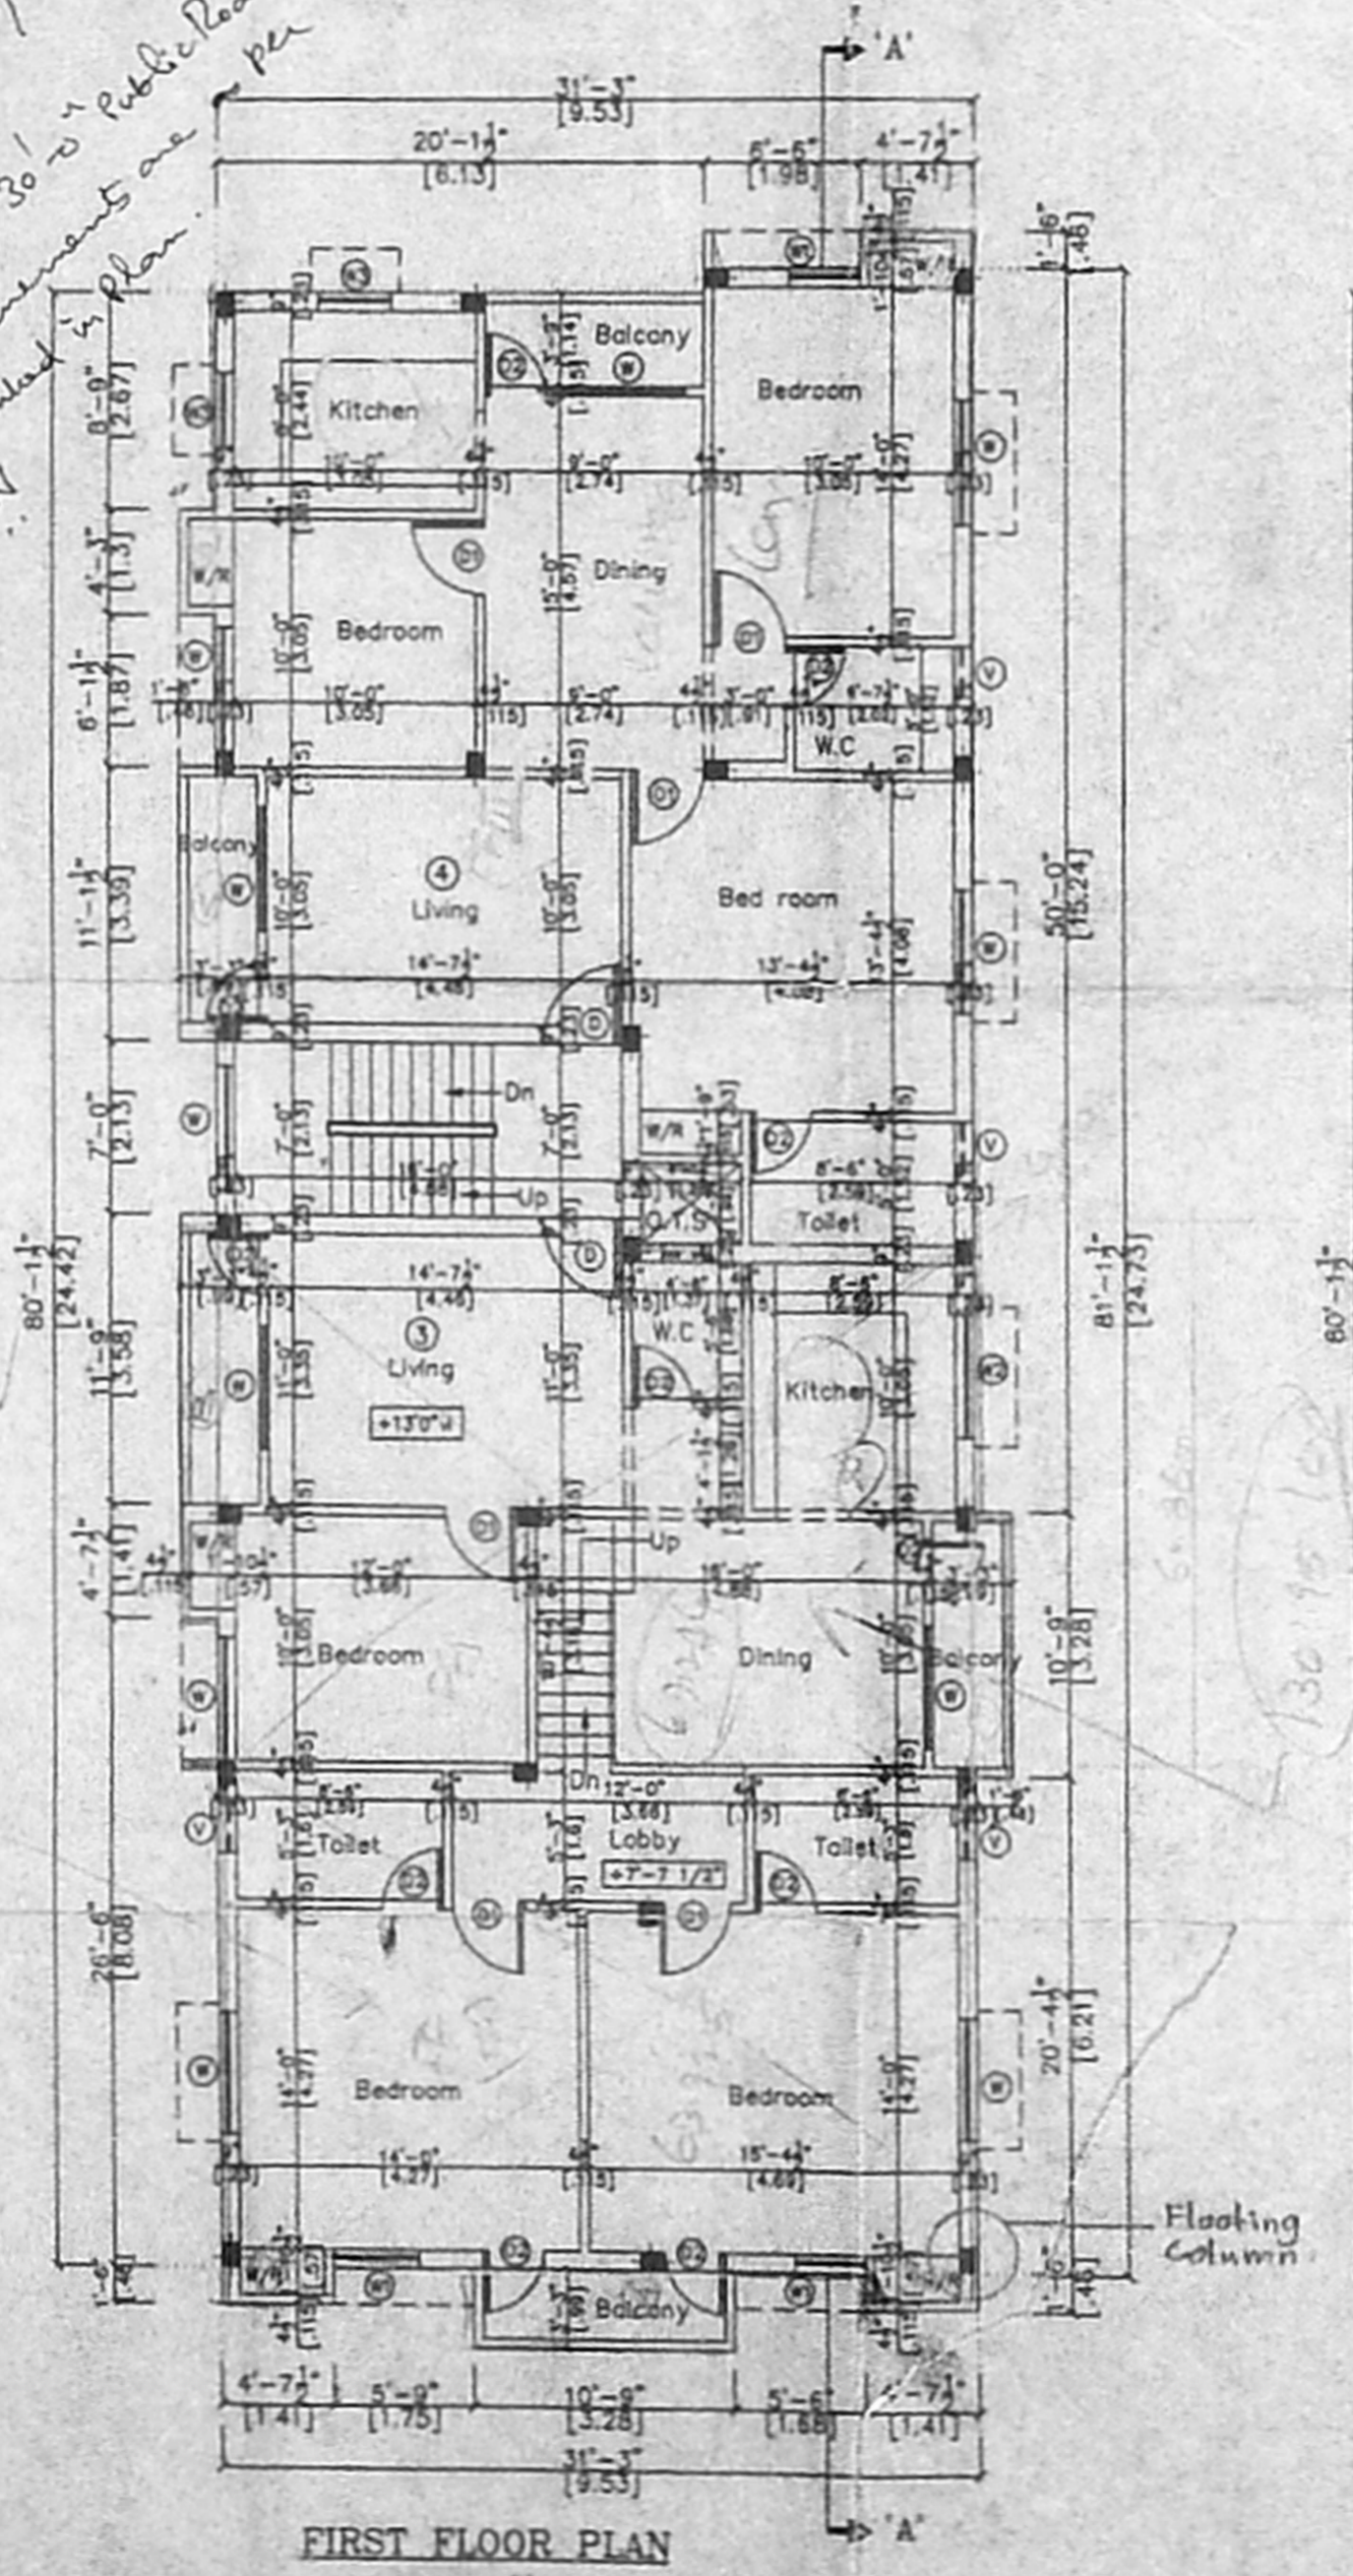

JOB TITLE
Plan Showing the Proposed Residences at Plot D1, Door No. 33 Kannadasan Salai & Soundarajan St., T. Hagar, Chennai - 17.
Bearing T.S. Nos. 5922/5, 5922/1, 5922/2, 5902/2, 5902/3, 5922/4 Thangaraya Nagar Avenue Div., Mambalam - Guindy Taluk, Chennai District

Scale: 1"=8'0" Date: 05-09-2002

Licensed Surveyor:
V. SRINIVASAN, AIA.
Registered Professional Engineer
Structure Surveying, Construction & Land
S.A. No. 348
6, South Road, West C.A.T. Nagar
Chennai - 600 035. Phone: 433 2282