



PLAN SHOWING THE PROPOSED CONSTRUCTION OF RESIDENTIAL BUILDING IN S.NO.231/4 (AS PER PATTA 231/4D) OF TIRUNINRAVUR VILLAGE AT PLOT NO 43E "MURUGESA NAGER", POONAMALLIE TALUK, TIRUVALLORE DISTRICT. NAME OF OWNER SM: KS KALYANA KRISHNAN

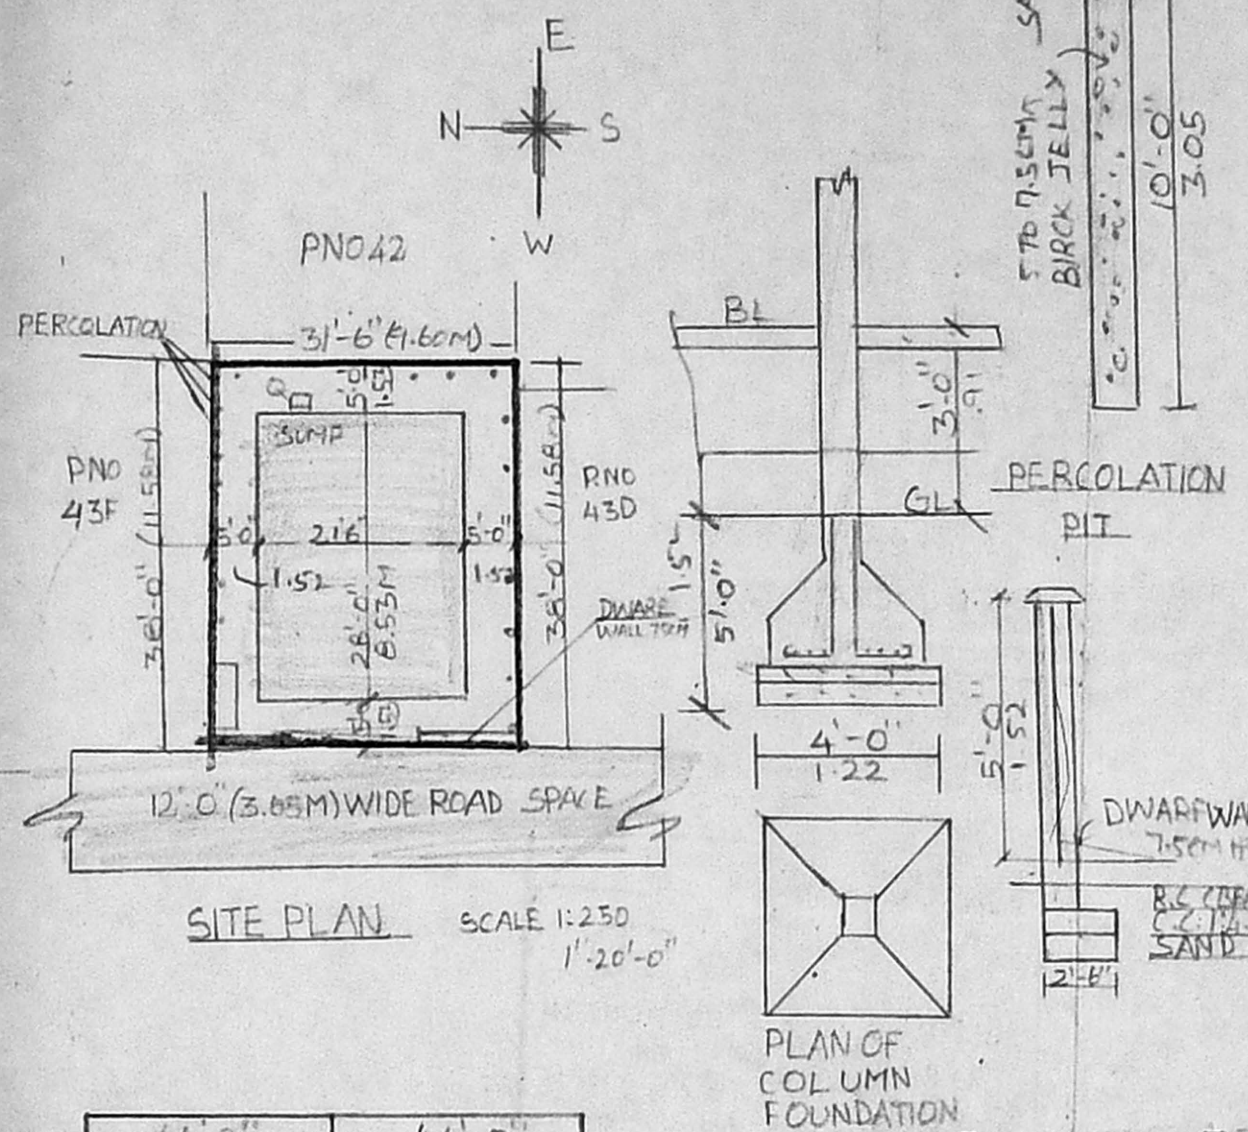

CMDA "A" CHANNEL
 C. No. A2/3999.1/2002
 Scrutiny Plan / Revised Plan
 P. A. I. 12/3/2003
 AP/12/3
 13/3/03
 D.P.

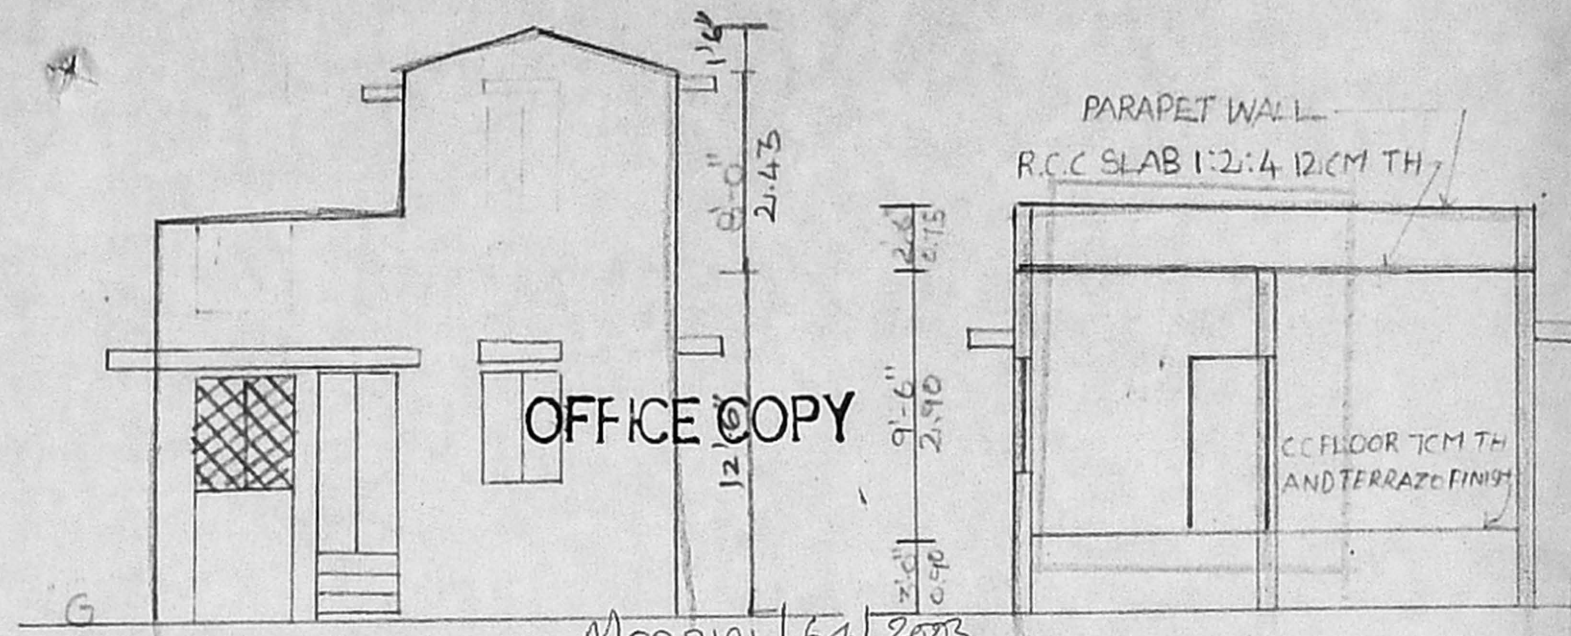

JOINERY

D DOOR	3'-6" x 7'-0"	1.05 x 2.13
D1 DOOR	3'-0" x 7'-0"	.90 x 2.13
D2 DOOR	2'-6" x 7'-0"	.75 x 2.13
W WINDOW	4'-6" x 4'-6"	1.37 x 1.37
W1 WINDOW	3'-0" x 4'-6"	.90 x 1.37
W2 WINDOW	3'-0" x 2'-0"	.90 x .60
V VENTILATOR	3'-0" x 1'-0"	.90 x .30

COLOUR INDEX

PROPOSED	[Color swatch]
ROAD	[Color swatch]
SITE BOUNDARY	[Color swatch]




AREA DETAILS

	SQ FEET	M ²
PLOT EXTENT	= 1197	111.20
PLINTH AREA	= 602	55.93
COVERAGE	= 50%	
F.S.F	= 0.50	

SPECIFICATION

FINISHING WORKS

PLASTERING OF WALLS/CEILING WITH CM 1:4 12MM TH
 WHITE / COLOUR WASH / PAINTING 3 COATS
 WEATHERING COURSE ON ROOF AS PER STD SPECIFICATION
 ROOF: R.C.C 4 1/2" TH MIX 1:2:4
 BRICK WORK WALLS IN CM 1:6
 FLOORING P.C.C 1:4:8 WITH SAND FILLING

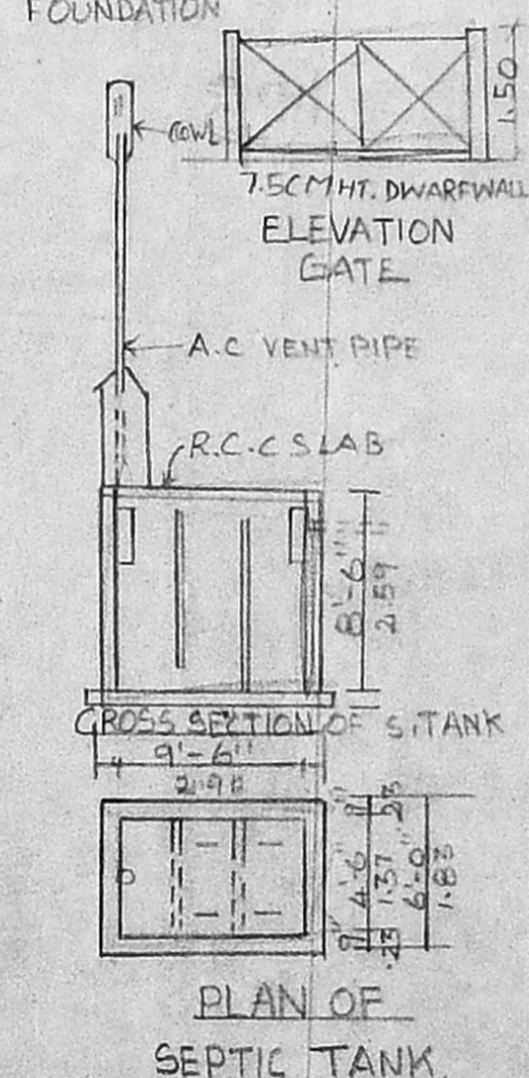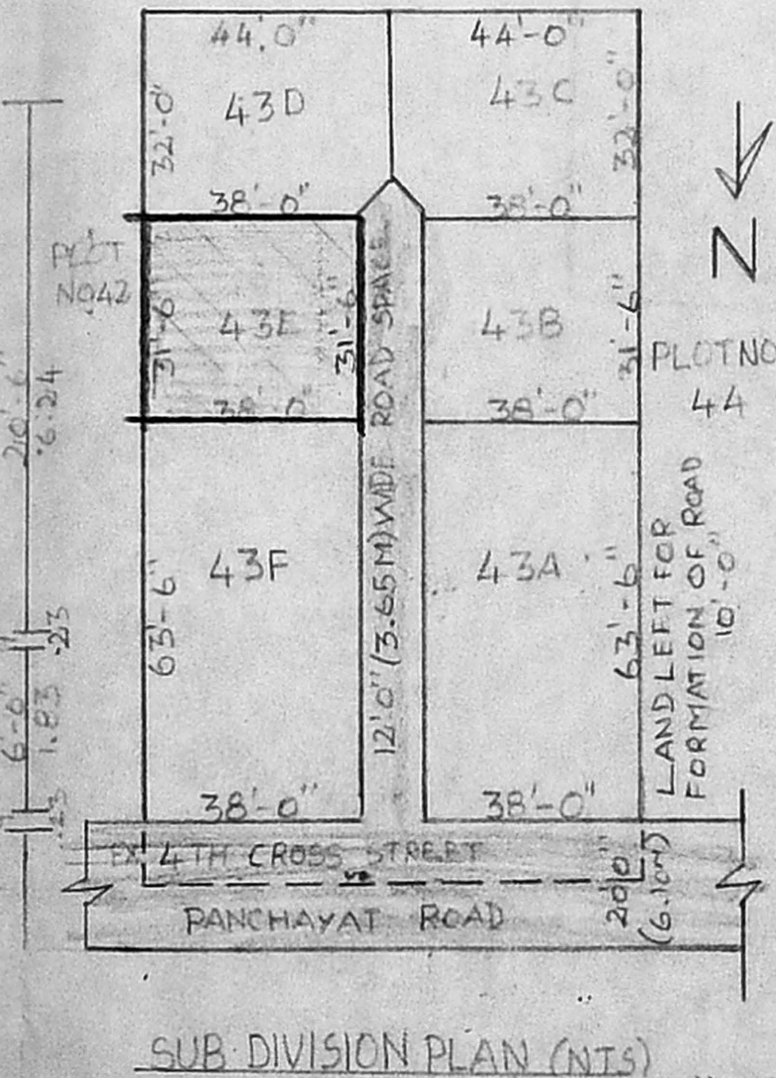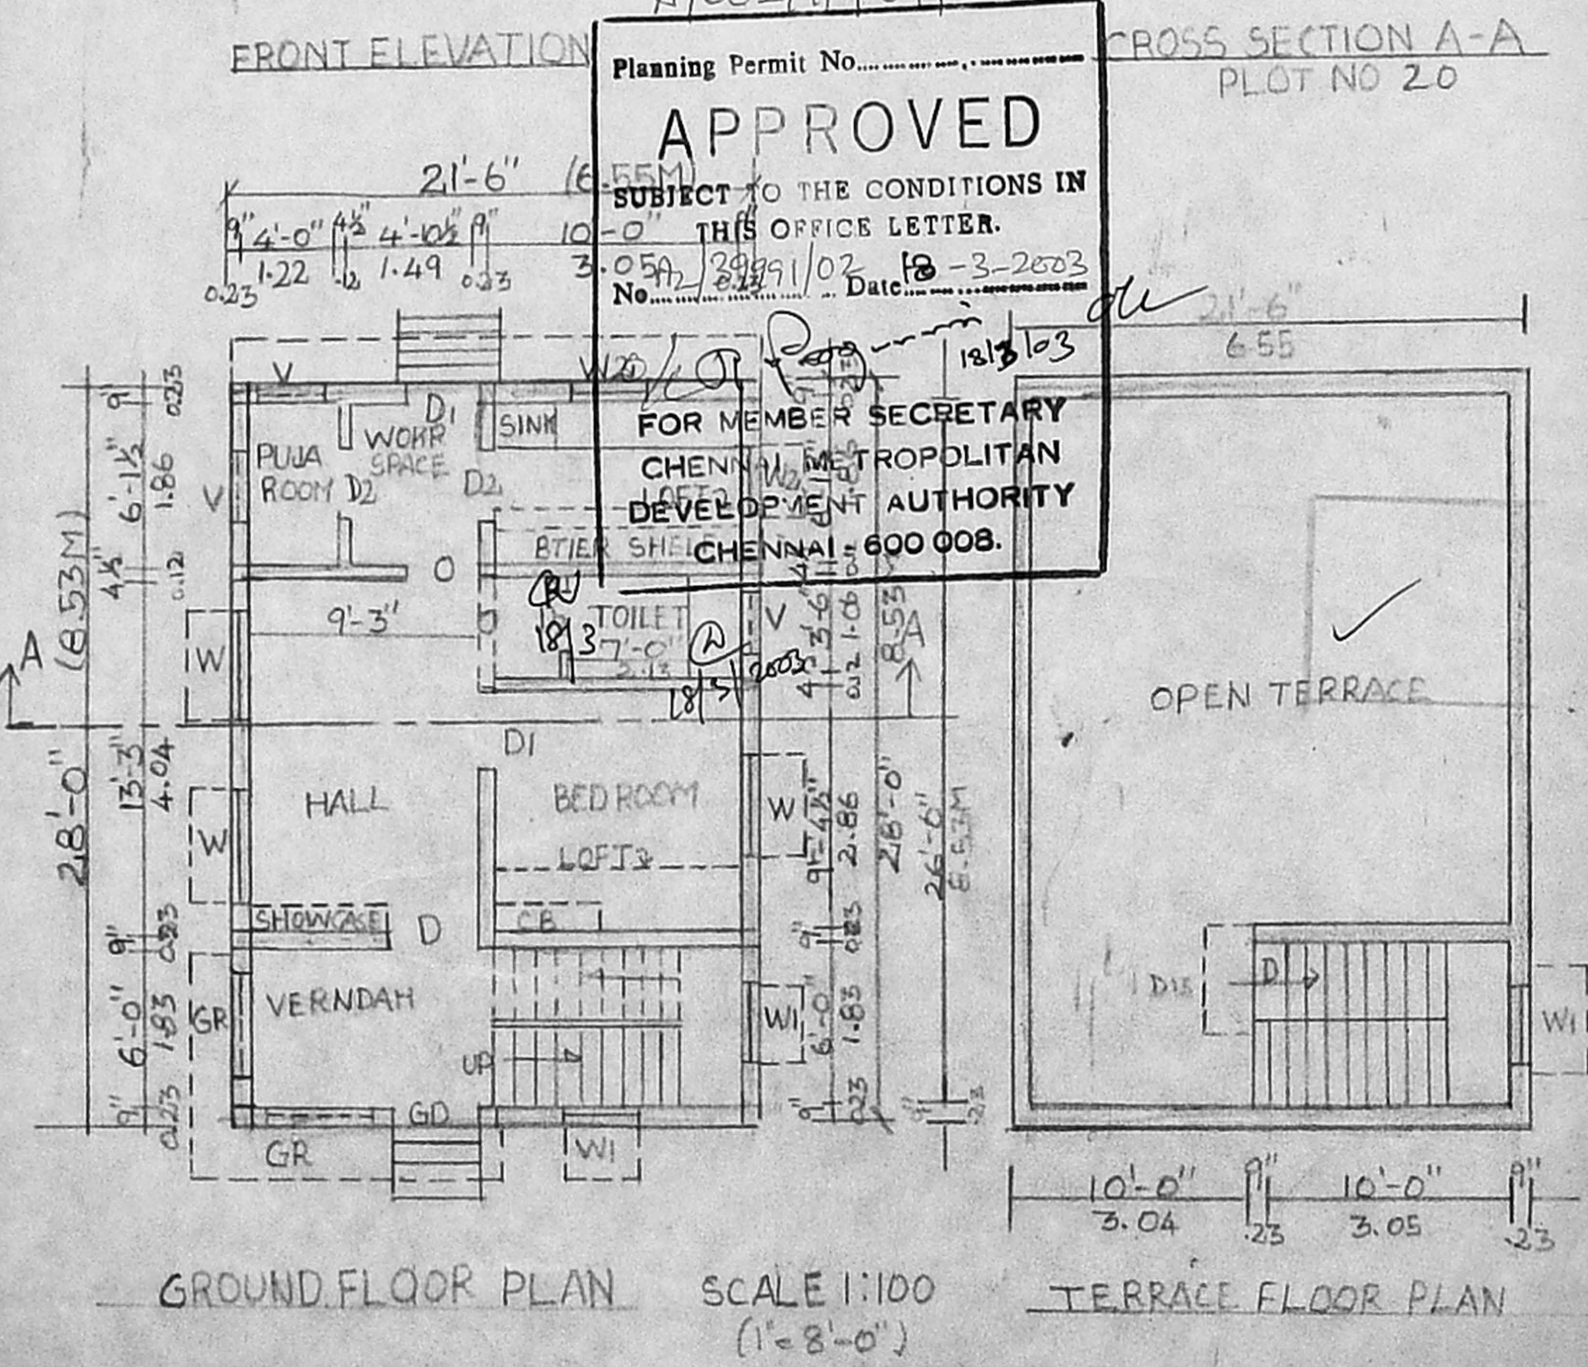

Planning Permit No. A/002191/64/2003
APPROVED
 SUBJECT TO THE CONDITIONS IN THIS OFFICE LETTER.
 No. 29991/02 Date: 18-3-2003
 FOR MEMBER SECRETARY
 CHENNAI METROPOLITAN DEVELOPMENT AUTHORITY
 CHENNAI 600 008.

K. S. Kalyana Krishnan
 OWNER

P. Gopalakrishnan
 P. Gopalakrishnan
 Licensed Surveyor Avadi Municipality
 (L. No. 220/80 FI Dt. 30-12-80)
 No. 3, Muthukumara Street,
 Kamaraj Nagar Chennai - 600 071

LICENSED SURVEYOR