

CMDA (B)1 - No. 1
B1/12835/2002

Scrutiny P. A. 5/12/02

A.P. D.P.

SCHEDULE OF JOINERY:

TYPE	DETAIL	WIDTH	HEIGHT
M.D	C.W. PANELLLED DOOR	990	2135
D	-00-	915	2135
D1	-00-	762	2135
W	C.W. GLAZED WINDOW	1830	1372
W1	-00-	1220	1372
W2	-00-	910	1372
V	C.W. GLAZED VENTILATOR	610	915

SPECIFICATION:




FOUNDATION: R.C.C COLUMN FOOTINGS
BRICK WORK: C.M. 1:6 FOR SUPER STRUCTURE
PLASTERING: C.M. 1:5 FOR WALLS & 1:3 FOR CEILING
FLOORING: MOSAIC FLOORING
CEMENT PAINT: 2 COAT FOR WALLS & 1 EXTRA COAT FOR CEILING
R.C.C: 1:2.4 FOR SLABS & LINTELS
WOOD WORK: ALL WOOD WORKS IN BEST QUALITY TIMBER
WEATHERING: BELLIE LIME MORTAR OVER ROOF
COURSE: SLAB ONE LAYER OF COUNTRY TILES

COLOUR INDEX:

PROPOSAL: []
ROAD/STREET: []
BOUNDARY/SITE: []

AREA STATEMENT SQ. M

PLOT EXTENT:	499.60	NON FSI AREA 23.78
GROUND FLOOR:	167.245	EB Room
FIRST FLOOR PART:	194.044	LUMBER Room
SECOND FLOOR PART:	194.044	Room
THIRD FLOOR:	194.044	
TOTAL BUILTUP AREA:	749.377	
NON FSI AREA:	23.78	
FSI:	1.499	PLOT COVERAGE 38%

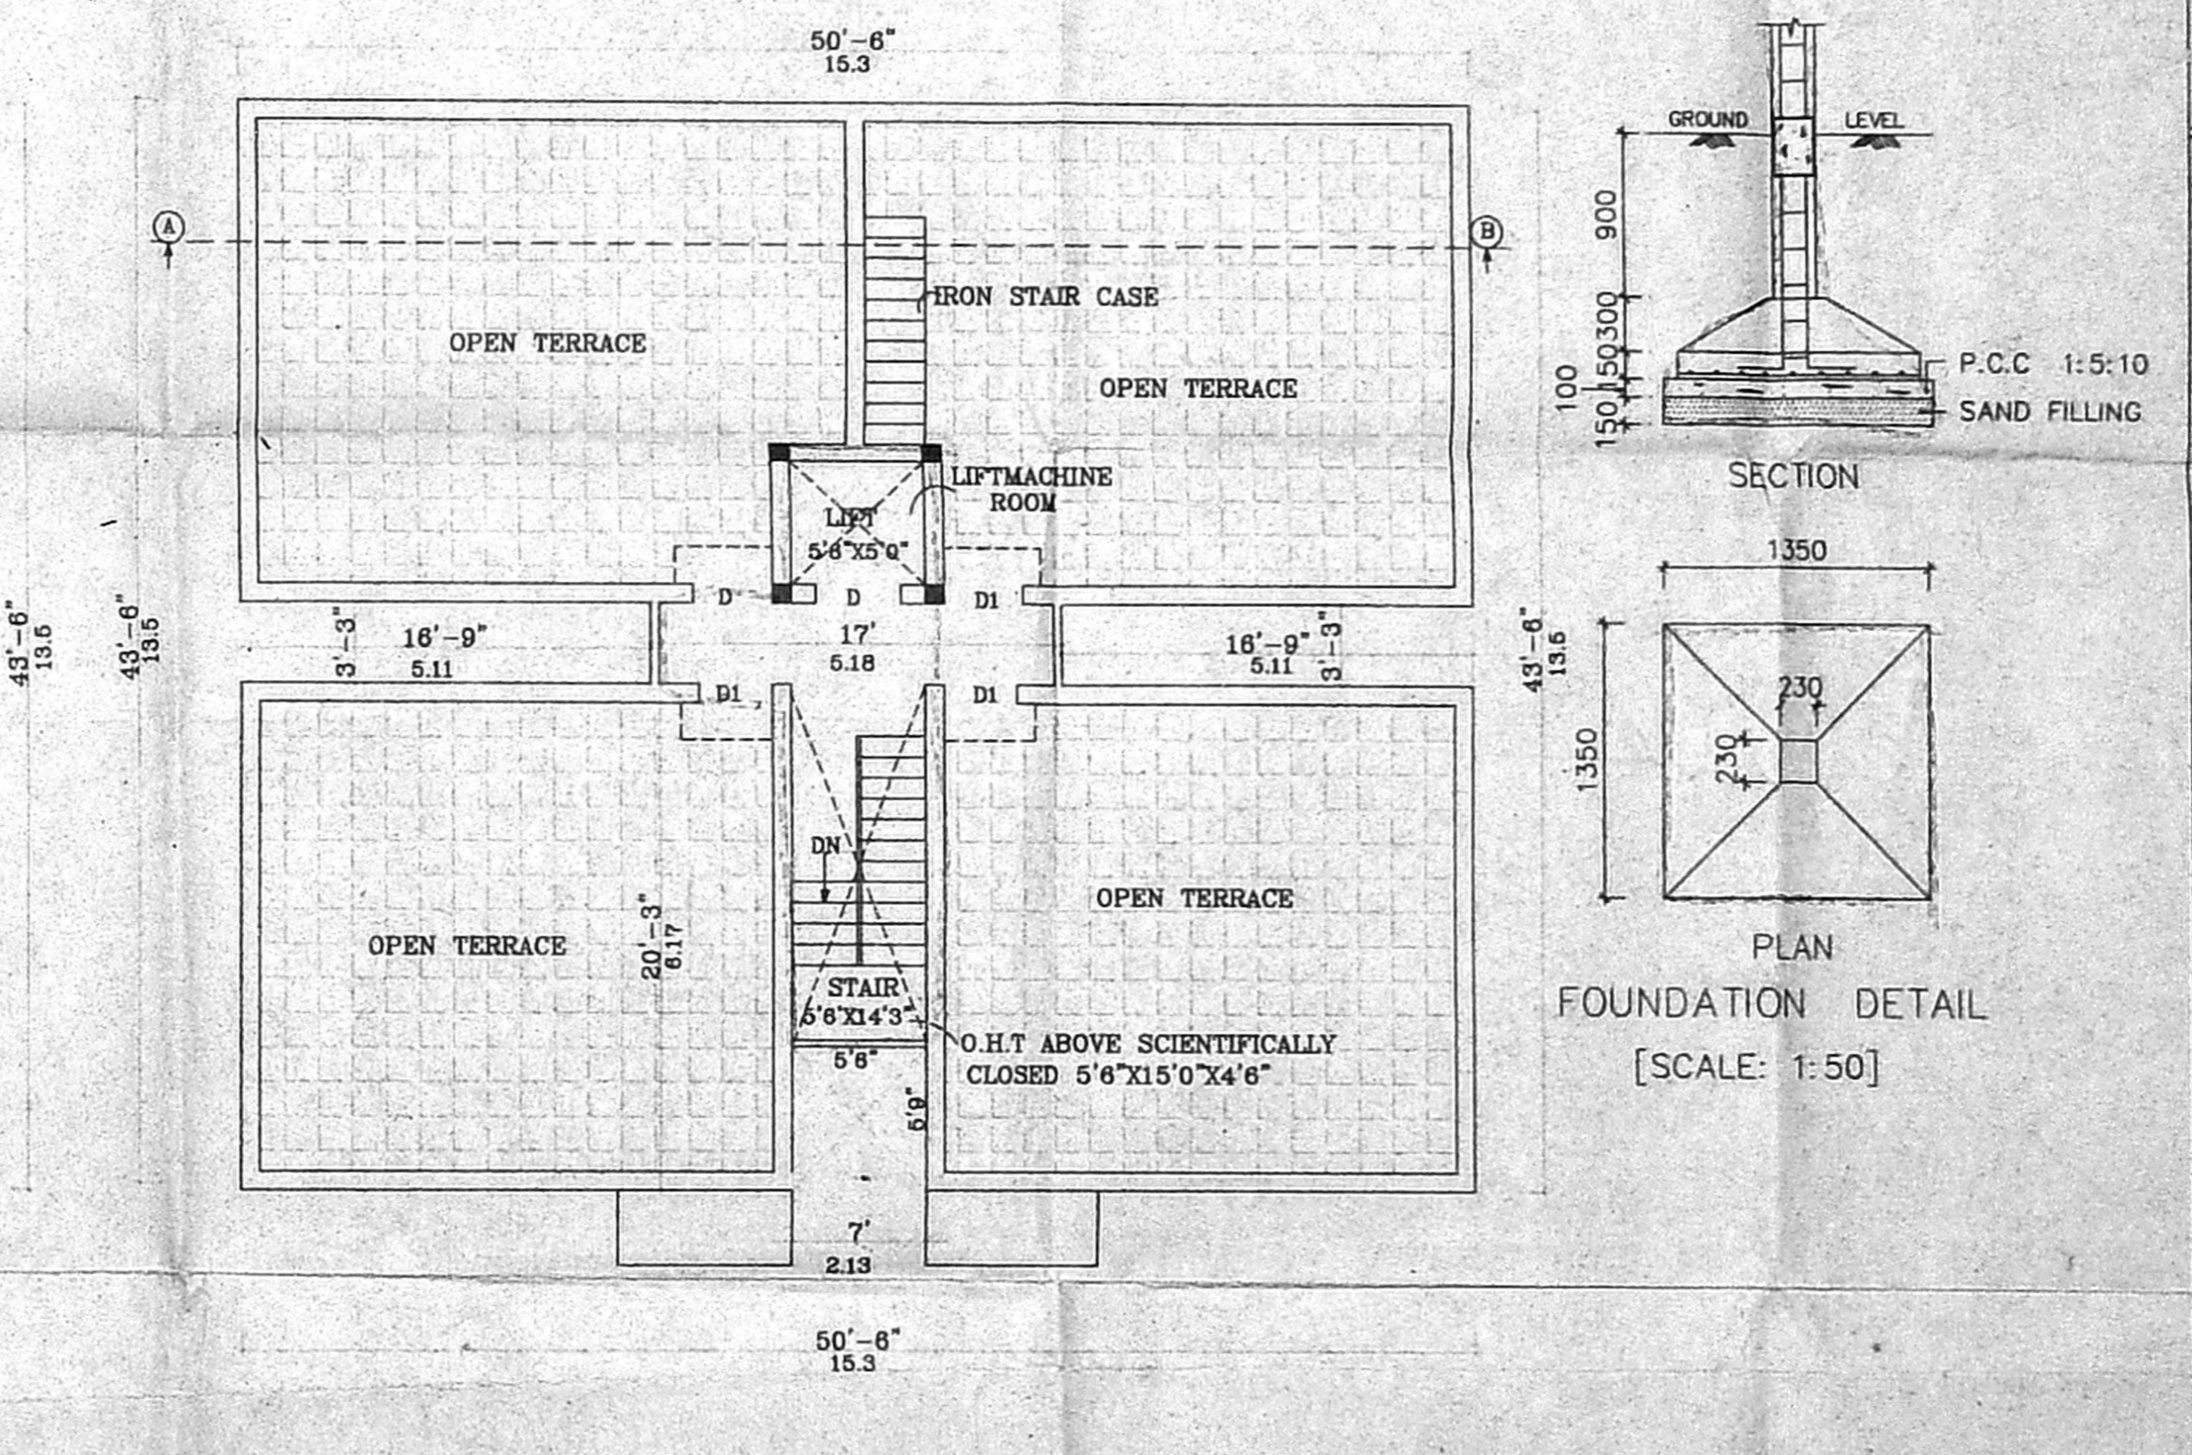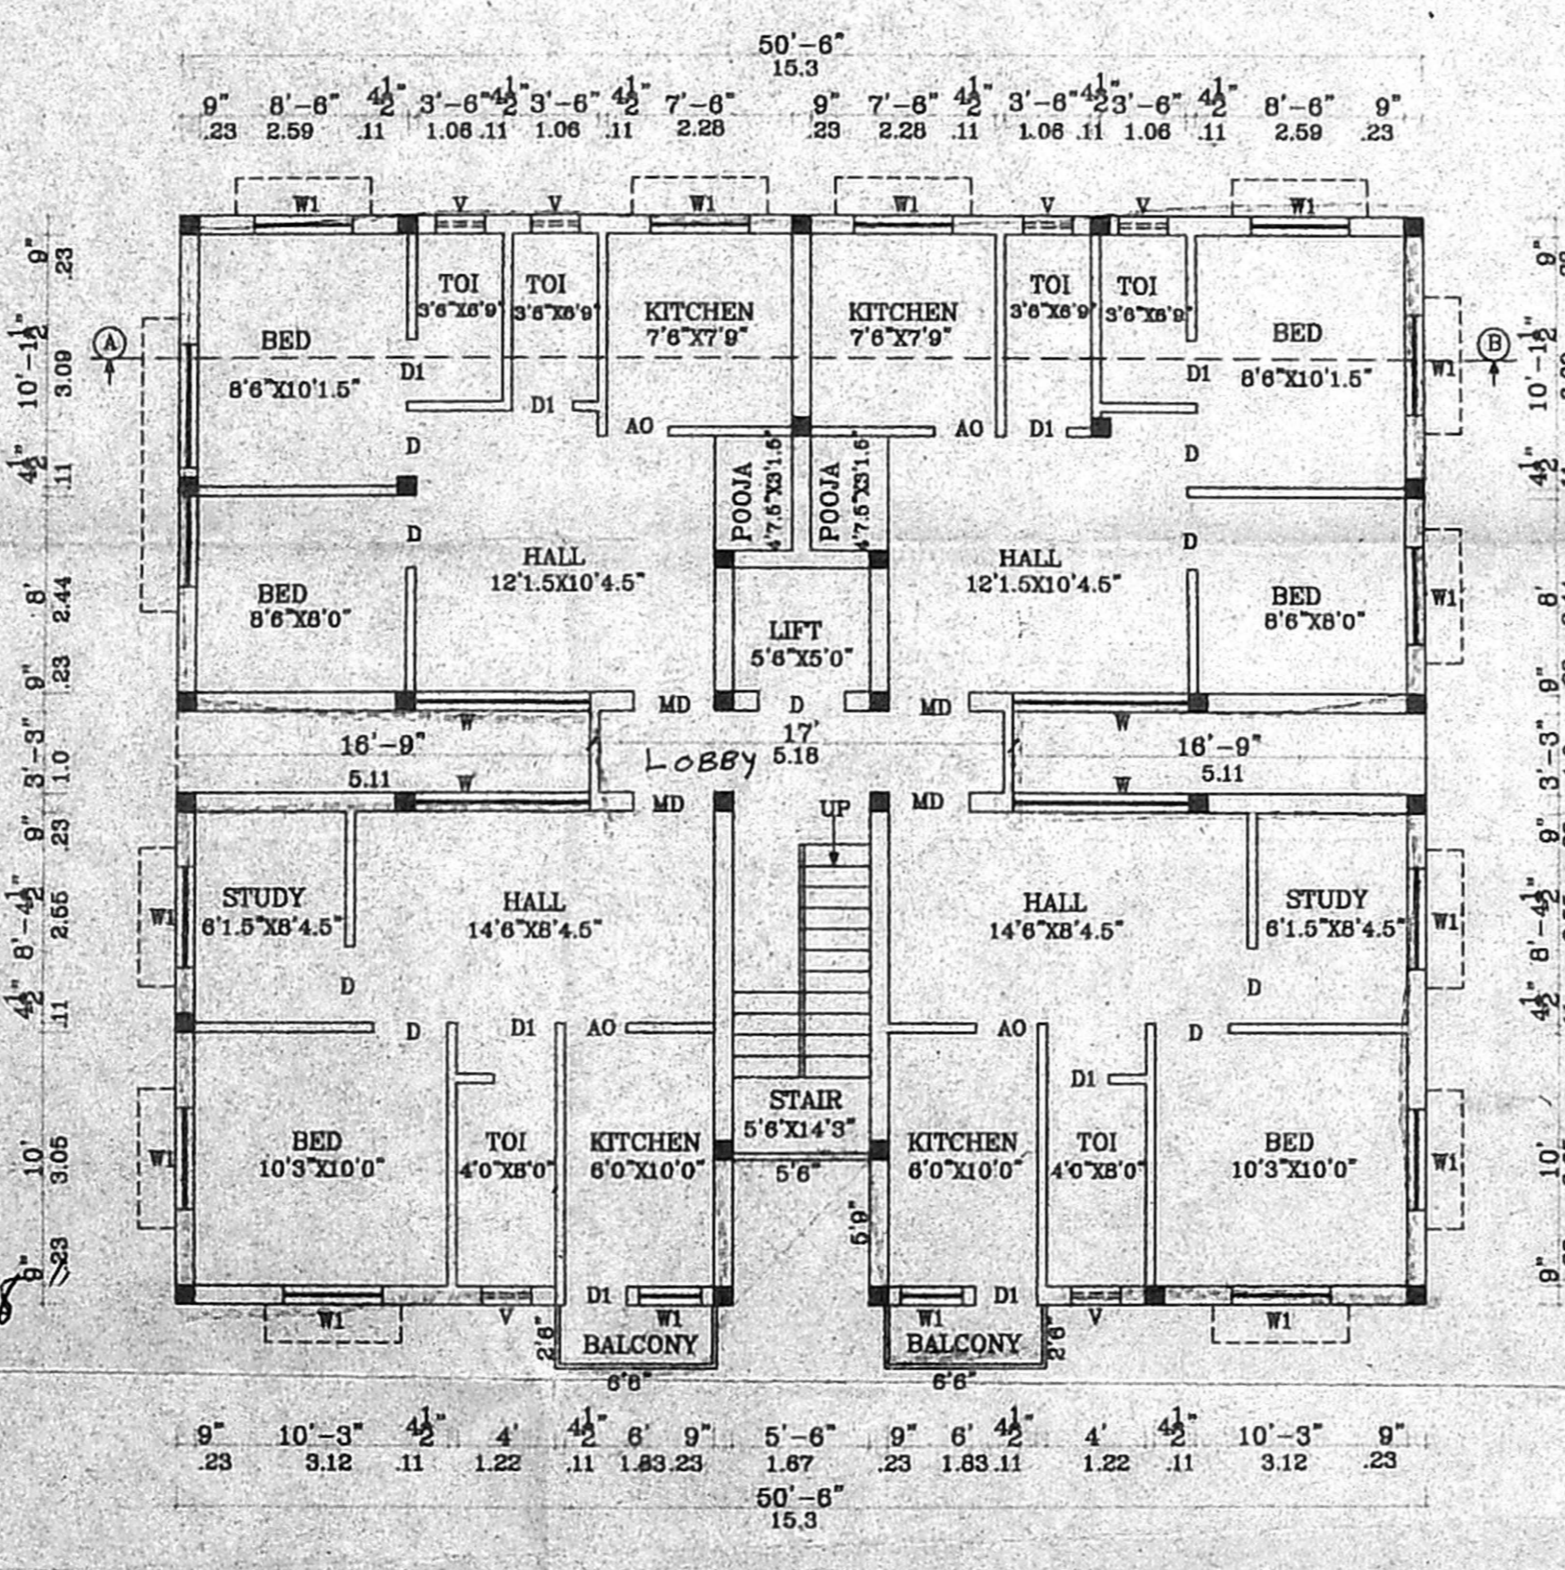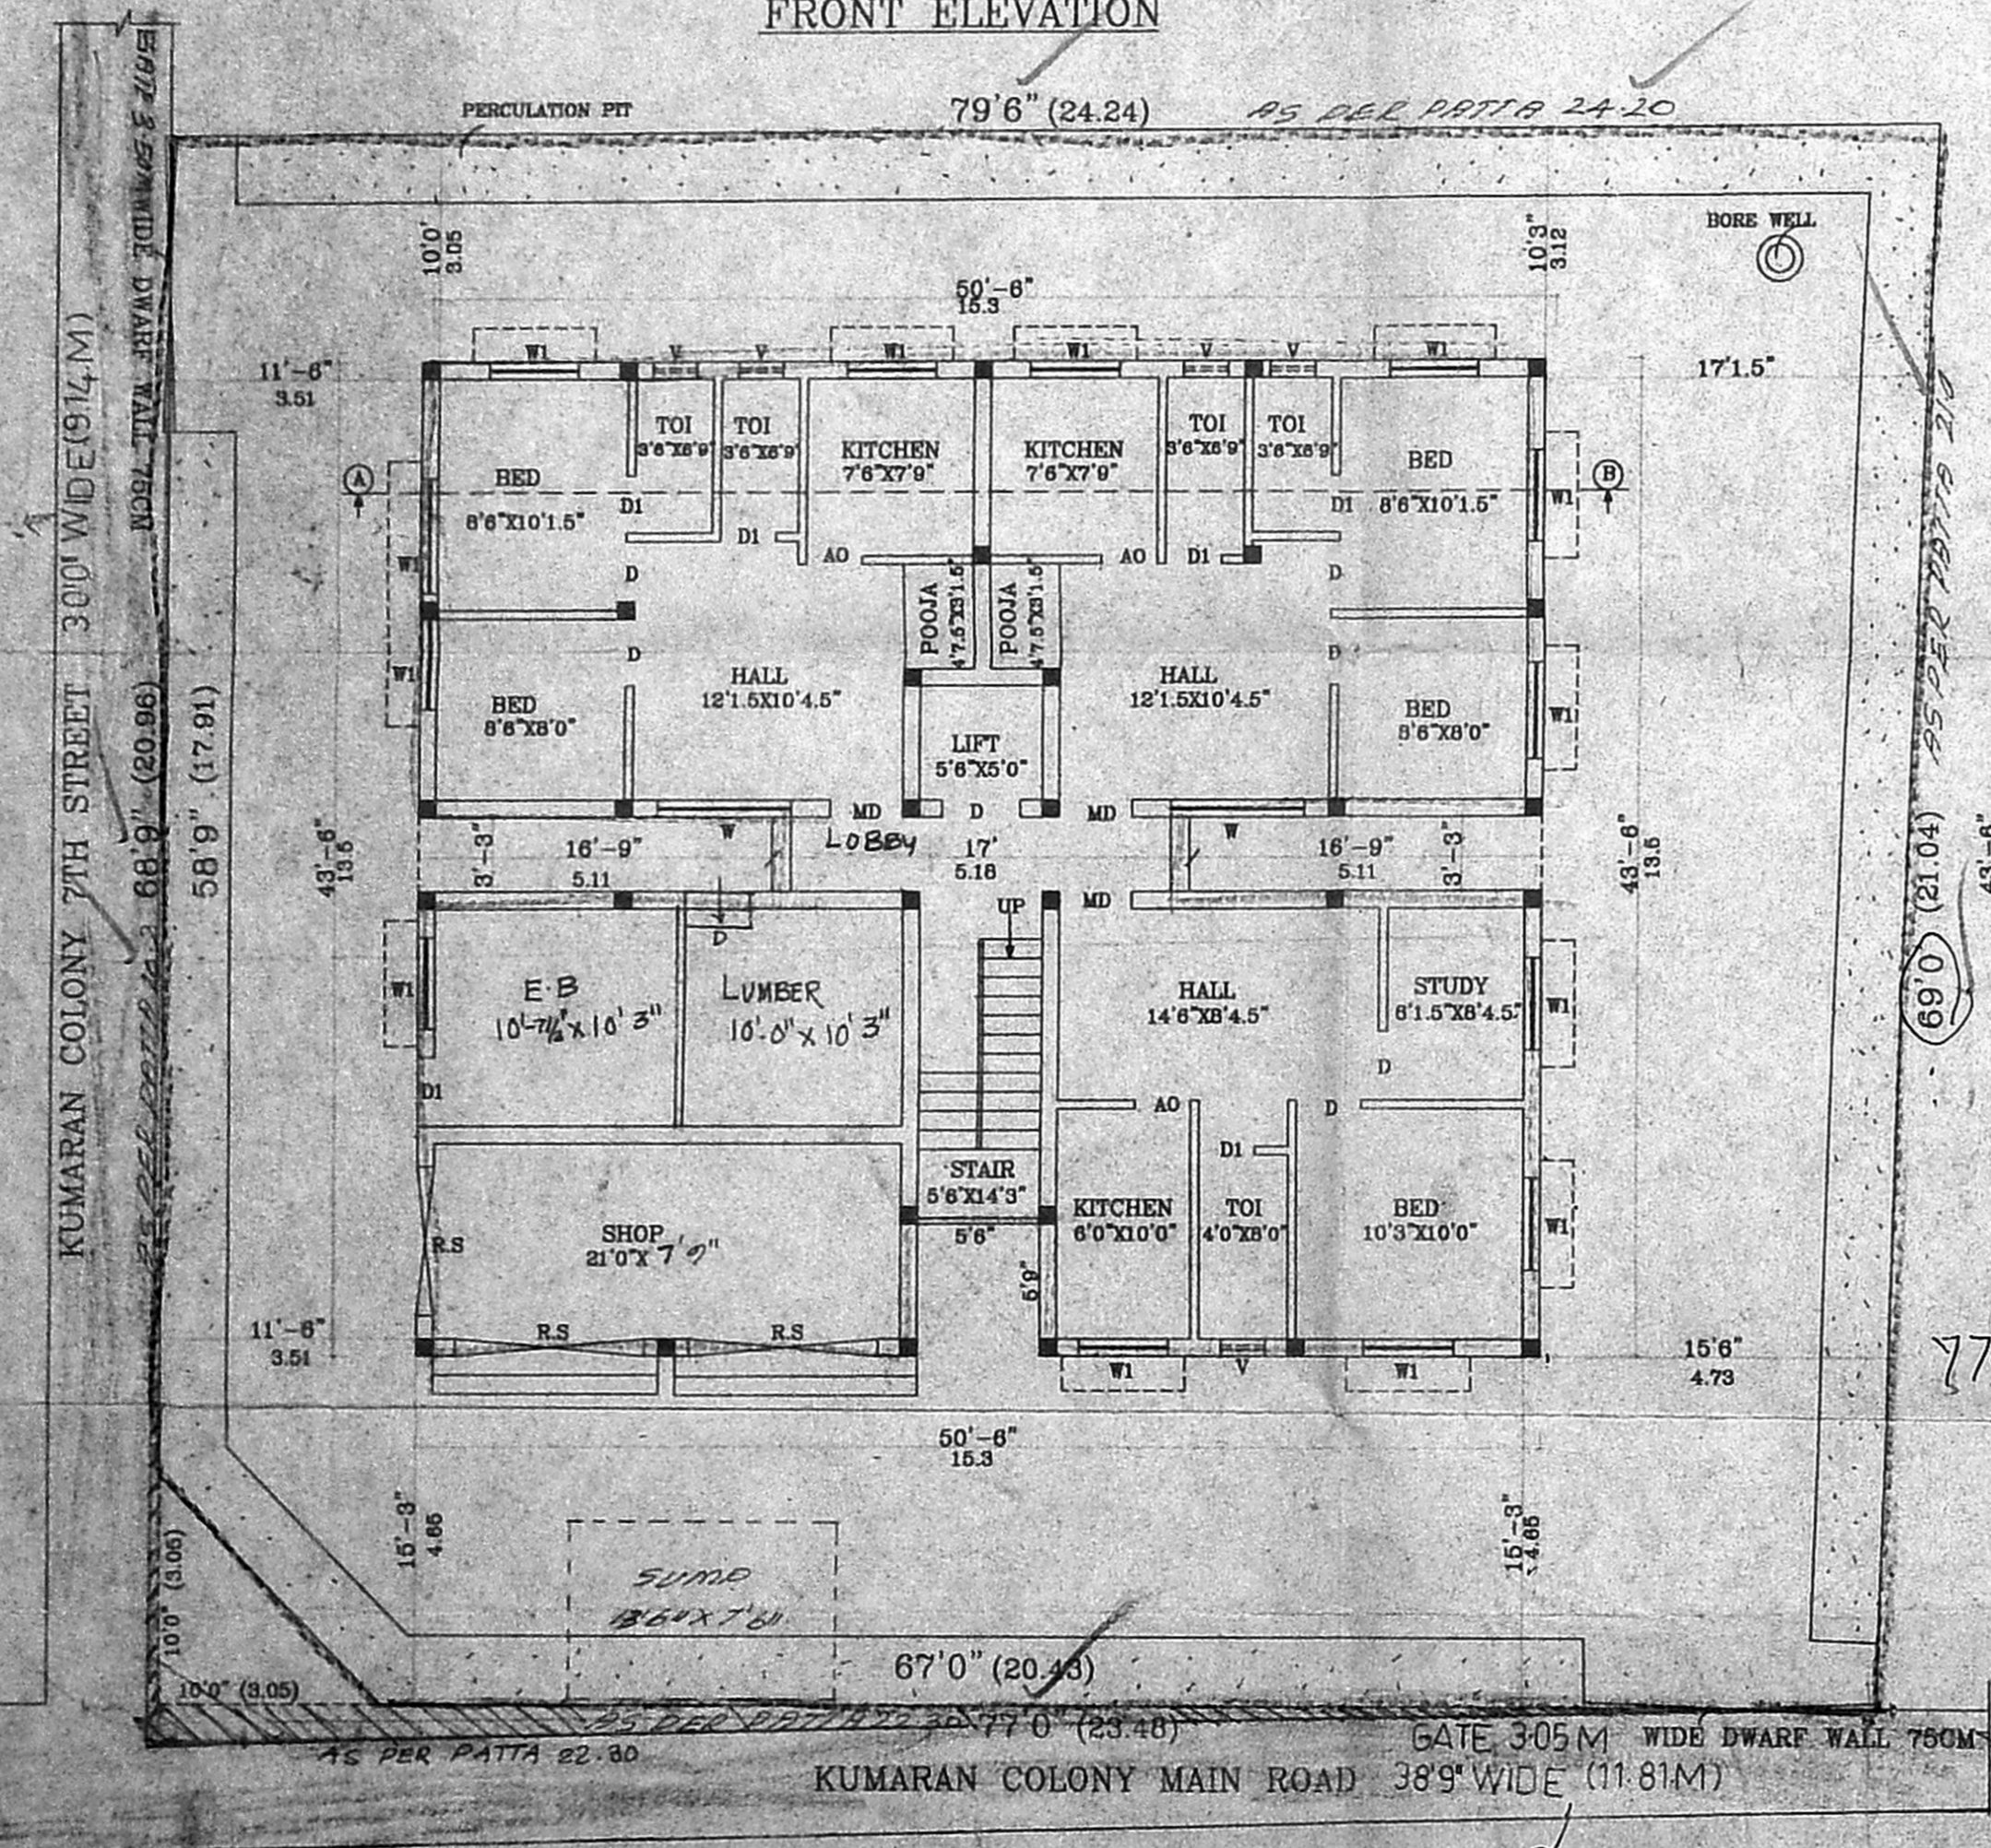

PLAN SHOWING THE PROPOSED RESIDENTIAL FLAT AT PLOT NO: 9B T.S.NO: 27, R.S.NO: 157/2B IN BLOCK NO: 3, OF KUMARAN COLONY 7TH STREET SALIGRAMAM VILLAGE CHENNAI DIV NO: 117, ZONE-8

SCALE [1:100]

DATE: _____

DRAWN: RAMU

SIGNATURE OF OWNER

K. SETHI & Co. Engrs (P) Ltd.
Consulting Civil & Structural Engineers
100, Anna Salai, Chennai - 600 002.

Doc. No. 117, Thiruvallur
Mogappair East, Chennai - 600 050.
LICENSED 5494/53625