
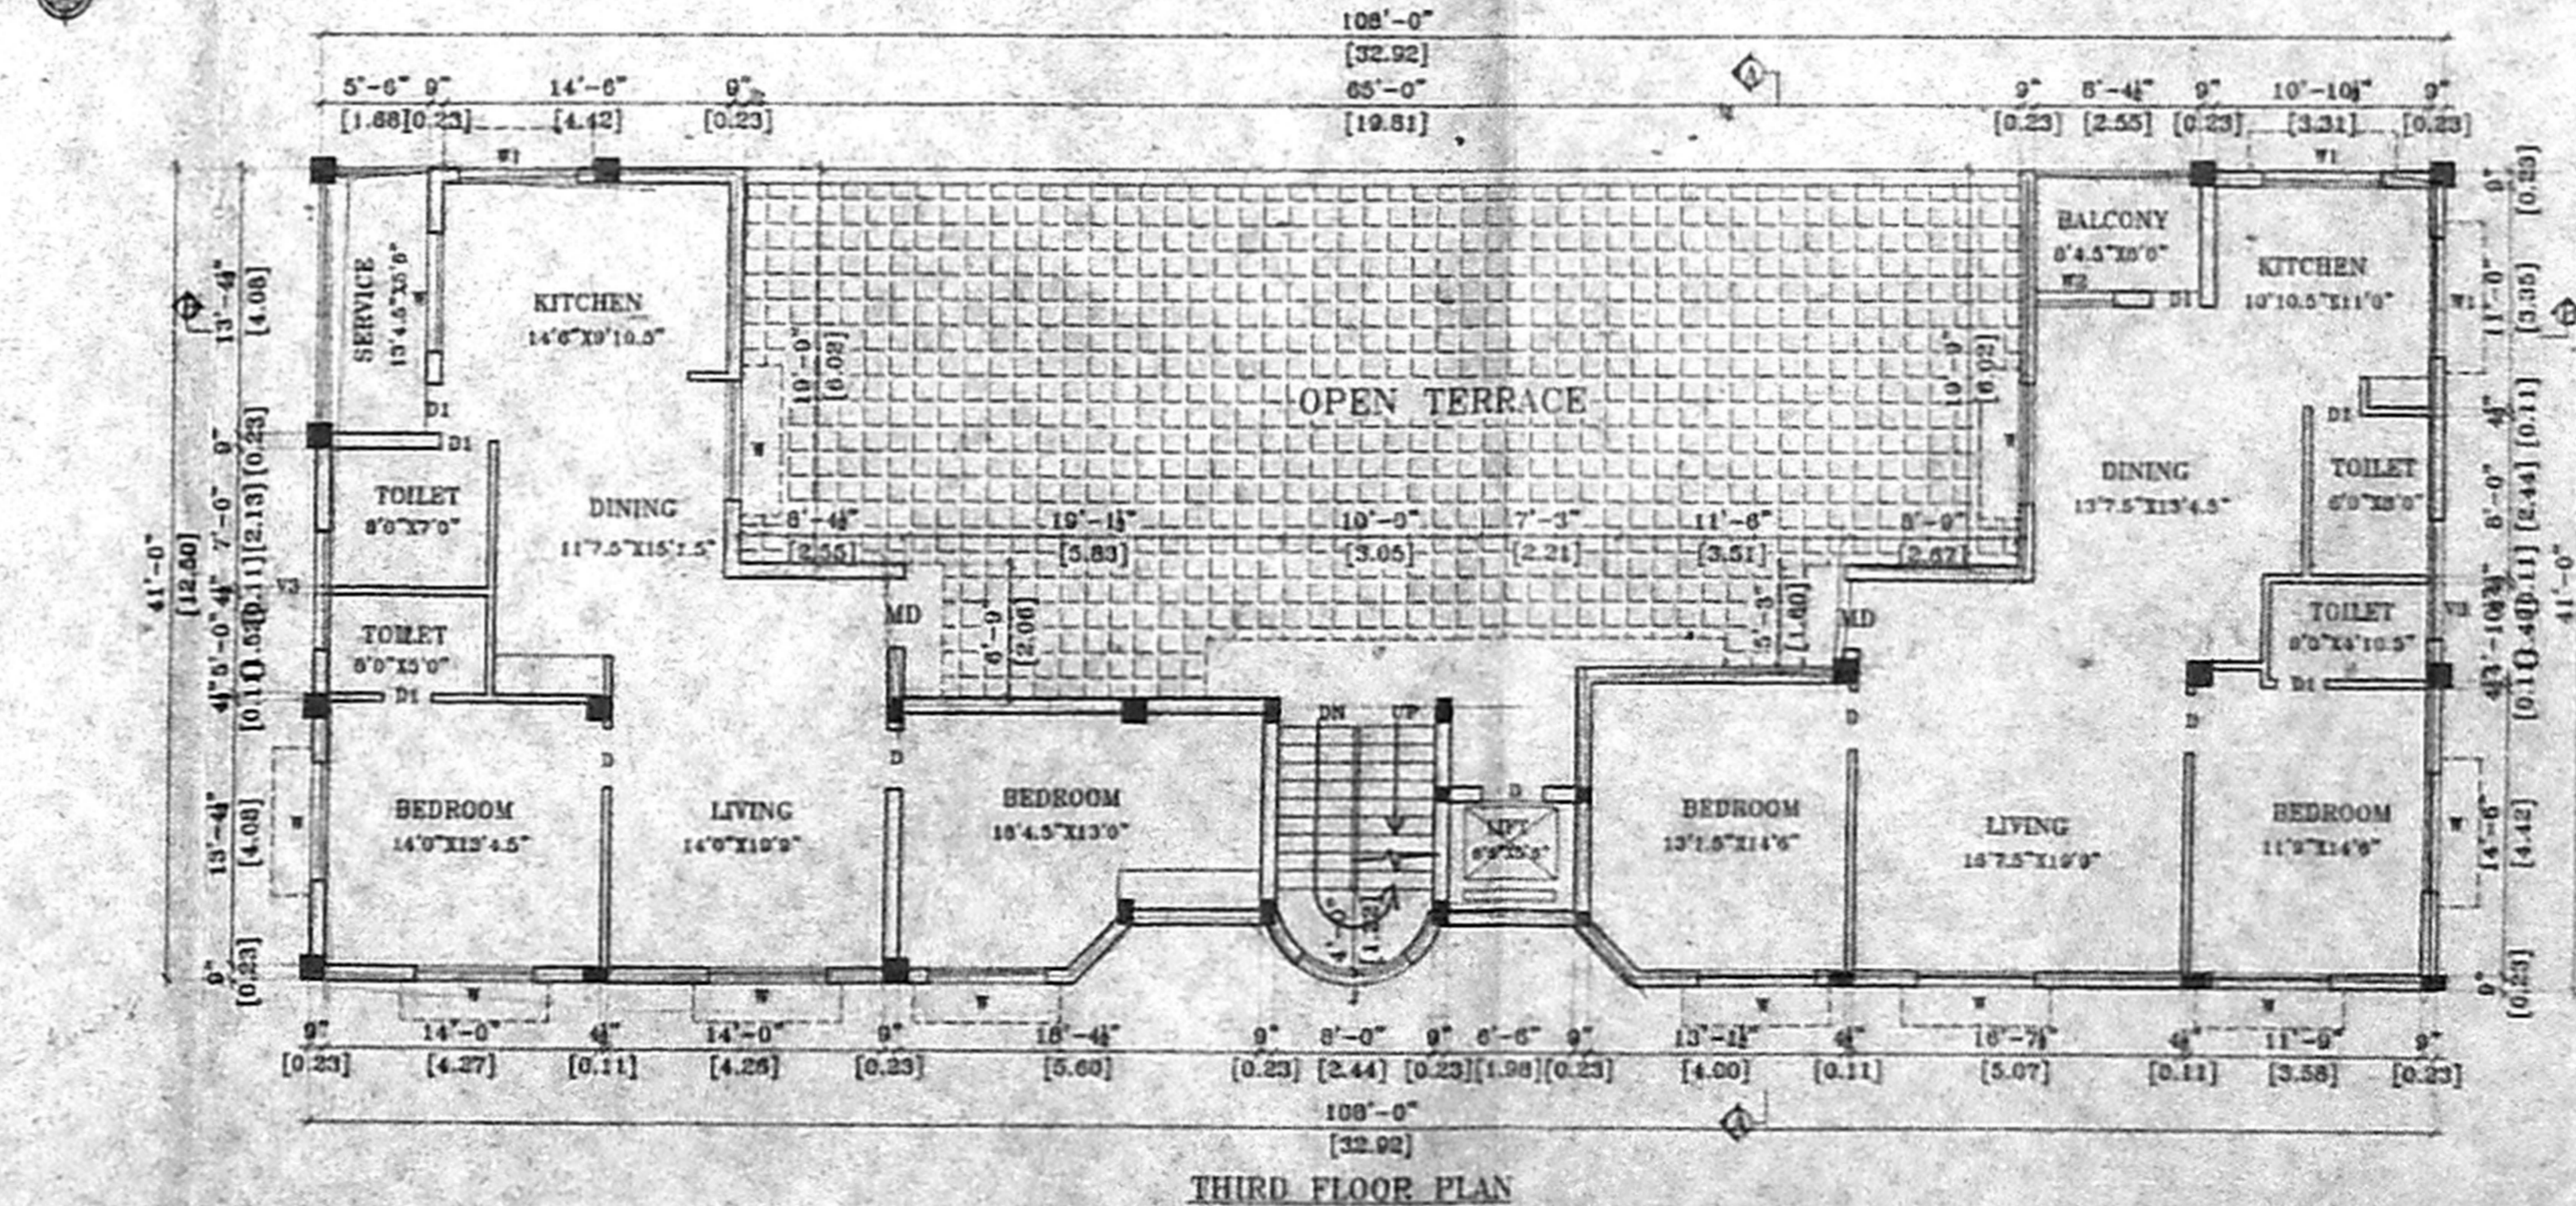


PLAN SHOWING THE PROPOSED RESIDENTIAL BUILDING AT DOOR No.21/1,2,3, PLOT No.76 VAIDYARAMA IYER STREET, THYAGARAYA NAGAR, CHENNAI-17. T.S.No.6659, BLOCK No142, DIVISION-114, ZONE -VIII

AREA STATEMENT	
NO.	AREA
PLOT EXTENT	9603.00
BASEMENT FLOOR AREA	4371.00
GROUND FLOOR AREA	2791.50
NON F.S.I AREA	718.50
FIRST FLOOR AREA	4371.00
SECOND FLOOR AREA	4371.00
THIRD FLOOR AREA	2791.00
TOTAL	14314.00
F.S.I	1.430
PLOT COVERAGE	45%

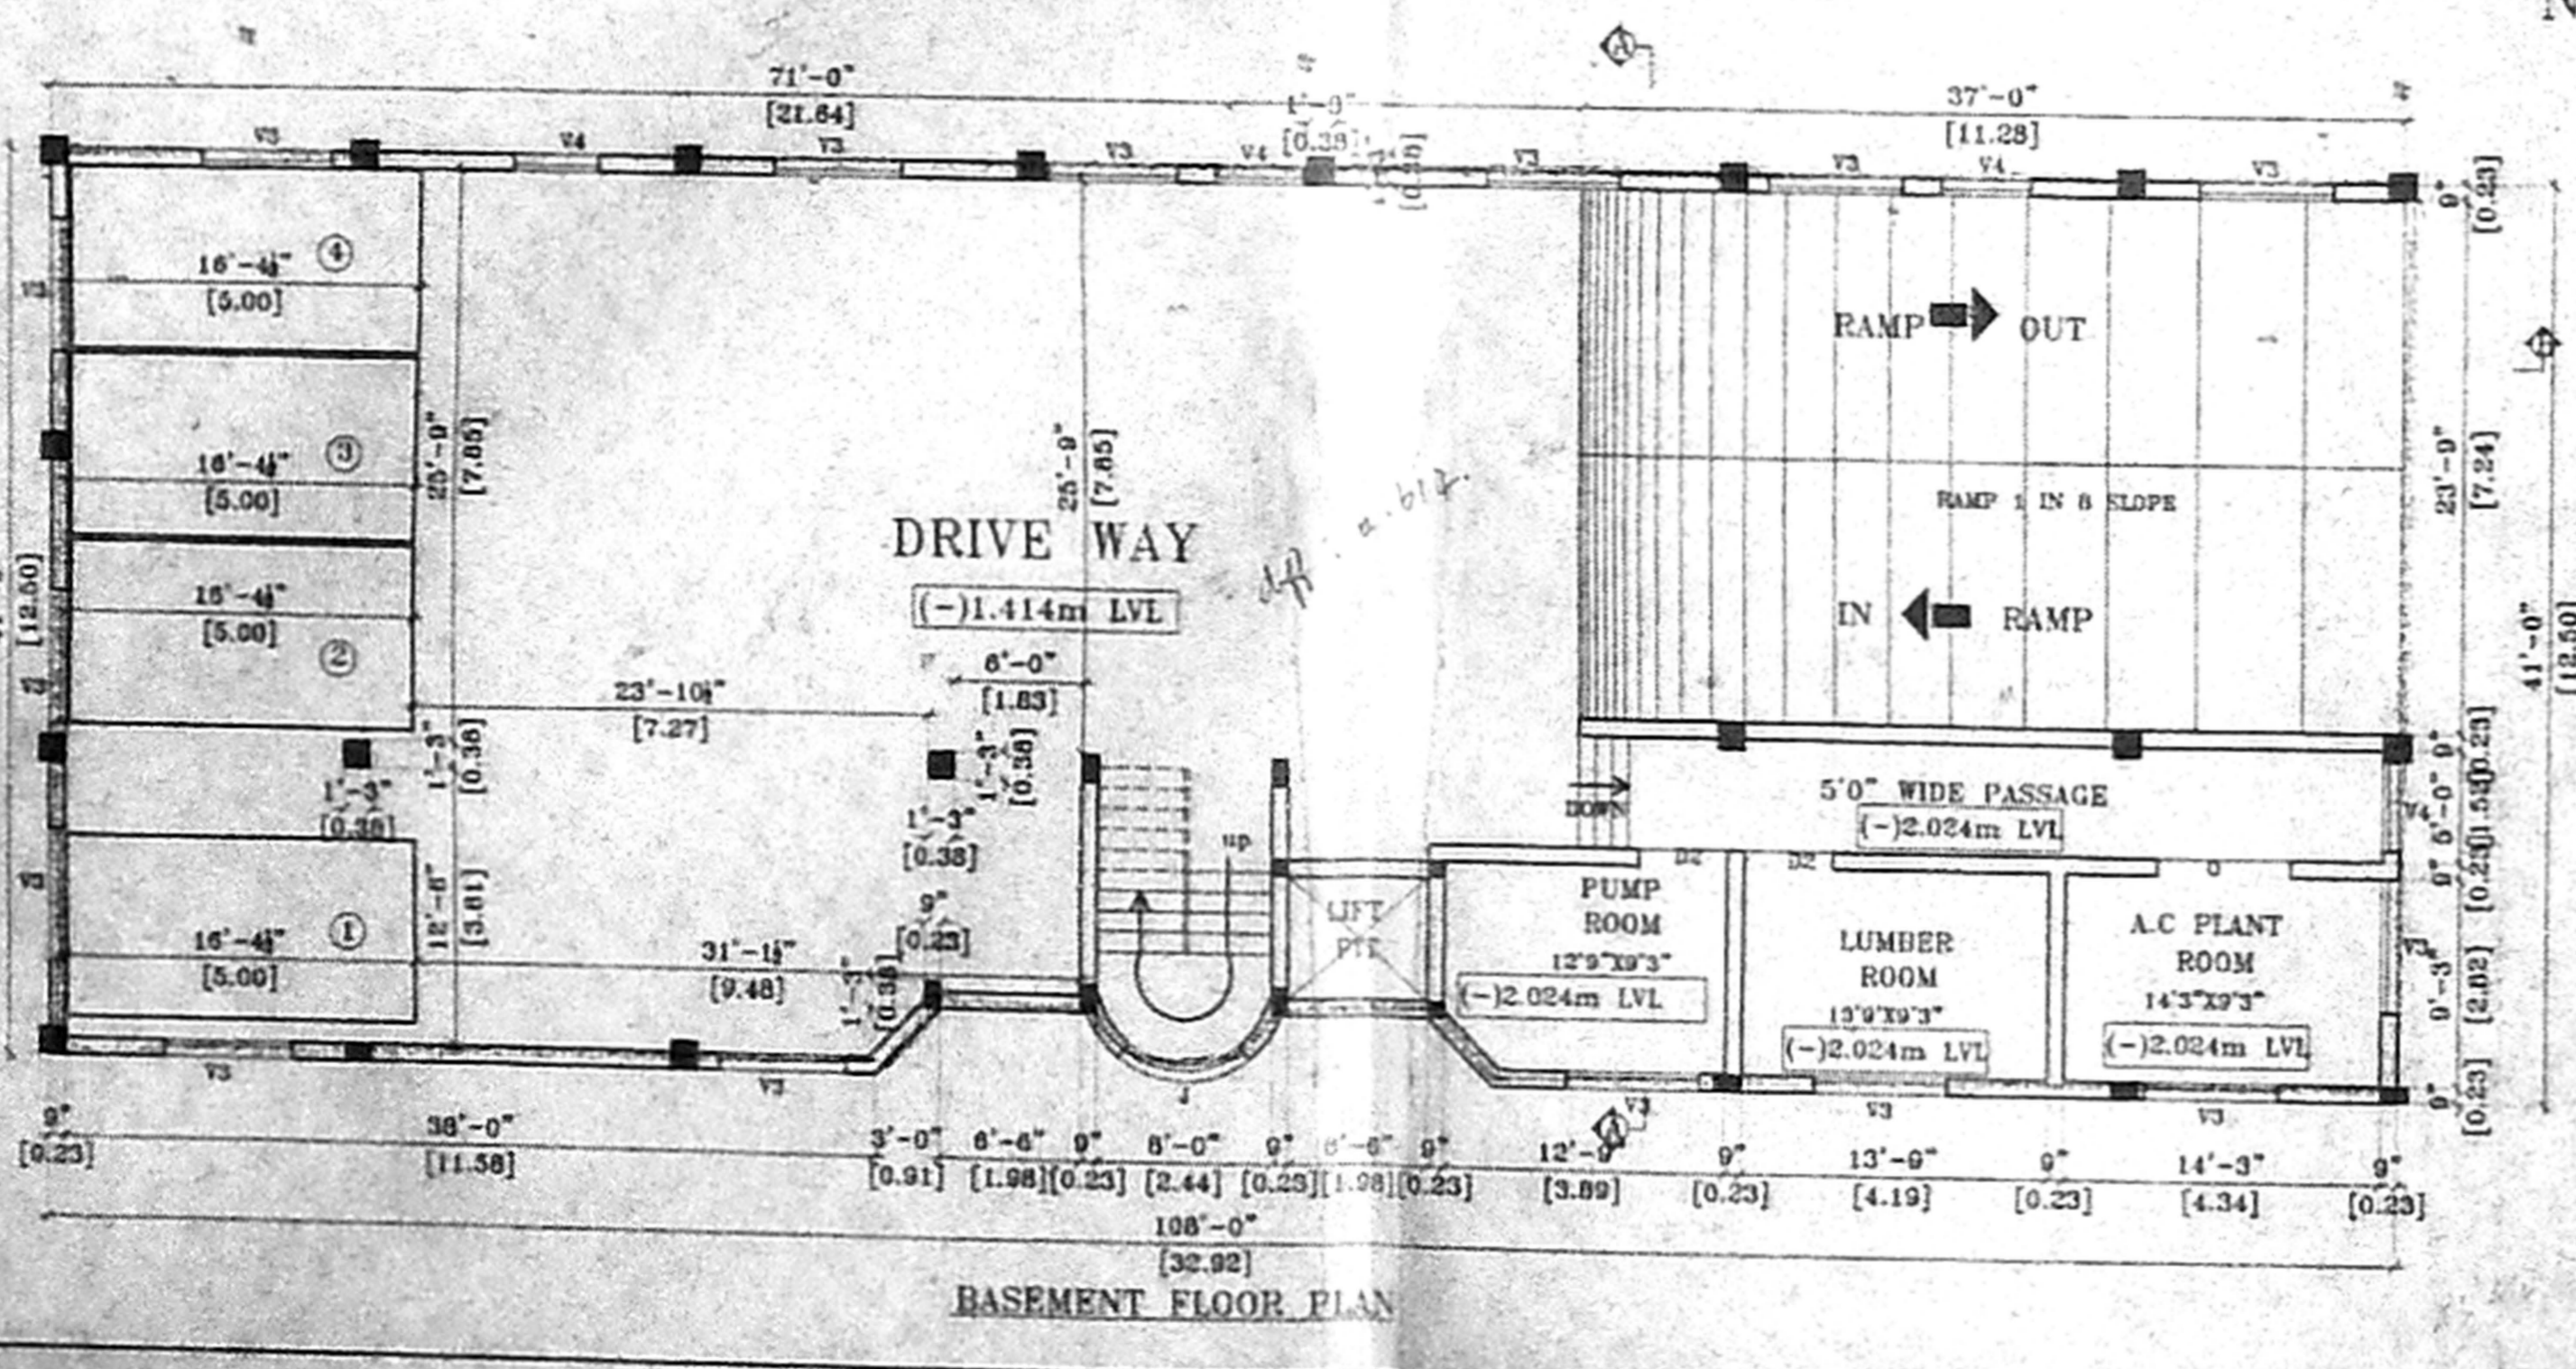

SCHEDULE OF JOINERY		
NO.	DESCRIPTION	AREA
MD	DOOR	37'x7'0" (1.90x2.13)
D	DOOR	3'0" x 7'0" (0.91x2.13)
D1	DOOR	2'6" x 7'0" (0.75x2.13)
D2	DOOR	4'0" x 7'0" (1.21x2.13)
D3	DOOR	6'0" x 7'0" (1.82x2.13)
W	WINDOW	6'0" x 4'6" (1.82x1.37)
W1	WINDOW	6'0" x 3'0" (1.82x0.91)
W2	WINDOW	4'0" x 4'6" (1.21x1.37)
J	JOLLY	6'0" x 4'6" (1.82x1.37)
V	VENTILATOR	2'0" x 2'0" (0.61x0.61)
V3	VENTILATOR	6'0" x 1'6" (1.82x0.45)
V4	VENTILATOR	4'0" x 1'6" (1.21x0.45)
ES-3	ROLLING SHUTTER	6'0" x 3'0" (1.82x0.91)
FC	FLOTTING COLUMN	6'0" x 3'0" (1.82x0.91)
ES-1	ROLLING SHUTTER	6'0" x 7'0" (1.82x2.13)











SCALE: 1"=8'0" (1:100)

COLOUR INDEX

PROPOSED ROAD SITE BOUNDARY

OWNER: S. Radhakrishnan, D. Chetankavari

OWNER'S ENGINEER: P. BALAKRISHNAN, R. RAJY, Chartered Engineer, Registered Valuer, Consulting Civil Engineer & Licensed Surveyor, Class I, Corporation of Chennai, A-109, (II Floor) III Avenue, Anna Nagar East, Chennai-600 102, LICENSED SURVEYOR No. 6641

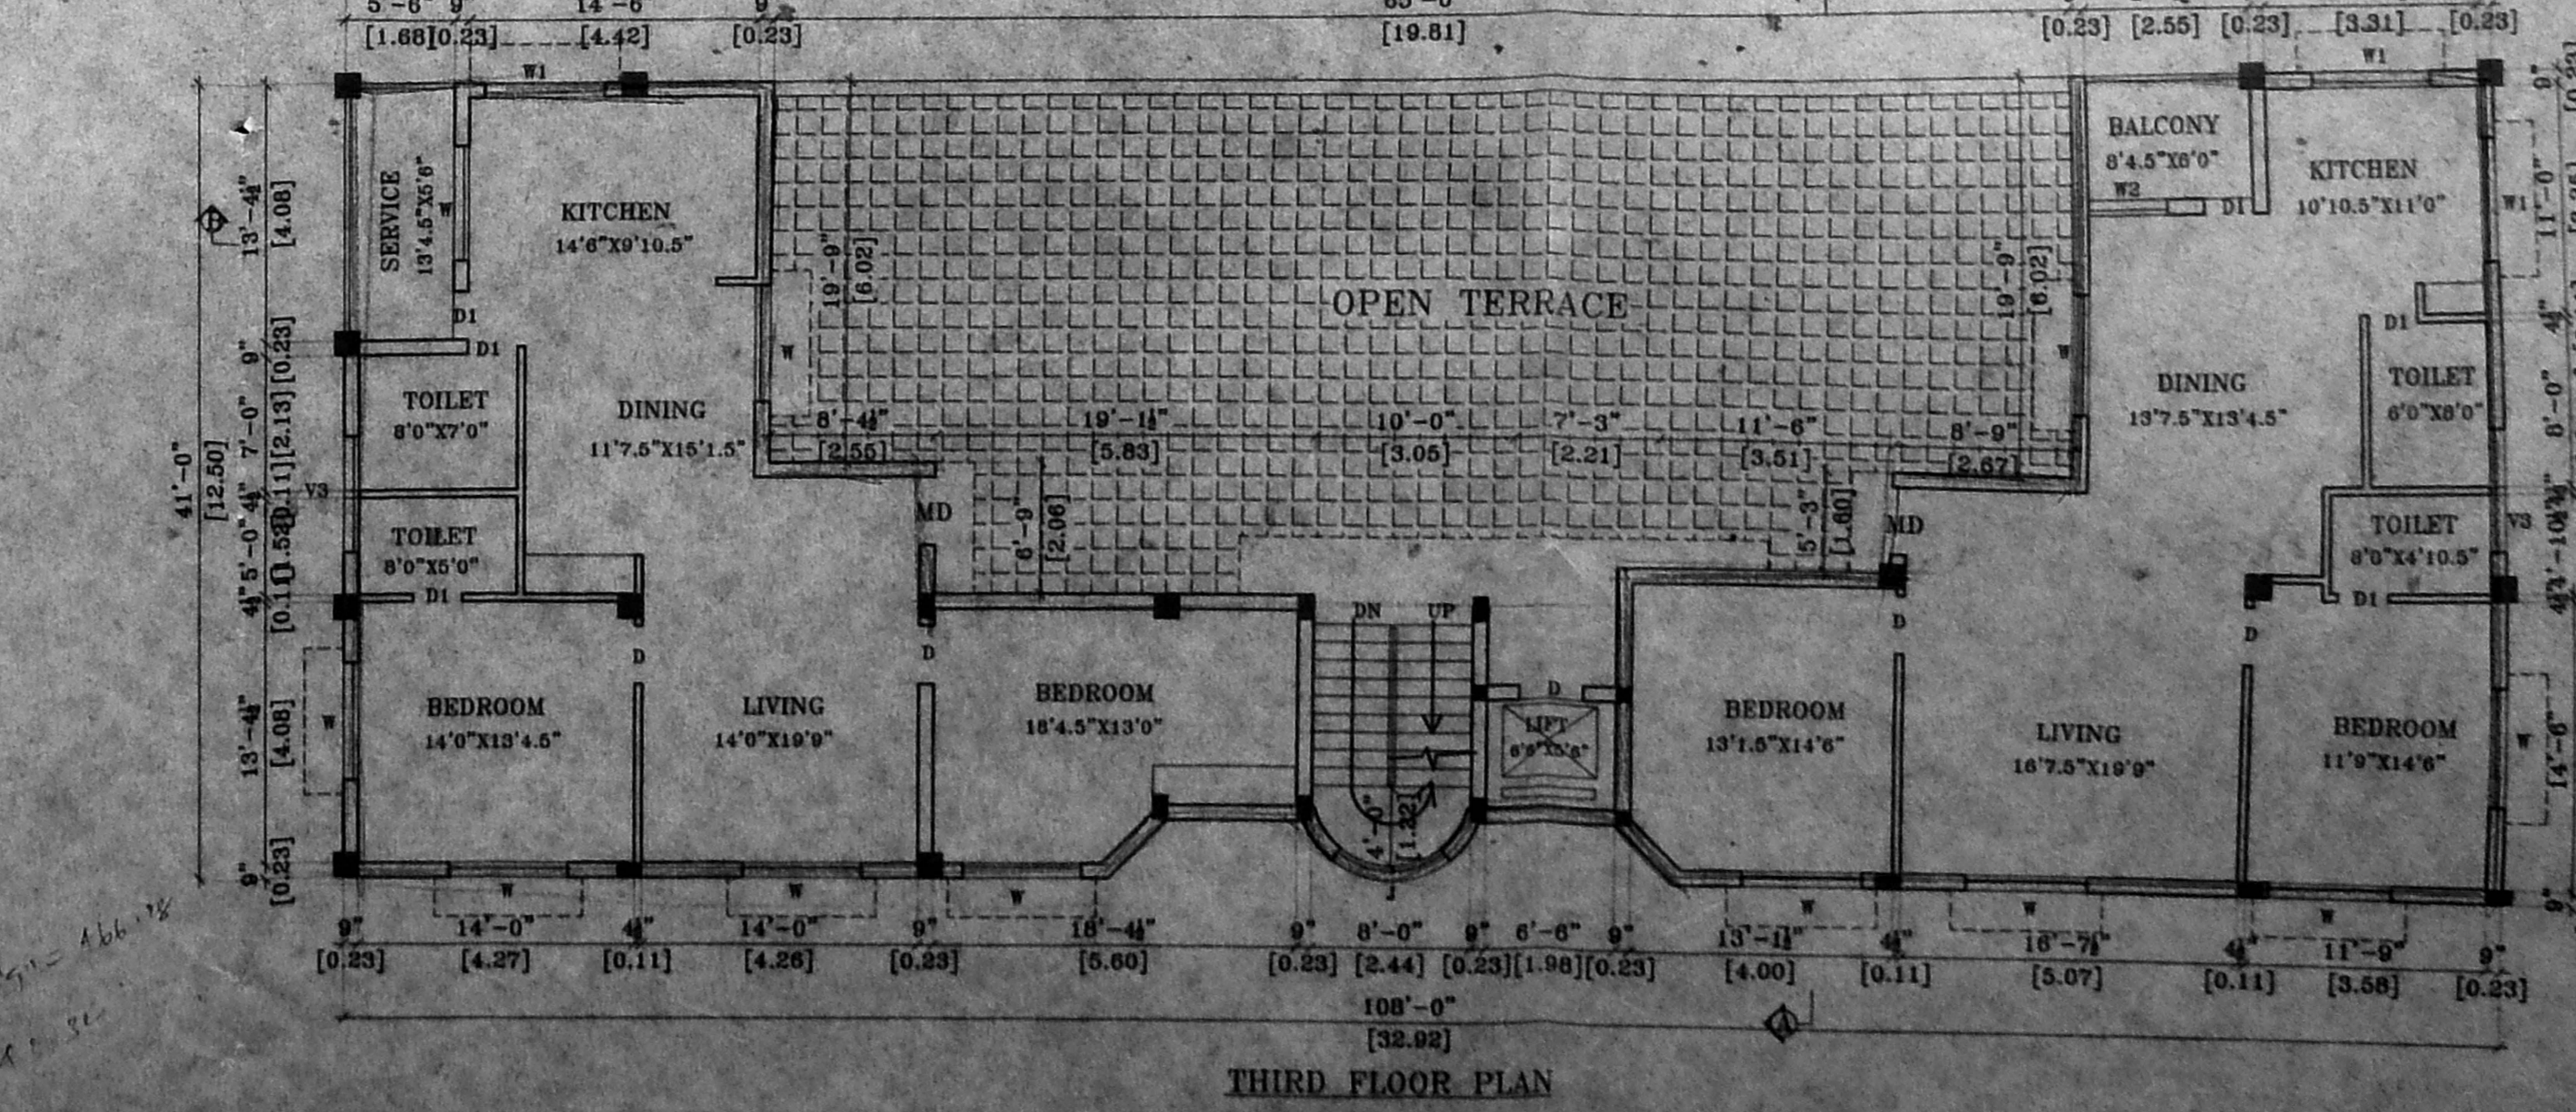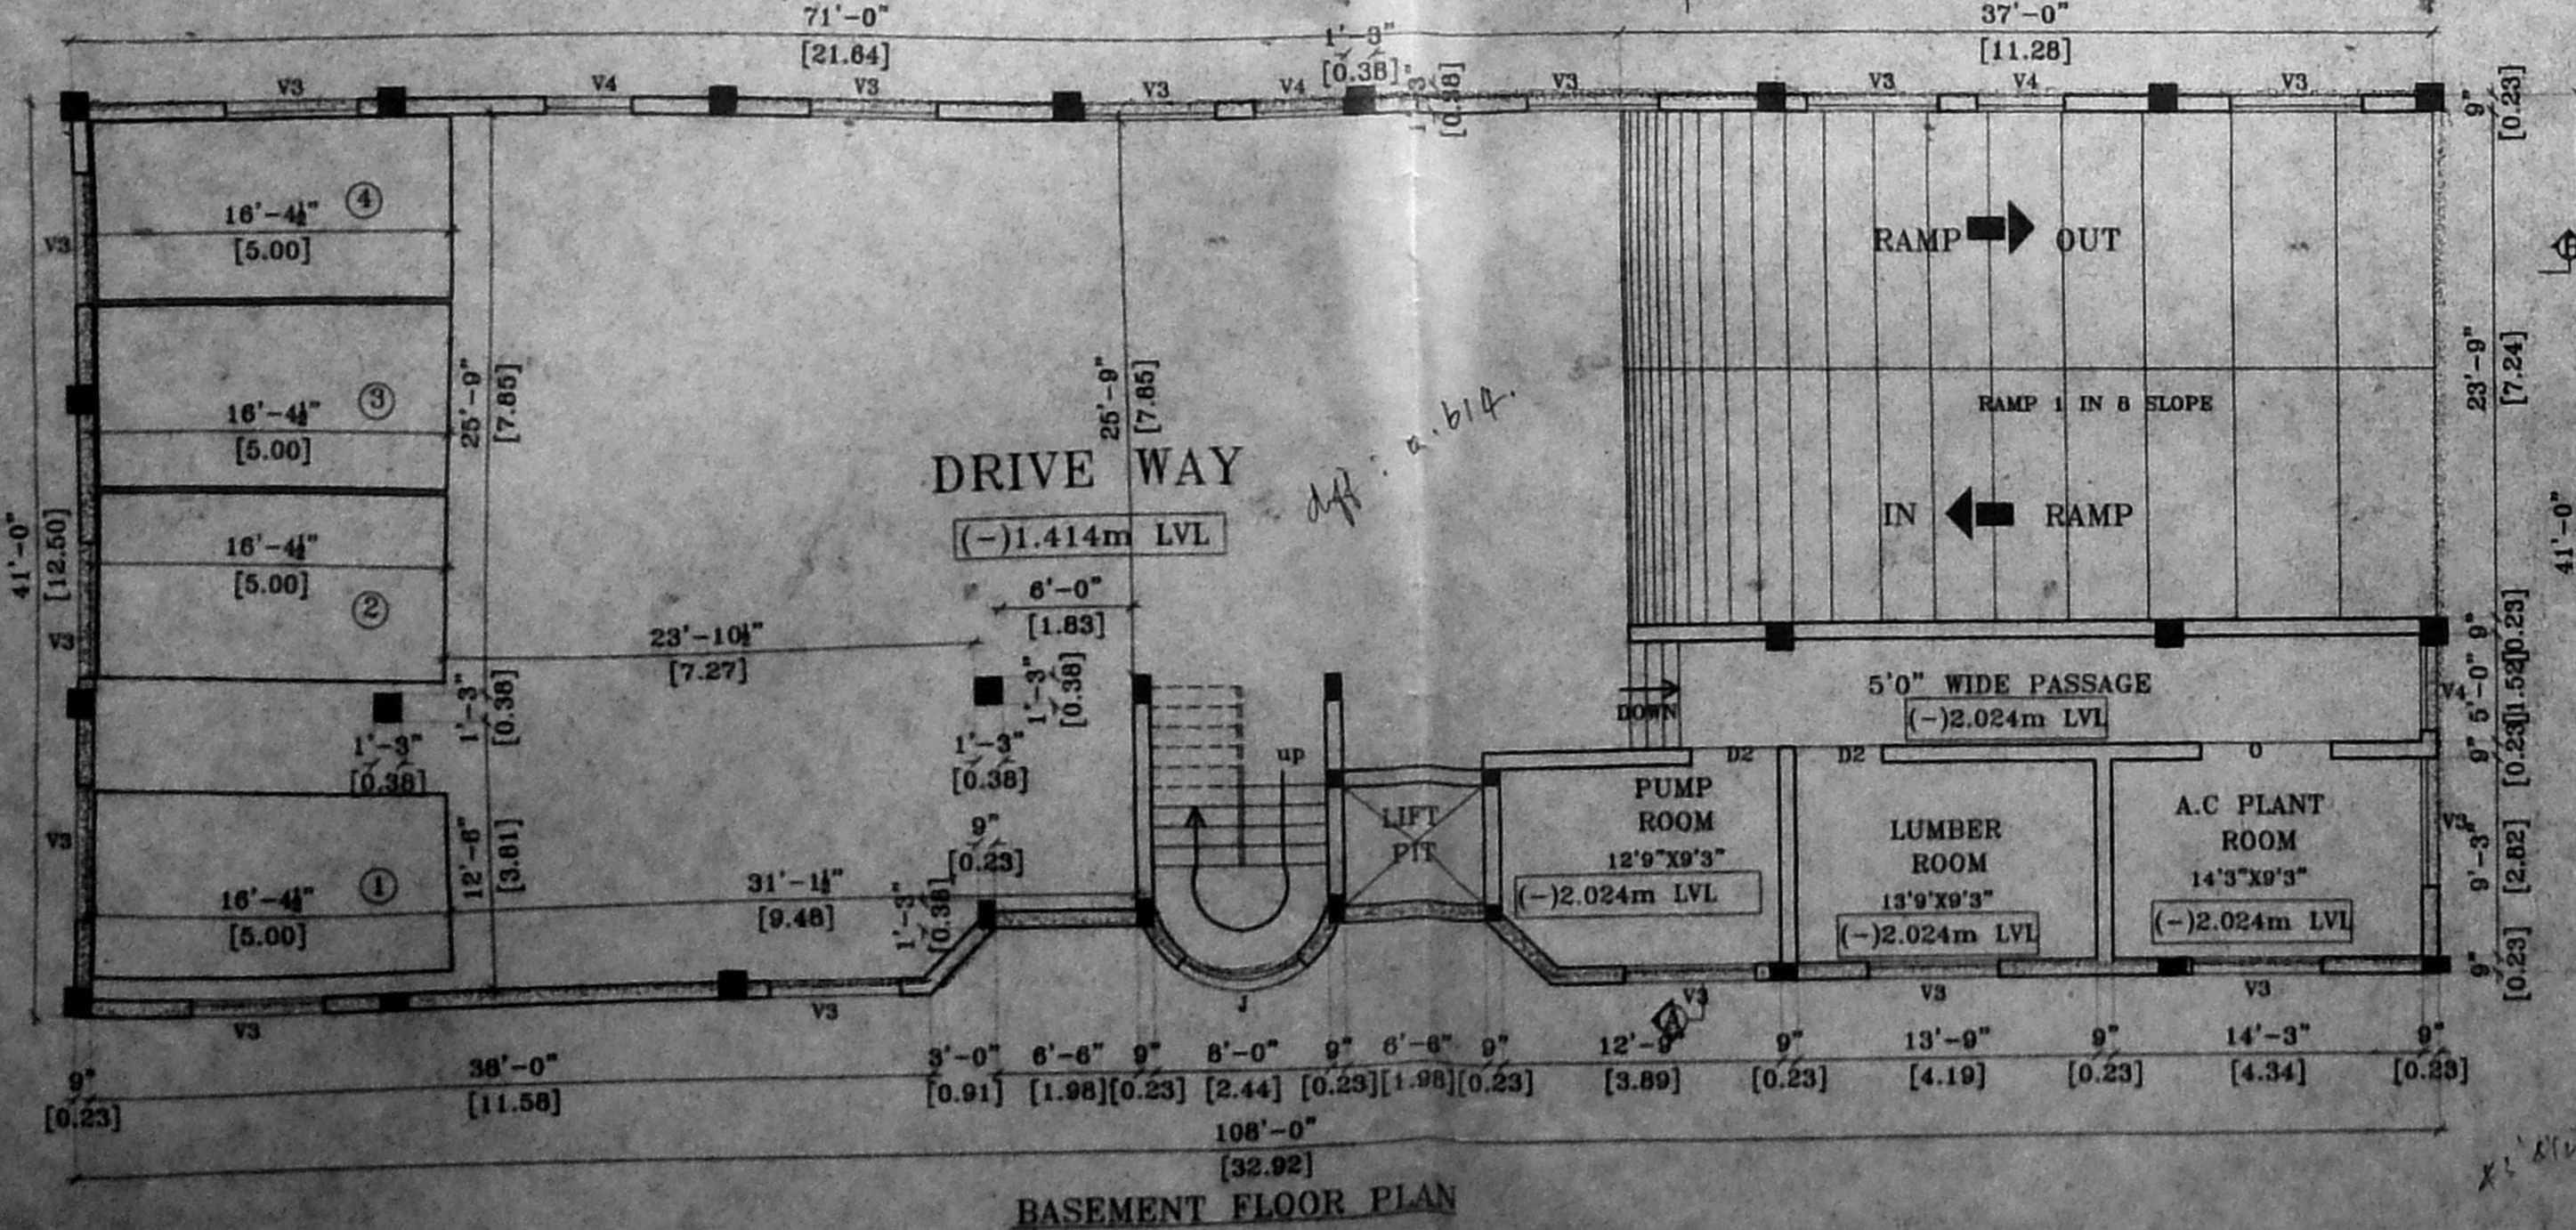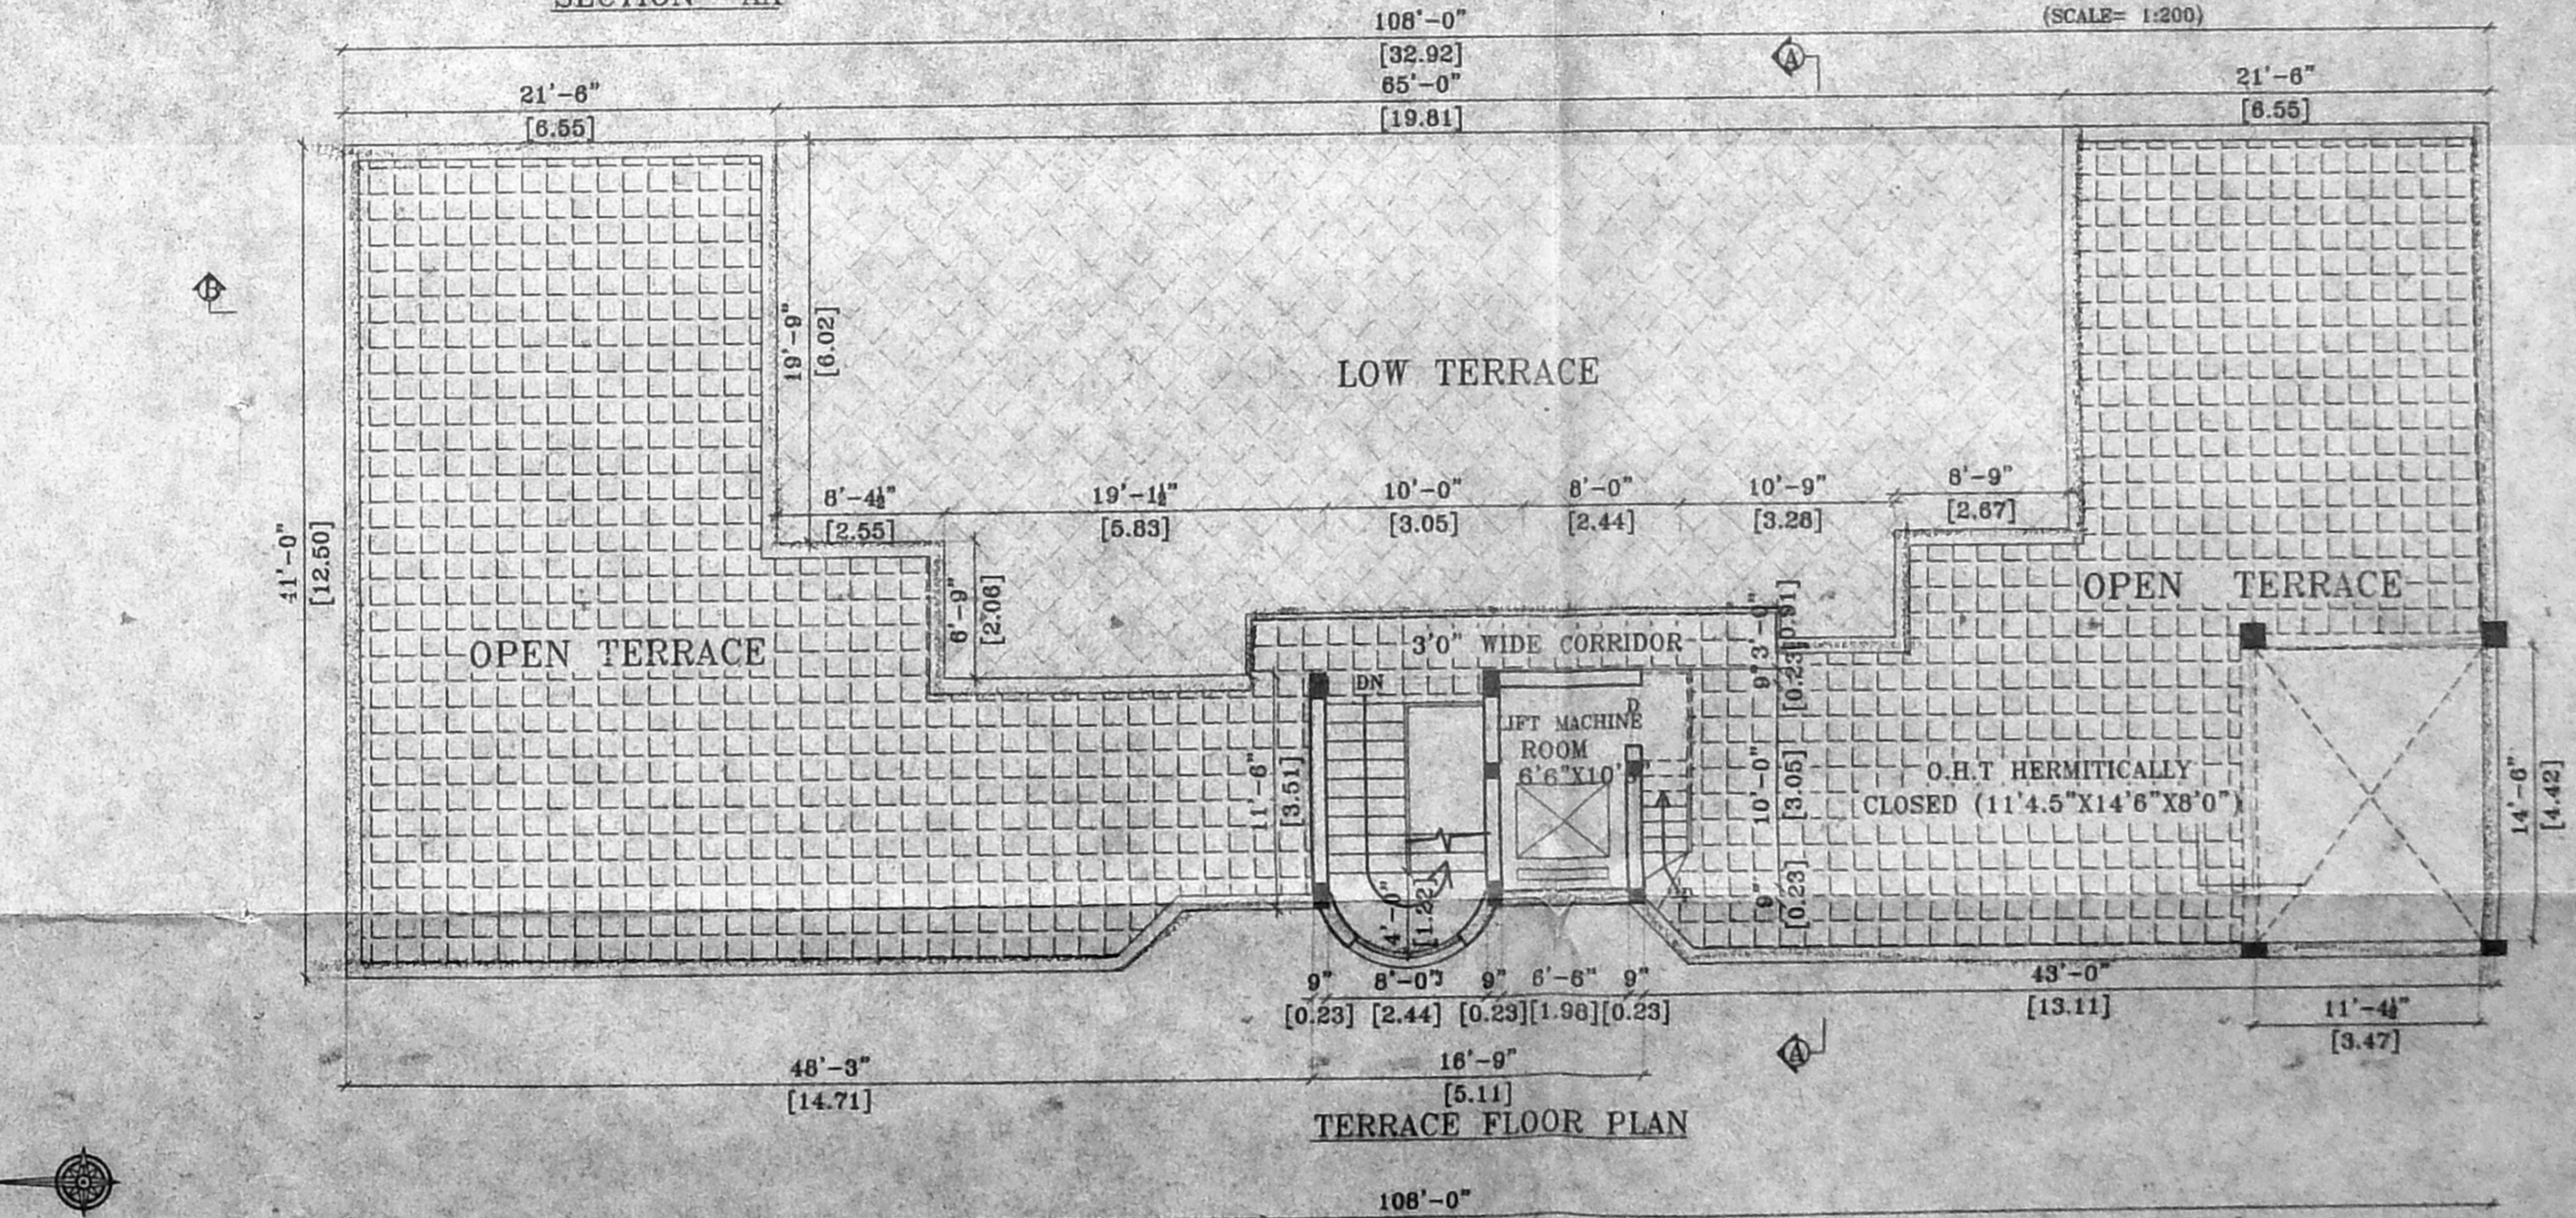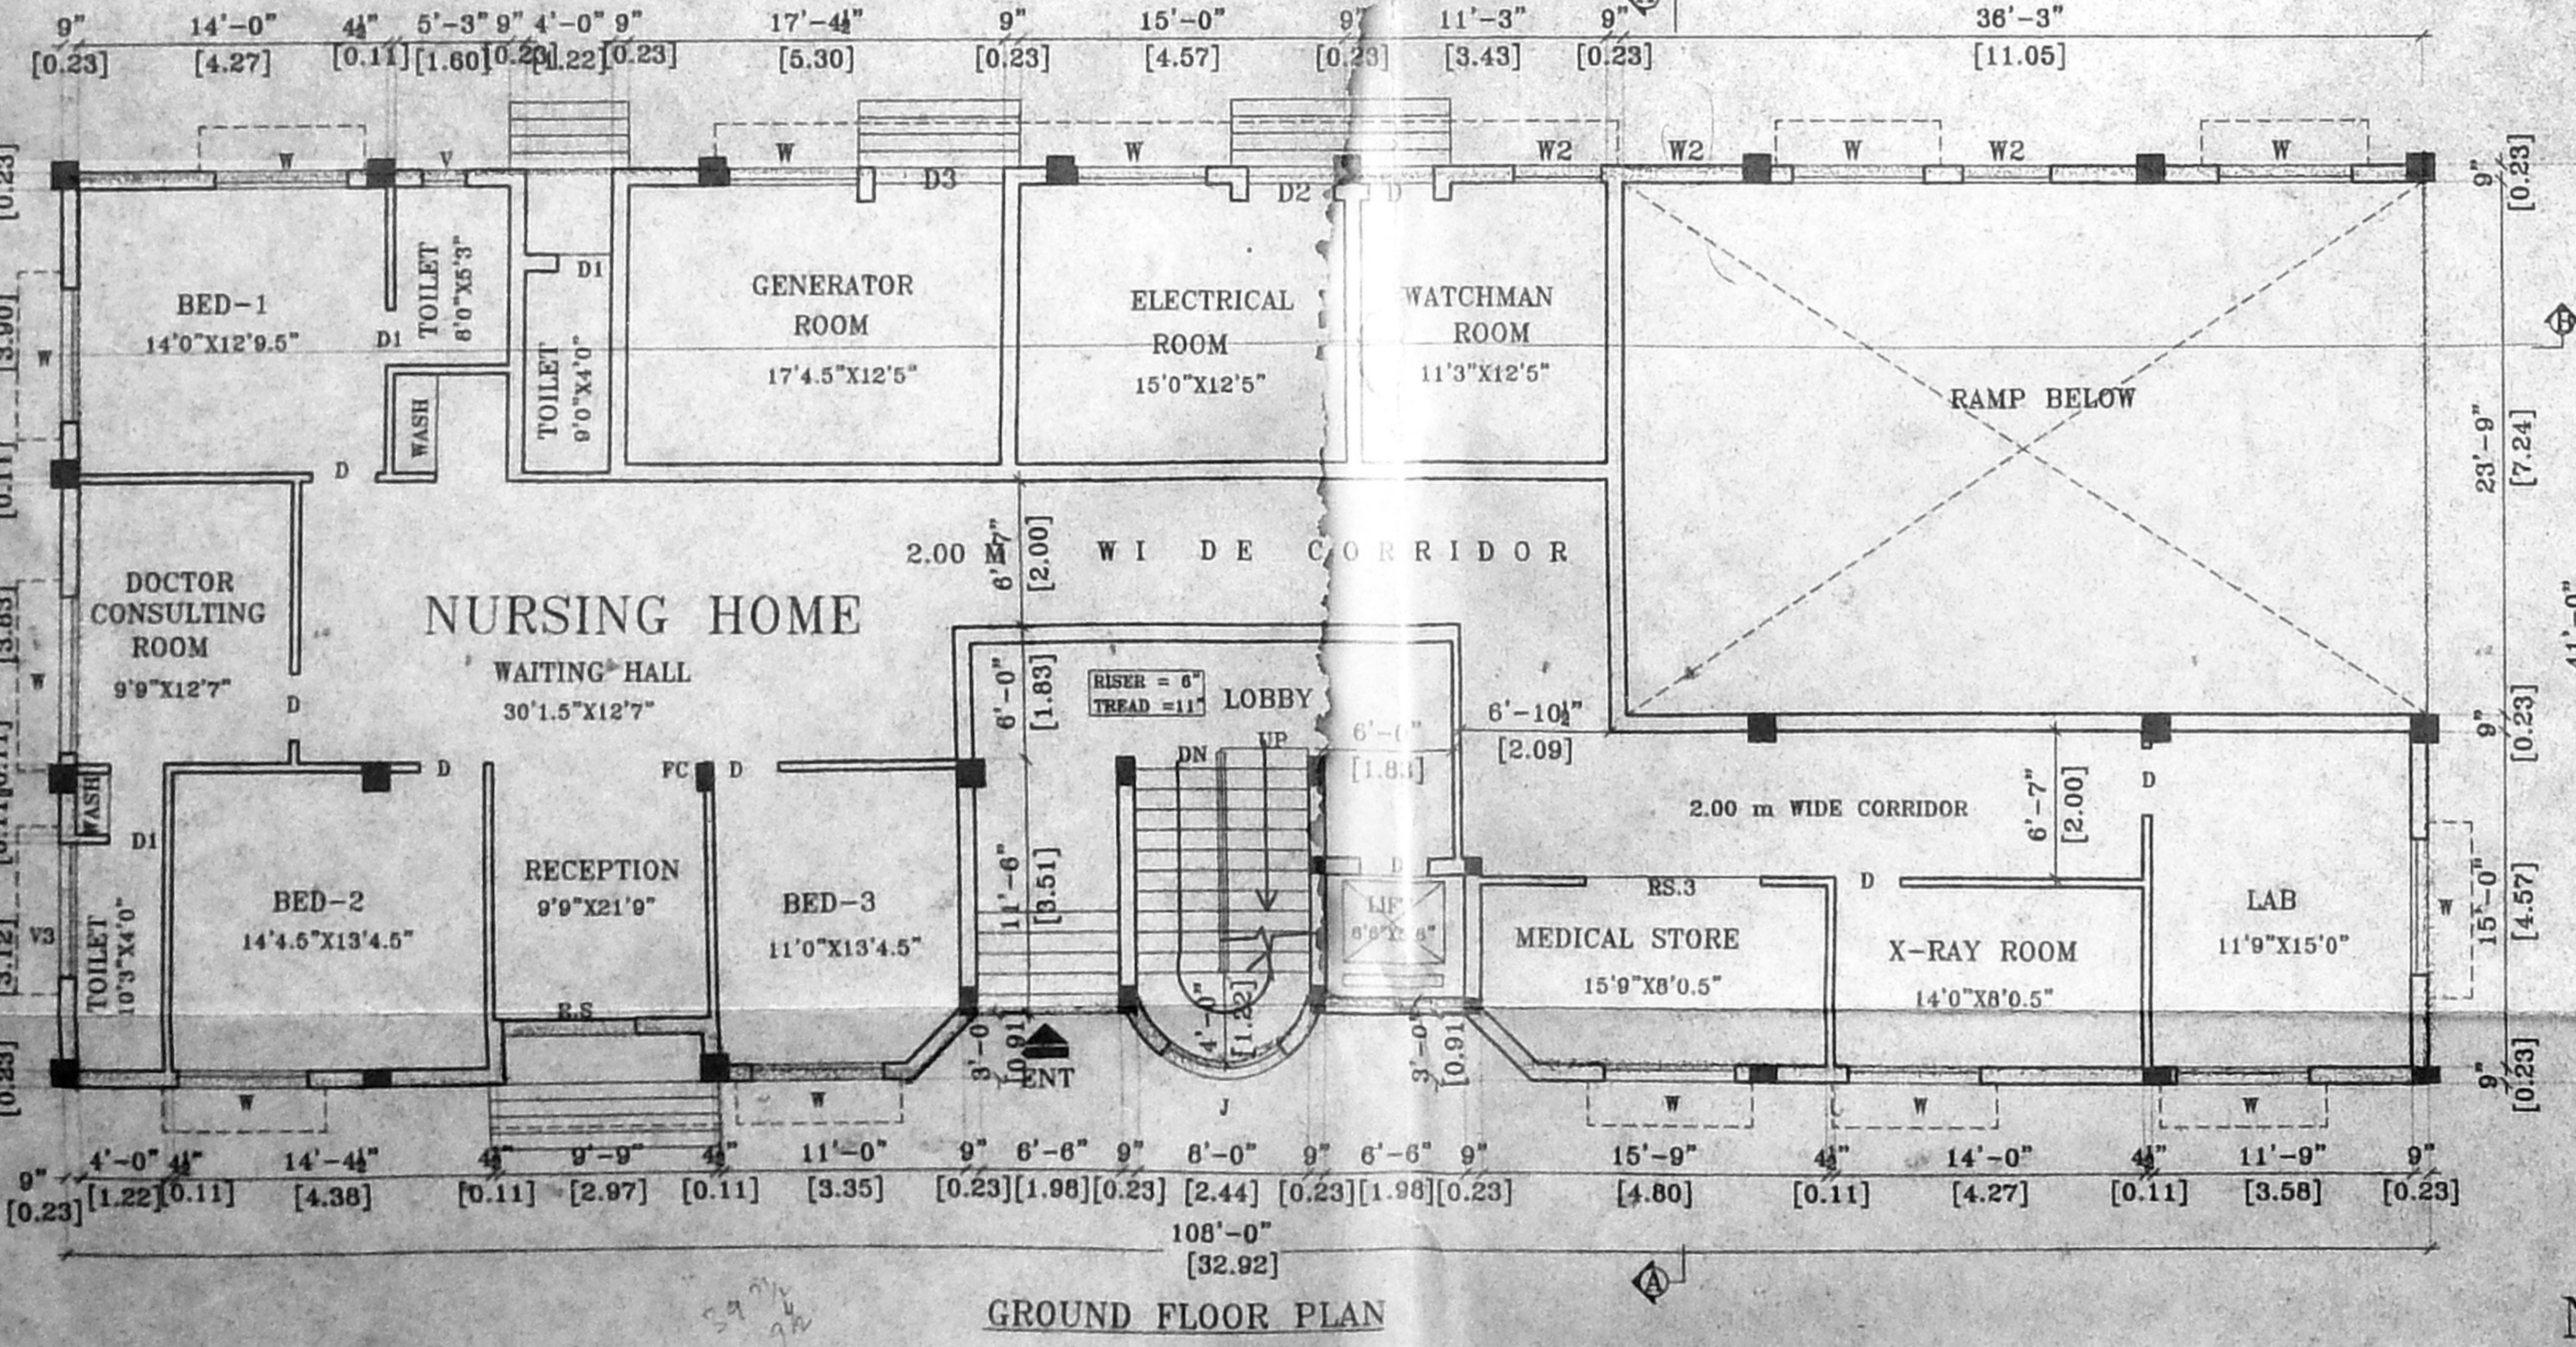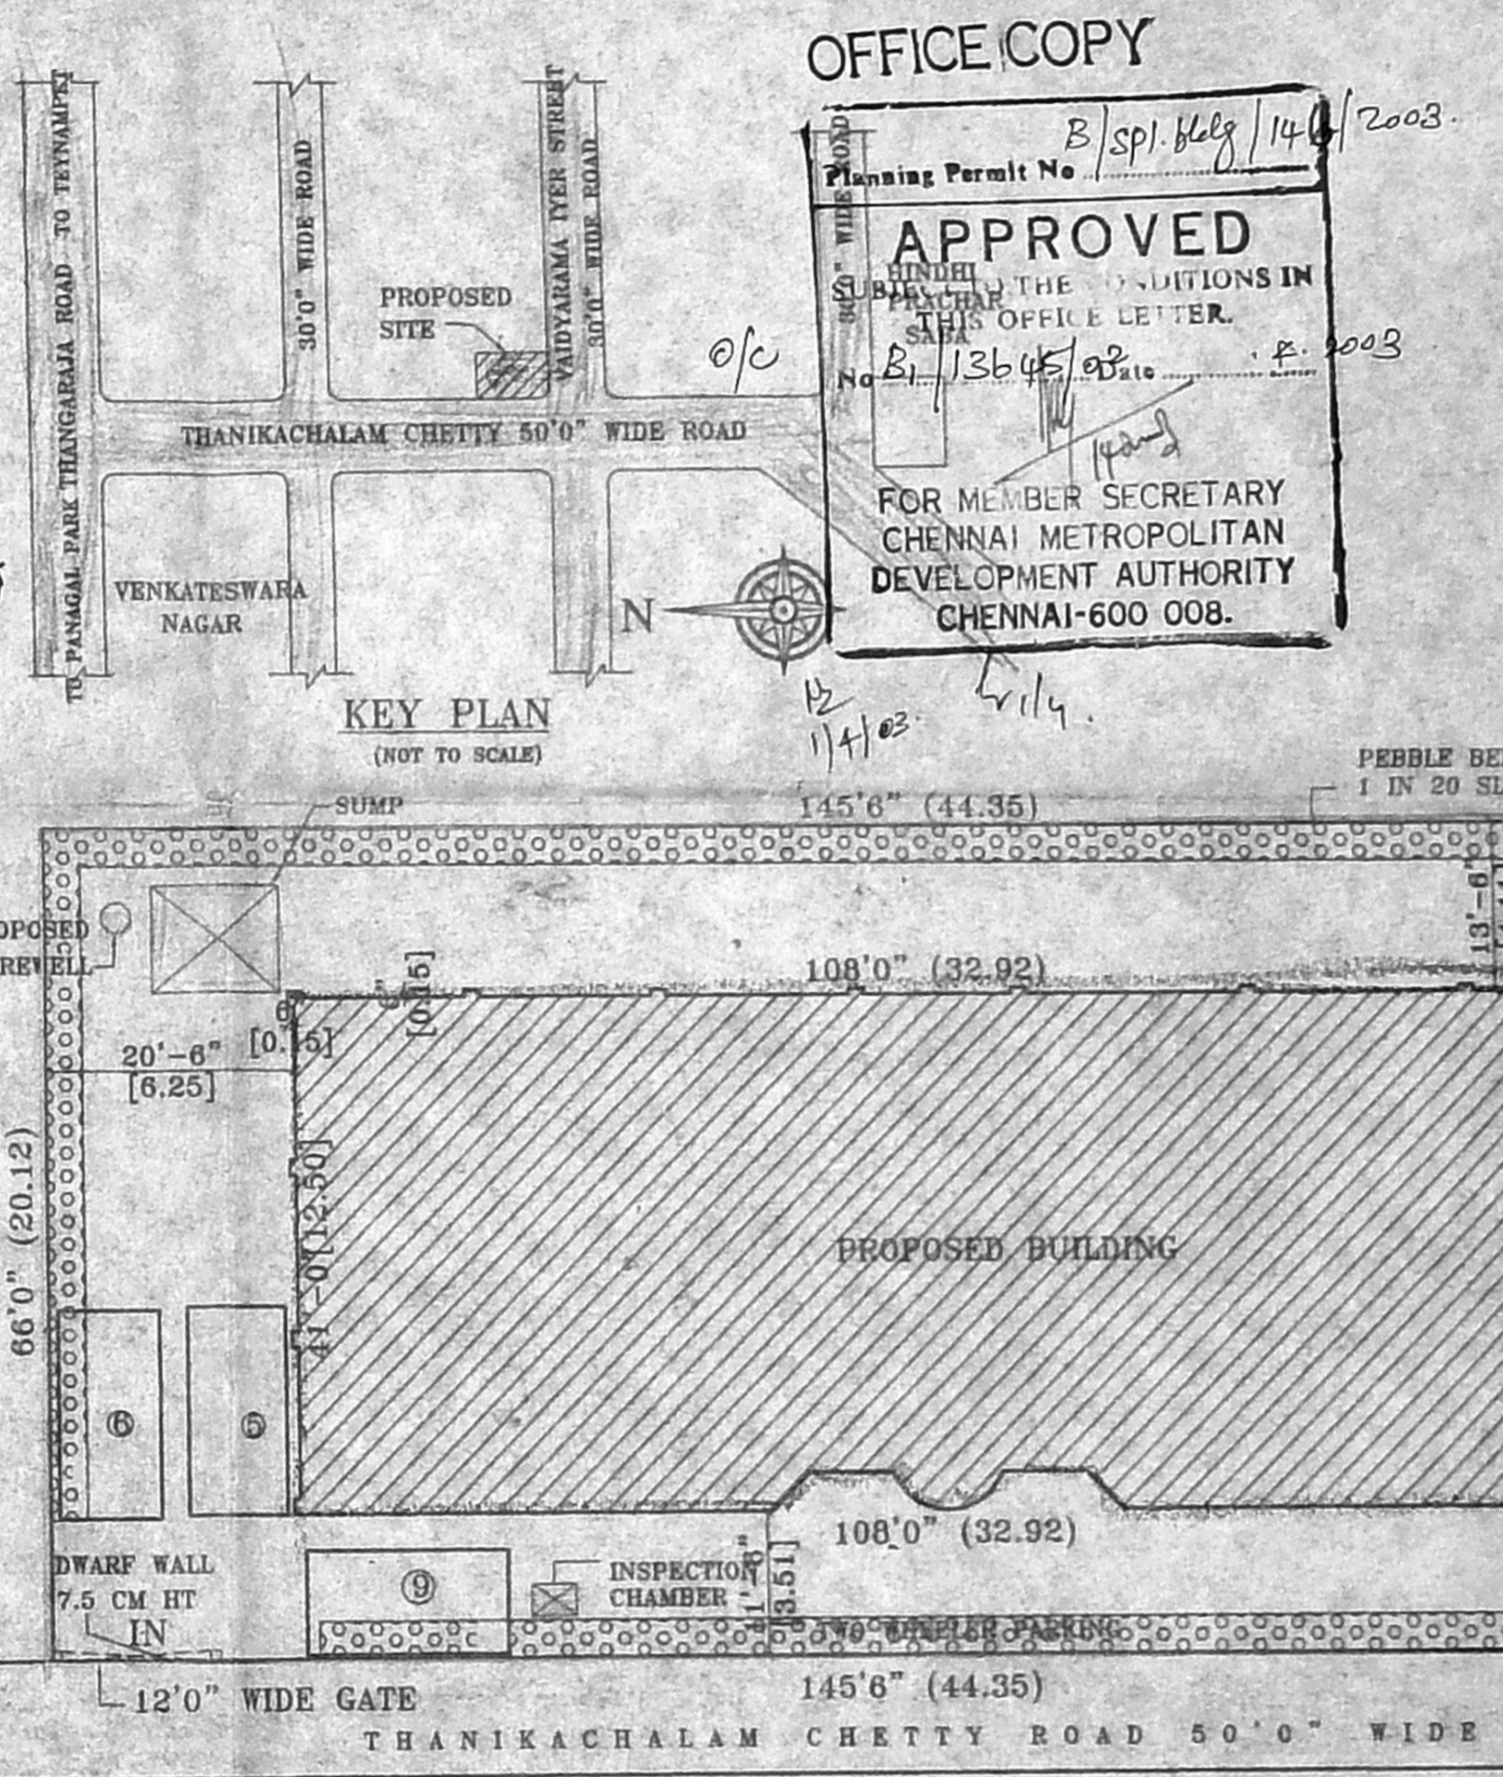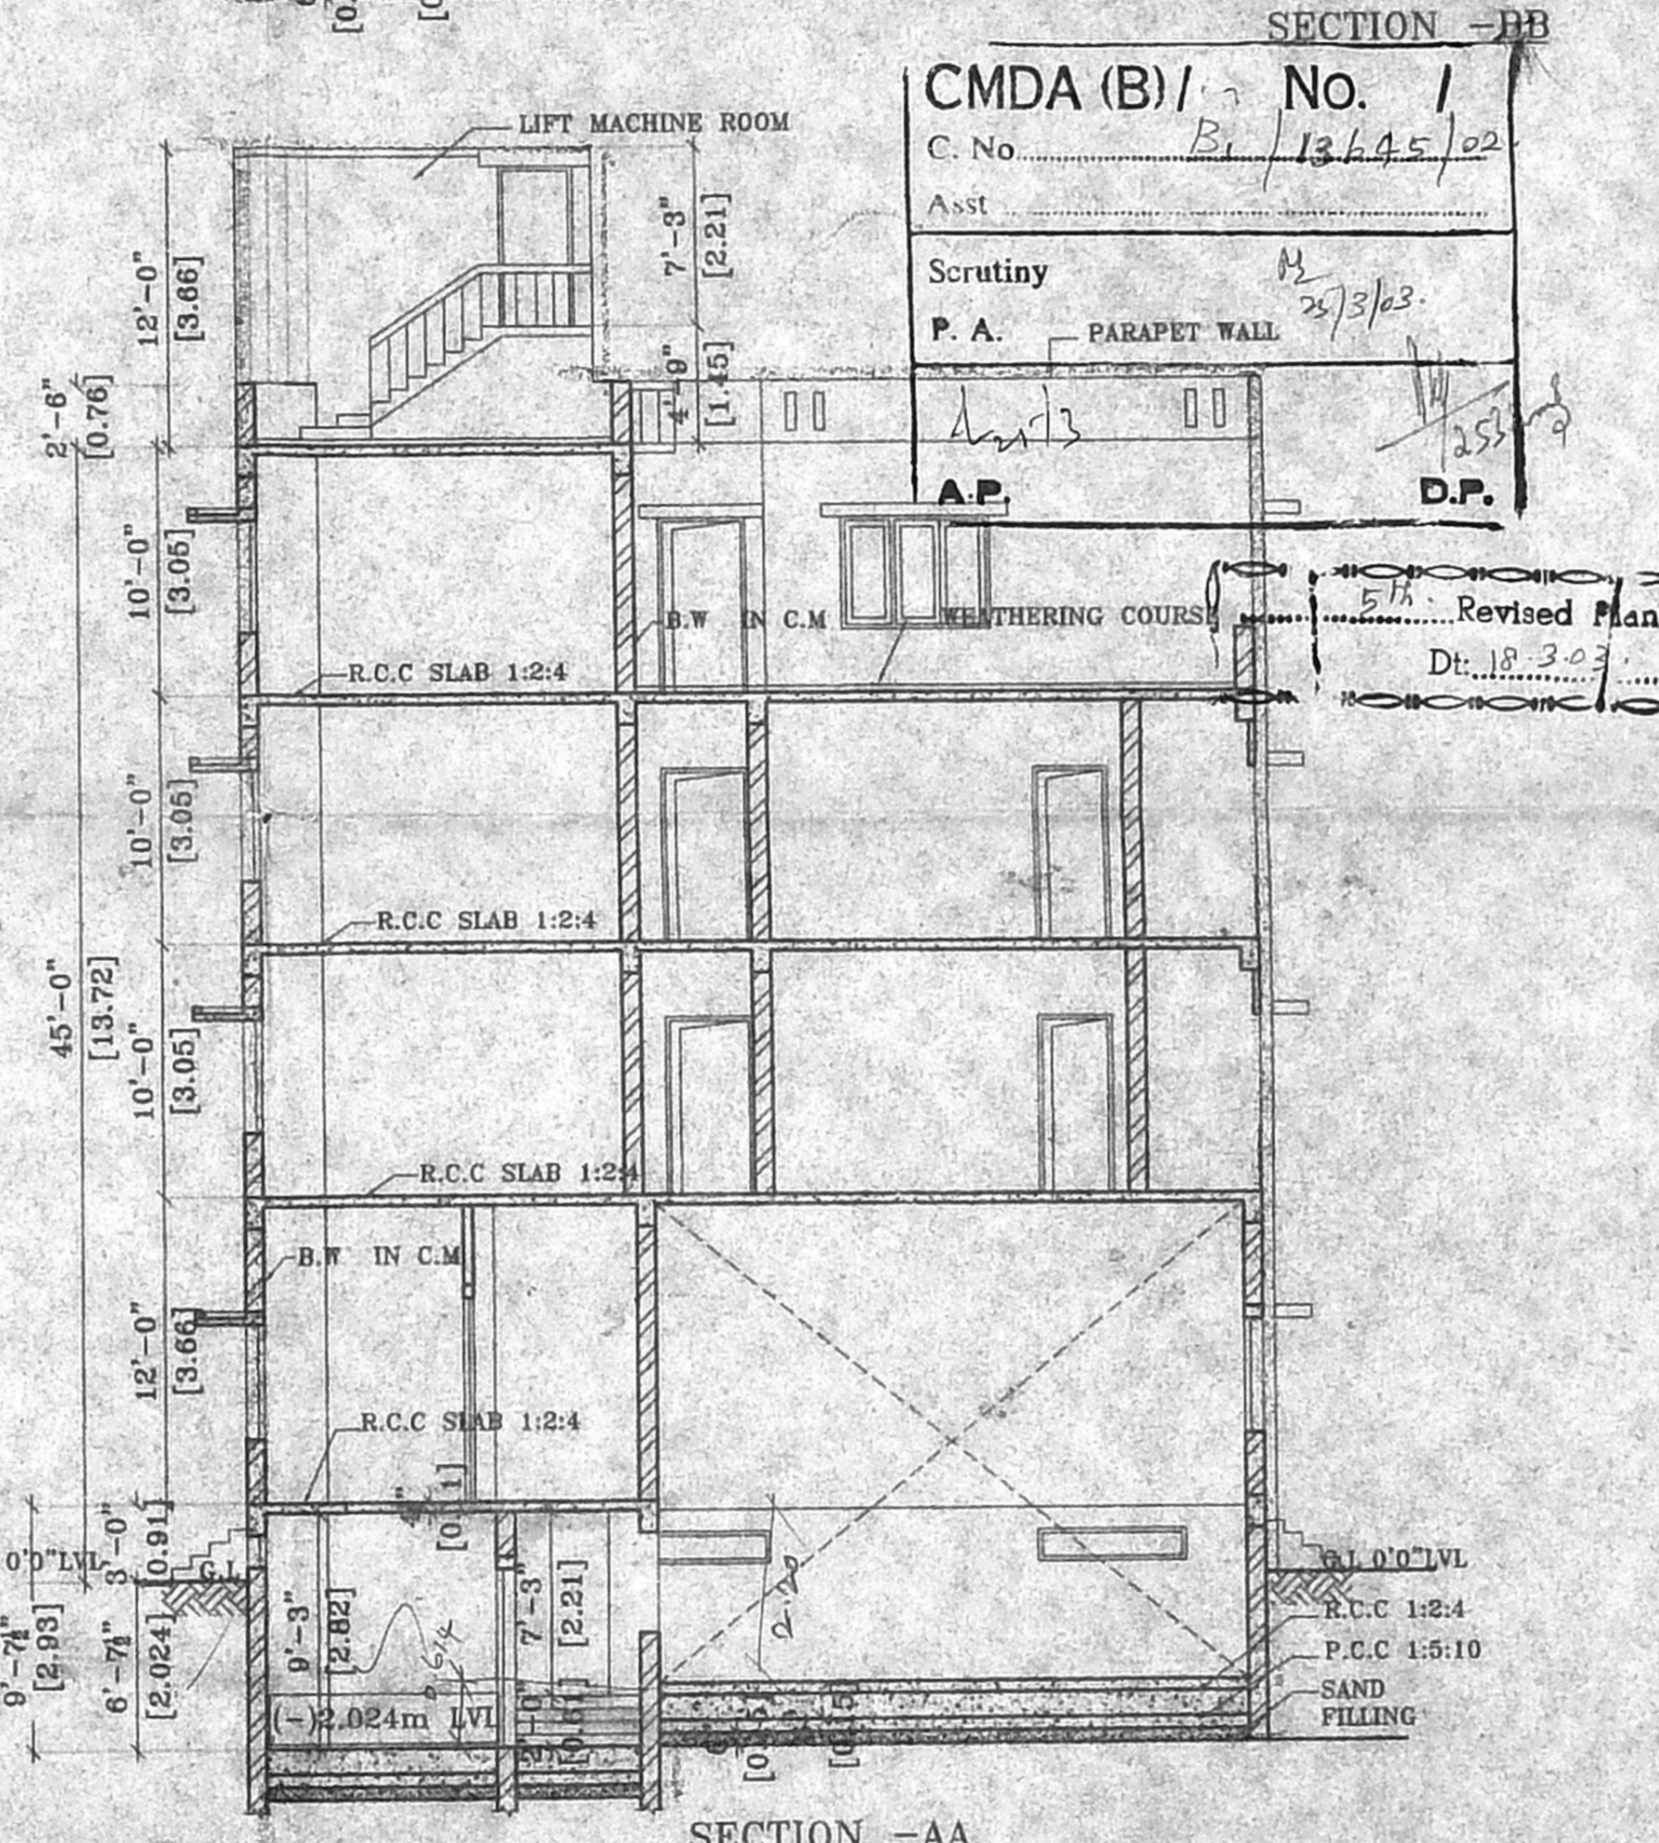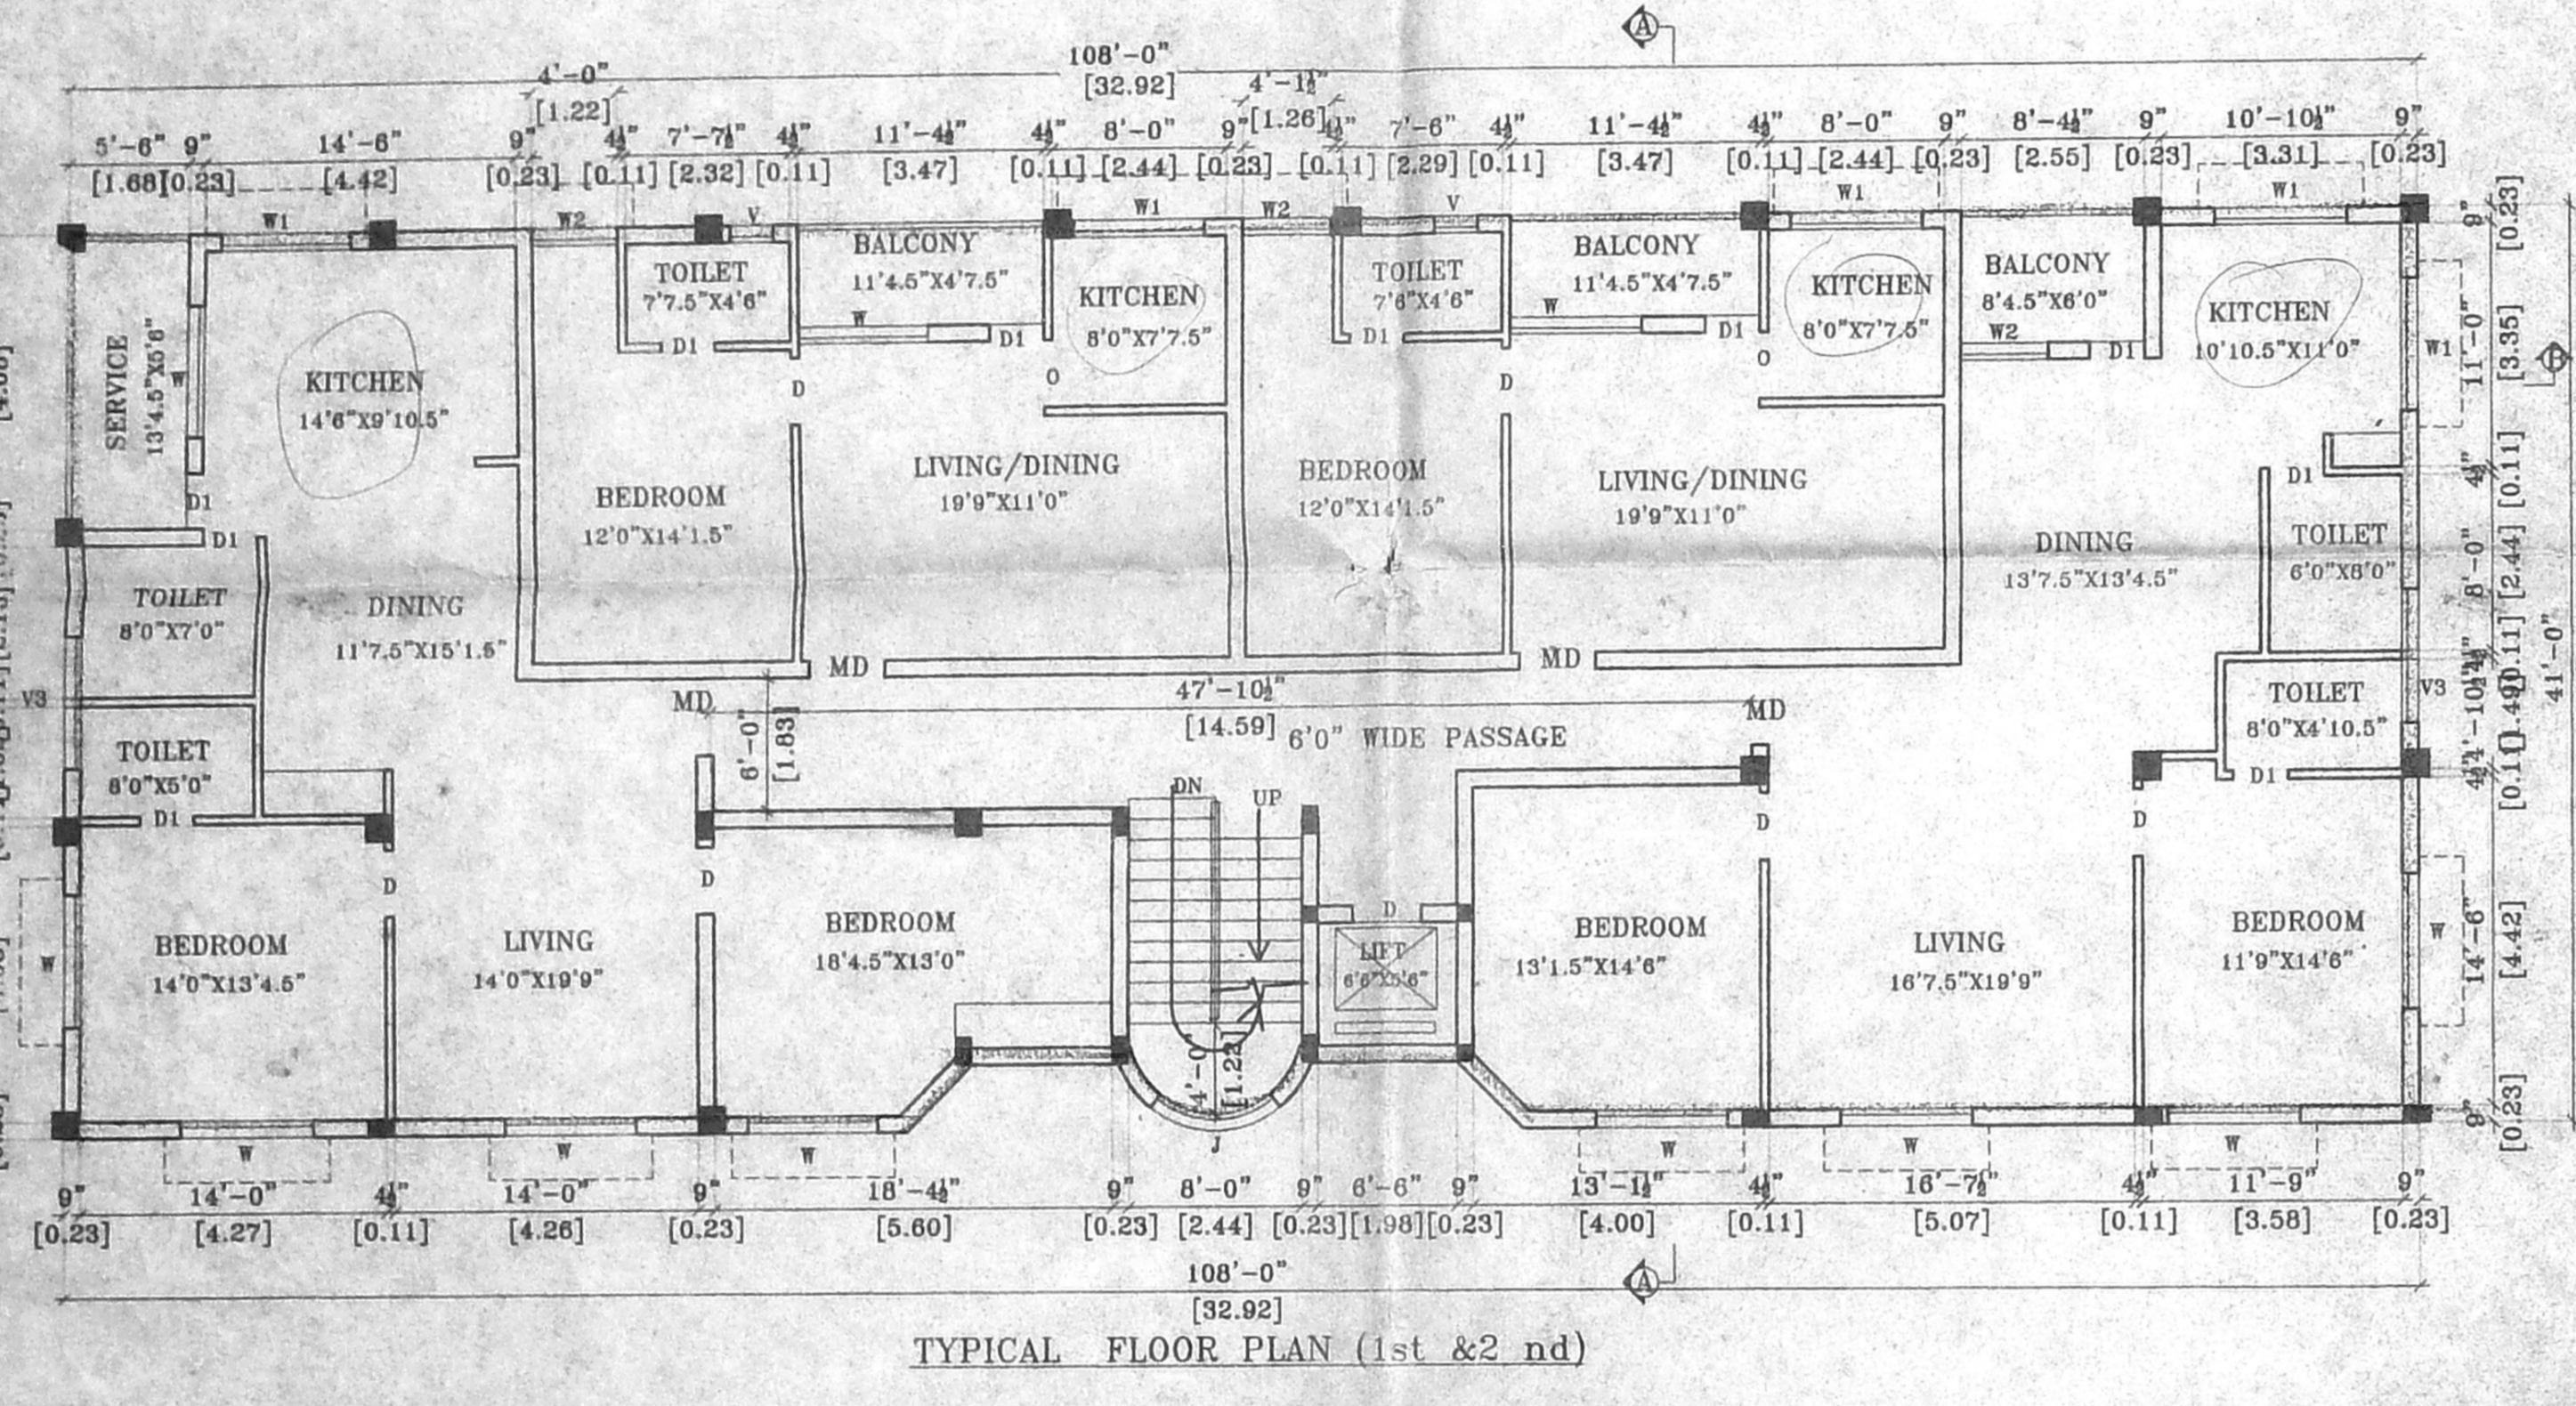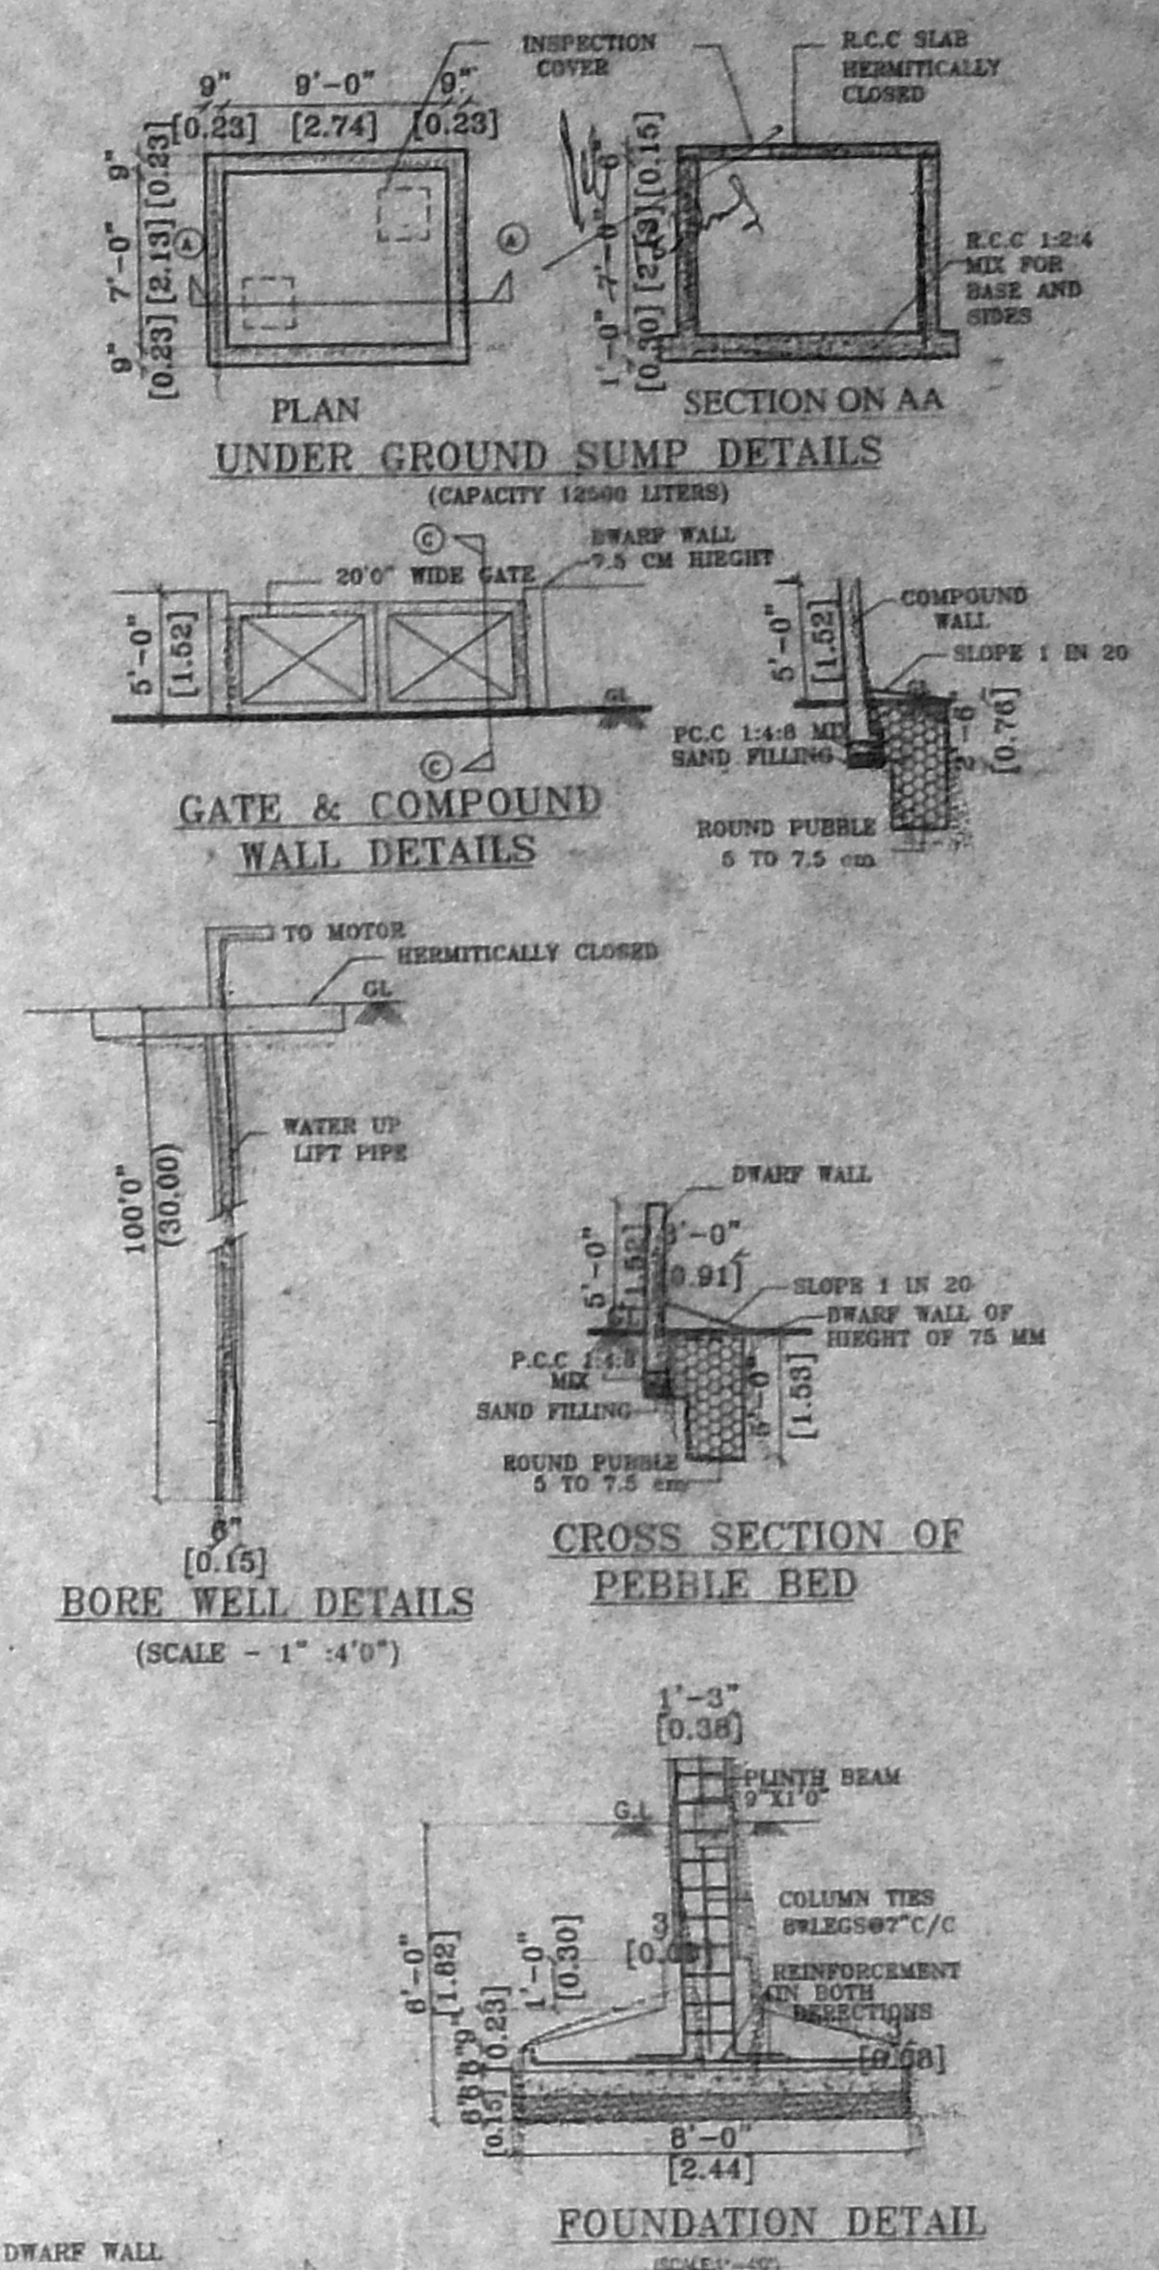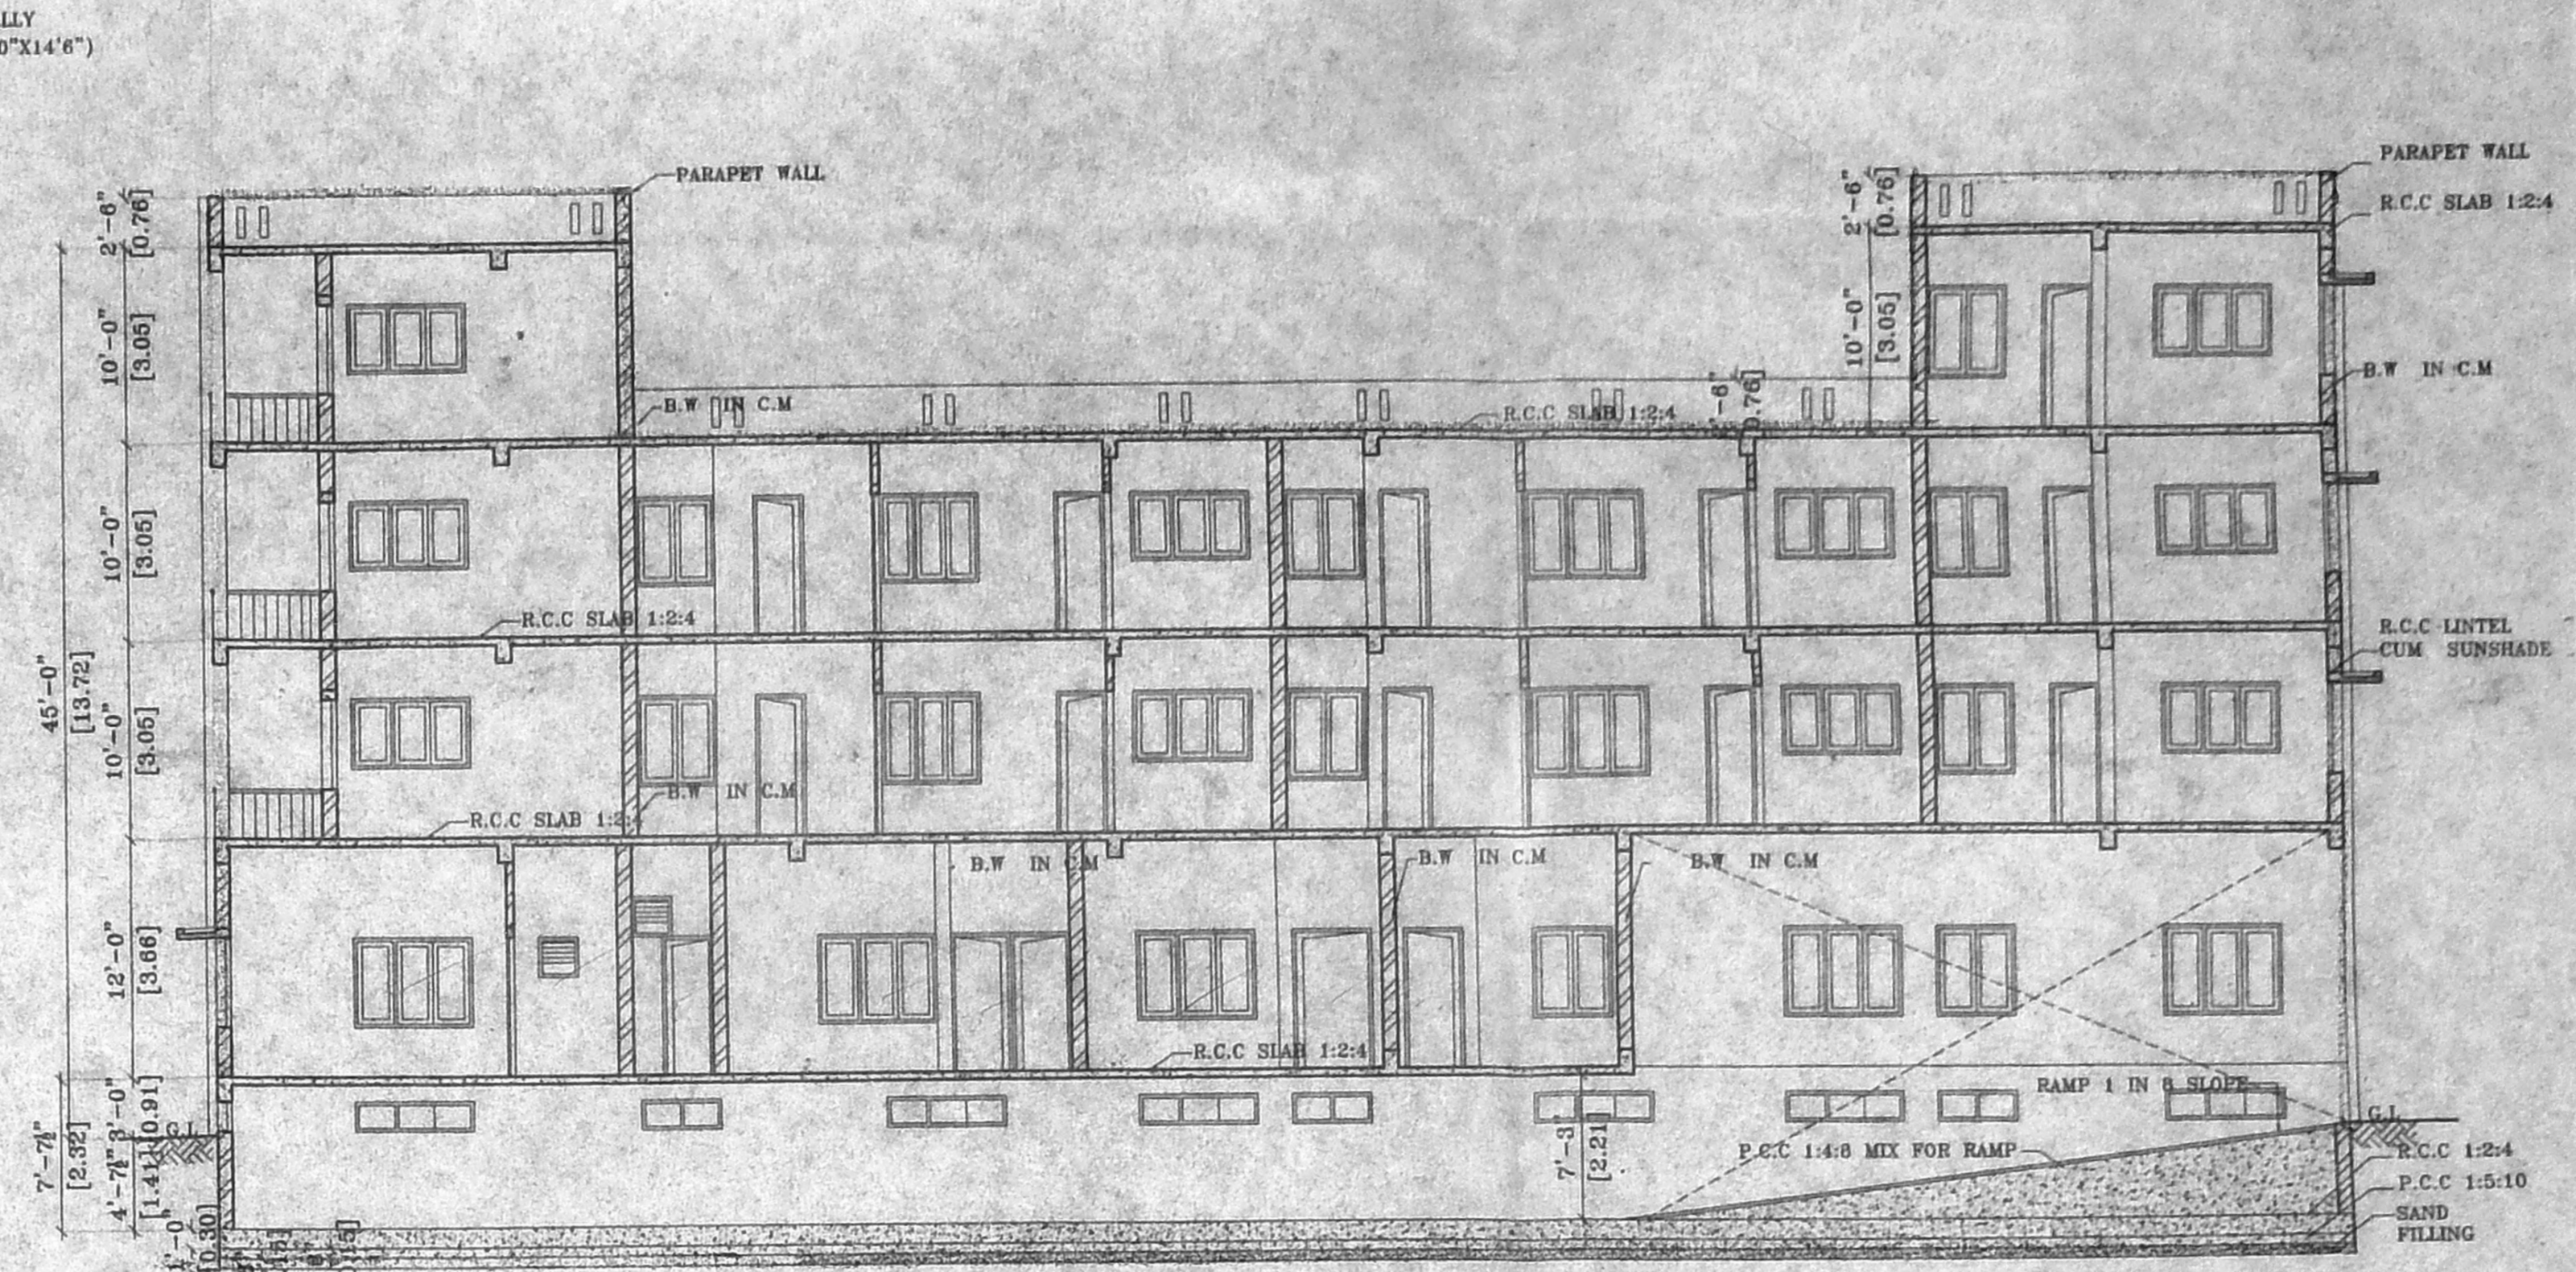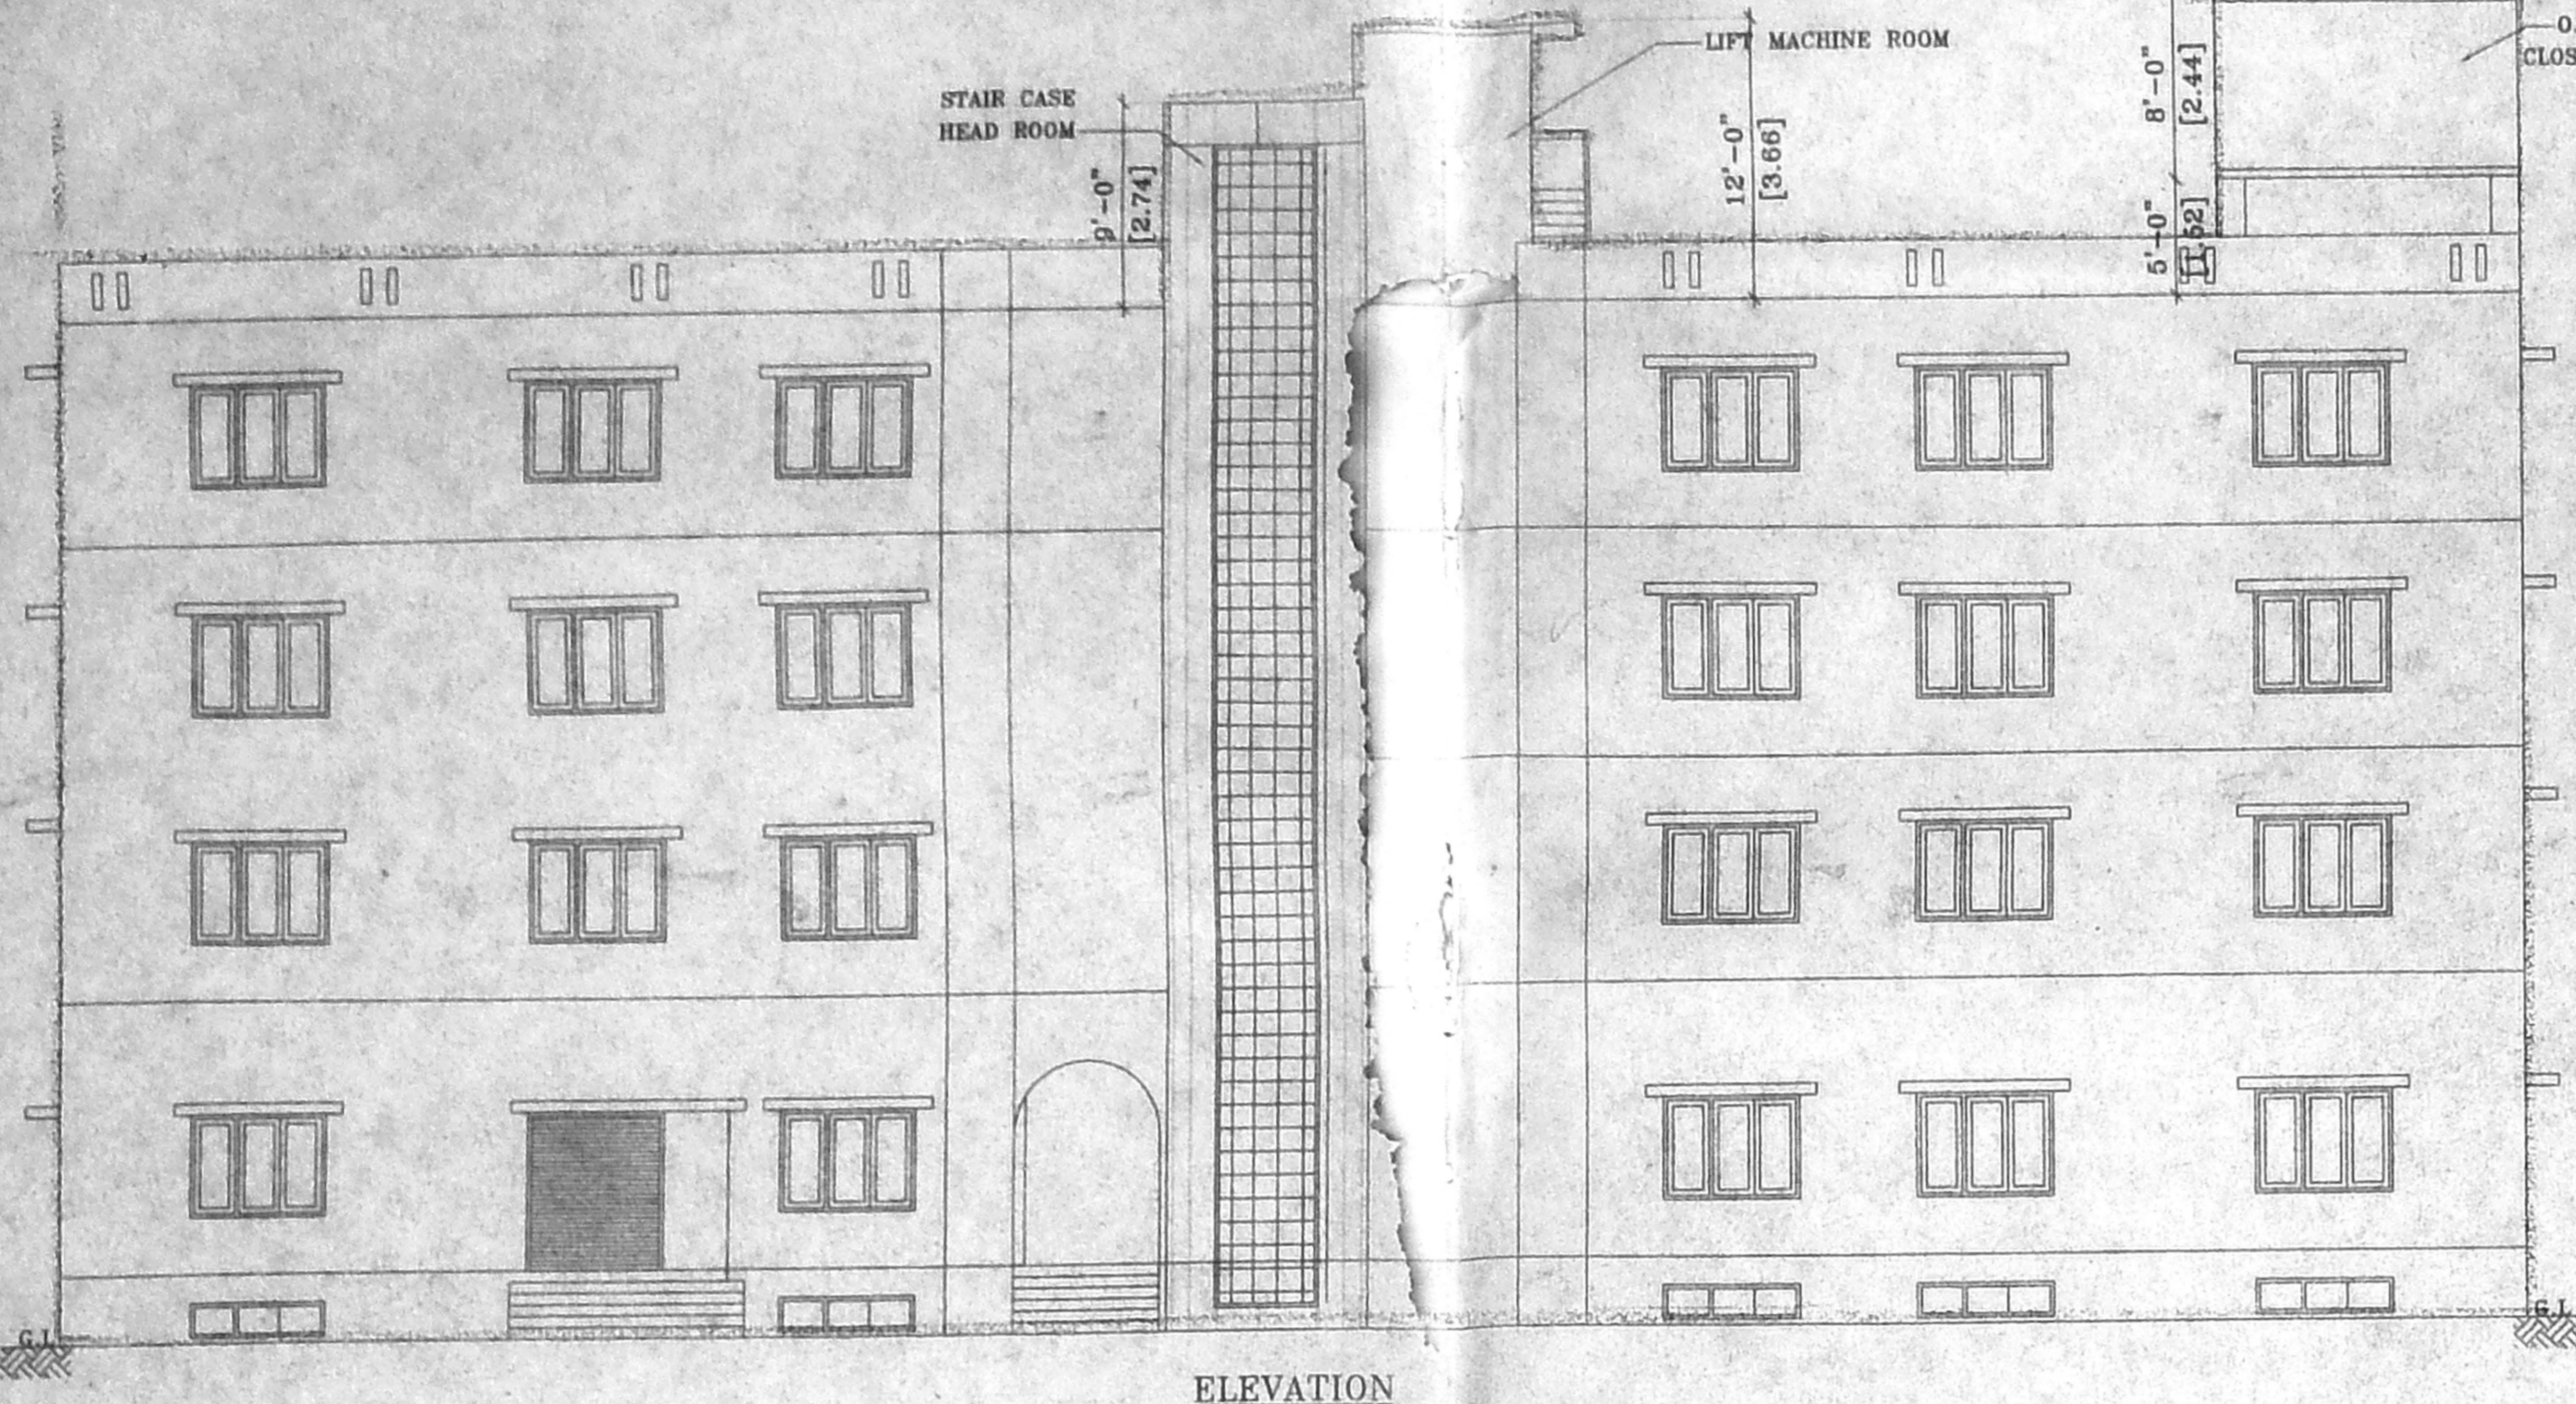

PLAN SHOWING THE PROPOSED RESIDENTIAL BUILDING AT DOOR No:21/1,2,3, PLOT No.76 VAIDYARAMA IYER STREET, THYAGARAYA NAGAR CHENNAI-17. T.S.No.6659, BLOCK No142, DIVISION-114, ZONE -VIII

AREA STATEMENT		sqft	sqm
PLOT EXTENT		9603.00	892.47
BASEMENT FLOOR AREA		4371.00	406.08
GROUND FLOOR AREA		2791.50	259.33
NON F.S.I AREA		718.50	66.75
FIRST FLOOR AREA		4371.00	406.08
SECOND FLOOR AREA		4371.00	406.08
THIRD FLOOR AREA		2781.00	258.45
TOTAL		14314.50	1329.84
F.S.I		1.490	
PLOT COVERAGE		45%	

SCHEDULE OF JOINERY		
MD- DOOR	3'3"X7'0"	(1.00X2.13)
D- DOOR	3'0"X7'0"	(0.91X2.13)
D1- DOOR	2'6"X7'0"	(0.75X2.13)
D2- DOOR	4'0"X7'0"	(1.21X2.13)
D3- DOOR	6'0"X7'0"	(1.83X2.13)
W- WINDOW	6'0"X4'6"	(1.82X1.37)
W1- WINDOW	6'0"X3'6"	(1.82X1.06)
W2- WINDOW	4'0"X4'6"	(0.91X1.06)
J- JOLLY	6'0"X4'6"	(1.82X1.36)
V- VENTILATOR	2'0"X2'0"	(0.60X0.60)
V3- VENTILATOR	6'0"X1'6"	(1.82X0.46)
V4- VENTILATOR	4'0"X1'6"	(1.21X0.46)
RS-3 ROLLING SHUTTER	6'0"X8'0"	(1.82X2.42)
FC- FLOATING COLUMN	9'0"X1'3"	(0.33X0.38)
RS- ROLLING SHUTTER	6'0"X7'0"	(1.82X2.13)

SCALE: 1"=80" (1:100)

COLOUR INDEX

OWNER
 S. Radhakrishnan
 D. Braathakumari

ENGINEER
 P. KRISHNAN, B.E., I.Y.
 Chartered Engineer, Road, Railway,
 Consulting Civil Engineer &
 Licensed Surveyor, Class I,
 Corporation of Chennai,
 A-110, (II Floor) III Avenue,
 Anna Nagar East, Chennai-600 004,
 LICENSED SURVEYOR (20664)