



ELEVATION

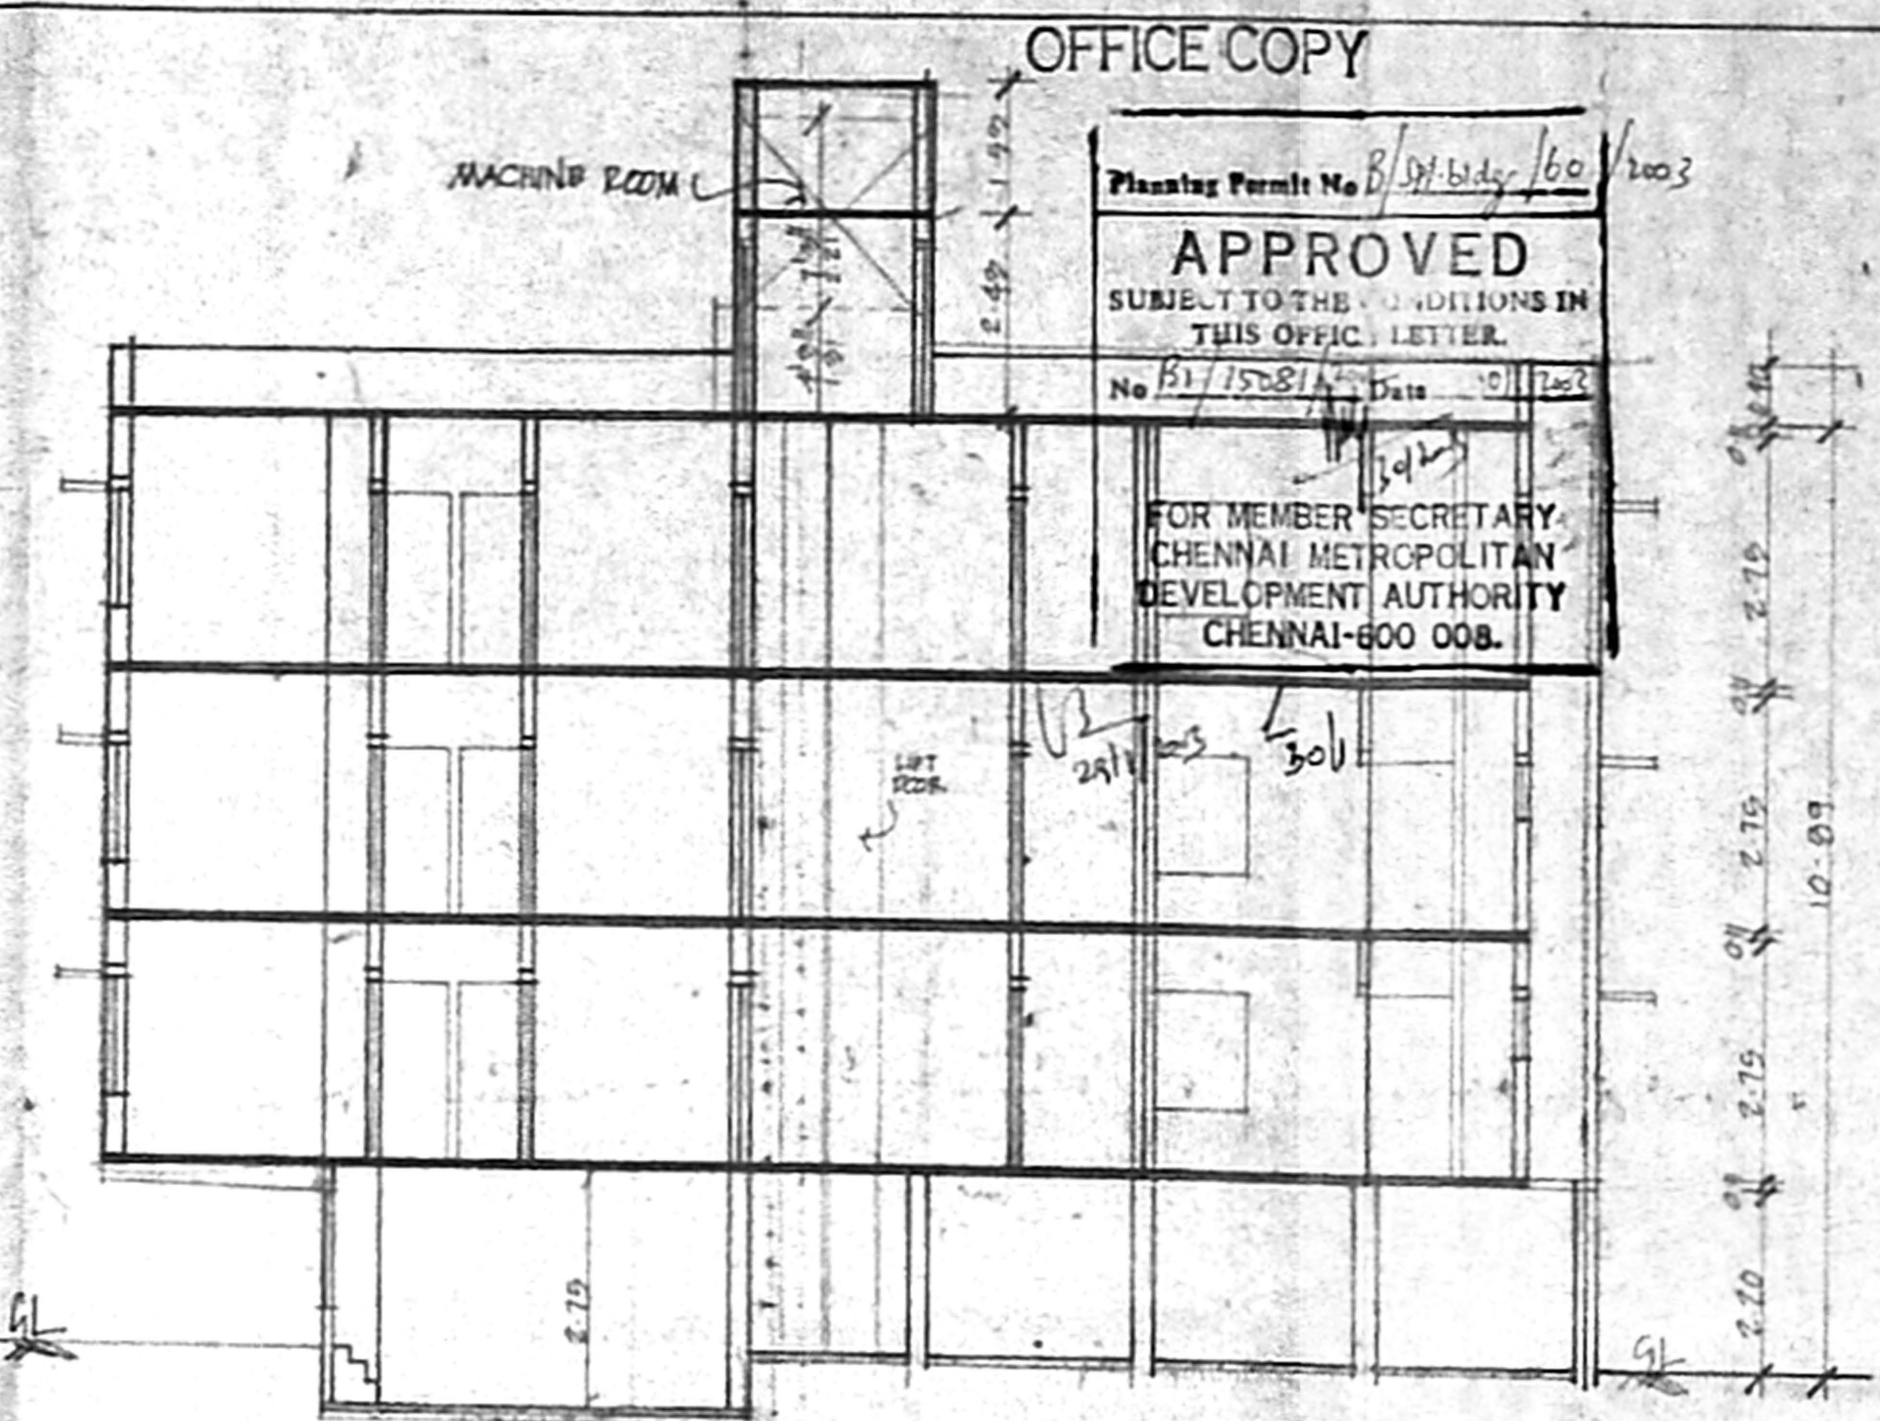


SECTION ON AB

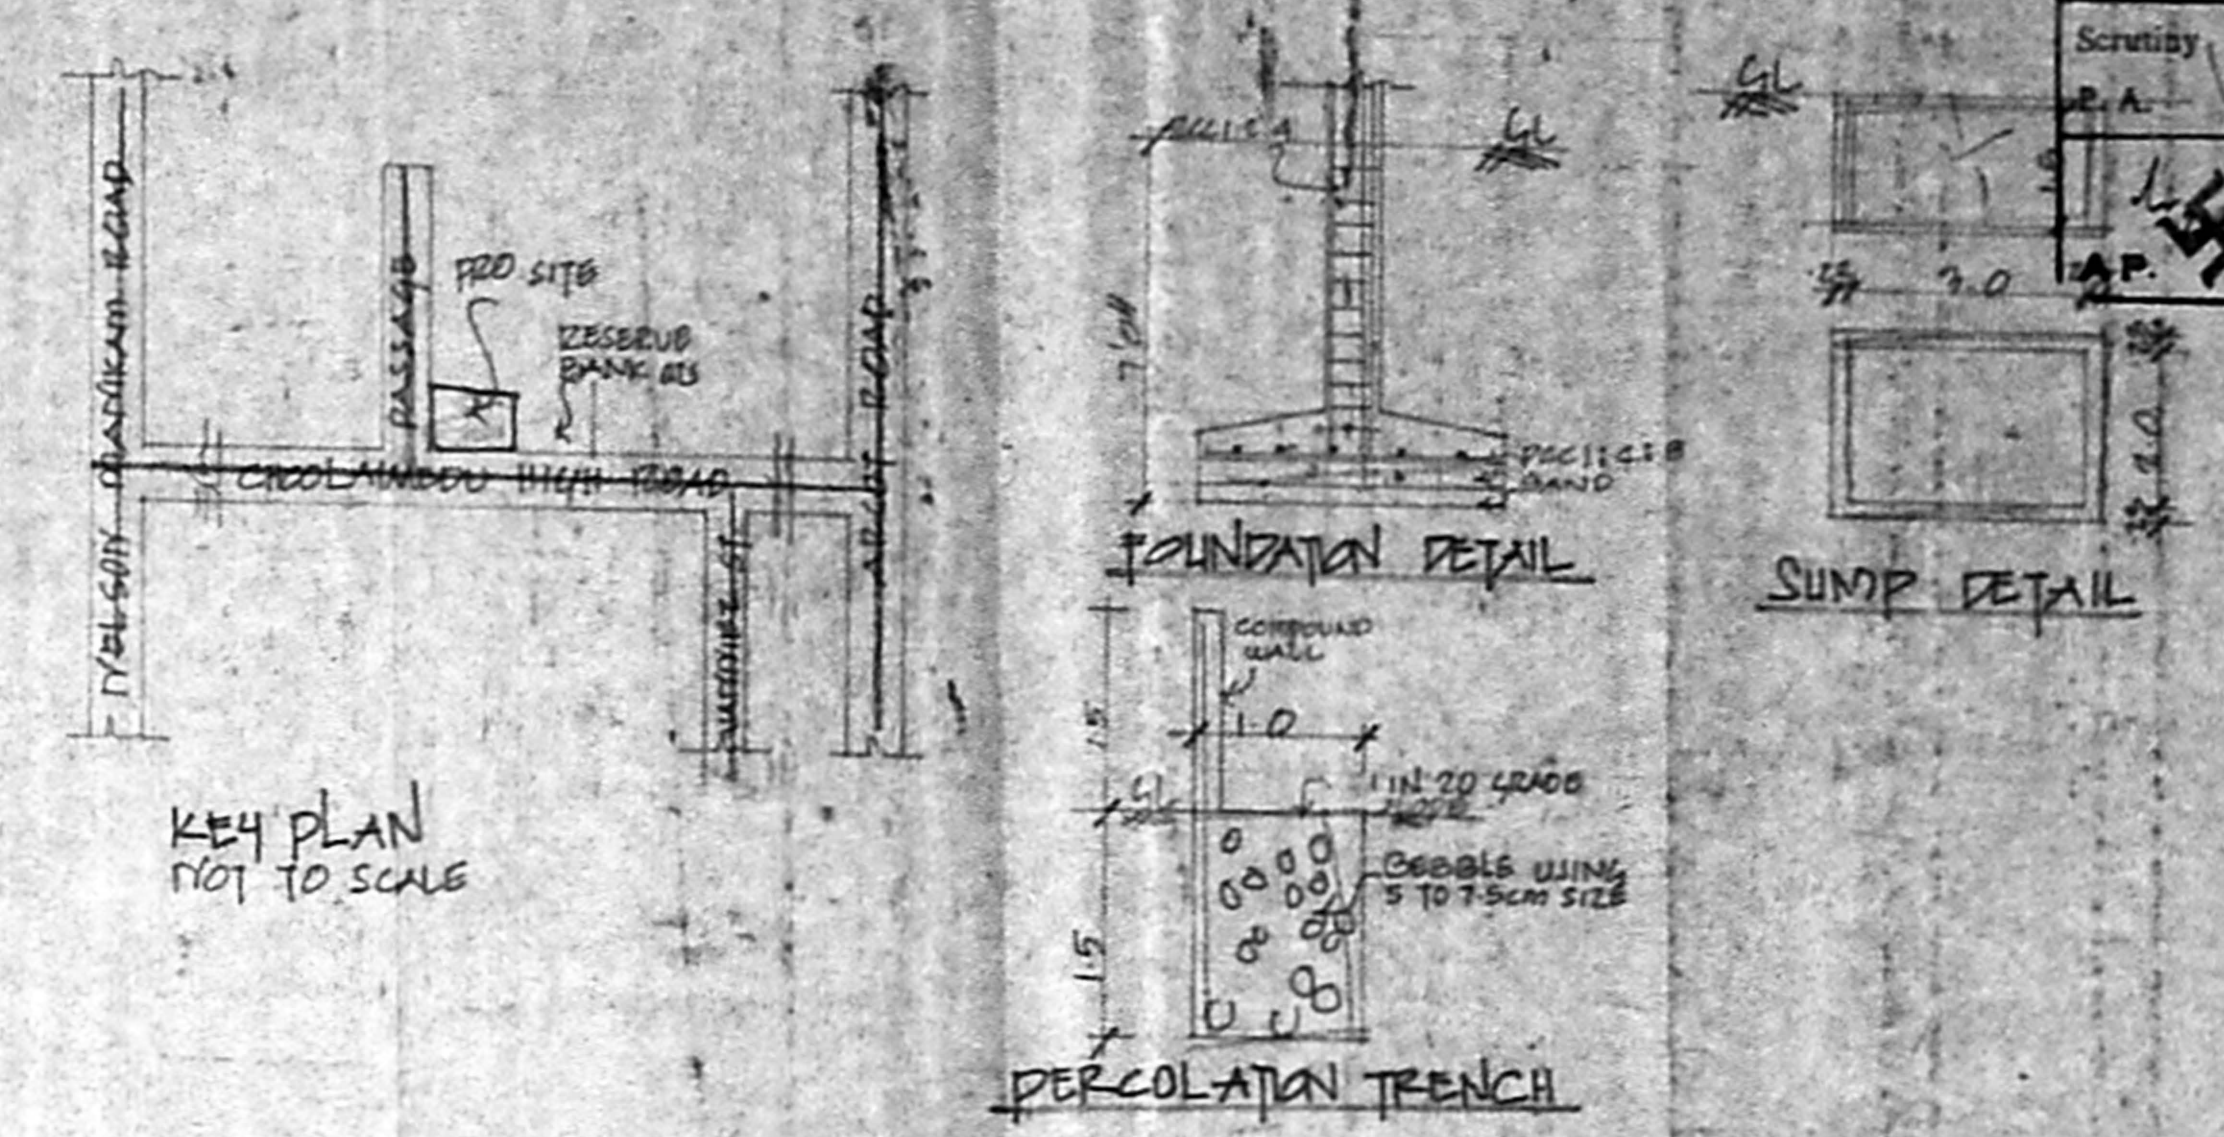


KEY PLAN NOT TO SCALE


PERCOLATION TRENCH

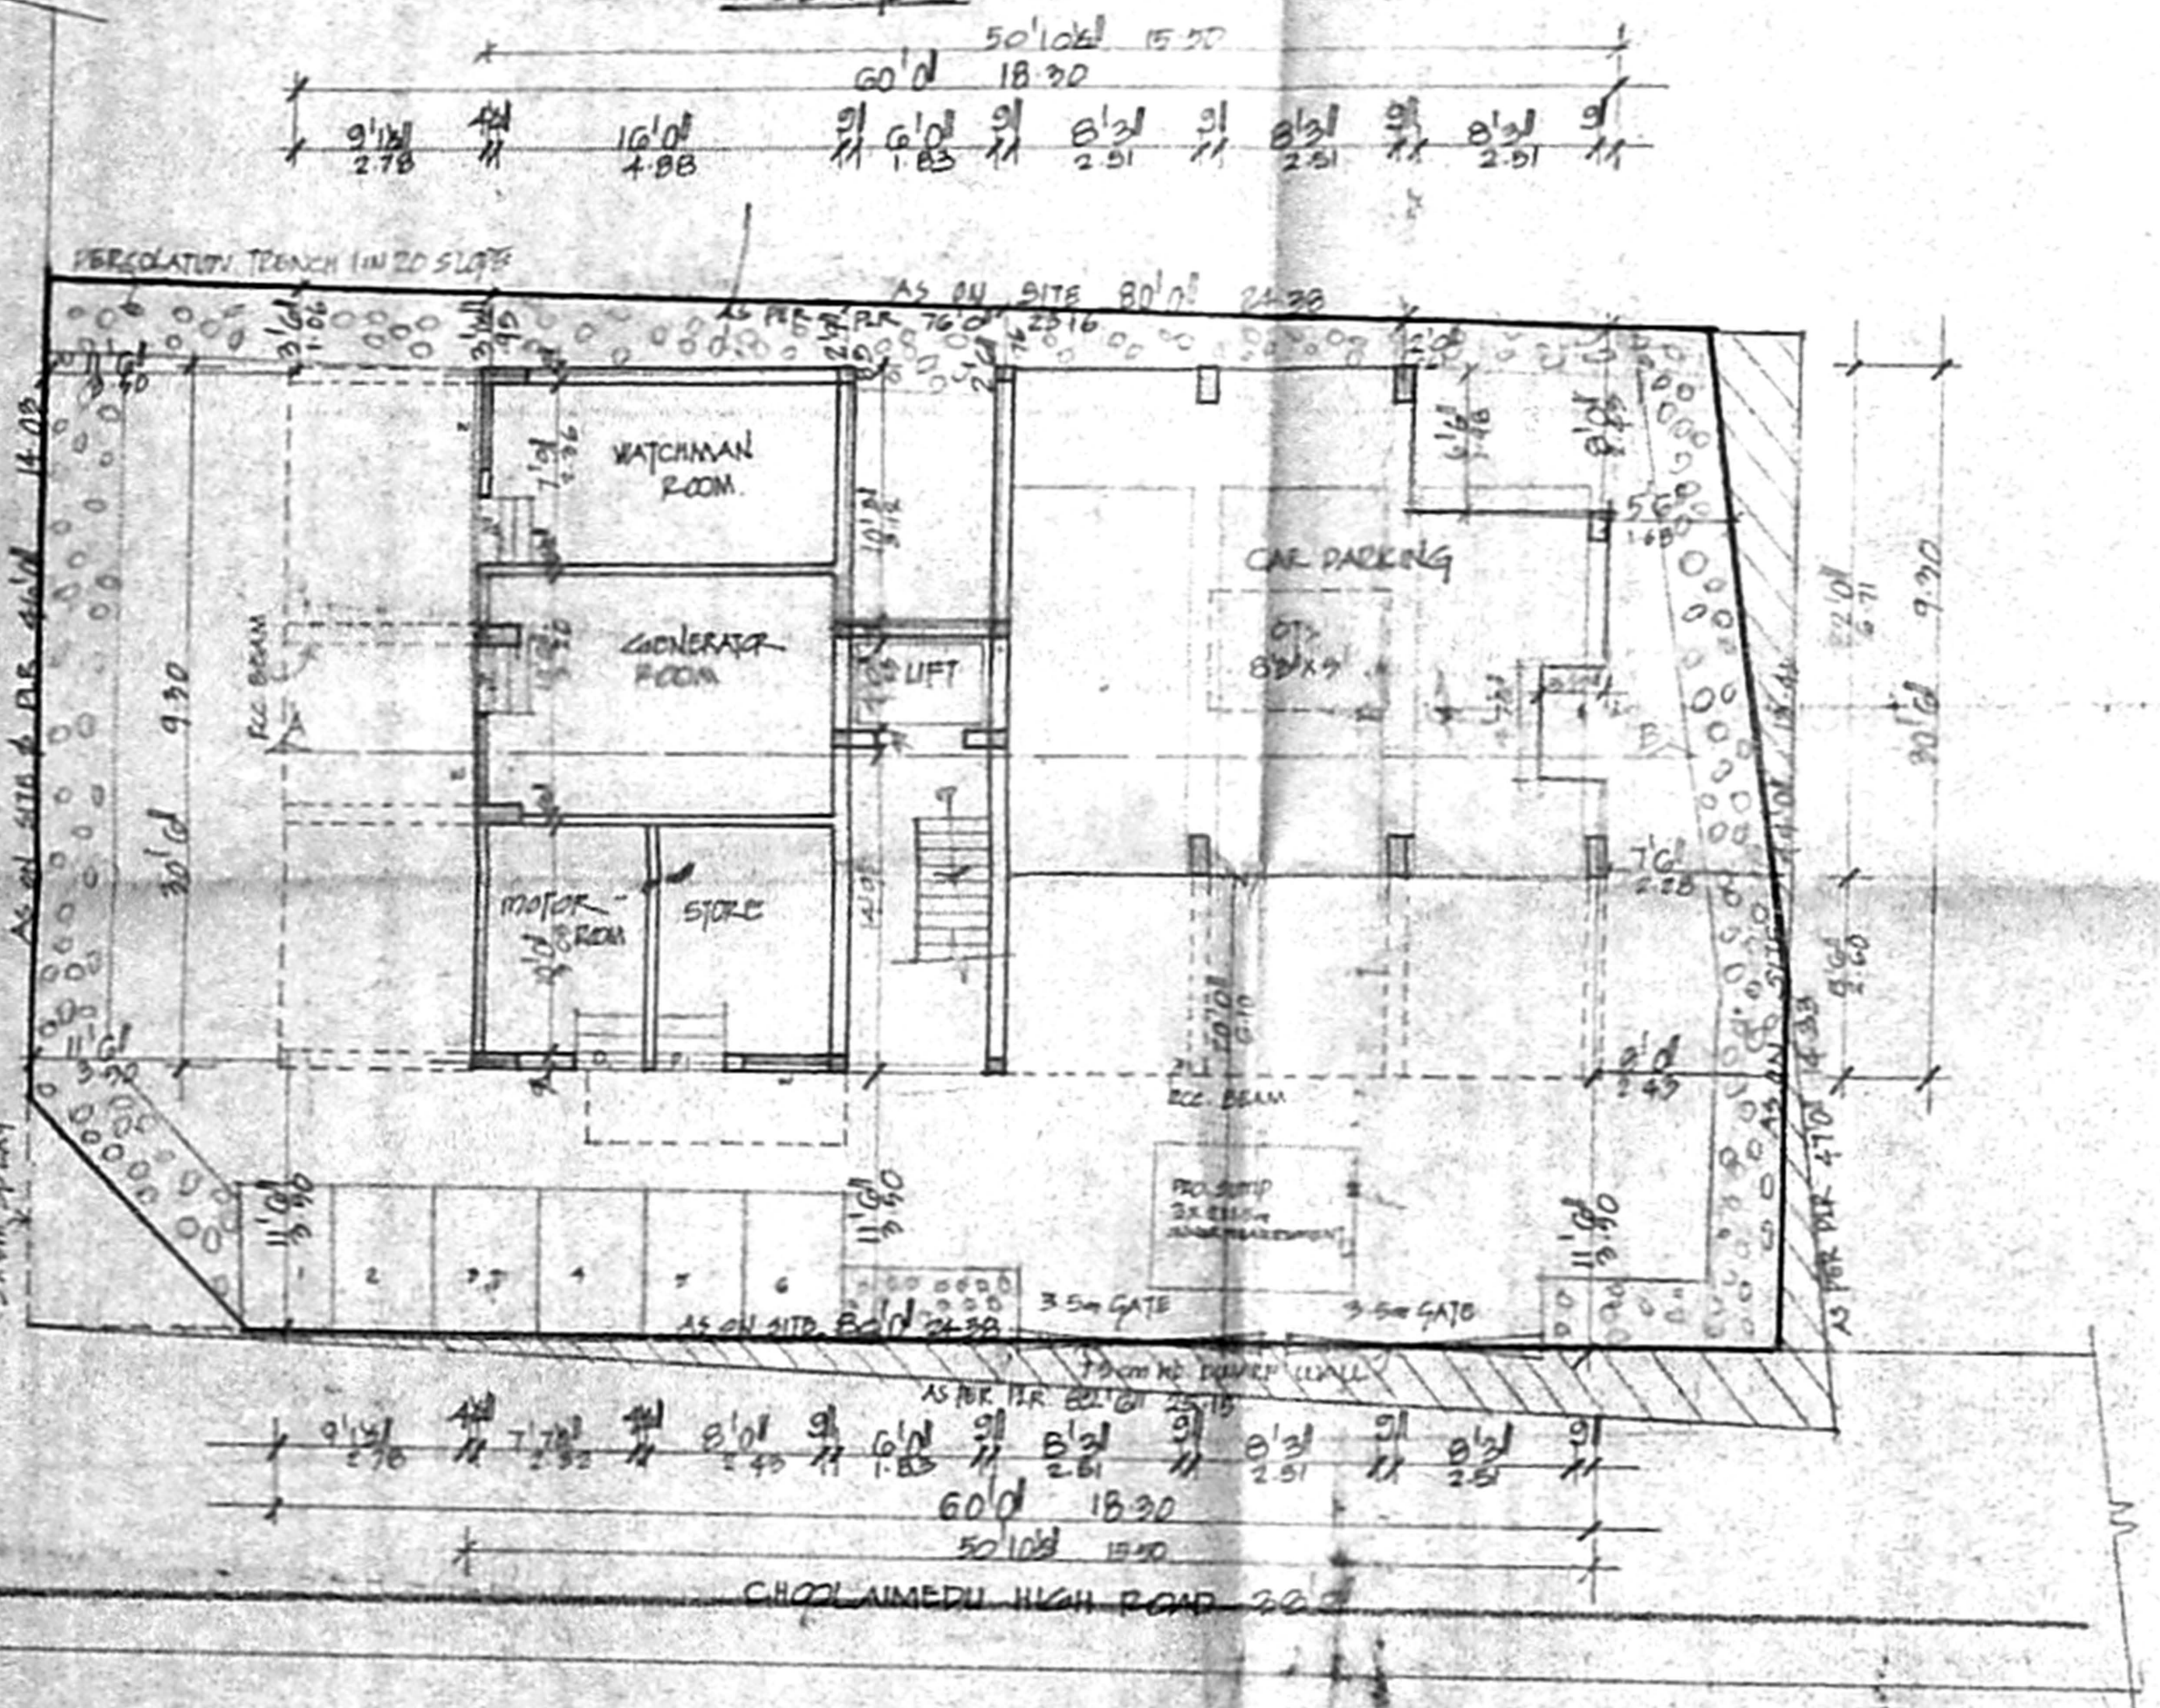

SITE/G.FLOOR & STILL FLOOR PLAN

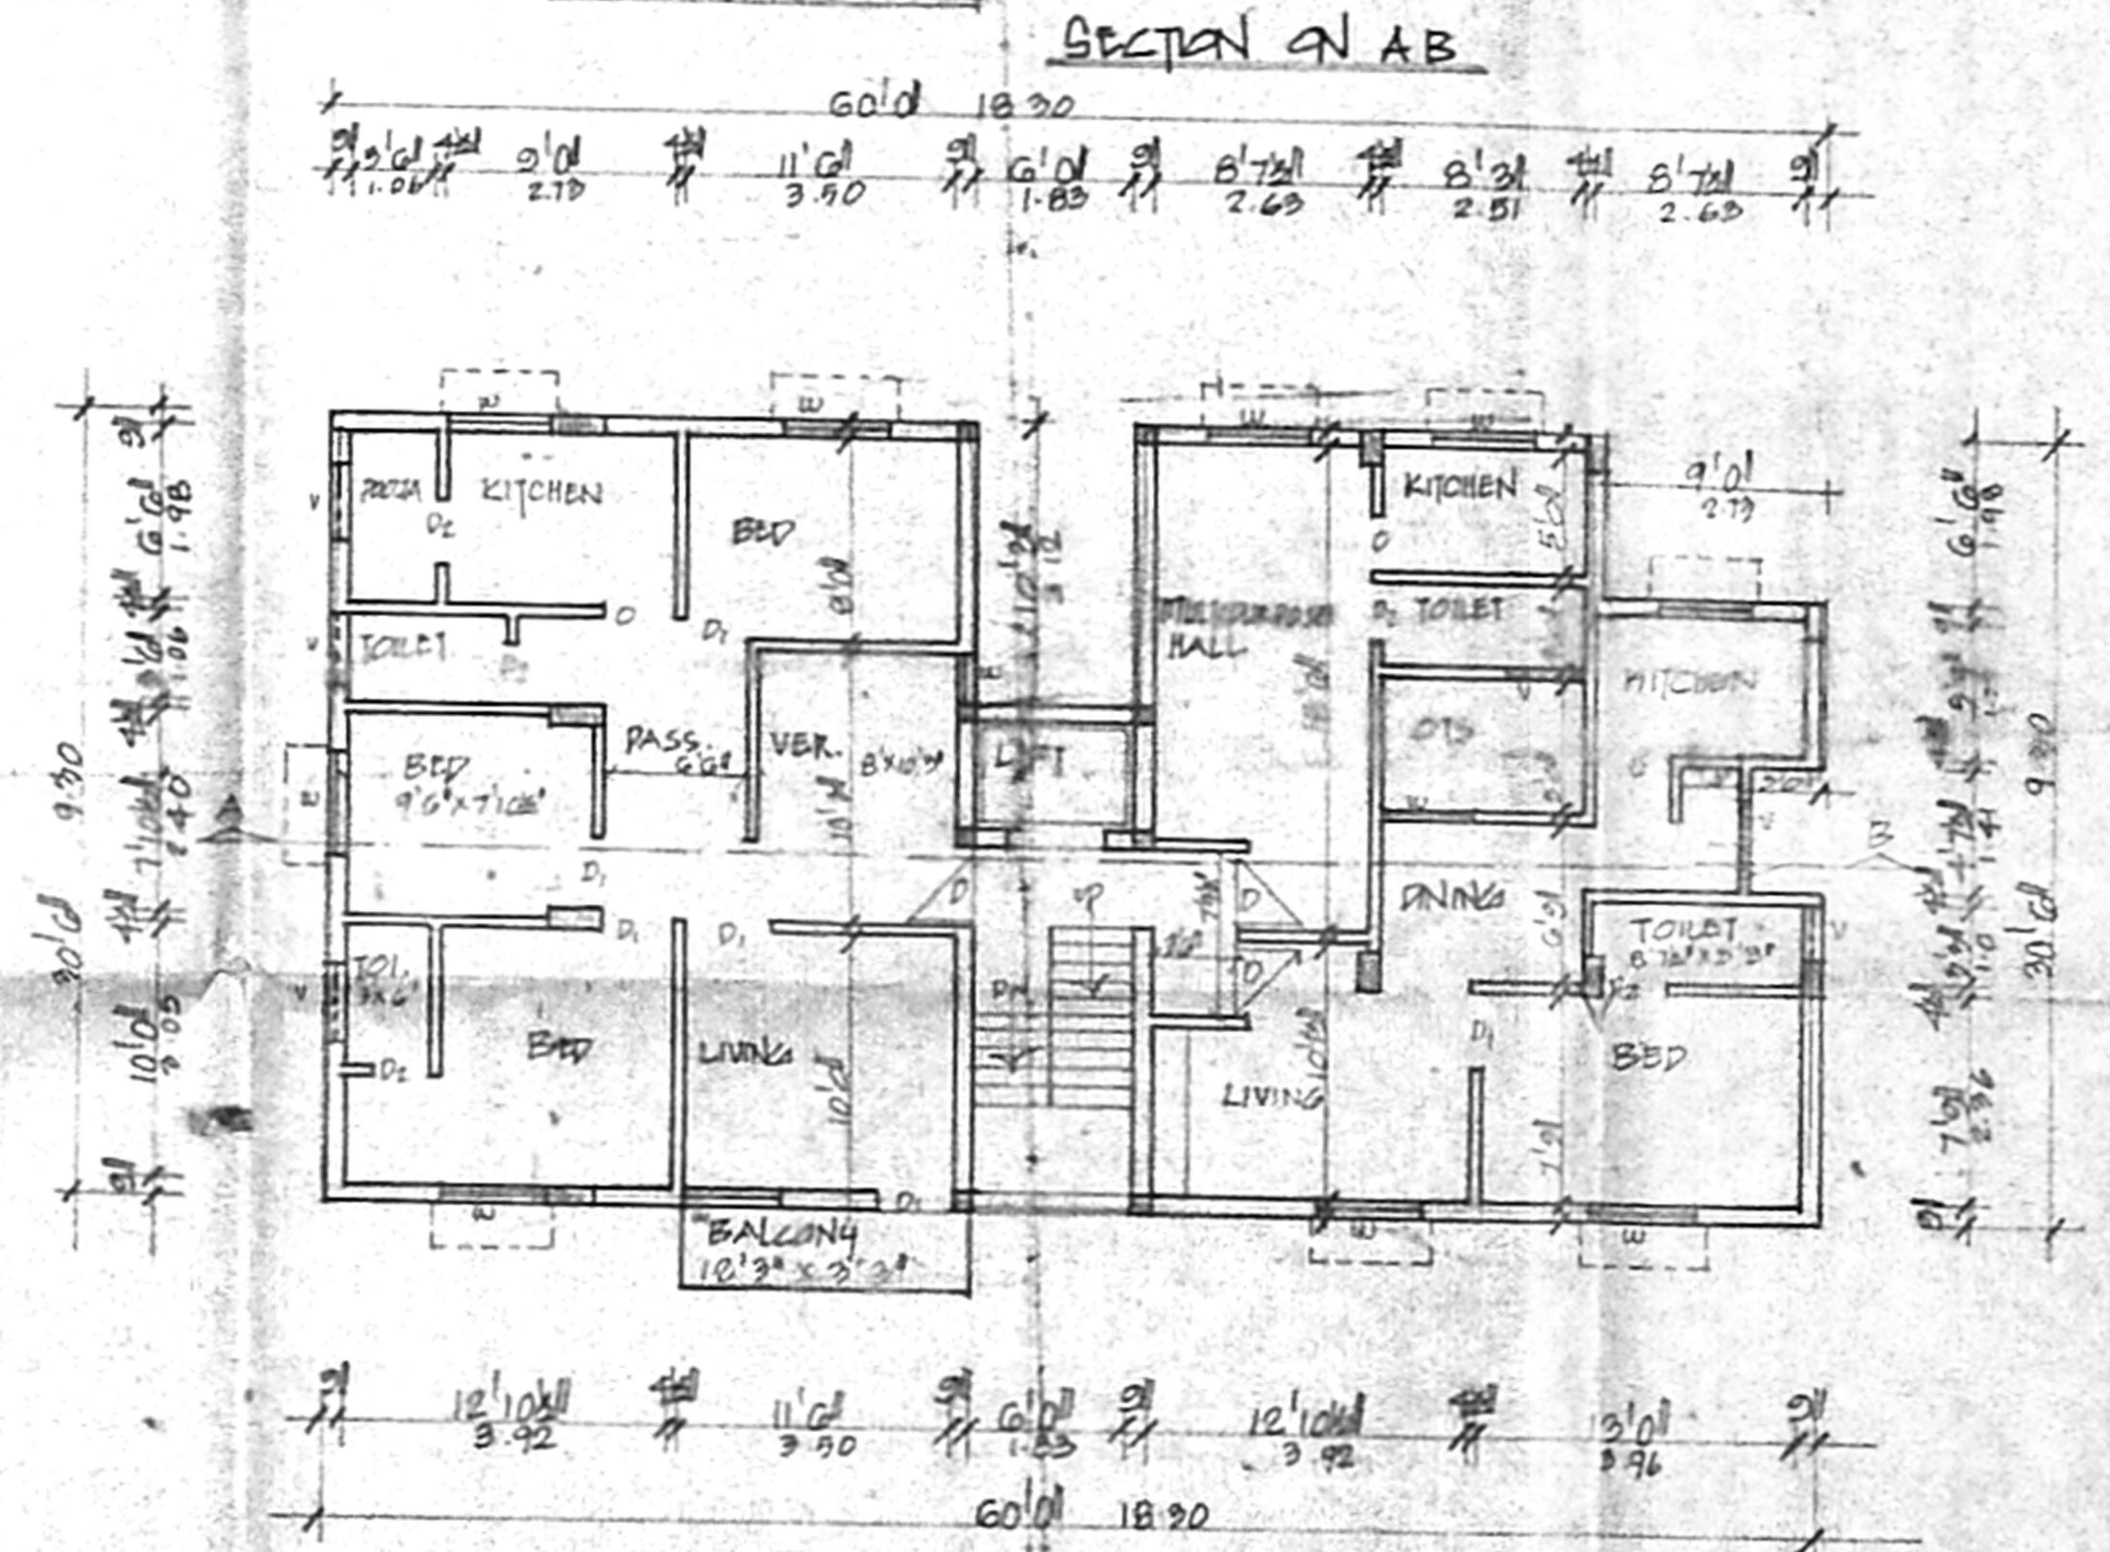


TYPICAL FLOOR PLAN
 1st, 2nd & 3rd FLOOR

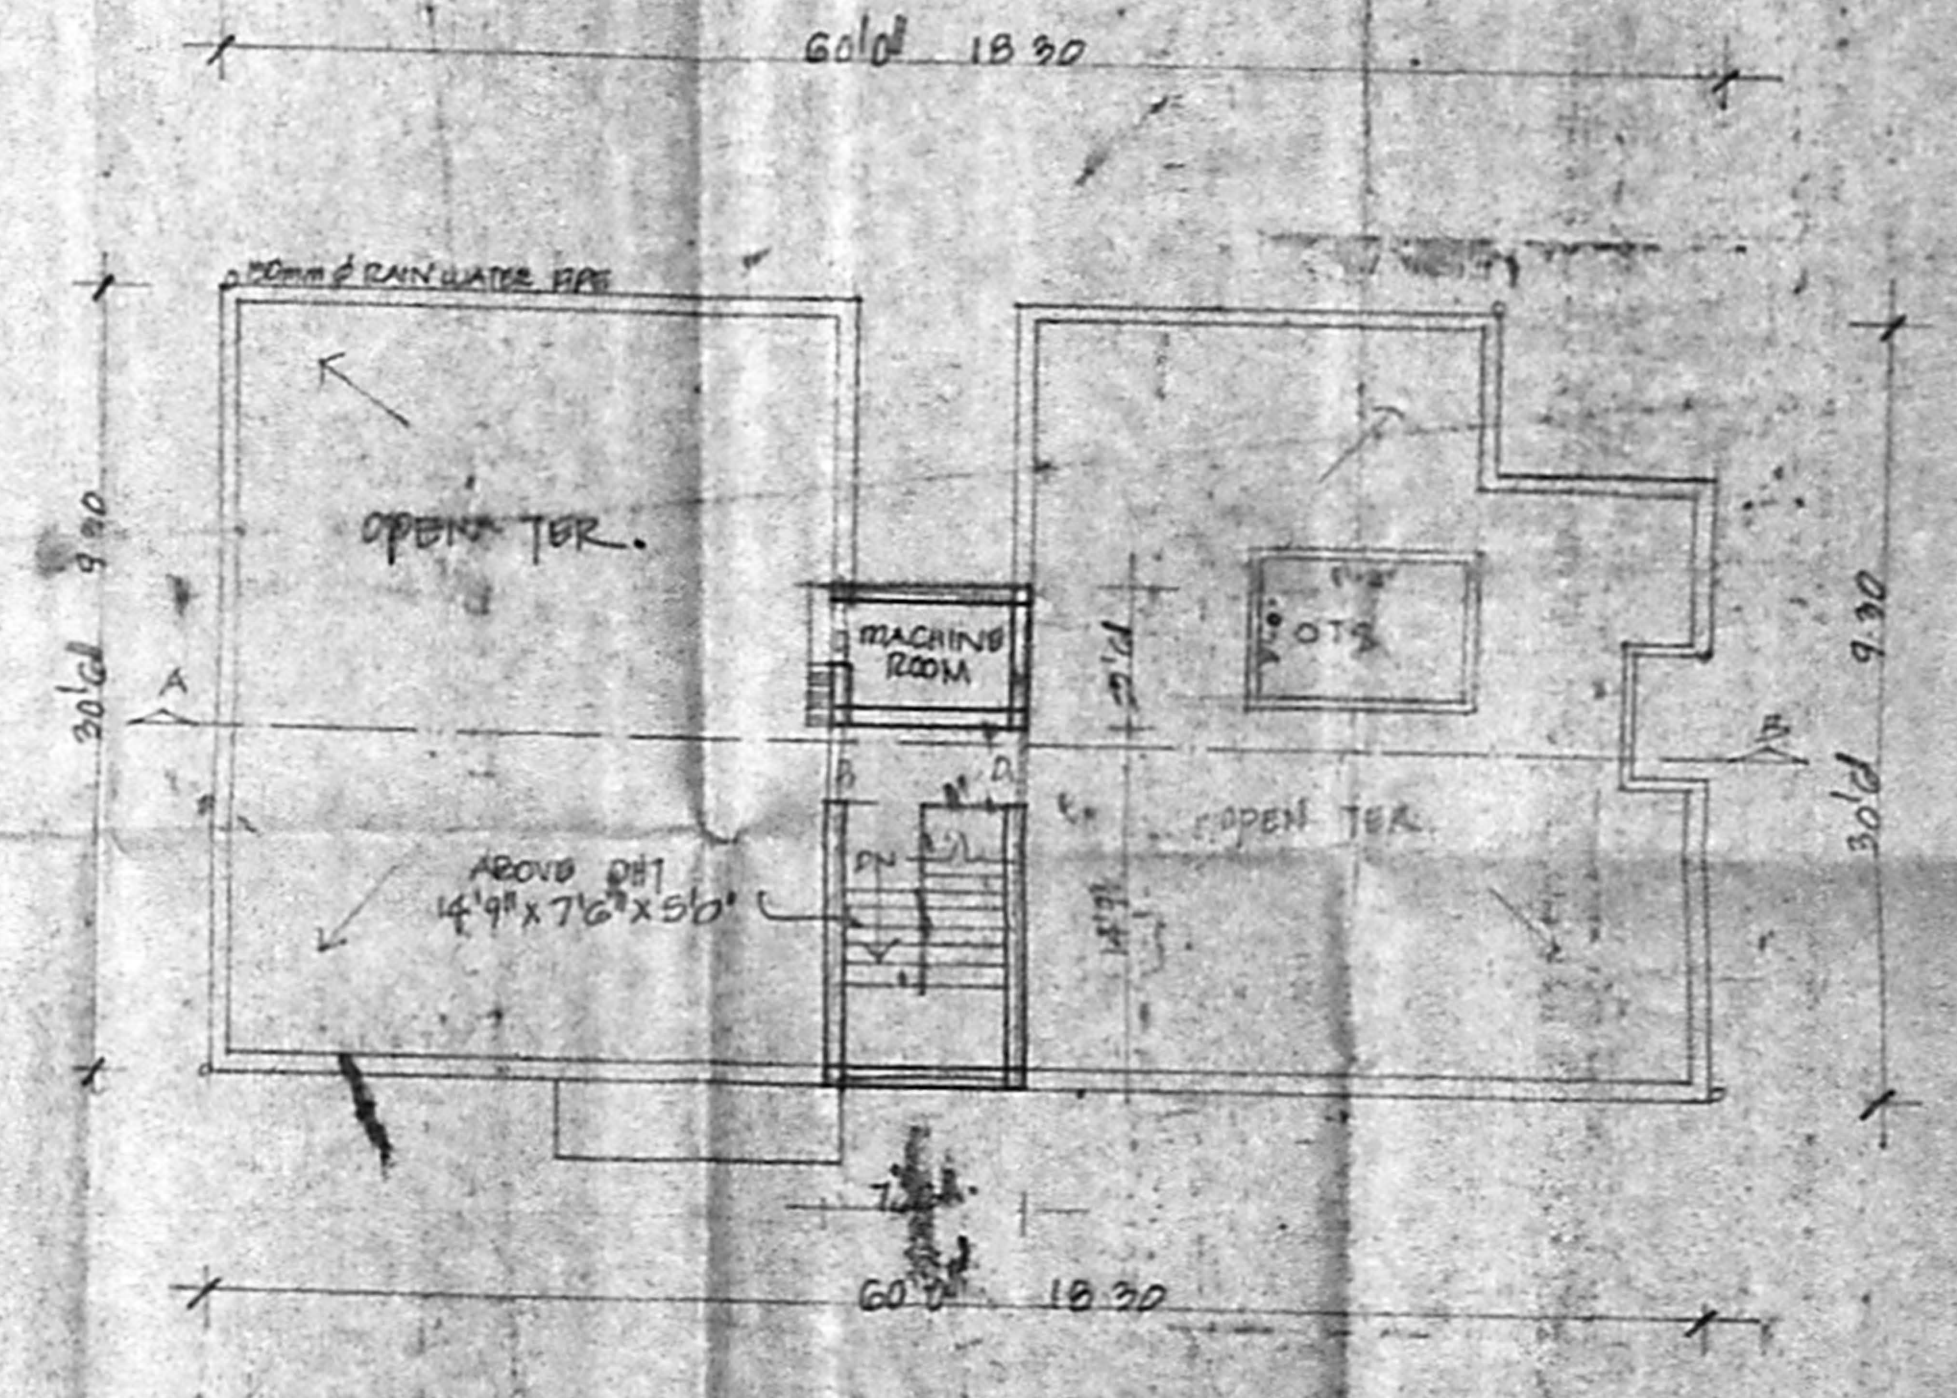

TERRACE PLAN

FINISHES	SPECIFICATION	AREA DETAIL	COLOR INDEX																	
DOOR	36"x76"	AS PER PLAN	 ROADS BOUNDARY PROPOSAL																	
WINDOW	26"x76"	AS PER PLAN																		
VENTILATOR	40"x46"	AS PER PLAN																		
	26"x76"	AS PER PLAN																		
	26"x76"	AS PER PLAN																		
		<table border="1"> <tr> <td>Plot Extent</td> <td>324.2</td> <td>324.2</td> </tr> <tr> <td>G.F. & Still Floor</td> <td>137.7</td> <td>137.92</td> </tr> <tr> <td>1st Floor</td> <td>169.6</td> <td>157.94</td> </tr> <tr> <td>2nd Floor</td> <td>169.6</td> <td>157.94</td> </tr> <tr> <td>3rd Floor</td> <td>169.6</td> <td>157.94</td> </tr> <tr> <td>F.S.I. 1.4%</td> <td>COV=433</td> <td>TOTAL 600.22</td> </tr> </table>	Plot Extent	324.2	324.2	G.F. & Still Floor	137.7	137.92	1st Floor	169.6	157.94	2nd Floor	169.6	157.94	3rd Floor	169.6	157.94	F.S.I. 1.4%	COV=433	TOTAL 600.22
Plot Extent	324.2	324.2																		
G.F. & Still Floor	137.7	137.92																		
1st Floor	169.6	157.94																		
2nd Floor	169.6	157.94																		
3rd Floor	169.6	157.94																		
F.S.I. 1.4%	COV=433	TOTAL 600.22																		

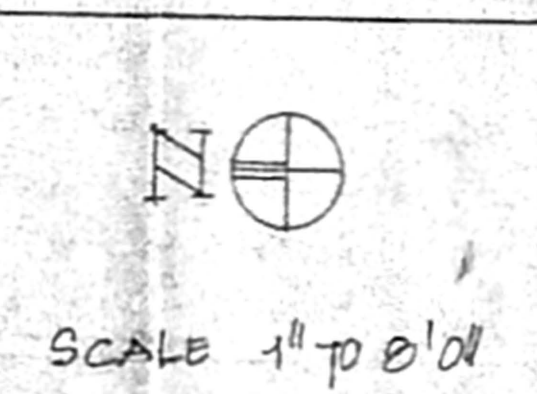

PLAN SHOWING THE PROPOSED RESIDENTIAL BUILDING IN T.S.D.P. 20/3, 20/4, 20/5, 20/6, BLOCK NO 19, AT DOOR NO 83, 84 & 85, CHOOLAIMEDU HIGH ROAD, PULIYUR VILLAGE, CHOOLAIMEDU, CH. 94.

[Signature]
 C. Senthil Kumar
 OWNER'S/POWER AGENT
S. ATHANAN, P.E.
 CHARTERED ENGINEER
 Class 1 License - 1 Surveyer - No. 192
 Cooper - 1 of Chennai
 17, ...
 ARCHITECT