



ELEVATION

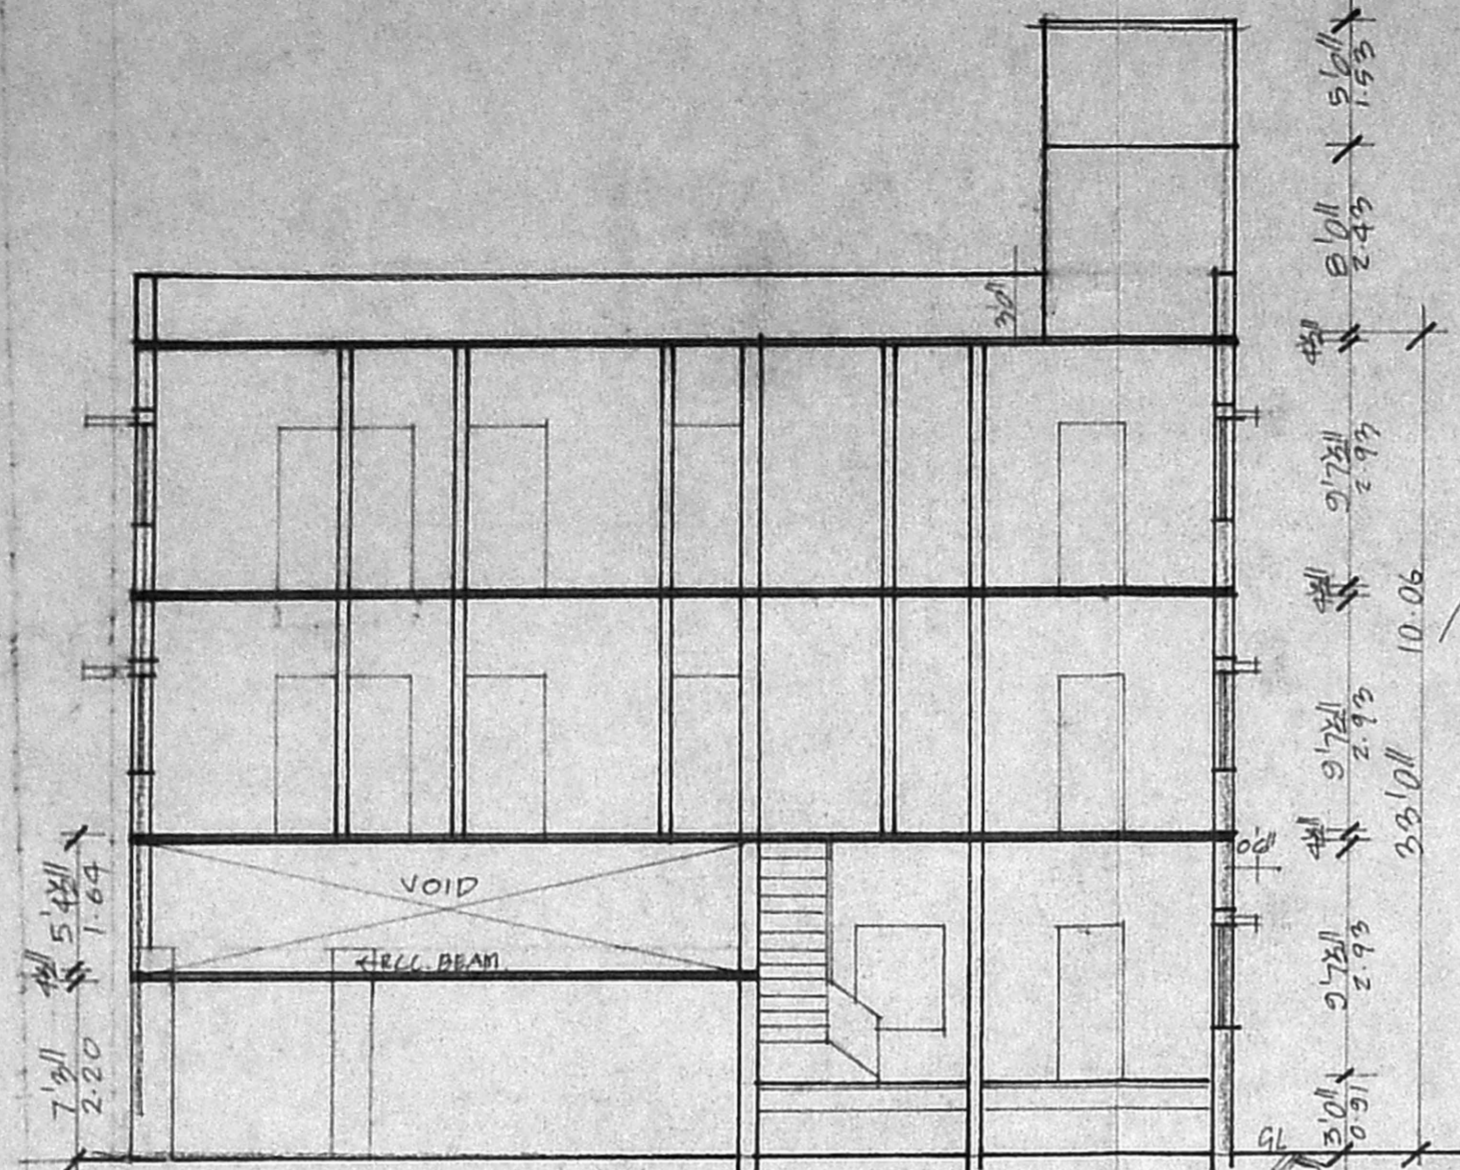


SECTION ON A B

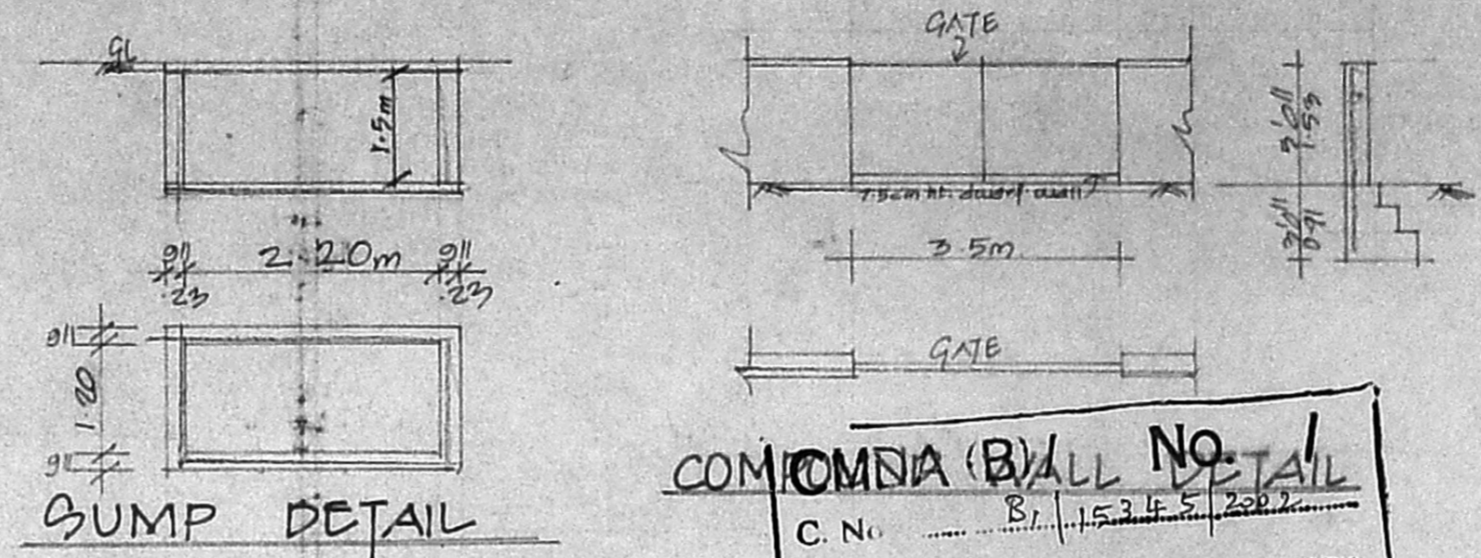


GUMP DETAIL

COMPOUND WALL NO. 2111
 C. No. B. 15345/2002
 A.S.I. ...
 Scrutiny P. A. 141802
 A.P. [Signature] D.P. [Signature]

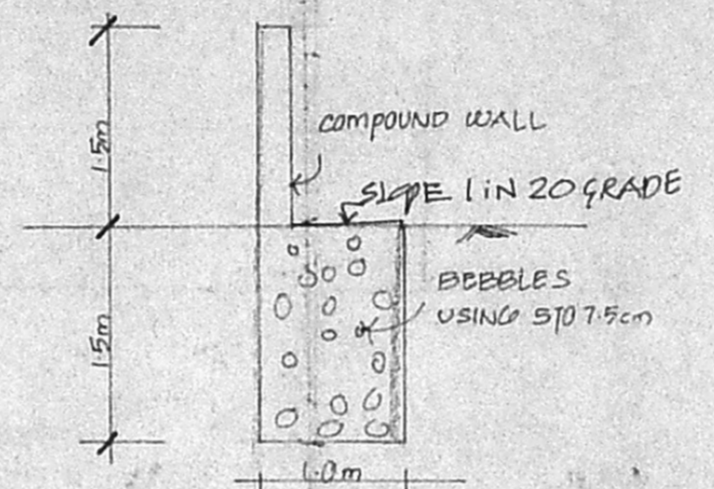


PERCOLATION TRENCH

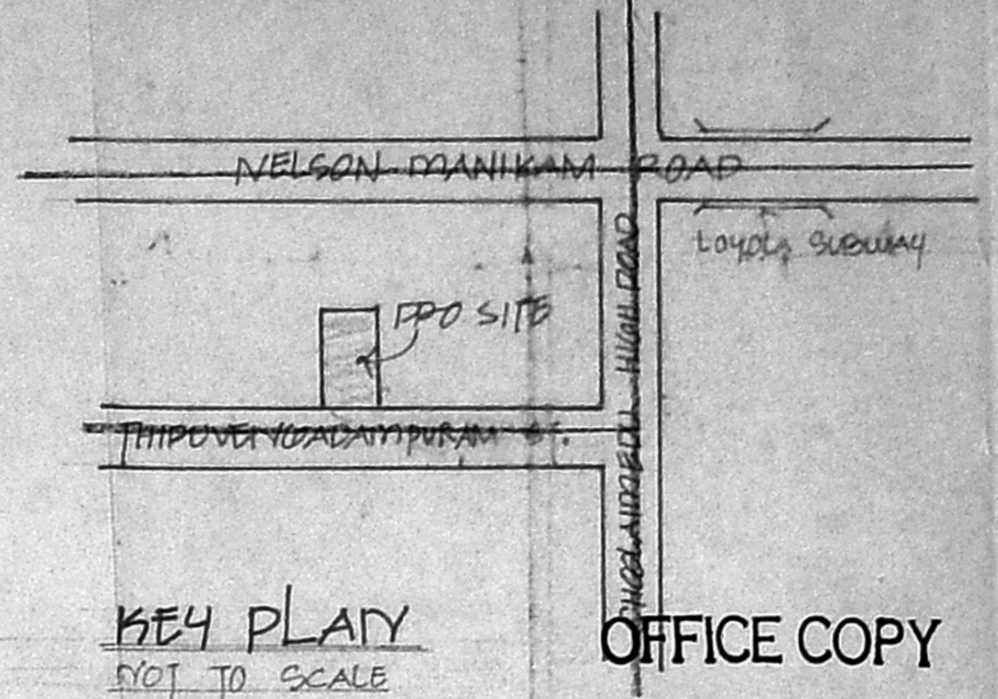


KEY PLAN

OFFICE COPY


Planning Permit No. B. 15345/2002
APPROVED
 SUBJECT TO THE CONDITIONS IN THIS OFFICE LETTER.
 No. B. 15345/2002 Date: 18.8.02
 FOR MEMBER SECRETARY
 CHENNAI METROPOLITAN
 DEVELOPMENT AUTHORITY
 CHENNAI-600 008.

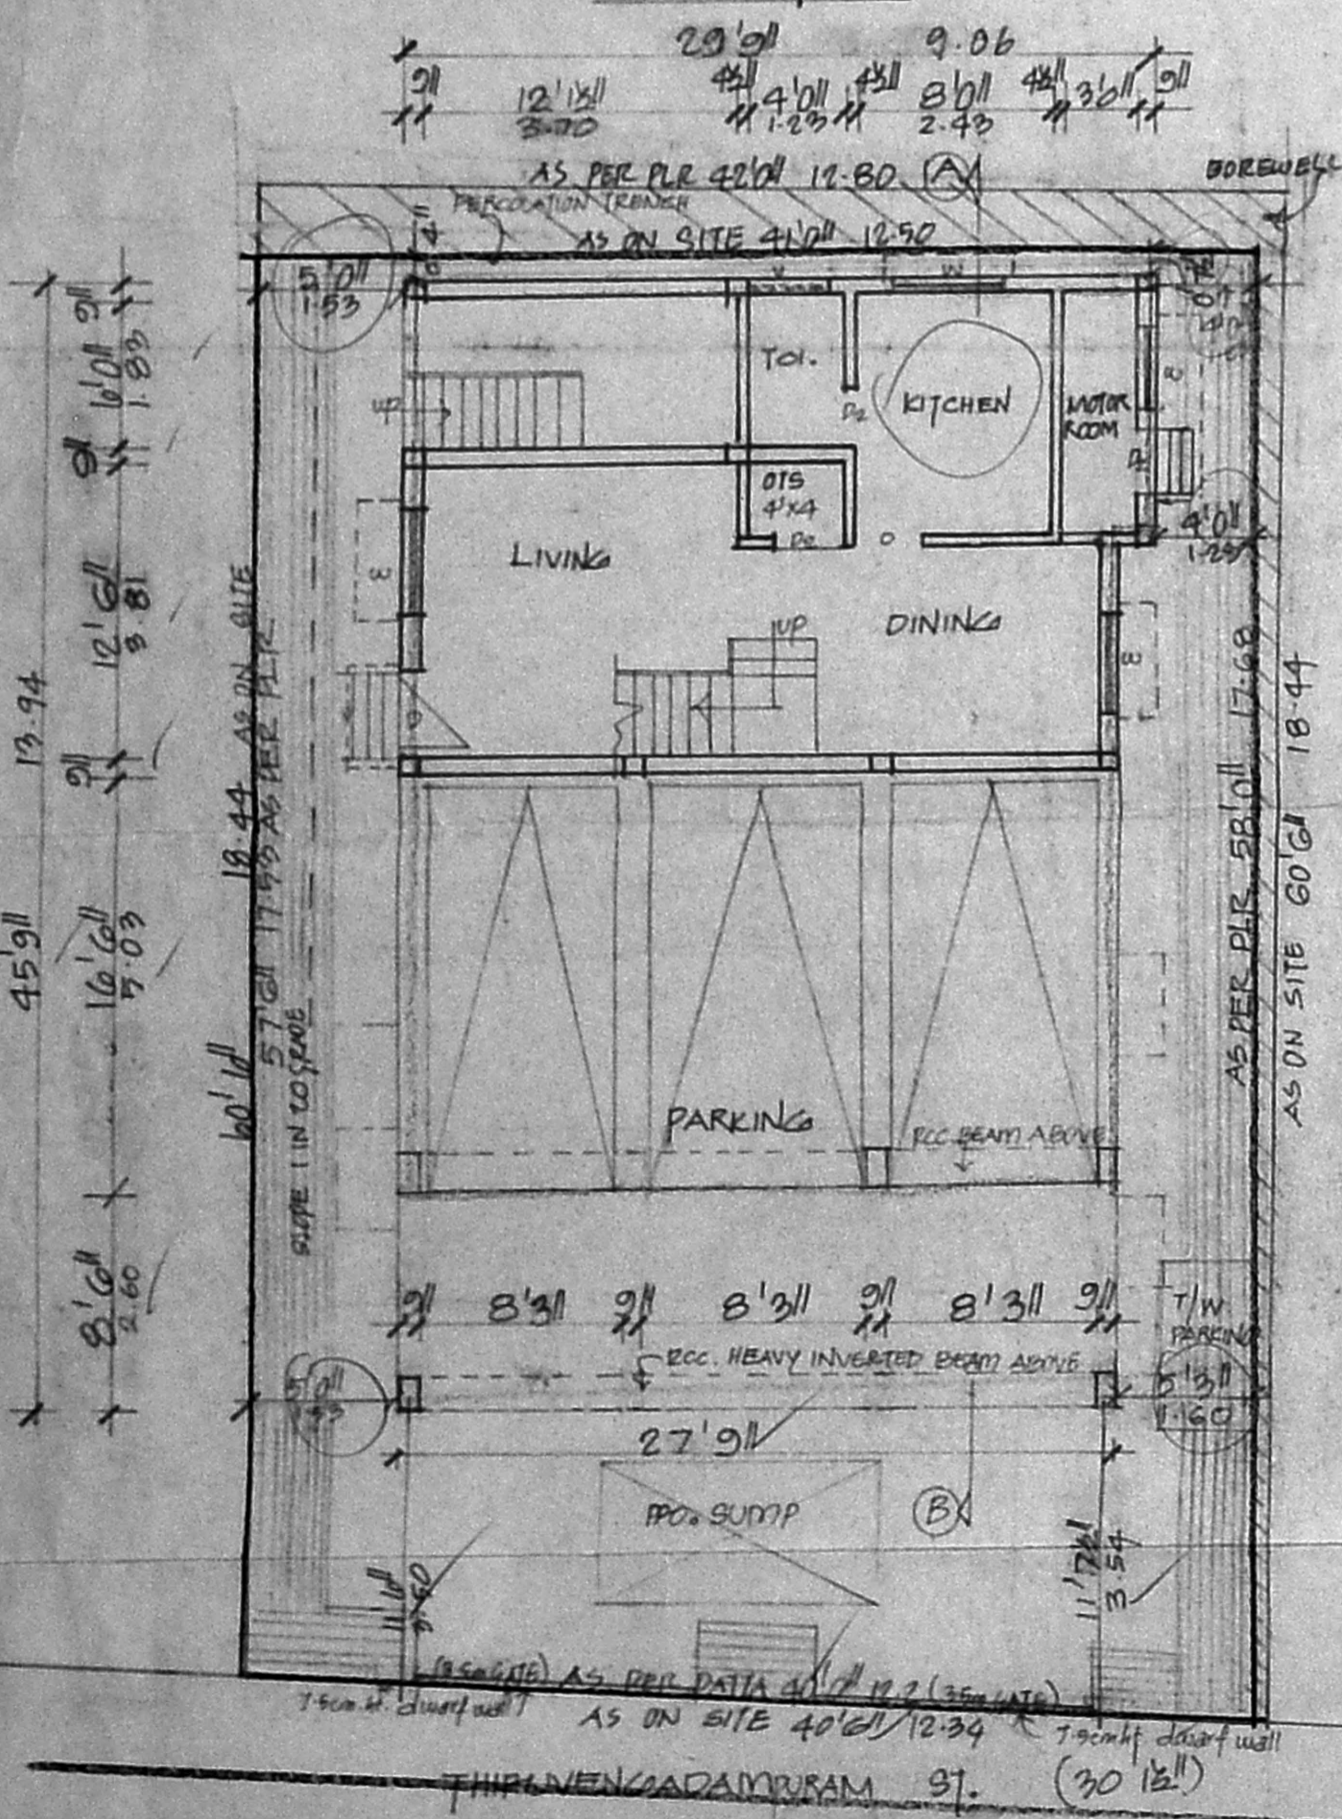


SITE/GROUND FLOOR PLAN

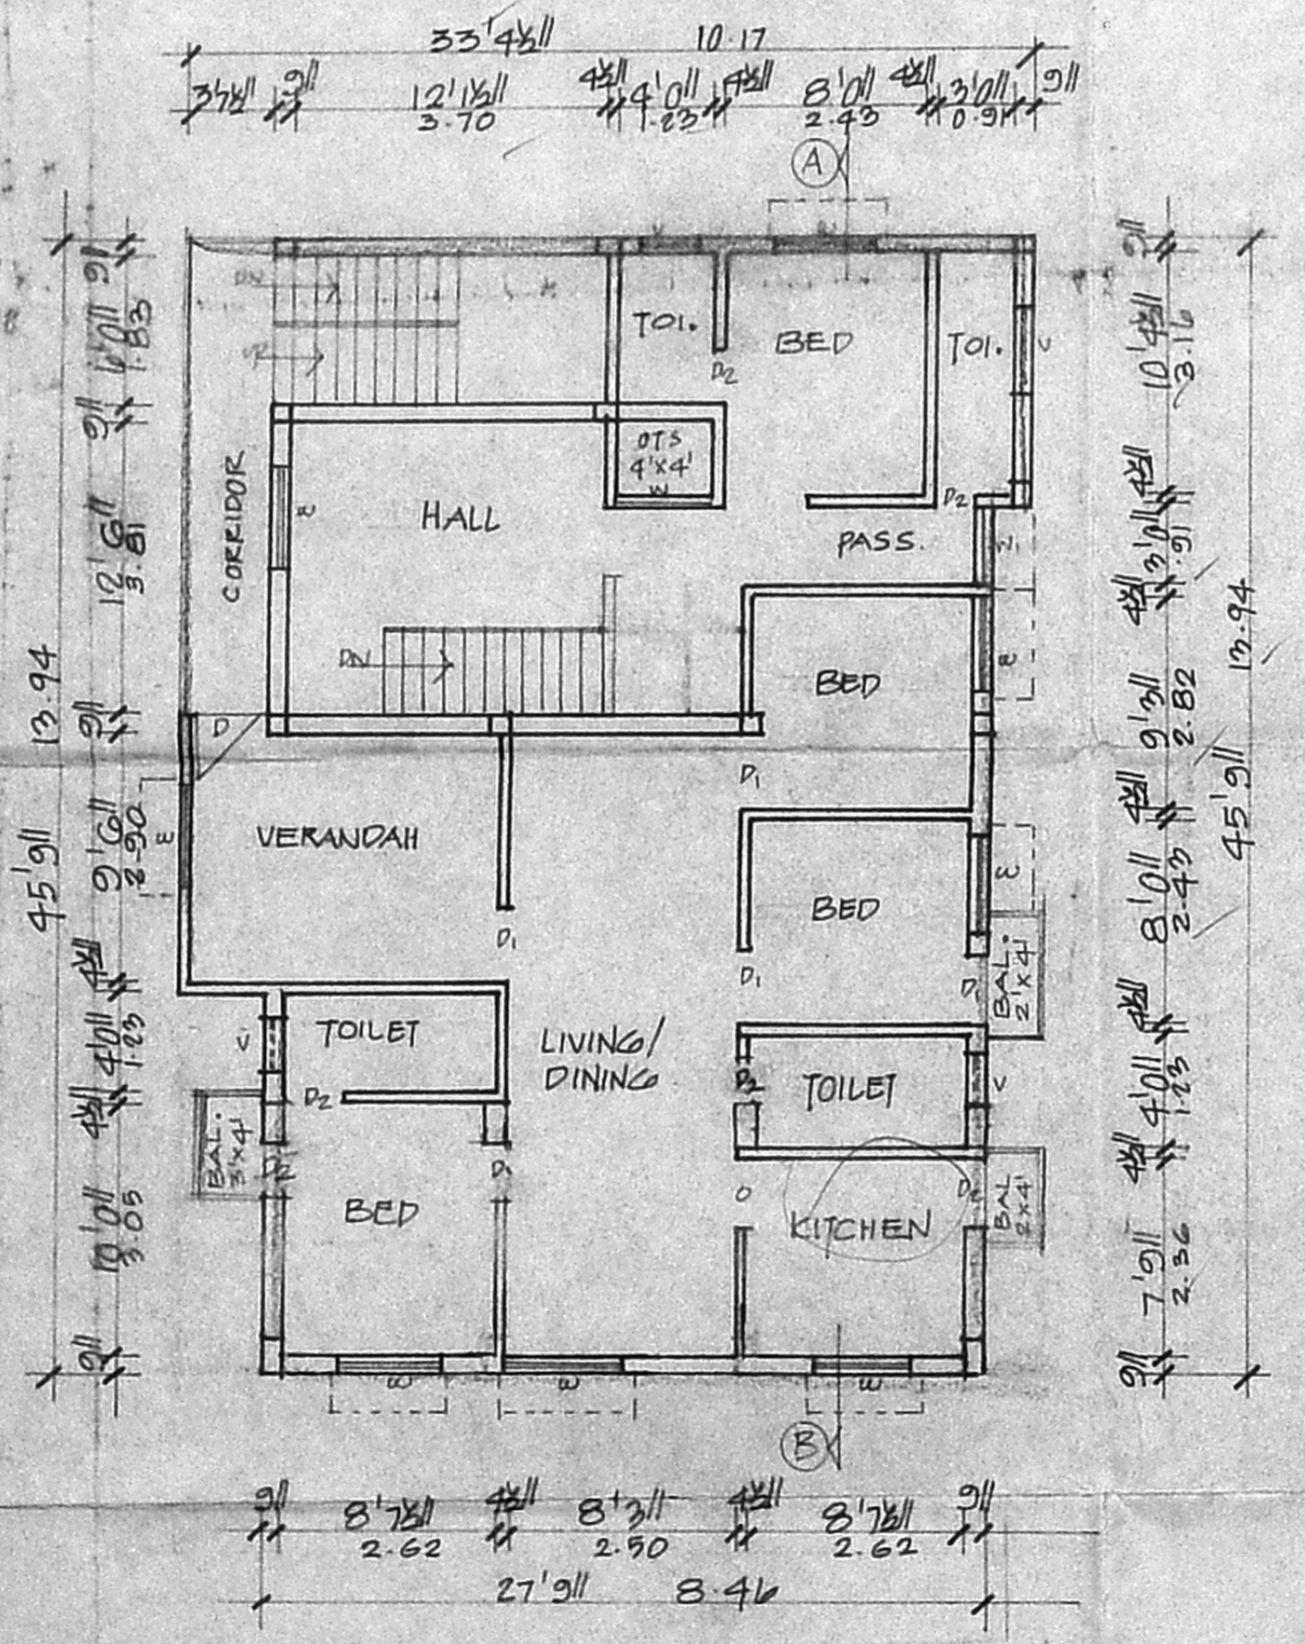

FIRST FLOOR PLAN

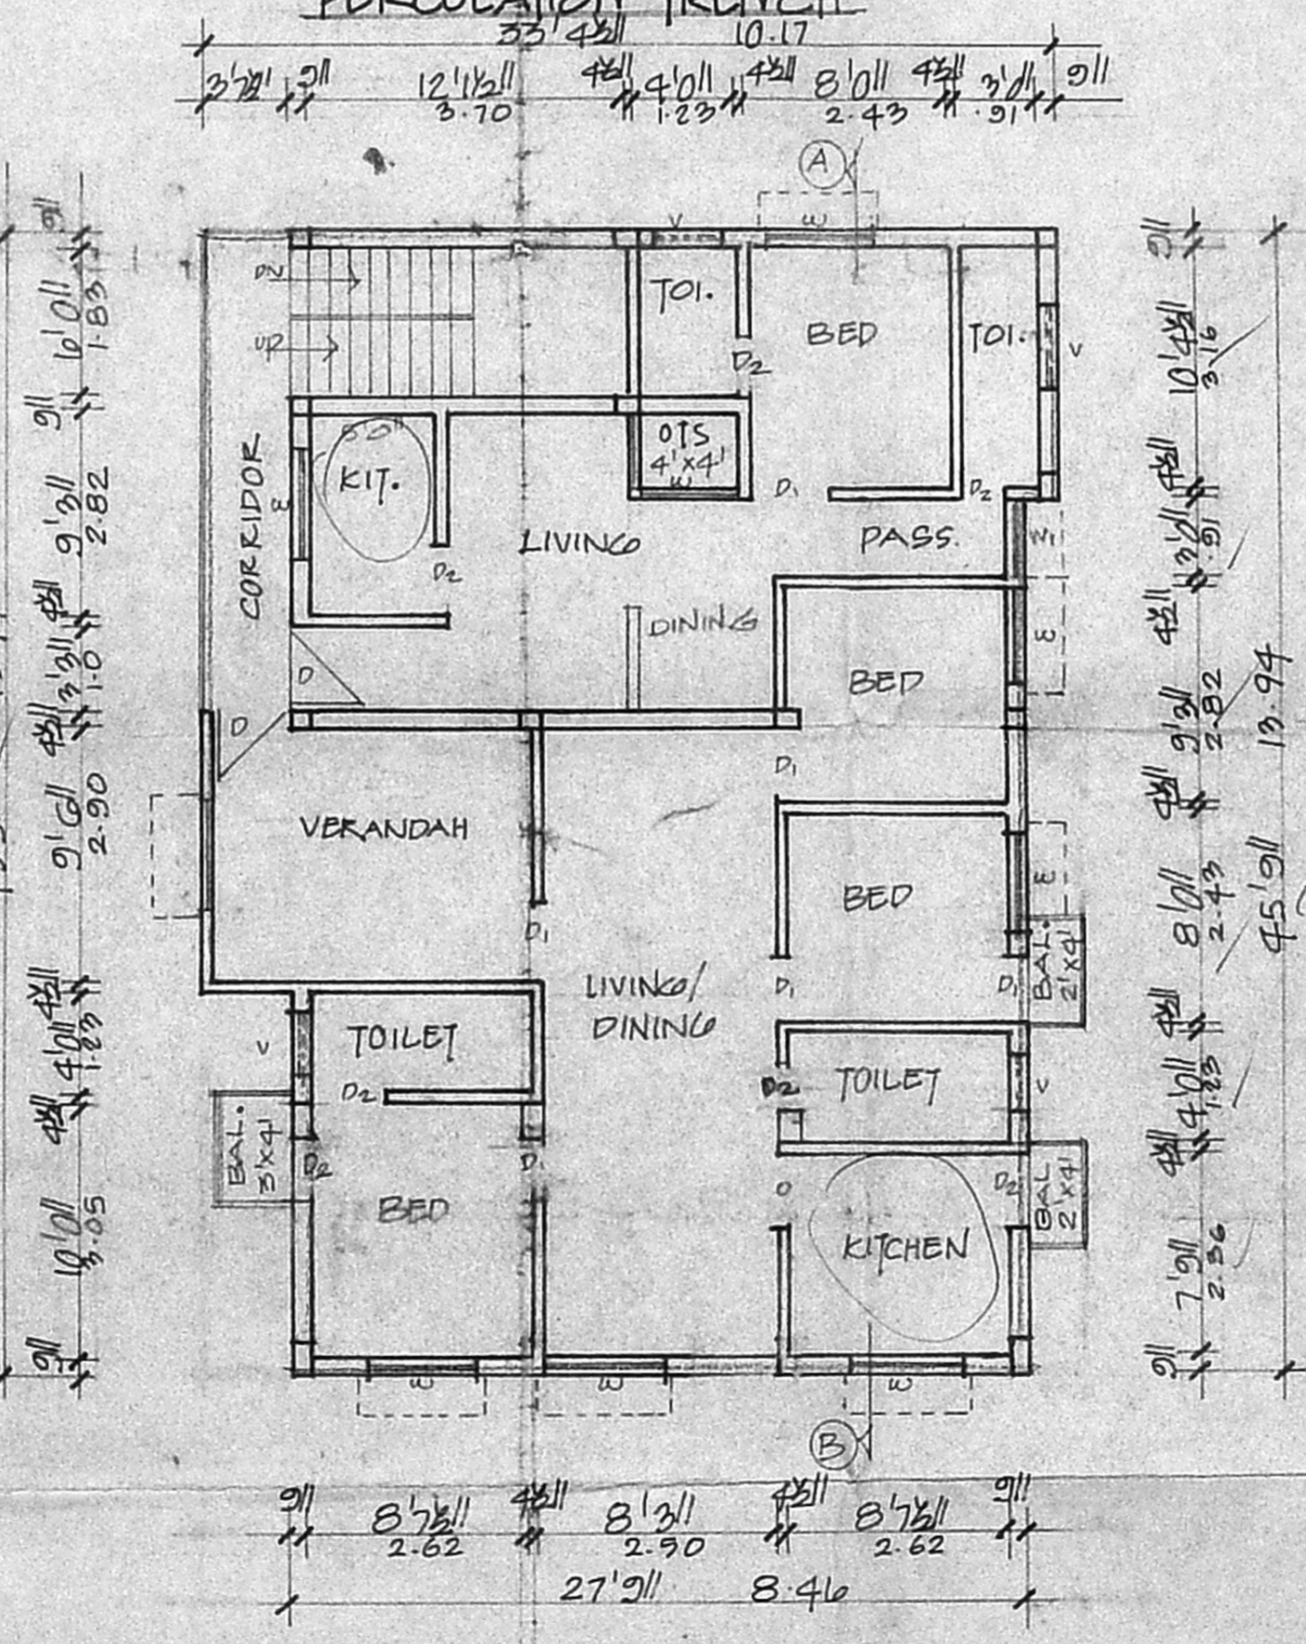

SECOND FLOOR PLAN

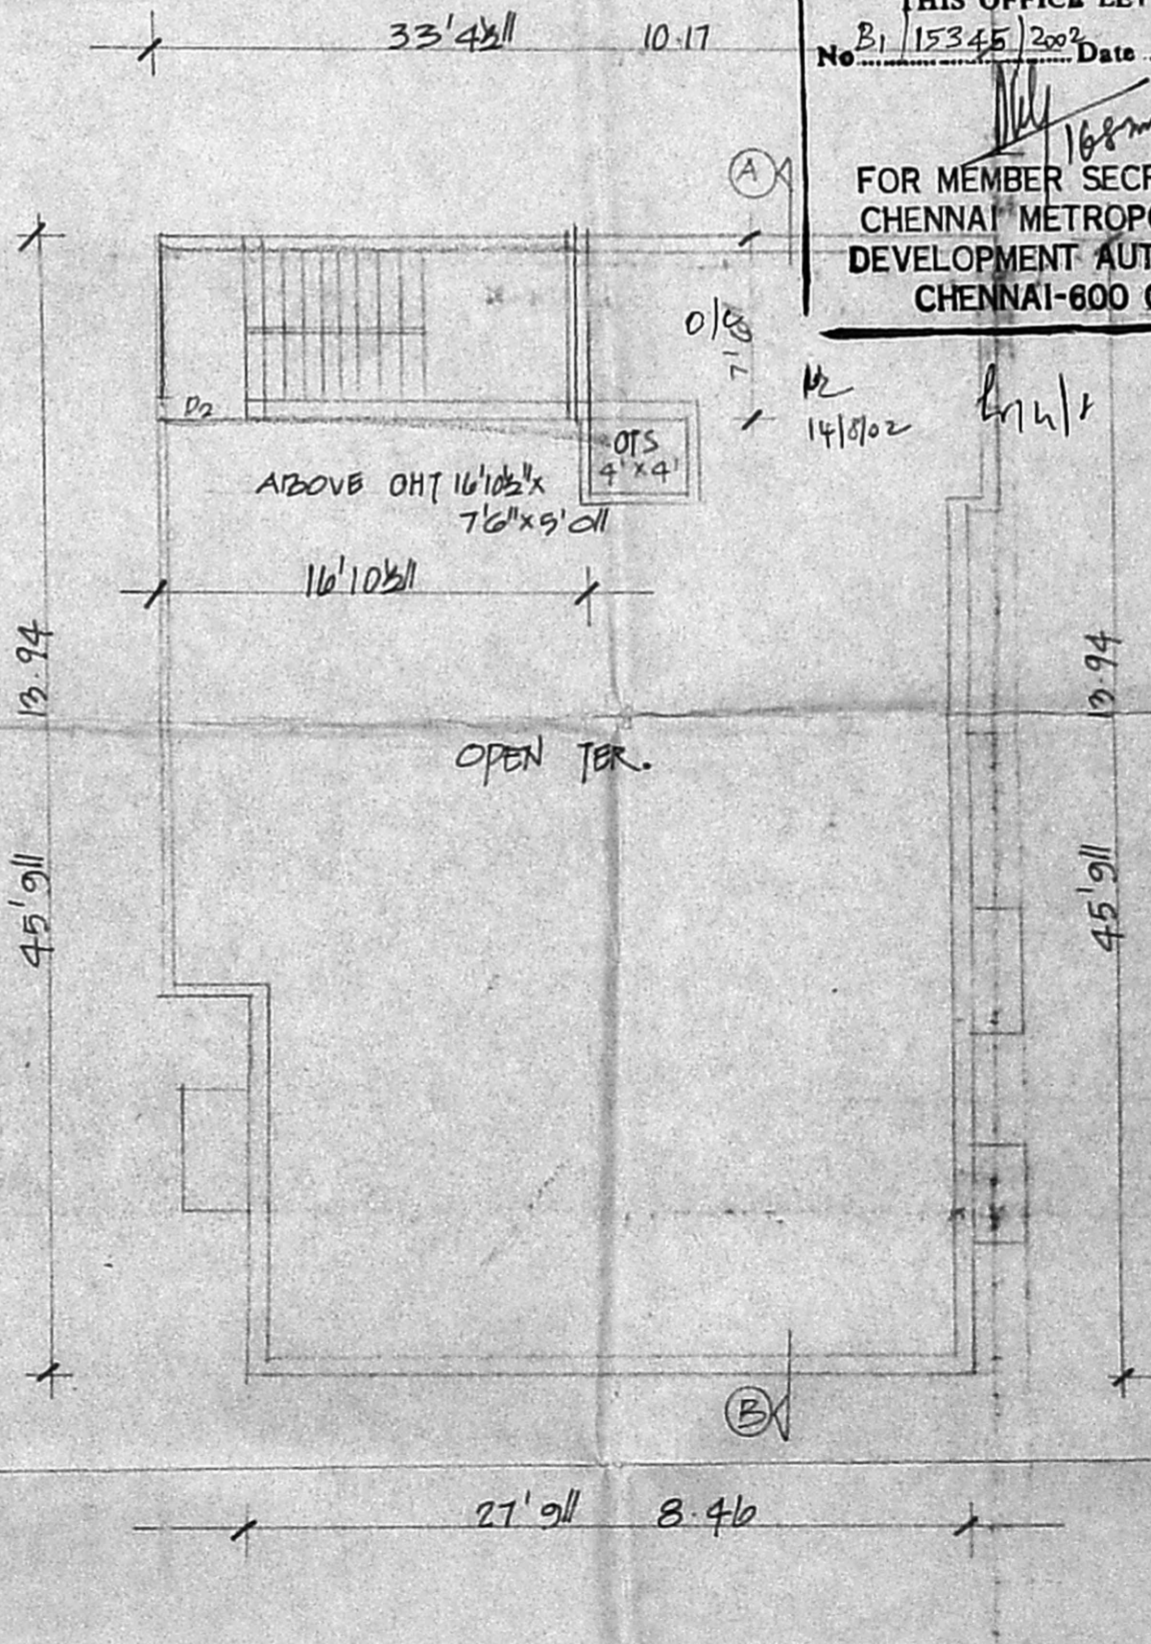

TERRACE PLAN

JOINERIES

| | | |
|----|------------|-------------|
| D | DOOR | 3'3" x 7'0" |
| D1 | " | 3'6" x 7'0" |
| D2 | " | 2'6" x 7'0" |
| W | WINDOW | 4'0" x 4'0" |
| V | VENTILATOR | 3'6" x 2'6" |

SPECIFICATION

SAND FILLING IN FOUNDATION
 PCC 1:4:8 IN FOUNDATION
 BRICK WORK IN CM 1:3:5
 RCC WORK IN 1:2:4
 PLASTERING IN CM 1:4

AREA DETAIL

| | Sqft | m ² |
|--|-------------|----------------|
| PLOT EXTENT | 2380 | 221.10 |
| G. FLOOR (KIT + NONFSI + FSZ) | 1877 | 173.6 |
| Ist FLOOR | 1416 | 131.5 |
| IInd FLOOR | 1416 | 131.5 |
| G.F. NONFSI + STILT 737sqft 68.5m ² | | |
| FSI 313.1 / 221.1 | 1.42 | |
| TOTAL | 3816 | |

COLOUR INDEX

ROADS : ———
 BOUNDARY : ———
 PROPOSAL : ———

SCALE: 1" TO 8'0"

PLAN SHOWING THE PRO. RESIDENTIAL FLATS INTS NO. AS PER DOC. AS PER PATA 28 OF PULIYIL VILLAGE, AT NEW DOOR NO. 71 (OLD NO. 109), THIRUVENGADAMPURAM ST, CHOLAIMEDU, CH. 94.

OWNERS SIGNATURE: [Signature]

S. ATHITHANAN, B.E.
 Chartered Engineer
 Class 1, Licensed Surveyor - No. 102
 Corporation of Chennai
 5, Natchinai Street, T. Nagar,
 Chennai - 600 014. 88445-71253
 LICENSED SURVEYOR