



Dr. 24/7/2014
 CMDA (B) / No. 105.00
 C. No. B. 3034
 Amt. 11
 Scrutiny P. A. V. K. Srinivasan
 AP. D.P.

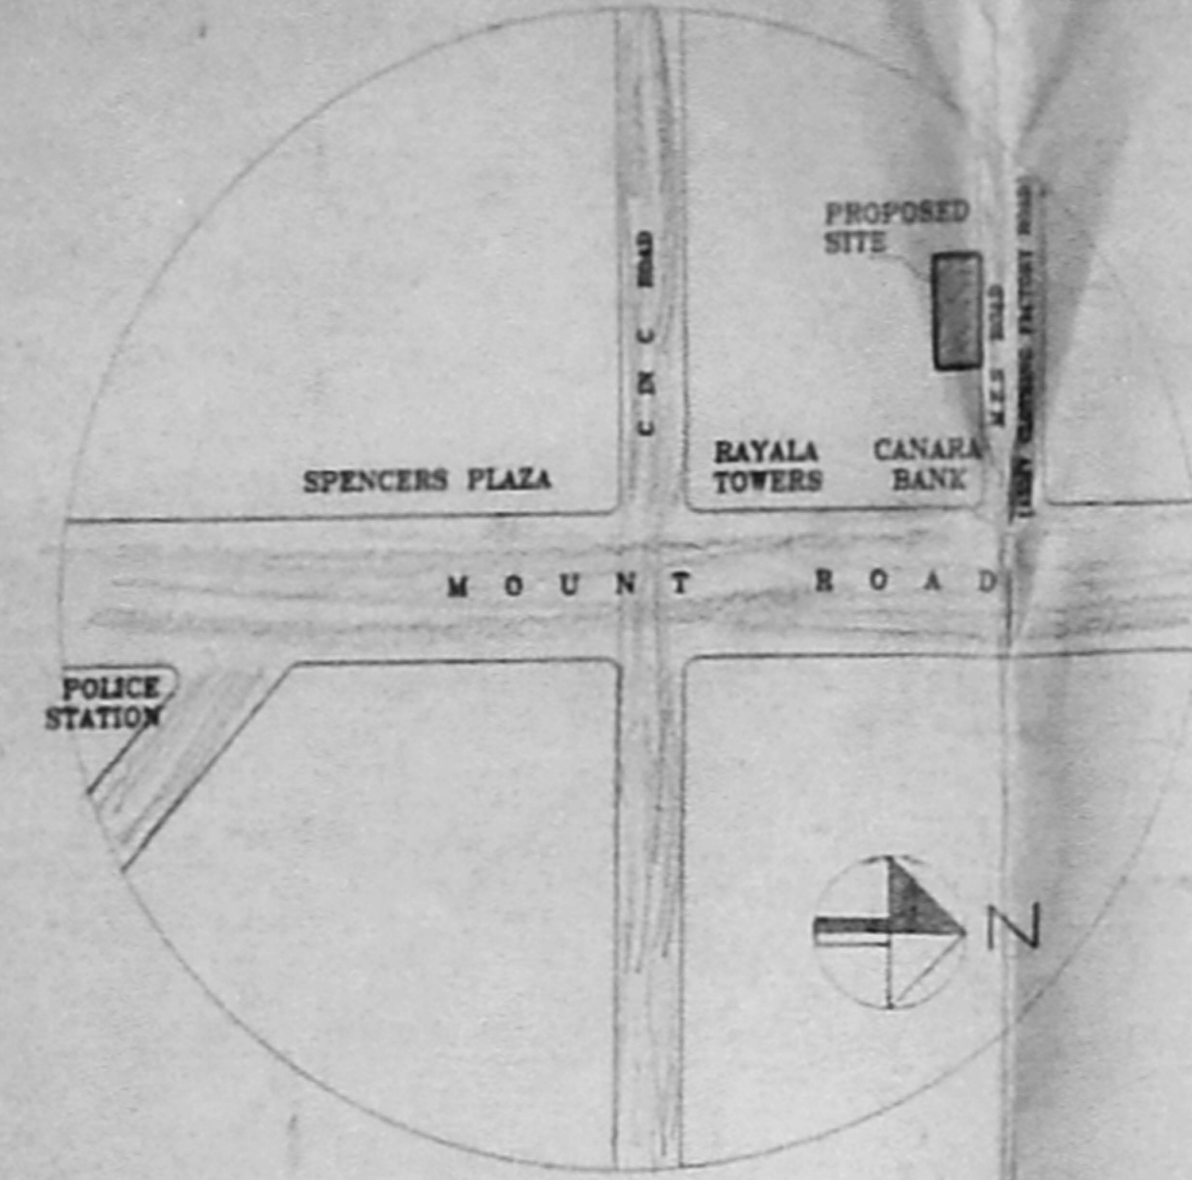


KEY PLAN
Not to scale

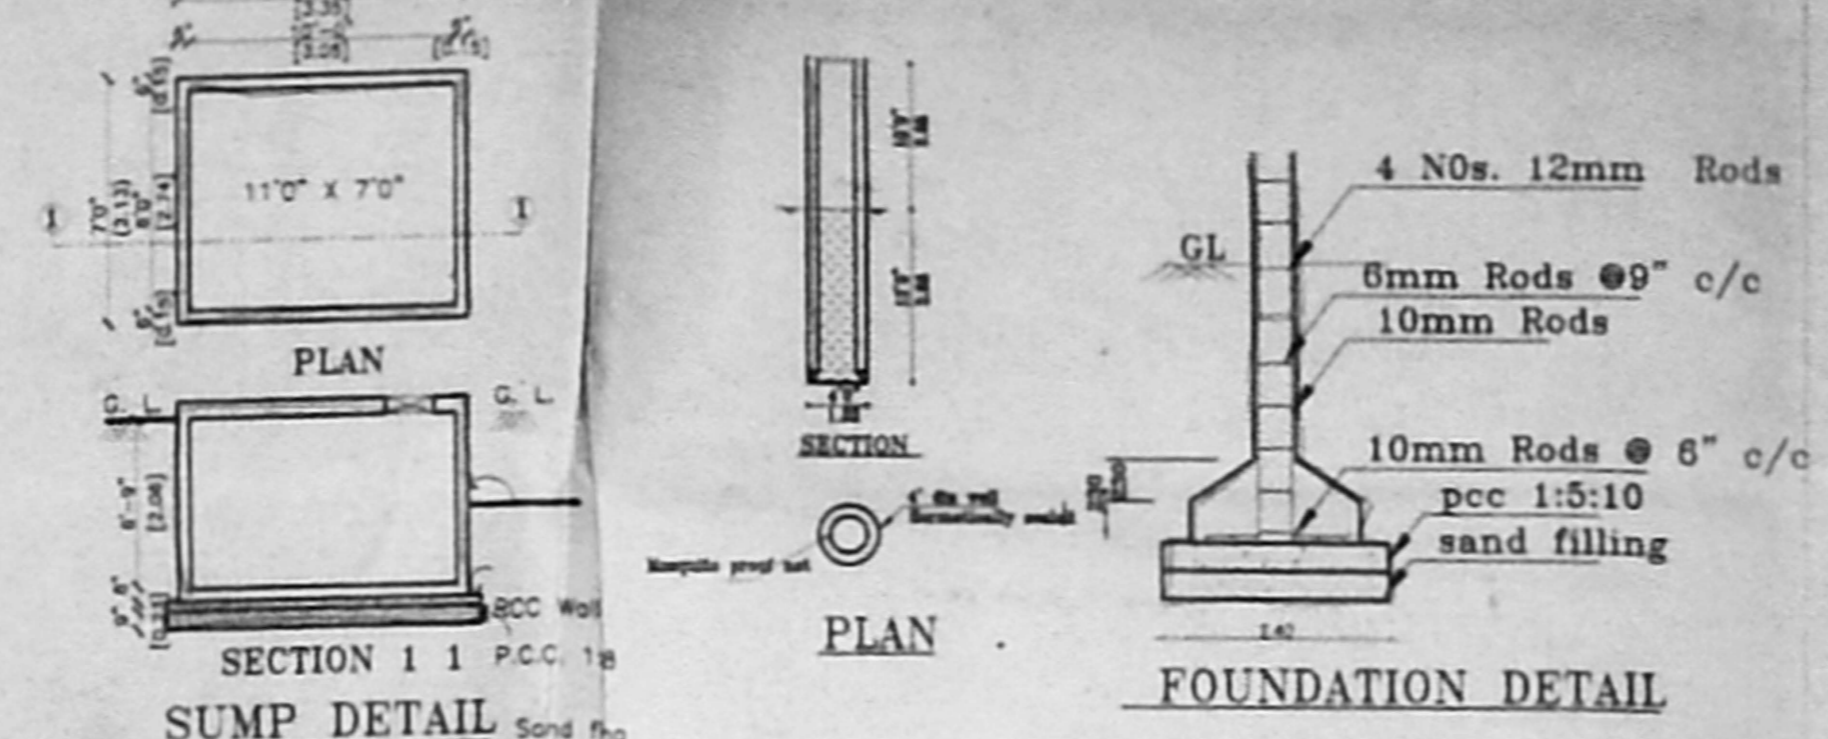


SECTION 1 1
SUMP DETAIL
(SCIENTIFICALLY SEALED)
Not to scale


FOUNDATION DETAIL

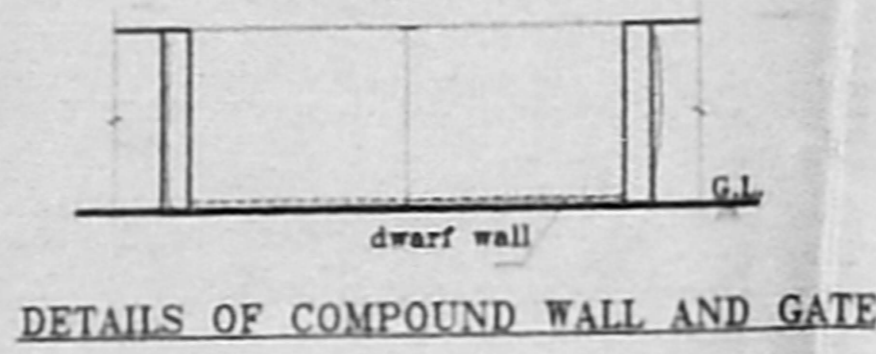


DETAILS OF COMPOUND WALL AND GATE

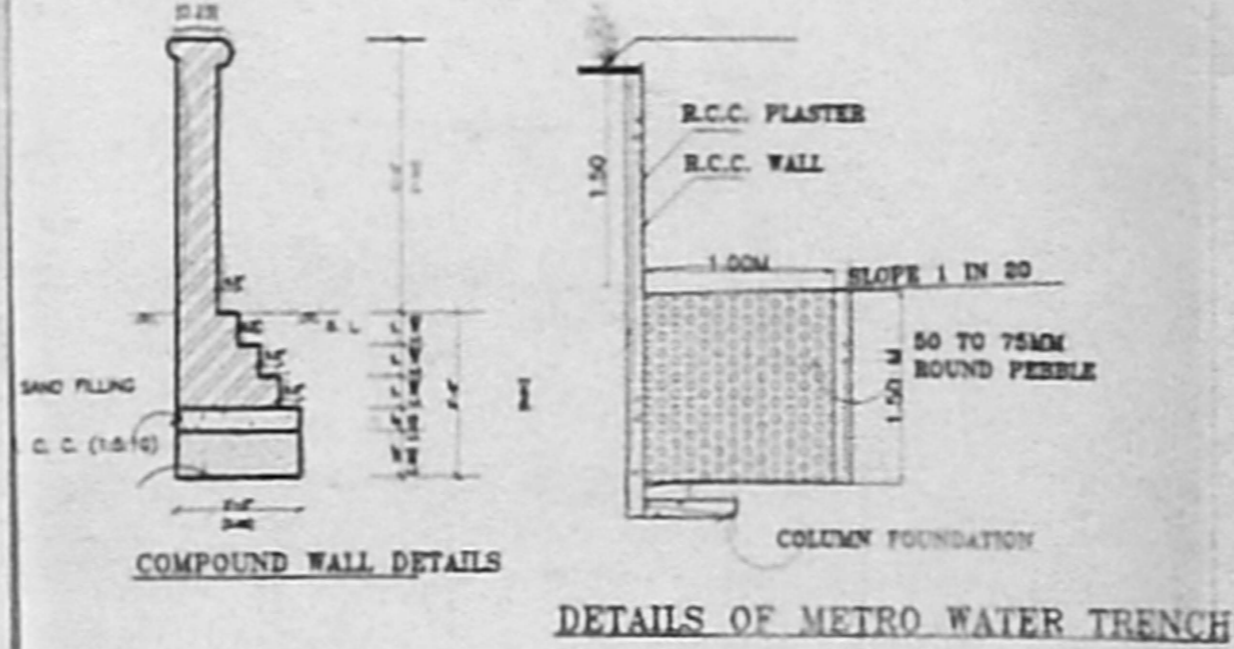


DETAILS OF METRO WATER TRENCH

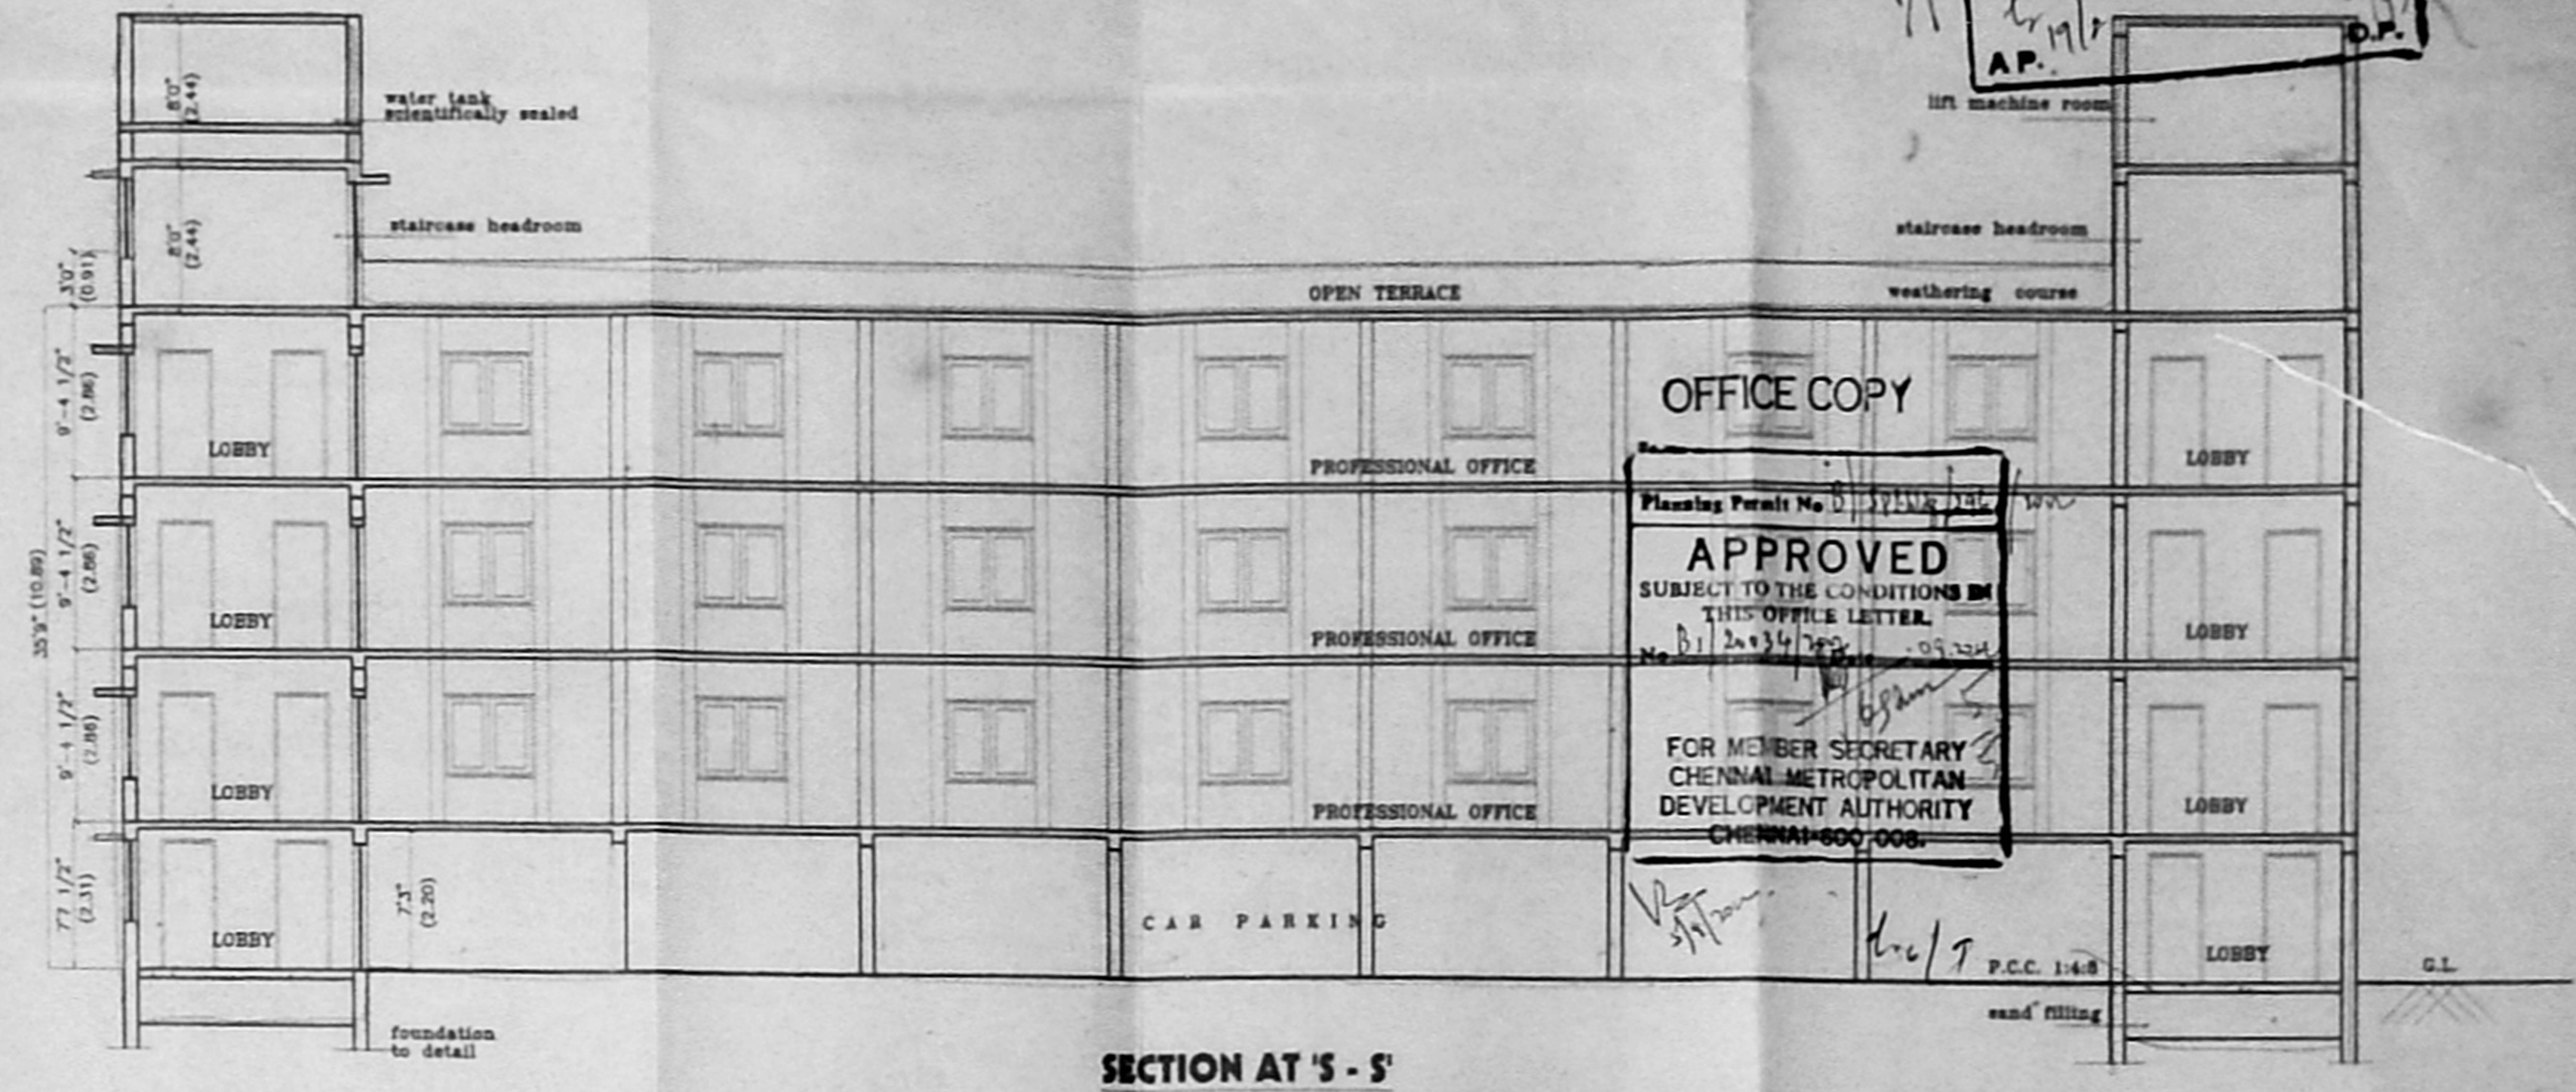

SECTION AT 'S - S'

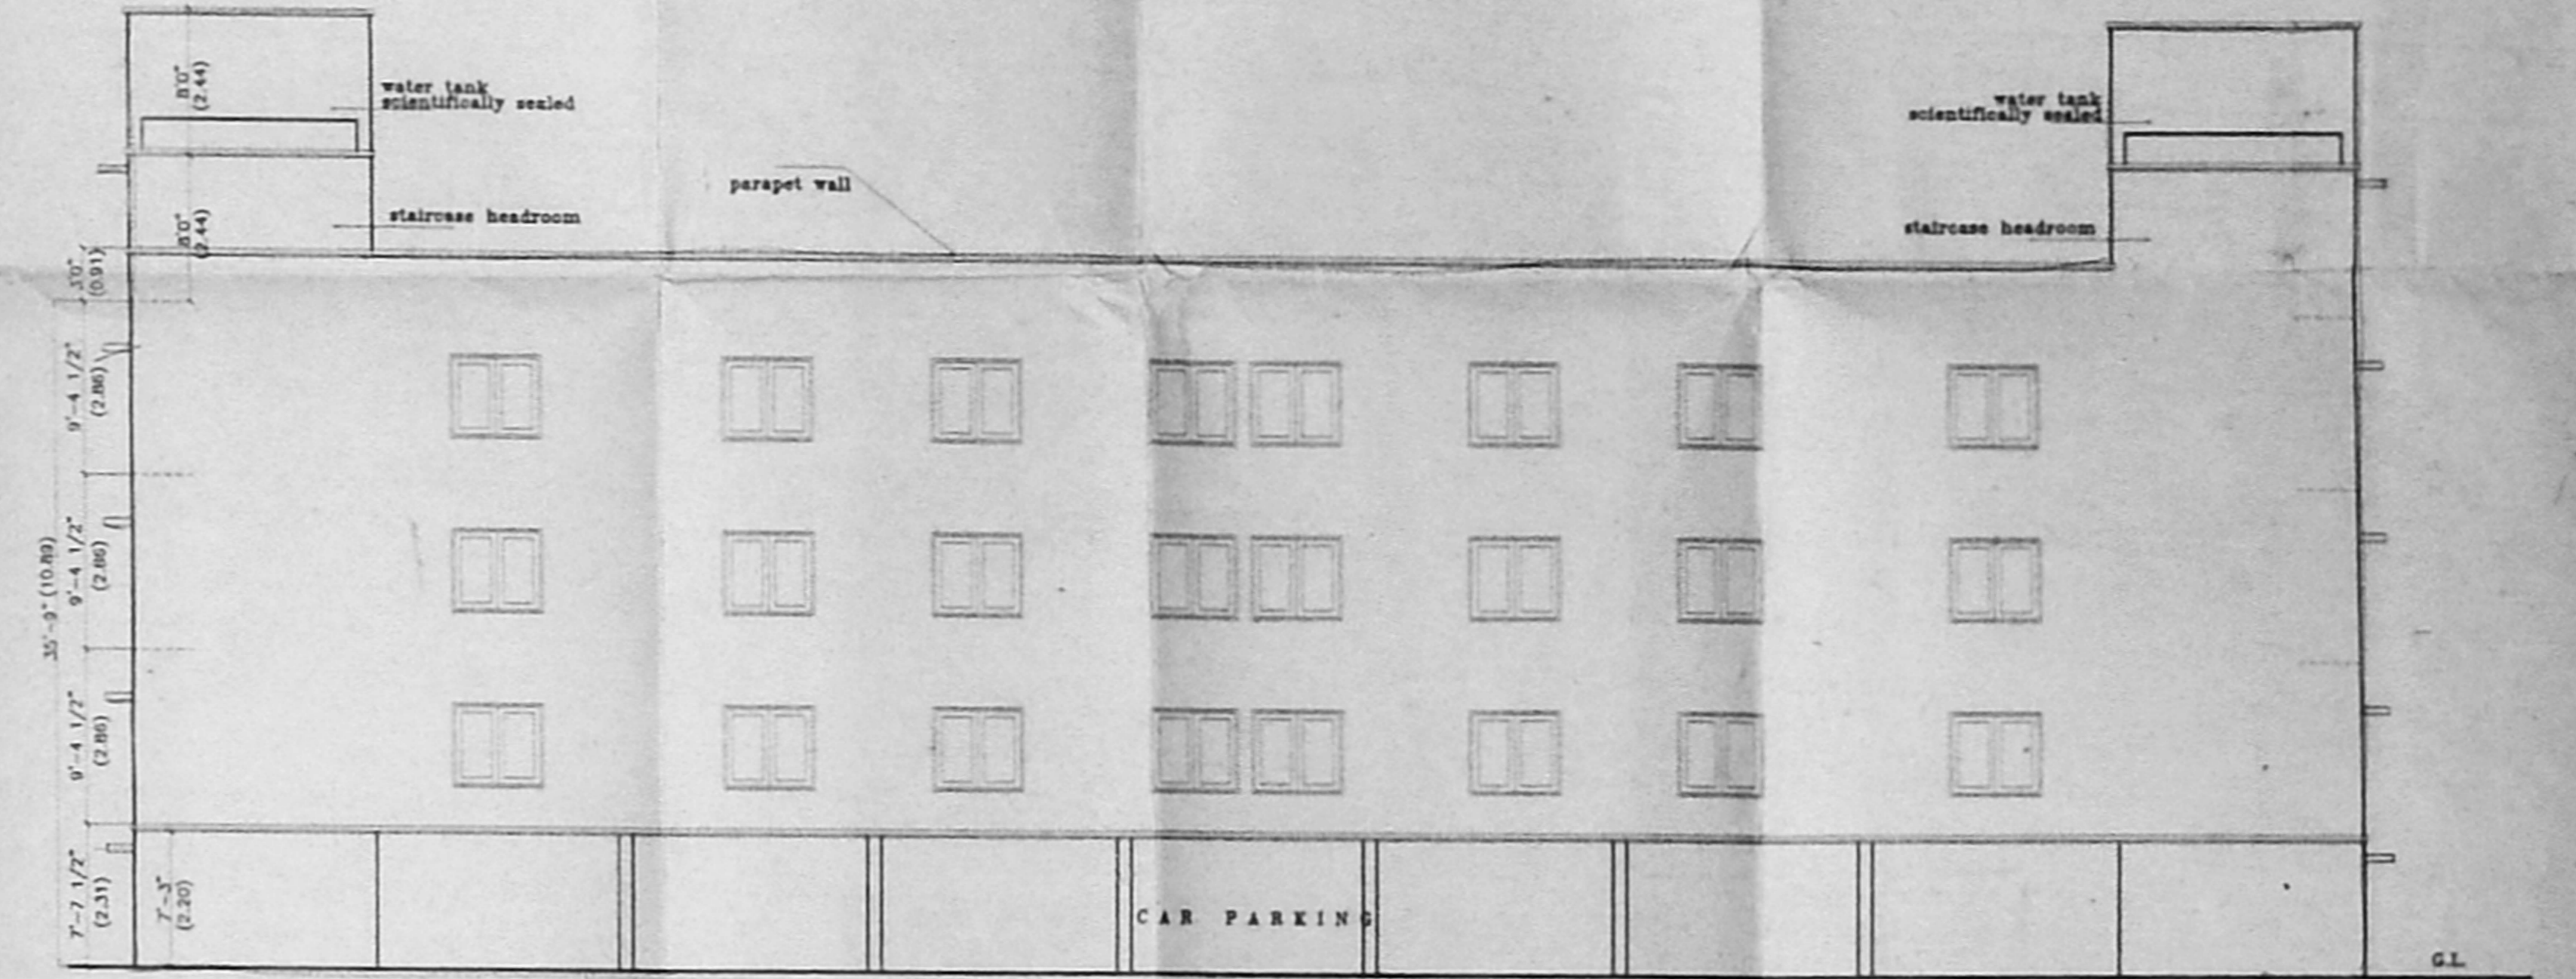


FRONT ELEVATION

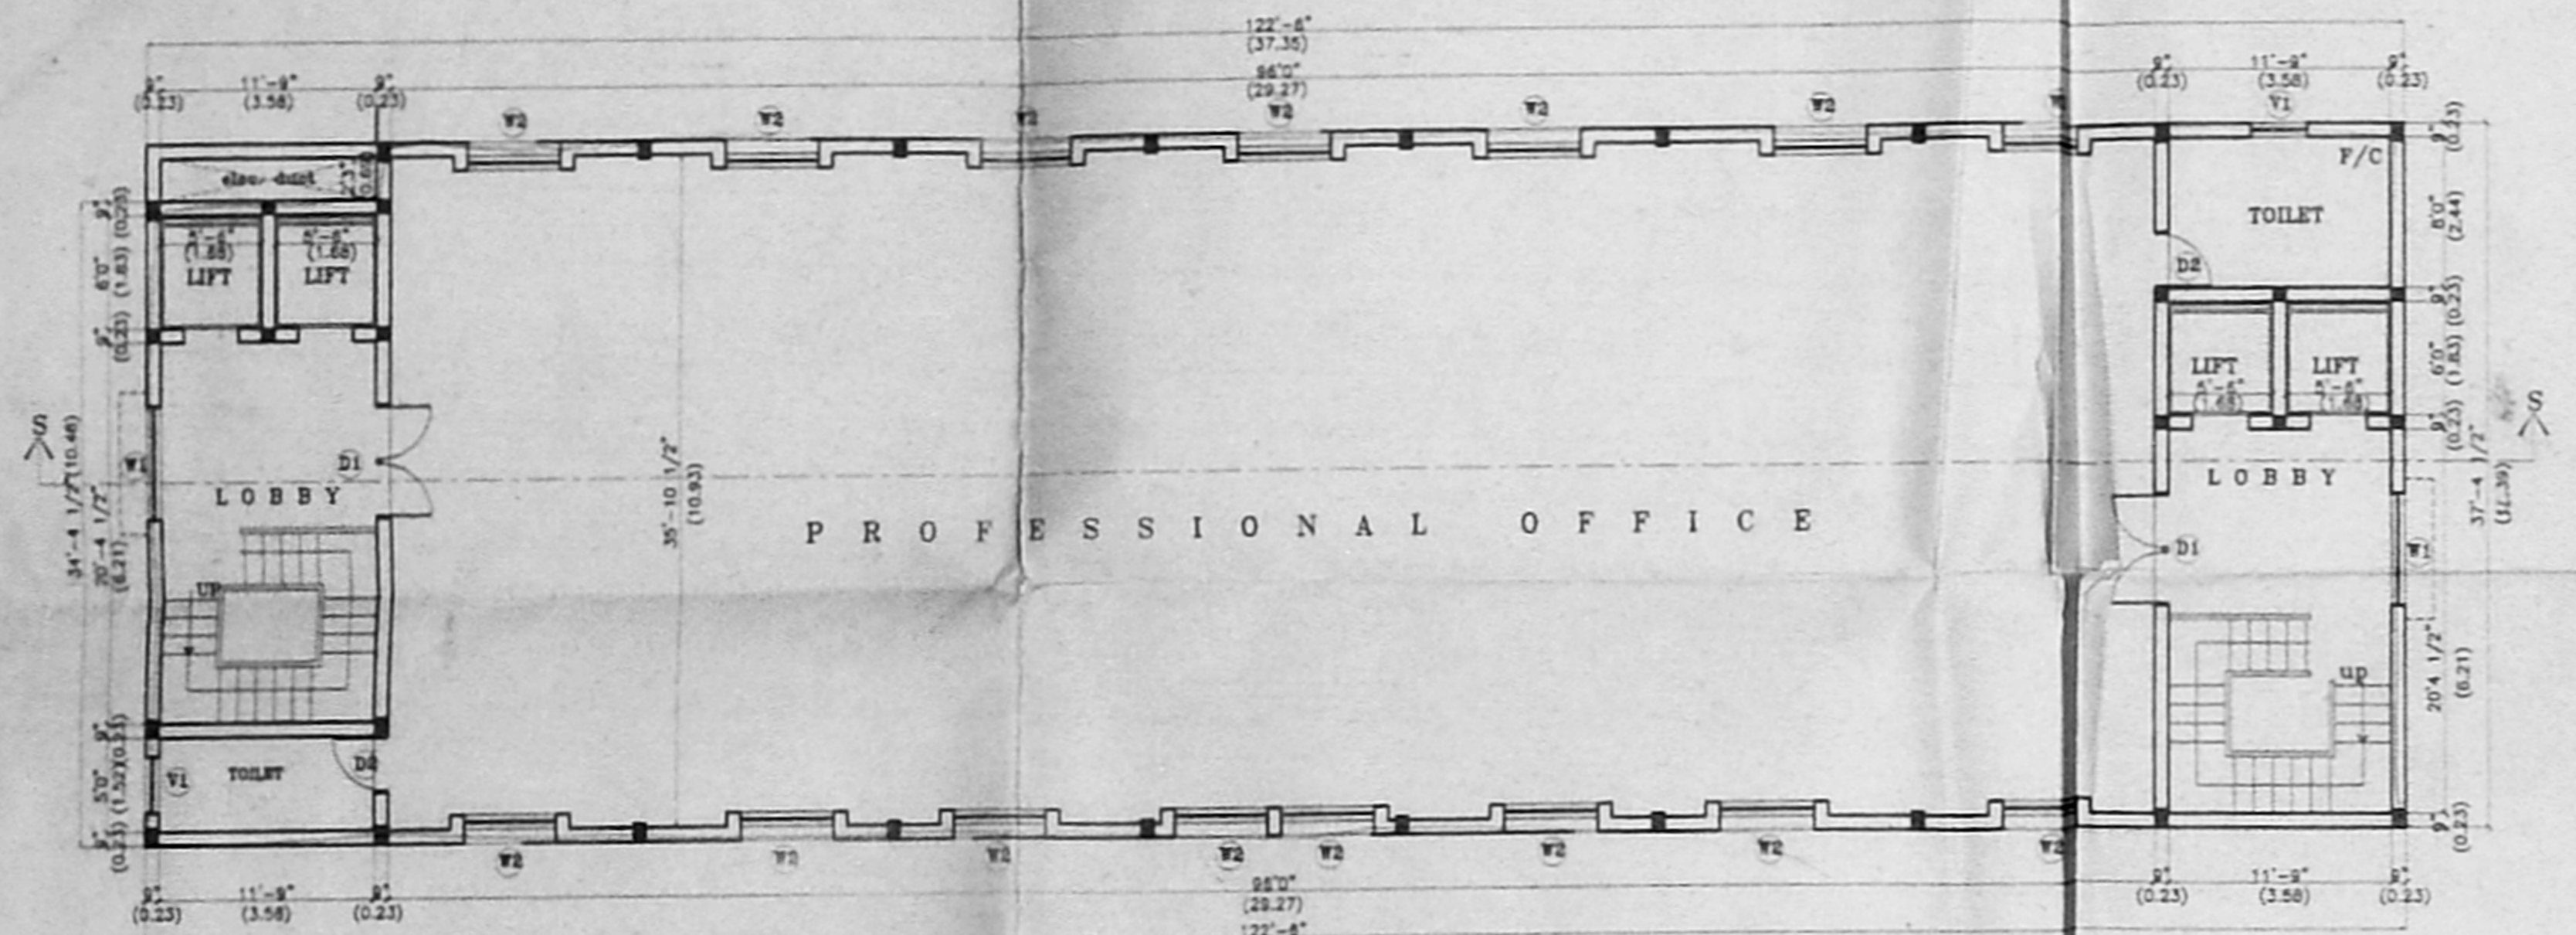


TYPICAL FLOOR PLAN
(1st, 2nd and 3rd floor plans)

154' 3" (47.03 M) AS ON SITE
 157' 0" (47.87 M) AS PER PATTA

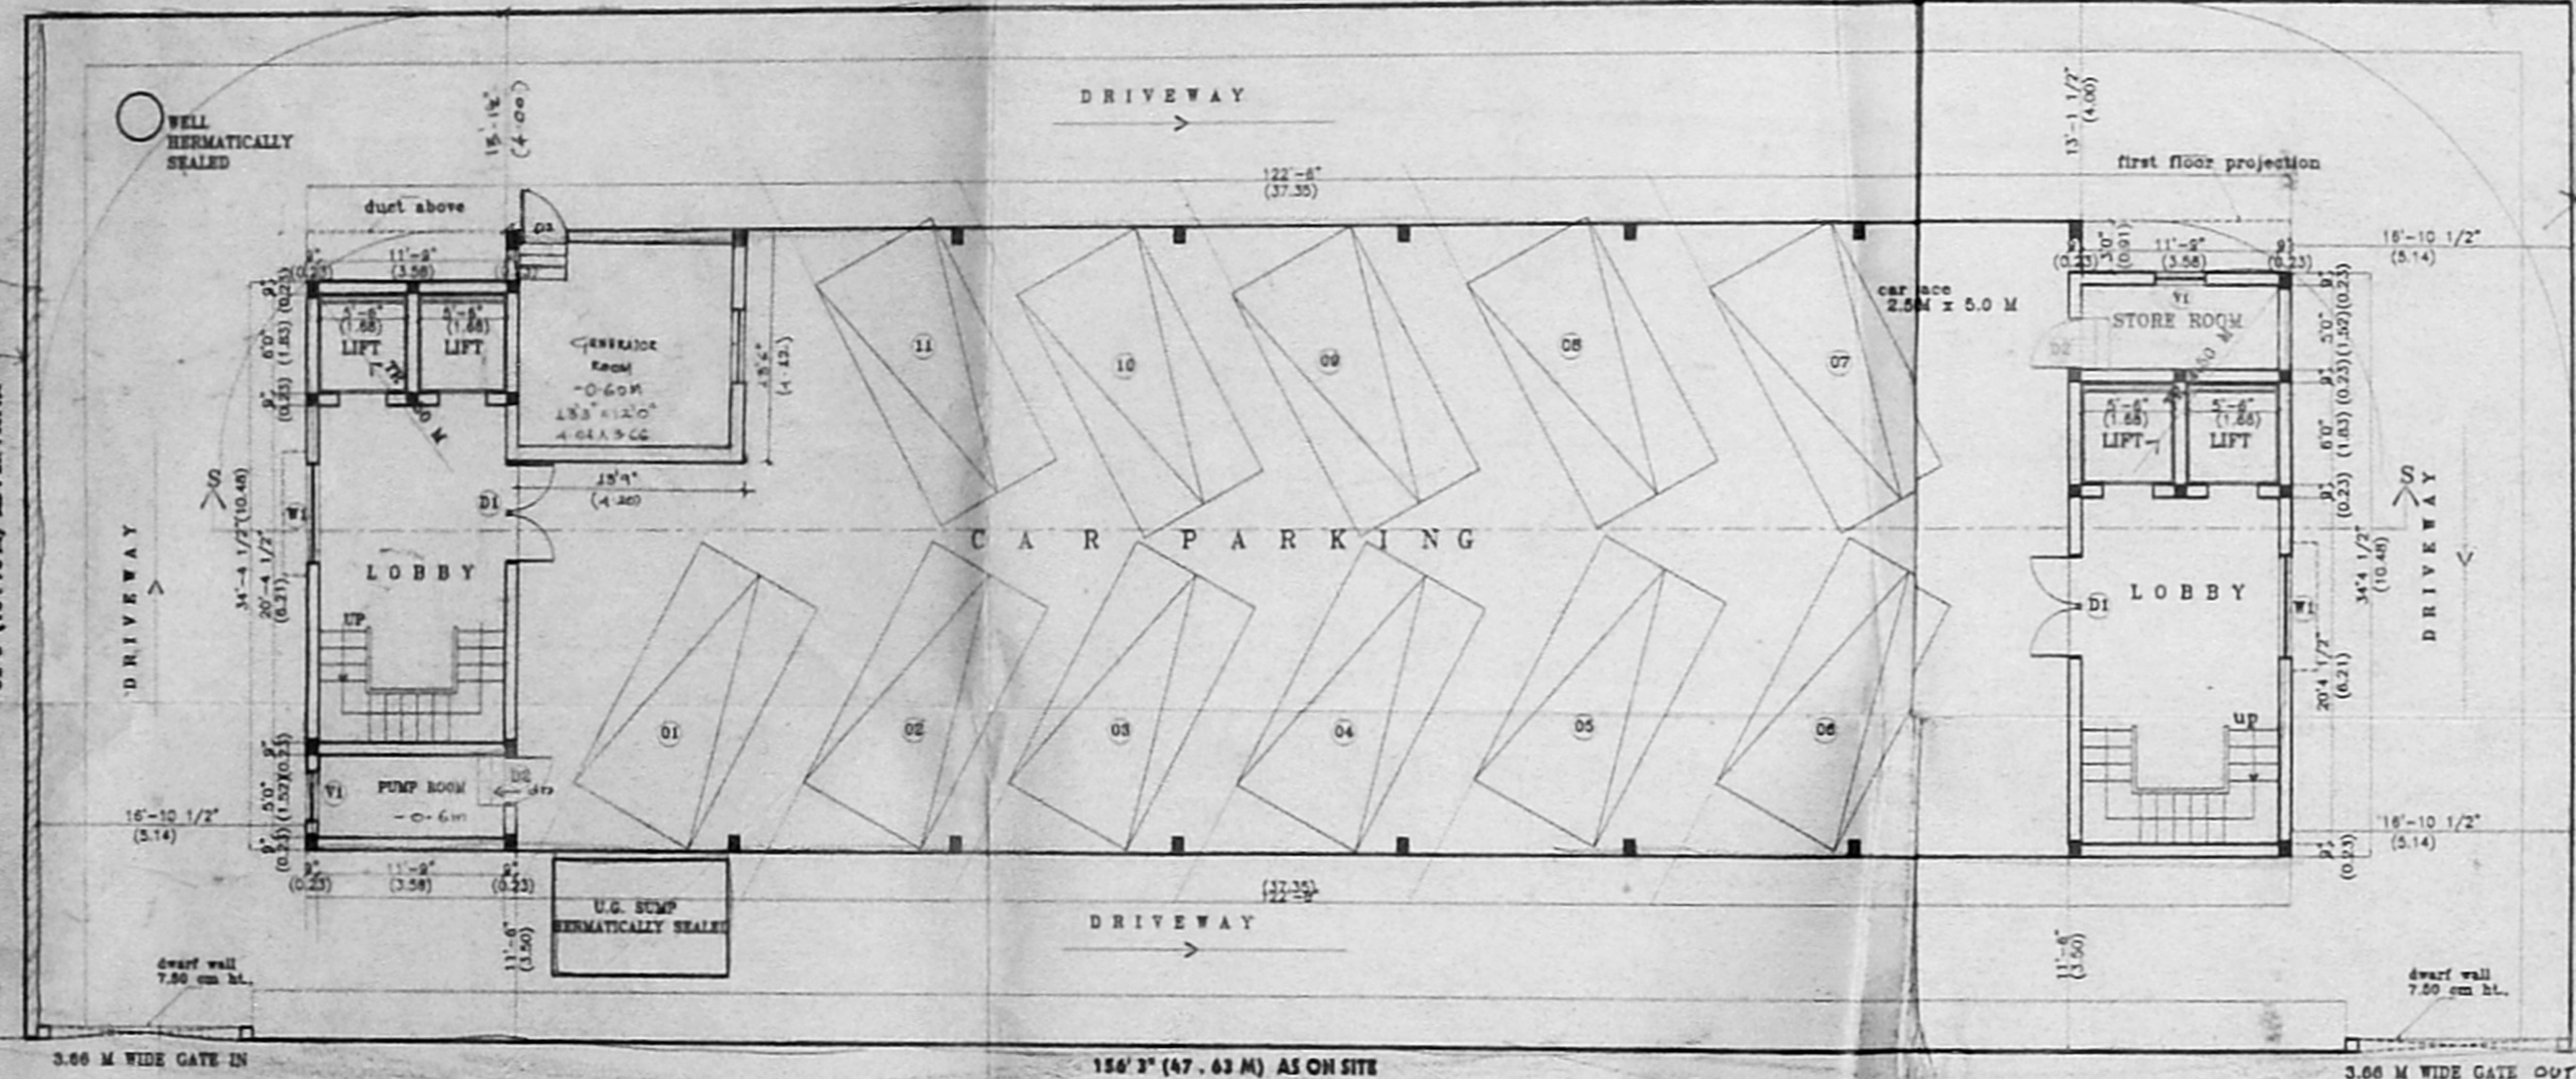

SITE CUM STILTS FLOOR PLAN


154' 3" (47.03 M) AS ON SITE
 157' 0" (47.87 M) AS PER PATTA
 33' 0" WIDE M.E.S. ROAD
 (10.67 M)

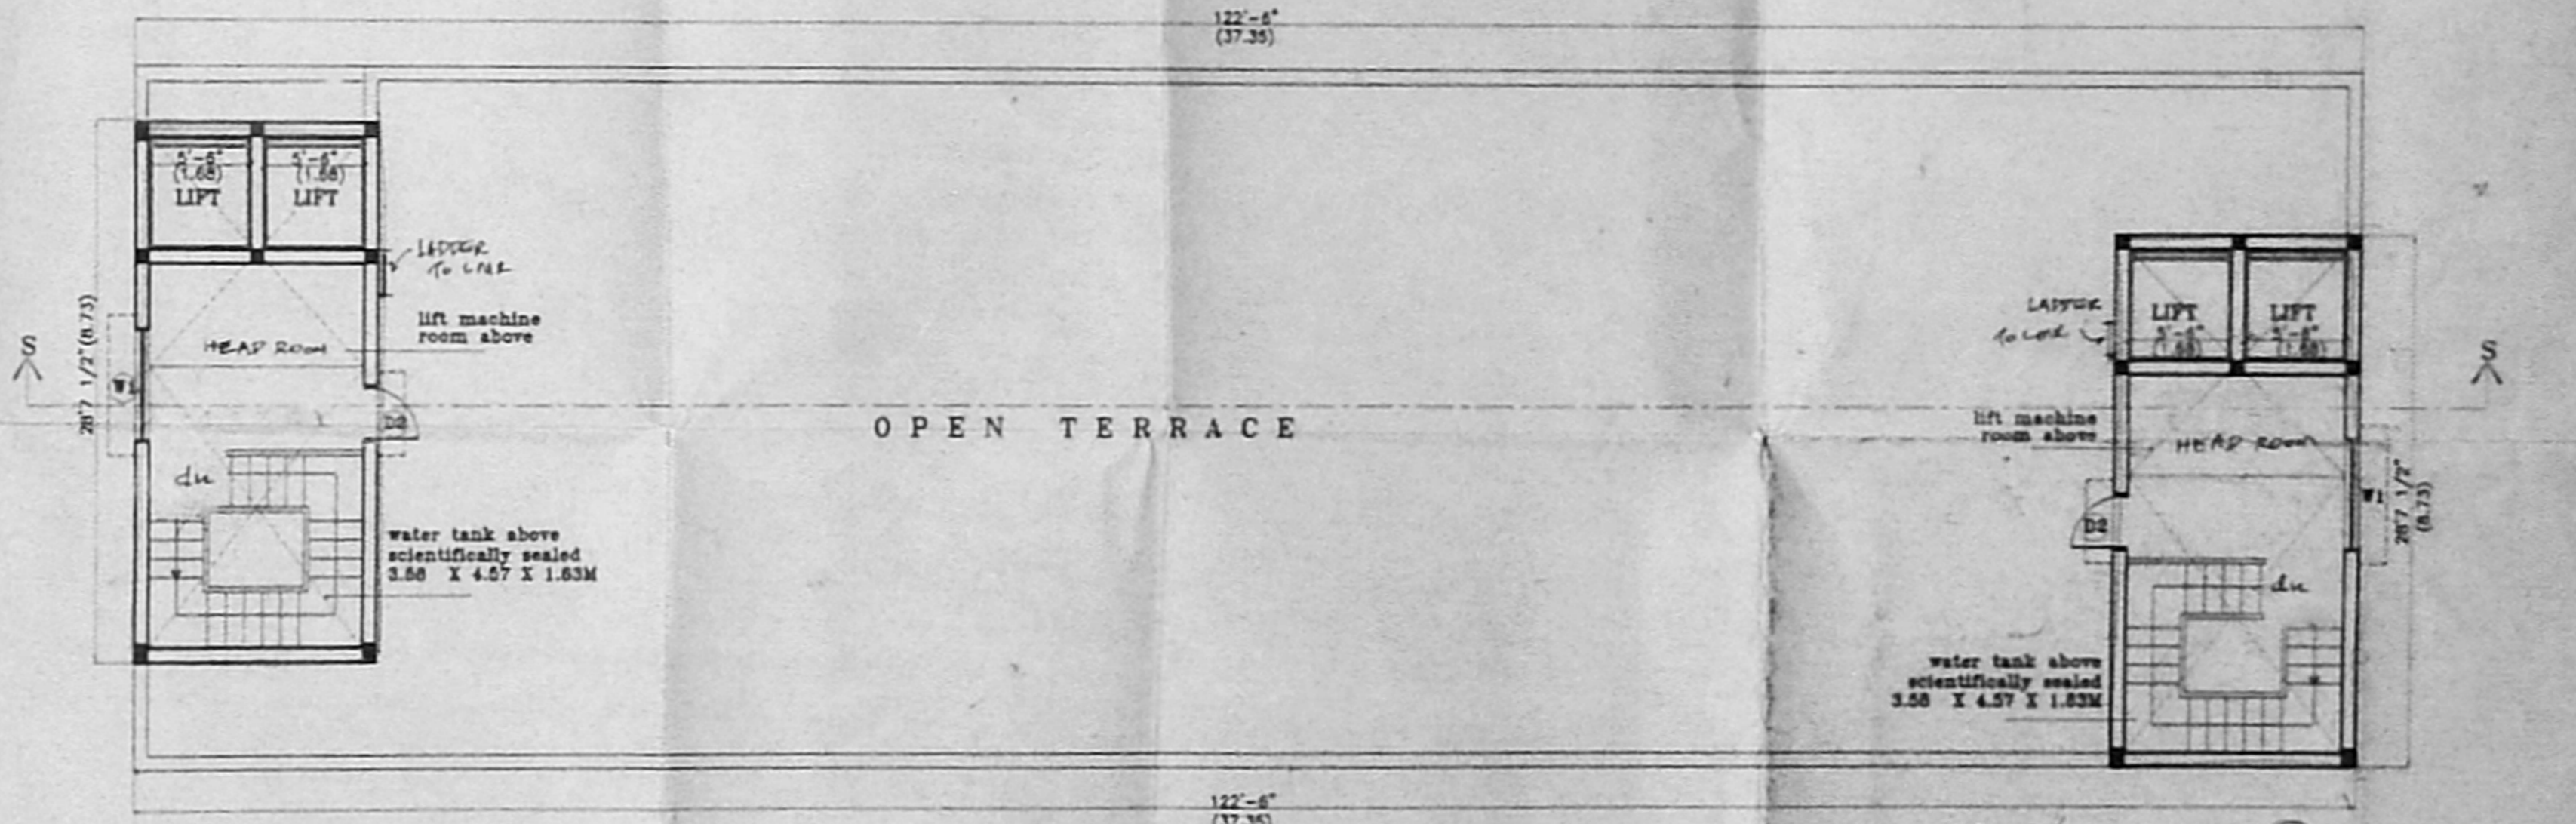

TERRACE FLOOR PLAN

PLAN SHOWING THE PROPOSED PROFESSIONAL OFFICE BUILDING AT OLD DOOR NO : 2 / 155A, 3 / 155, NEW DOOR NO : 788, 789, M.E.S. ROAD (ARMY CLOTHING FACTORY ROAD), COMPRISED IN R.S. NO : 22 / 3, 22 / 4, BLOCK NO : 3, NUNGAMBAKKAM DIVISION, CHENNAI.

| SCHEDULE OF JOINERY | | |
|---------------------|-------------|-------------|
| TYPE | DESCRIPTION | SIZE |
| D1 | DOOR | 1.83 X 2.11 |
| D2 | DOOR | 0.91 X 2.11 |
| W1 | WINDOW | 1.83 X 1.33 |
| W2 | WINDOW | 1.52 X 1.11 |
| V1 | VENTILATOR | 0.91 X 0.91 |

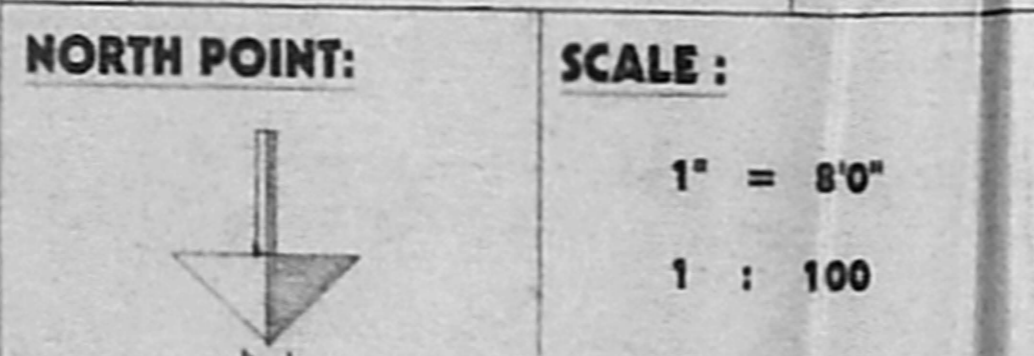

| LEGEND | |
|----------|--|
| PROPOSAL | |
| ROAD | |
| BOUNDARY | |

| AREA STATEMENT | | | |
|----------------|----------------------------|------------------|-----------------|
| S.NO. | DESCRIPTION | AREA (IN SQ.FT.) | AREA (IN SQ.M.) |
| 01. | PLOT EXHENT (AS PER PATTA) | 9724.00 | 904.51 |
| 02. | PLOT EXHENT (AS ON SITE) | 9607.00 | 891.99 |
| 03. | STILTS FLOOR AREA | 749.00 | 69.55 |
| 04. | FIRST FLOOR AREA | 4502.00 | 422.89 |
| 05. | SECOND FLOOR AREA | 4502.00 | 422.89 |
| 06. | THIRD FLOOR AREA | 4502.00 | 422.89 |
| 07. | TOTAL AREA | 14405.00 | 1338.22 |
| 08. | F.S.I. | 1.487 | |
| 09. | PLOT COVERAGE | 46.99 % | |
| 10. | NON F.S.I. AREA | 358.00 | 31.40 |

OWNER(S):

LICENSED SURVEYOR:

 P. N. MILAKANTAN
 1/83/0793/3, RA 111/87
 CHENNAI, TAMIL NADU