


Revised Plan
 Dt: 29/11/2008
CMDA (B) / NO. 1
 C. No. B1/22089
 Asst. T.V. Puram
 Scrutiny P.A. [Signature]
A.P. **D.P.**

Planning Permit No. B/Planning/417
APPROVED
 SUBJECT TO THE CONDITIONS IN THIS OFFICE LETTER.
 No. B/22089 Date: 12.2.2009
 FOR MEMBER SECRETARY
 CHENNAI METROPOLITAN
 DEVELOPMENT AUTHORITY
 CHENNAI-600 008.

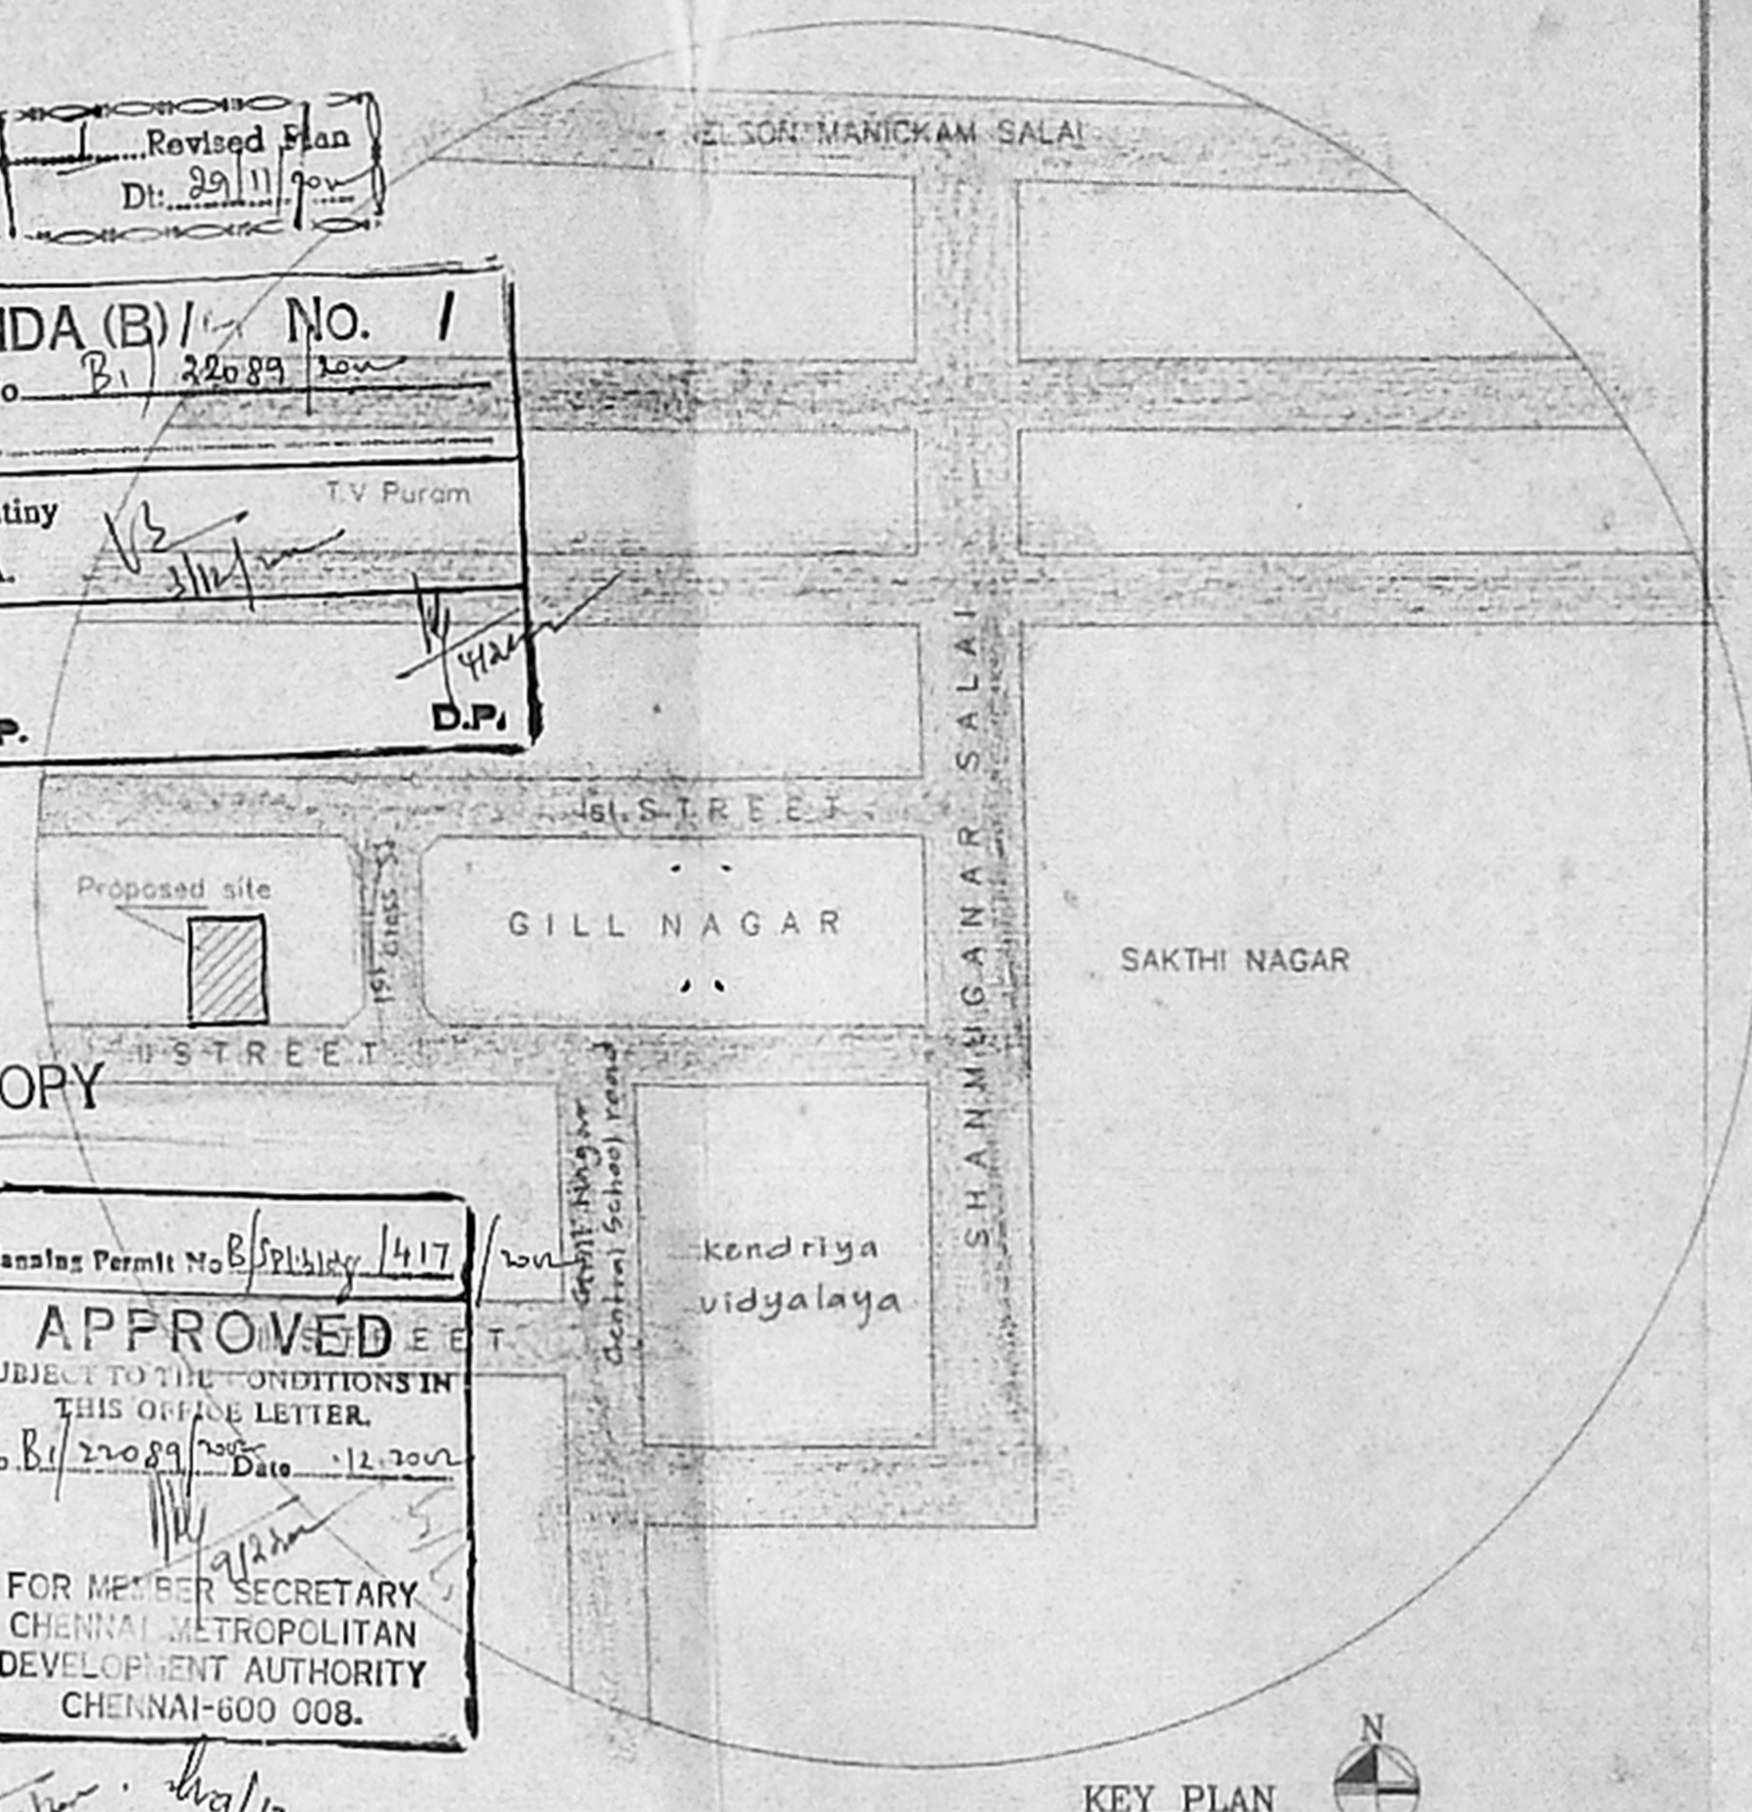

Schedule of joinery

No	Width	Height	Des.
D	3'3"	7'0"	Door
D1	3'0"	7'0"	Door
D2	2'6"	7'0"	Door
W	14'-10 1/2"	4'6"	Glazed window
W1	3'0"	4'6"	-Do-
V	2'0"	3'0"	Ventilator

- SPECIFICATION**
- P.C.C IN CC 1:4:8
 - R.C.C in 1:2:4
 - 230 mm Brick work in cm 1:5
 - 115 mm Brick work in cm 1:5
 - Plastering the ceiling in cm 1:3
 - Plastering the walls in cm 1:4
 - Weathering course in brick jelly lime concrete with a course of flat tiles.
 - The O.H.T is scientifically closed.
 - The U.G sump is scientifically closed.
 - All w.d's in ground floor raised by 0.91m from ground level.

Area statement

Proposed construction:

	Sq.ft	Sq.m
Plot area	3142.00	291.90
Ground Floor Area	975.00	90.56
First Floor Area	1177.04	109.35
Second Floor Area	1177.04	109.35
Third Floor Area	1177.04	109.35
Total Builtup Area	4506.12	418.63
F.S.I. Applied for	1.434	
Plot coverage	37.46%	

Legend

- Proposed construction
- Boundary line
- Roads
- Sewer line
- Water line

OWNER
 [Signature]

JOB TITLE
 Plan Showing the Proposed Apartments at Plot No: 46 in Old D.No: 465 New D.No: 18 2nd Street, Gill Nagar Chennai Bearing T.S.No: 44/28, Block No: 13, Puliyur Village. Division No: 76 Zone - V

Scale: 1"=8'0" Date: 40-08-2002

Licensed Surveyor:
 V. SRINIVASAN, A.M.A.
 Registered Architect, CA 2629755
 Licensed Surveyor - Registration of Chennai P.A. No. 444
 6, South Road, West C.I.T. Nagar Chennai - 600 029, Phone: 4325252

