

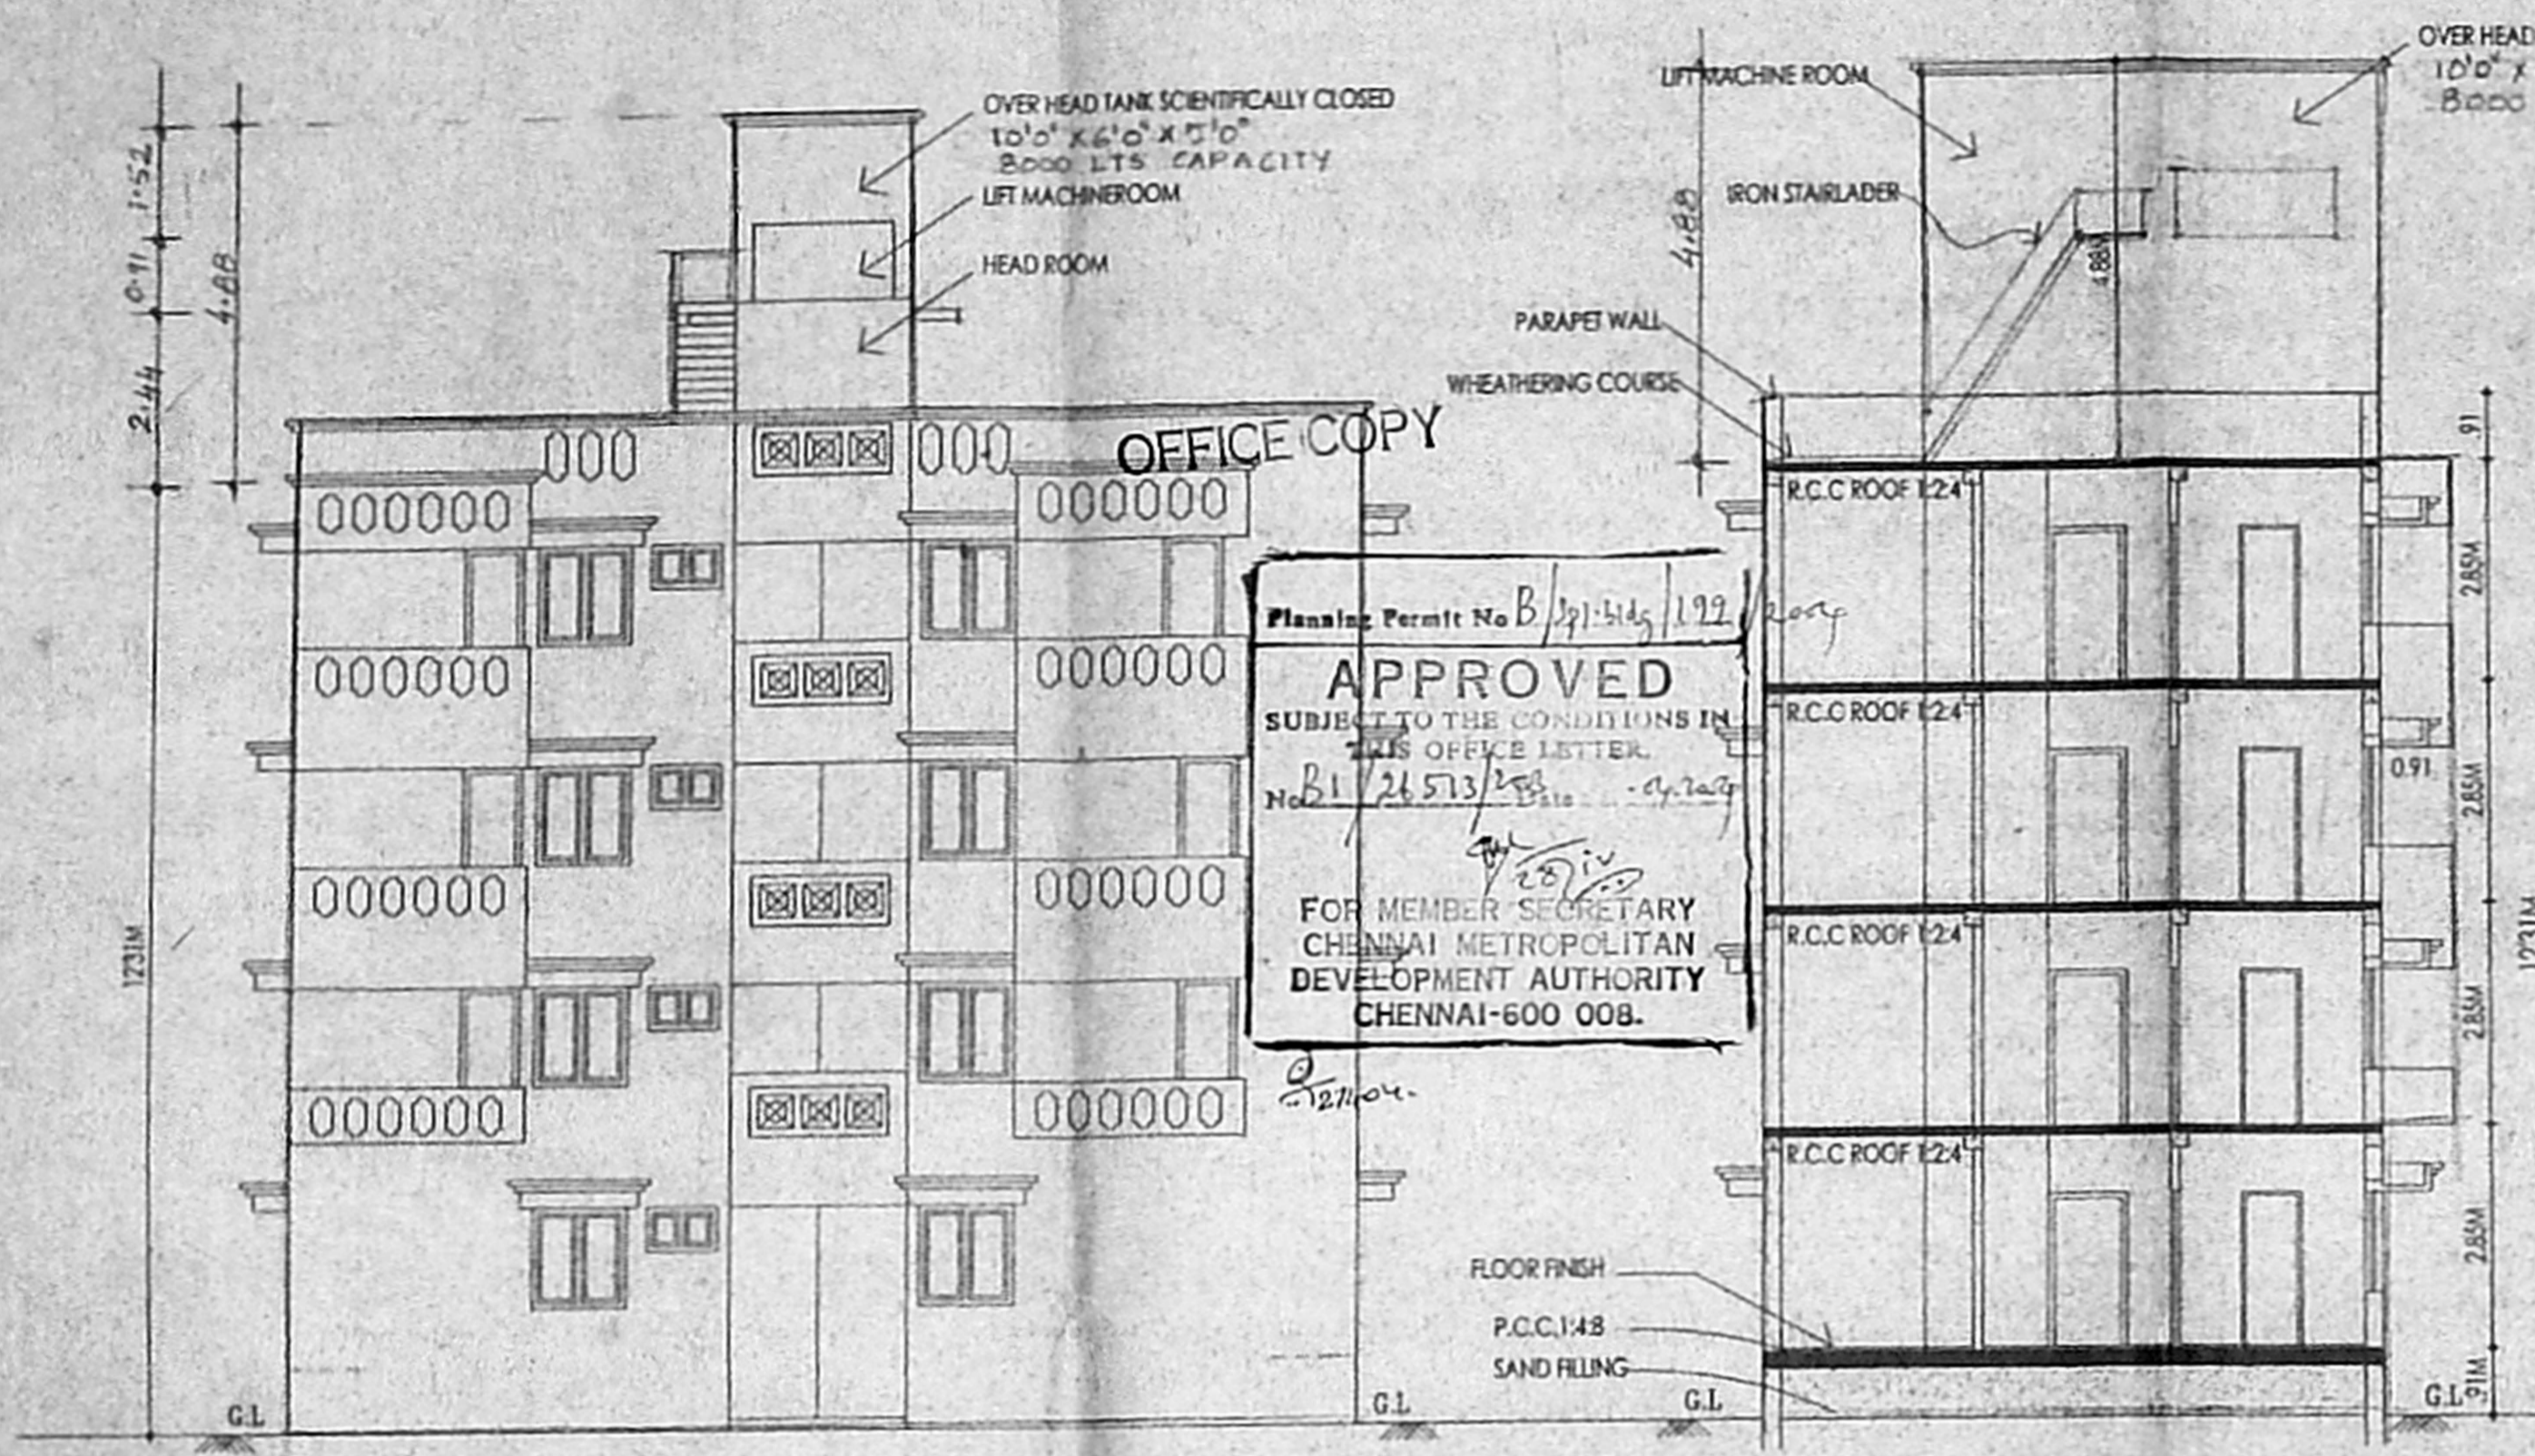
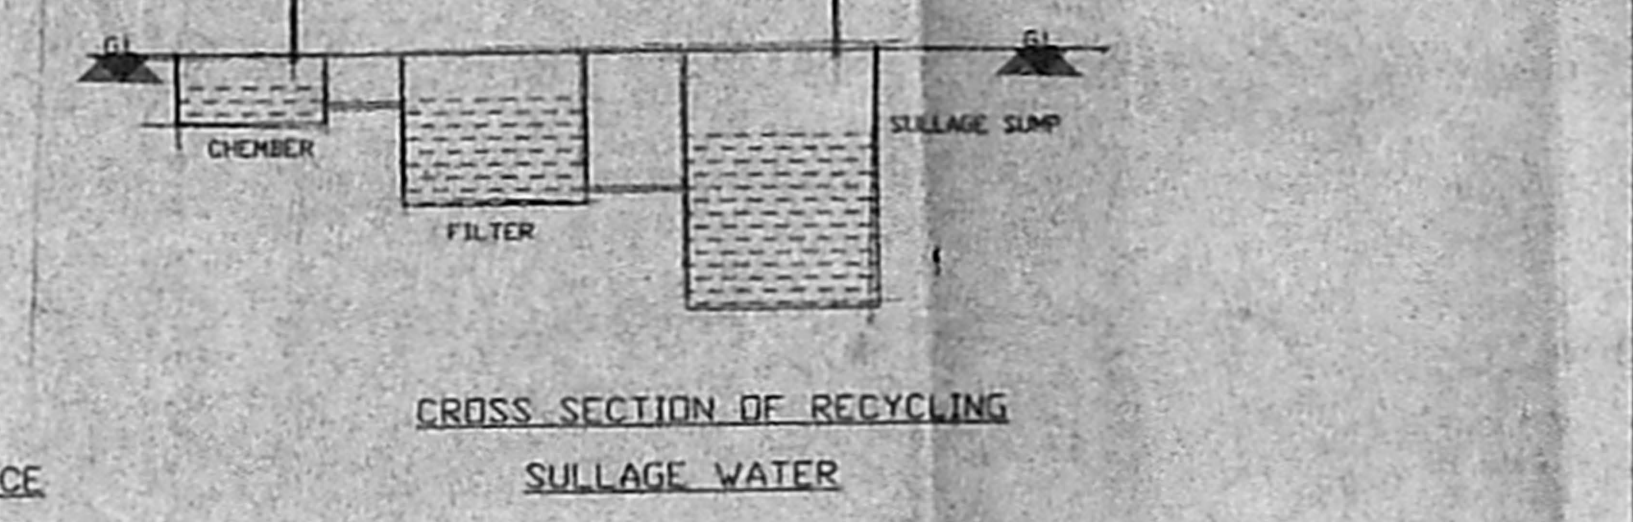
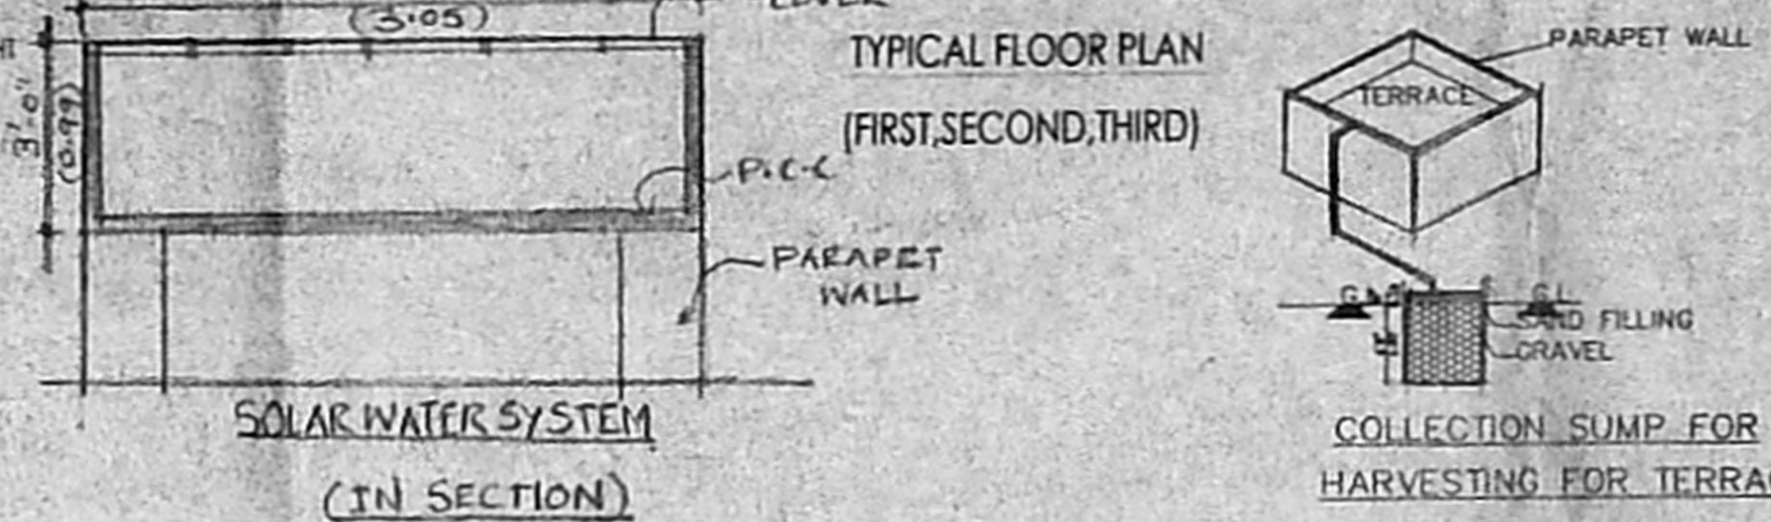
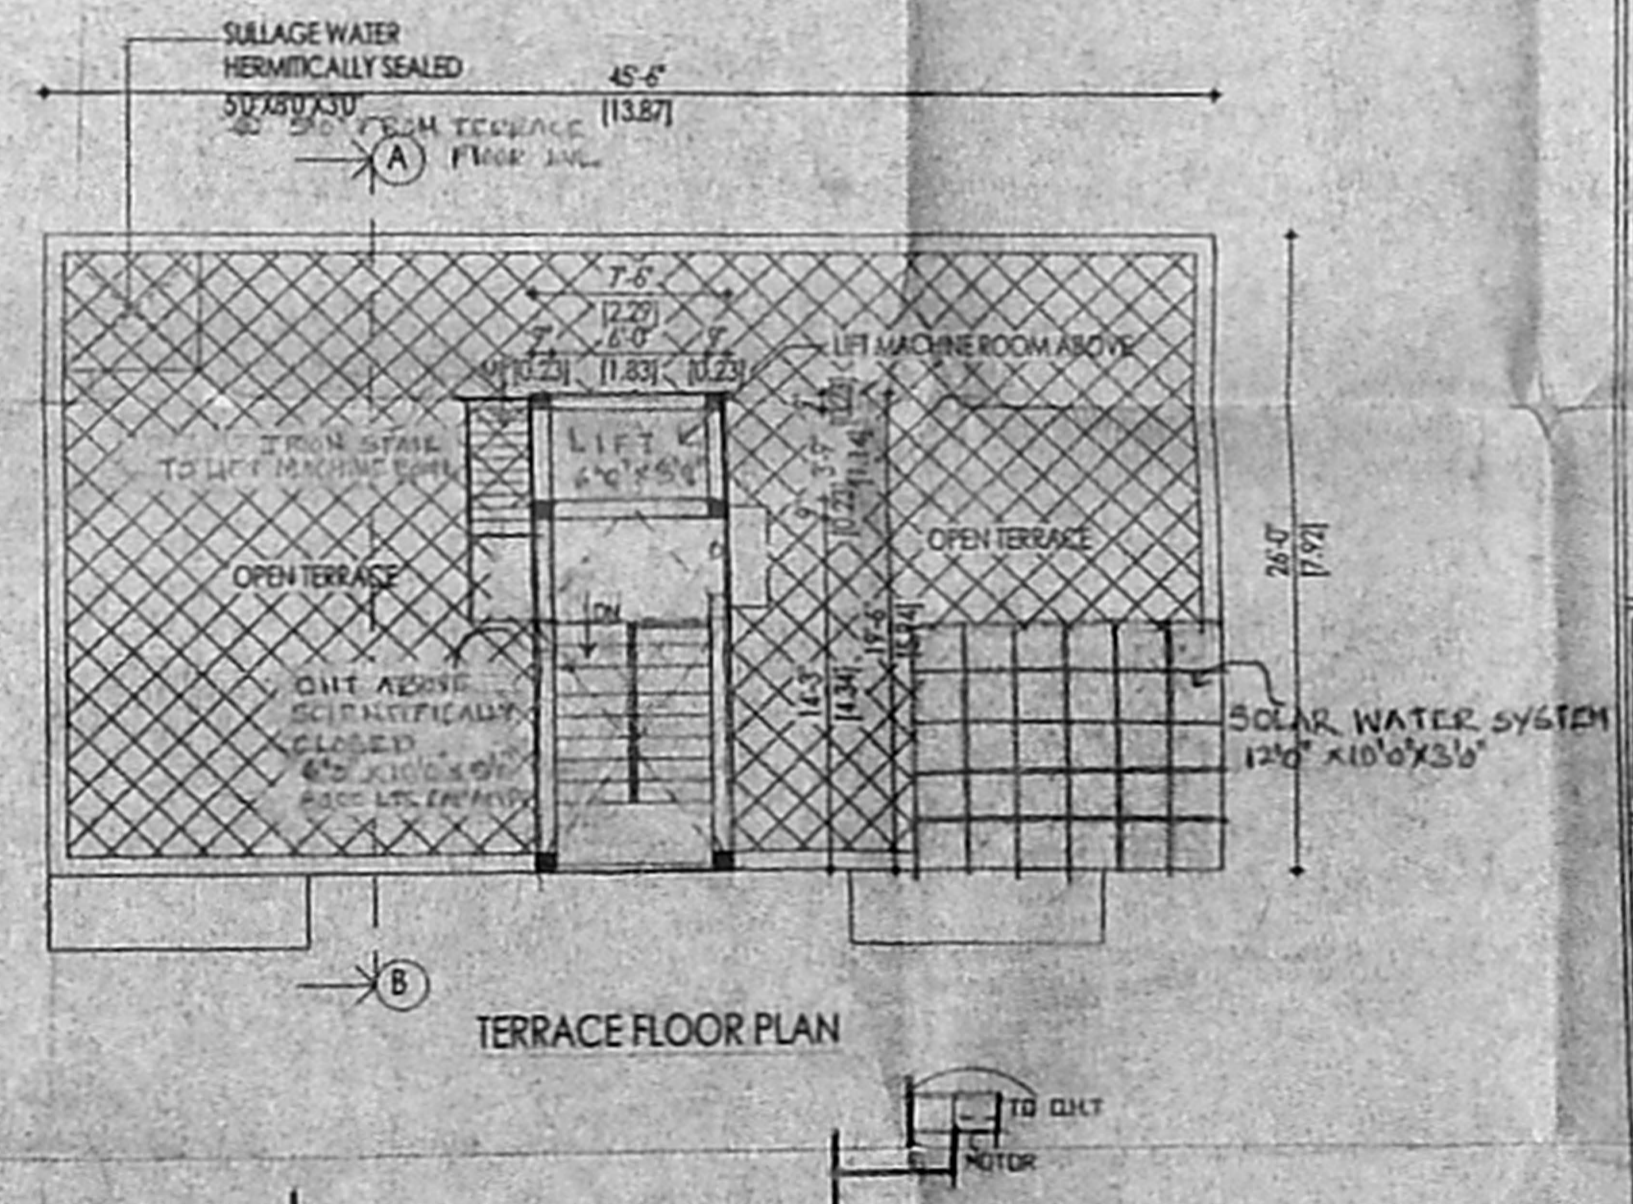
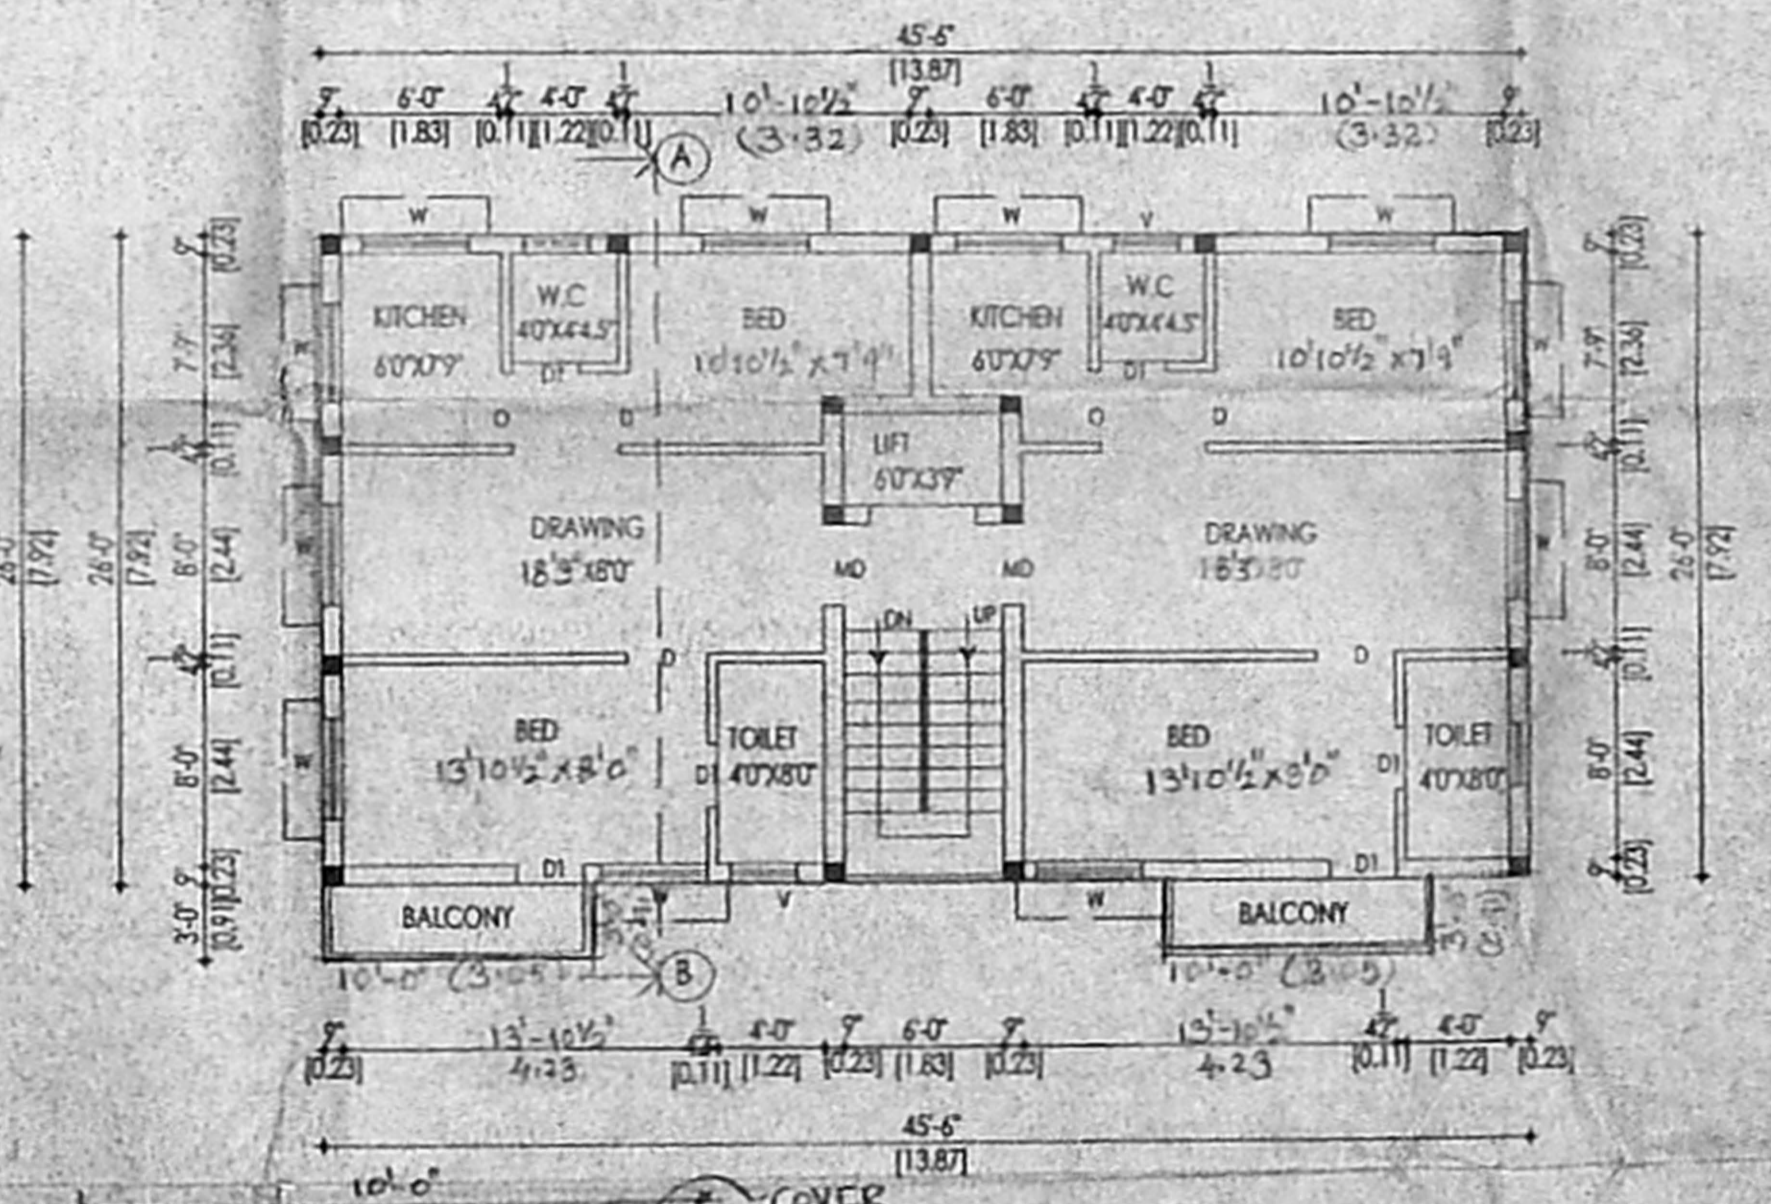
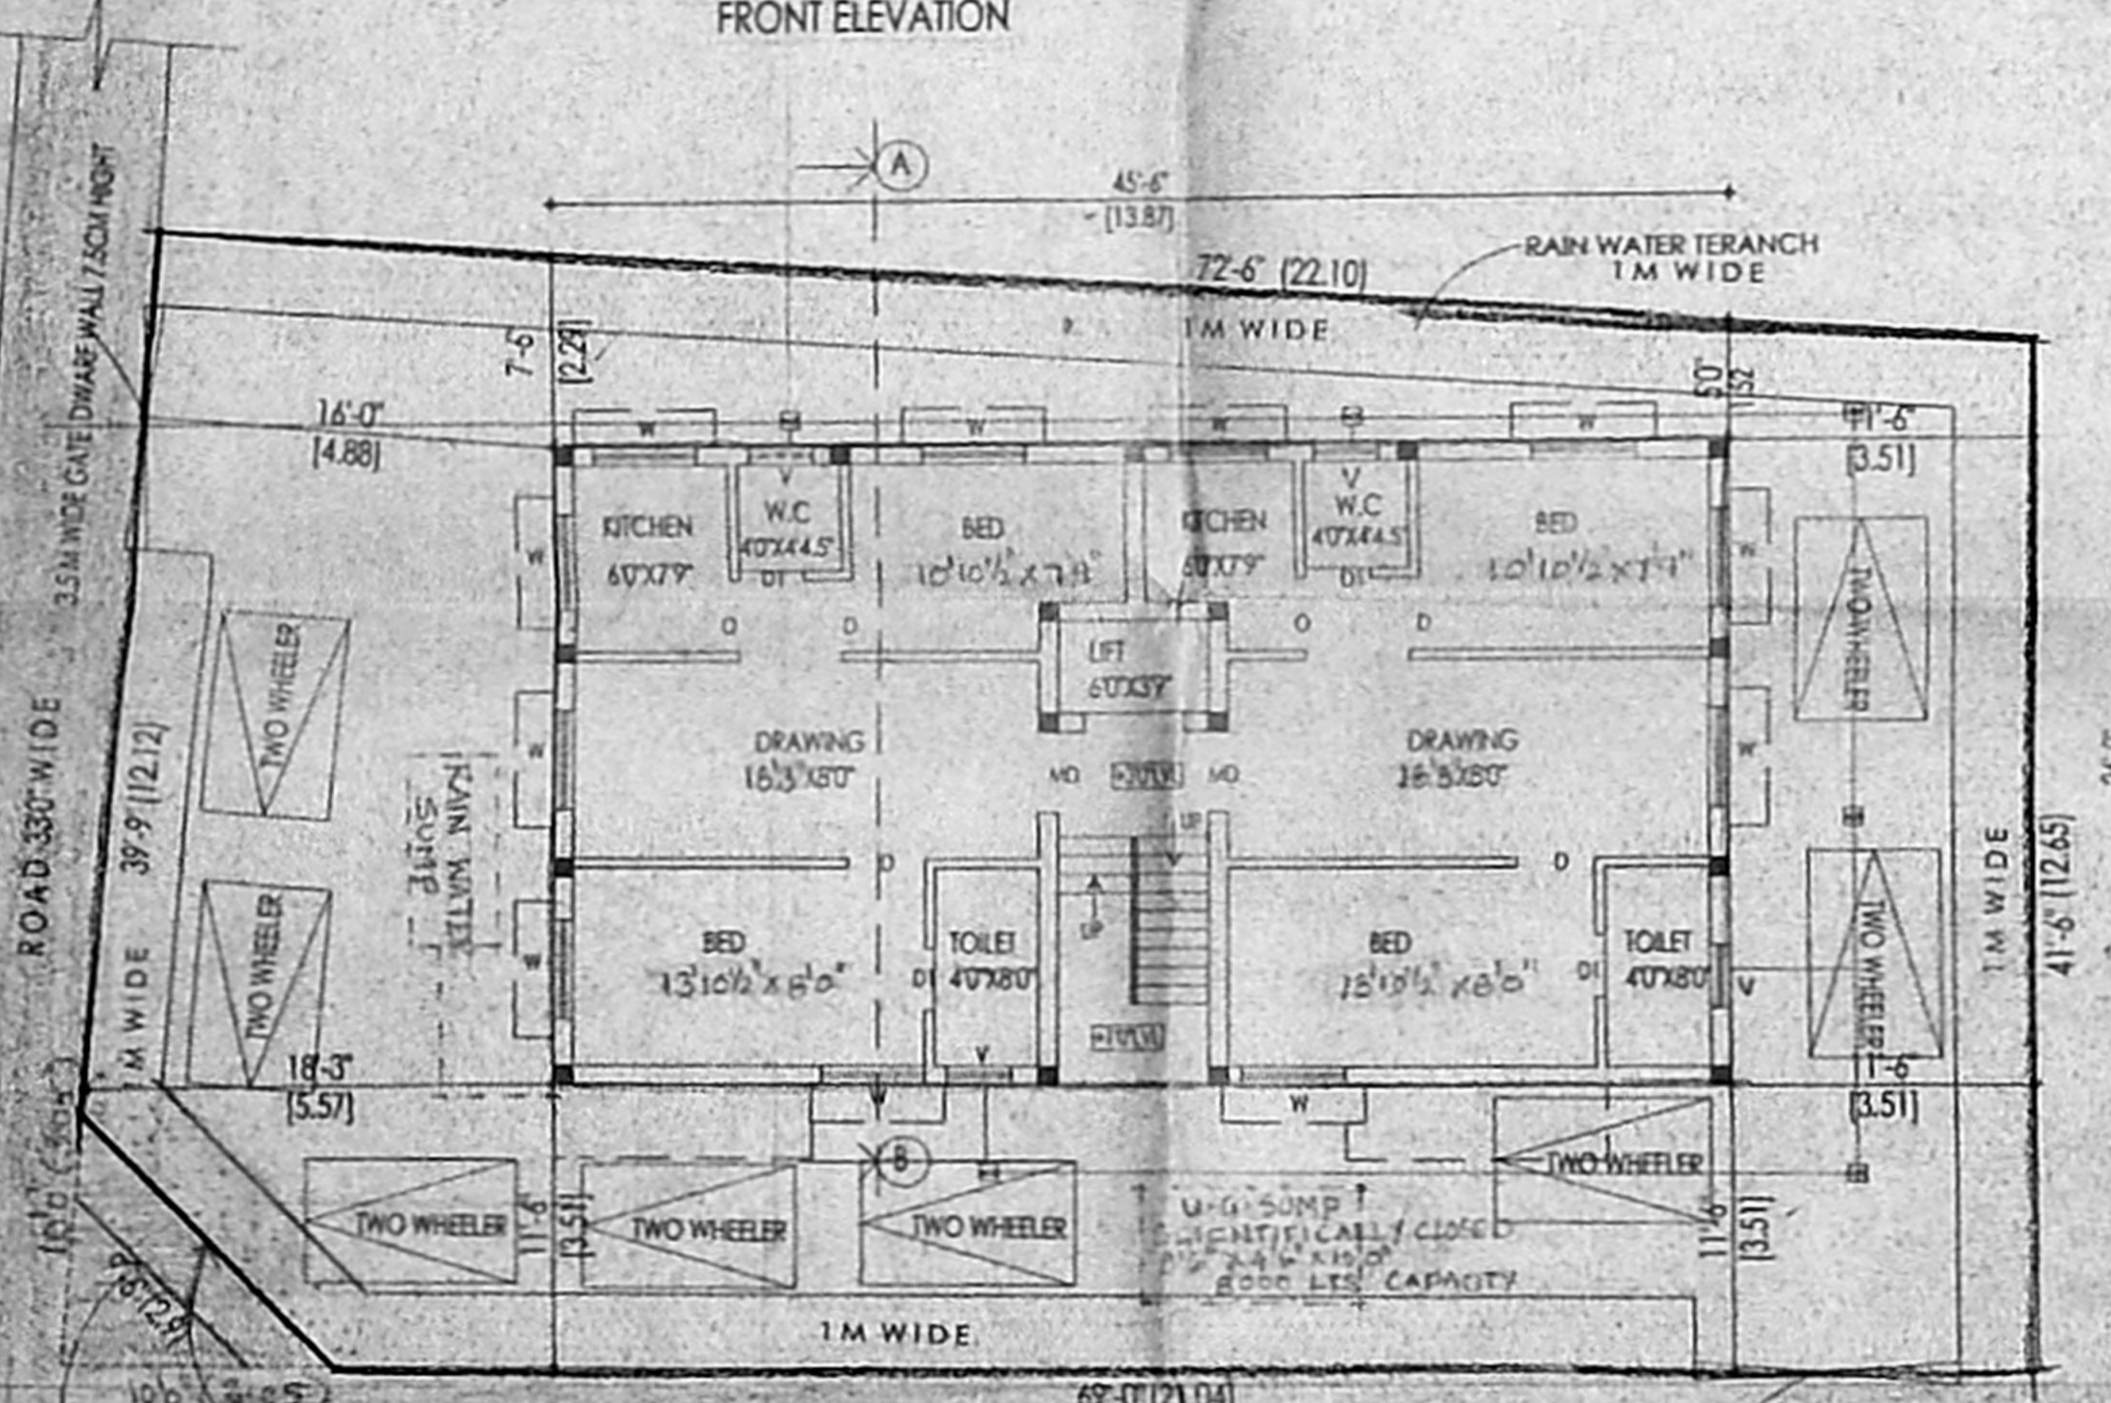
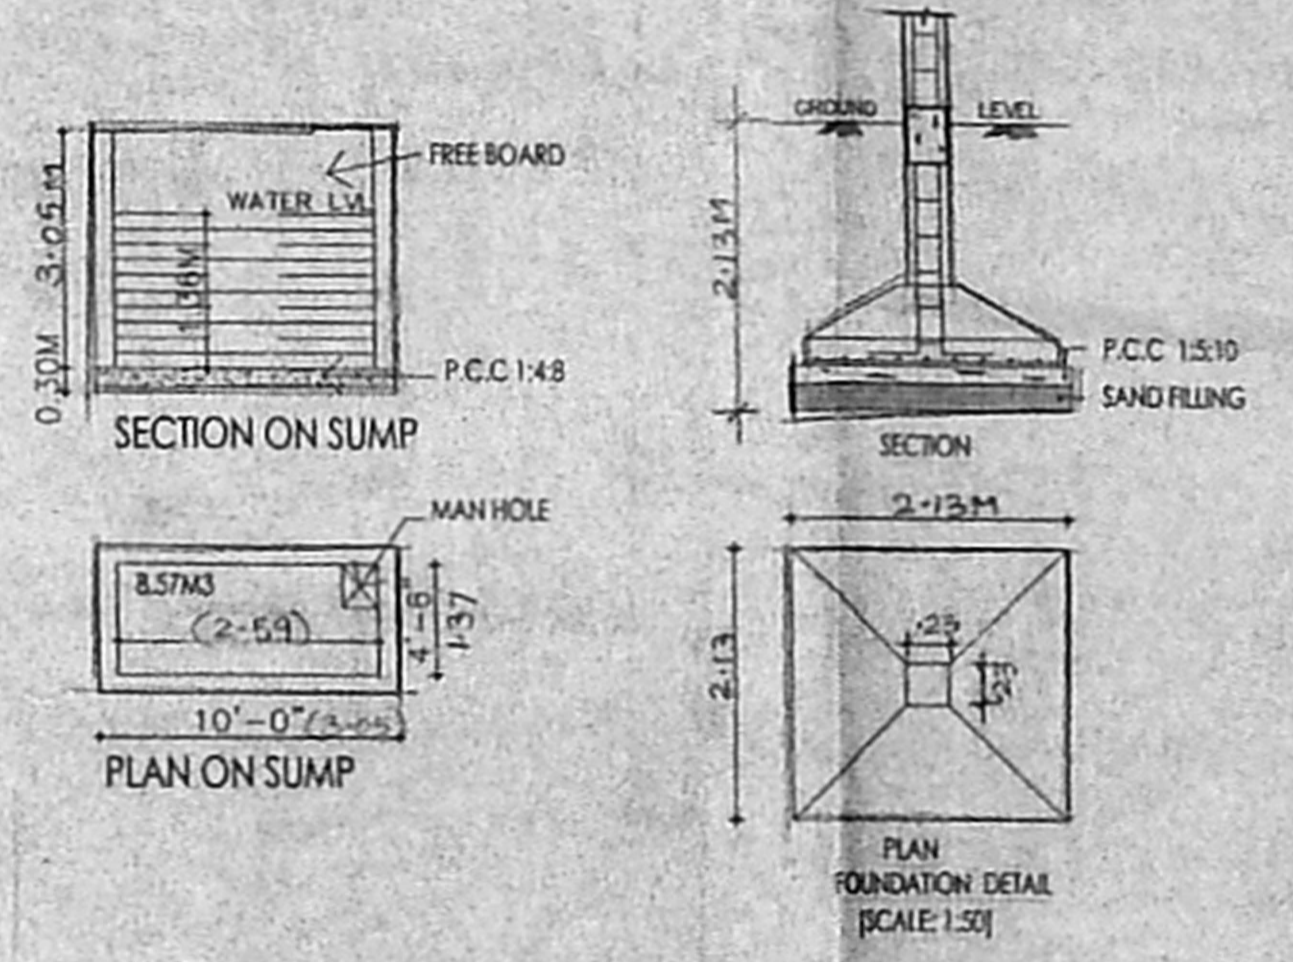


90+53

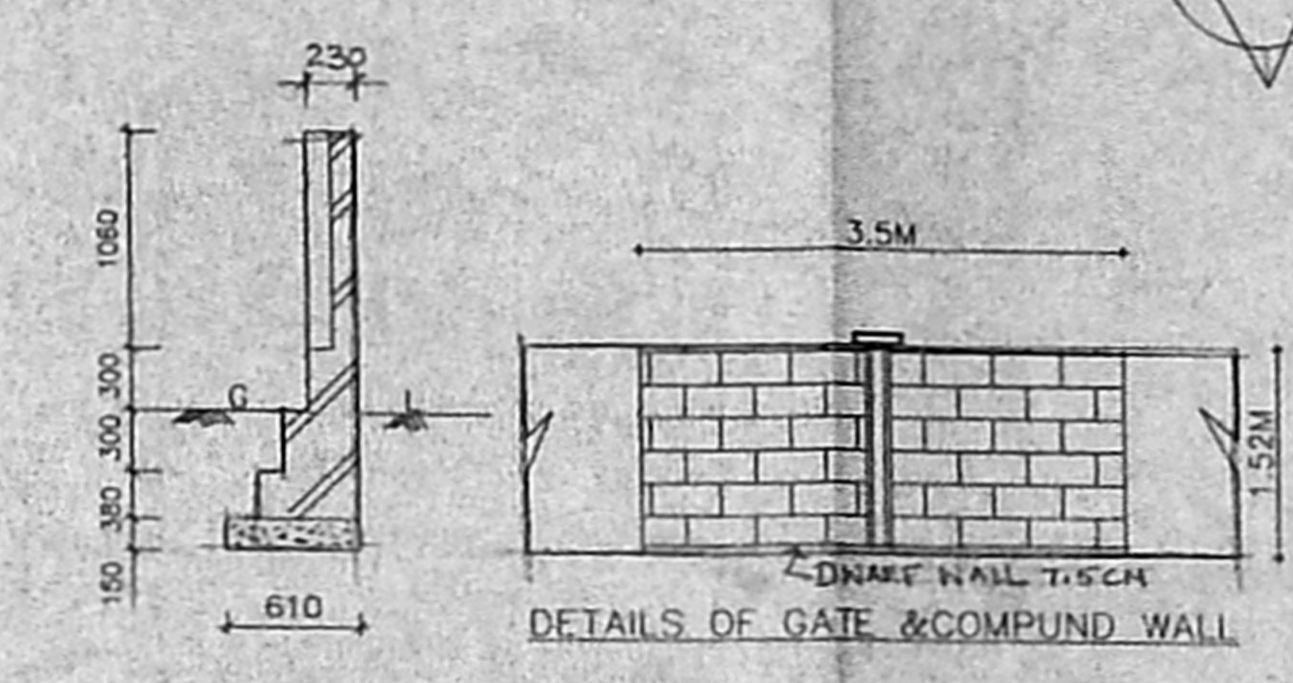

Planning Permit No B/3/1-345/192
APPROVED
 SUBJECT TO THE CONDITIONS IN THIS OFFICE LETTER.
 No B1/24513/2014
 FOR MEMBER SECRETARY
 CHENNAI METROPOLITAN
 DEVELOPMENT AUTHORITY
 CHENNAI-600 008.

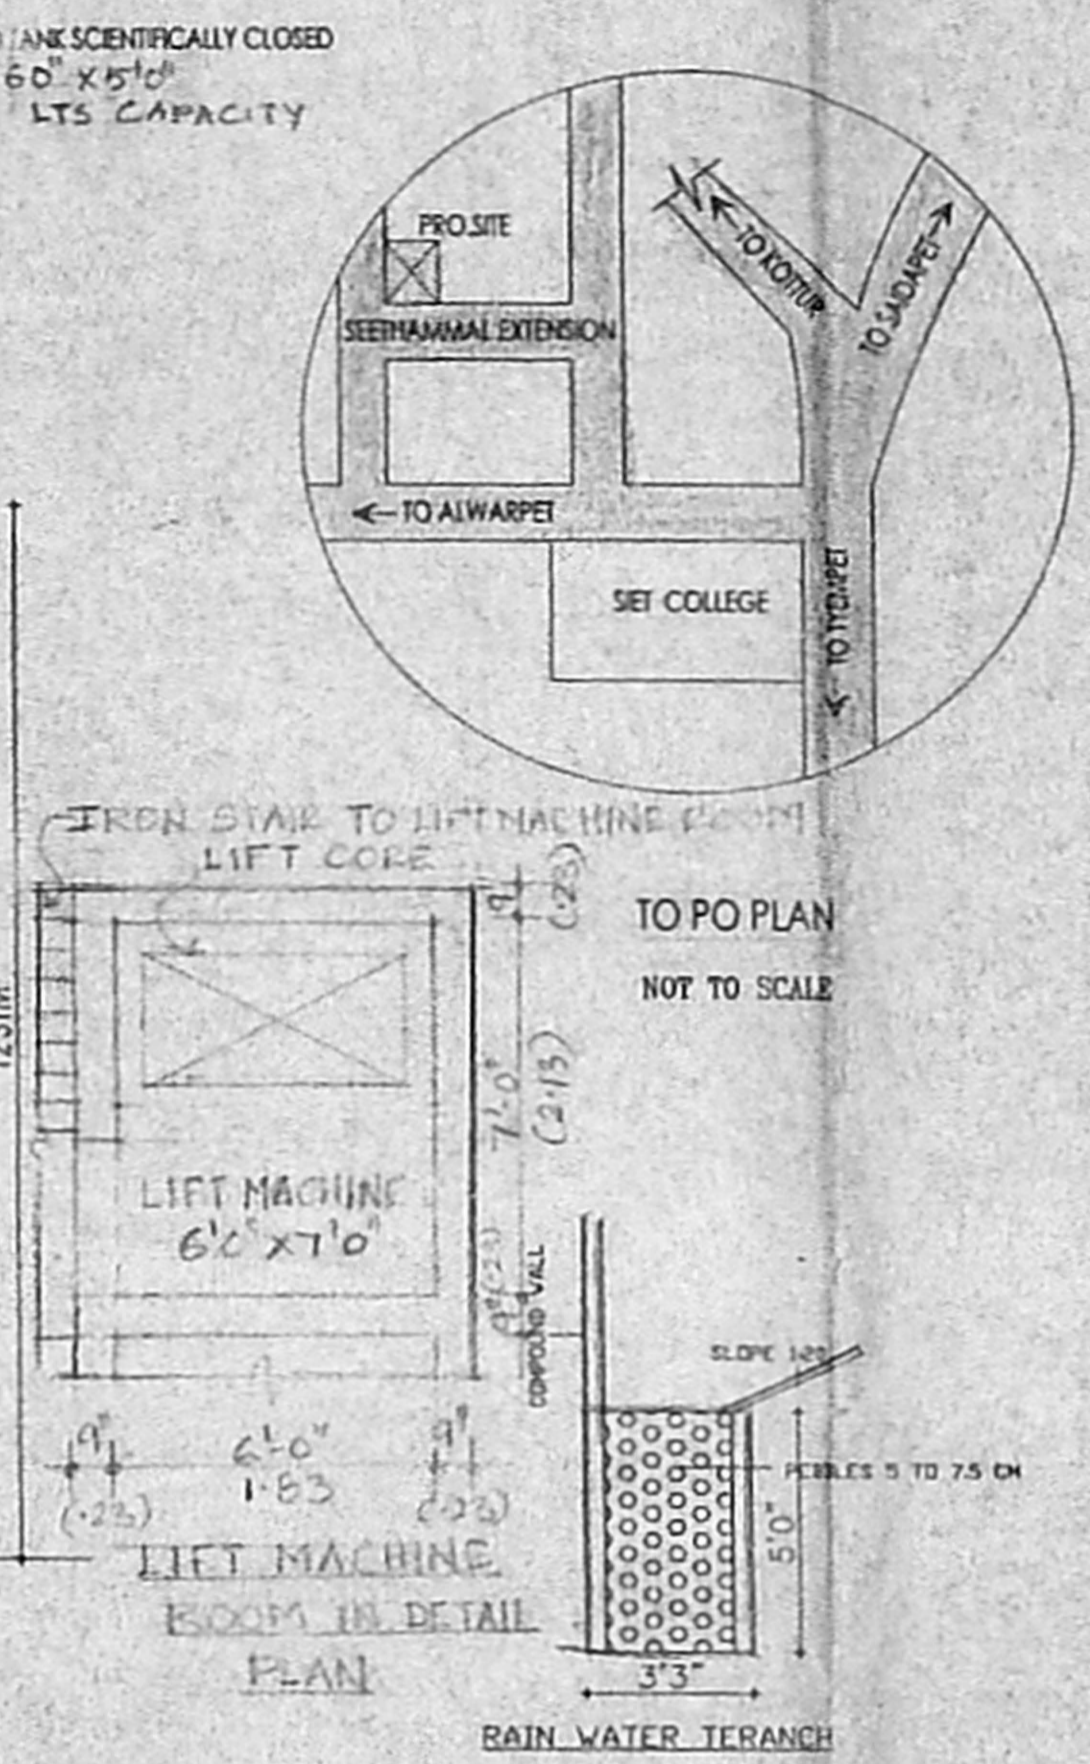

SCHEDULE OF JOINERY

TYPE	DETAIL	WIDTH	HEIGHT
M.O	C.W. PANELLED DOOR	990	2135
D	-00-	915	2135
D1	-00-	782	2135
W	C.W. GLAZED WINDOW	1220	1372
O	OPENING	915	2135
V	C.W. GLAZED VENTILATOR	610	915

SPECIFICATION:

FOUNDATION : R.C.C. COLUMN FOOTINGS
 BRICK WORK : CM 1:6 FOR SUPER STRUCTURE
 PLASTERING : CM 1:5 FOR WALLS & 1:3 FOR CEILING
 FLOORING : MOSAIC FLOORING
 CEMENT PAINT : 2 COAT FOR WALLS & 1 EXTRA COAT FOR CEILING
 R.C.C. : 1:2:4 FOR SLABS & LINTELS
 WOOD WORK : ALL WOOD WORKS IN BEST QUALITY TIMBER
 WEATHERING : B-BELLY LIME MORTAR OVER ROOF COURSE
 SLAB ONE LAYER OF COUNTRY TILES

COLOUR INDEX:

PROPOSAL	—
ROAD/STREET	—
BOUNDARY/SITE	—

AREA STATEMENT SQ. M

PLOT EXTENT:	305.46
GROUND FLOOR	109.90
FIRST FLOOR	115.48
TYPICAL FLOOR (115.48X2)	230.96
(SECOND, THIRD)	
TOTAL BUILTUP AREA	456.34
PLOT COVERAGE:	37.85
F.S.I	1.493

PROPOSED RESIDENTIAL FLATS AT DOOR NO: 1, PLOT NO: 24, 1ST STREET, SEETHAMMAL EXTENSION IN R.S. NO: 3839/17, 3839/18, BLOCK NO: 75 OF MYLAPORE VILLAGE CHENNAI

SCALE	DATE:
[1:100]	
	DRAWN:

SIGNATURE OF OWNER

K.R. Natarajan

K. SELVAM, B.E., AMIE, C.Eng (I) A.I.E.S.
 Consulting Civil Engineer, Chartered Surveyor,
 Appointed Valuer & Licensed Surveyor,
 Class I Reg No. 41072/2004
 Door No 11/17, T. Sankararaj Salai,
 Mheriyar East, Chennai-600 050.
 Ph. 26562050, Cell: 95112 82050
 (GREEN CHANNEL FILE NOT APPLICABLE)

LICENSED SURVEYOR