
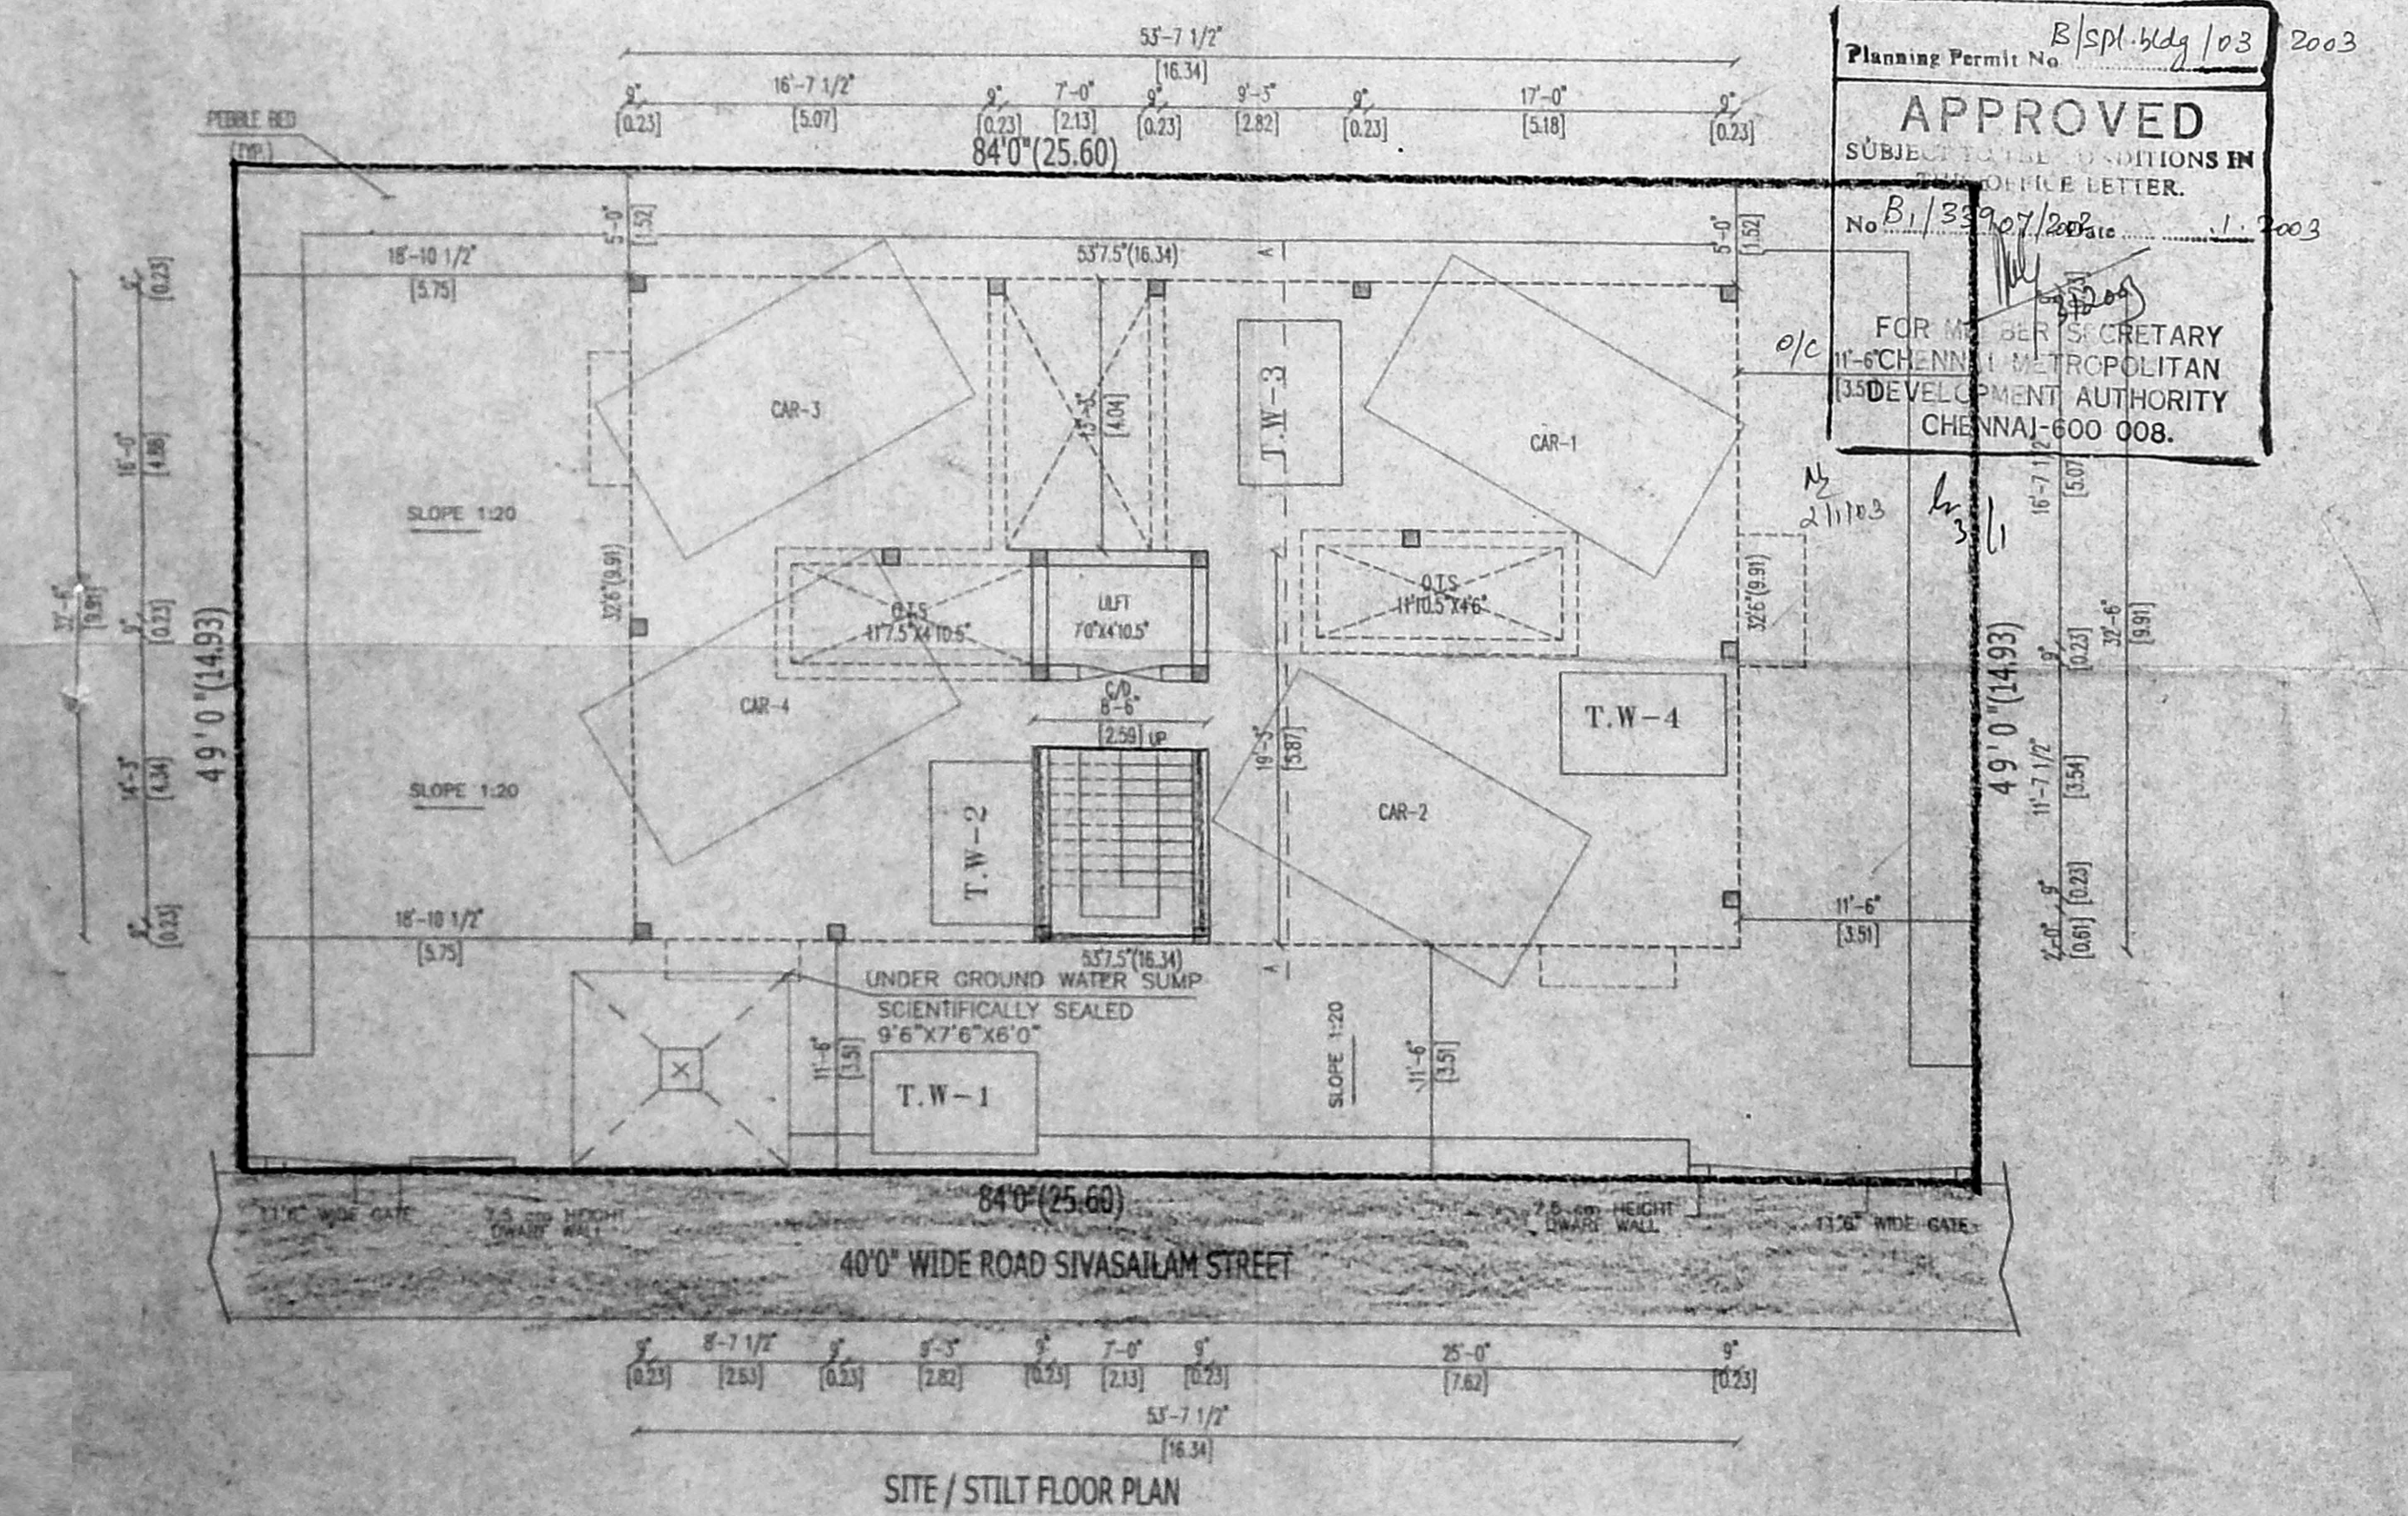
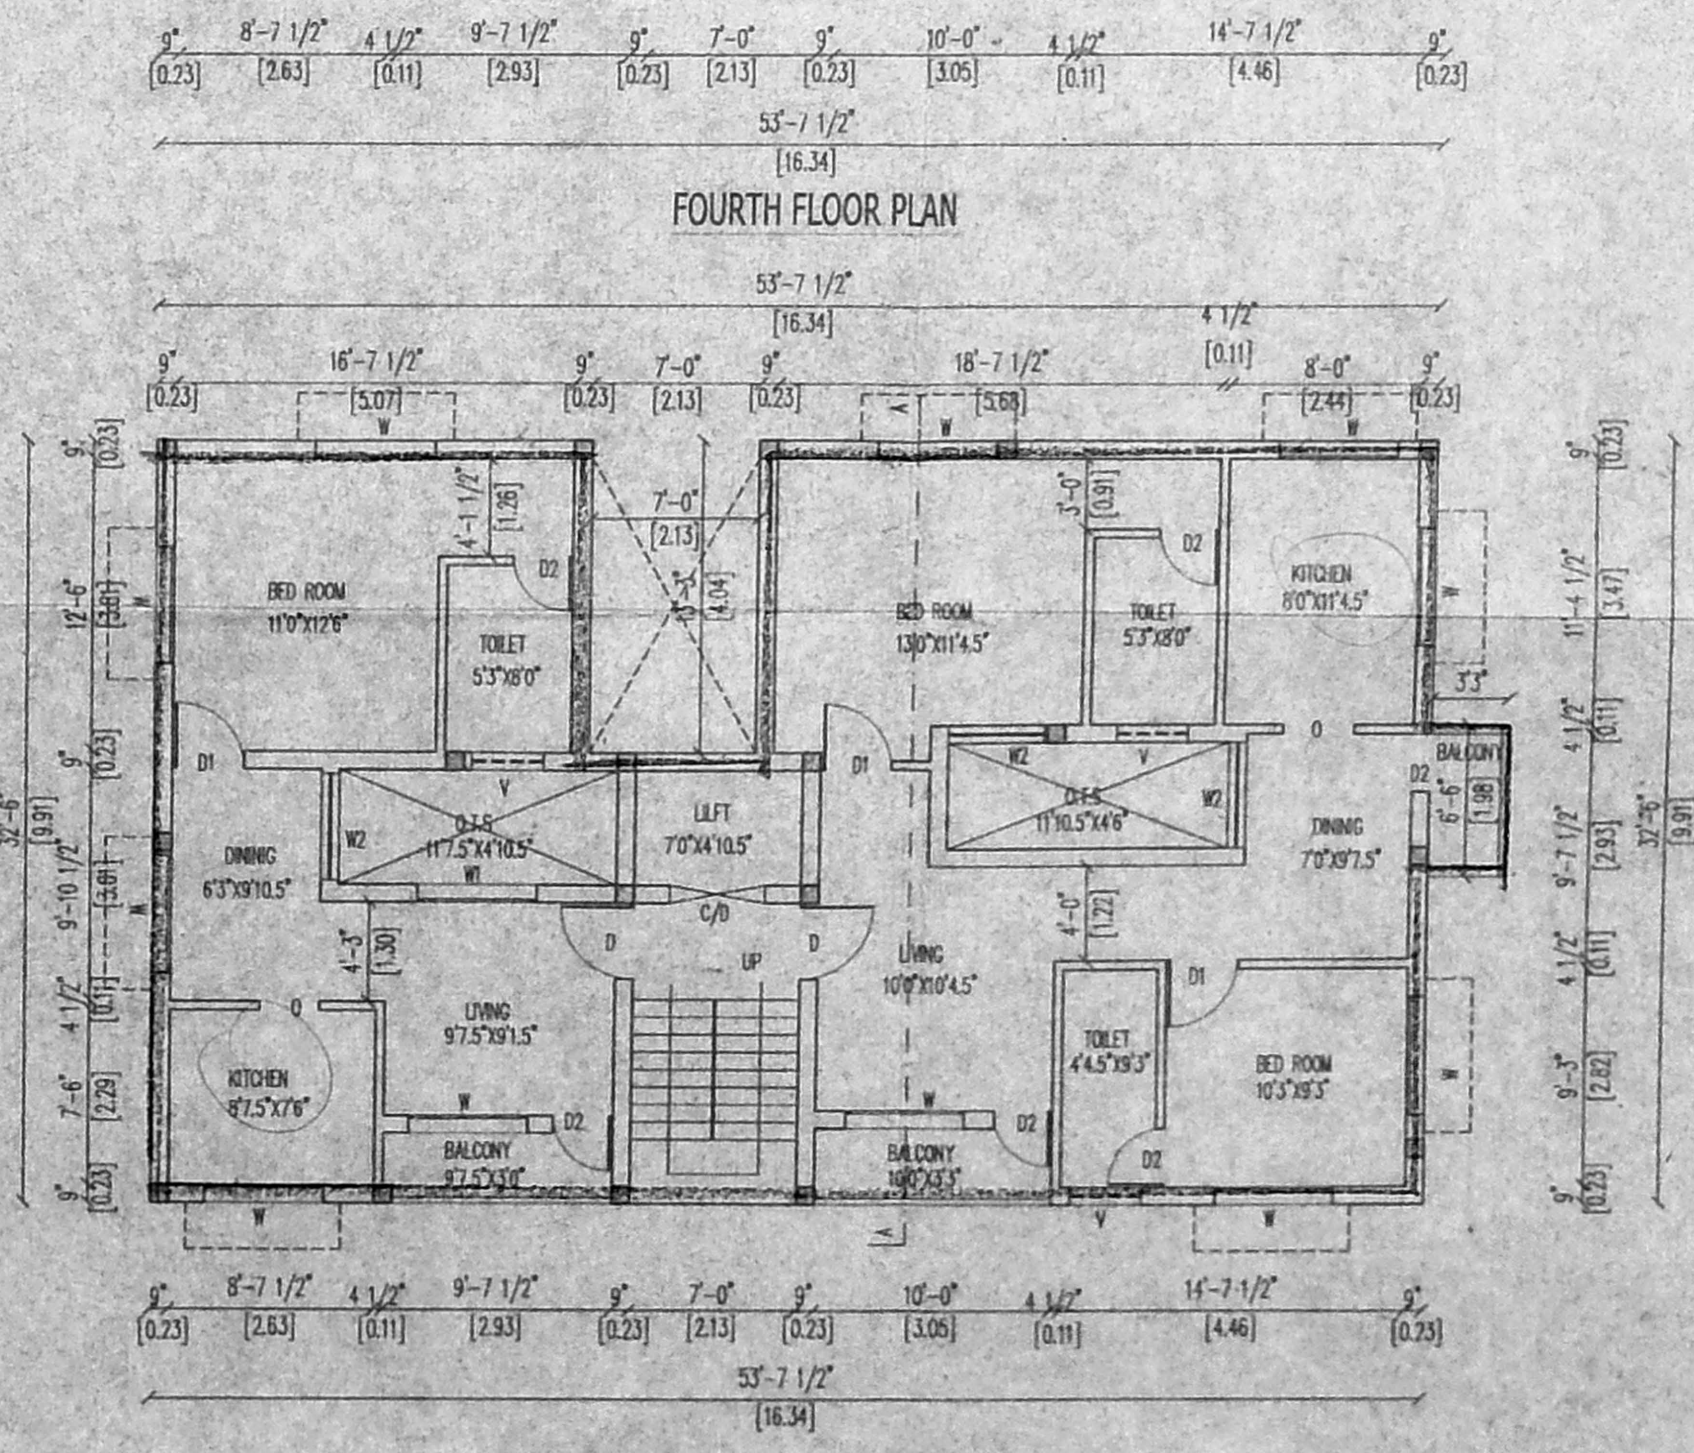
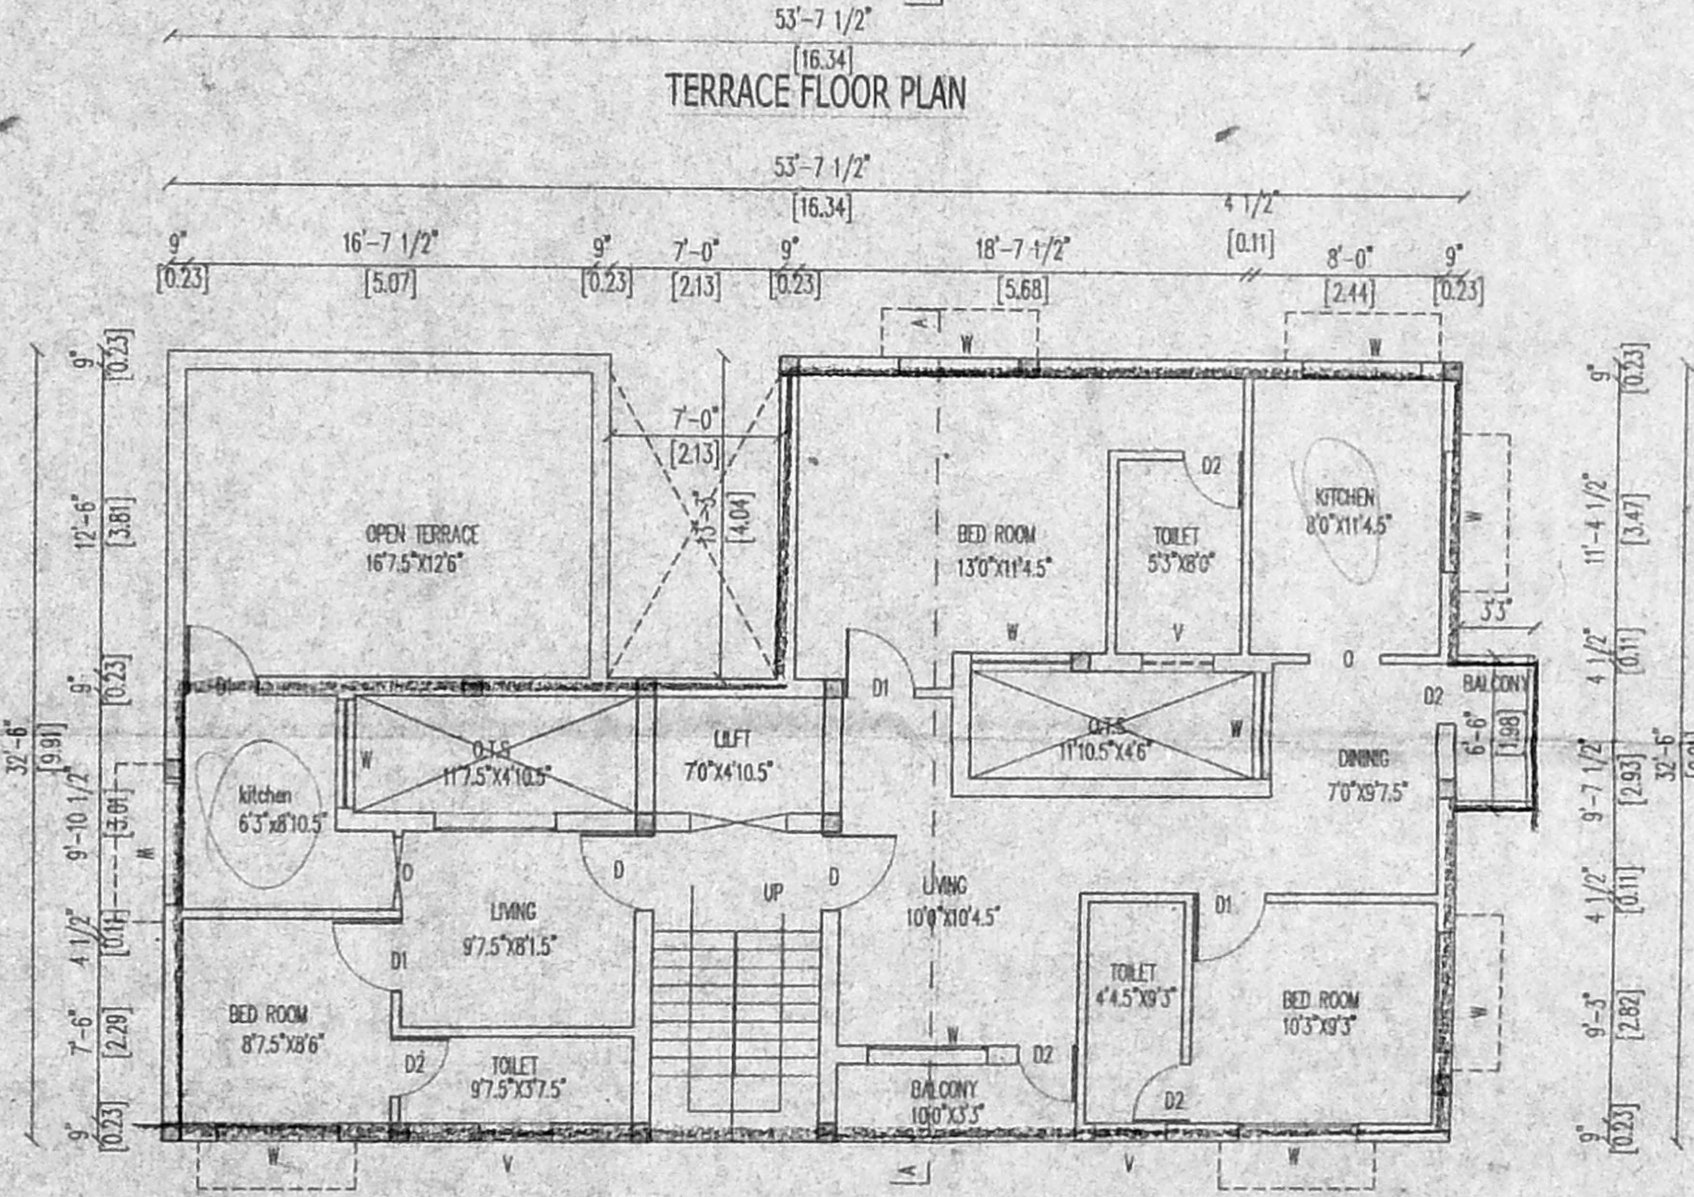
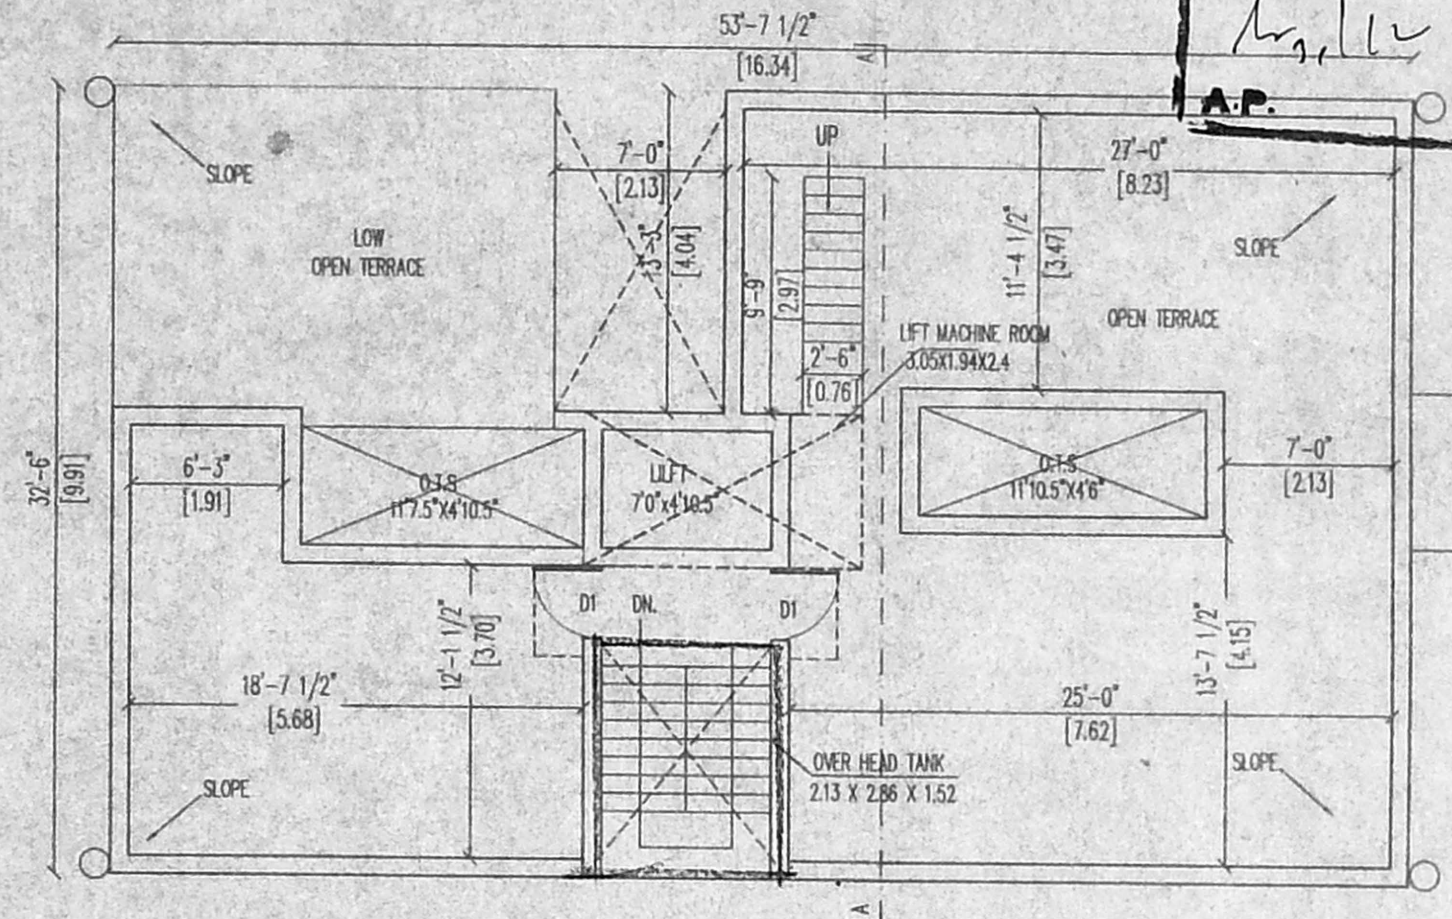
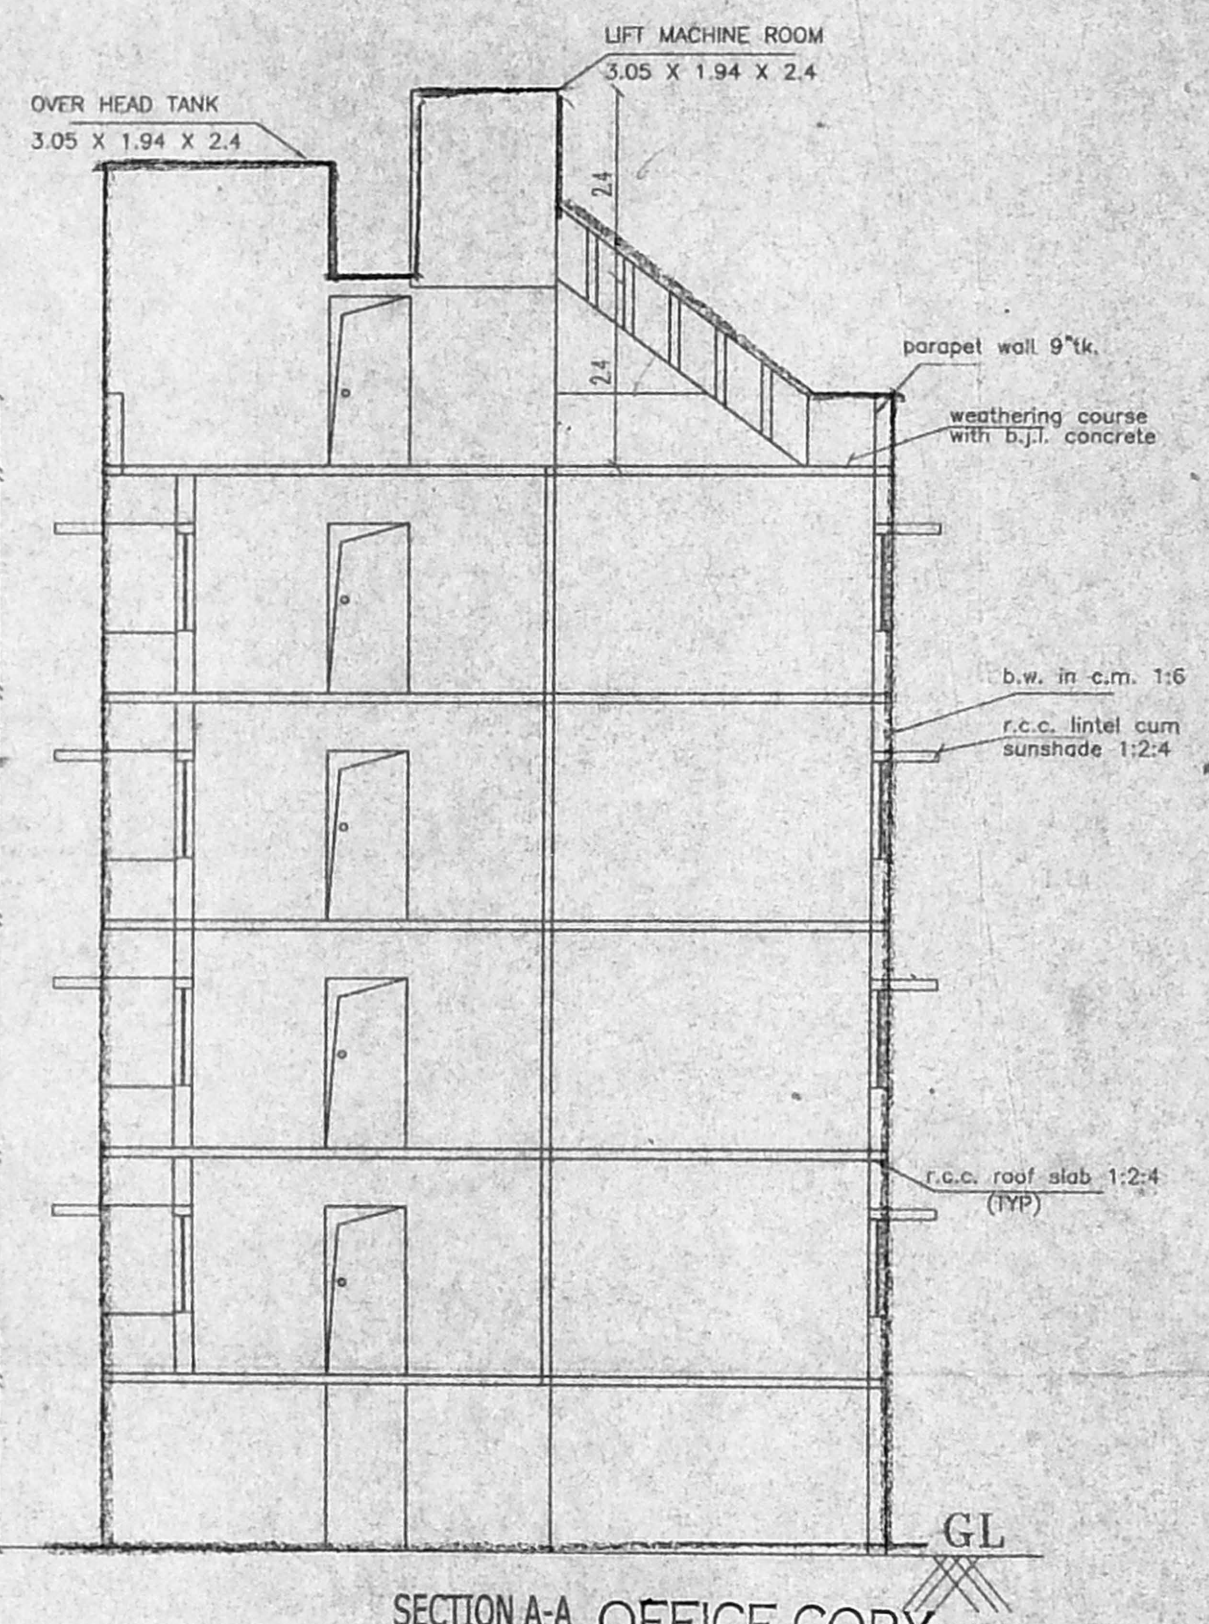
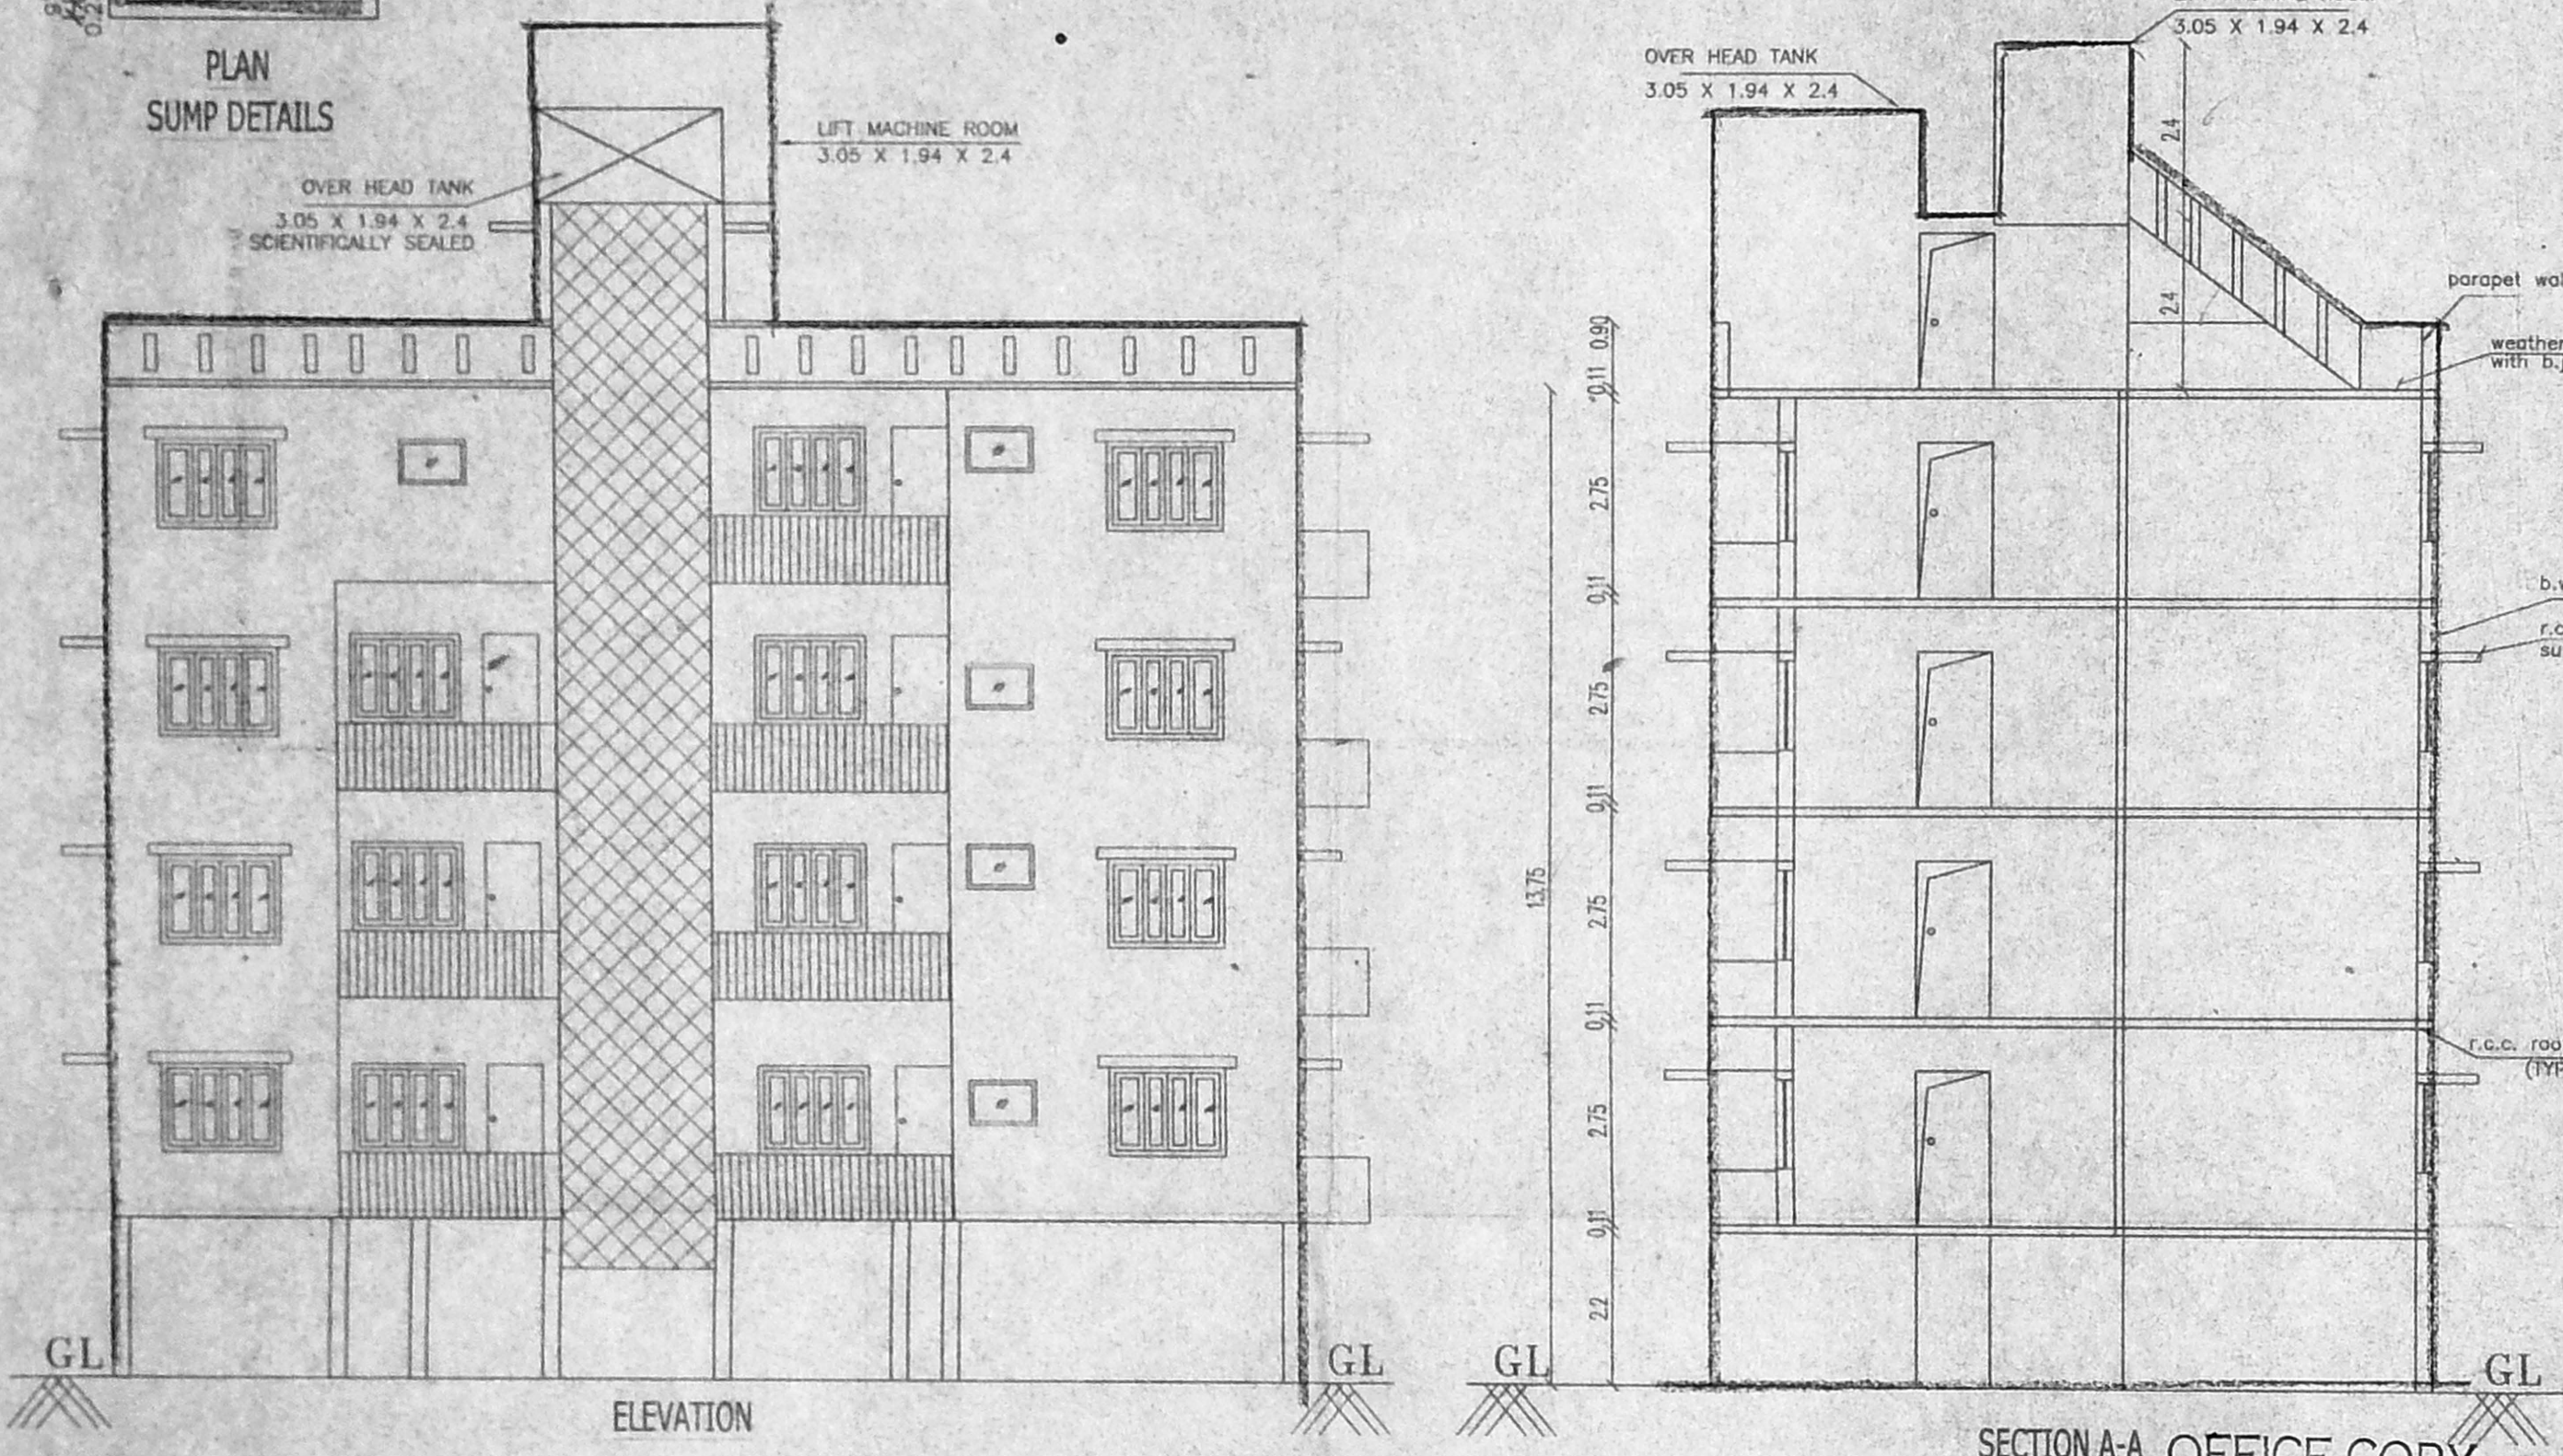


MDA (B)/1/ No. 1
No. B/33907/03
Asst. Scrutiny P. A.
20/12/02
A.P. D.P.

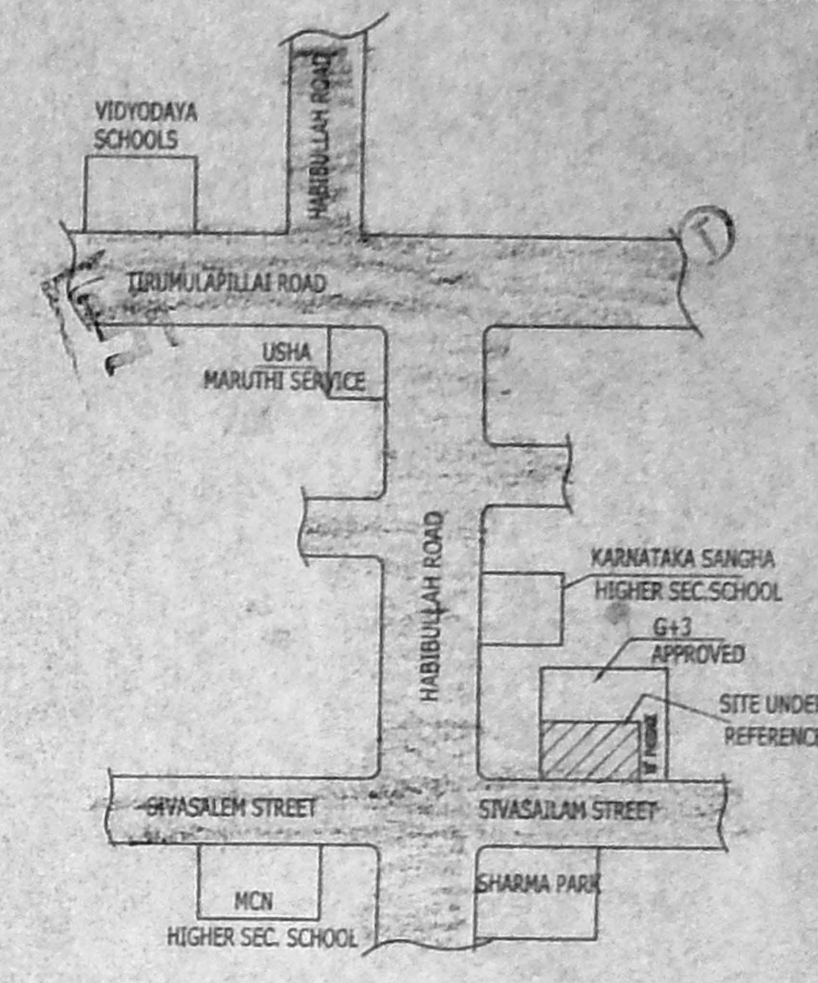

Planning Permit No. B/spl.44/03 2003
APPROVED
SUBJECT TO THE CONDITIONS IN THE OFFICE LETTER.
No. B/33907/2003
FOR MEMBER SECRETARY
CHENNAI METROPOLITAN
DEVELOPMENT AUTHORITY
CHENNAI-600 008.

JOINERIES

D	MAIN DOOR	3'3" x 7'0"
D1	DOOR	3'0" x 7'0"
D2	DOOR	2'6" x 7'0"
W	WINDOW	6'0" x 4'0"
W1	WINDOW	5'0" x 4'0"
W2	WINDOW	4'6" x 4'0"
O	OPENING	3'0" x 7'0"
V	VENTILATOR	3'0" x 2'0"

REFERENCE

PROPOSED ROAD BOUNDARY

AREA DETAILS

	SQ.FT.	SQ.MT.
PLOT AREA	4116.00	382.53
STILT	163.63	15.21
FIRST FLOOR	1561.08	145.08
SECOND FLOOR	1561.08	145.08
THIRD FLOOR	1561.08	145.08
FOURTH FLOOR	1312.21	121.95
	6159.08	572.41





F.S.I = 1.496

SCALE : 1" = 8'0" = 1:100




PLAN SHOWING THE PROPOSED RESIDENTIAL BUILDING AT (OLD DOOR No.49, OF HABIBULLA ROAD), NEW No. 46 OF SIVASAILAM STREET IN T.S. No.(AS PER PLR 4747/7 AS PER DOCUMENT 4747/4 PART,BLOCK No108 A OF T.NAGAR VILLAGE, CHENNAI-17

OWNER'S SIGNATURE
Mrs. Sushala Bai

LICENSED SURVEYOR
K. SELVAM, B.E., AMIE, C.Eng (I) A.I.V.
Consulting Civil Engineer & Chartered Engineer,
Approved Valuer & Licensed Surveyor,
Class I Reg. No. 671 2002 2003
Door No. 11/17 Thiruvalluvar Salai,
Mogappair East Chennai-600 050.
Ph: 650251 Cell: 9842226650
(Green Channel File Nos Applicable)

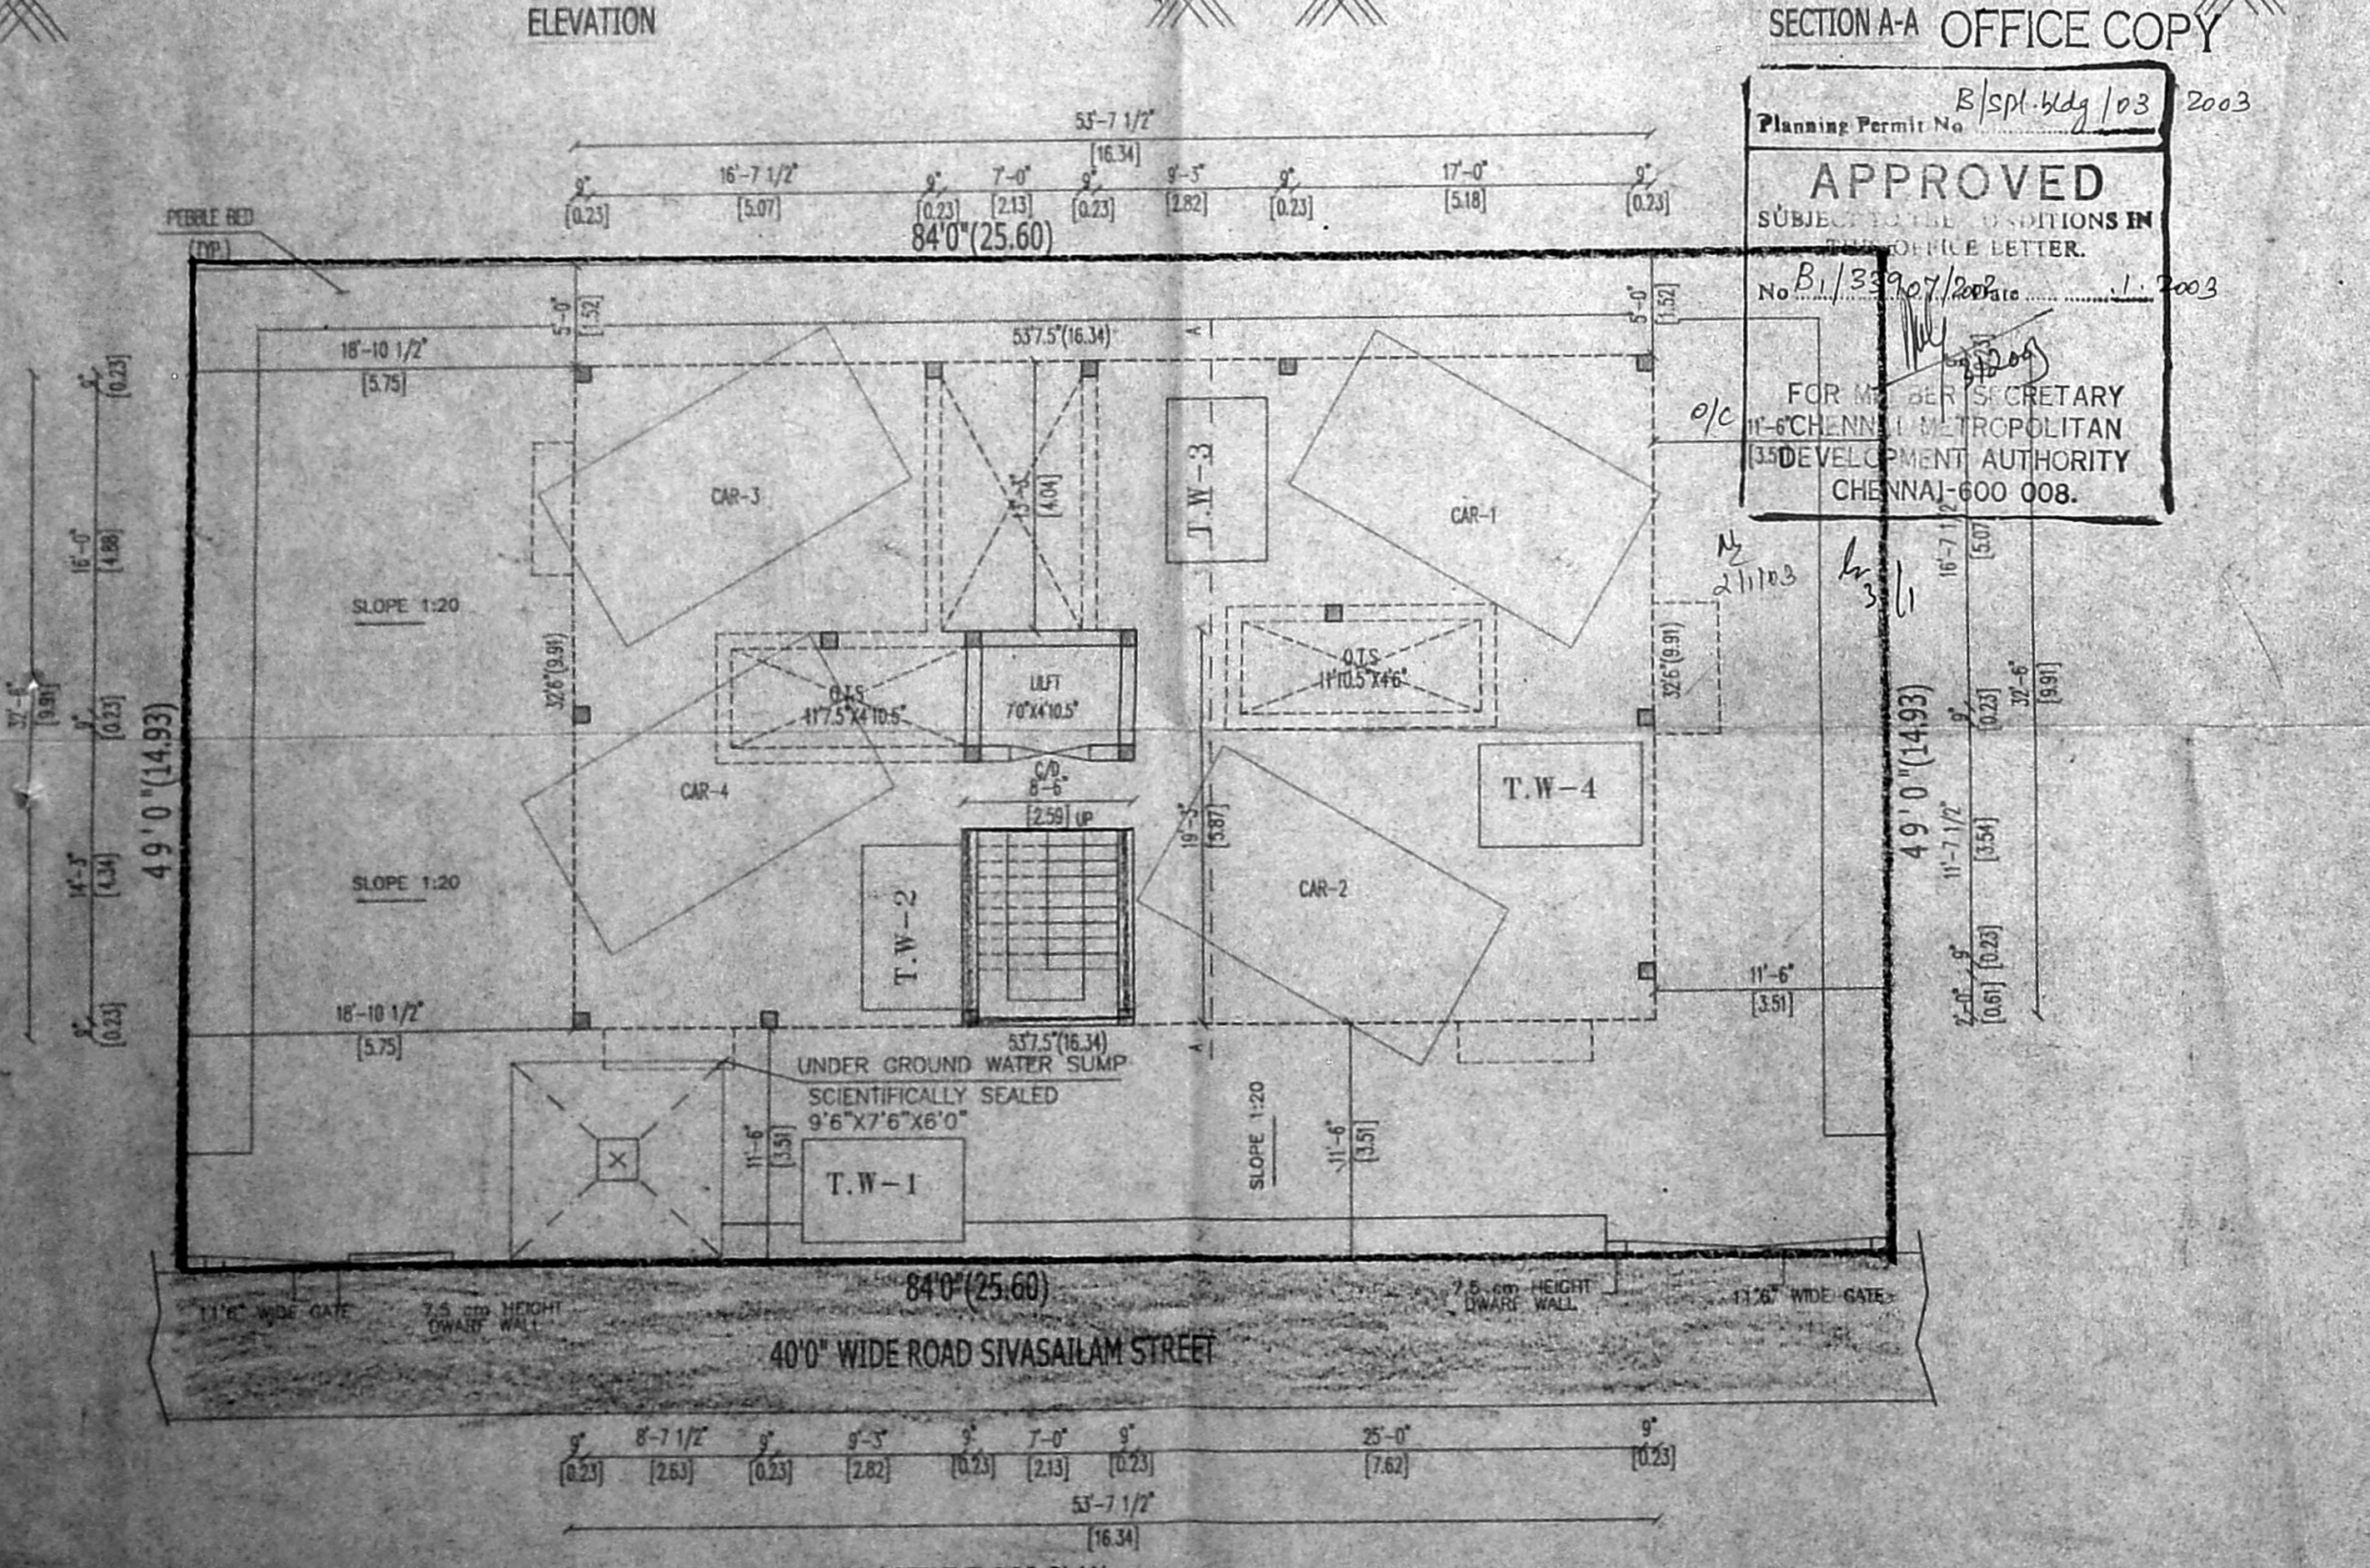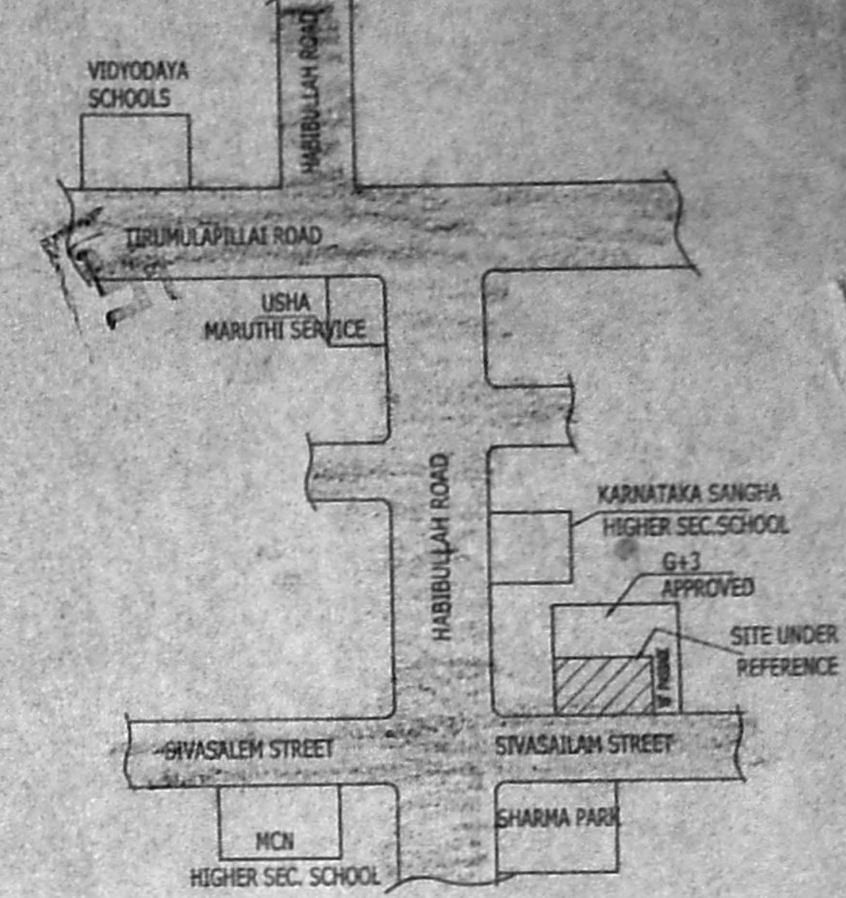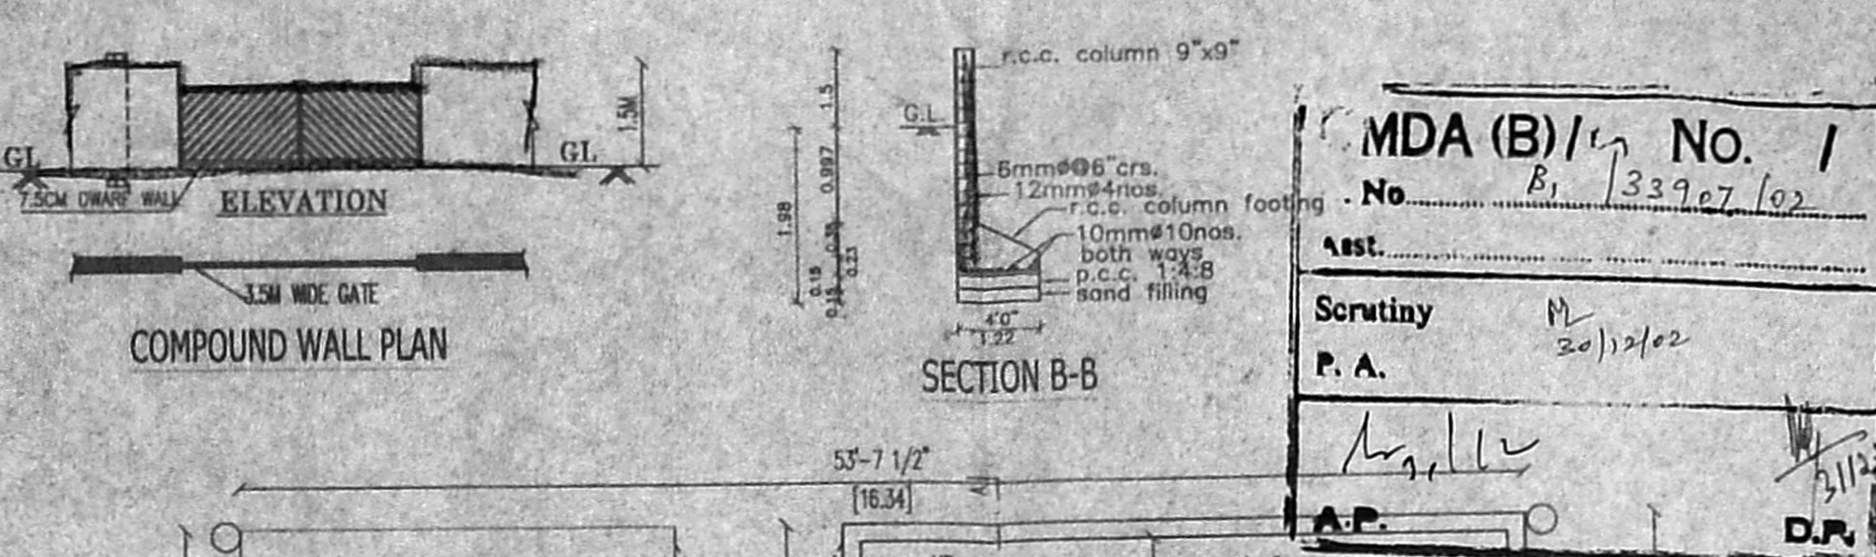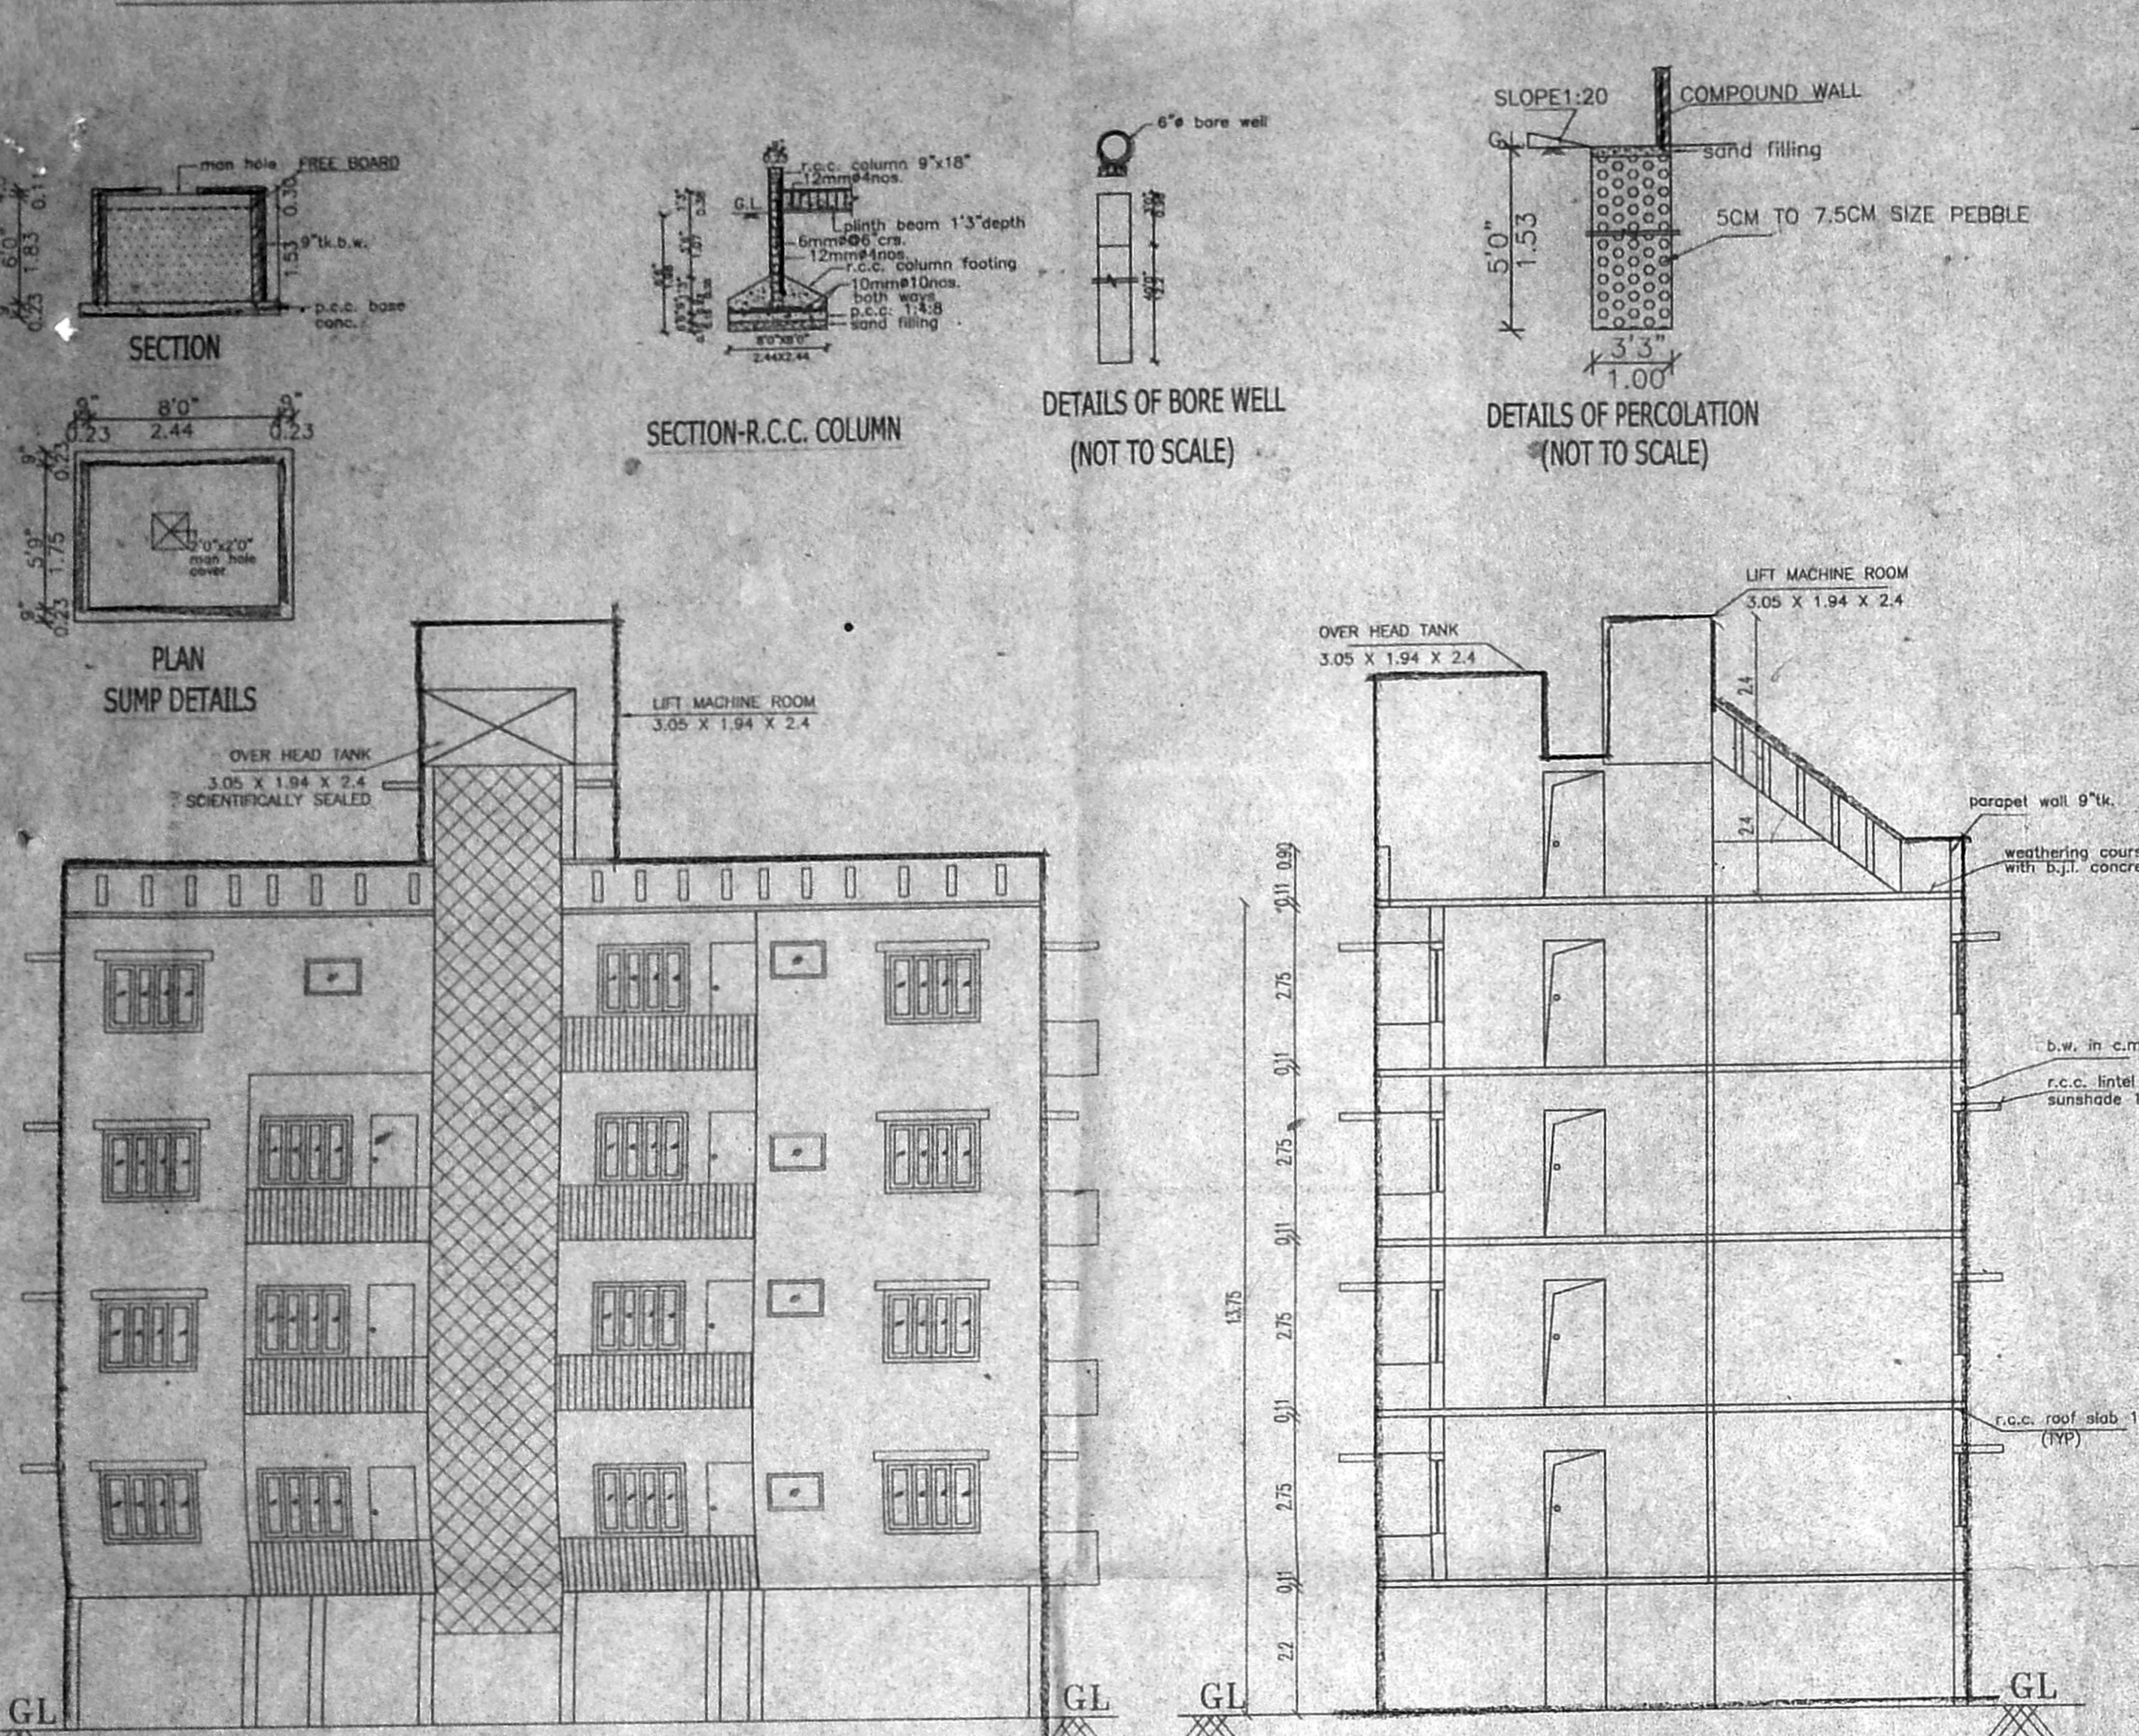

Planning Permit No. B/SP/44/103/2003
APPROVED
 SUBJECT TO CONDITIONS IN OFFICE LETTER.
 No. B/1/33907/2003
 FOR MEMBER SECRETARY
 CHENNAI METROPOLITAN
 DEVELOPMENT AUTHORITY
 CHENNAI-600 008.

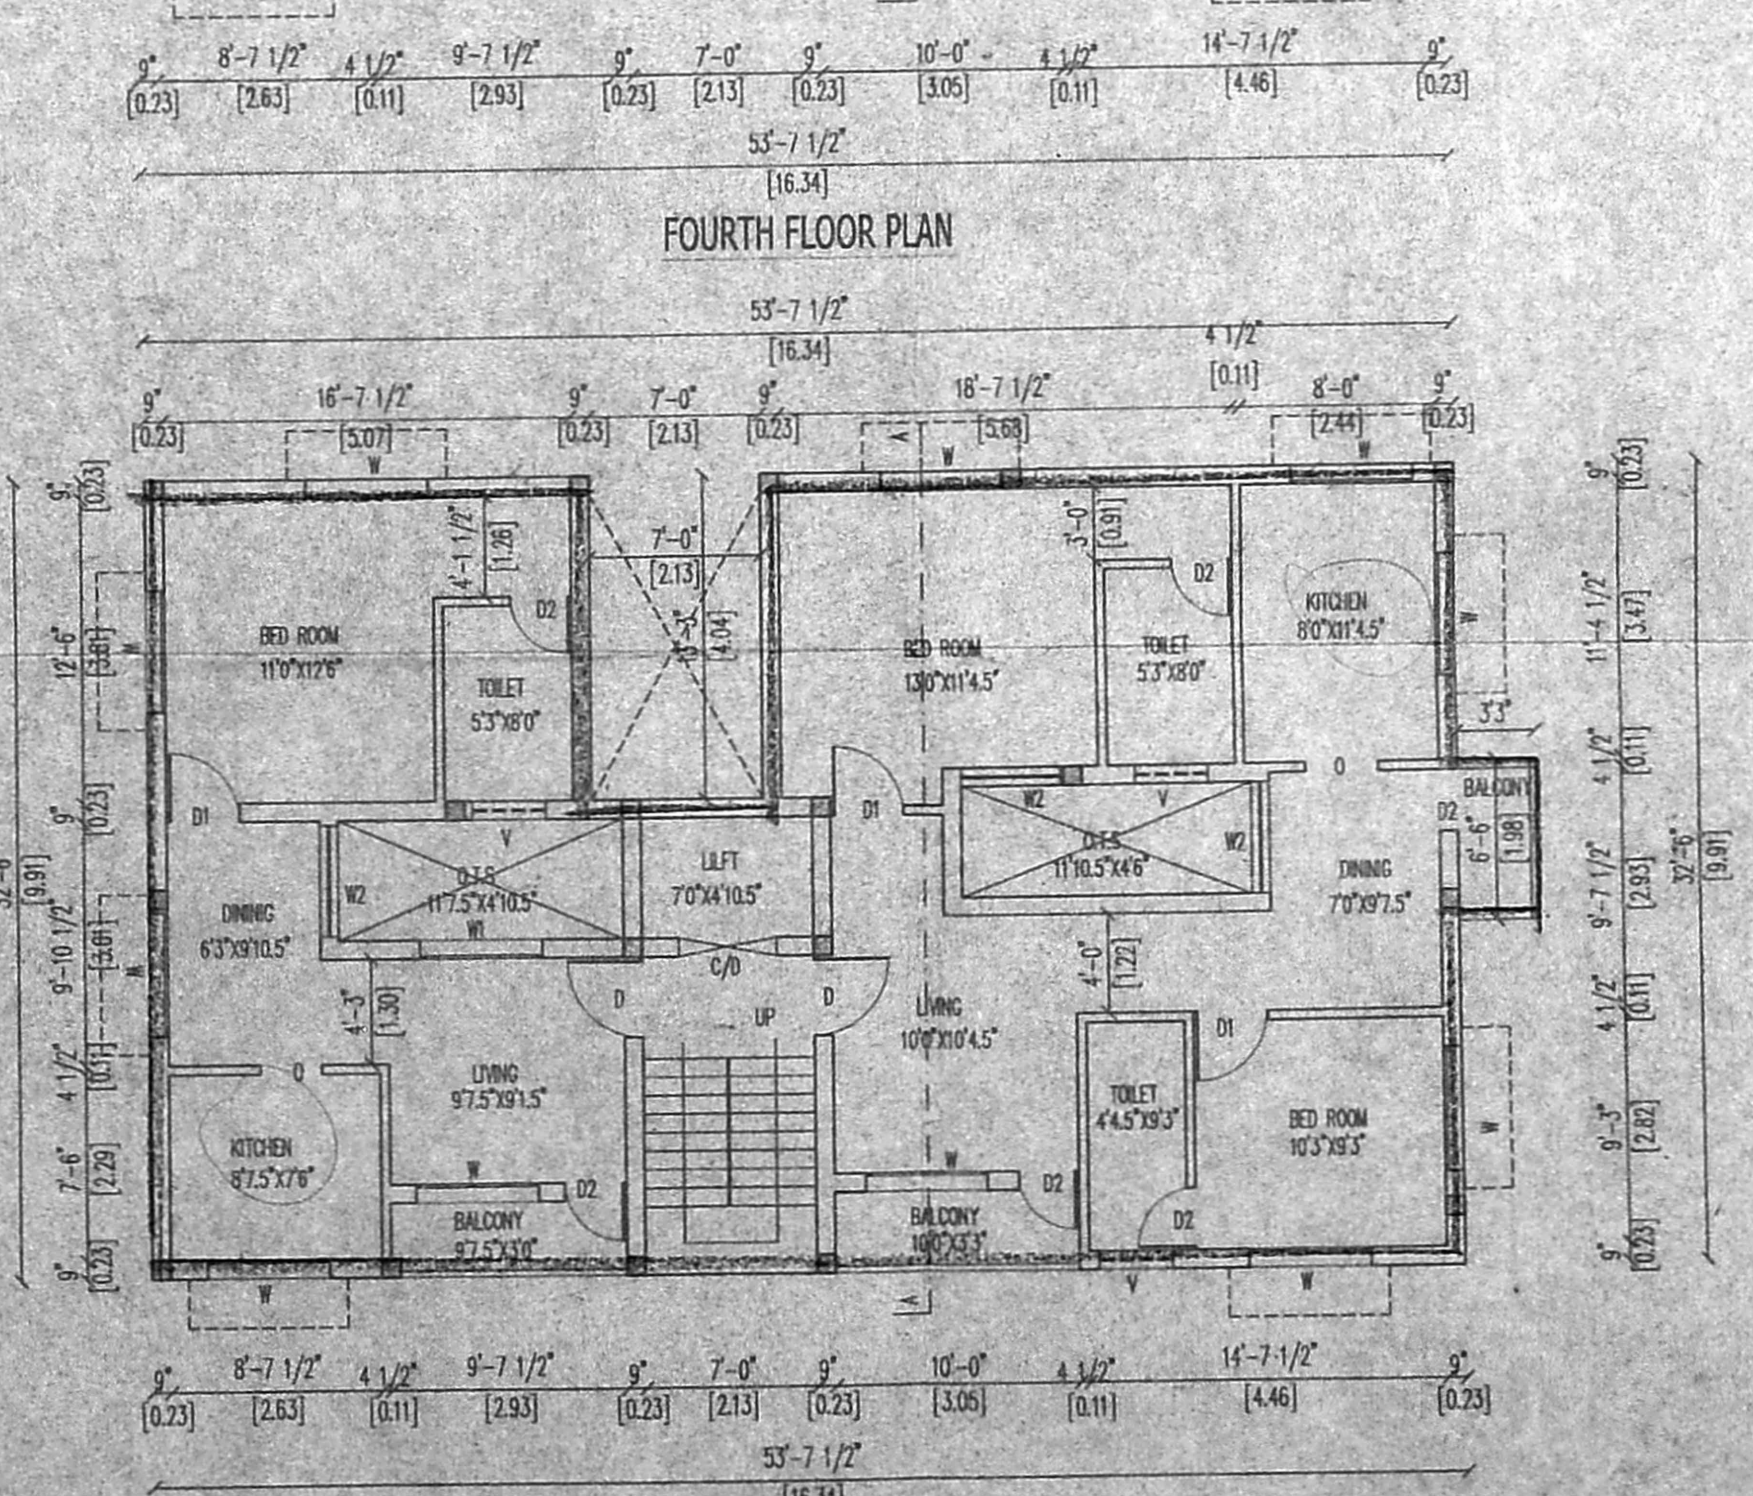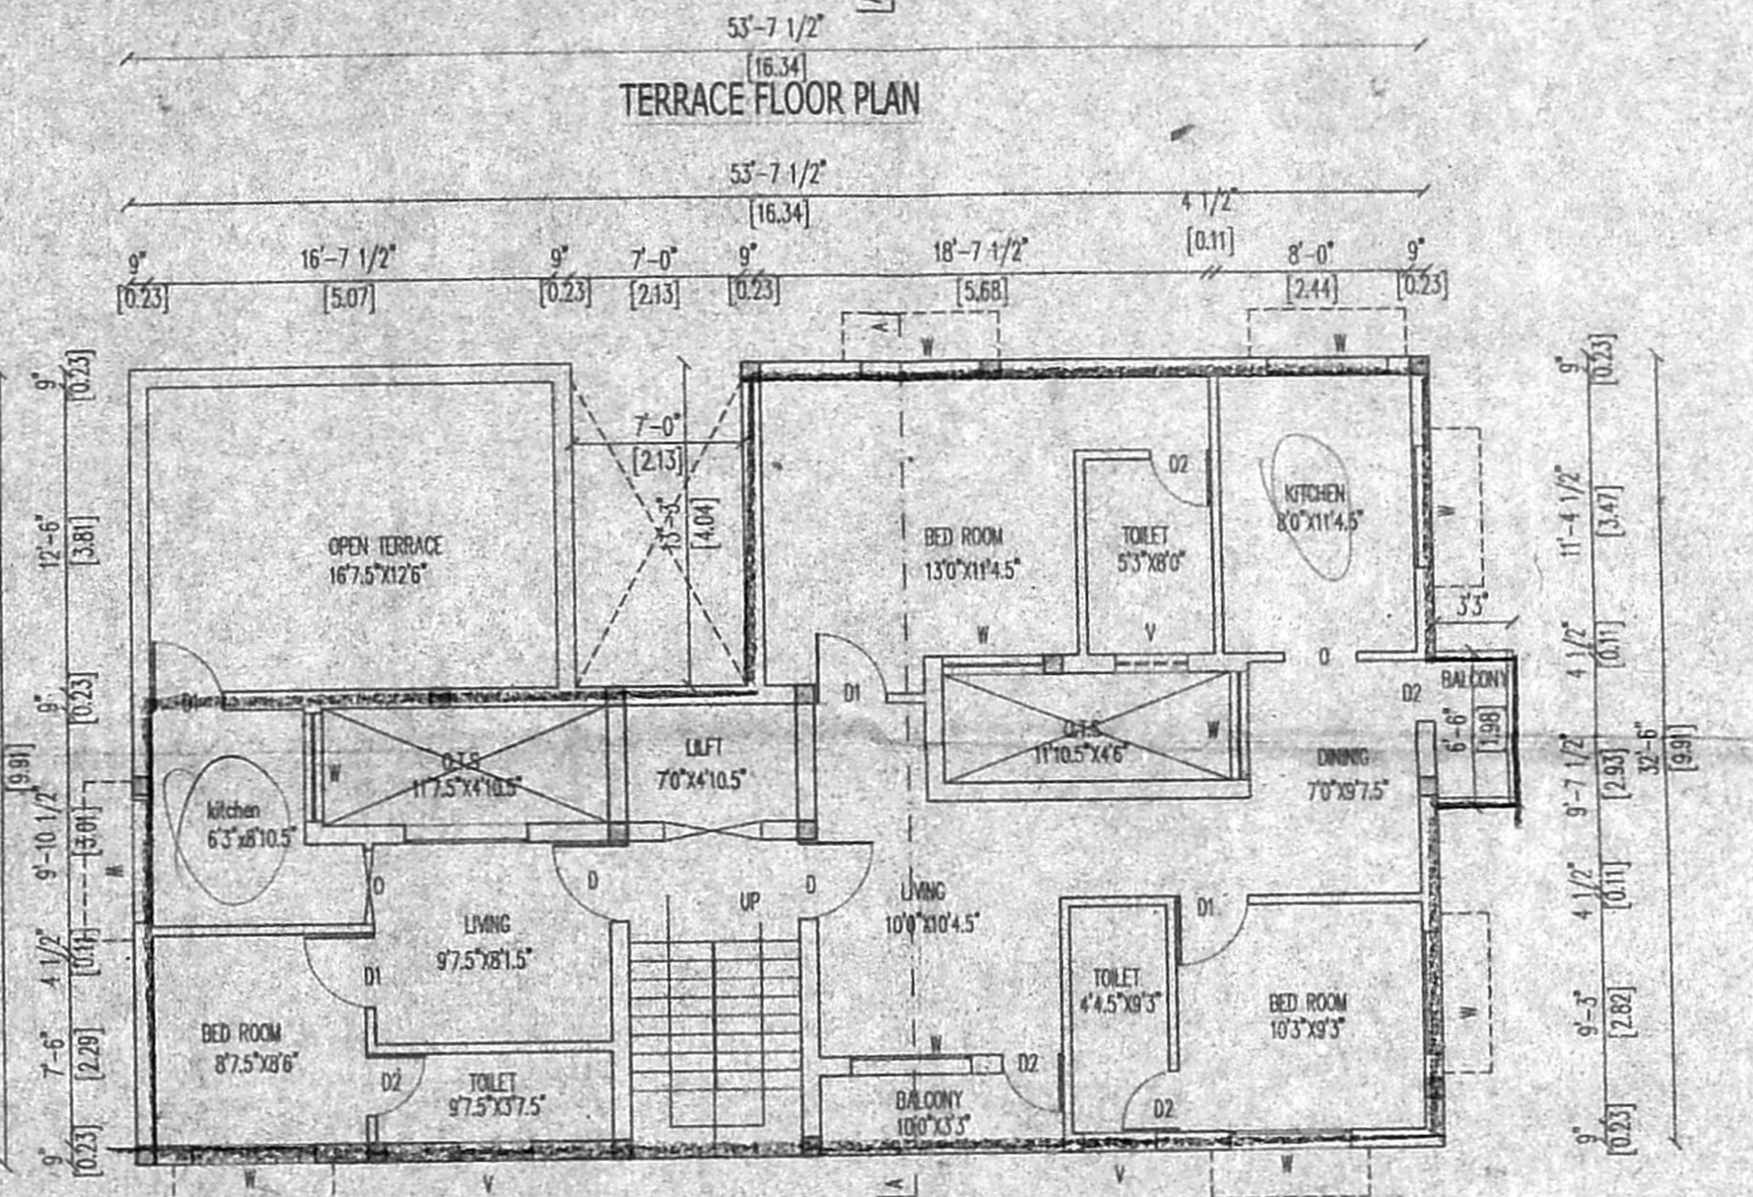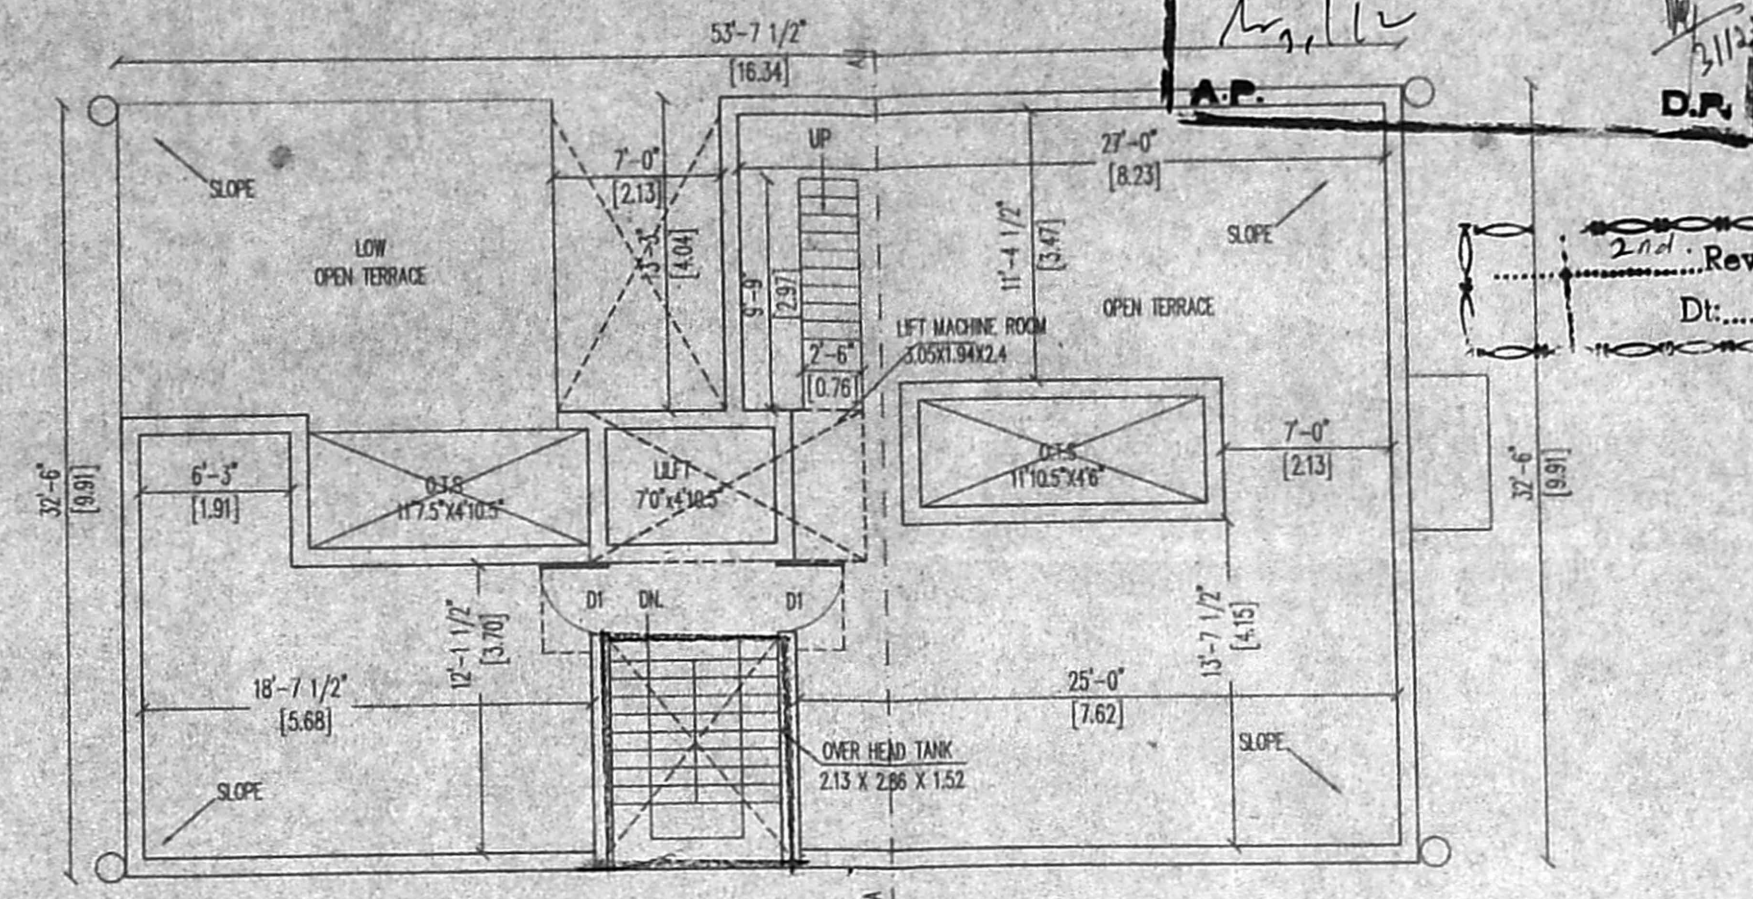

JOINERIES

D	MAIN DOOR	3'3"x7'0"
D1	DOOR	3'0"x7'0"
D2	DOOR	2'6"x7'0"
W	WINDOW	6'0"x4'0"
W1	WINDOW	5'0"x4'0"
W2	WINDOW	4'6"x4'0"
O	OPENING	3'0"x7'0"
V	VENTILATOR	3'0"x2'0"


REFERENCE

PROPOSED	
ROAD	
BOUNDARY	

AREA DETAILS

	SQ. FT.	SQ. MT.
PLOT AREA	4116.00	382.53
STILT	163.63	15.21
FIRST FLOOR	1561.08	145.08
SECOND FLOOR	1561.08	145.08
THIRD FLOOR	1561.08	145.08
FOURTH FLOOR	1312.21	121.95
TOTAL	6159.08	572.41

F.S.I = 1.496

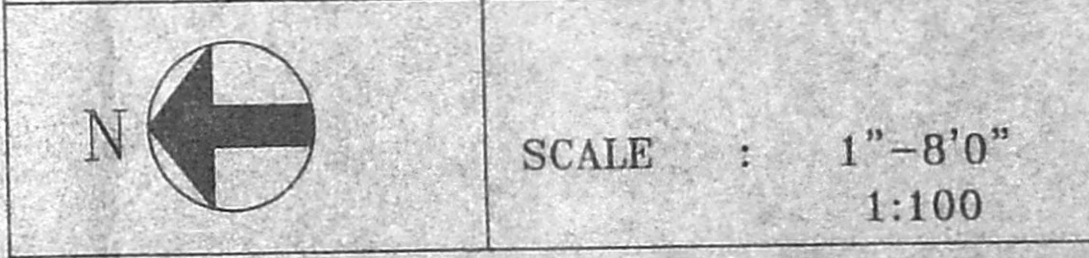

PLAN SHOWING THE PROPOSED RESIDENTIAL BUILDING AT (OLD DOOR No.49, OF HABIBULLA ROAD), NEW No. 46 OF SHIVASAILAM STREET IN T.S. No.(AS PER PLR 4747/7 AS PER DOCUMENT 4747/4 PART, BLOCK No108 A OF TNAGAR VILLAGE, CHENNAI-19

Mrs. Sushala Bai
OWNER'S SIGNATURE

K. Selvam
K. SELVAM, B.E. AMIE, C.Eng (I) A.I.V.
 Consulting Civil Engineer Chartered Engineer,
 Approved Valuer & Licensed Surveyor,
 Class I Reg. No. 611/2002/2003
 Door No. 11/17 Thiruvalluvar Salai,
 Mugeppur East, Chennai-600 050.
 Ph: 6521 5111 Cell: 95 12 83050
 (Green Channel File Not Applicable)

LICENSED SURVEYOR