

CMDA(B)/M. No. 1
 C. No. 61/40092/2004
 Date: 11/11/2003
 95272

PLAN SHOWING THE PROPOSED
 RESIDENTIAL BUILDING AT PLOT NO: 206,
 208, AND 9, SURVEY NO. 688/T,
 688/G, 689/BAB. AT MARUTHI
 NEGR, MADAMPAKKAM VILLAGE,
 TAMBARAM TALK, KANKEEPURAM
 DISTRICT.

APPROVED
 SUBJECT TO THE CONDITIONS IN
 THIS OFFICE LETTER.
 No. 40092/92-0508

FOR MEMBER SECRETARY
 CHENNAI METROPOLITAN
 DEVELOPMENT AUTHORITY
 CHENNAI-600 008.

Office Copy
 20/10/03
 6/11/03

NOTE:
 LAY-OUT SANCTIONED VIDE NO. 124/ROAR, DT. 14-08-2003.

SCALE:
 0" = 8'0"

AREA STATEMENT

Plot extent (As per document)	7170.00 SQ. FT.
Plot extent (As per PPTA)	12034.00 SQ. FT.
Plot extent (As per site)	6887.00 SQ. FT.
Ground Floor	3041.00 SQ. FT.
First Floor	3465.25 SQ. FT.
Second Floor	3465.25 SQ. FT.
Total Area	9971.50 SQ. FT.
LIFT HEAD ROOM AREA	203.31 SQ. FT.
Platform	150.37 SQ. FT.
P.S.I.	1144.8

JOINERY'S REFERENCE

MID - MAIN DOOR	23'6" x 7'0"
D1 - DOOR	13'0" x 7'0"
D2 - DOOR	12'0" x 7'0"
N - DOOR	10'0" x 4'0"
W1 - WINDOW	12'0" x 4'0"
W2 - WINDOW	10'0" x 4'0"
W3 - WINDOW	10'0" x 3'0"
V - VENTILATOR	12'0" x 10"












COLOR INDEX

PROPOSED	9
ROAD	0
BOUNDARY	0

J. Ball
 J. Vallant
DINNER

LICENSED SURVEYOR

S. ATHIYAN, B.E.
 CHARTERED ENGINEER
 Class 1, Licensed Surveyor - No. 102
 Corporation of Chennai
 5, 2nd Street, T. Nagar
 Chennai - 600 017, INDIA

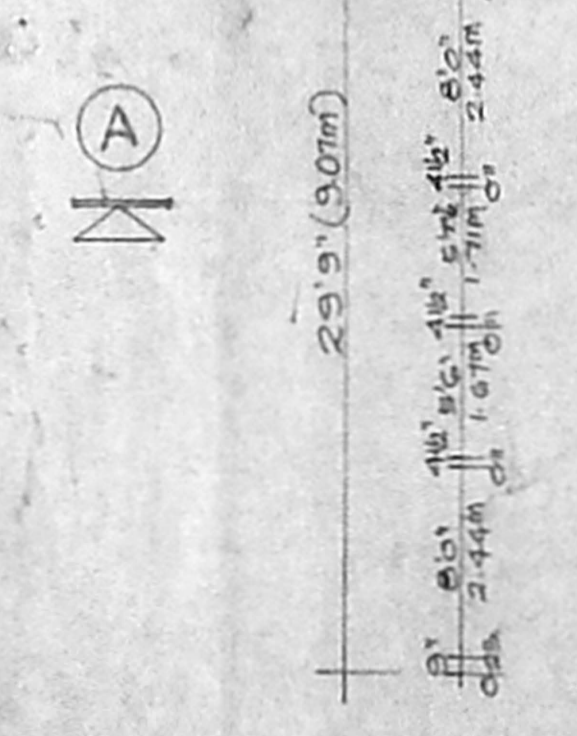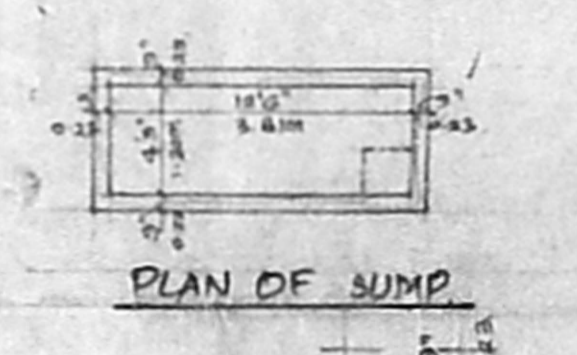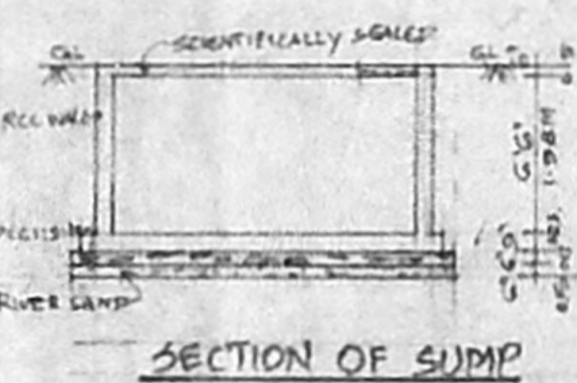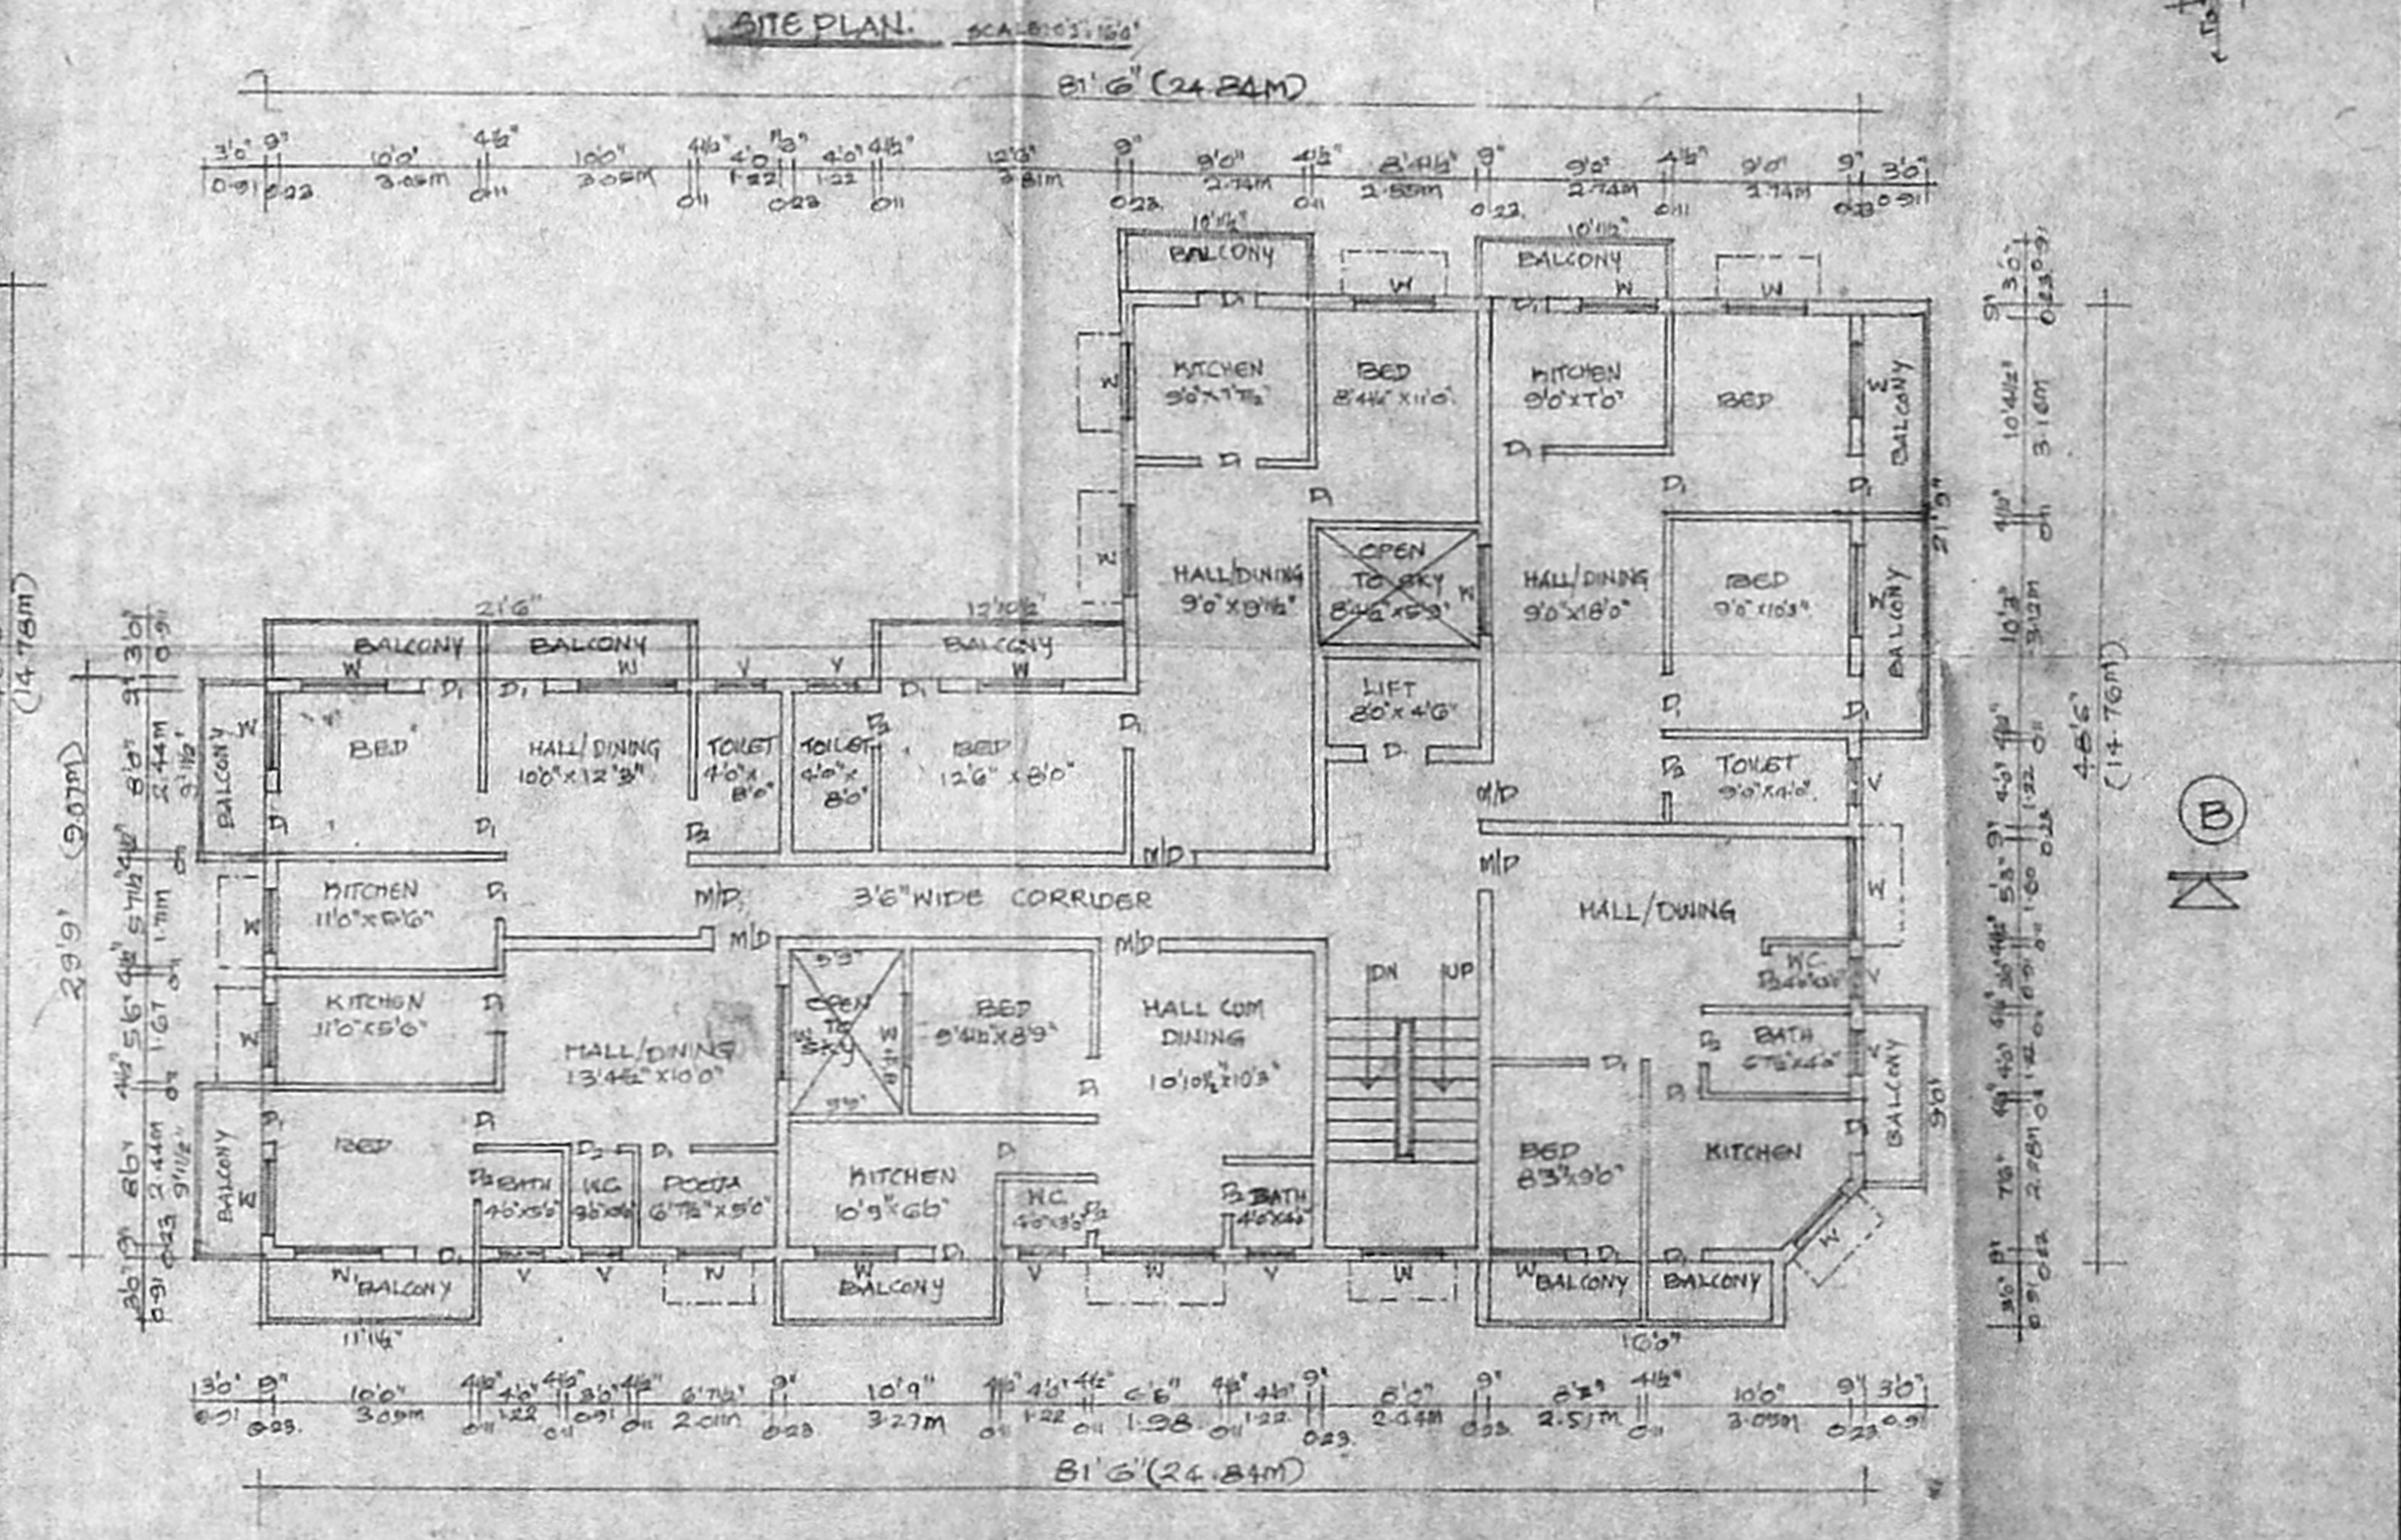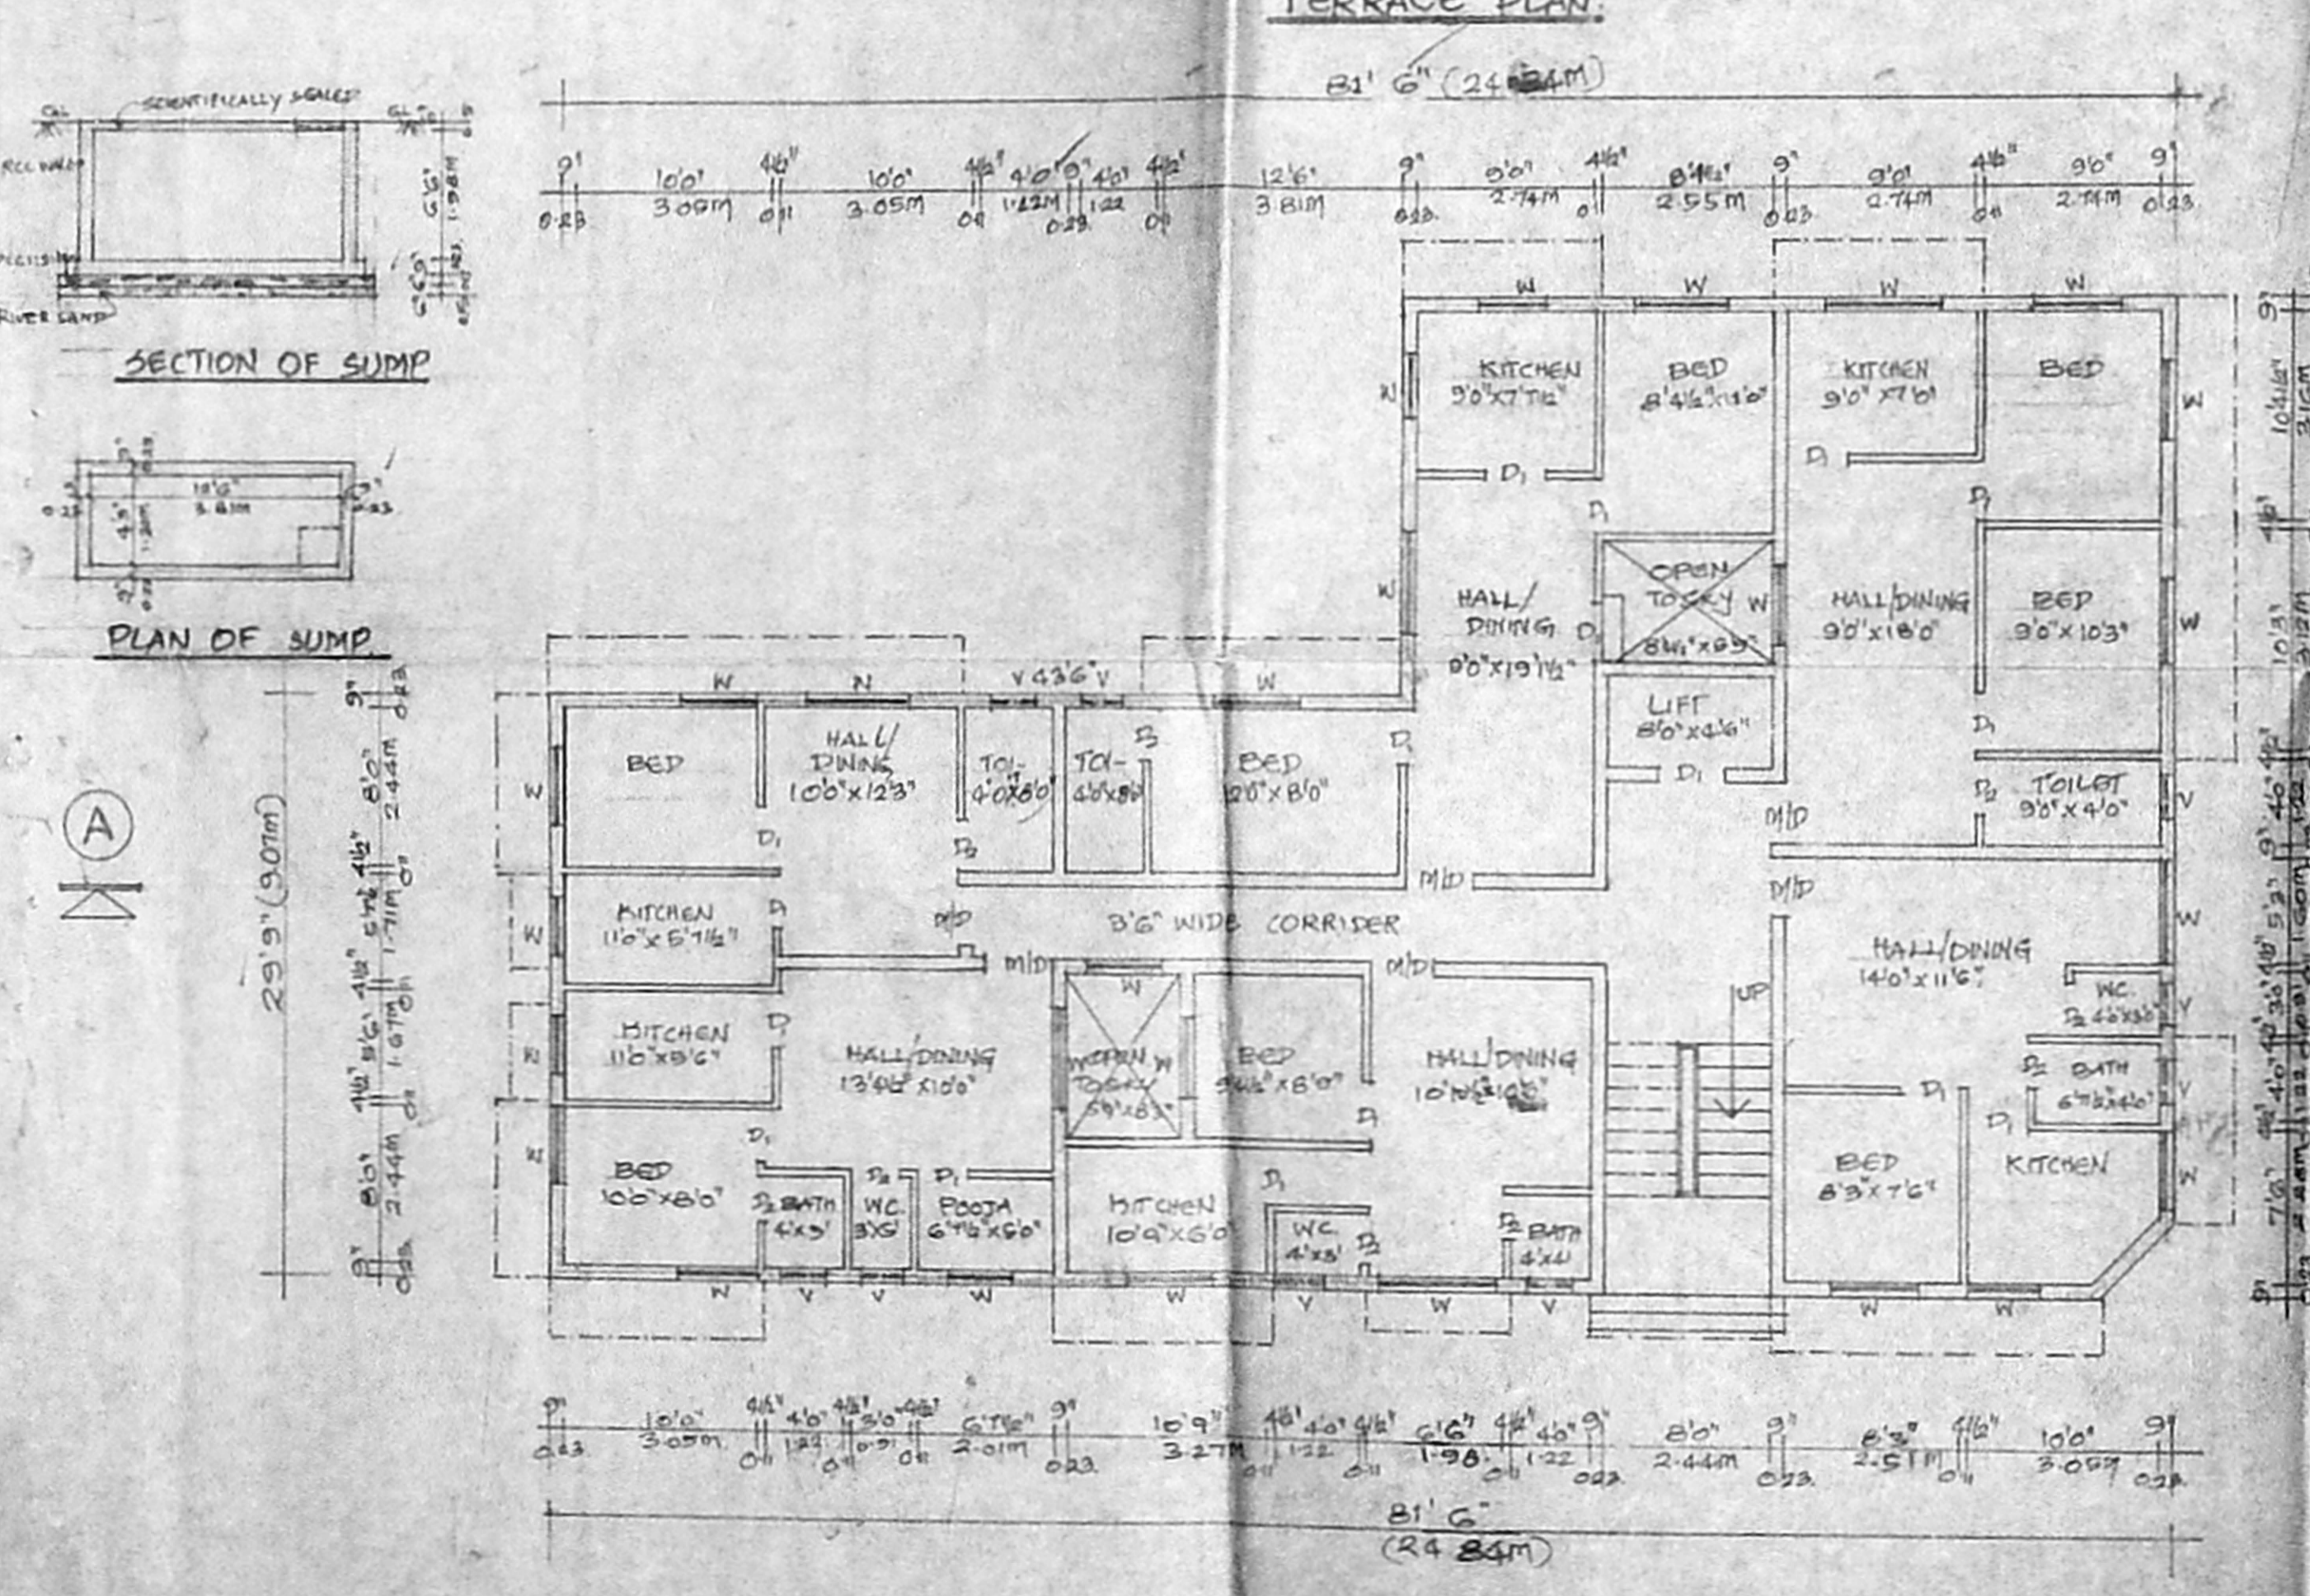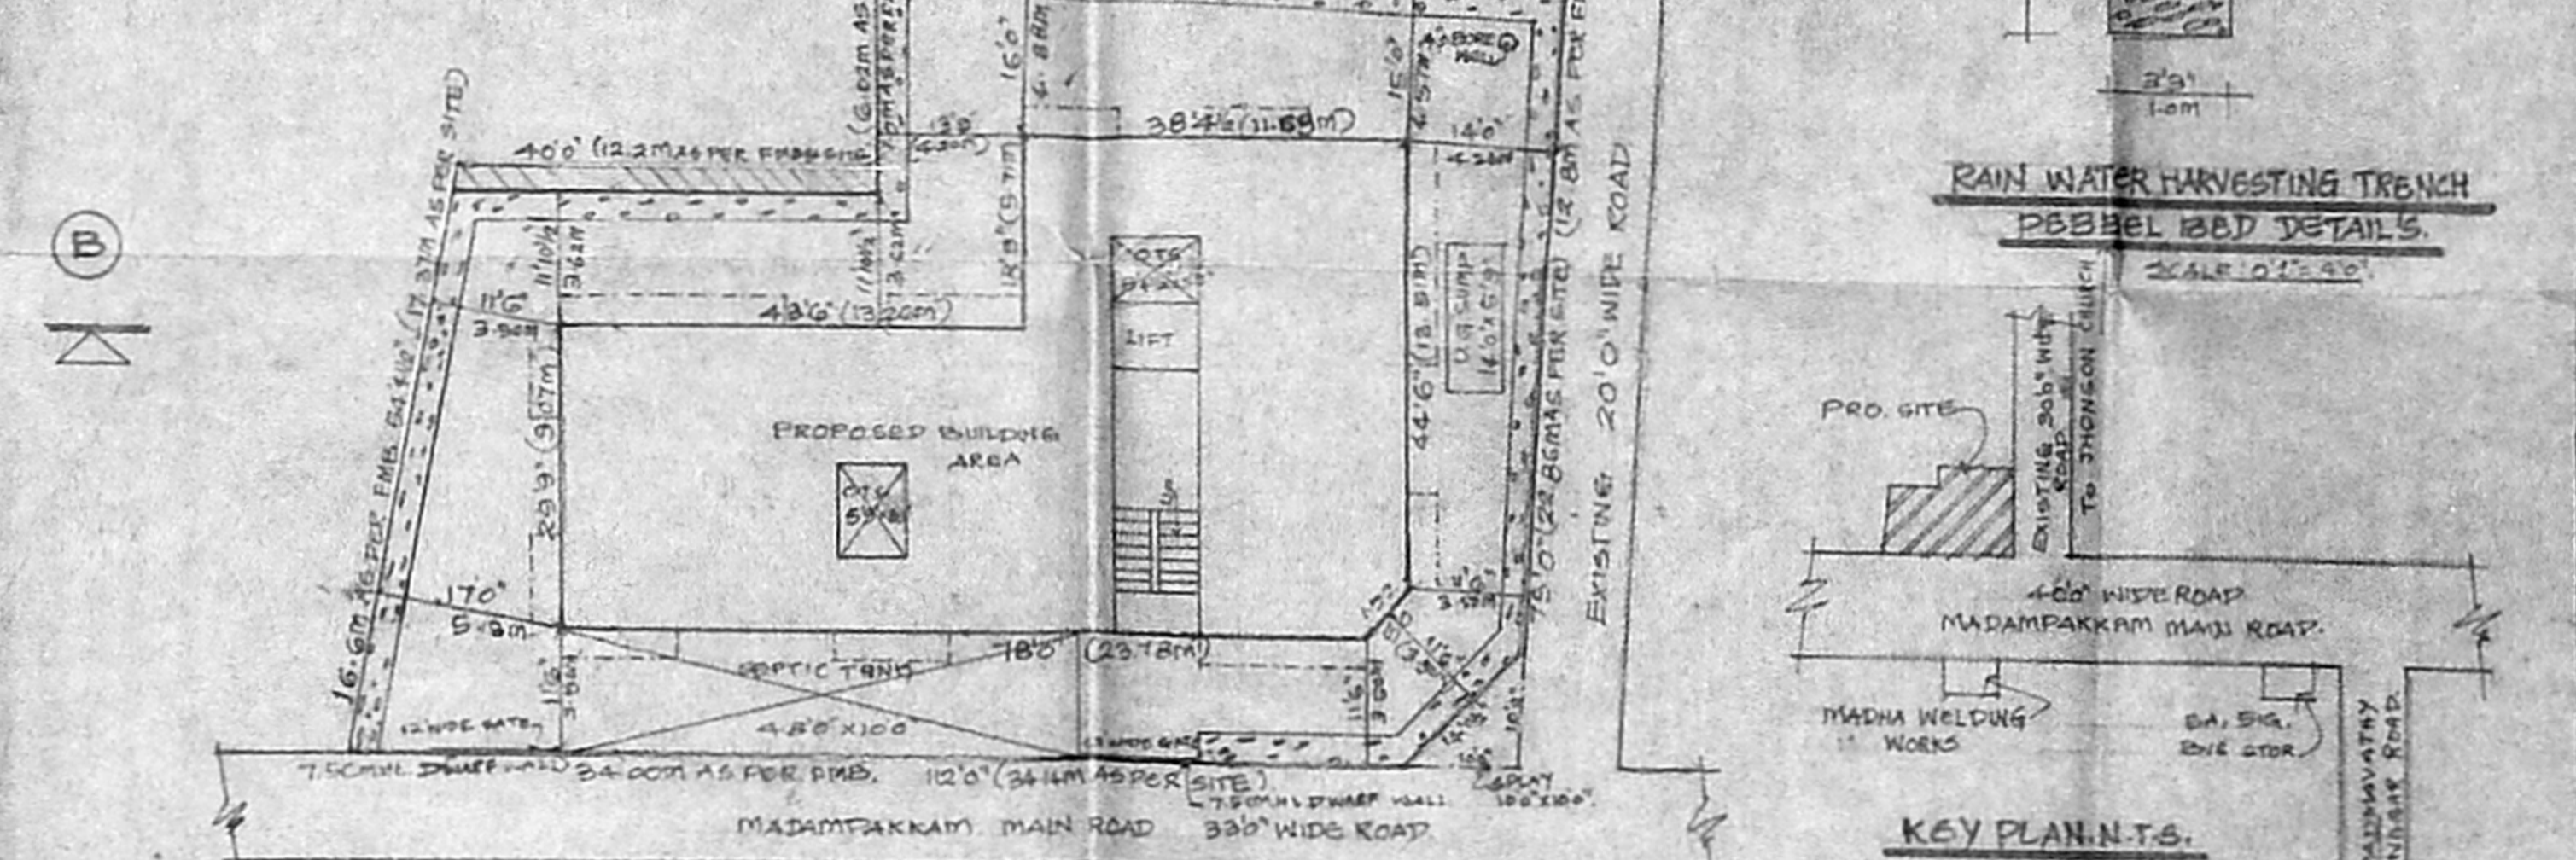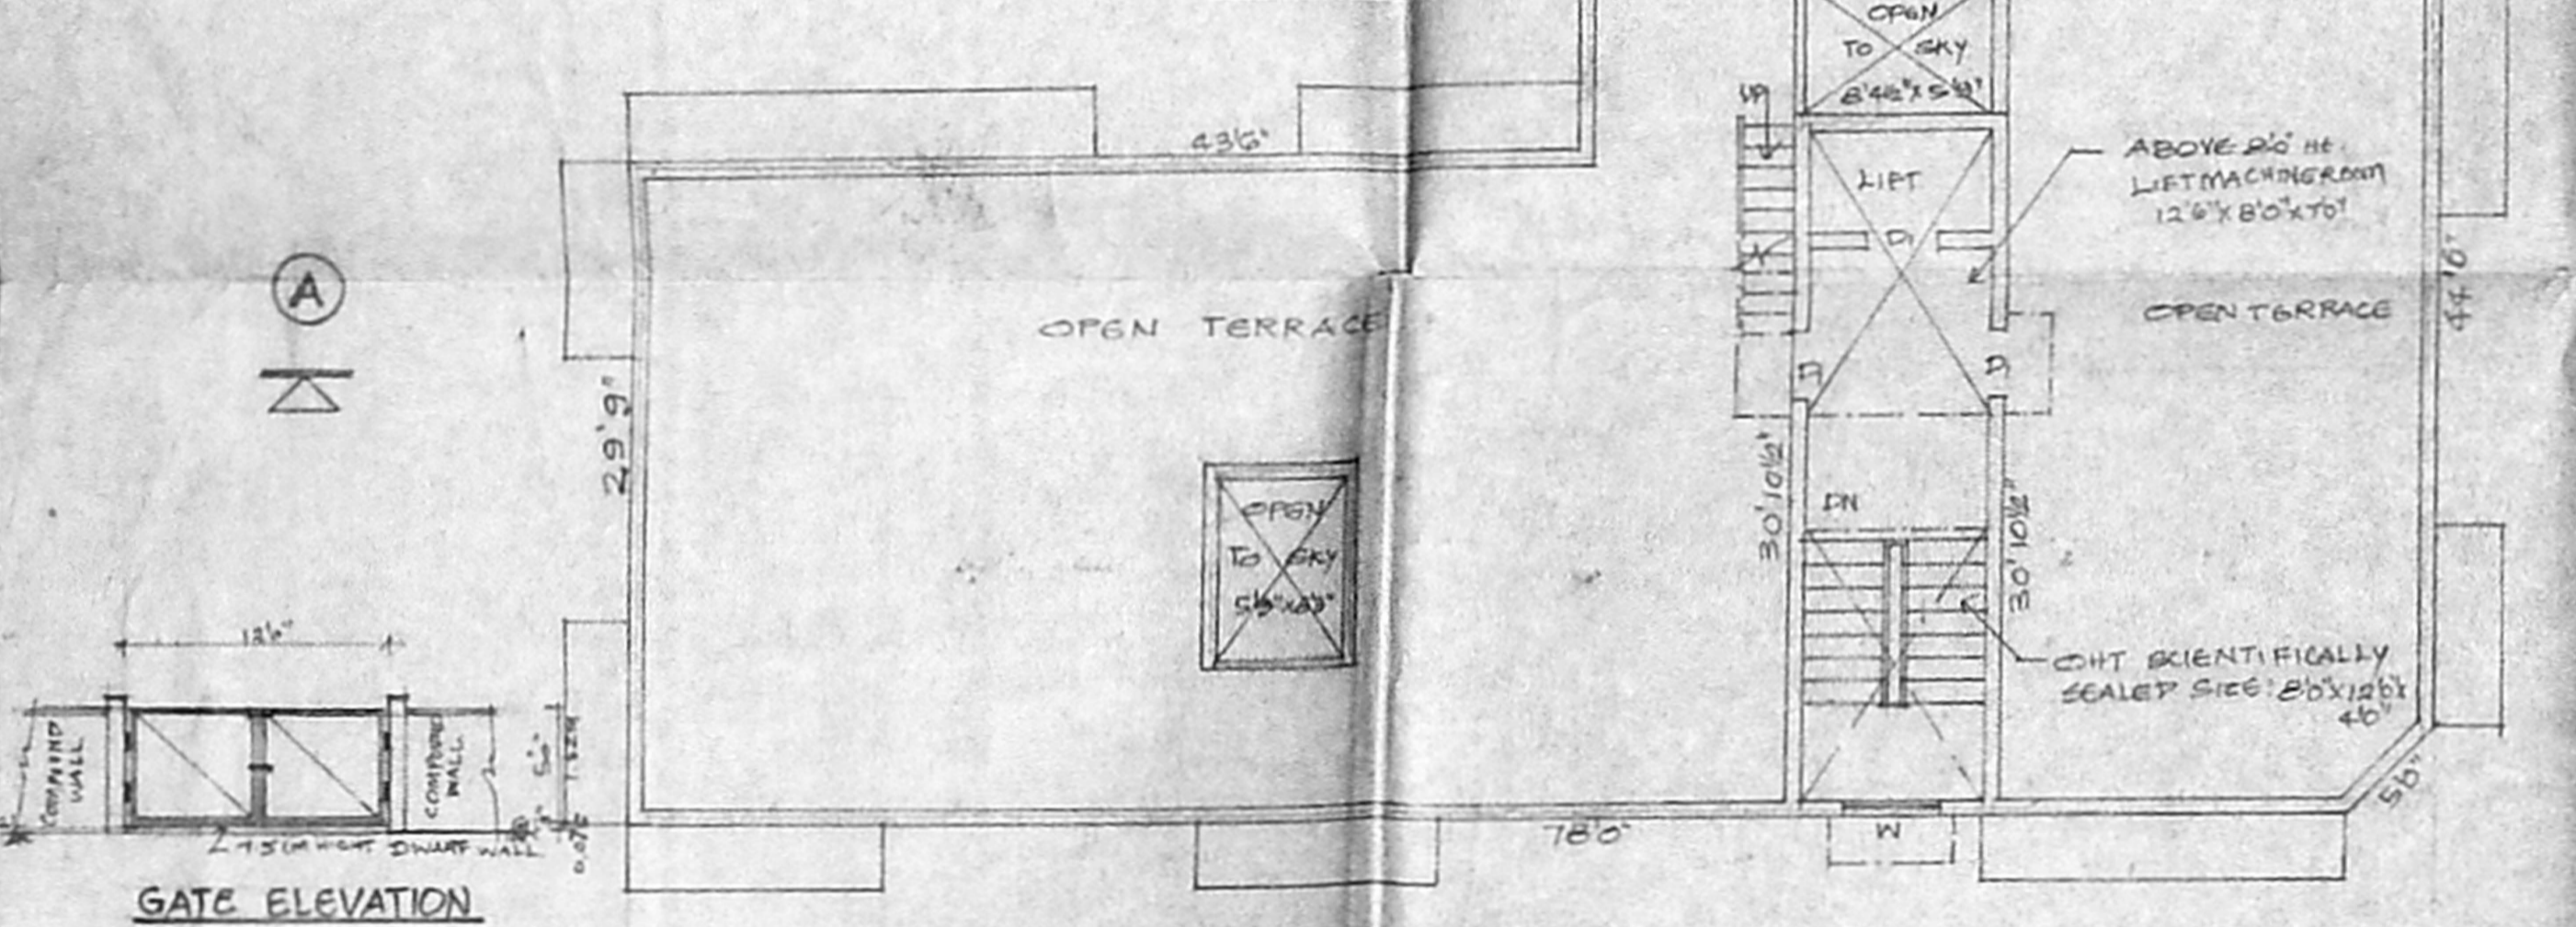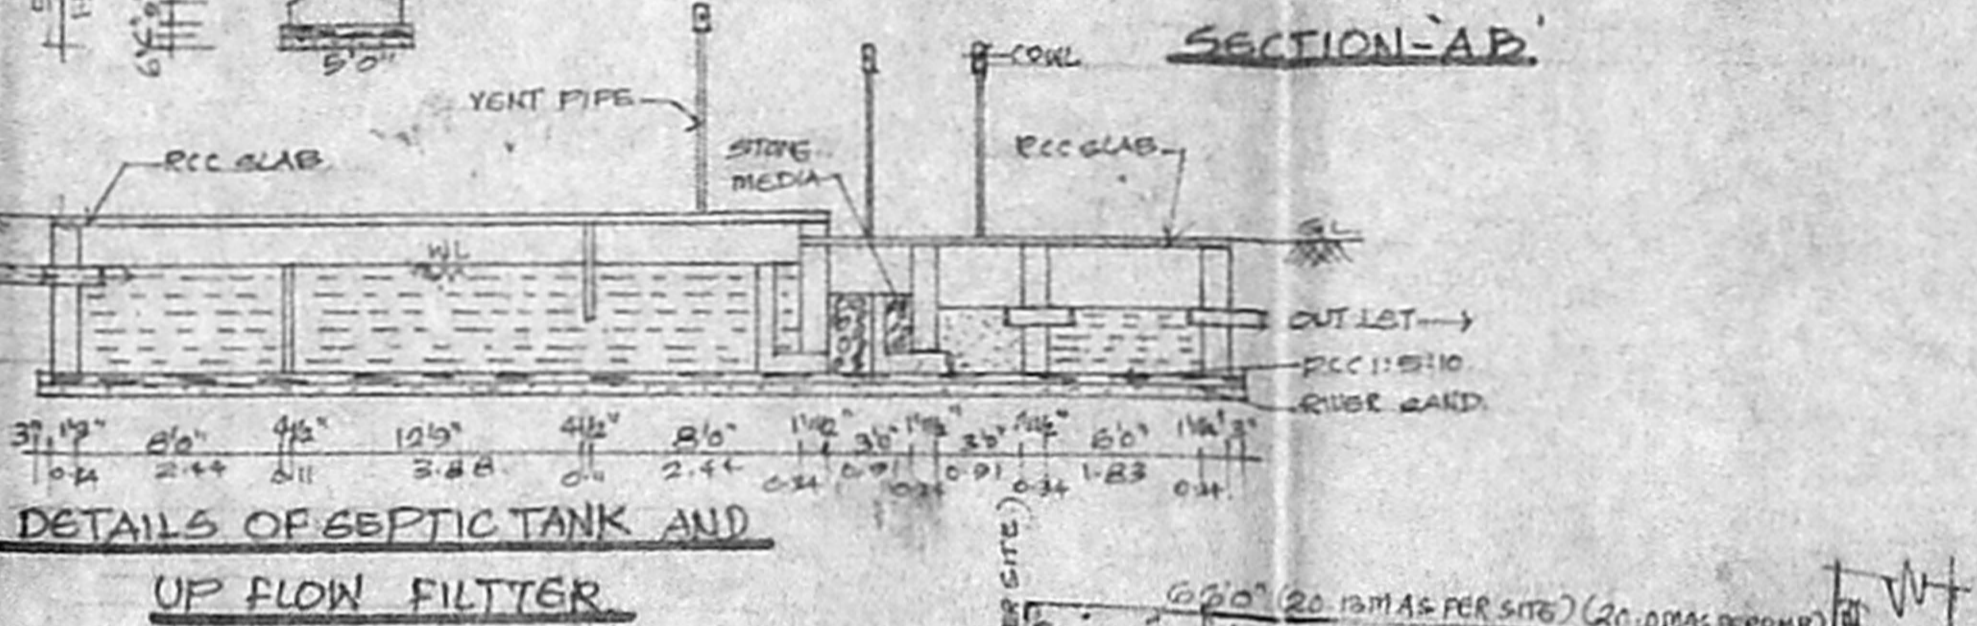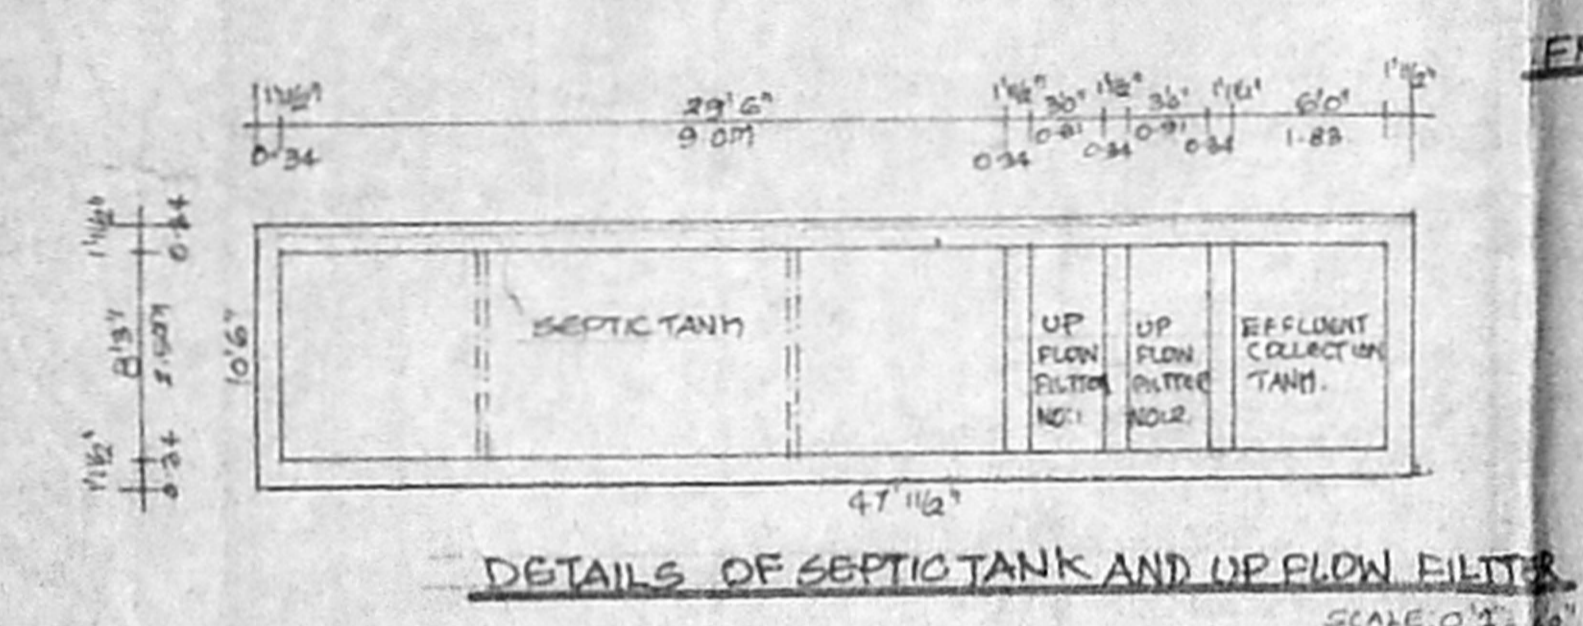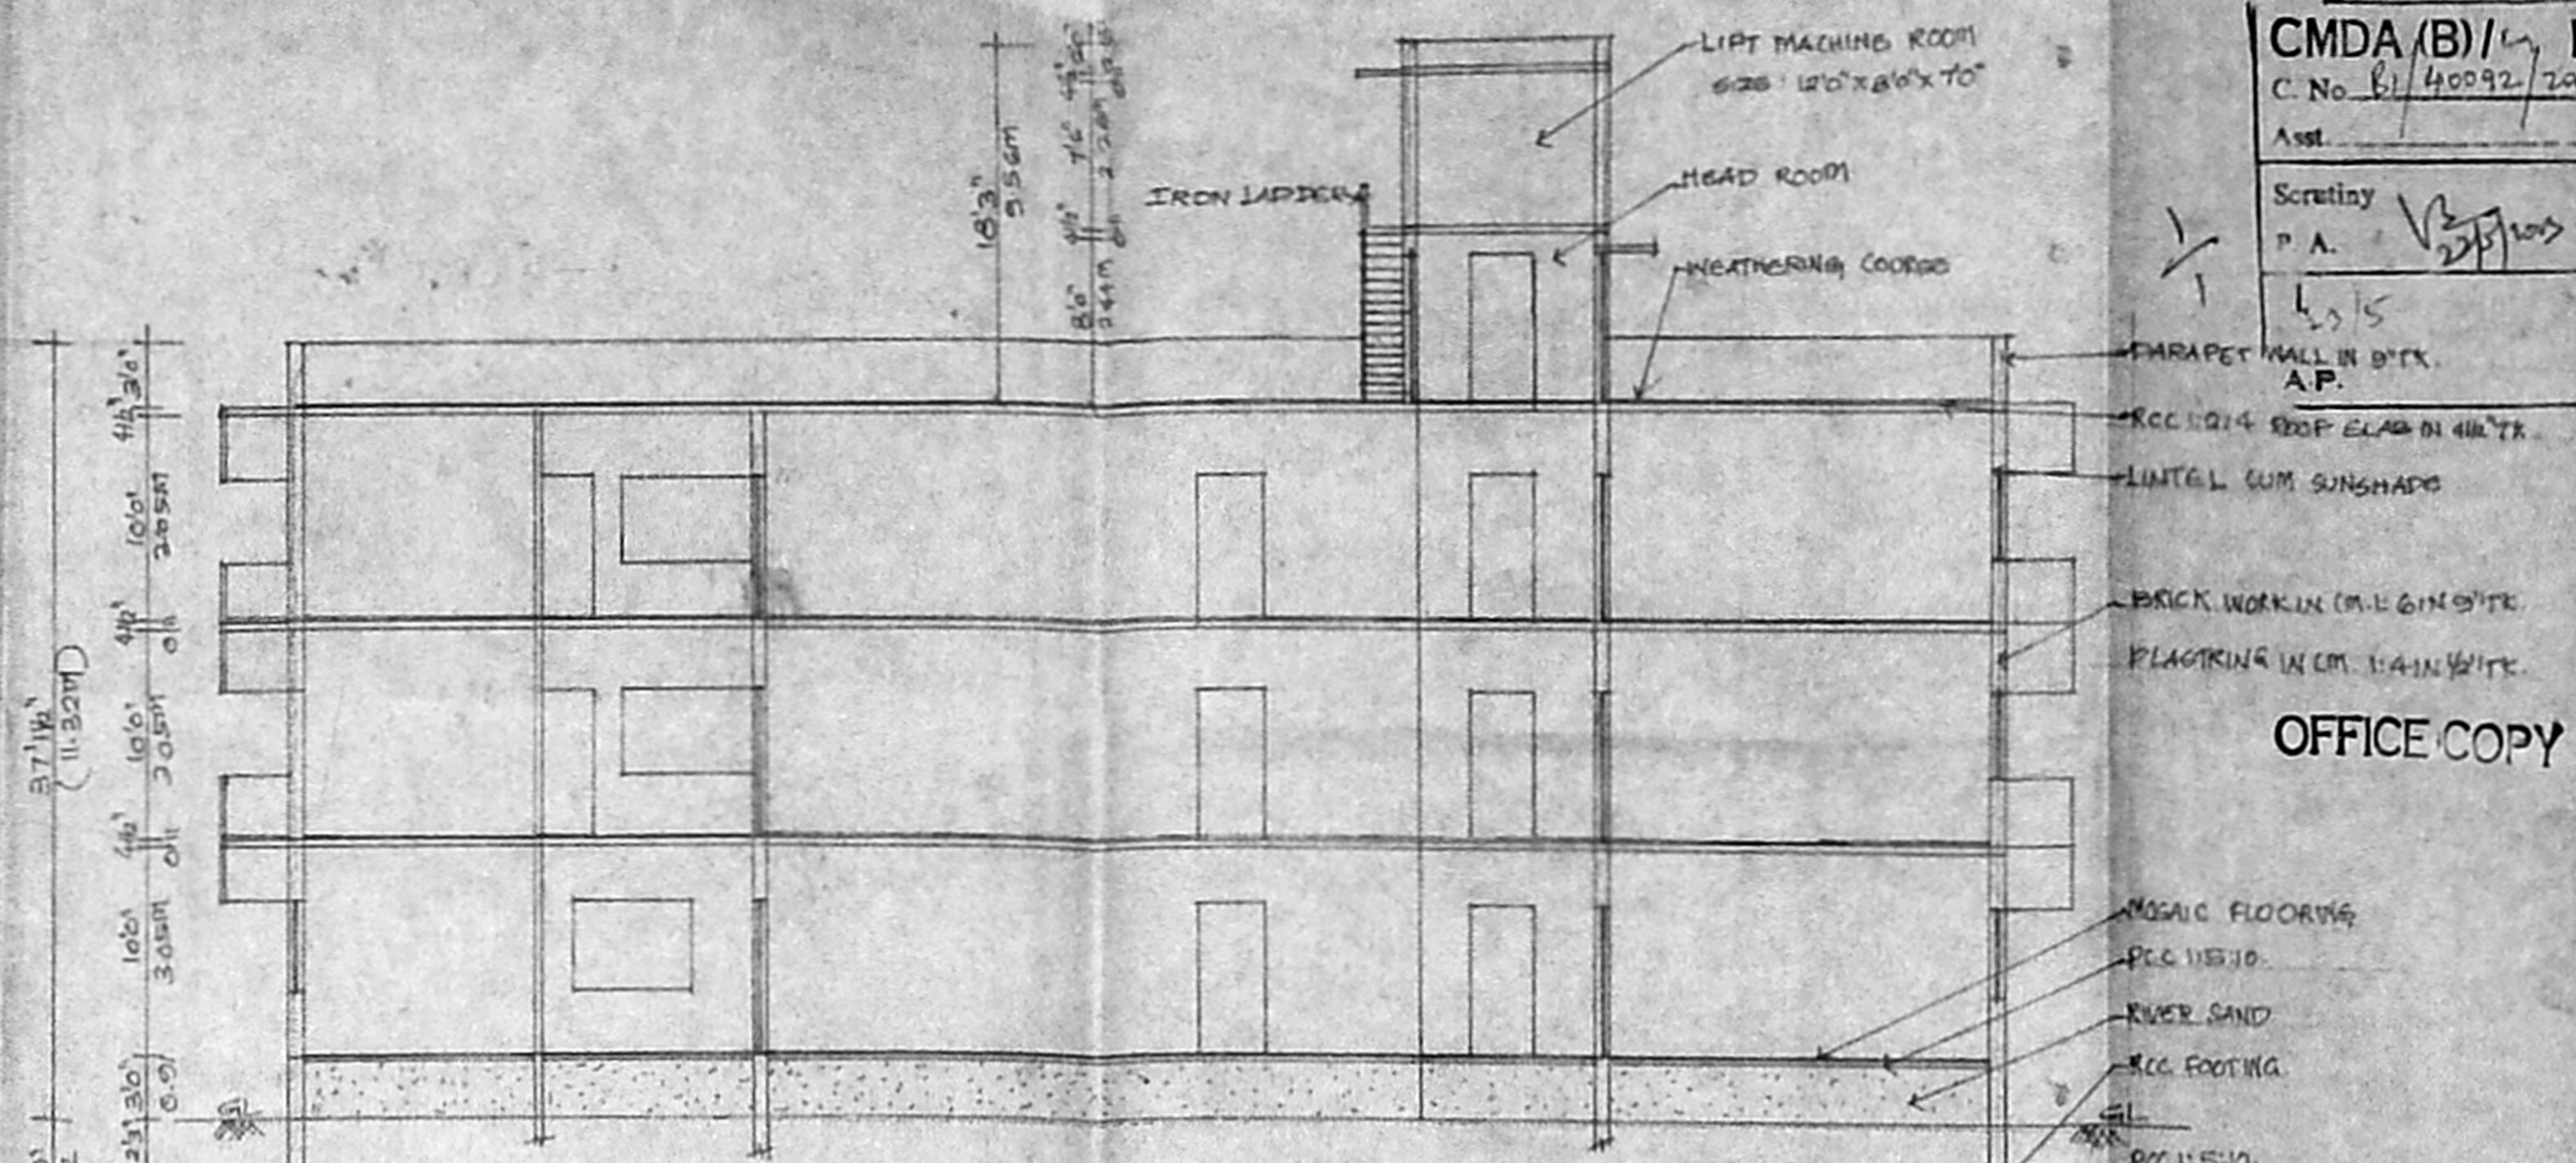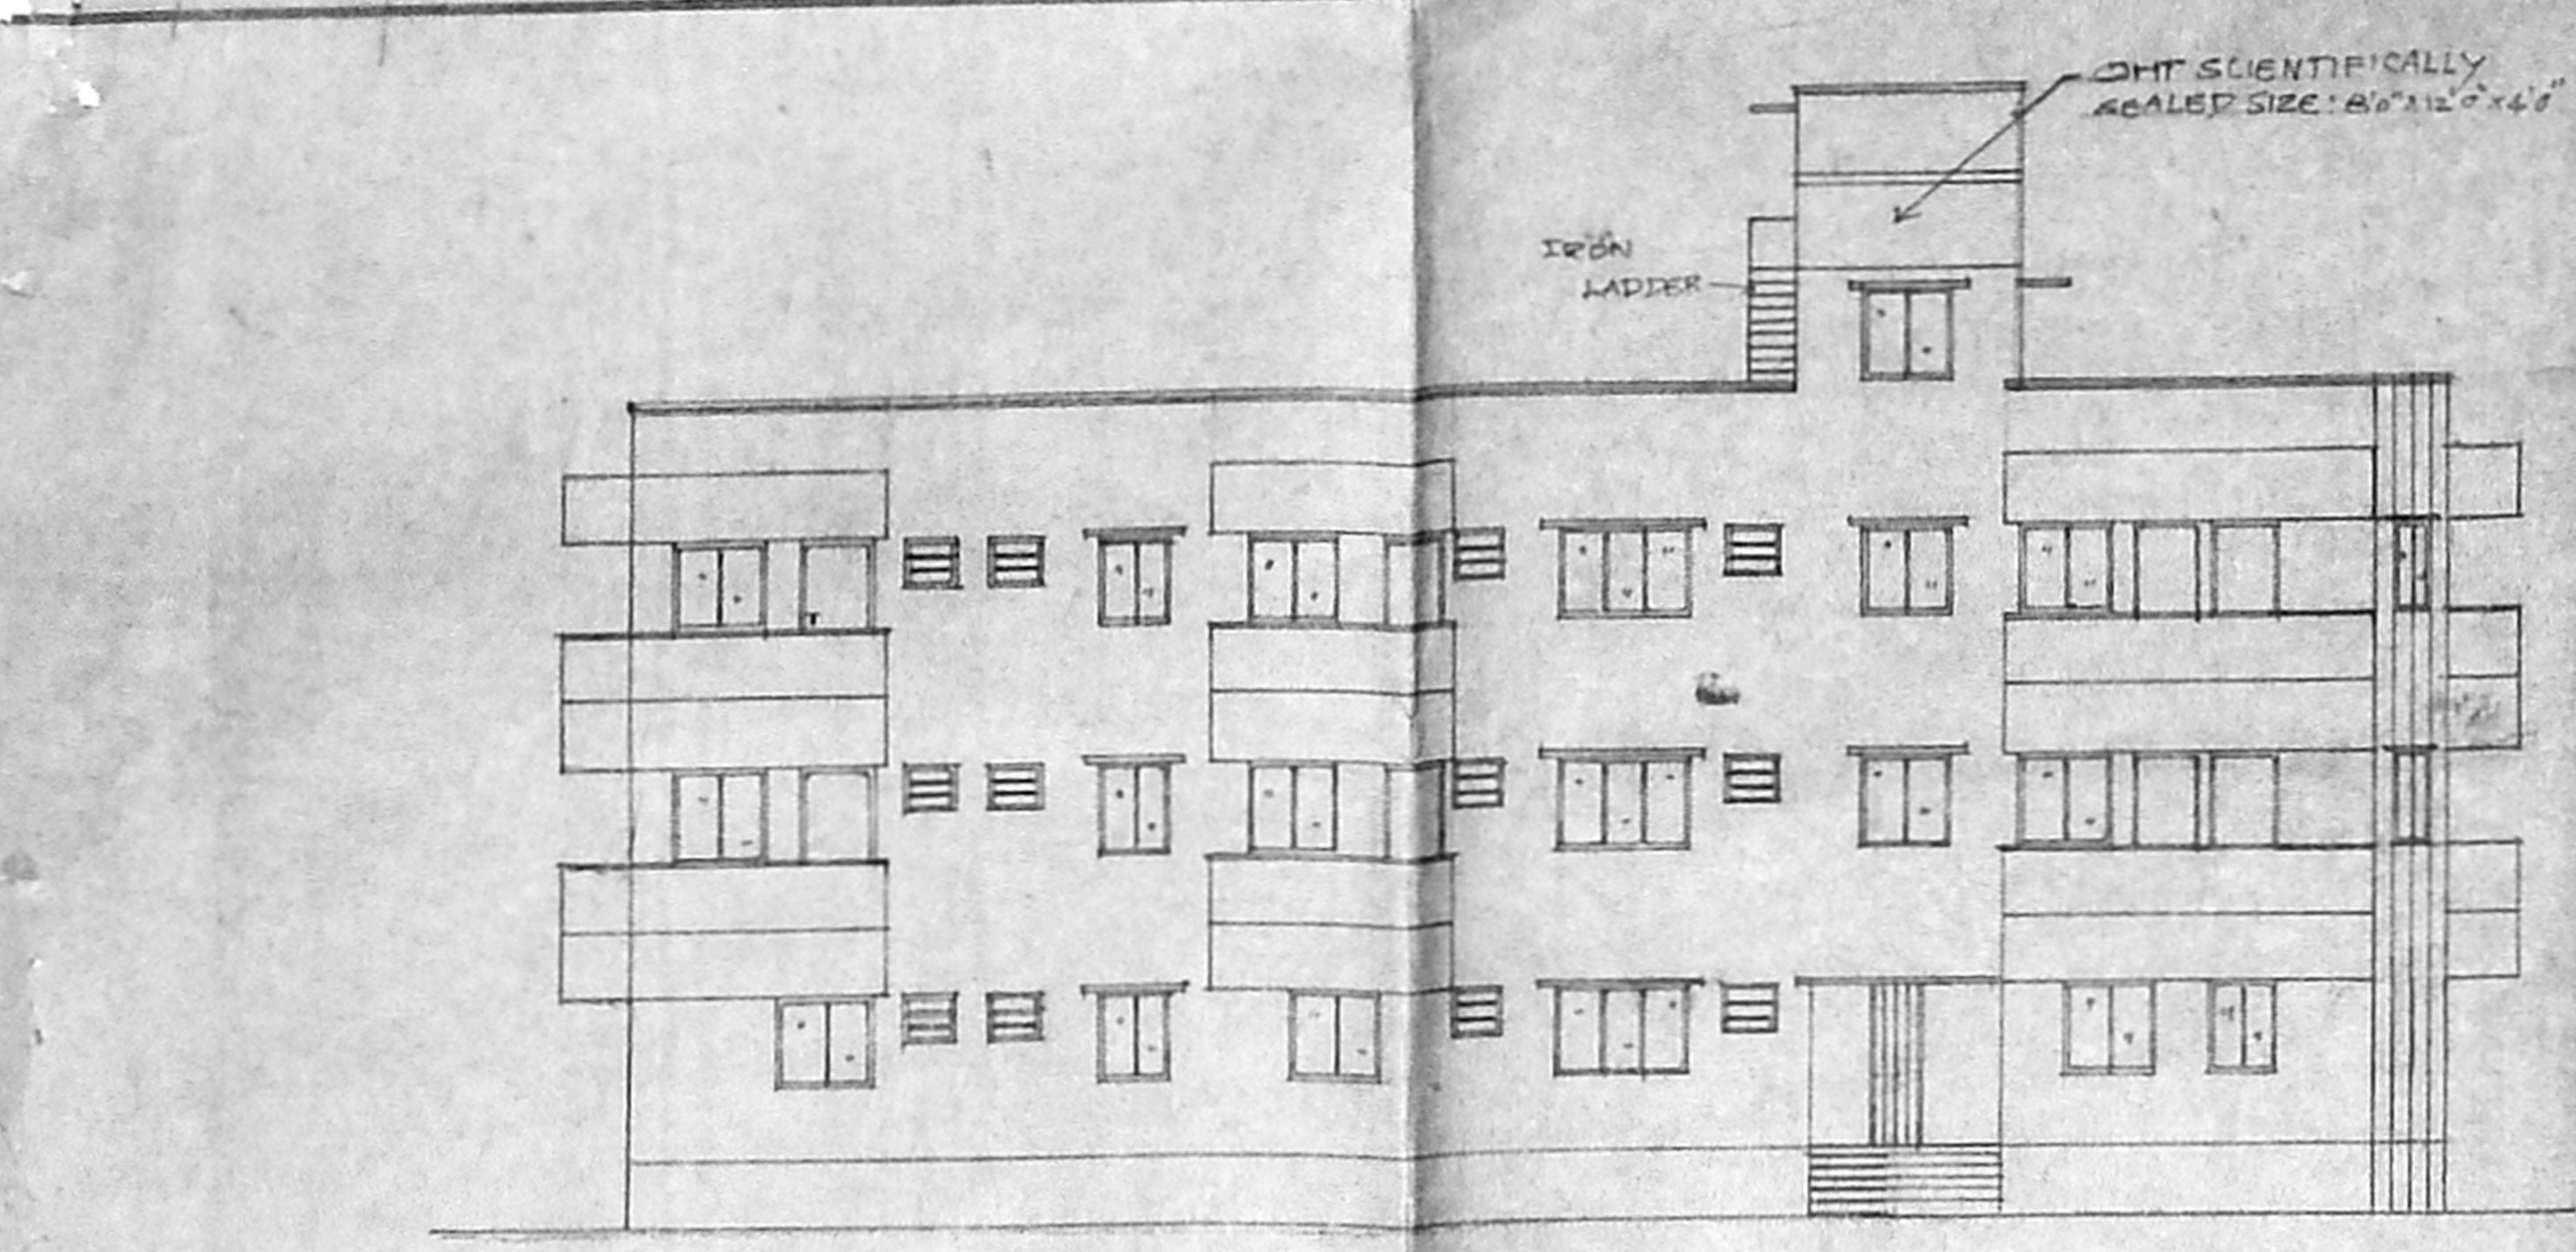

KEY PLAN N.T.S.

