
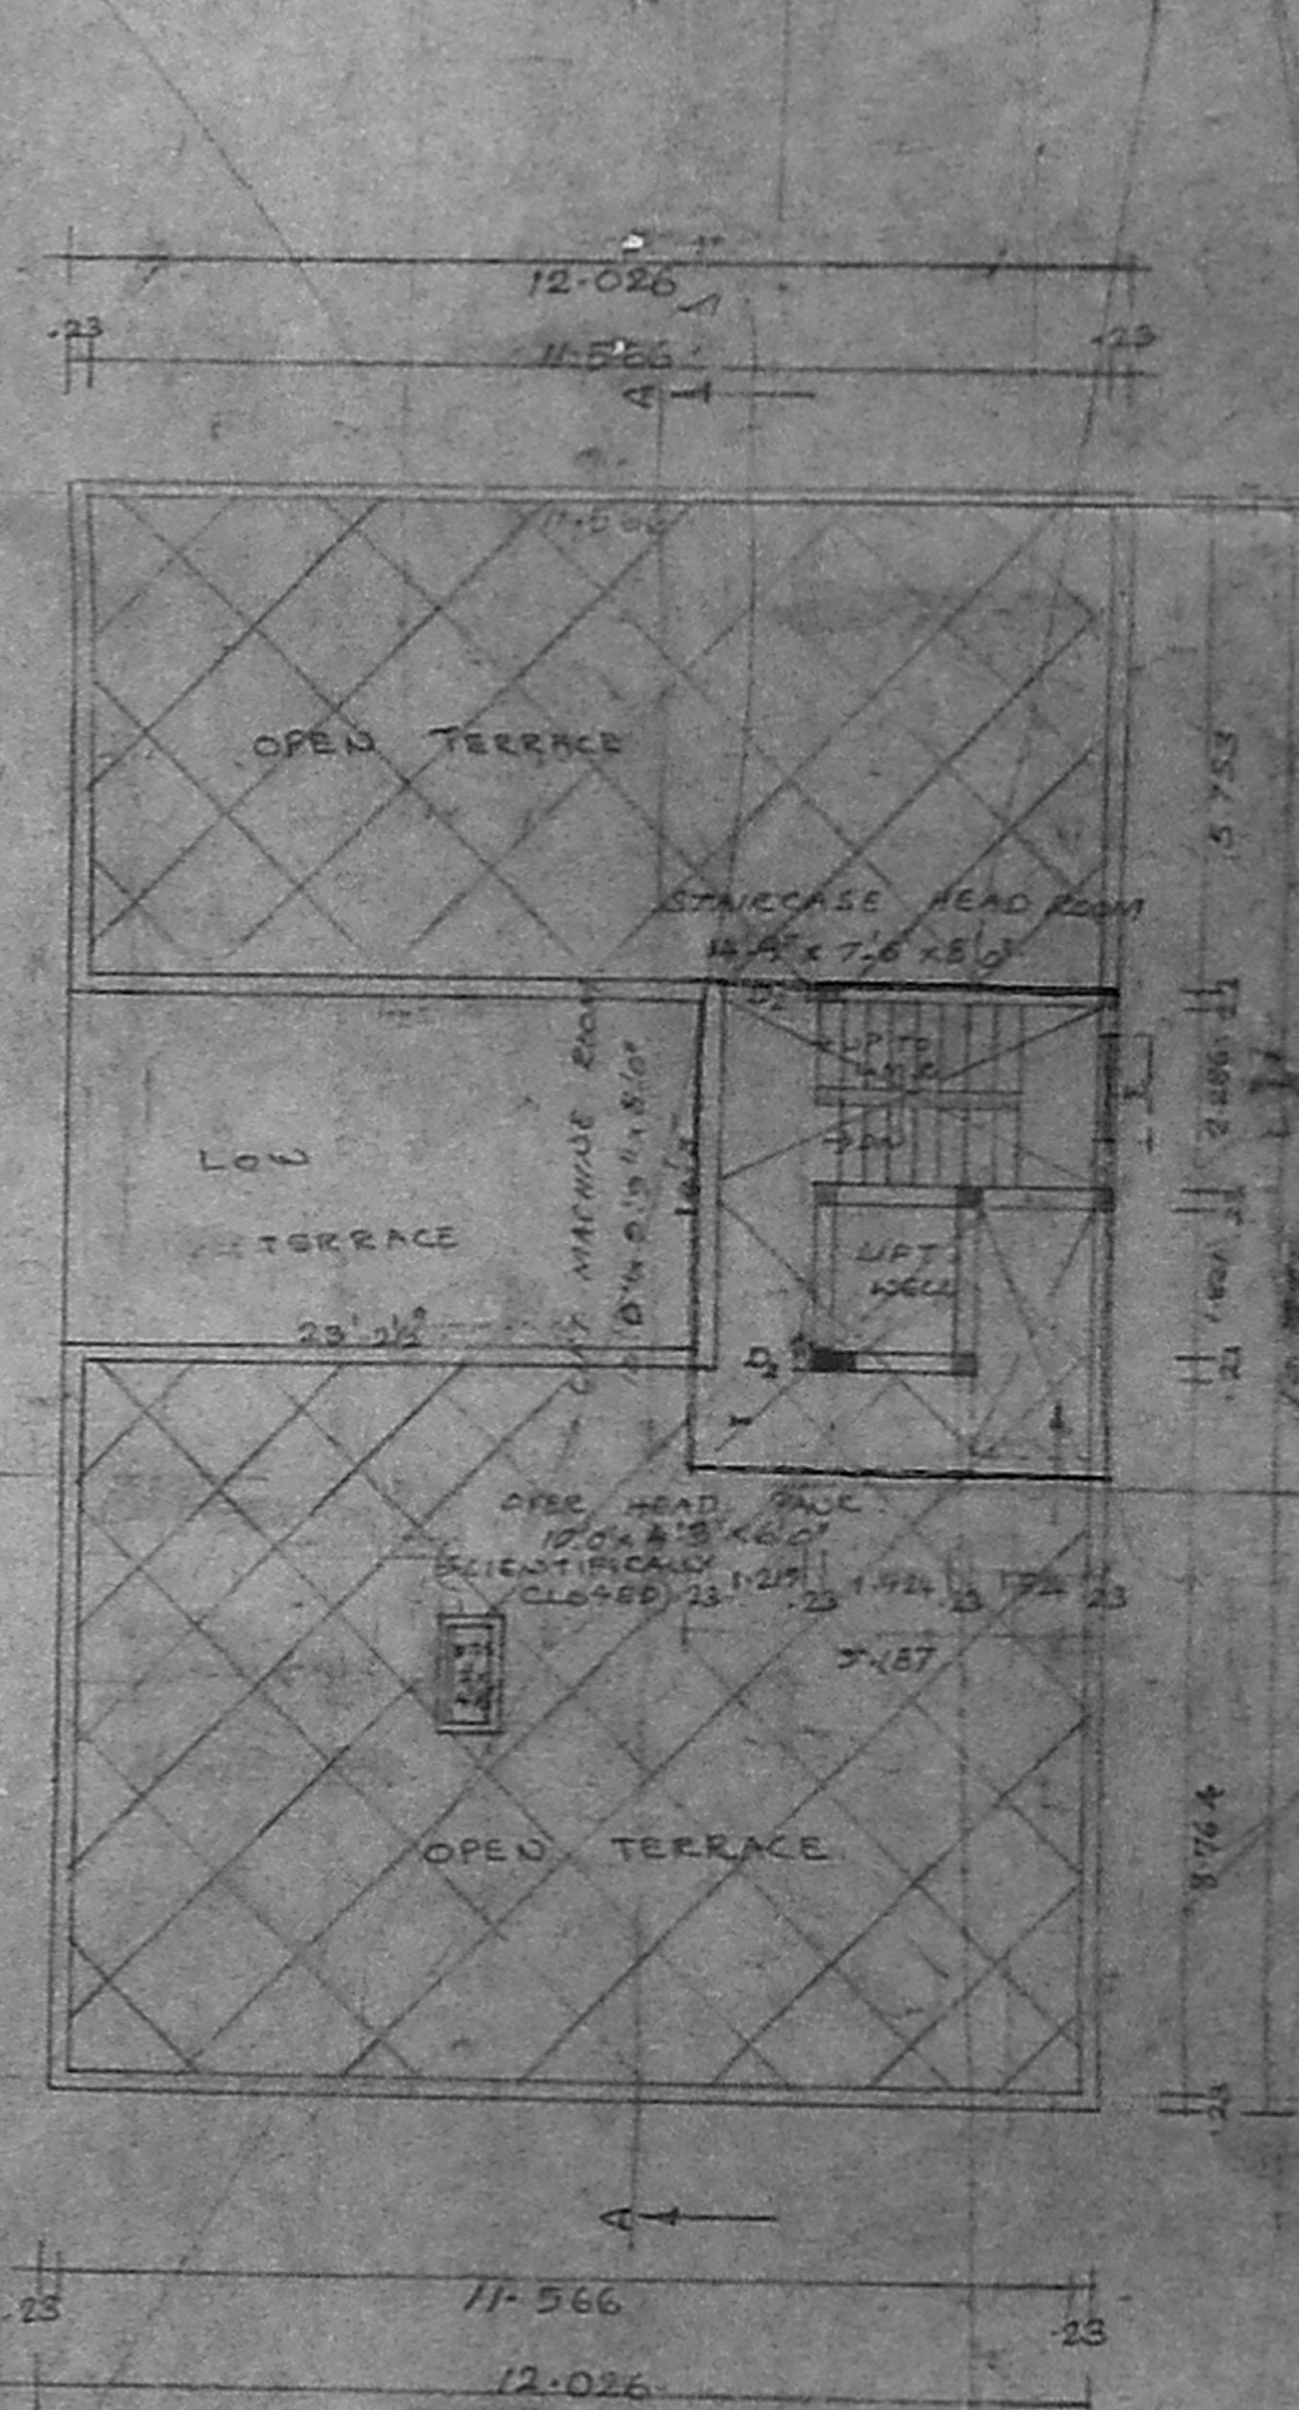
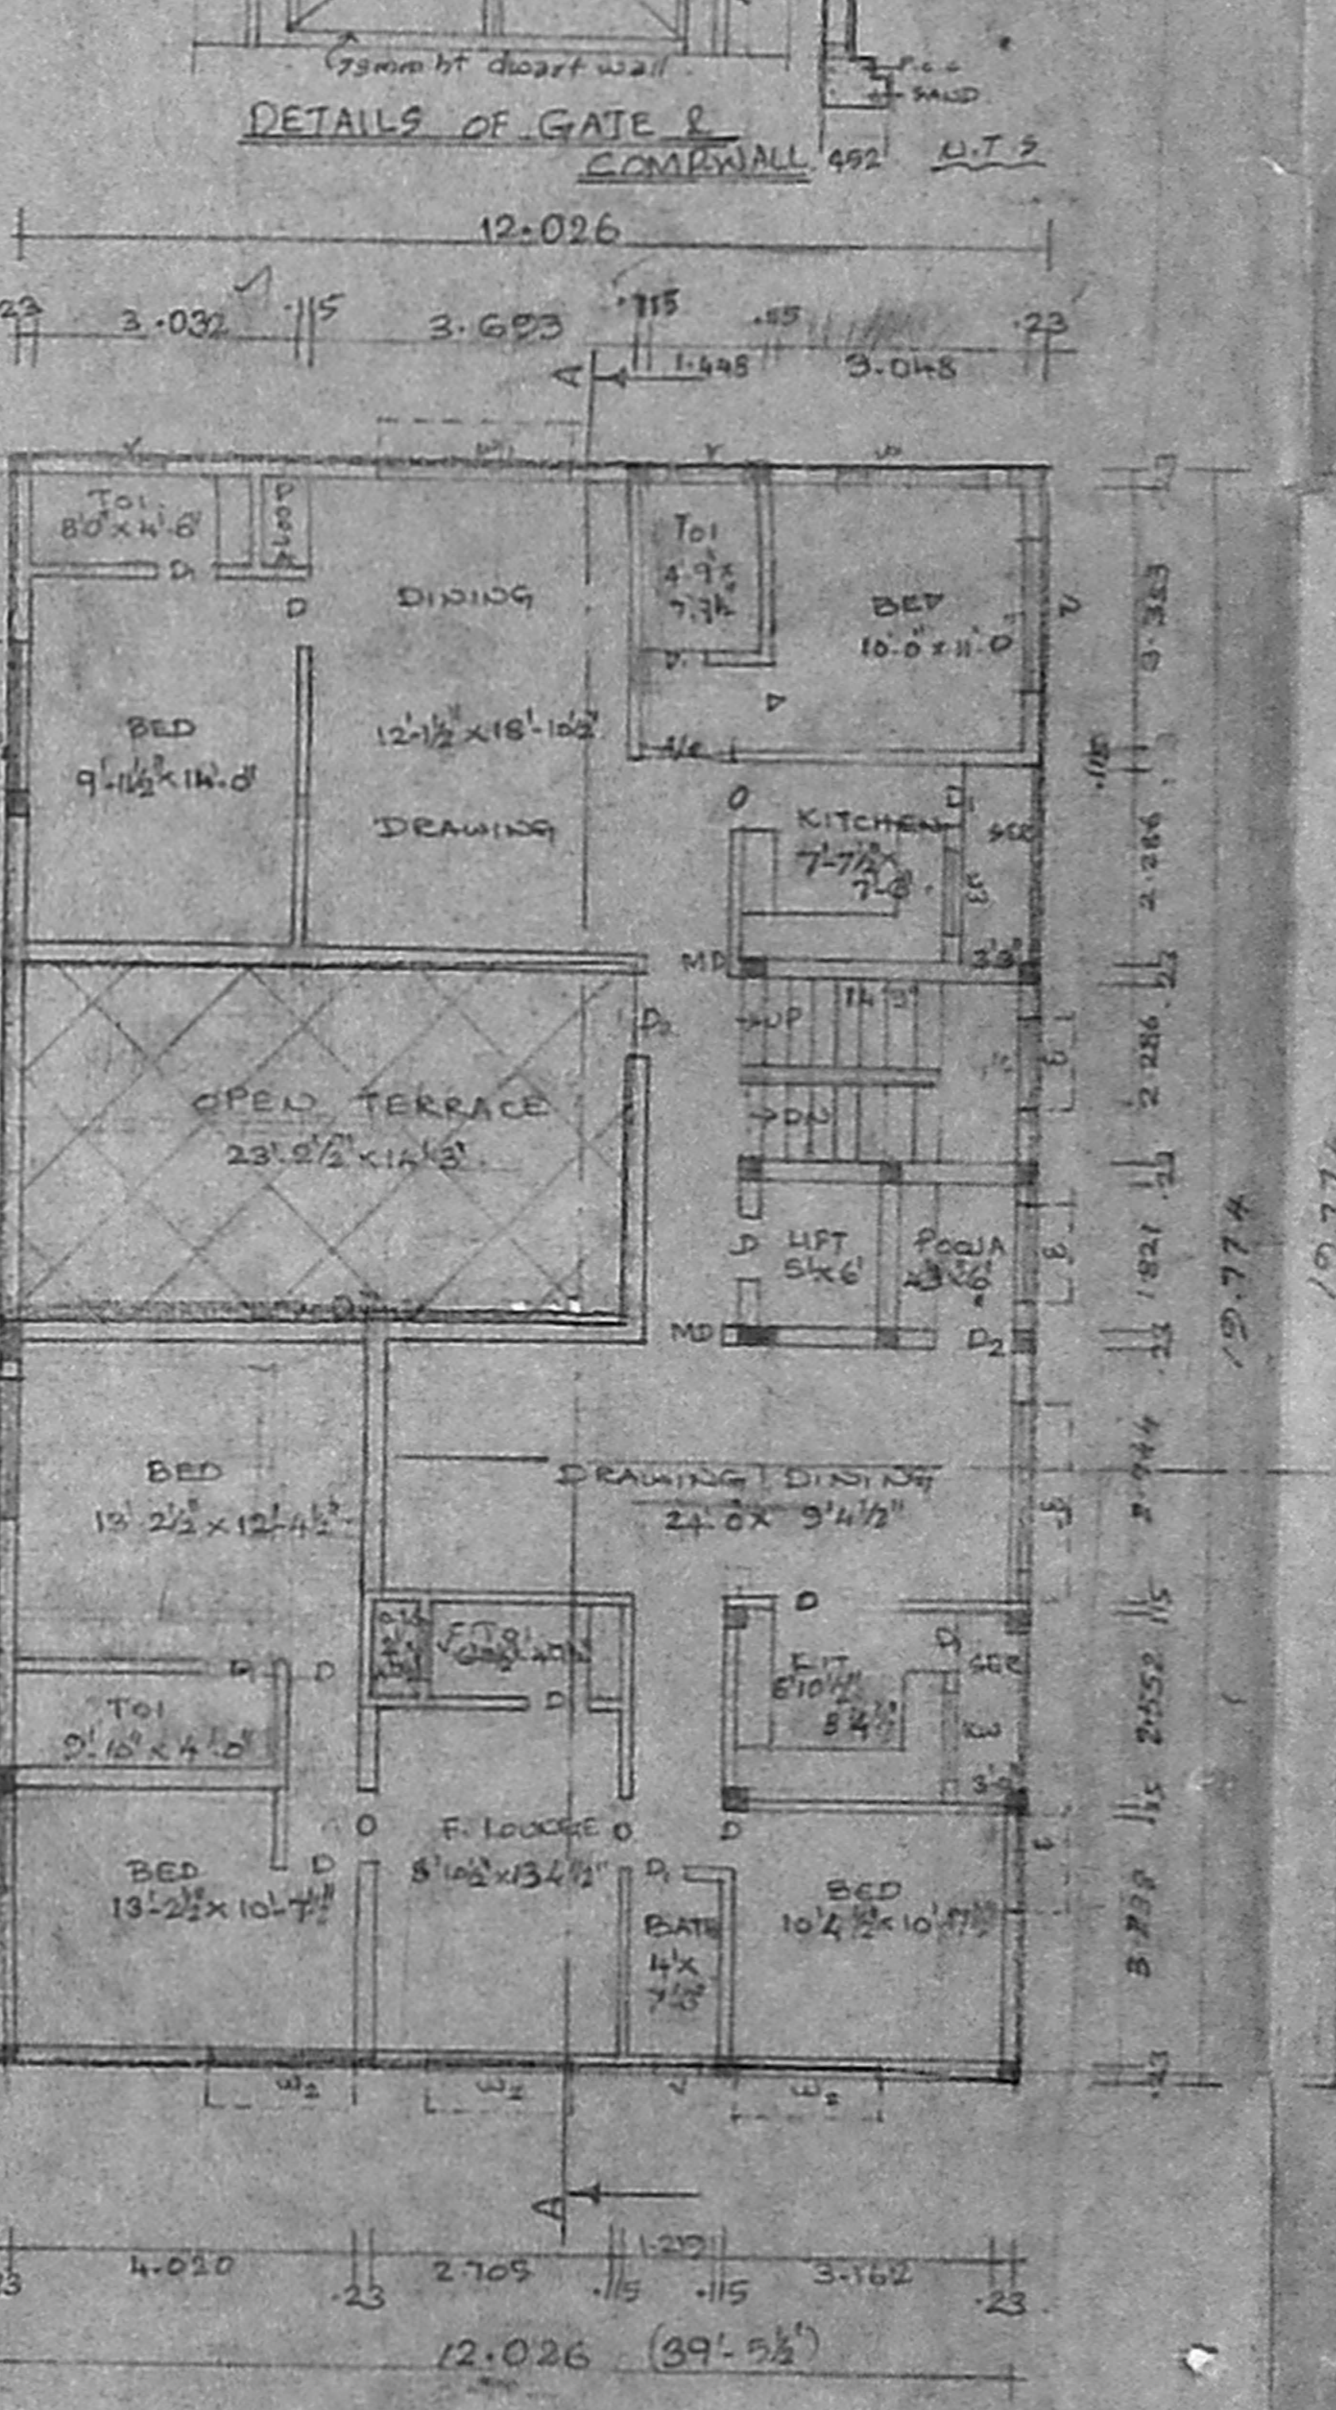
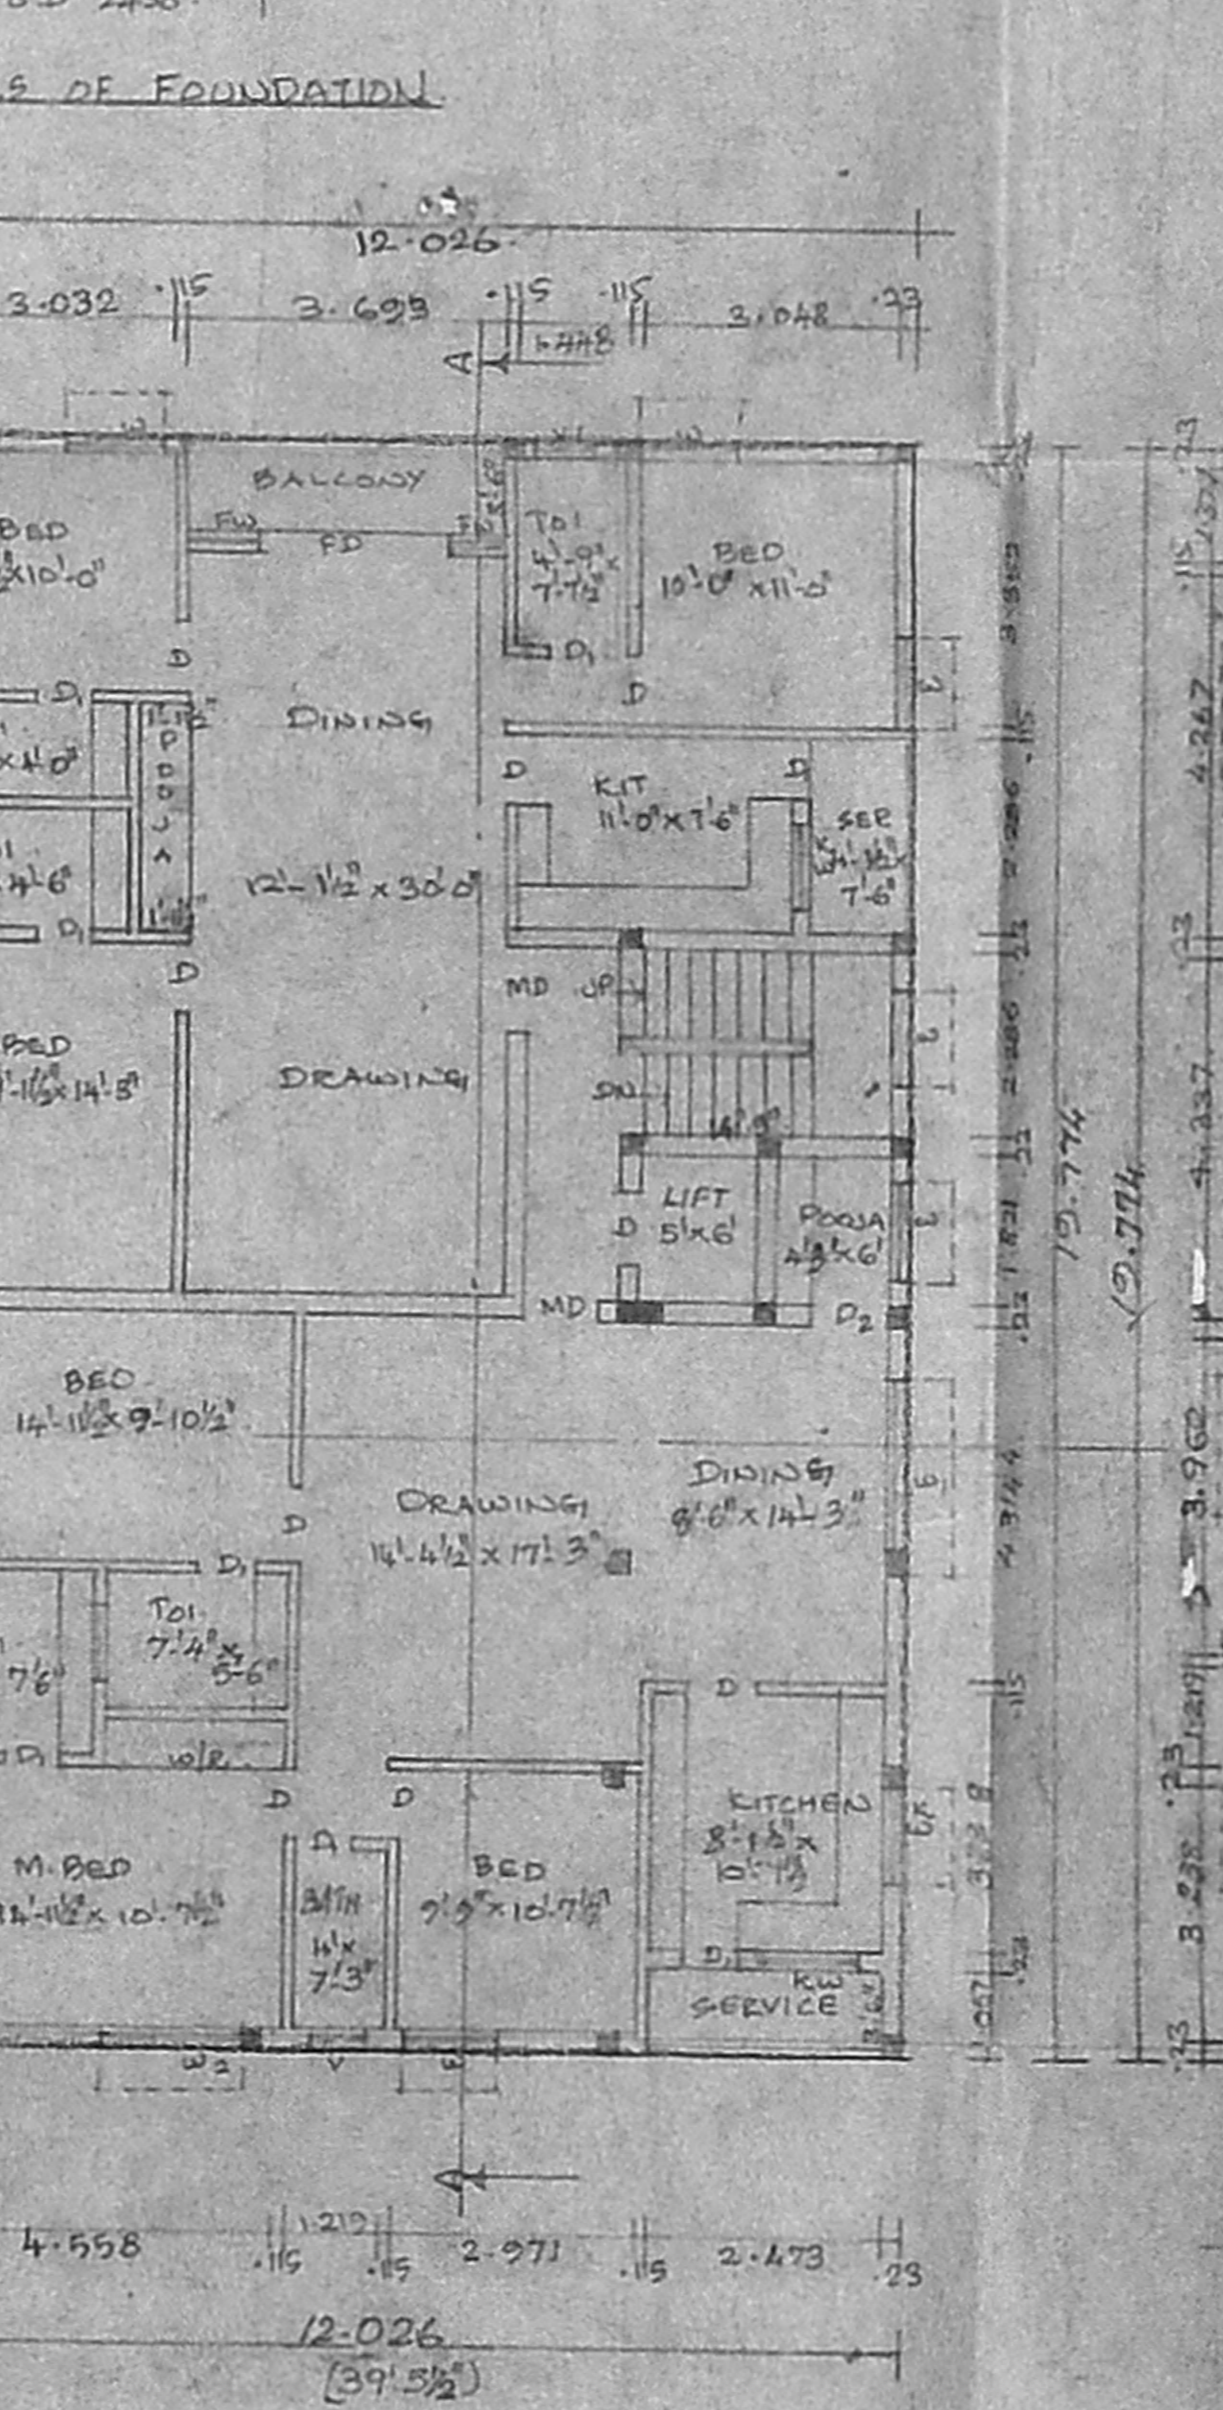
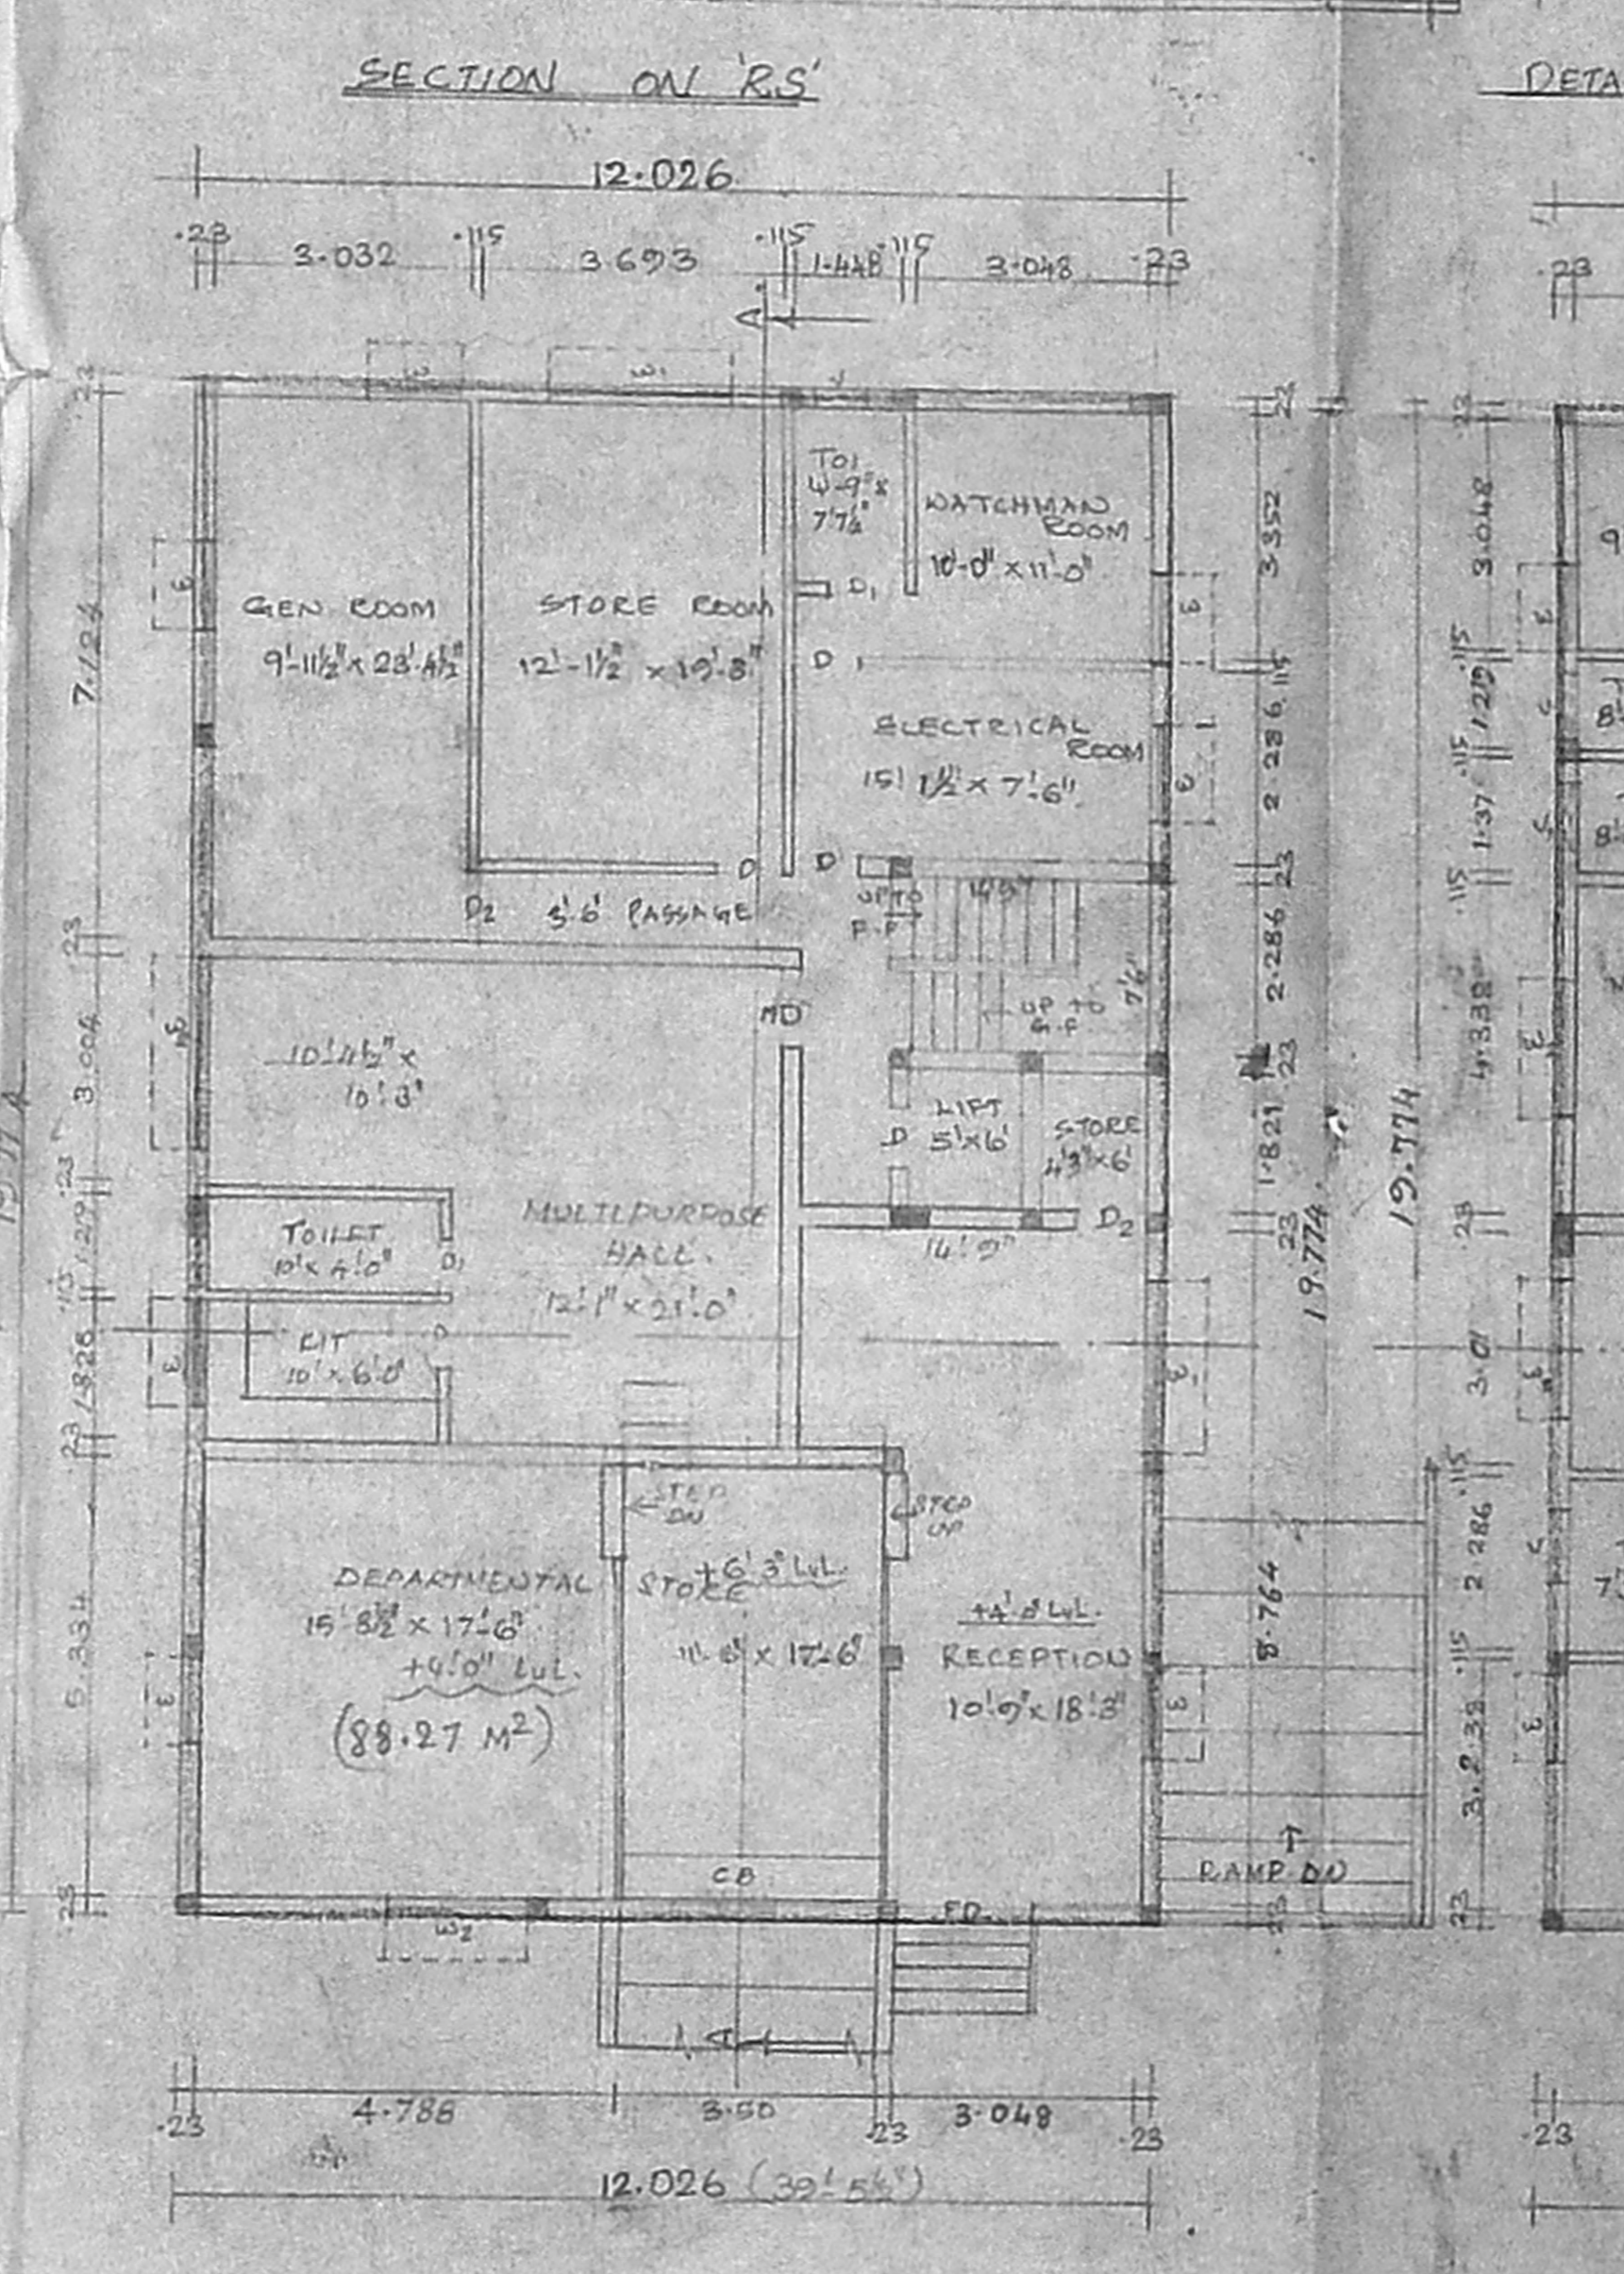
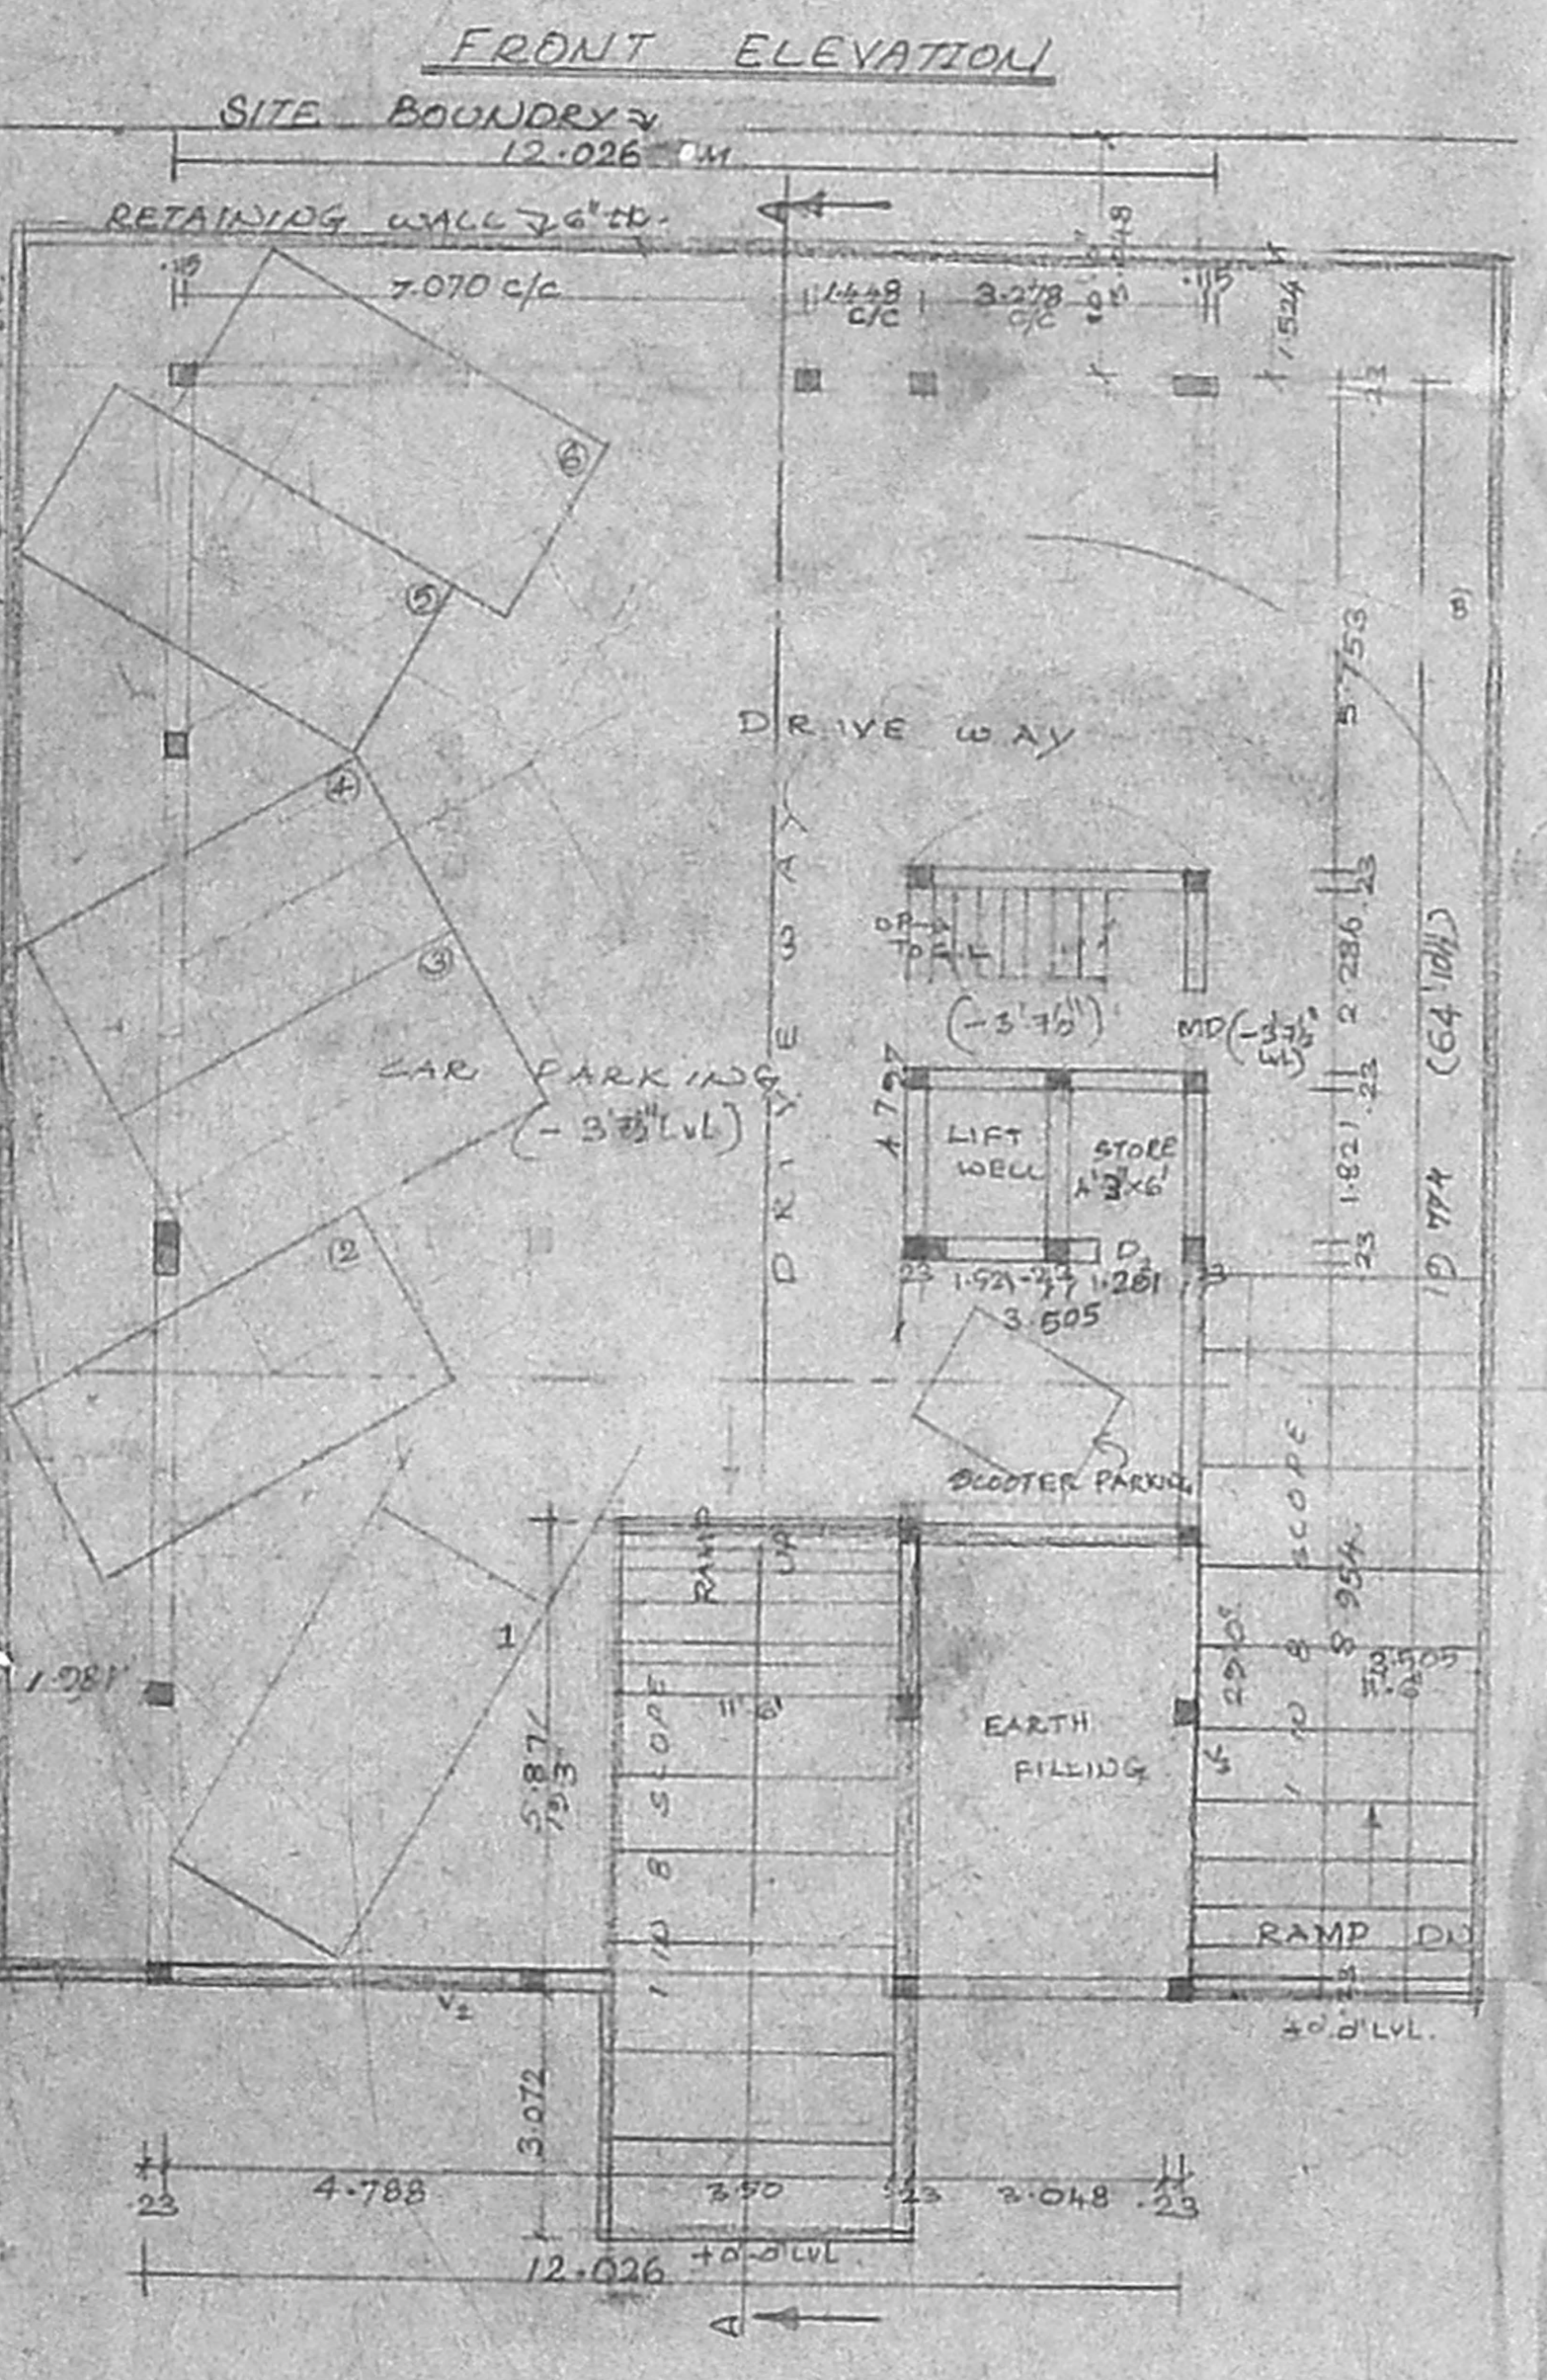
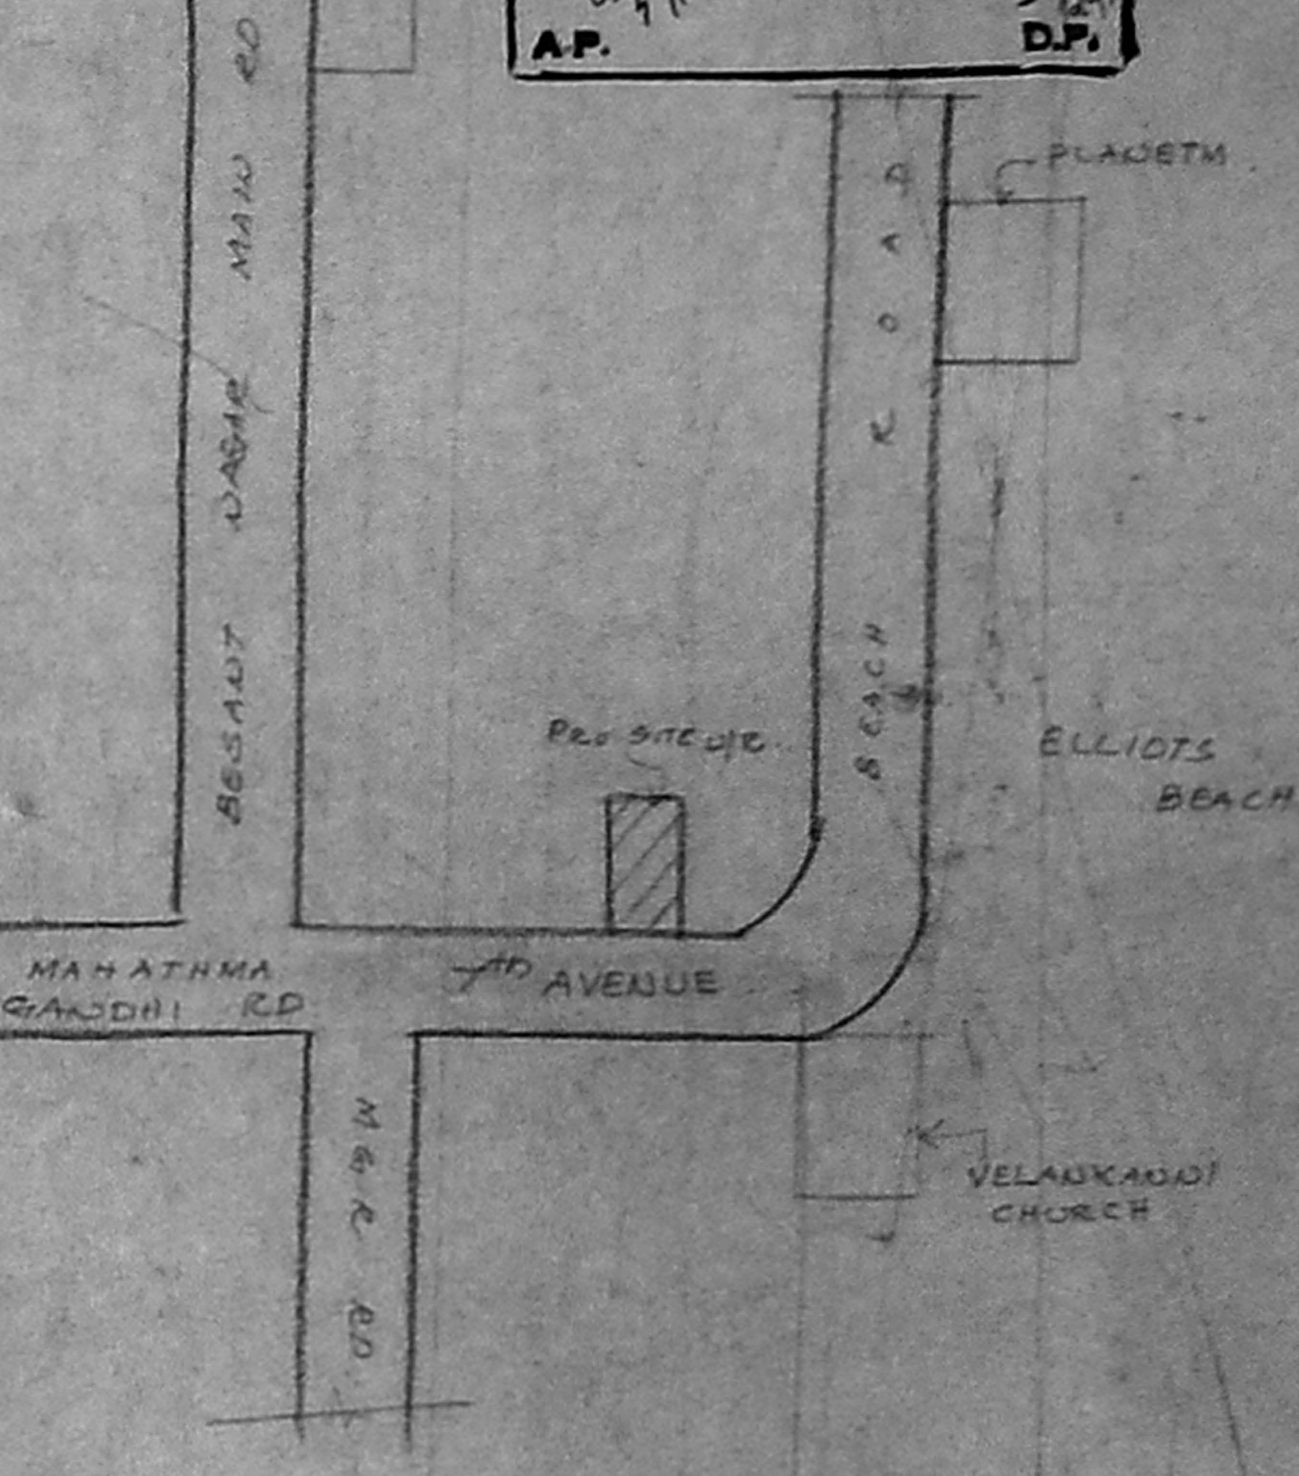
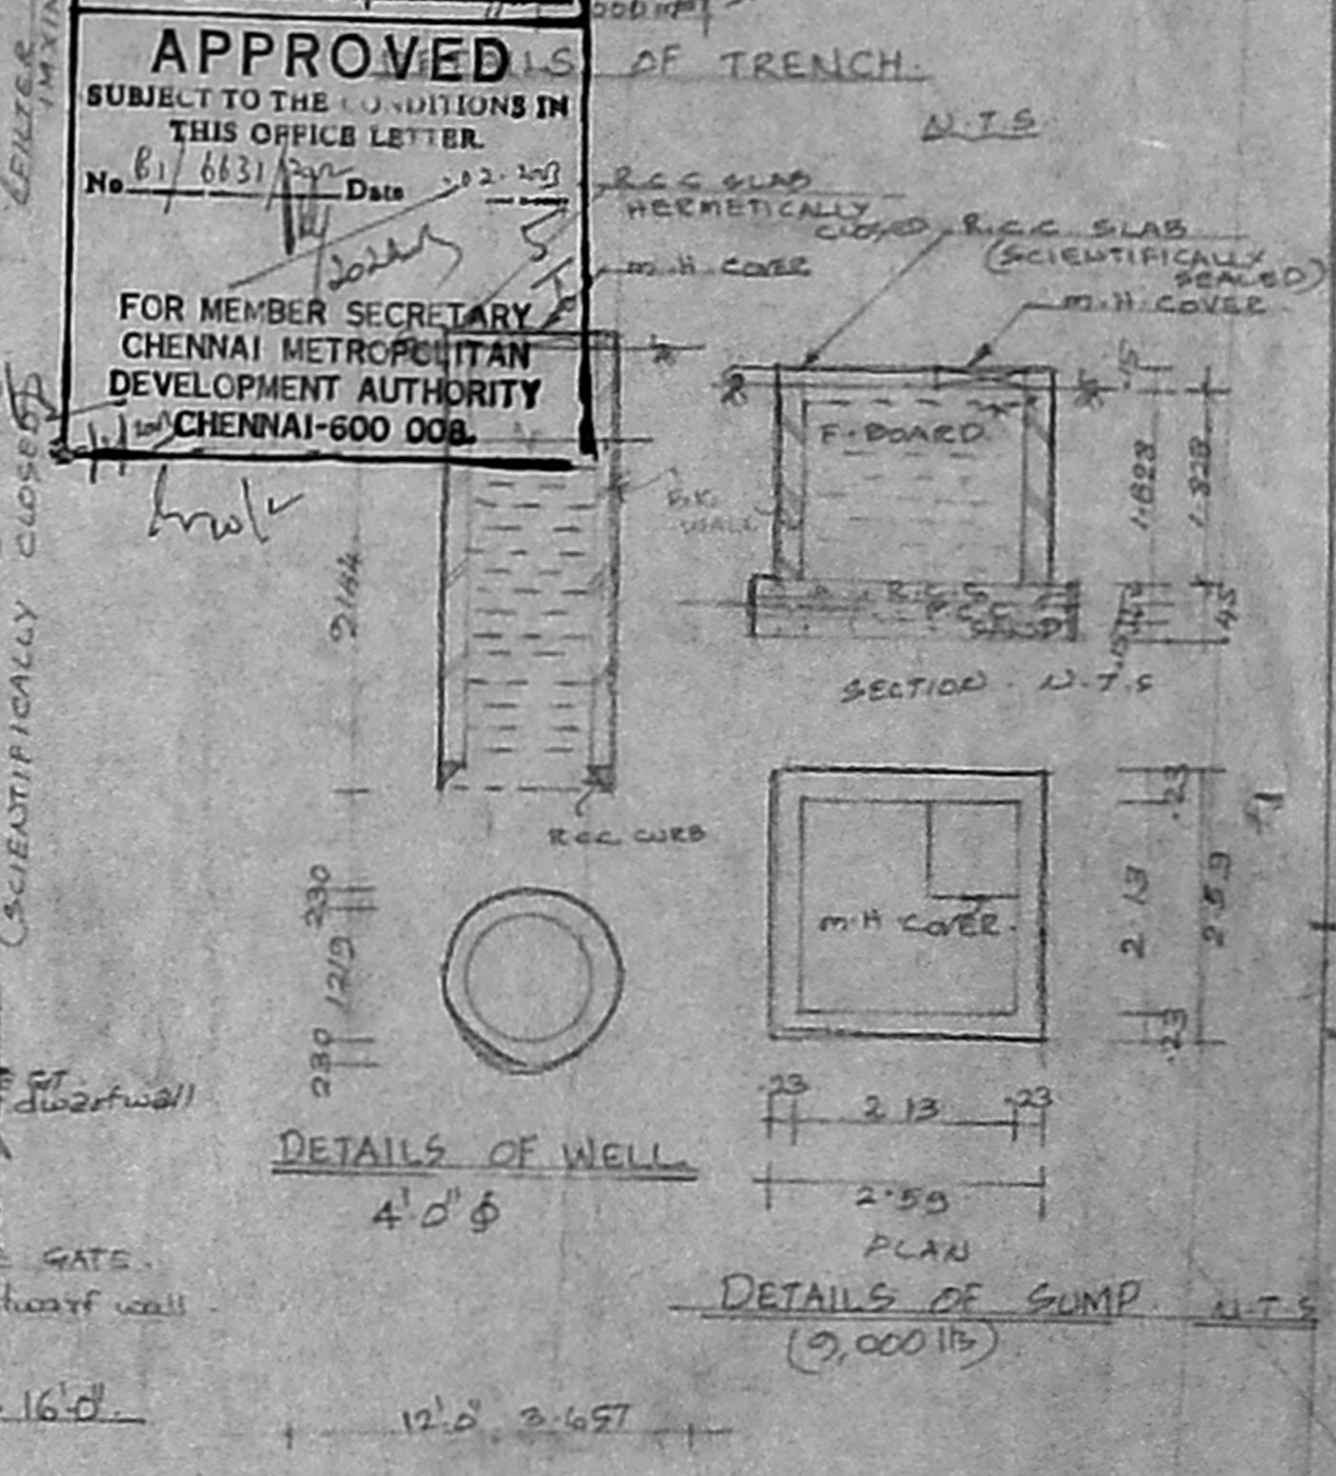
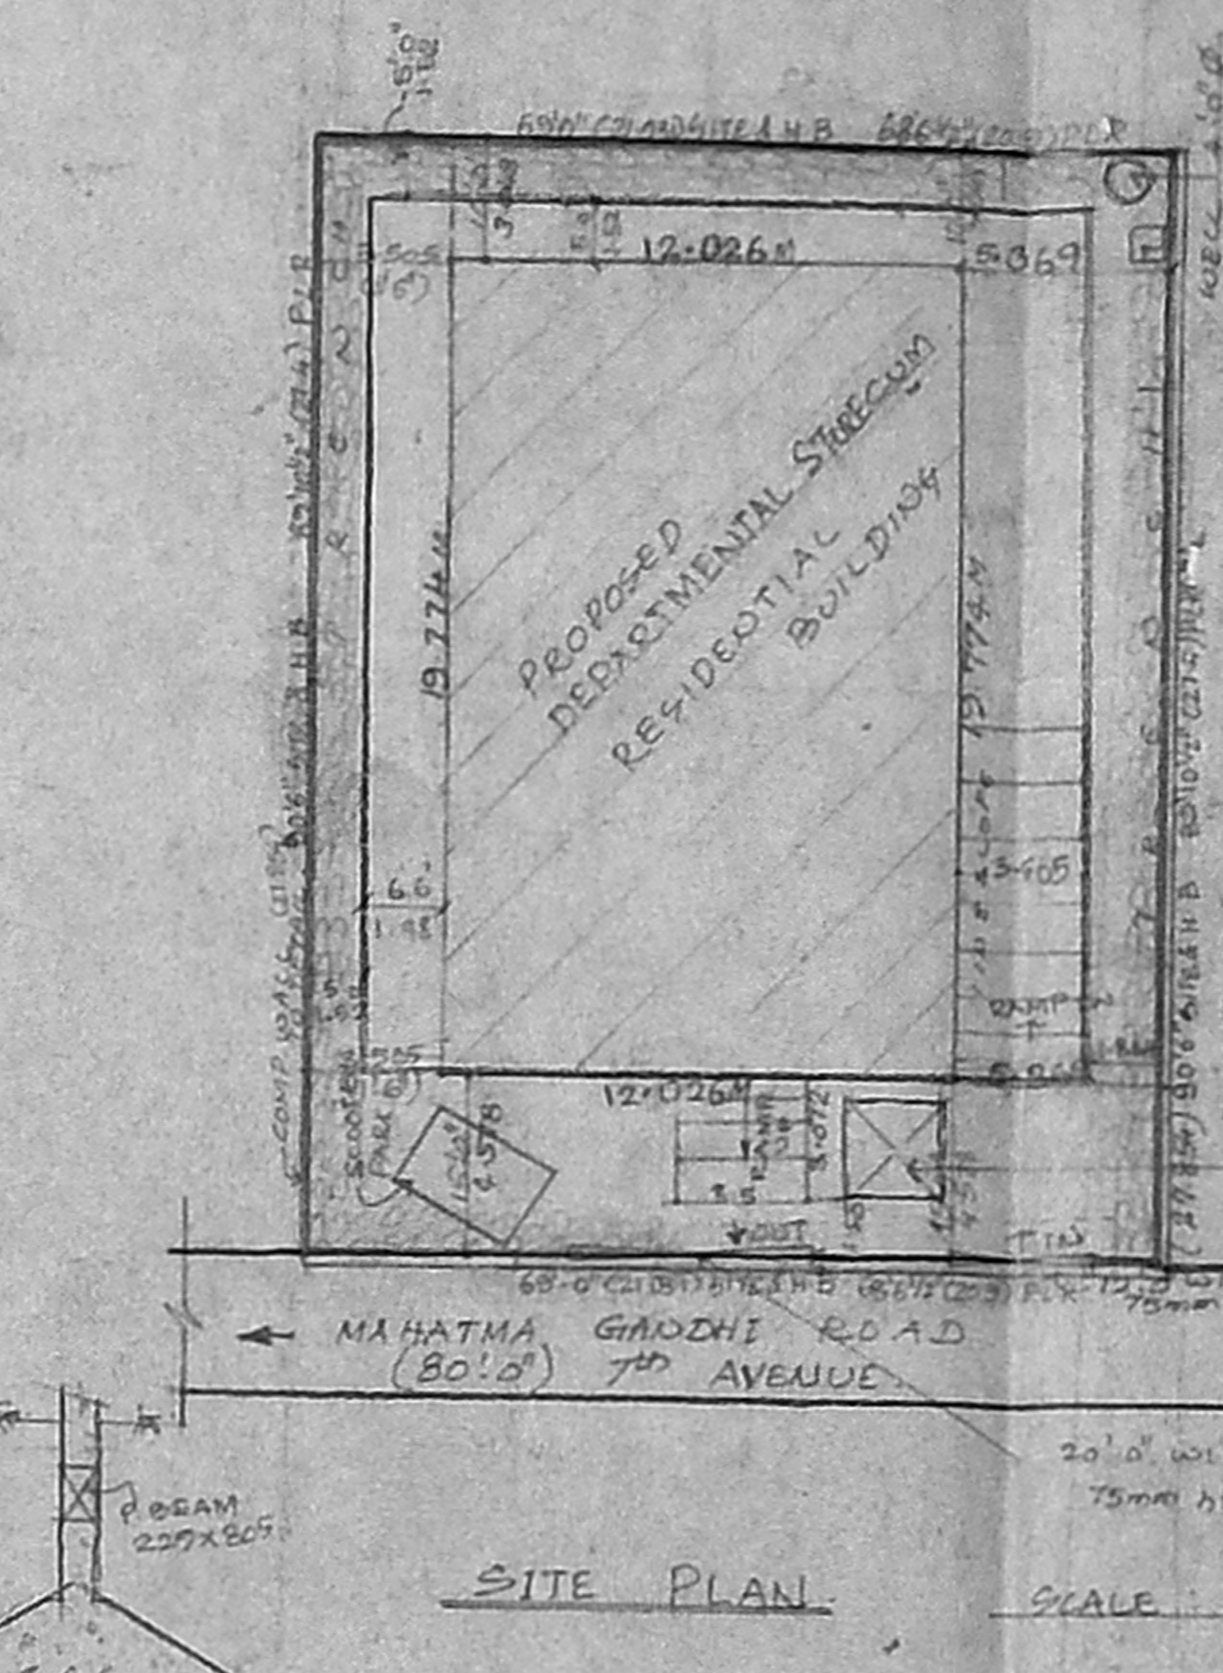
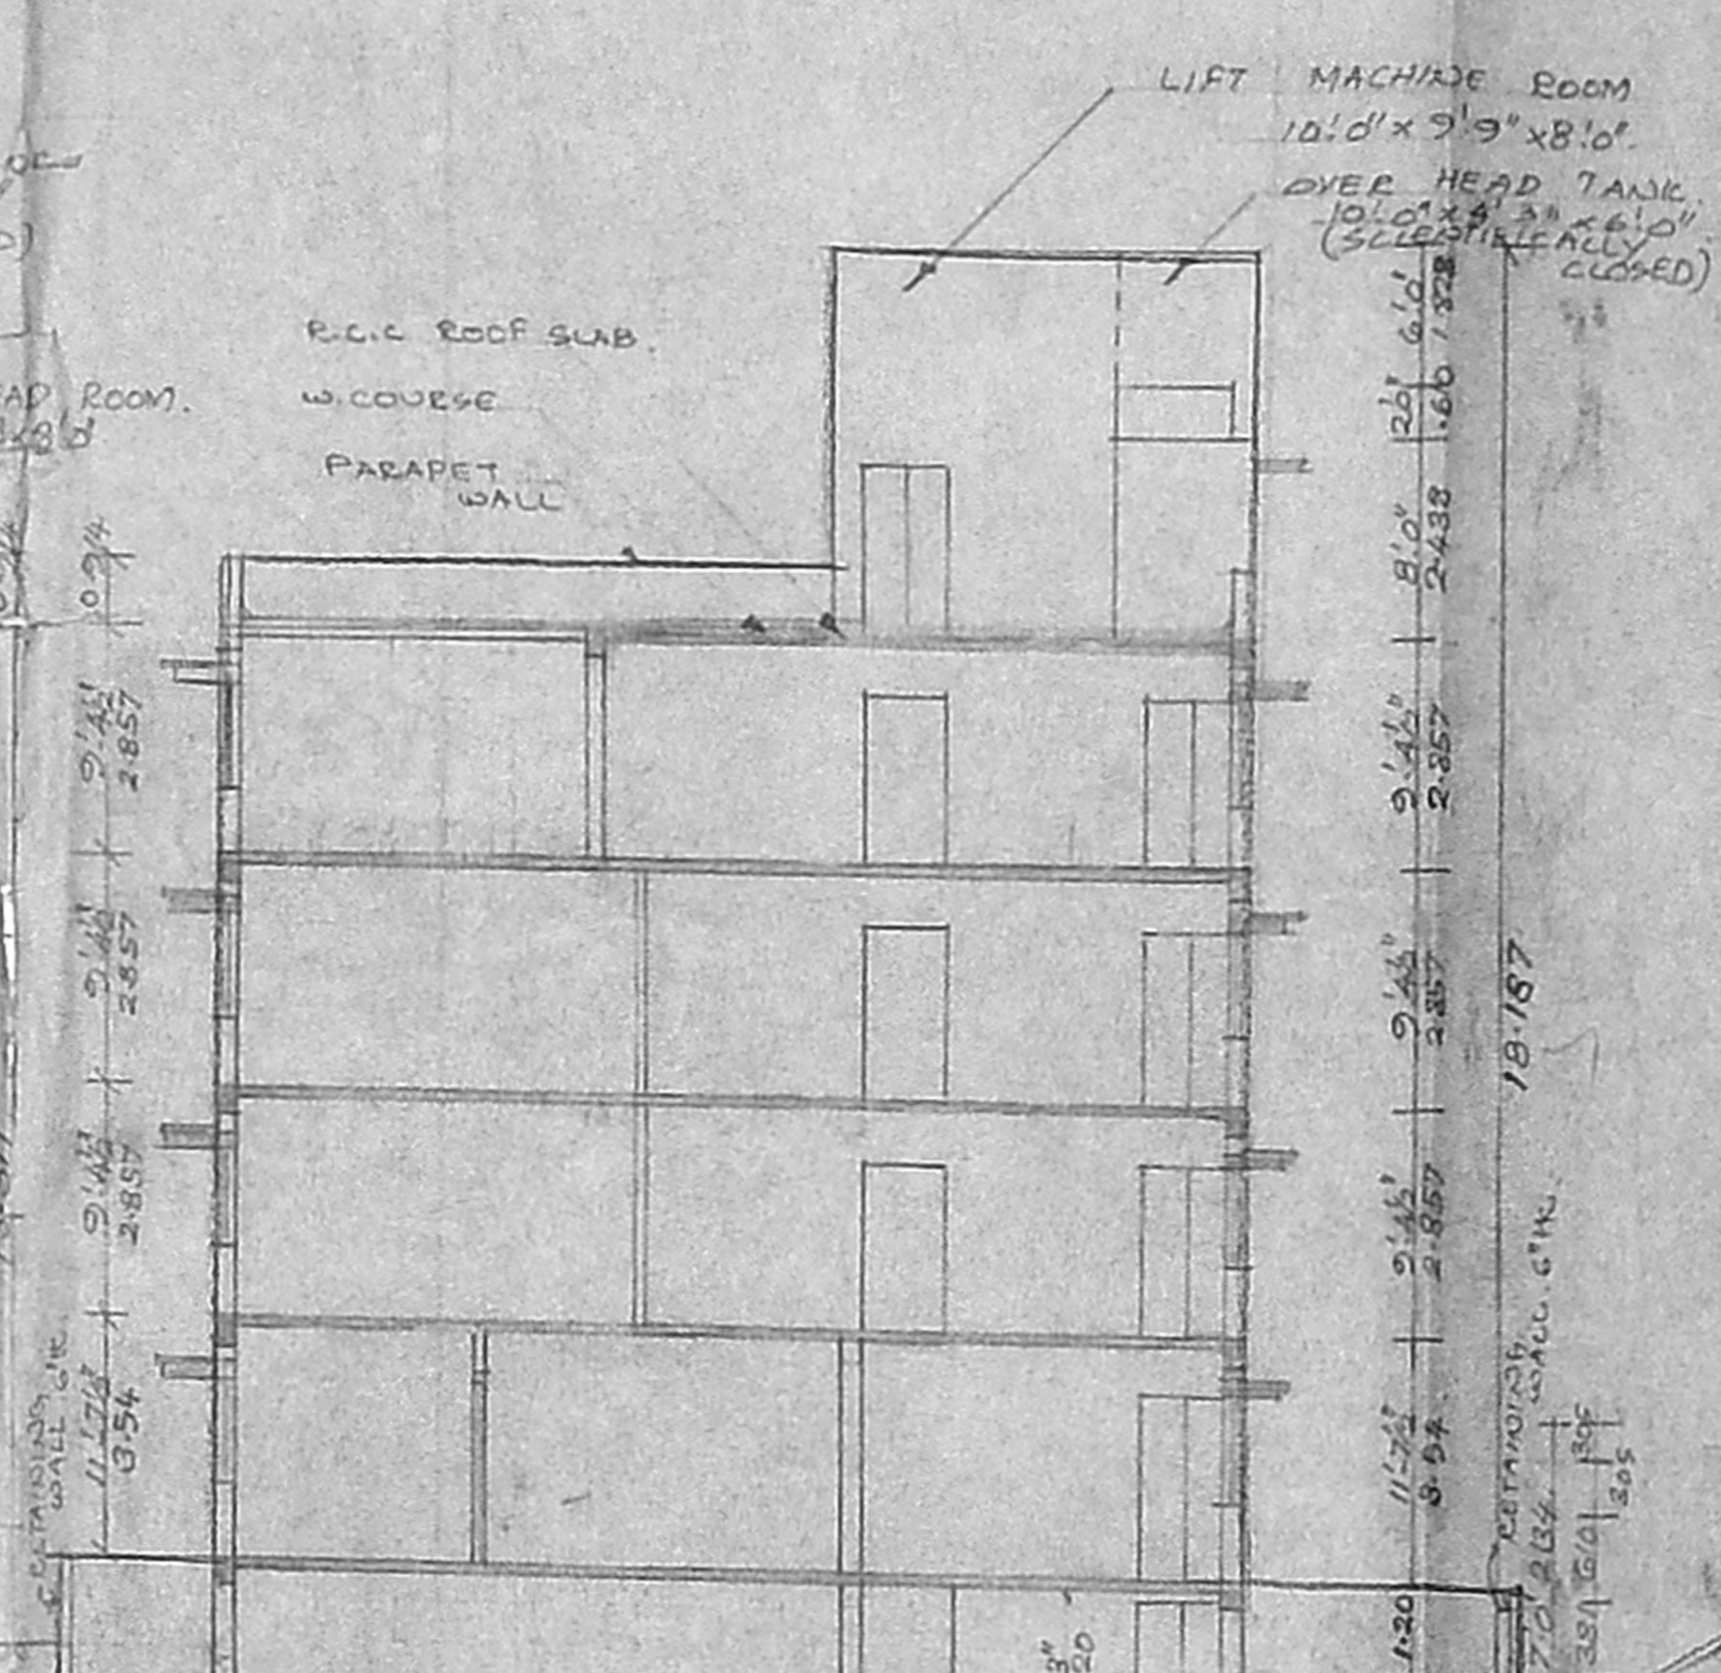


OFFICE COPY

APPROVED  
 SUBJECT TO THE CONDITIONS IN THIS OFFICE LETTER.  
 No. 61/631/2001 Date 10.12.01  
 FOR MEMBER SECRETARY  
 CHENNAI METROPOLITAN  
 DEVELOPMENT AUTHORITY  
 CHENNAI-600 008

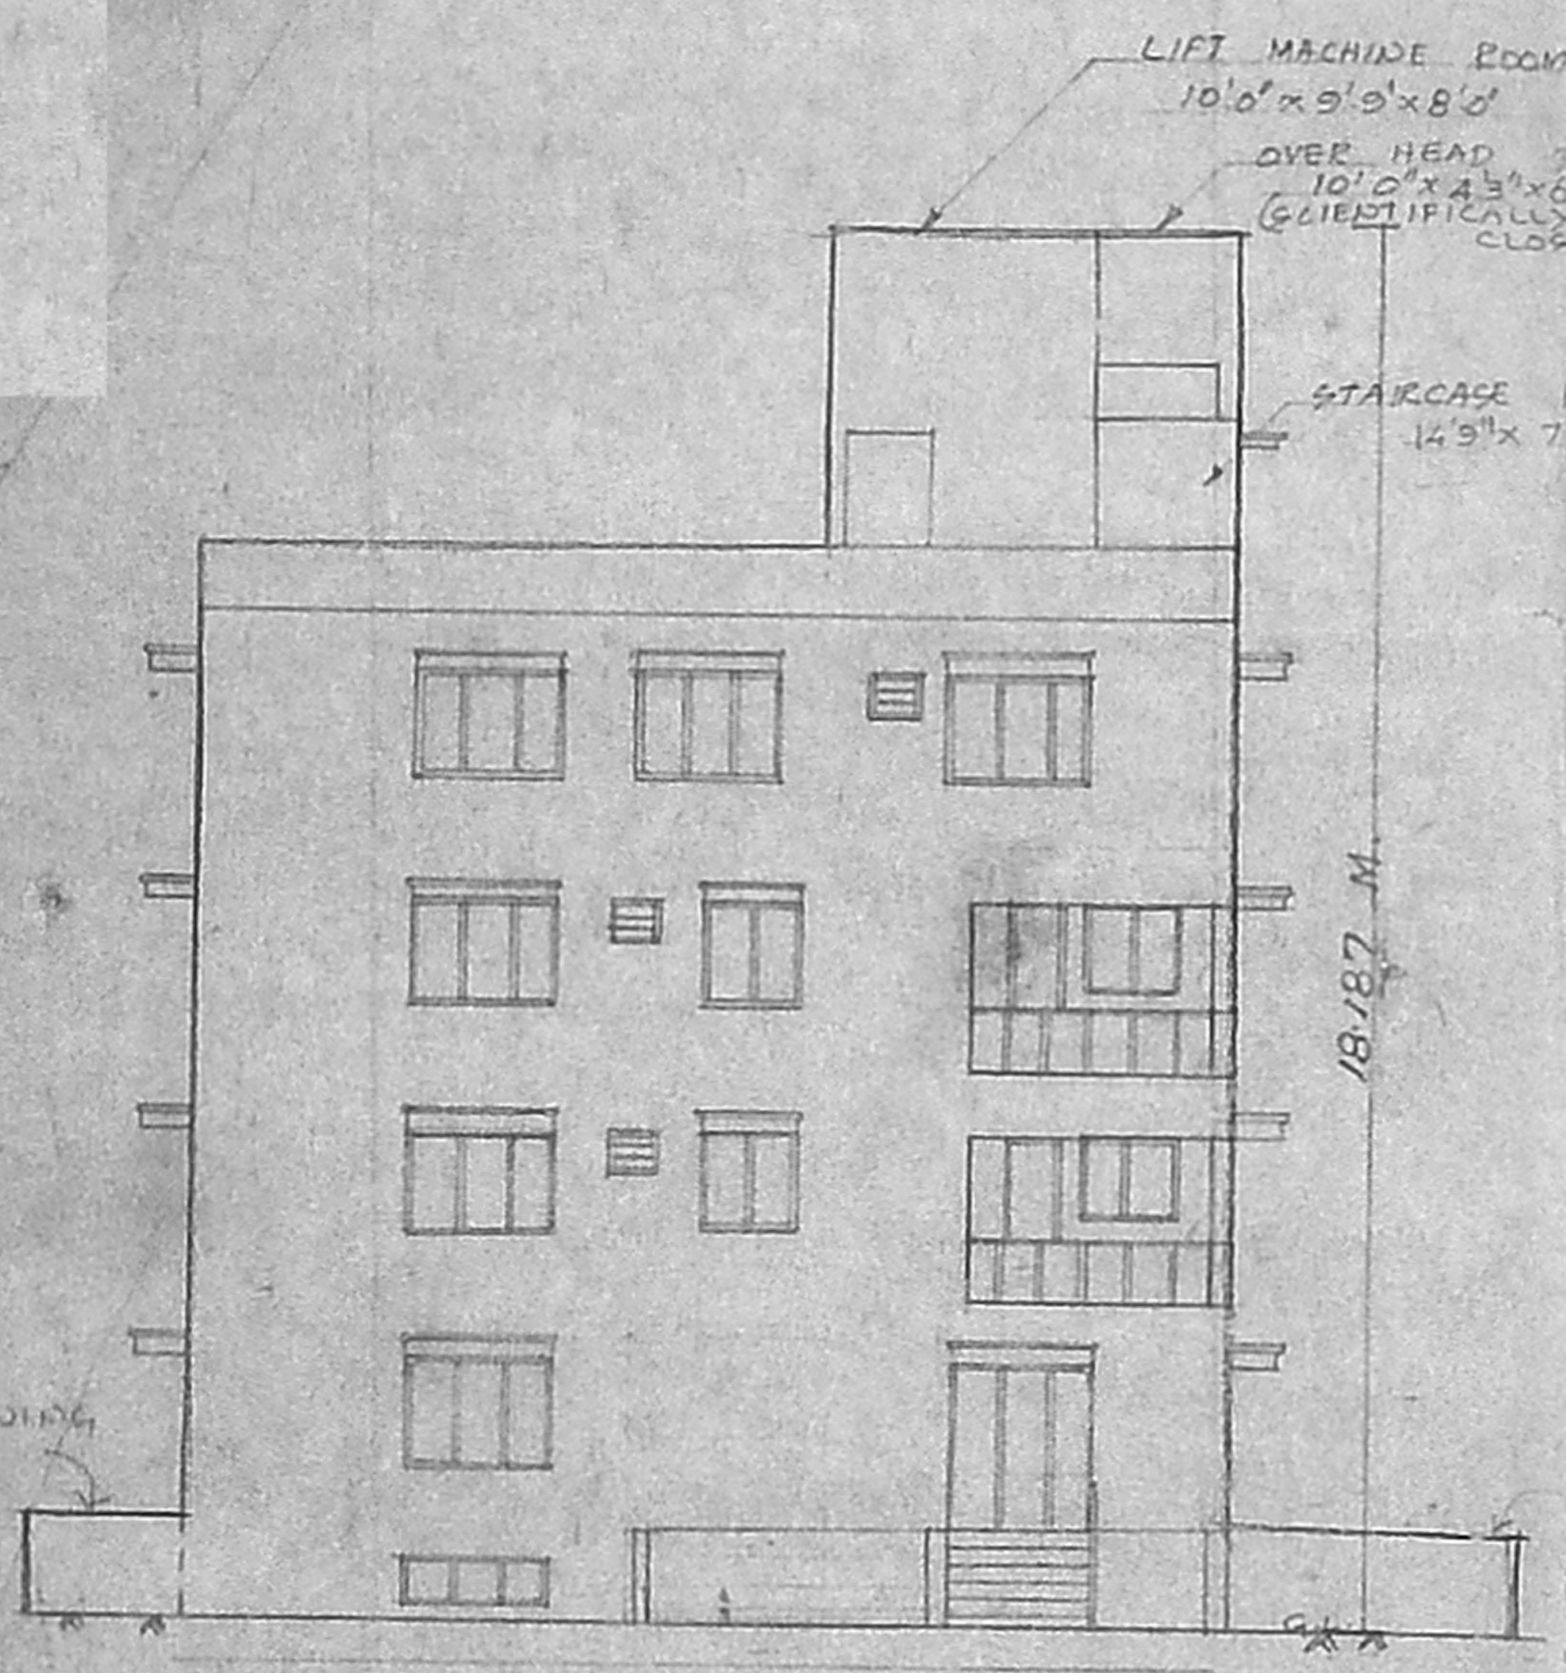

PROPOSED DEPARTMENTAL STORE COM RESIDENTIAL BUILDING AT OLD DOOR NO. 31, NEW DOOR NO. 38, OLD BLOCK NO. T. 31, 7<sup>th</sup> AVENUE, BESANT NAGAR, OLD SUB. 154<sup>th</sup> PT. T.S. NO. 75, BLOCK NO. 53, OF THIRUVANMIYUR, CHENNAI.  
 FOR: A. GANESAMOORTHY AND OTHERS

**SPECIFICATIONS**

FOUNDATION: R.C.C. NAT FOUNDATION OVER P.C.C. 15/10 & SAND.  
 FLOORING: MASHA FLOORING W/ P.C.C. 14/13 BRAND.  
 S. STRUCTURE: Be work in c.m. 1/5 PLASTERING: 1 cm in 1/10 mm. W. COURSE: Two layers of PRECISED MILES OVER BE JELLY C.M.  
 JOINERY: BEST INDIAN TEAKWOOD

**JOINERY**

FD	FRENCH DOOR/WINDOW	6'0" x 7'0"
FD	FRENCH DOOR	8'0" x 8'0"
MD	Main door	3'6" x 7'0"
D	Door	3'0" x 7'0"
D	Door	2'6" x 7'0"
D <sub>2</sub>	Door	3'6" x 7'0"
W	Window	4'0" x 4'6"
W	Window	8'0" x 4'6"
W <sub>2</sub>	Window	6'0" x 4'6"
KW	KIT WINDOW	4'0" x 4'0"
V	VENTILATOR	2'0" x 2'0"
V <sub>1</sub>	- do -	2'0" x 2'0"
V <sub>2</sub>	VENTILATOR	6'0" x 2'0"
V <sub>3</sub>	- do -	4'0" x 2'0"

**AREA DETAILS**

LAND EXTENT	6160	572.50
BASEMENT FLOOR		16.81
GROUND FLOOR		237.80
FIRST FLOOR		237.80
SECOND FLOOR		237.80
THIRD FLOOR		206.30
DEP. N.F.S.I - TOTAL		883.23
F.S.I - 1.48		P.O.A. 57%


SCALE: 1/8" = 1'-0"  
 DATE: 10.12.01  
 PROPOSED SITE ROAD.  
 COLOUR INDEX

OWNER

SHEET NO. 1/2  
 ARCHITECT  
 K. SUBRAMANYAM, B.A., M.A.  
 ALLAPINRA  
 Registered Architect,  
 Council of Architects,  
 R.A. No. 296  
 38/74, Ramalish Road,  
 T. Nagar, Chennai-600 017.

ARCHITECT  
 M. ANJANESHAIAH  
 SRINIVASA ENTERPRISES,  
 No. 38/74, Pazulash Rd.,  
 T. Nagar, Ch. 17  
 Ph. 82547062  
 LICENSED SURVEYOR

OFFICE COPY

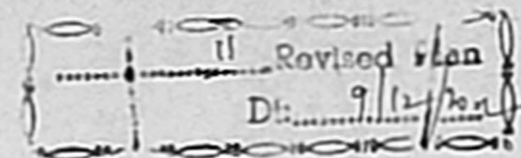

Handwritten signature and date: 9/12/2003

Planning Permit No B/SP/161dy/24 B/B/2003

**APPROVED**

SUBJECT TO THE CONDITIONS IN THIS OFFICE LETTER.

No B/6631/2003 Date 02-2003

FOR MEMBER SECRETARY  
CHENNAI METROPOLITAN  
DEVELOPMENT AUTHORITY  
CHENNAI-600 008.

CMDA (B) / No. 1


C. No B1/6631/2003

Asst.

Scrutiny P. A. [Signature]

A.P. [Signature]

D.P. [Signature]

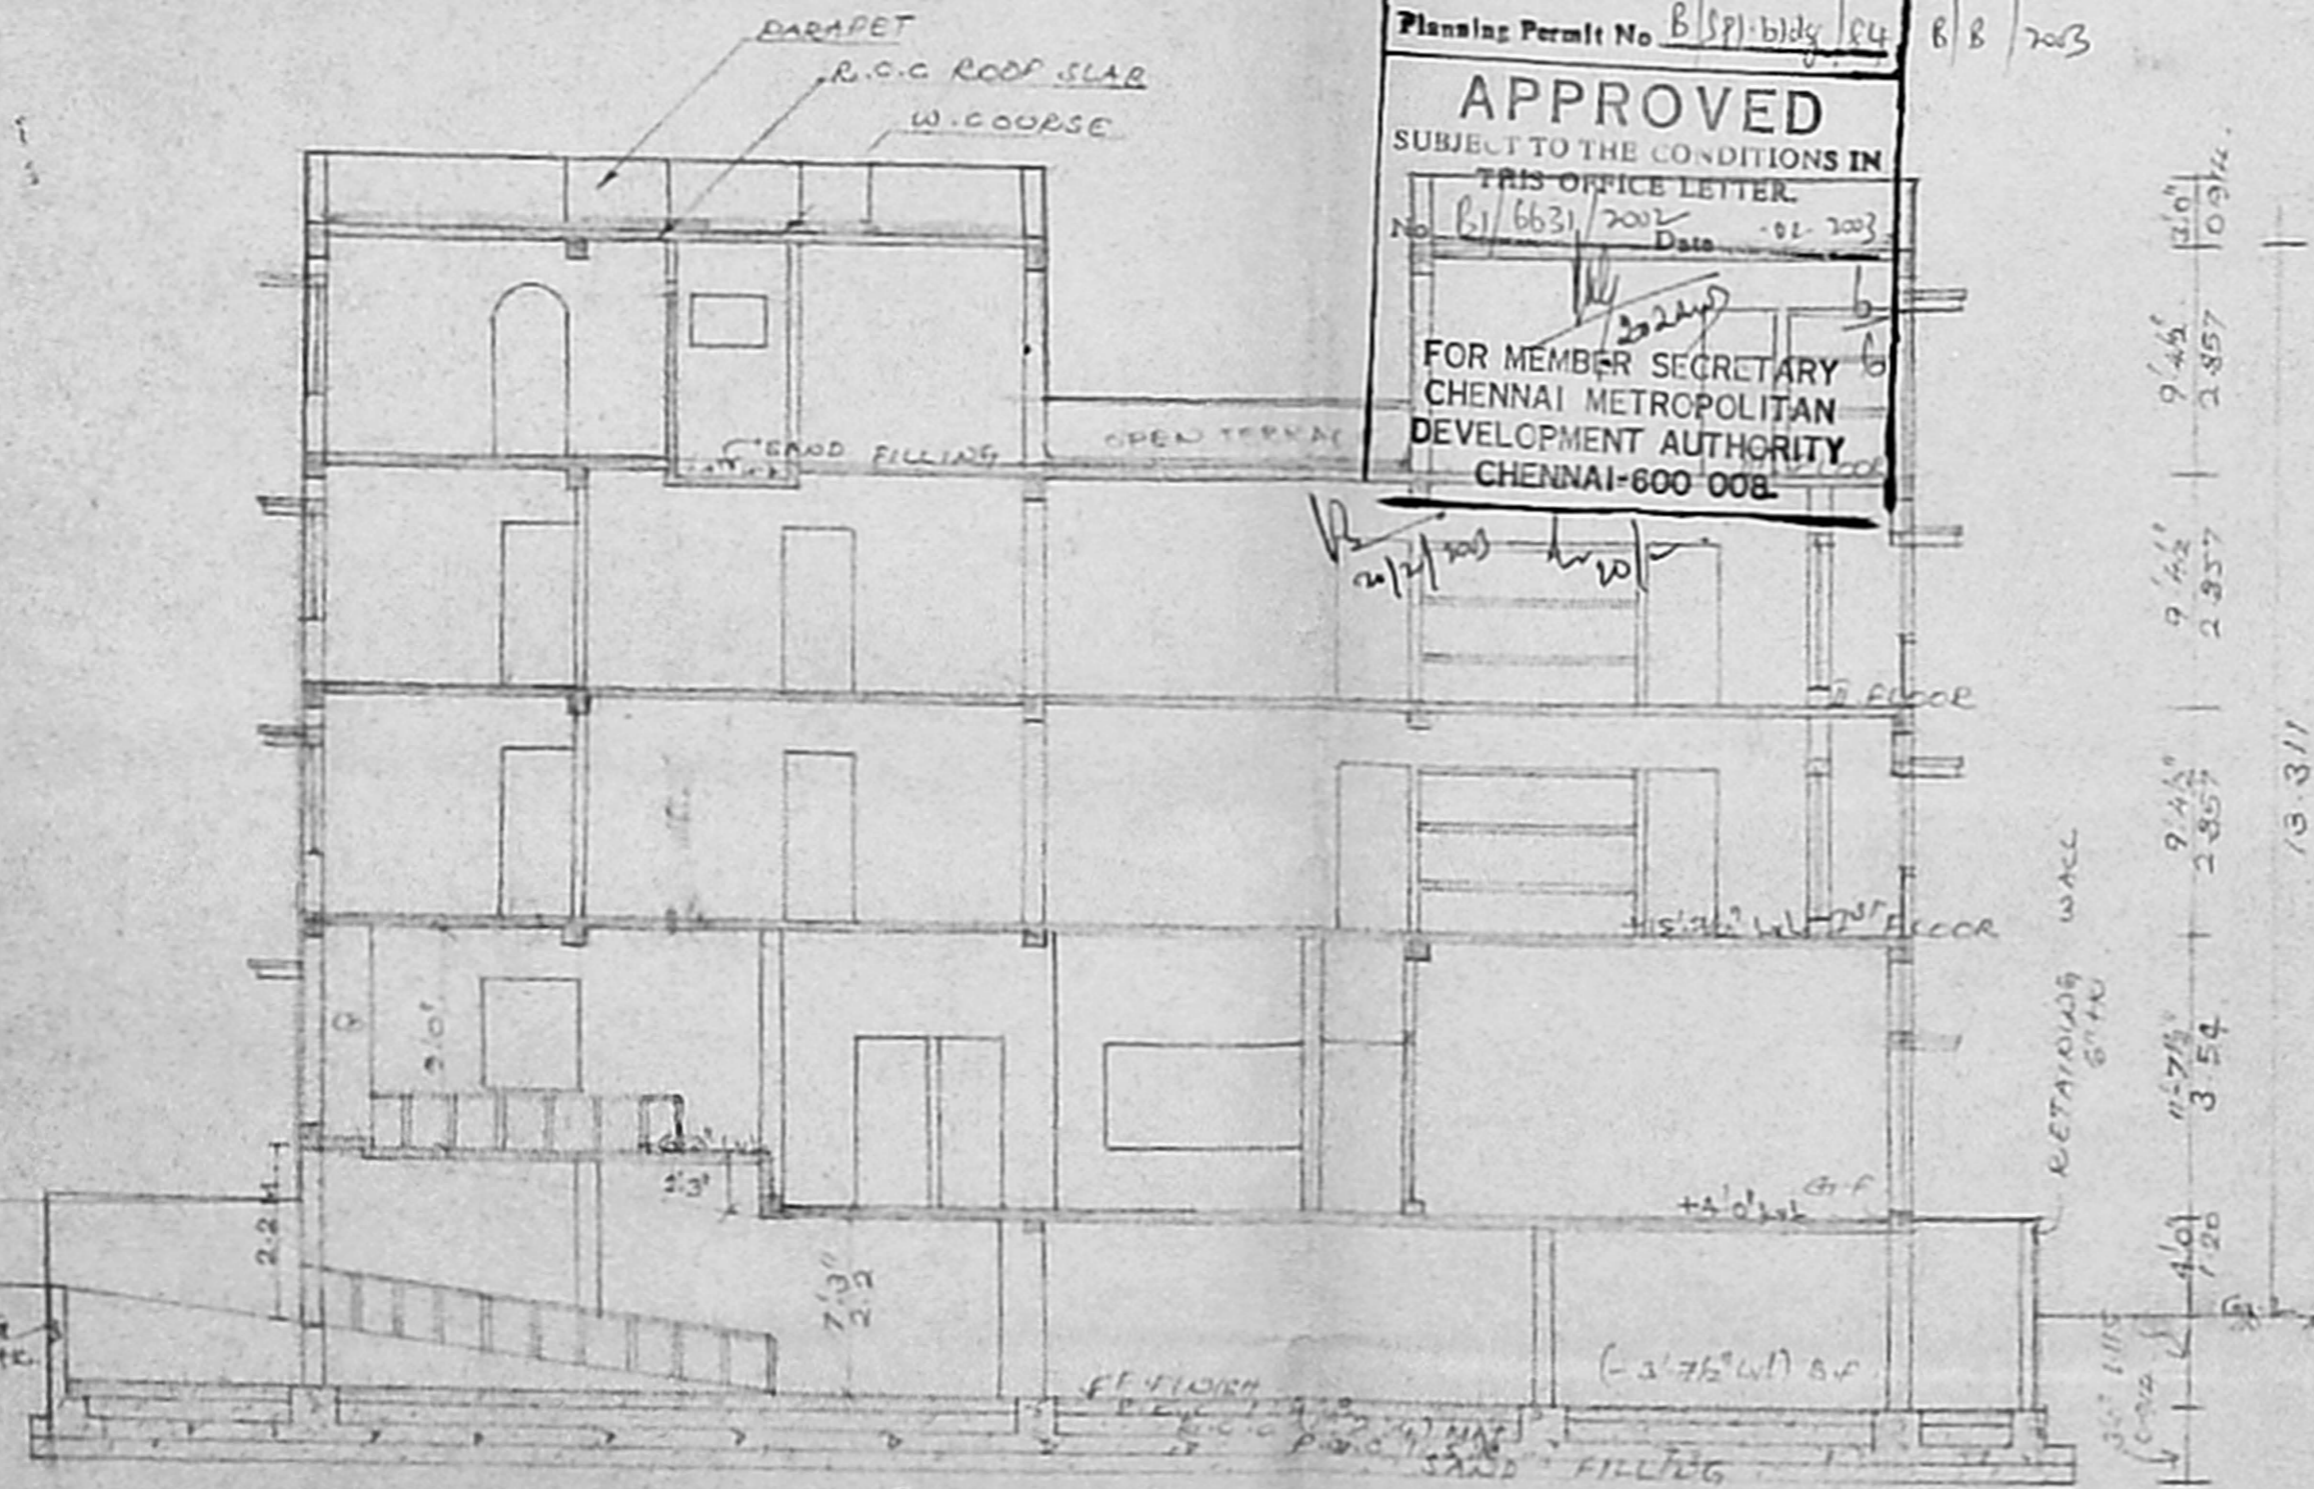

SECTION ON 'AA'

PROPOSED DEPARTMENTAL STORE CUM RESIDENTIAL BUILDING, AT OLD DOOR NO. T-31, NEW DOOR NO. 38, OLD BLOCK NO. T-31, 7<sup>th</sup> AVENUE, BESANT NAGAR, OLD S.NO. 154 PART T.S. NO. 75, BLOCK NO. 53, OF THIRUVANMIYUR CHENNAI.  
 EOB: A. GANESAMOORTHY AND OTHERS.

K. Subramanyam  
 ARCHITECT  
 K. SUBRAMANYAM, G.B. Arch  
 ALLAFIMRA  
 Registered Architect,  
 Council of Architects,  
 R.A. No. 296  
 38/74, Bazullah Road,  
 T. Nagar, Chennai-600 017.  
 LICENSED SURVEYOR

SCALE: 1"=3'-0"  
 DATE: 10-12-03  
 [Signature]  
 OWNER

SHEET NO: 2/2  
 PRO COLOUR  
 SITE  
 ROAD  
 COLOUR INDEX

ARCHITECT:  
 M. ADDISESHAIAM  
 SRINIVASA ENTERPRISES,  
 No. 32/74, Bazullah Rd,  
 T. Nagar, ch-17.  
 Ph: 8254962.