
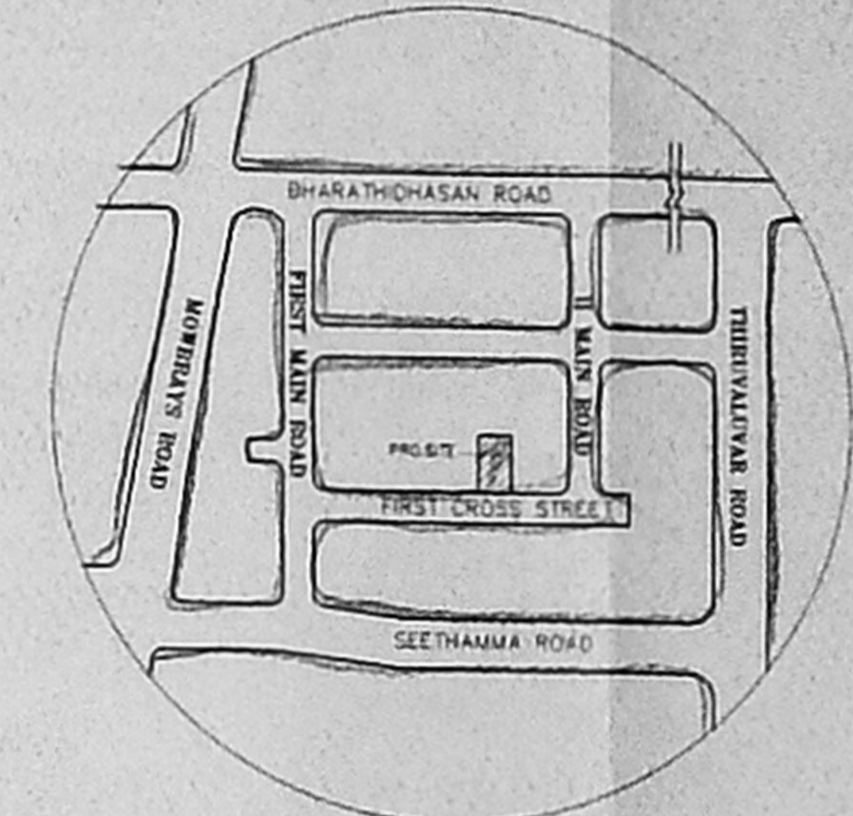
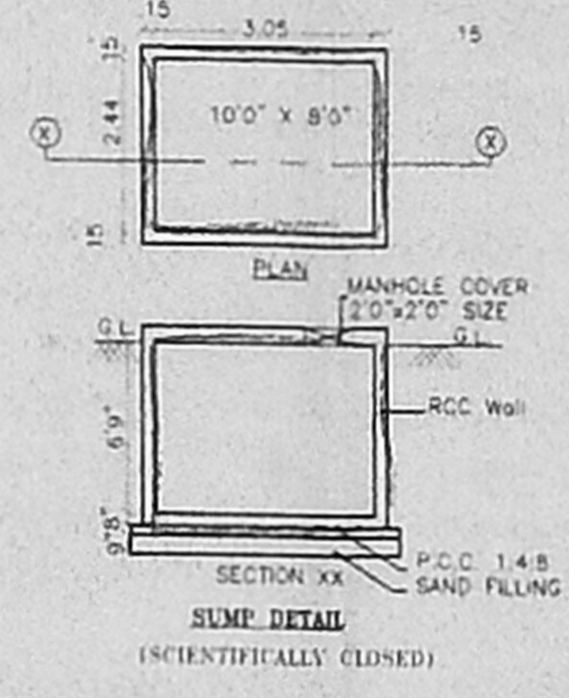


OFFICE COPY

B/Spl/B/66/2003/2002  
 APPROVED  
 FOR MEMBER SECRETARY  
 CHENNAI METROPOLITAN  
 DEVELOPMENT AUTHORITY  
 CHENNAI-600 006.

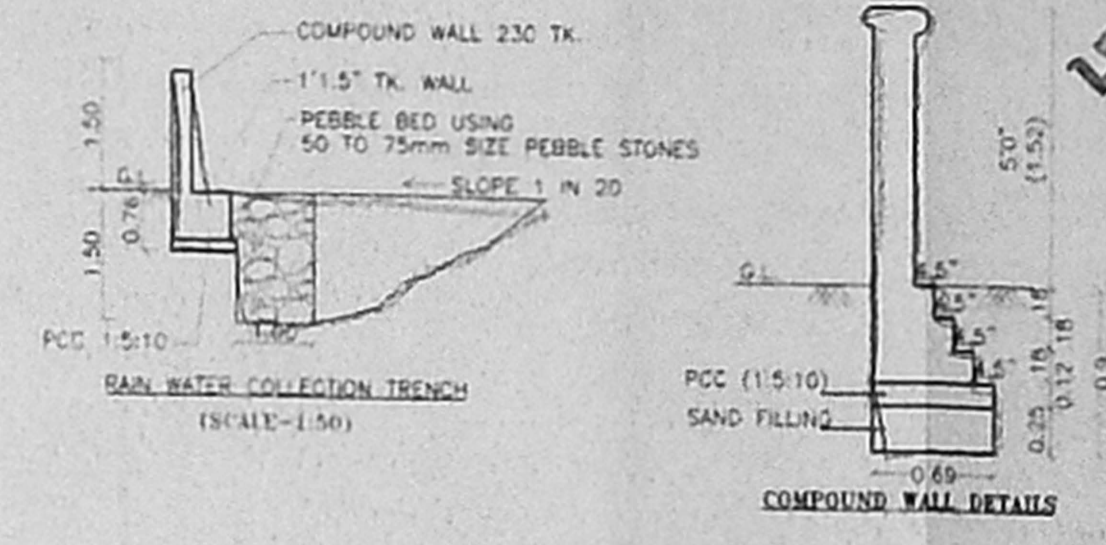

WINDOW DETAILS


MAIN DOOR	MD 3'6"X7'0" (1.07X2.10)
DOOR	D 3'0"X7'0" (0.90X2.10)
DOOR	D1 2'6"X7'0" (0.75X2.10)
WINDOW	W 3'0"X4'6" (0.90X1.35)
WINDOW	W1 3'0"X4'6" (0.90X1.35)
WINDOW	W2 3'0"X4'6" (0.90X1.35)
VENTILATOR	V 2'6"X2'0" (0.75X0.60)

AREA STATEMENT





PLOT AREA	3409.00 SQ.FT	316.82 SQ.M
STILT FLOOR	148.81 SQ.FT	13.83 SQ.M
FIRST FLOOR	1548.69 SQ.FT	143.93 SQ.M
SECOND FLOOR	1548.69 SQ.FT	143.93 SQ.M
THIRD FLOOR	1548.69 SQ.FT	143.93 SQ.M
TOTAL	4794.88 SQ.FT	445.62 SQ.M
NON FSI	476.19 SQ.FT	44.26 SQ.M
PLOT COVERAGE	-	45.5%
F.S.I	-	1.41
NO.OF CAR PARKING	-	2

COLOR INDEX

PROPOSED BUILDING	[Symbol]
ROAD	[Symbol]
SITE BOUNDARY	[Symbol]

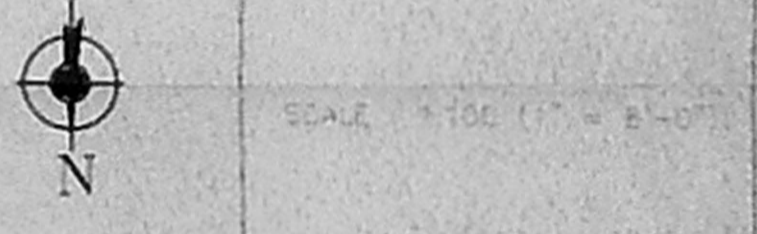

PLAN SHOWING THE PROPOSED RESIDENTIAL BUILDING AT DOOR NO.8, SEETHAMMA COLONY, 1st CROSS STREET, COMPRISED IN PLOT NO.41, R.S.NO.3766/33 & R.S.NO.3765/2, BLOCK NO.74 OF MYLAPORE DIVISION, MYLAPORE - TRIPLICANE TALUK, CHENNAI DISTRICT.

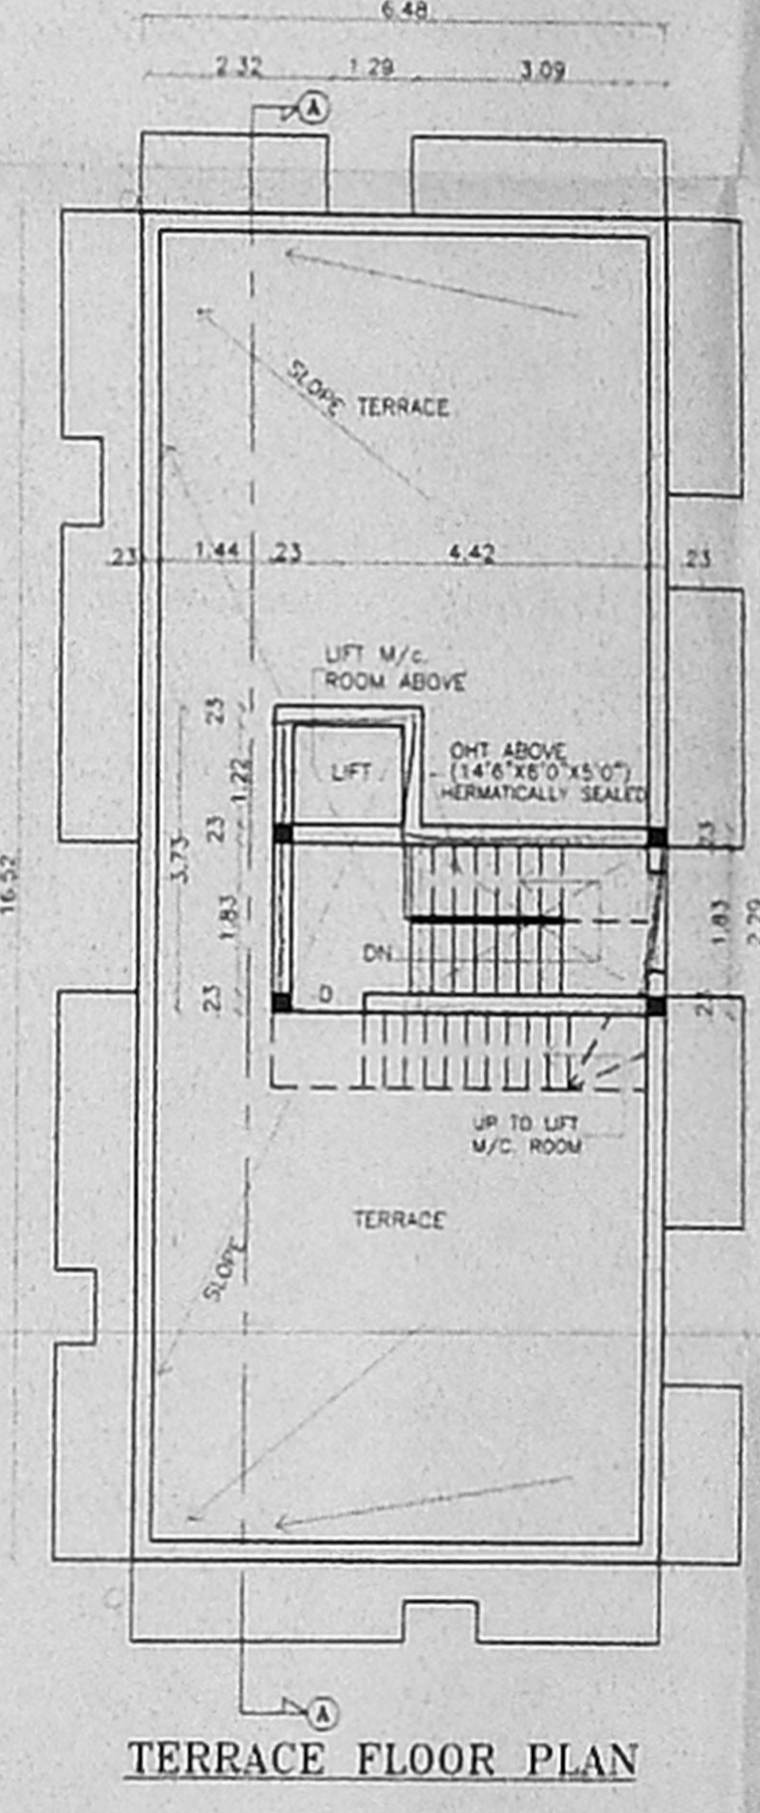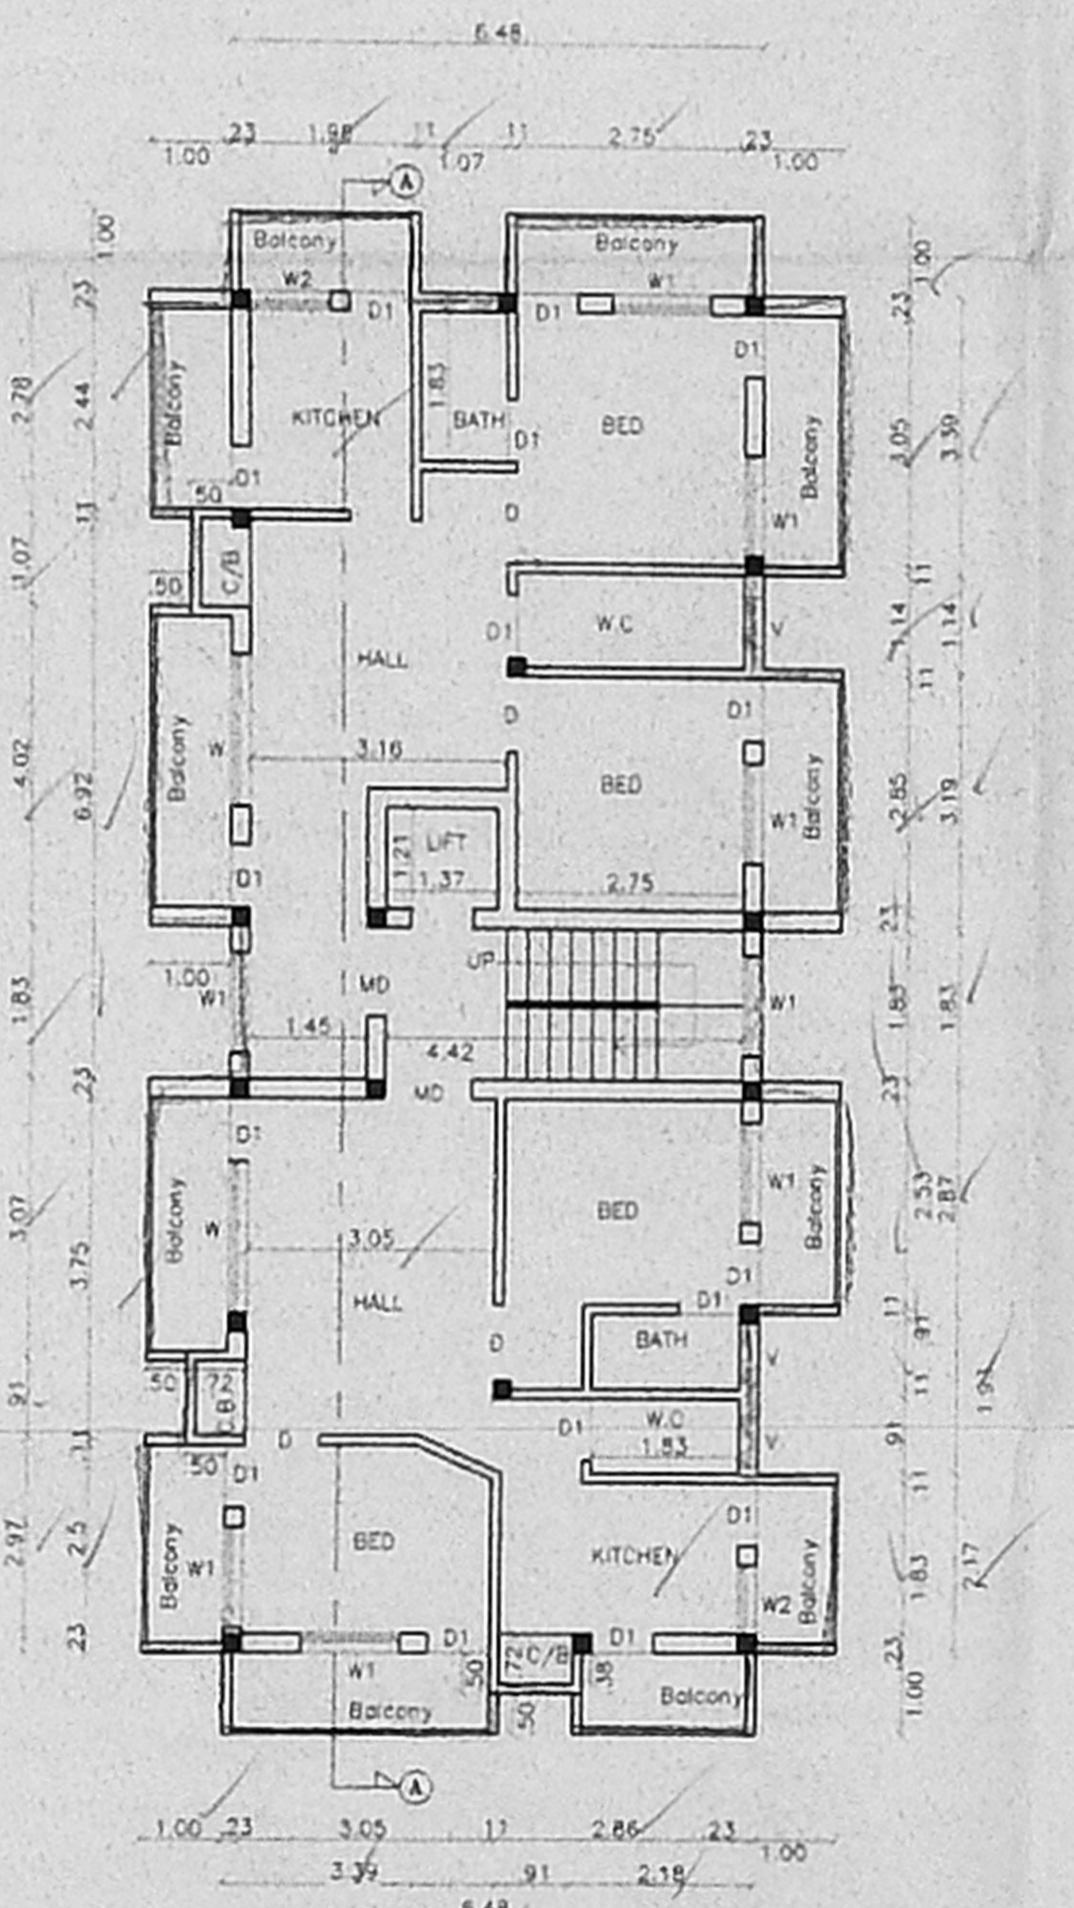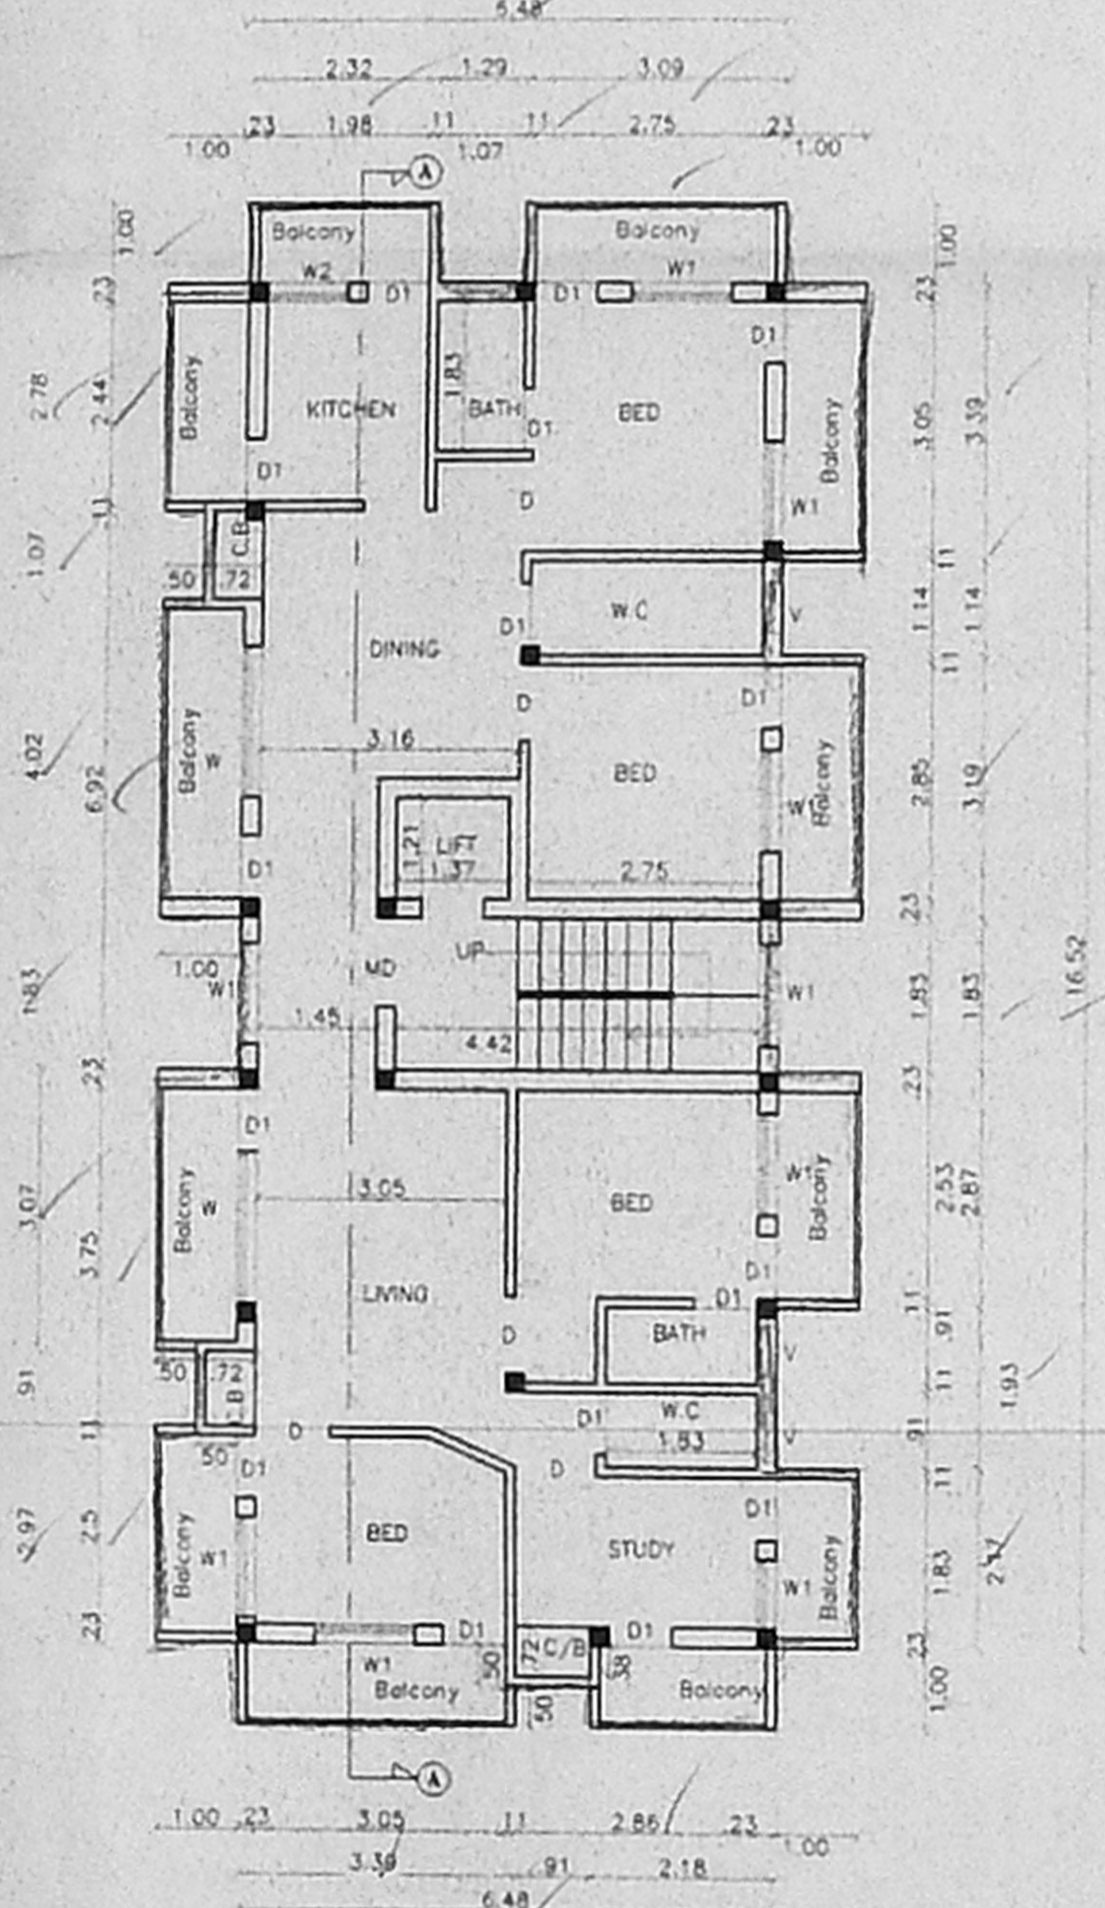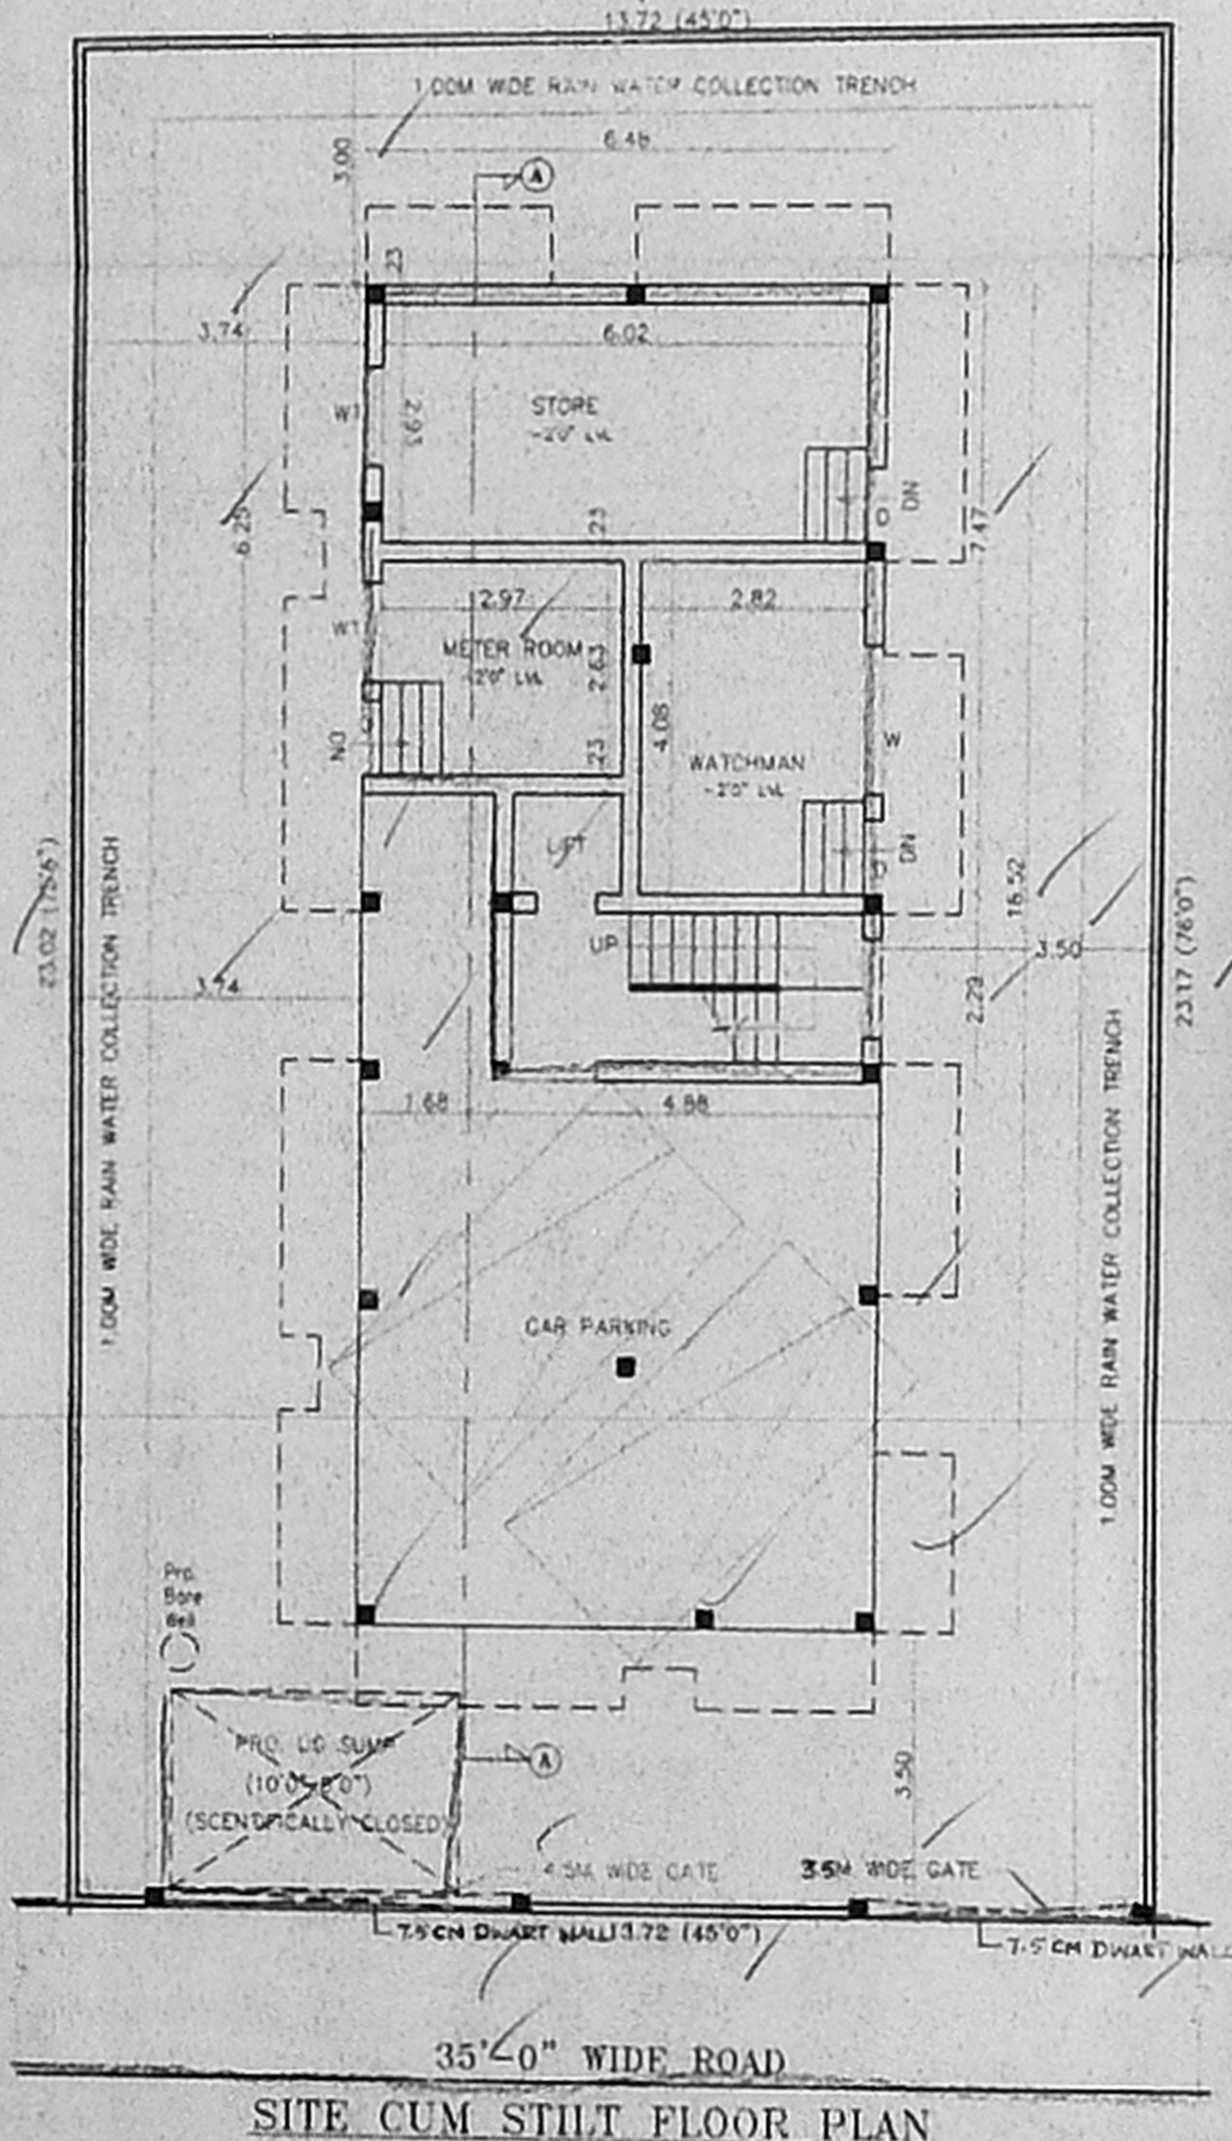

OWNER SIGNATURE (P.O.A. HOLDER)

K. SELVAM, B.E., AMIE, C. Eng (I), A.I.E.  
 Consulting Civil Engineer, Chartered Engineer  
 Approved Valuer & Licensed Surveyor,  
 Class-1, Reg. No. 600/2002 2003  
 Door No. 11/17, Thiruvalluvar Salai,  
 Mogappair East, Chennai-600 050,  
 Phone: 6562050

LICENSED SURVEYOR