
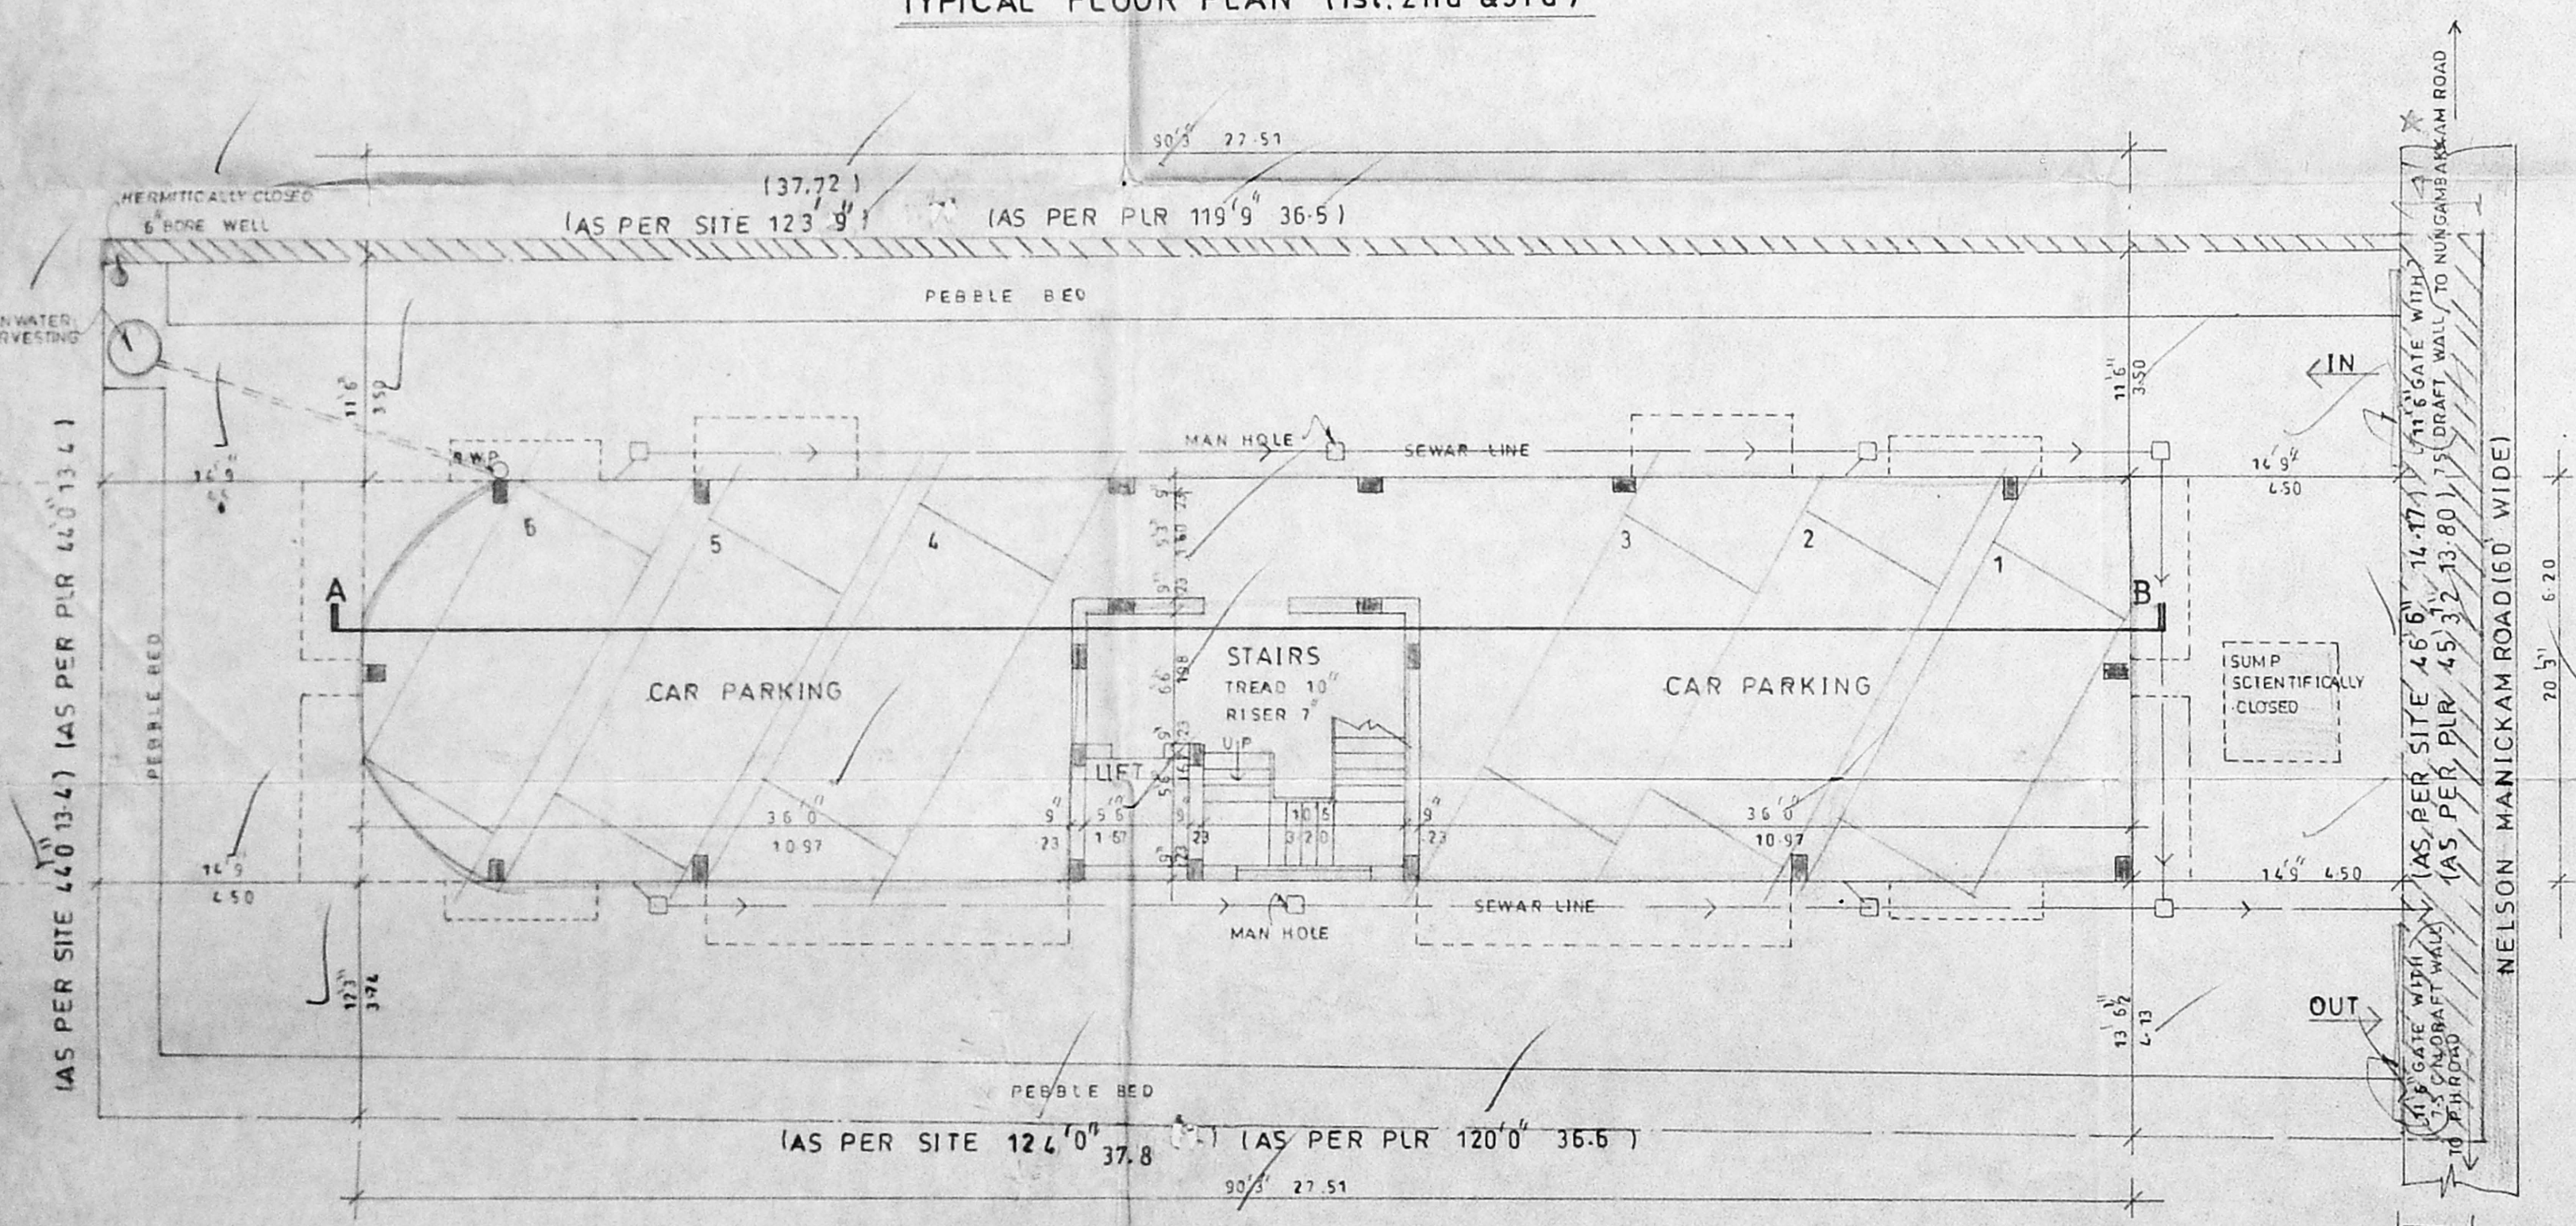
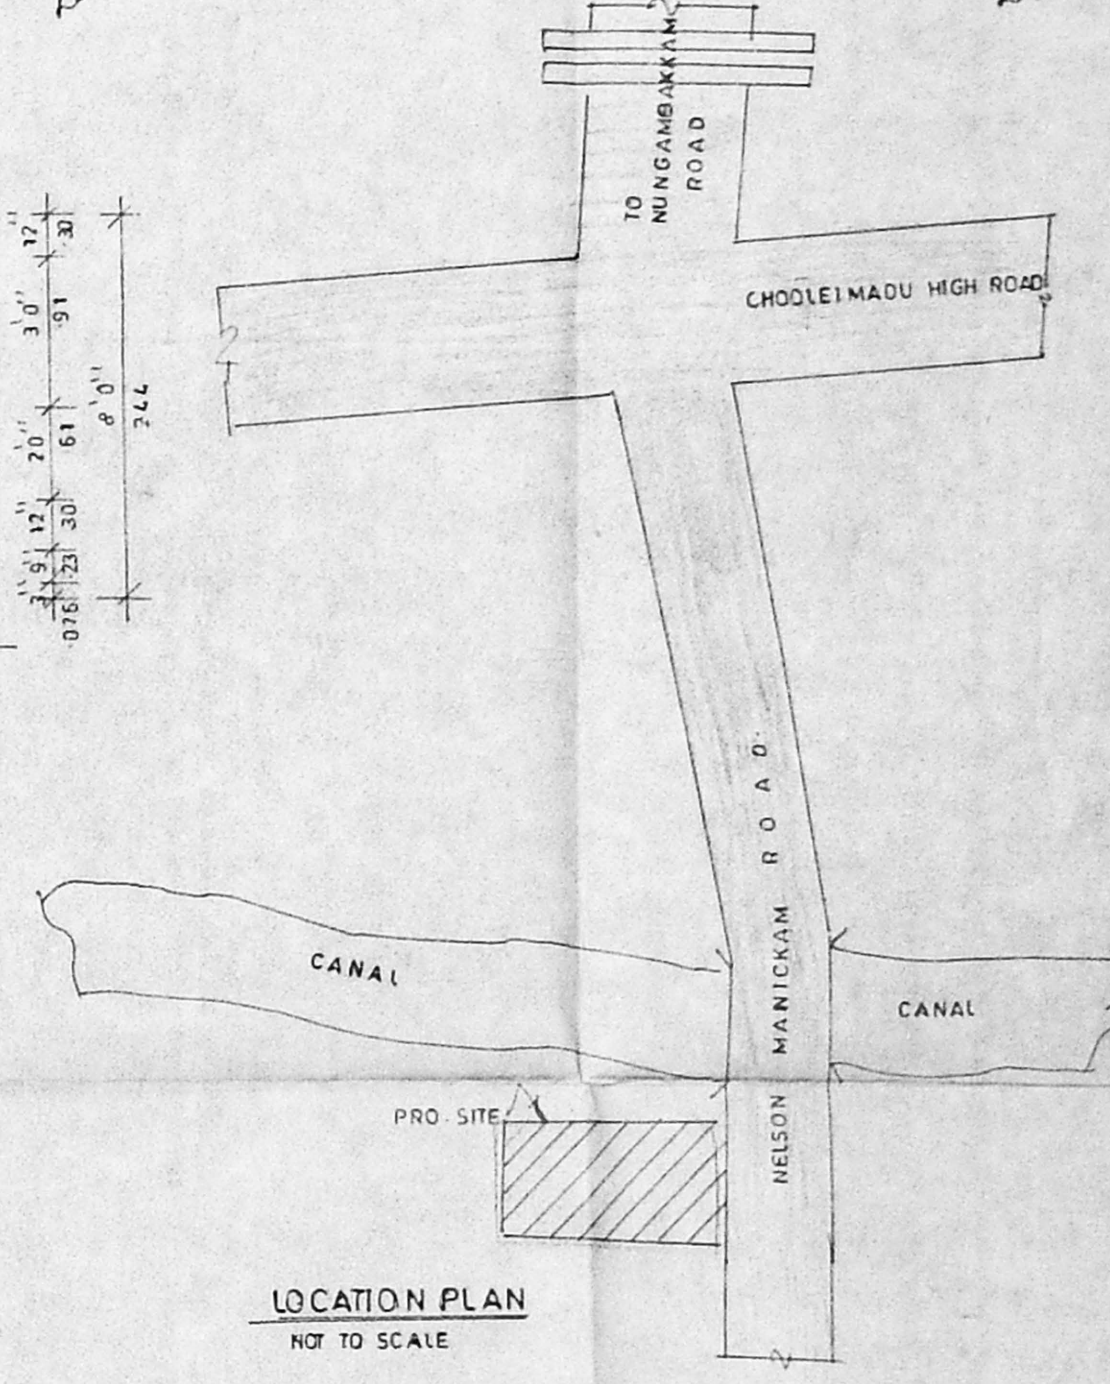
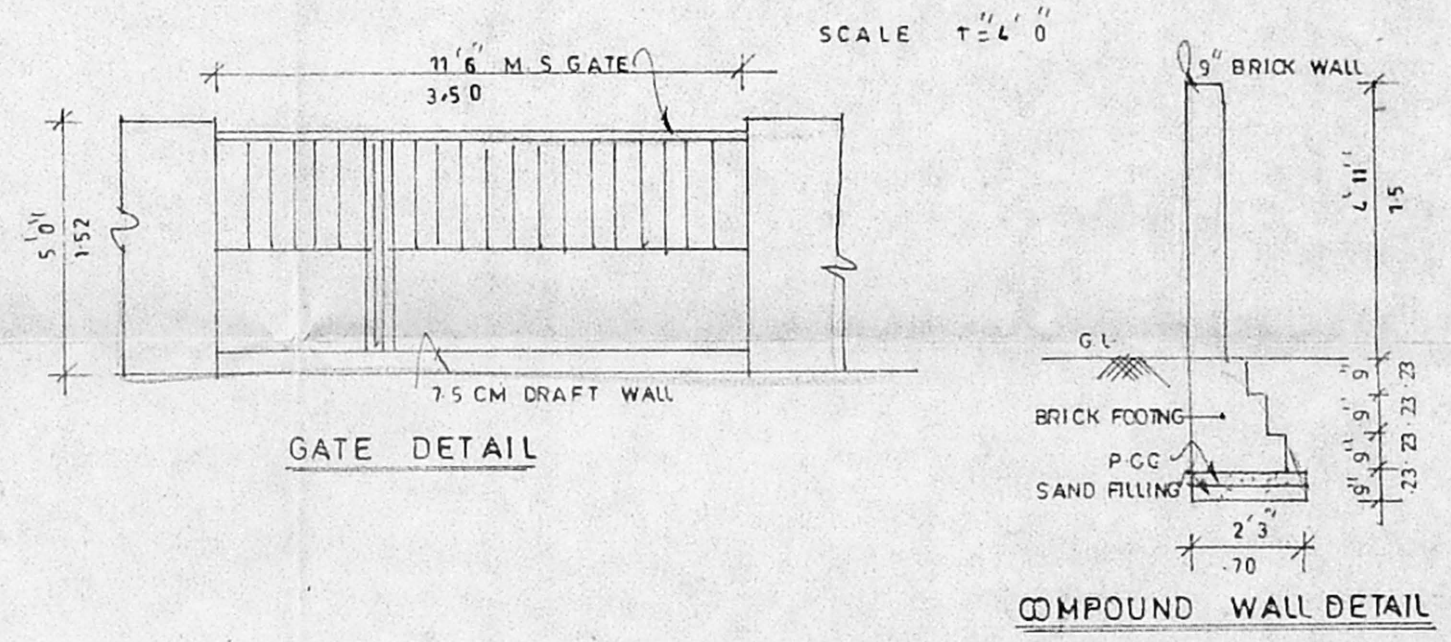
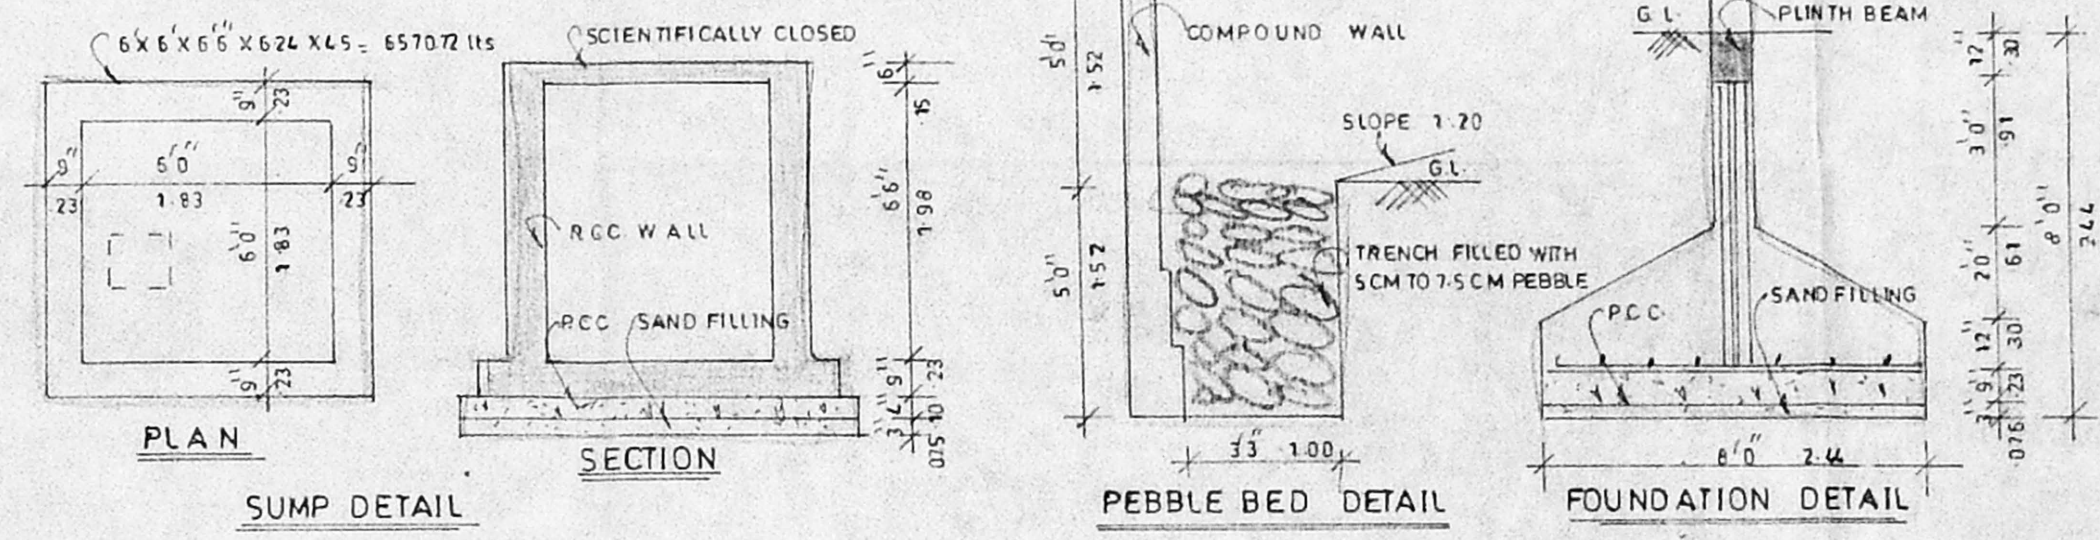
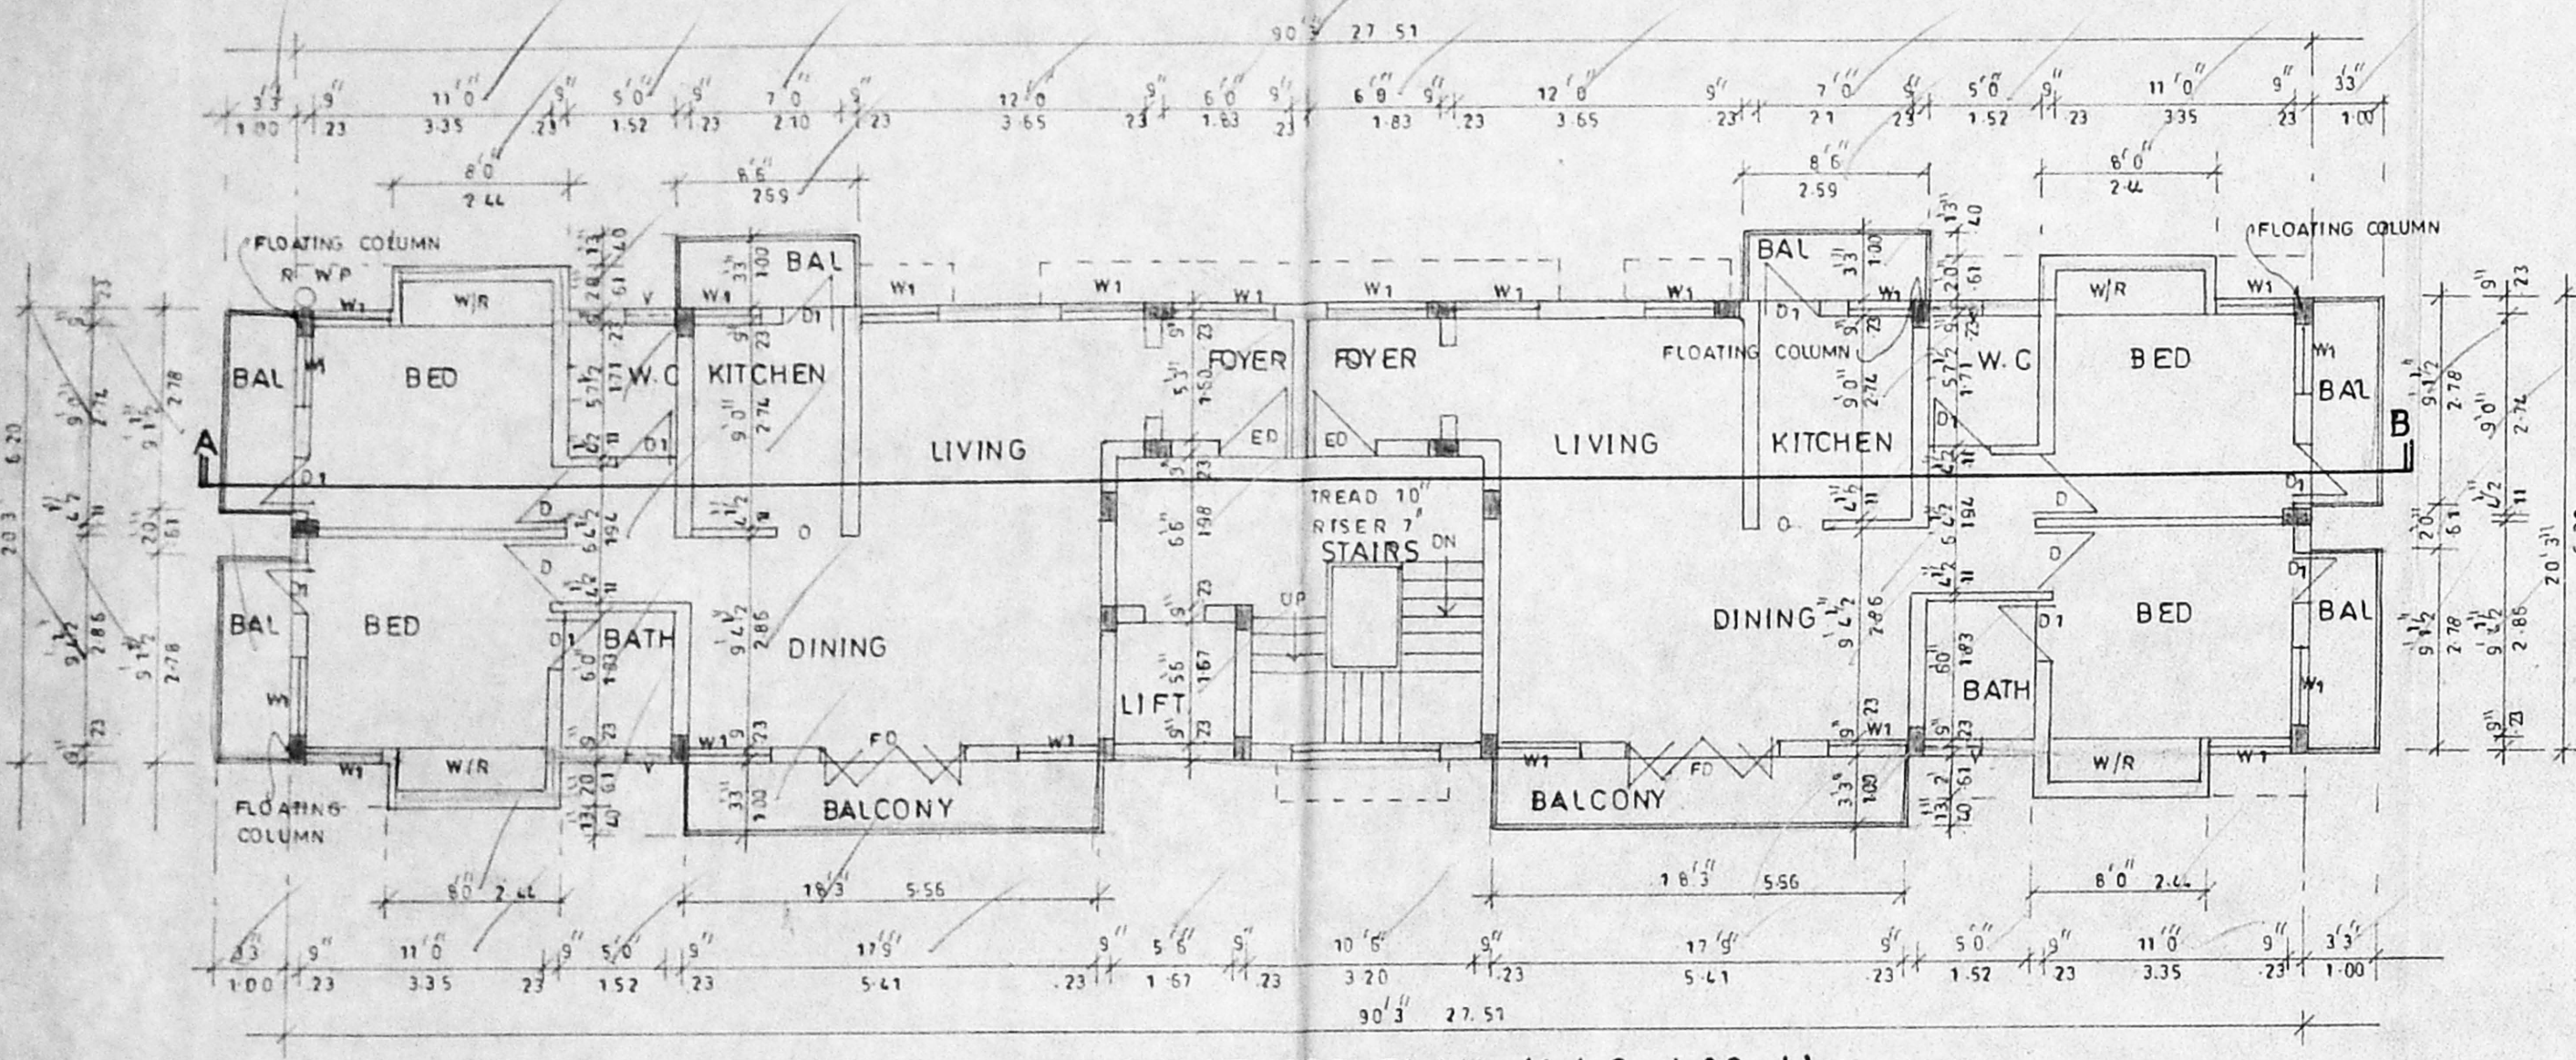
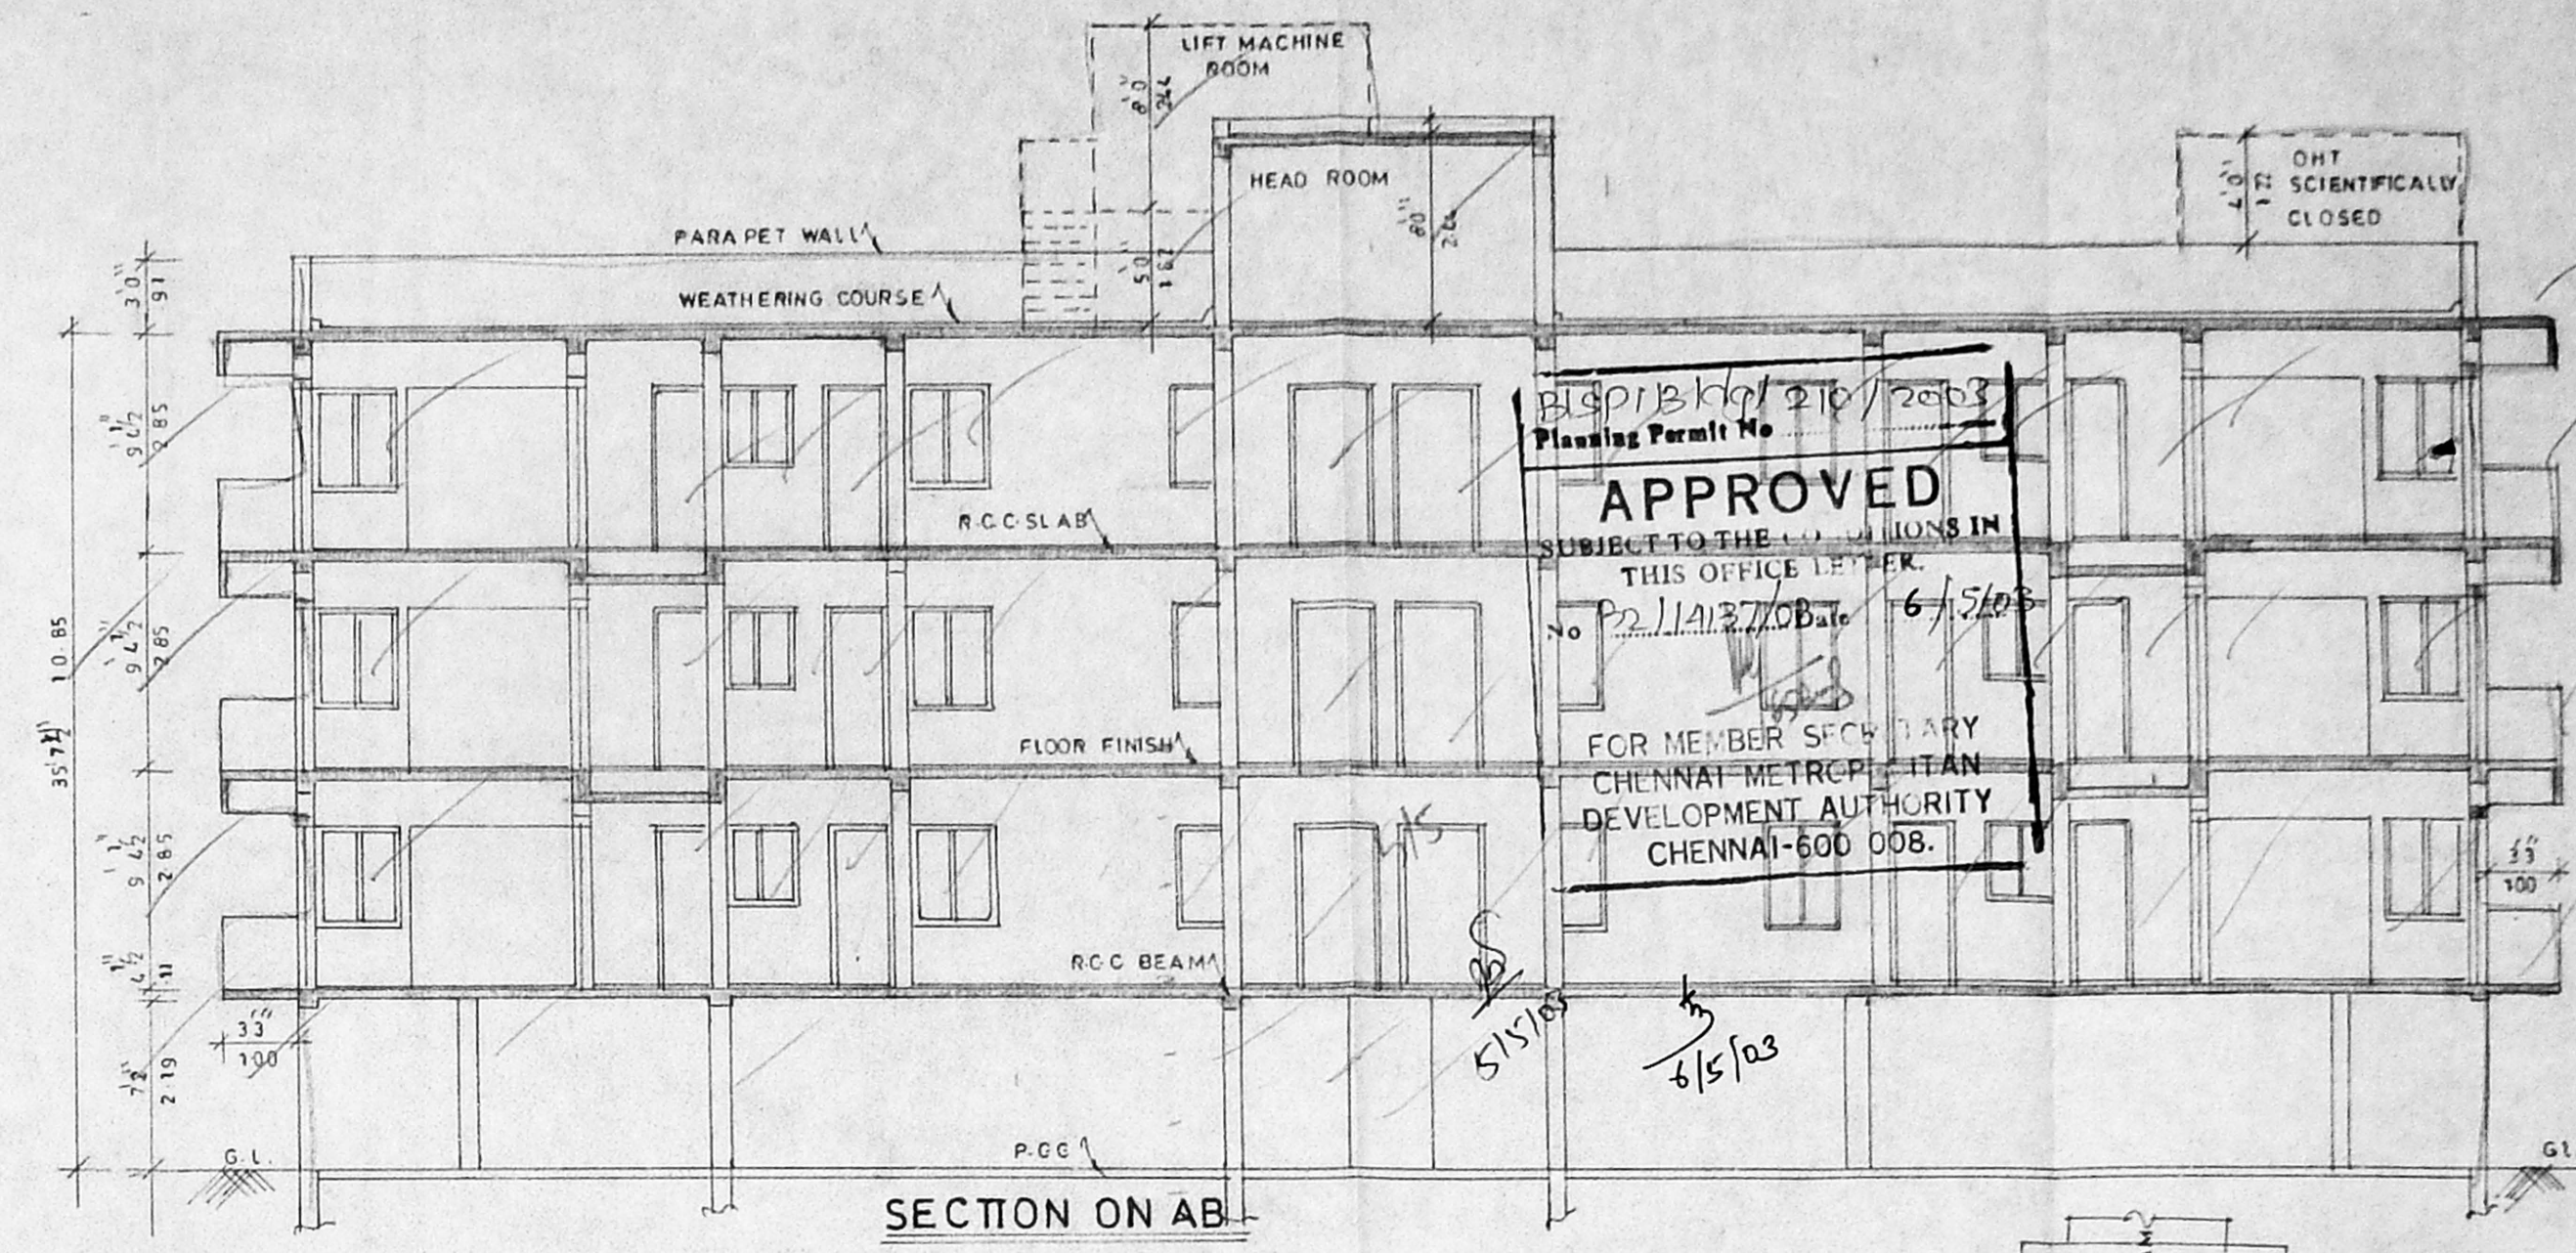
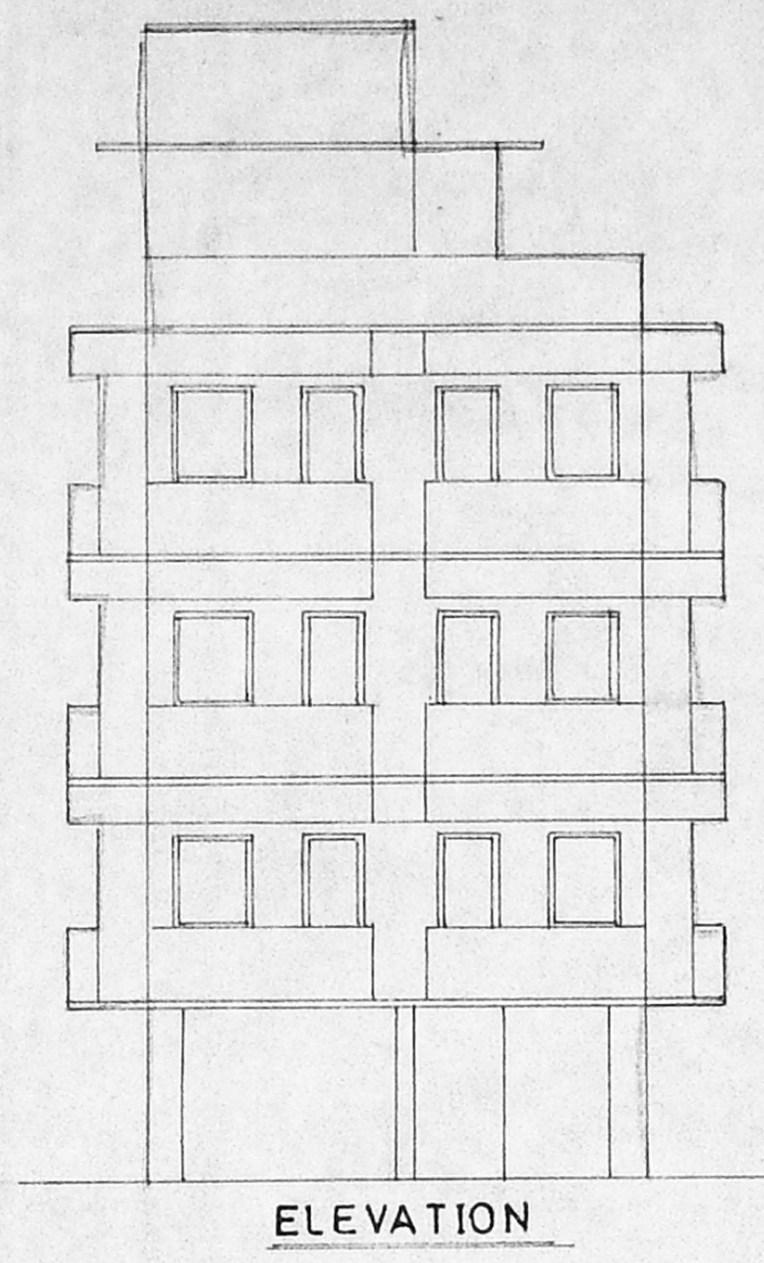


PLAN SHOWING THE PROPOSED RESIDENTIAL BUILDING AT DOOR No.147,NELSON MANICKAM ROAD, CHENNAI- 600 029,TN S.No.1(PART),IT.S.No.52/TAS PER PATTAL BLOCK No.1,VADA AGARAM VILLAGE,CHENNAI. COPR.DIN No.73,ZONE-V

OFFICE COPY

CMDA B/1 No. 1  
C. No. B2/1/11/27/102  
Asst. Scrutiny P.A. S. 29/1/03  
A.P. 29/1/03

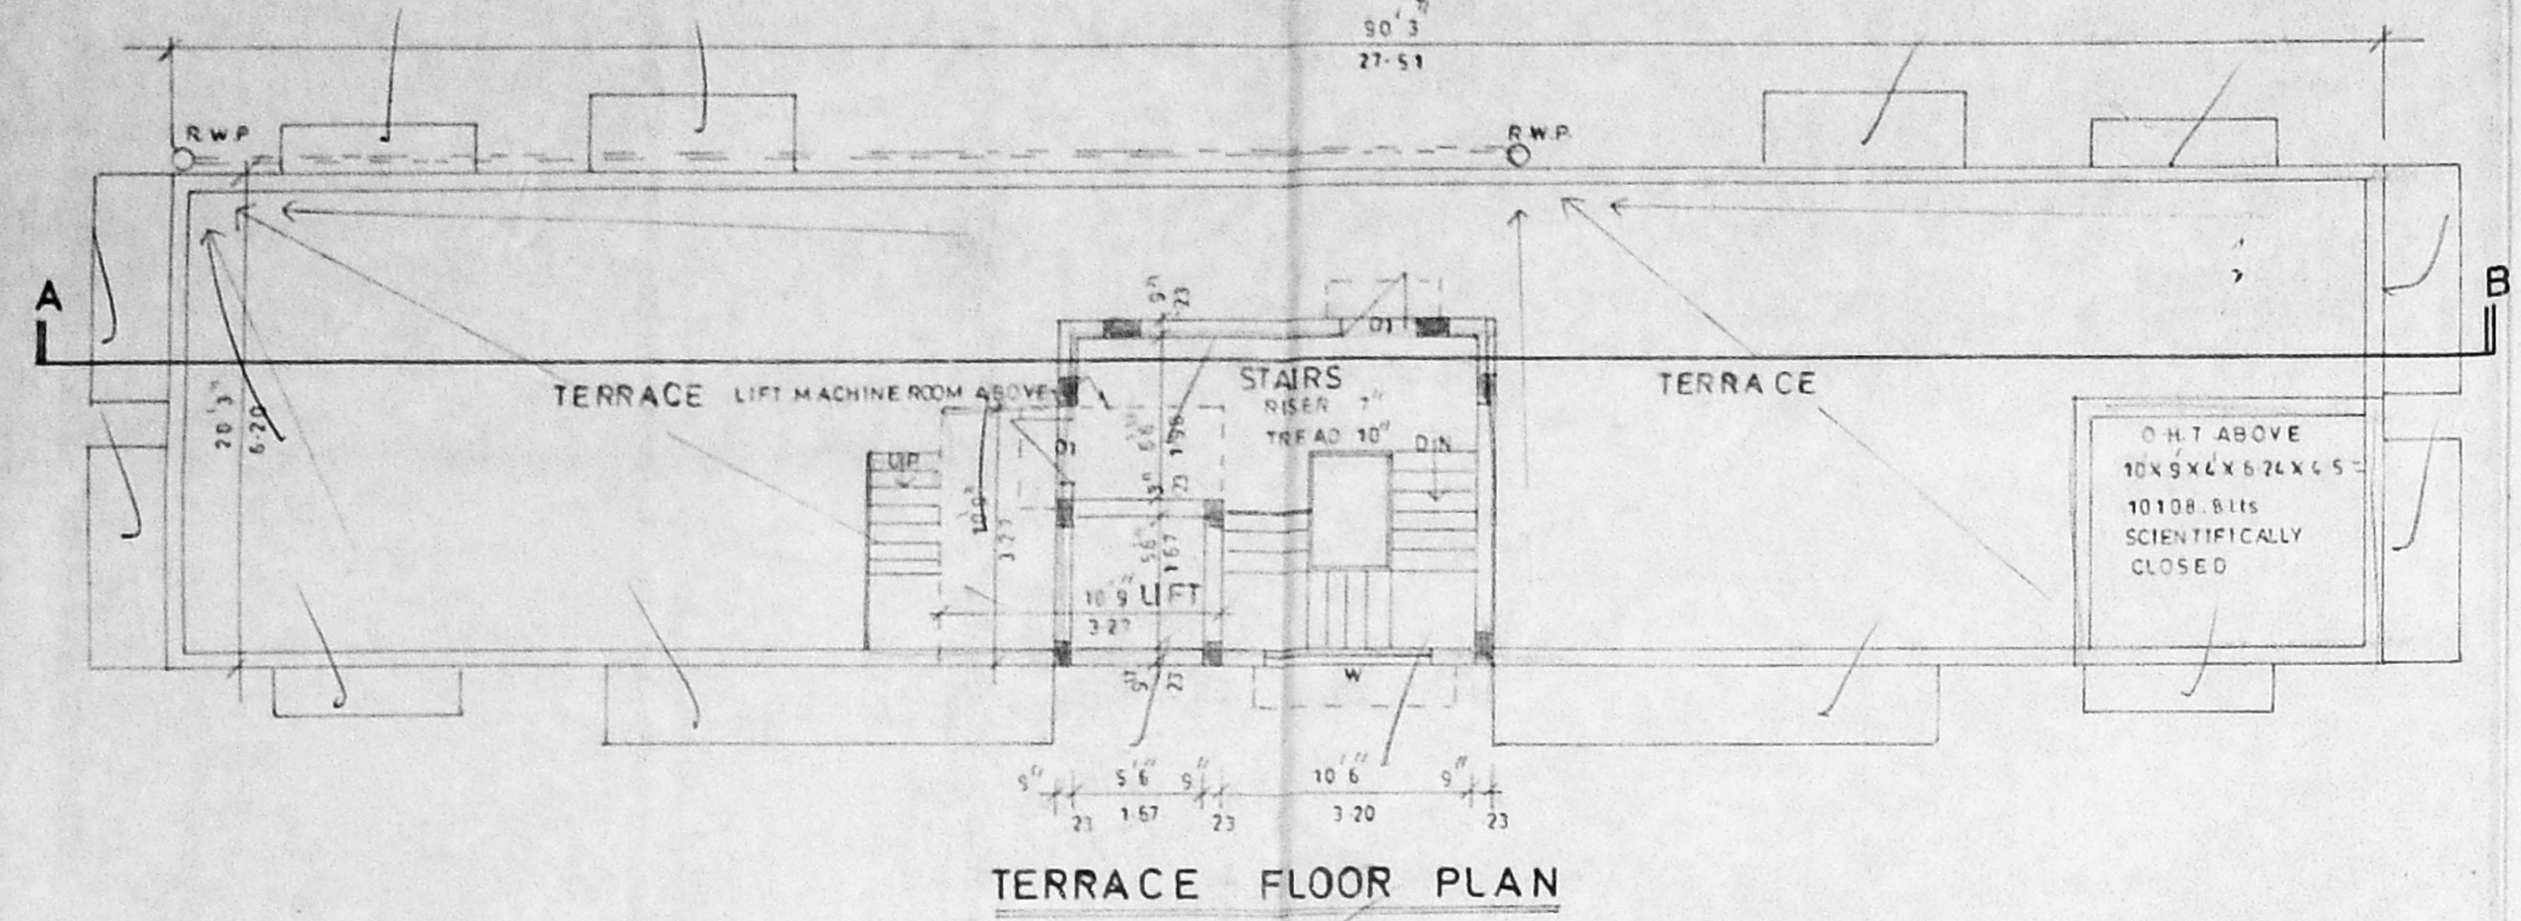

AREA'S


PLAT AREA	Sq Ft	Sq. m
MAX F.S.I.	8100.00	752.79
STILT FLOOR STAIRS & LIFT	0260.10	024.20
FIRST SECOND & THIRD FLOOR 2184.07 X 3	6552.21	608.72
TOTAL	5872.31	532.92
STILT FLOOR (CAR PARKING)	1567.46	145.62

Plot Coverage 40-44%  
F.S.I. PROVIDED 1.25  
CAR PARKING - 6Nos

SCHEDULE OF JOINERY

ED ENTRANCE DOOR	3'6" x 7'0"
O DOOR	3'0" x 7'0"
D1 DOOR	2'6" x 7'0"
W WINDOW	6'0" x 4'6"
W1 WINDOW	3'6" x 4'6"
V VENTILATOR	2'6" x 2'6"
O OPENING	3'0" x 7'0"
FD FRENCH DOOR	7'0" x 7'0"

21/11/2002  
SCALE 1" = 8'0" OR 1:100  
PROPOSED ROAD BOUNDARY

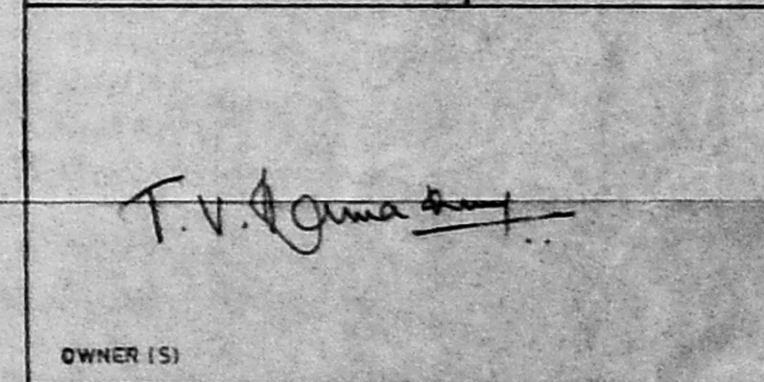

OWNER (S)  
K. SELVAM, B.E. AME, CIVIL  
Consulting C.V.I. Eng. near Chartered Engineer  
App oved Value & Licen ad Surveyor,  
Chennai Reg No. 600-002 2103  
Door No. 11/17, Thiruvalluvar Salai,  
Mugappur, East Chennai-600 050.  
Ph: 682150, Cell-96112 52050  
(Green Channel File Not Applicable)  
LICENSED SURVEYOR