


ELEVATION

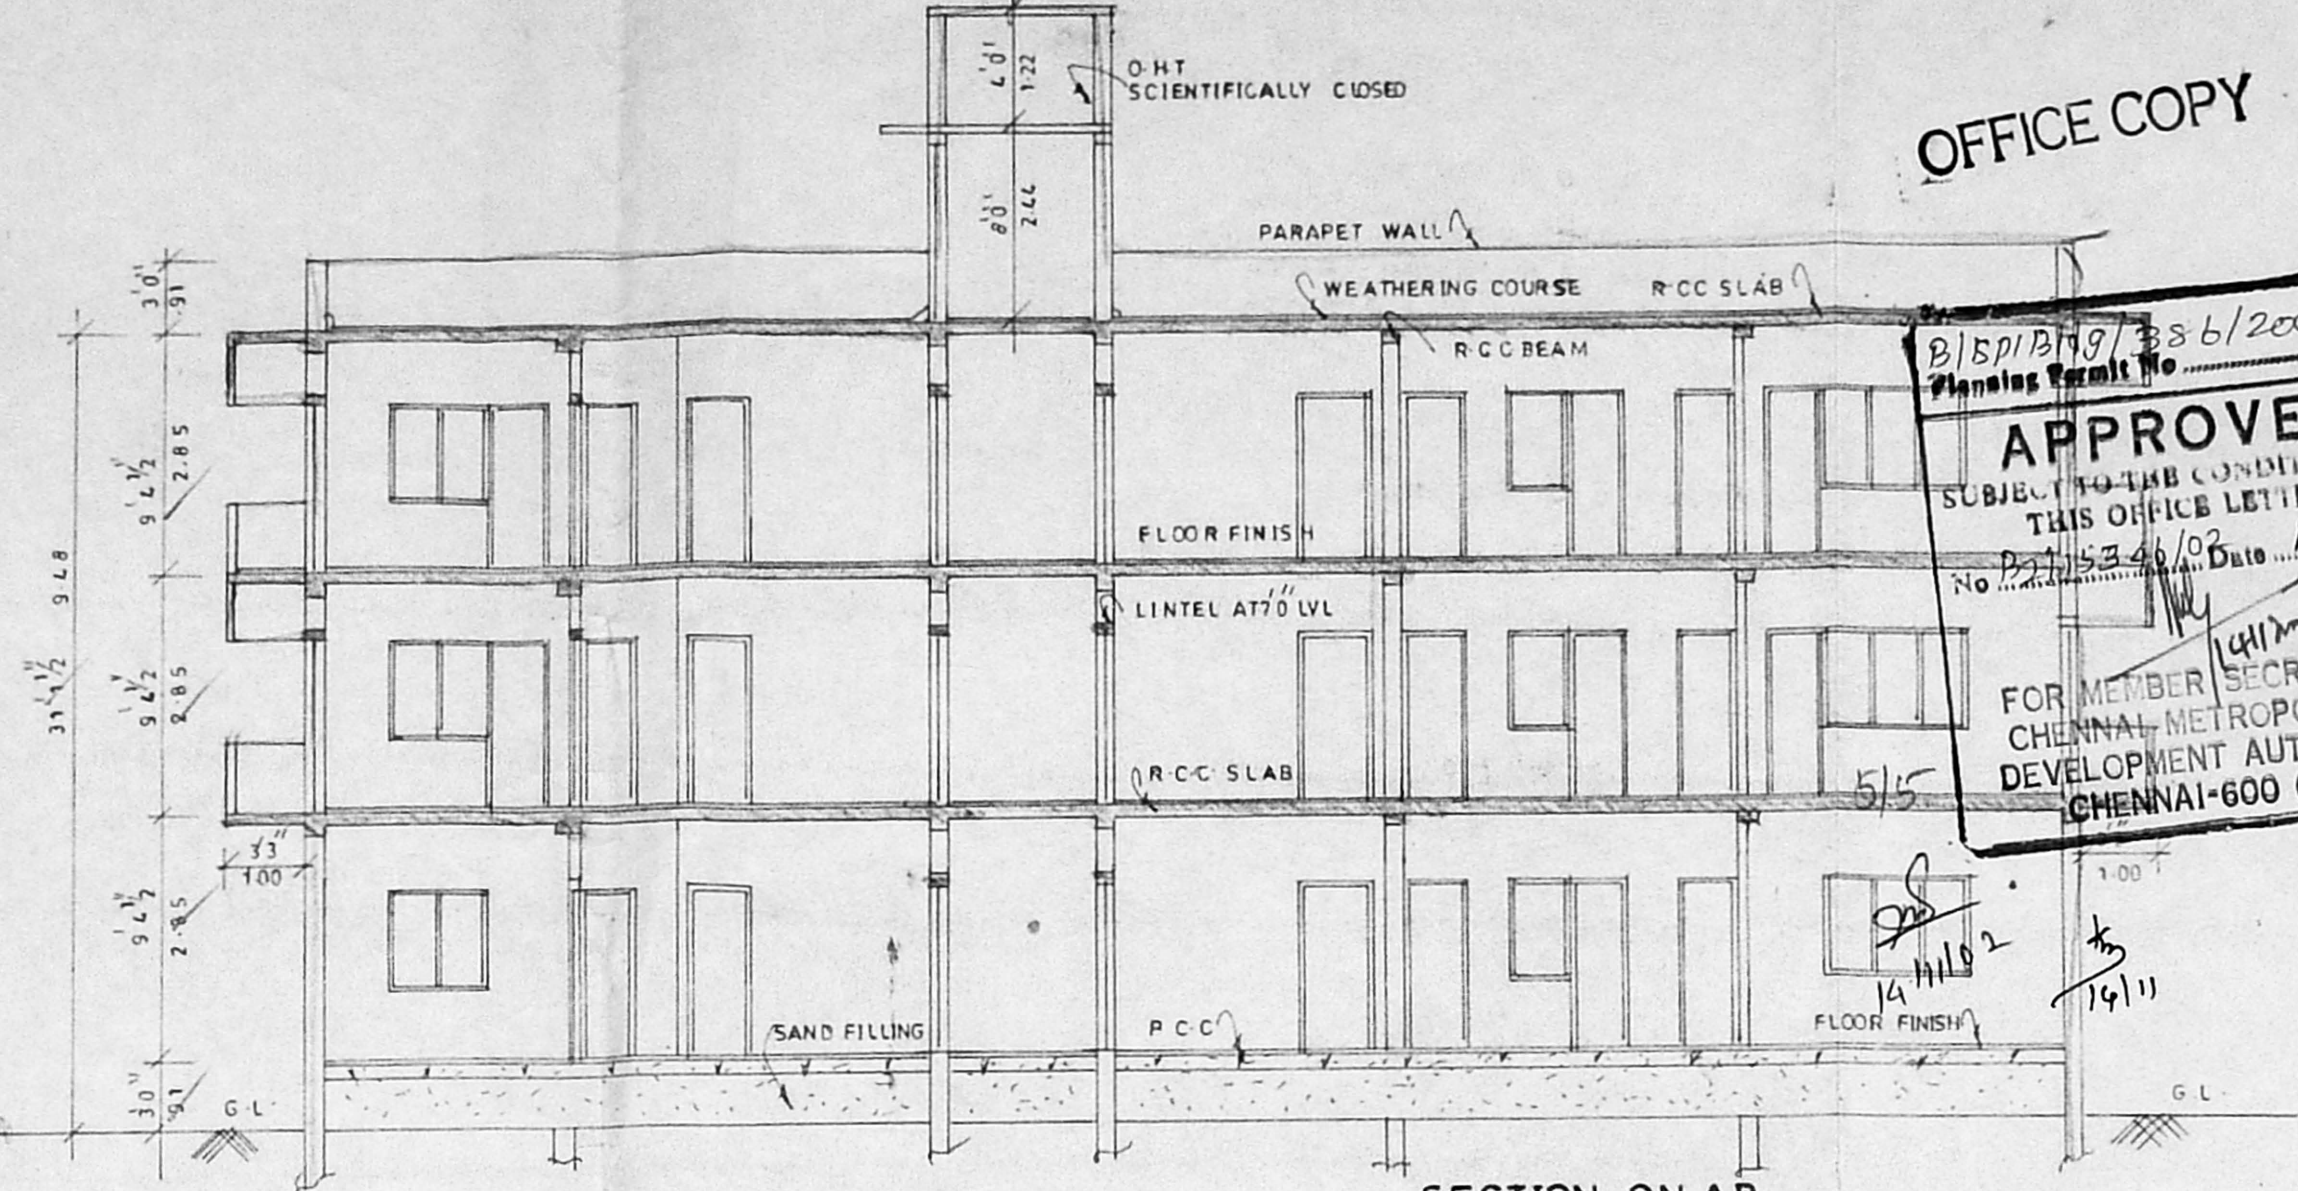

SECTION ON AB

OFFICE COPY

B/S/13/19/336/2002
Planning Permit No.

APPROVED
SUBJECT TO THE CONDITIONS IN THIS OFFICE LETTER.
No. 22/15346/02 Date 14/11/11


FOR MEMBER SECRETARY
CHENNAI METROPOLITAN
DEVELOPMENT AUTHORITY
CHENNAI-600 008.

PLAN SHOWING THE PROPOSED RESIDENTIAL BUILDING AT
DOOR No. 6 PLOT No. 15,
SUBRAMANI NAGAR 2ND STREET,
KODAMBAKKAM, CHENNAI-600 026
IN T.S.No.14/38, BLOCK No. 23
PULIYUR VILLAGE,
COPN DIN.No-124, ZONE-VIII


Office copy

CMDA (B)/L/ No. 1
to 22/15346/02


Scrutiny
P.A.

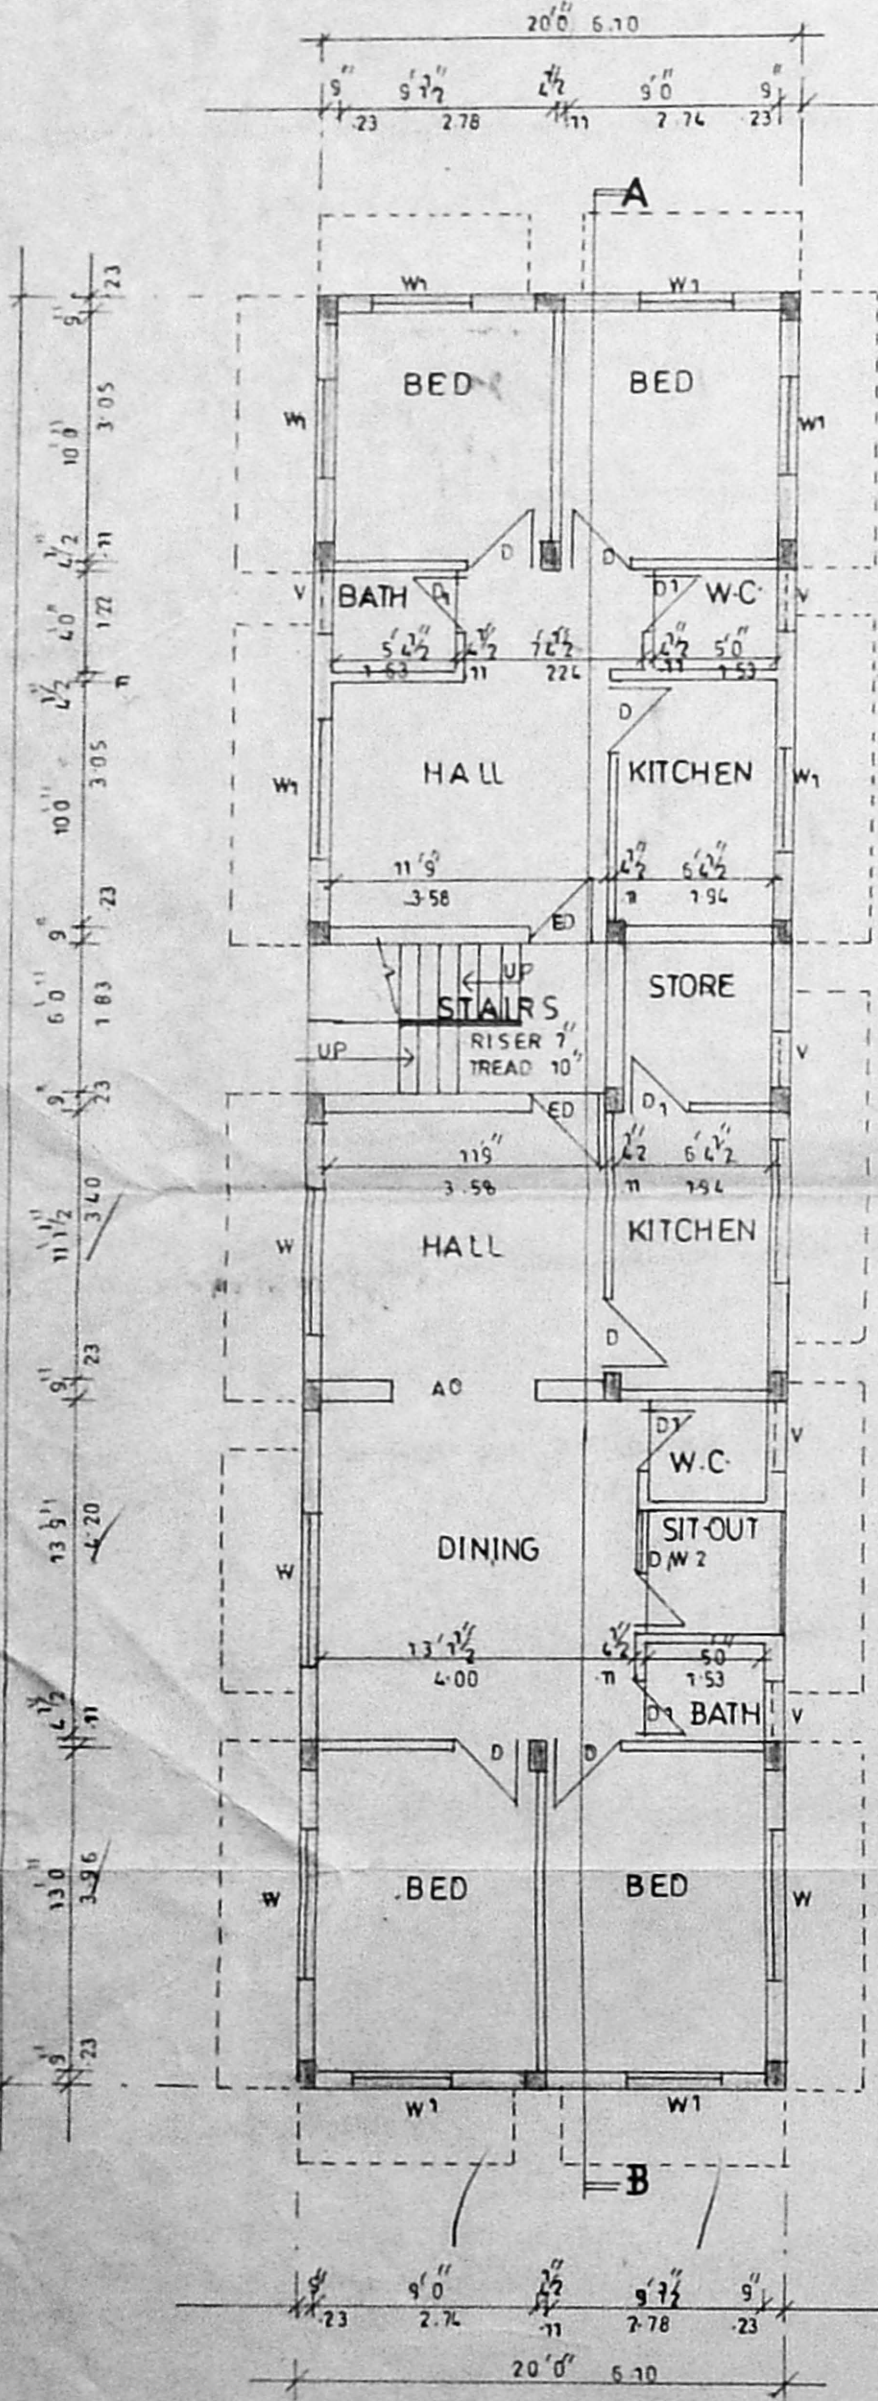


GROUND FLOOR PLAN

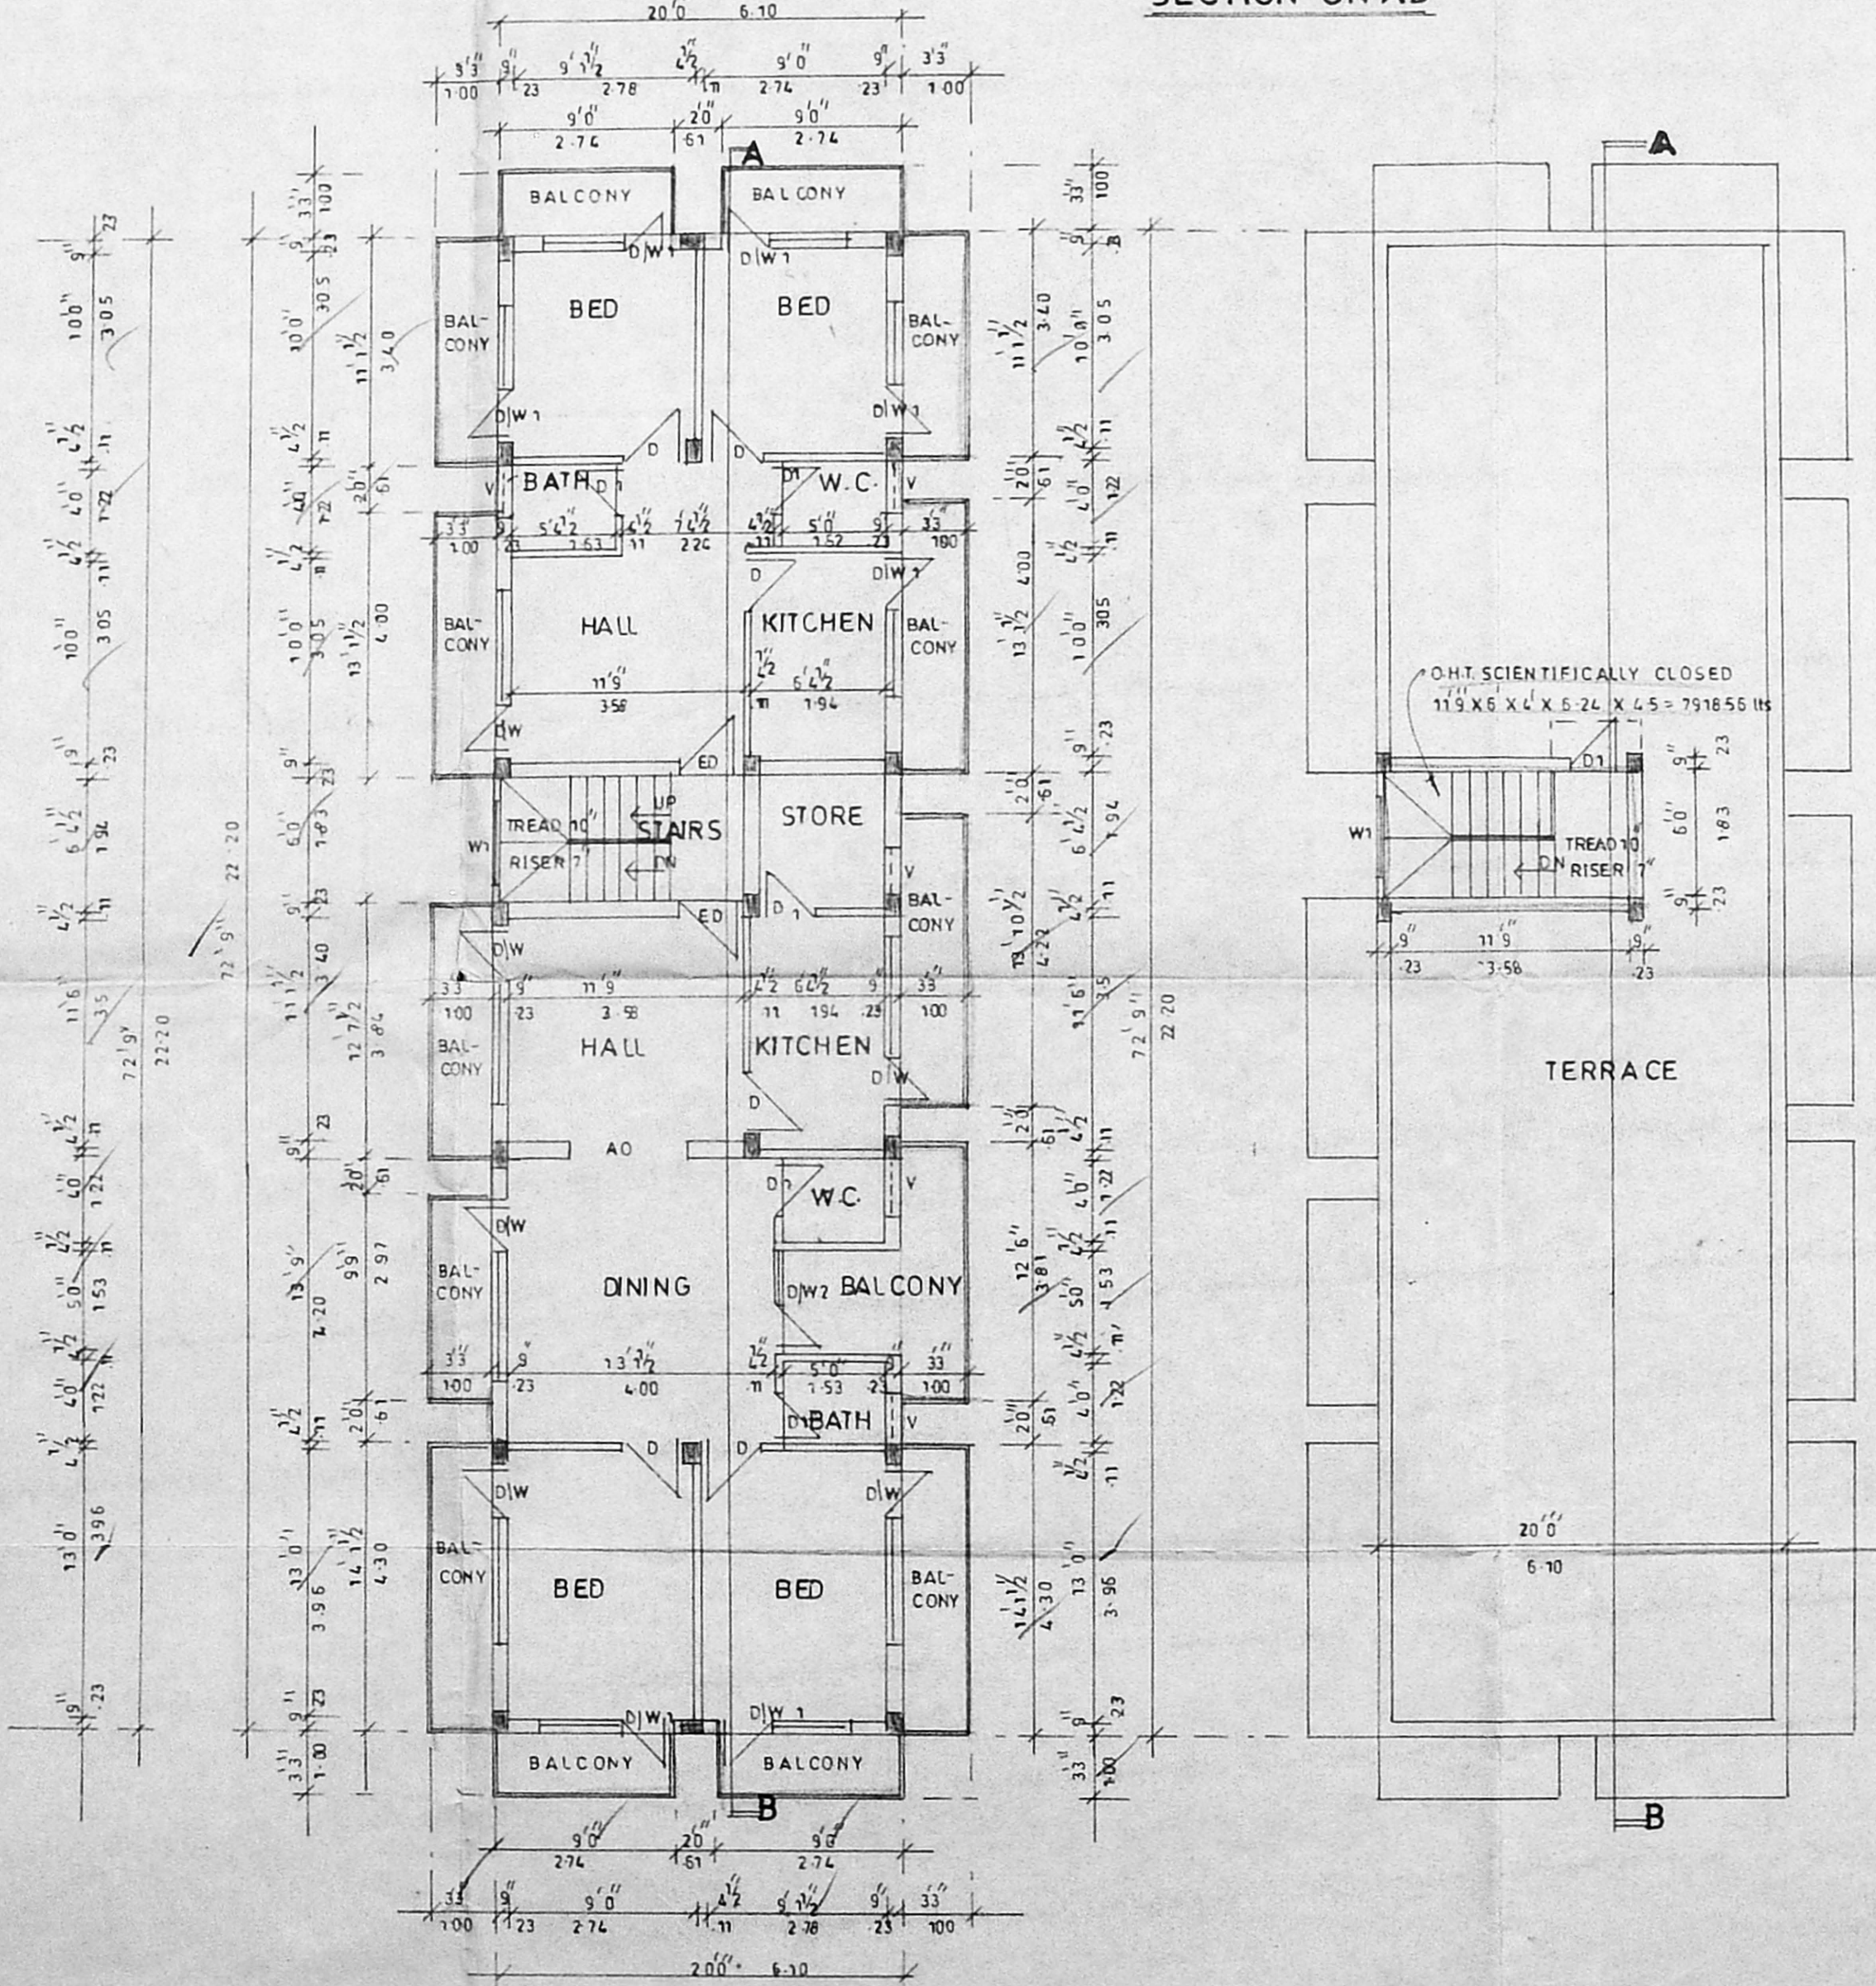



FIRST & SECOND FLOOR PLAN

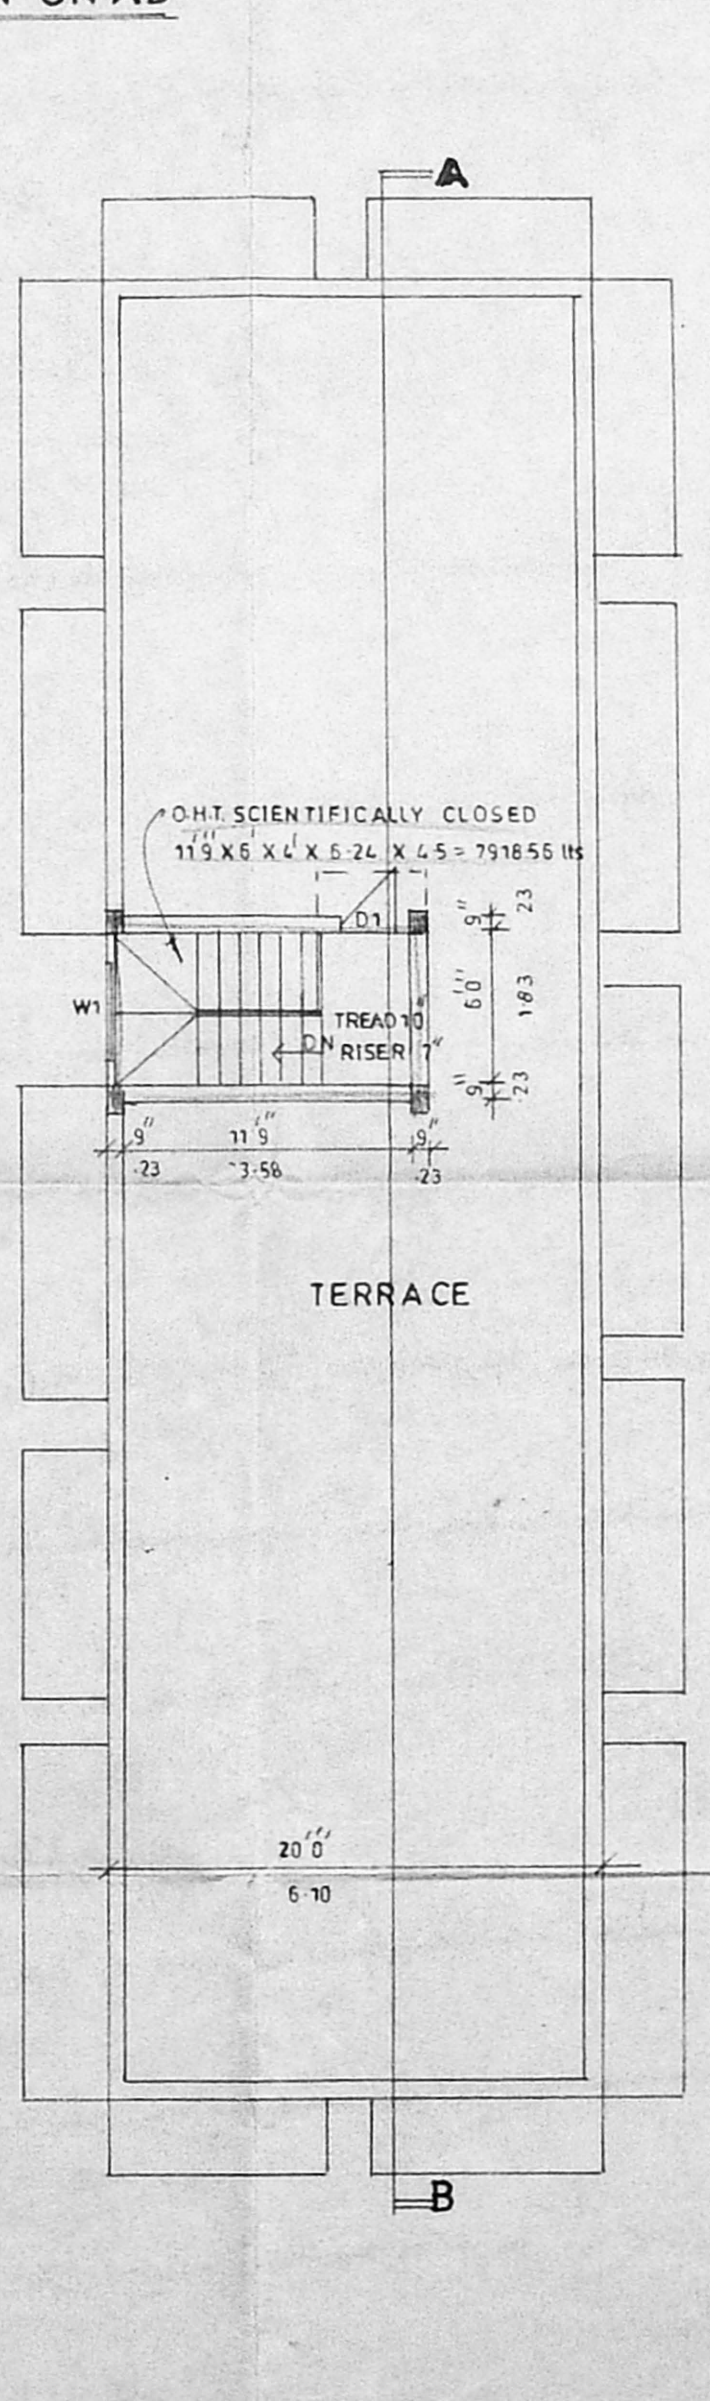

TERRACE FLOOR PLAN

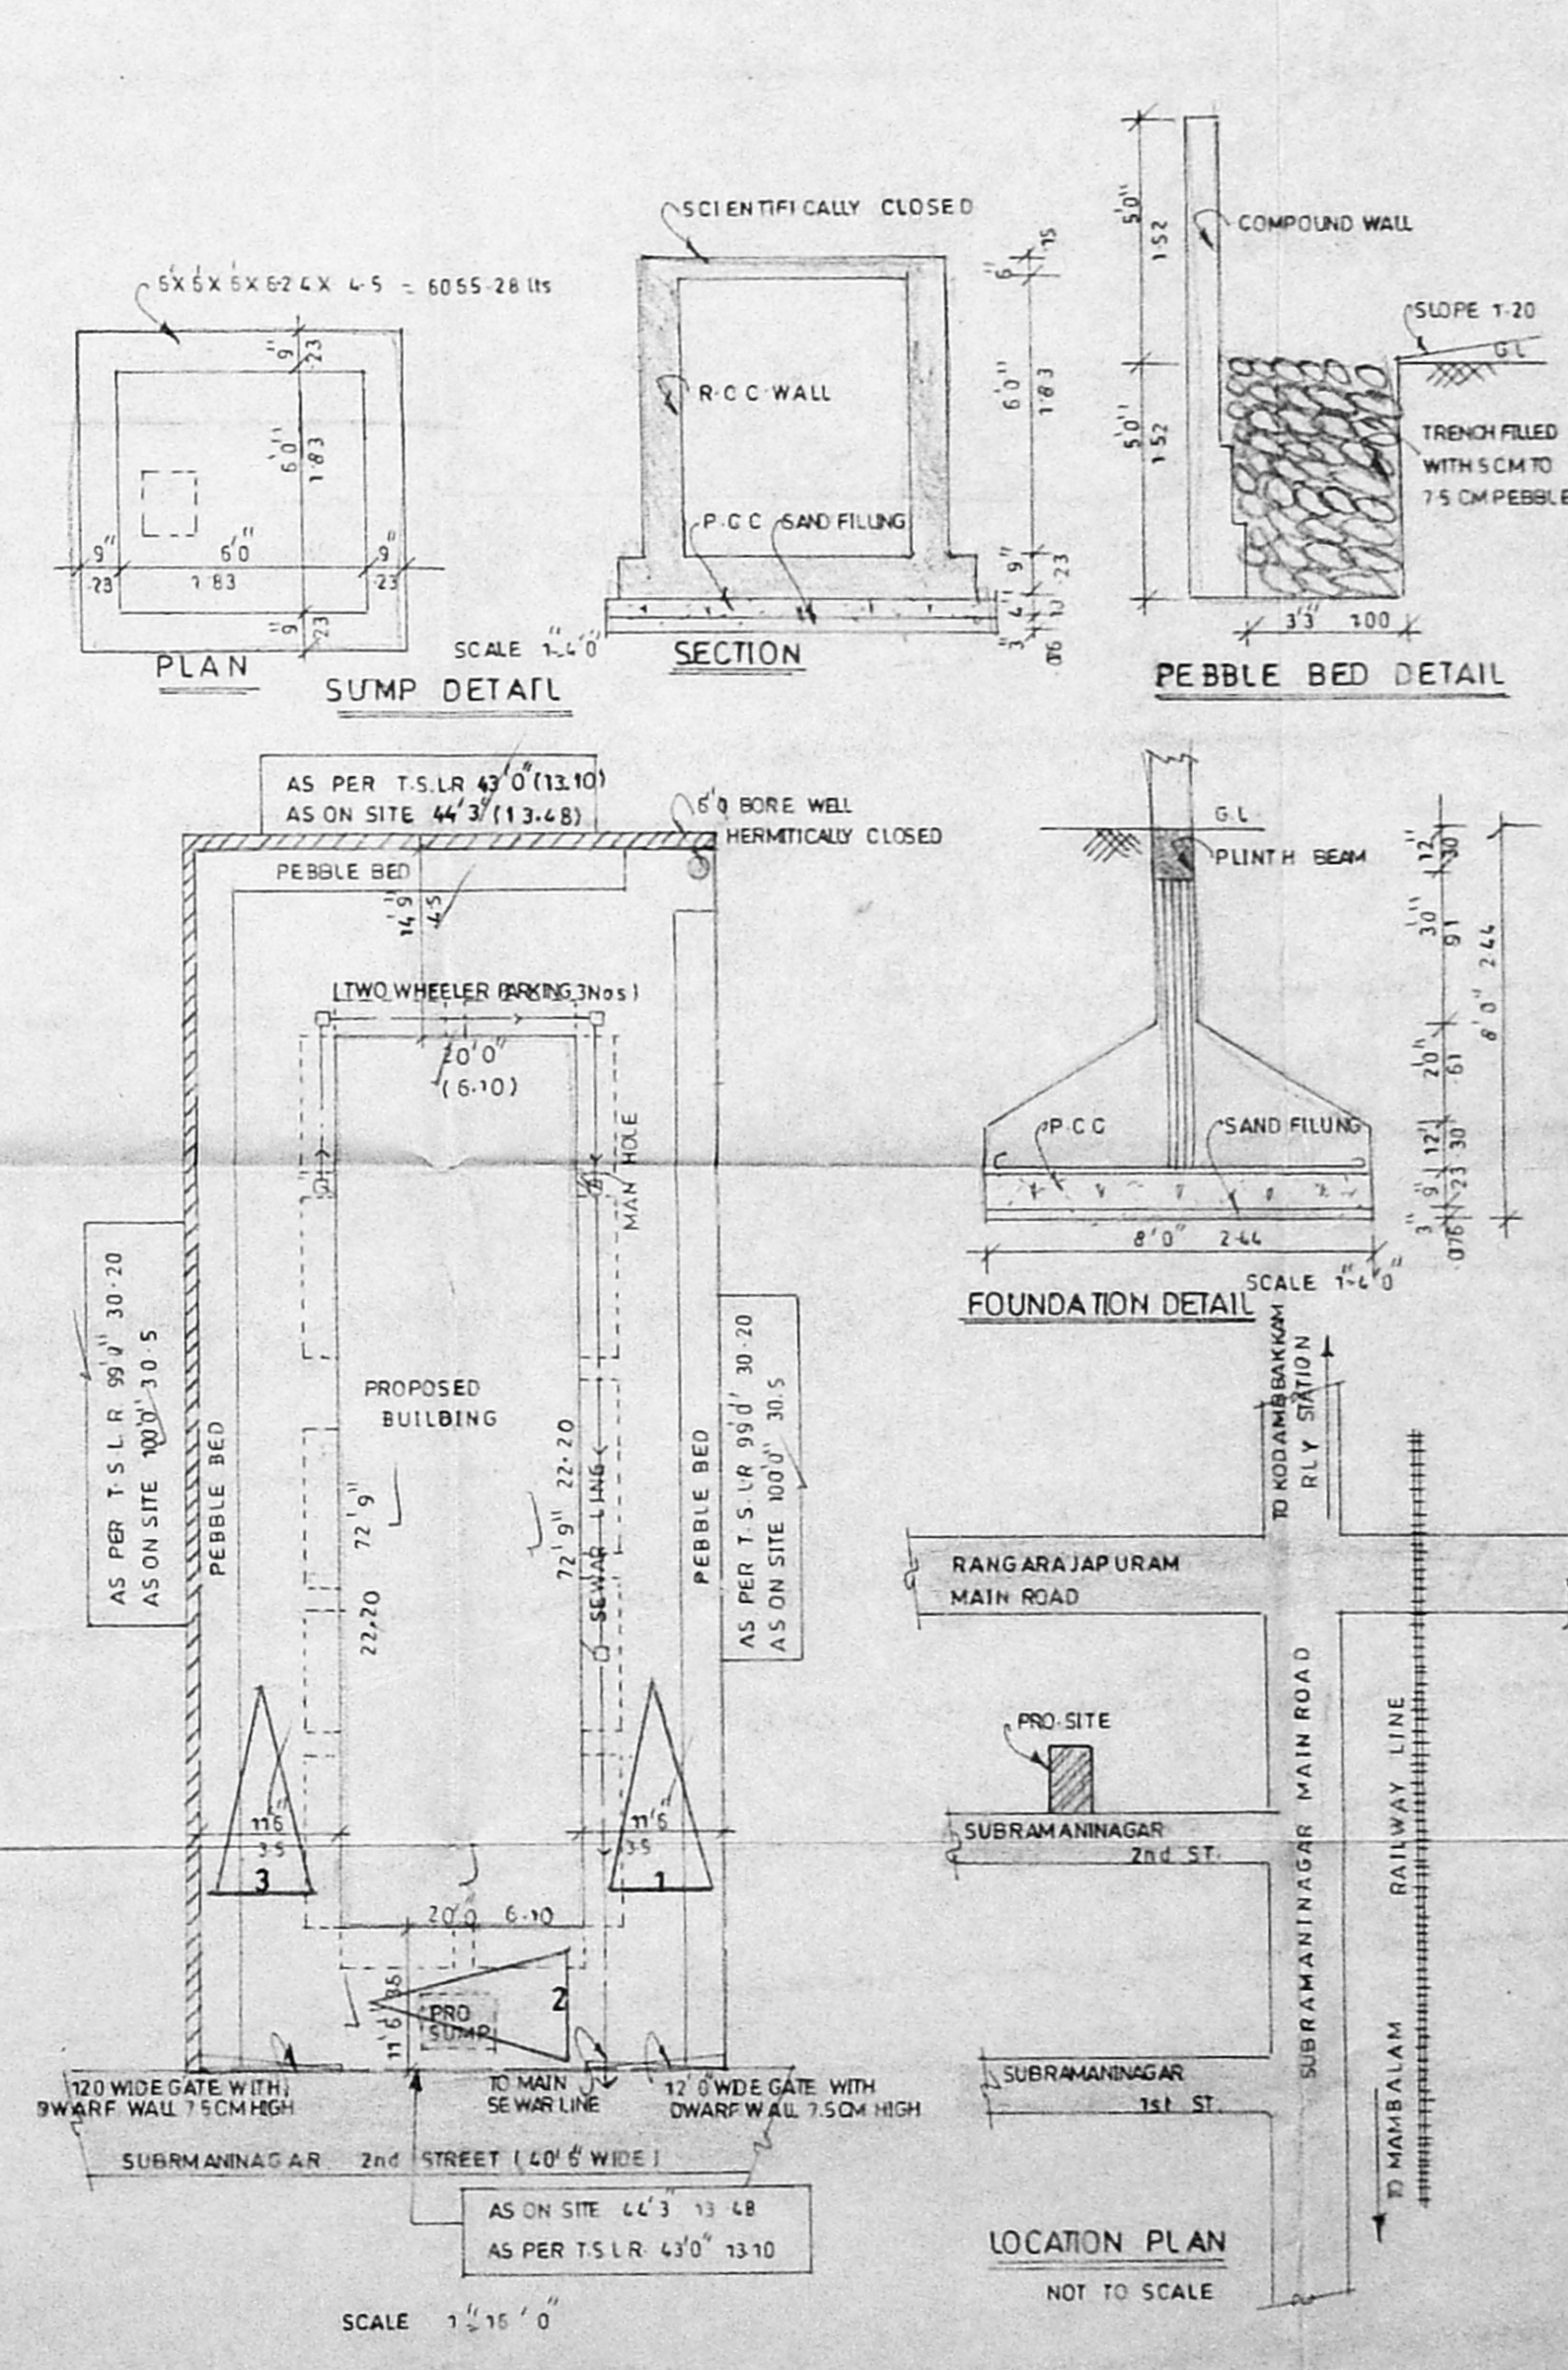

SITE PLAN

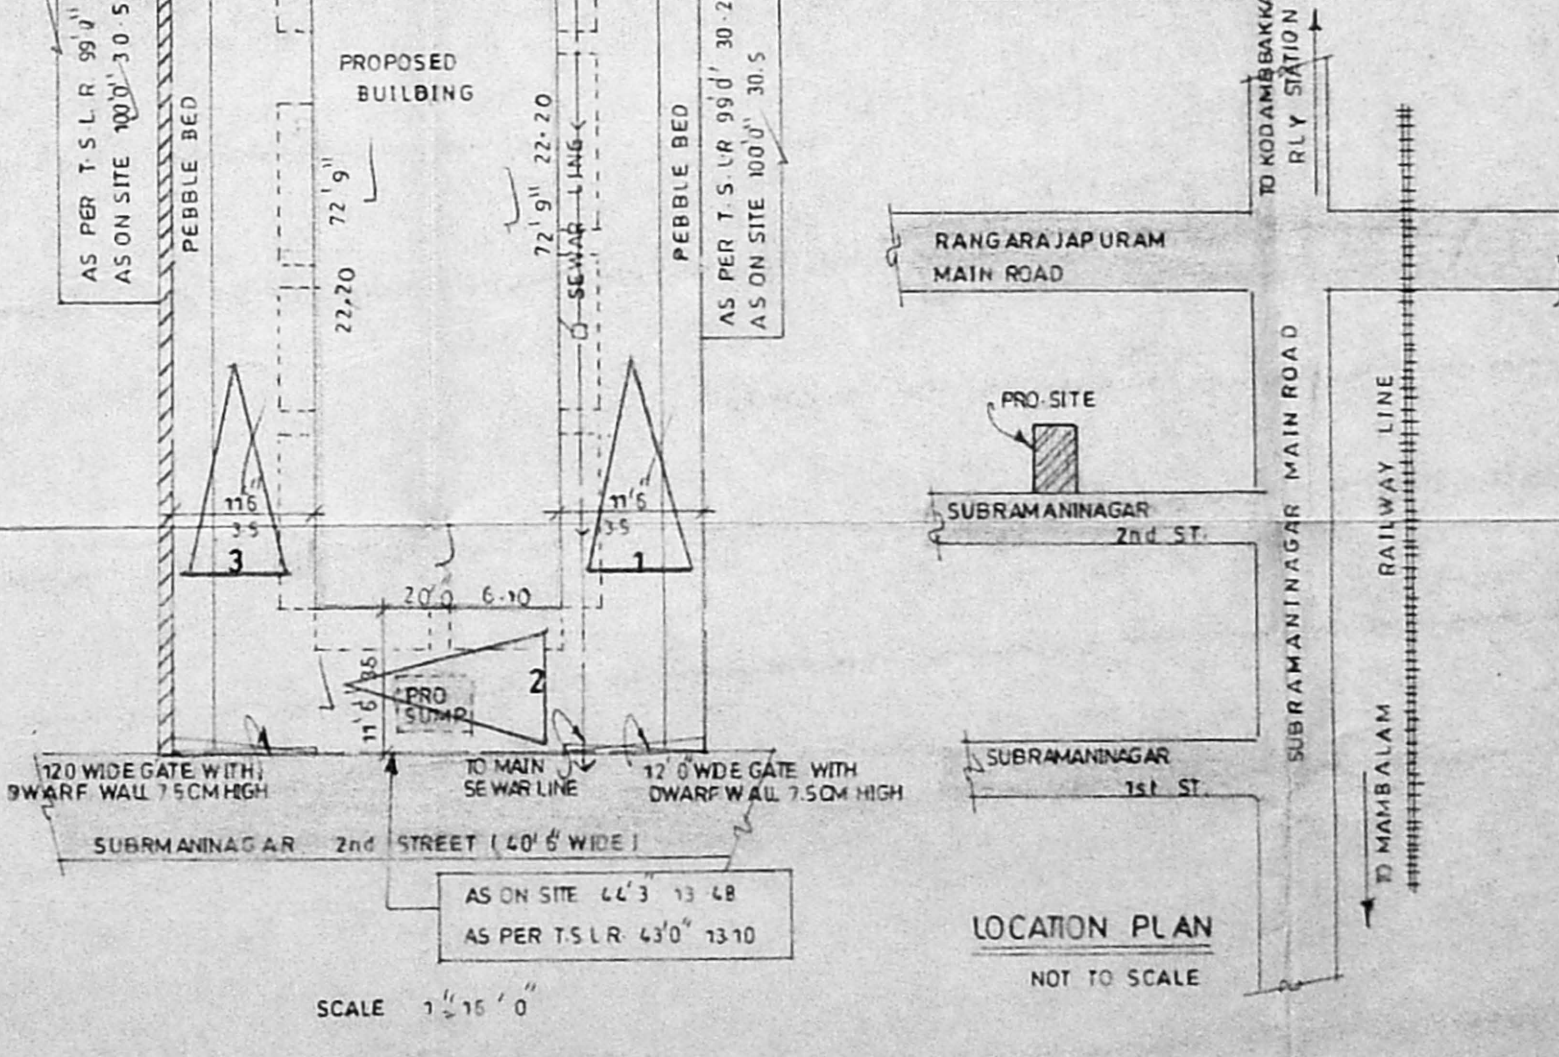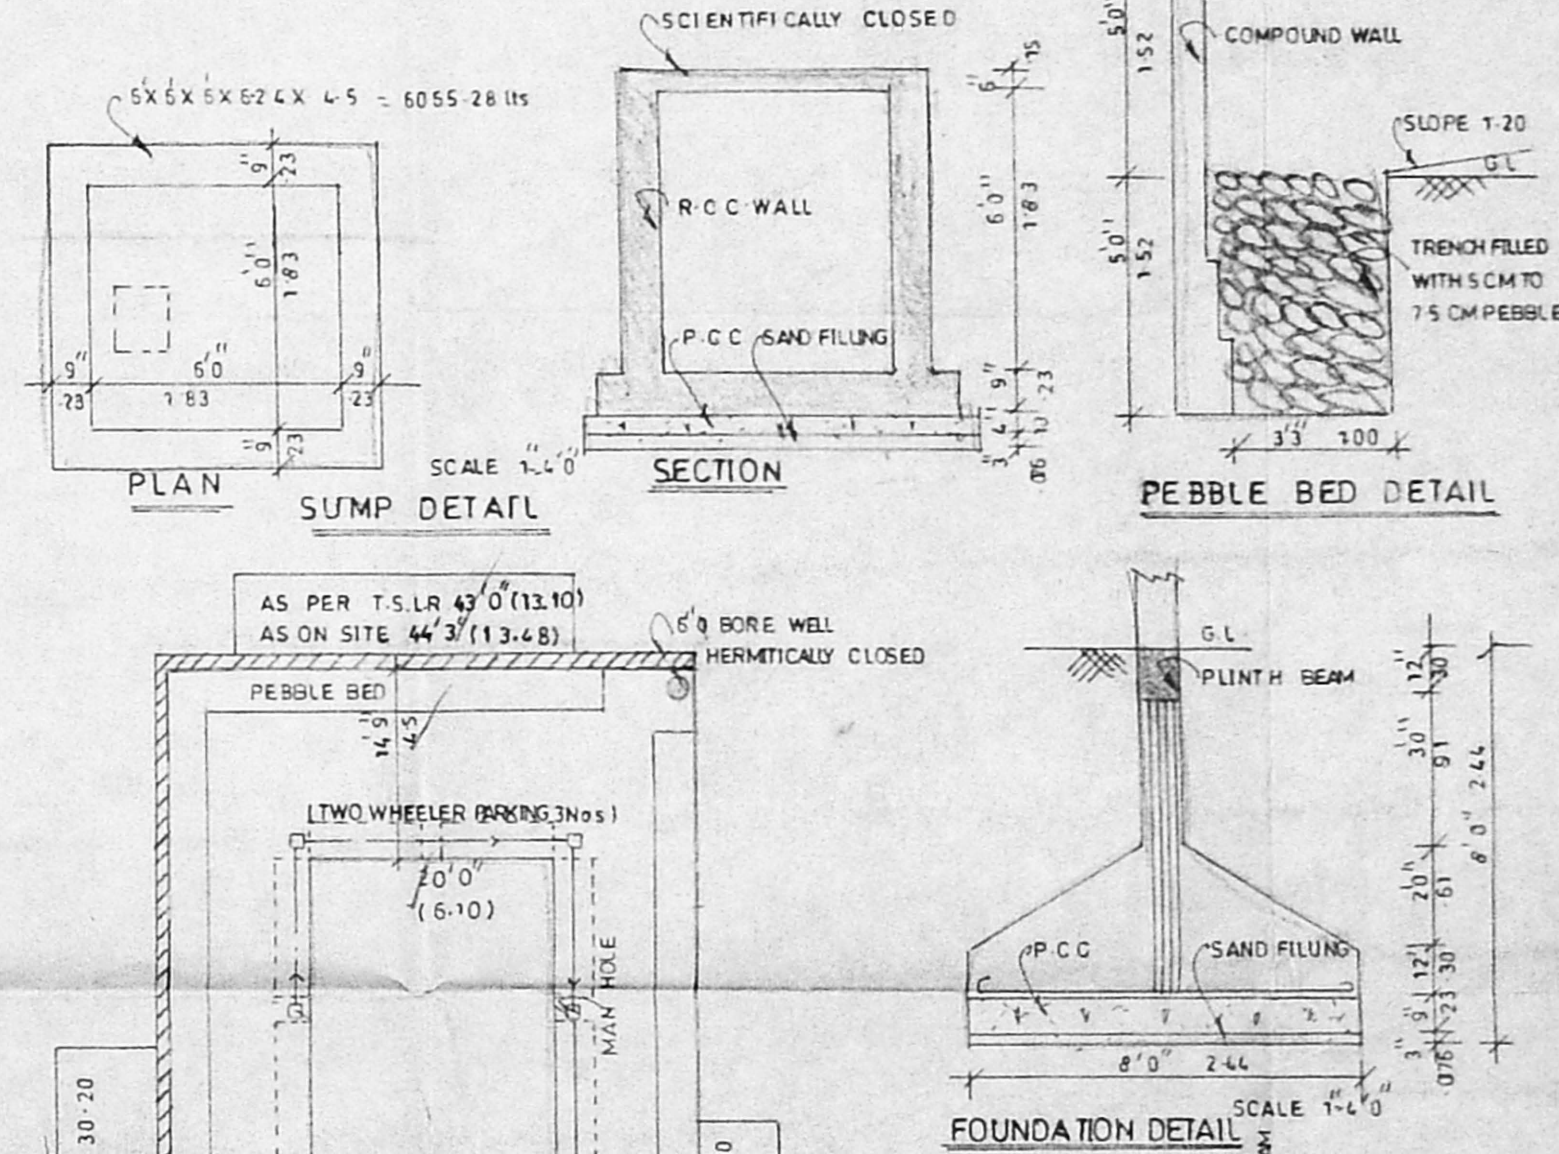


AREA 'S	sq. ft.	sq. m.
PLOT AREA	4257.00	395.48
MAX F.S.T.	6365.50	593.23
GROUND FLOOR	1455.00	135.20
FIRST & SECOND FLOOR	1979.88 X 2	3559.75
TOTAL	5414.75	503.87

F.S.T PROVIDED 1:27
PLOT COVERAGE %

SCHEDULE OF JOINERIES	
ED ENTRANCE DOOR	3'3" x 7'0"
D DOOR	3'0" x 7'0"
D1 DOOR	2'6" x 7'0"
D/W DOOR CUM WINDOW	6'6" x 7'0"
DIW1 DOOR CUM WINDOW	6'6" x 7'0"
W WINDOW	6'0" x 4'0"
W1 WINDOW	4'0" x 4'0"
V VENTILATOR	2'6" x 2'6"
O OPENING	3'0" x 7'0"
D/W2 DOOR CUM WINDOW	5'0" x 7'0"

SCALE 1:8'0" OR 1:100

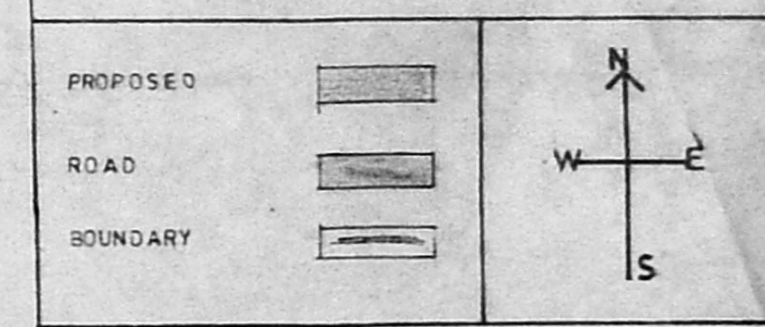

OWNER(S)

K. SELVAM, B.E., AME, C.Eng (I), A.I.V.S.
Consulting Civil Engineer, Chartered Engineer
Approved Valuer & Licensed Surveyor,
Class-1, Reg. No. 600/2002
Door No. 11/17, Thiruvalluvar Salai,
Mogappair East, Chennai-600 050.
Phone: 6562050

LICENSED SURVEYOR