
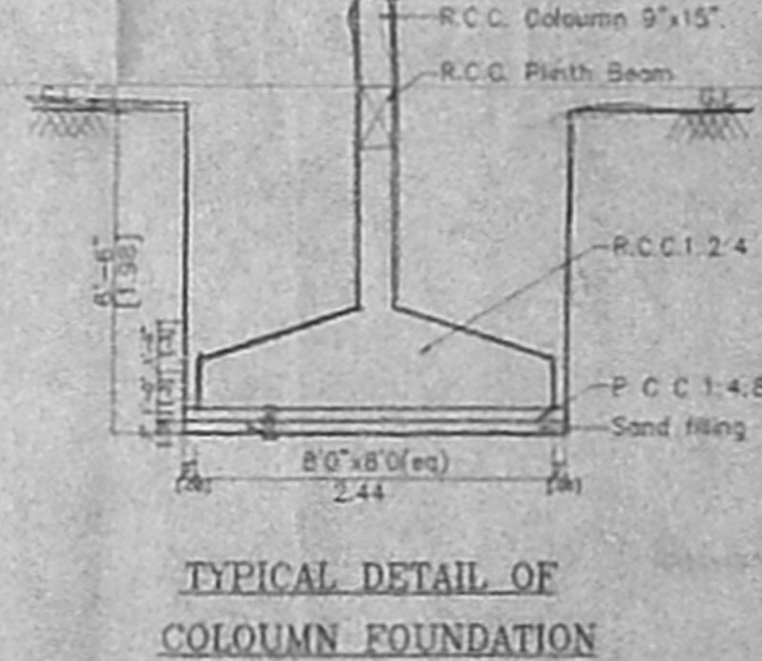
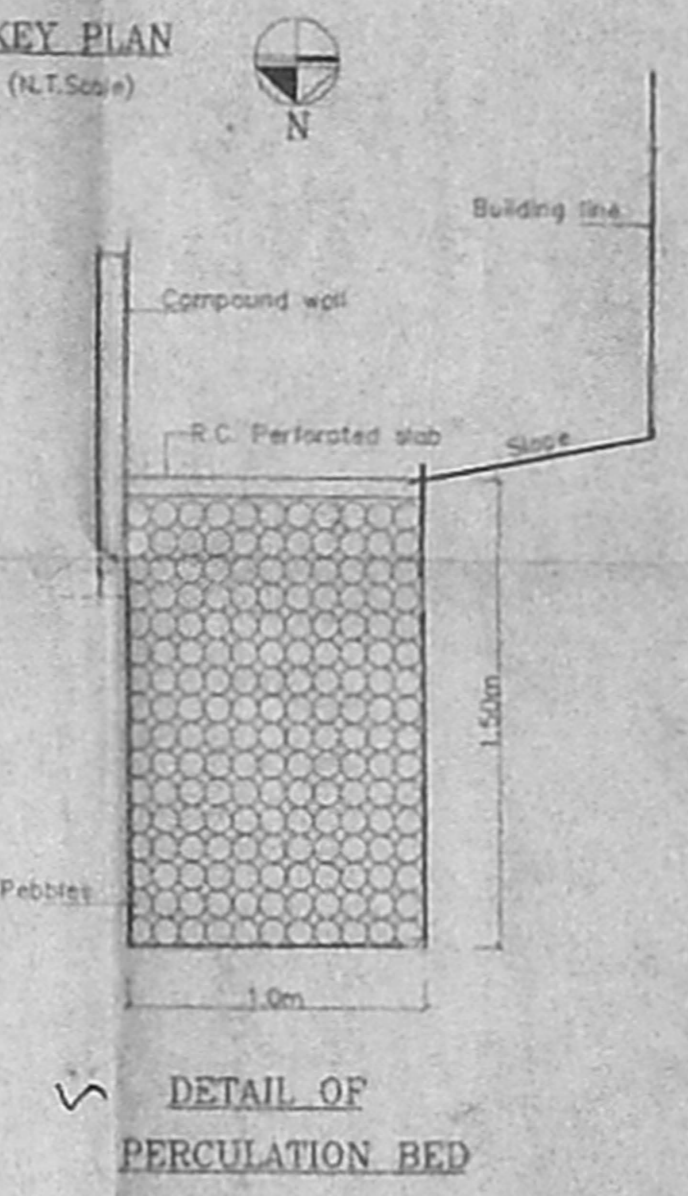
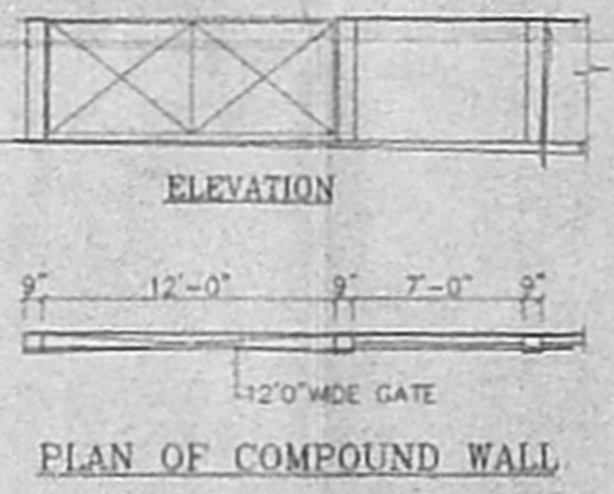
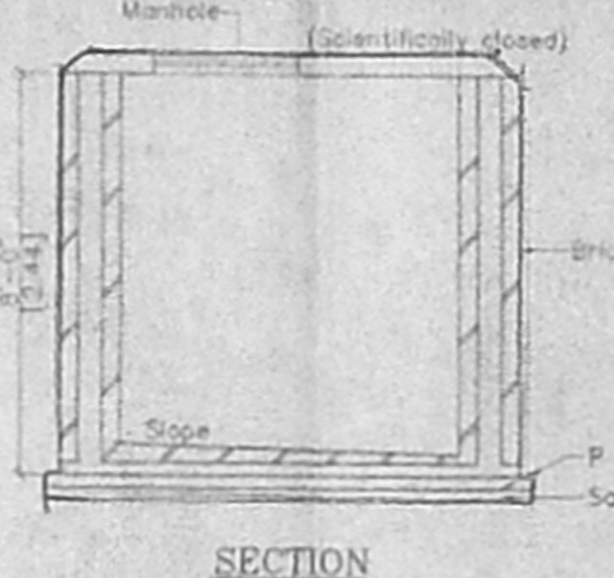
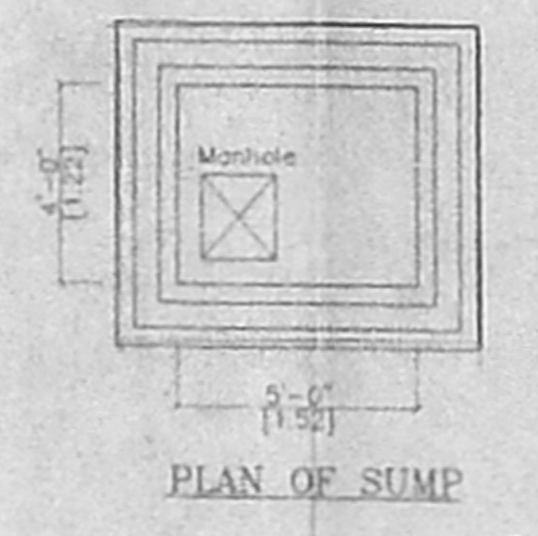
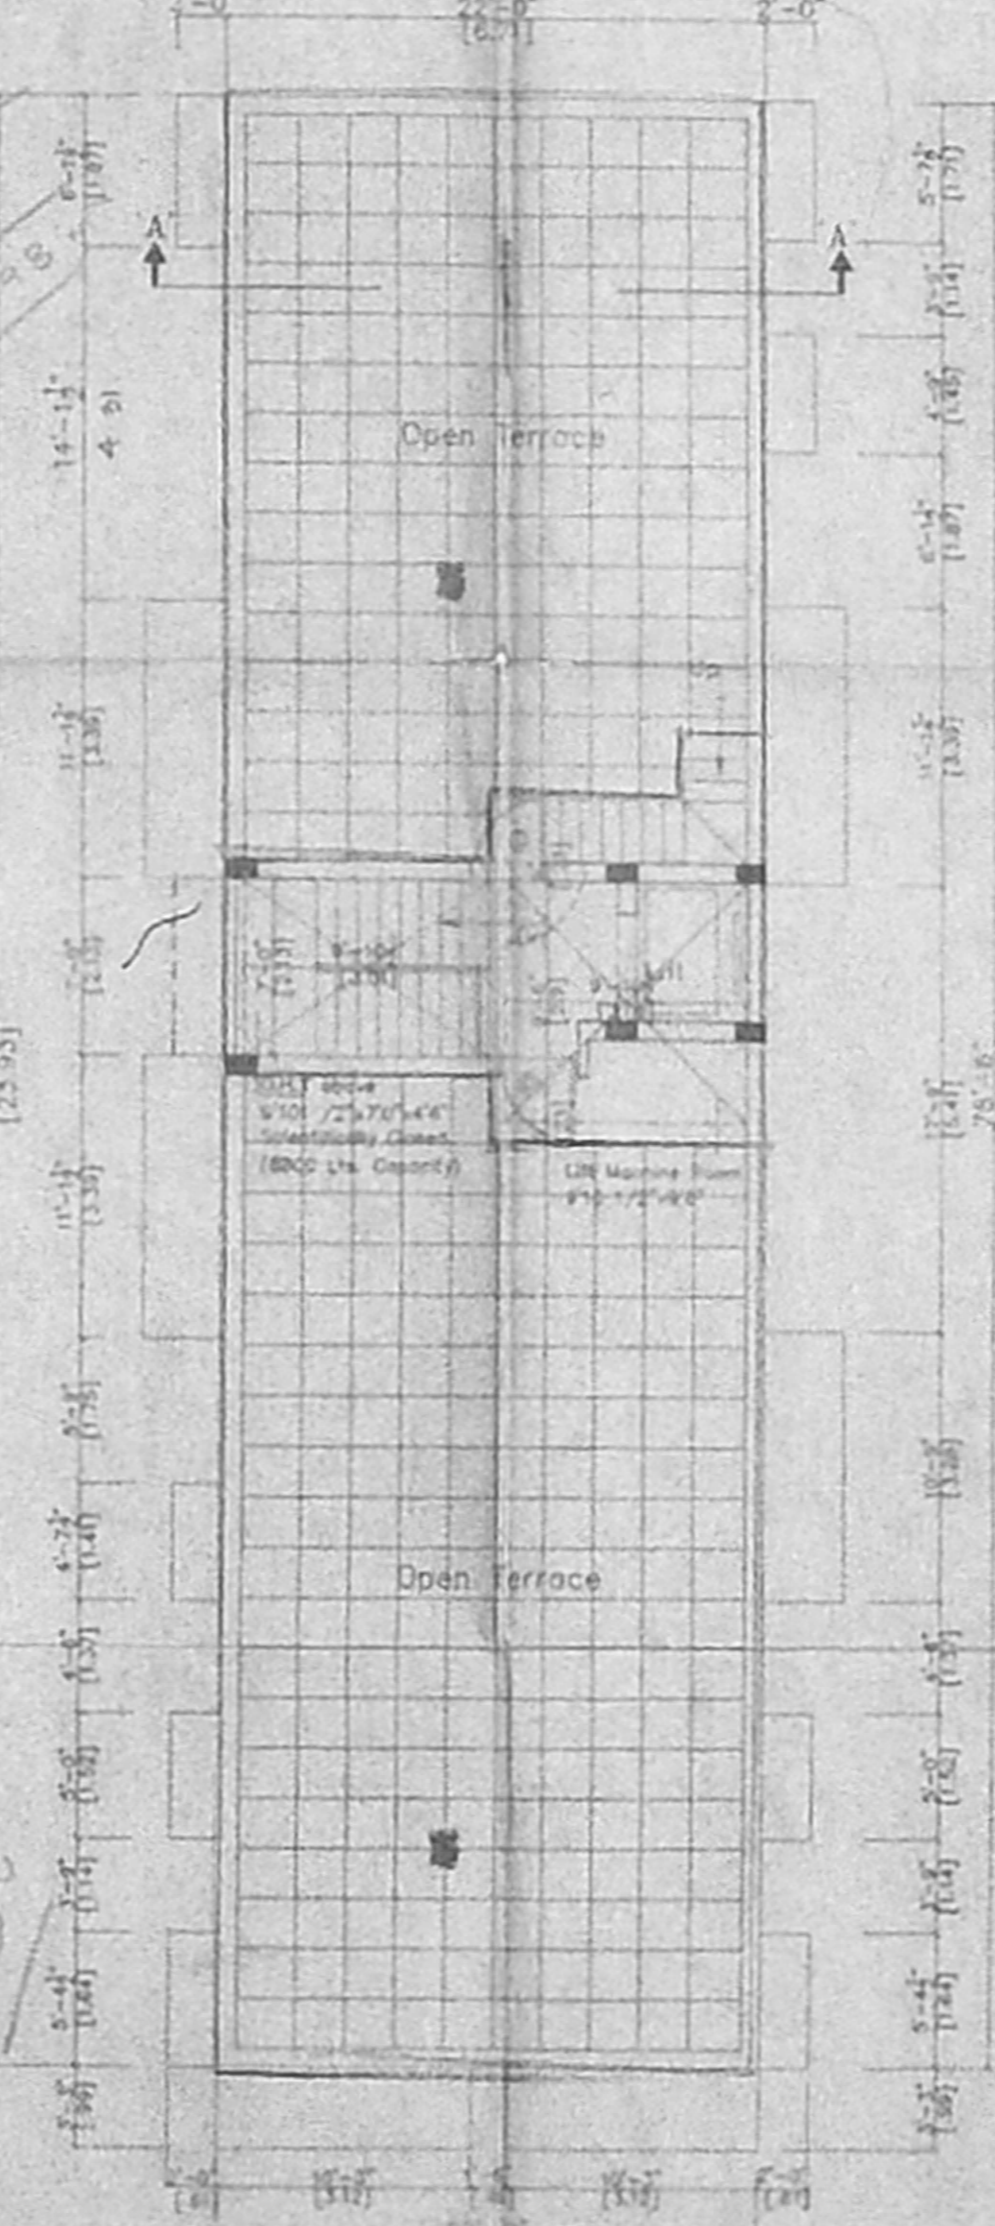
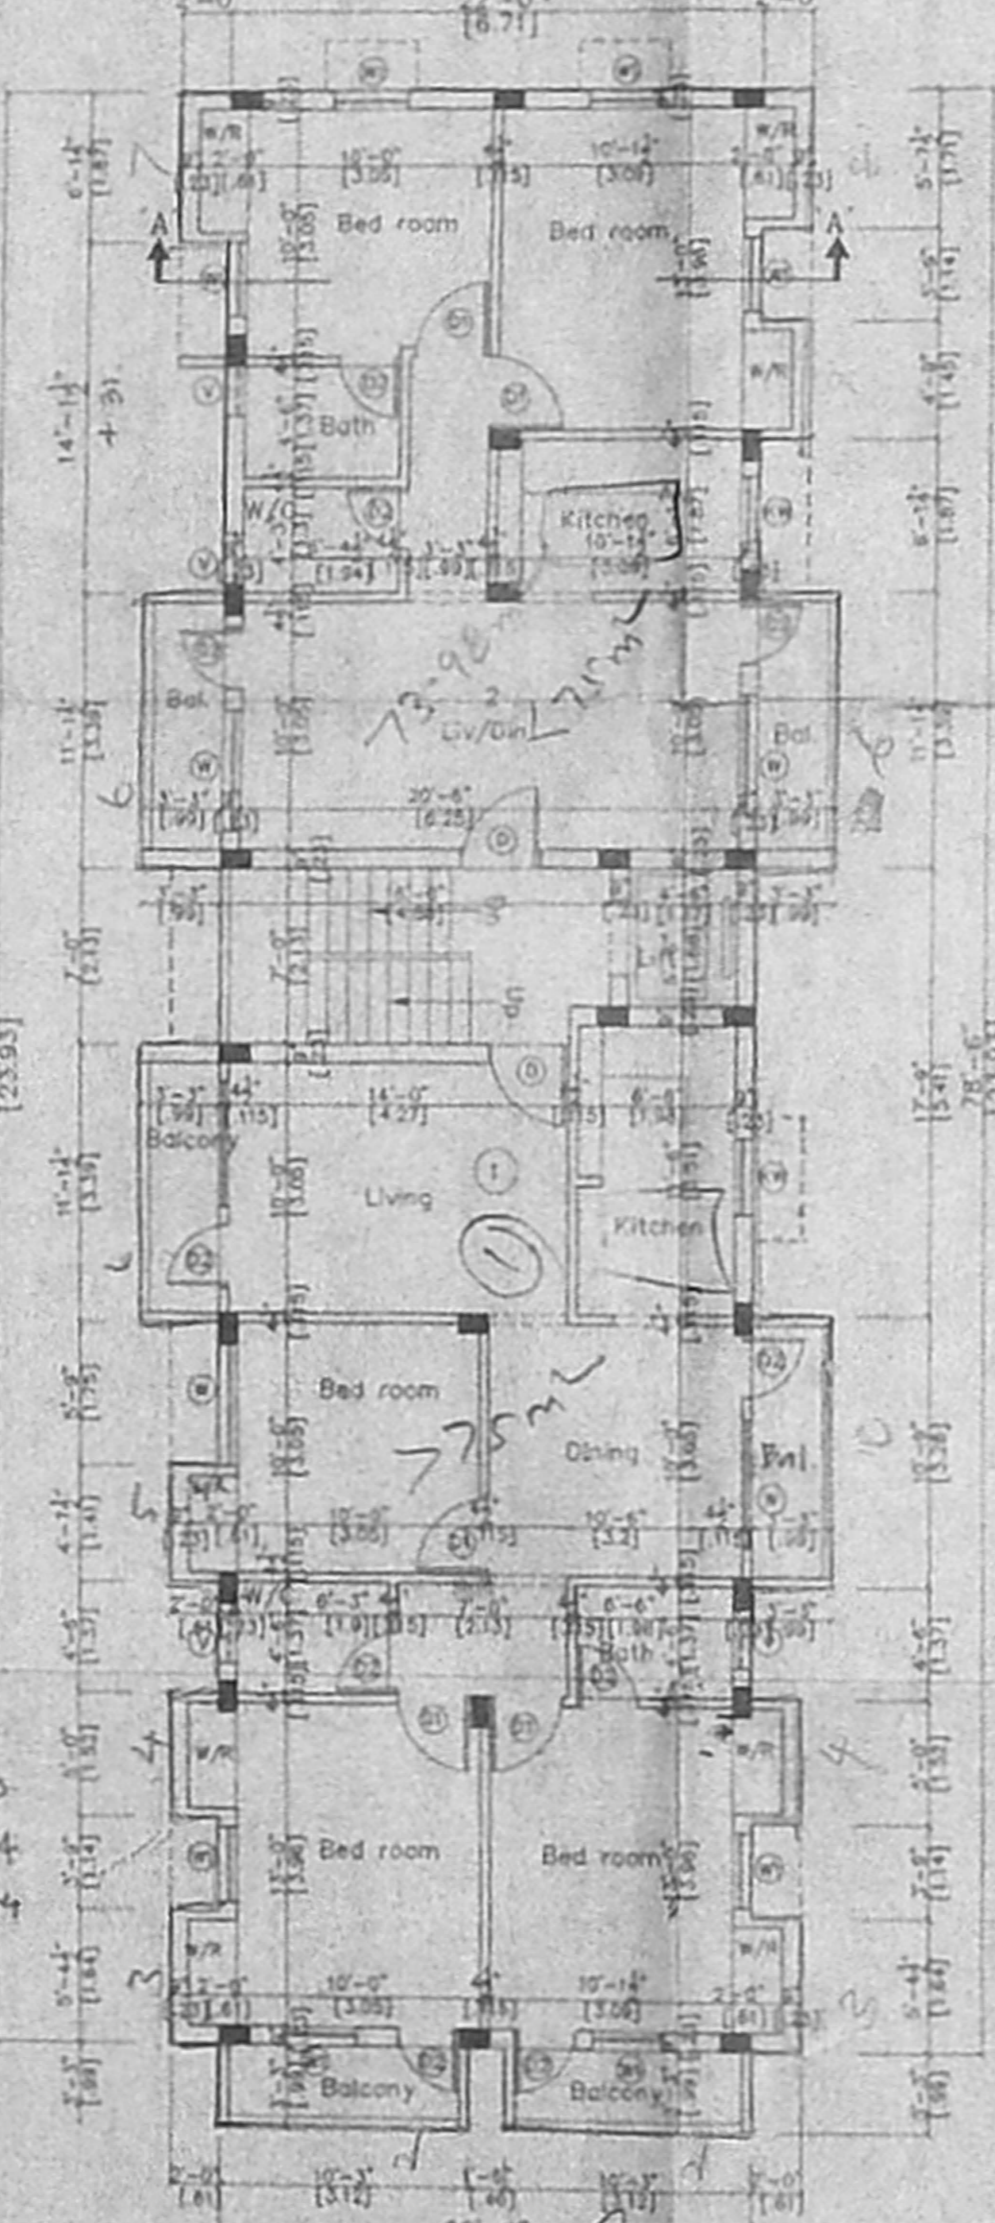
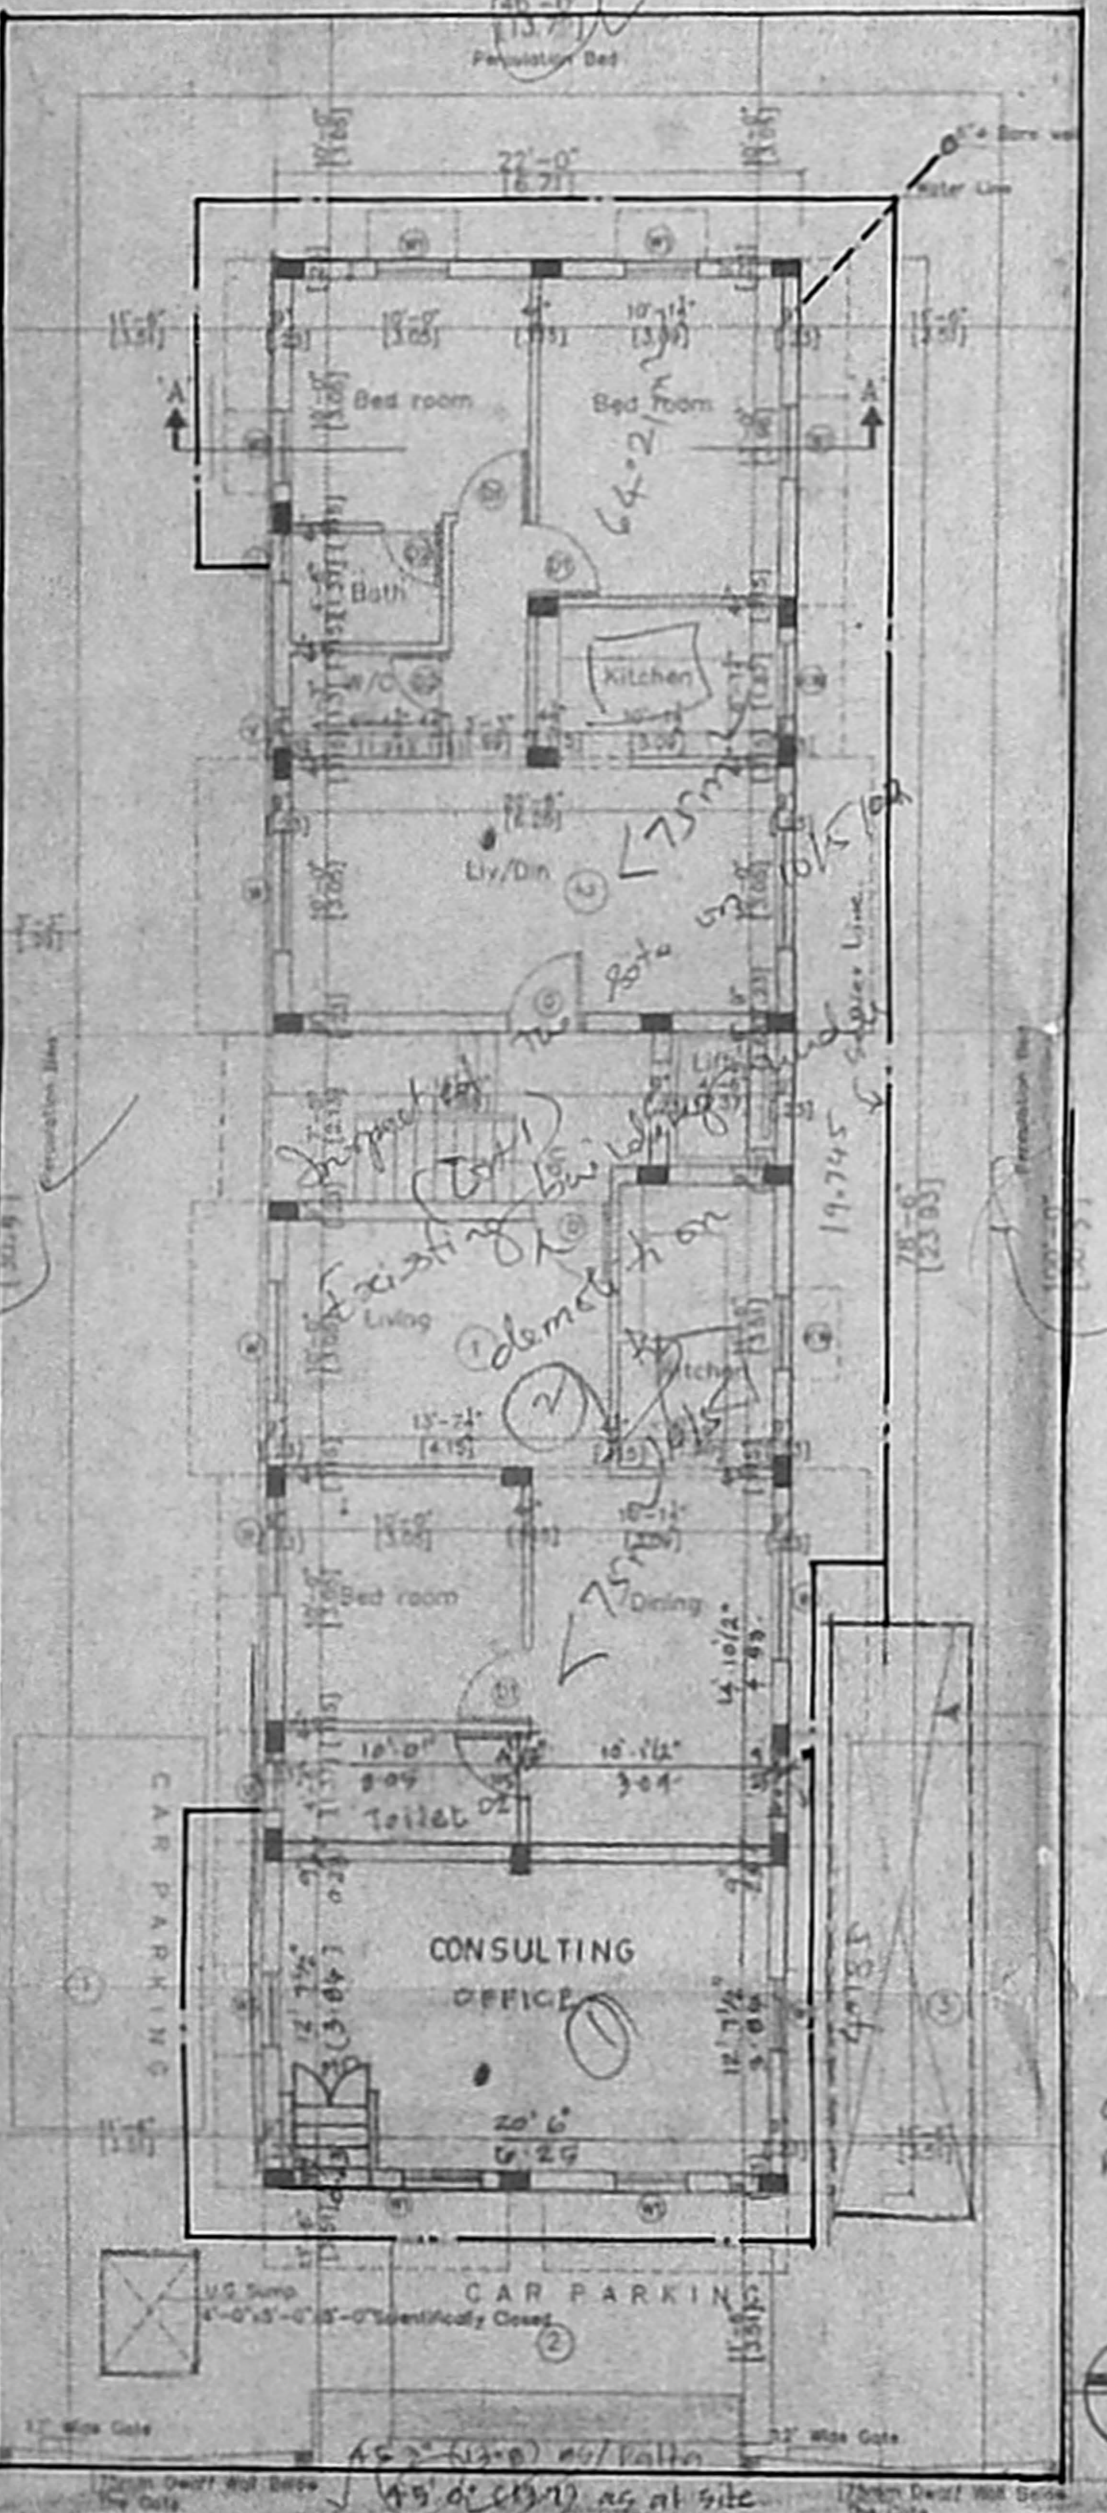
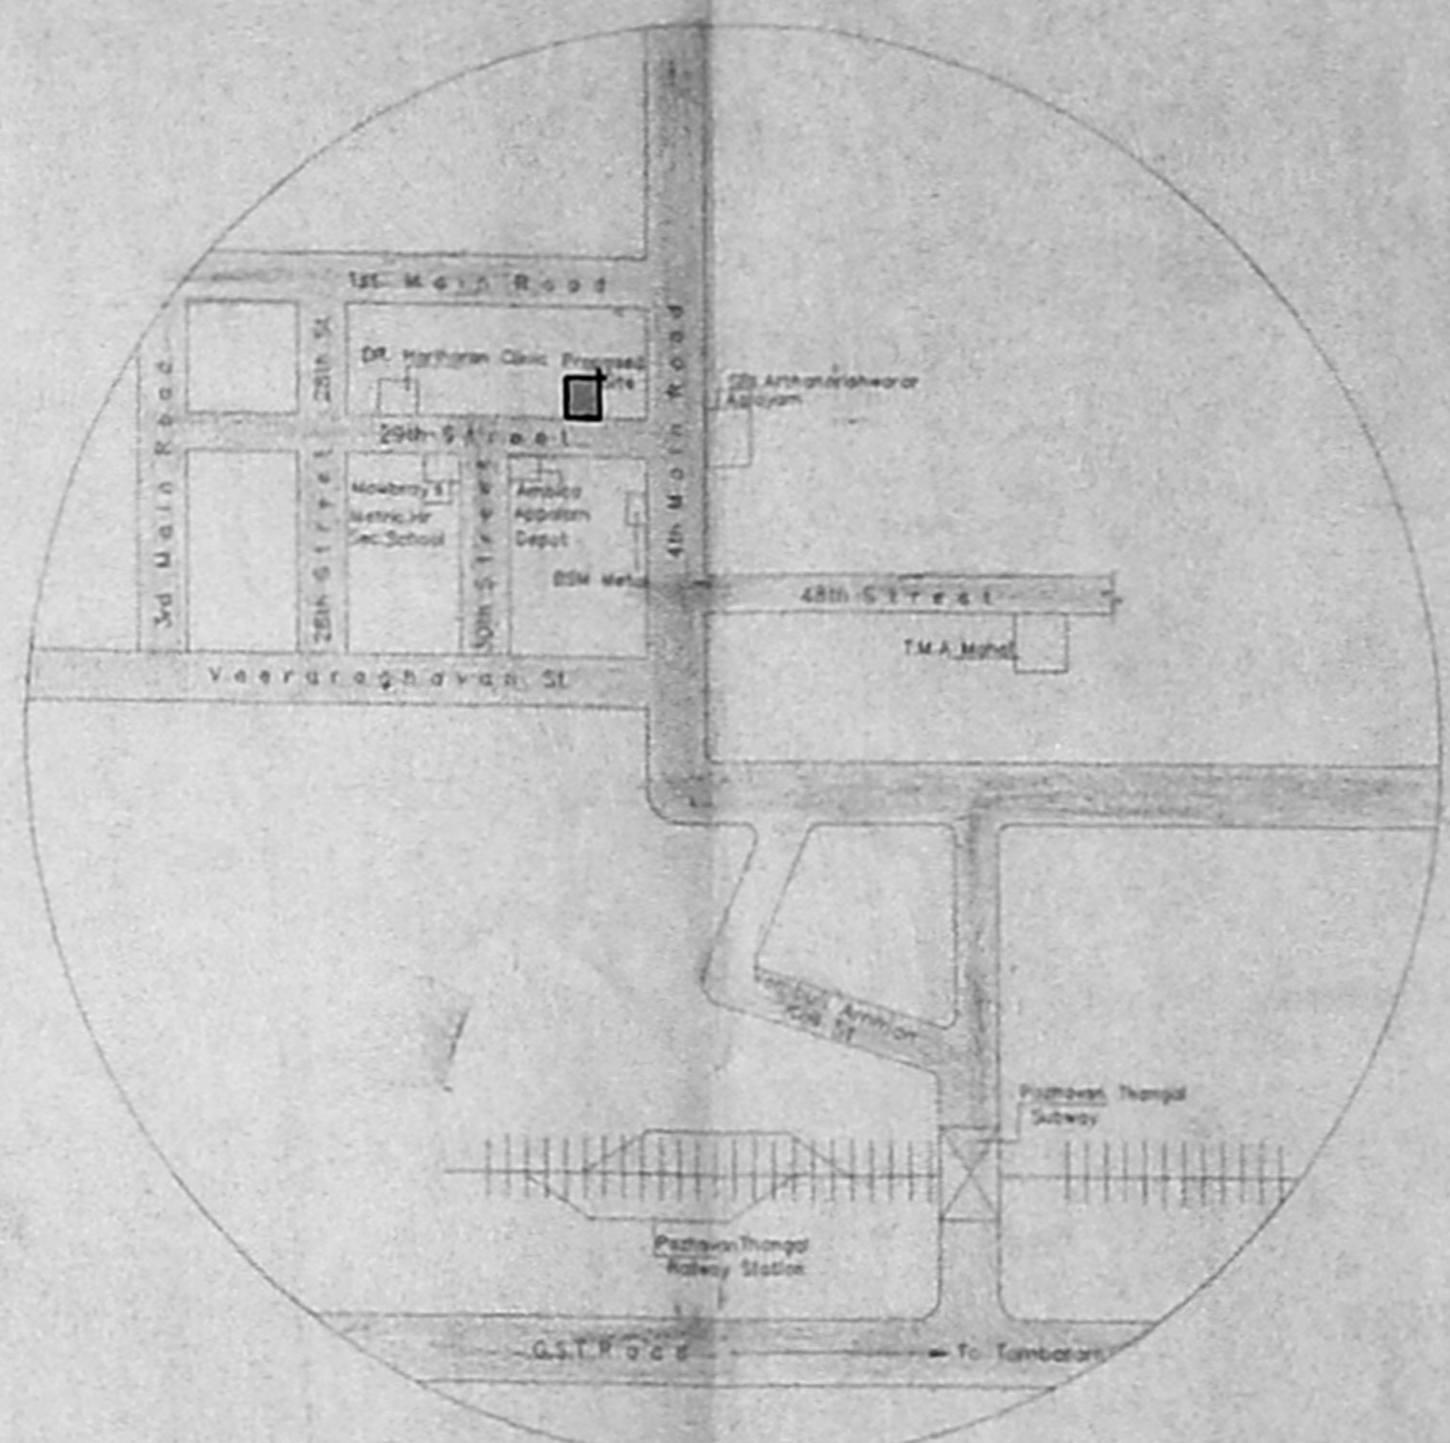
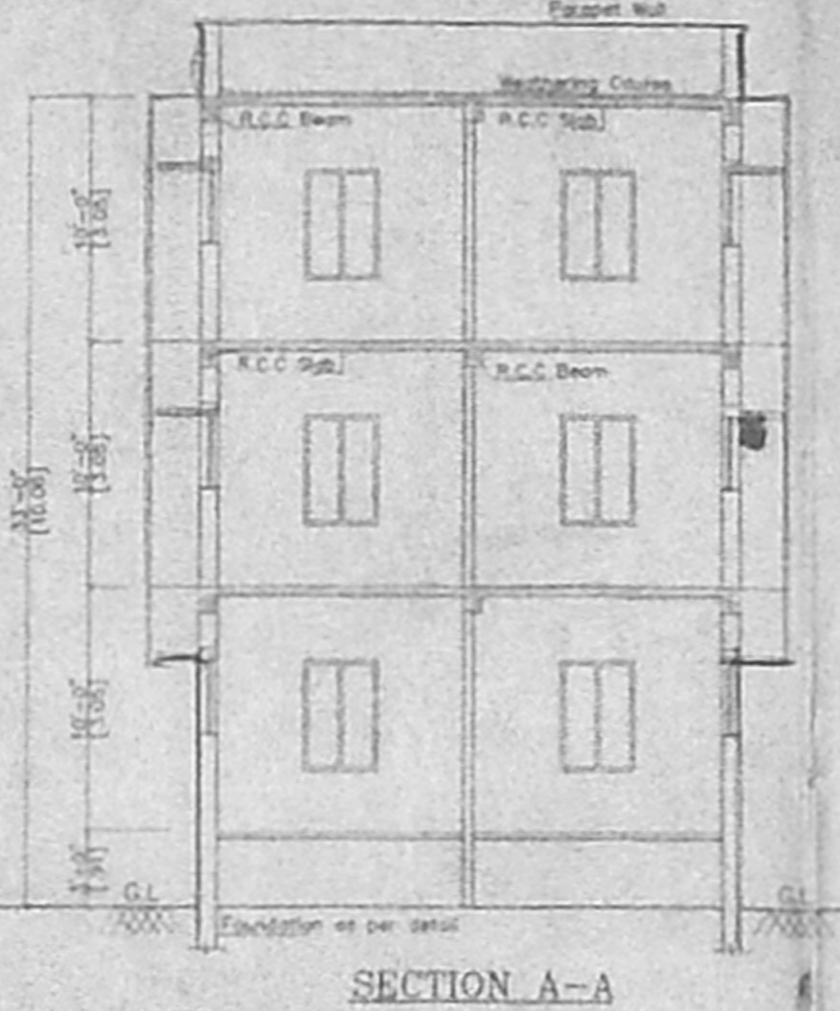


APPROVED
SUBJECT TO THE CONDITIONS IN
THIS OFFICE LETTER.
Date 16.9.02
FOR MEMBER SECRETARY
CHENNAI METROPOLITAN
DEVELOPMENT AUTHORITY
CHENNAI-600 008.

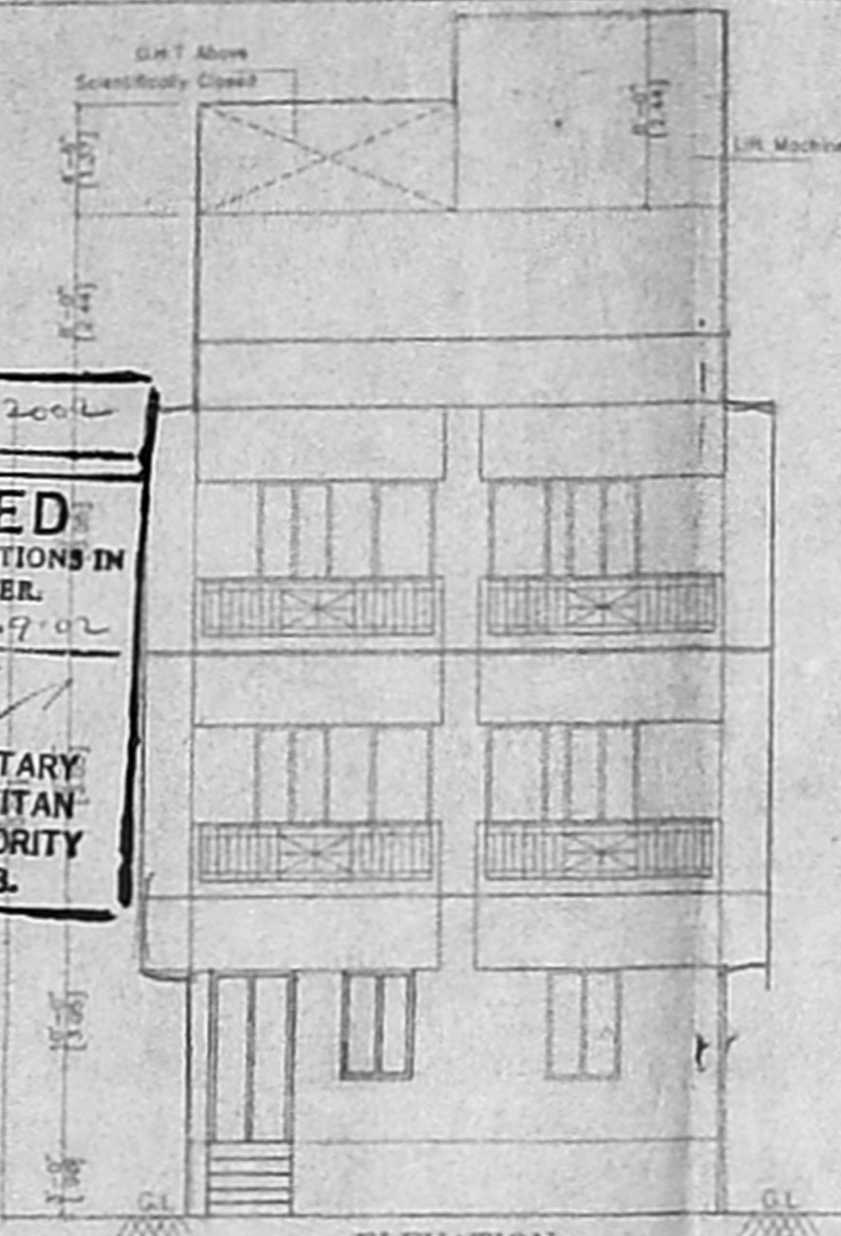

Schedule of joiner work plan

No.	Width	Height	Description
D	3'3"	7'0"	C.W. door
D1	3'0"	7'0"	C.W. paneled door
D2	2'6"	7'0"	C.W. paneled door
W	5'0"	4'6"	C.W. glass window
W1	3'0"	4'6"	C.W. glass window

OFFICE COPY
CMDA (B)/152 No. 1
C.No. 37/15485/02
Scrutiny P.A. 9/16/02

Area statement

Proposed construction	Sq.ft	Sq.m
Plot area	4461.65	414.50
Ground Floor Area	1727.00	160.44
First Floor Area	2020.74	187.79
Second Floor Area	2020.74	187.74
Total Builtup Area	5768.48	535.97
F.S.I. Applied for	1.243	
Plot coverage	49.3%	

Legend

Proposed construction	
Boundary line	
Roads	
Sewer line	
Water line	

OWNER: *H. Saini*
JOB TITLE: Plan Showing the Proposed Residential Consulting office at Old D.No. 26, New D.No. 2, 29th Street, Hanganallur, Chennai-60 bearing T.S.No. 51 Block No. 2A of Hanganallur Village Alandur Municipality

Scale: 1"=8'0" Date: 20-03-2002

Licensed Surveyor: *V. Srinivasan*
V. SRINIVASAN, AIA., Registered Architect - CA/98/19758, Licensed Surveyor - Corporation of Chennai, P.A. No. 344, 6 South Road, West C.I.T. Nagar, Chennai - 600 035. Phone - 433 82 82