
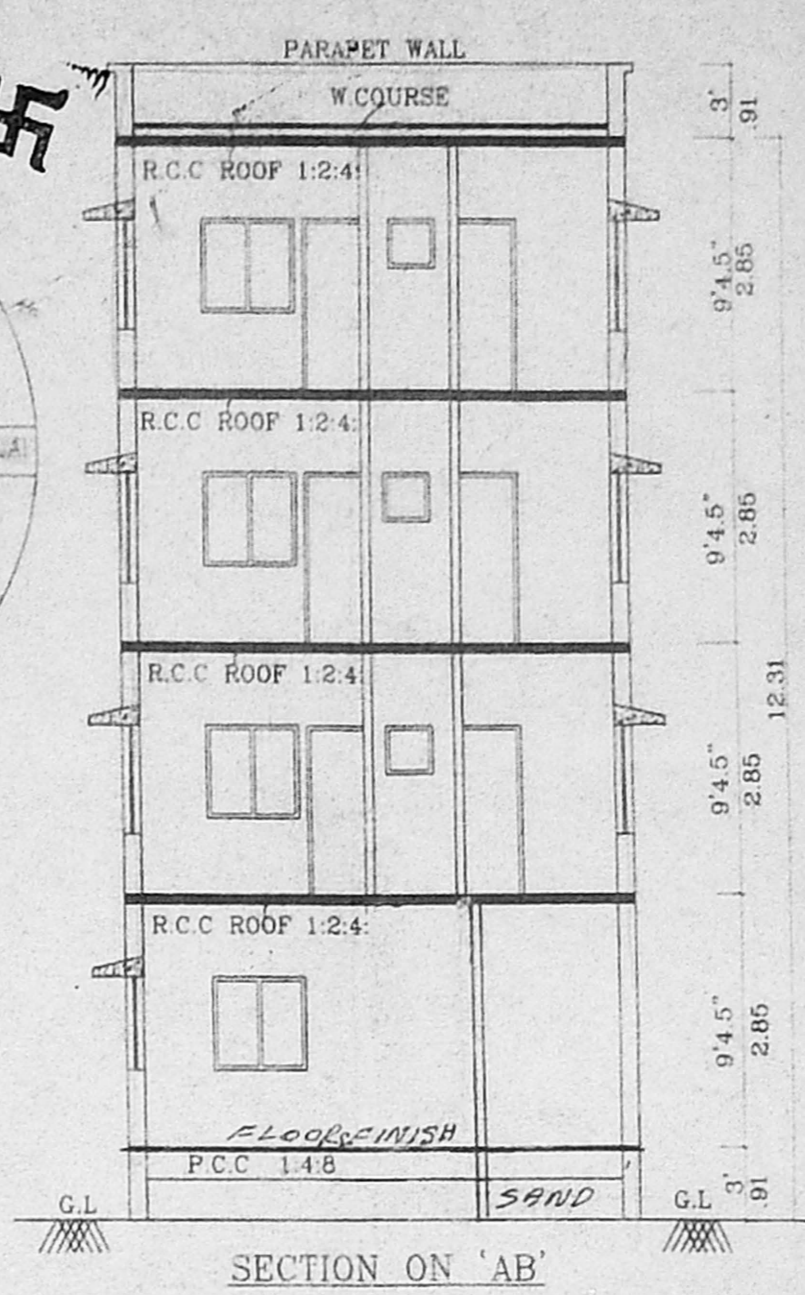
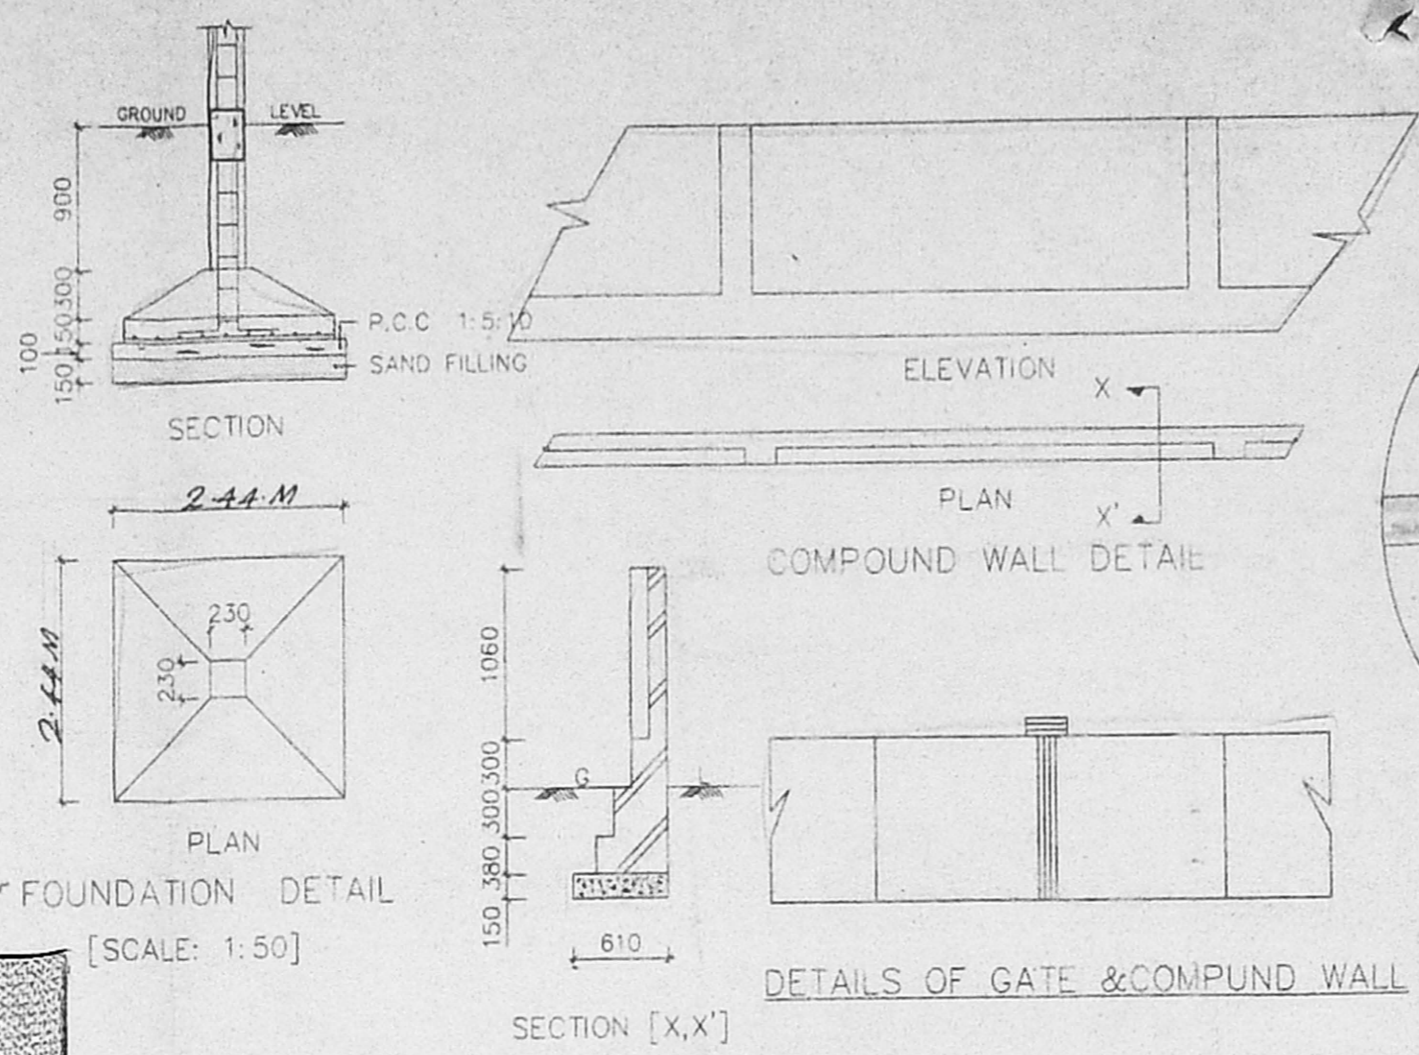


CMDA (B) NO. 1	
C. No.	32/15897/02
Asst.	915 2135
Scrutiny P.A.	1372
AP.	910
C.W. TESTED VENTILATOR	610 915

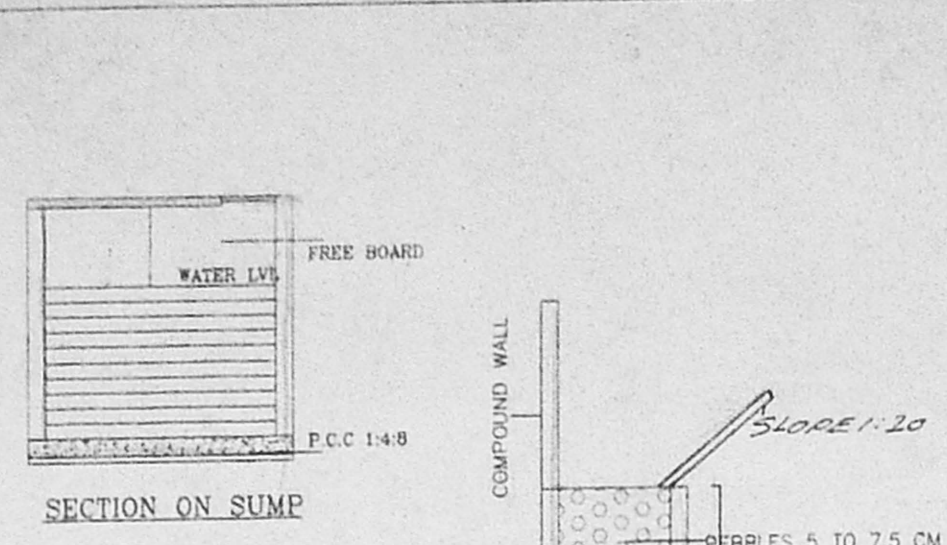

B/SPL. BLDG/383/02
Planning Permit No. **APPROVED**
SUBJECT TO THE CONDITIONS IN THIS OFFICE LETTER.
No. 32/15897/02 Date: 11-02
13/11/02
FOR MEMBER SECRETARY
CHENNAI METROPOLITAN
DEVELOPMENT AUTHORITY
CHENNAI-600 082

Revised Plan

FOUNDATION	R.C.C. COLUMN FOOTING
BRICK WORK	5:1:3 FOR WALLS & 1:1:1 FOR CEILING
PLASTERING	C.M. 1:5 FOR WALLS & 1:3 FOR CEILING
FLOORING	MOSAIC FLOORING
CEMENT PAINT	2 COAT FOR WALLS & 1 EXTRA COAT FOR CEILING
R.C.C.	1:2:4 FOR SLABS & LINTELS
WOOD WORK	ALL WOOD WORKS IN BEST QUALITY TIMBER
WEATHERING	BUELLY LIME MORTAR OVER ROOF COURSE
	SLAB ONE LAYER OF COUNTRY TILES

COLOUR INDEX:

PROPOSAL	
ROAD/SREET	
BOUNDARY/SITE	

AREA STATEMENT SQ. M

PLOT EXTENT	364.18	✓
GROUND FLOOR	119.56	✓
FIRST FLOOR	142.10	✓
SECOND FLOOR	142.10	✓
THIRD FLOOR	142.10	✓
TOTAL BUILTUP AREA	545.86	✓
PLOT COVERAGE	39%	✓
F.S.	1.498	✓

PROPOSED RESIDENTIAL BUILDING AT PLOTNO: 682, ALAGRI SAMY SALAI K.K.NAGAR T.S.NO: 38, BL.NO: 56, VIRUGAM BAKKAM VILLAGE CHENNAI: 78

SCALE [1:100]	DATE: 27-04-02
	DRAWN: RAMU

SIGNATURE OF OWNER: *B. Nasir Reddy*
 M. RAM, B.E., AMIE, C. Eng (I), A.I.V.
 Consulting Civil Engineer, Chartered Engineer,
 Approved Value Engineer & Surveyor,
 Class-1 Reg. No. 602/2003
 605/2003, Alagiri Samy Salai,
 Mogappair East, Chennai-600 050,
 Phone: 6562050

