




OFFICE COPY

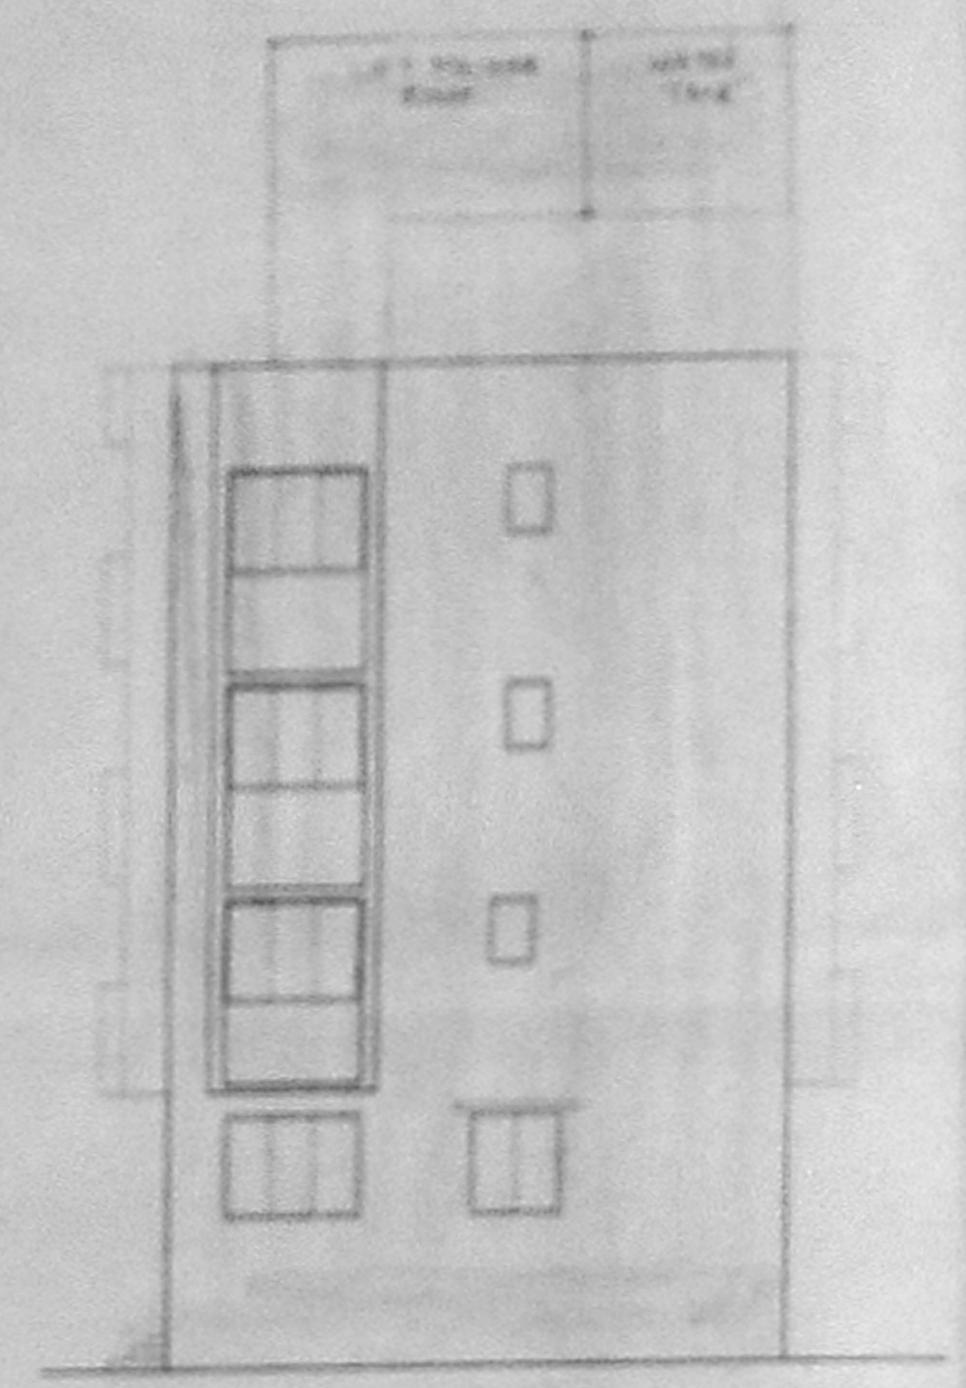


FRONT ELEVATION

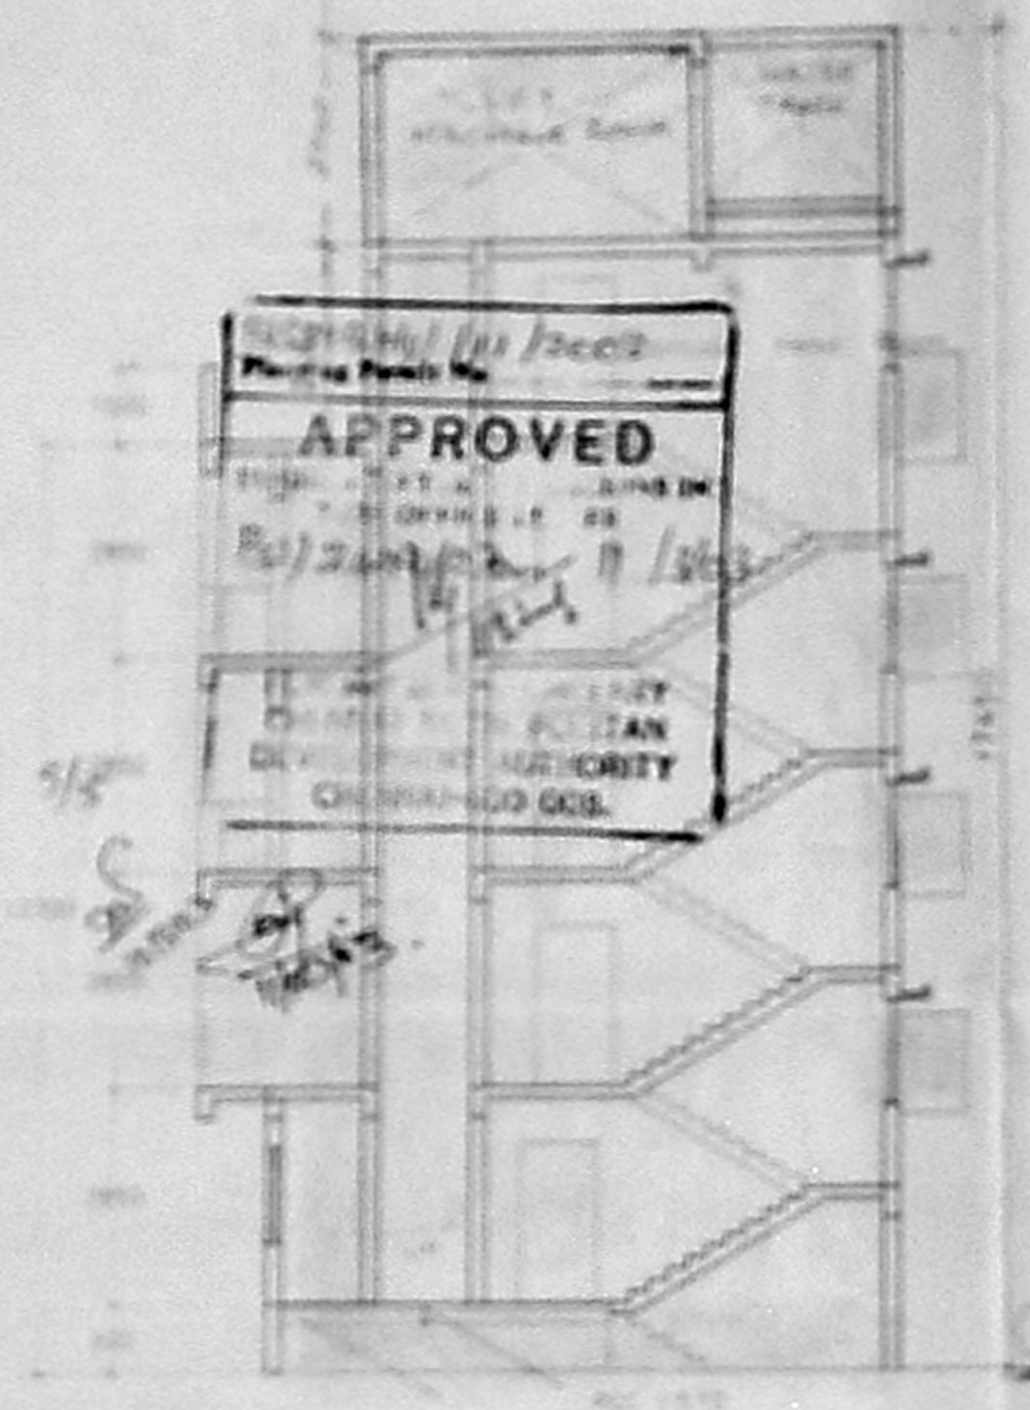


SECTION-AA

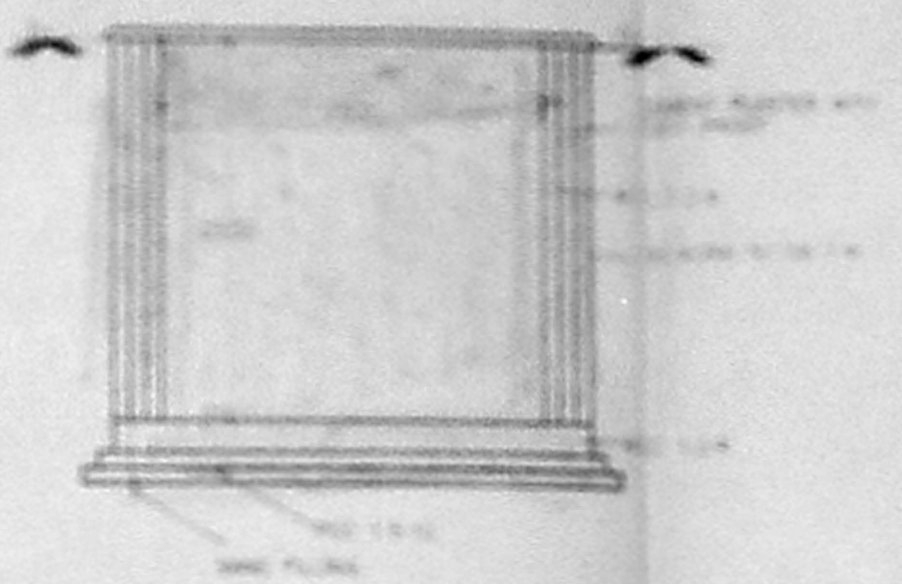


SECTION OF SUMP

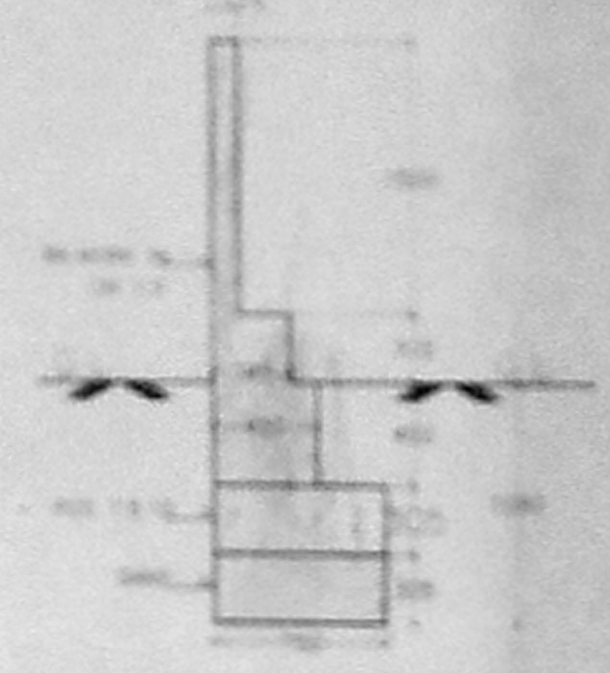


COMPOUND WALL DETAIL

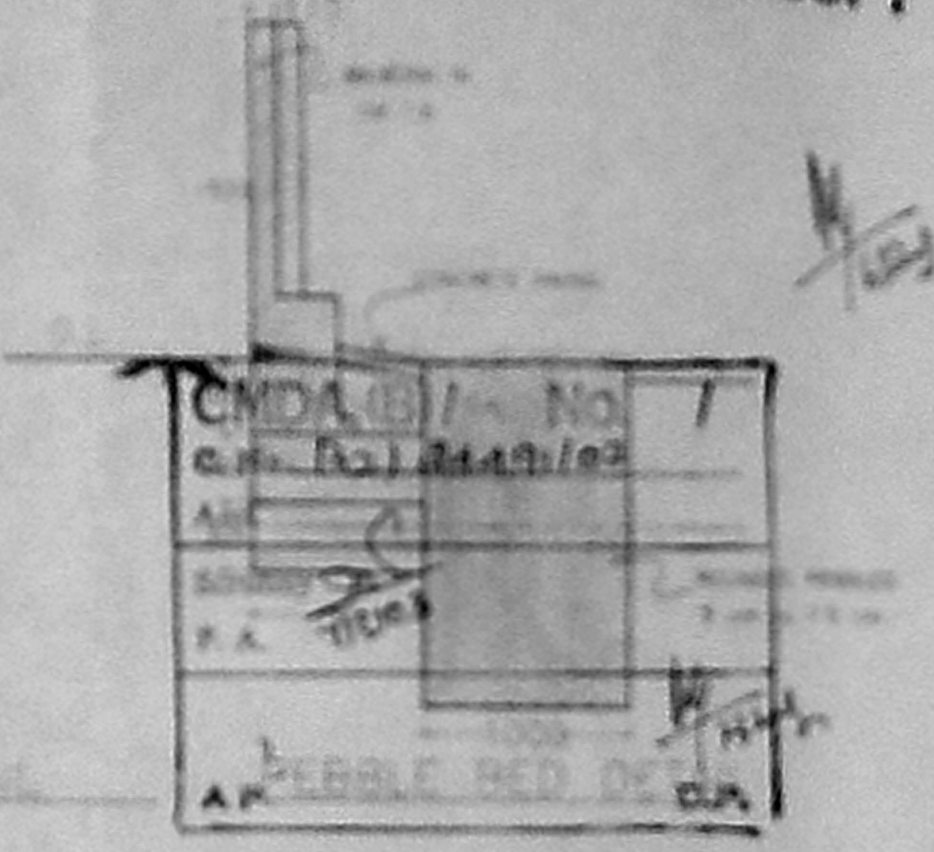


PEBBLE BED OF C.A.

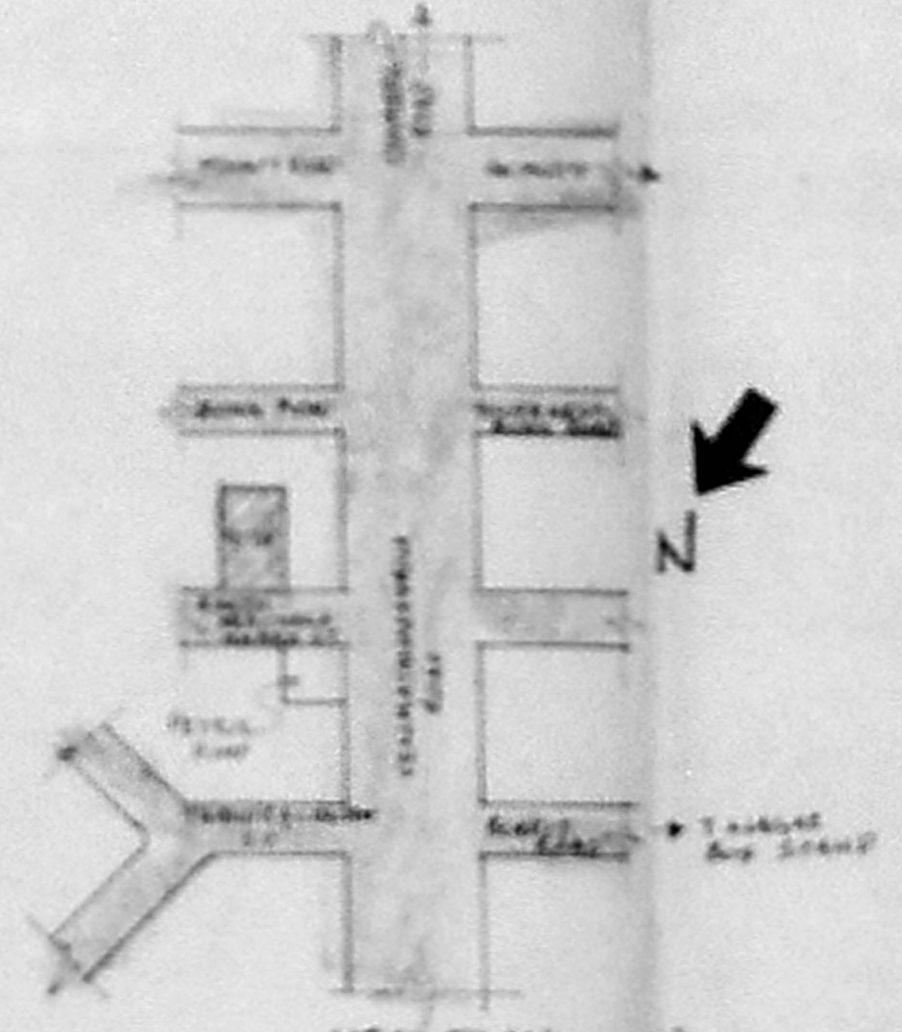


KEY PLAN (150)

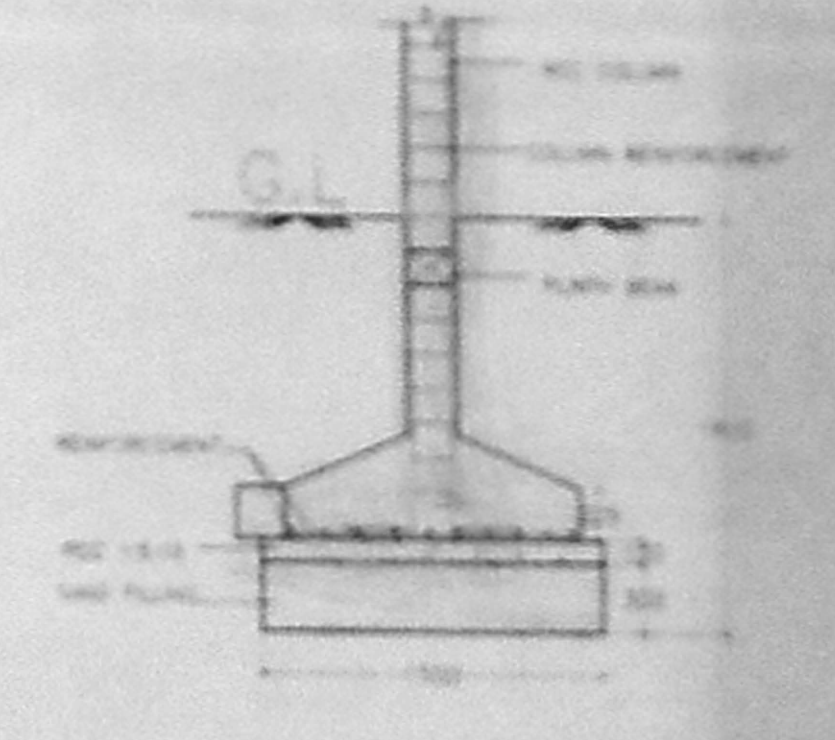


COLUMN FOOTING DETAIL

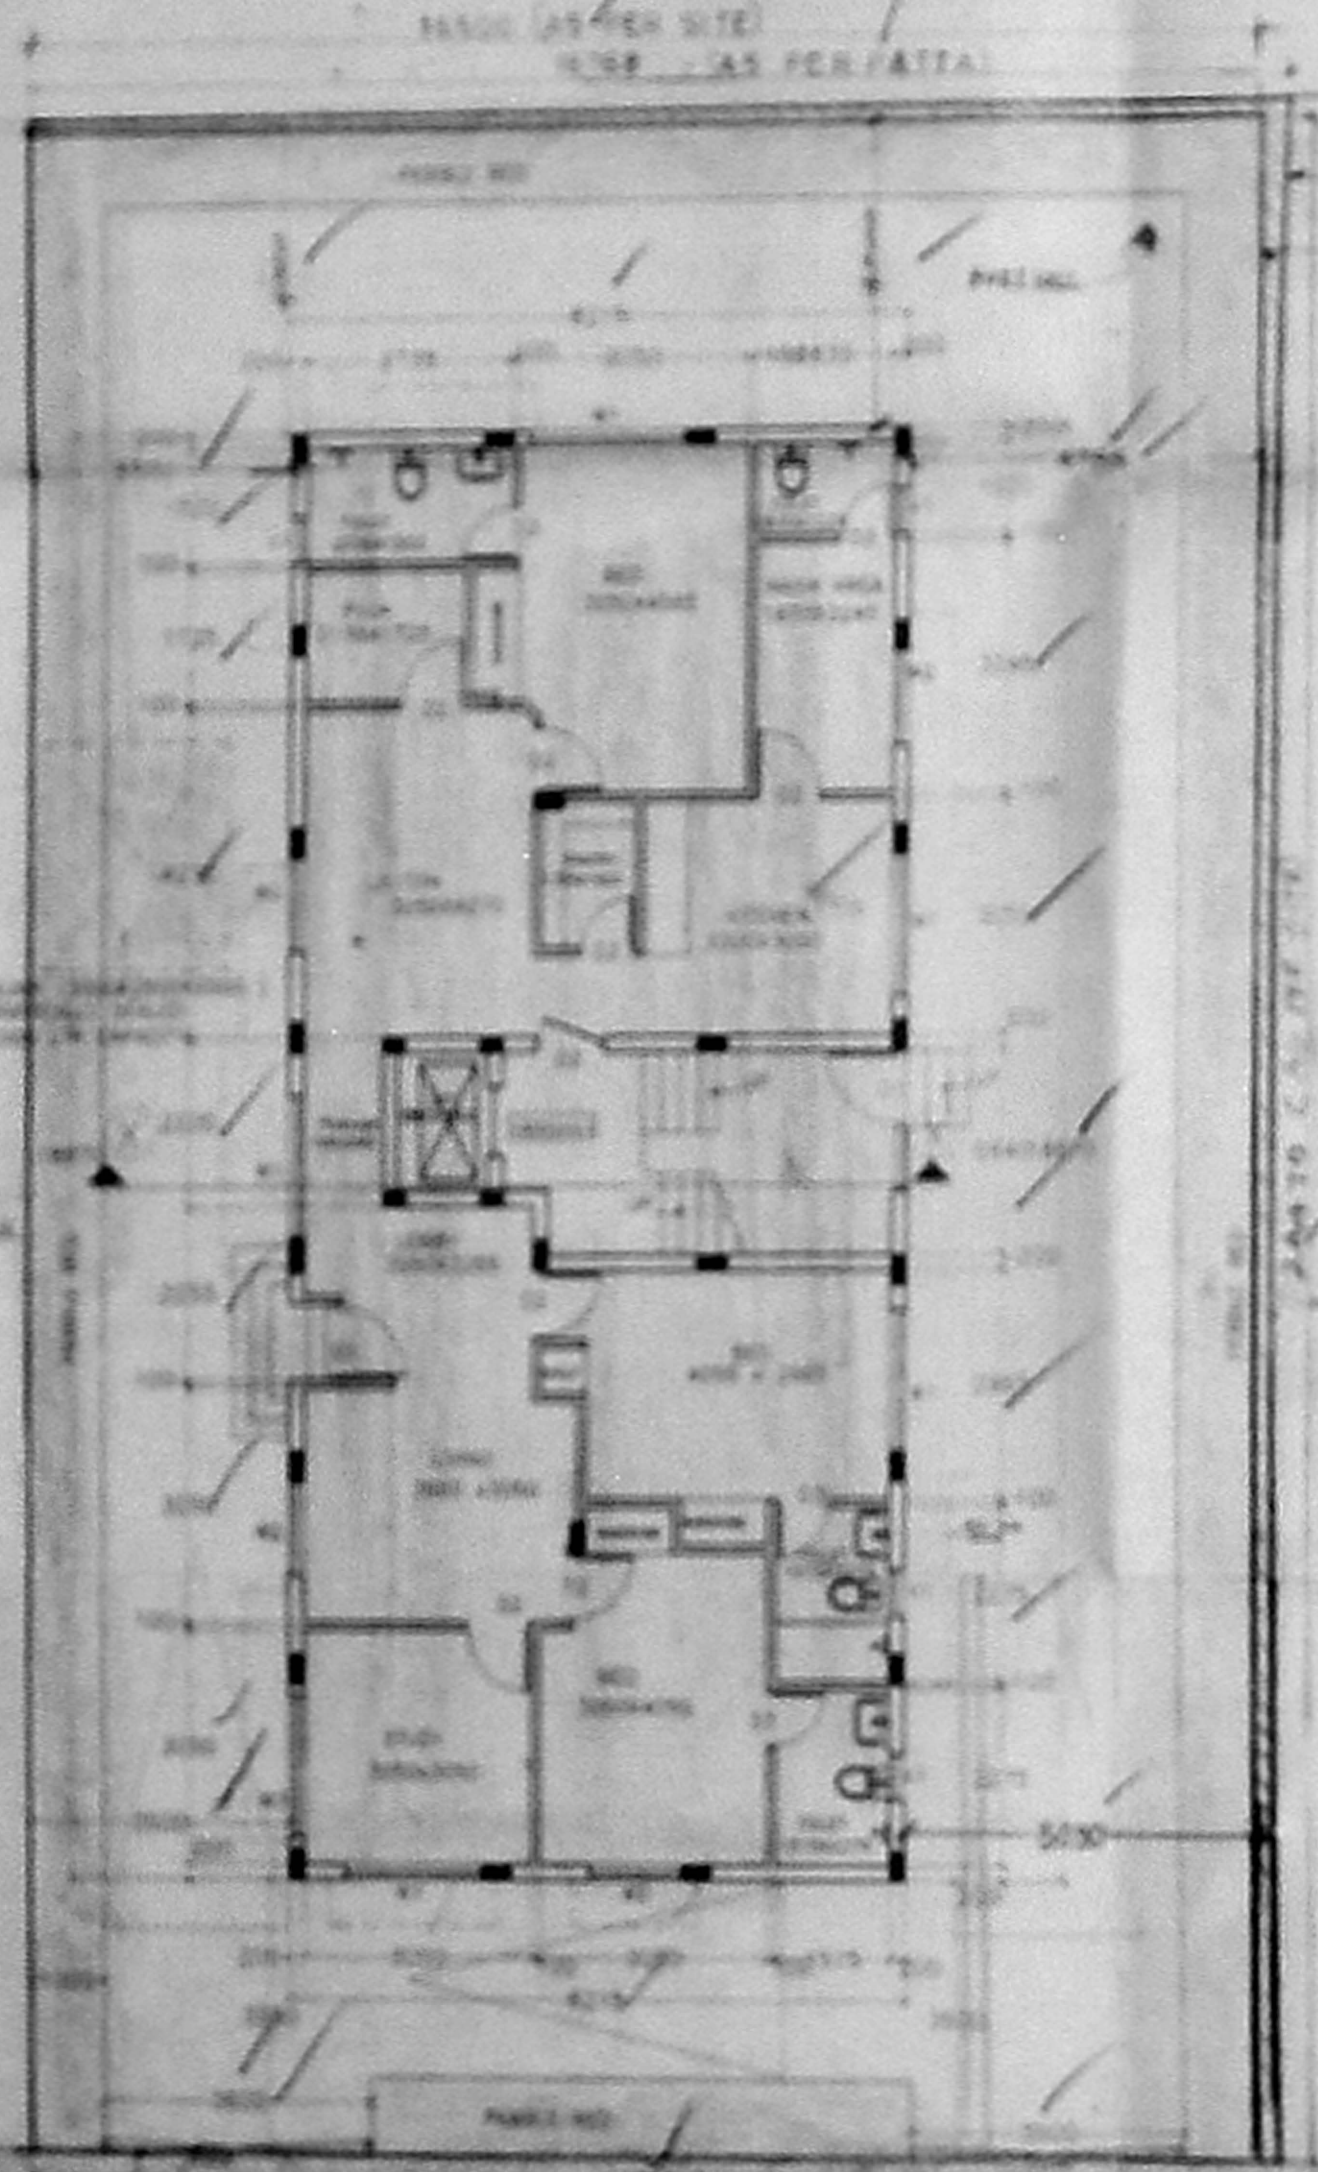


SITE CLM GROUND FLOOR PLAN

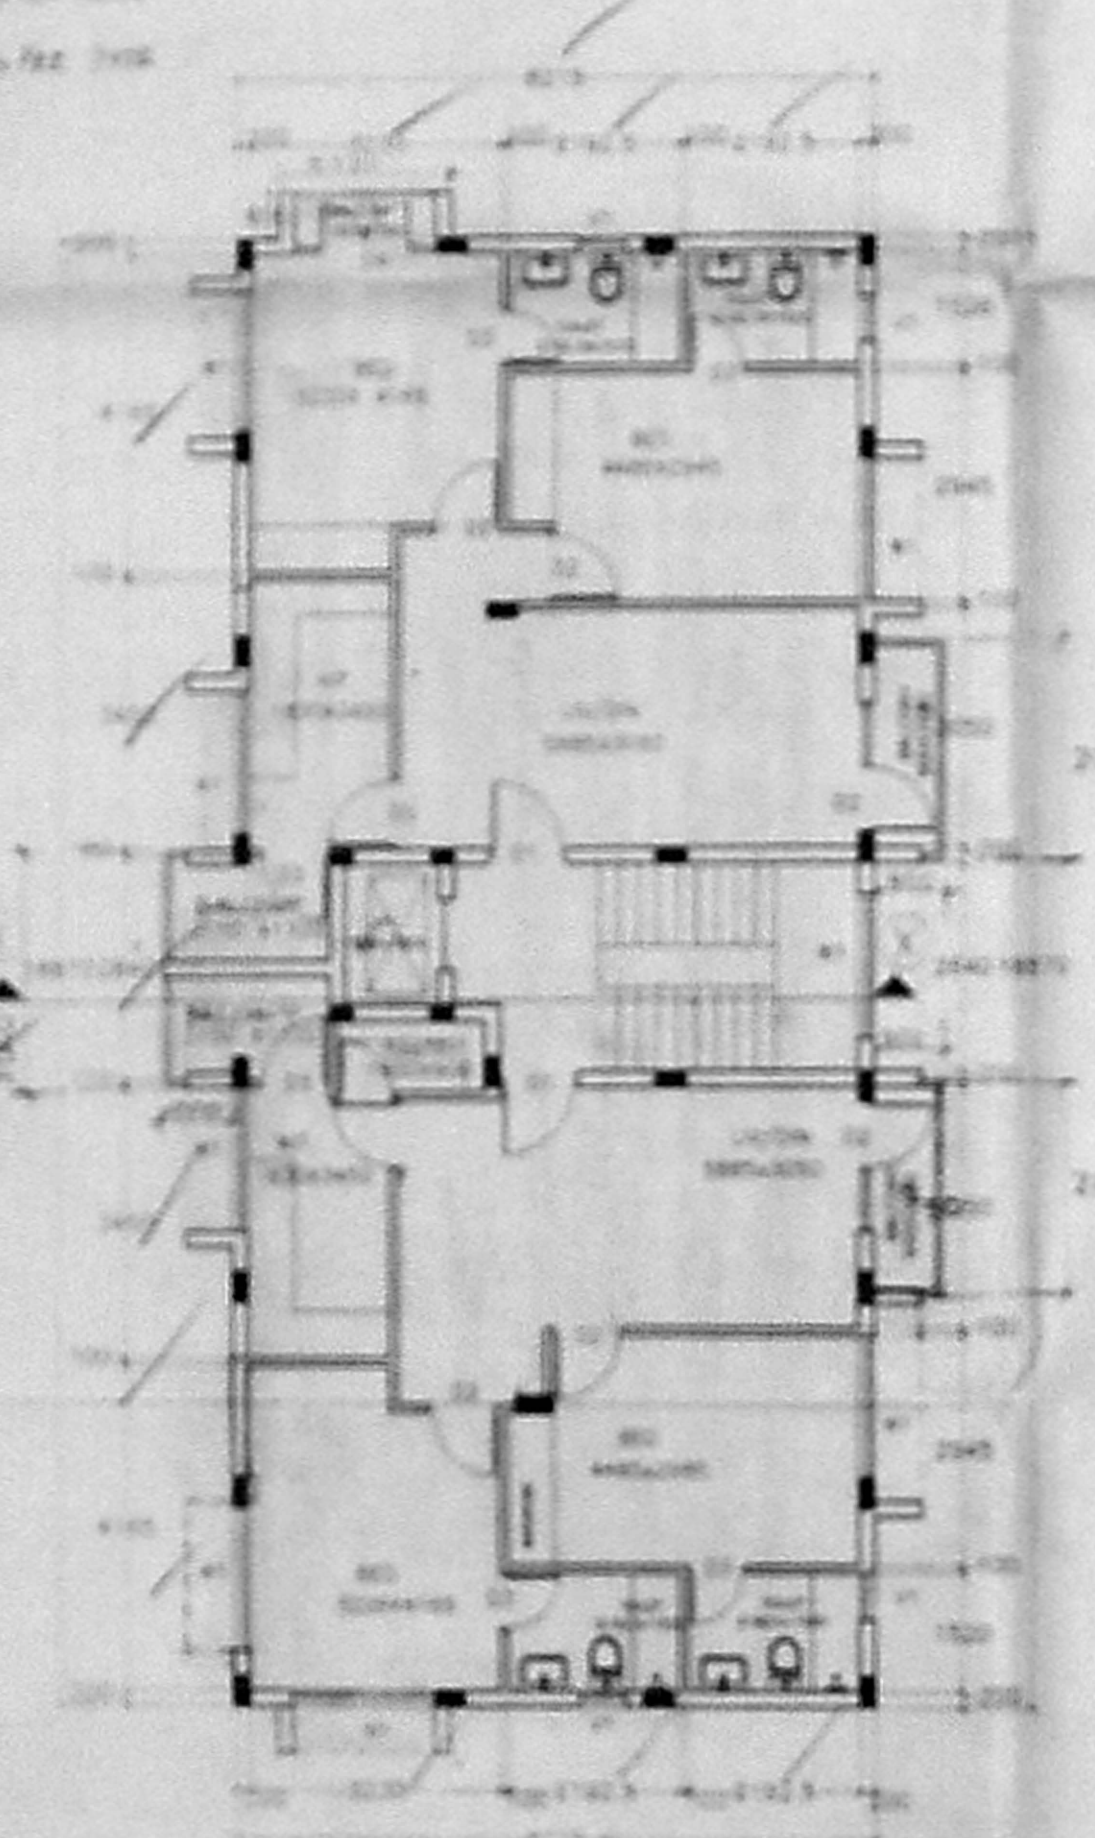

FIRST FLOOR PLAN

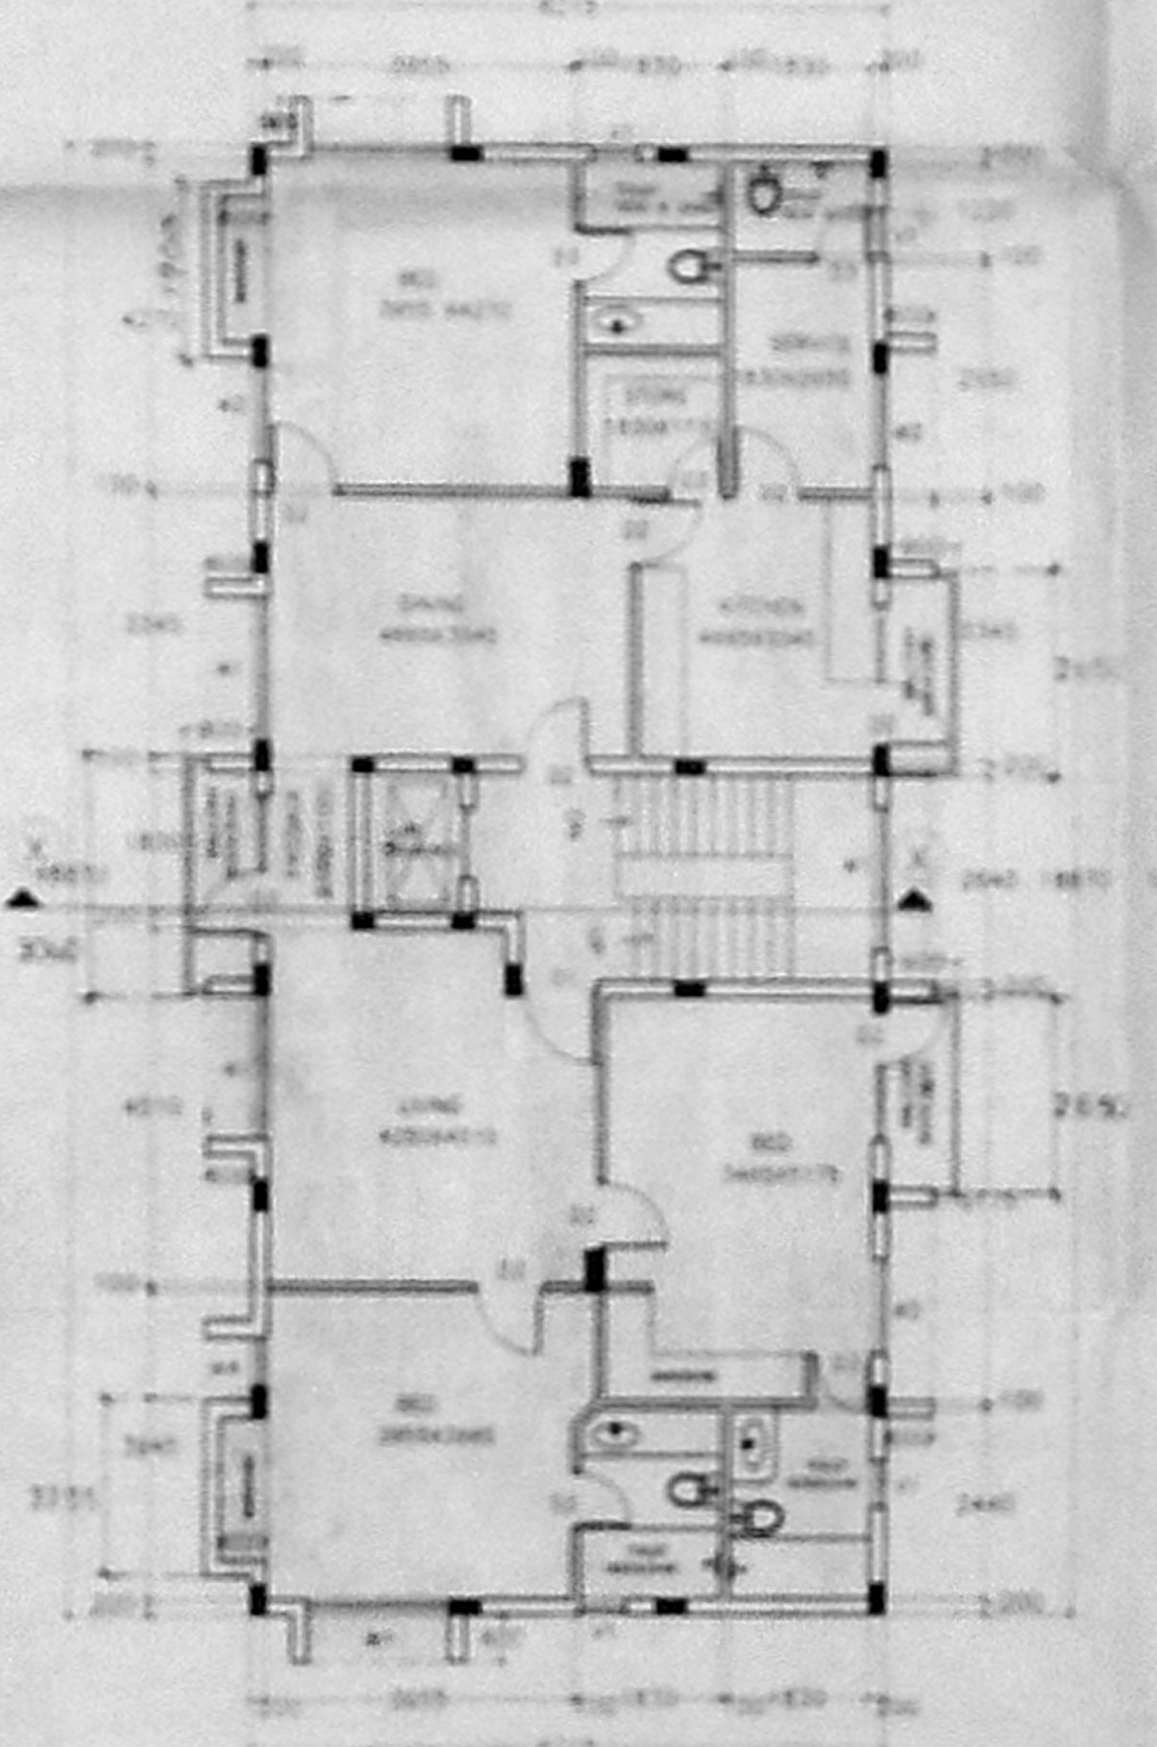

TYPICAL FLOOR PLAN (2nd, 3rd Floor Plan)

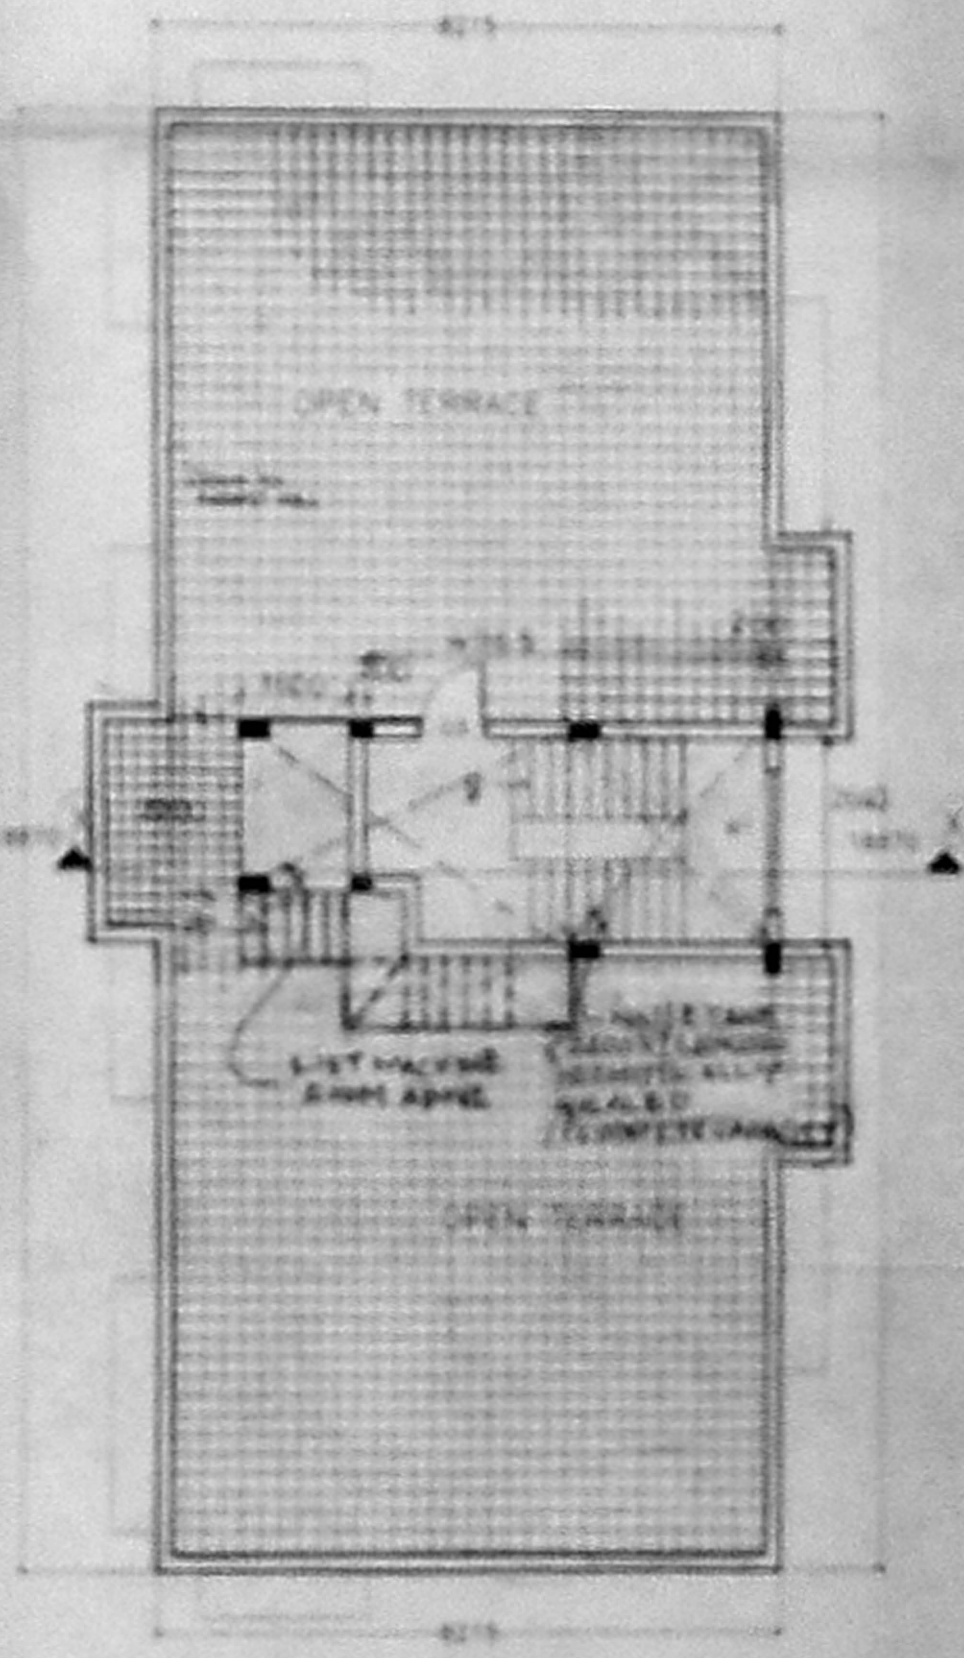

TERRACE FLOOR PLAN

SCHEDULE OF JOINERY		
01	W/FRAMED & GLASS DOOR	1000x2100
02	W/FRAMED & PANELLED DOOR	800x2100
03	W/FRAMED & PANELLED DOOR	1000x2100
04	W/FRAMED & PANELLED DOOR	1000x2100
W1	W/FRAMED & GLAZED WINDOW	1800x1200
W2	W/FRAMED & GLAZED WINDOW	1200x1500
W3	W/FRAMED & GLAZED WINDOW	800x1200
W4	W/FRAMED & GLAZED WINDOW	800x1500
V1	W/FRAMED & GLAZED VENTILATOR	800x1100

AREA STATEMENTS	
PLOT EXTENT	49.74 SQM
GROUND FLOOR AREA	155.00 SQM
FIRST FLOOR AREA	148.00 SQM
SECOND FLOOR AREA	144.00 SQM
THIRD FLOOR AREA	144.00 SQM
TOTAL AREA	595.00 SQM

SCALE	1:400
PLOT COVERAGE	21.51%

LEGEND
 PROPOSED SHOW THIS -
 BOUNDARY SHOW THIS -
 ROAD SHOW THIS -

PLAN SHOWING THE PROPOSED RESIDENTIAL BUILDING AT OLD DOOR NO 23 NEW DOOR NO 55 T.S NO 6726/3, BLOCK NO 143 OF HINDHI PRACHAR STREET T NAGAR CHENNAI-17

(Signature)
 MANAGER
 SIGNATURE OF APPLICANT

NOTE:
 THIS DRAWING IS THE PROPERTY OF KINGSWAY CONSULTANTS AND SHALL NOT BE TRADED OR REPRODUCED OR PASSED ON TO A THIRD PARTY WITHOUT THEIR CONSENT

CORPORATION DRAWING

KINGSWAY CONSULTANTS
 ARCHITECTS AND ENGINEERS
 6-JAYRETT GARDENS, CHENNAI

S. RAJASINGH
 R. BENJAMIN