



OFFICE COPY


13/01/2013/95/2008
APPROVED
 SUBJECT TO THE CONDITIONS IN THIS OFFICE LETTER.
 No. B2/29319/03 Date: 23/03/13
 FOR M.F.E. SECRETARY
 CHENNAI METROPOLITAN
 DEVELOPMENT AUTHORITY
 CHENNAI-600 002

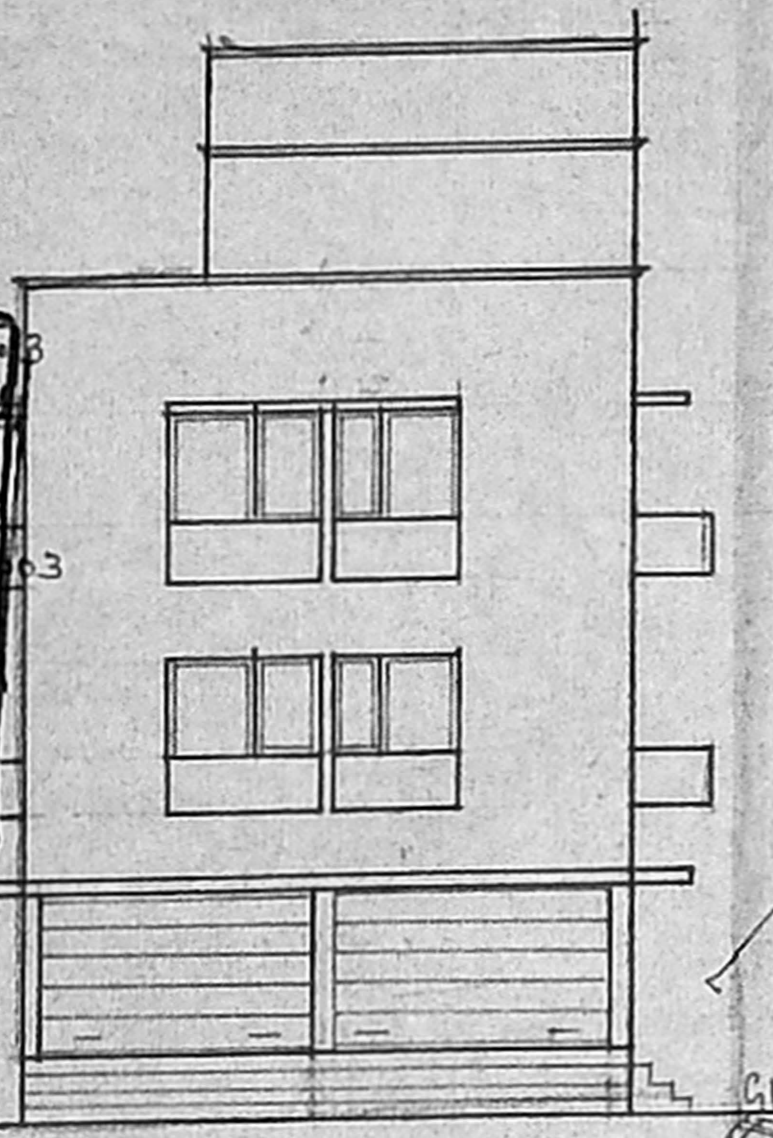


ELEVATION

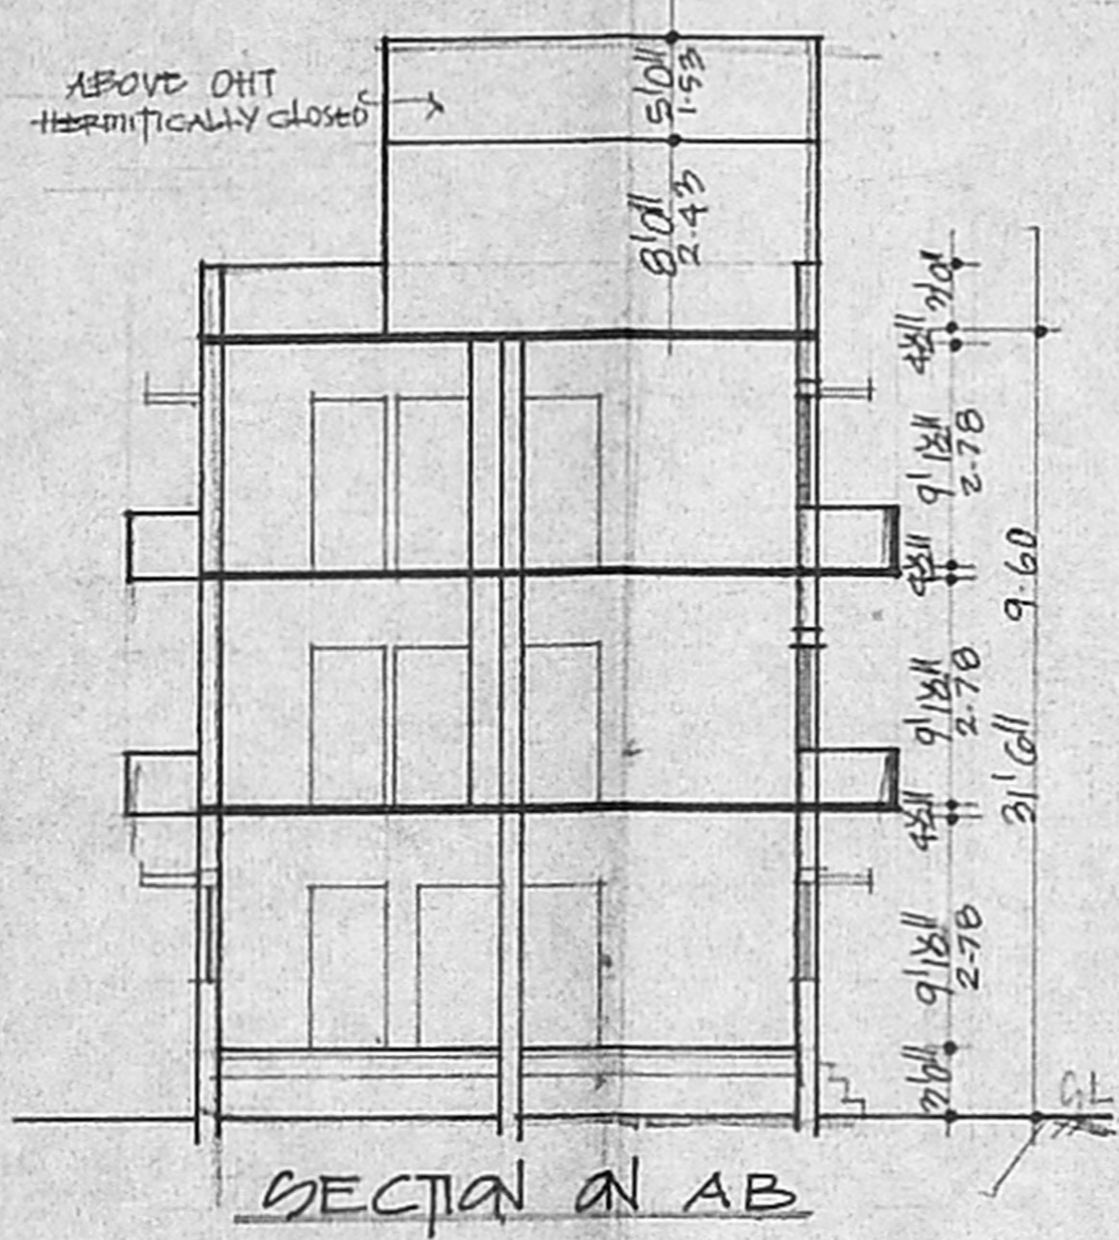

SECTION AB

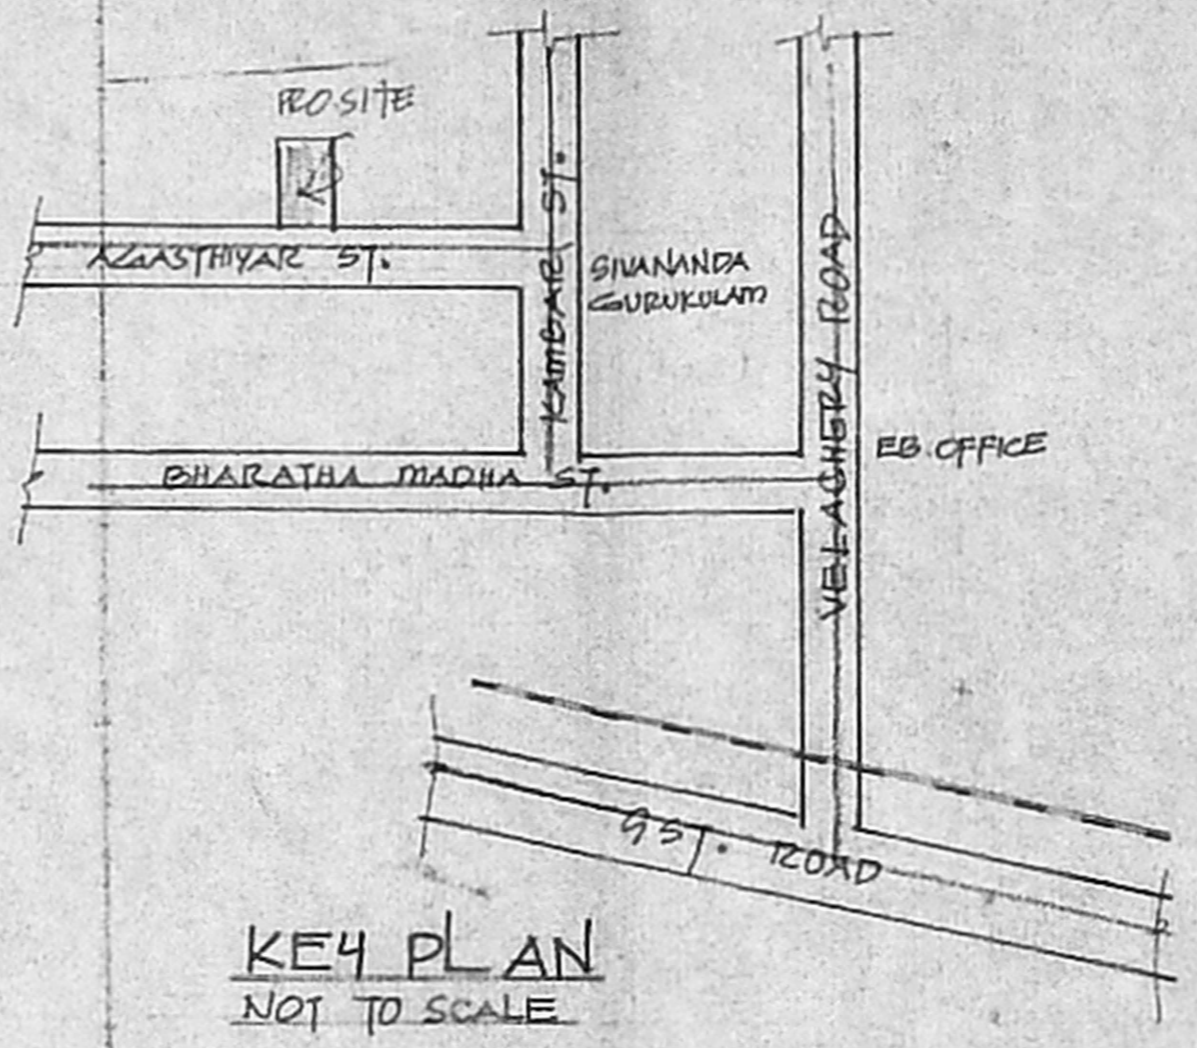


KEY PLAN
NOT TO SCALE

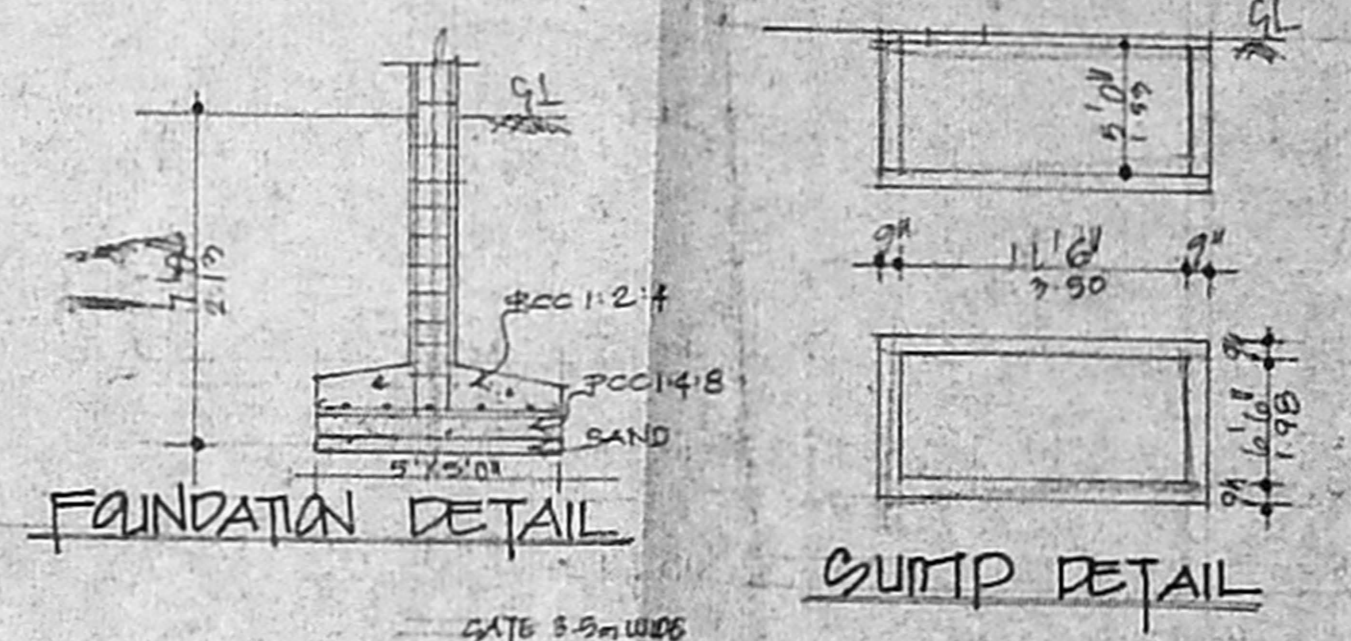


FOUNDATION DETAIL


SUMP DETAIL

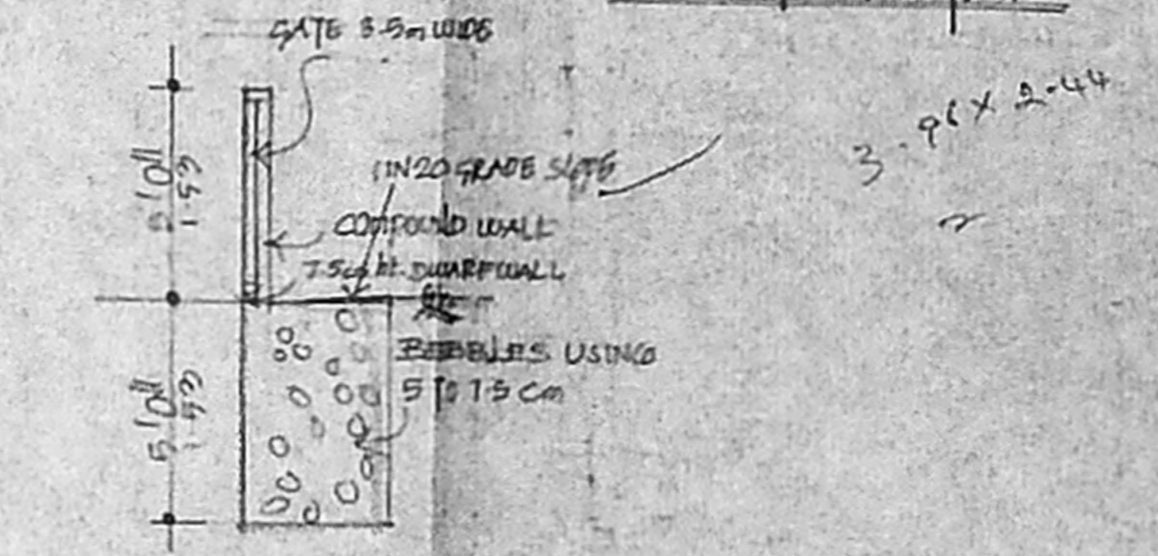


PERCOLATION TRENCH

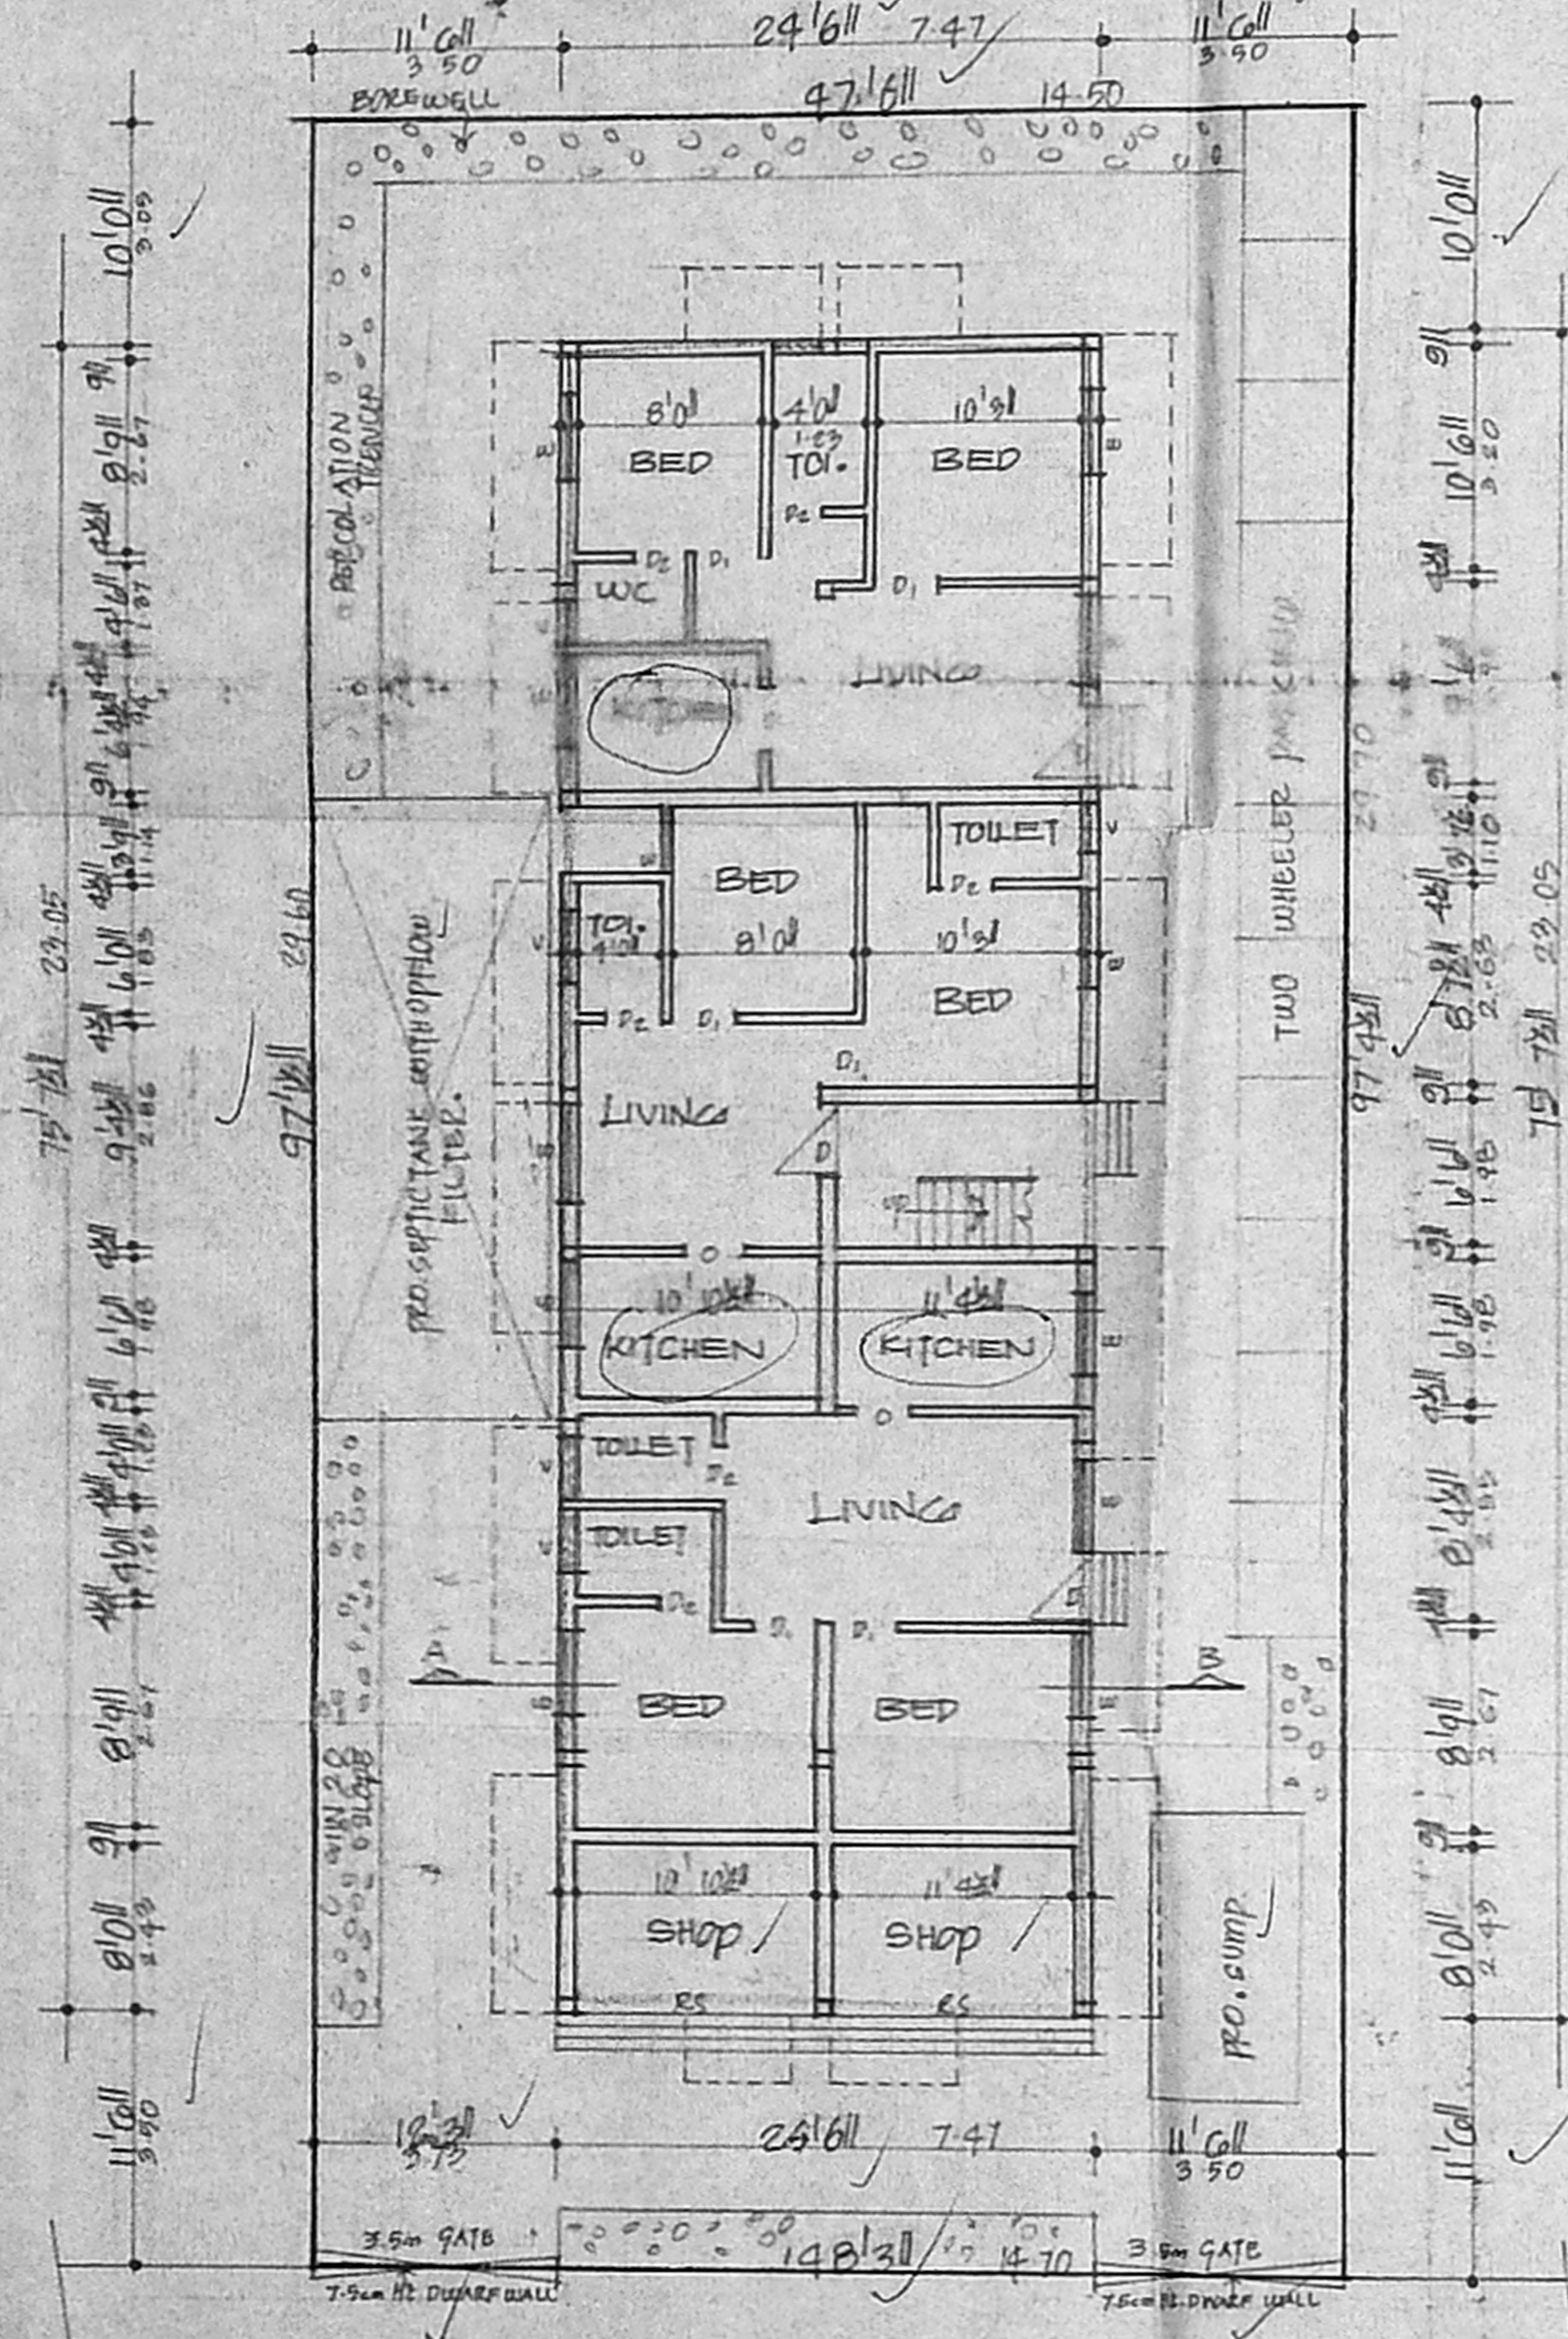


SITE/1st FLOOR PLAN

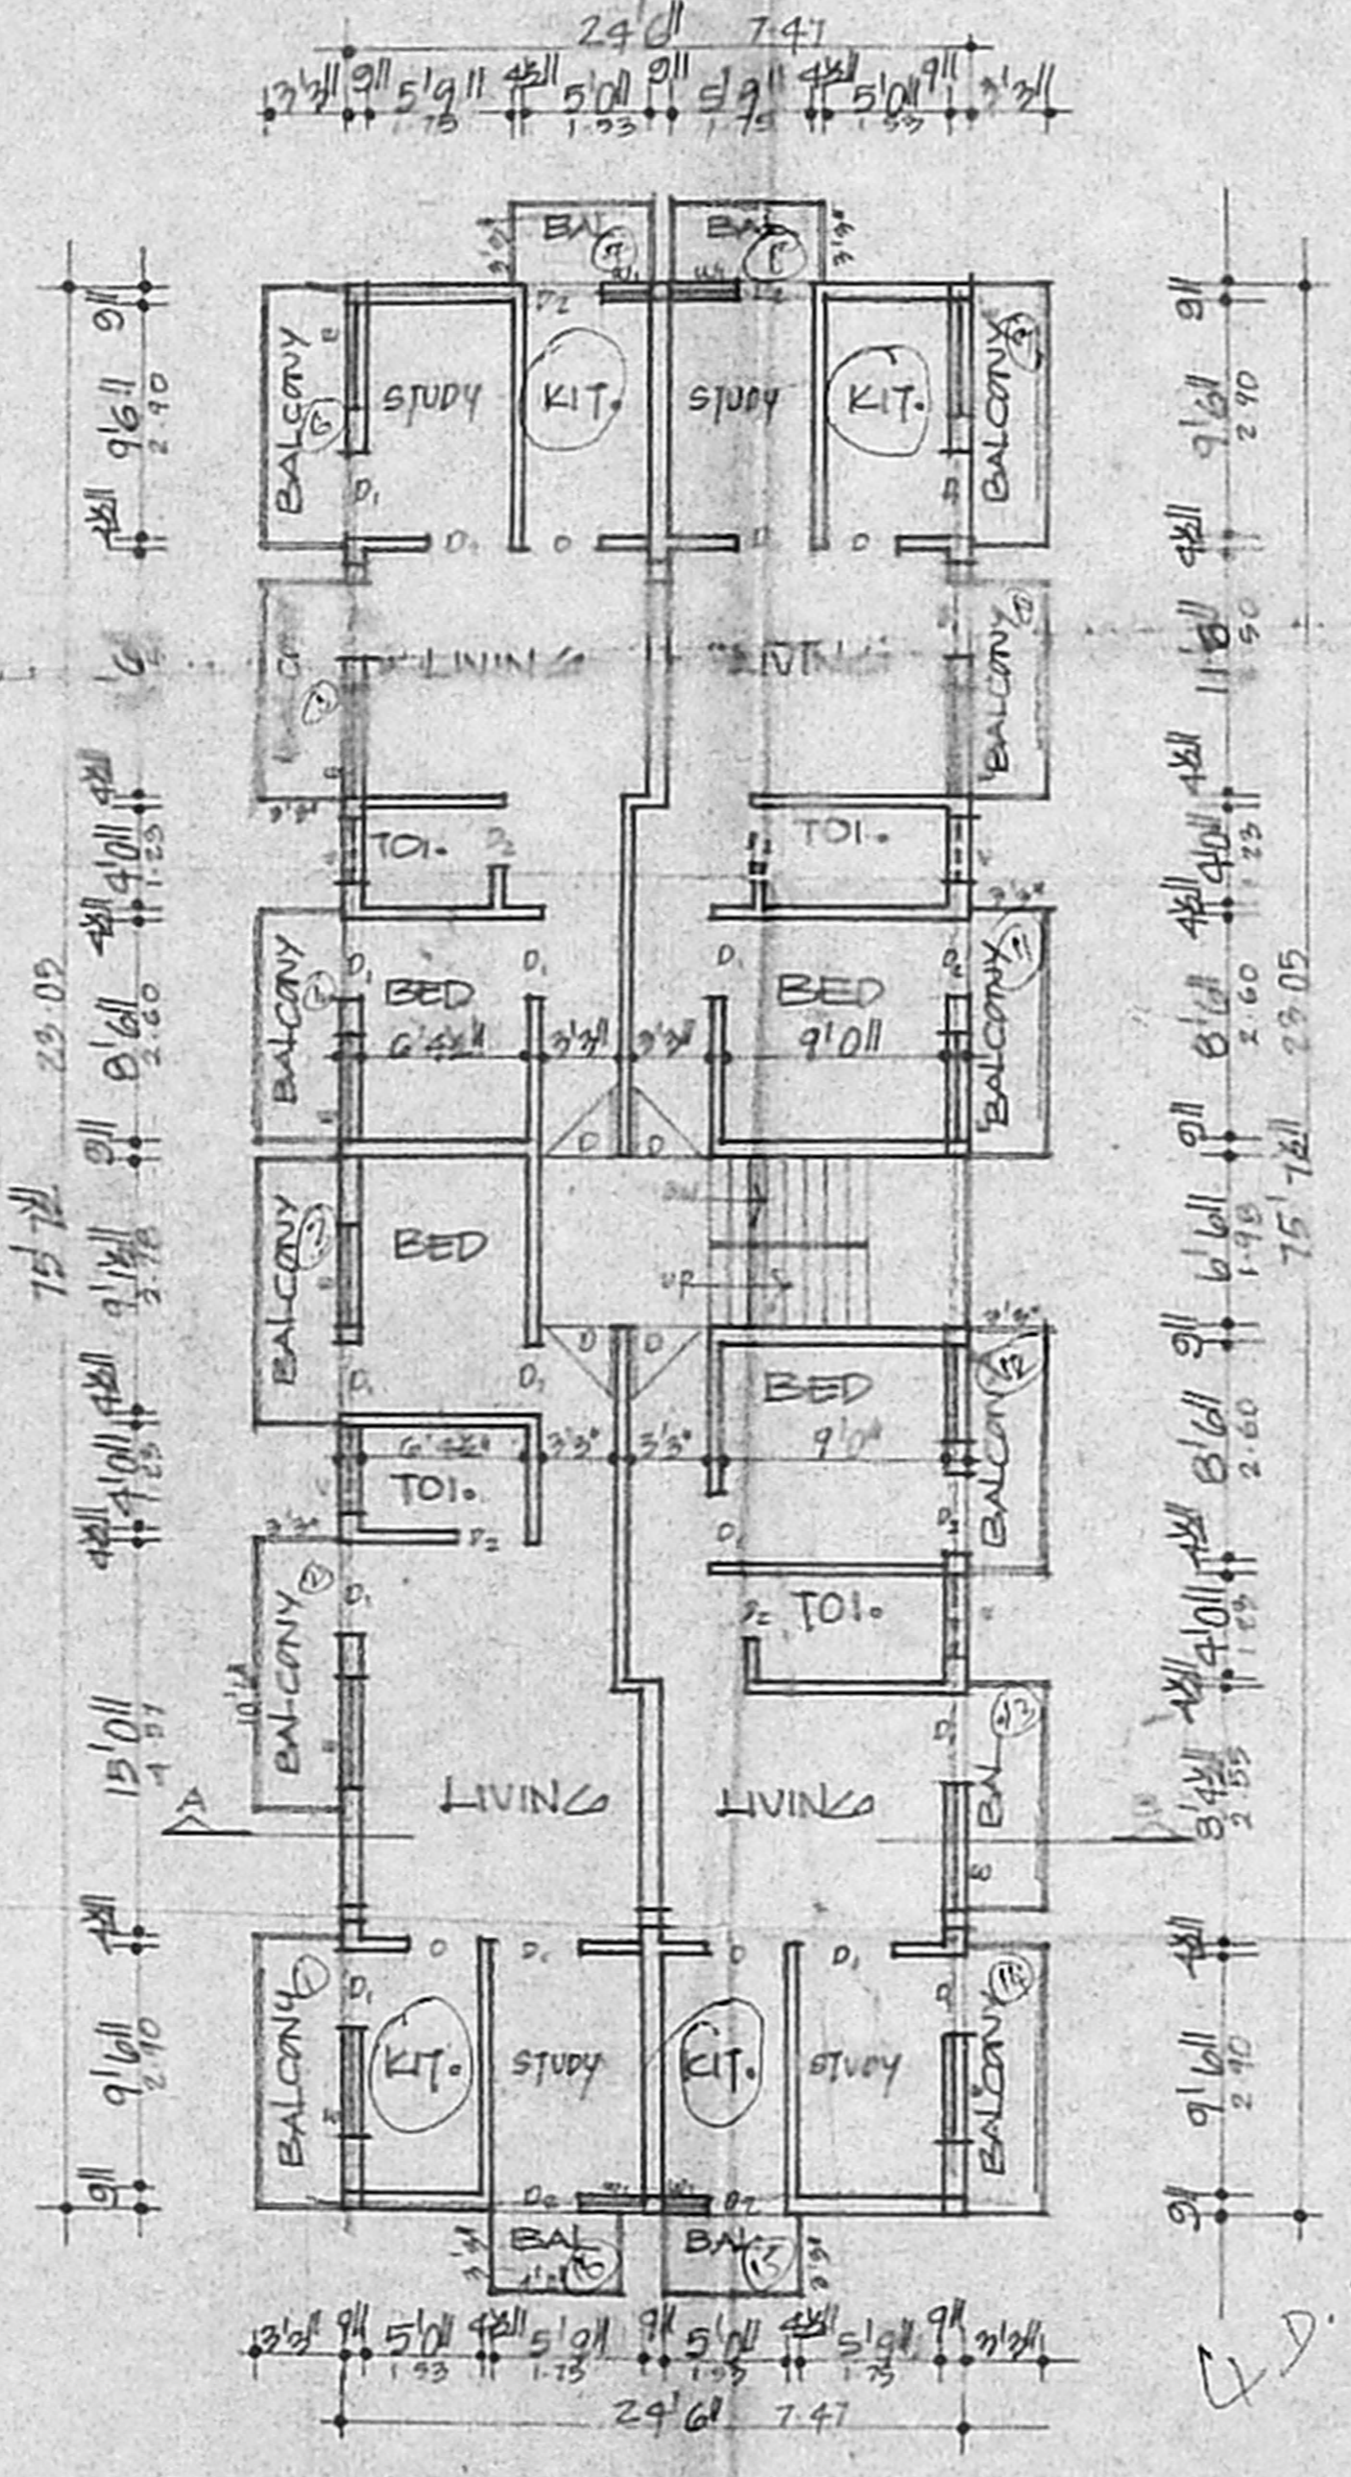

TYPICAL FLOOR PLAN
FIRST & SECOND FLOOR

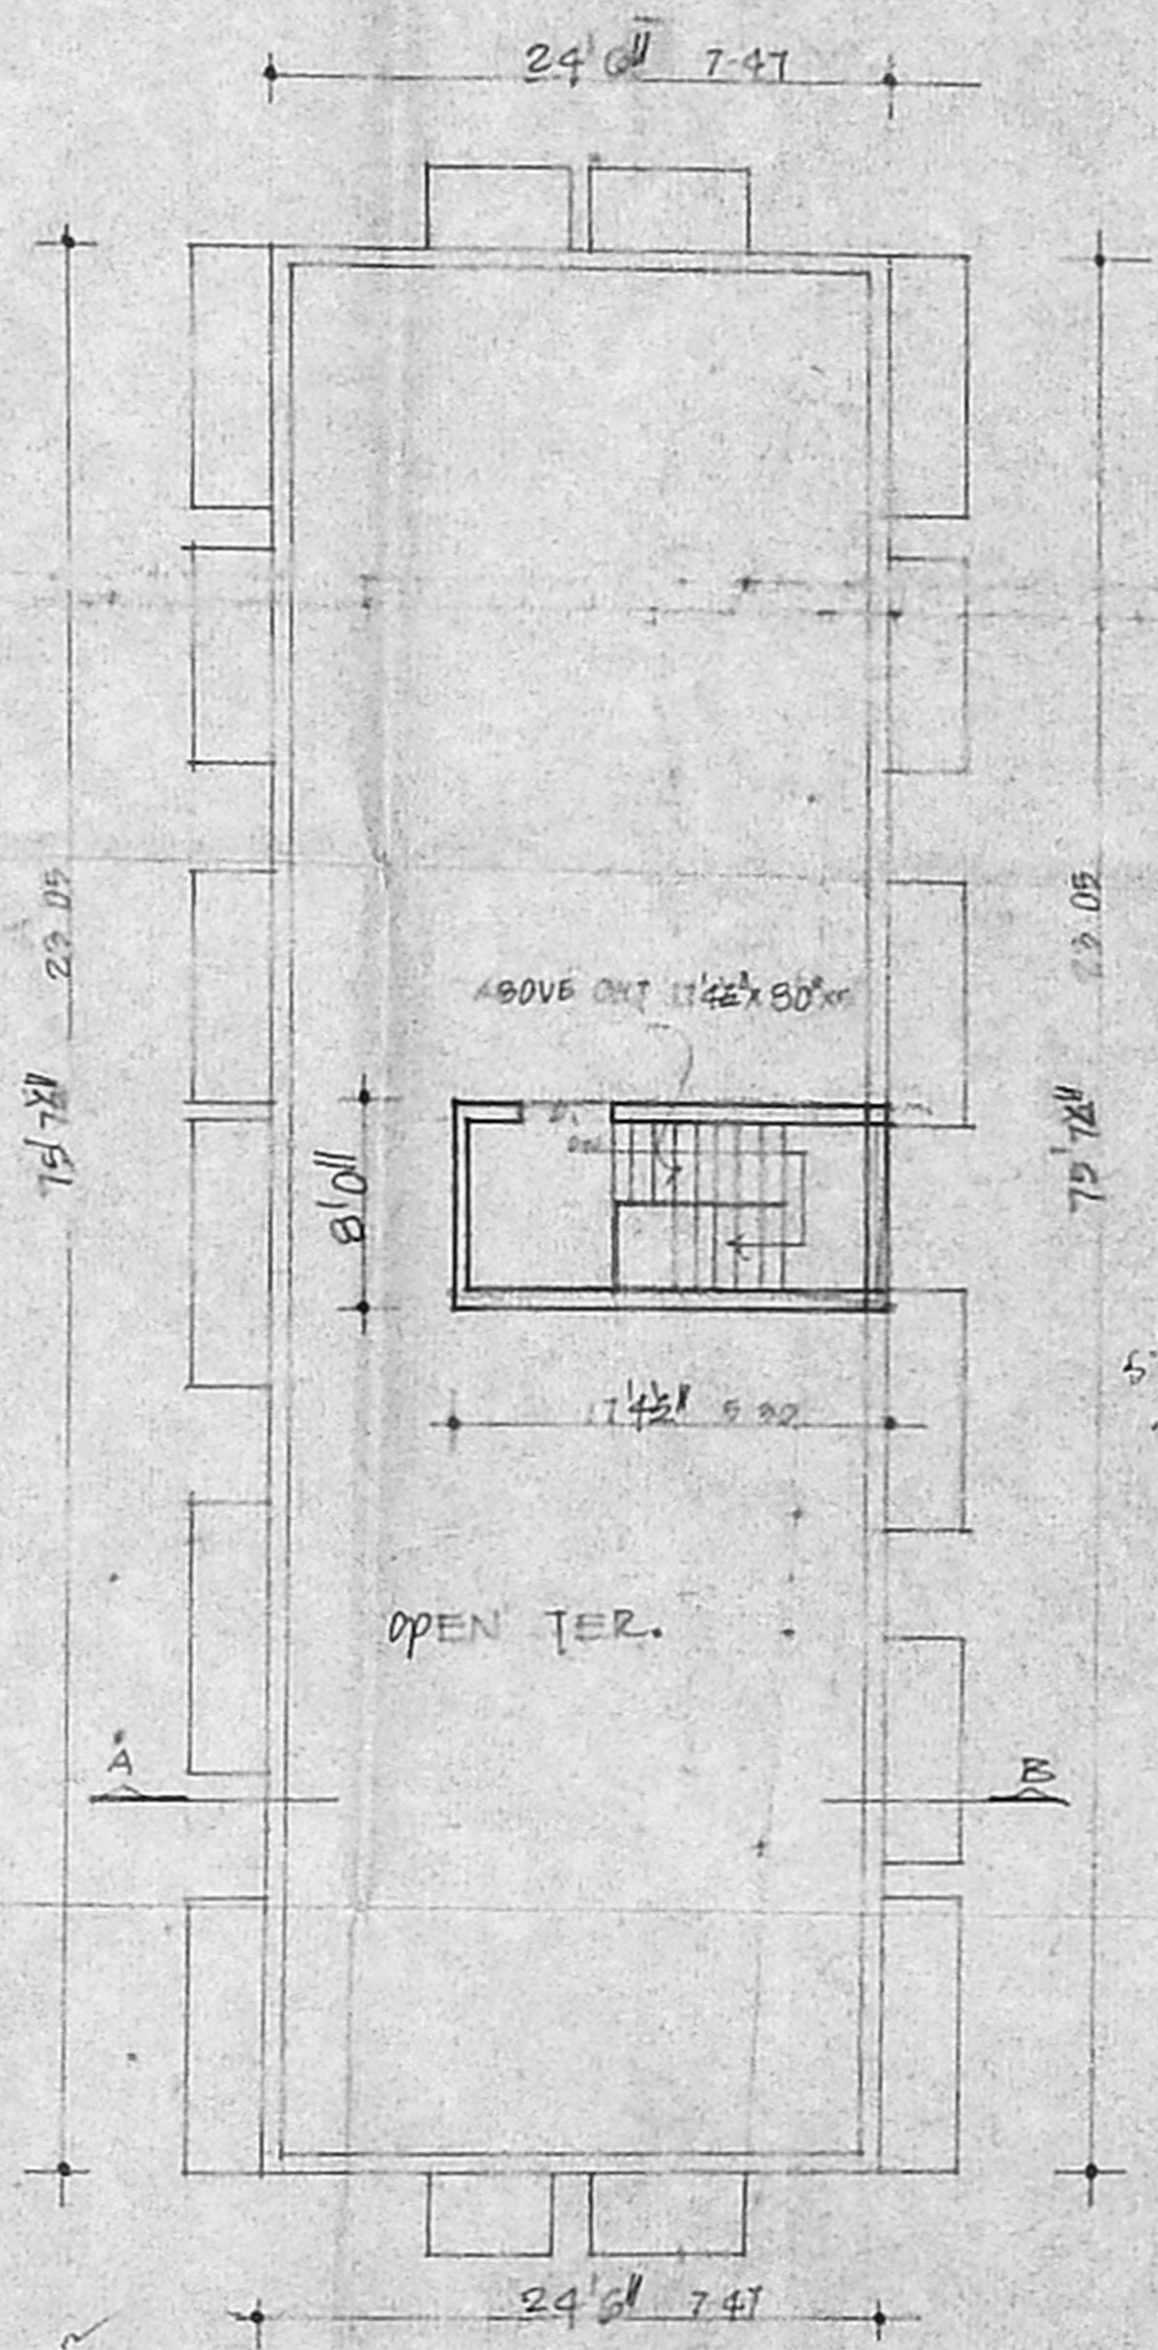

TERRACE PLAN

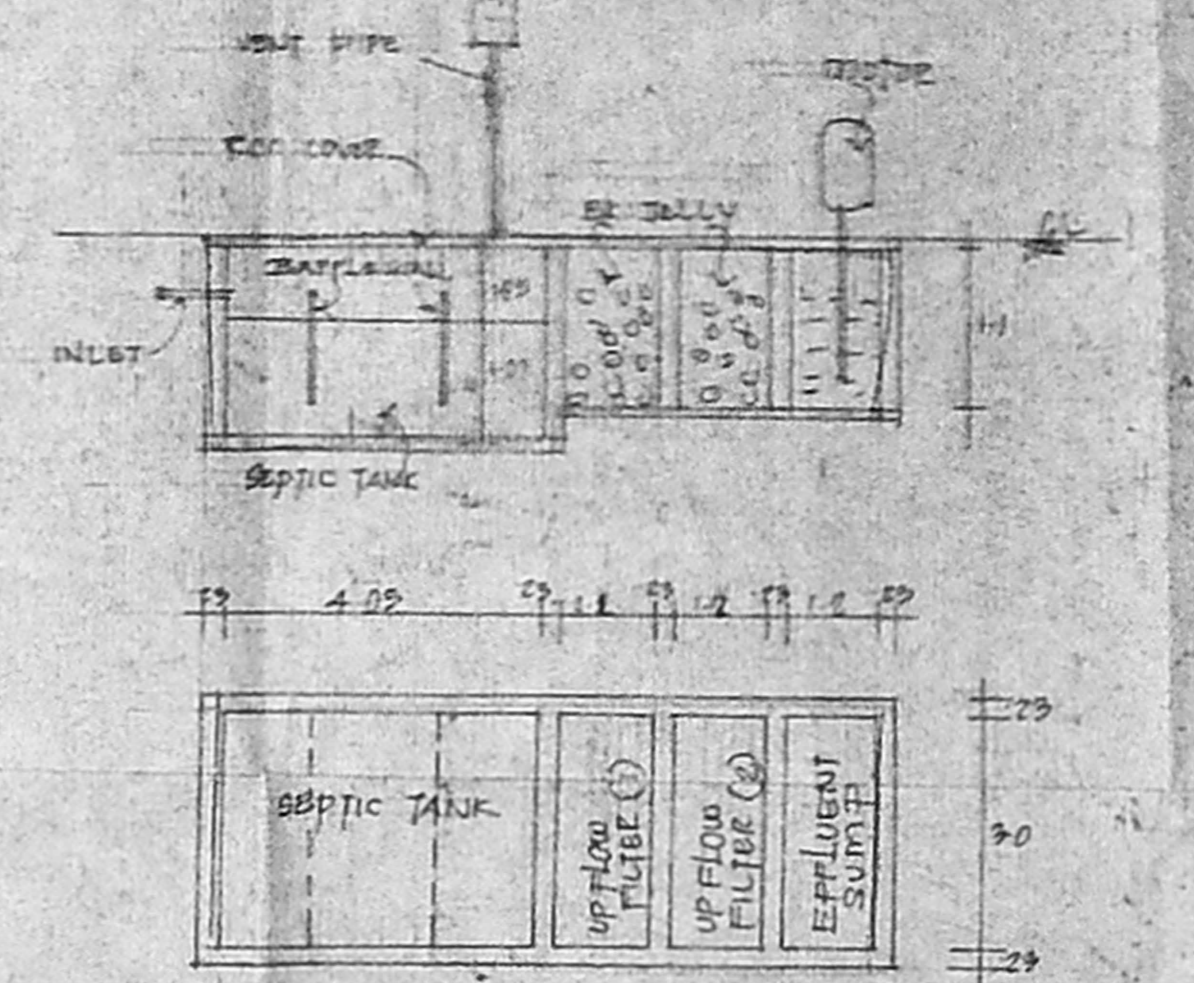

DETAIL OF SEPTIC TANK WITH UPFLOW FILTER

102 x 56.5

JOINERIES

D	DOOR	3'3" x 7'0"
D1		3'0" x 7'0"
D2		2'6" x 7'0"
W	WINDOW	2'0" x 7'0"
V	VENTILATOR	2'0" x 7'0"
RS	ROLLING SHUTTER	7'0" x 7'0"

CMDA (B)1 - No. 1
 G.No. B2/29319/02

SPECIFICATION

SAND FILLING IN FOUNDATION
 PCC 1:4:8 IN FOUNDATION
 BRICK WORK IN CM 1:5
 RCC WORK IN CM 1:2:4
 PLASTERING IN CM 1:4

AREA DETAIL

PLOT EXTENT	311	m ²	4671.6	434.0
G. FLOOR			1853	172.2
1st FLOOR			2308	214.4
2nd FLOOR			2308	214.4
TOTAL			6817.4	635.0

CLAIR INDEX

ROADS

BOUNDARY

PROPOSAL

SCALE 1/200

North Arrow

PLAN SHOWING THE PRO. RESIDENTIAL BUILDING IN S. NO. 45 PER DOCUMENT 333/AS AS PER PATA 333/ADPE, T.S NO. 8, WARD. 6, BLOCK. 31, OF SELAIKUR VILLAGE, AT DOOR NO. 20A, AGASTHIYAR ST, EAST TAMBARAM, CHENNAI

OWNER'S SIGNATURE

ARCHITECT

K. SELVAM
 Consulting Engineer
 Approved by
 Chennai Metropolitan Development Authority
 Door No. 20A, Agasthiyar Street, East Tambaram, Chennai - 600 002
 Phone: 24232000, 24232001, 24232002

4 D.U x 2 Flr
 8 D.U
 Total 11 D.U
 all are 475 sqm

8.8 x 3.46 = 30.45