
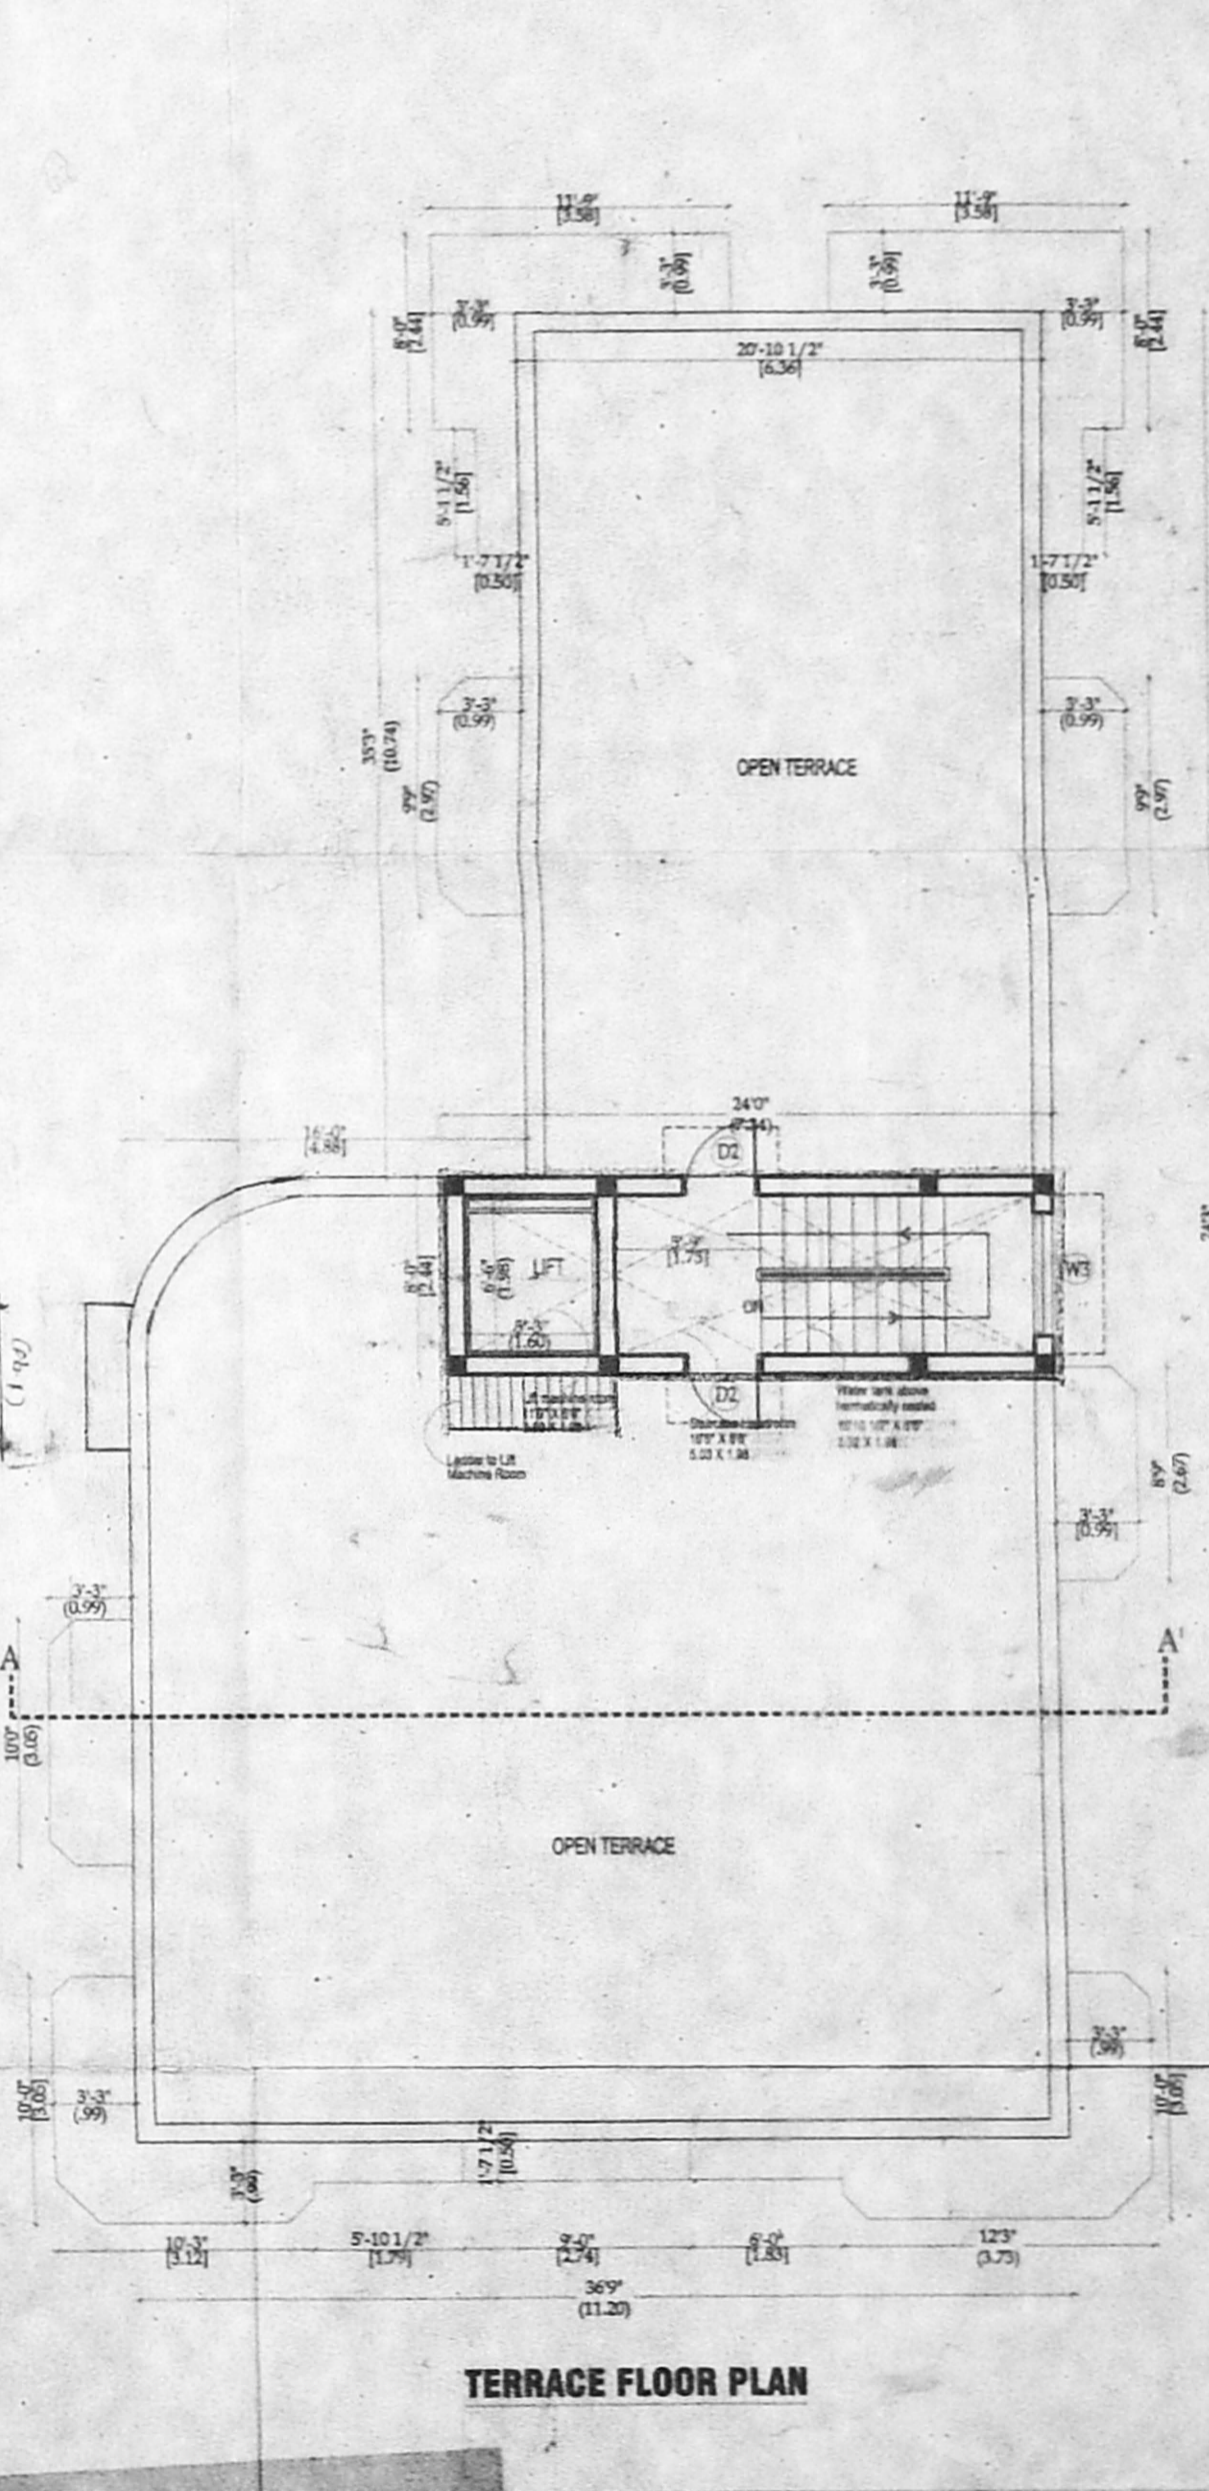
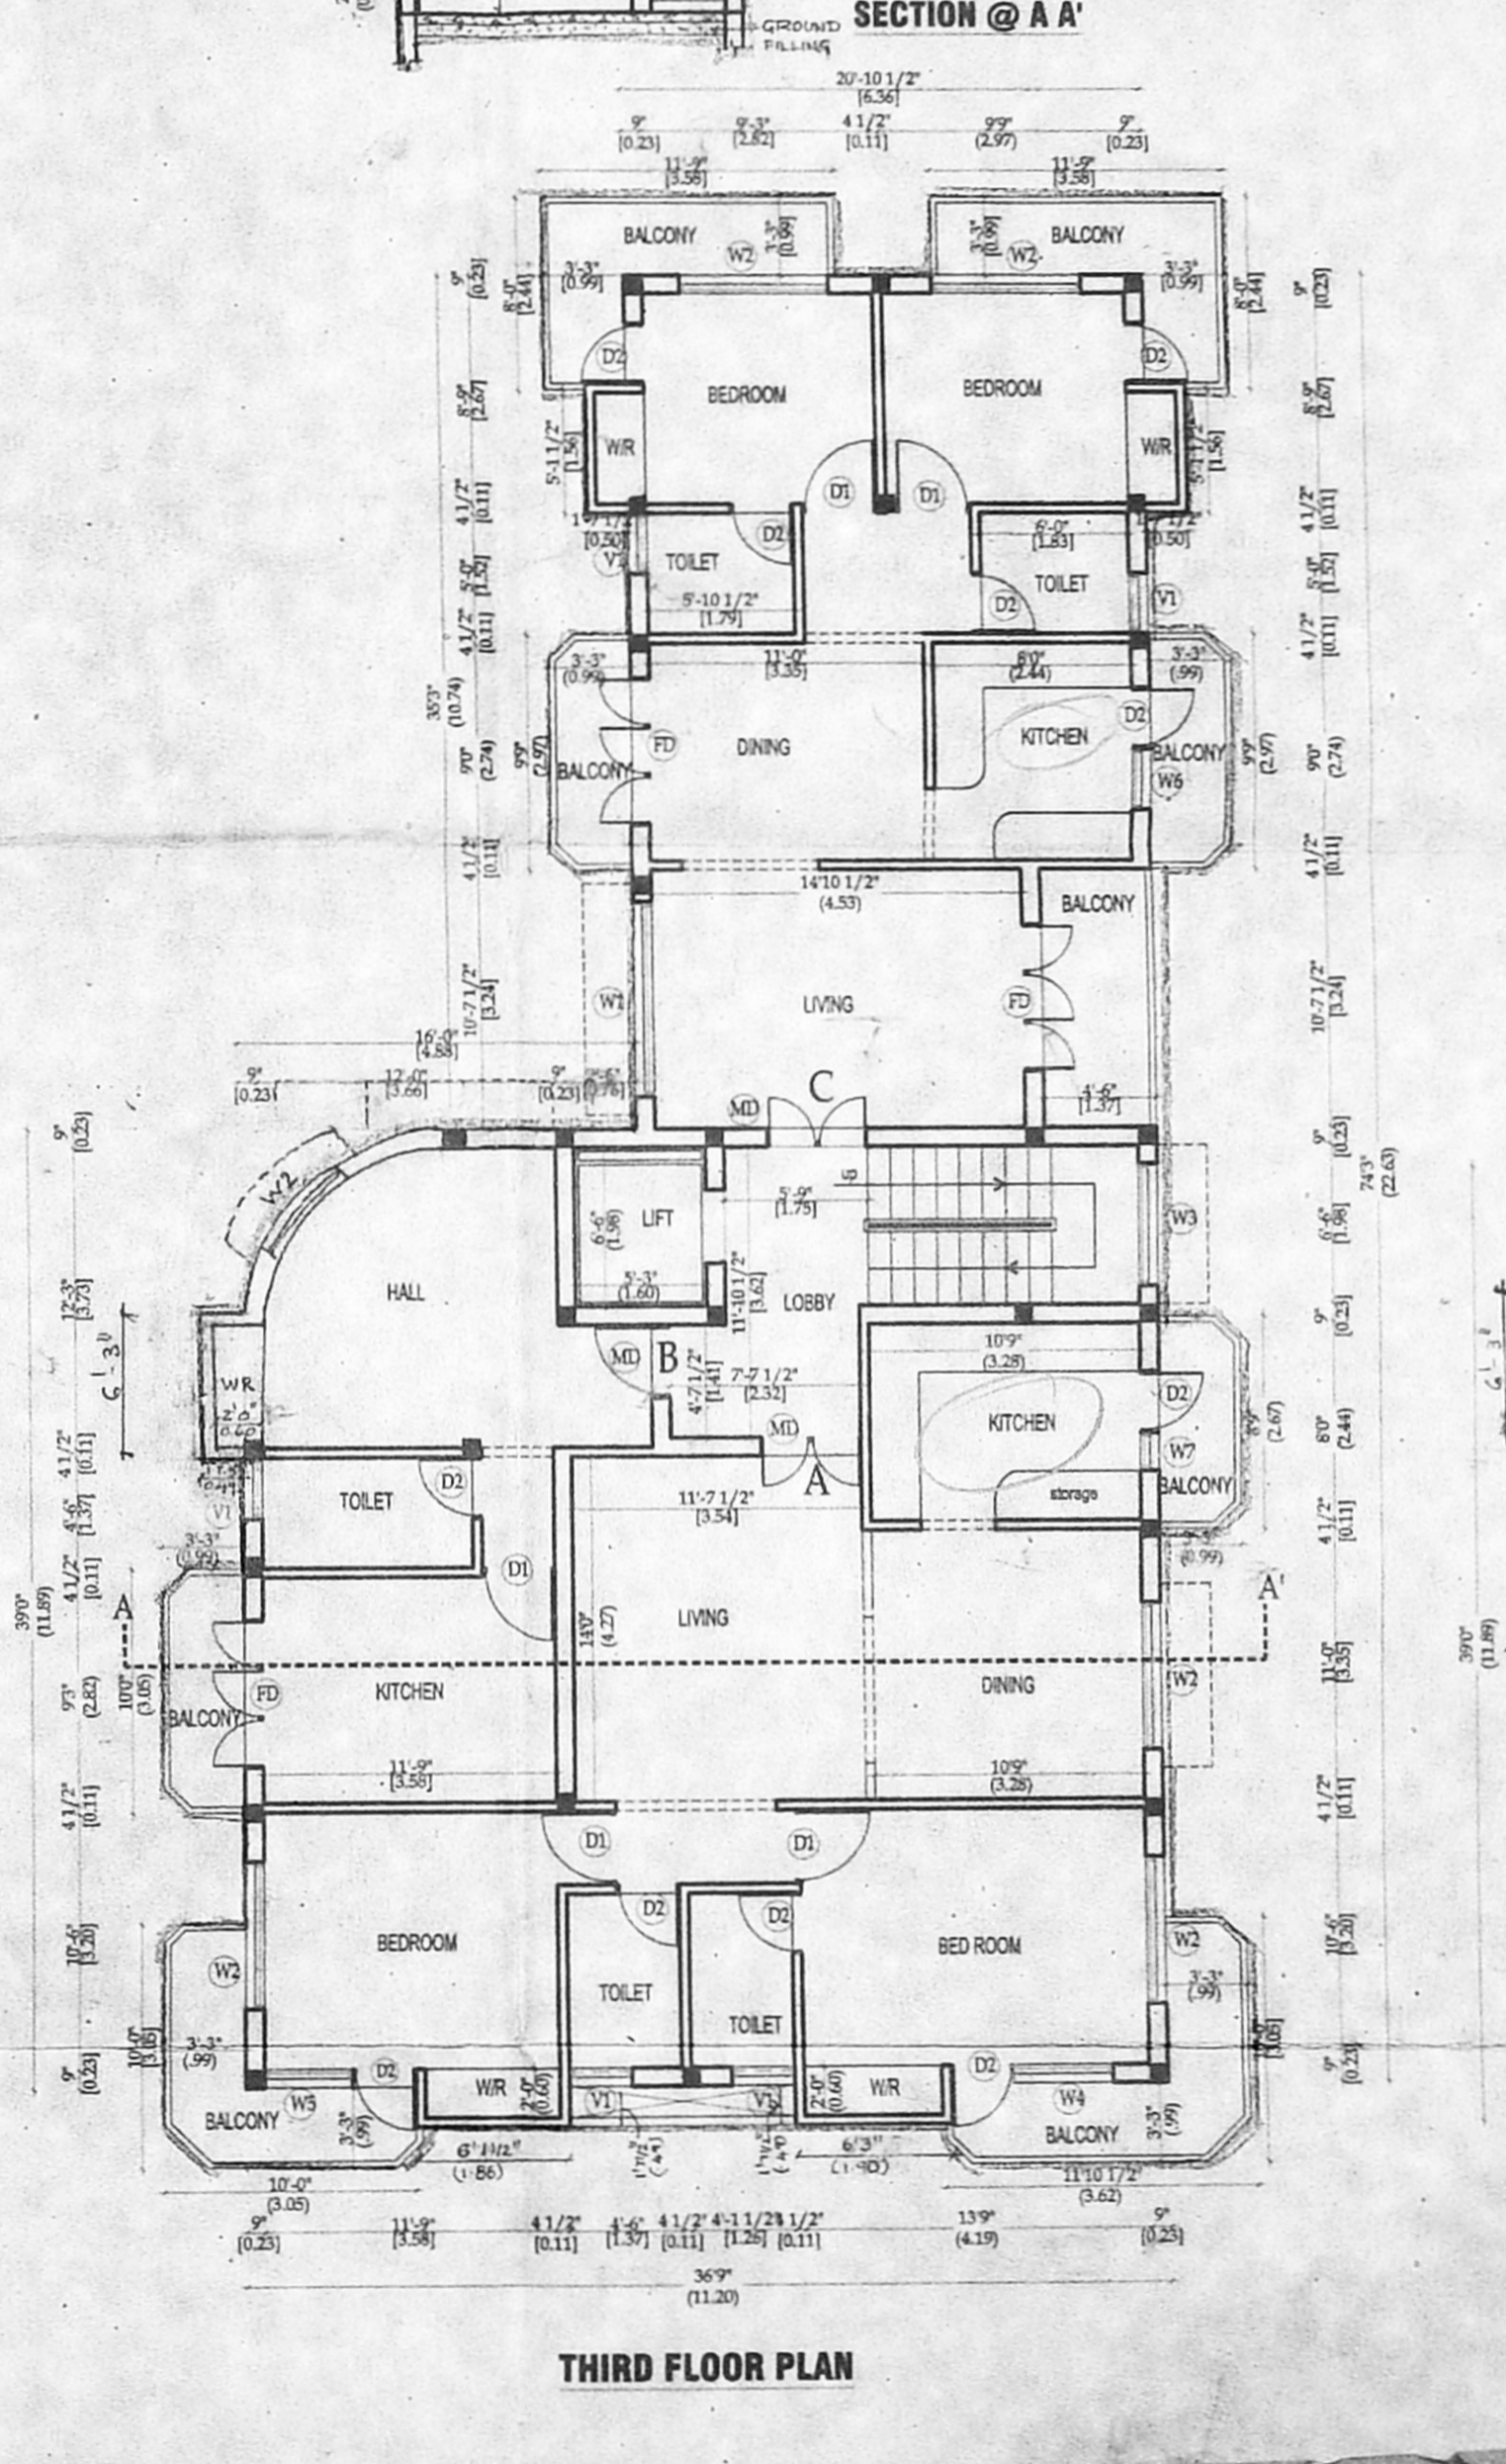
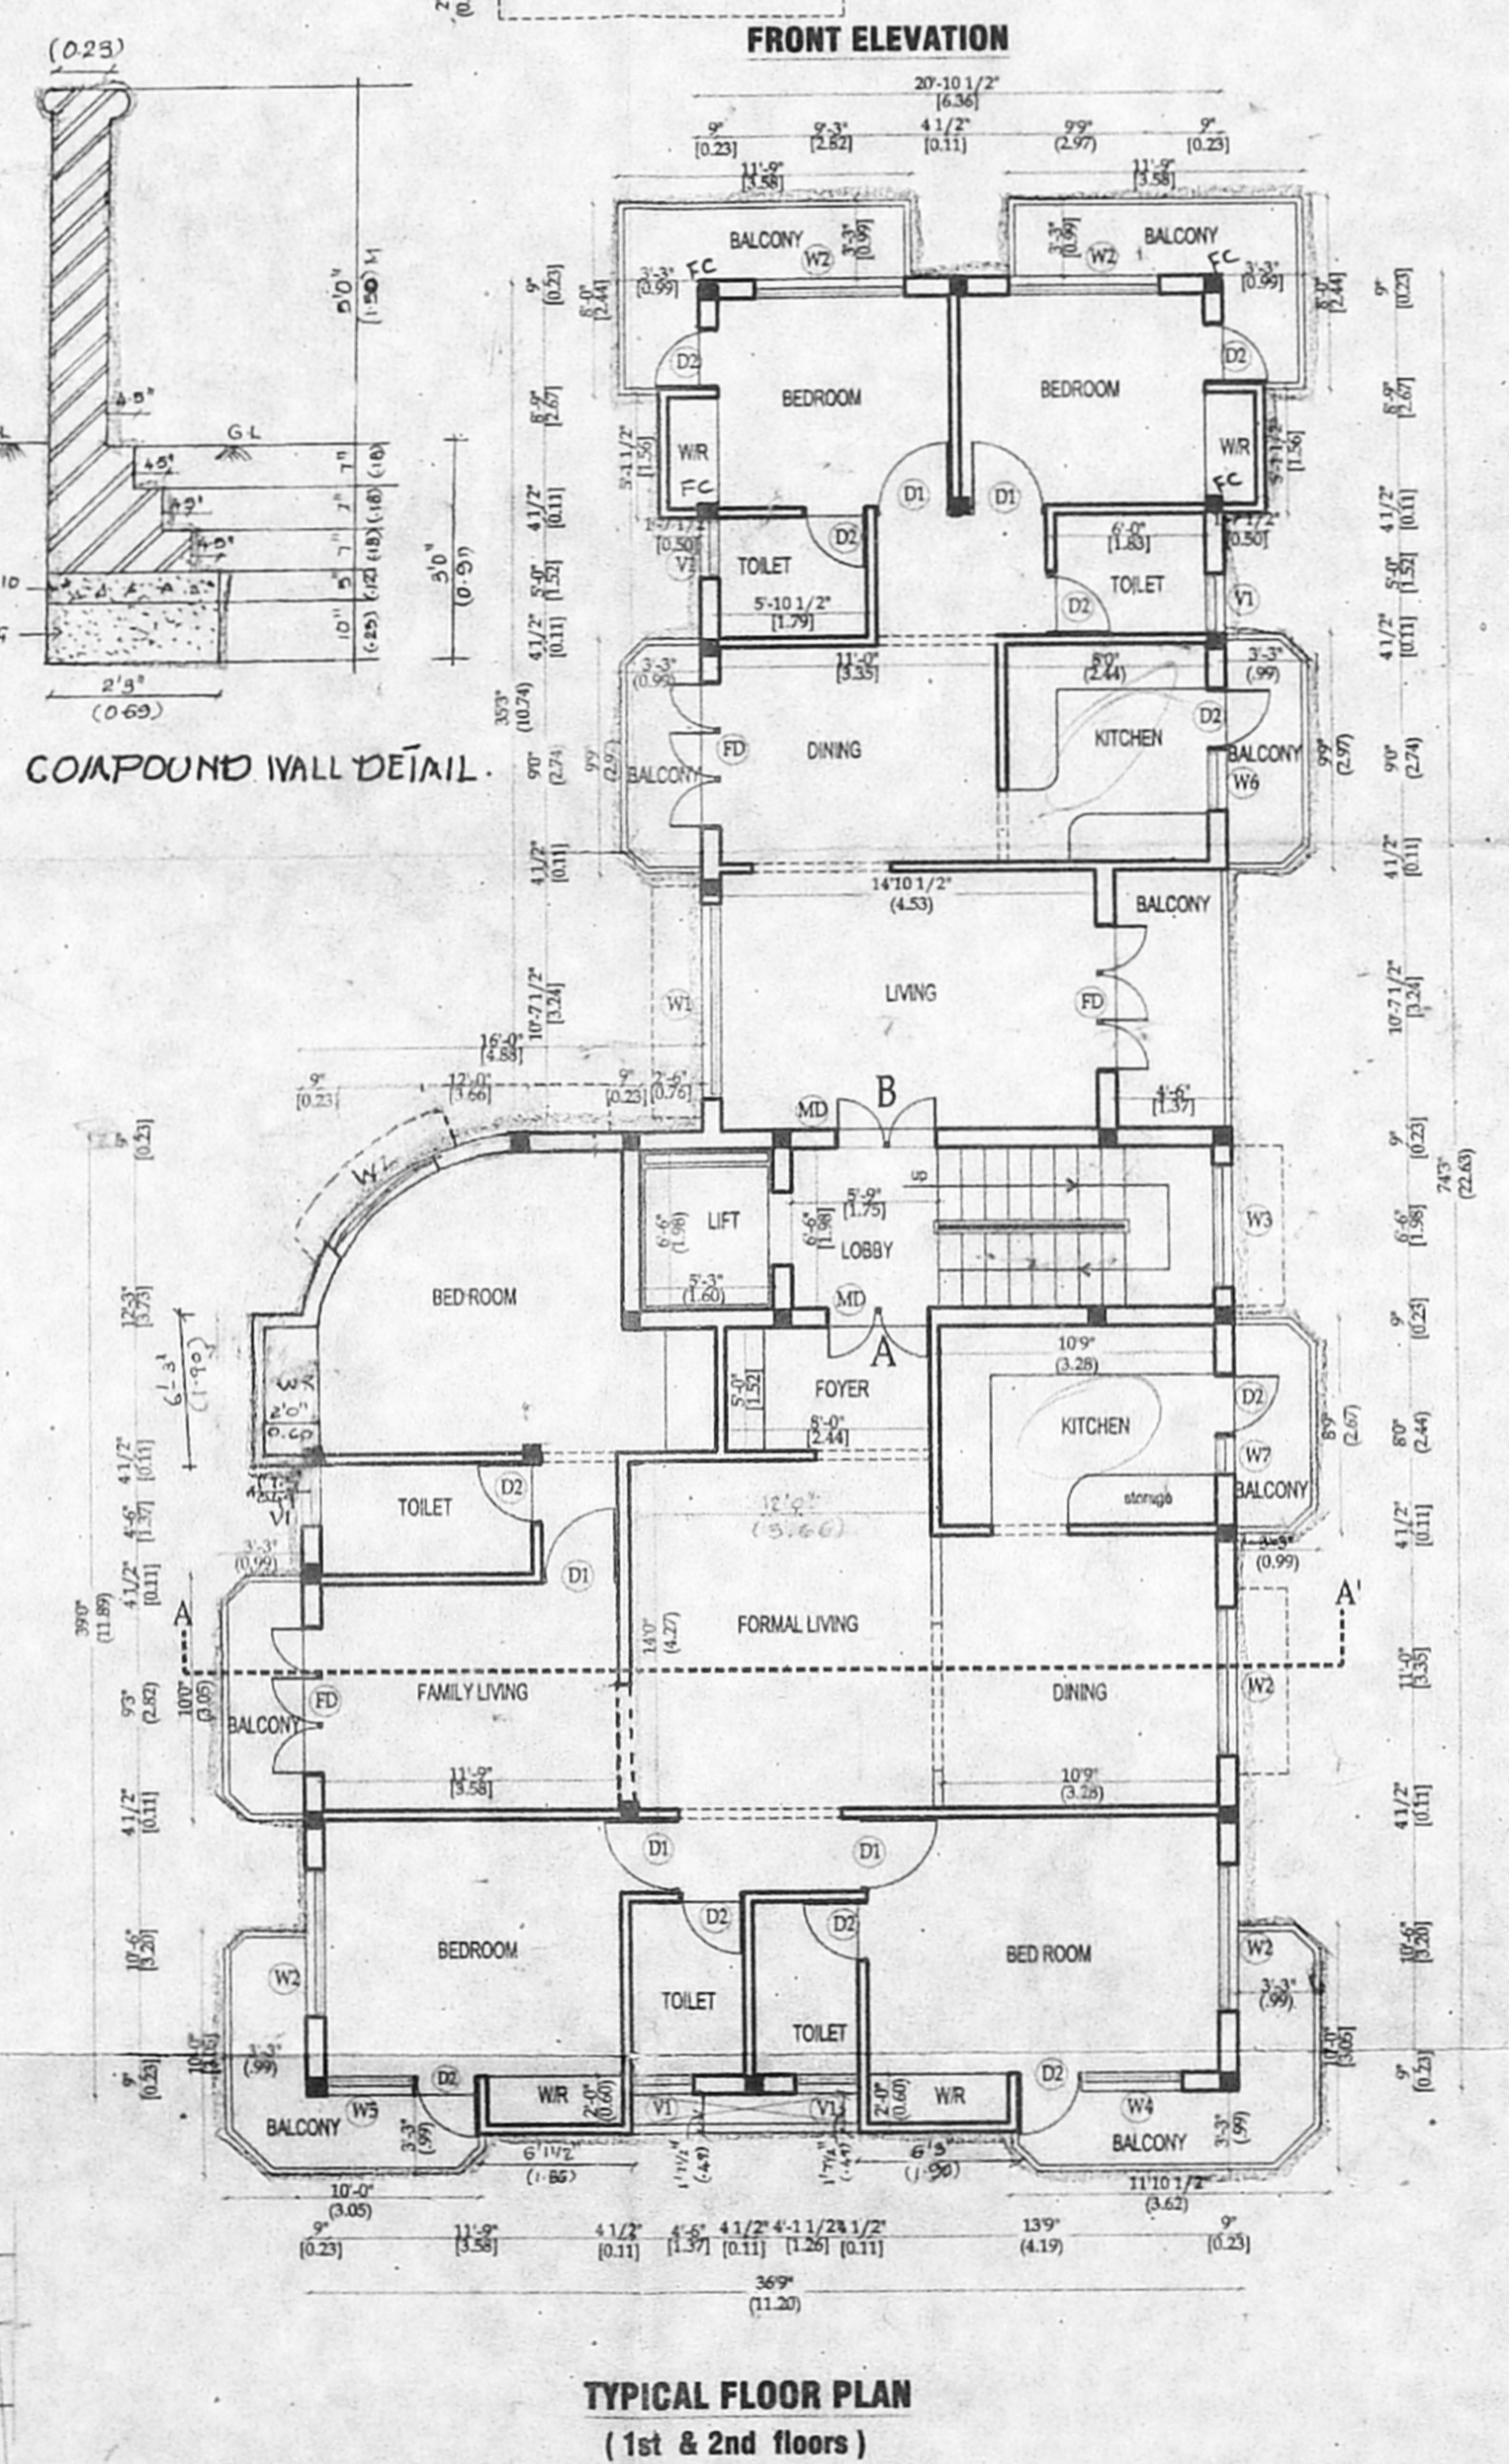
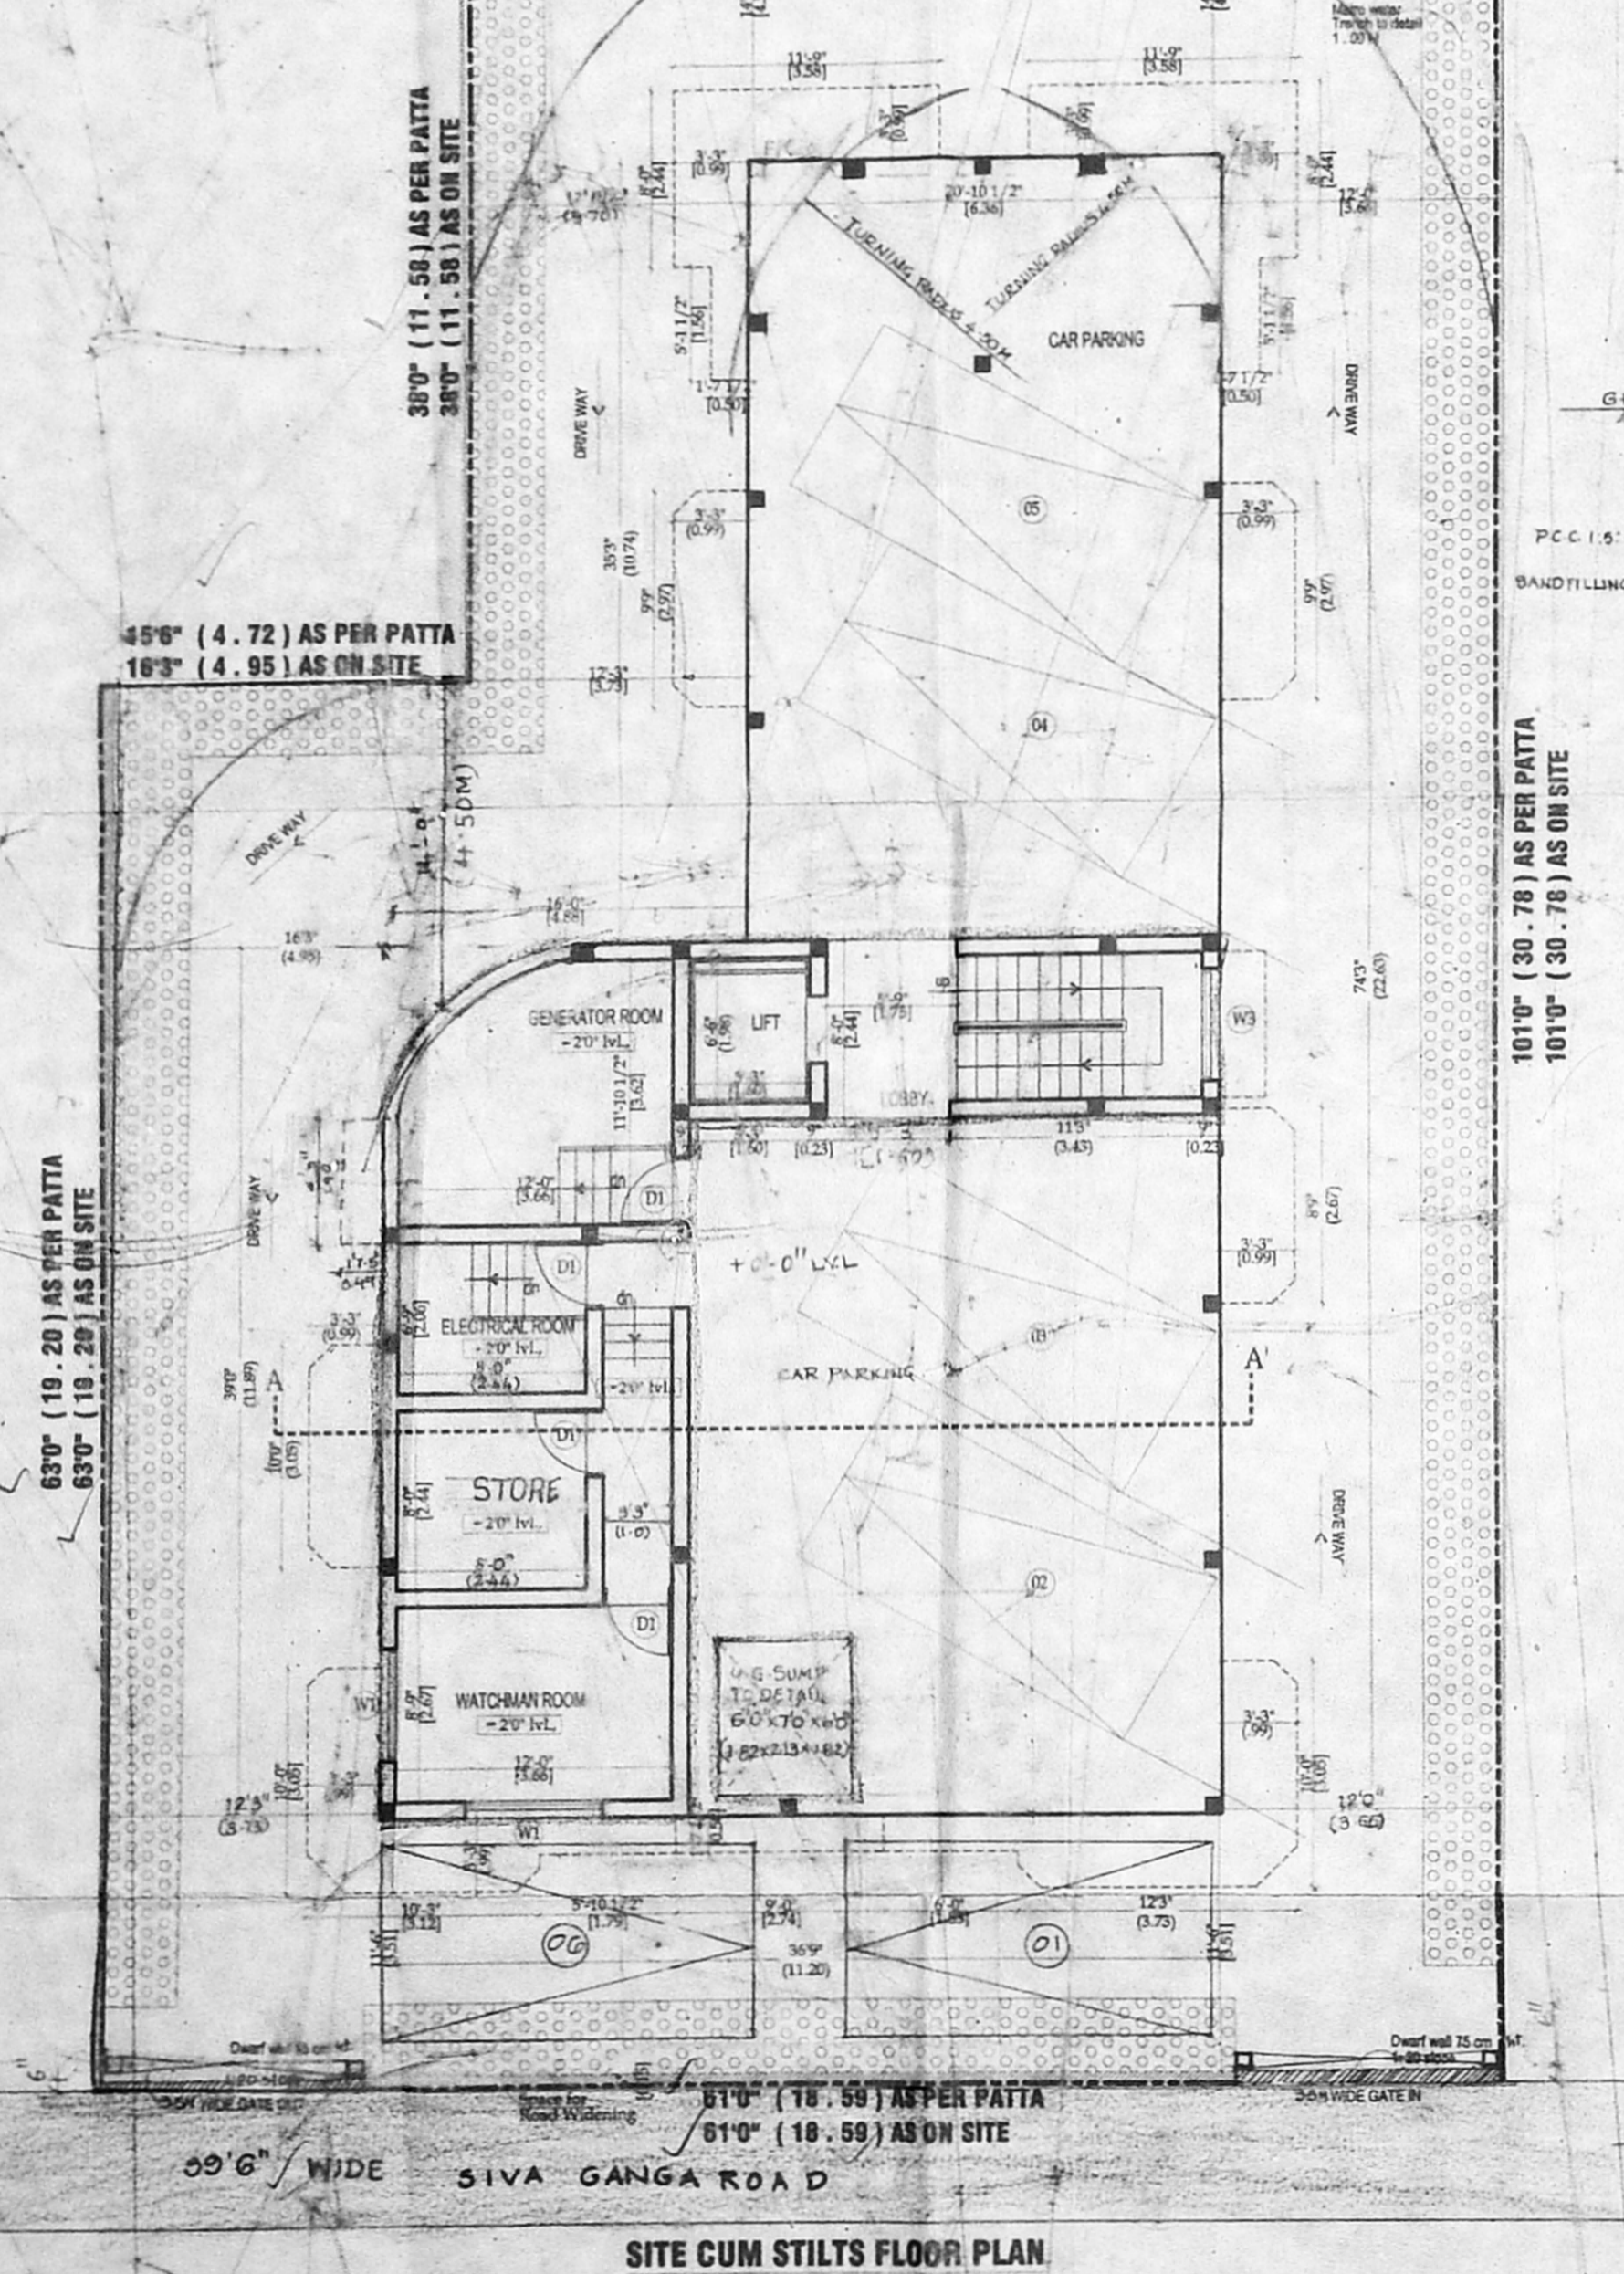
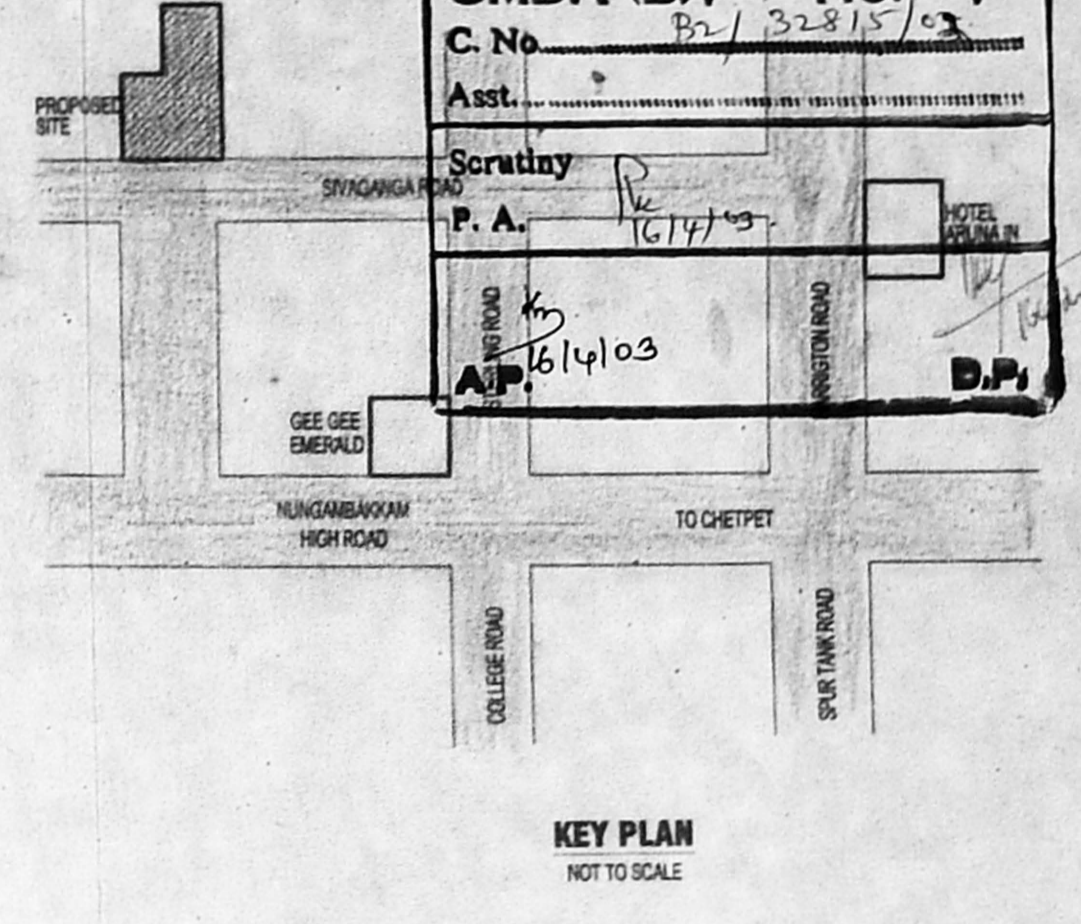
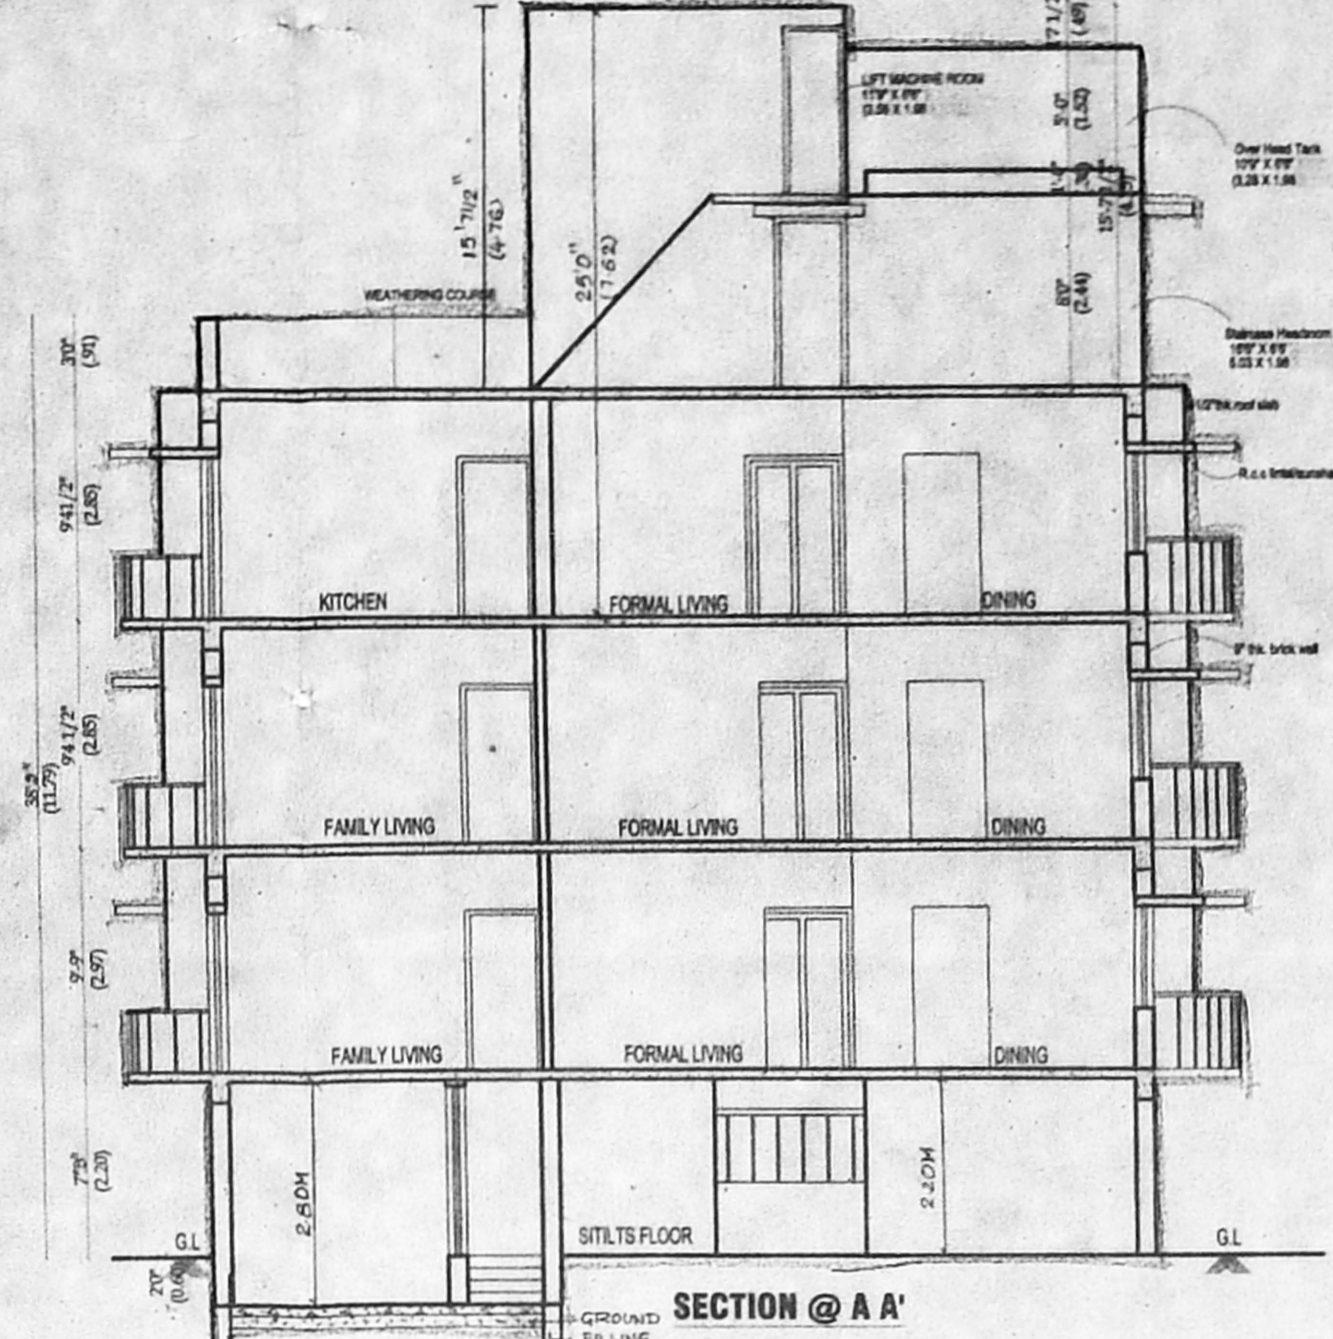
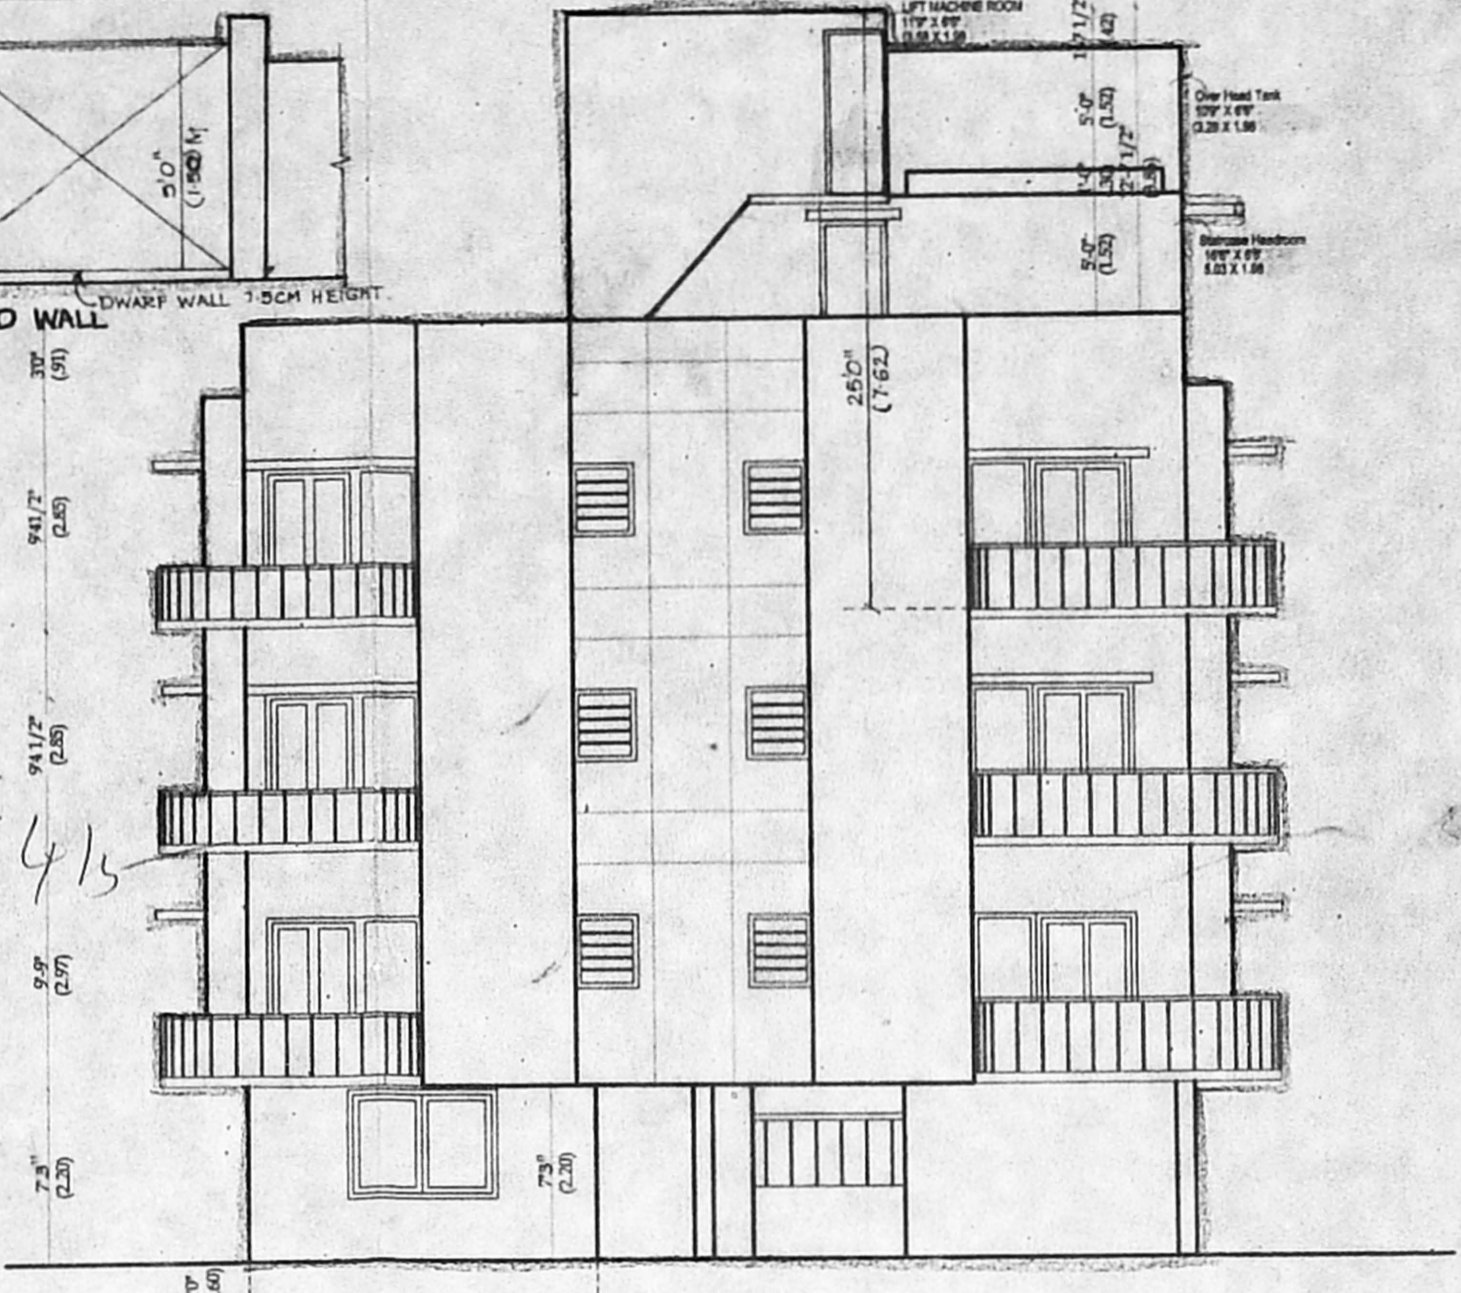


Revised Plan
Dt: 3-4-03
LOCAL COPY
OFFICE COPY

CMDA (B)/4/ No. 1
C. No. B-27/37815/02
Asst. Secretary
Scrutiny P.A. (1614)03
AP/1614/03
D.P.

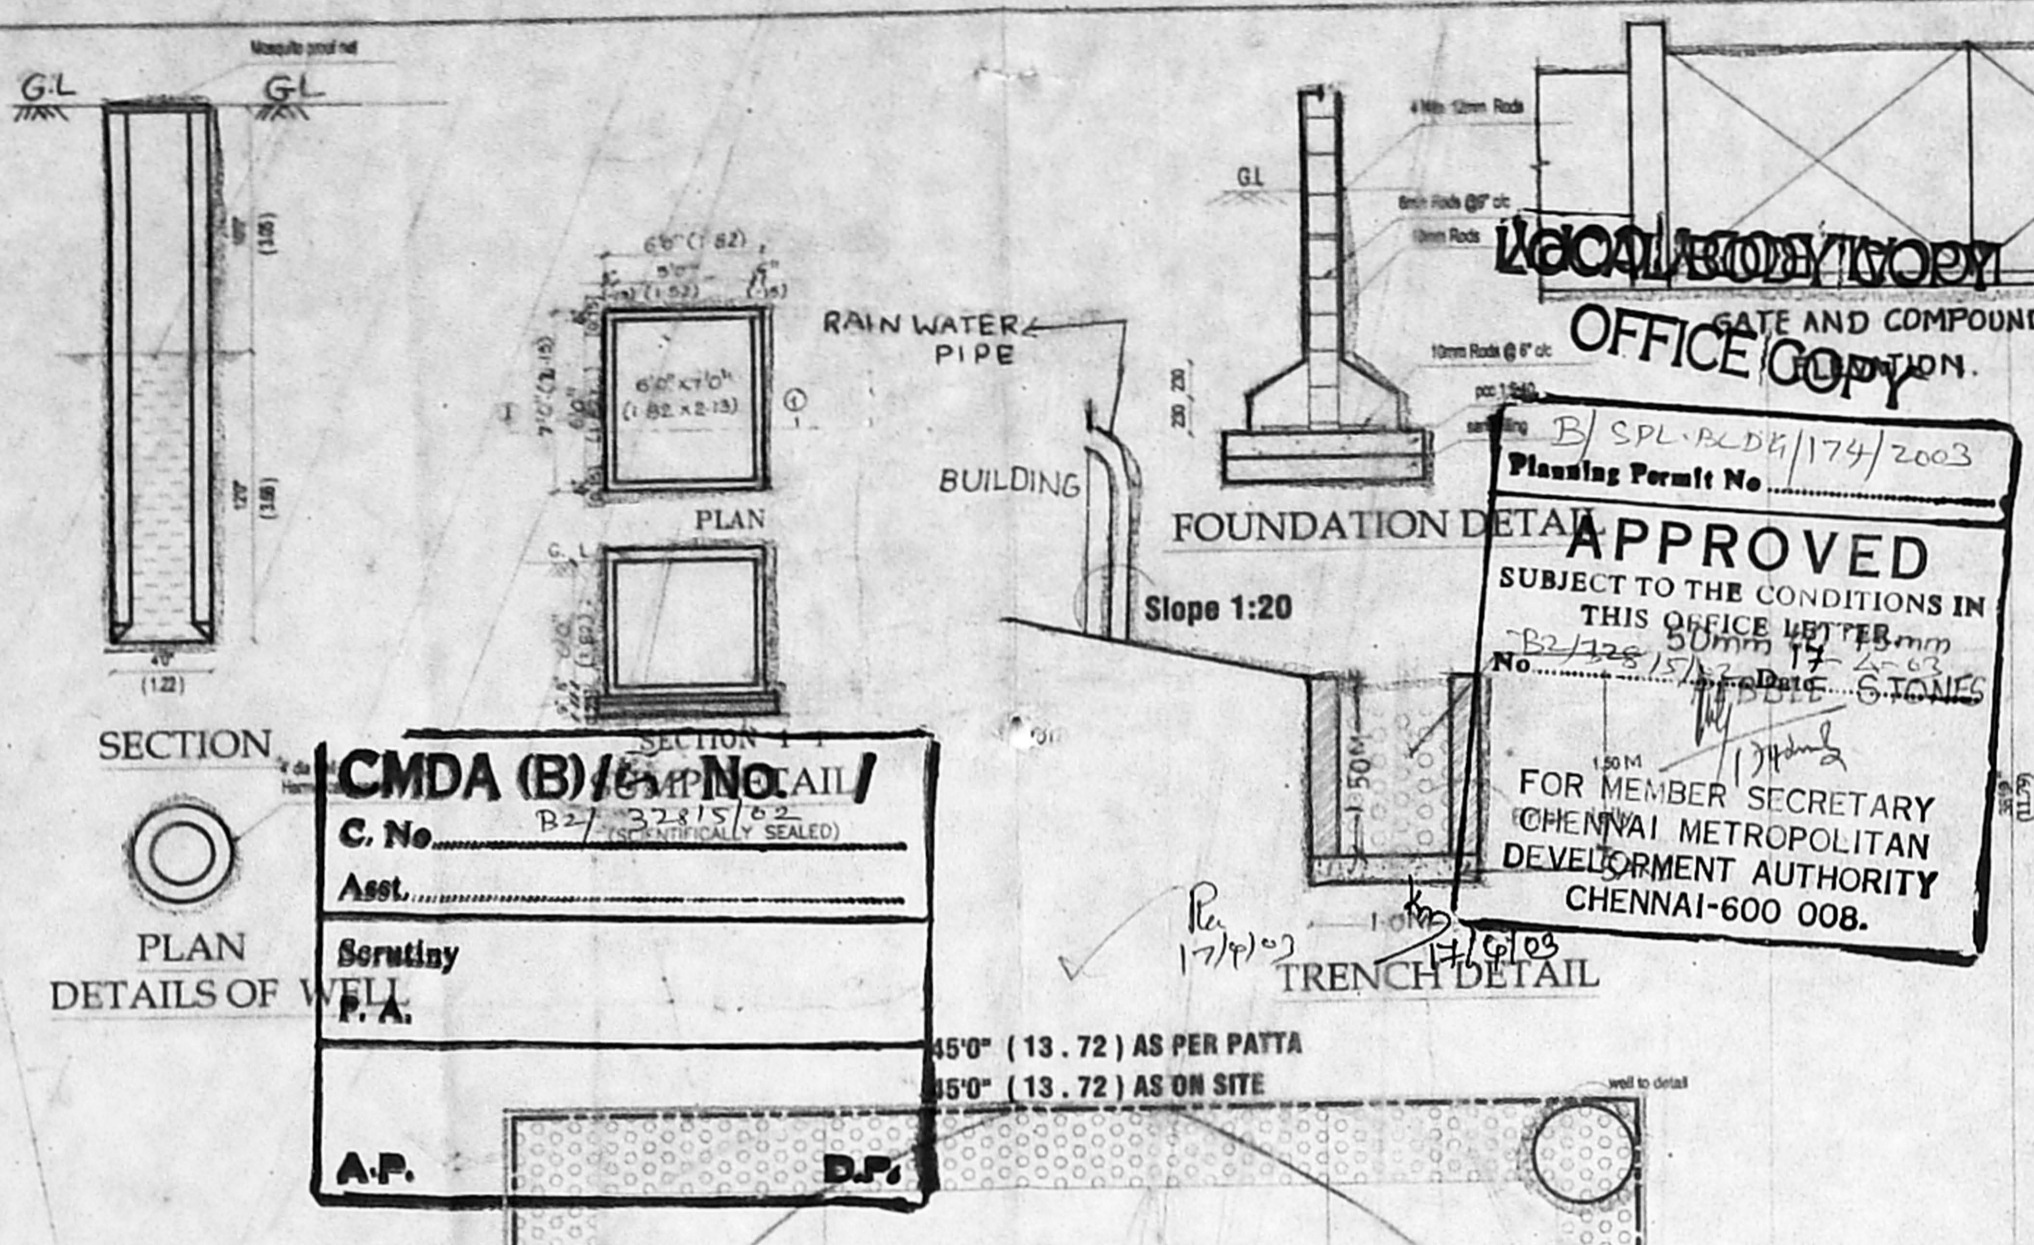

PLAN SHOWING THE PROPOSED RESIDENTIAL BUILDING AT DOOR NO : 14, NEW NO: 24 SIVAGANGA SALAI NUNGAMBAKKAM VILLAGE, CHENNAI. COMPRISED IN OLD, NO : 532, NEW R.S. NO : 532/2, 532 / 29, BLOCK NO : 29, OF NUNGAMBAKKAM VILLAGE.

SCHEDULE OF JOINERY

TYPE	DESCRIPTION	SIZE
D0	MAIN DOOR	1.07 X 2.13
D1	DOOR	0.91 X 2.13
D2	DOOR	0.76 X 2.13
W1	WINDOW	2.44 X 1.37
W2	WINDOW	1.82 X 1.37
W3	WINDOW	1.52 X 1.37
W4	WINDOW	2.44 X 1.37
W5	WINDOW	1.07 X 2.13
W6	WINDOW	0.76 X 2.13
W7	WINDOW	0.85 X 2.13
V1	VENTILATOR	0.76 X 0.91

AREA STATEMENT

S.NO.	DESCRIPTION	AREA (SQ.FT.)	AREA (SQ.M.)
1.	PLOT EXTENT	5537.00	514.40
2.	STILTS FLOOR PLAN	195.00	18.12
3.	FIRST FLOOR AREA	2556.00	237.46
4.	SECOND FLOOR AREA	2556.00	237.46
5.	THIRD FLOOR PLAN	2556.00	237.46
6.	TOTAL AREA	7863.00	730.49
7.	PLOT COVERAGE	46.167	
8.	F.S.I	164.2	
9.	NON F.S.I AREA	494	45.89

REFERENCE

- PROPOSED
- ROAD
- BOUNDARY

SCALE
1 : 100
1" = 8.0"

NORTH POINT

OWNER (S)
For TRANS-ASIA CORPORATION
Managing Partner.

LICENSED SURVEYOR
For TRANS-ASIA CORPORATION
Partner.

N. Gopal Akshant
ARCHITECT AND INTERIOR DESIGNER
CA. No. 1 CA/2000 / 25855
1ST STREET, RAJAWADY COLONY,
CHENNAI - 600 083.
PHONE : (91) (044) 474 03 07