


CMDA (B) No. 1  
 C No. 52/2010  
 Asst.   
 Scrutiny   
 P. A.   
 A.P.   
 U.P. AS   
 D.P.O.


23/5/10 85.00  
 175.00  
 PROPOSED BUILDING AT ROAD NO. 107B, MUNUSAMY SALAI, OLD NO. 231/21A, V. S. NO. 10, OF BLOCK NO. 41, VIRUGAMBARAM MAMBALAM GRUDY TALLI, CHENNAI.

OFFICE COPY.

FOR: MR. RAMPRASAD VEINGAMMAL (RAHODER)

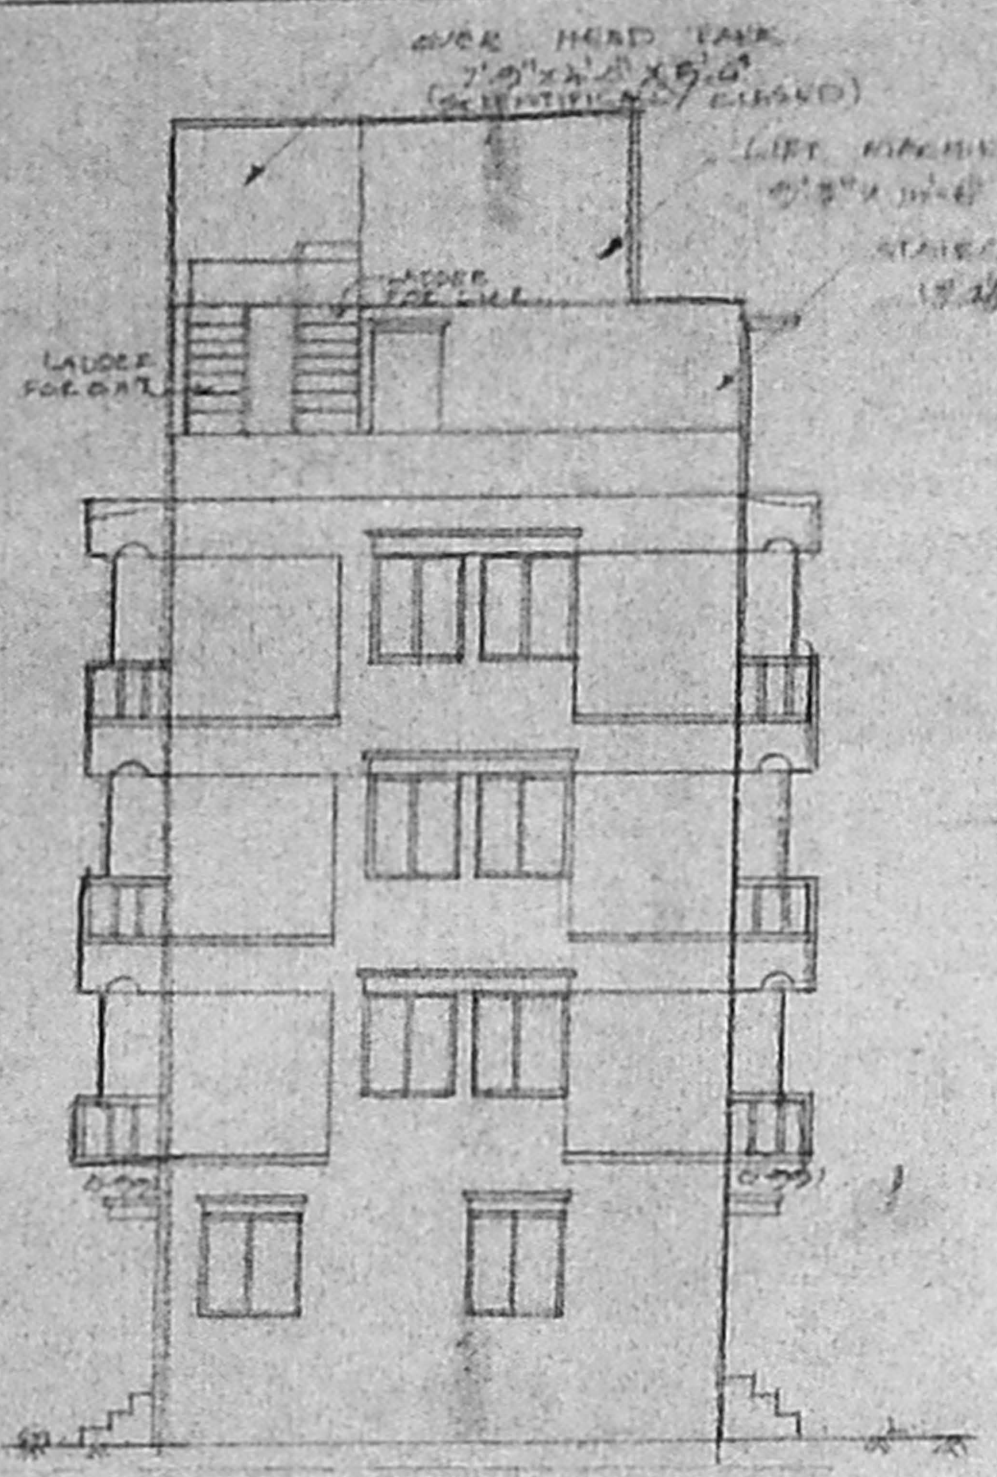

ROAD-SIDE ELEVATION

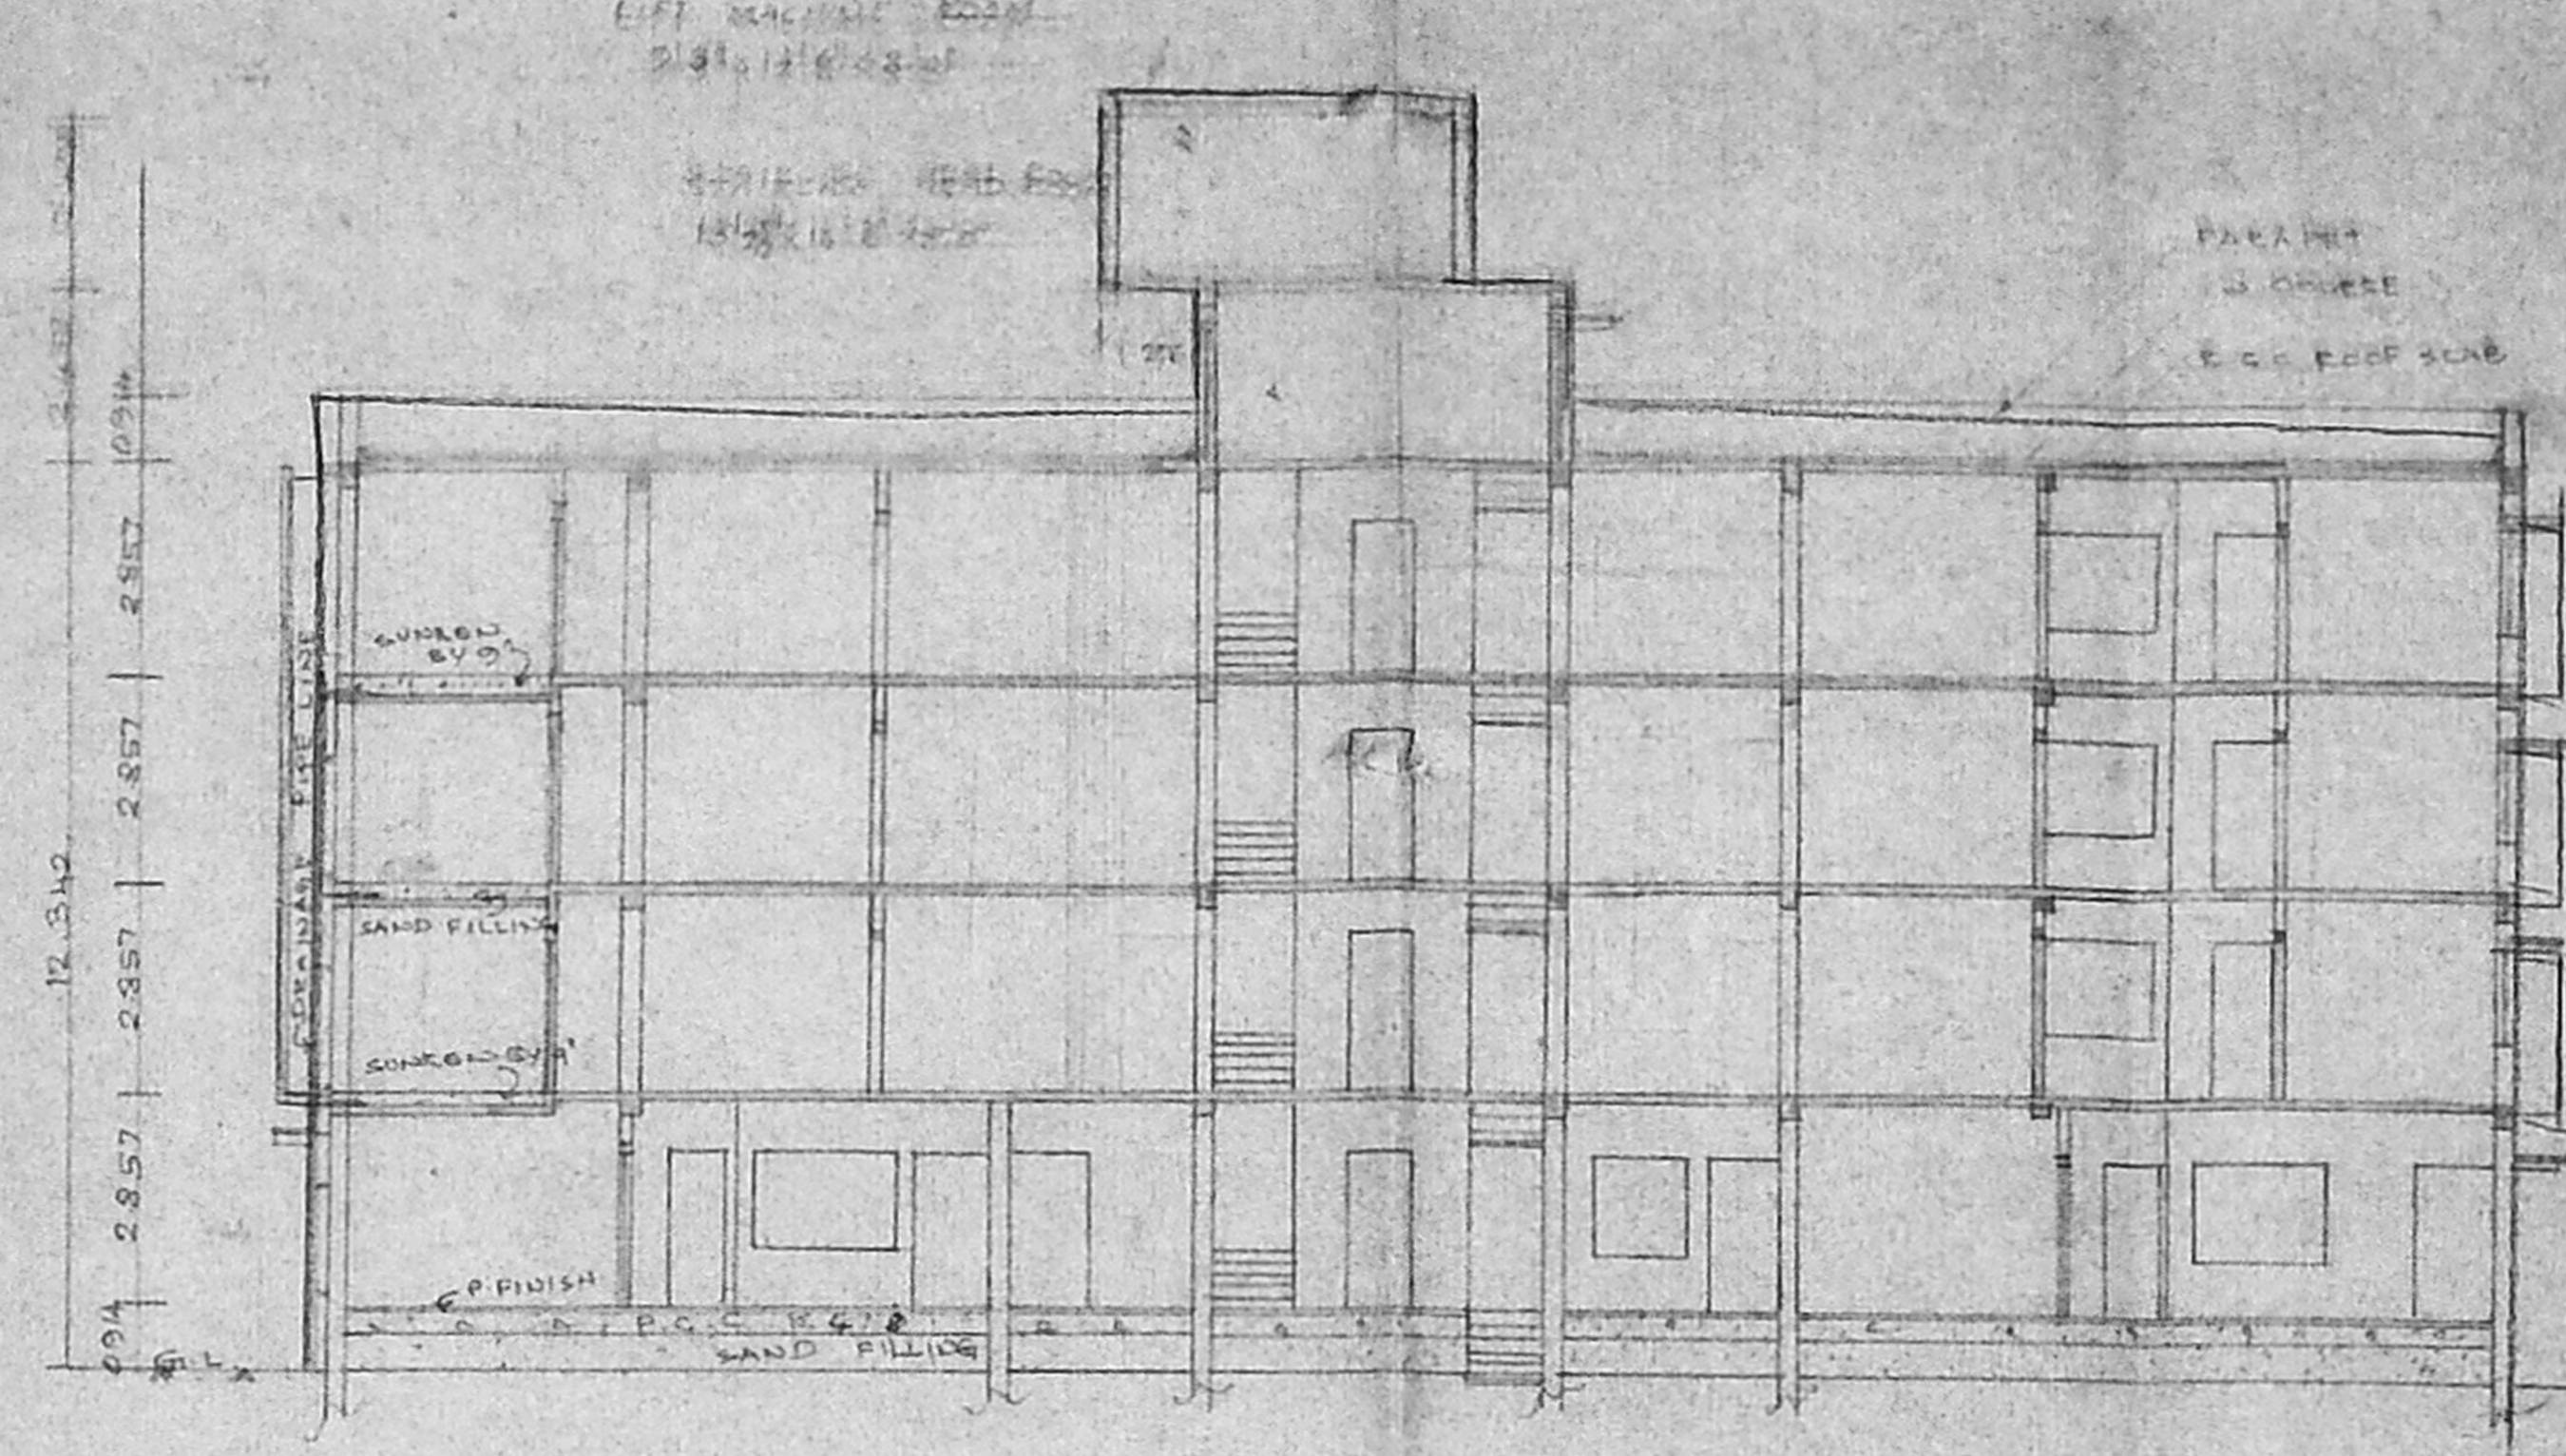

SECTION ON 'RS'

B/SPLD BLDG/237/2010  
 Plot No. 10  
**APPROVED**  
 SUBJECT TO THE CONDITIONS IN THIS OFFICE LETTER  
 No. 52/2010  
 Date: 23/5/10  
 FOR MEMBER SECRETARY  
 CHENNAI METROPOLITAN  
 DEVELOPMENT AUTHORITY  
 CHENNAI-600 008.

**SPECIFICATION**  
 FOUNDATION: R.C.C. COL. FOUNDATION WITH P.C.C. 1:5:10 AND SAND FLOORING. FLOOR FINISH OVER P.C.C. 1:4:8 AND SAND  
 STRUCTURE: BE WORK IN C.M. 1:2:4 MIX. 45 TH PLASTERING: C.M. IN 1:4 MIX. ROOF SLAB: R.C.C. ROOF SLAB 1:2:4 MIX. 45 TH  
 W. COURSE: TWO LAYERS OF PRESSED TILES OVER BR JELLY L.M.D.T.B.  
 JOINERY: WITH BEST INDIAN TEAK WOOD

**JOINERY**

MD MAIN DOOR	3'6" x 7'0"
D DOOR	3'0" x 7'0"
D DOOR	2'8" x 7'0"
D DOOR	3'6" x 7'0"
W WINDOW	4'0" x 4'6"
W WINDOW	6'0" x 4'6"
W WINDOW	3'0" x 4'6"
V. VENTILATOR	2'0" x 3'0"

**AREA DETAILS**

LAND EXTENT	578.00 M <sup>2</sup>
GROUND FLOOR	193.00
FIRST FLOOR	235.07
SECOND FLOOR	235.07
THIRD FLOOR	235.07
DED N.F.S.I	61.21
TOTAL	336.34
F.S.I	1.45
P.C	40.7%

PRO. COLOUR   
 SITE COLOUR   
 ROAD COLOUR


COLOUR INDEX

**K. Subramanyam**  
 ARCHITECT  
 K. SUBRAMANYAM, S.O. 100, ALLAFIMBA  
 Registered Architect,  
 Council of Architects,  
 RA. No. 206,  
 35/74, Bazulath Road,  
 T. Nagar, Chennai-600 004


LICENSED SURVEYOR

**OWNER**  
 ARCHITECT


**M. AUDIBESHAIAH**  
 SRINIVASA ENTERPRISES,  
 No 38/7A, RAZULLAN ROAD,  
 T. NAGAR, CH-17  
 PH. 8254962.

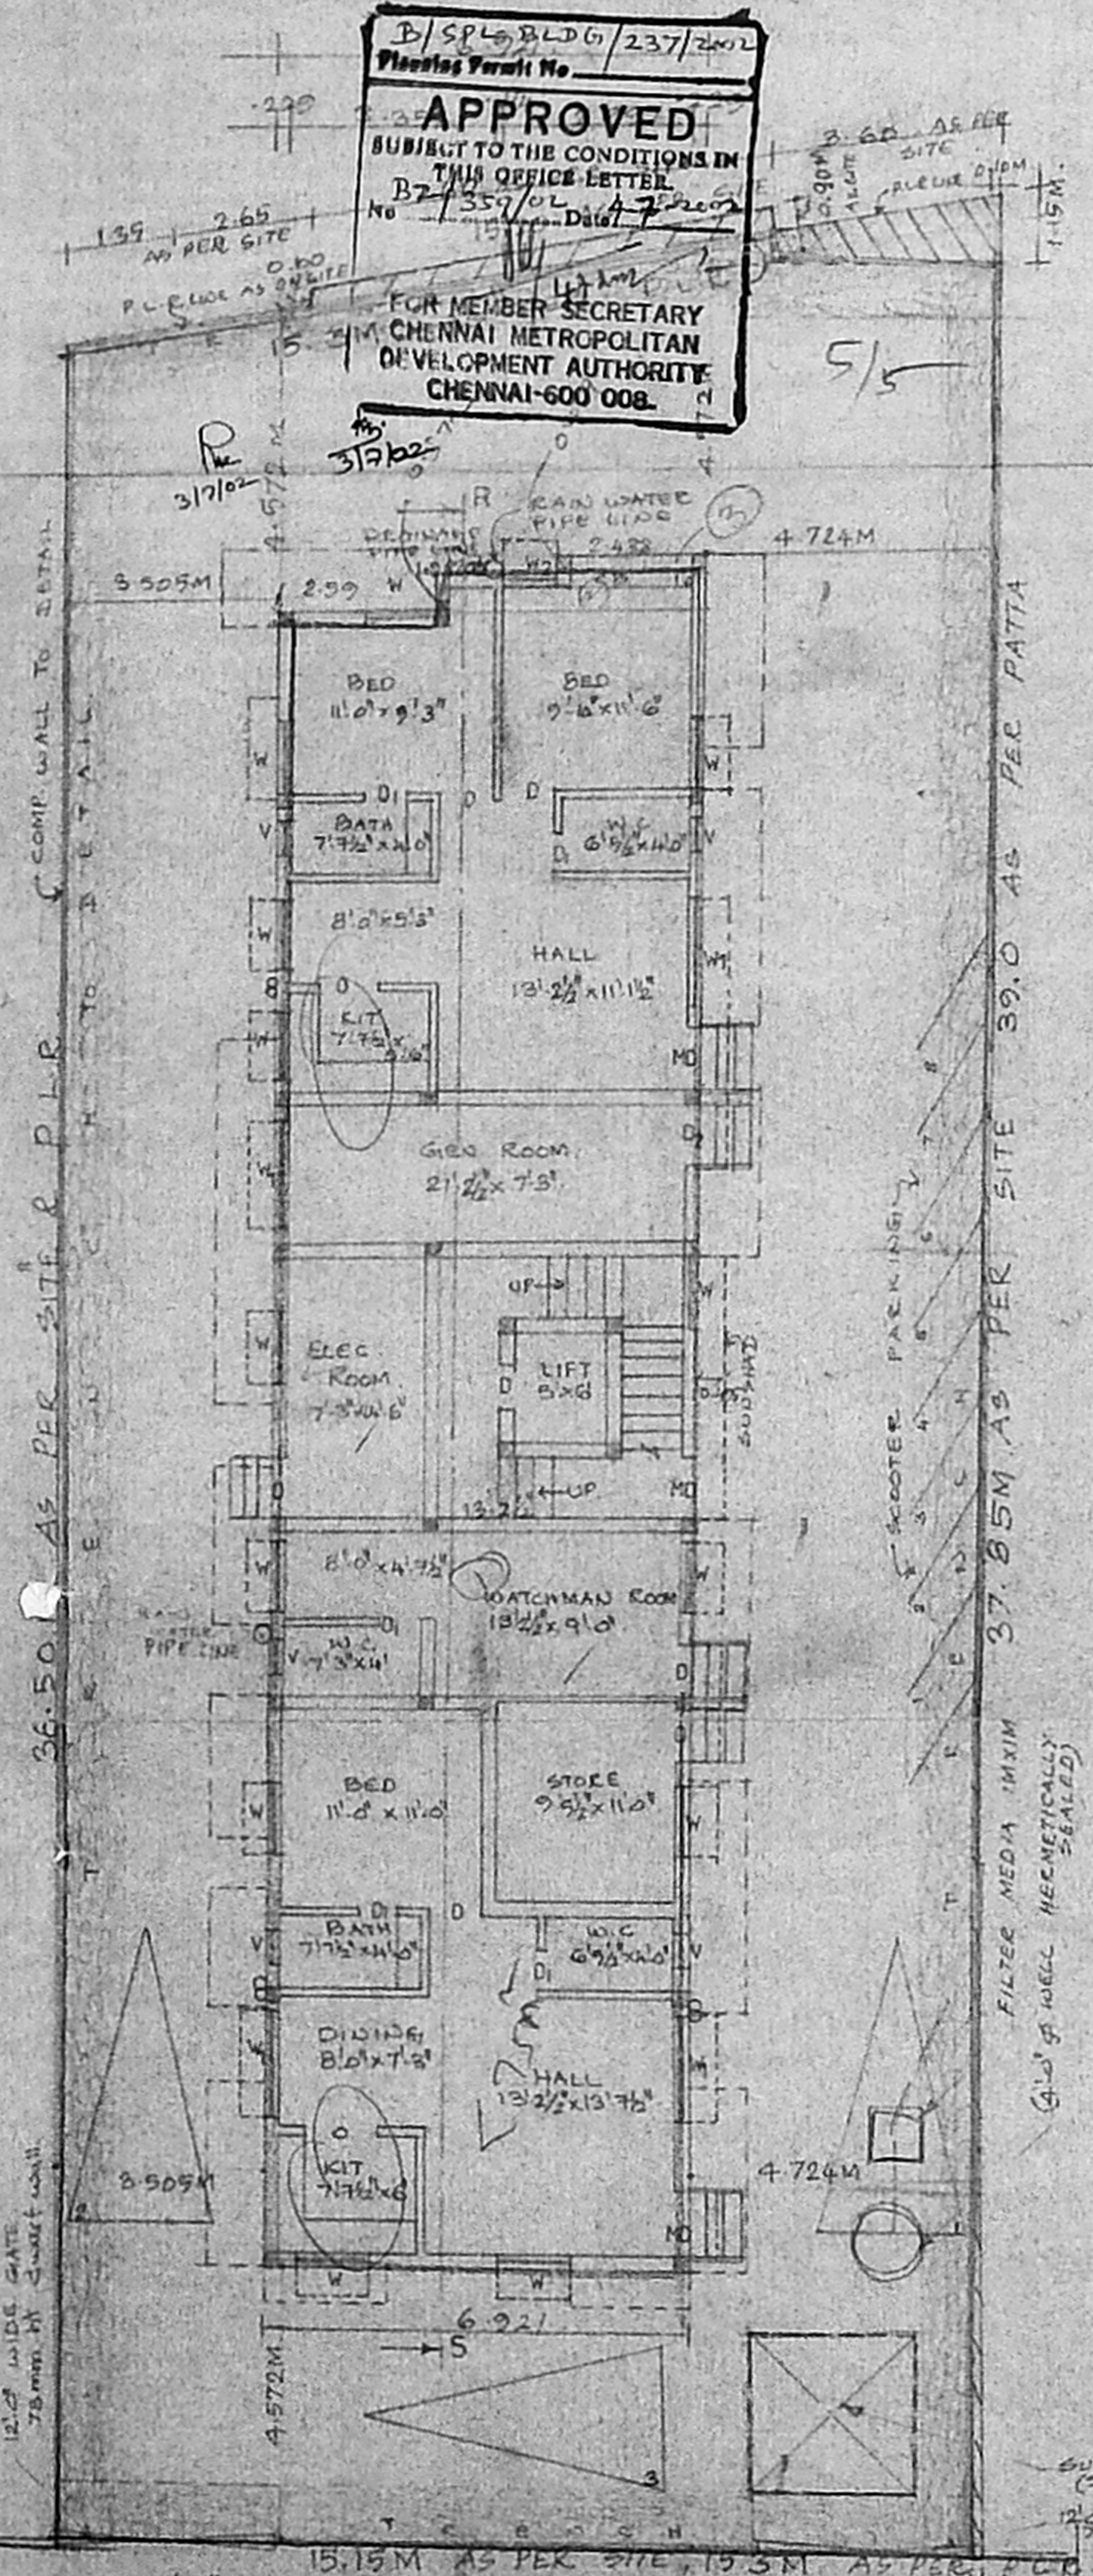


SITE/GROUND FLOOR PLAN

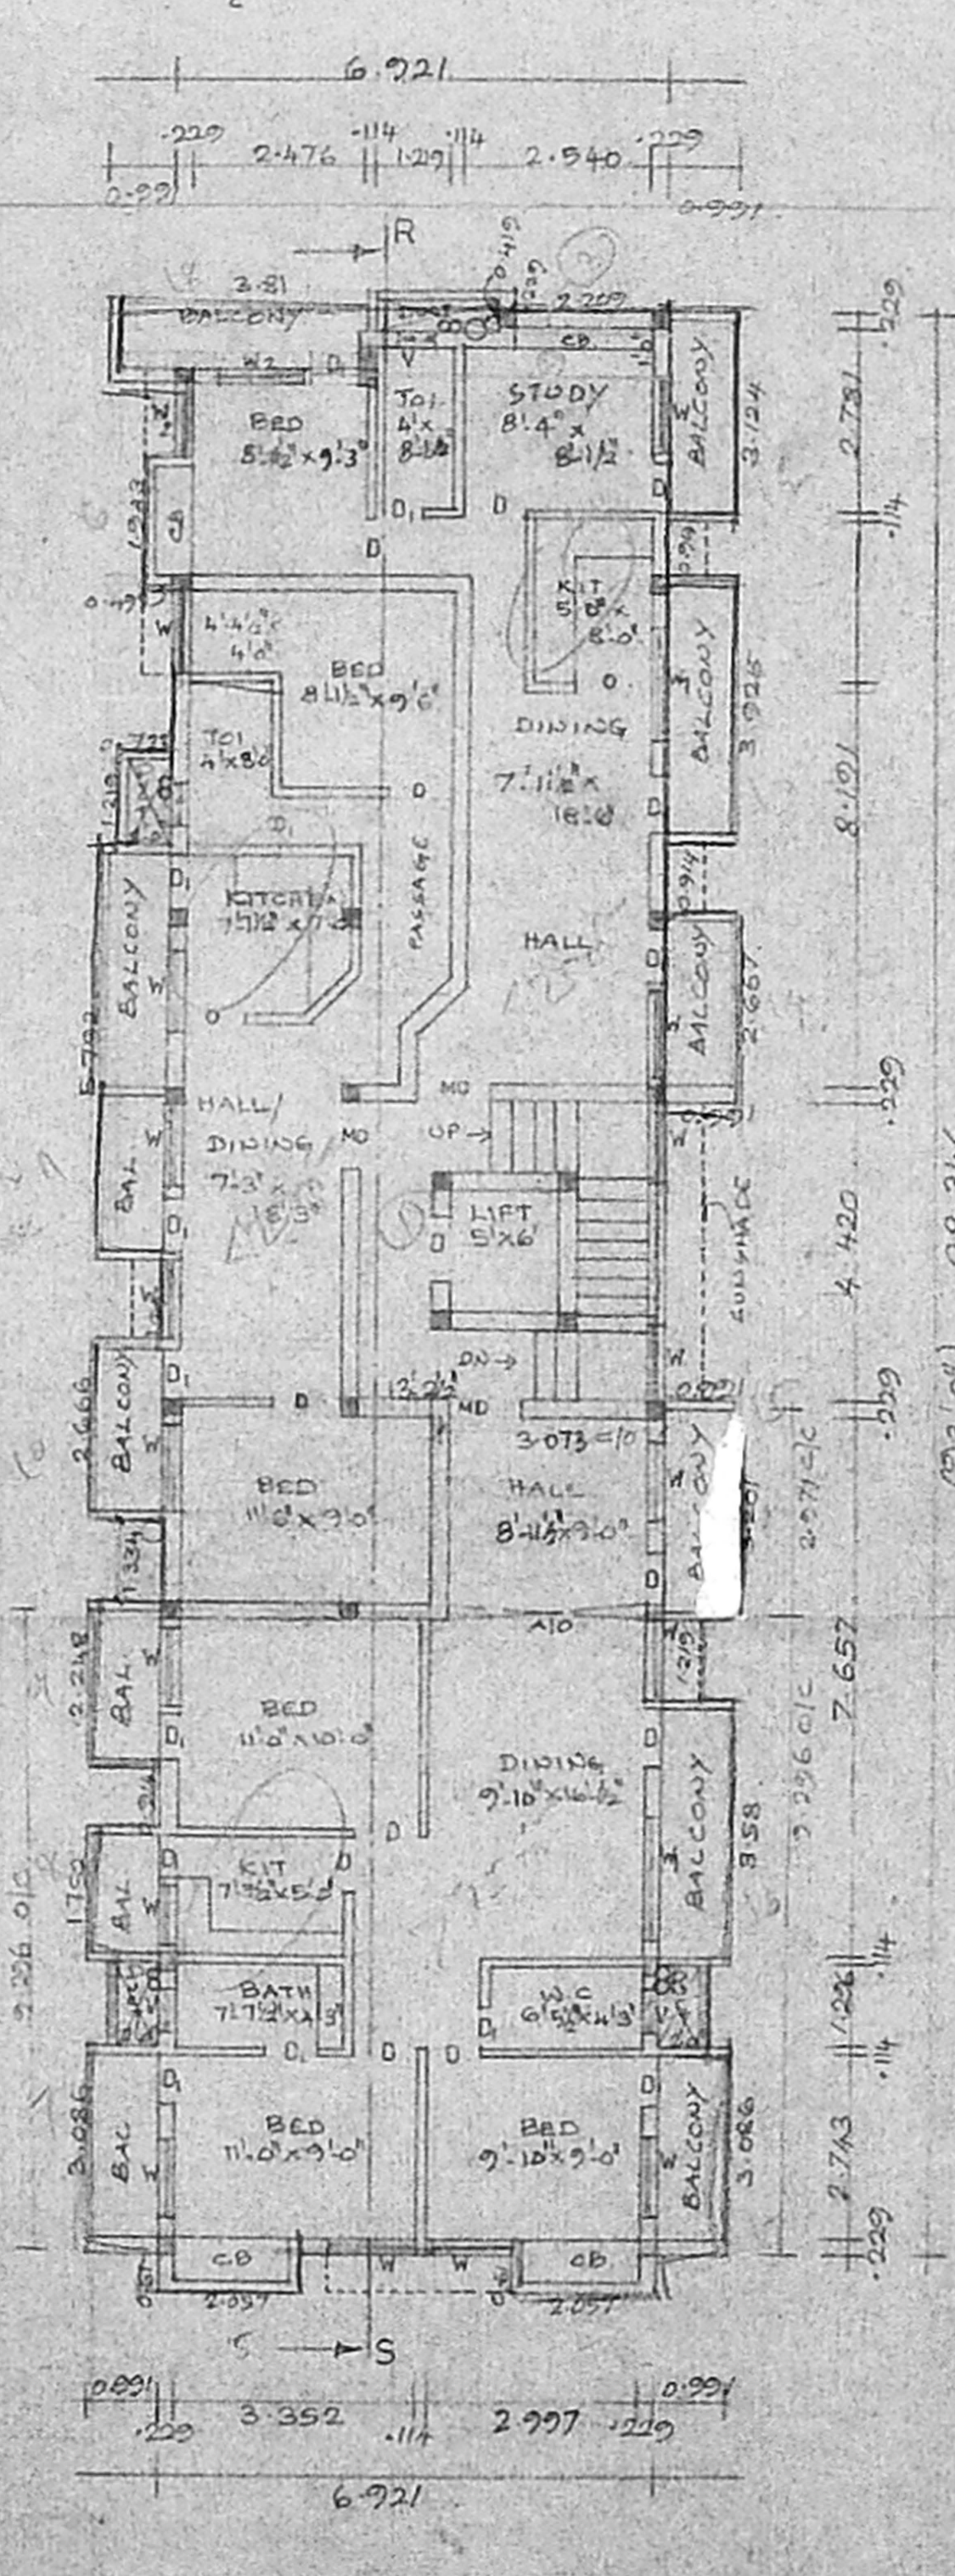


TYPICAL FLOOR PLAN (I, II & III FLOOR)

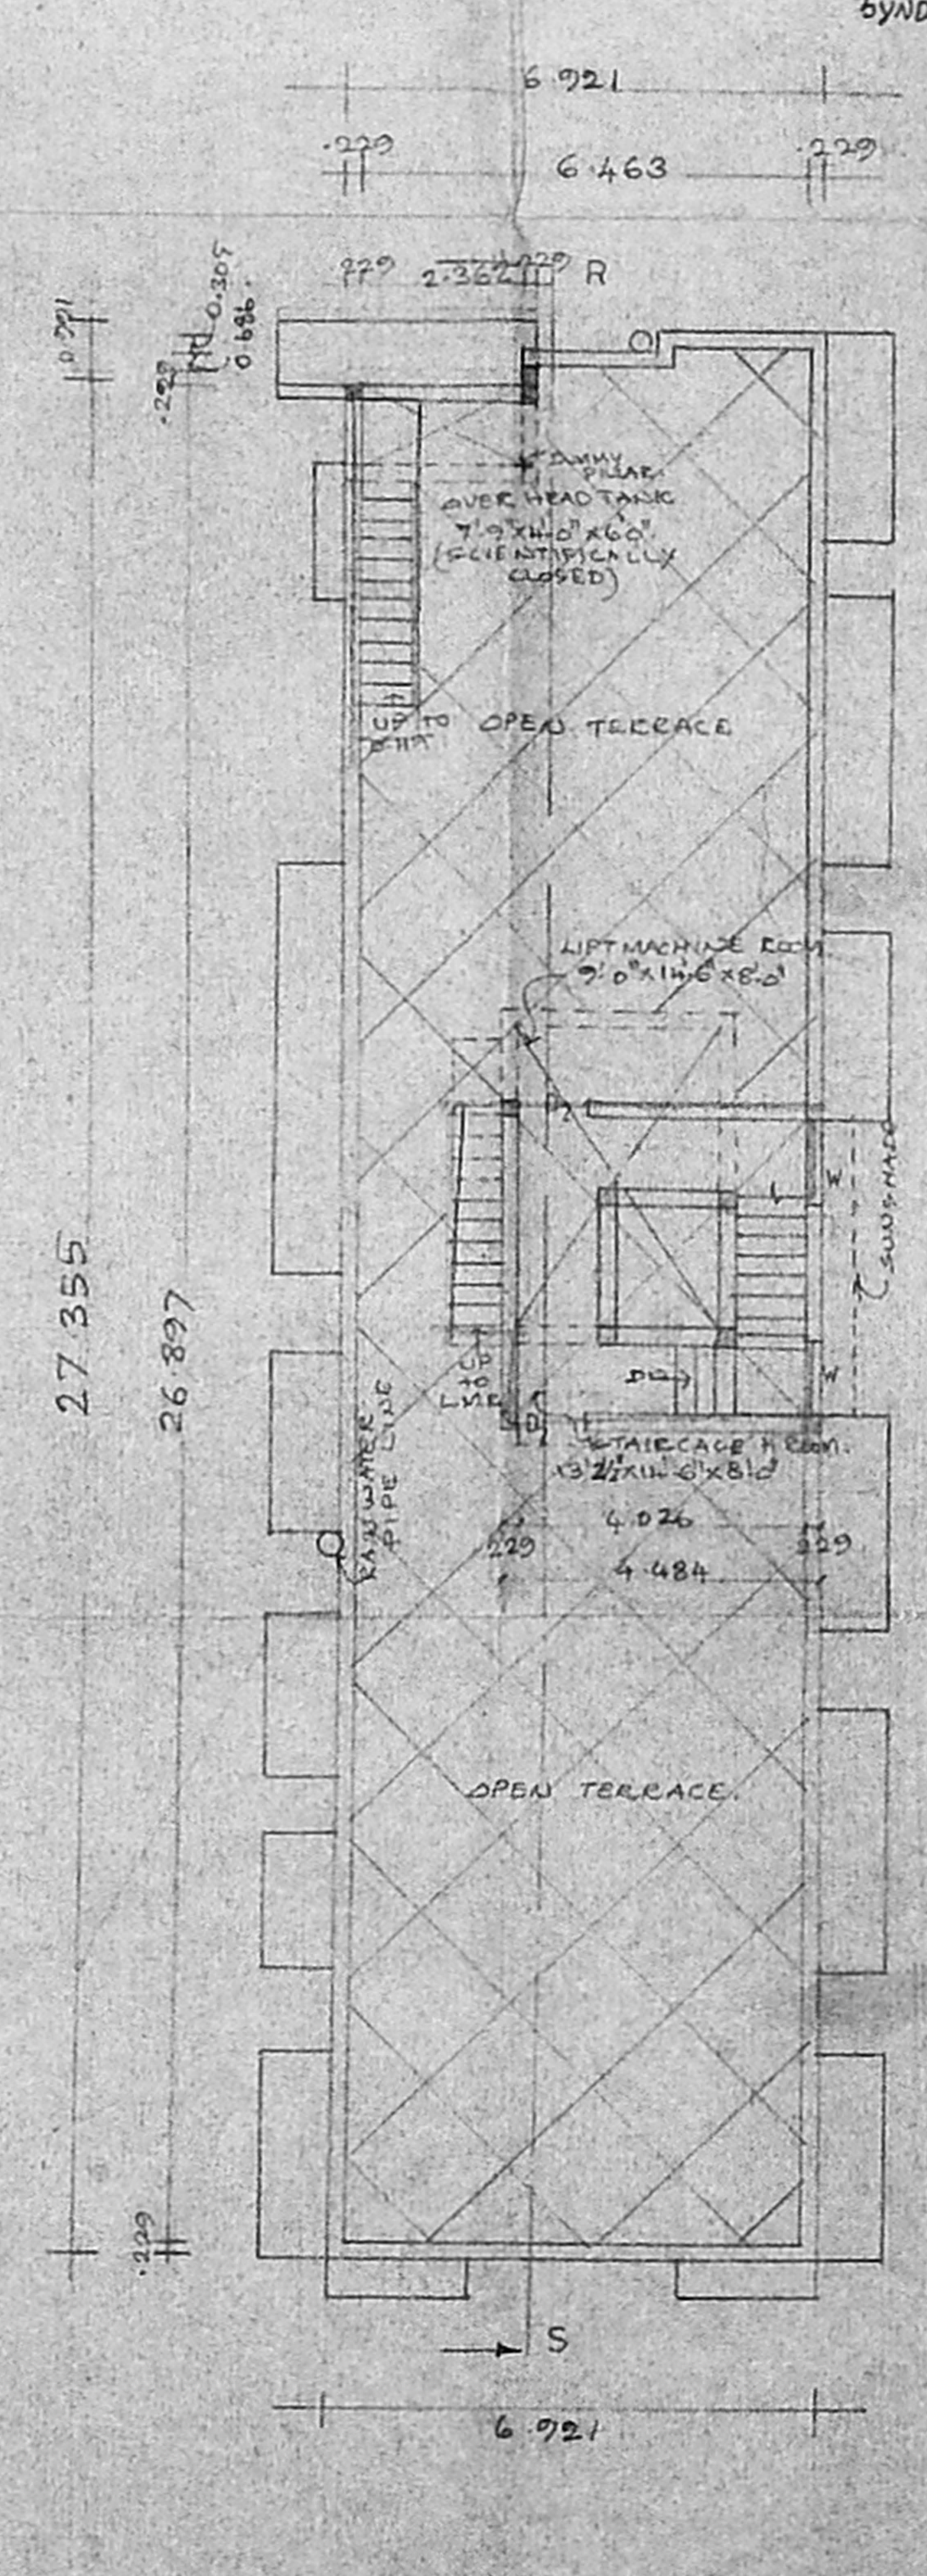


TERRACE FLOOR PLAN

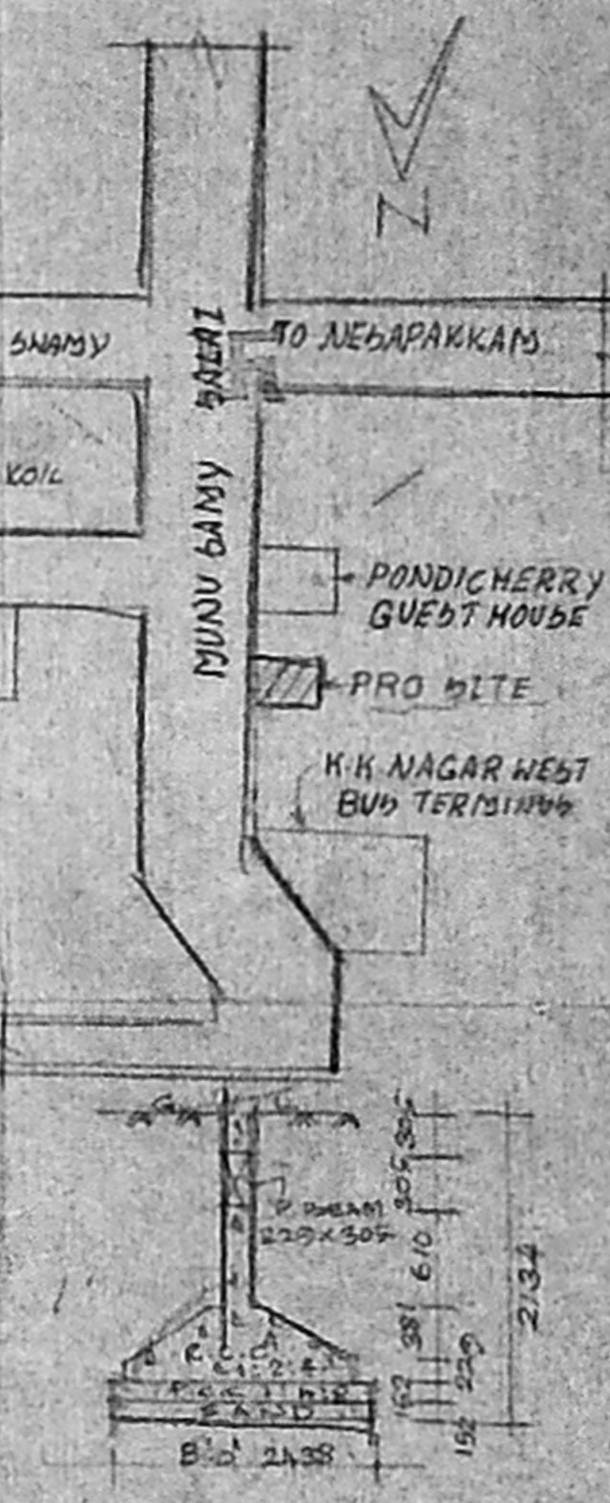


DETAILS OF FOUNDATION

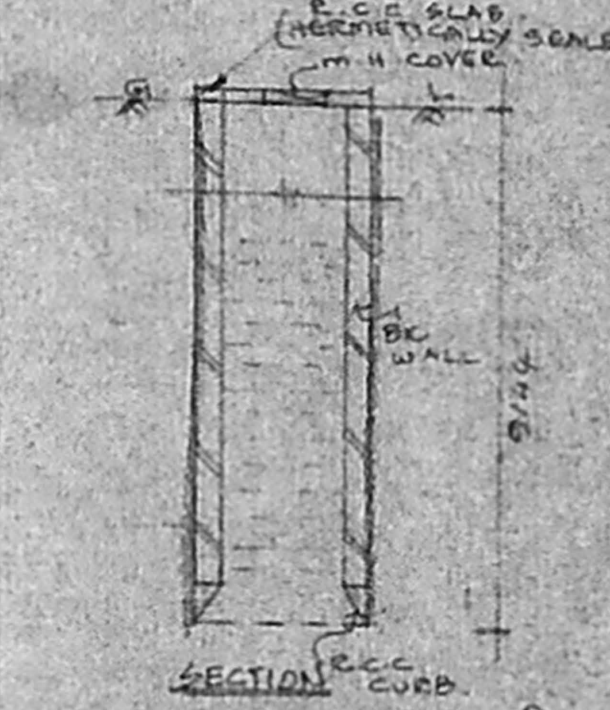


DETAILS OF WELL

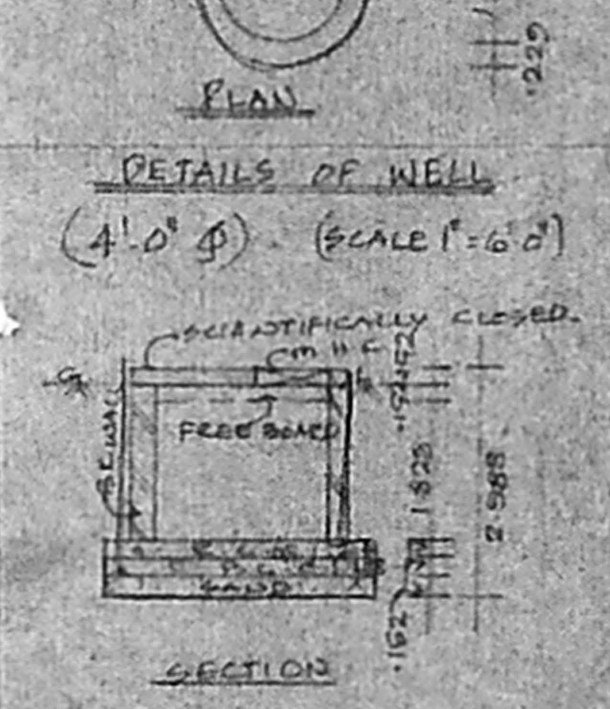

DETAILS OF SUMP

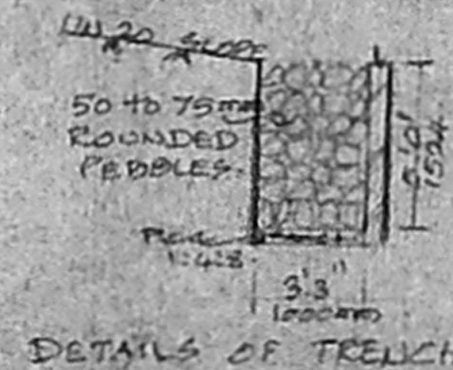

DETAILS OF TRENCH

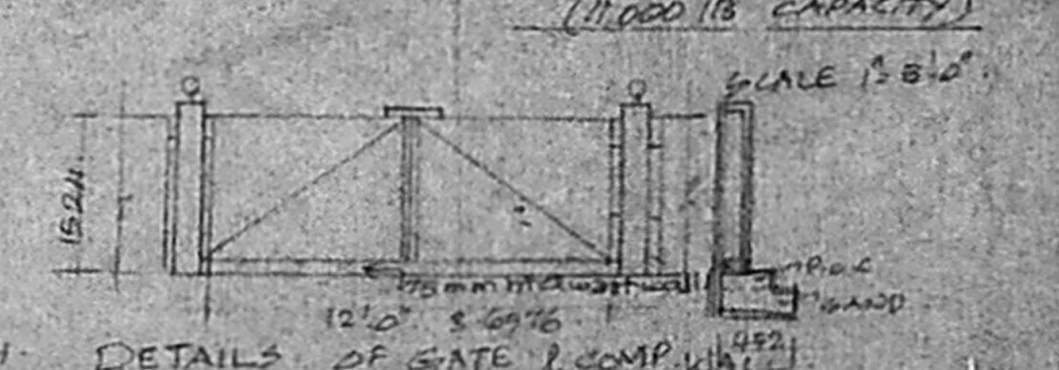

DETAILS OF GATE & COMP. WALL