
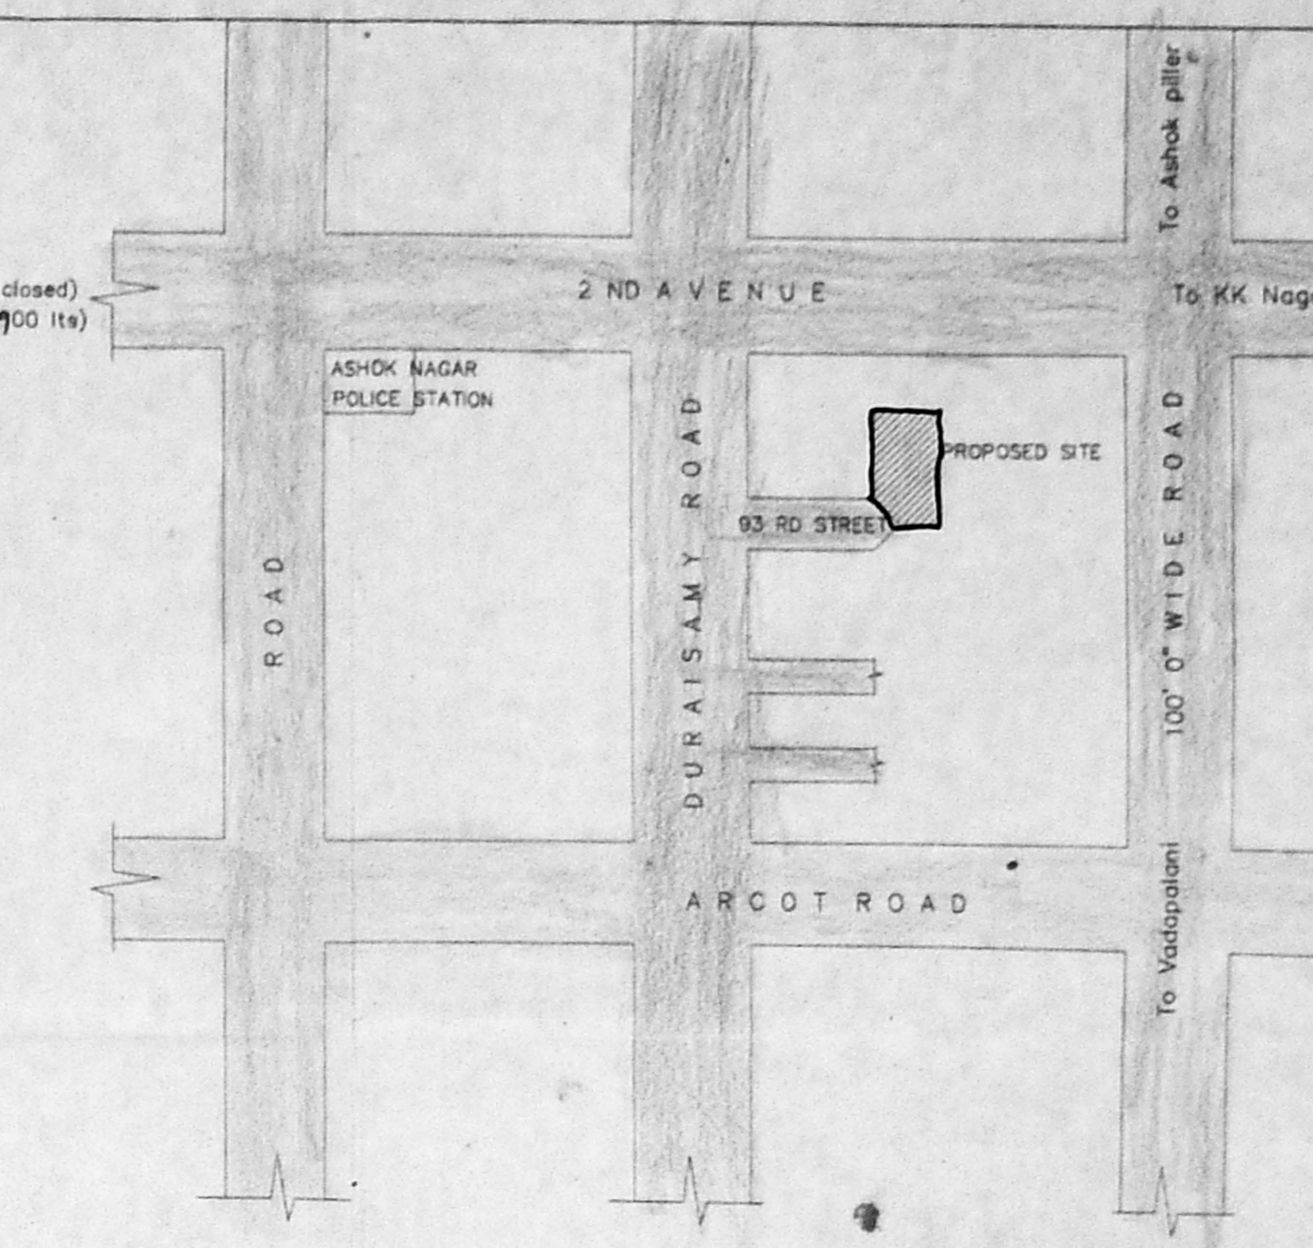
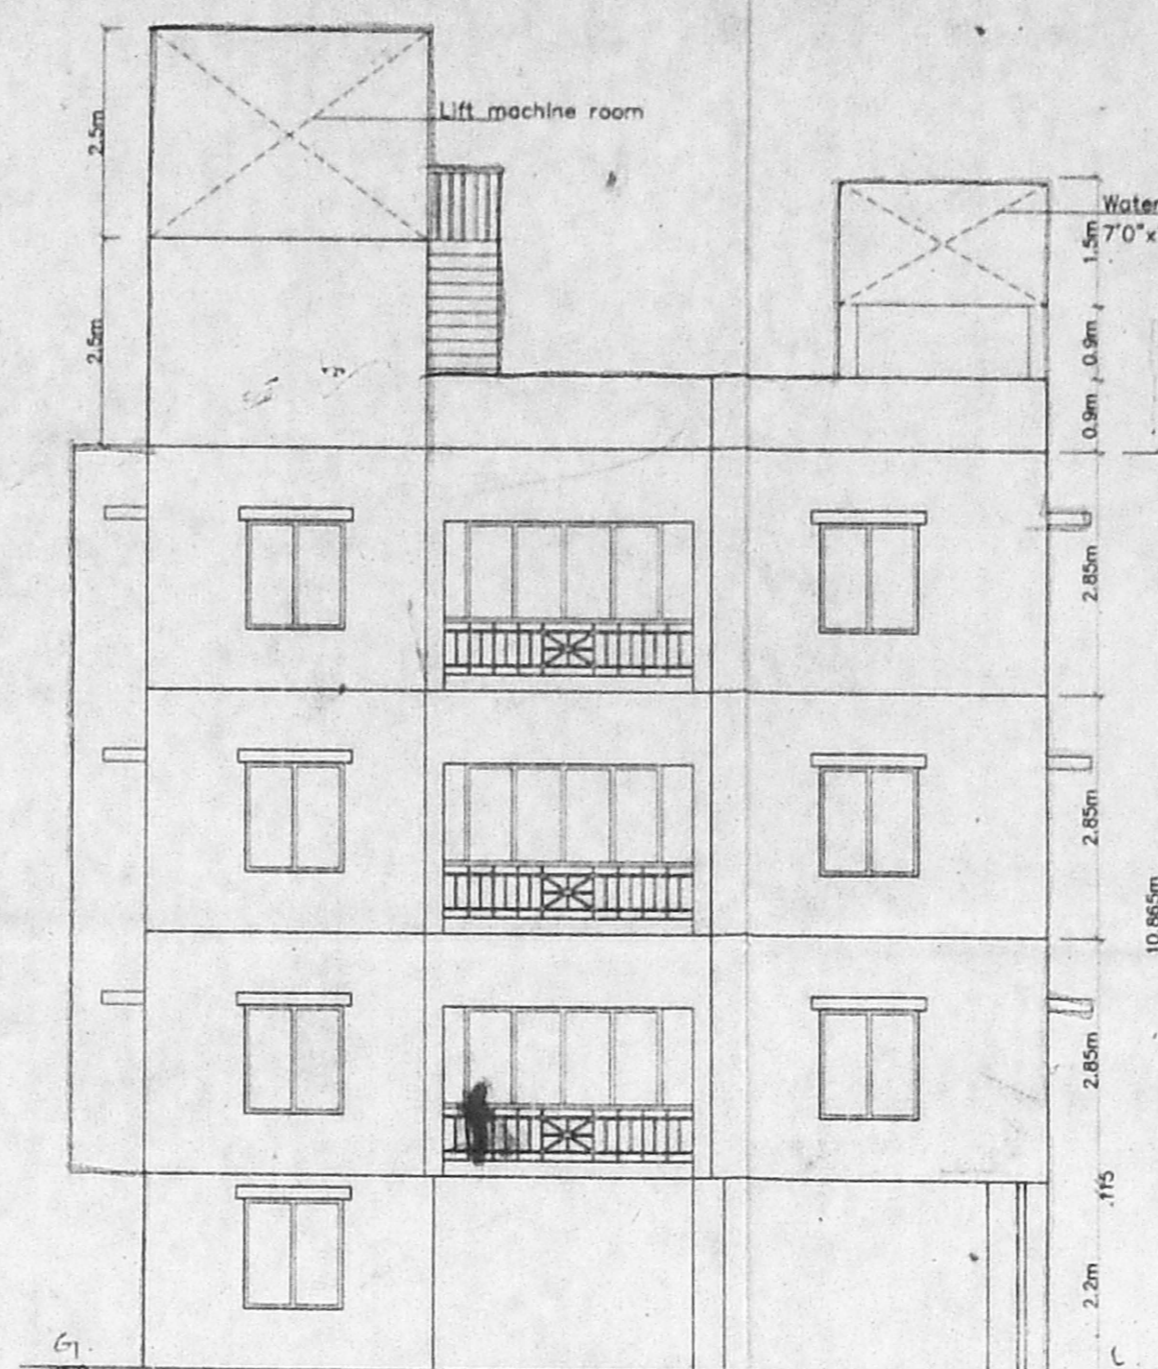
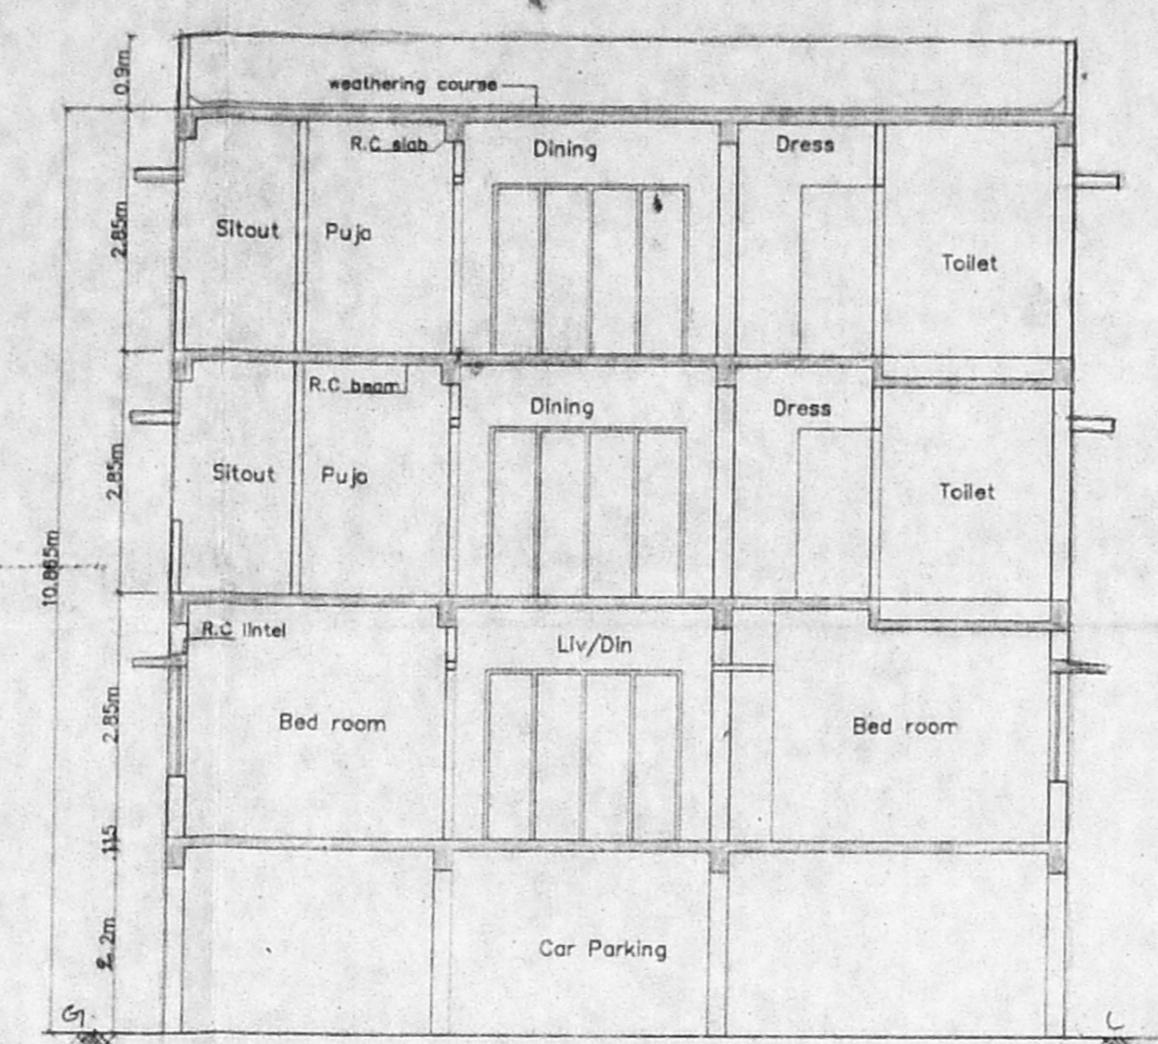


B/SPL-BLDG/218/2002  
Planning Permit No.  
**APPROVED**  
SUBJECT TO THE CONDITIONS IN THIS OFFICE LETTER  
B2/5613/02  
Date: 17/2/2002  
FOR MEMBER SECRETARY CHENNAI METROPOLITAN DEVELOPMENT AUTHORITY CHENNAI-600 008.




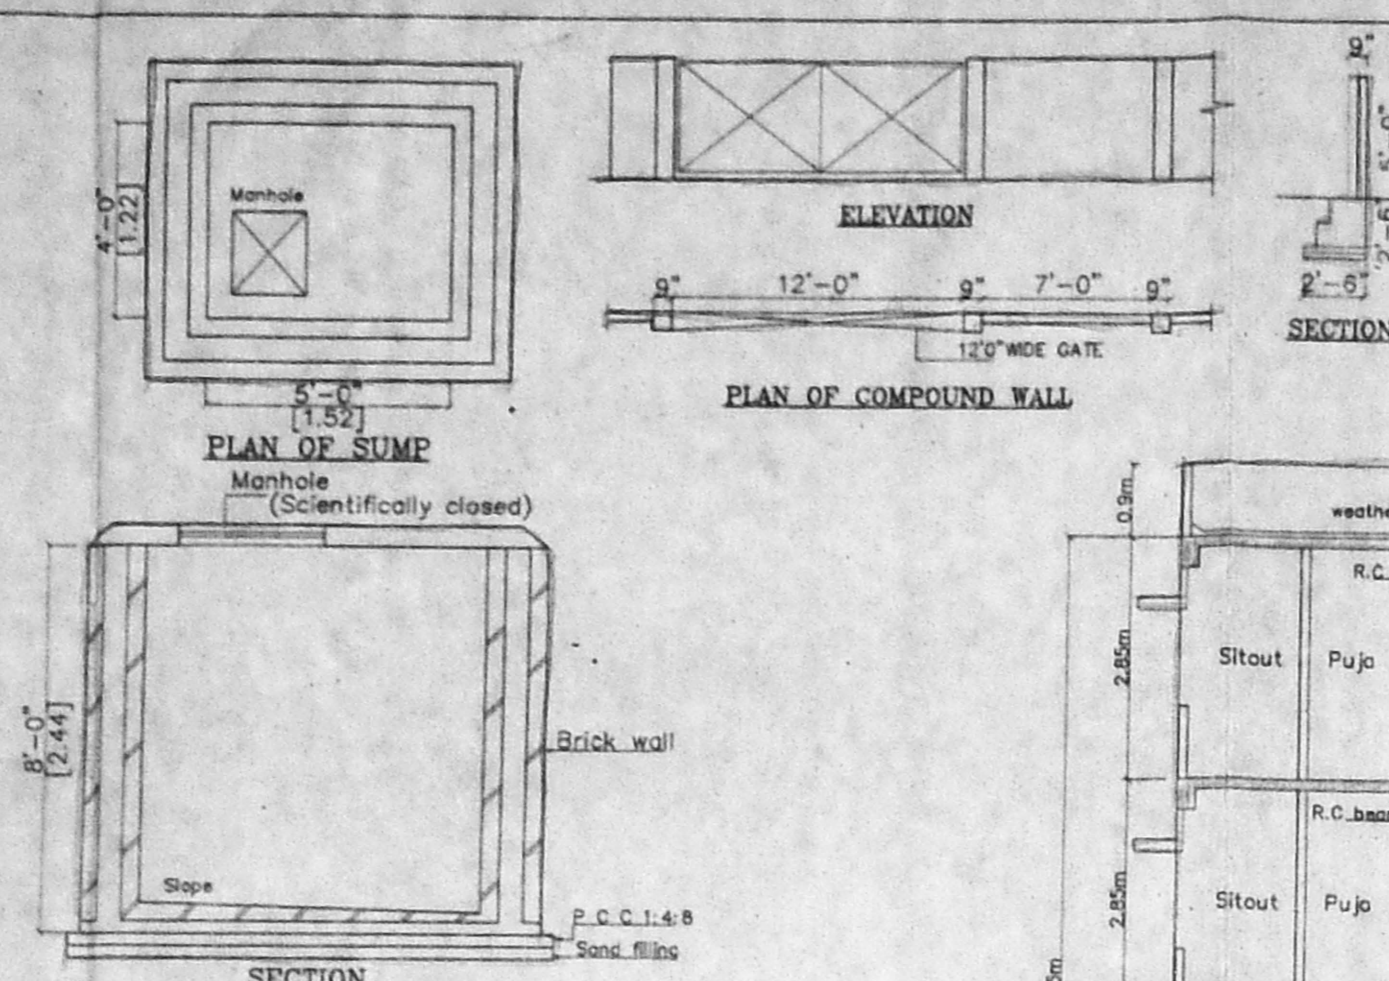


**Schedule of Joinery**

No	Width	Height	Description
D	3'3"	7'0"	Panel door
D1	3'0"	7'0"	Panel door
D2	2'6"	7'0"	Flush door
PD	4'0"	7'0"	Flush door
FD	<b>OFFICE COPY</b>		
W	<b>GMDA (B)/15/2 No. Door / C.No. B2/5613/02 glazed window</b>		
W1	4'6"	6'0"	Window
KW	6'0"	-0-	Window
V	6'5"	10'0"	J.W glazed ventilator

**SPECIFICATION**

- P.C.C. in cm 4.8
- R.C. in cm 4.8
- 230 mm Brick work in cm 1:5
- 115 mm Brick work in cm 1:5
- Plastering the ceiling in cm 1:3
- Plastering the walls in cm 1:4
- Weathering course in brick jelly lime concrete with a course of flat tiles.
- The O.H.T is scientifically closed.
- The U.G sump is scientifically closed.

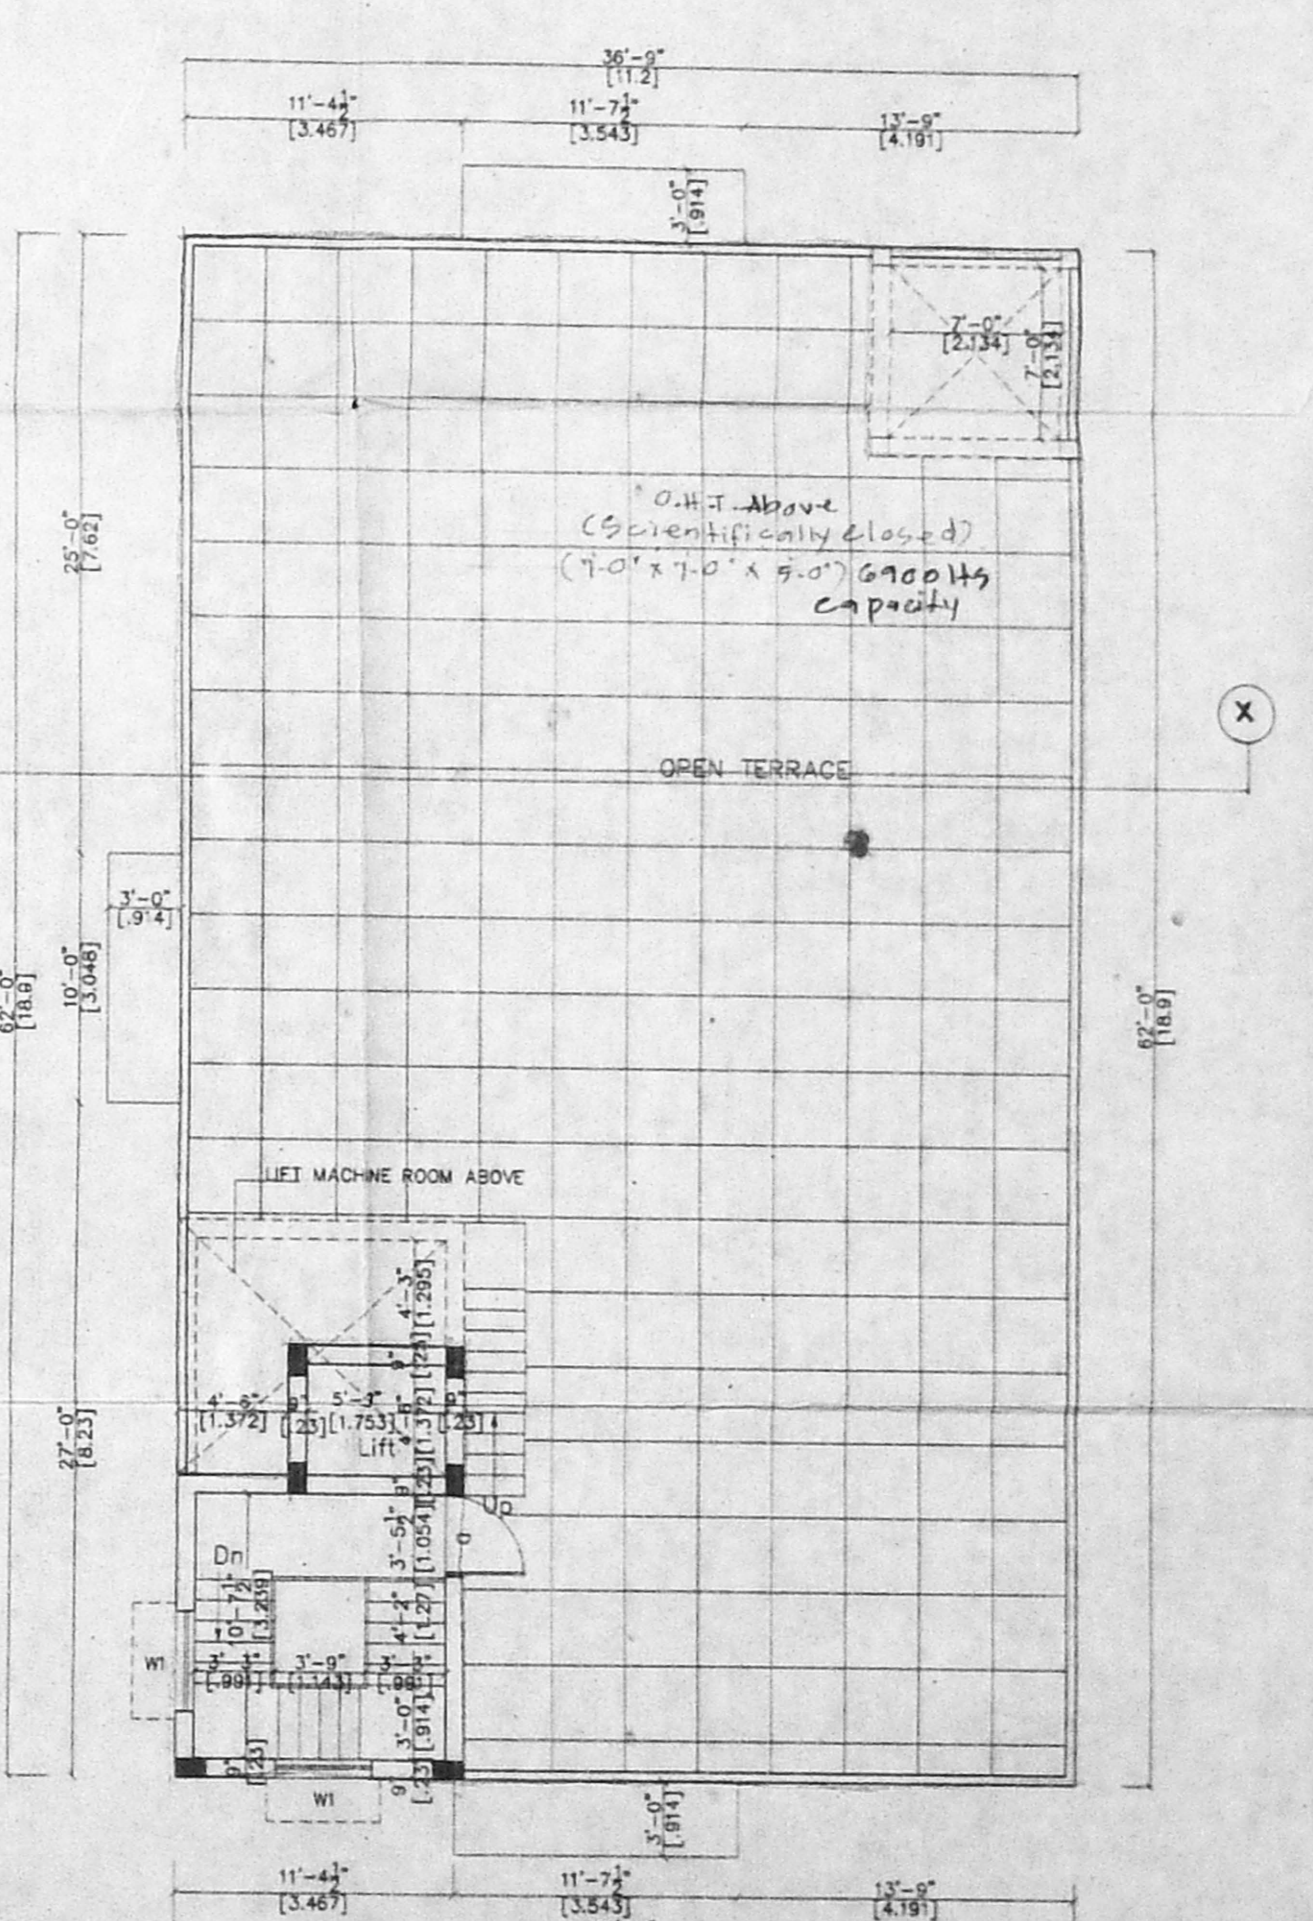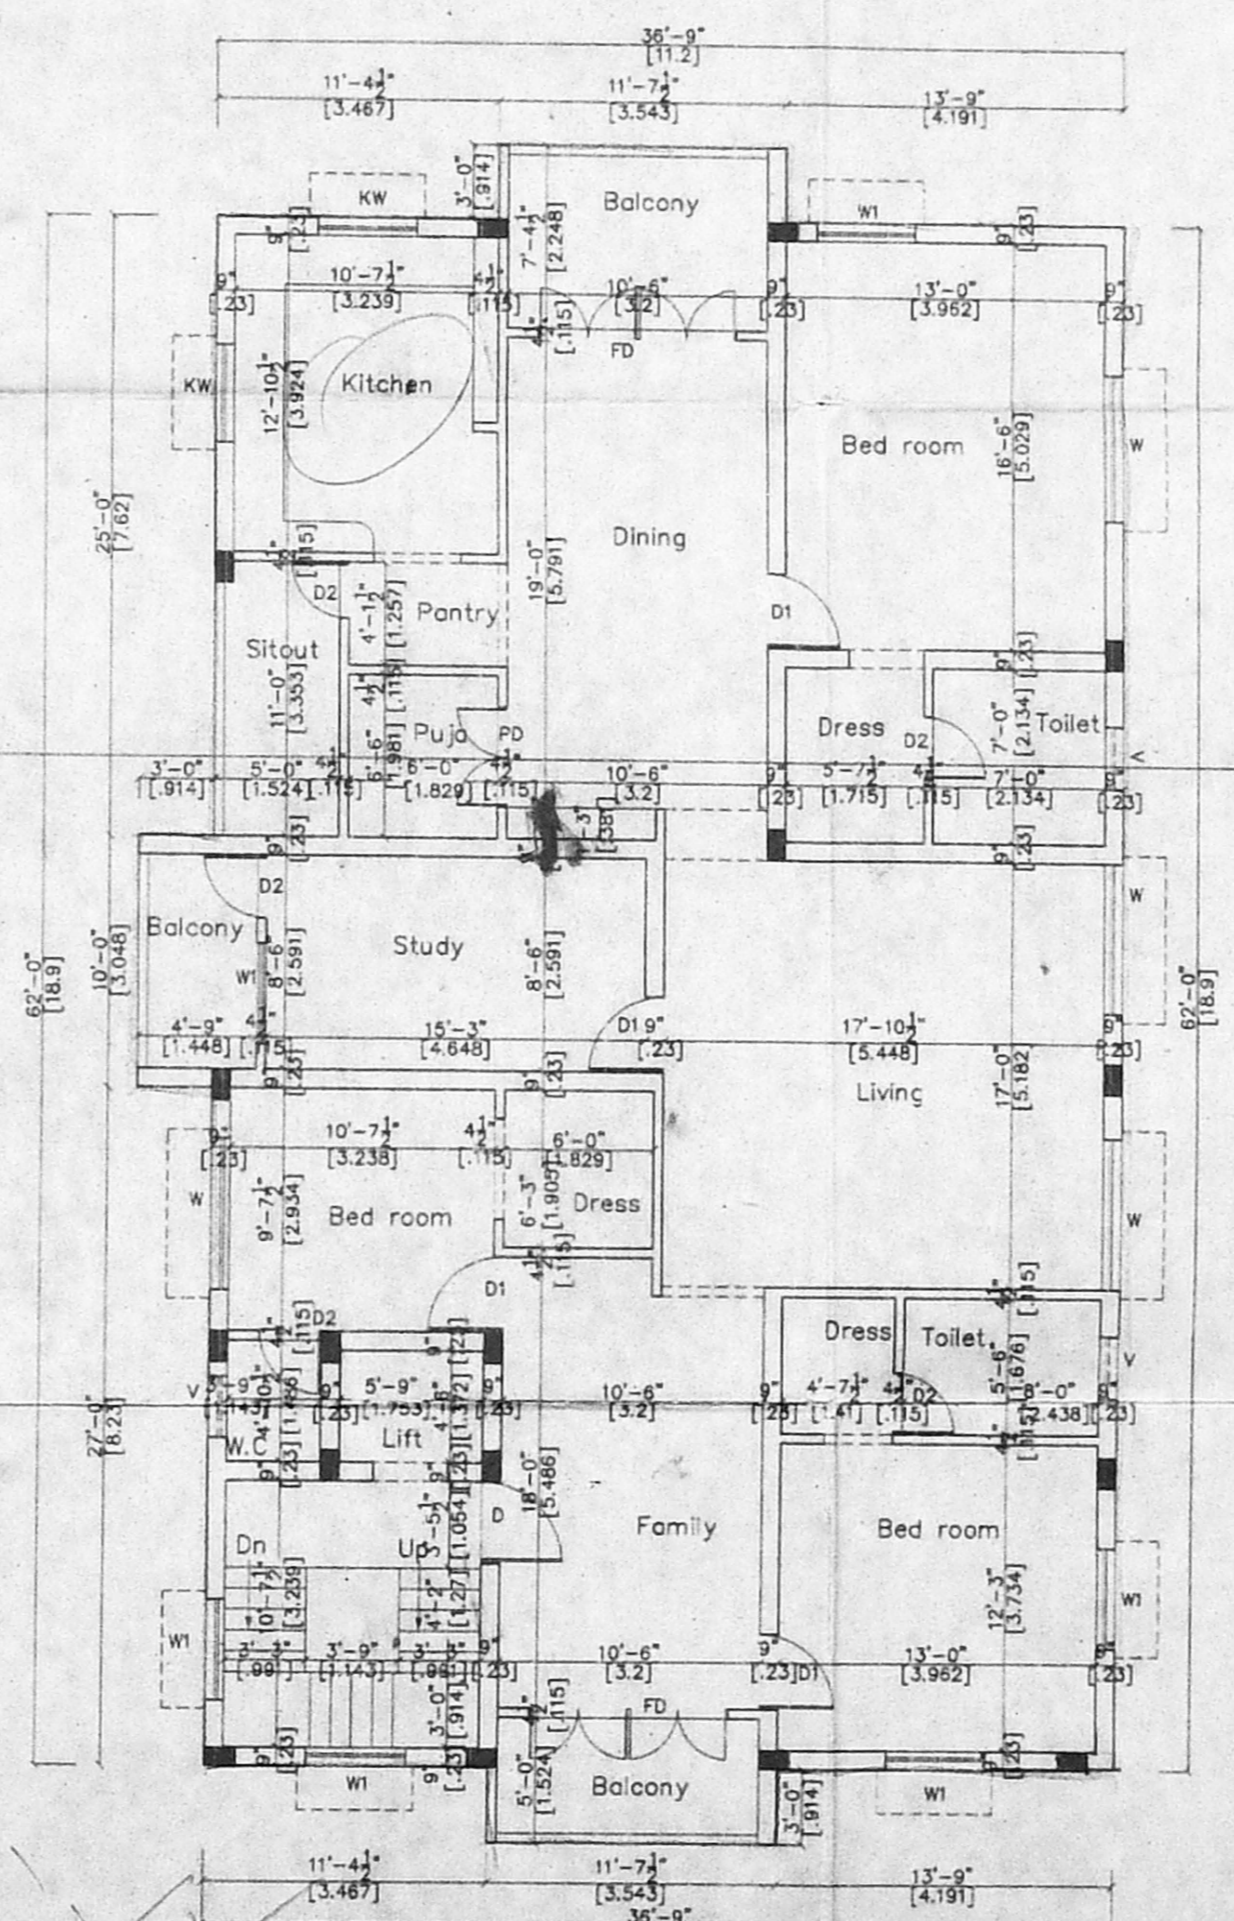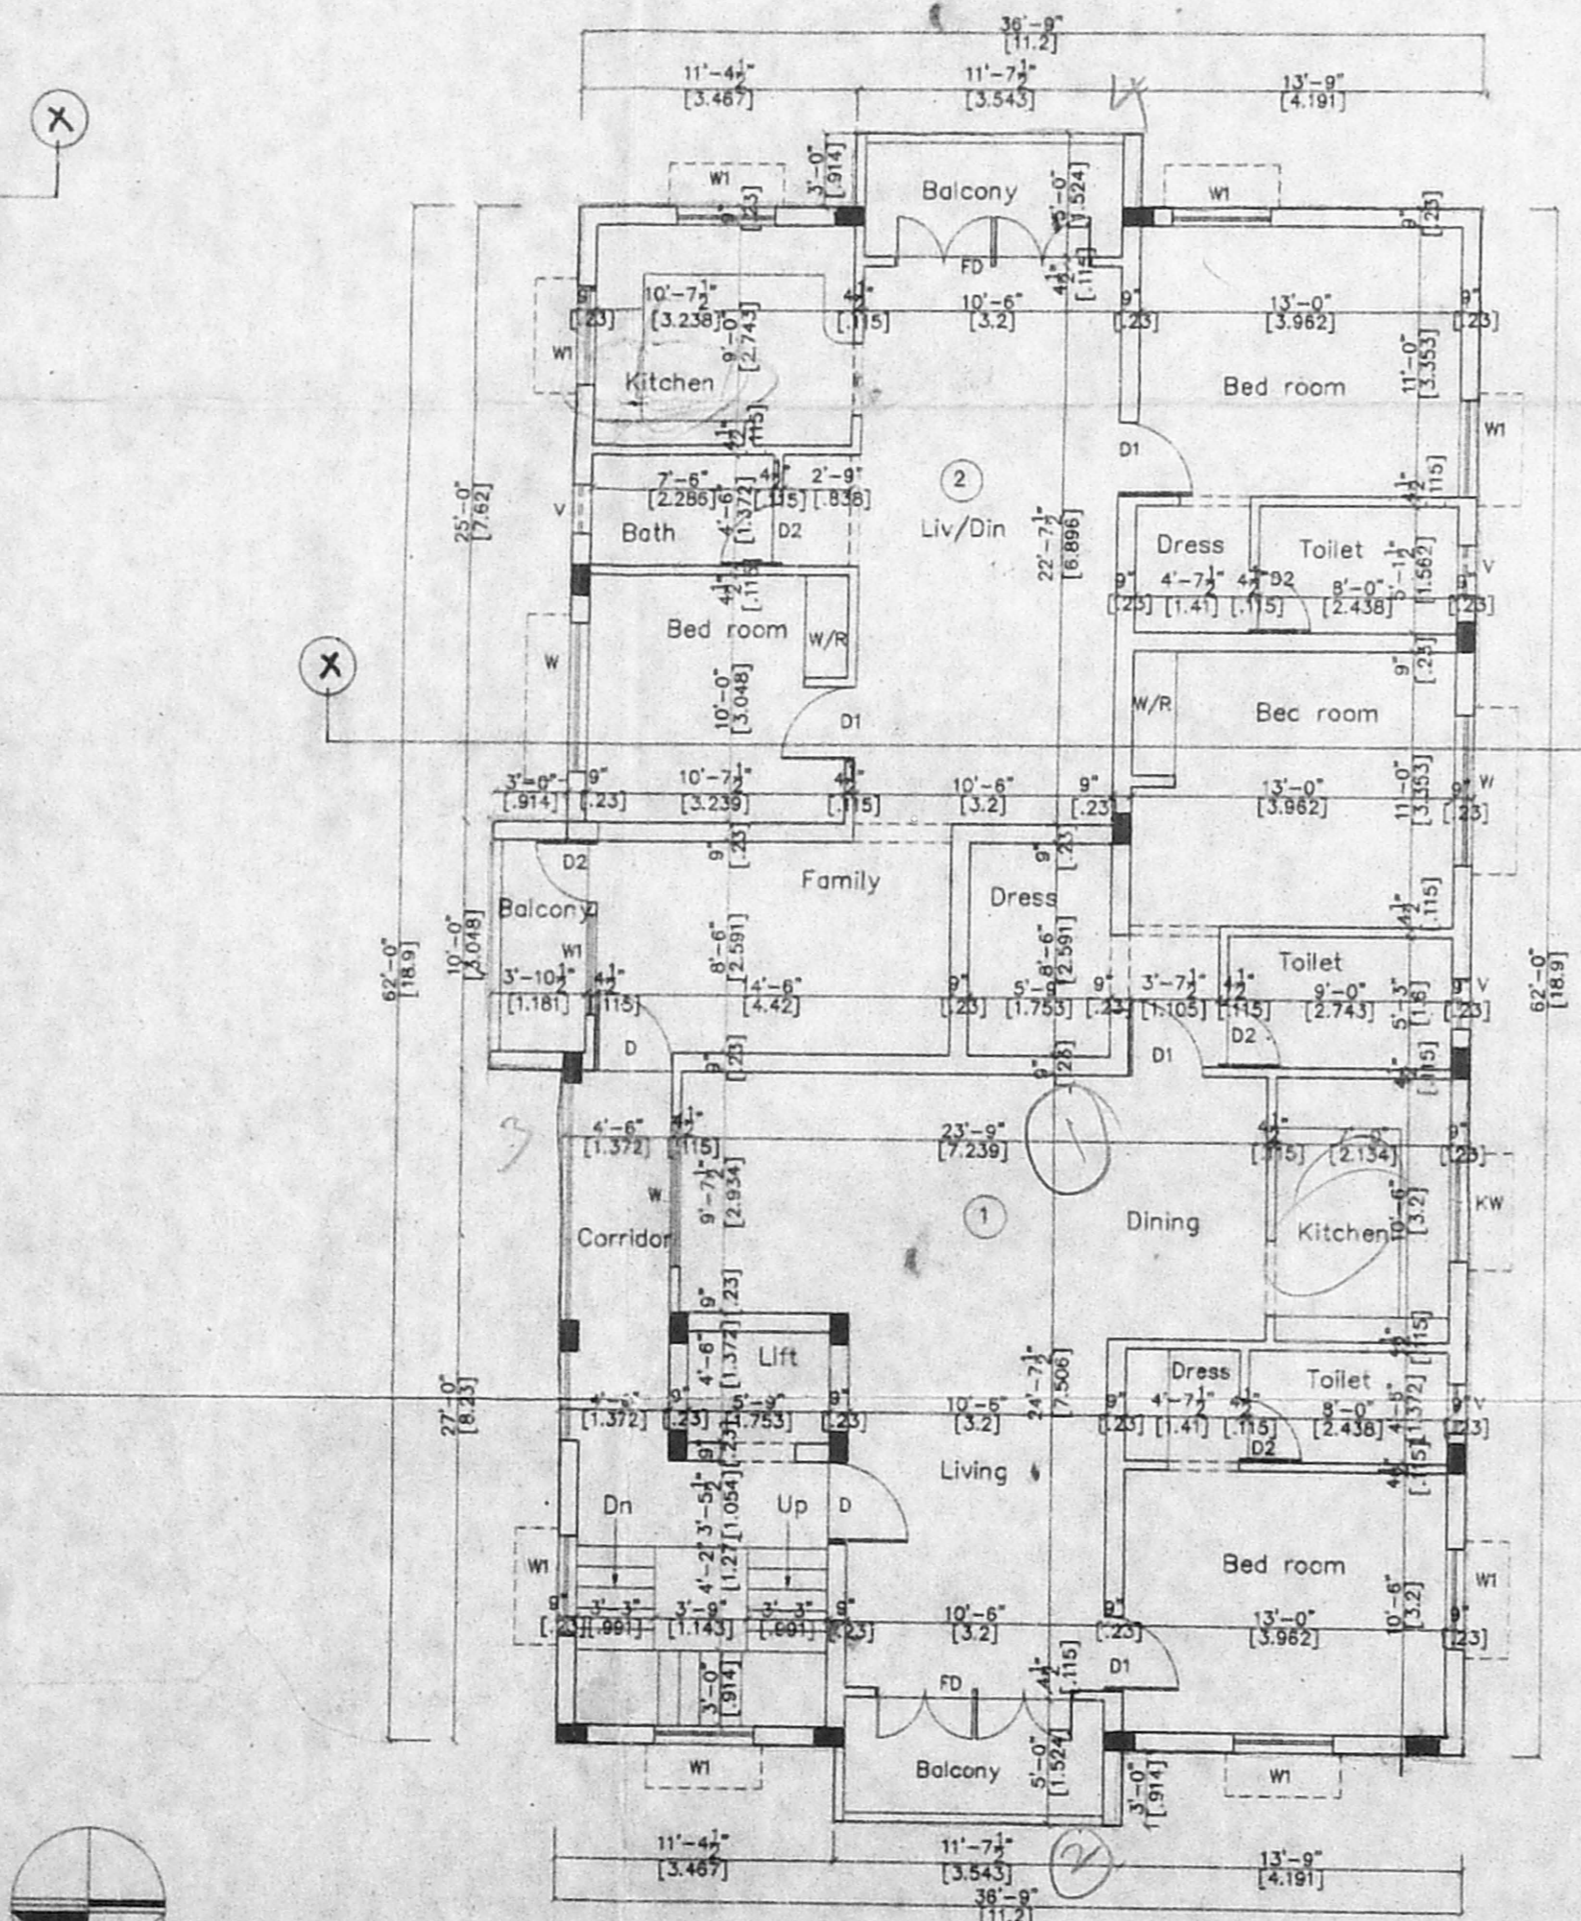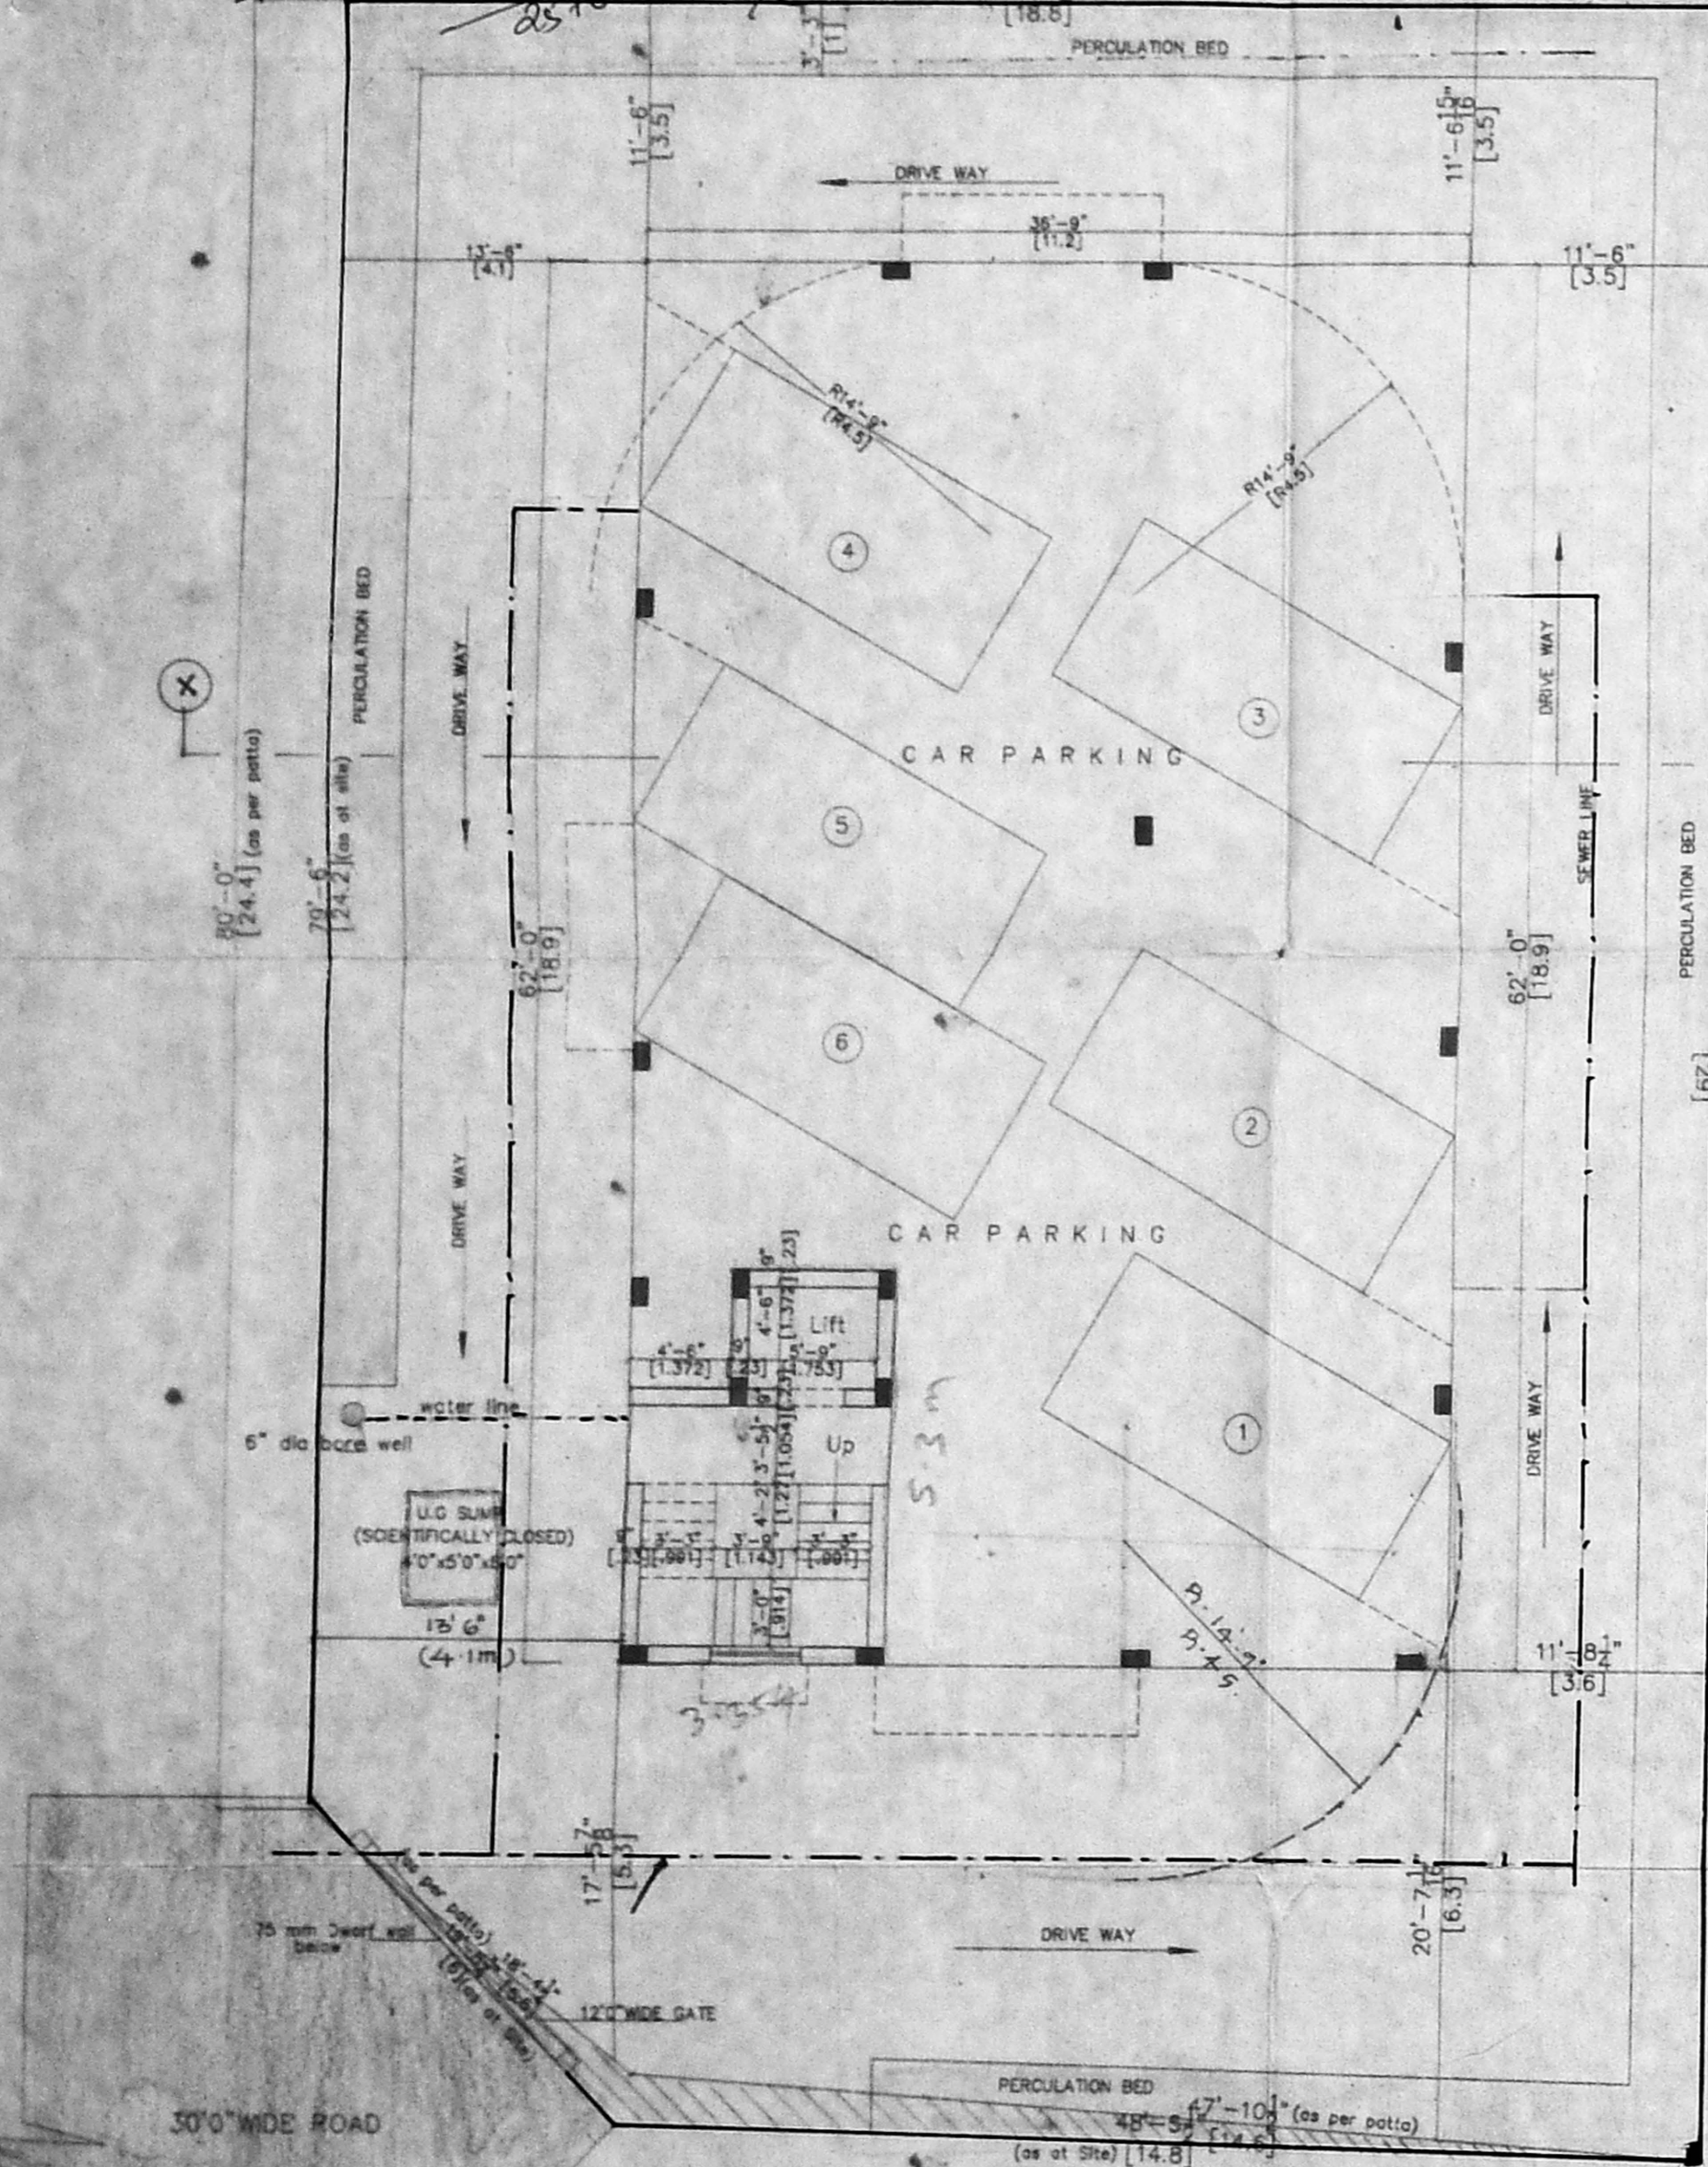

**Area statement**

Proposed construction:	Sq.ft	Sq.m
Plot area	5796.41	538.50
Stilt Floor Area	180.53	16.77
First Floor Area	2978.25	220.94
Second Floor Area	2978.25	220.94
Third Floor Area	2978.25	220.94
Total Builtup Area	7315.28	679.61
F S I Applied for	1.262	

Plot coverage : 41%

**Legend**

Proposed construction  
Boundary line  
Roads  
Sewer line  
Water line

**OWNER : K. Mahavathi**  
Ragini Ragini Ragini

**JOB TITLE**  
Plan Showing the Proposed Residential Building at Plot No: 16 93rd Street, Ashok Nagar, Chennai Bearing T.S.No: 11 Block No: 10 Kadambakkam Village Chennai District. For Mrs. Ragini Shyamsunder

Scale : 1"=8'0" Date : 23-1-2002

**Licensed Surveyor:**  
V. Srinivasan

**V. SRINIVASAN, A.I.A.**  
Registered Architect - CA/56/19/53  
Licensed Surveyor - Cooperation of Chennai R.A. No. 344  
6, South Road, West C.T. Nagar, Chennai - 600 035. Phone: 433 52 62