




D/SPL BDDG/315/2002
 Planning Permit No.
APPROVED
 SUBJECT TO THE CONDITIONS IN
 THIS OFFICE LETTER
 By Date
 FOR MEMBER SECRETARY
 CHENNAI METROPOLITAN
 DEVELOPMENT AUTHORITY
 CHENNAI-600 008.

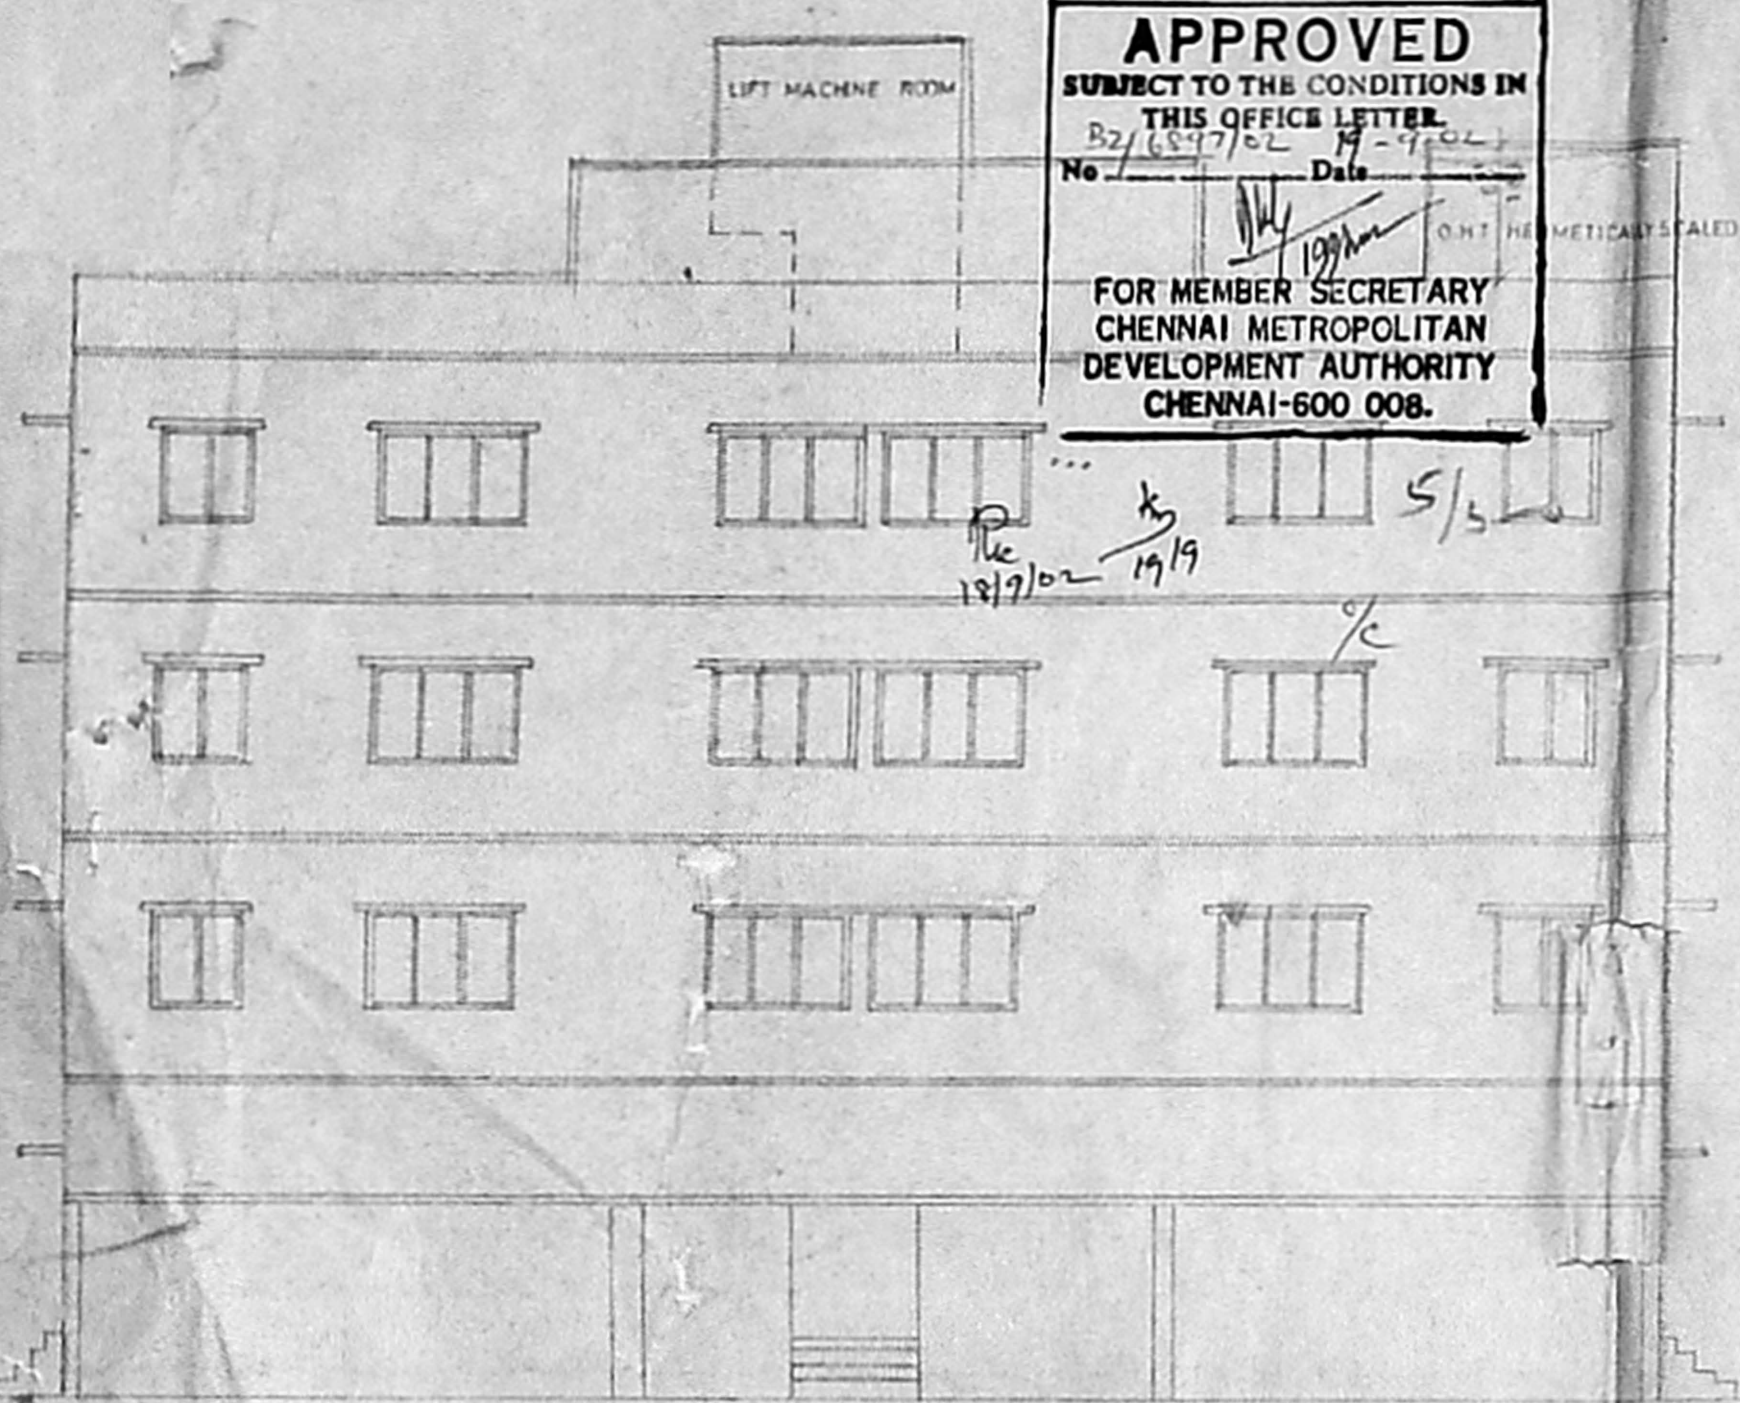


ELEVATION

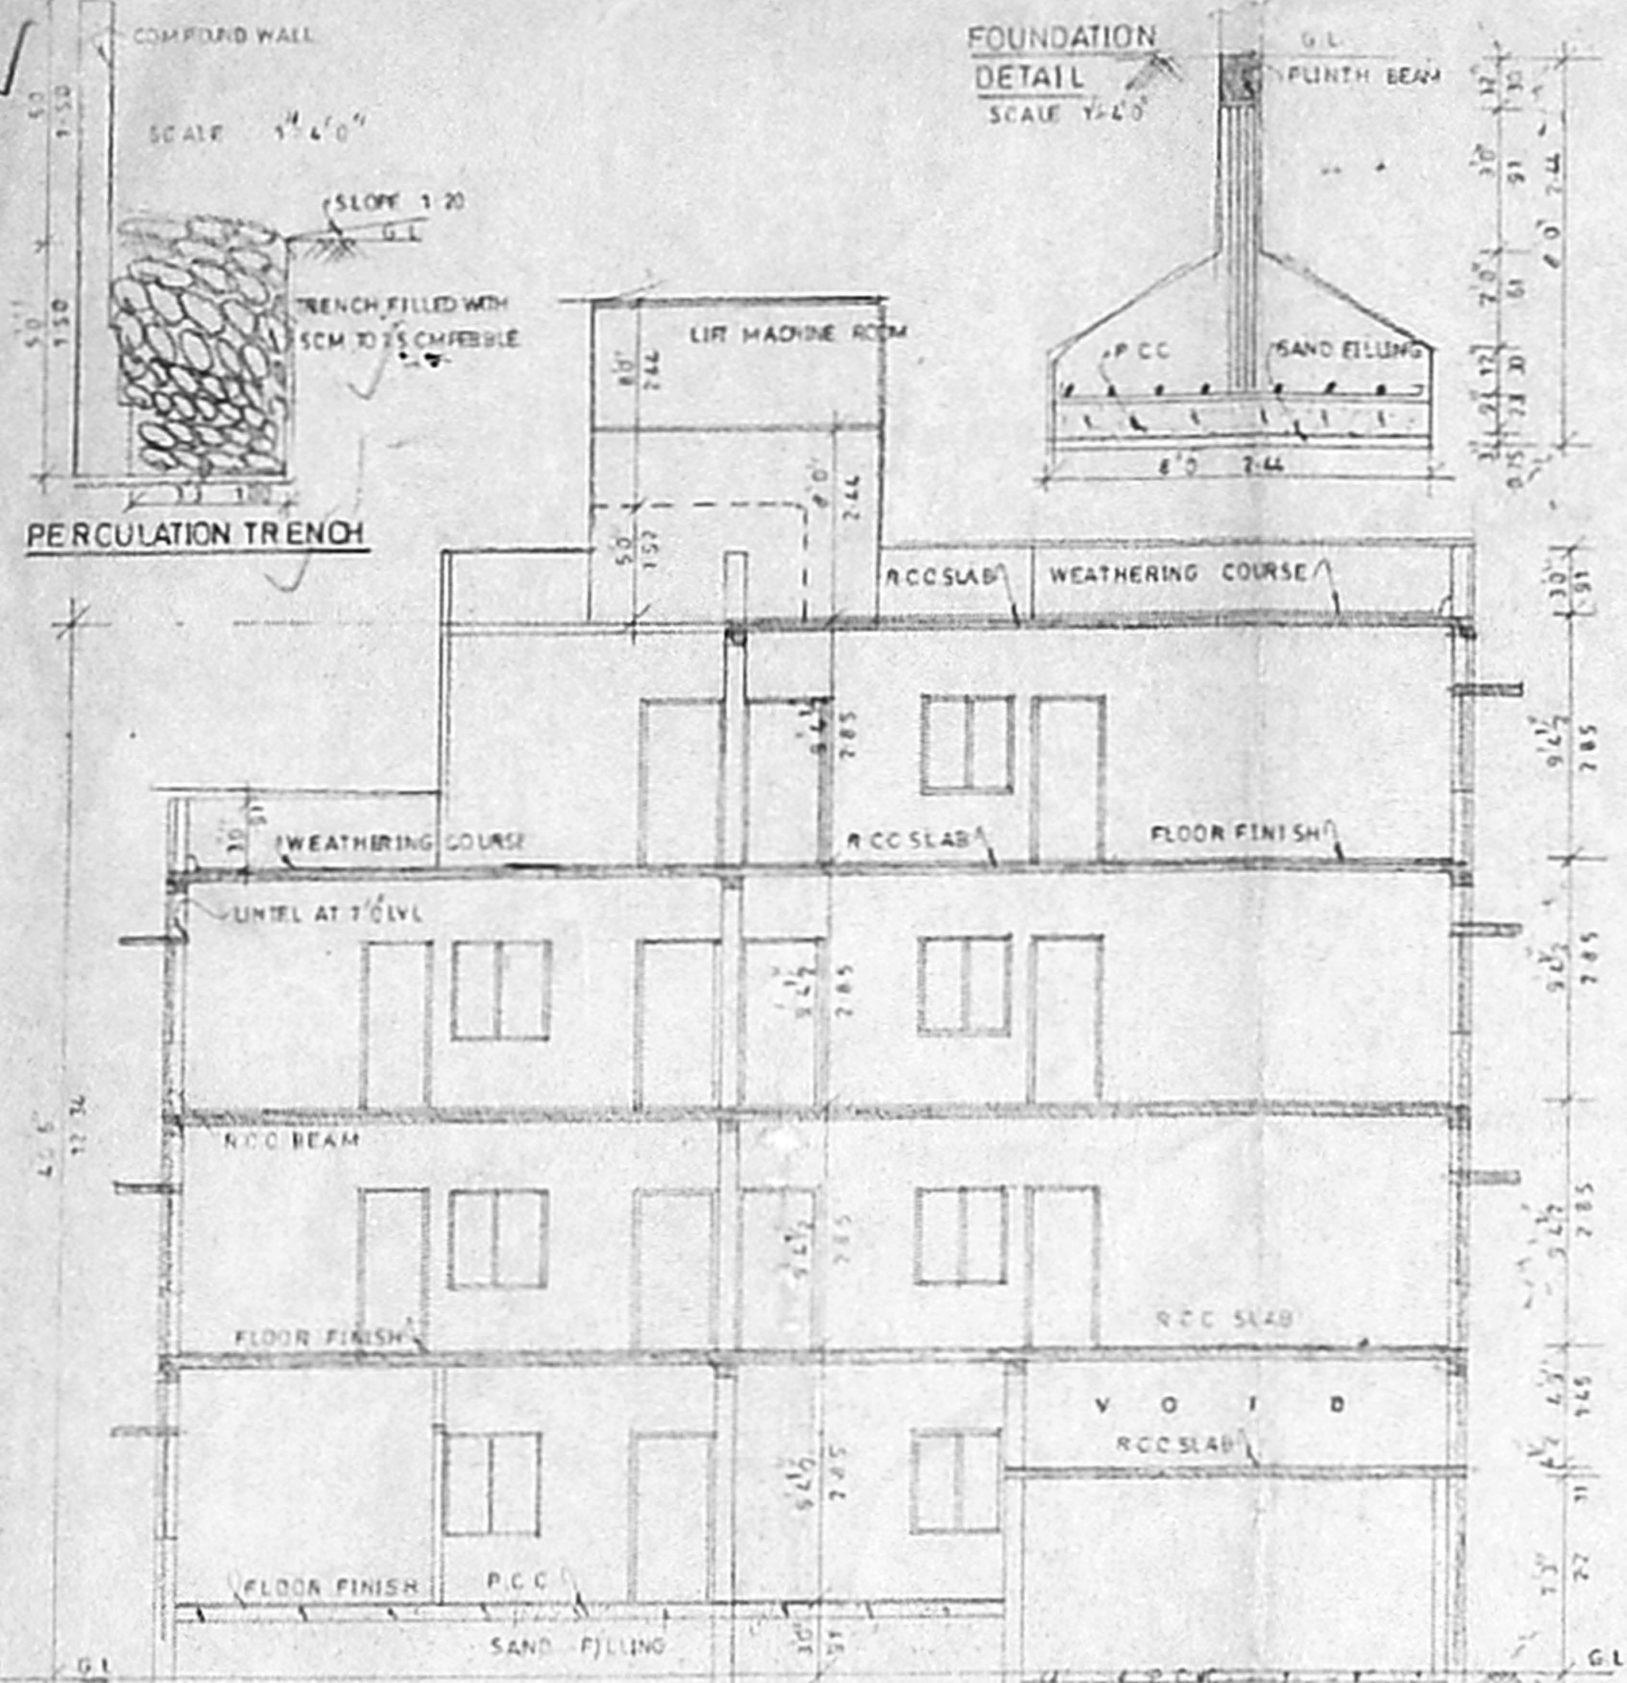

SECTION ON AB

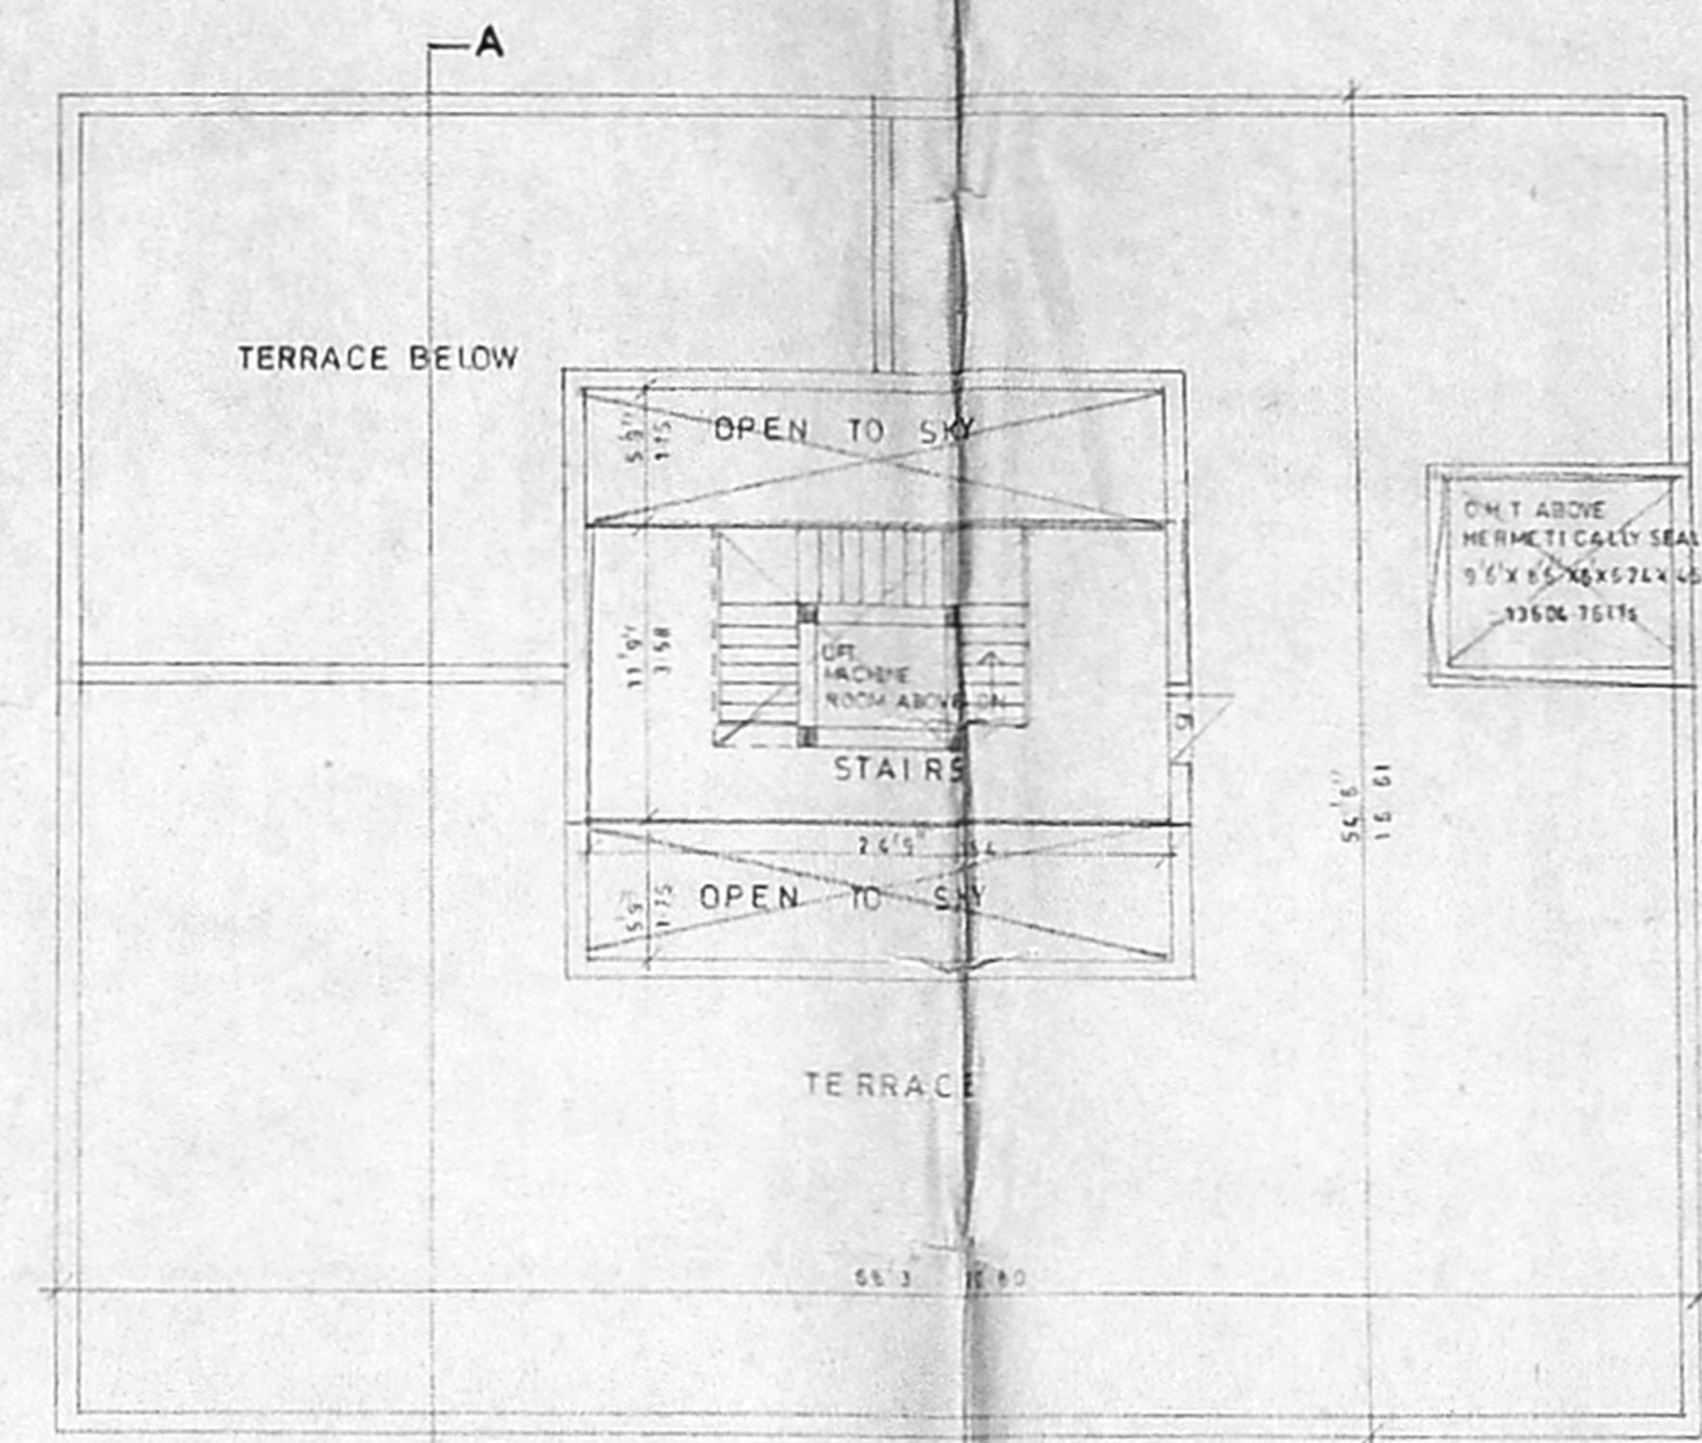


TERRACE FLOOR PLAN

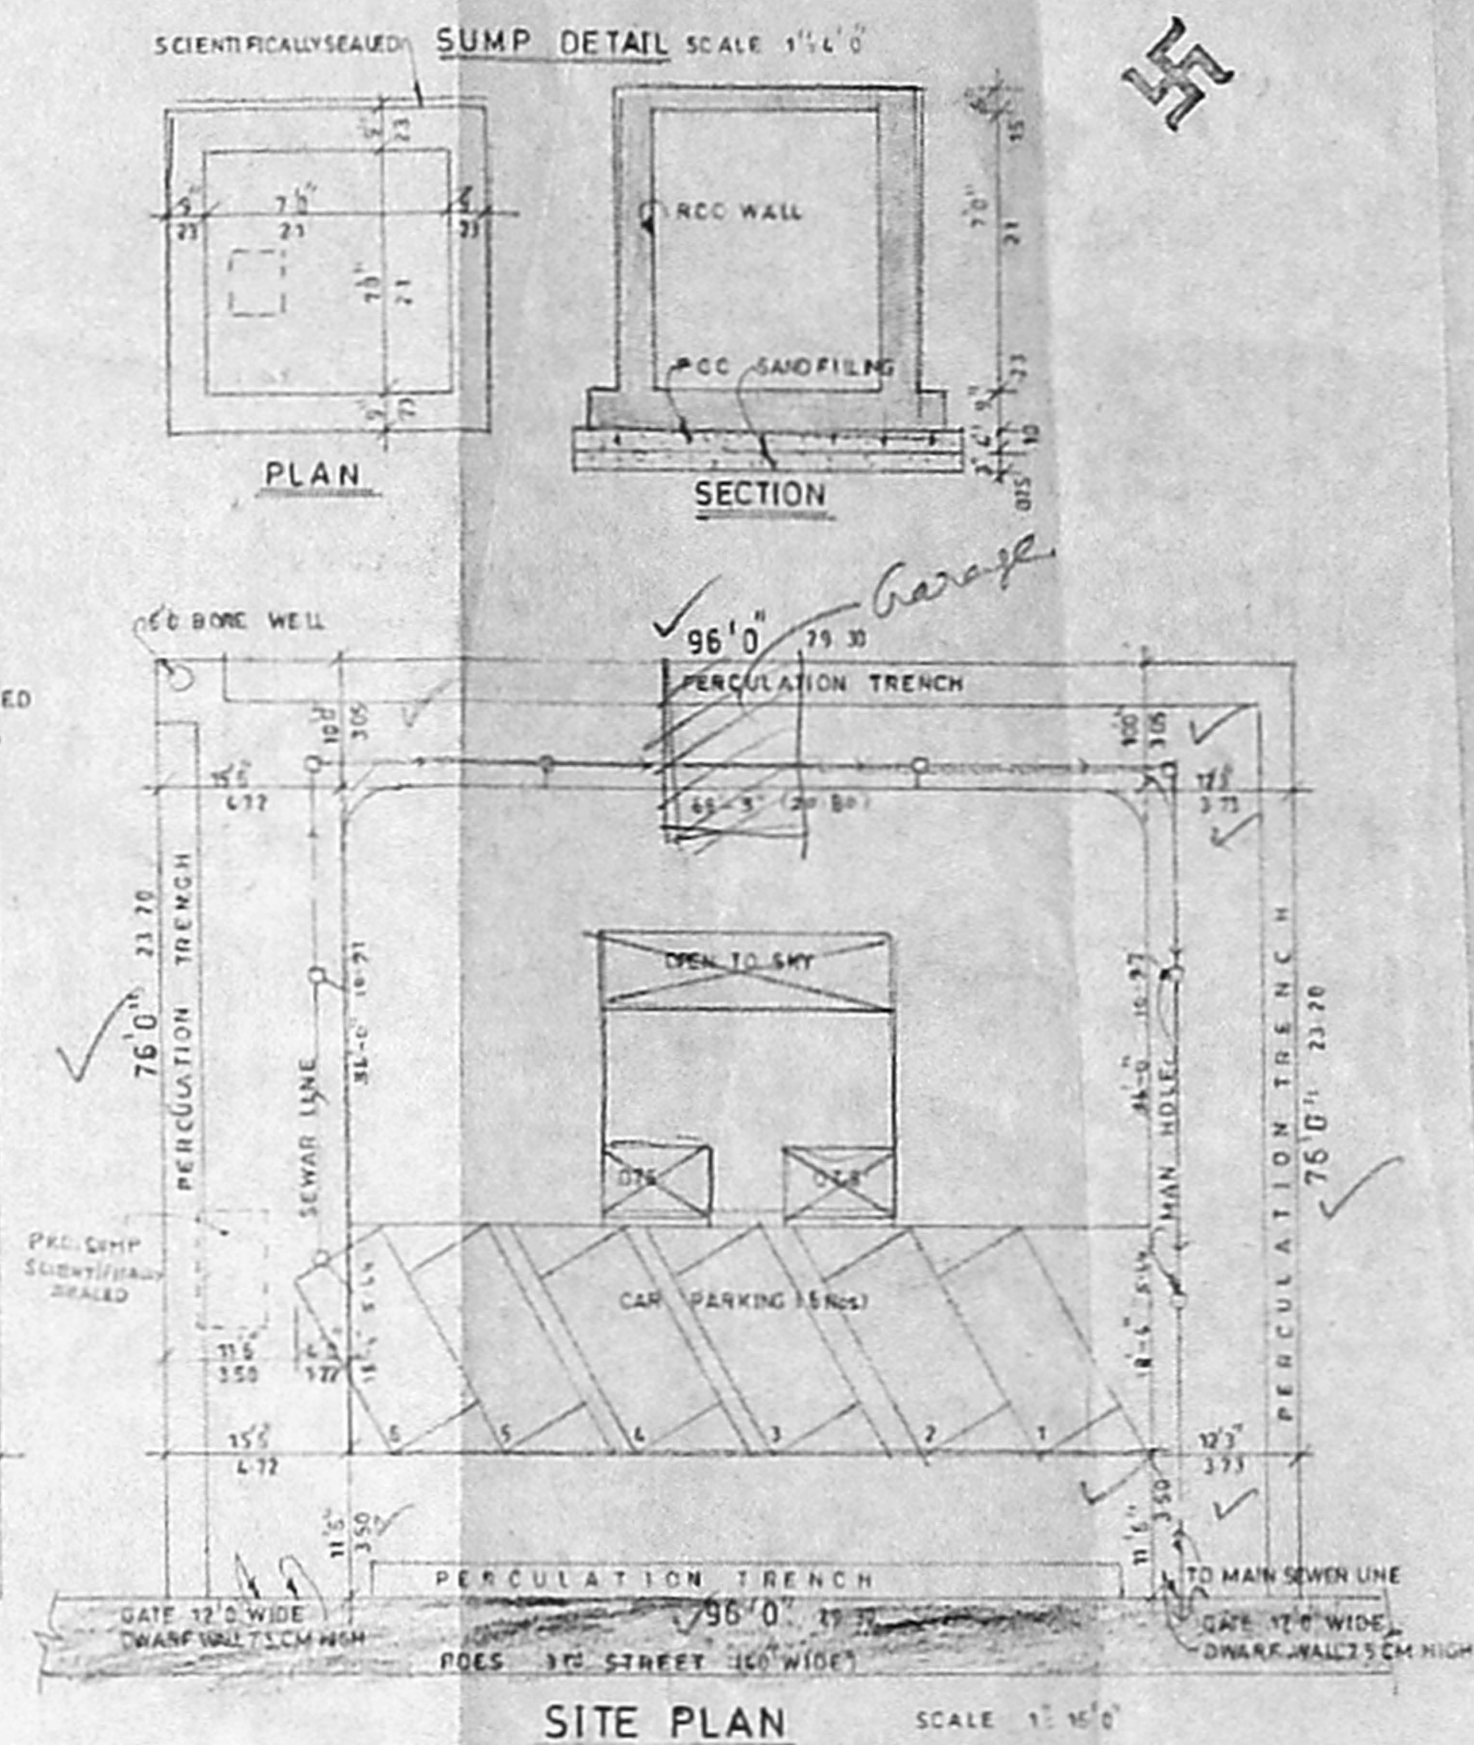


SITE PLAN


Revised Plan
 Dt: 27/6/2002
OFFICE COPY
 CMDA (B) No.
 C. No.
 Asst.
 Scrutiny P.A.
 A.P. D.P.

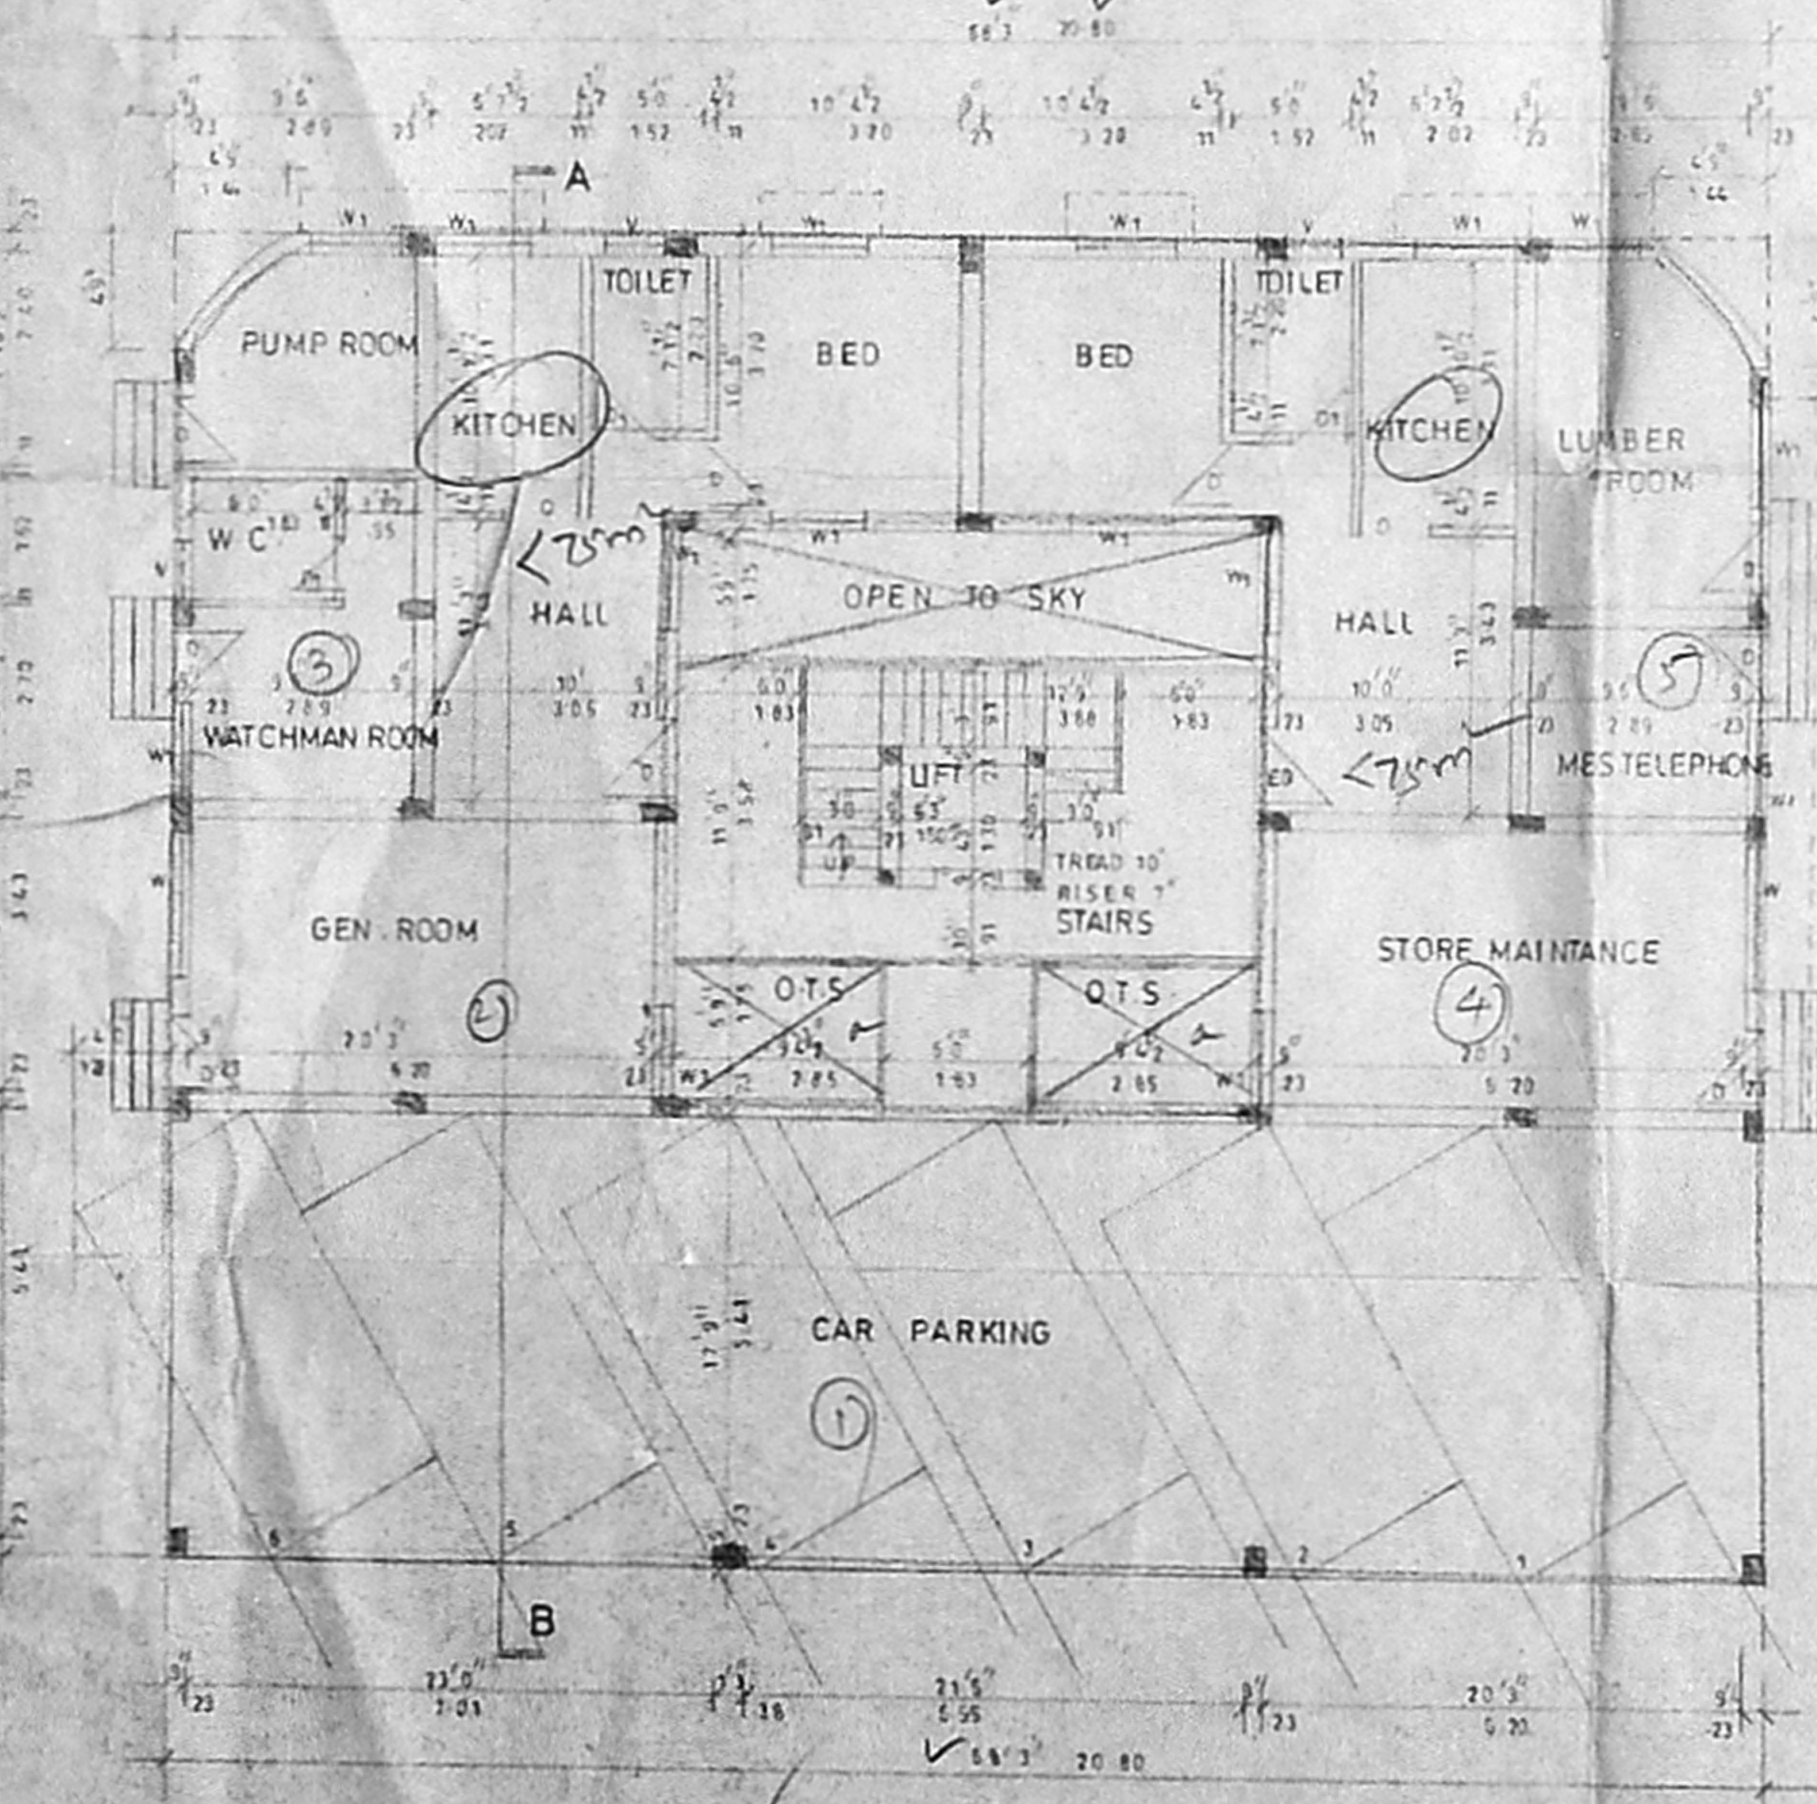

GROUND FLOOR PLAN

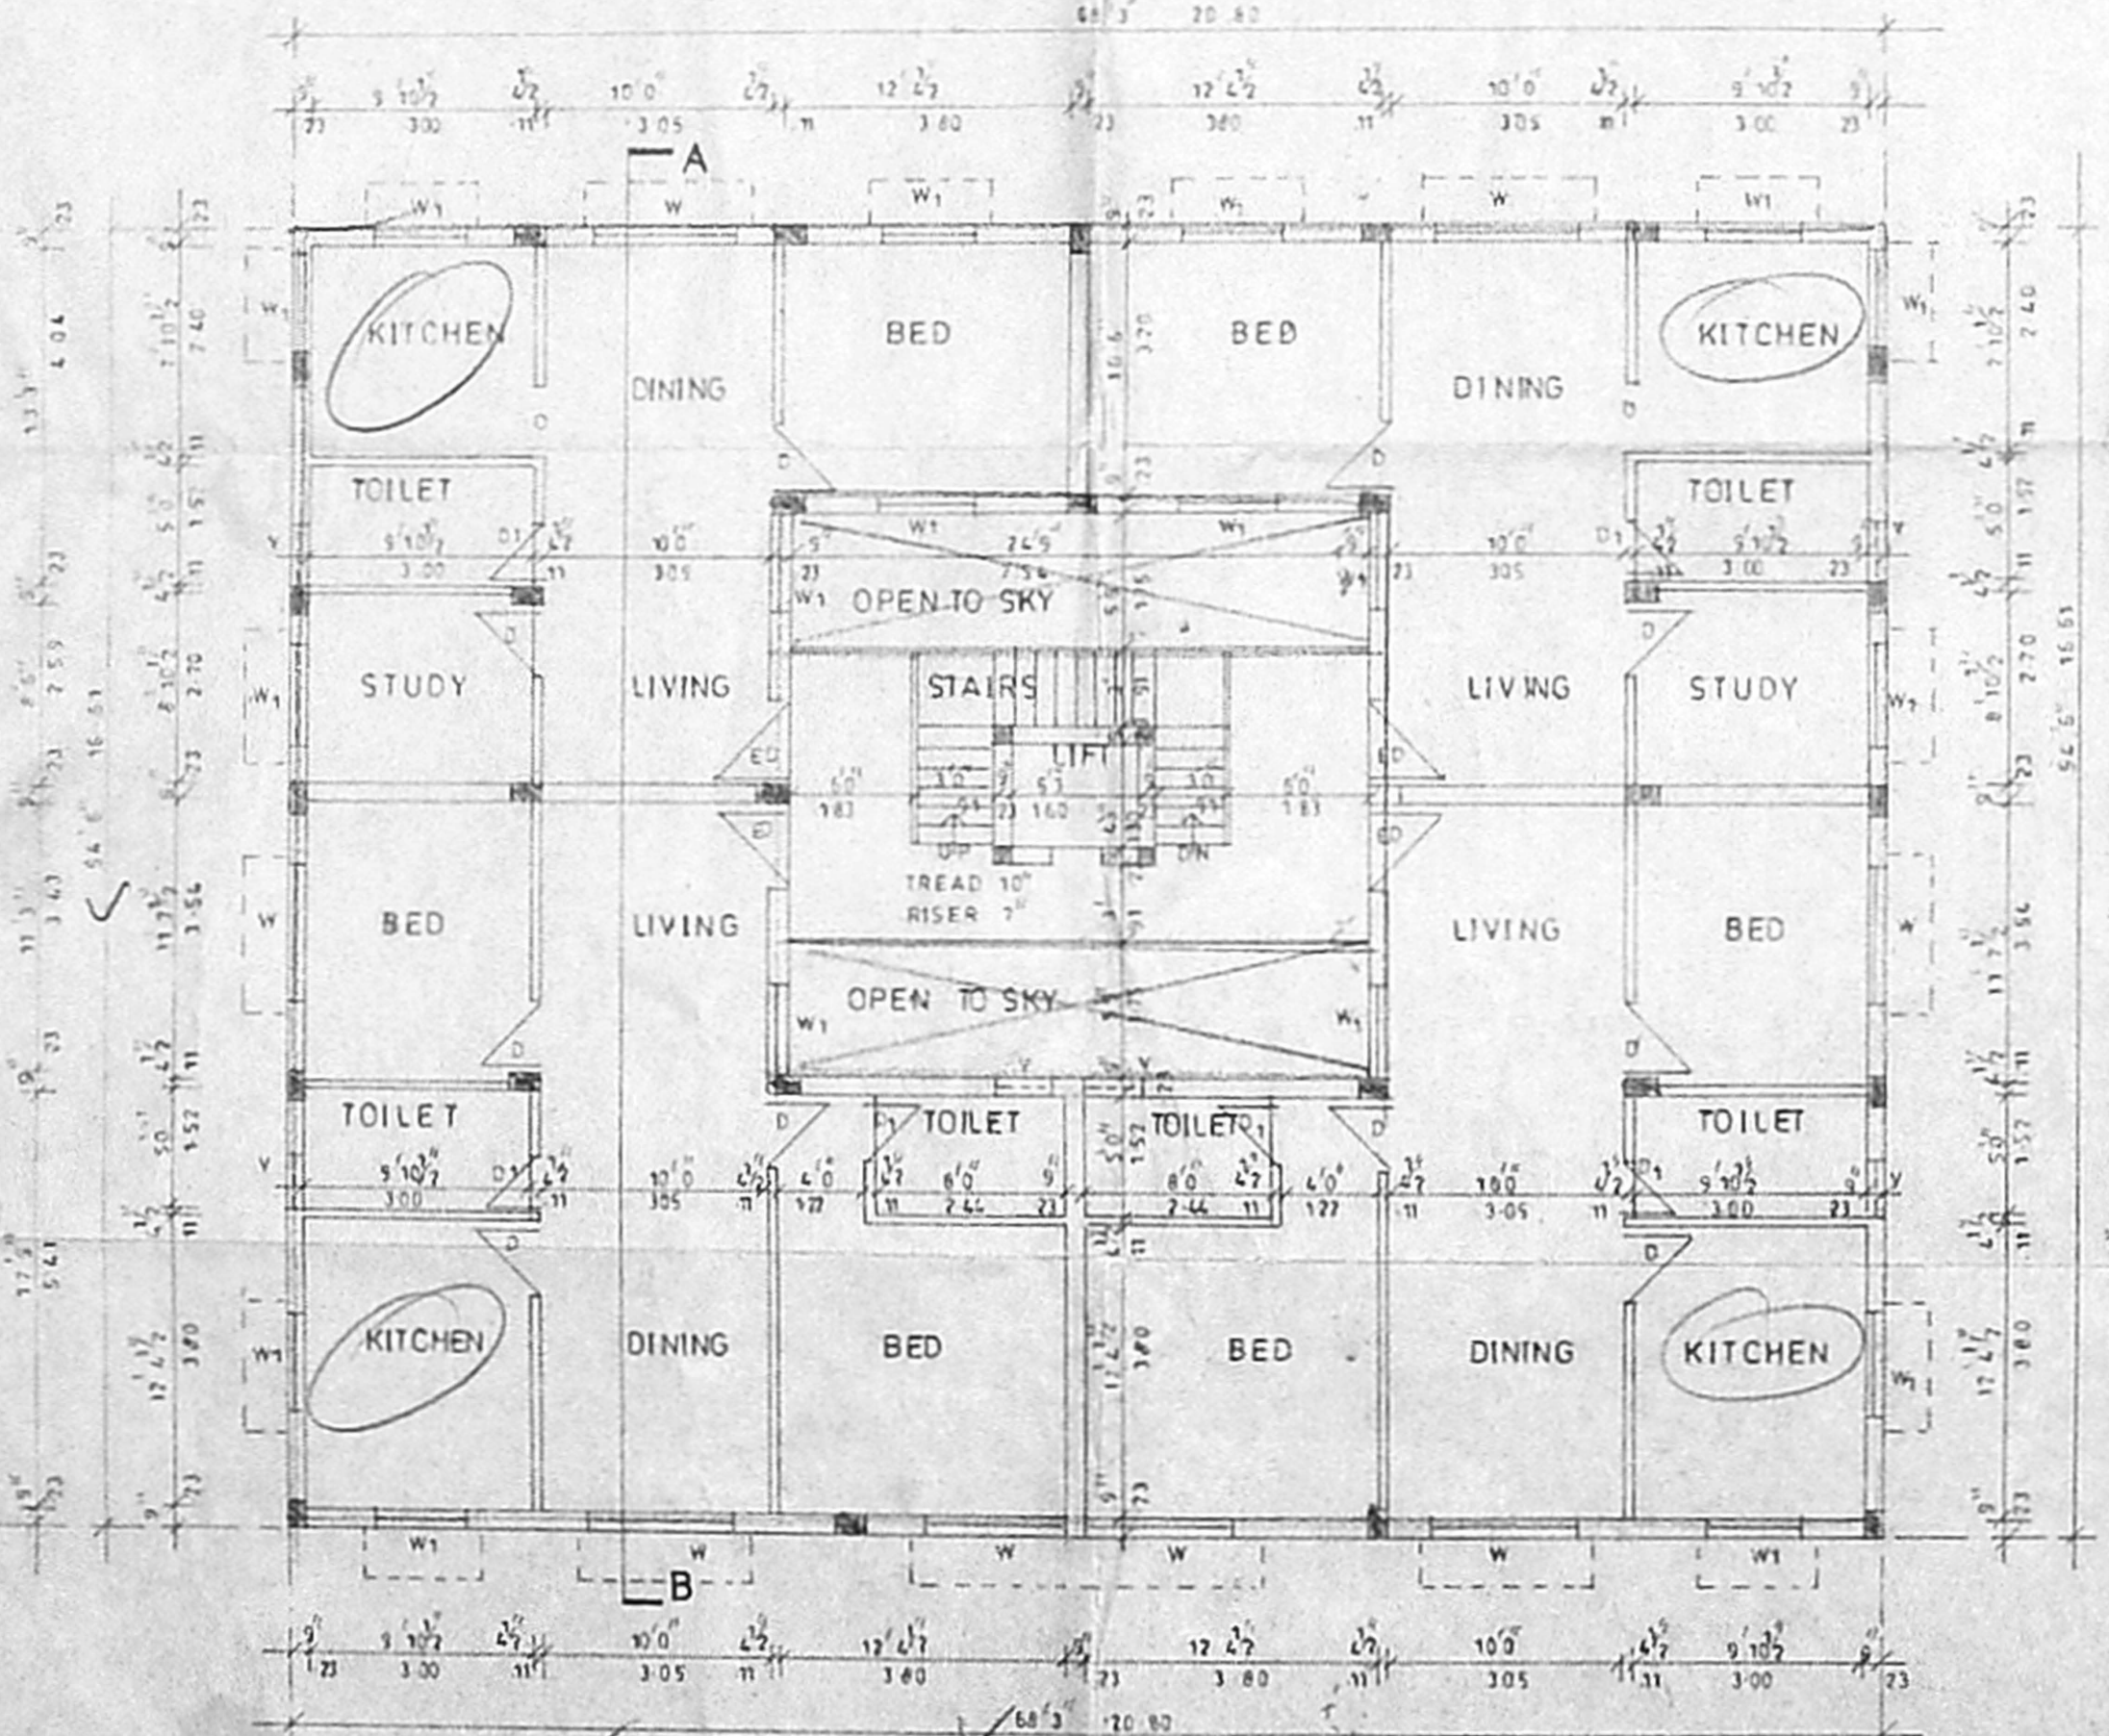


FIRST & SECOND FLOOR PLAN

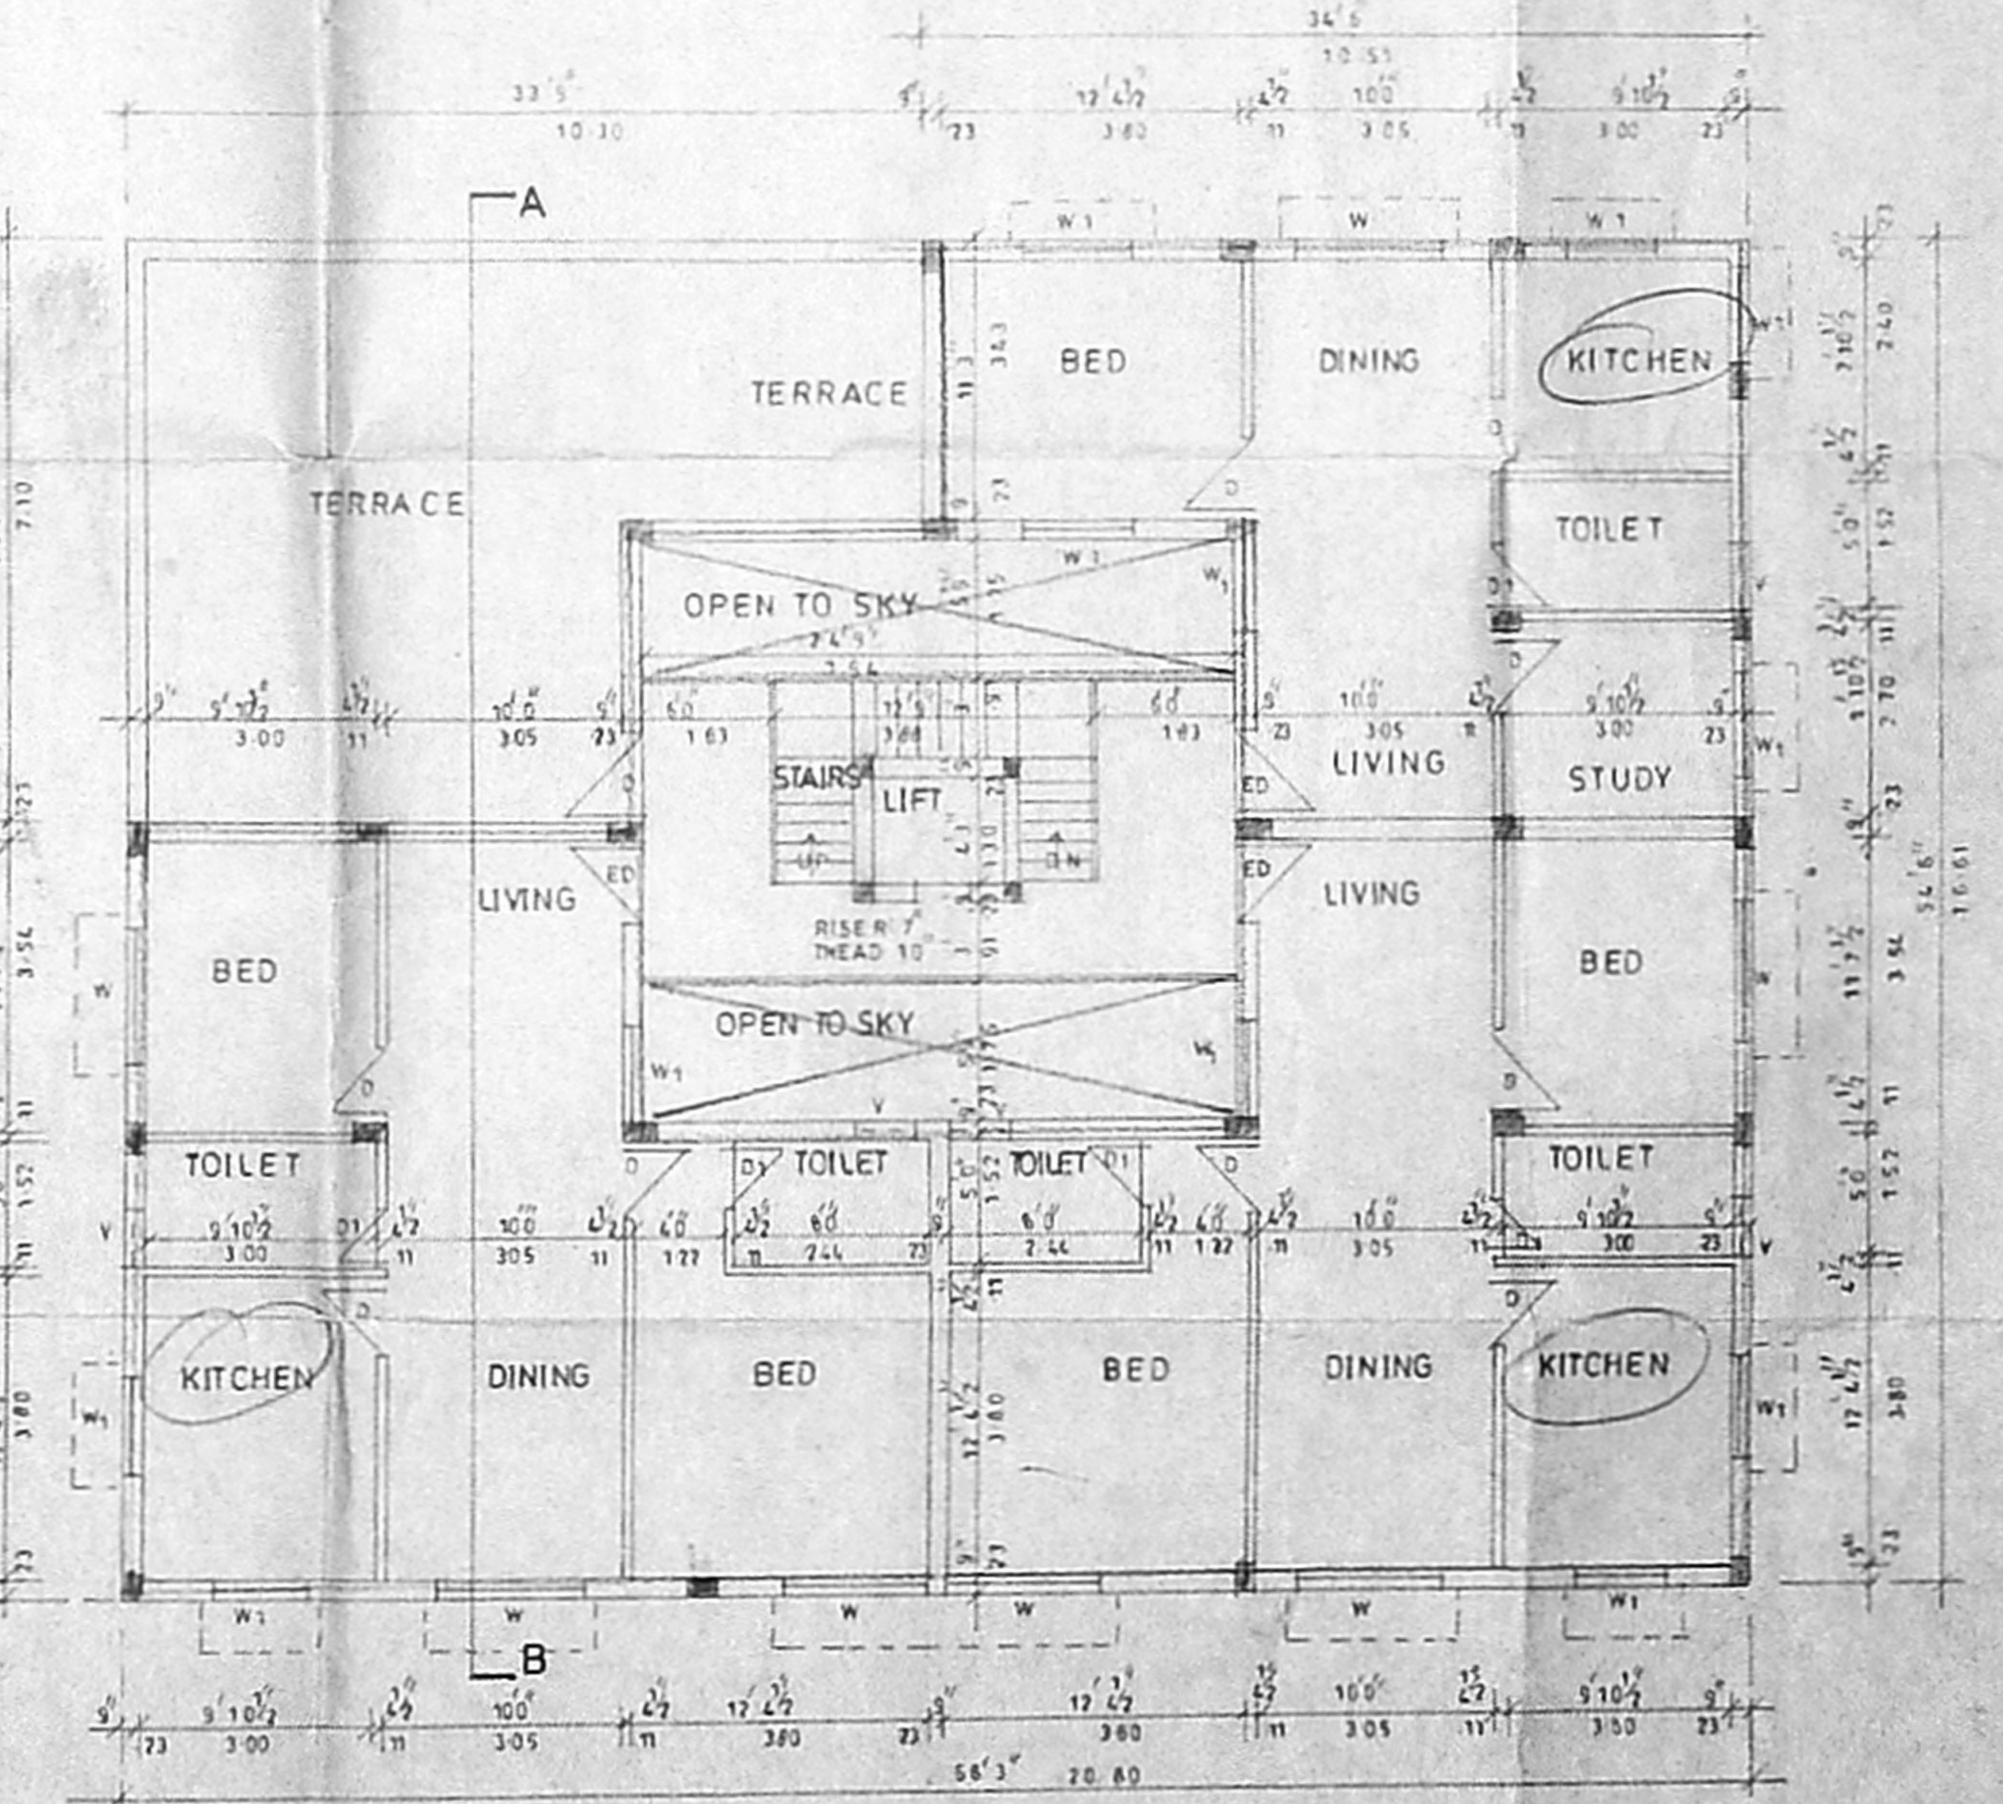

THIRD FLOOR PLAN

PLAN SHOWING THE PROPOSED
 RESIDENTIAL BUILDING AT
 OLD DOOR No. 6 & 7,
 NEW DOOR No. 13 & 15,
 POES ROAD 3rd STREET,
 TEYNAMPET, CHENNAI - 600 018.
 IN O. S. No. 2031 PART,
 R. S. No. 1562/25, BLOCK No. 31,
 MYLAPORE VILLAGE,
 COPDIVISION No. 113, ZONE-7

AREA'S	sq. ft.	sq. m.
PLOT AREA	7246.00	677.82
MAX. F.S.I.	10944.00	1015.73
GROUND FLOOR	1162.00	107.82
FIRST & SECOND FLOOR	5470.00	518.24
THIRD FLOOR	2493.32	260.44
TOTAL	10825.32	1005.70
NON F.S.I.	1032.00	95.88
CAR PARKING	1262.63	117.30
PLOT COVERAGE 47.10%		
F.S.I. PROVIDED 148		

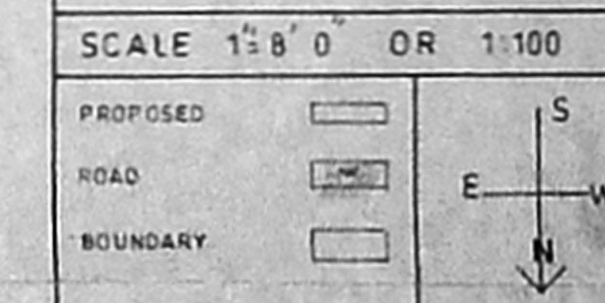

SCHEDULE OF JOINERY

ED	ENTRANCE DOOR	3'6" x 7'0"
D	DOOR	3'0" x 7'0"
D1	DOOR	7'6" x 7'0"
W	WINDOW	6'0" x 4'0"
W1	WINDOW	4'0" x 4'0"
V	VENTILATOR	2'5" x 2'5"
O	OPENING	3'0" x 7'0"

OWNER IS:
K. SELVAN, B. COM. C. Eng (I) A.I.V.
 Consulting Civil Engineer, Chartered Engineer
 Approved Valuer & Licensed Surveyor,
 Ch. Reg. No. 100000000000
 Date No. 11/7, Thevillayar Street,
 Nanganallur East, Chennai-600 060.
 Phone: 6562050
 LICENSED SURVEYOR