



ELEVATION

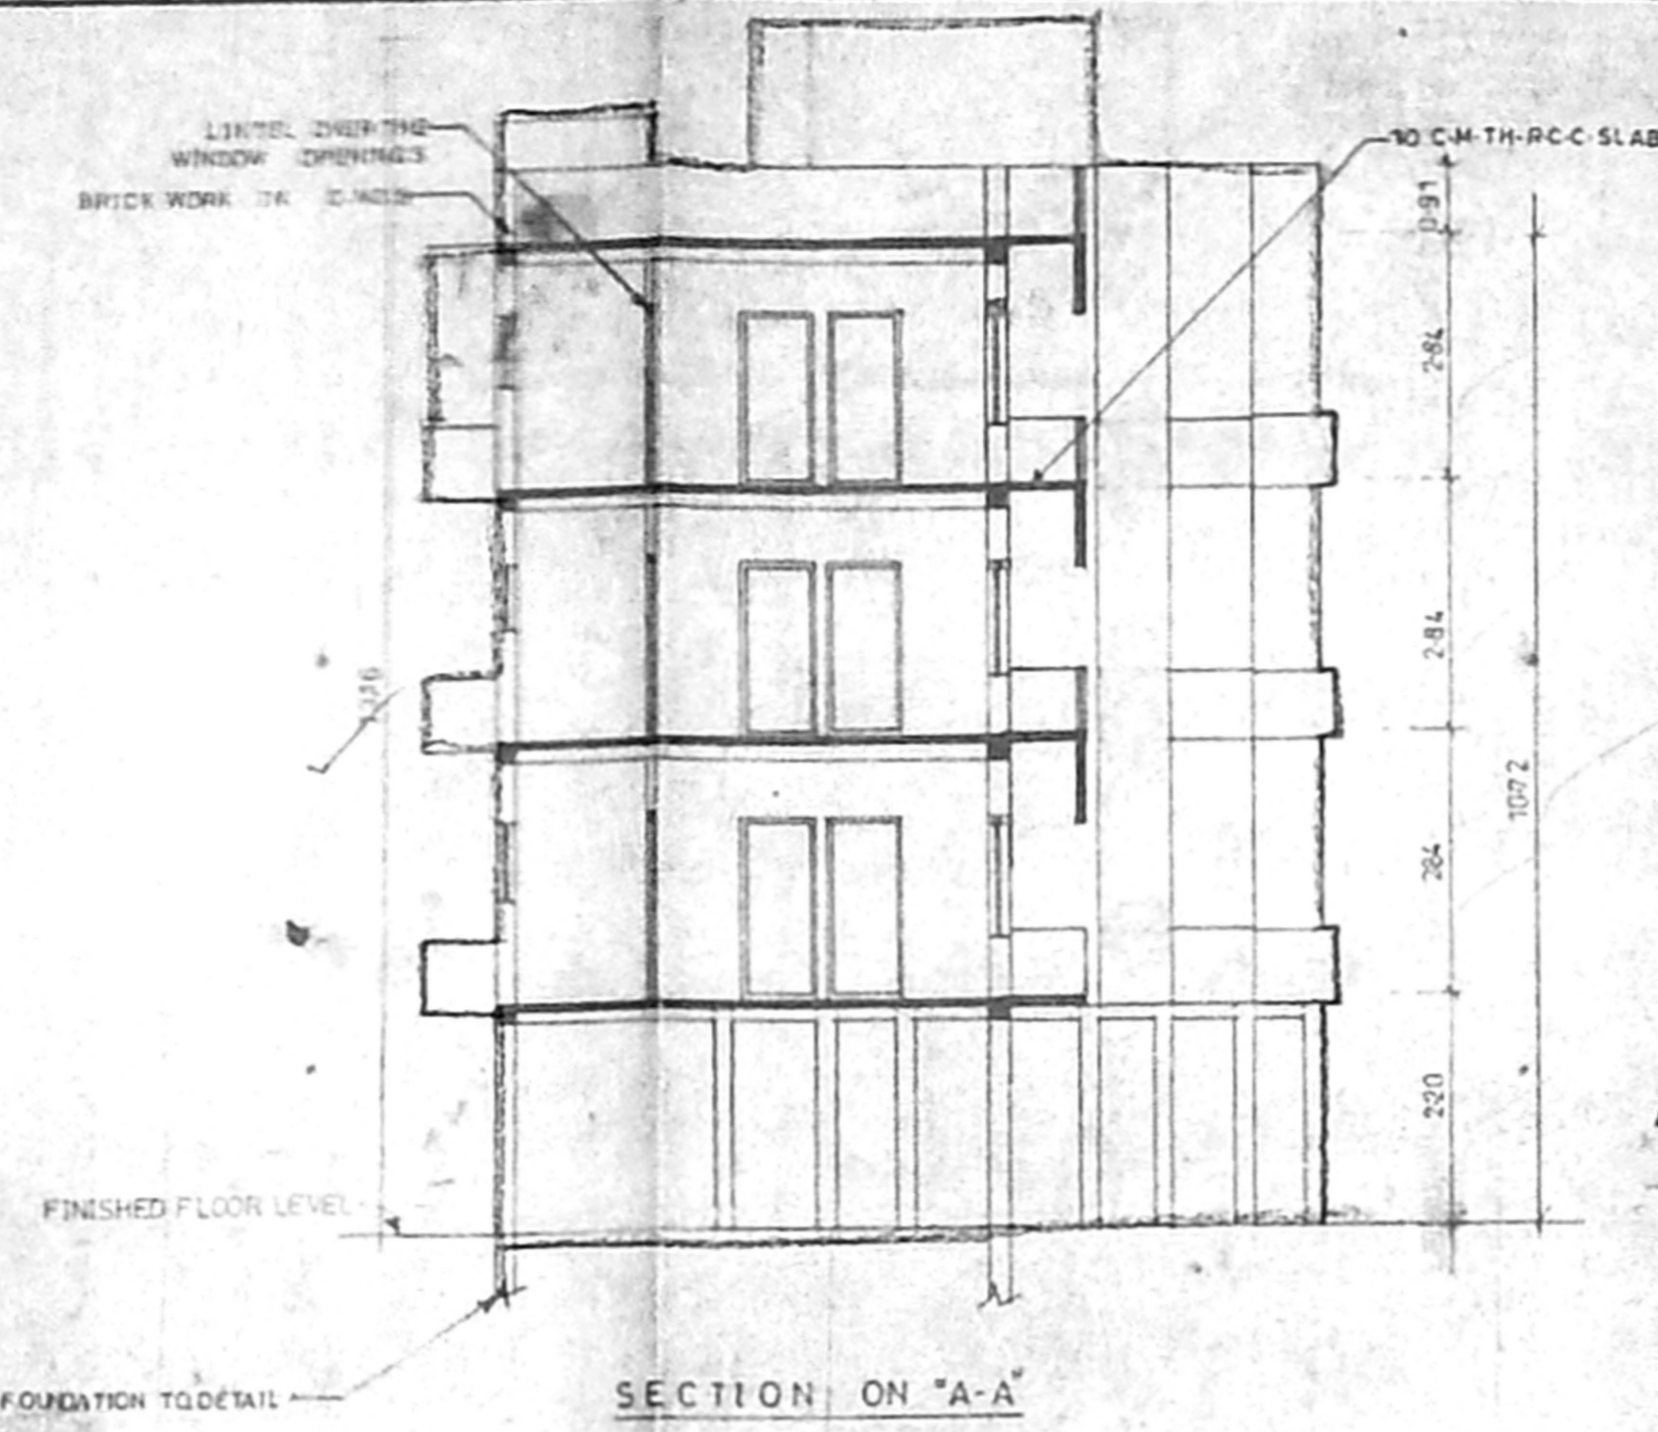


SECTION ON "A-A"

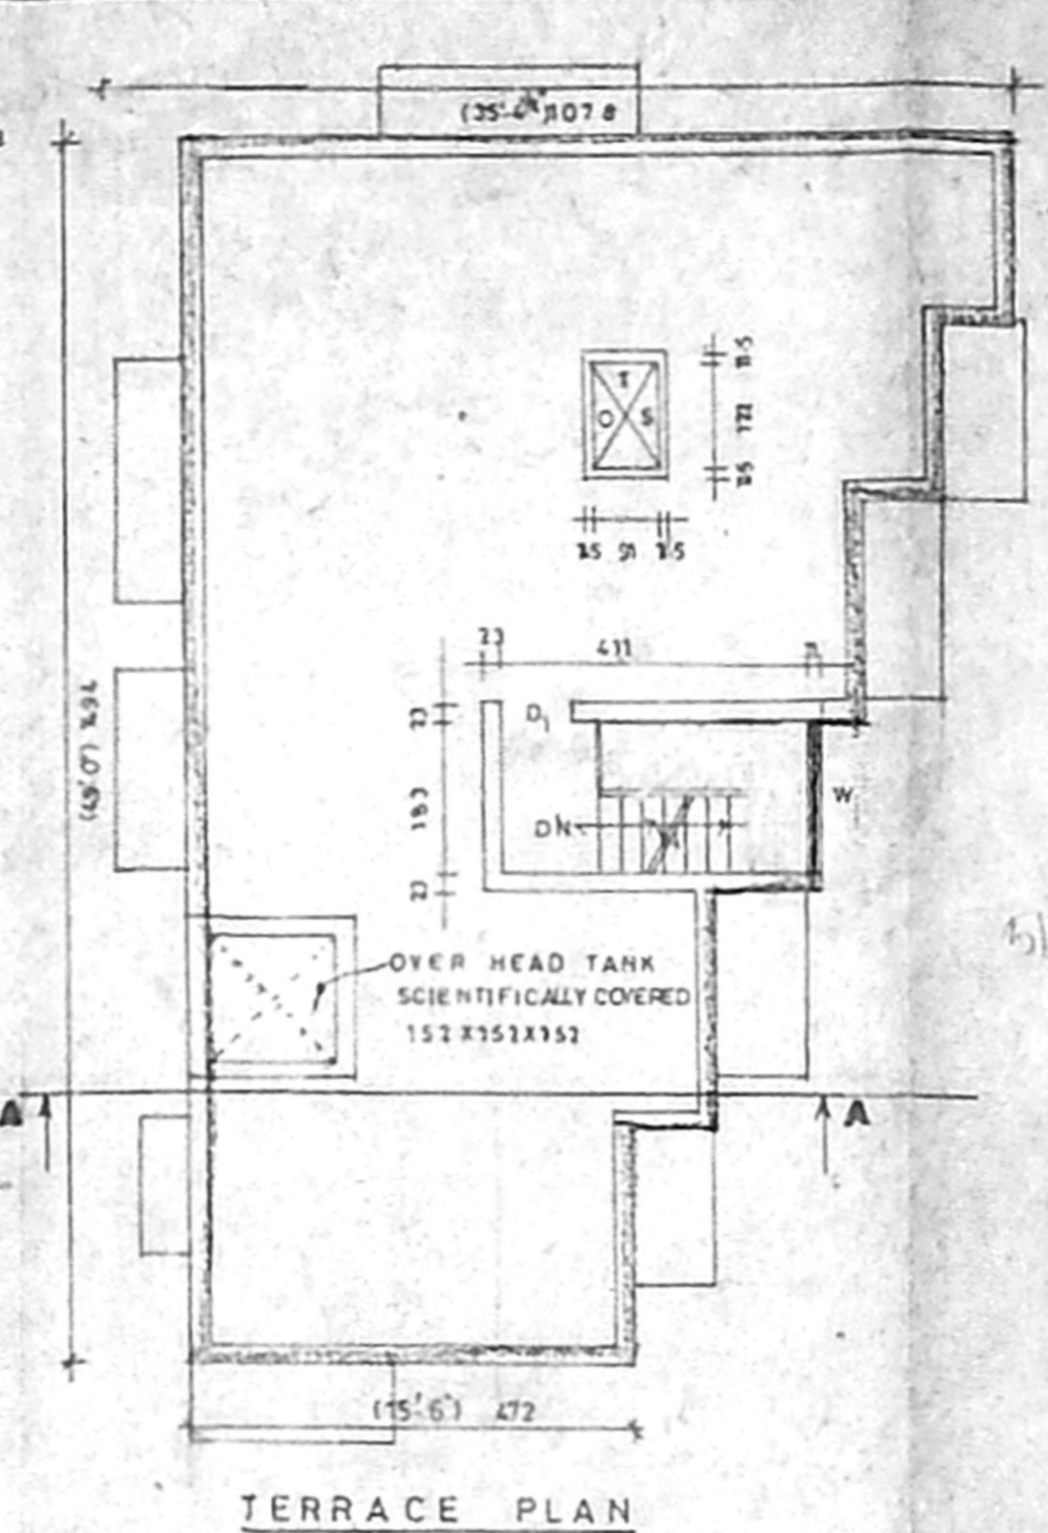


TERRACE PLAN


Plan No. 190/2003
 Planning Permit No.
APPROVED
 SUBJECT TO THE CONDITIONS IN
 THIS OFFICE LETTER
 No. B2/12220/6 Date: 12/5/10
 FOR THE RESIDENTIAL BUILDING
 CHENNAI METROPOLITAN
 DEVELOPMENT AUTHORITY
 CHENNAI-600 008.

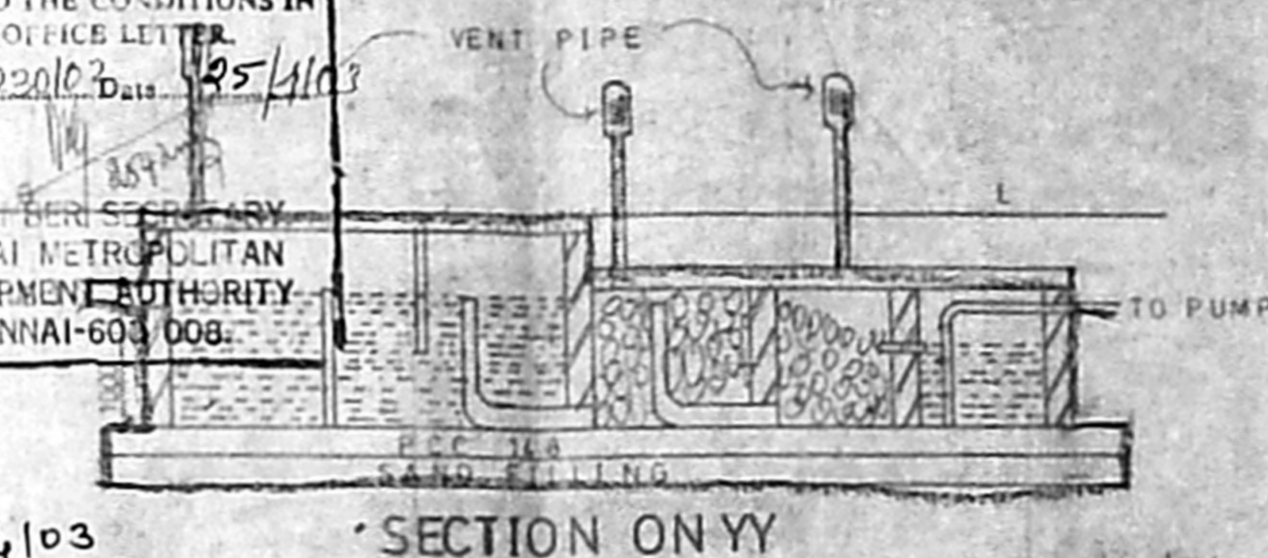

SECTION ON 'YY'

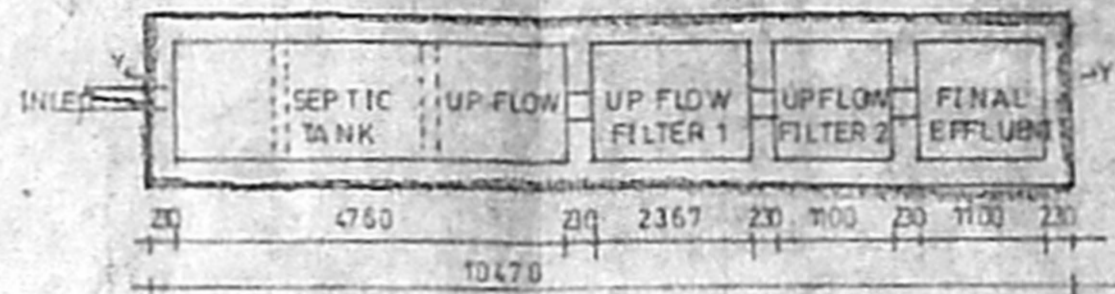


UP FLOW FILTER DESIGN

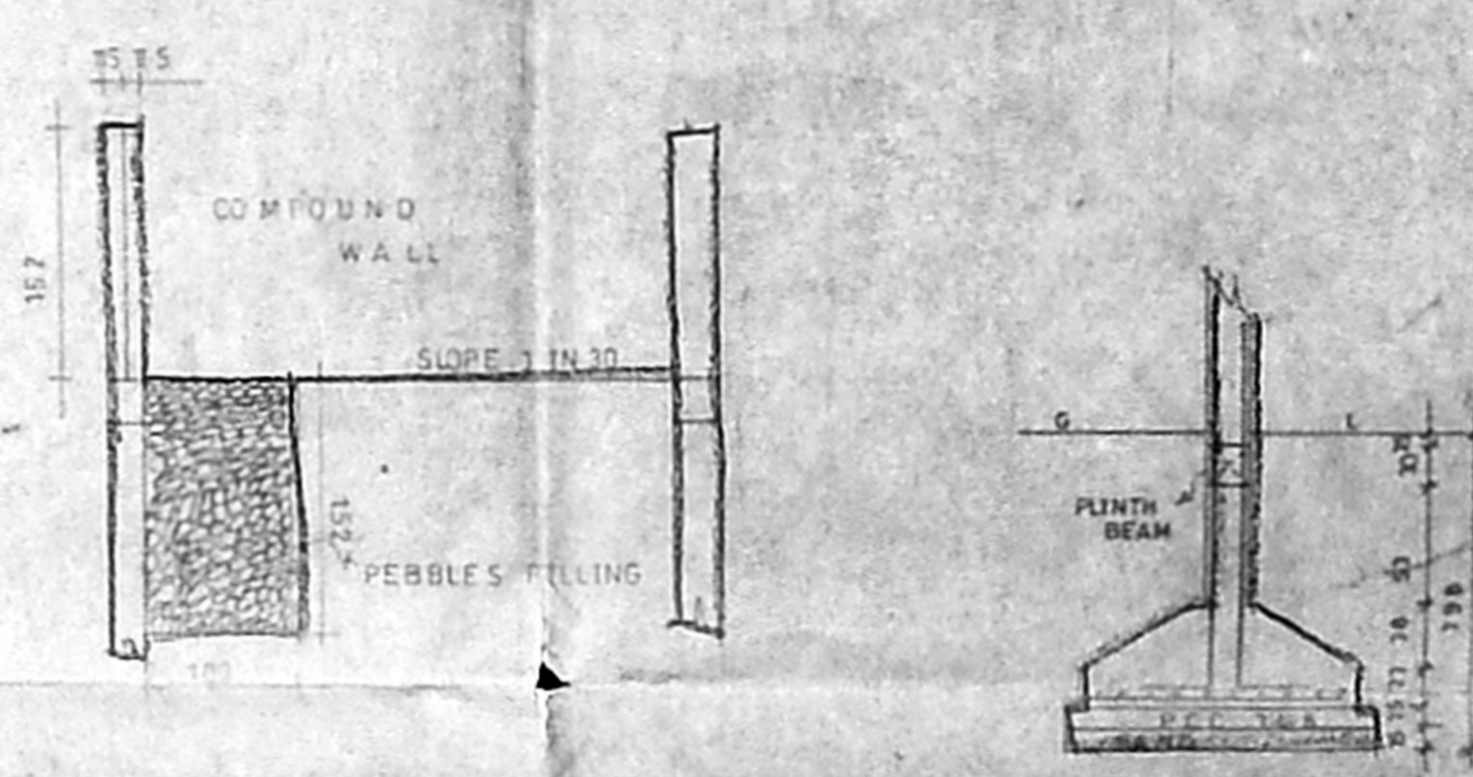


SECTION ON 'XX'


FOUNDATION DETAIL

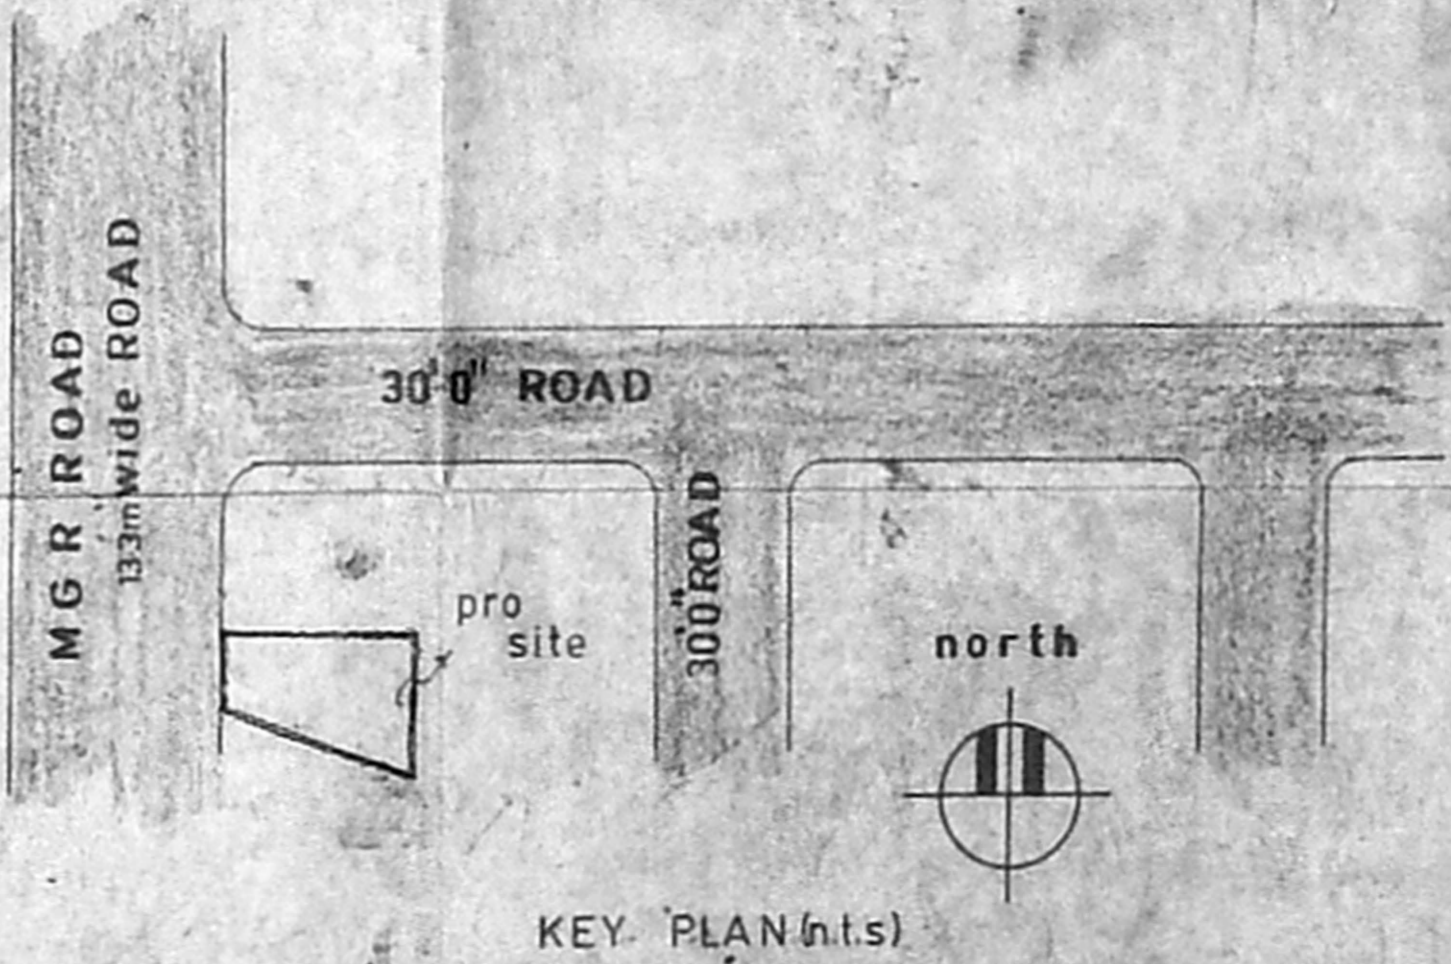


KEY PLAN (n.t.s)

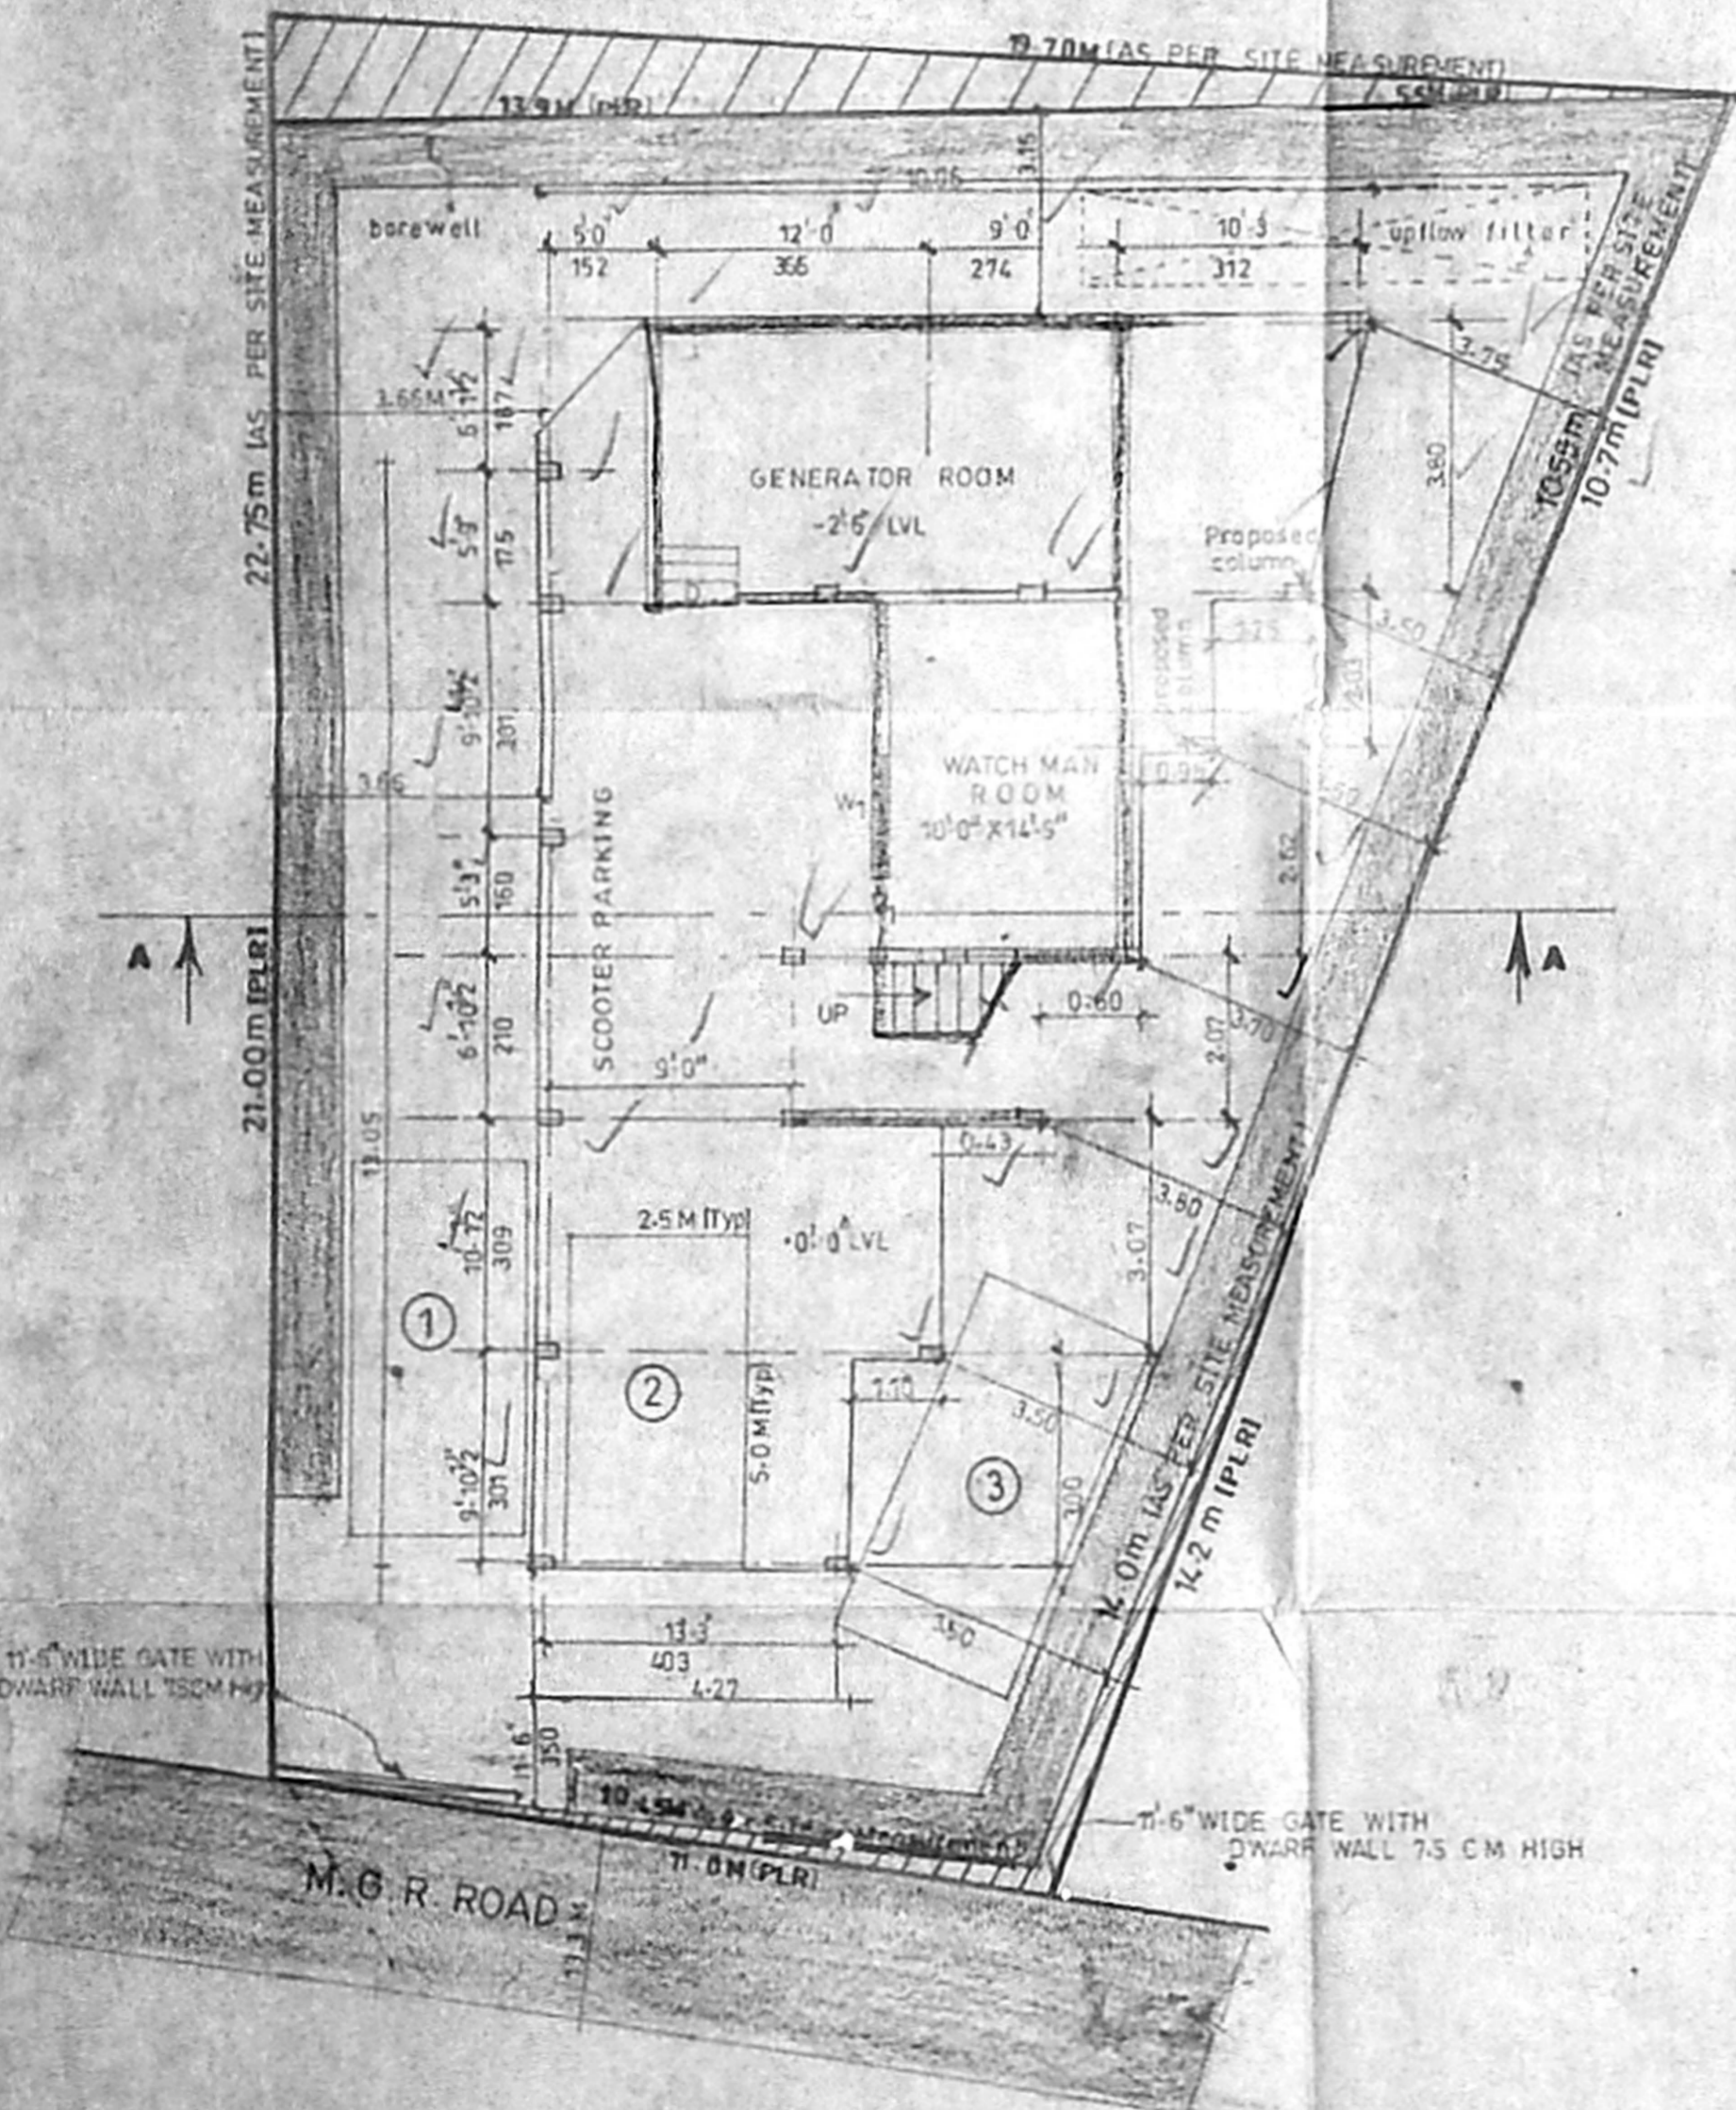


SITE CUM STILT PARKING

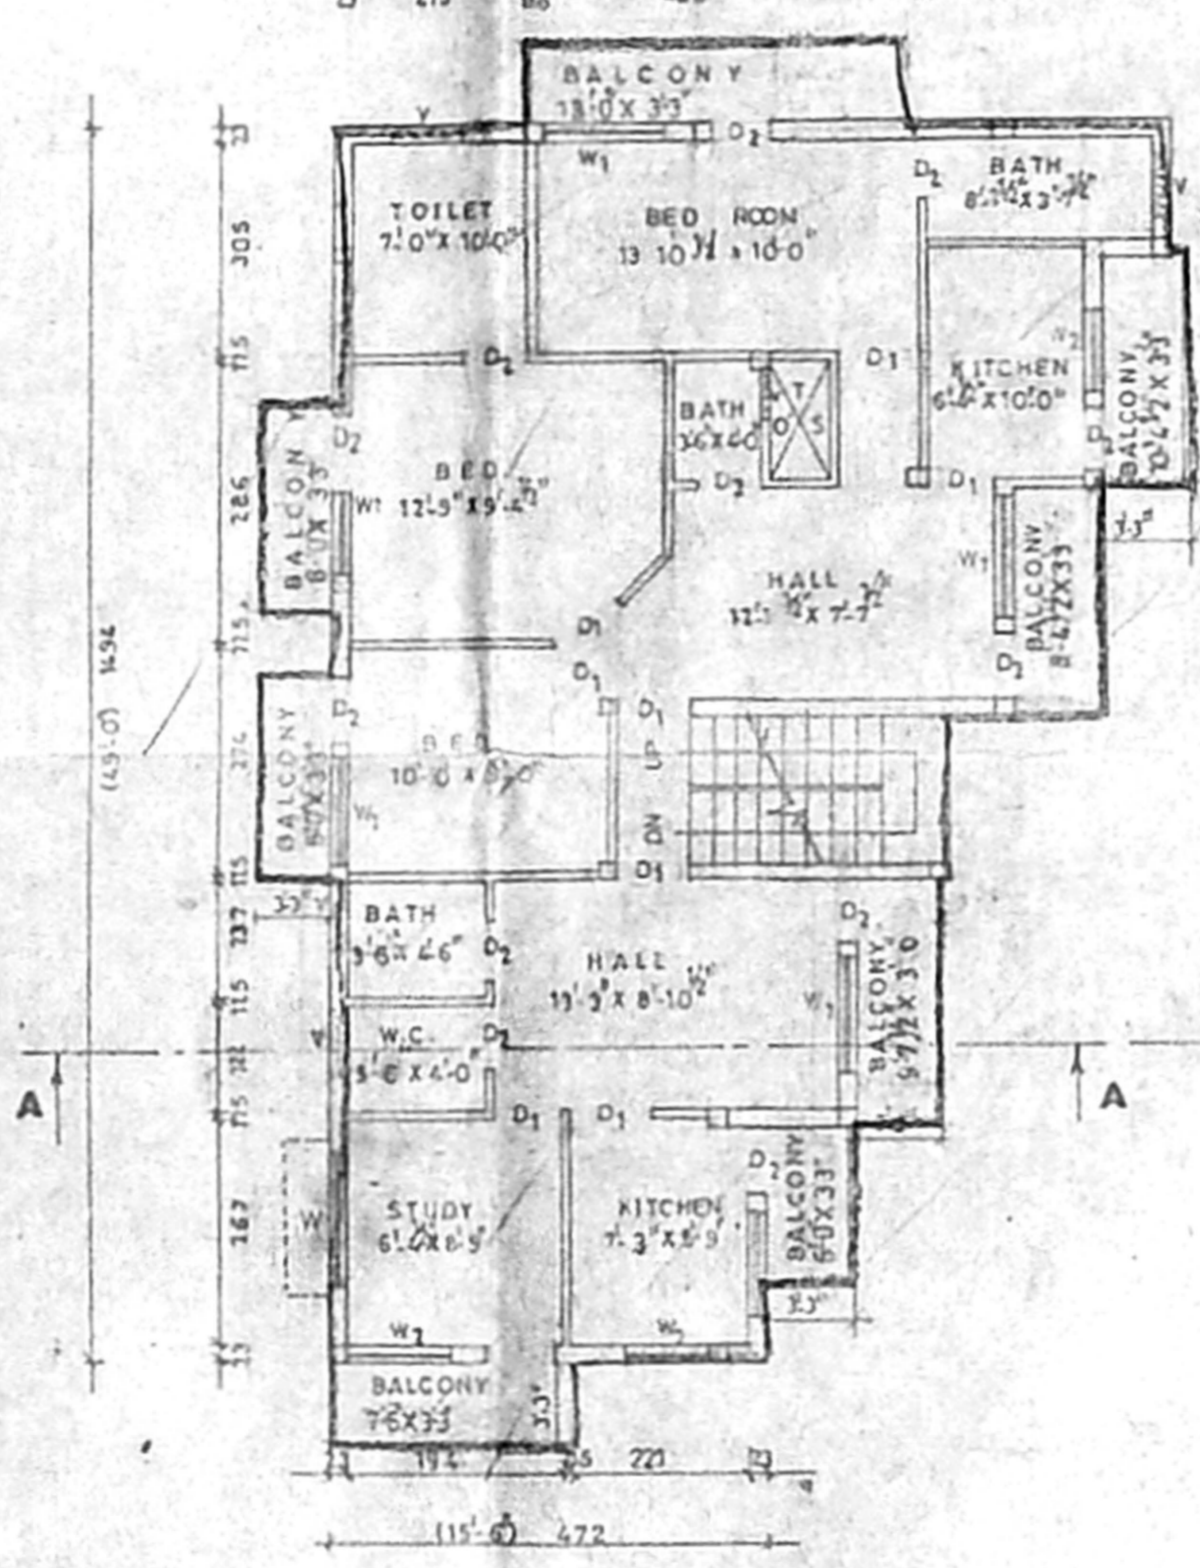

FIRST FLOOR PLAN

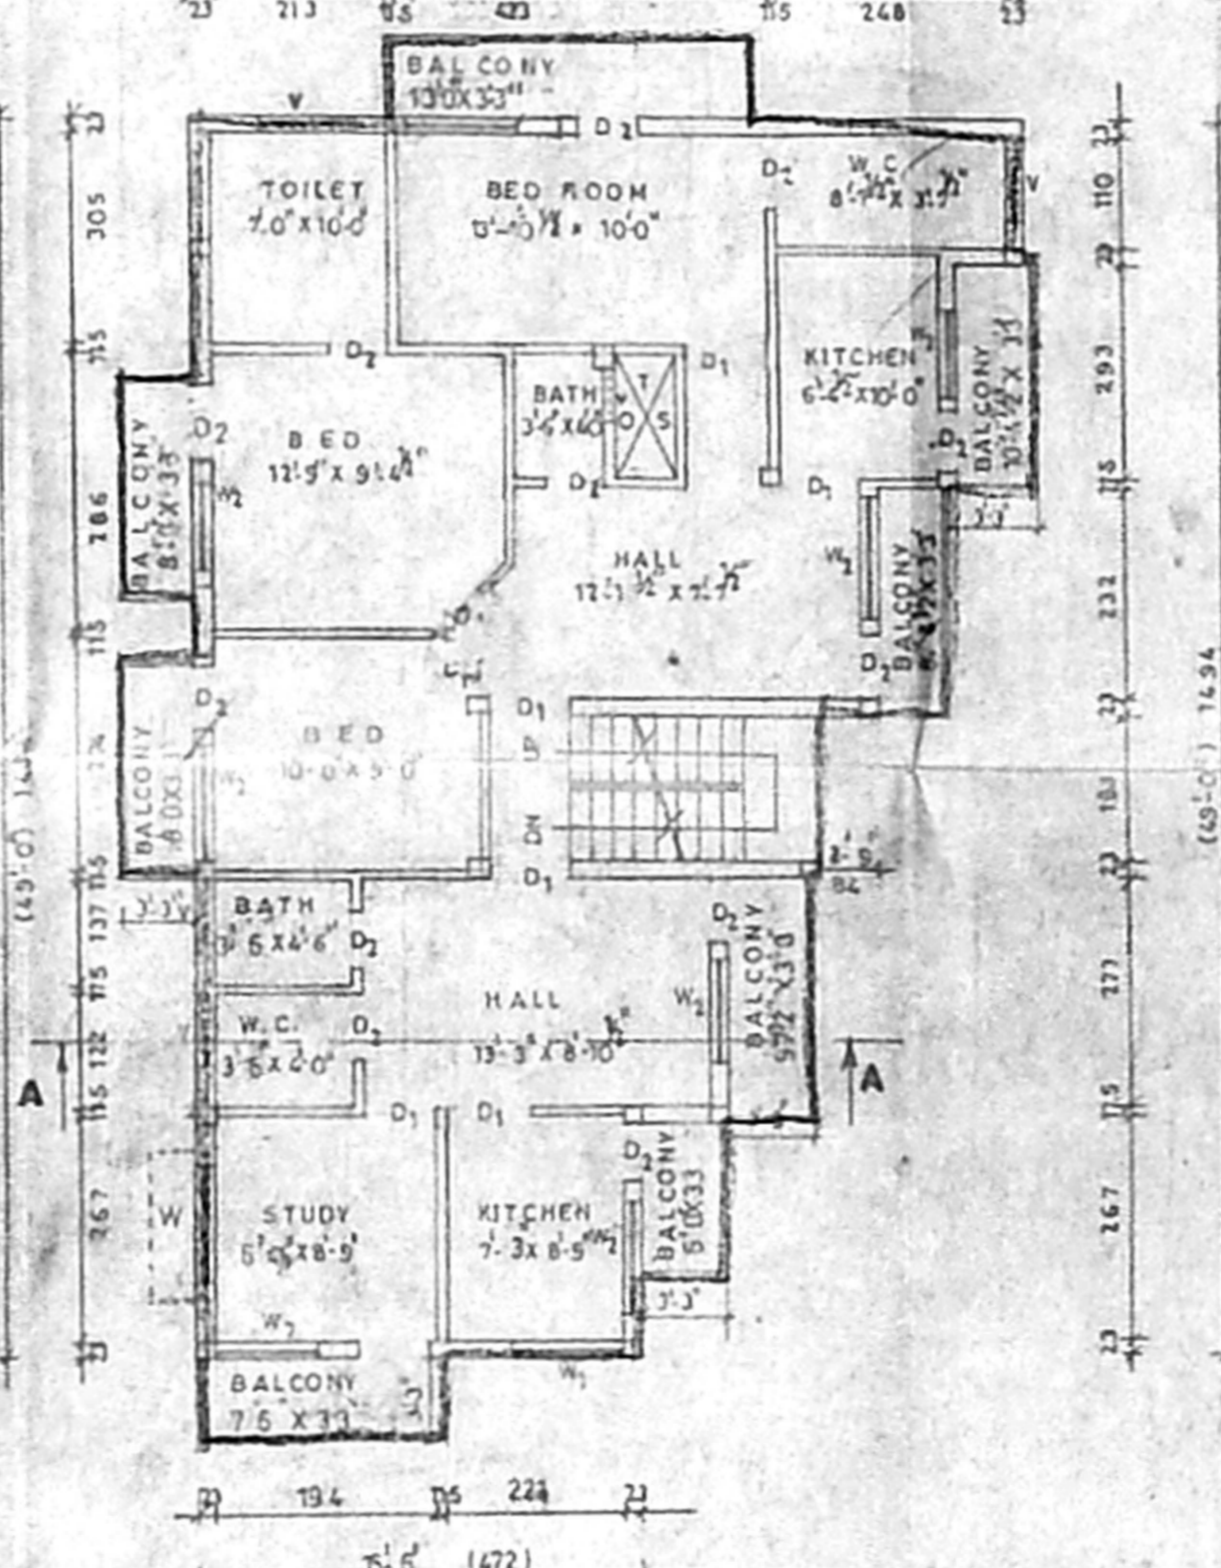

TYPICAL FLOOR PLAN (SECOND & THIRD)

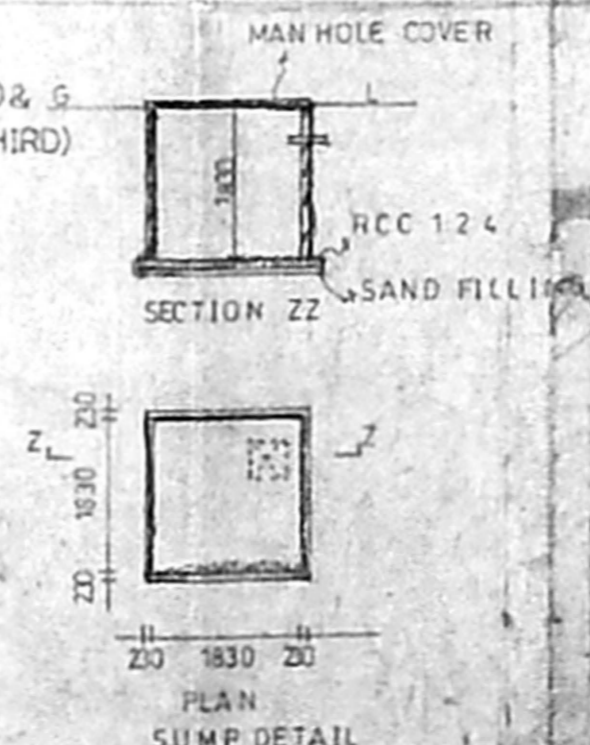

SECTION Z-Z

PLAN SUMP DETAIL

PROPOSED RESIDENTIAL BUILDING AT
 PLOT NO. 30, M.G.R. ROAD, STATE
 BANK COLONY, S.NO. 101
 OFFICE COPY
 THALAKANCHERY VILLAGE
 ALANDUR MUNICIPALITY, T.S. NO. 11
 BLOCK NO. 4, WARD NO. D. 580

- SECMDA (B) ION No. 1
 C.No. 19230/02
 FOUNDATION IN RCC FOOTING
 WALLS IN BRICK WORK IN CM 1:4
 FOR 23TK AND IN CM 1:5
 FOR 115TK
 PASTER IN CM 1:3 FOR CEILING
 IN CM 1:4 FOR WALLS
 JOINERY IN WELL SEASONED WOOD
 REC 124 FOR BEAMS SLAB COLUMNS
 LINTELS AND SUN SHADES
 PAINTING TWO COATS OF CEMENT
 PAINT OVER ONE COATS
 OF PRIMER FOR ALL PLASTE
 RED SURFACE
 TWO COATS OF ENAMEL
 PAINT FOR JOINERY
 FLOORING IN MOSAIC TILES

JOINERY DETAIL

O OPENING	122 x 213	4'0" x 7'0"
D DOOR	91 x 213	3'0" x 7'0"
D1 DOOR	76 x 213	2'6" x 7'0"
W WINDOW	183 x 137	6'0" x 4'6"
W1	152 x 137	5'0" x 4'6"
W2	137 x 137	4'6" x 4'6"
V VENTILATOR	76 x 76	2'6" x 2'6"

AREA STATEMENT

Plot extent	— 3229 Sq.ft (or) 300.00 Sq.m
Ground/stilt	— 157.5 Sq.ft (or) 14.63 Sq.m
First floor	— 1412 Sq.ft (or) 131.18 Sq.m
Second floor	— 1412 Sq.ft (or) 131.18 Sq.m
Third floor	— 1412 Sq.ft (or) 131.18 Sq.m
Total built up	— 4395.5 Sq.ft (or) 406.15 Sq.m
Plot coverage	— 43.72%
F.S.I.	— 1.36



ALL DIMENSION ARE IN CENTI METER
 LEGEND
 PROPOSED [Symbol]
 ROAD [Symbol]
 BOUNDARY [Symbol]

OWNER
J. Gopalakrishni
 LICENSED SURVEYOR
 K. SELVAM, B.E. AME, C. Eng (I) ALL
 Consulting Civil Eng near Chattered Eng near
 Approved Valuer & Licensed Surveyor,
 Class I Reg No. 619/2002-2003
 Door No. 11/17, Thiruvalluvar Salai,
 Madhavapur East, Chennai-600 050.
 Ph: 76522501, Call: 95412 82050
 (Green Channel File Not Applicable)