

I.R.P. dt 11.6.2002  
 PLAN SHOWING THE PROPOSED RESIDENTIAL FLATS IN Plot NO. 5055, 21st MAIN ROAD, T.S. NO. 61, BLOCK NO. 40, VILLIVAICKAM VILLAGE, PURASAWALKAM, PERAMBUR TALLIK, Arignar Anna Nagar, Chennai District

**CMDA (B)/4 No. 1**  
 C.No. 33/14066/2002  
 Asst. \_\_\_\_\_  
 Scrutiny P.A. \_\_\_\_\_

SCHEDULE OF JOINERY

D1 - DOOR	1.00 x 2.13
D2 - DOOR	0.91 x 2.13
D3 - DOOR	0.76 x 2.13
W1 - WINDOW	1.52 x 1.37
W2 - WINDOW	1.22 x 1.37
W3 - WINDOW	0.91 x 1.37
V - VENTILATOR	0.45 x 0.61
W/R - Wardrobe	1.37 x 0.61

AREA STATEMENT

AREA STATEMENT	SQ.M
TOTAL AREA OF SITE	400.05
STILT FLOOR AREA	14.34
FIRST FLOOR AREA	166.84
SECOND FLOOR AREA	166.84
THIRD FLOOR AREA	166.84
FOURTH FLOOR AREA	166.84
TOTAL AREA OF CONSI-	682.20
F.S.I	1.46

LEGEND


PROPOSED :-

ROAD :-

PLOT BOUNDARY :-

SEWAGE LINE :-

WATER LINE :-








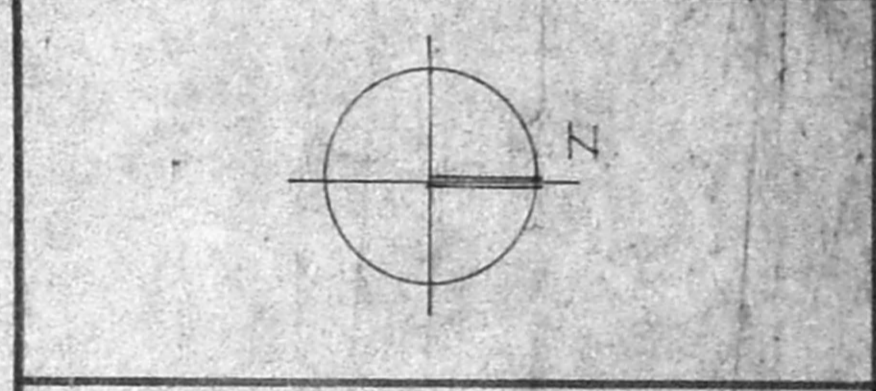


SCALE :- 1:100


*S. Murali*  
 OWNER'S SIGNATURE

*G. Murali*  
 G. MURALI, B. Arch., M.C.A.  
 REGISTERED ARCHITECT (CA/91/14149)  
 LICENCED SURVEYOR CLASS I (R.A. NO. 248)  
 CORPORATION OF MADRAS  
 CORPORATION OF CHENNAI.


ARCHCONS PLANNERS & PROMOTERS  
 ARCHITECT, ENGINEERS & INTERIOR DESIGNERS.  
 NO. 13/1, FIRST FLOOR,  
 WALLATAH ROAD,  
 CHENNAI-2.  
 P.H. 5580255

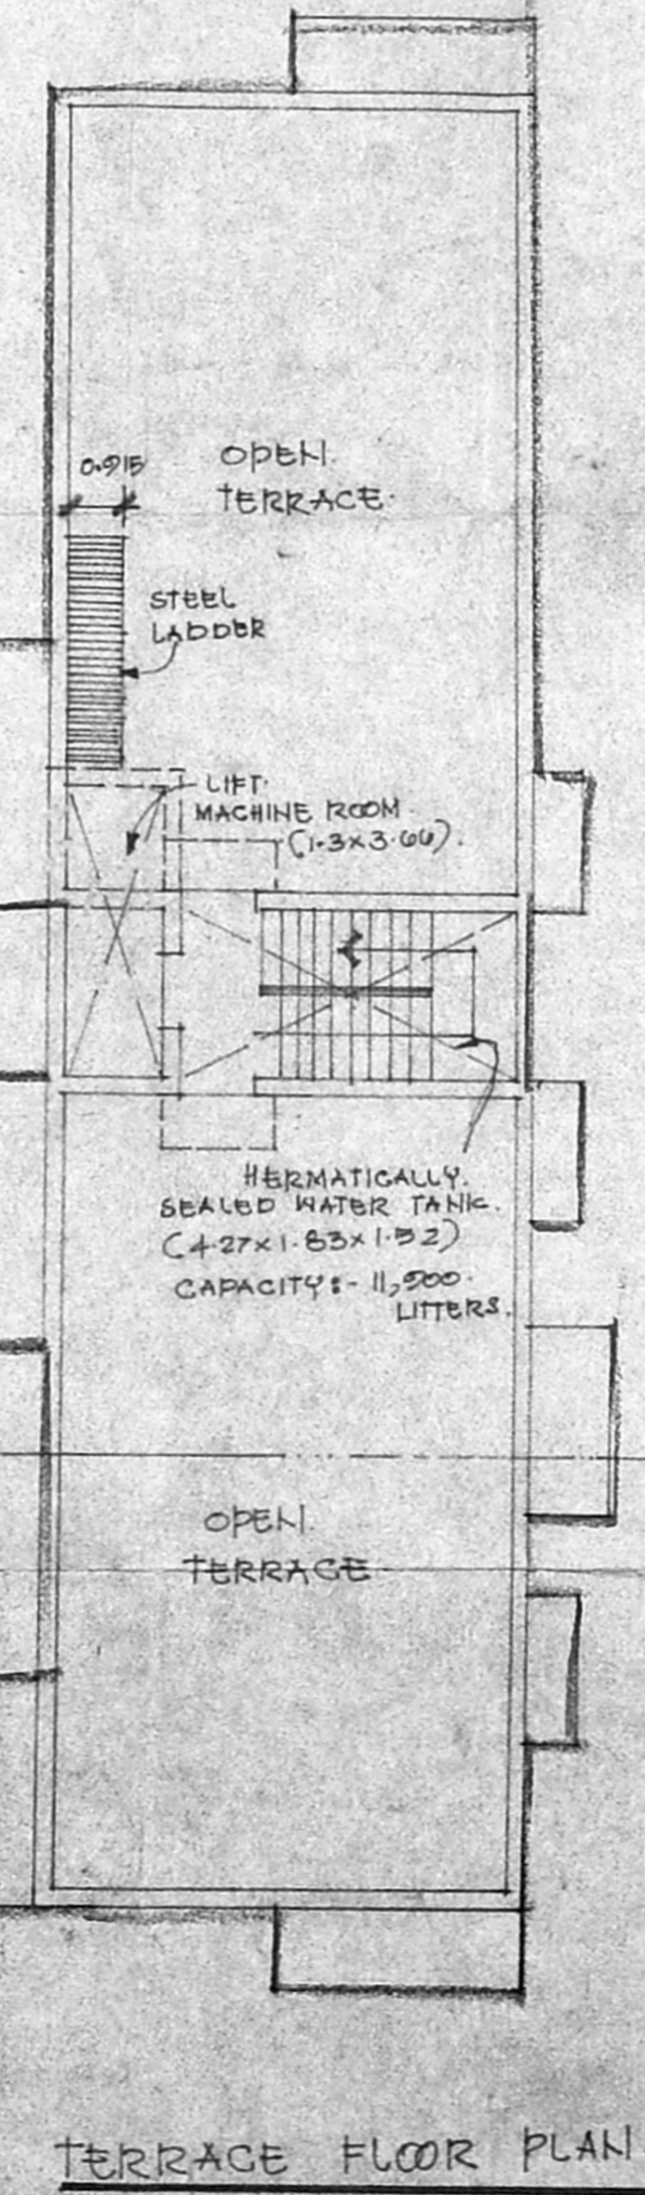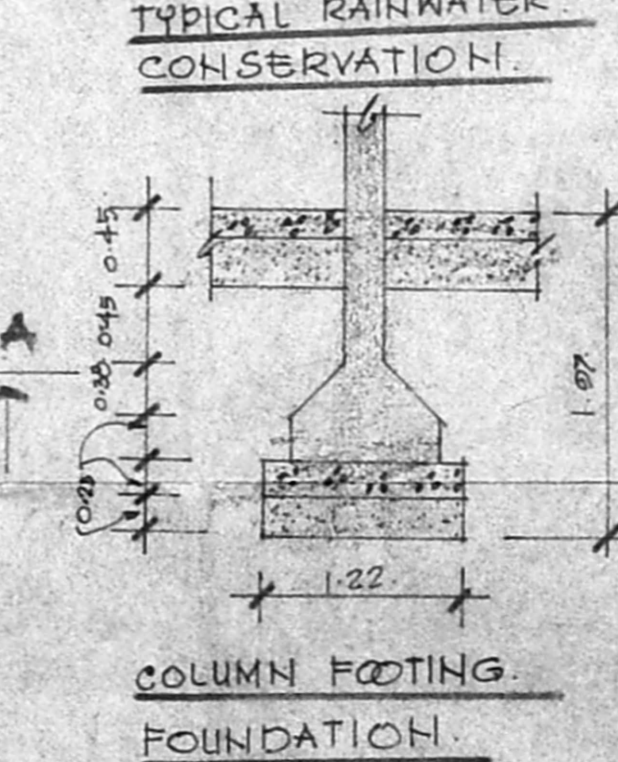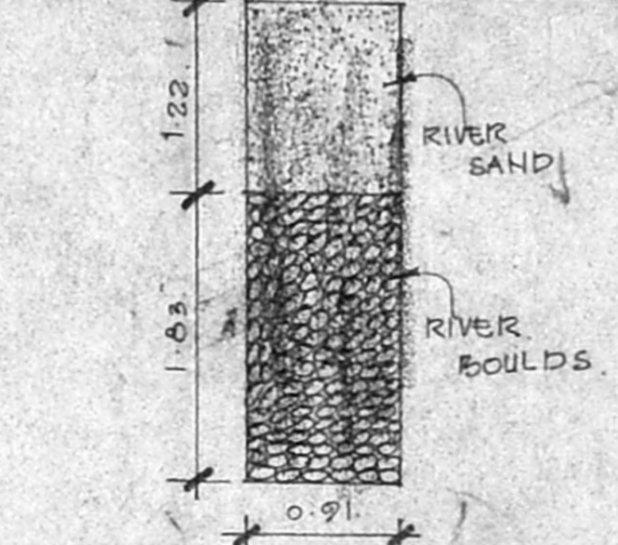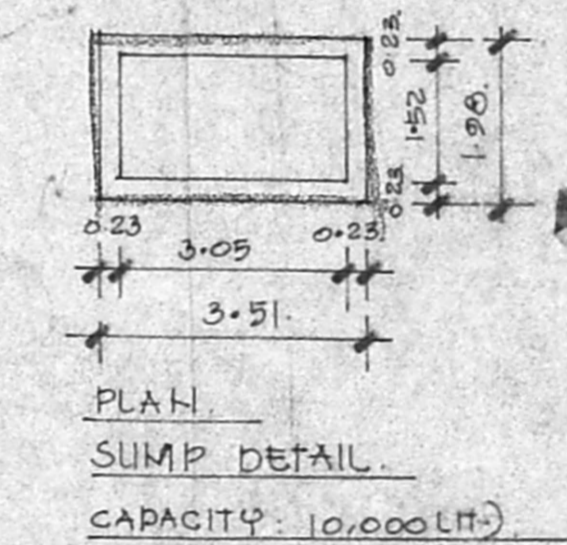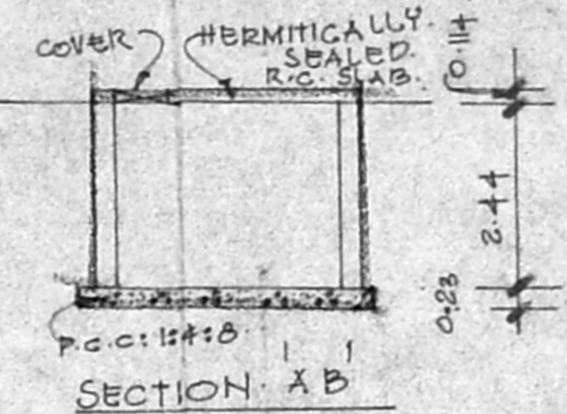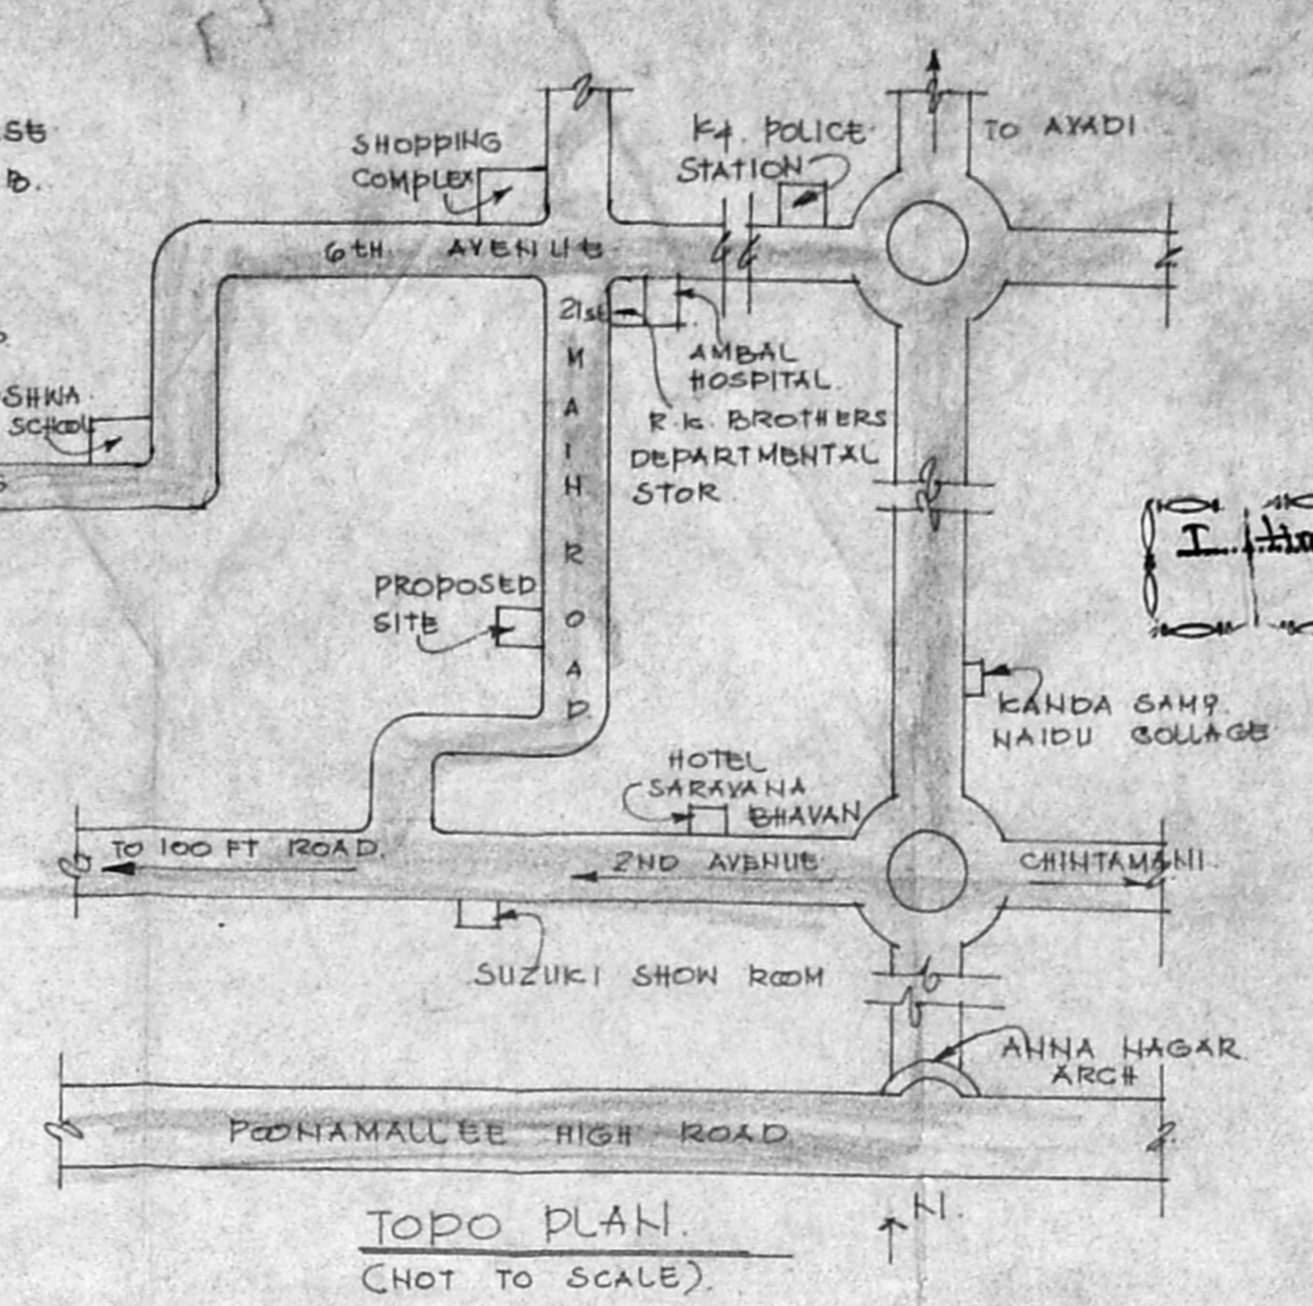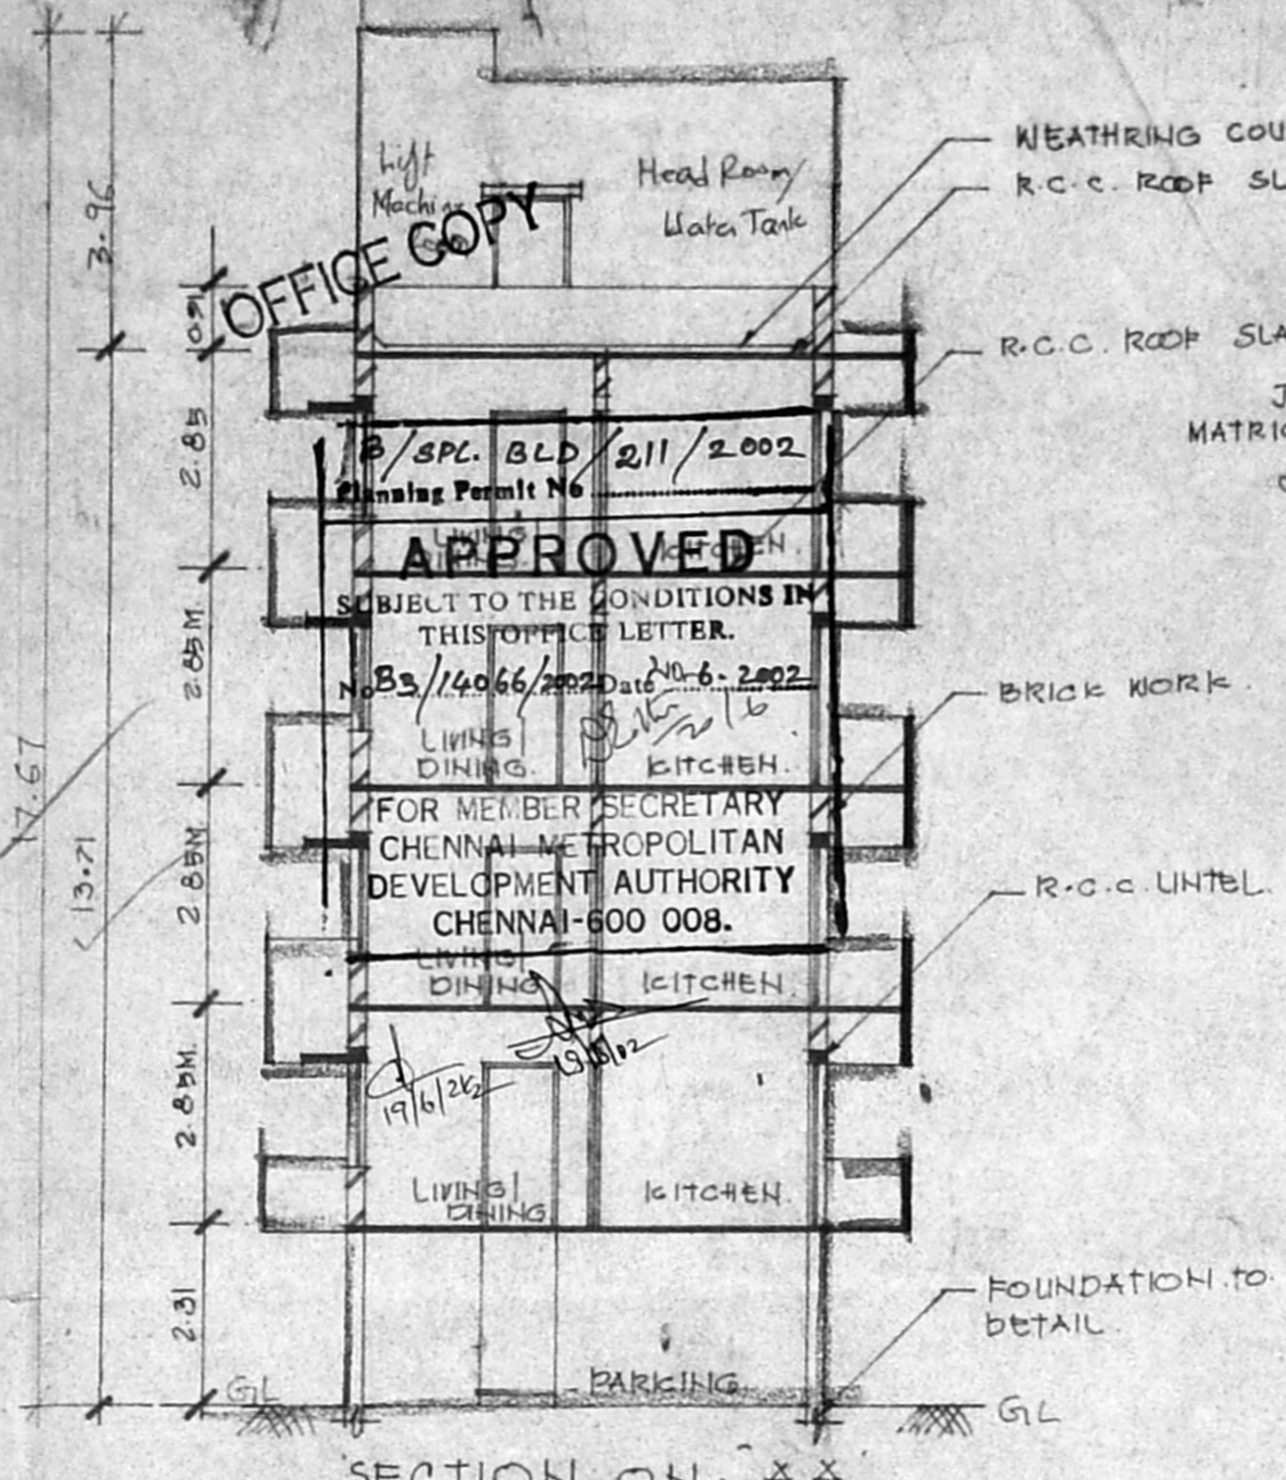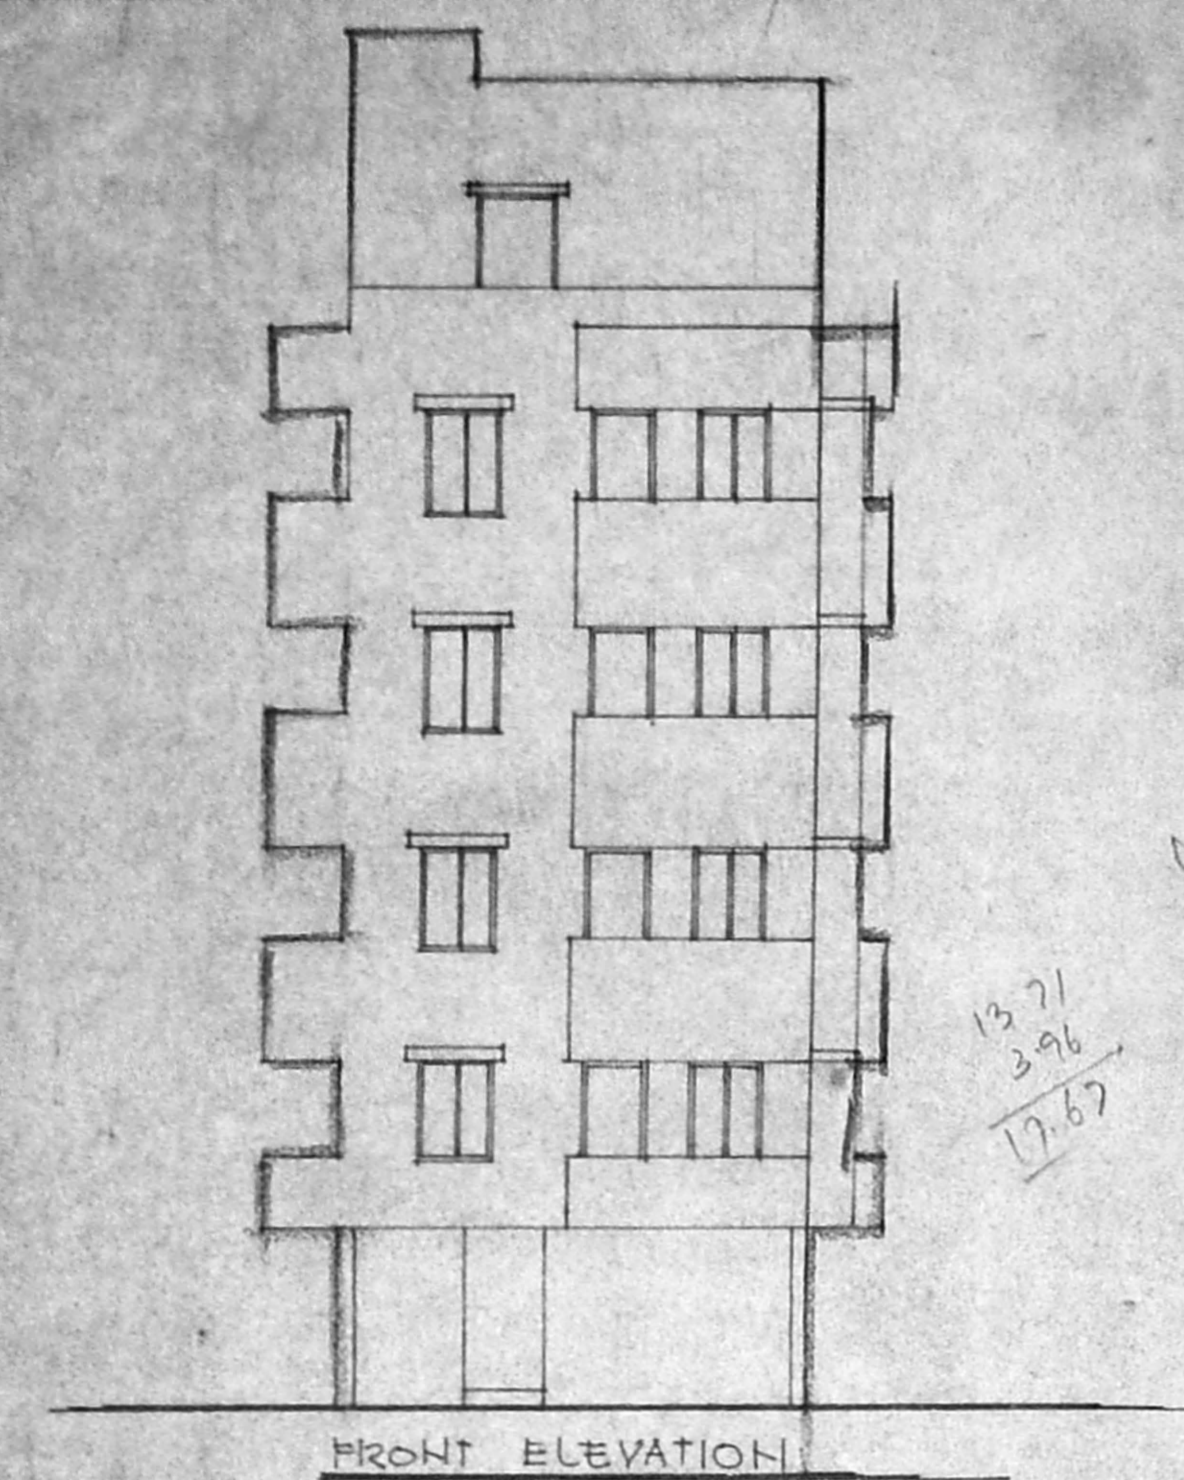

TERRACE FLOOR PLAN

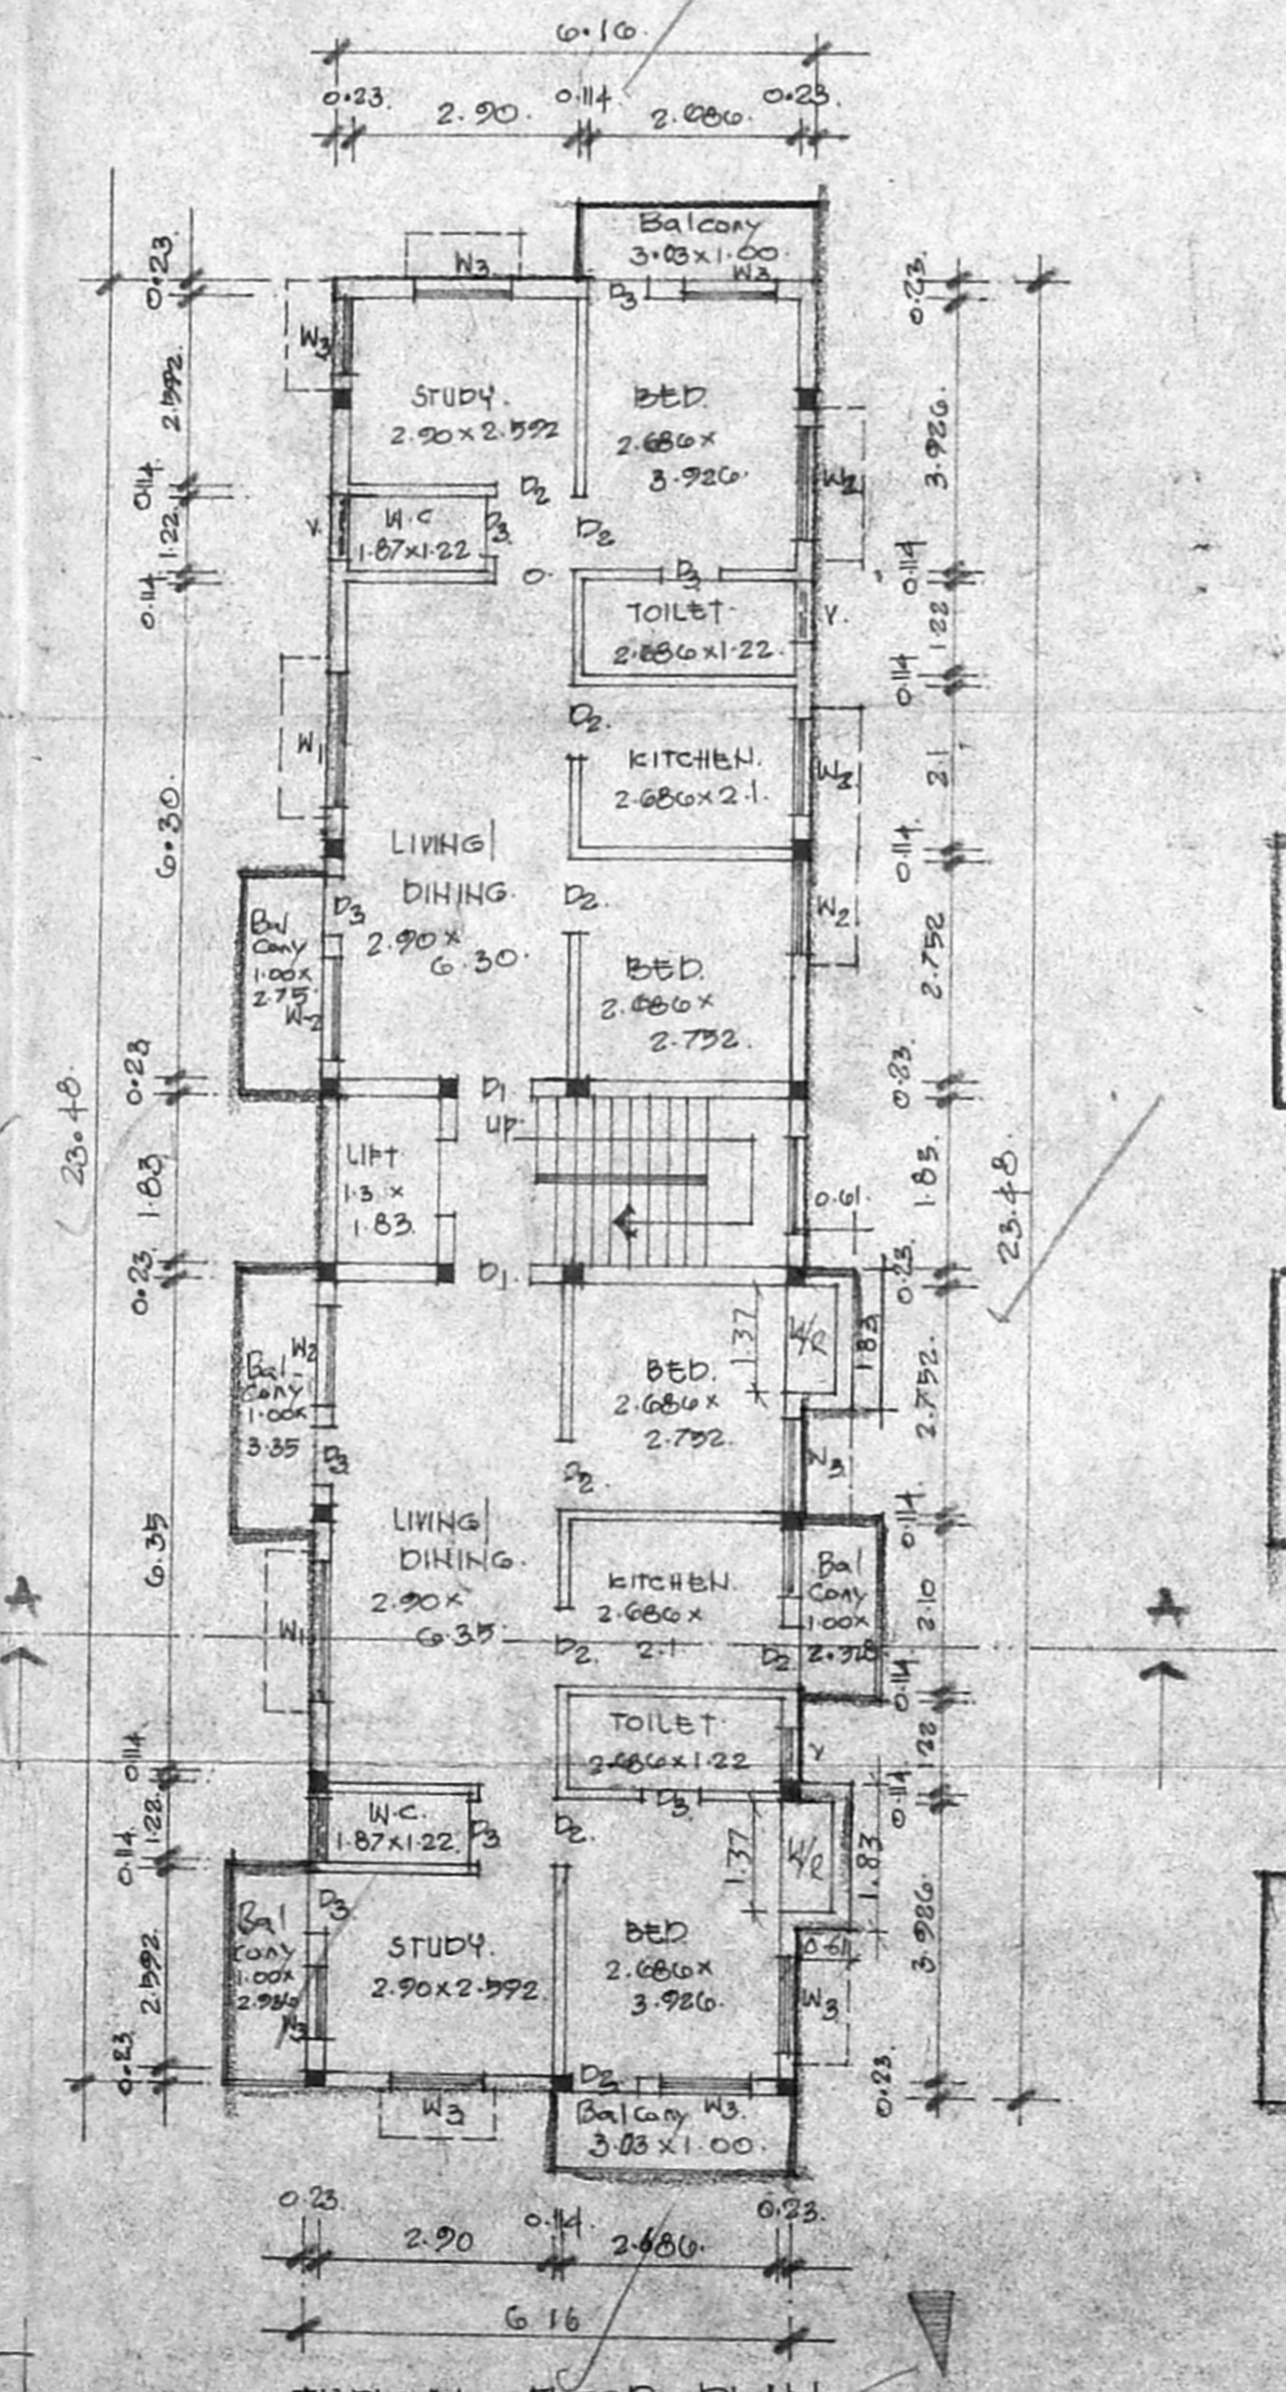

TYPICAL FLOOR PLAN  
 (First, Second, Third, Fourth)

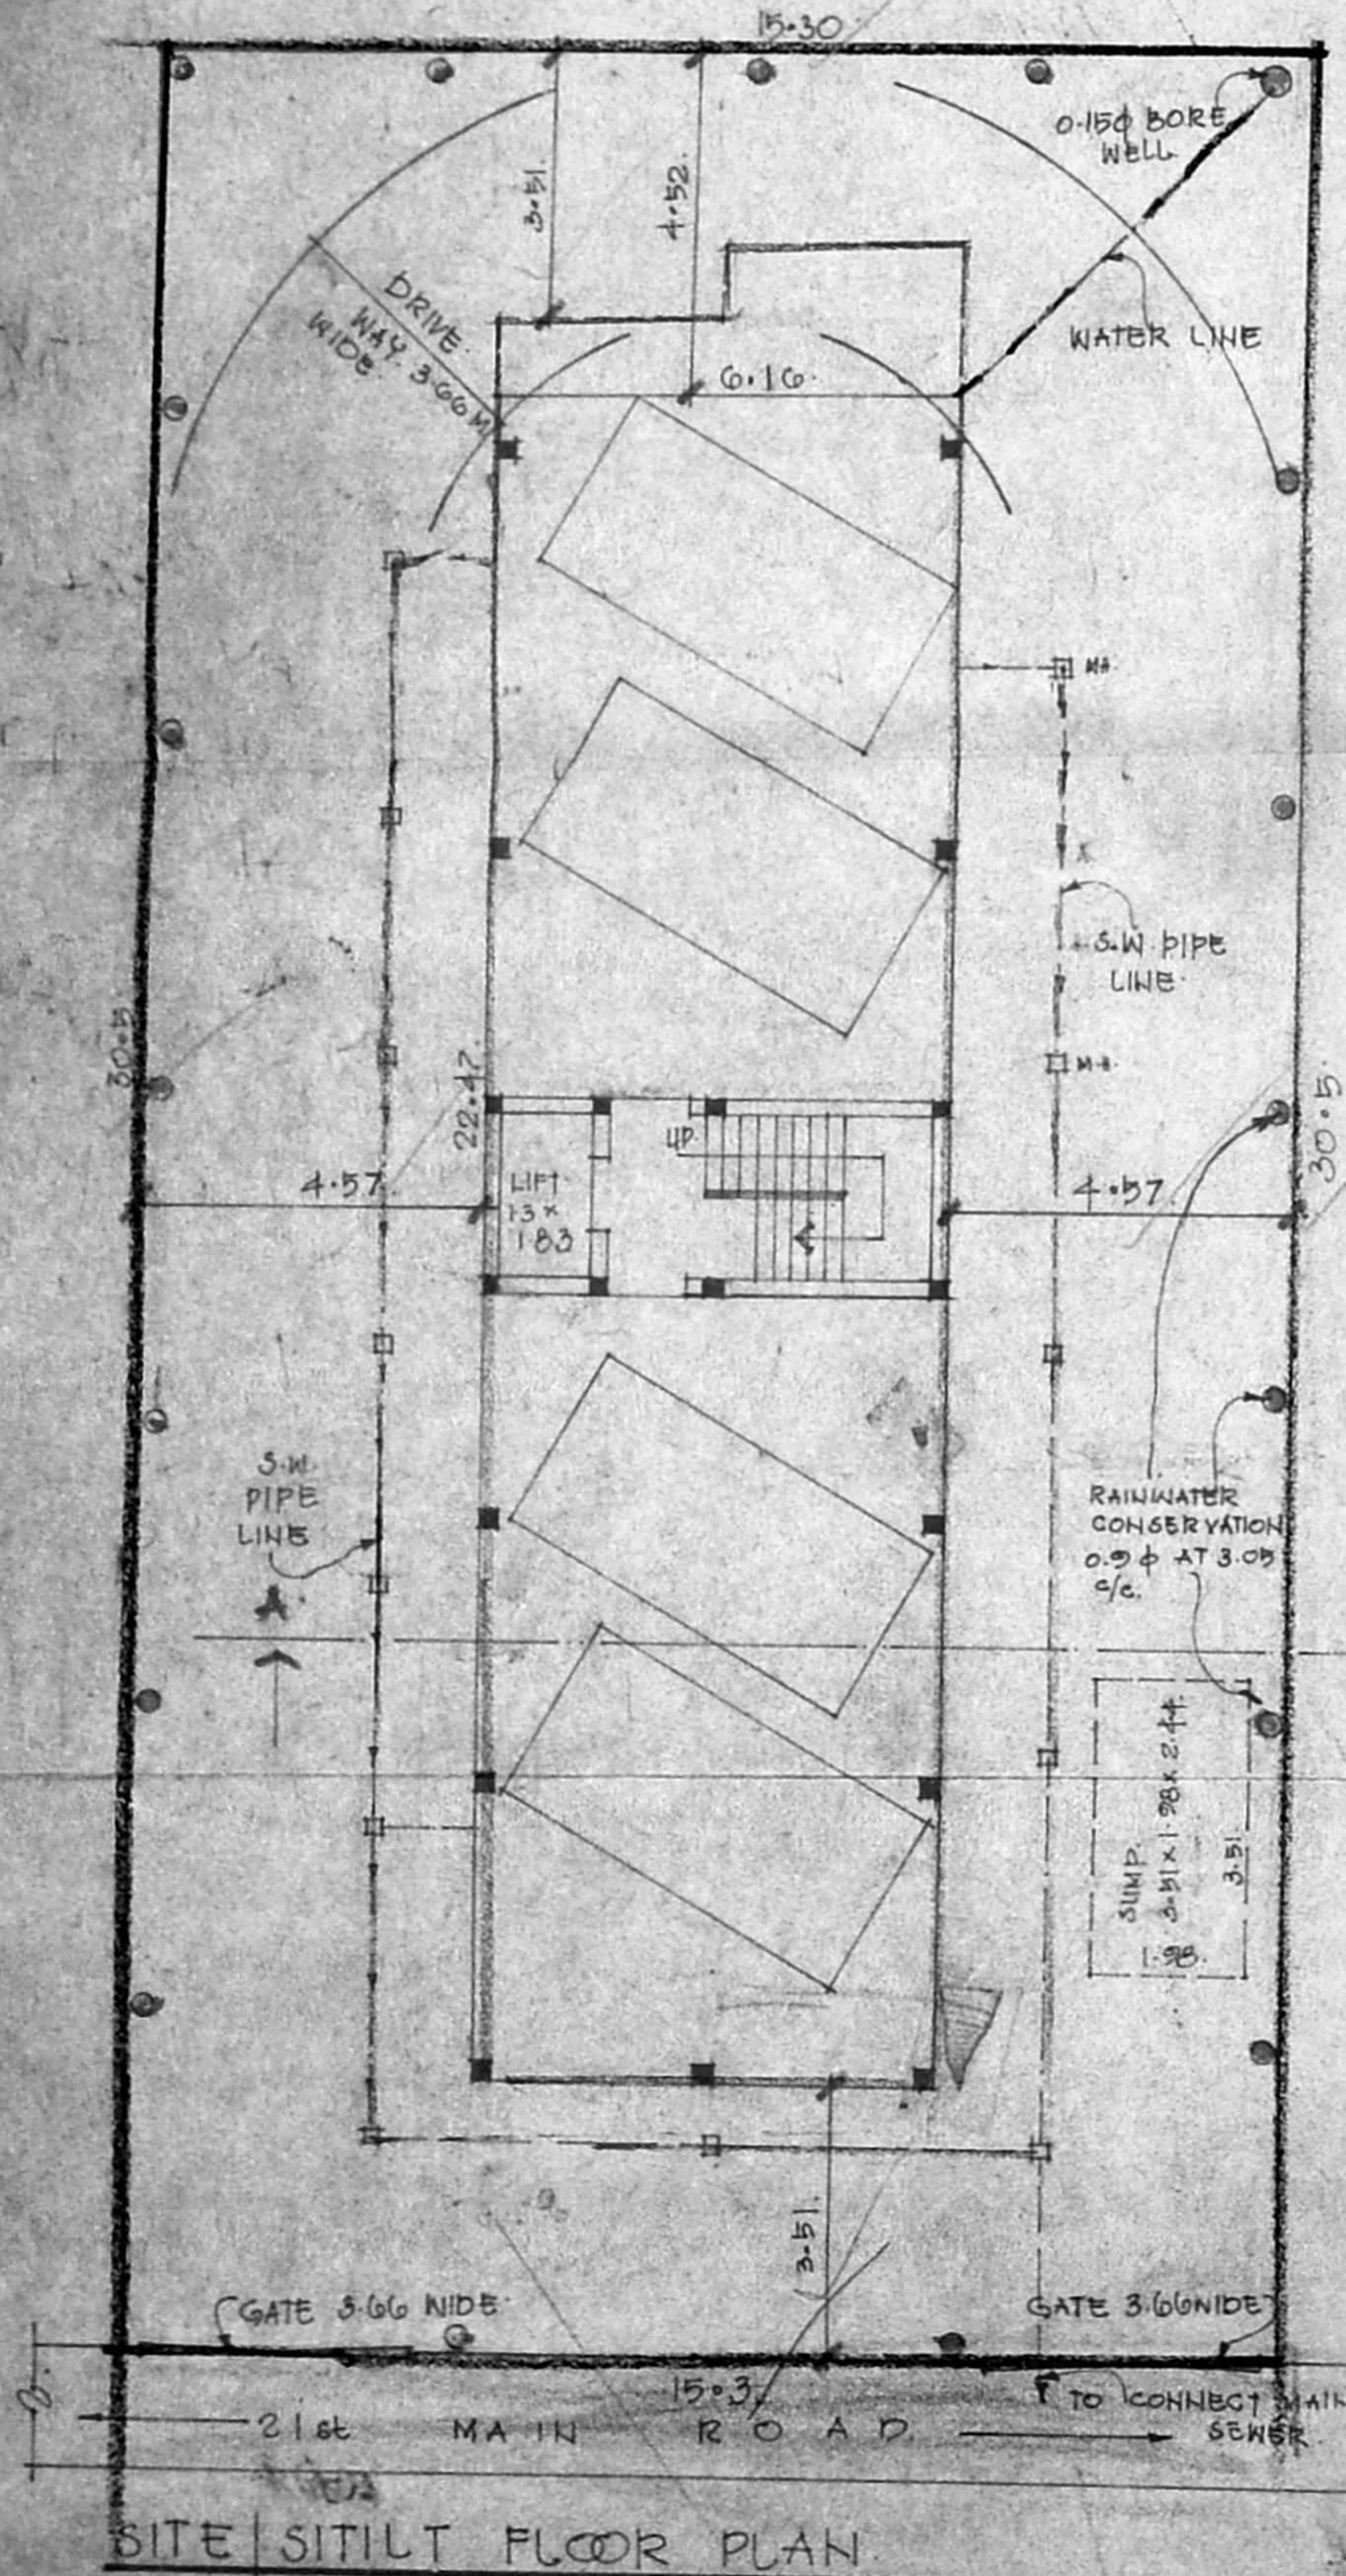

SITE/SILT FLOOR PLAN