
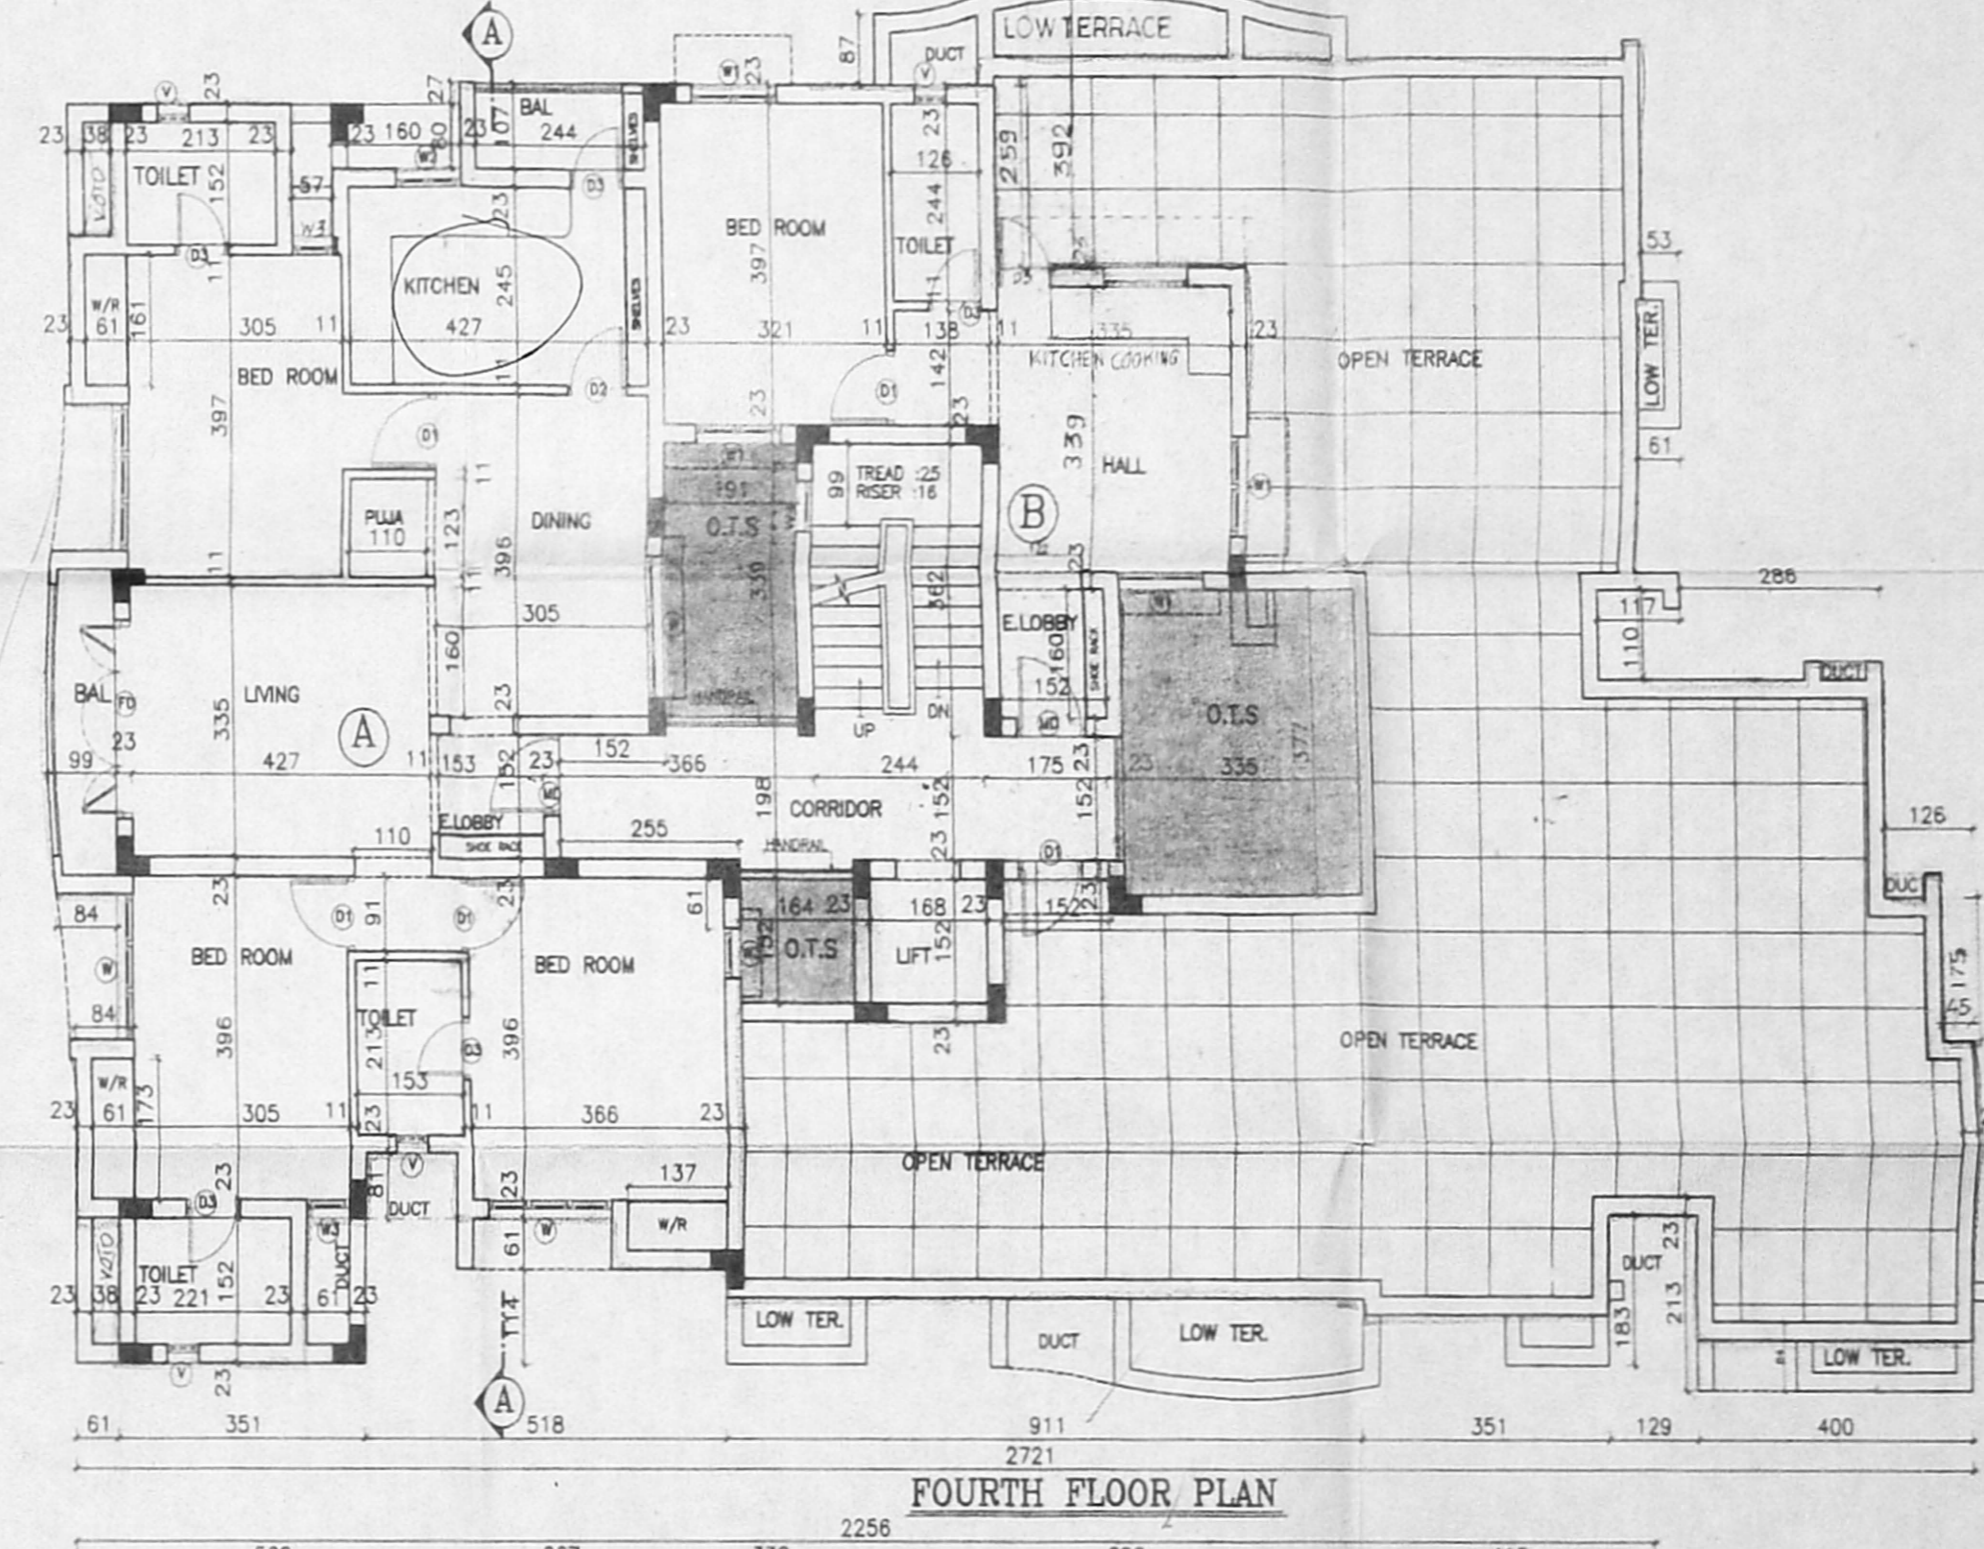
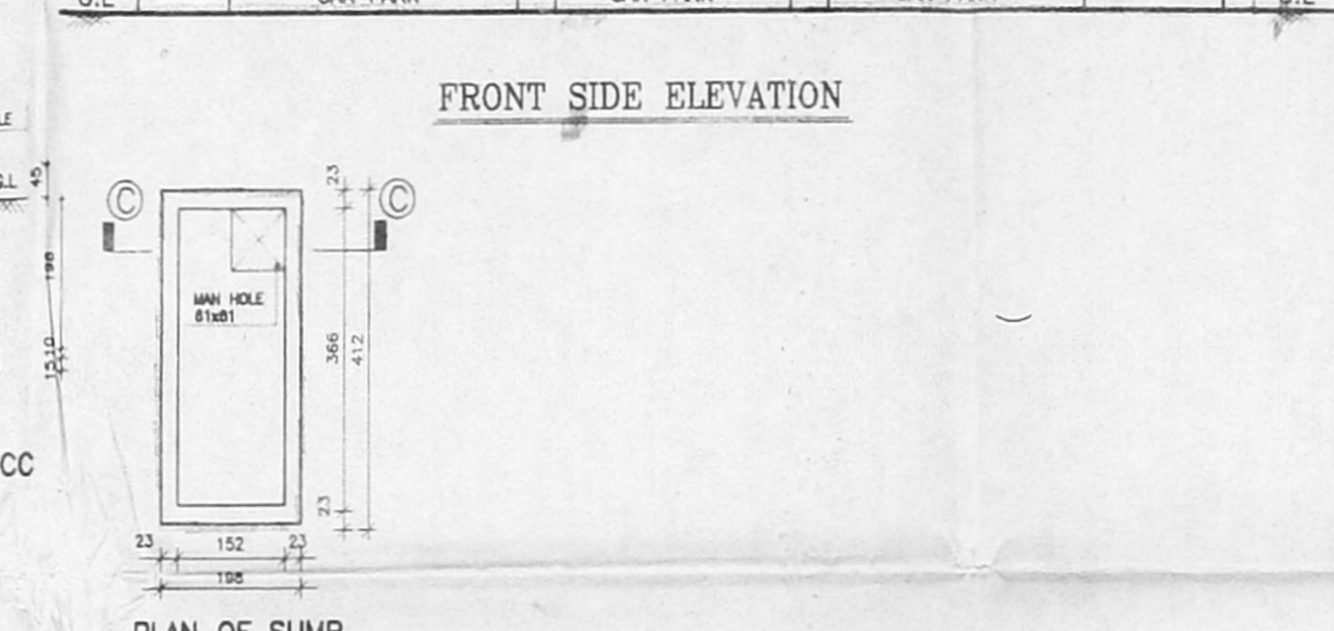


JOINERY DETAILS:

TYPE	DESCRIPTION	WIDTH	HEIGHT
FD	C.W DOOR	244	213
MD	C.W DOOR	99	213
D1	C.W DOOR	91	213
D2	C.W DOOR	83	213
D3	C.W DOOR	76	213
W	C.W WINDOW	183	122
W1	C.W WINDOW	122	122
W2	C.W WINDOW	91	91
W3	C.W WINDOW	61	122
V	C.W VENTILATOR	45	91


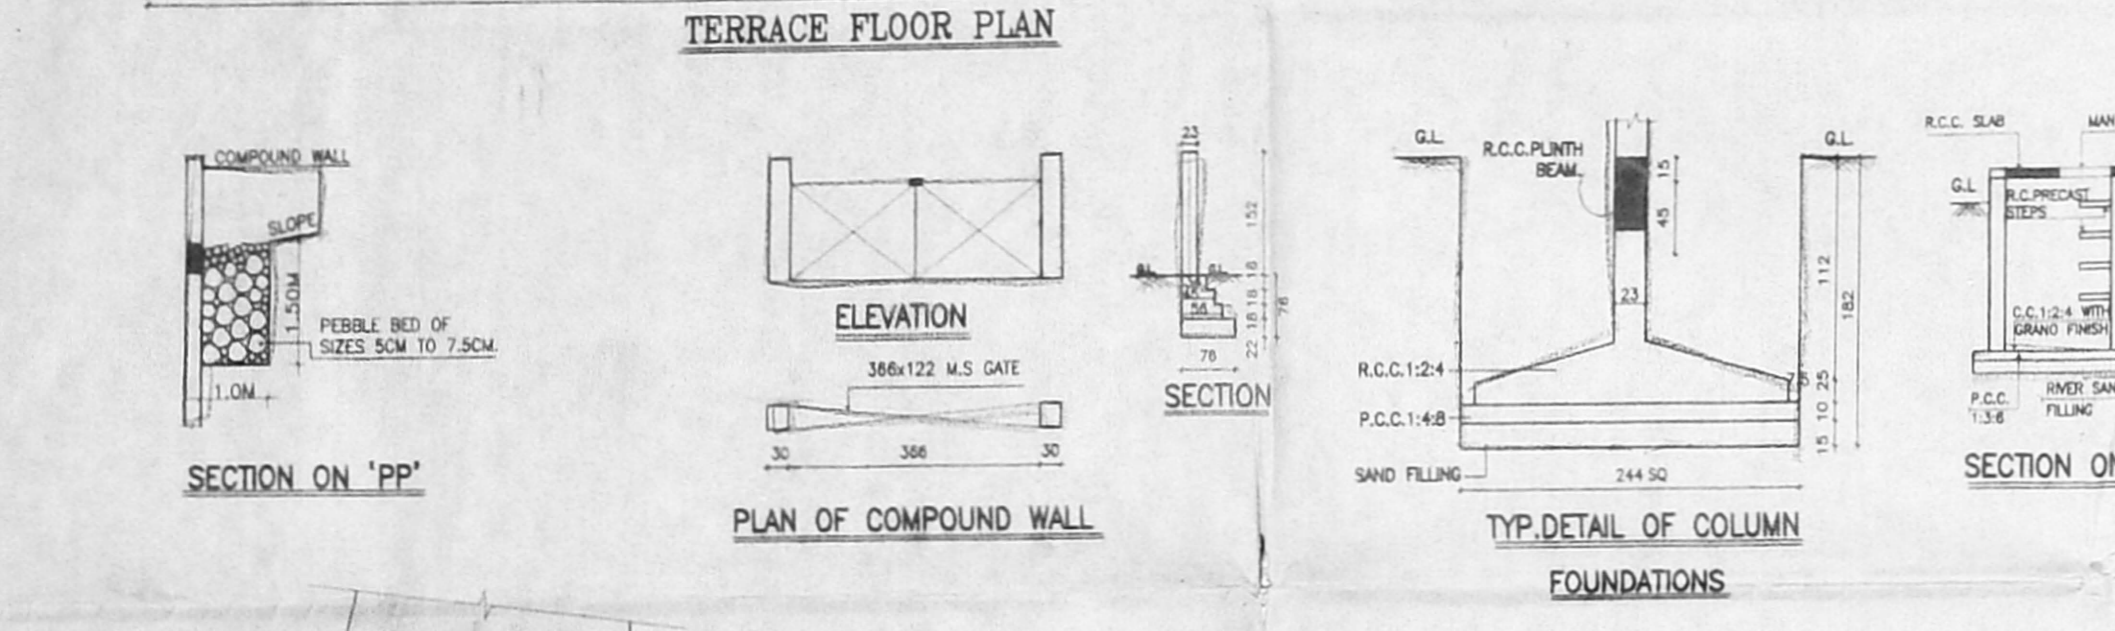


- SPECIFICATIONS:**
- Foundation concrete in P.C.C. 1:4:8 with 3.75cm thk. with broken granite jelly.
 - C.C. 1:2:4 for all R.C.C. works with broken Granite jelly.
 - 23 CM. Thk. Brick work in C.M. 1:5.
 - 11 CM. Thk. Brick work in C.M. 1:4.
 - Plastering the ceiling and exposed concrete surface in C.M. 1:3.
 - Plastering the Walls in C.M. 1:4.
 - Weathering course in brick jelly lime concrete 7.5cm thk. with flat tiles set in C.M. 1:4 and skirting 12.5 cm height.
 - The Over Head Tank & Sump is scientifically sealed.

- LEGEND :**
- PROPOSED CONSTRUCTION SHOWN THUS
 - BOUNDARY SHOWN THUS
 - ROAD SHOWN THUS
 - SEWER LINE SHOWN THUS
 - WATER LINE SHOWN THUS

AREA STATEMENT:

	IN SQ.M.	IN SQ.FT.
STILT FLOOR AREA	19.91	214.32
FIRST FLOOR AREA	352.55	3794.72
SECOND FLOOR AREA	352.55	3794.72
THIRD FLOOR AREA	352.55	3794.72
FOURTH FLOOR AREA	185.47	1996.45
TOTAL FLOOR AREA	1262.97	13594.93
PLOT AREA (AS/DOCUMENT)	848.50	9112.00
F.S.I.	1.491	
PLOT COVERAGE	41.74 %	

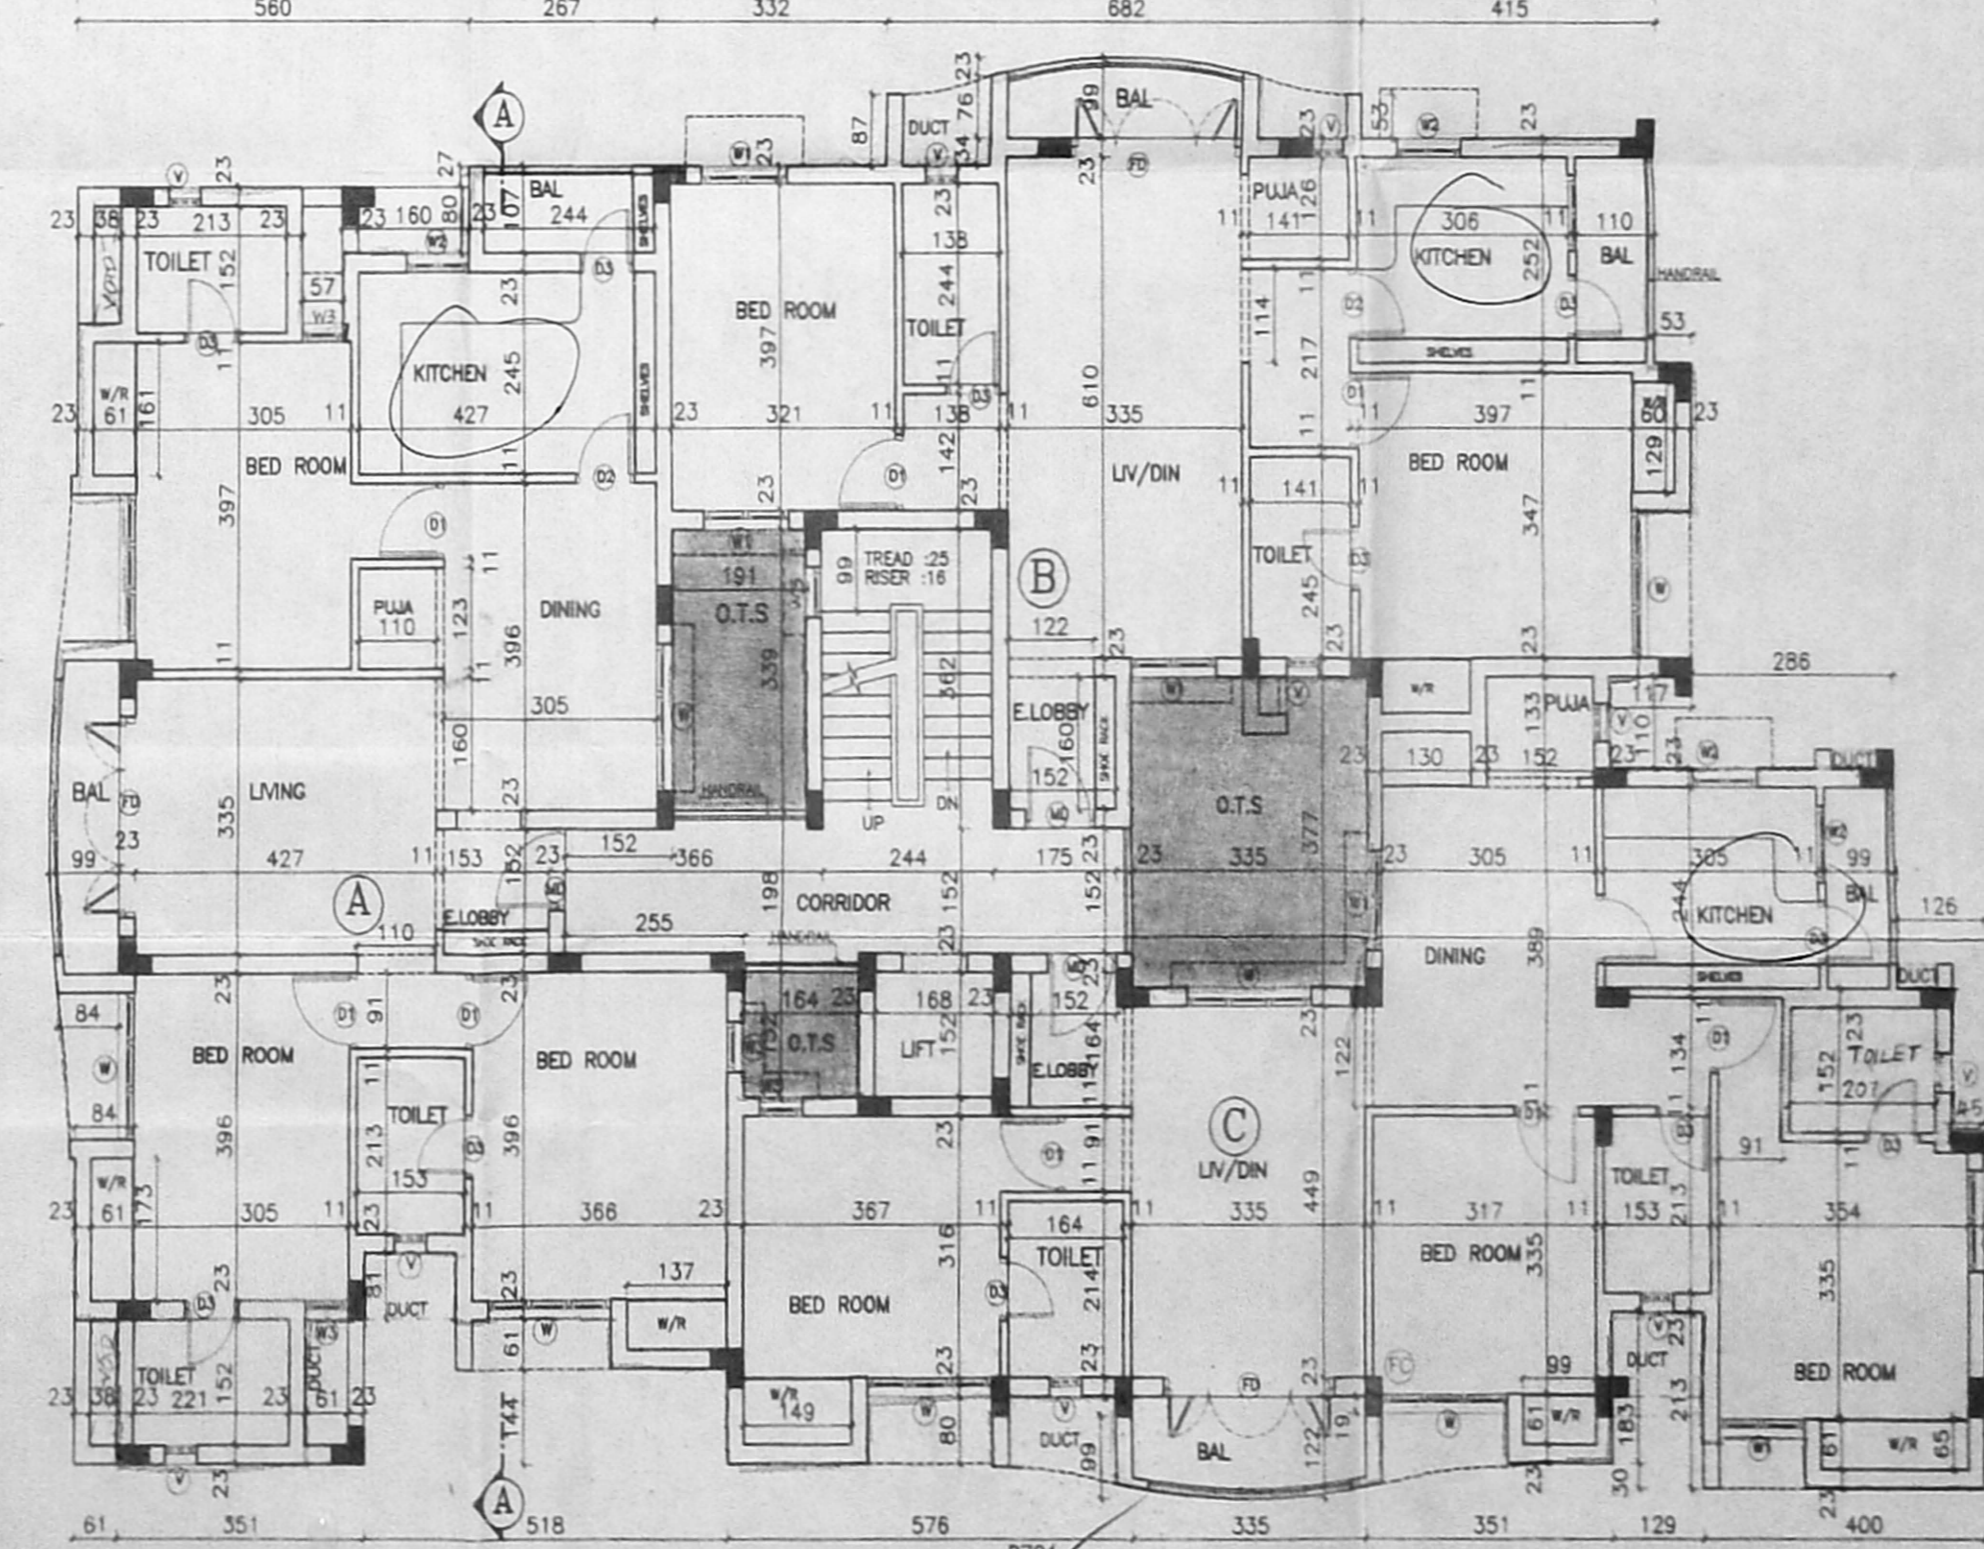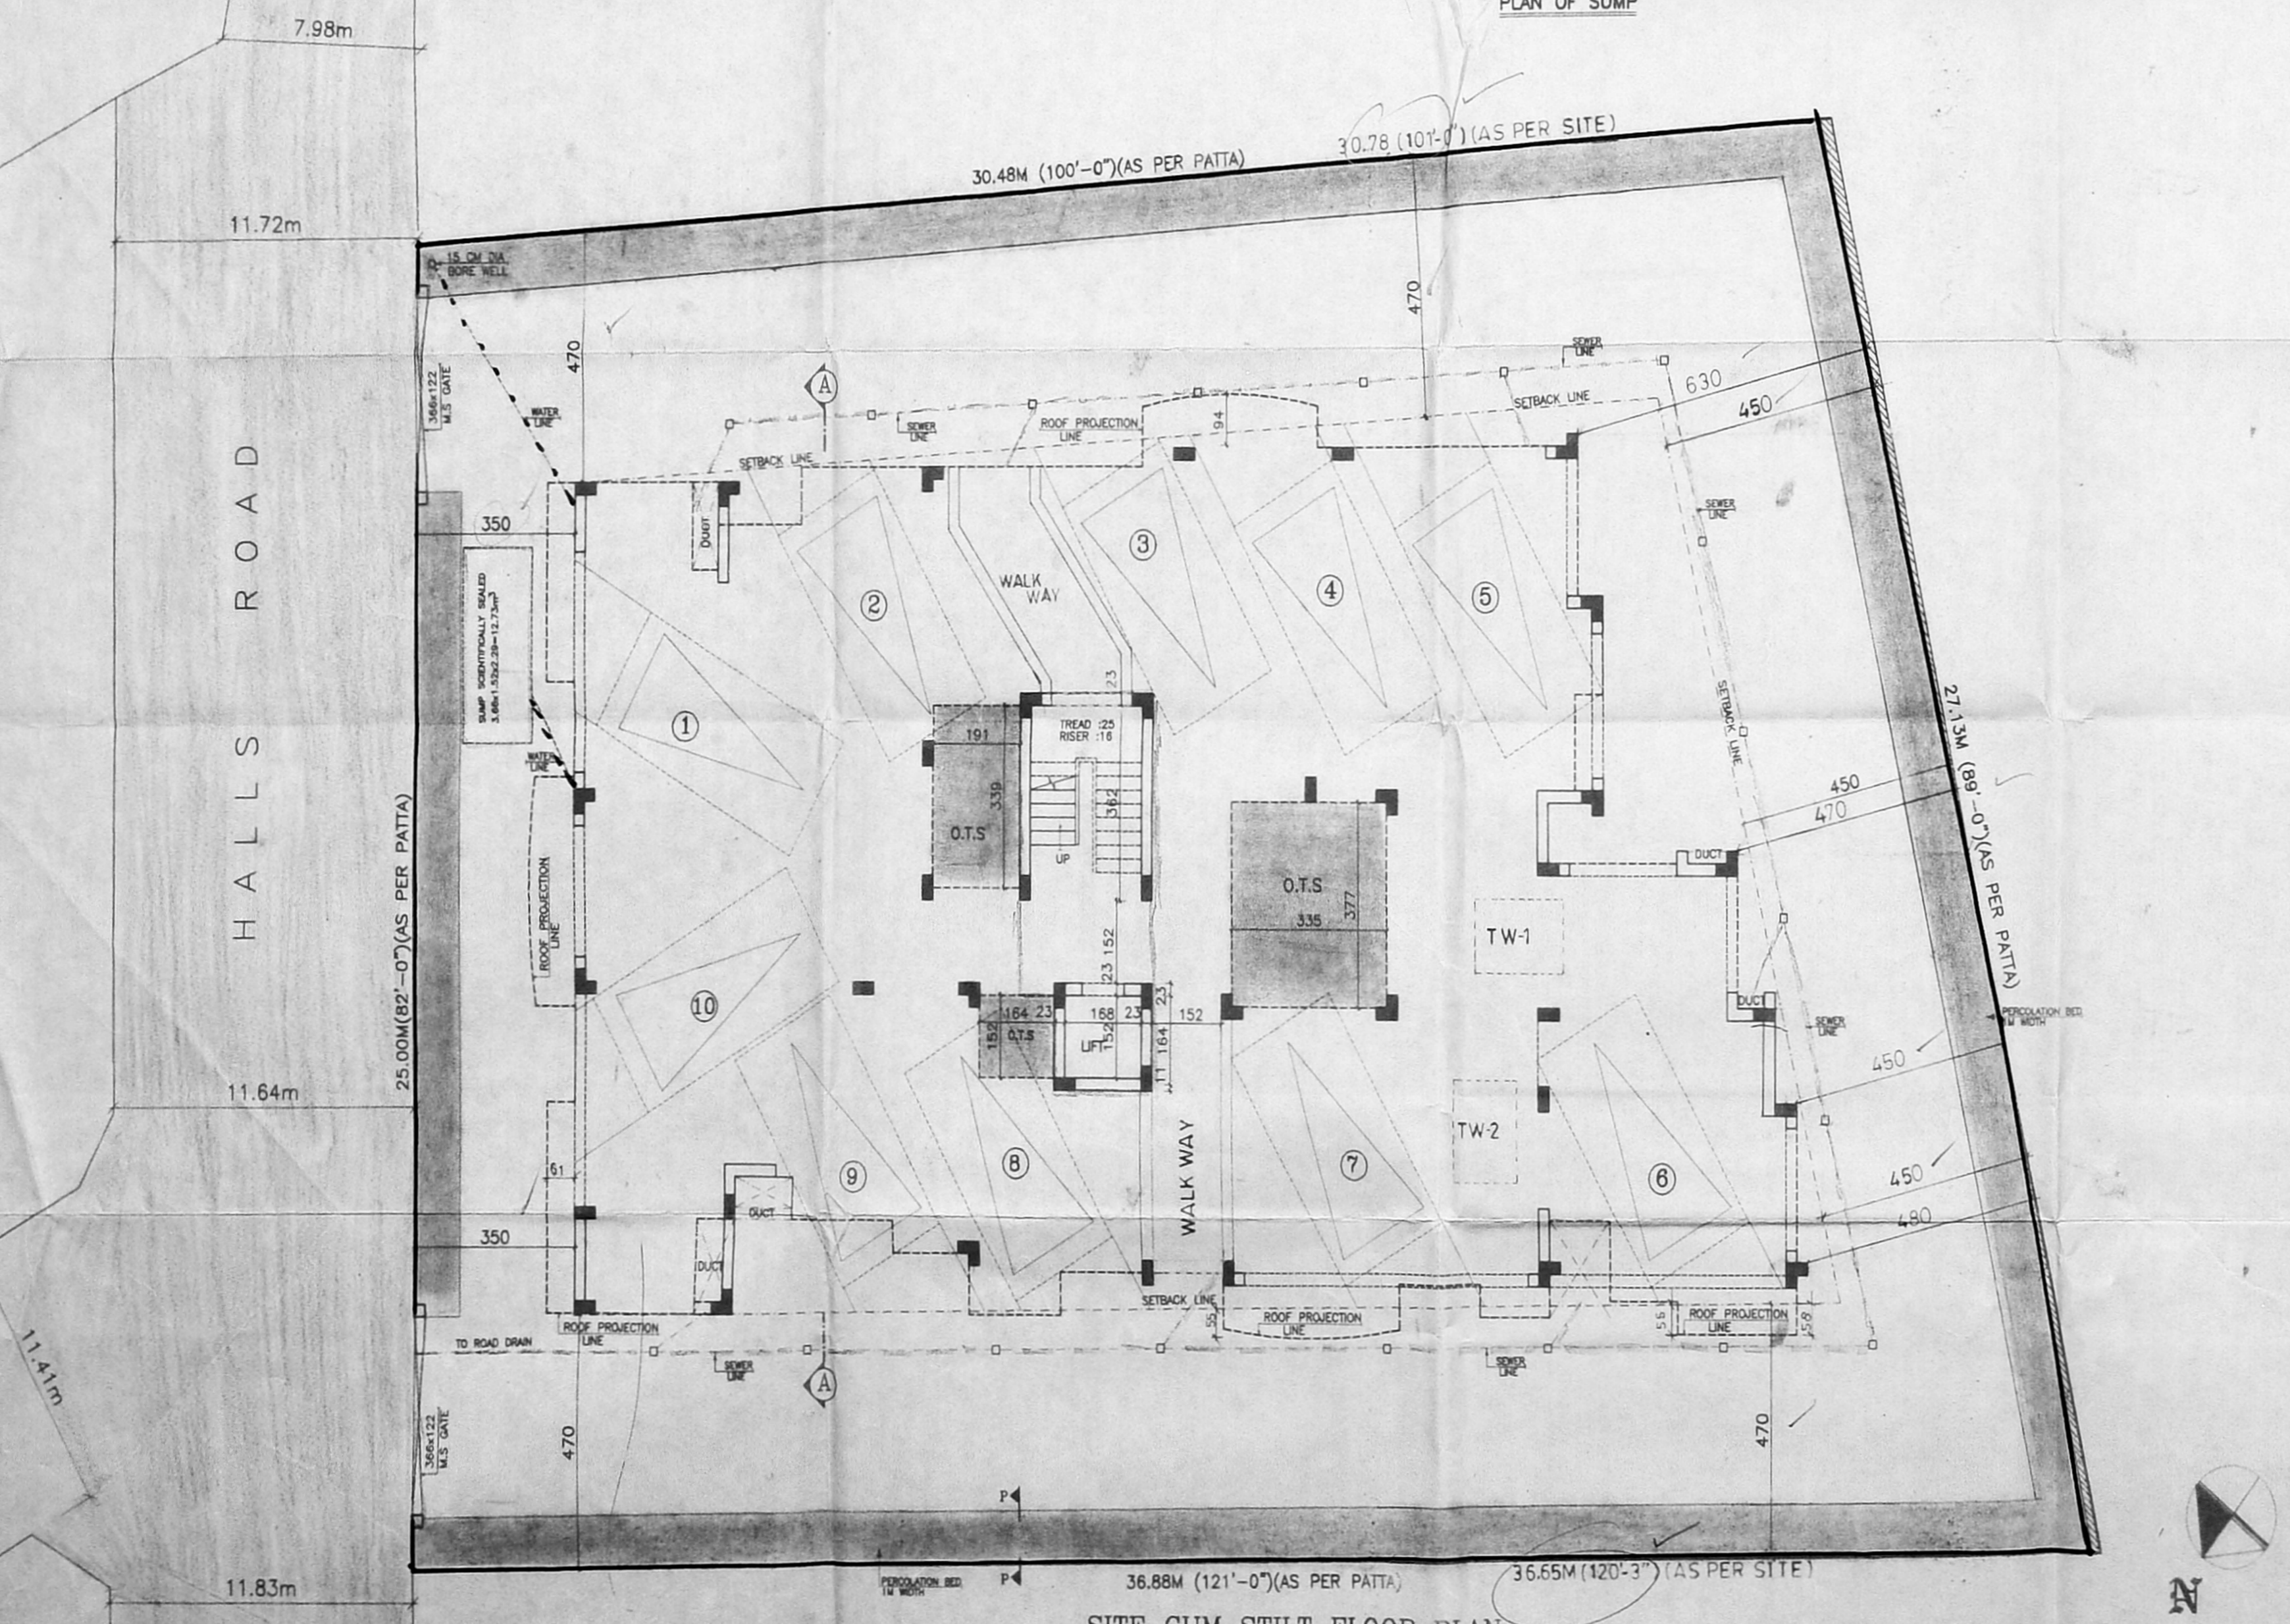

OWNER:

S. Subramaniam

SCALE: 1:100 DATE: 14.05.2002 JOB NO. 239-02

ALL DIMENSIONS ARE IN CENTIMETRES

JOB TITLE :
 PROPOSED APARTMENTS AT DOOR NO:14, HALLS ROAD, BLOCK NO.9, R.S.NO.91/113(AS PER PATTA) EGMORE VILLAGE, CHENNAI-60 FOR SONEK REALTY PVT. LTD.

ARCHITECT: S. SUBRAMANIAM, ARCHITECT & INTERIOR DESIGNER, 8/1 VIDYARANYA SECOND MAIN ROAD, KASTURIBAI NAGAR, CHENNAI - 600 032, TEL: 4411305, 4412764.

A/DD/239-02/PPAD-02