




ELEVATION

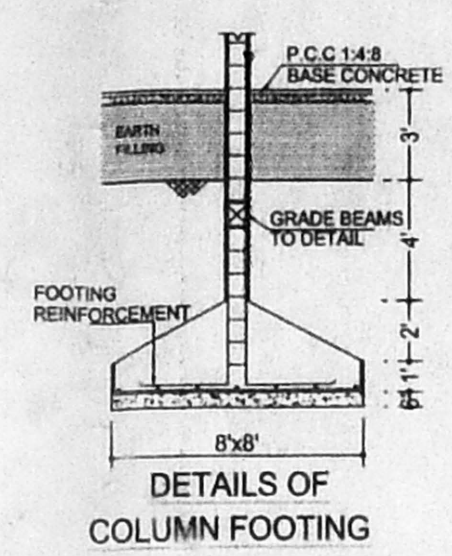


DETAILS OF COLUMN FOOTING

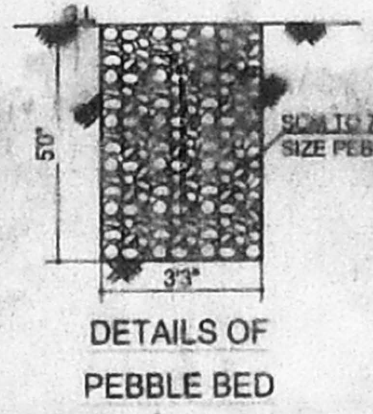


DETAILS OF PEBBLE BED

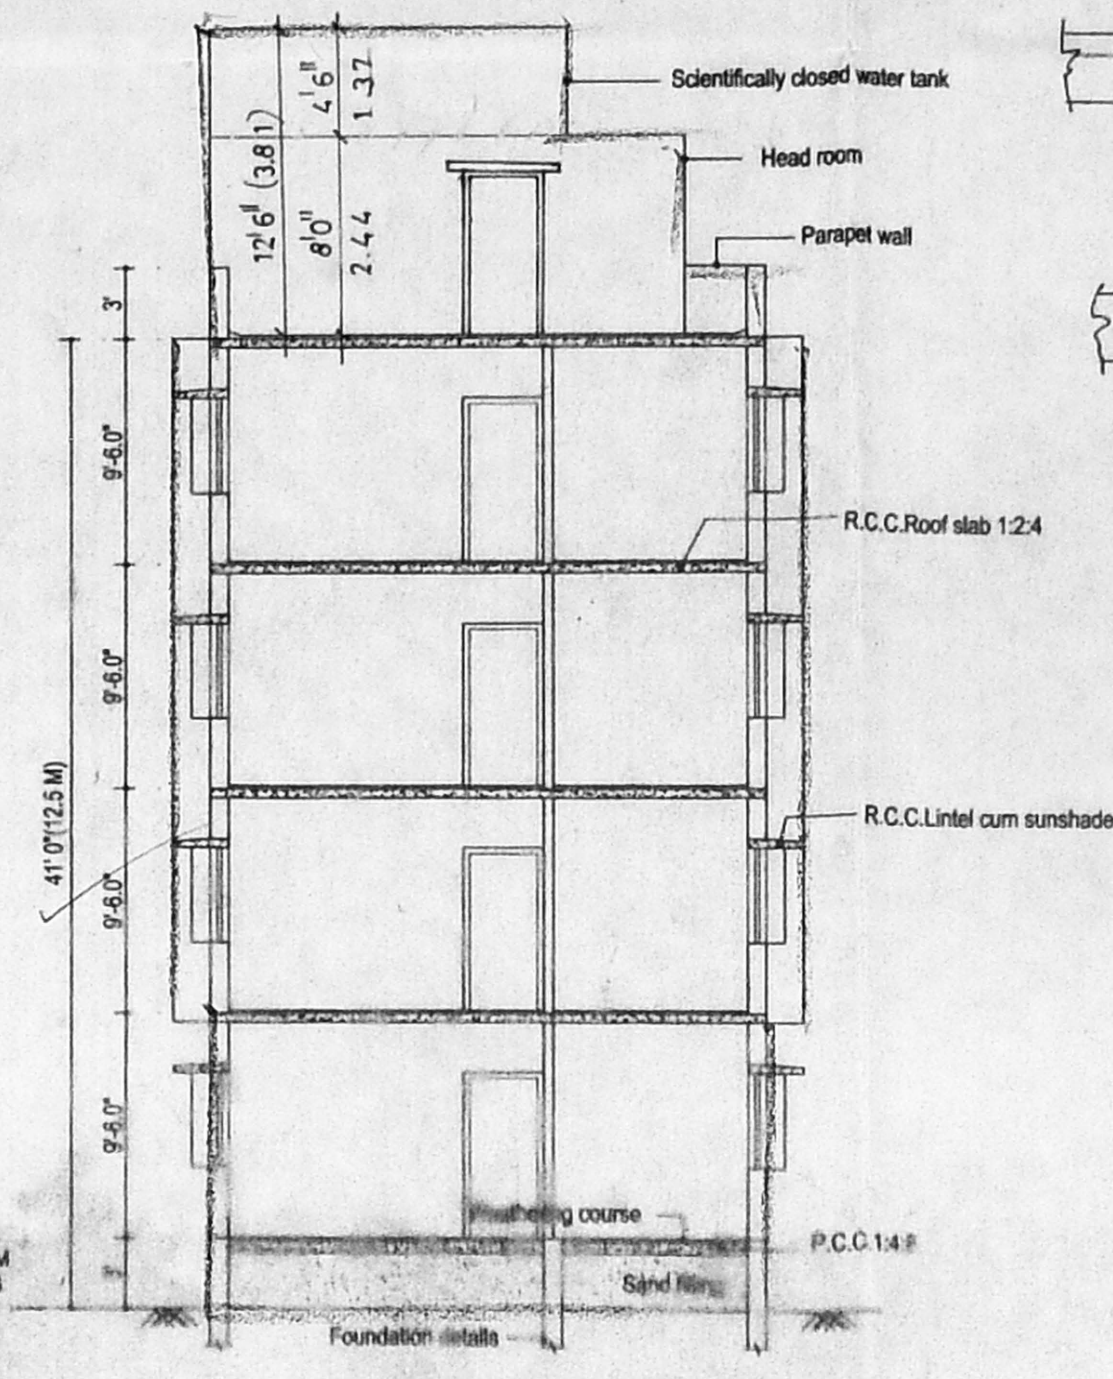


SECTION "XY"

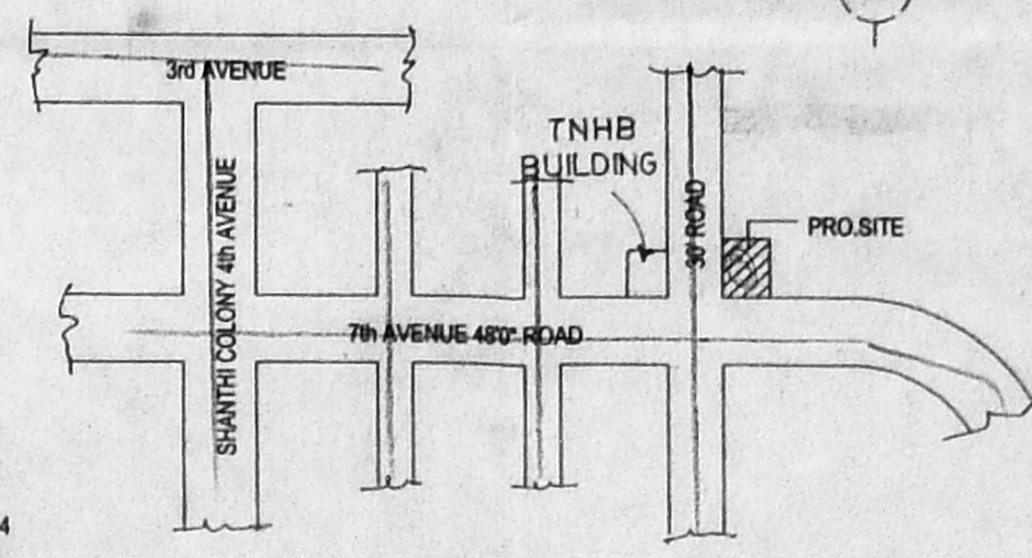


KEY PLAN (not to scale)

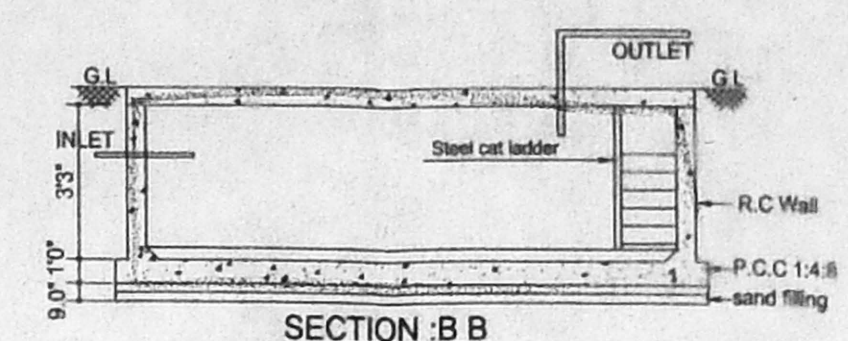


SECTION : B B

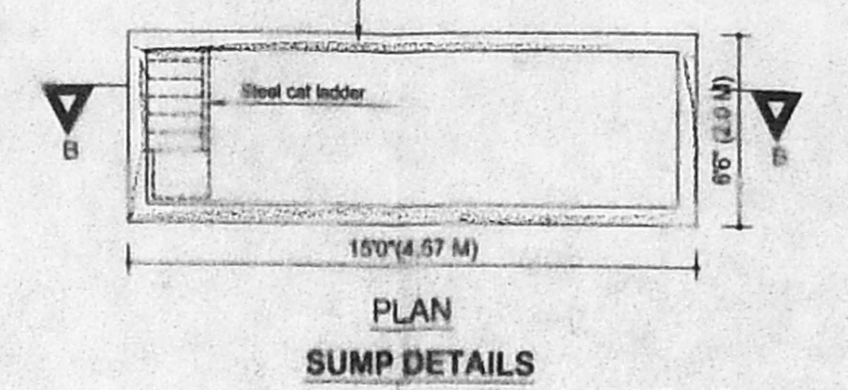


PLAN SUMP DETAILS

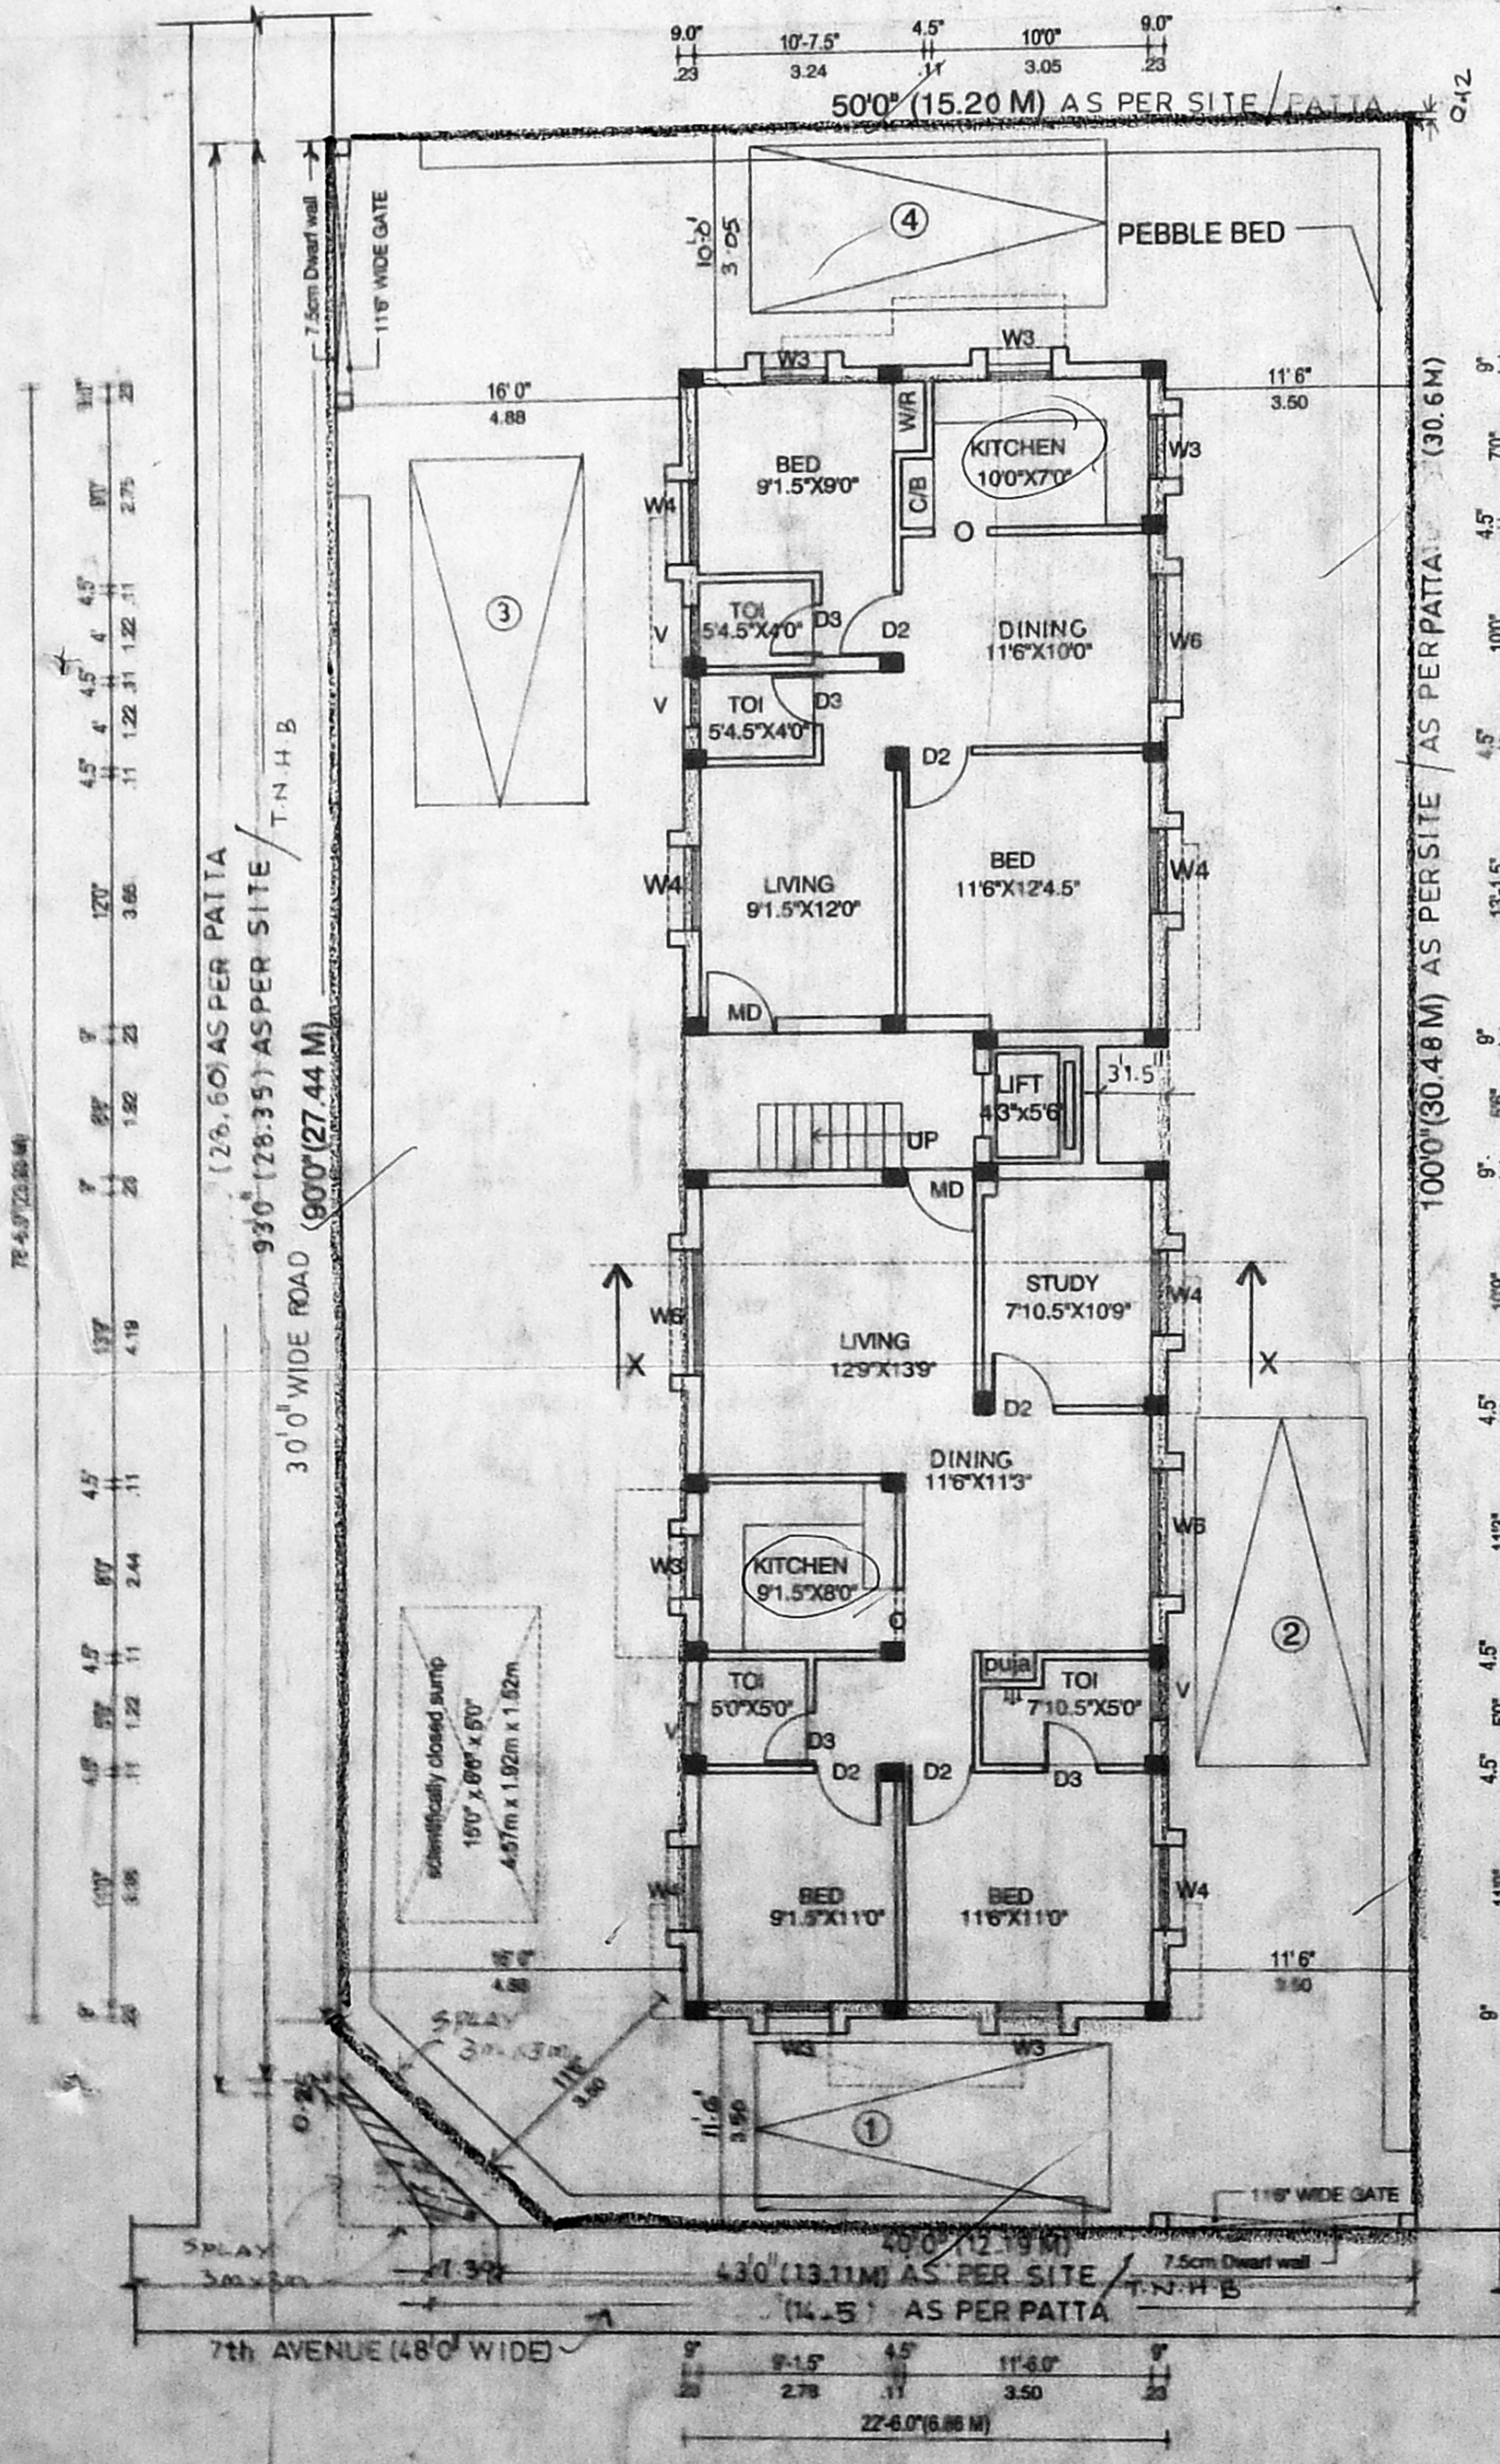

SITE CUM GROUND FLOOR PLAN

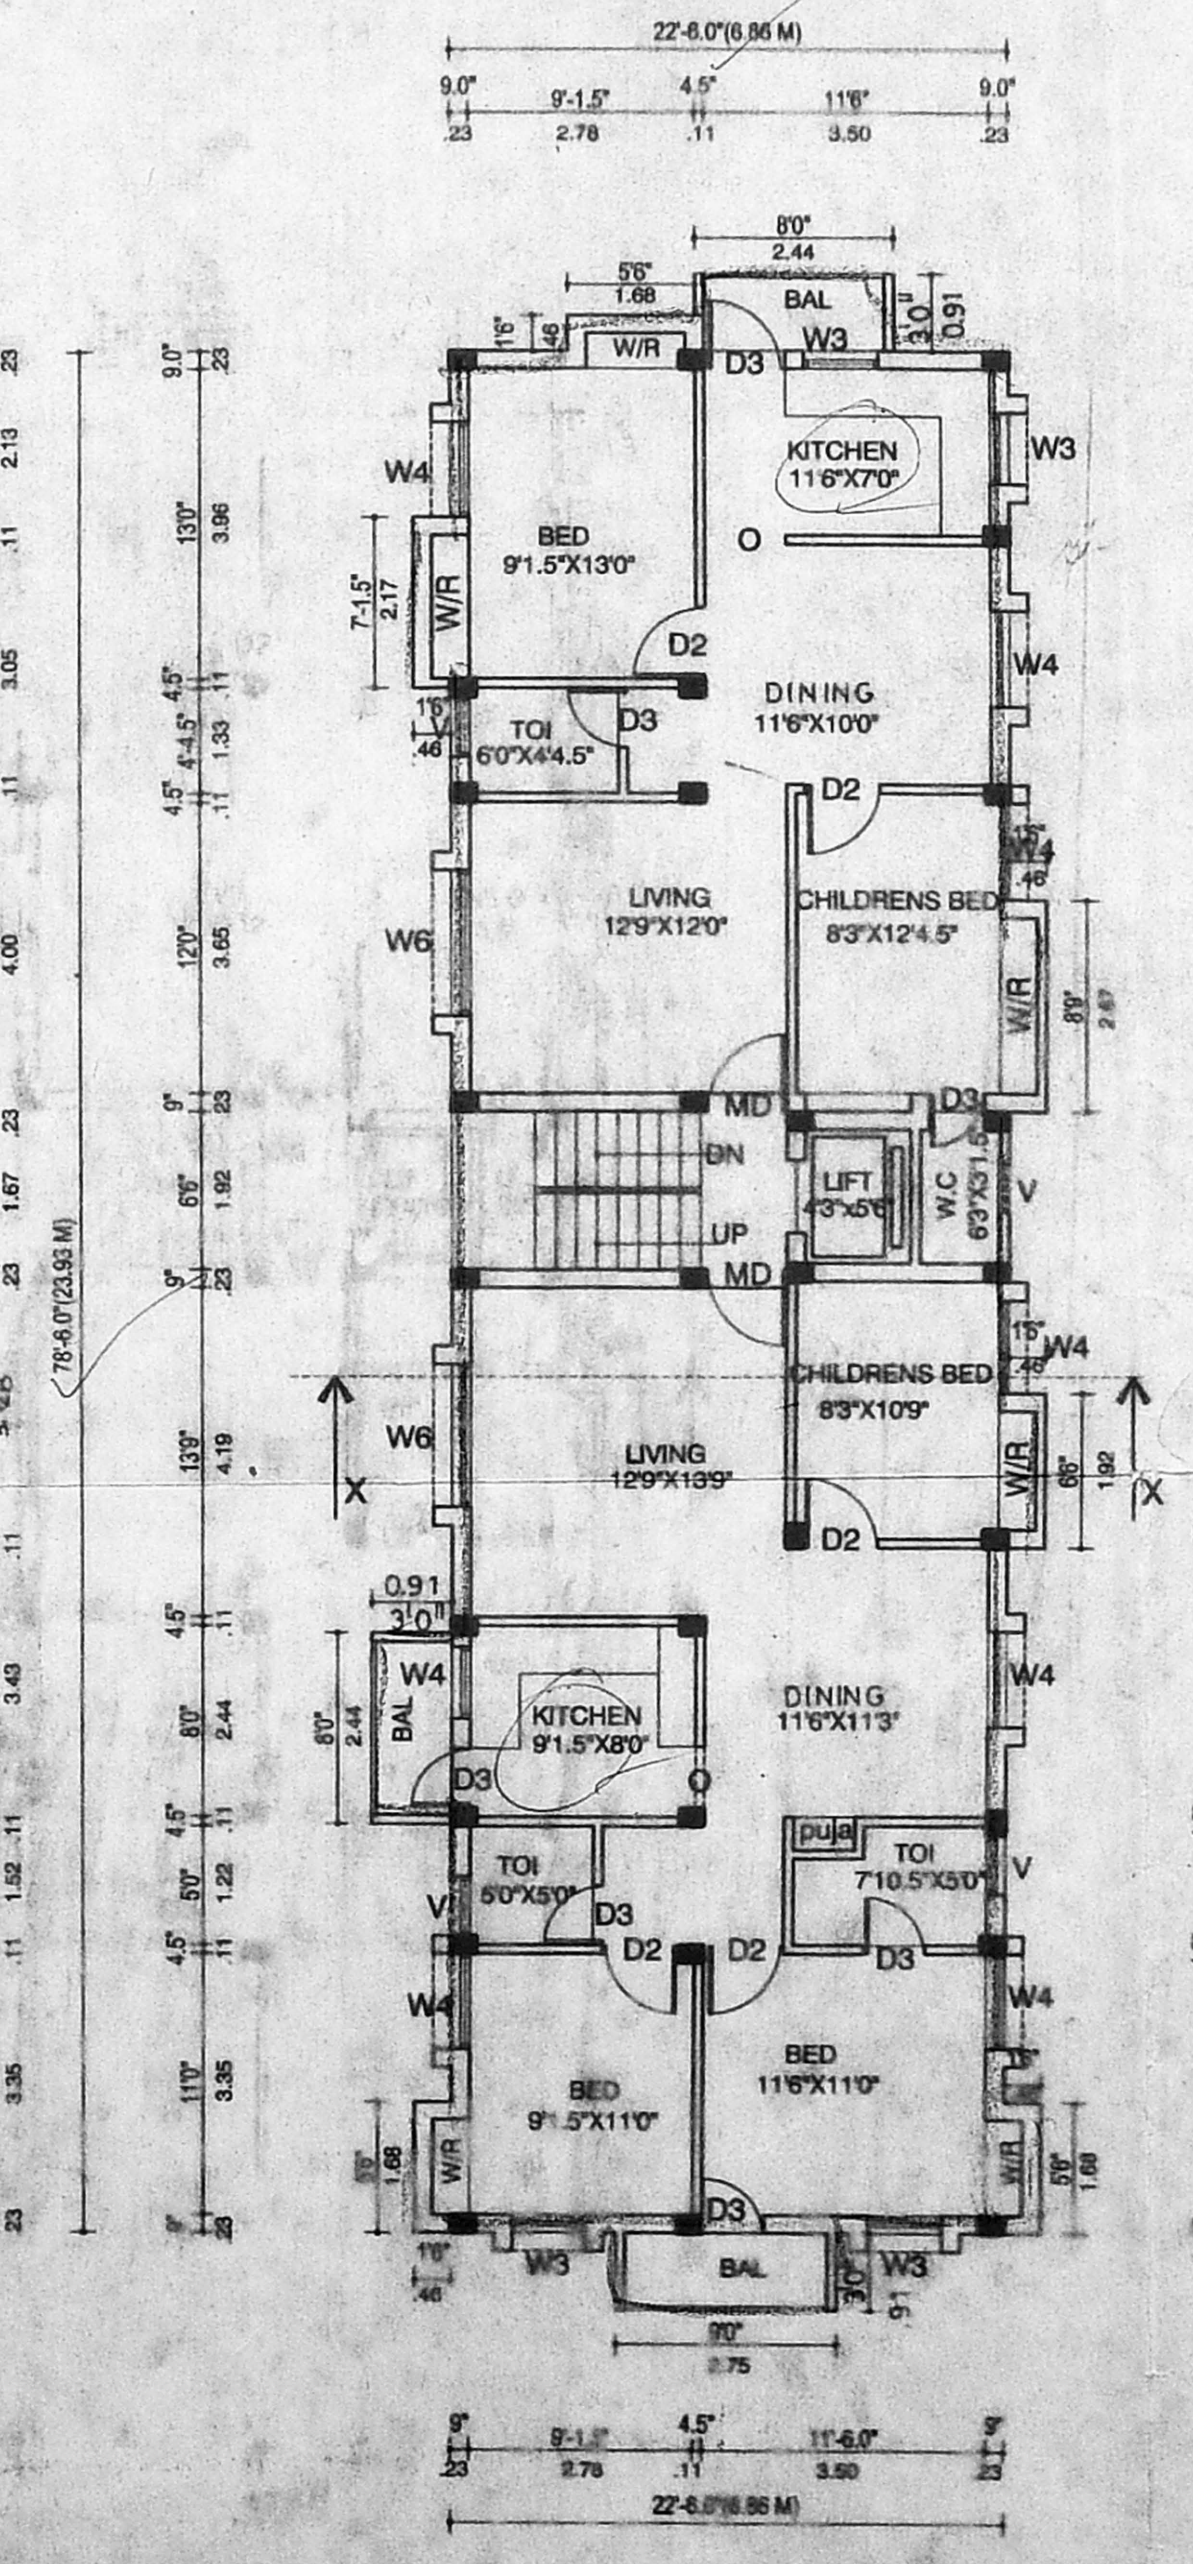

TYPICAL FLOOR PLAN (First, Second & Third)

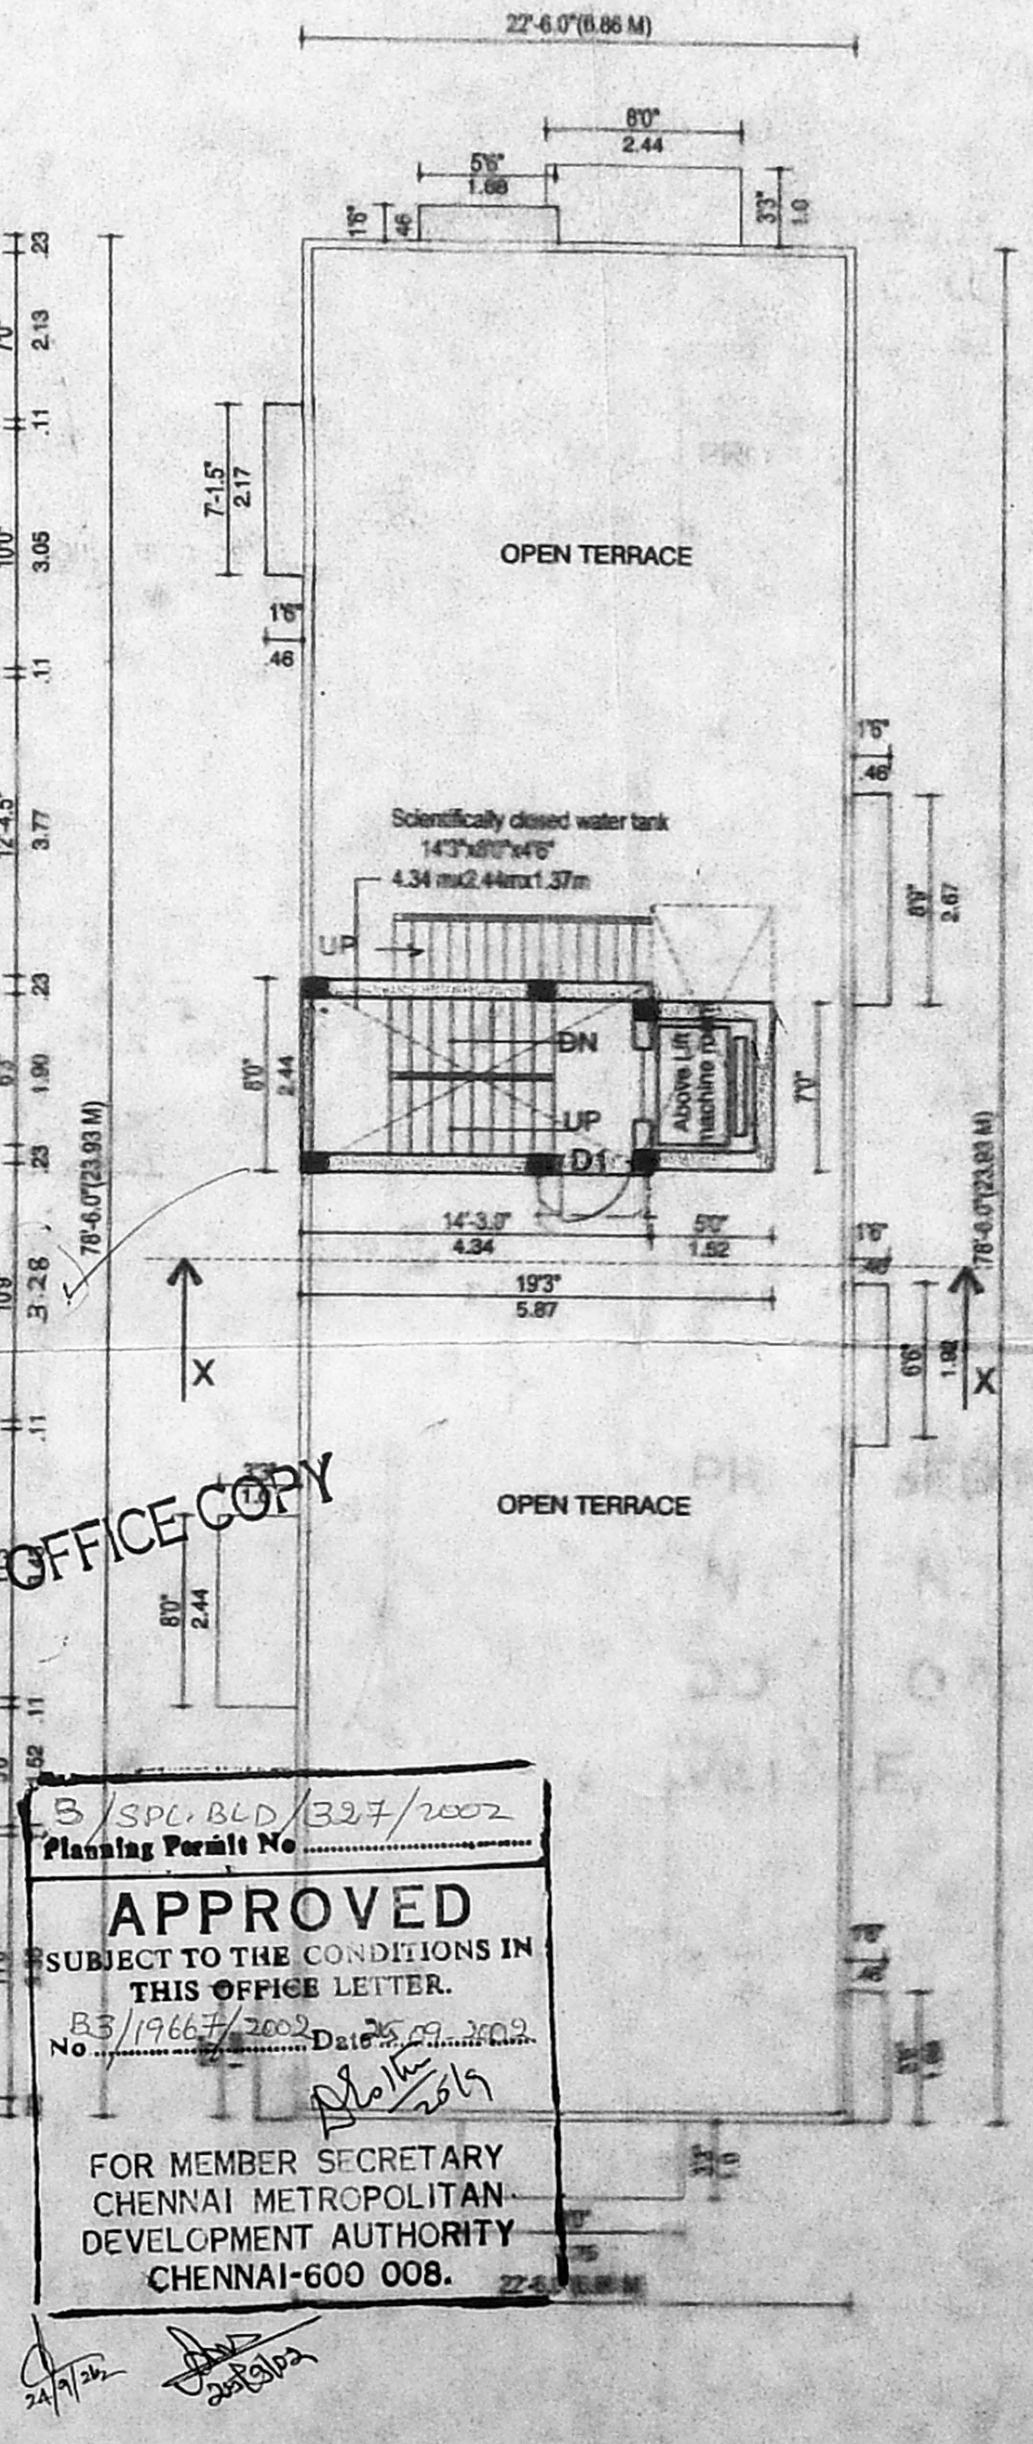

TERRACE FLOOR PLAN

OFFICE COPY

APPROVED  
SUBJECT TO THE CONDITIONS IN THIS OFFICE LETTER.  
FOR MEMBER SECRETARY CHENNAI METROPOLITAN DEVELOPMENT AUTHORITY CHENNAI-600 008.

SCHEDULE OF JOINERY

	QTY	REMARKS
D1- DOOR	33x70"	0.99x2.10
D2-DOOR	36x70"	0.91x2.10
D3-DOOR	26x70"	0.76x2.10
W4- WINDOW	40"x40"	1.22x1.22
W3- WINDOW	30"x40"	0.91x1.22
V- VENTILATOR	2'6"x2'0"	0.76x0.61
O- OPEN	2'6"x7'0"	0.76x2.10

AREA STATEMENT	SQ.FT	SQ.M
TOTAL PLOT AREA	4975.00	462.36
GROUND FLOOR		162.55
FIRST FLOOR		176.54
SECOND FLOOR		176.54
THIRD FLOOR		176.54
TOTAL		692.36

COVERAGE	38%
F.S.I	1.49

COLOUR INDEX

PROPOSED	[Color swatch]
ROAD	[Color swatch]
BOUNDARY	[Color swatch]

REFERENCE

DRW.NO	125/c
DRW.FILE	Sys-1/AK08/Shantha
SCALE	1"-8'0"
DATE	31-01-02
DRWN BY	G.Karthik/harishma con.ltd.

PROPOSED RESIDENTIAL BUILDING  
IN PLOT NO:3128 /C, T.S.NO:403/2,BLOCK NO.10  
DOOR NO:AG -128,AT NADUVAKKARAI  
VILLAGE, SHANTHI COLONY A.A.A. NAGAR,  
CHENNAI.

K. SELVAM, B.E., AME, C Eng (I), A.T.V.  
Consulting Civil Engineer, Registered Engineer  
Approved Valuer & Licensed Surveyor,  
Class-1, Reg. No. 2602 2003  
Door No 11,17, Thiruvattar Salai,  
Mogappair East, Chennai-600 050,  
Phone: 6522050

LICENSED SURVEYOR'S