

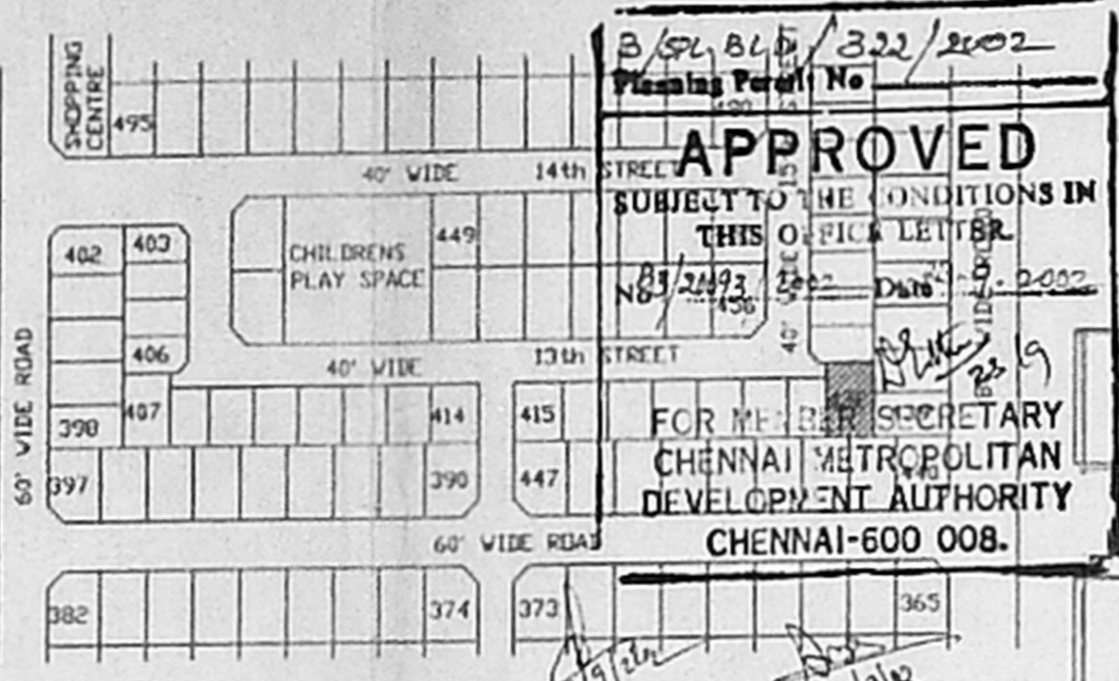
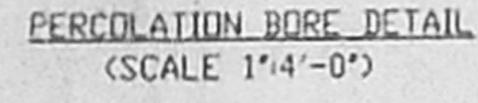
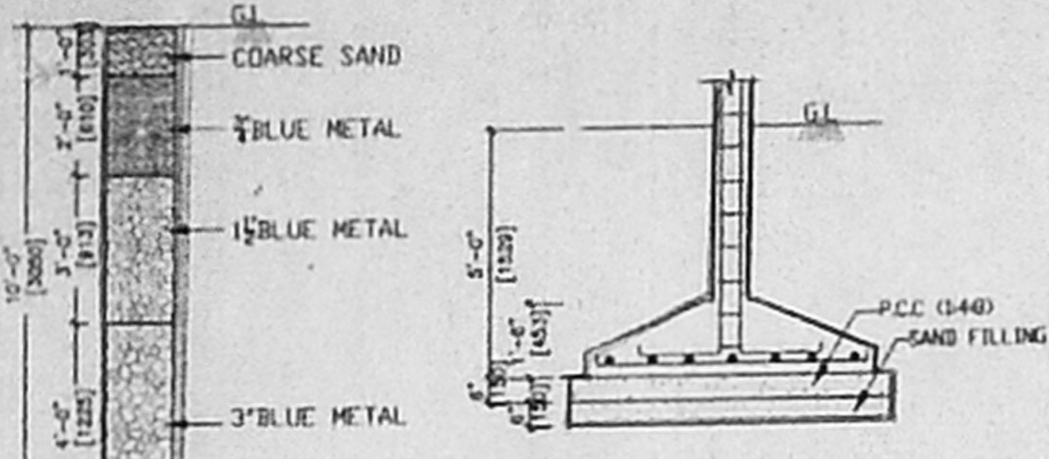
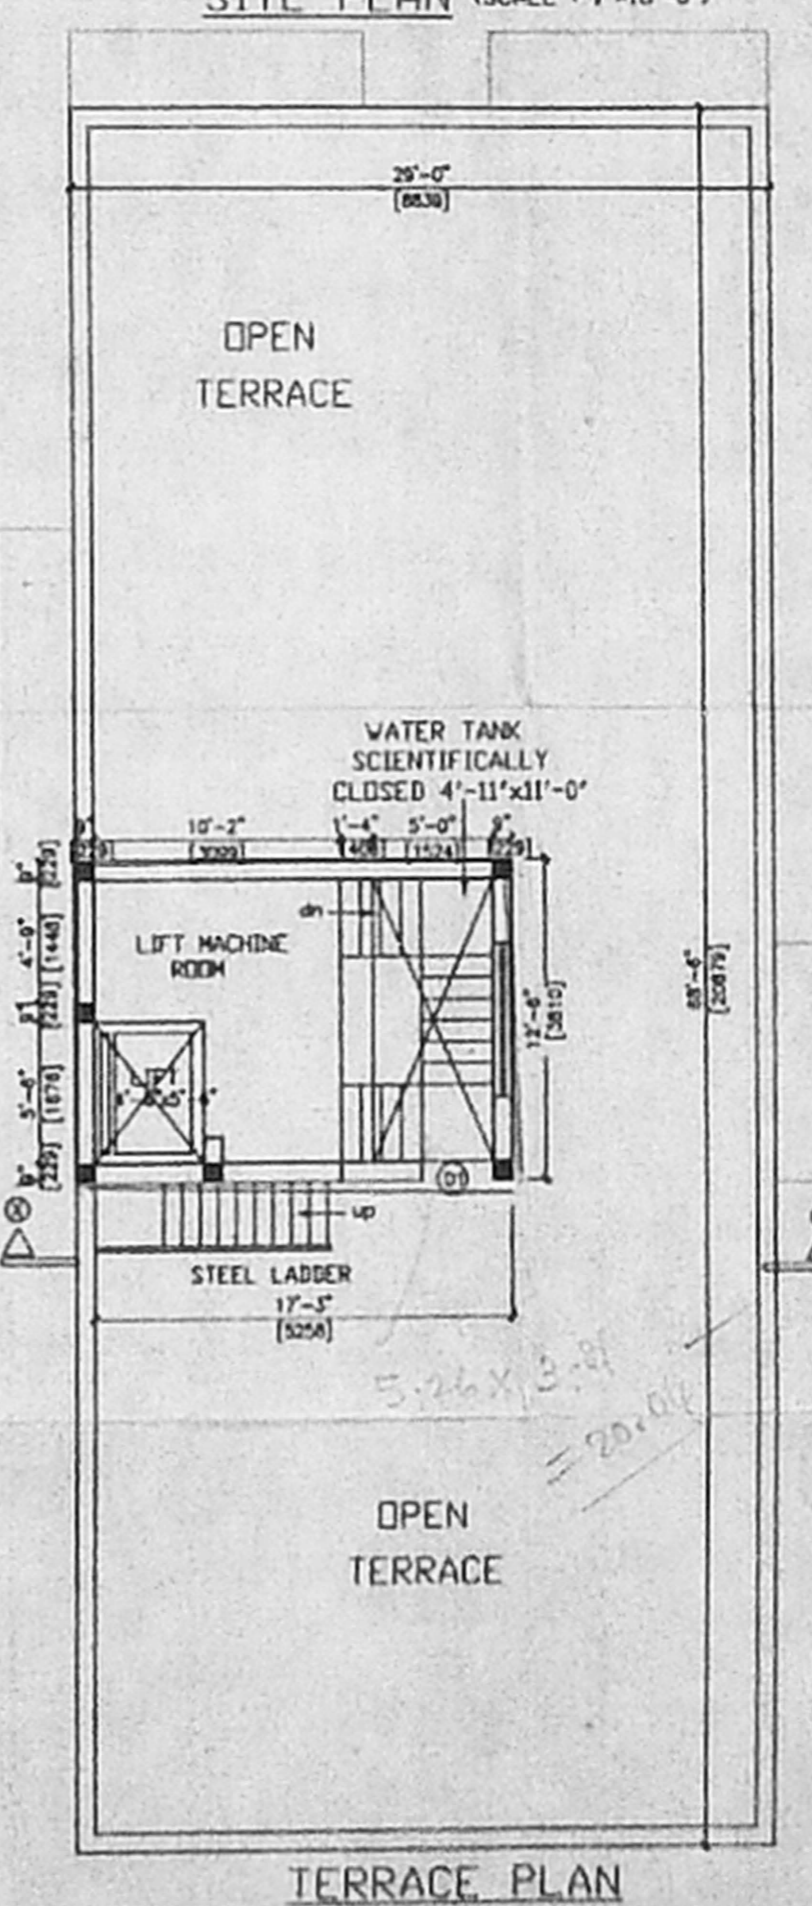
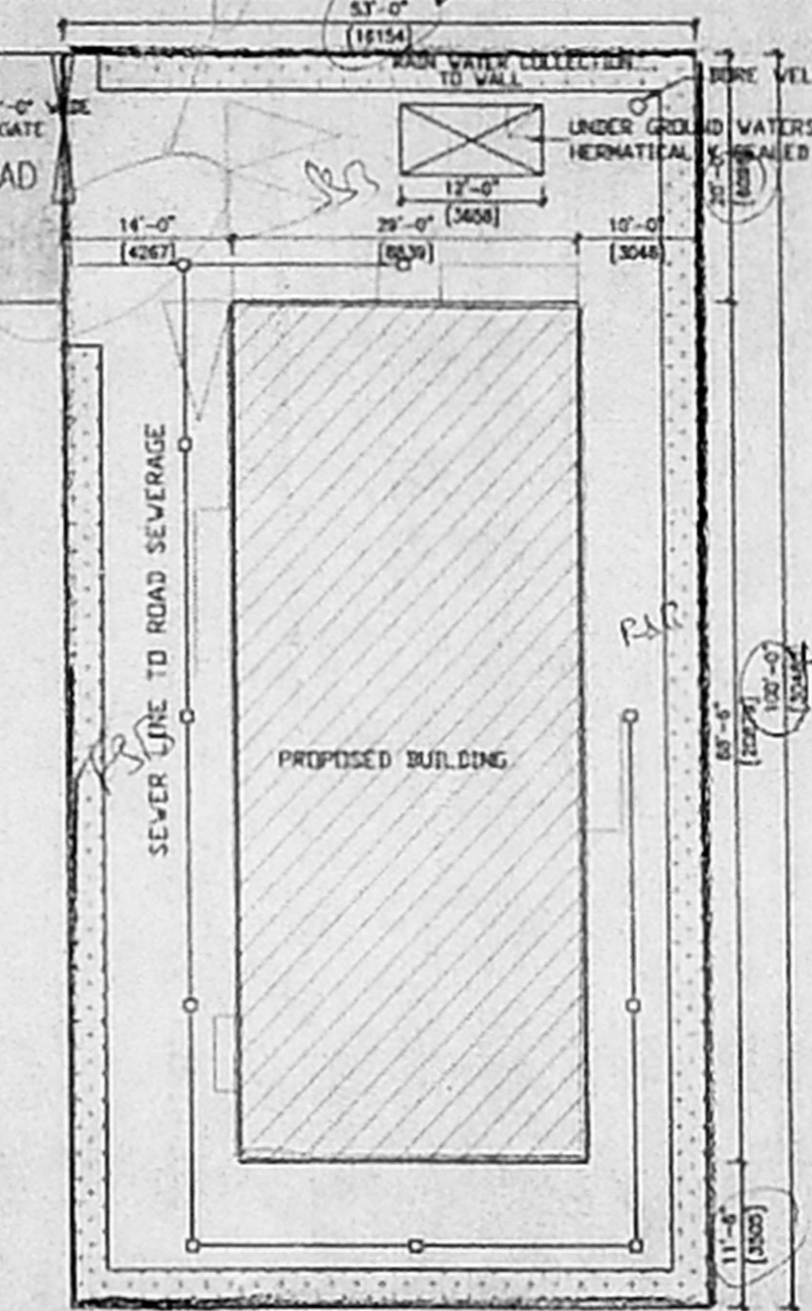
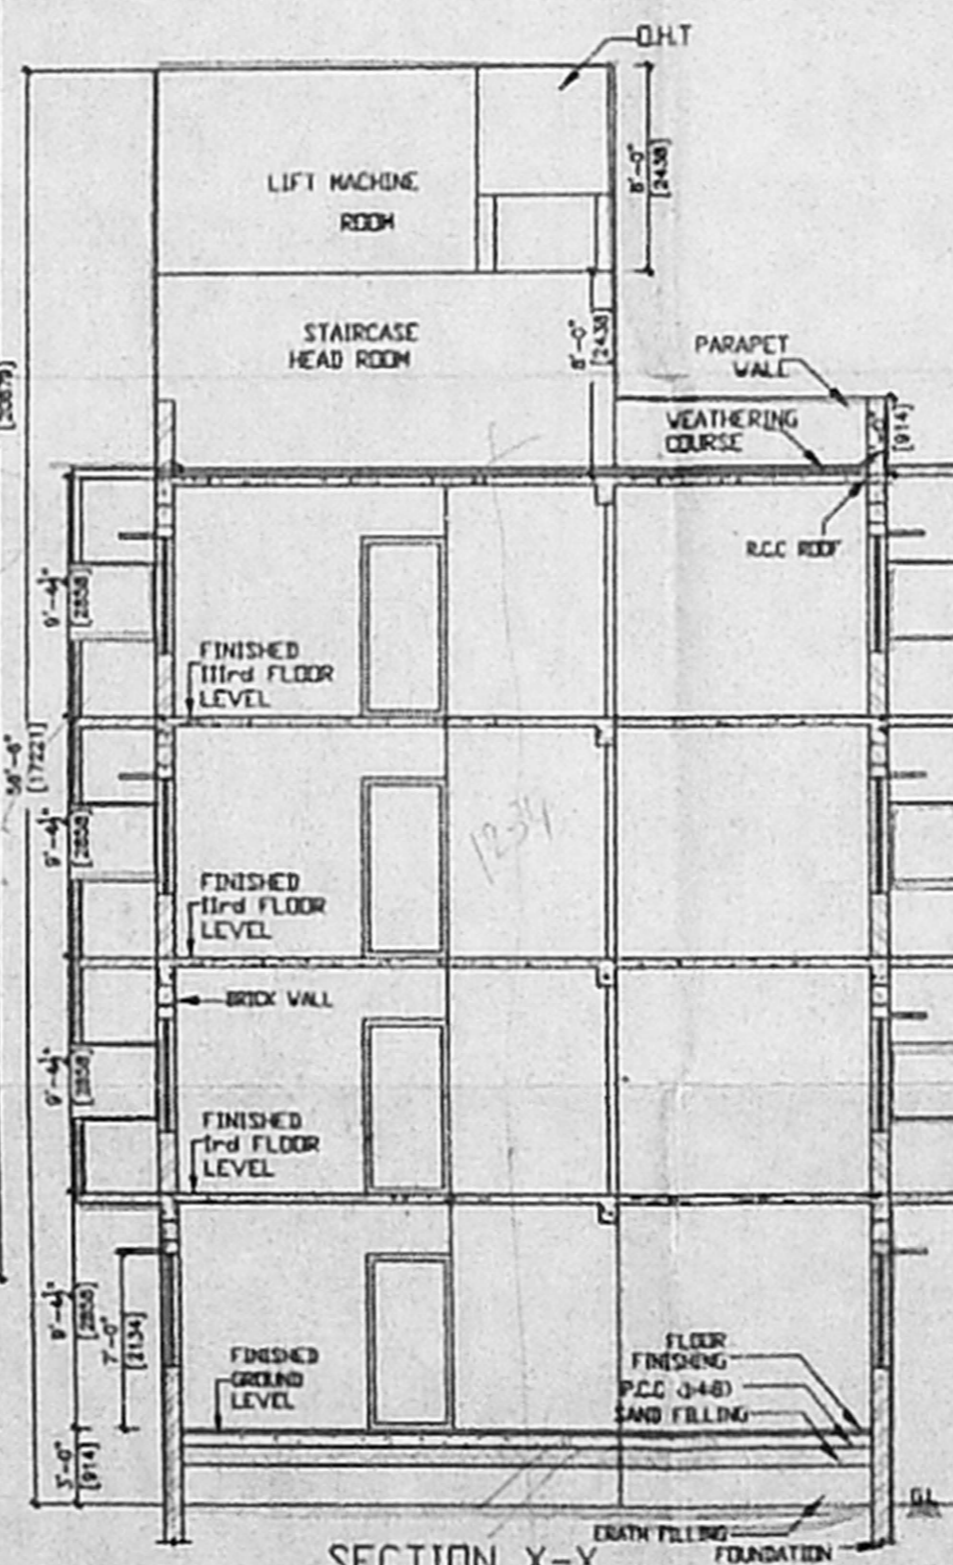
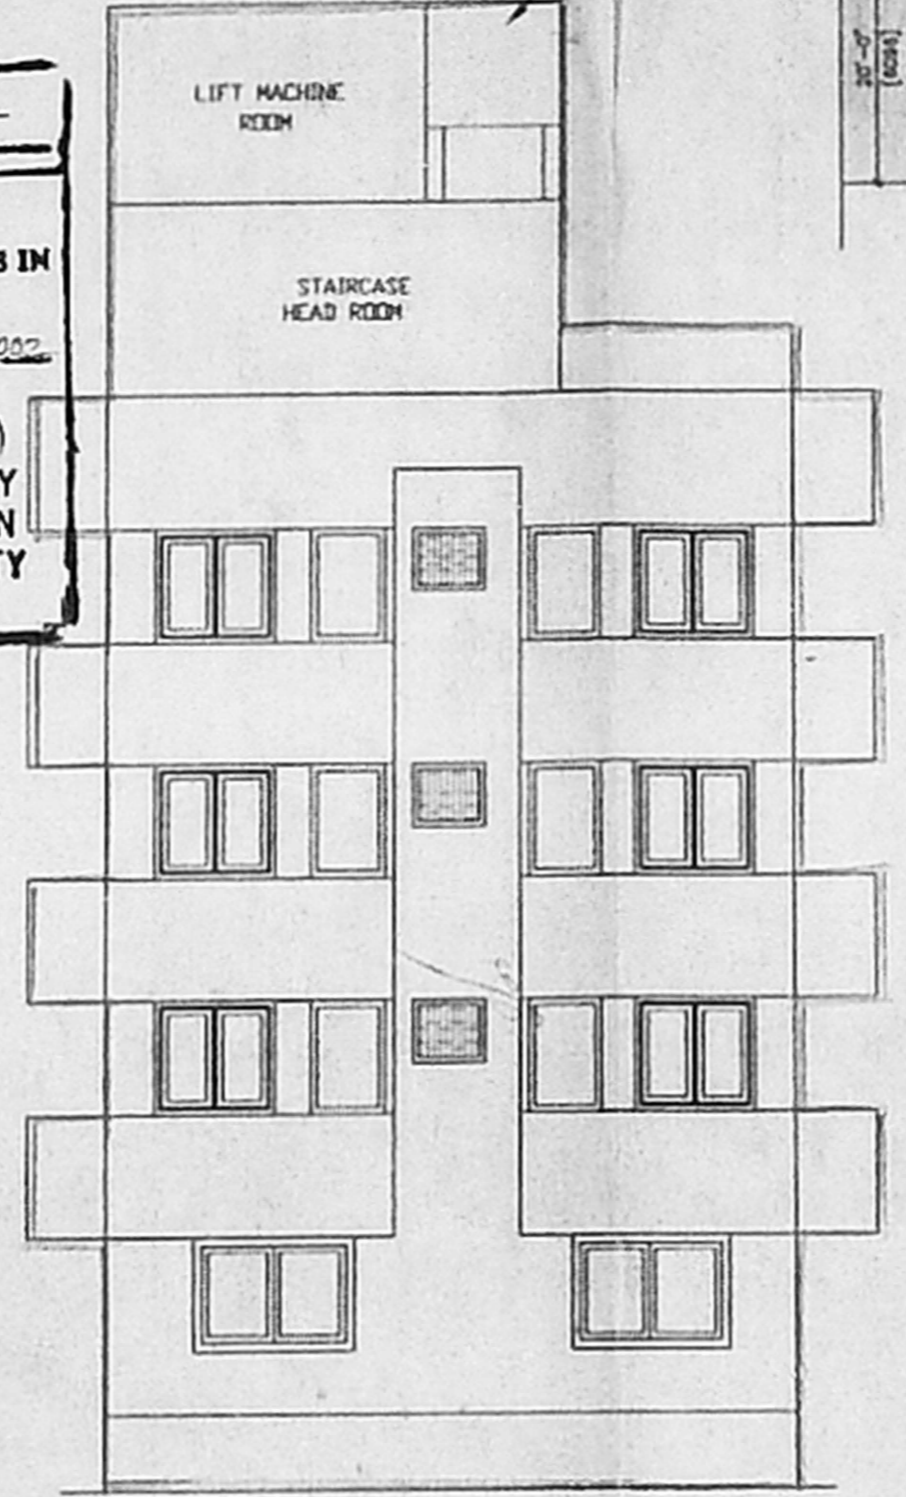


OFFICE COPY

NOTE- PROPOSED SITE

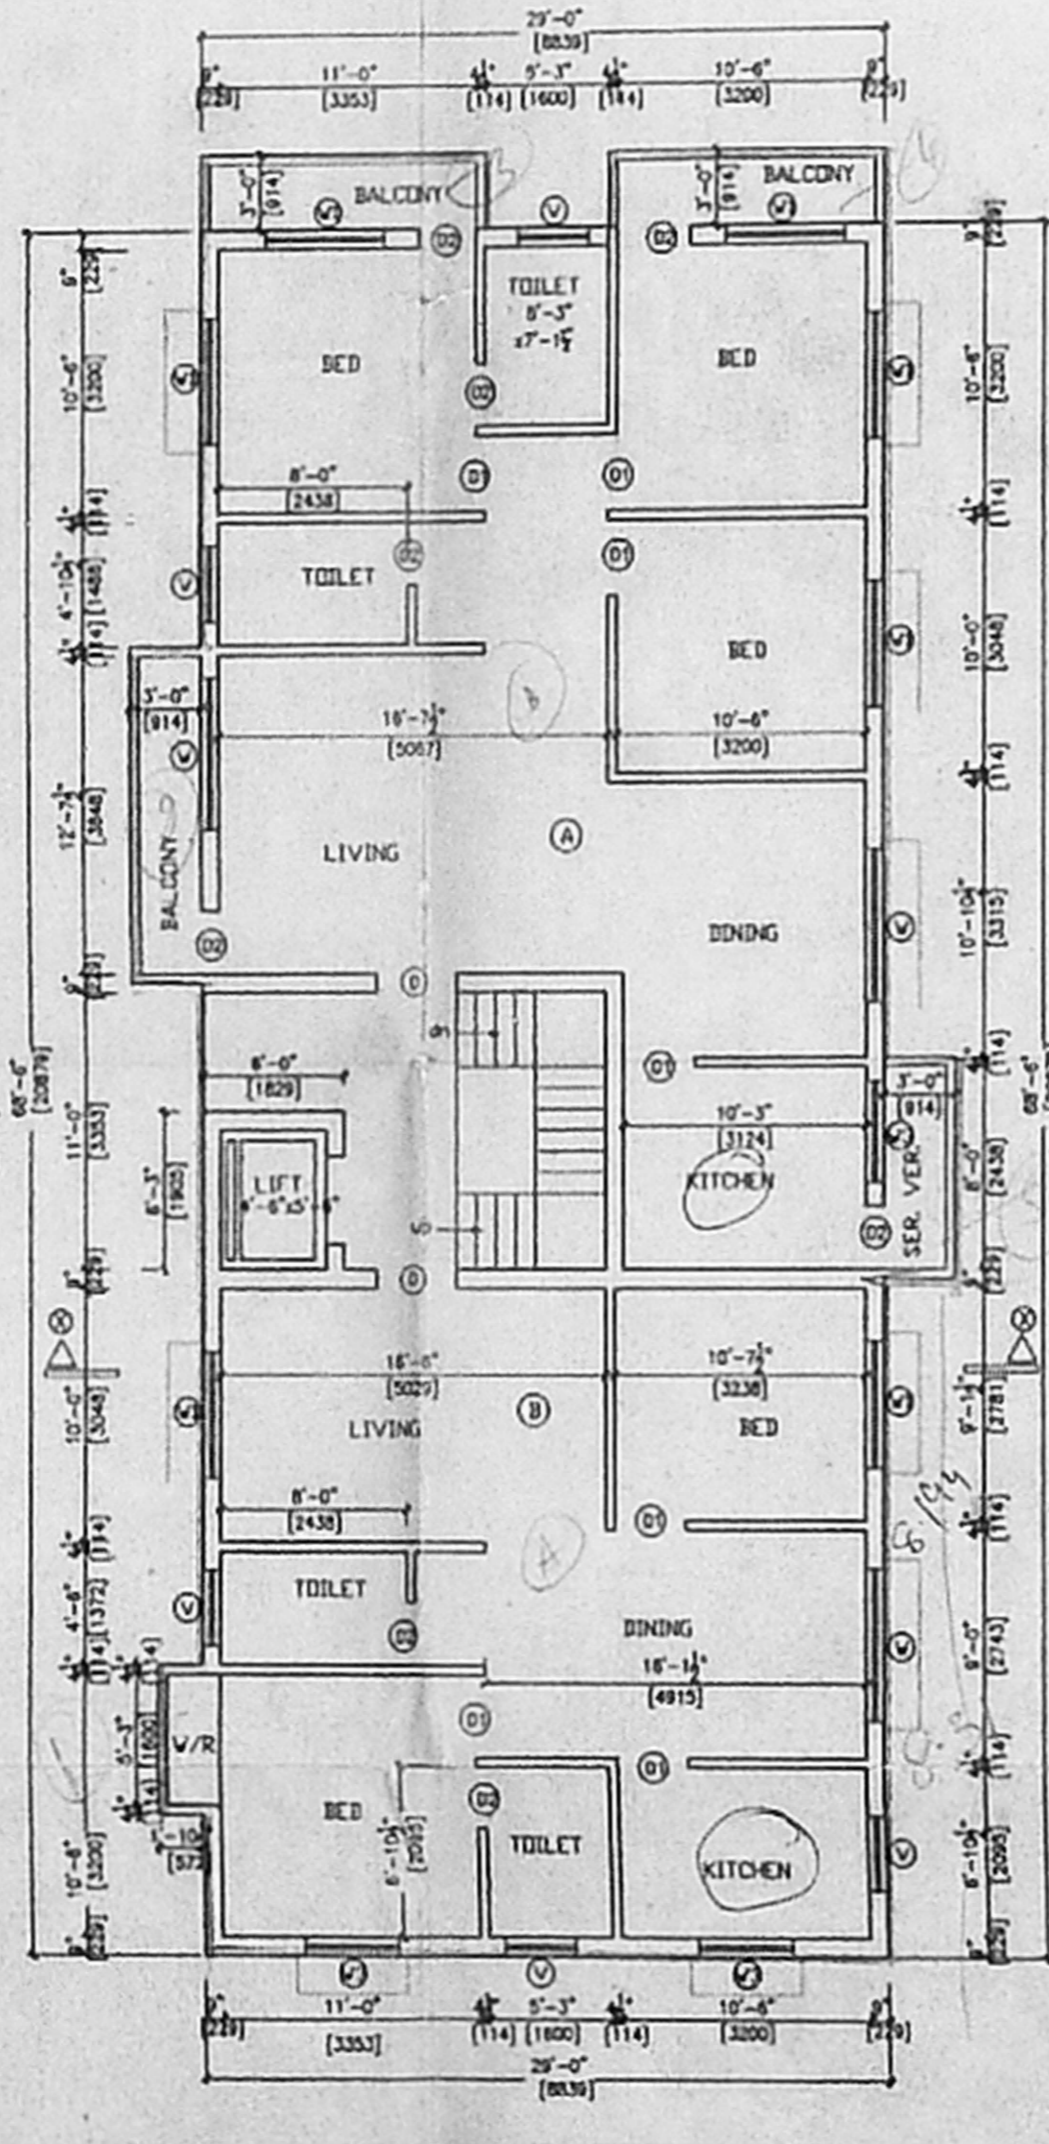

B/S/BLD/322/2002
Planning Form No
APPROVED
SUBJECT TO THE CONDITIONS IN THIS OFFICIAL LETTER
No. 2293/2002 Date: 12.10.2002
FOR MEMBER SECRETARY
CHENNAI METROPOLITAN
DEVELOPMENT AUTHORITY
CHENNAI-600 008.

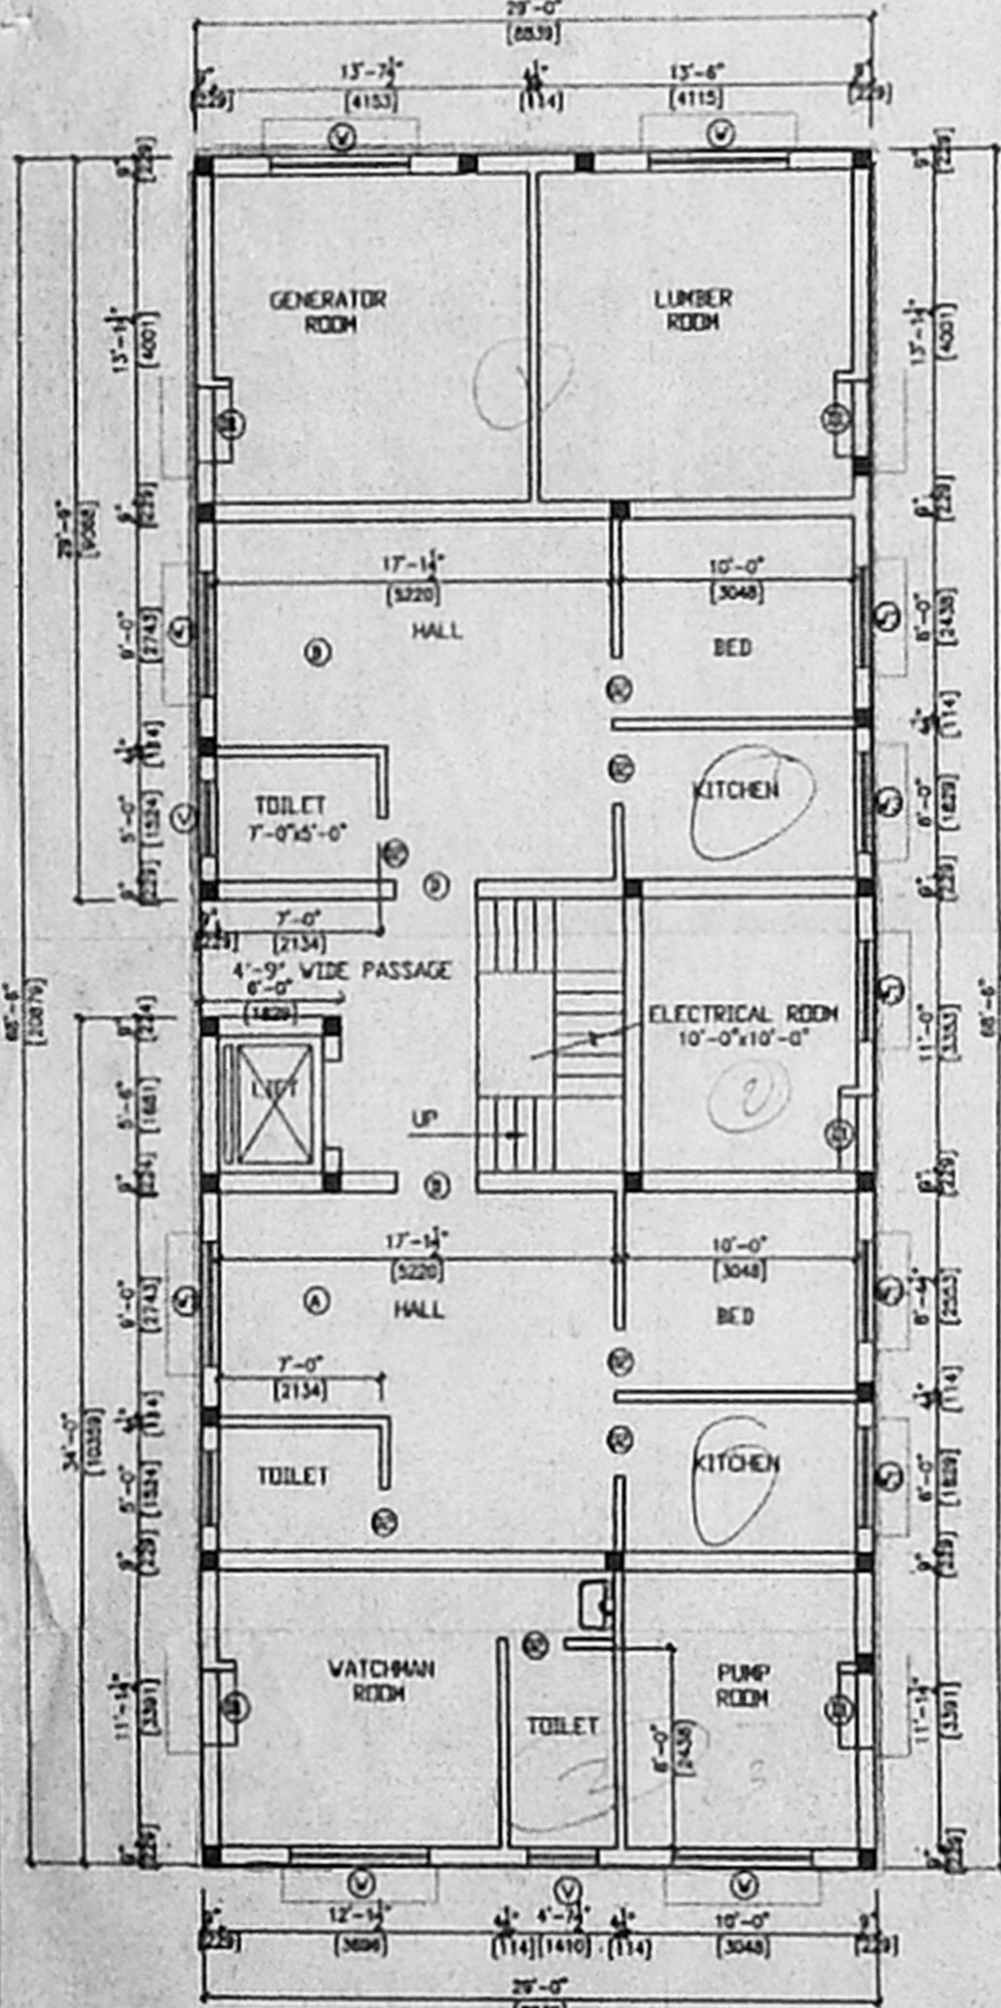

SUMP DETAILS
R.C.C SLAB

CMDA (B)/1/ No. 1
C.No. B3/22093/2002

SECTION'S
Scrutinized
P.A. [Signature]
A.P. [Signature]
PLAN

SCHEDULE OF JOINERY

TYPE	DESCRIPTION	SIZE
D	DOOR	3'-6"x7'-0"
D1	DOOR	3'-0"x7'-0"
D2	DOOR	2'-6"x7'-0"
V	WINDOW	6'-0"x4'-6"
V1	WINDOW	4'-6"x4'-6"
V2	WINDOW	4'-0"x3'-3"
V	VENTILATOR	3'-0"x2'-0"

- SPECIFICATION
- RCC COLUMN FOOTING IN FOUNDATION.
 - COLUMNS ARE CONNECTED BY PLETH BEAMS.
 - MOSAIC FLOORING.
 - BRICK WORK IN BASEMENT AND SUPER STRUCTURE IN CM 15.
 - WALLS ARE PLASTERED BY CEMENT PLASTER.
 - JOINERY WORK IN TEAK AND COUNTRY WOOD.
 - ROOF COVERED BY RCC SLAB.
 - ALL RCC WORK IN CC 1:2:4.
 - WEATHERING COURSE LAID WITH PROPER SLOPE OVER RCC SLAB.

AREA	SQ. FT.	SQM.
PLOT AREA	5300.00	492.56
GROUND FLOOR AREA	1227.00	114.03
FIRST FLOOR AREA	2135.37	198.45
SECOND FLOOR AREA	2135.37	198.45
THIRD FLOOR AREA	2135.37	198.45
TOTAL AREA	7633.11	709.39
NON F.S.I	759.51	70.58
PLOT COVERAGE	37.48%	
F.S.I	1.44 TIMES	

PROPOSED RESIDENTIAL BUILDING AT DOOR NO.40, PLOT NO.422, 'K' BLOCK 12, 13th STREET ANNANAGAR EAST CHENNAI - 600 040 COMPRISED IN T.S.NO.48 PART OF AYANAVARAM VILLAGE.

COLOUR INDEX

PROPOSED CONSTRUCTION	[Symbol]
BOUNDARY	[Symbol]
ROAD	[Symbol]

S. GANMOI
SIGNATURE OF OWNER

SCALE	1"=8'-0"	DRAWN BY	SINCLARE
DATE	18-03-02	CHECKED BY	

EMMANUEL RAJA CHANDRAN,
Licenced Surveyor Class-I
No. R.A/208
CORPORATION OF MADRAS.

LICENSED SURVEYOR