




ELEVATION

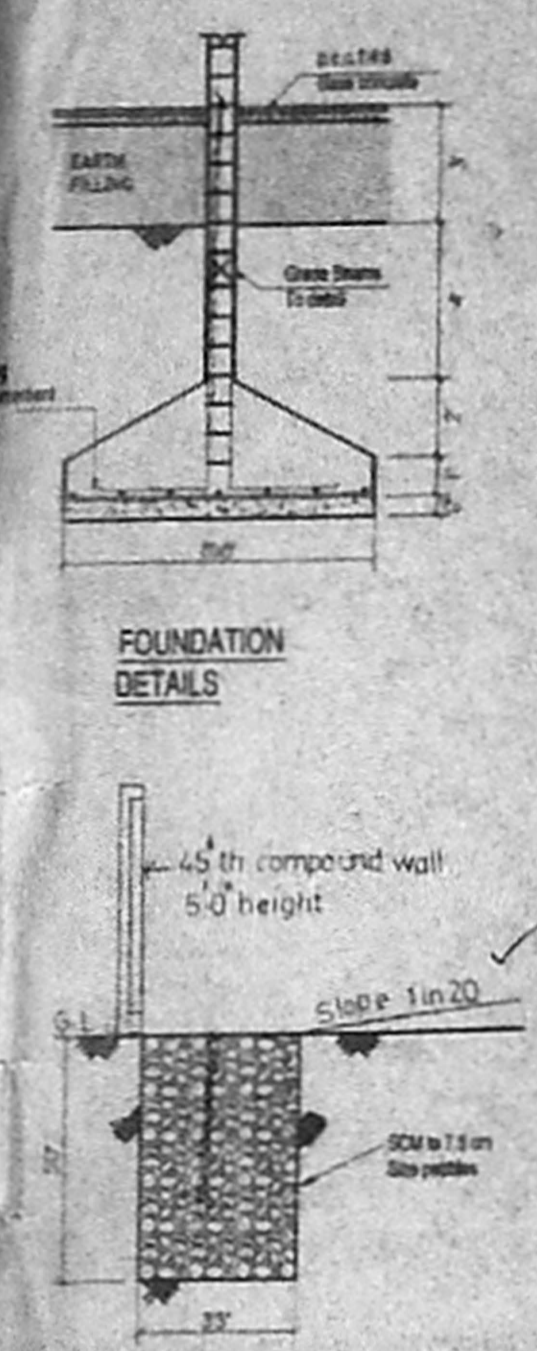


Details of Pebble bed

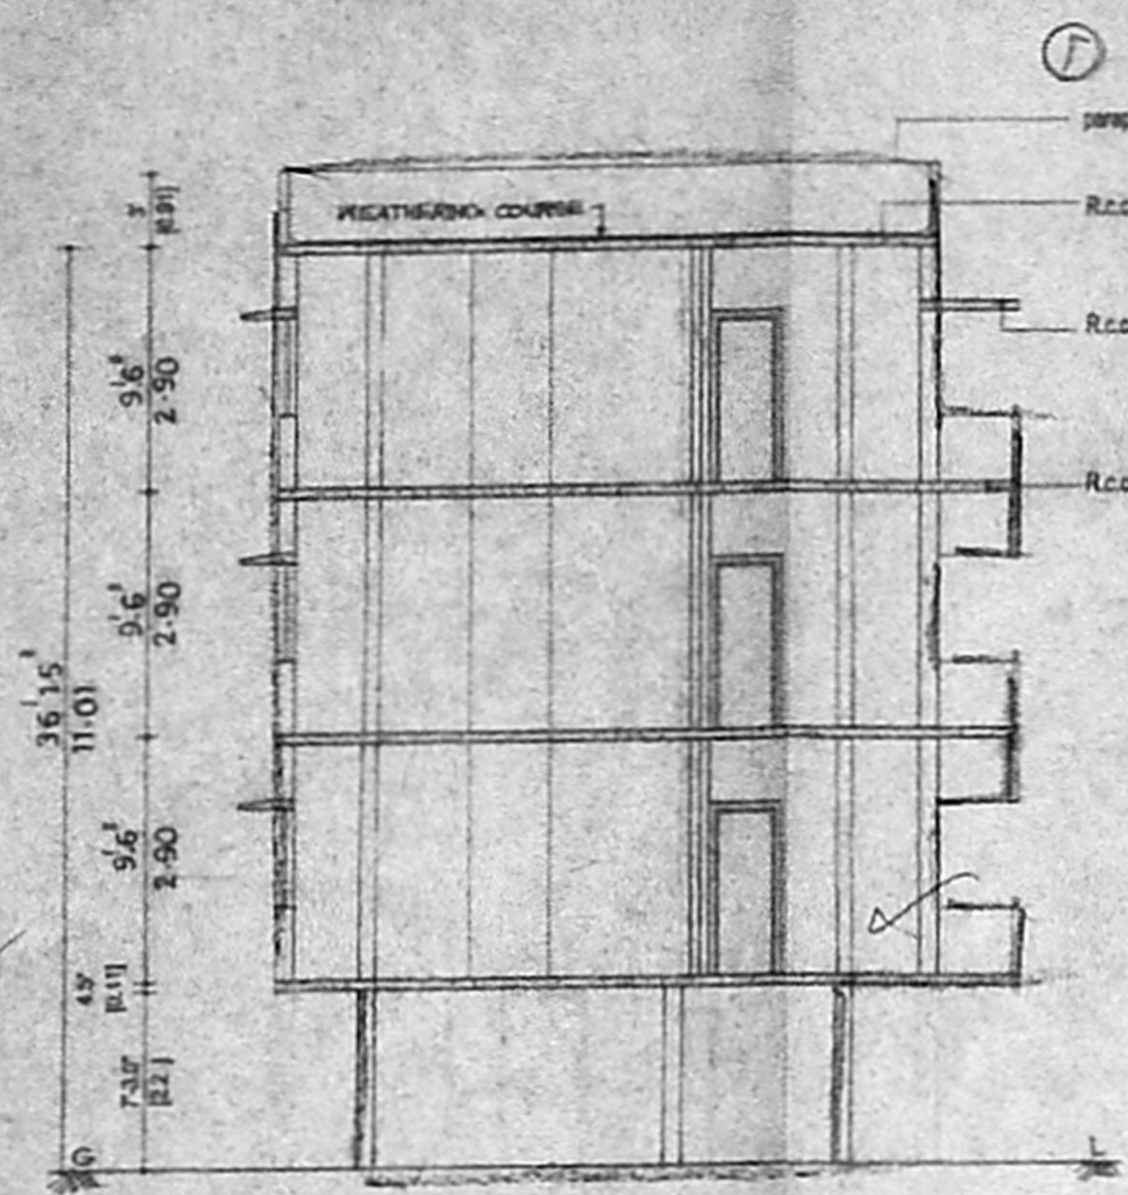

SECTION "XY"

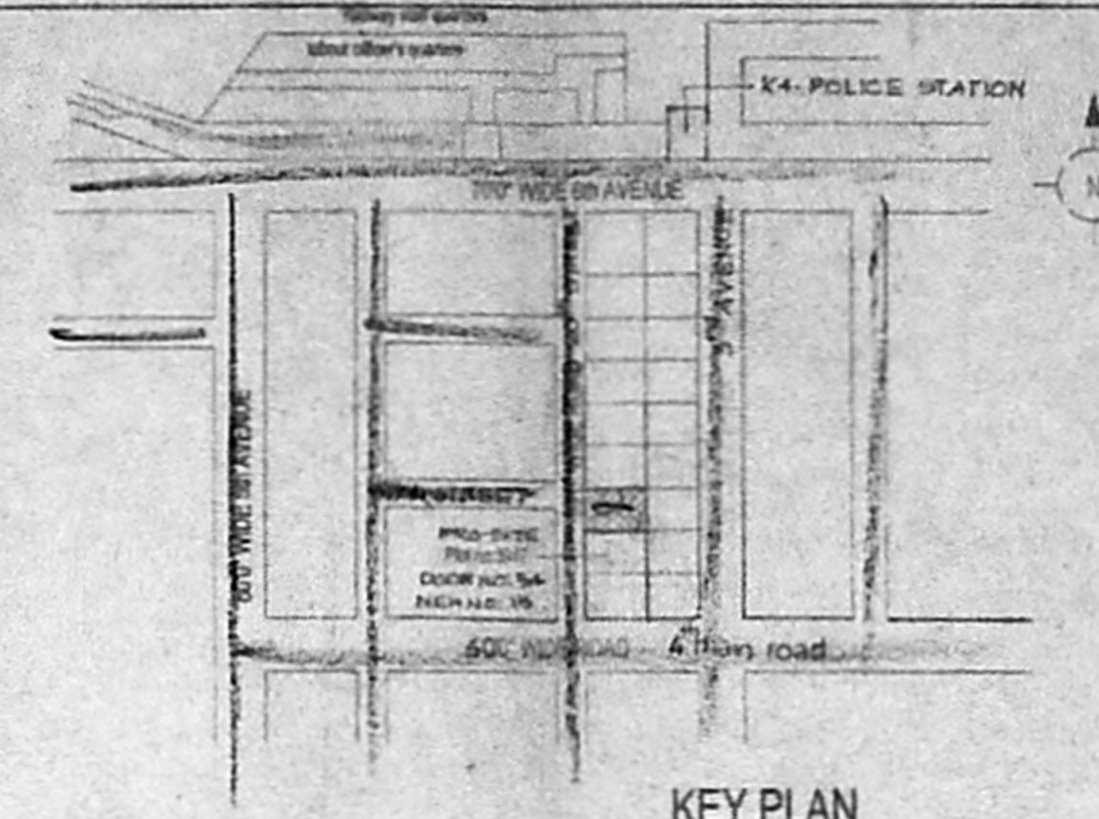


KEY PLAN

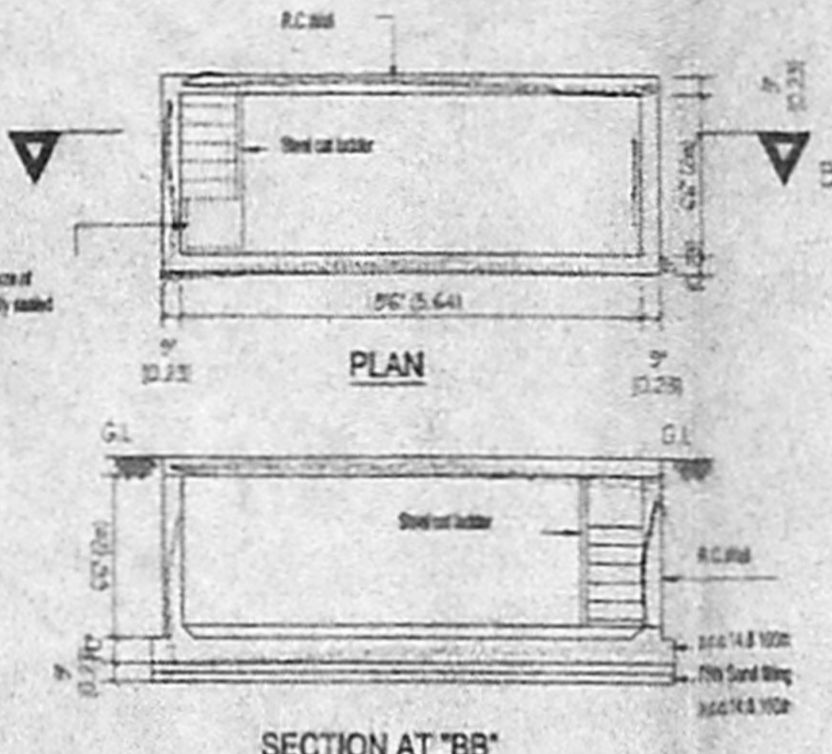


SECTION AT "BB"


DETAILS OF SUMP

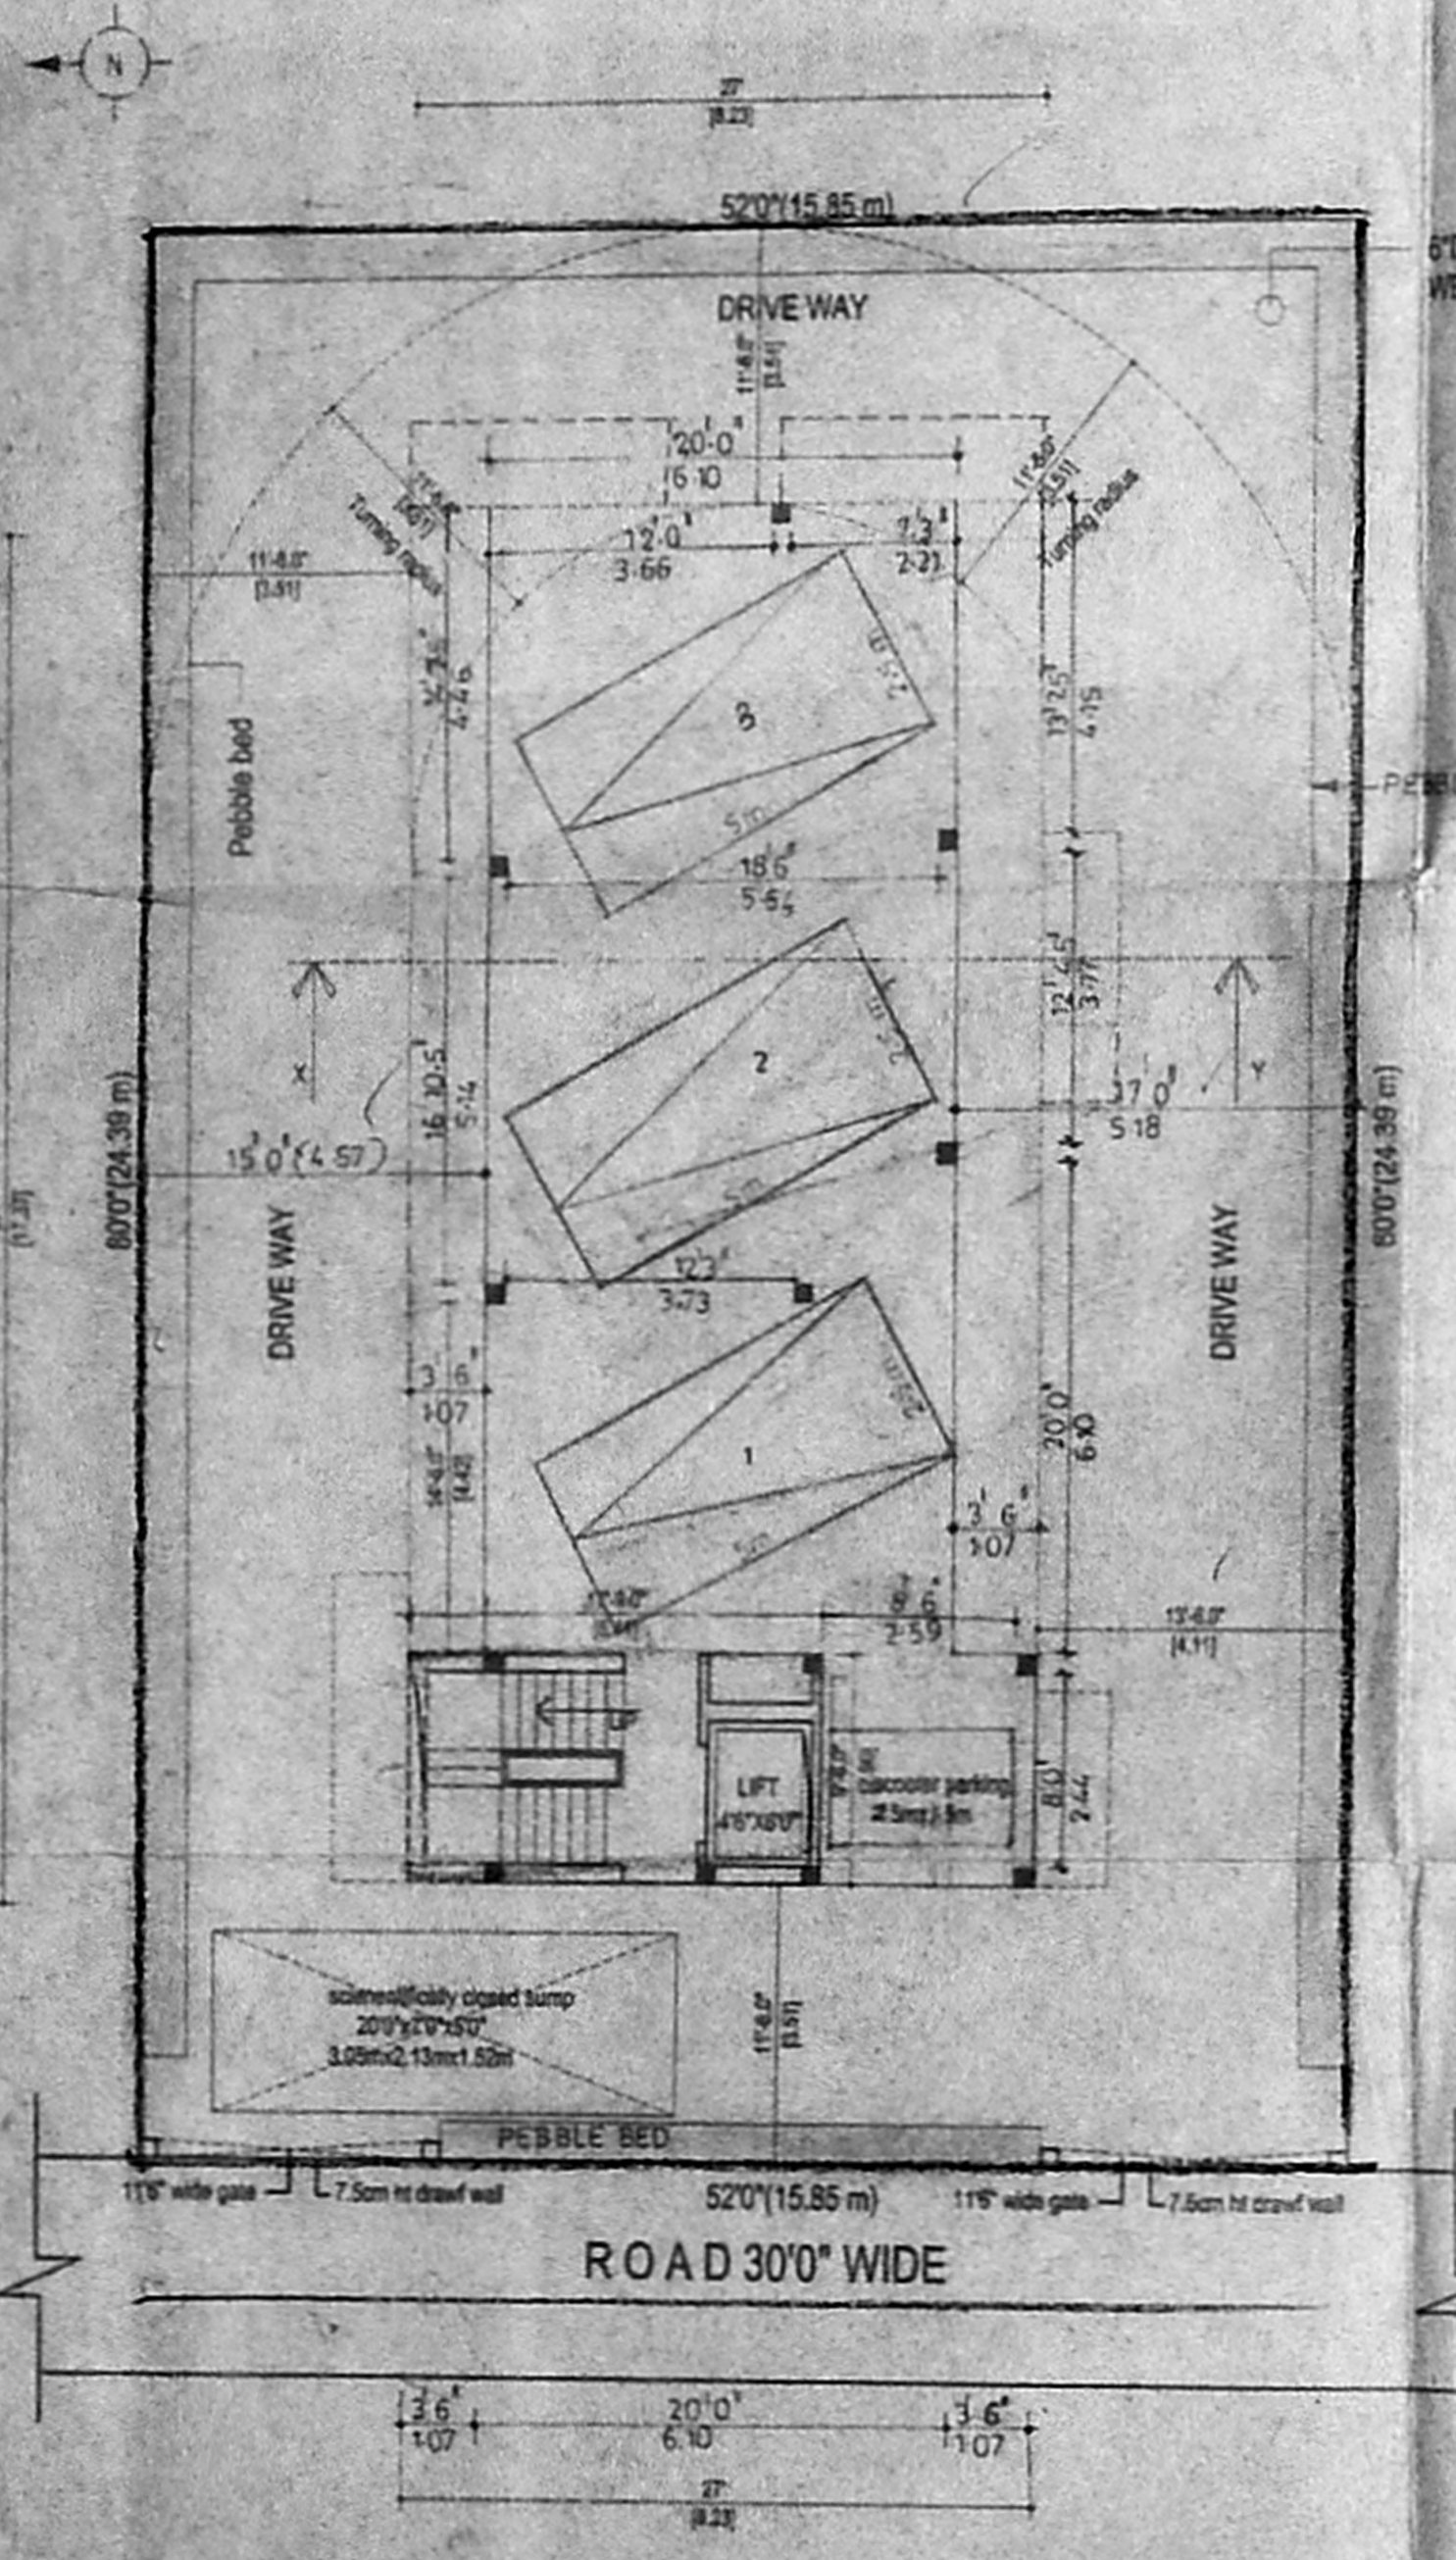

SITE CUM STILT FLOOR PLAN

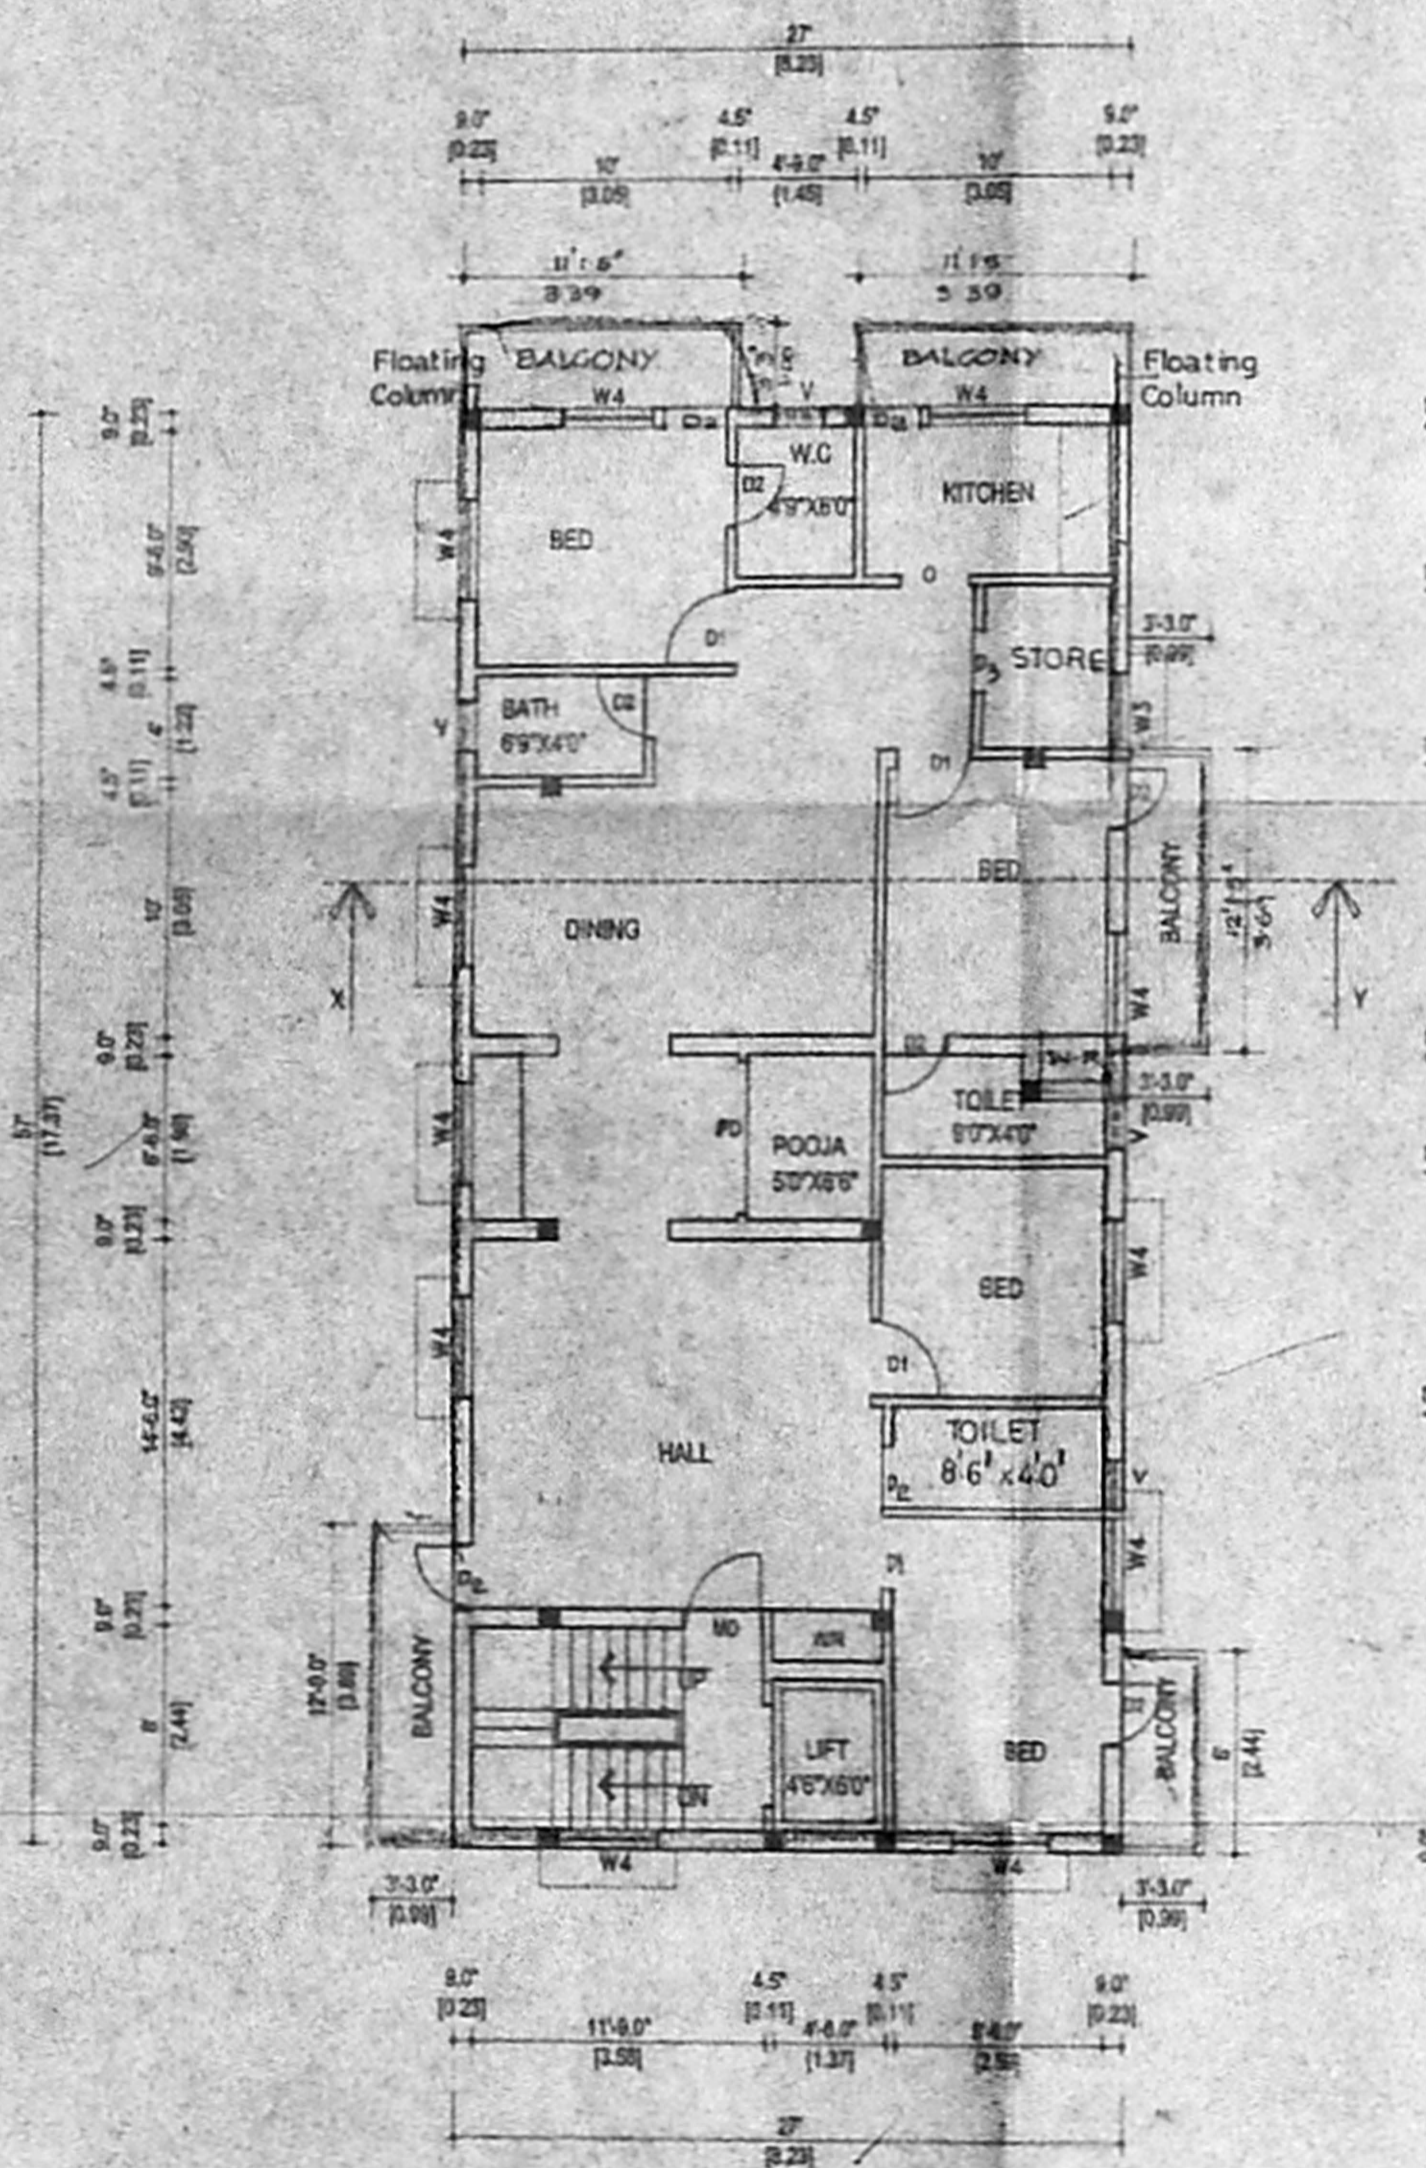

TYPICAL FLOOR PLAN  
 (first, second & third)

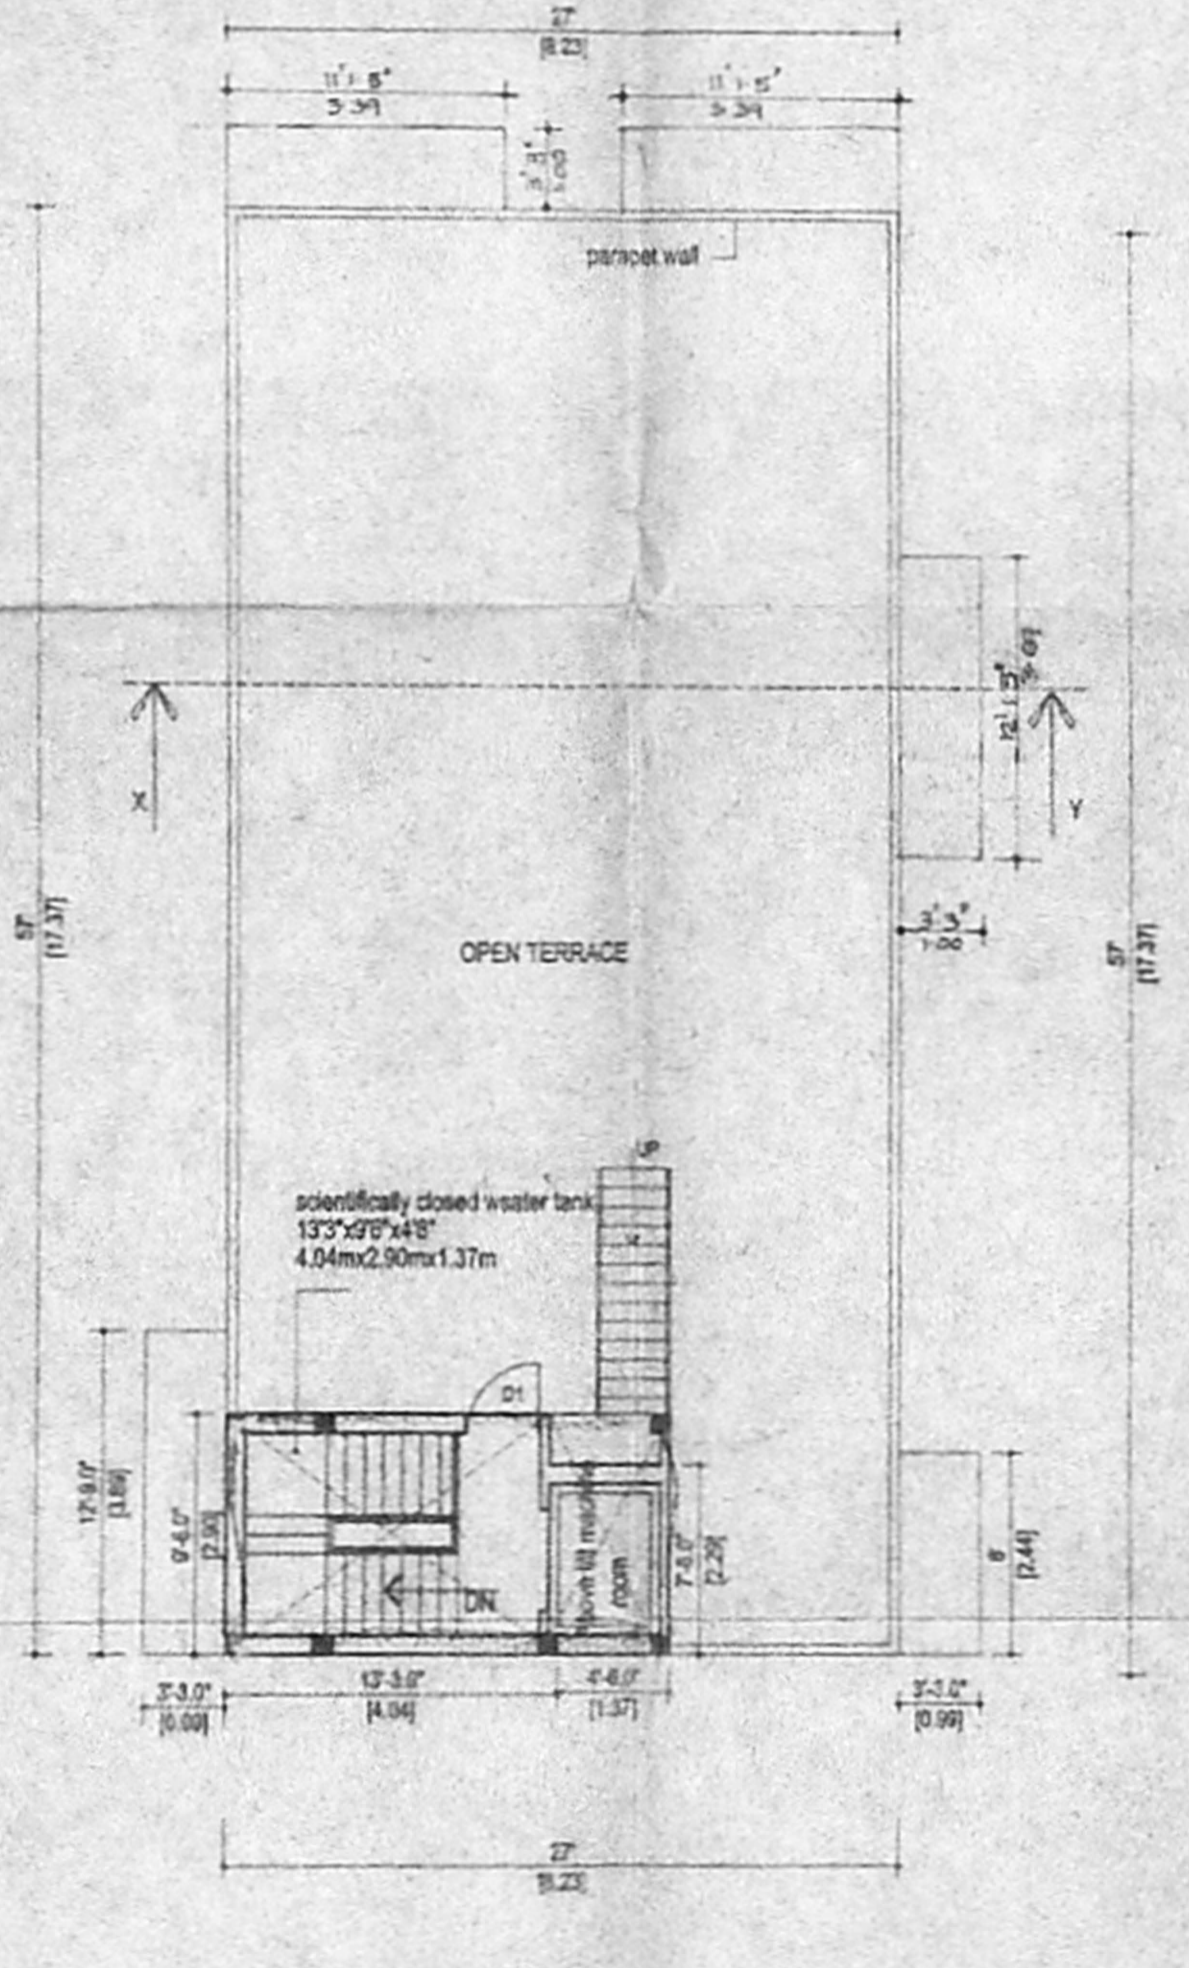

TERRACE FLOOR PLAN

JOINERY		
MD - MAIN DOOR	3'3" x 7'0"	1.00 x 2.13
D1 - DOOR	3'0" x 7'0"	0.99 x 2.13
D2 - DOOR	2'6" x 7'0"	0.76 x 2.13
O - OPENING	3'0" x 11'0"	0.99 x 3.35
W4 - WINDOW	4'0" x 4'6"	1.22 x 1.37
W3 - WINDOW	6'0" x 4'6"	1.82 x 1.37
W6 - WINDOW	6'0" x 4'6"	1.82 x 1.37
V - VENTILATOR	2'0" x 2'0"	0.46 x 0.46
GMDA (B) No. 1 C.No. R/268/47/2003		
AREA	SQ.FT	SQ.M
TOTAL PLOT AREA	4160.00	386.52
STILT FLOOR AREA	168.63	15.67
FIRST FLOOR AREA	1718.16	159.68
SECOND FLOOR AREA	1718.16	159.68
THIRD FLOOR AREA	1718.16	159.68
TOTAL AREA	5323.11	494.71
COVERAGE	41.30%	
F.S.I	1.28	
COLOUR INDEX		
PROPOSED ROAD BOUNDARY		
REFERENCE		
DRW FILE	: IIB/S-BLOCK	
DRW No	: 205c	
SCALE	: 1"=80"	
DATE	: 08-06-2002	
DRWN BY	: KARTHIK.G/Harishma consultant Ltd.	
PROJECT TITLE	: PLAN SHOWING THE PROPOSED RESIDENTIAL FLAT IN DOOR NO: NEWNO:15, OLDNO:54, PLOT NO:3917, S-BLOCK, 20th STREET, R.S.NO: 71 PART, 75 PART OF MULLAM VILLAGE, ARIGNAR ANNANAGAR, CHENNAI-40.	
OWNER	: <i>K. Selvam</i>	
	: K. SELVAM, B.E., AMIE, C.Eng (I) A.I.V., Consulting Civil Engineer Chartered Engineer, Approved Valuer & Licensed Surveyor, Class 1 Reg No. 600 2002-2003, Door No 11/17, Thiruvalluvar Salai, Mogappair East, Chennai-600 050, Phone. 6562050	
	: LICENSED SURVEYOR	