



ELEVATION


OFFICE COPY
 13 SEP 13 11:19 76/2003
 Planning Permit No
APPROVED
 SUBJECT TO THE CONDITIONS
 OF THIS OFFICE LETTER
 No 333908/2003 Date 14.09.2003
 FOR MEMBER SECRETARY
 CHENNAI METROPOLITAN
 DEVELOPMENT AUTHORITY
 CHENNAI-600 008.

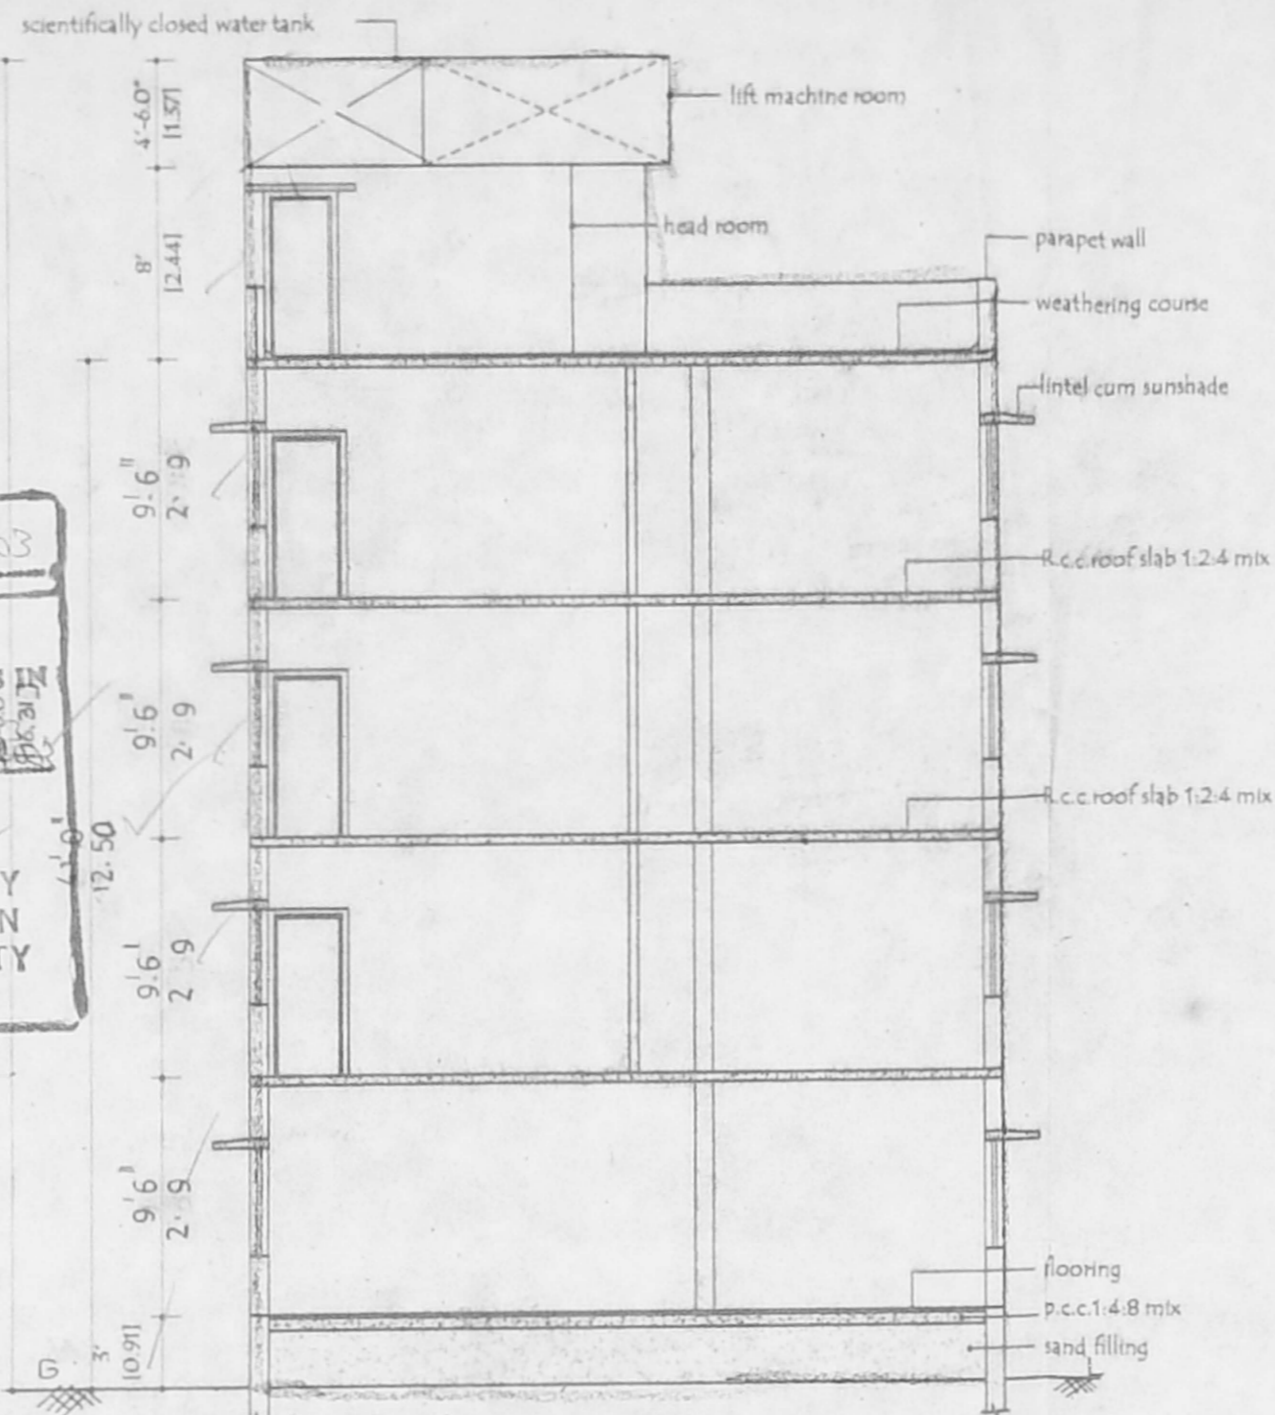


SECTION "XY"

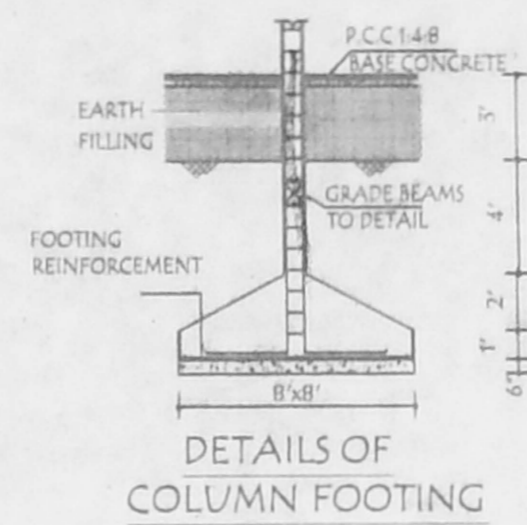


DETAILS OF COLUMN FOOTING

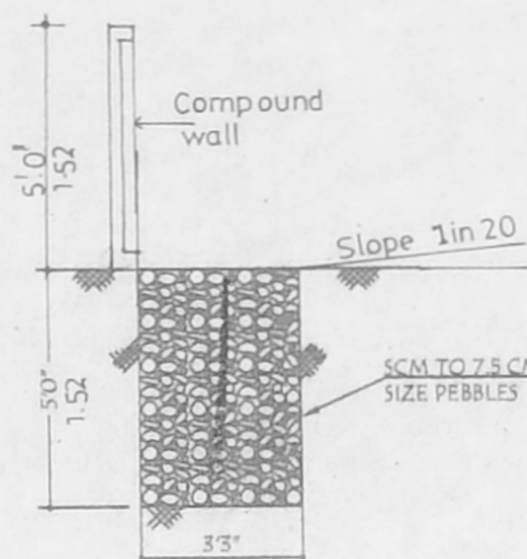


DETAILS OF PEBBLE BED

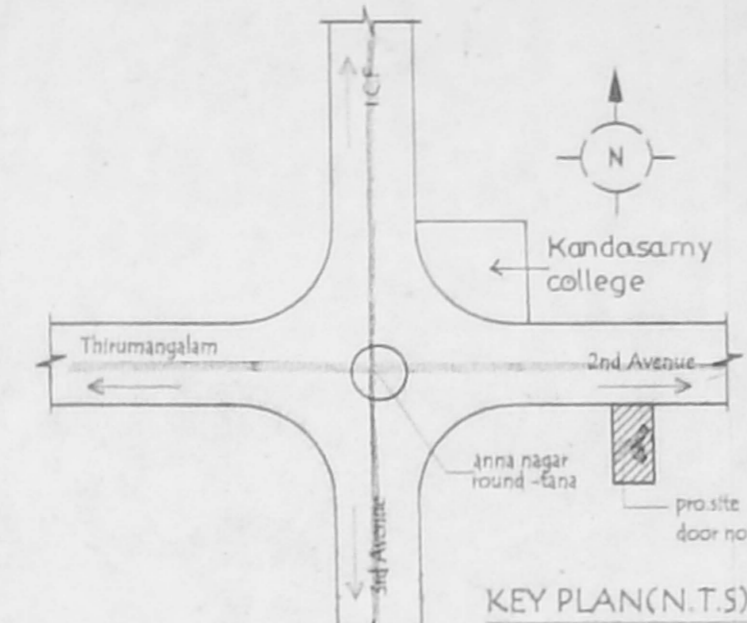


KEY PLAN (N.T.S)

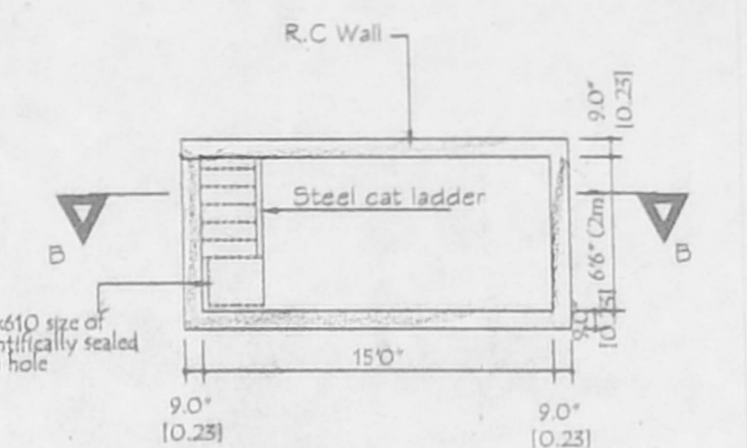


DETAILS OF SUMP

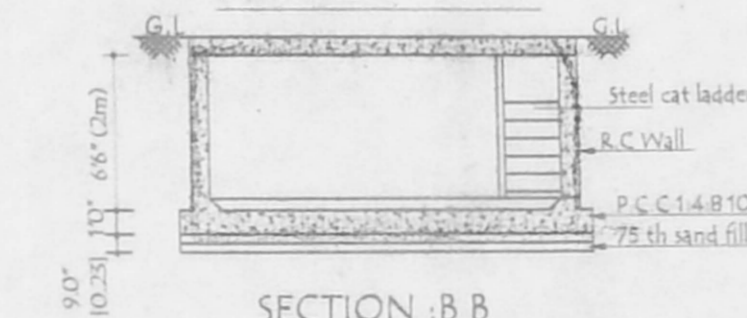


SECTION : B B

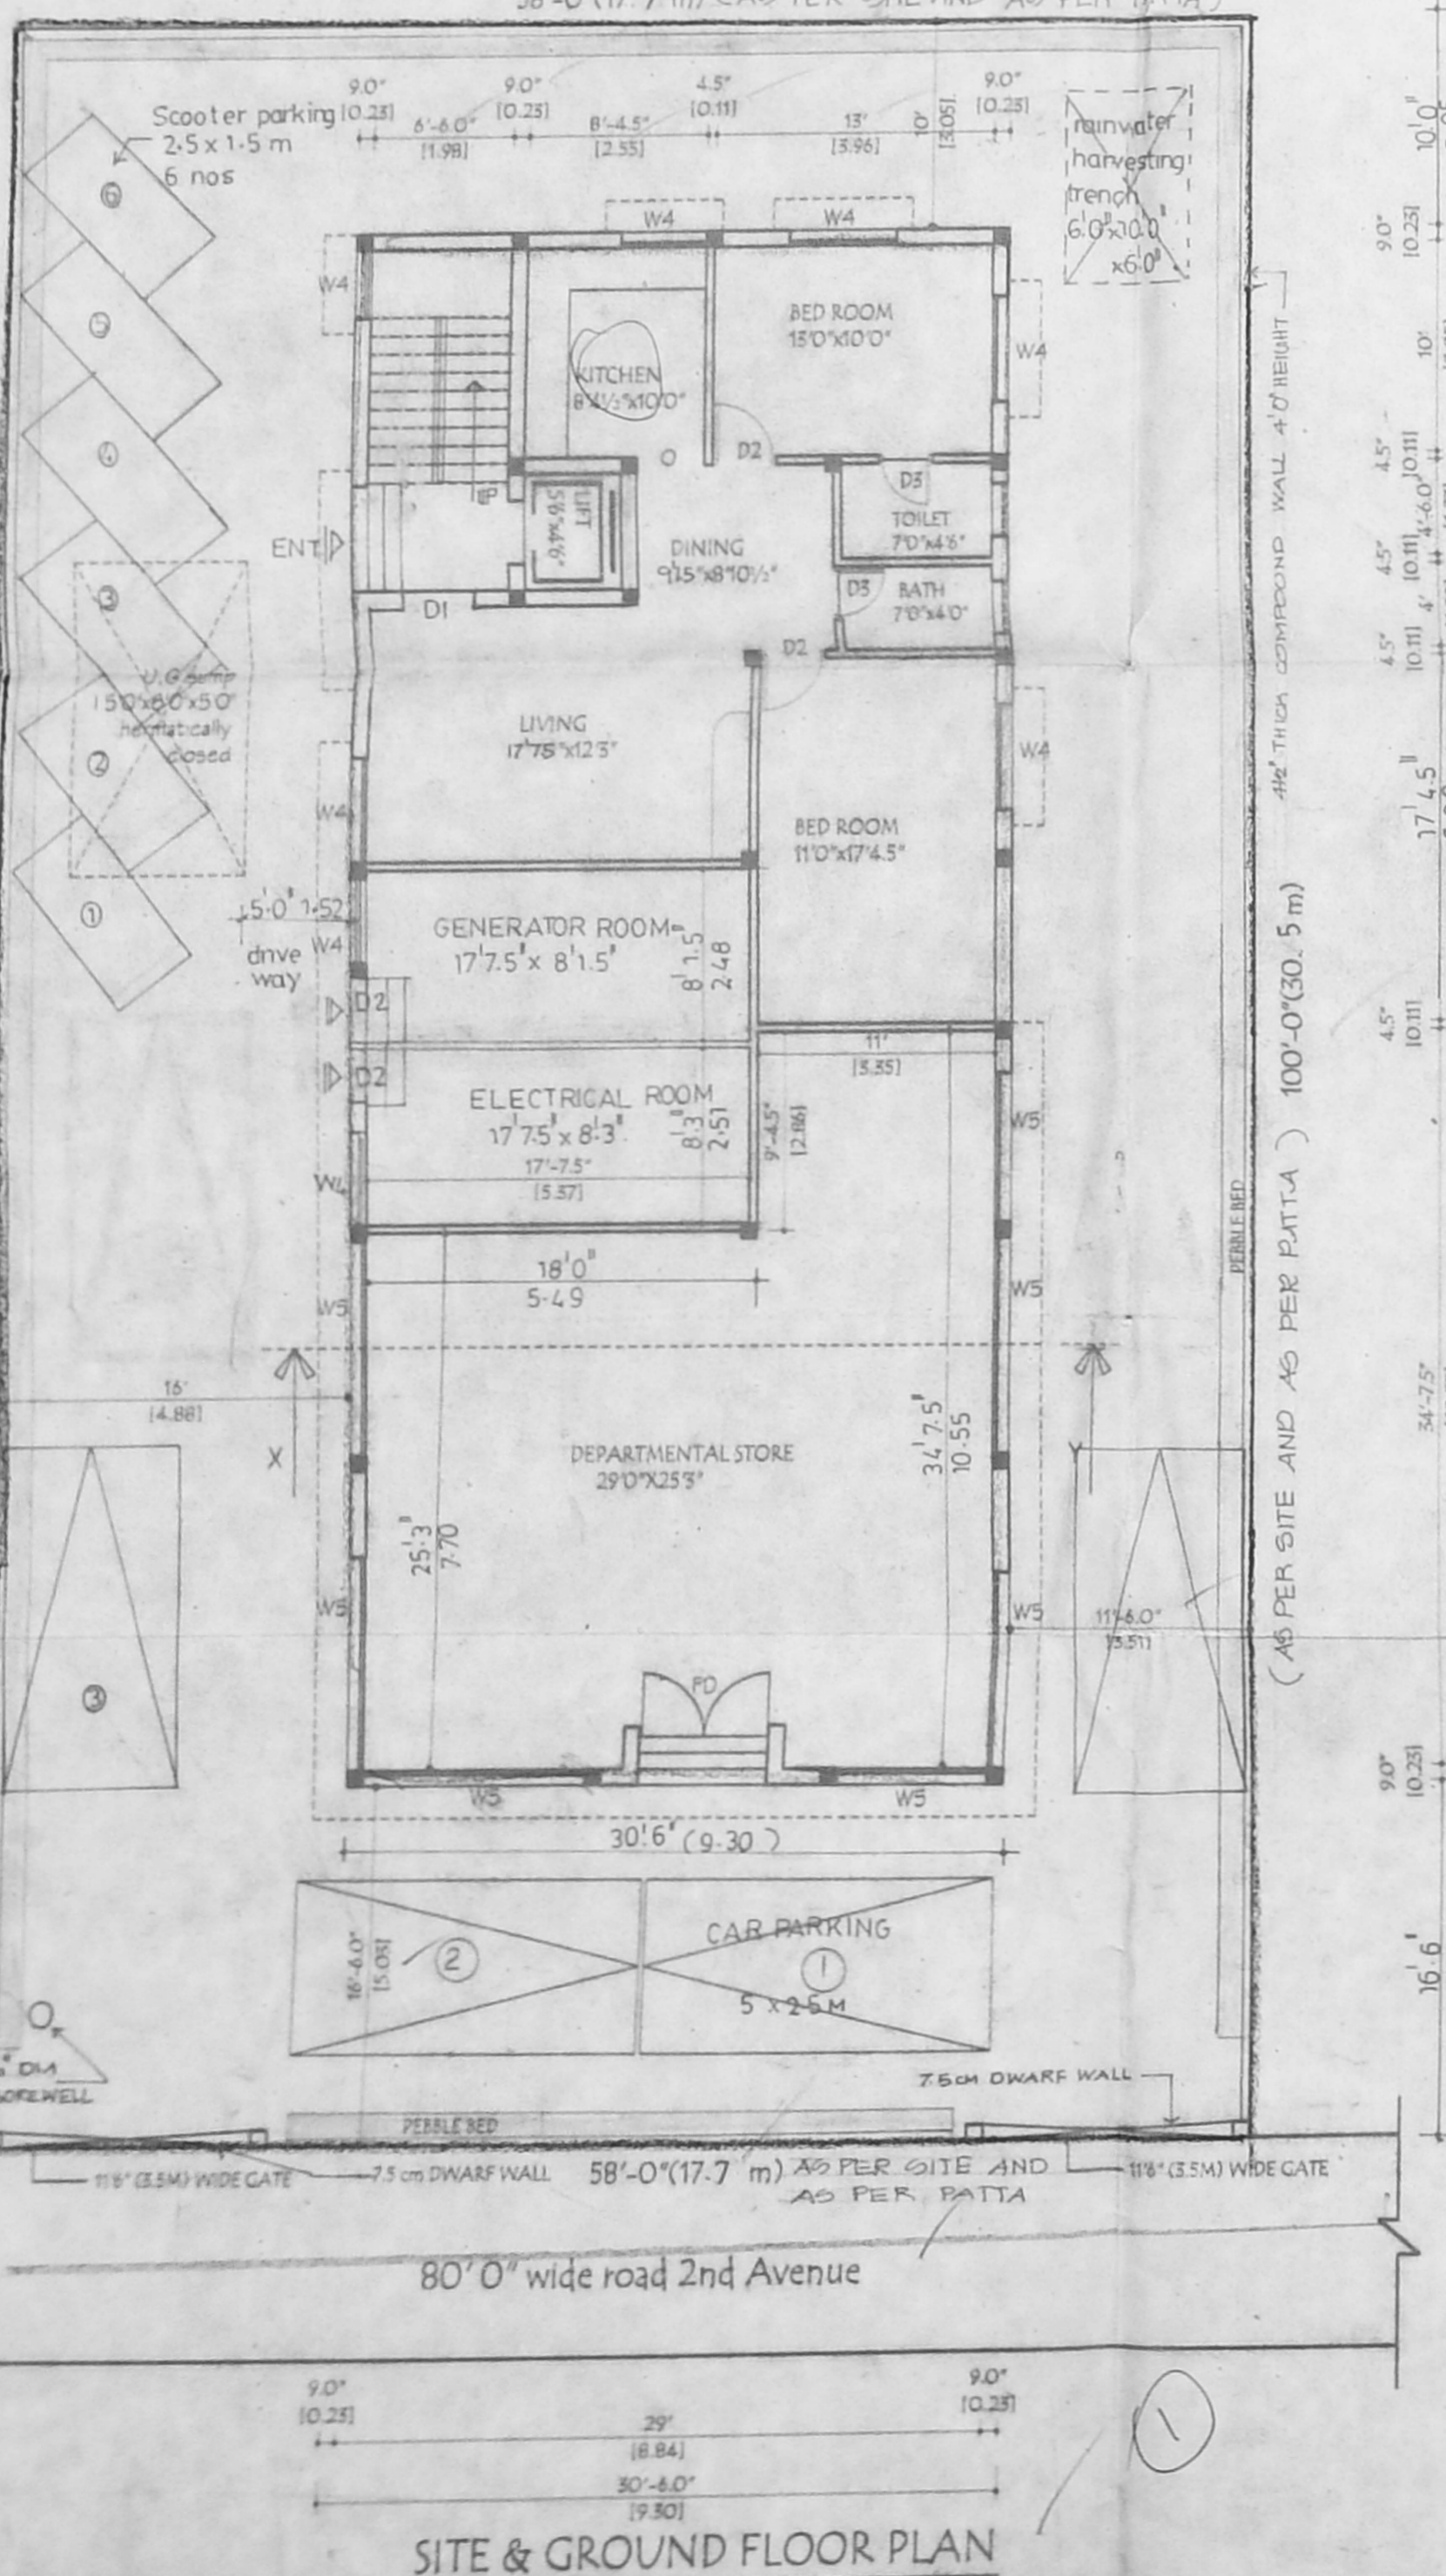


SITE & GROUND FLOOR PLAN

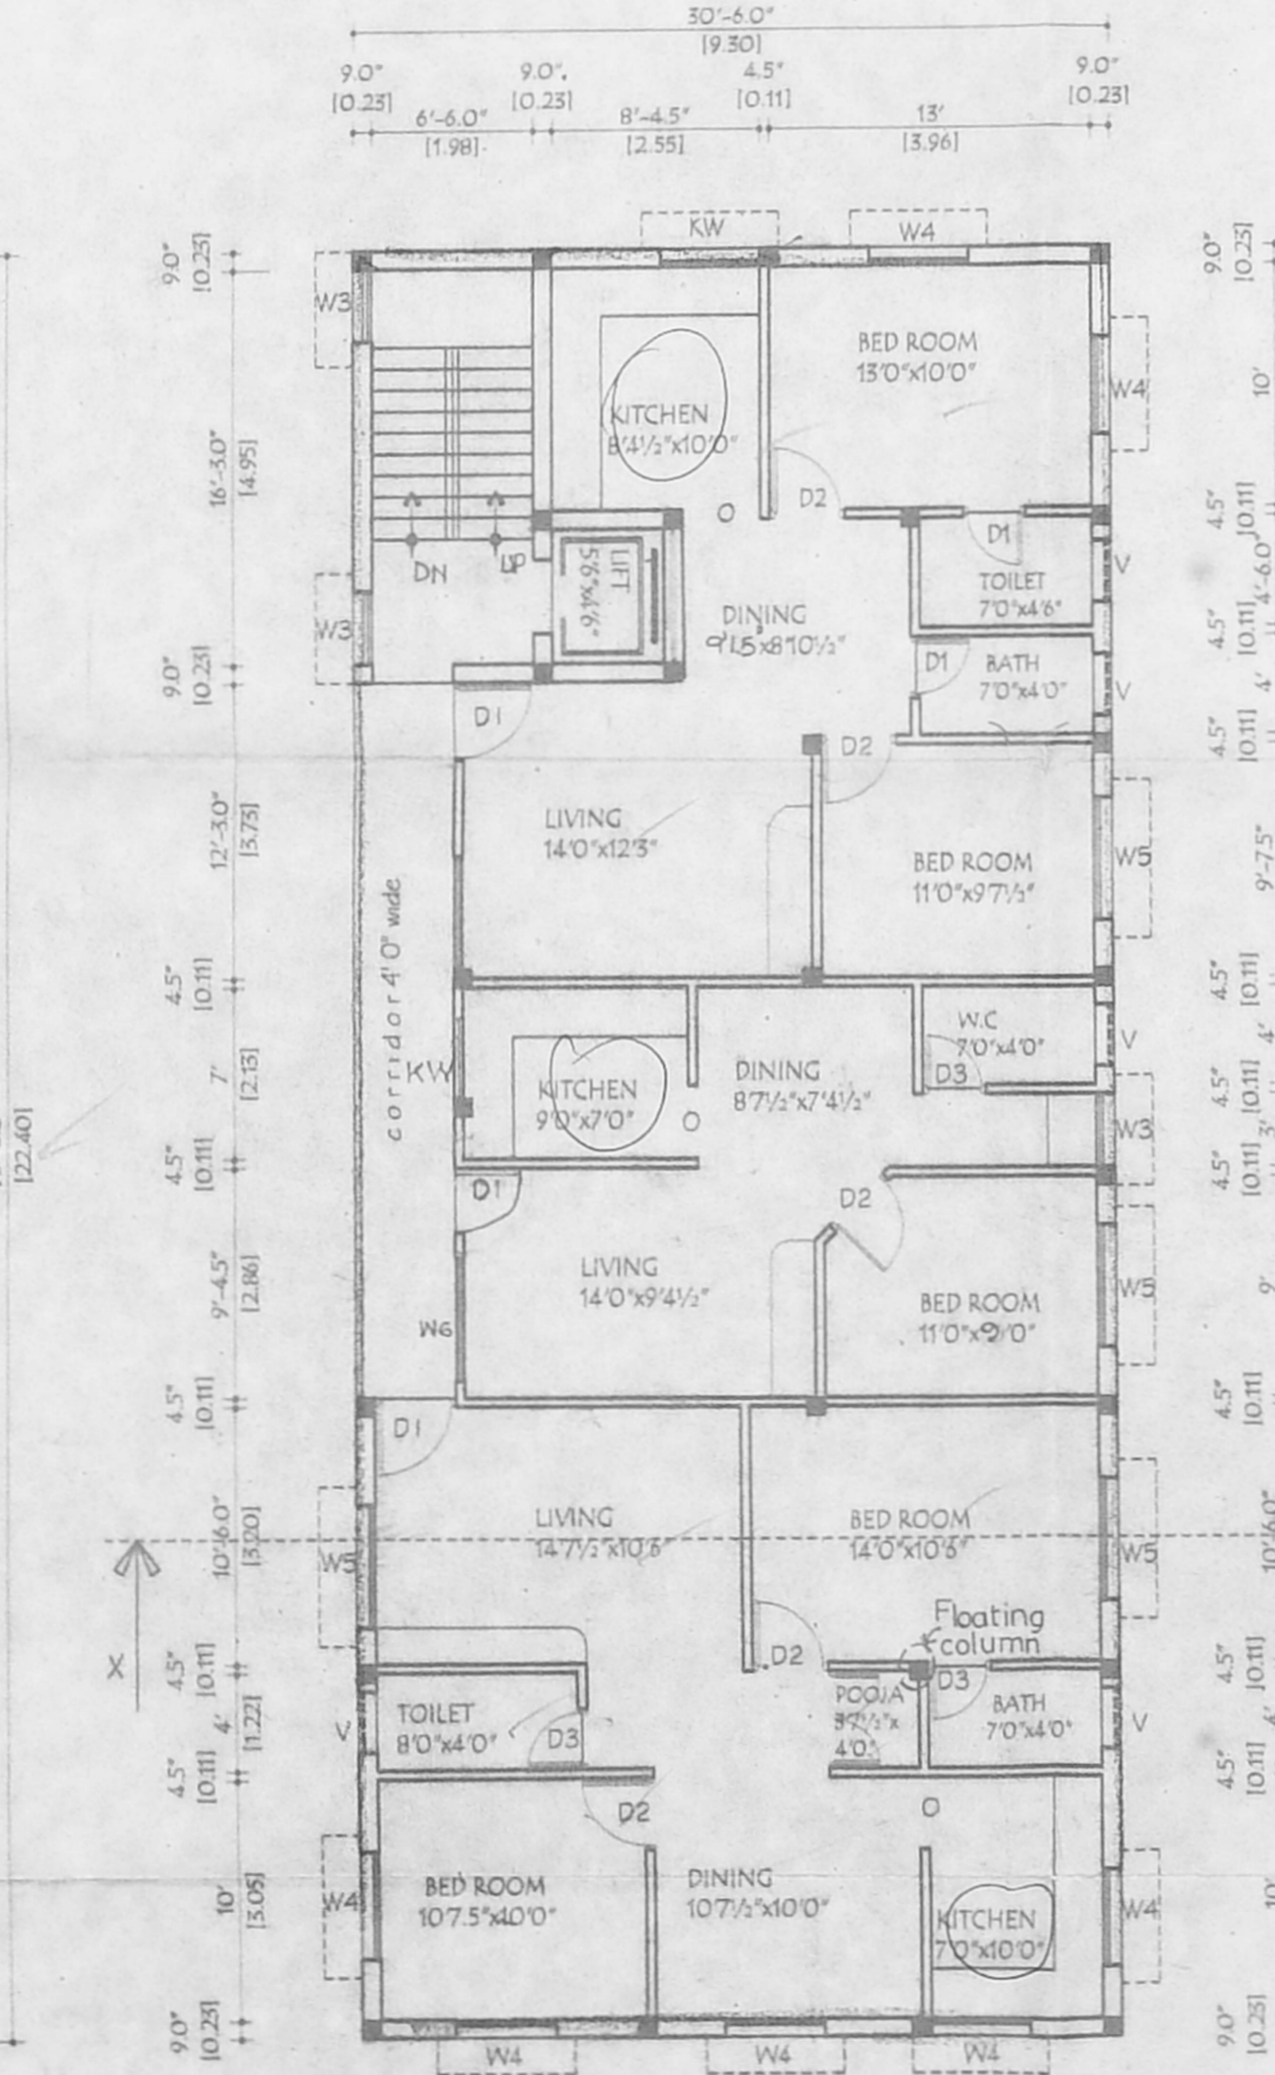


TYPICAL FLOOR PLAN
 (first, second & third)

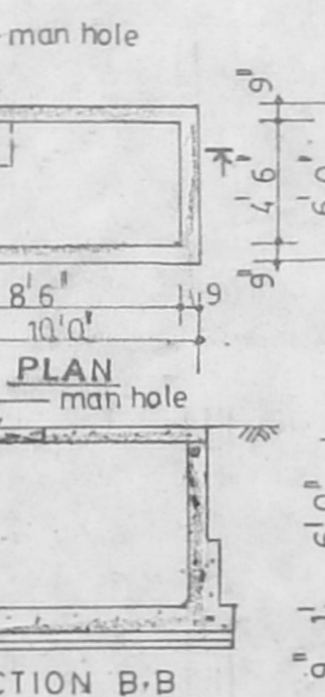

RAIN WATER COLLECTING SUMP DETAIL

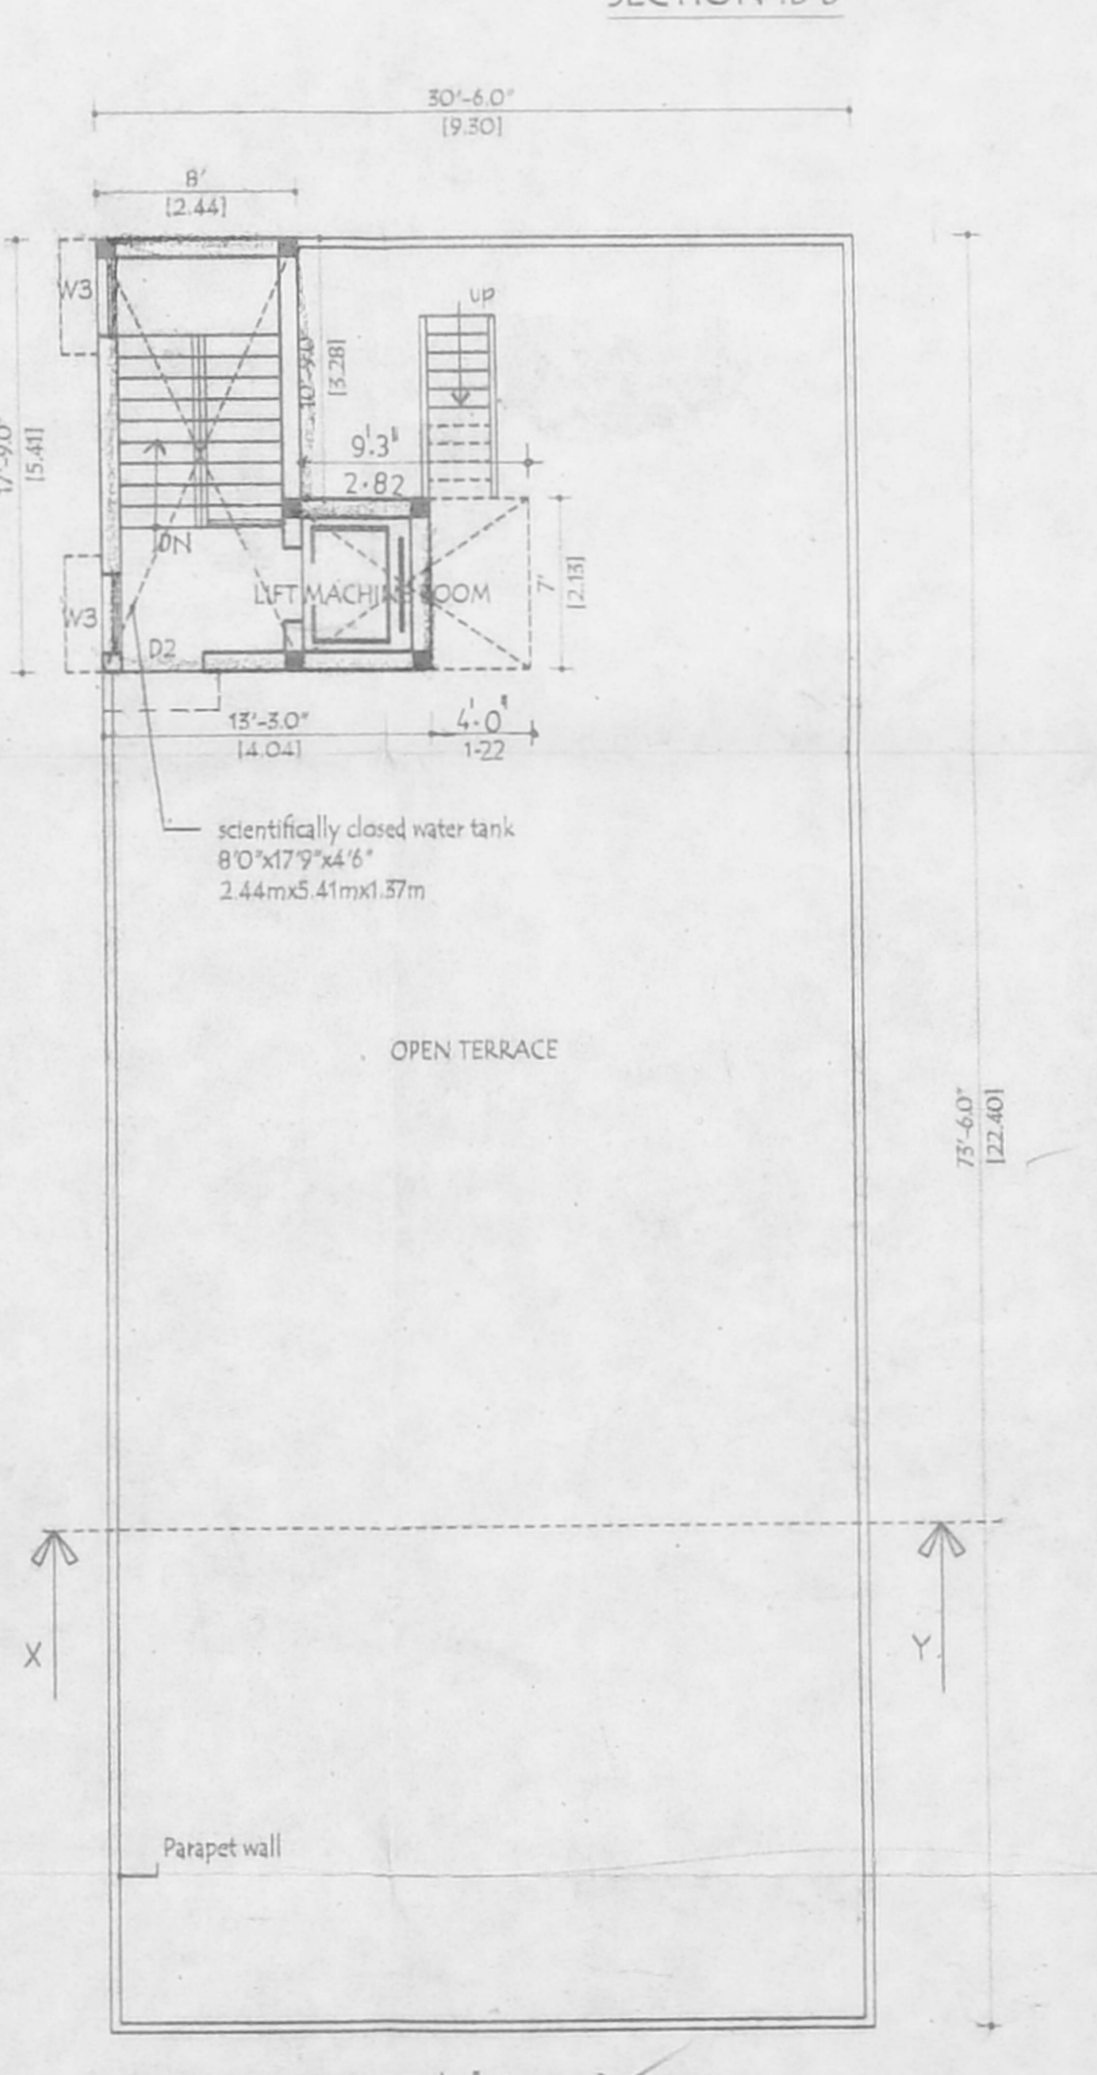

TERRACE FLOOR PLAN

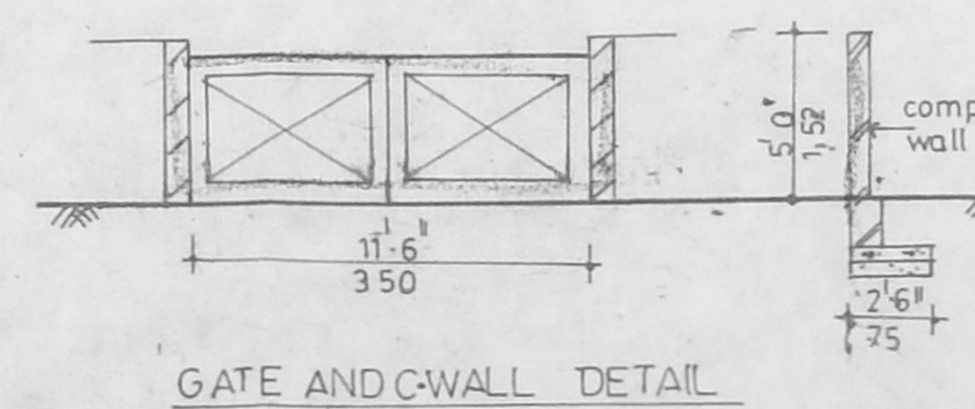

GATE AND C-WALL DETAIL

FD - FRENCH DOOR	6'0"X7'0"	0.82X2.13
D1 - DOOR	3'3"X7'0"	-0.99X2.13
D2 - DOOR	3'0"X7'0"	-0.91X2.13
D3 - DOOR	2'6"X7'0"	-0.76X2.13
W6 - WINDOW	6'0"X4'0"	-1.82X1.22
W5 - WINDOW	4'0"X4'0"	-1.22X1.22
W4 - WINDOW	3'0"X3'6"	-0.91X1.06
V.P. VENTILATOR	2'0"X2'6"	-0.60X0.76

AREA STATEMENT

TOTAL PLOT AREA	5800.00 SQ. FT	539.03 SQ. M
GROUND FLOOR AREA	1933.97 sq. ft	179.74 sq. m
FIRST FLOOR AREA	2241.75 sq. ft	208.34 sq. m
SECOND FLOOR AREA	2241.75 sq. ft	208.34 sq. m
THIRD FLOOR AREA	2241.75 sq. ft	208.34 sq. m
TOTAL FLOOR AREA	8659.22 sq. ft	804.76 sq. m

COVERGE 38.6 %

F.S.I 1.49

COLOUR INDEX

PROPOSED	
BOUNDARY	
ROAD	

PROPOSED RESIDENTIAL BUILDING
 IN PLOT NO:3199, DOOR NO:10,
 'A' BLOCK, 2nd AVENUE, ANNA NAGAR
 EAST, S.NO:42pt, 43pt, T.S.NO: 5/30,
 BLOCK NO:14 OF PERIYAKUDAL VILLAGE,
 ARIGNAR ANNA NAGAR, CHENNAI-102.
 DIVISION NO:67, ZONE : V

K. SELVAJEEVAN
 Consulting Engineer (I) A.I.T.,
 Registered Surveyor,
 Class I,
 Door No. 1,
 Megapalli,
 Ph: 2651
 (Green Chamber Fee Not Applicable)

LICENSED SURVEYOR