



FRONT ELEVATION

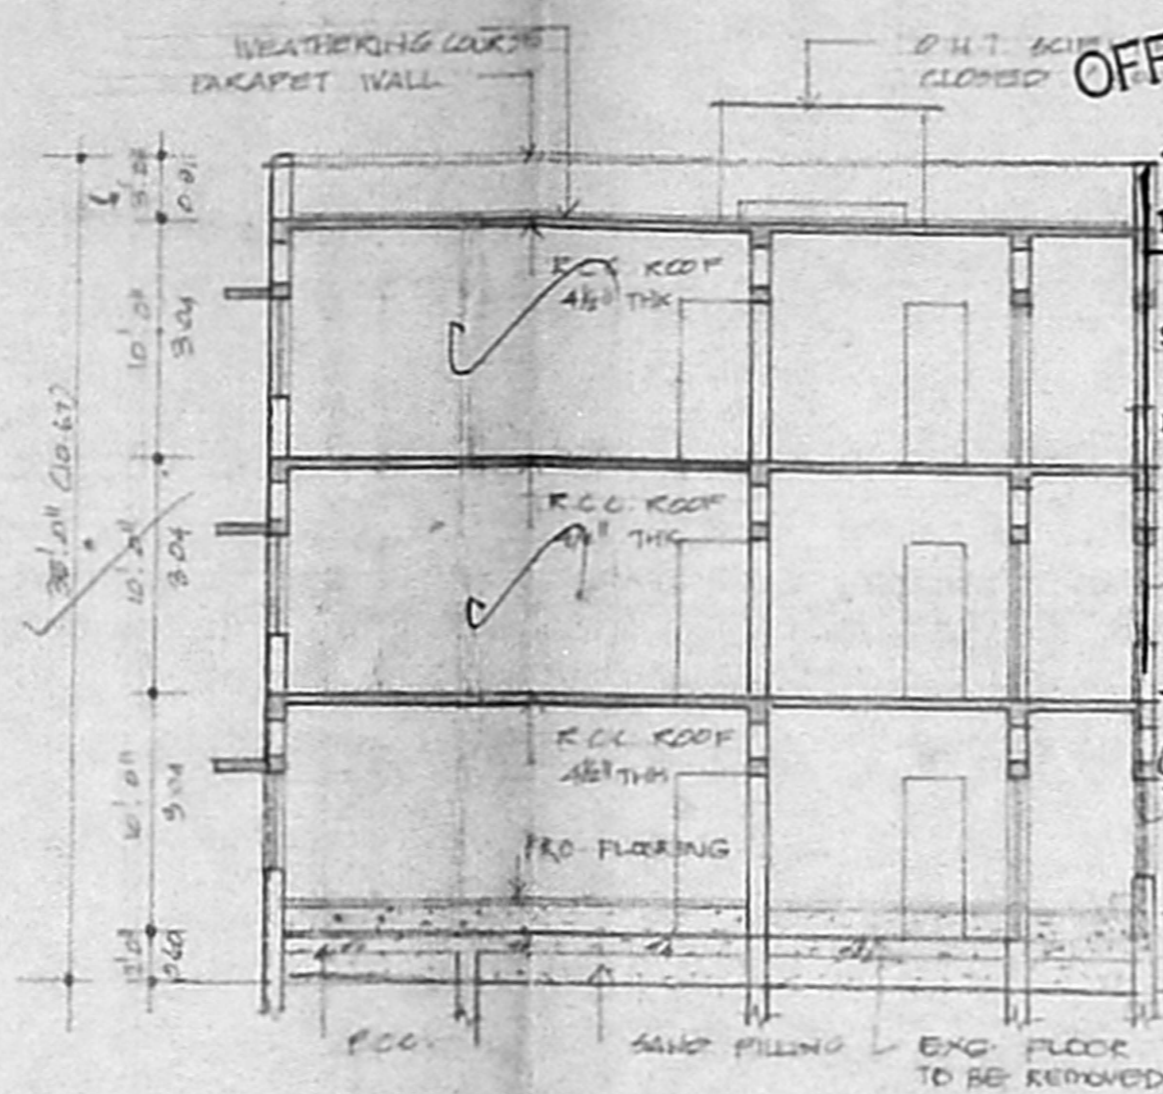


SECTION ON X-Y


B/SPL. BLD/174/2002
 Planning Permit No.
APPROVED
 SUBJECT TO THE CONDITIONS IN
 THIS OFFICE LETTER.
 No B3/262/2002 Date: 14-05-2002
 FOR MEMBER SECRETARY
 CHENNAI METROPOLITAN
 DEVELOPMENT AUTHORITY
 CHENNAI-600 008.

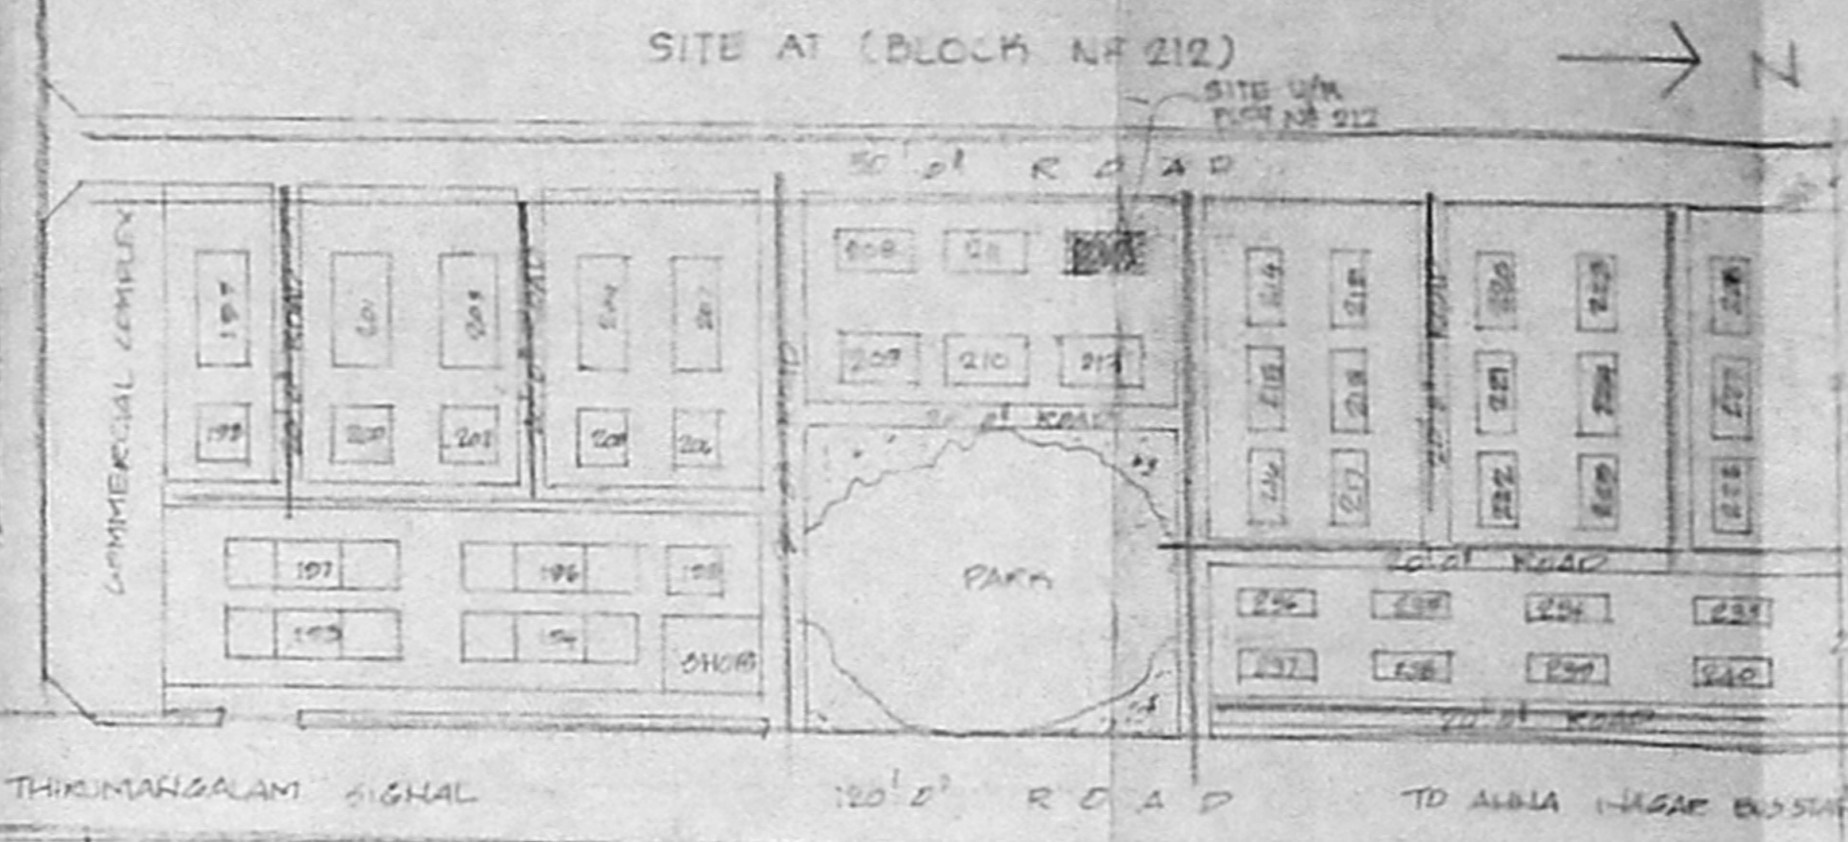


KEY PLAN

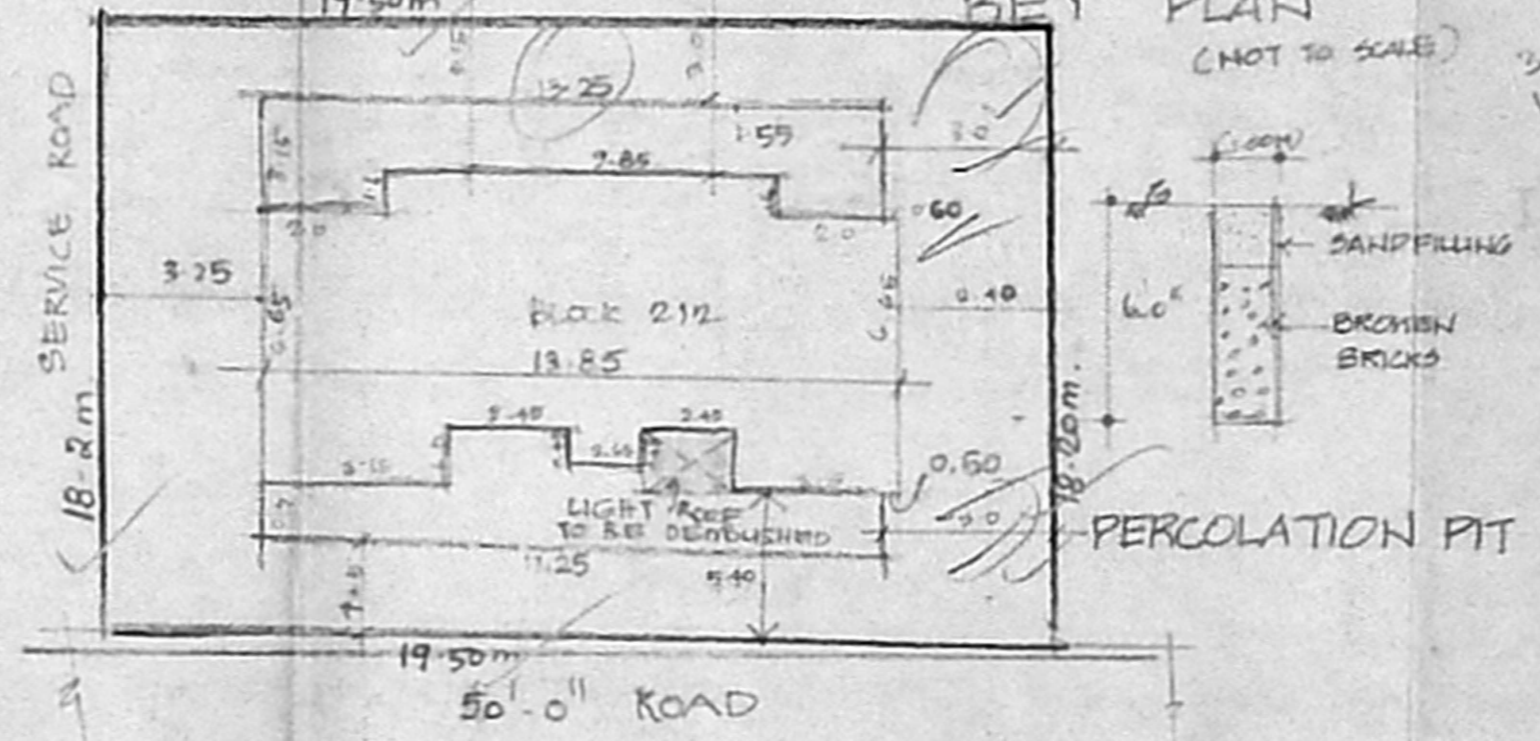


SITE PLAN (SCALE = 1:100)

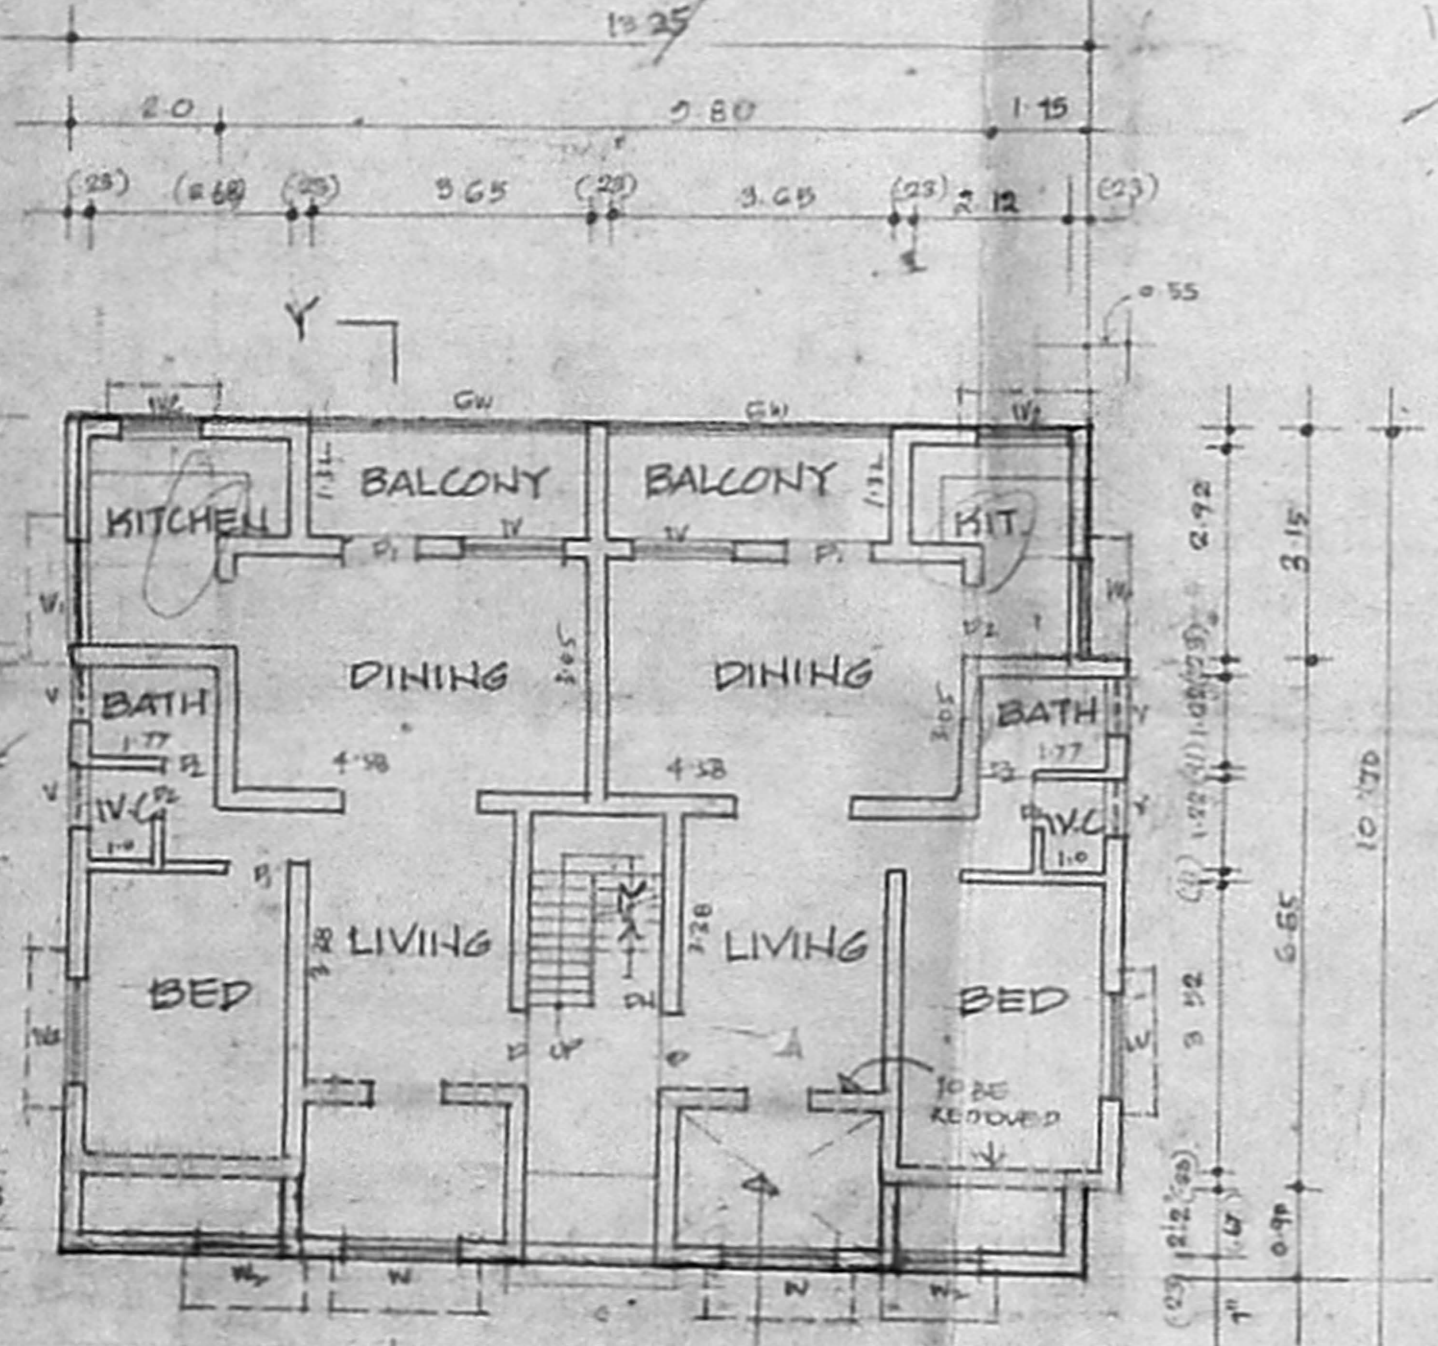

GROUND FLOOR PLAN

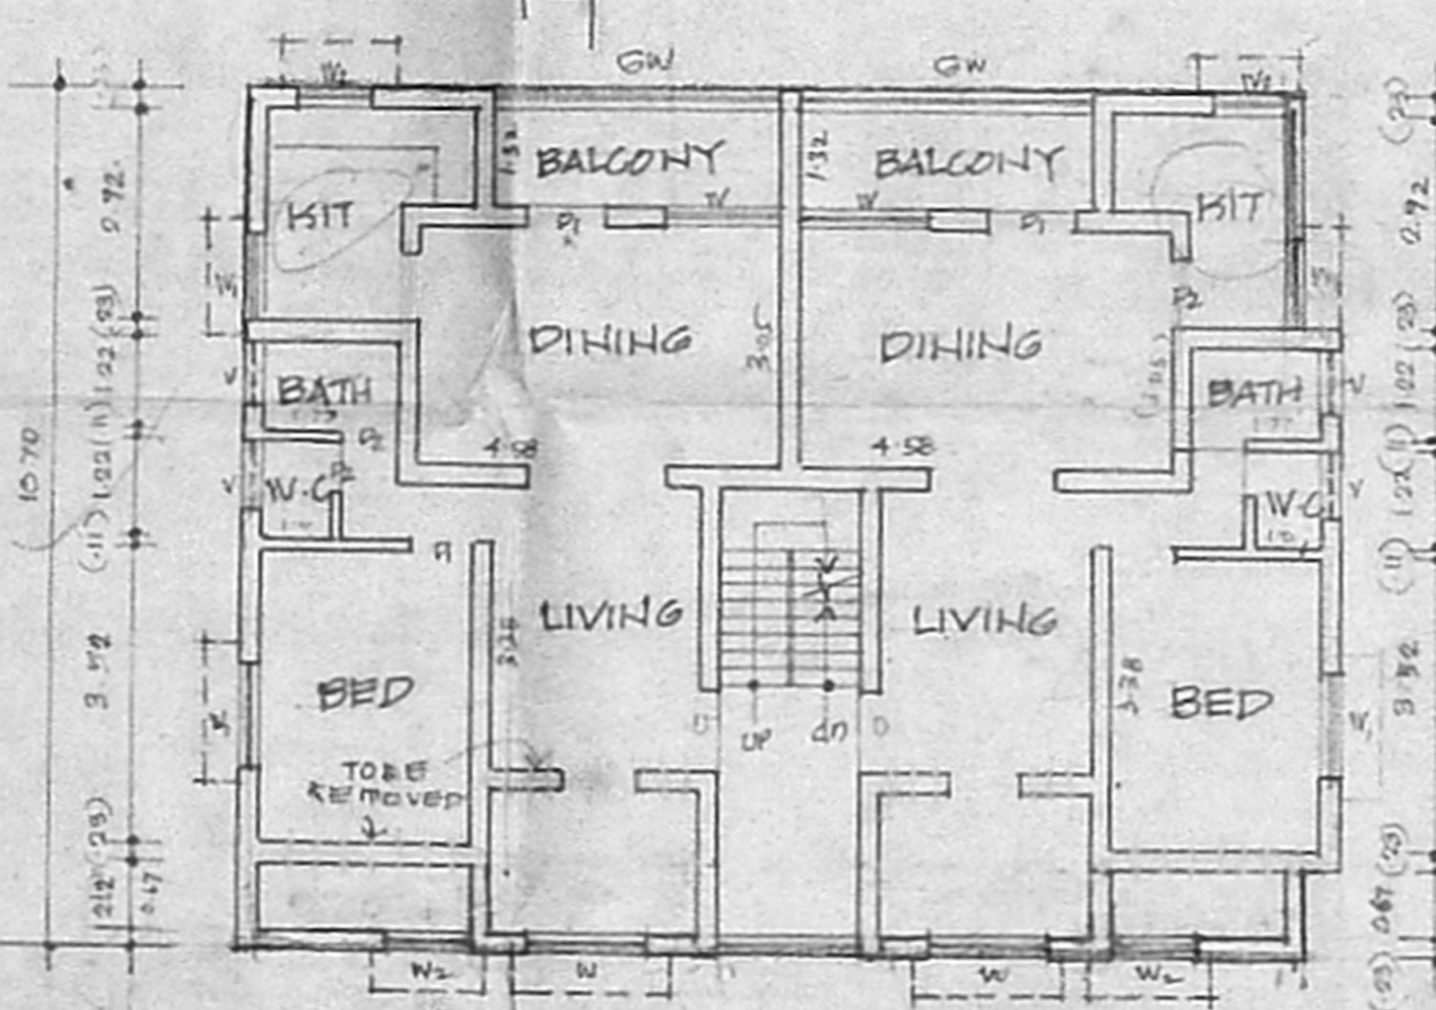

TYPICAL FLOOR PLAN
 (FIRST & SECOND FLOOR)

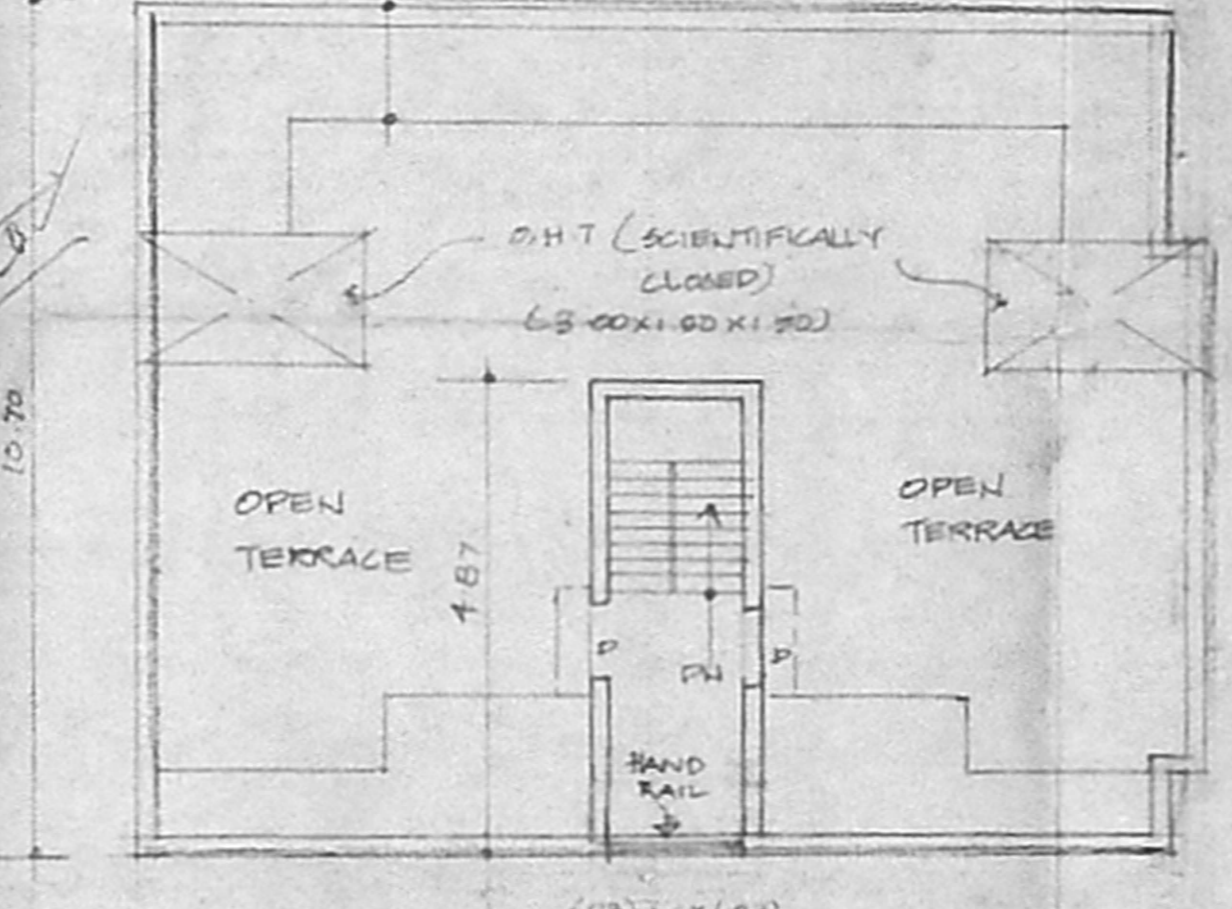

TERRACE PLAN

AREA DATA	
GROUND FLOOR	1090.71 sqm
FIRST FLOOR	1011.94 sqm
SECOND FLOOR	1090.71 sqm
TOTAL AREA	3272.35 sqm

JOINERY DETAILS	
D	DOOR 3'0" x 7'0" 1.00 X 2.13
D1	DOOR 3'0" x 7'0" 0.91 X 2.13
D2	DOOR 2'6" x 7'0" 0.76 X 2.13
W	WINDOW 6'0" x 4'0" 1.83 X 1.27
W1	WINDOW 4'0" x 4'0" 1.22 X 1.27
W2	WINDOW 3'0" x 4'0" 0.91 X 1.27
V	VENTILATOR 3'0" x 2'6" 0.91 X 0.76
G-W	GRILL WORK (2.13 X 1.27)

SCALE = 1:50 (1:100)

- OWNER :
1. Mr. [Name]
 2. Mr. [Name]
 3. Mr. K. PRABULINGAN
 4. Mr. [Name]
 5. Mr. [Name]
 6. SRS

COLOUR INDEX	
EXISTING	[Color swatch]
PROPOSED	[Color swatch]
ROAD	[Color swatch]
SITE BOUNDARY	[Color swatch]
TO BE DEMOLISHED	[Color swatch]
LICENSED SURVEYOR	[Color swatch]

K. SELVAM, B.E. AMIE, C.Eng (I) A.L.S.
 Consulting Civil Engineer Chartered Engineer,
 Approved Valuer & Licensed Surveyor,
 Class-I, Reg No: 78/2001-2002
 Corporation of Chennai.
 NEW No. 2, Old No. 254,
 Nageswari East, Chennai-600 050.
 Phone: 6562050.

PLAN OF PROPOSED EXTENSION TO THE EXISTING T.N.H.B. FLATS, AT BLOCK No 212, OF ROHINI FLATS, A.A.NAGAR, WESTERN EXTENSION, CHENNAI. GOO101. S.No 205 PI OF PADI VILLAGE, AMBATTUR TOWNSHIP.