




FRONT ELEVATION

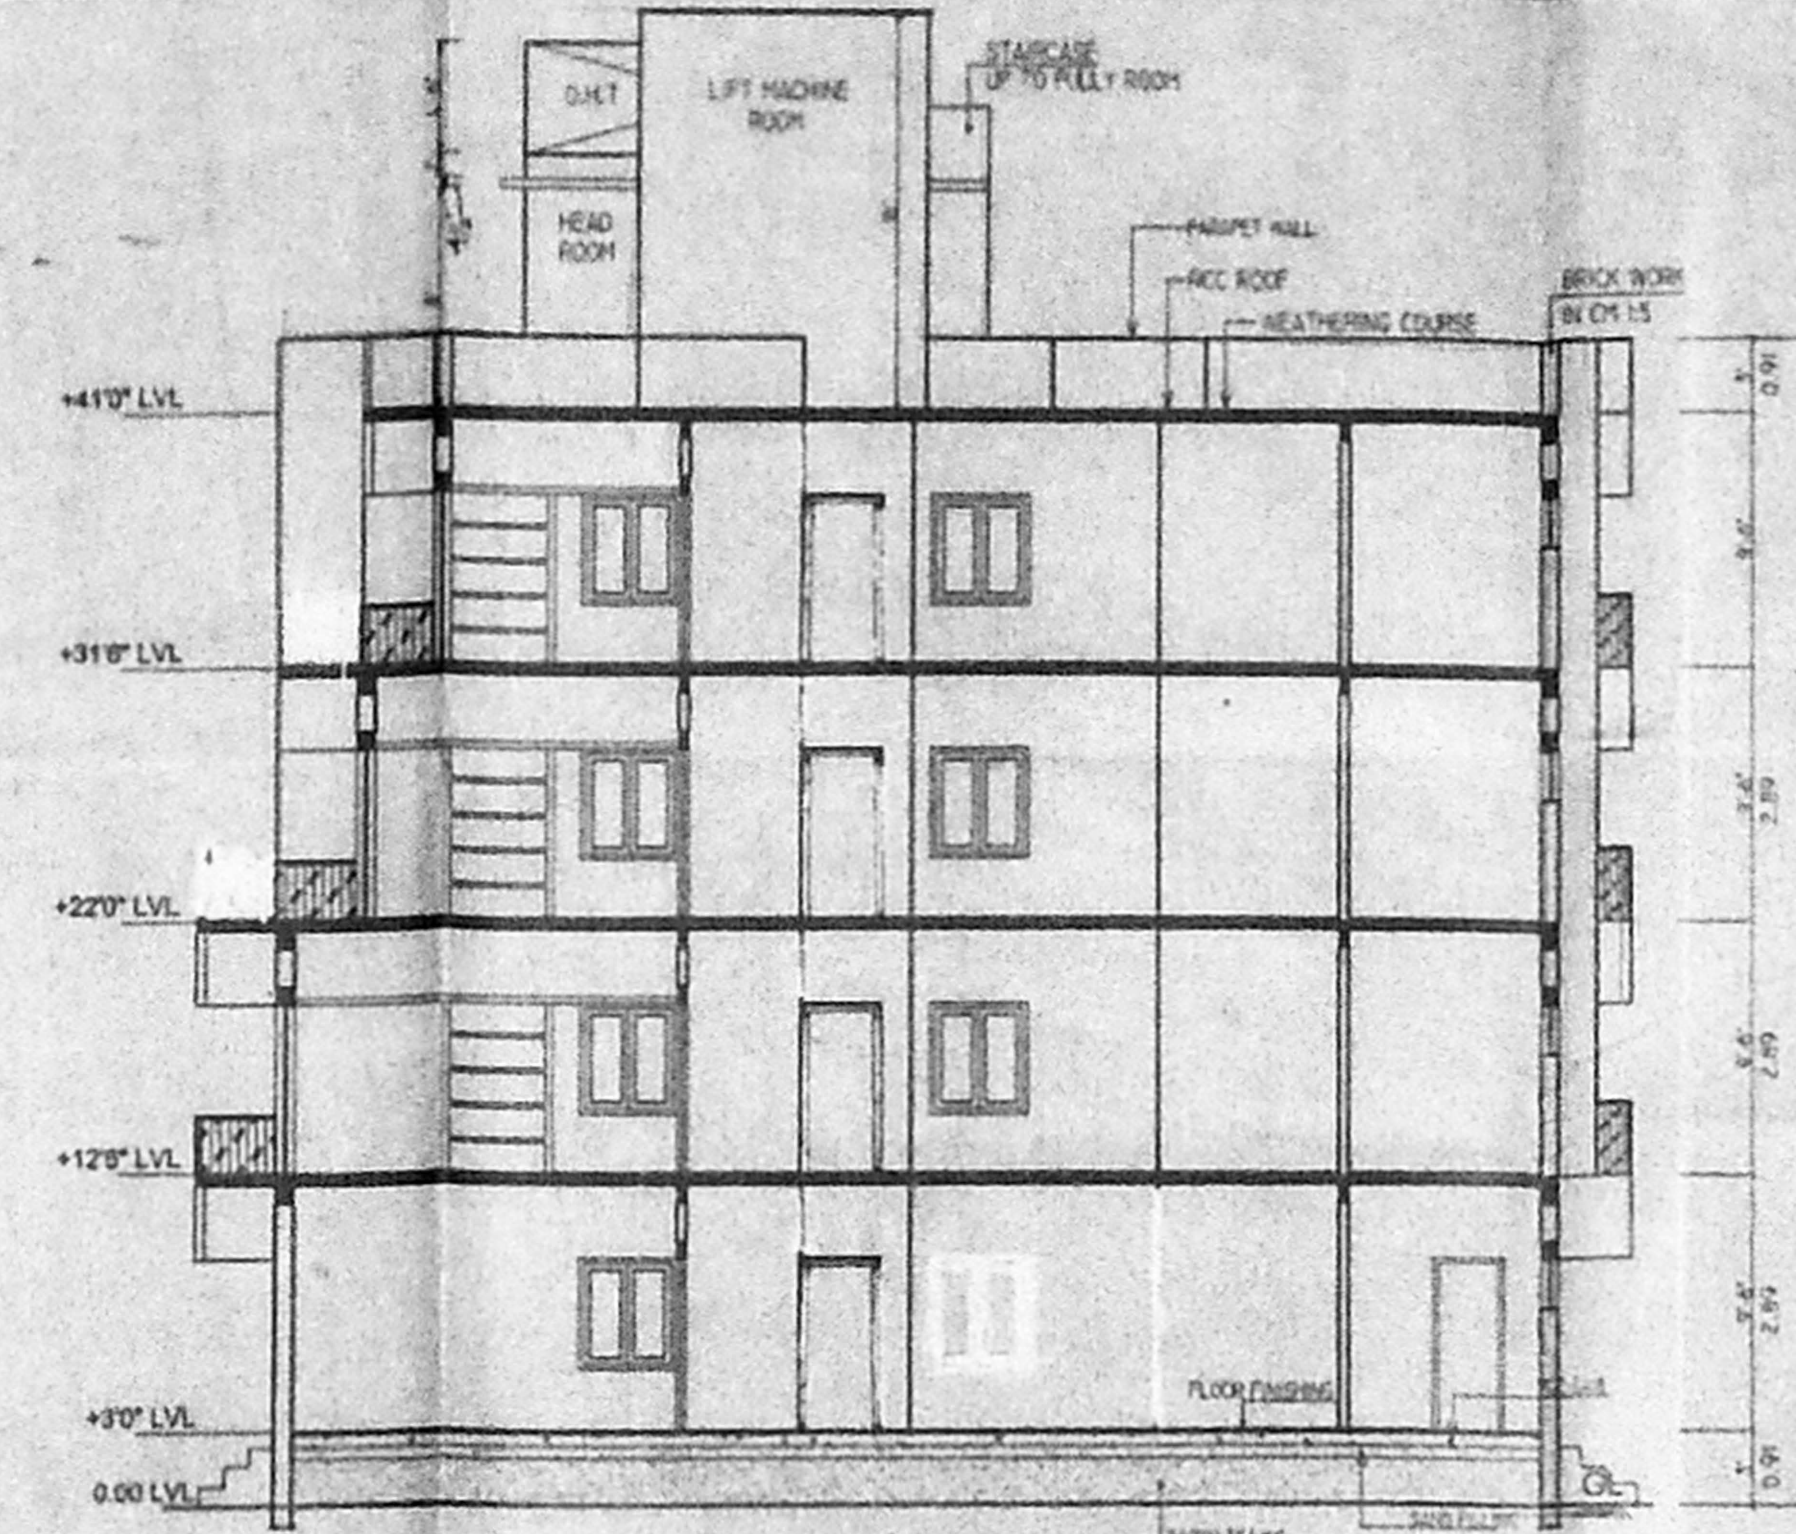


SECTION ON "AB"

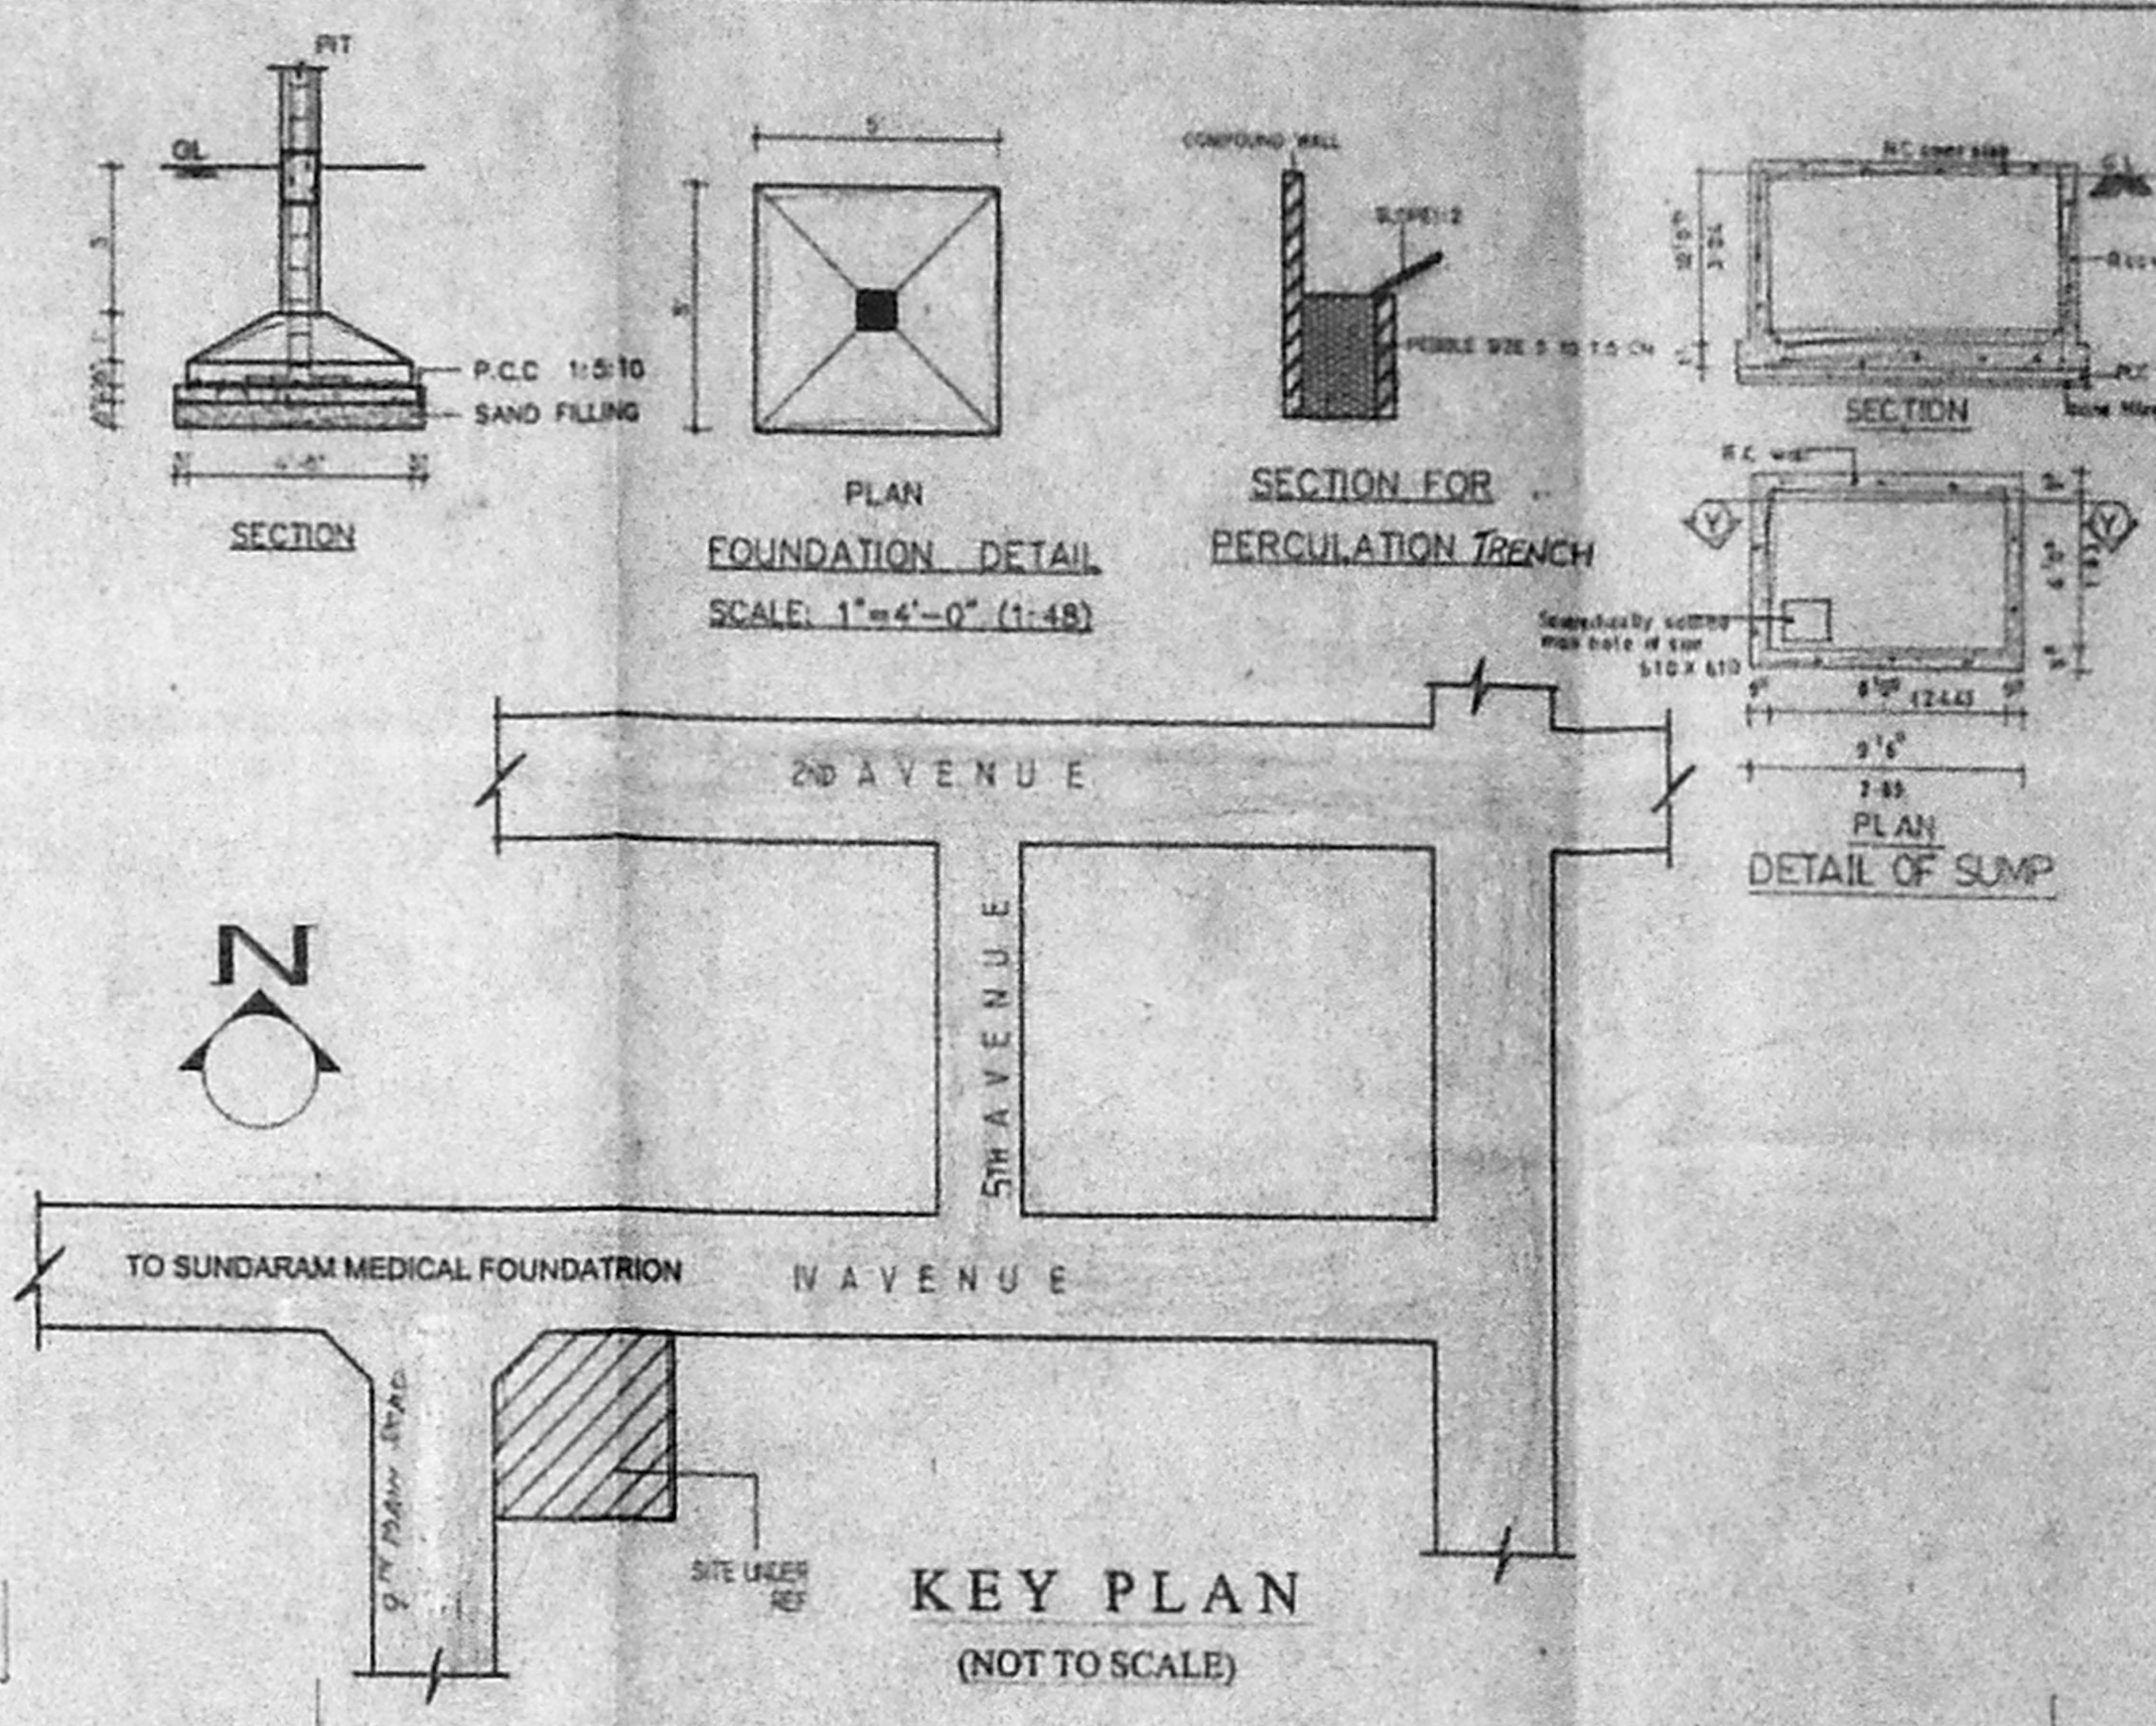


KEY PLAN (NOT TO SCALE)

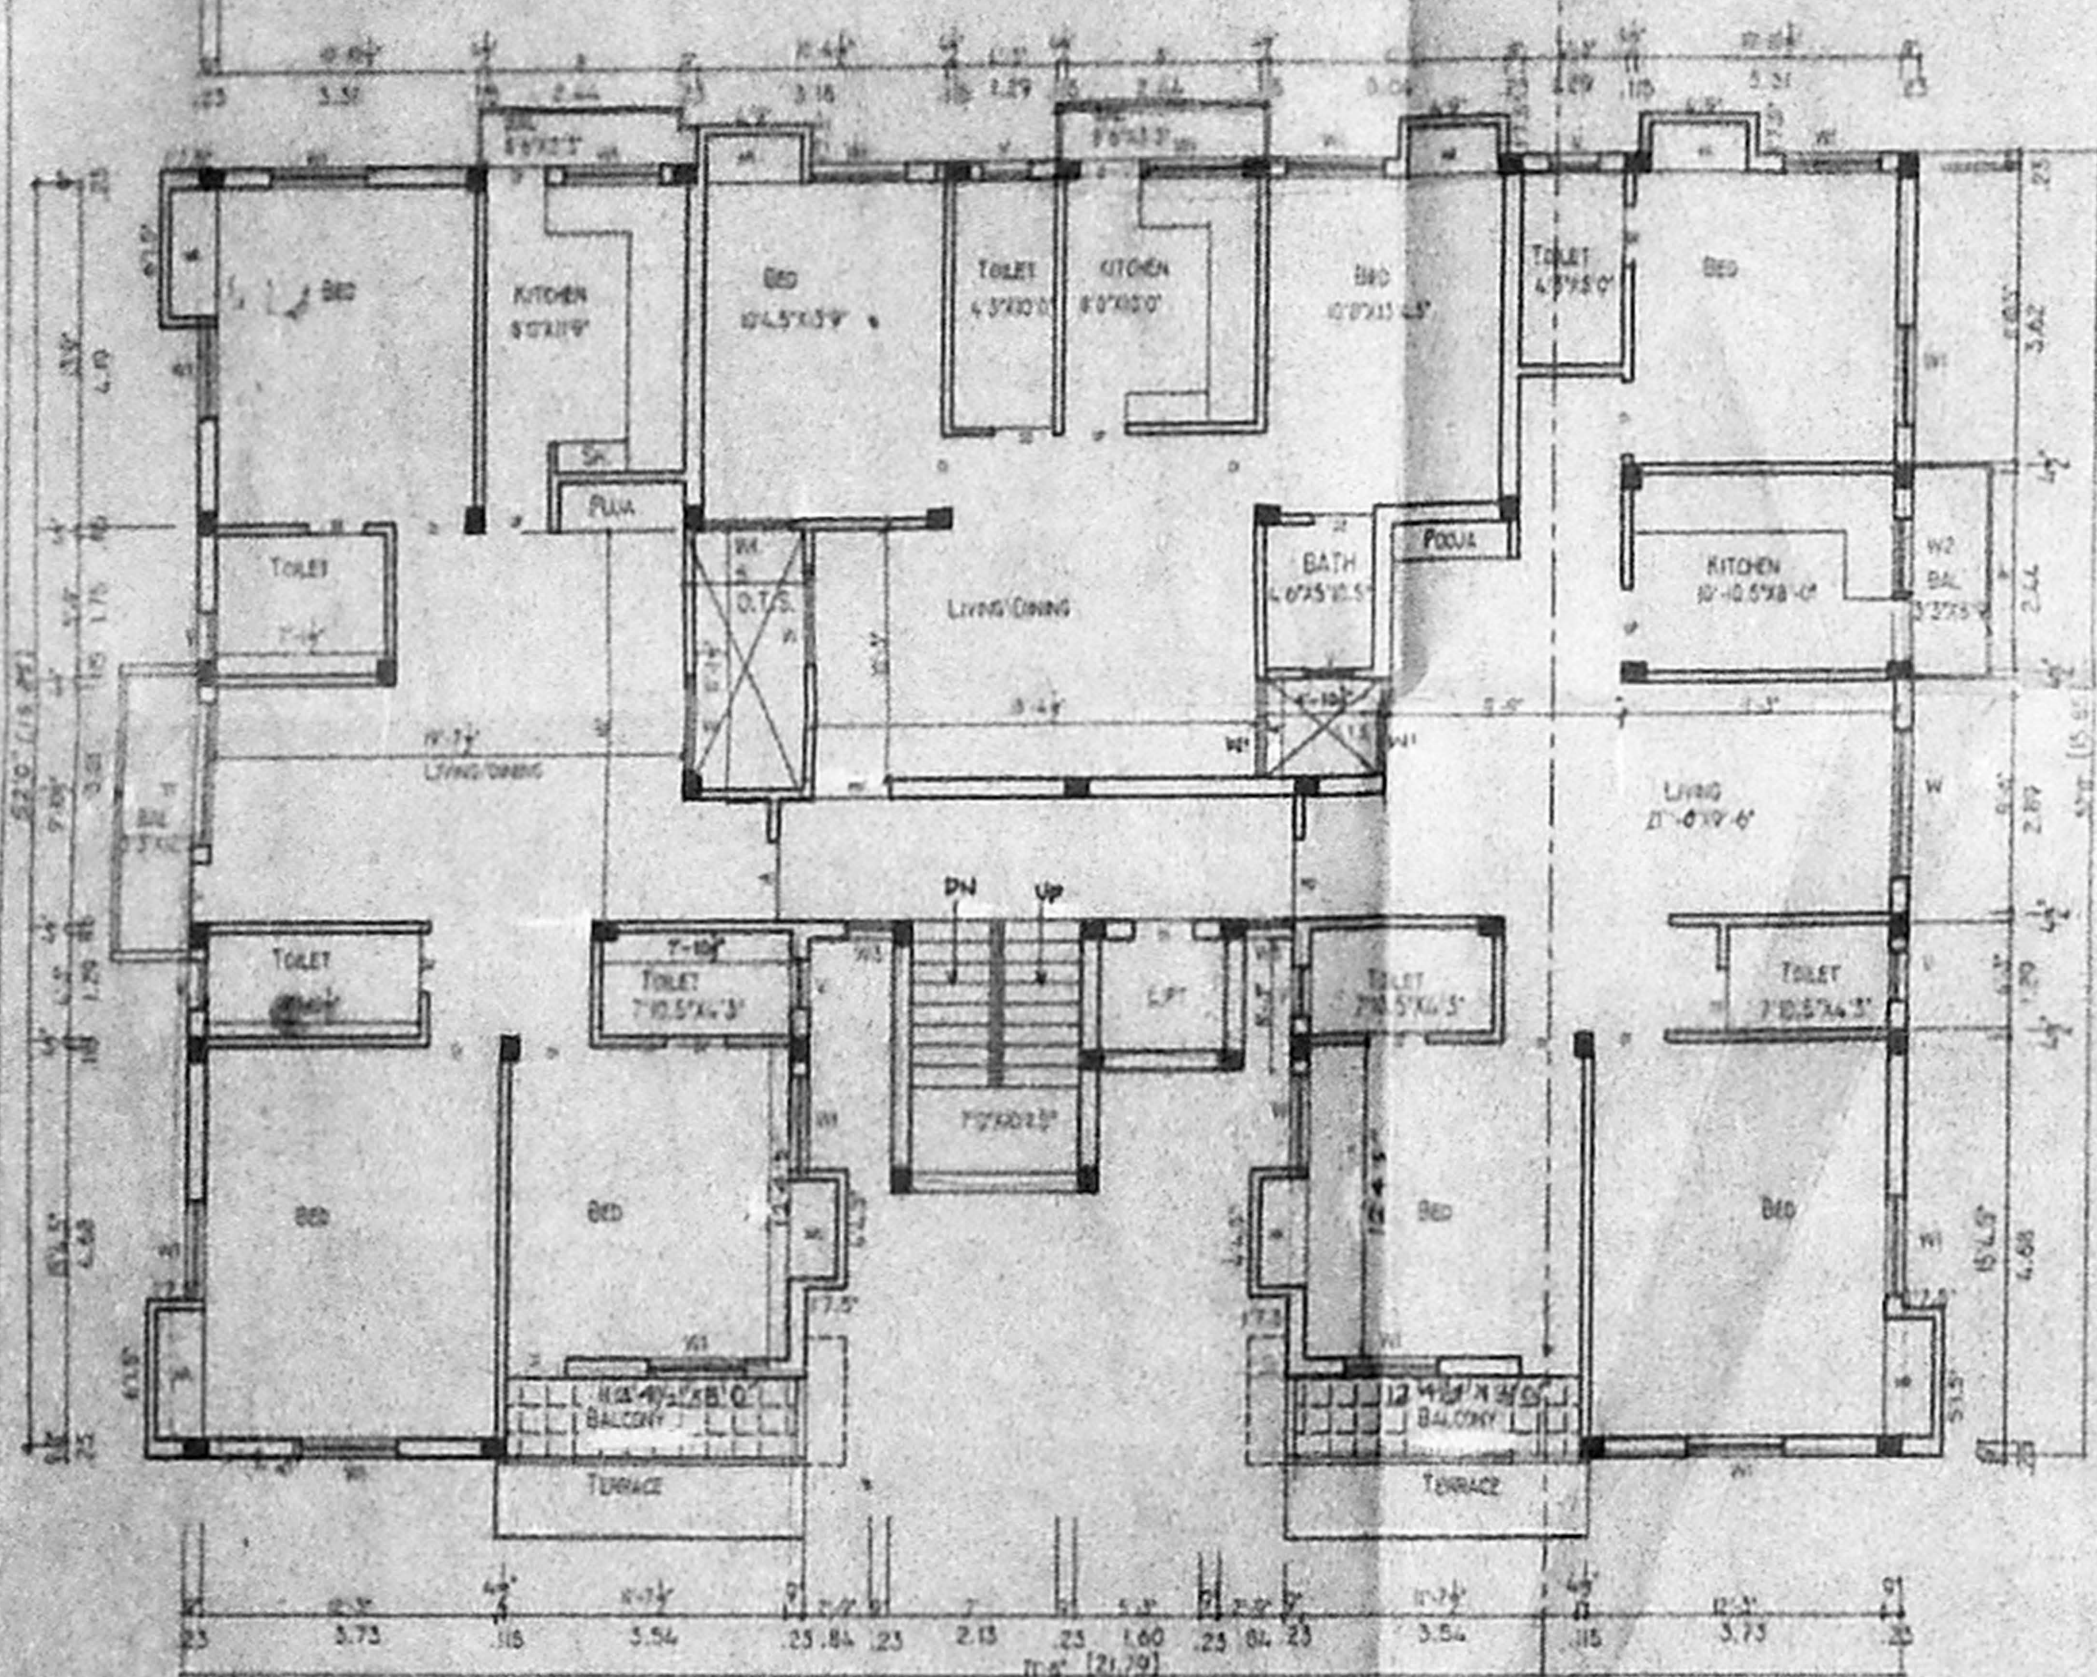


SECOND FLOOR PLAN

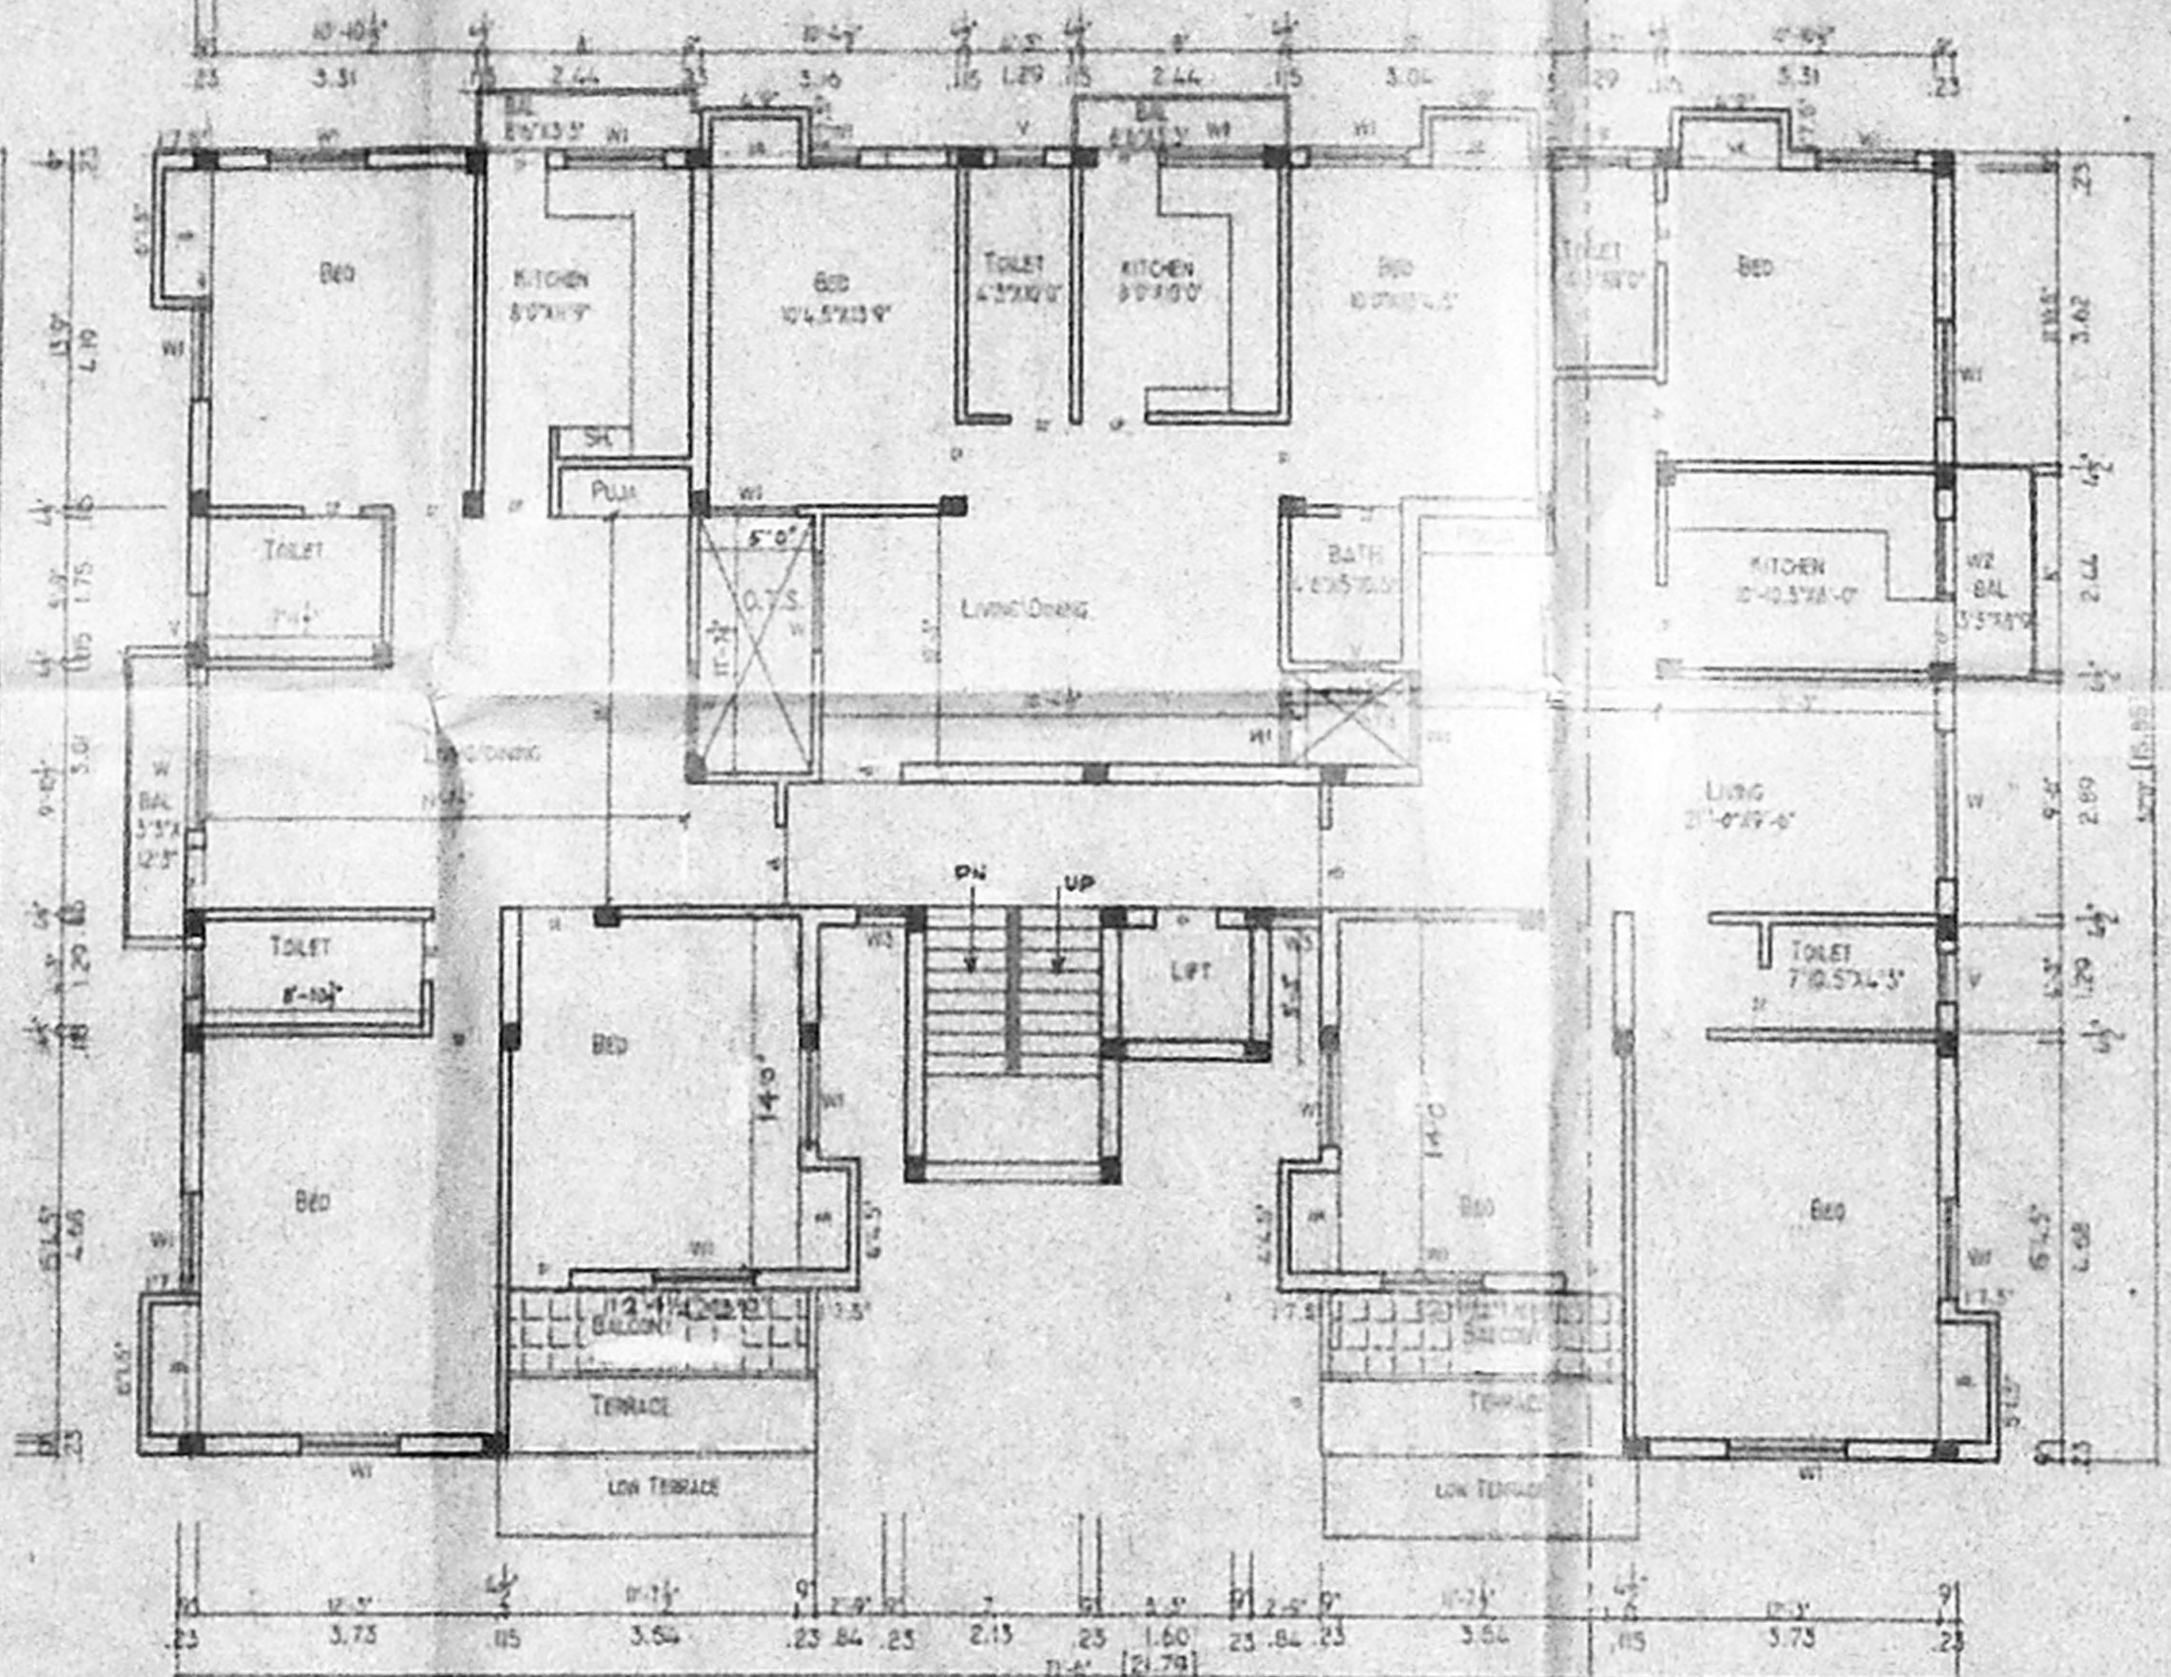


THIRD FLOOR PLAN

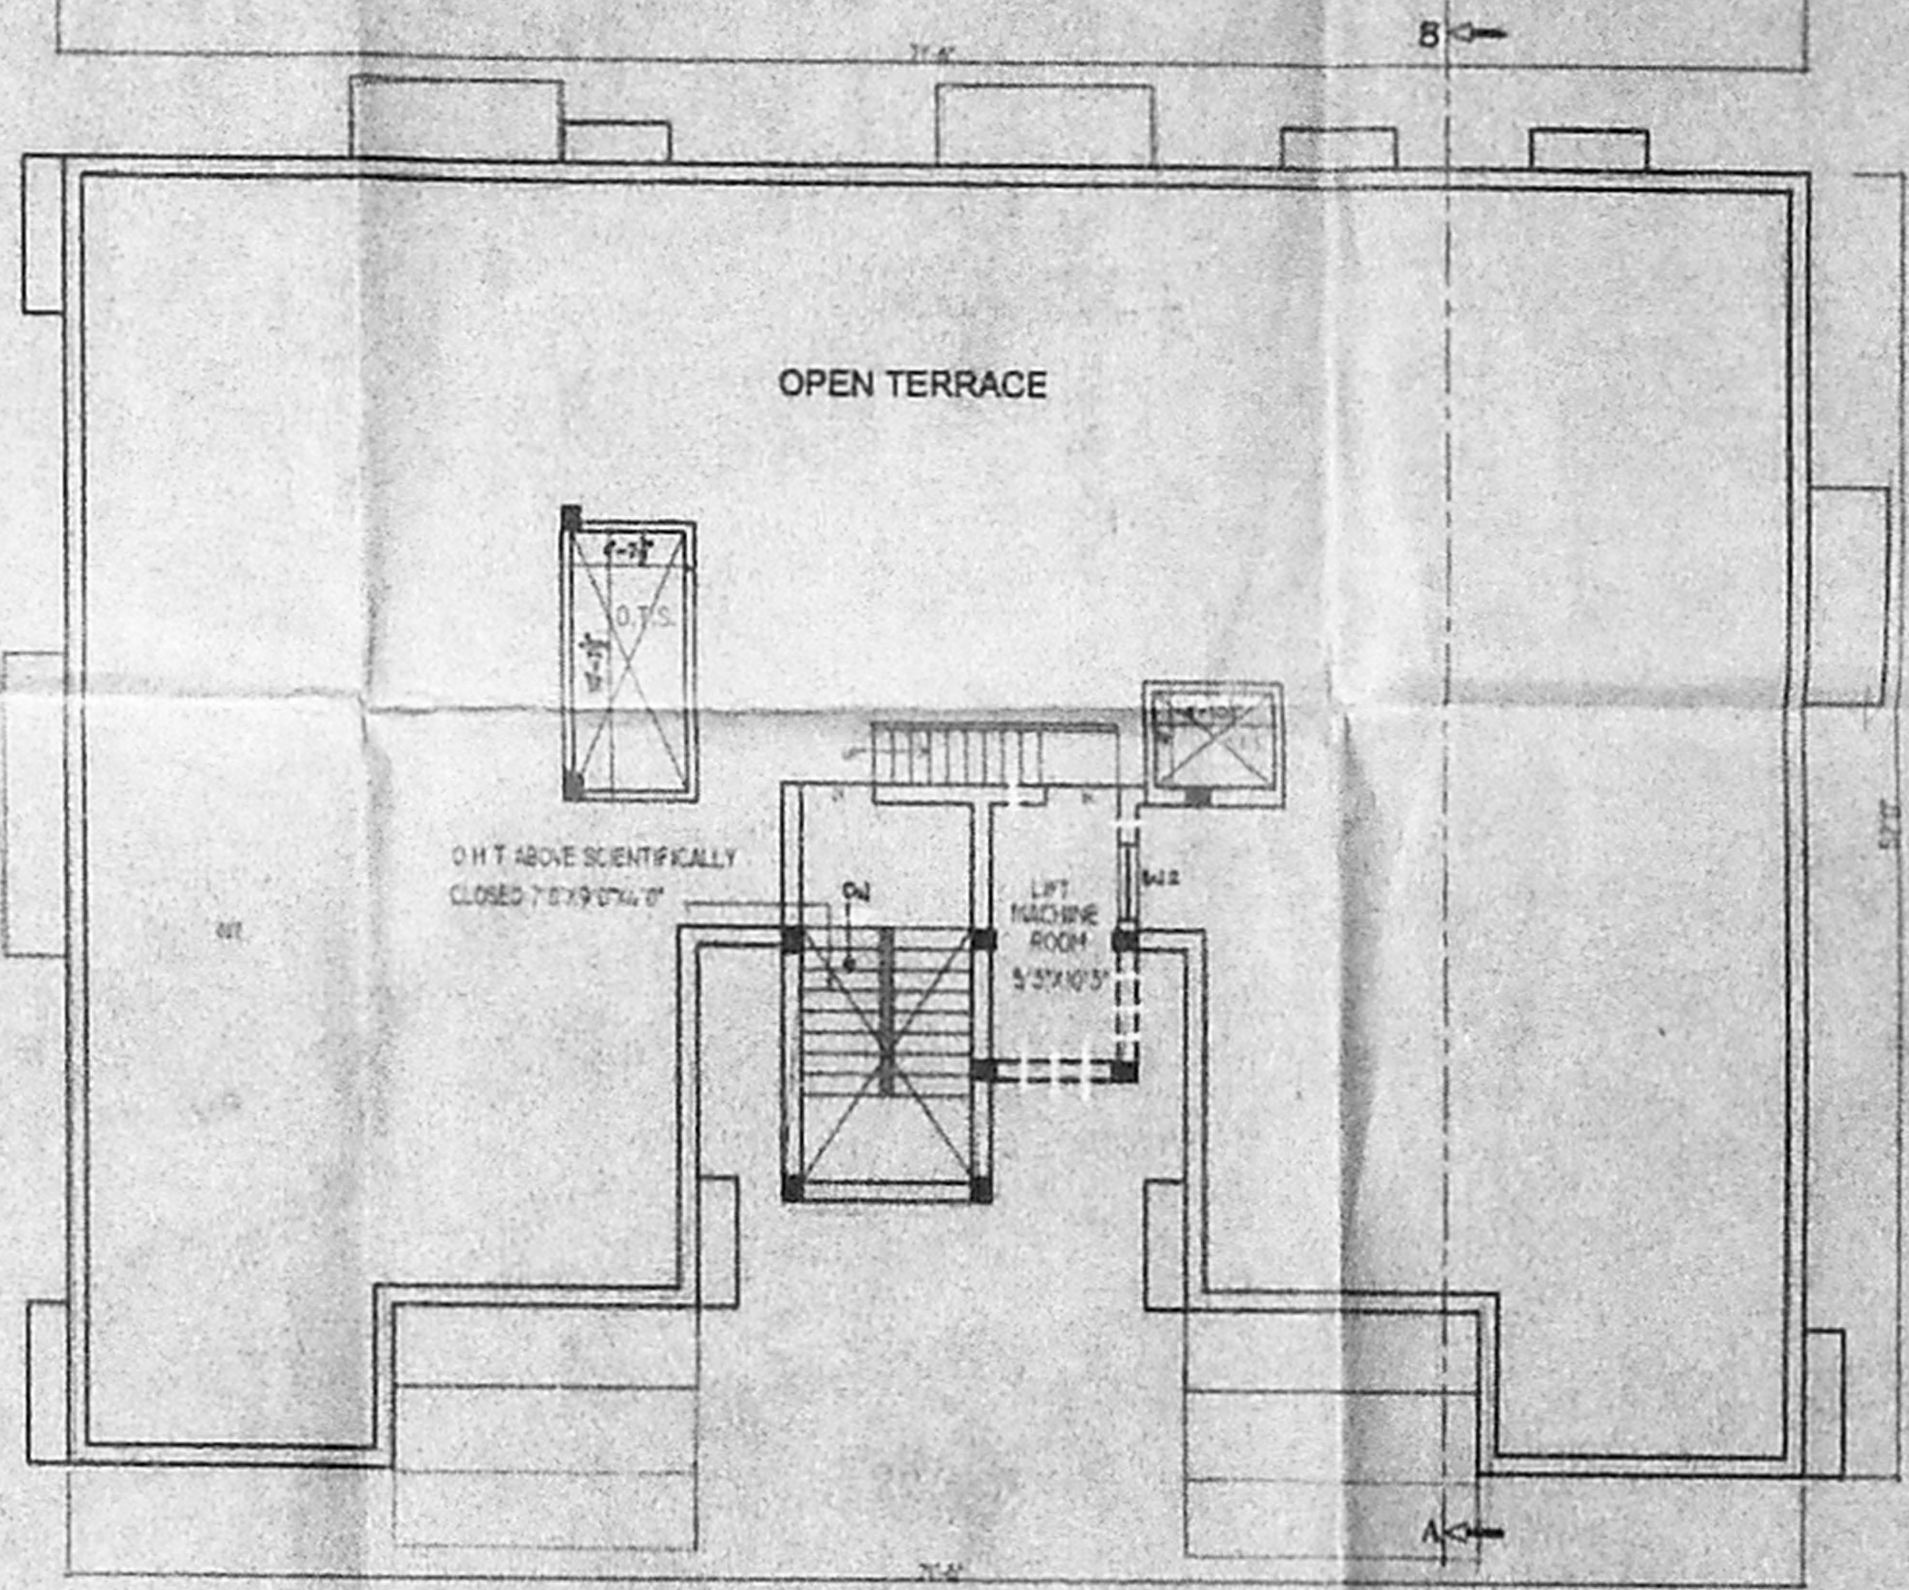


TERRACE FLOOR PLAN

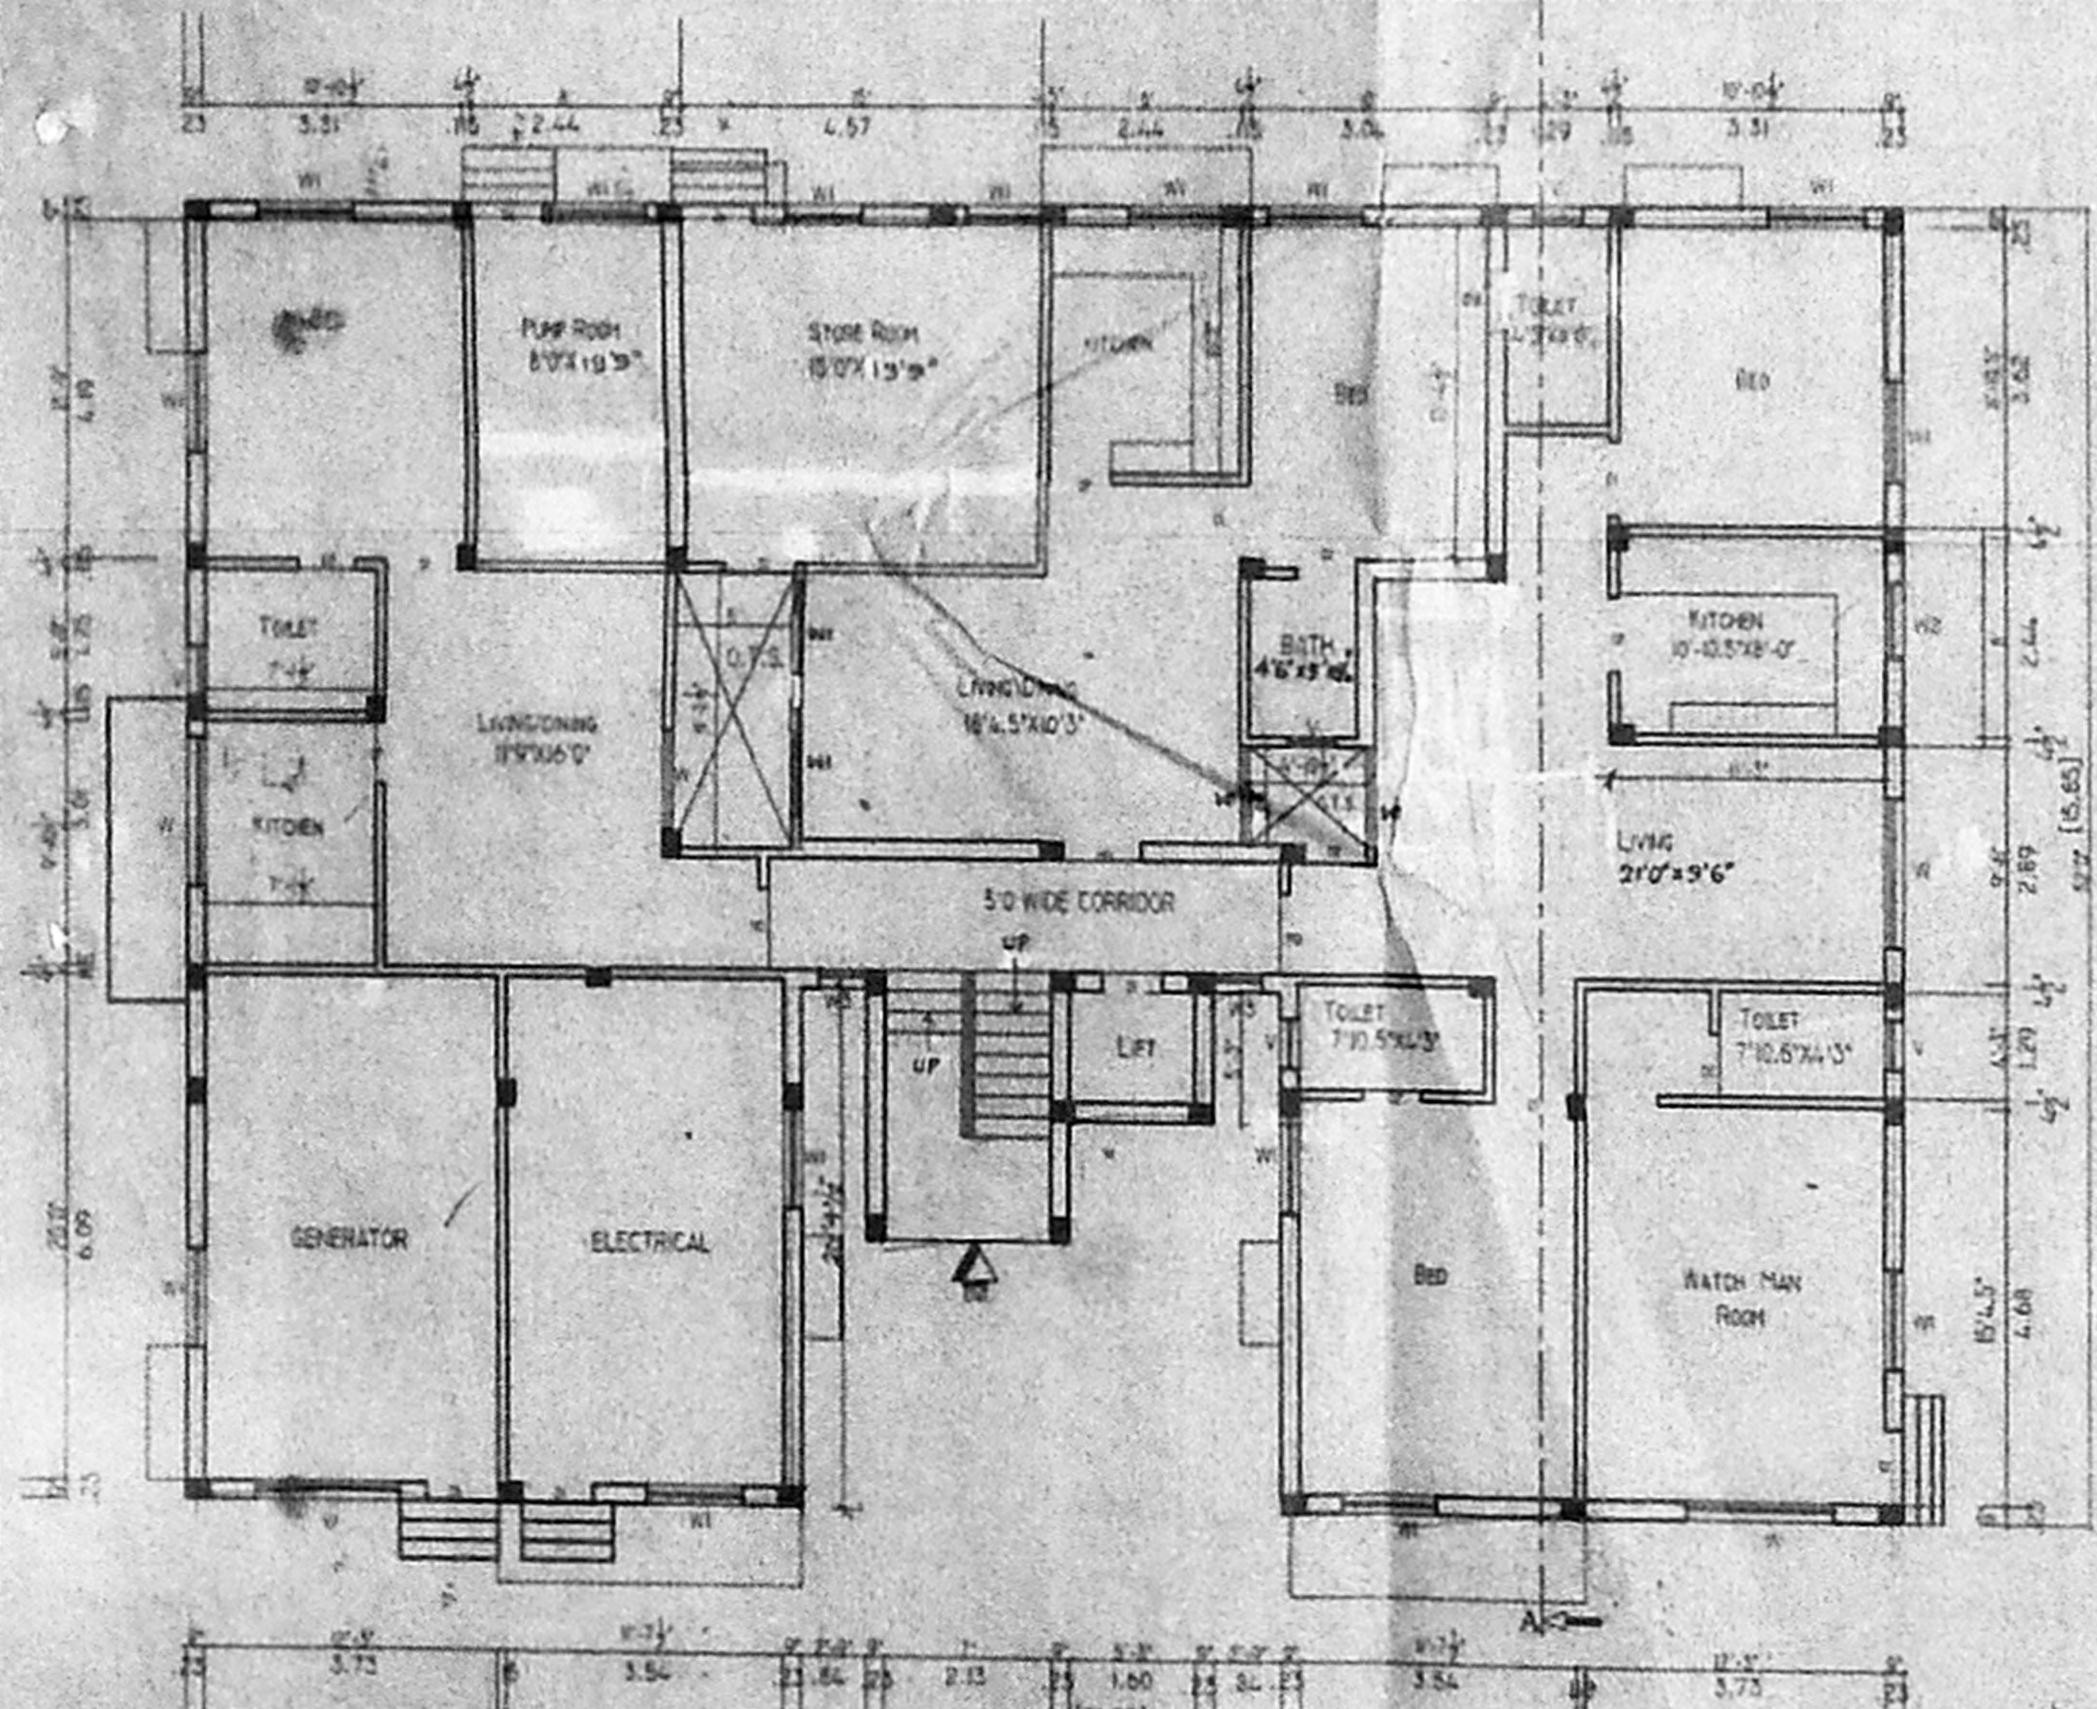

GROUND FLOOR PLAN

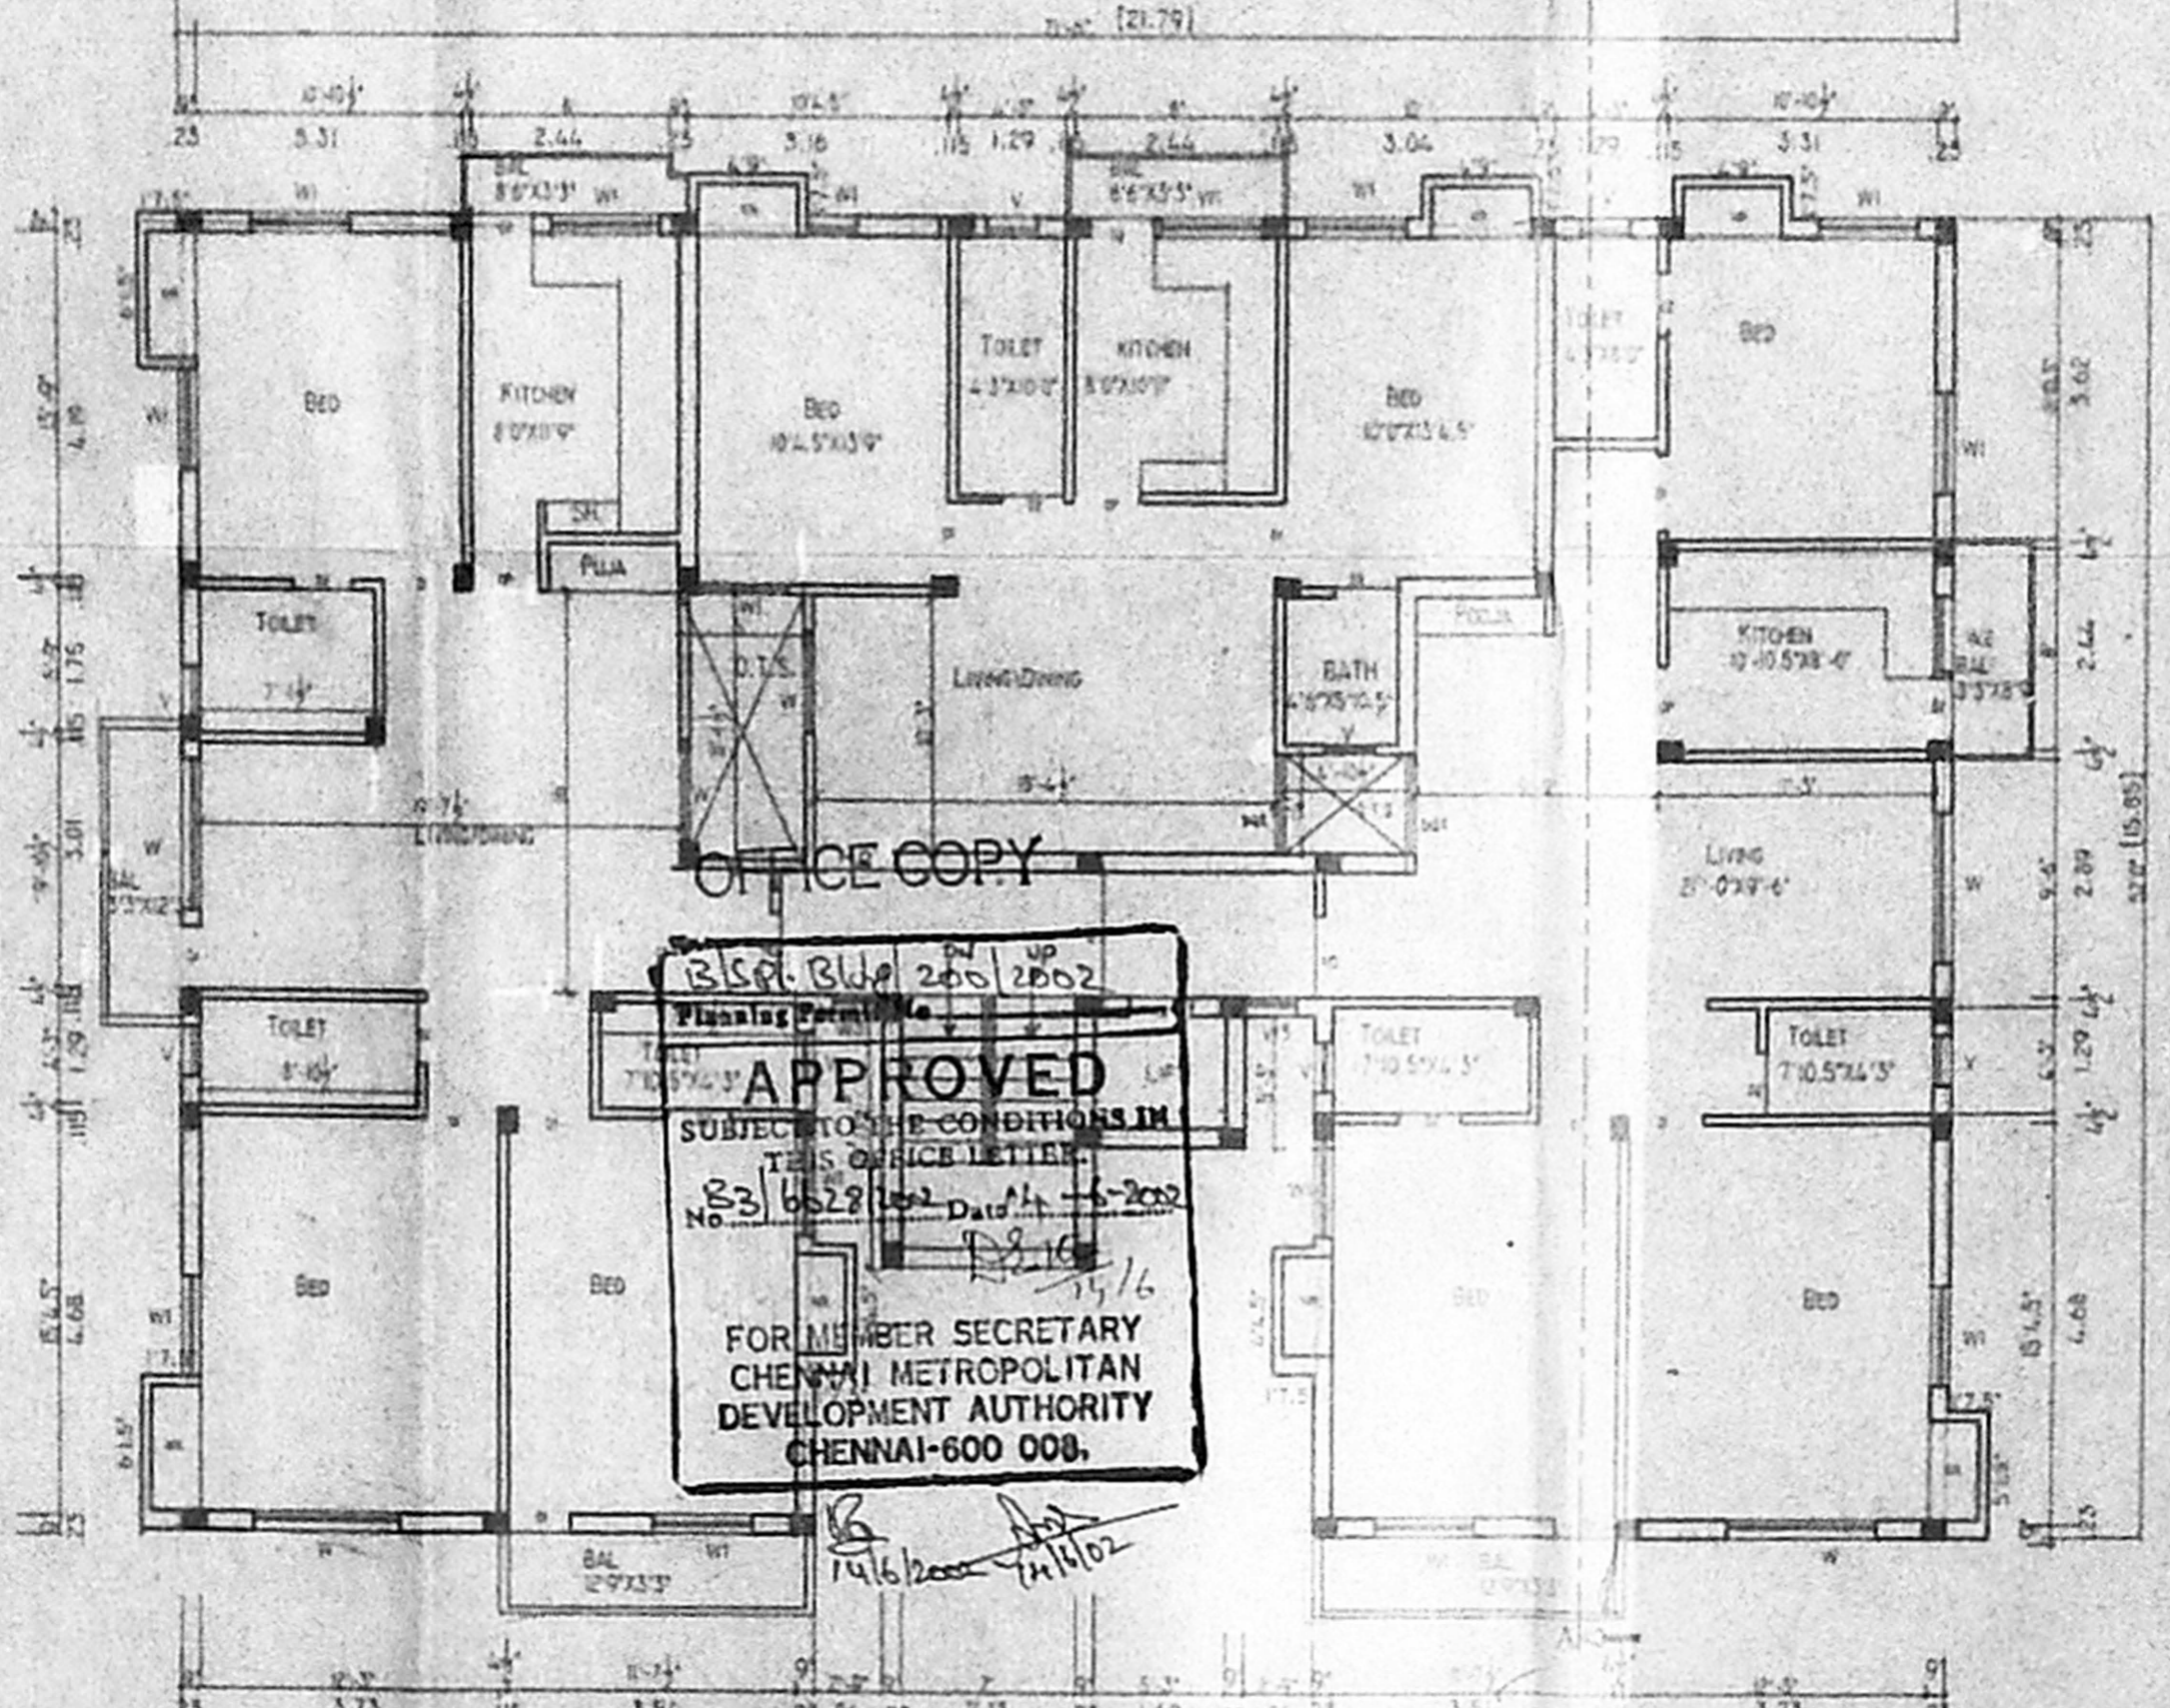

FIRST FLOOR PLAN

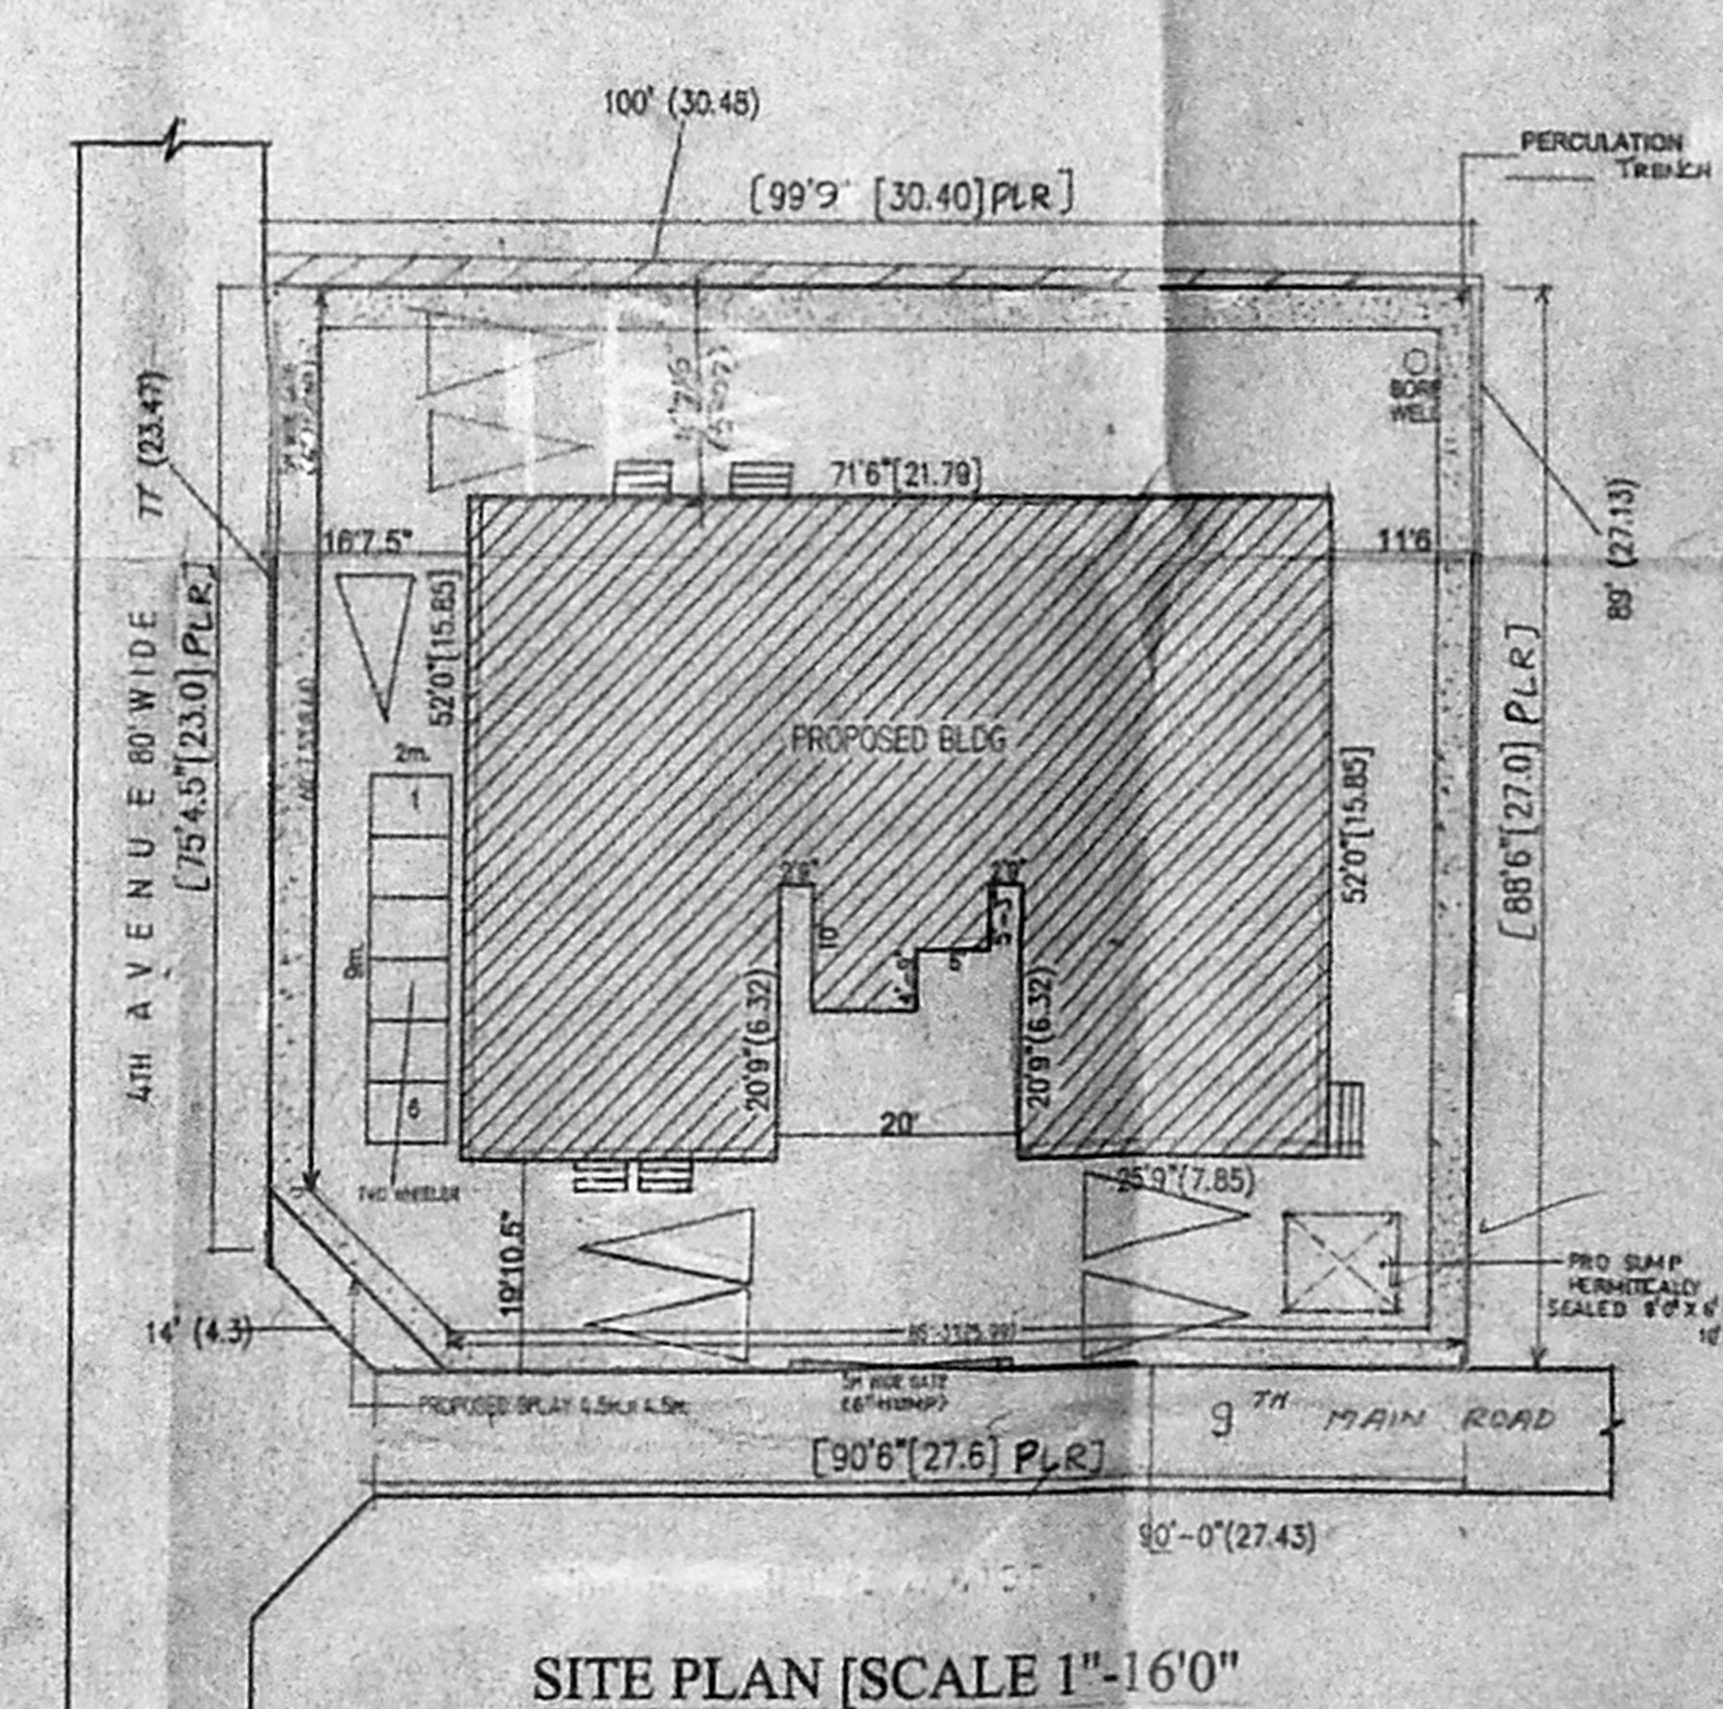

SITE PLAN [SCALE 1"=160"]

SCHEDULE OF MATERIALS

TYPE	QTY	DETAIL	WIDTH	HEIGHT
MD	Scratching	C.W.PANELLED DOOR	1000	2135
D	DO	DO	915	2135
D1	DO	DO	785	2135
W	C.W.GLAZED WINDOW		1830	1370
W1	C.W.GLAZED WINDOW		1220	1370
W2	-DO-		915	1370
W3	-DO-		610	1370
V	C.W.GLAZED VENTILATOR		610	915

SPECIFICATION:

- FOUNDATION - RCC COLUMN FOOTINGS
- BRICK WORK - C.M 1:6 FOR SUPER STRUCTURE
- PLASTERING - C.M 1:5 FOR WALLS & 1:3 FOR CEILING
- FLOORING - MOSAIC FLOORING
- CEMENT PAINT - TWO COATS FOR WALLS & ONE EXTRA COAT FOR CEILING
- R.C.C - 1:2:4 FOR SLABS & LINTELS
- WOOD WORK - ALL WOOD WORKS IN BEST QUALITY TIMBER
- WEATHERING - B.JELLY LIME MORTAR OVER ROOF COURSE
- COURSE - SLAB ONE LAYER OF COUNTRY TILES


COLOUR INDEX:

PROPOSED	
ROAD	
BOUNDARY	

AREA STATEMENT

	SQM	SERVICE AREA IN SQ M
TOTAL SITE EXTENT (PLR)	799.00	
DocuMENT EXTENT	803.90	
GROUND FLOOR	201.65	110.44
FIRST FLOOR	337.85	
SECOND FLOOR	330.15	
THIRD FLOOR	325.25	
TOTAL BUILD UP AREA	1192.90	
PLOT COVERAGE	42.28%	
F.S.I	1.49	
TOTAL CONSTRUCTION	1299.39	

PLAN SHOWING THE PROPOSED CONSTRUCTION OF RESIDENTIAL BUILDING AT DOOR NO 57 & 58, NEW DOOR NO 211, BLOCK A-I, IV AVENUE, ANNA-NAGAR, T.S.No. 150,151/1, BLOCK No. 1-C, NADUVAKKARAI VILLAGE. DN.No.66, ZONE-V.

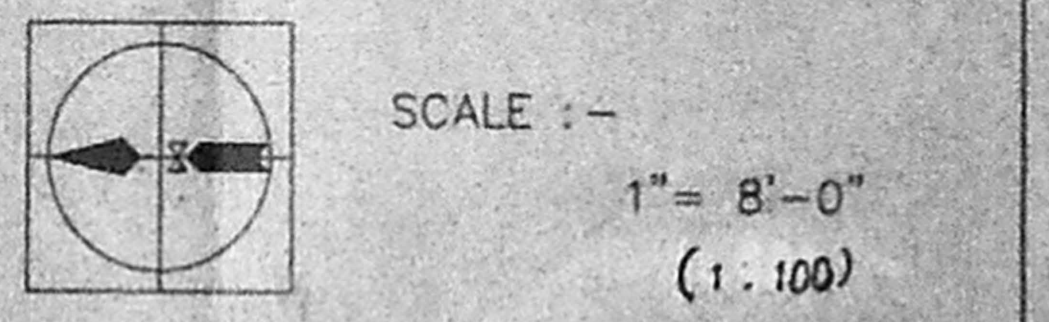

SIGNATURE OF OWNER

H.K. 202

LICENSED SURVEYOR

K. NARASIMHAN, B.E. CLASS-1
 Licensed Surveyor No. 344
 Corporation of Madras
 Consulting Engineer
 9, R. A. Puram Street
 Madambakkam, Madras-600 024

APPROVED
 SUBJECT TO THE CONDITIONS IN THE OFFICE LETTERS
 No. 33/1552/2002 Dated 15-2-2002
 FOR THE MEMBER SECRETARY
 CHENNAI METROPOLITAN
 DEVELOPMENT AUTHORITY
 CHENNAI-600 008.