




RAIN WATER HARVESTING TRENCH DETAIL

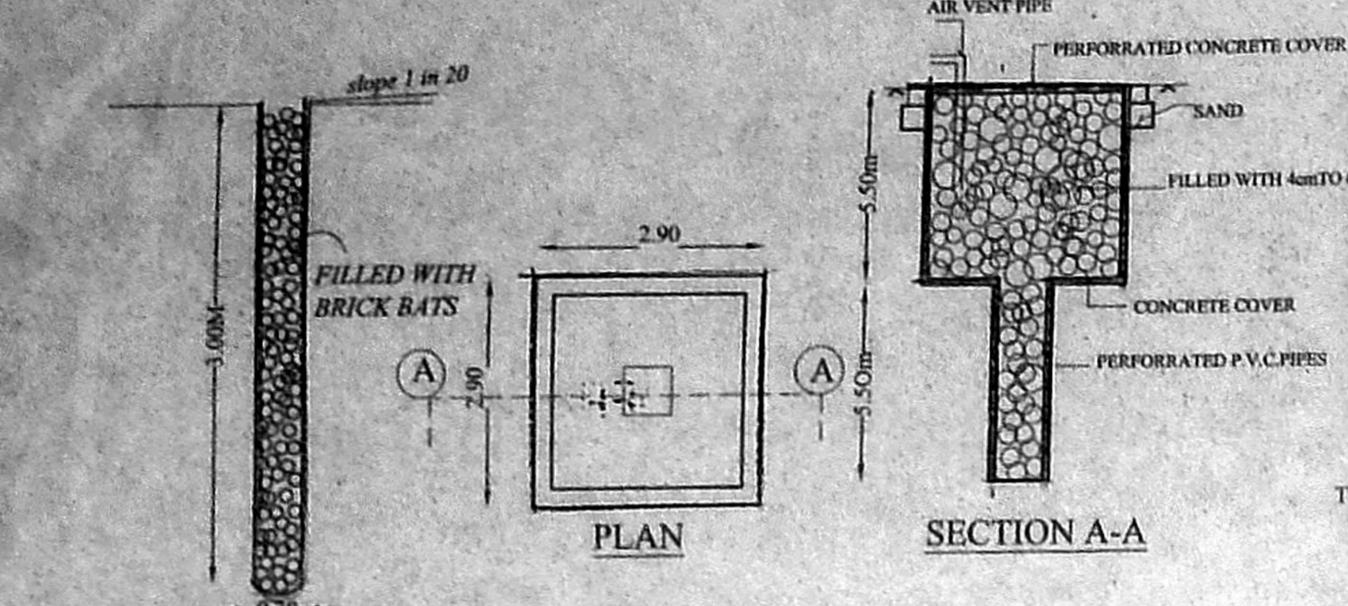


PERCOLATION PIT DETAIL

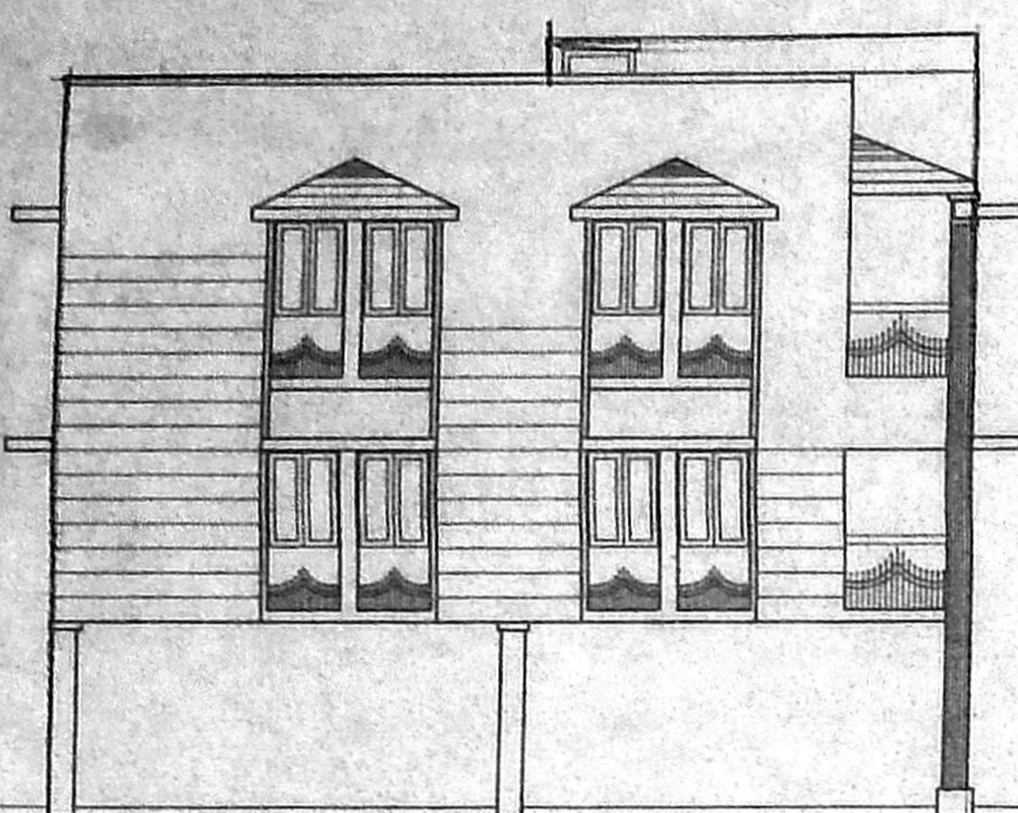

FRONT ELEVATION

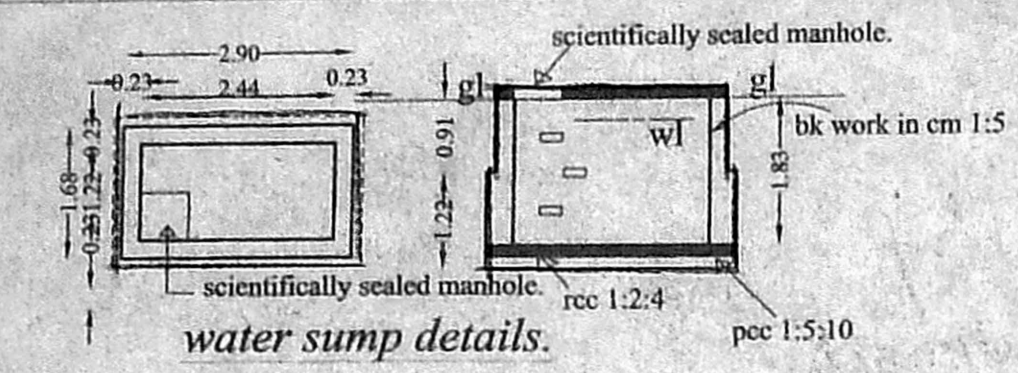


water sump details.

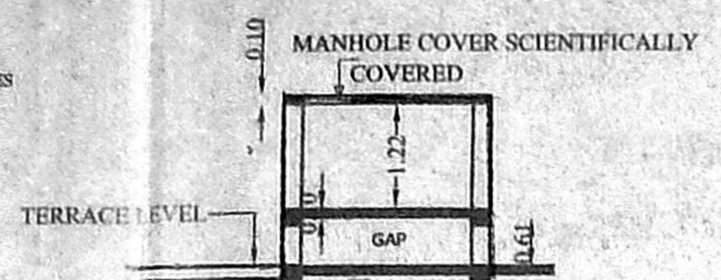


SECTION OF WATER TANK

OFFICE COPY


APPROVED
SUBJECT TO THE CONDITIONS IN THIS OFFICE LETTER
No. 10054/2016 E.E.O.S
FOR MEMBER SECRETARY
CHENNAI METROPOLITAN DEVELOPMENT AUTHORITY
CHENNAI-600 005.

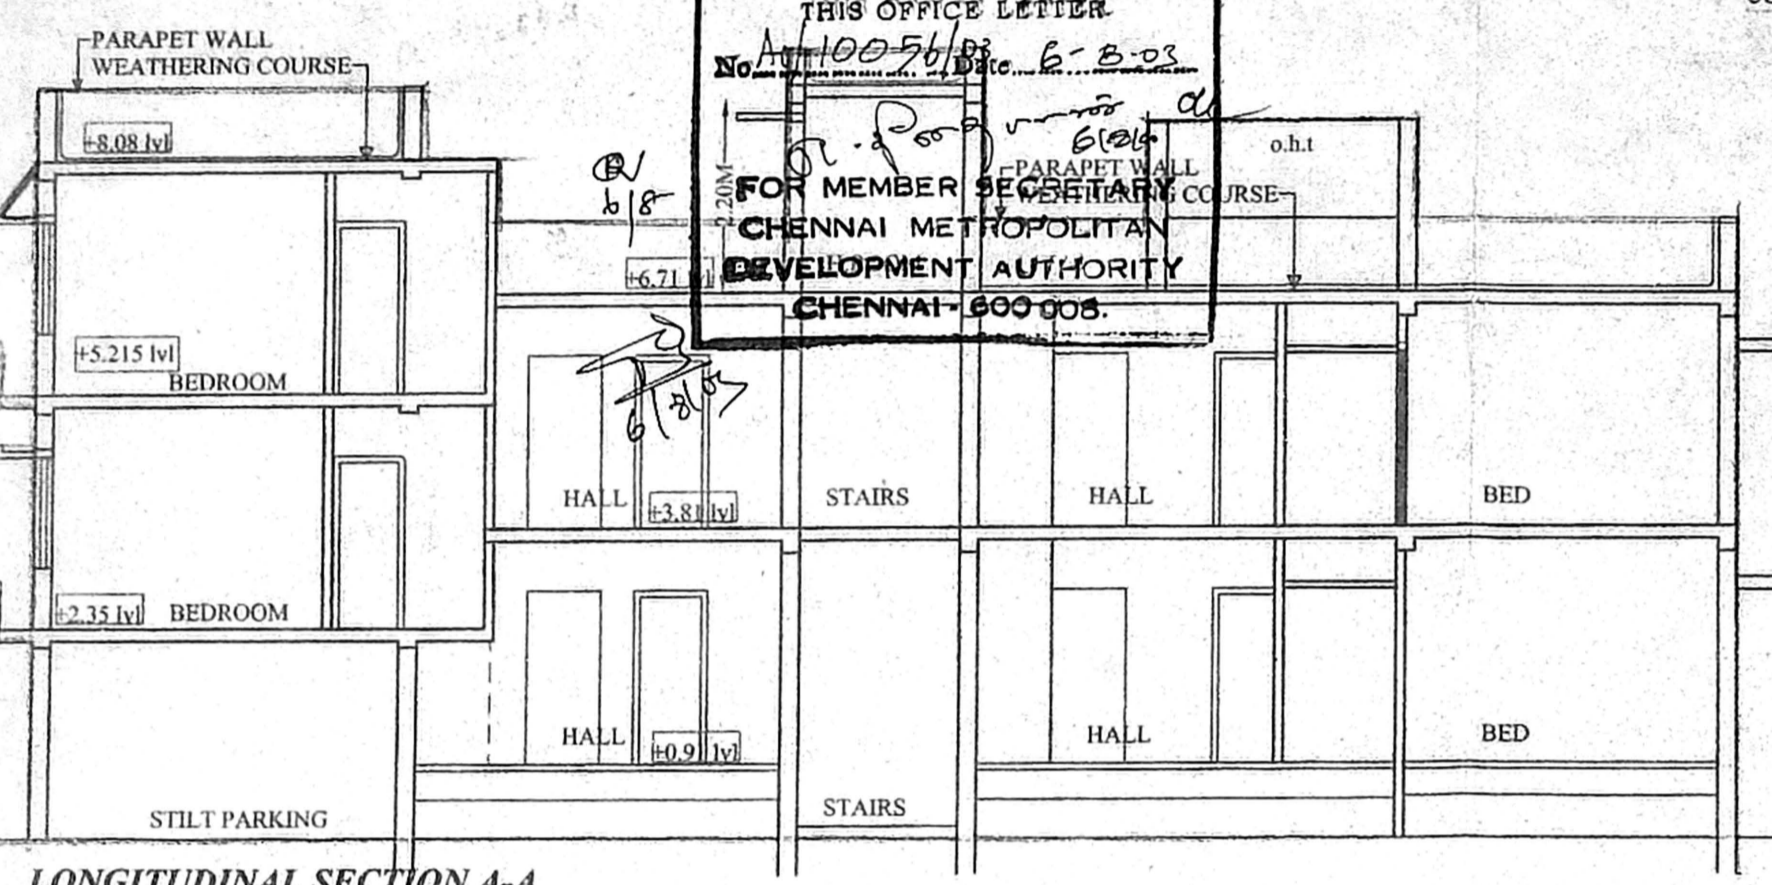


LONGITUDINAL SECTION A-A

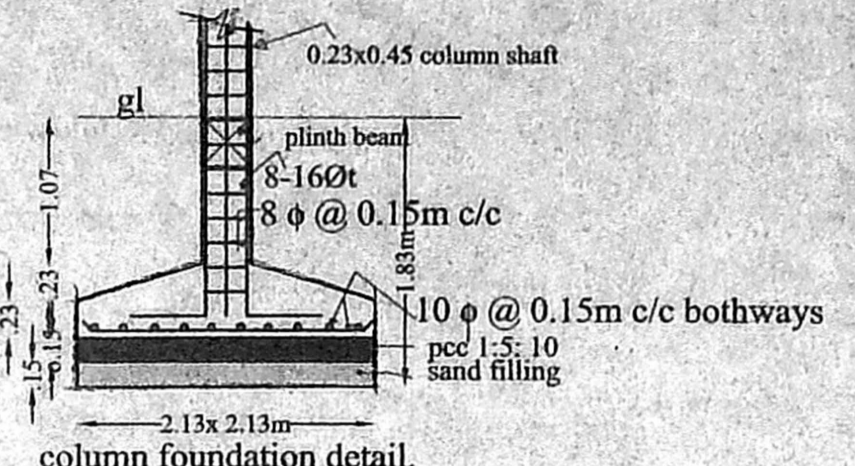

column foundation detail.

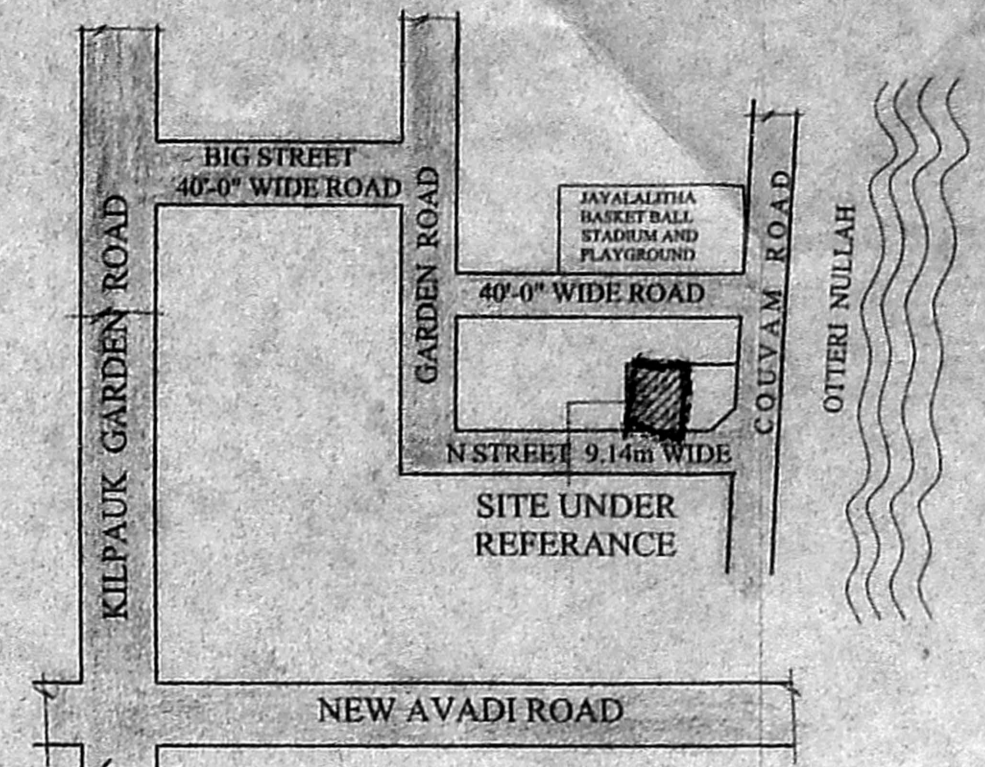

LOCATION PLAN NOT TO SCALE

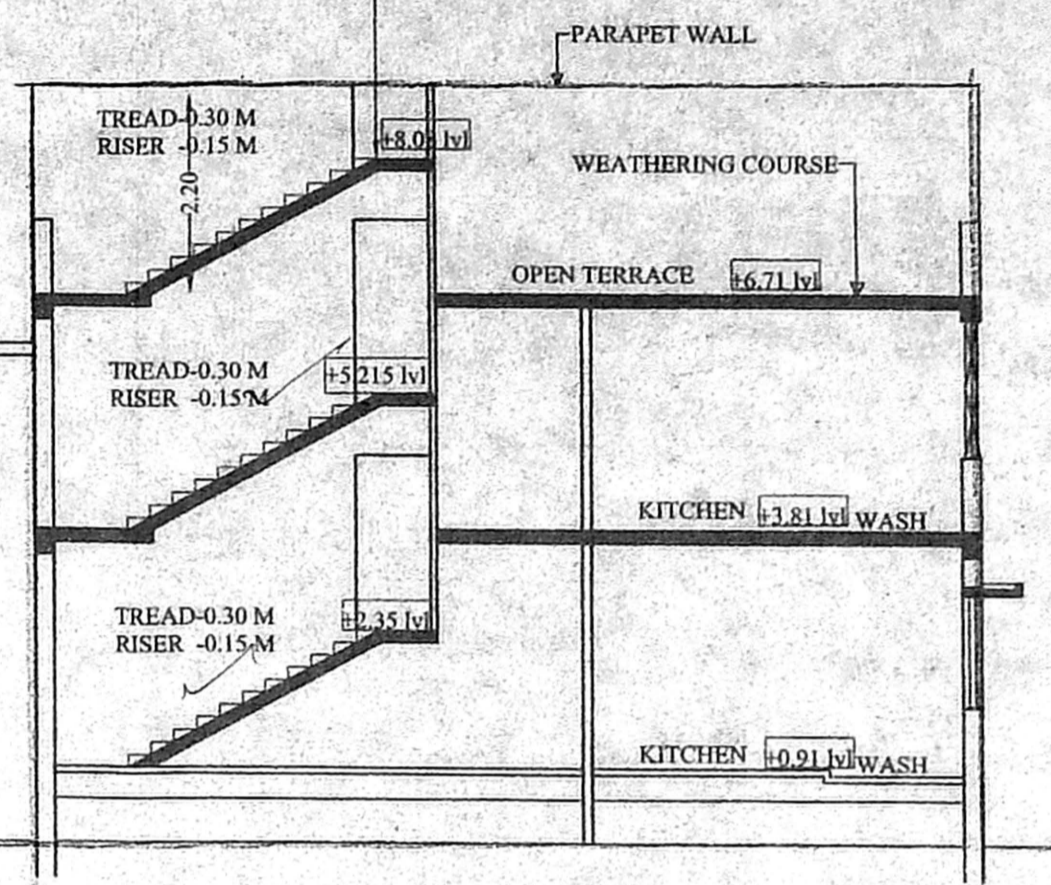

CROSS SECTION B-B

PROPOSED RESIDENTIAL FLATS IN PLOT NO-A OF B93 & B94, NEW DOOR NO-12, OLD NO-11, N STREET, KILPAUK GARDEN COLONY, CHENNAI-600 010, EGMORE VILLAGE.
R.S NO. 11, BLOCK NO-7, DIV NO-68, ZONE-C, No. A1/10056/03
SUBDIVISION APPROVAL NO. SD 5/327/2002 DATED 13/11/2002 / P. A. I.
CMDA "A" CHANNEL
Revised Plan

ALL DIMENSIONS IN METRES
SCALE = 1:100

SCHEDULE OF JOINERY

MD-MAIN DOOR	1.00 X 2.13
D-DOOR	0.91 X 2.13
DI-WINDOW	1.52 X 1.36
WI-WINDOW	0.91 X 1.36
KW-WINDOW	0.91 X 1.00
V-VENTILATOR	0.61 X 0.91
O-OPENING	0.91 X 2.13

AREA STATEMENT
PLOT AREA = 379.03 SQM (4080 SFT)
STILT PARKING AREA = 52.92 sqm (NON F.S.T)
GROUND FLOOR AREA = 191.53 SQ.M
FIRST FLOOR AREA = 244.45 SQ.M
SECOND FLOOR AREA = 60.71 SQ.M
TOTAL BUILT UP AREA = 496.69 SQ.M
FSI = 1.31 times
PLOT COVERAGE = 64.49 %


COLOUR INDEX

PROPOSED	[Symbol]
ROADS	[Symbol]
BOUNDARY	[Symbol]


S. Ravi
X S. Ravi
X S. Ravi
X N. S. Ravi
X S. Ravi
X S. Ravi
X S. Ravi

SIGNATURE OF OWNER


S. Ravi
P. RAVI, B.Arch., A.I.A., A.I.D., F.I.R.A., MCA, FIV, LICENCED SURVEYOR CLASS I, F.M. 05 CORPORATION OF CHENNAI # 40, (Old No. 16), Venkataraman Street, T. Nagar, Chennai-600 017.
P. RAVI ARCHITECTS PVT LTD
P. RAVI, B. ARCH. AIA, AID, FIRA, AIV REGD ARCHITECT, INTERIOR DESIGNER & REGD VALUER
OLD #16, NEW #40, VENKATARAMAN STREET, T. NAGAR CHENNAI- 600 017
TEL- 2824 1434, 2 815 3109

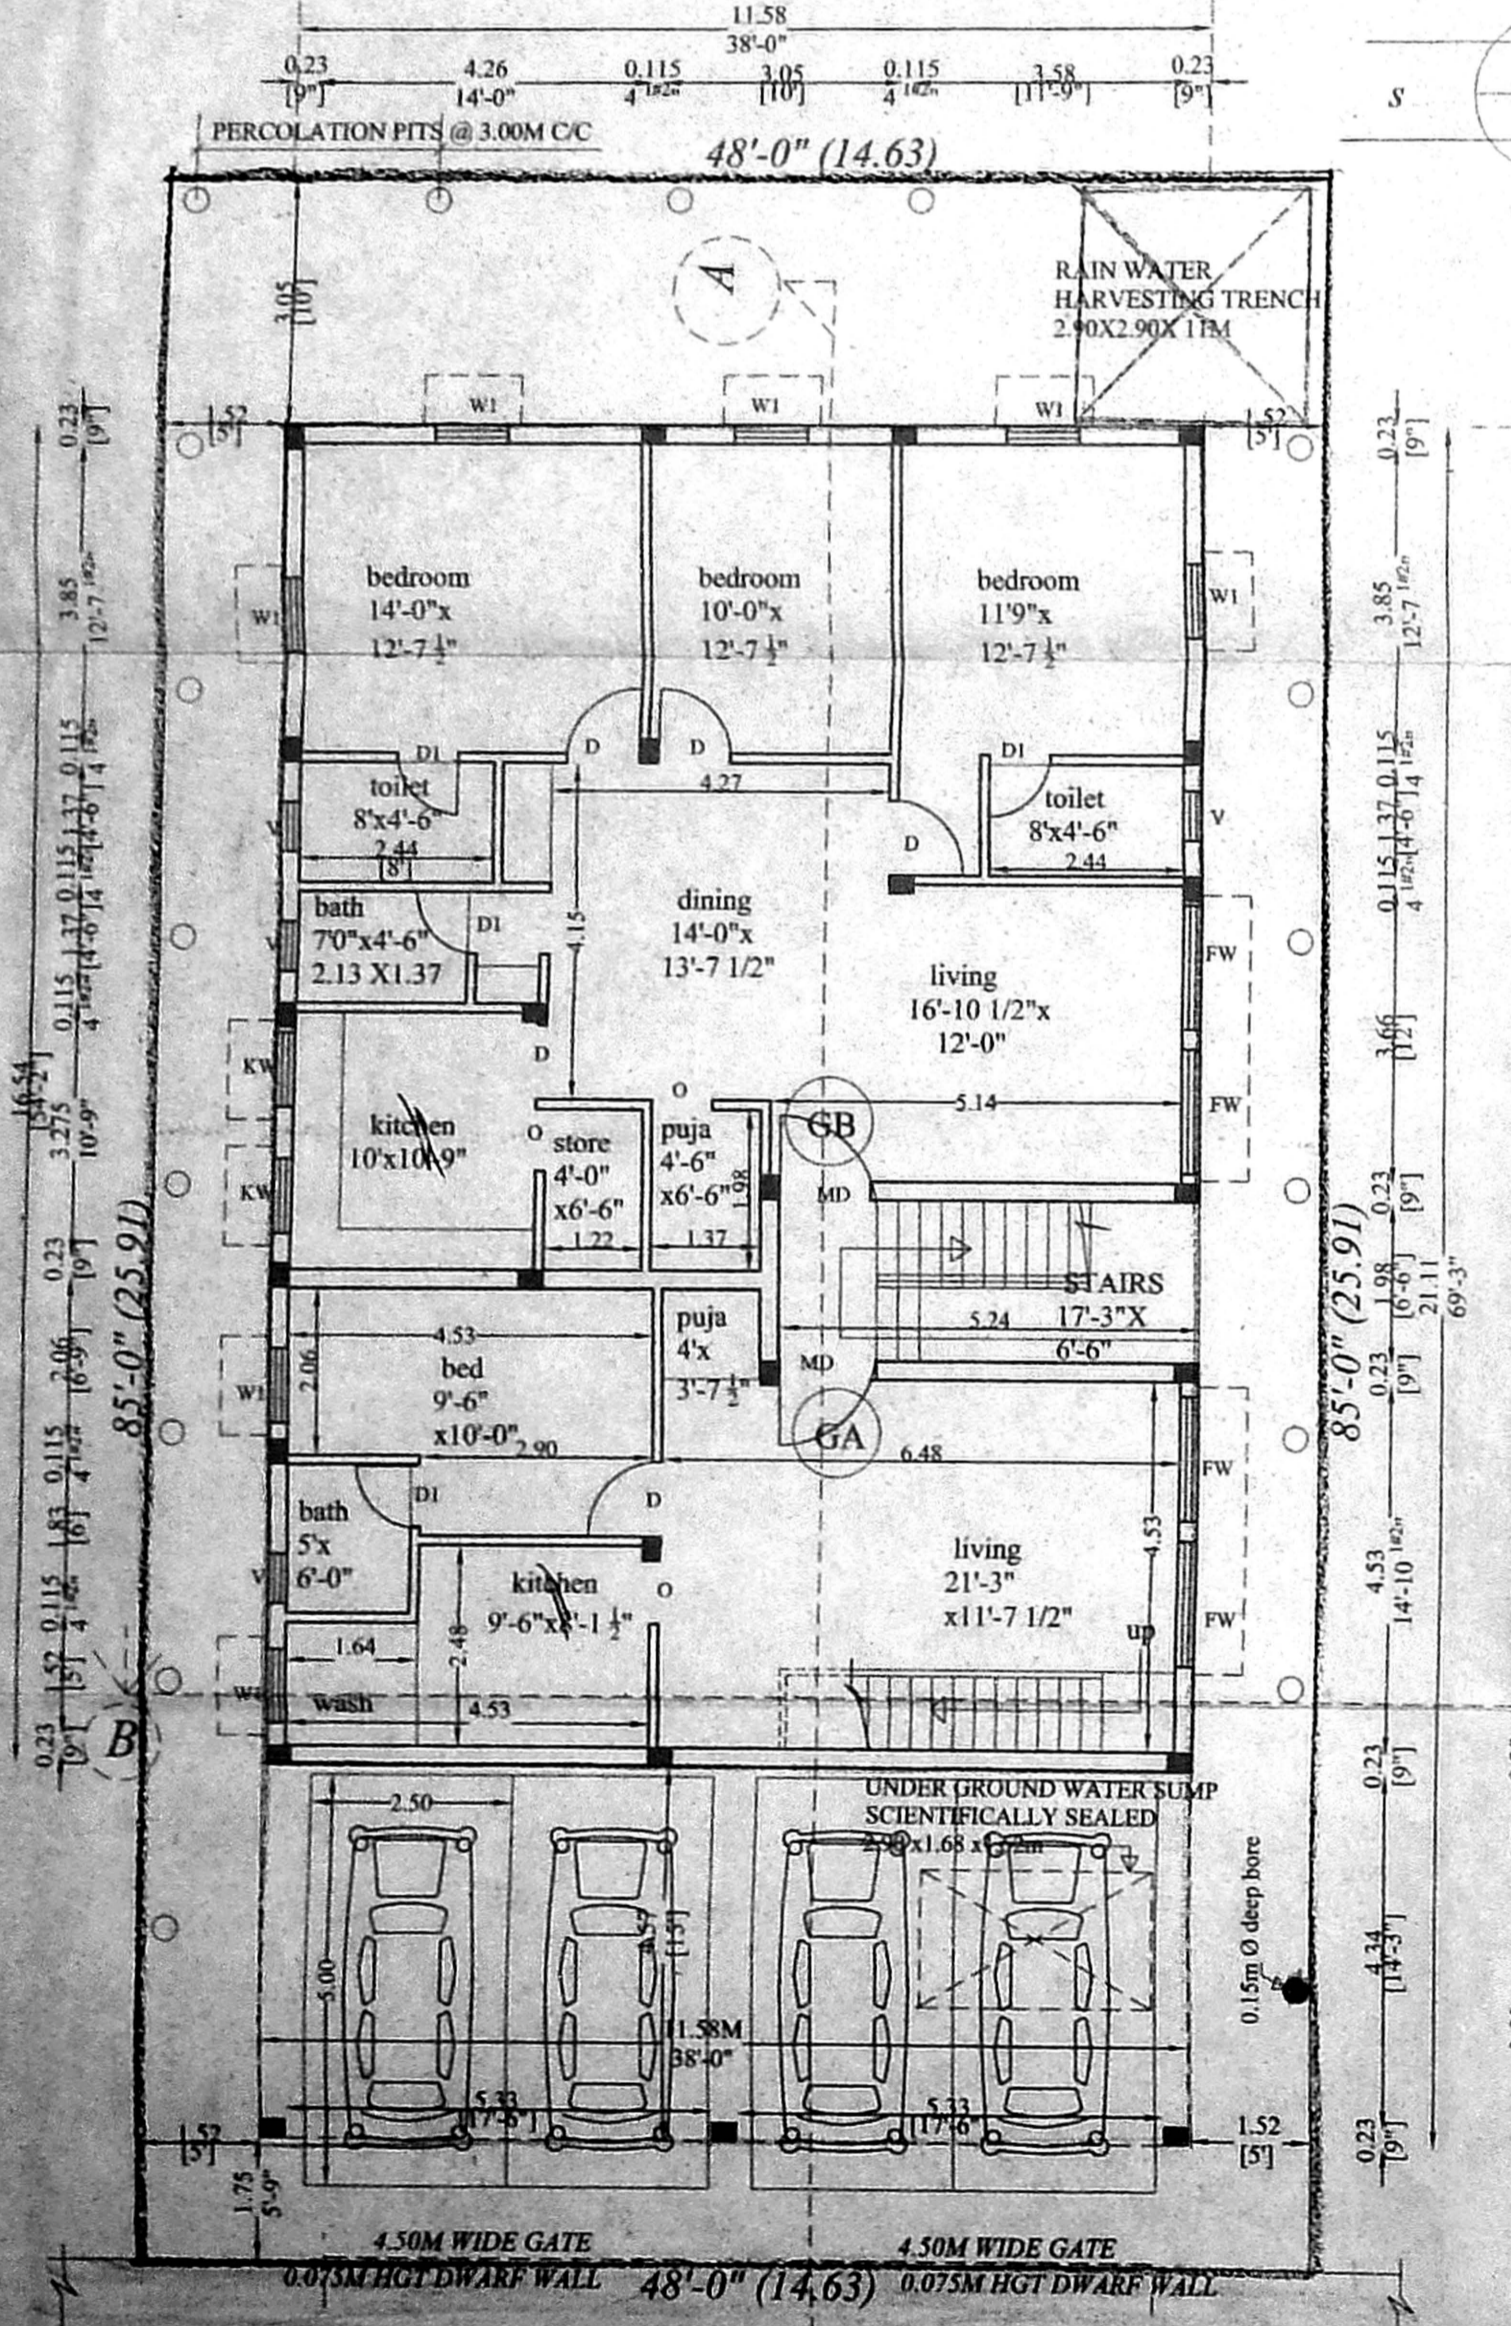


SITE CUM STILT CUM GROUND FLOOR PLAN

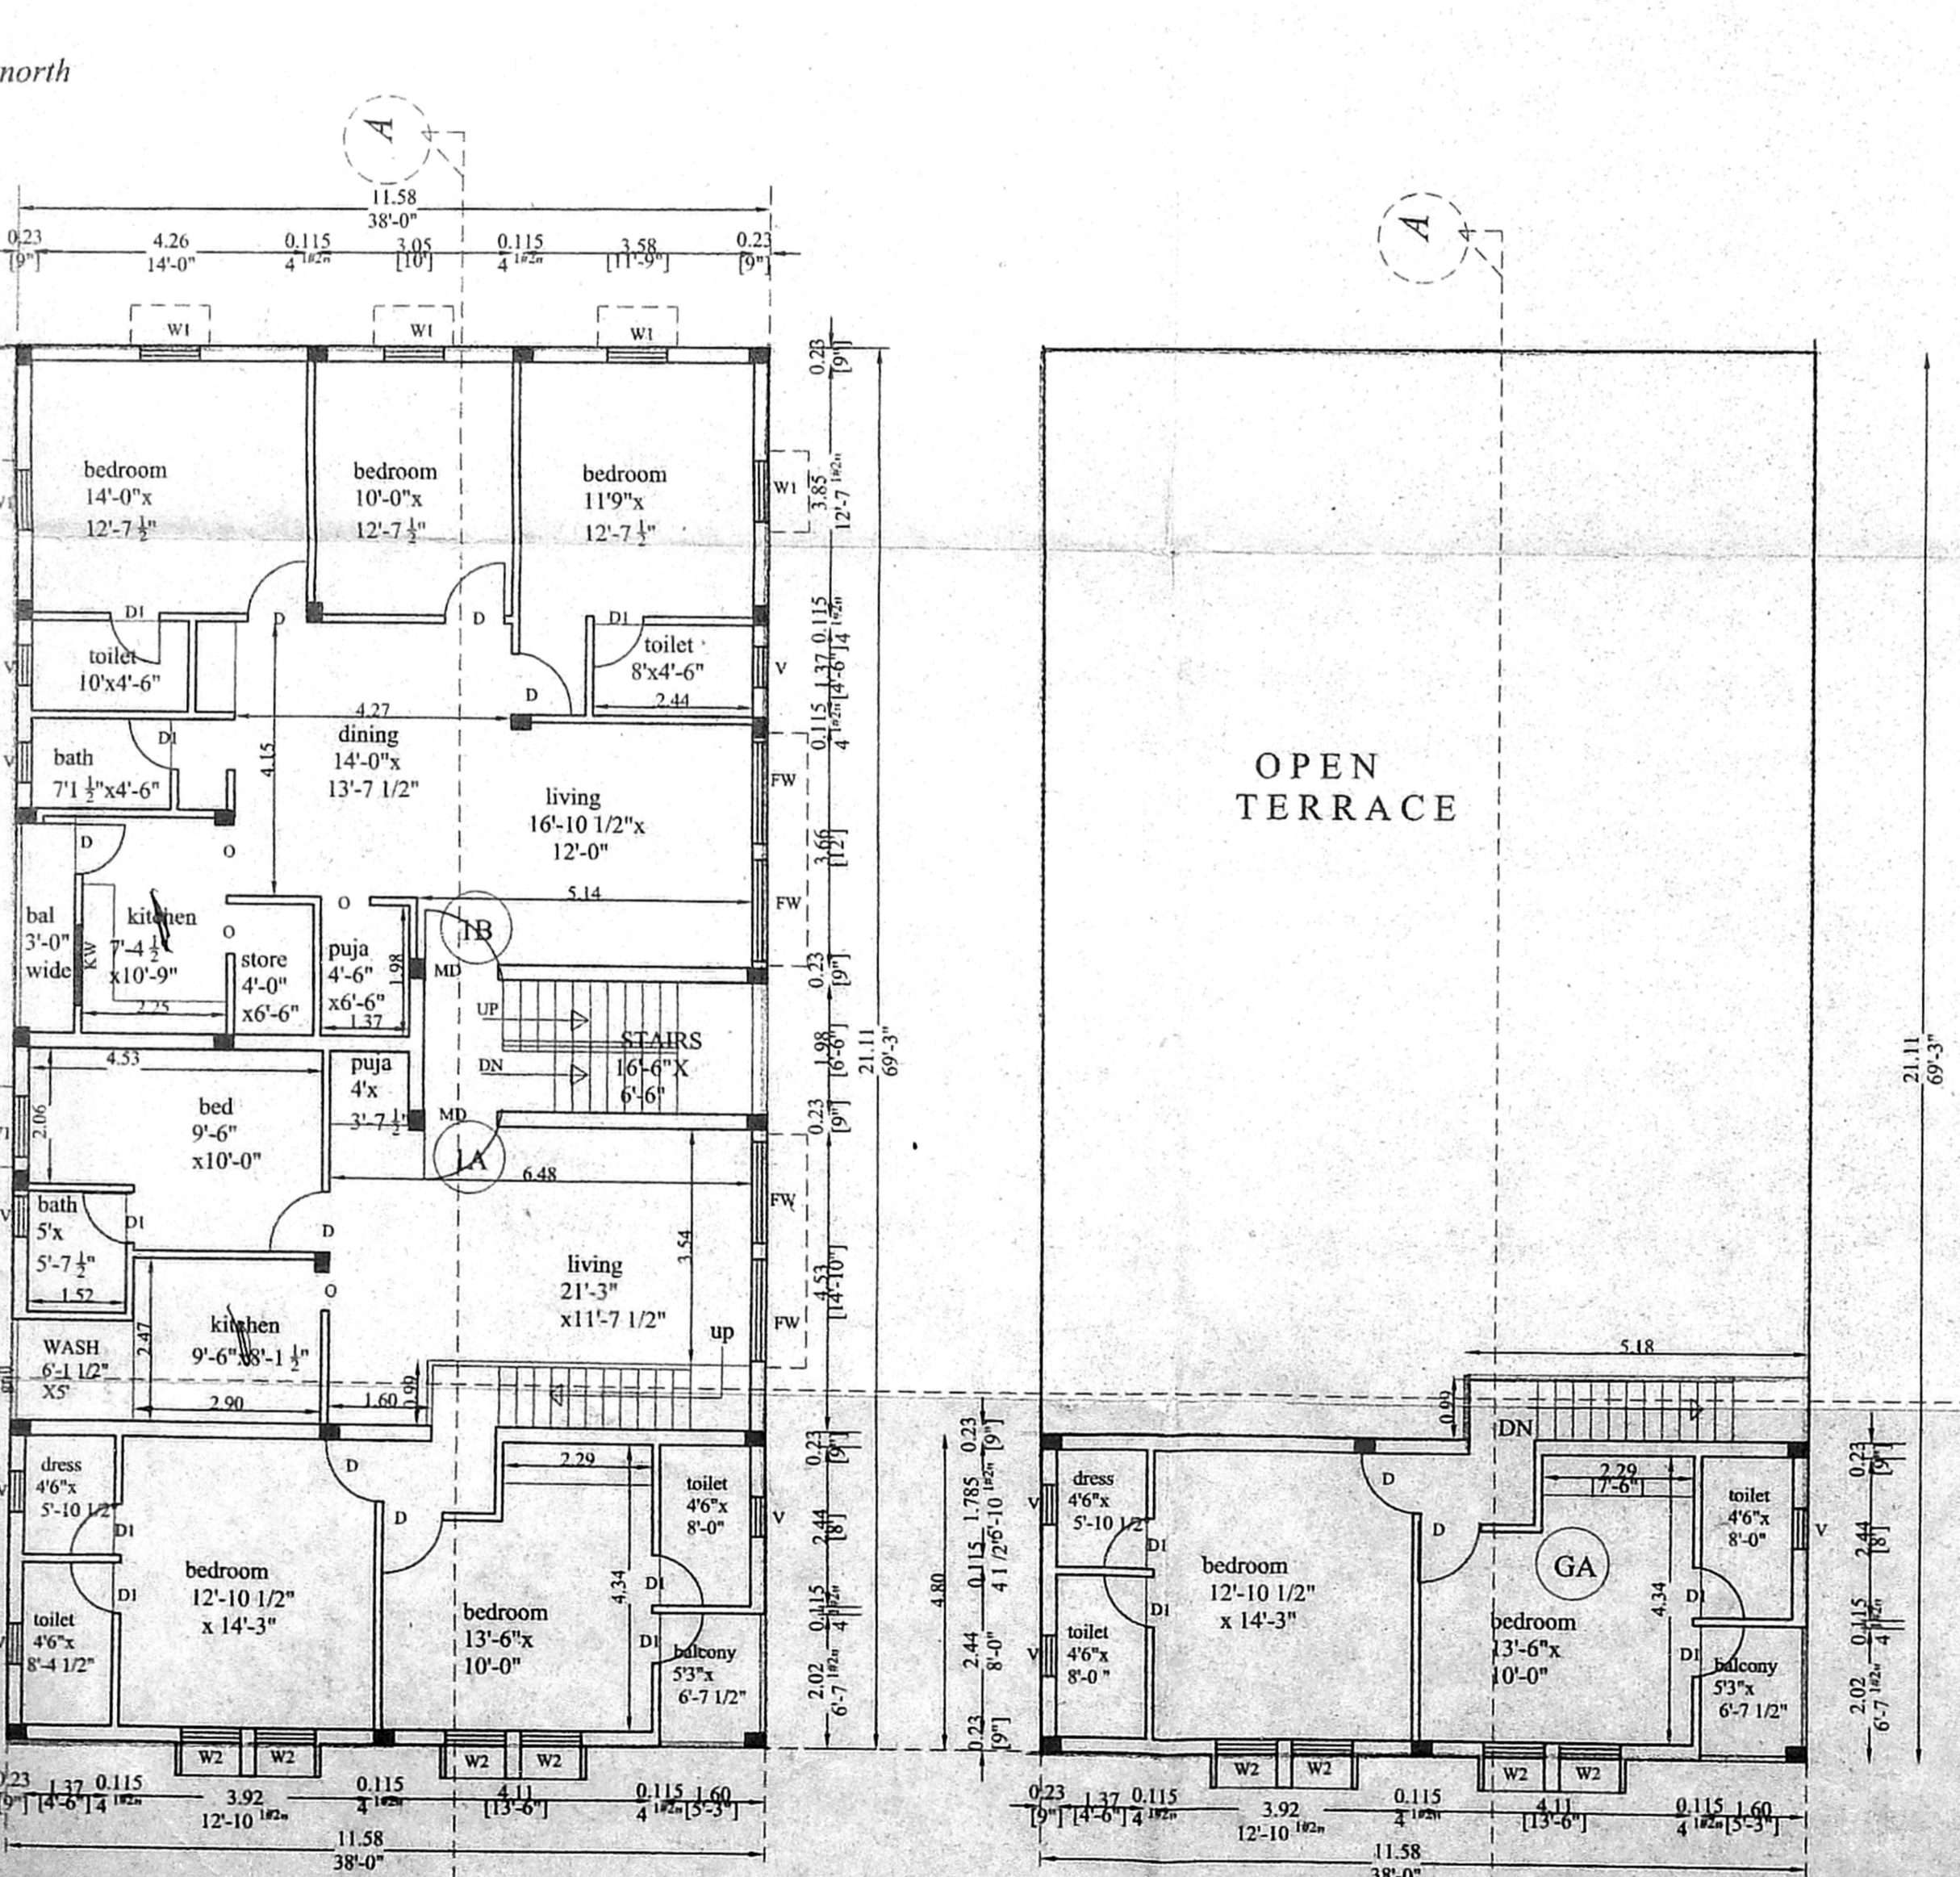

FIRST FLOOR PLAN

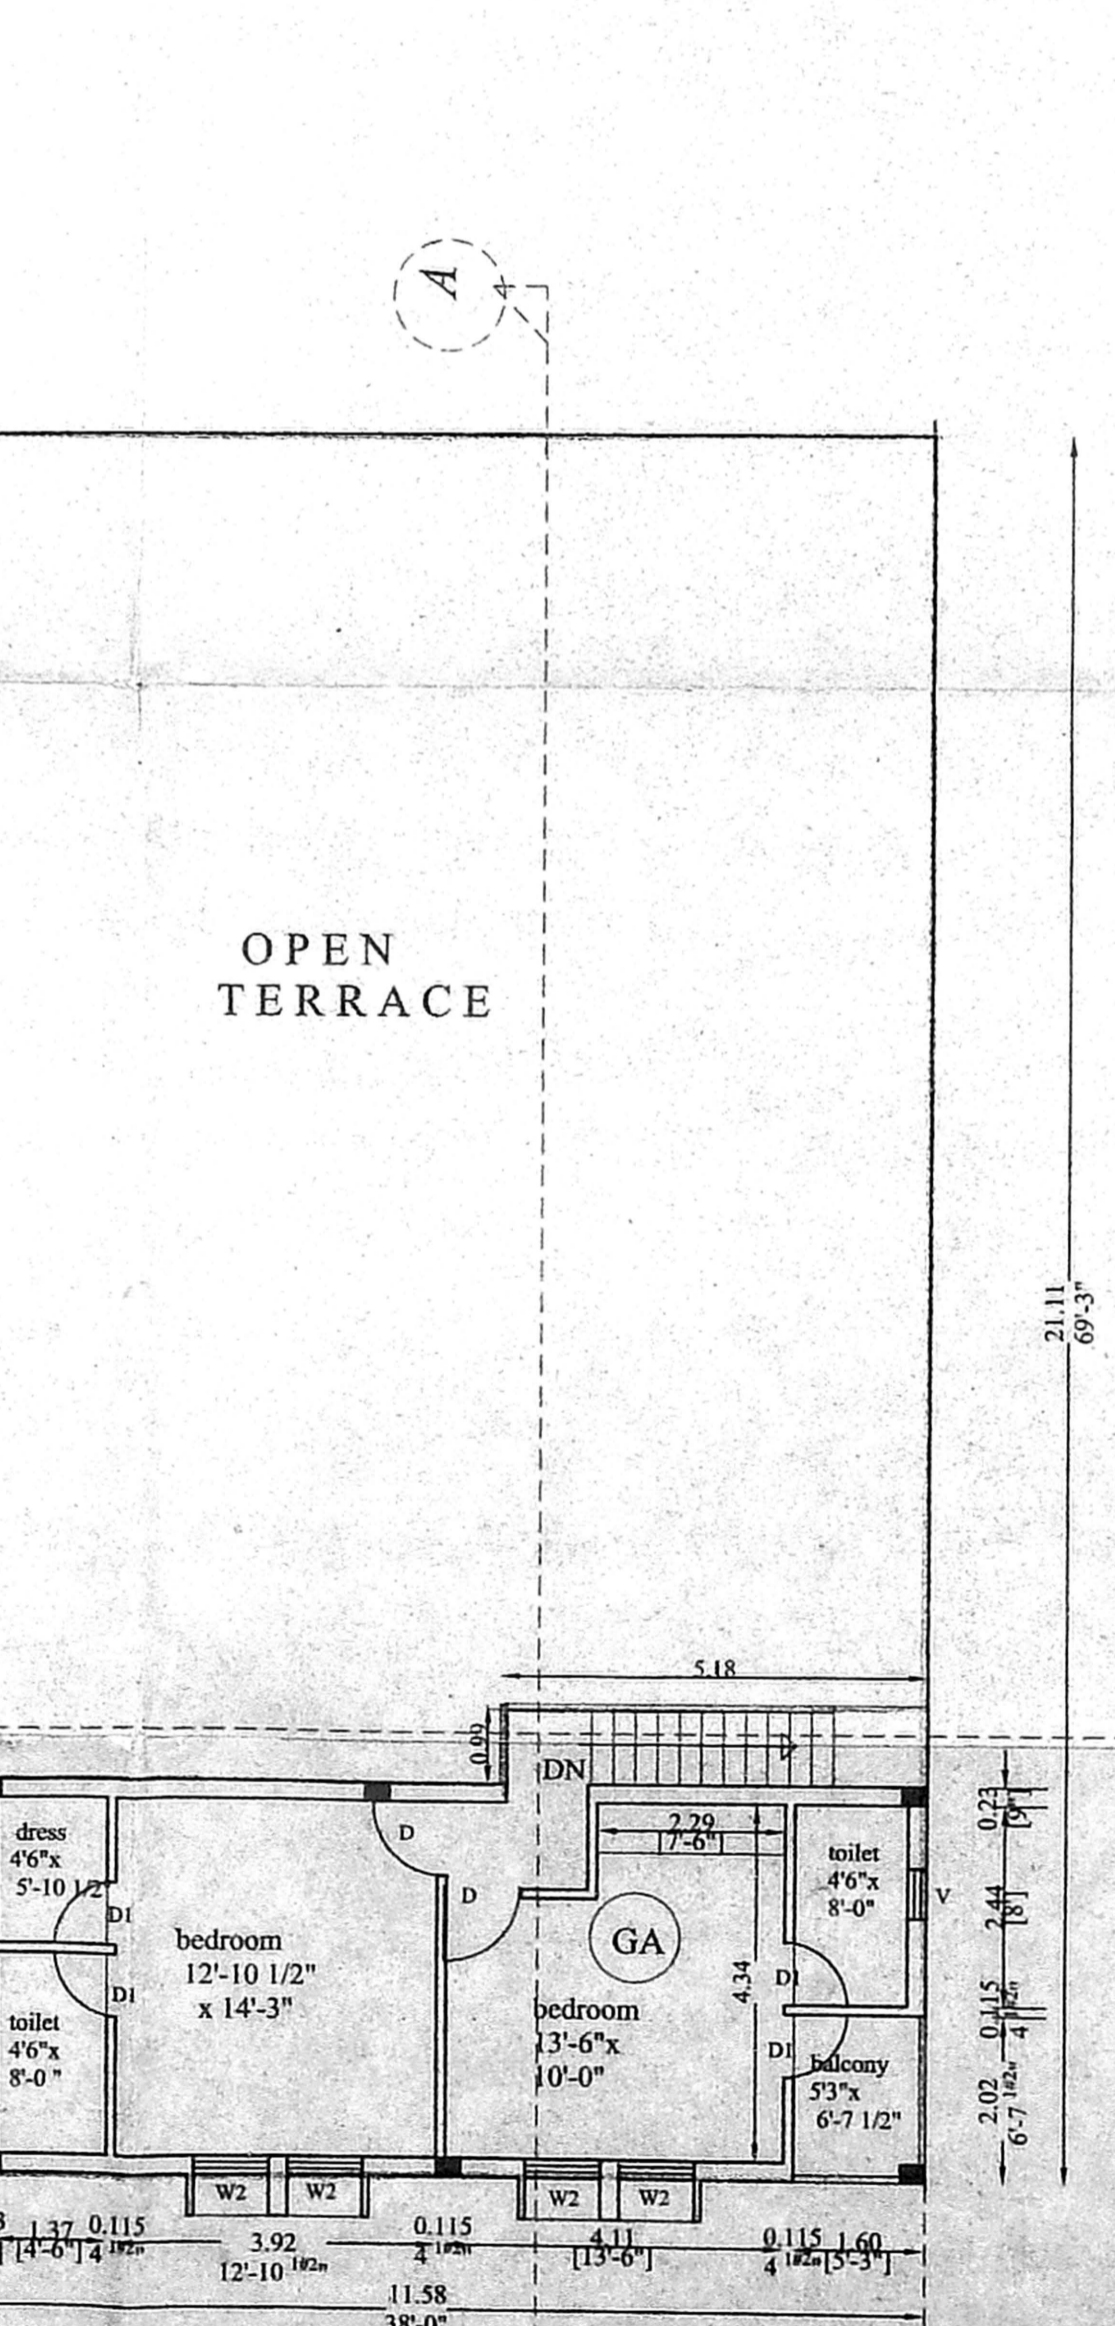

SECOND FLOOR PLAN (PART)

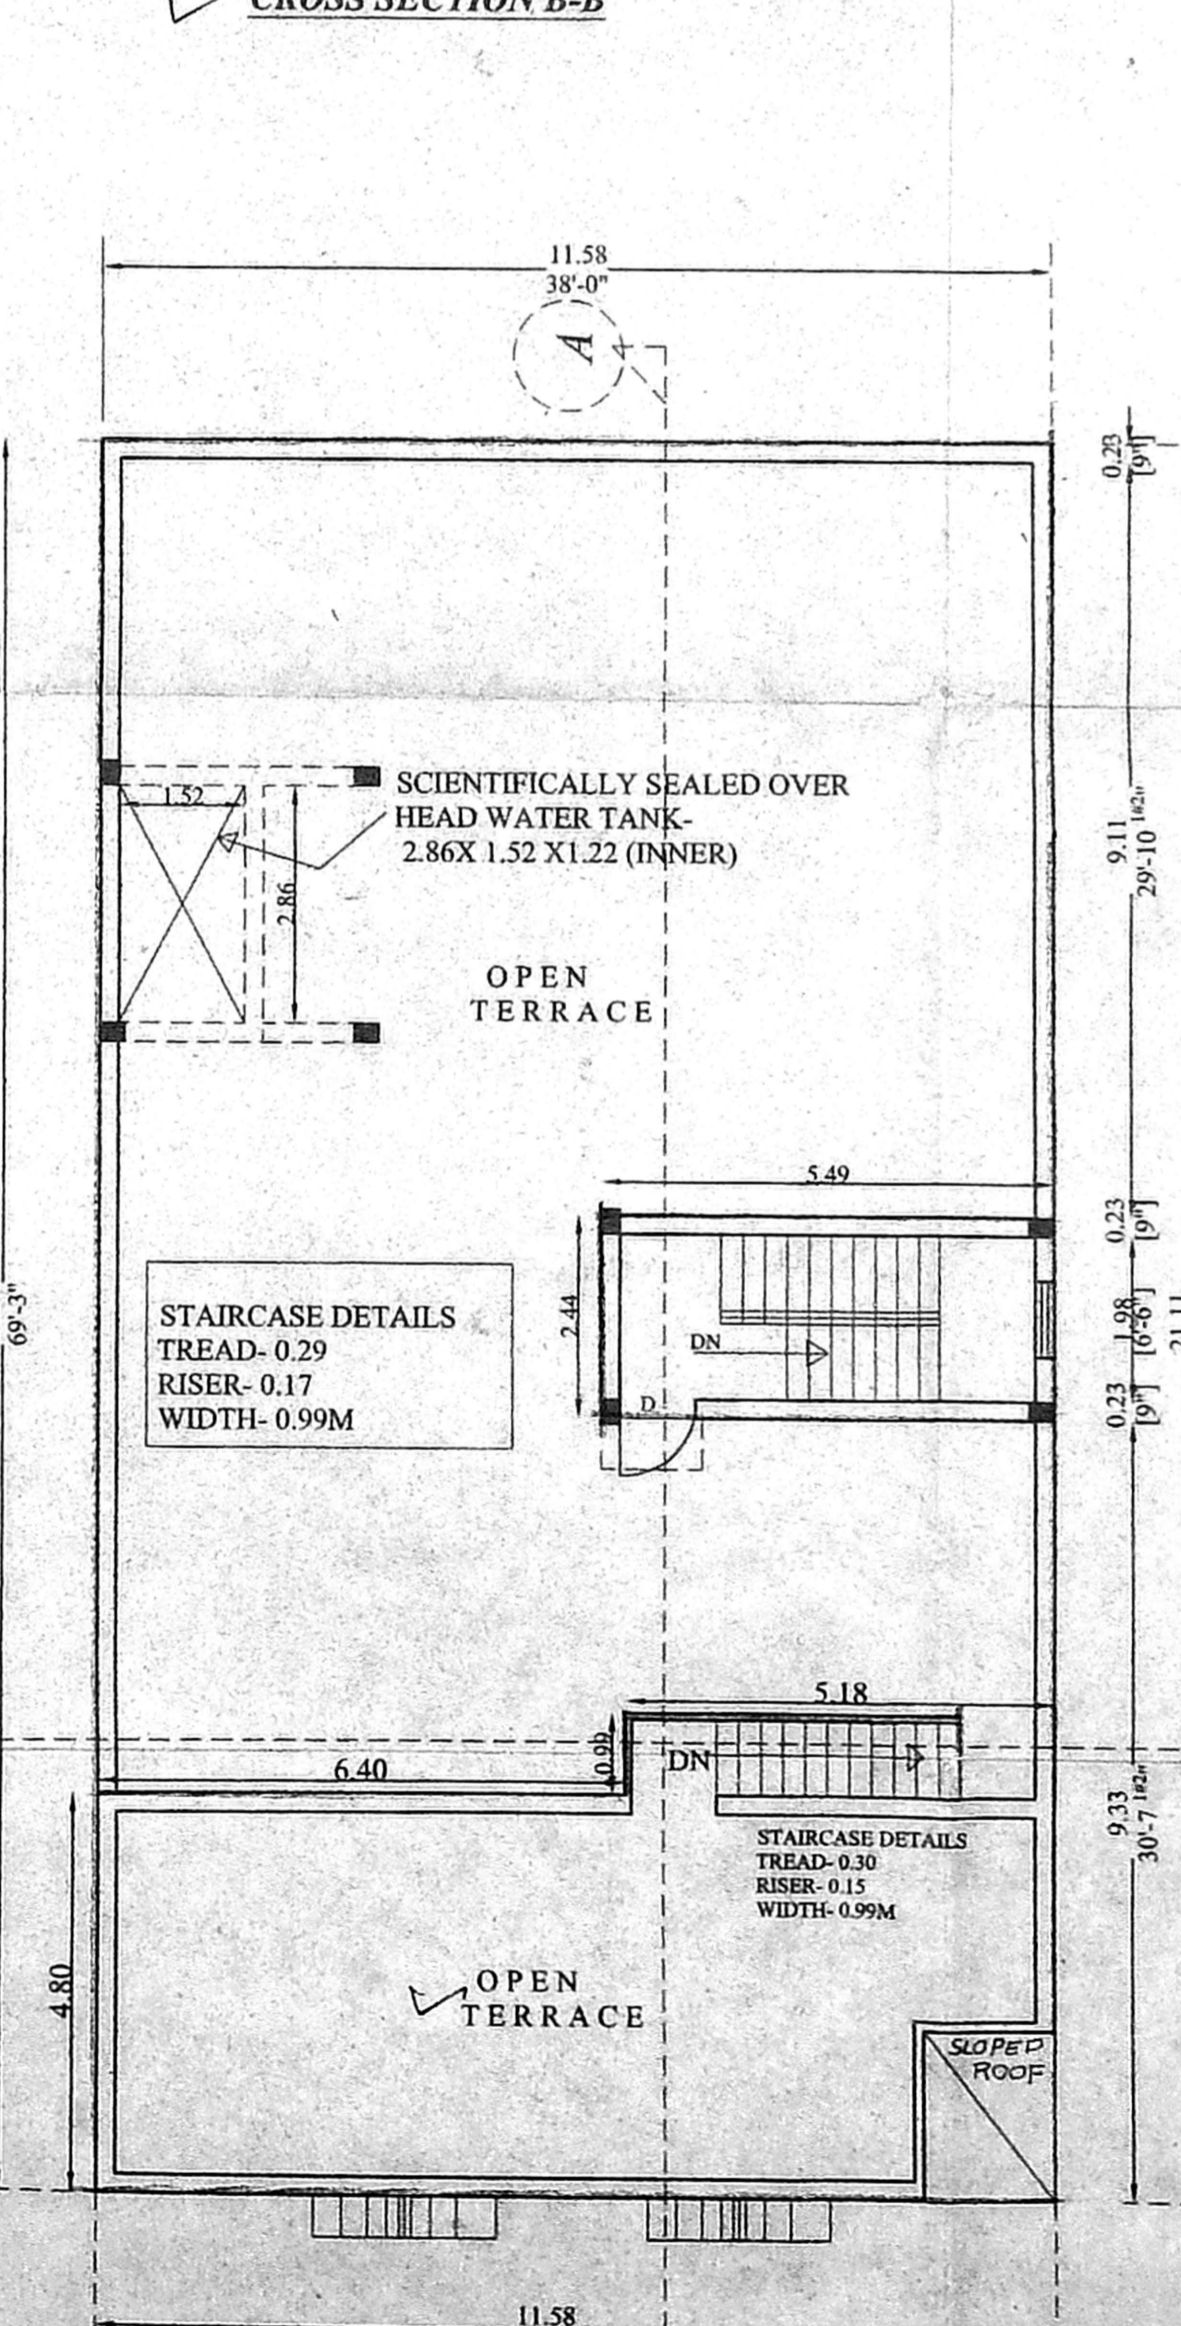

TERRACE FLOOR PLAN