


PLAN SHOWING
 RESIDENTIAL BUILDING AT DOORNOCUR
 OLD NO.18A, NORTH BOAG ROAD,
 T.NAGAR, CHENNAI; 600 017,
 T.S.NO: 8535/2 & 8536/2, BLOCK NO: 112,
 DIVISION: 114, ZONE: VIII.


Scrutiny Plan
 P. A. I.
 A.P. 7/7/03
 D.P.

OFFICE COPY


A/3000424/197/03
 Planning Permit No.
APPROVED
 SUBJECT TO THE CONDITIONS IN THIS OFFICE LETTER
 No. A/13676/07 dated 07-03-2003
 FOR MEMBER/SECRETARY
 CHENNAI METROPOLITAN
 DEVELOPMENT AUTHORITY
 CHENNAI - 600 008.

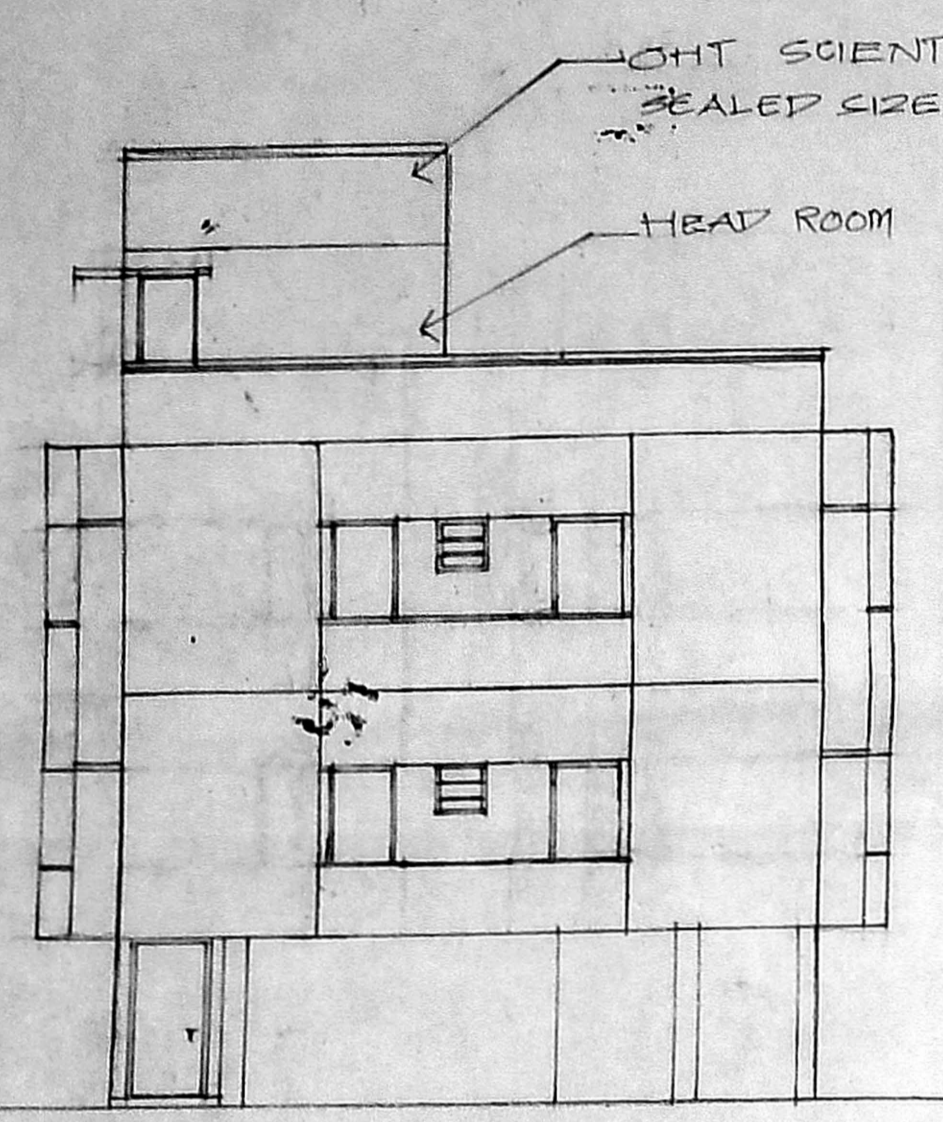


FRONT ELEVATION

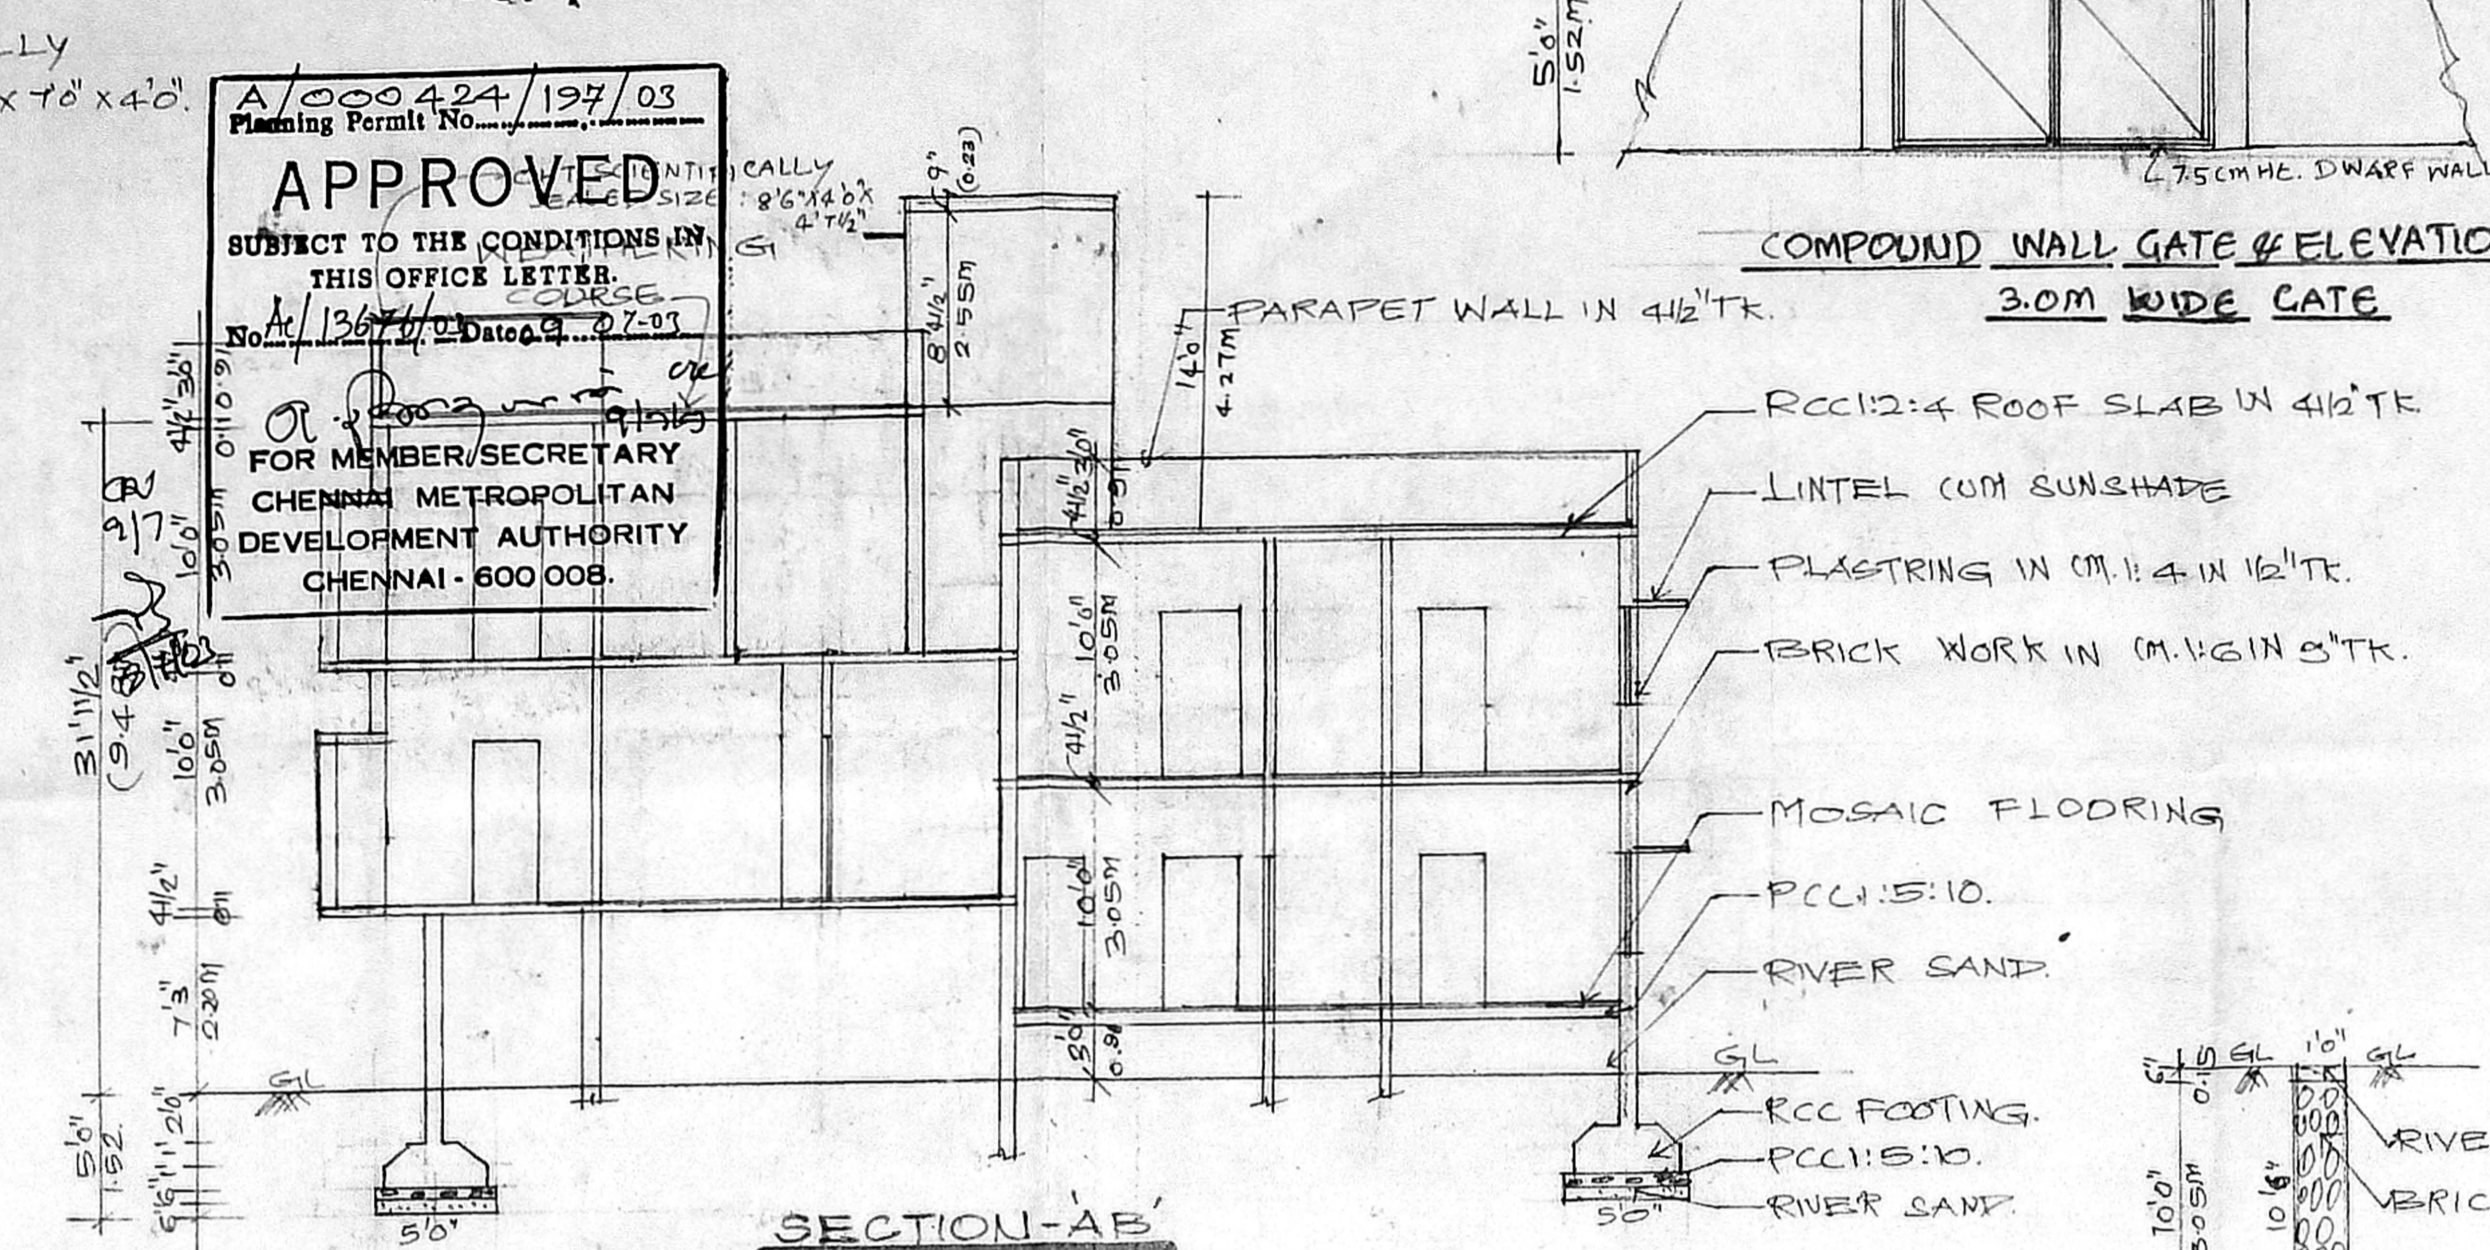


SECTION-AB

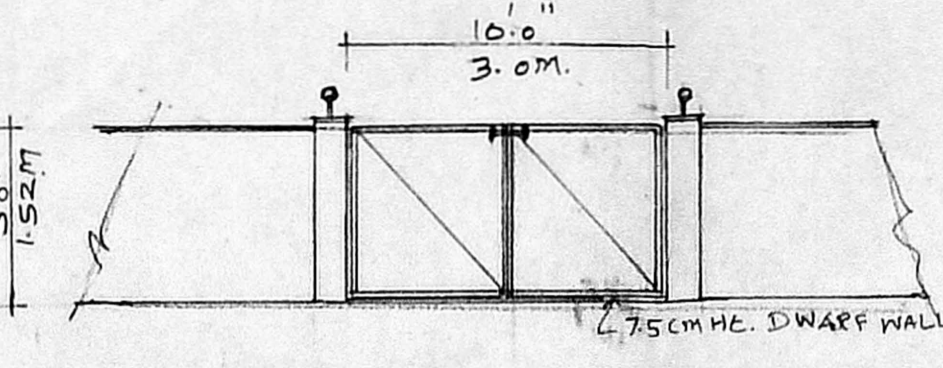


COMPOUND WALL GATE & ELEVATION
 3.0M WIDE GATE

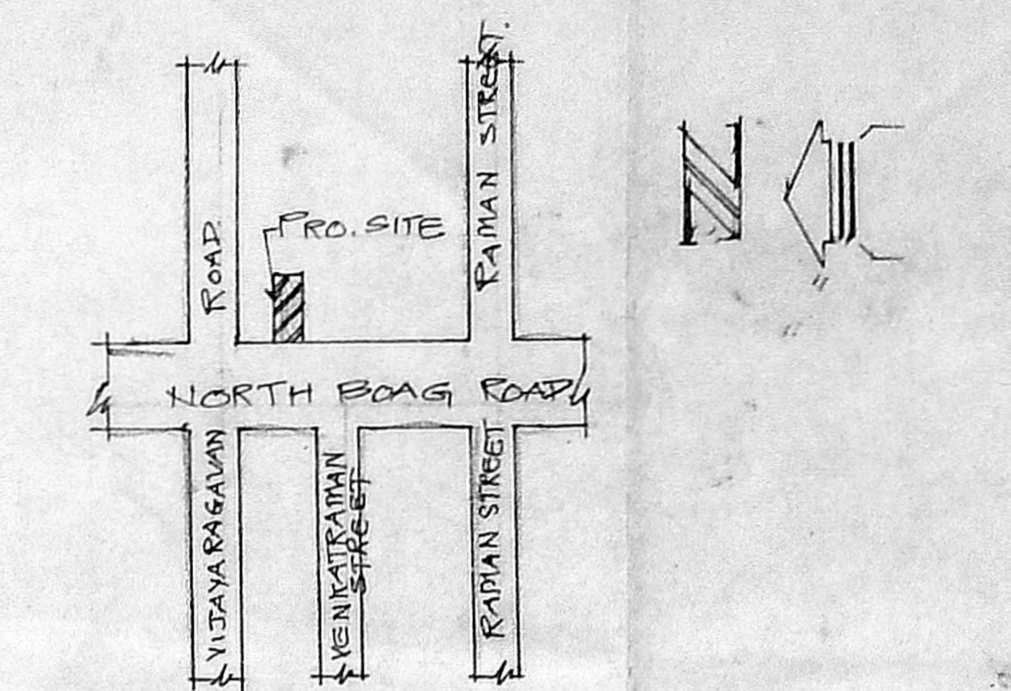


KEY PLAN.N.T.S

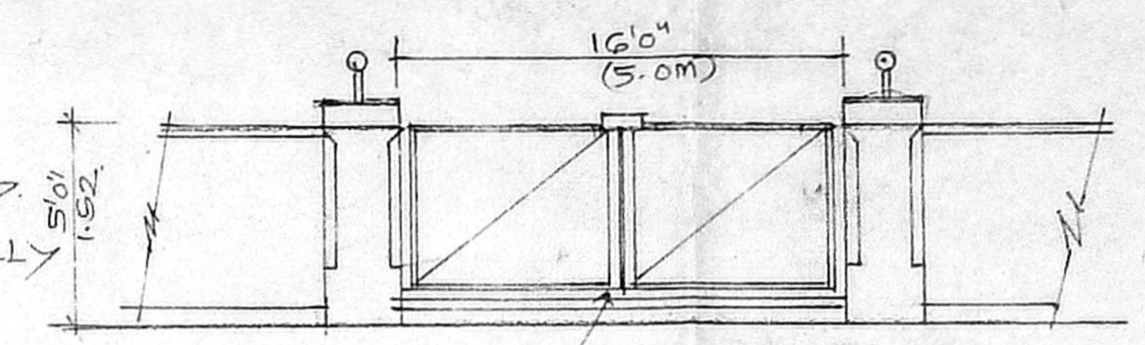


COMPOUND WALL & GATE ELEVATION
 (5.0M WIDE GATE)

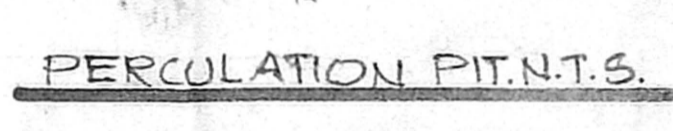


PERCOLATION PIT.N.T.S

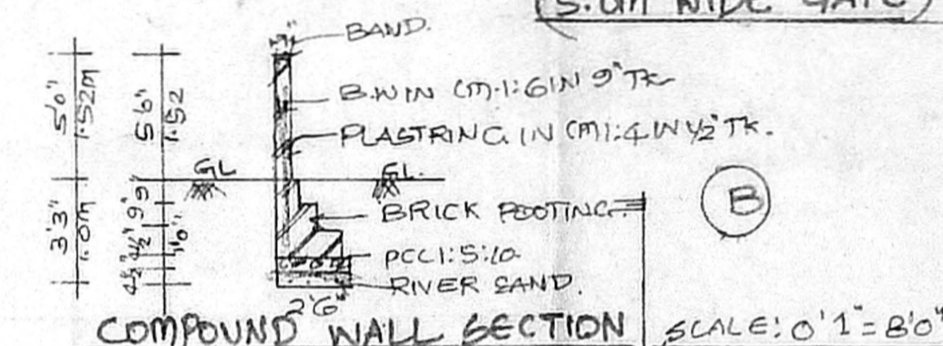


COMPOUND WALL SECTION
 SCALE: 0.1" = 8.0"

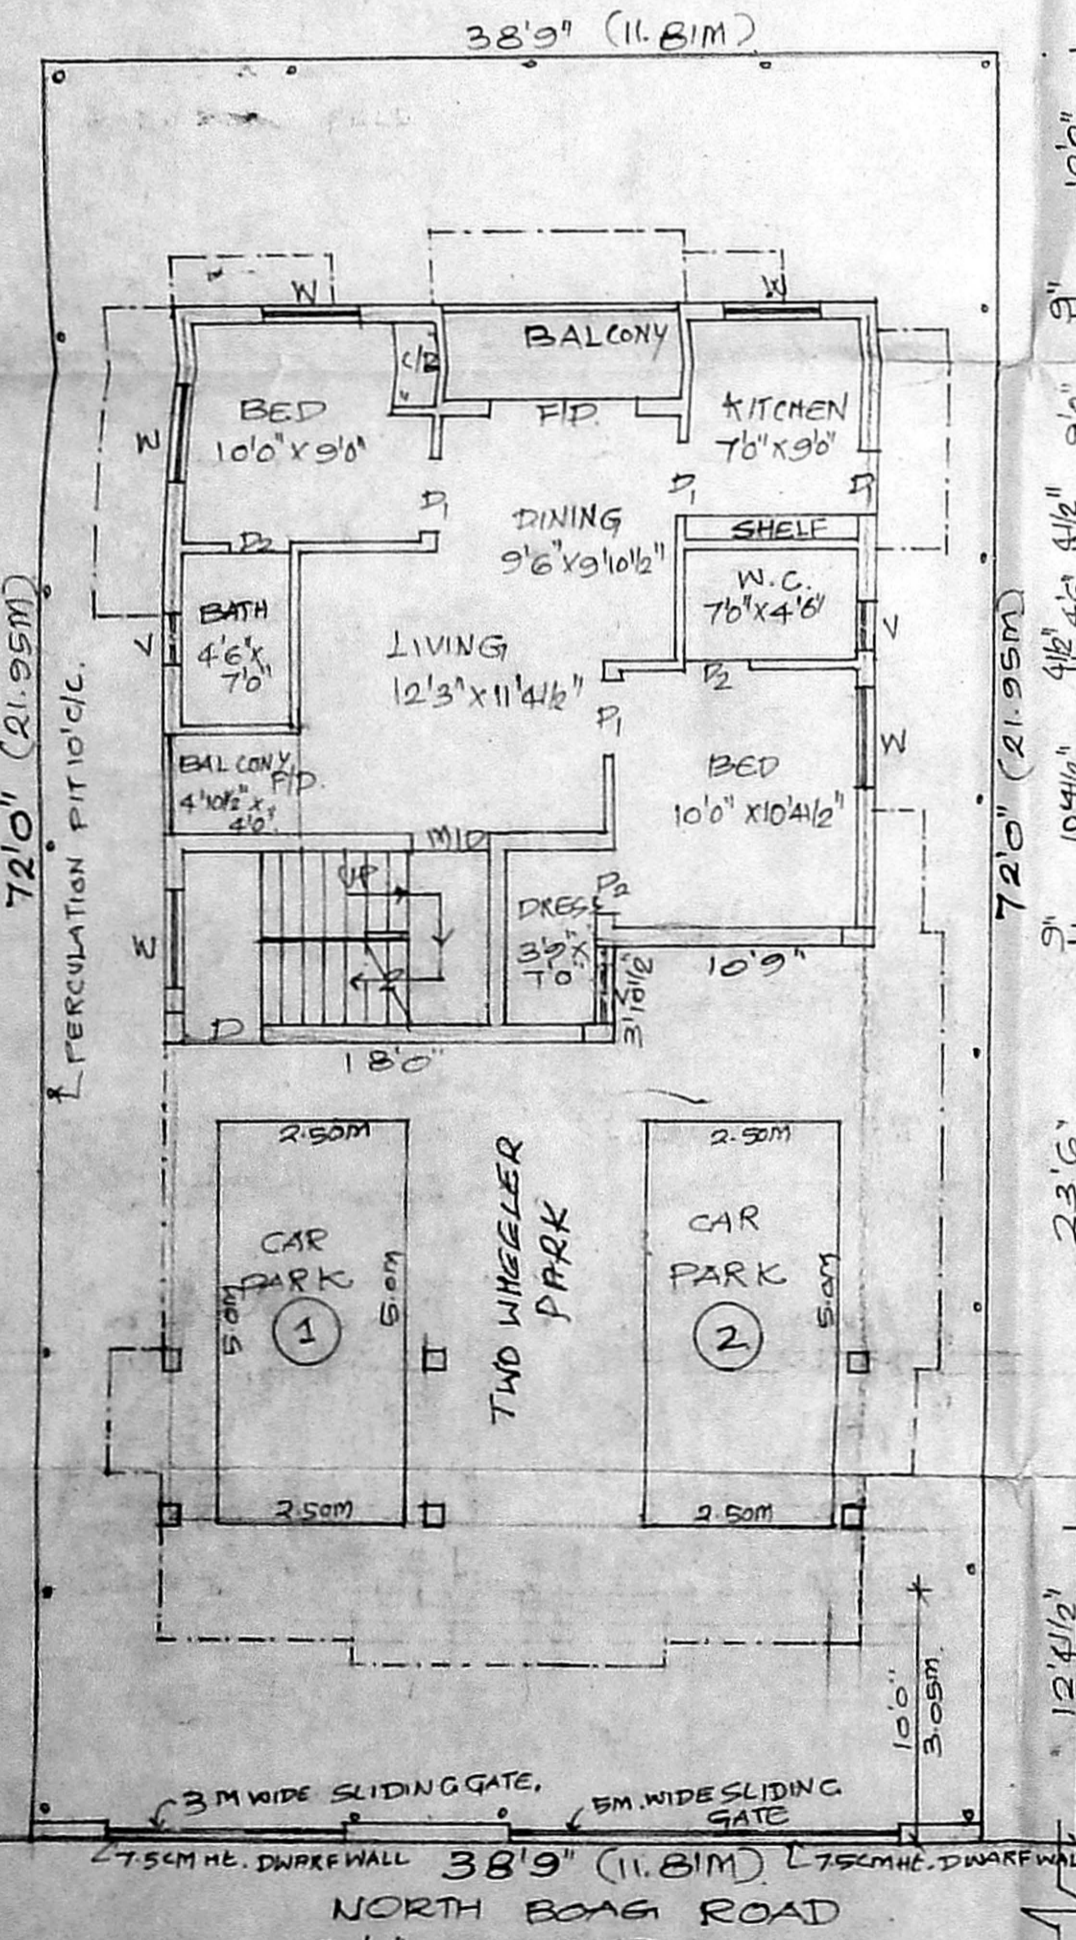


SITE PLAN / STILT & GROUND FLOOR

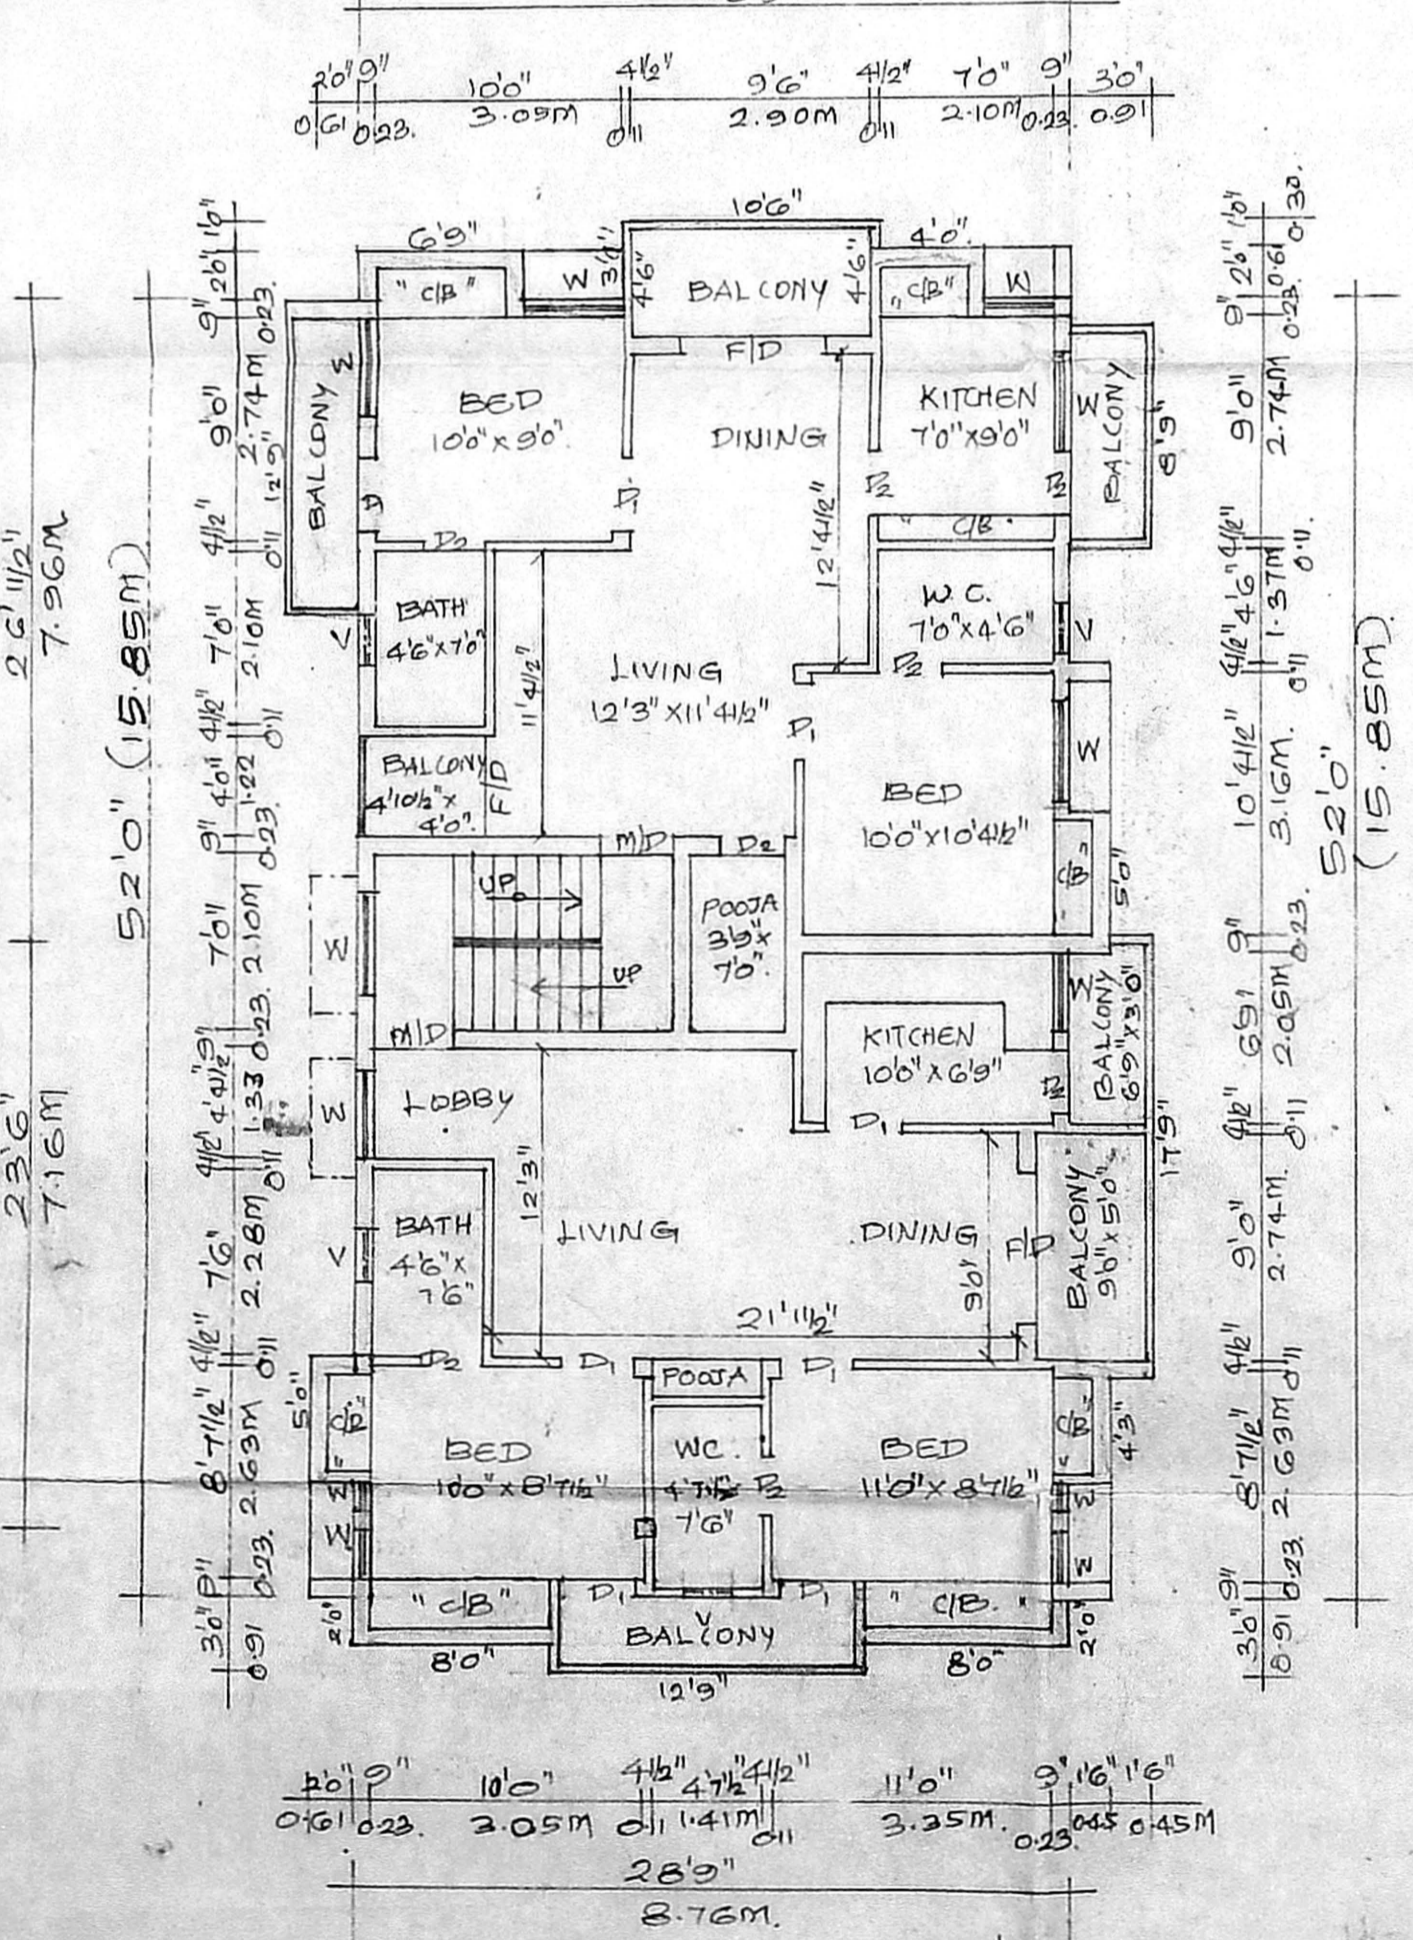

FIRST FLOOR

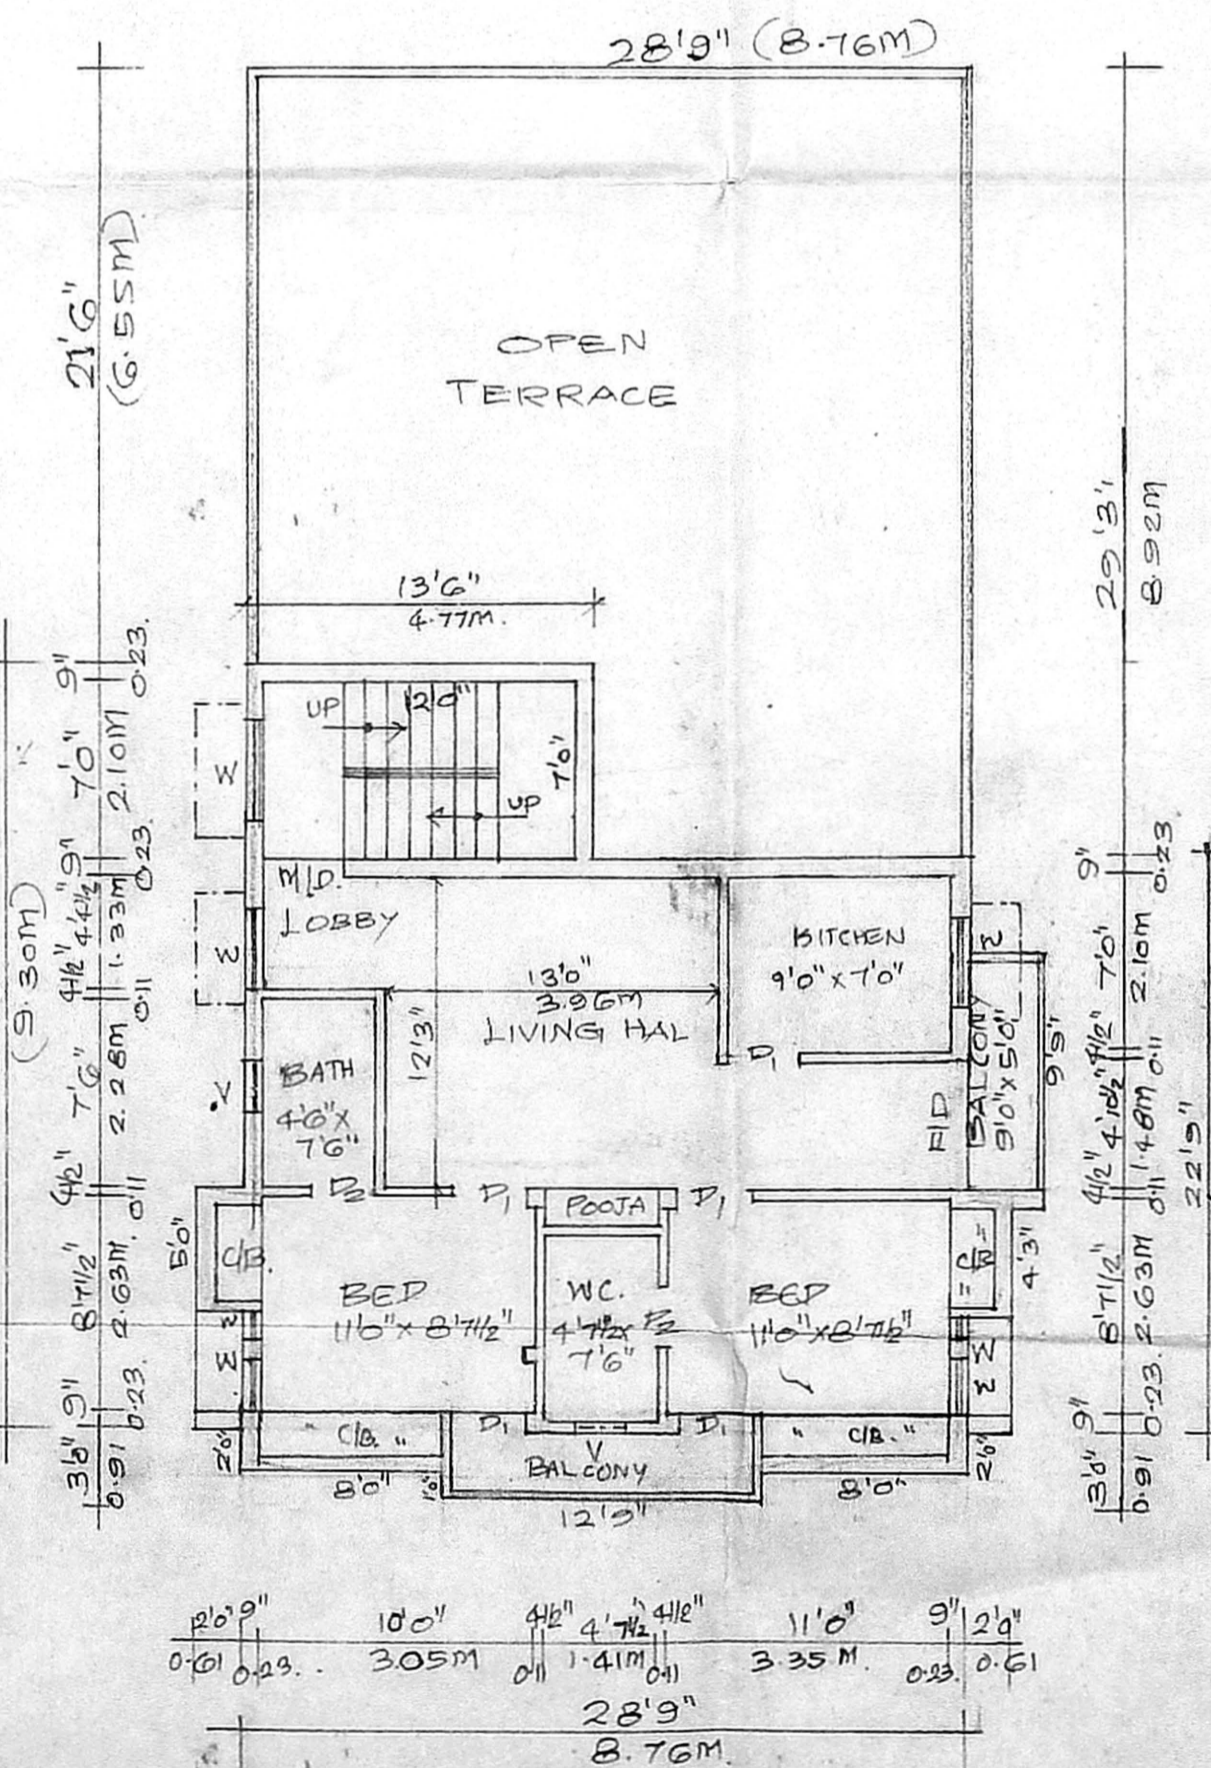

SECOND FLOOR
 ABOVE STILT

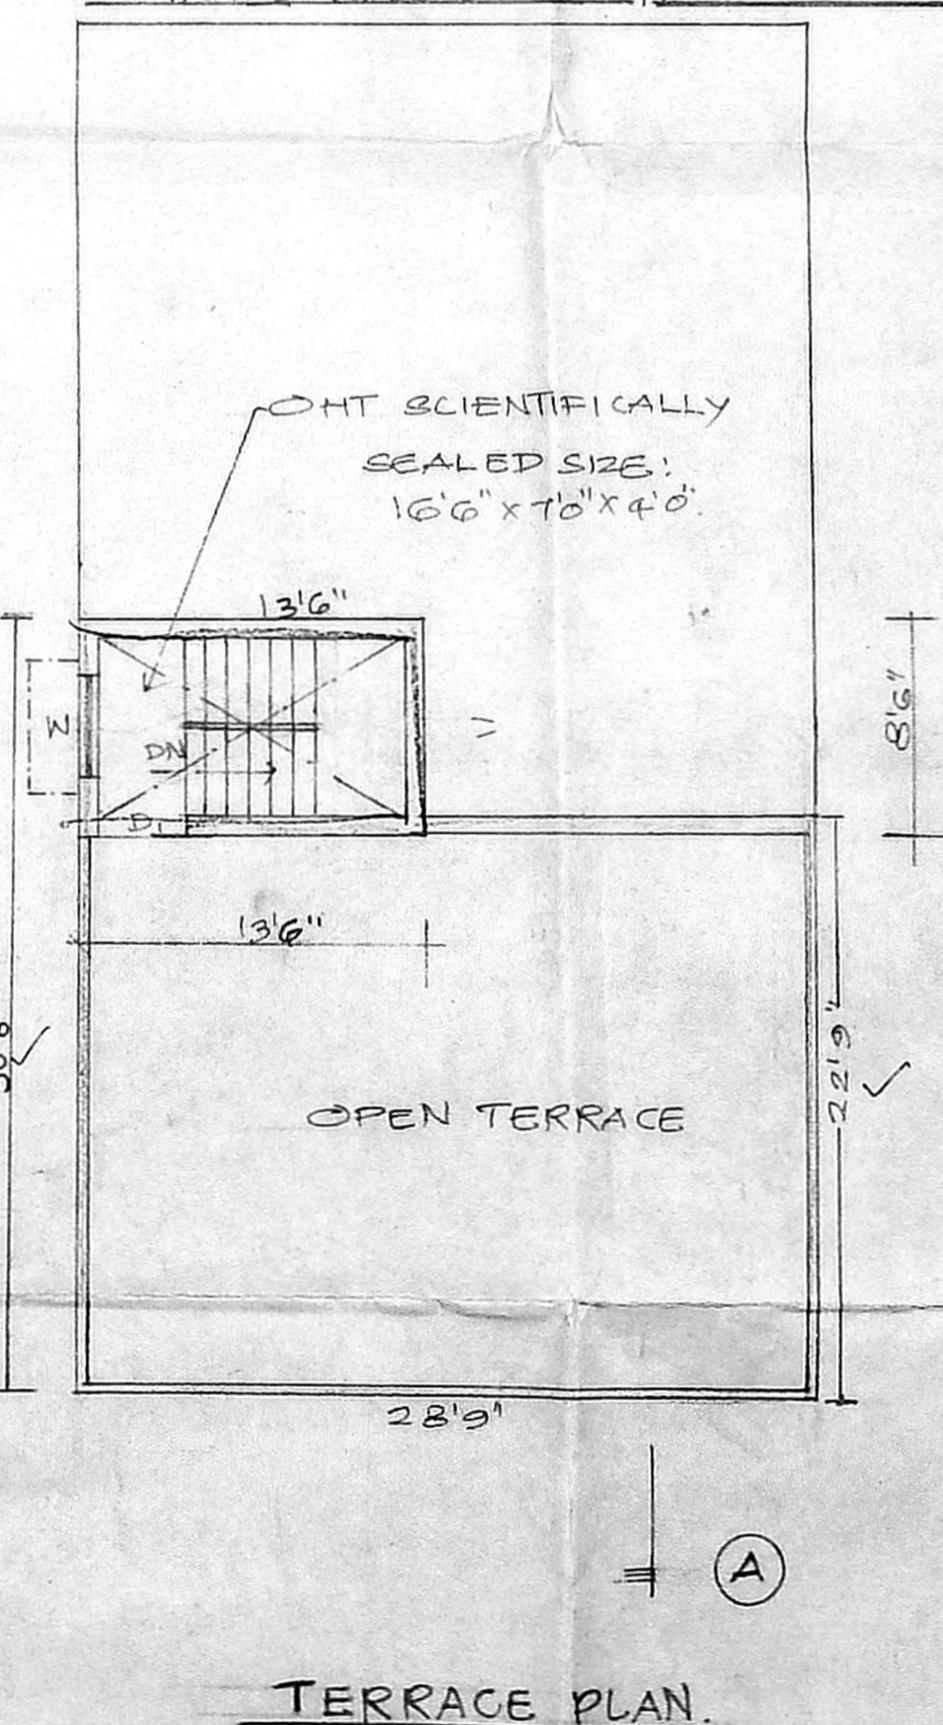

TERRACE PLAN

SCALE: 0.1" = 8.0"

AREA DETAILS

PLOT EXTENT	: 2730.00 SFT, 259.23m ²
GROUND FLOOR	: 828.84 SFT, 76.28m ²
FIRST FLOOR	: 1764.50 SFT, 163.98m ²
SECOND FLOOR	: 876.70 SFT, 81.47m ²
TOTAL AREA	: 3469.03 SFT, 321.76m ²
HEAD ROOM AREA	: 114.75 SFT, 10.65m ²
PLOT COVERAGE	: 63.33%
FSI	: 1.24
STILT CAR PARK (NON FSI AREA)	: 605.83 SFT, 56.31m ²

JOINERY'S REFERENCE

MIR MAIN DOOR	: 3'3" x 7'0"
D - DOOR	: 3'6" x 7'0"
D1 - DOOR	: 3'0" x 7'0"
D2 - DOOR	: 2'6" x 7'0"
FIP - FRENCH WINDOW	: 6'0" x 7'0"
W - WINDOW	: 4'0" x 4'0"
W1 - WINDOW	: 3'0" x 4'0"
V - VENTILATOR	: 2'0" x 2'0"

COLOR INDEX

PROPOSED	●
ROAD	○
BOUNDARY	○

OWNER

S. ATHIYAMAN, B.E.
 CHARTERED ENGINEER
 Class-I, Licensed Surveyor - No.192
 Corporation of Chennai
 Nathamuni Street, T. Nagar,
 Chennai - 17. Mobile: 9841071245

LICENSED SURVEYOR

22/9
 7/9
 30/2