




ELEVATION

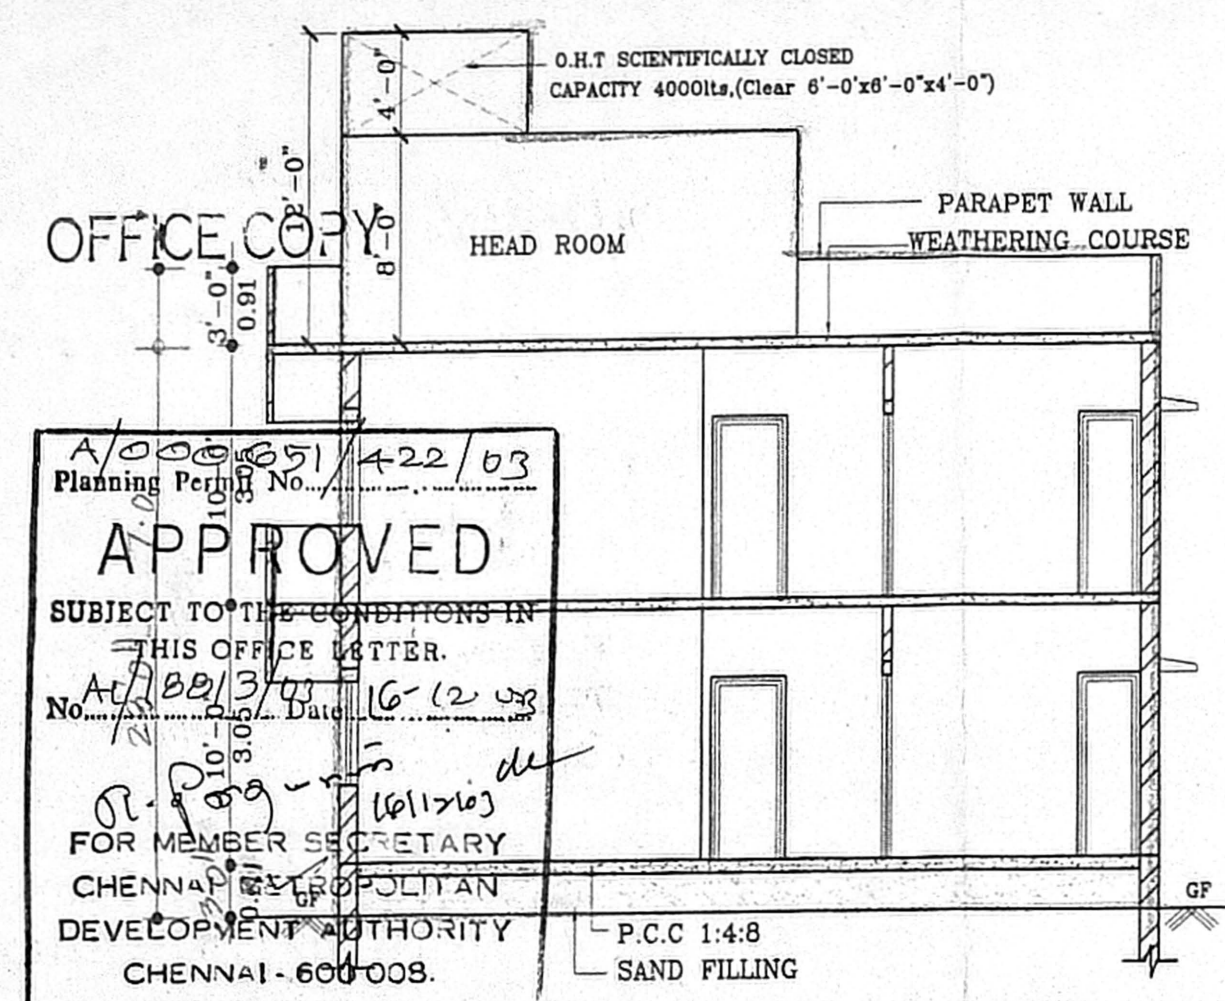


SECTION A-A

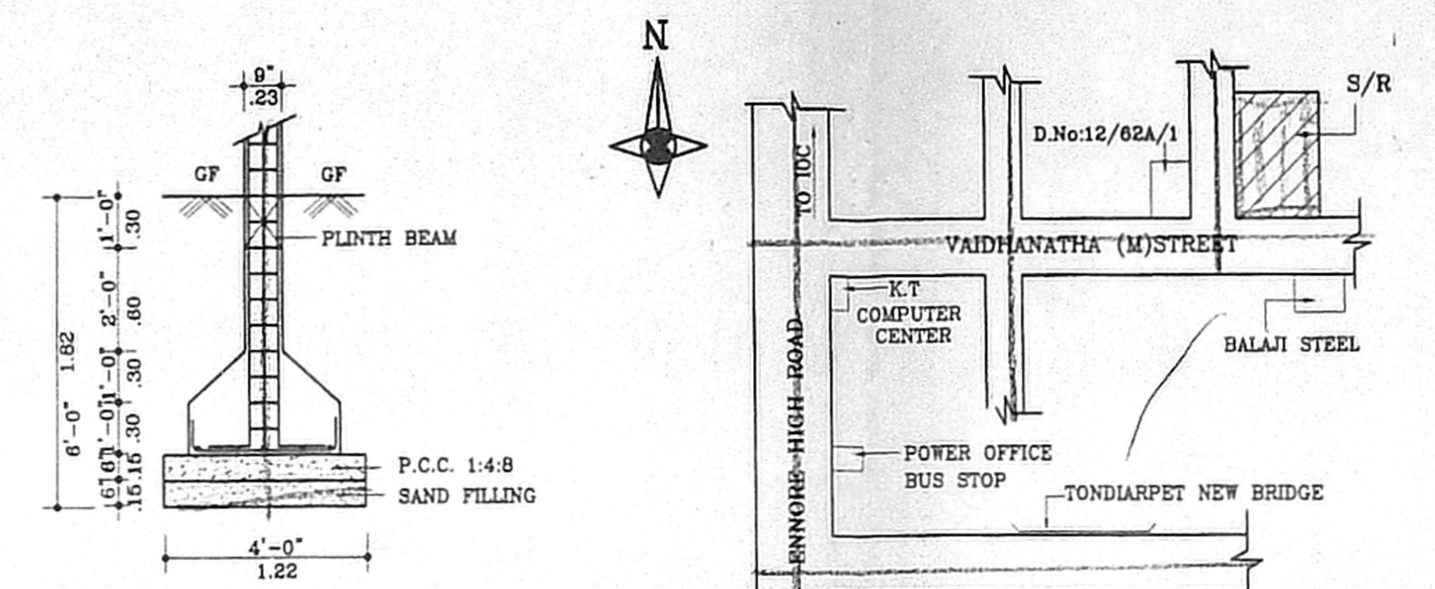

FOUNDATION DETAIL
(SCALE :0'-1" : 4'-0")

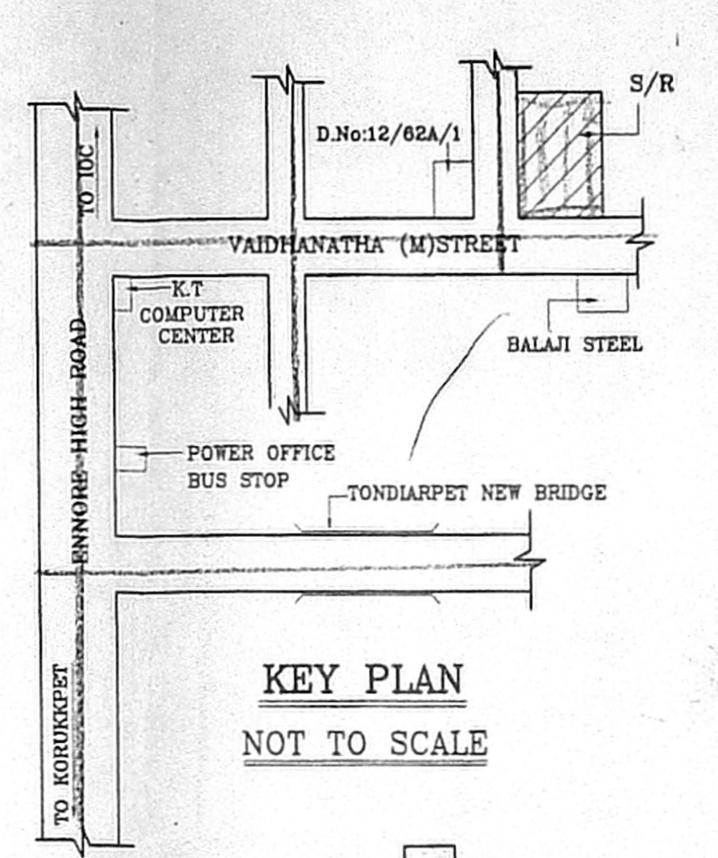


KEY PLAN
NOT TO SCALE

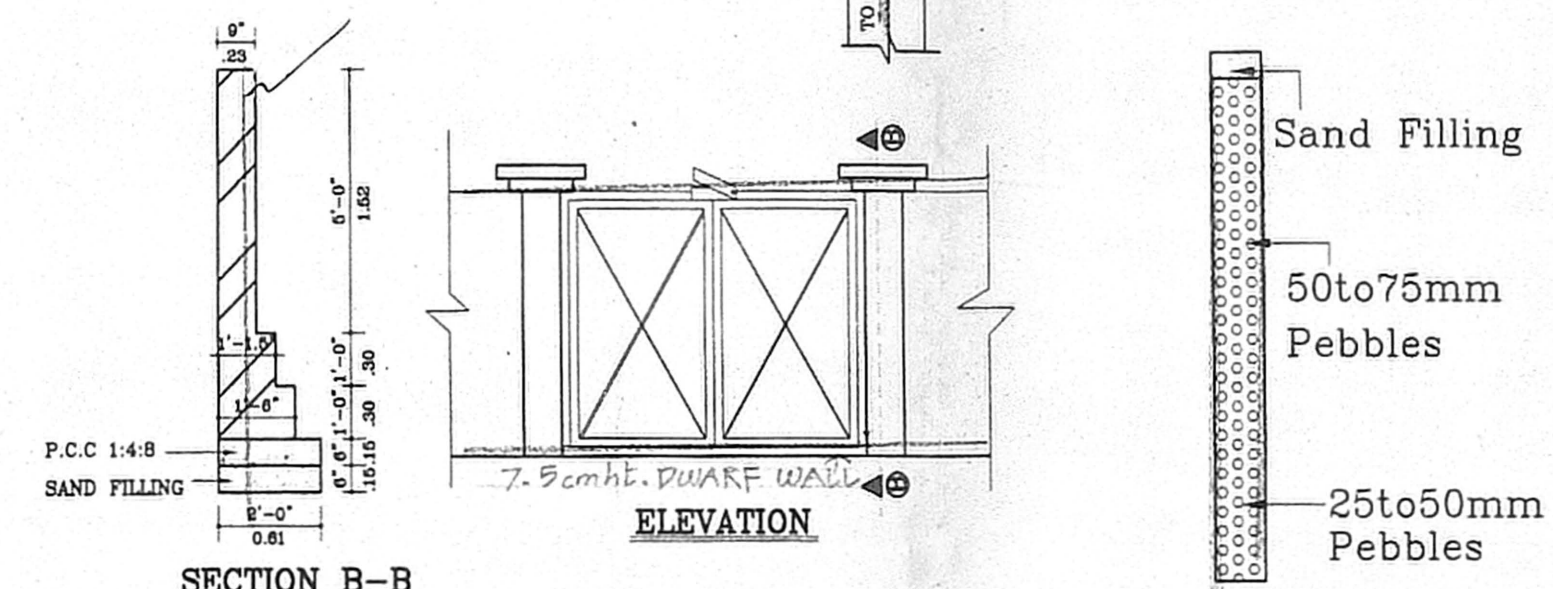


SECTION B-B
COMPOUND WALL DETAIL


PERCOLATION PIT
DETAILS

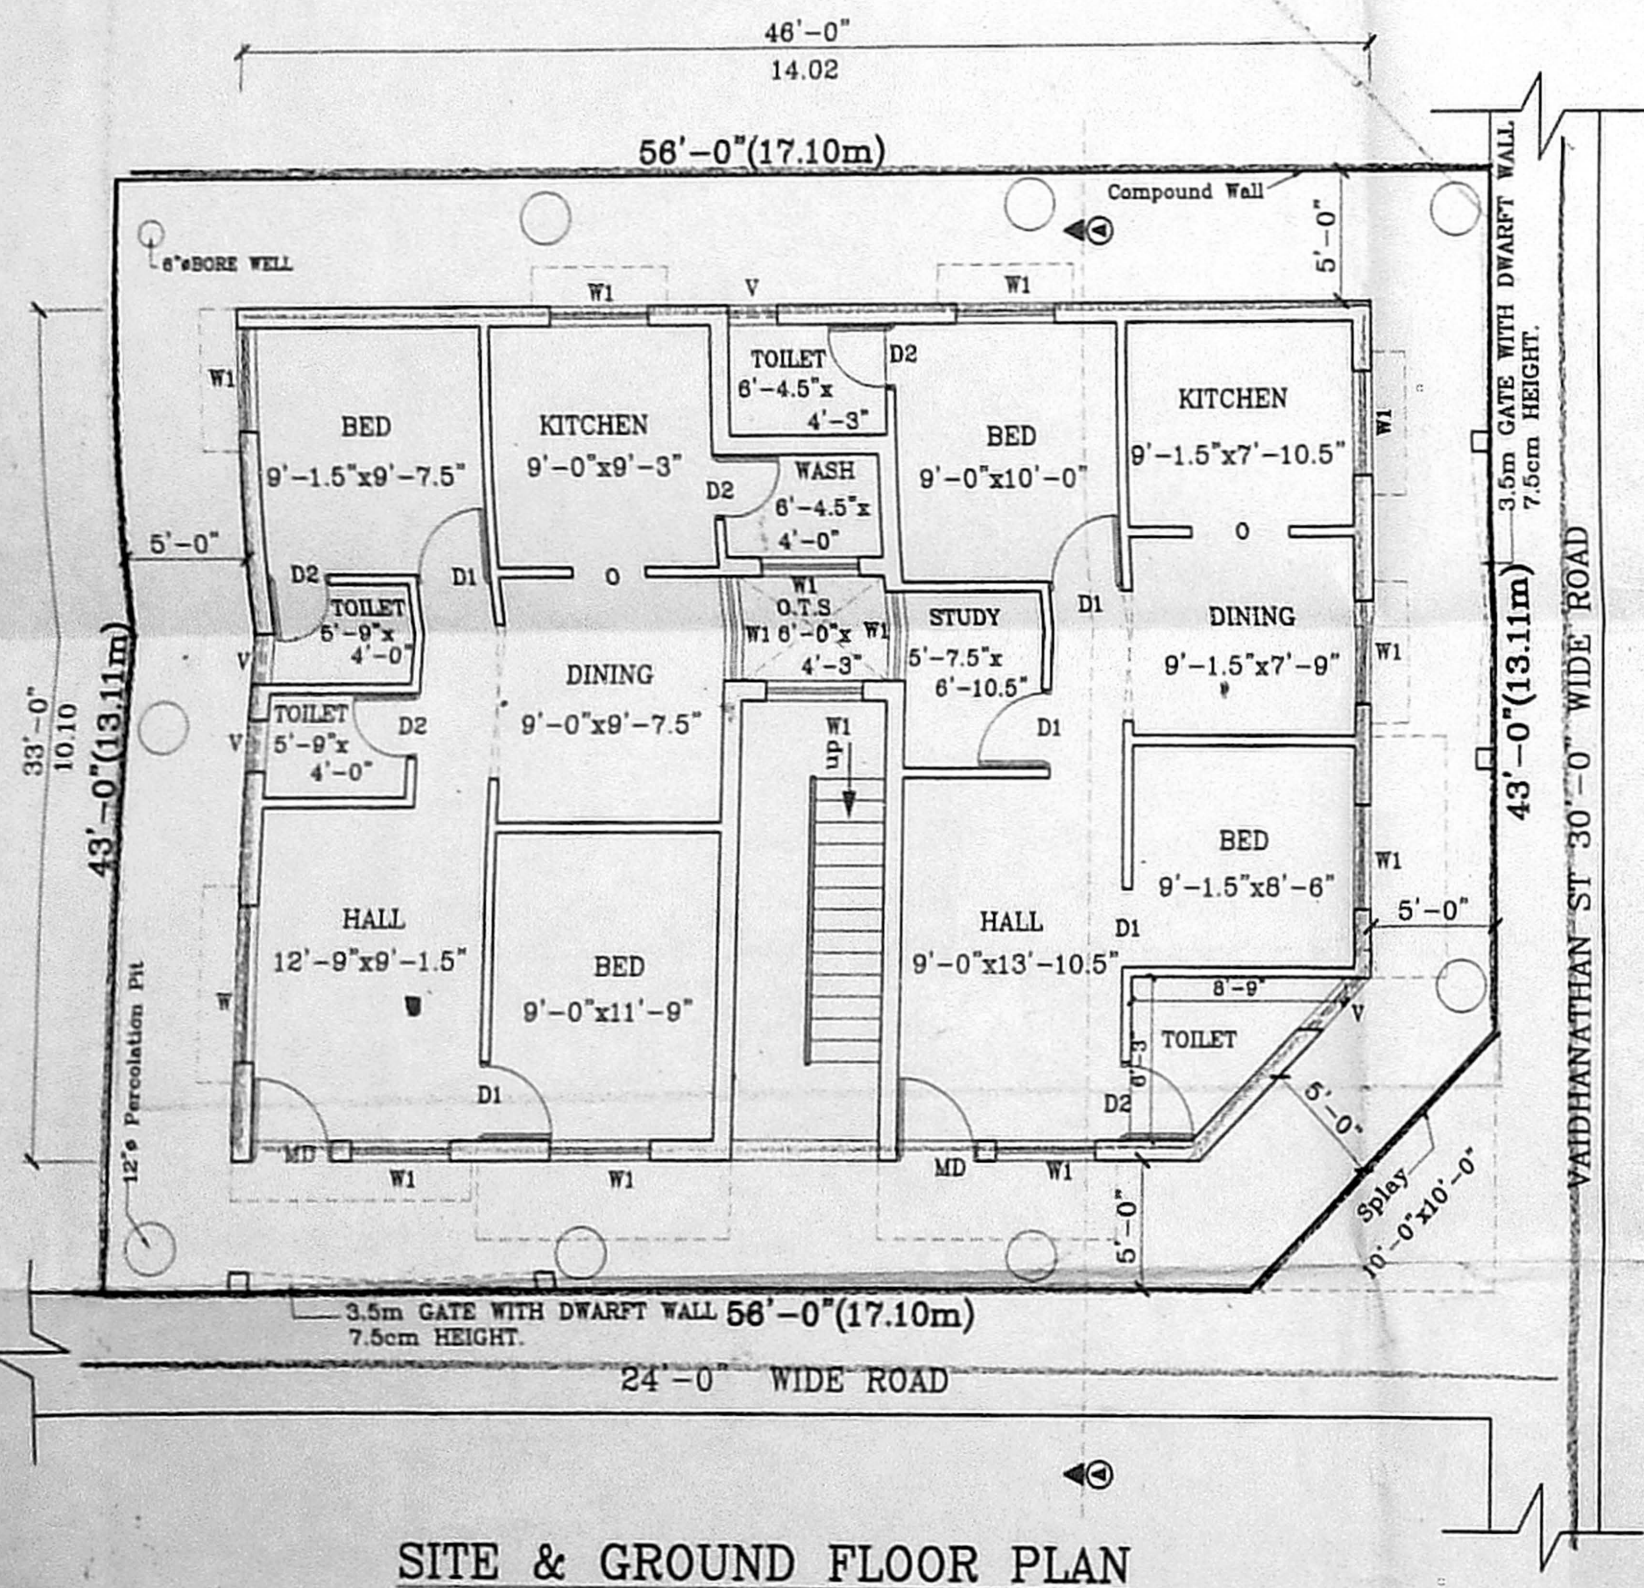

SITE & GROUND FLOOR PLAN

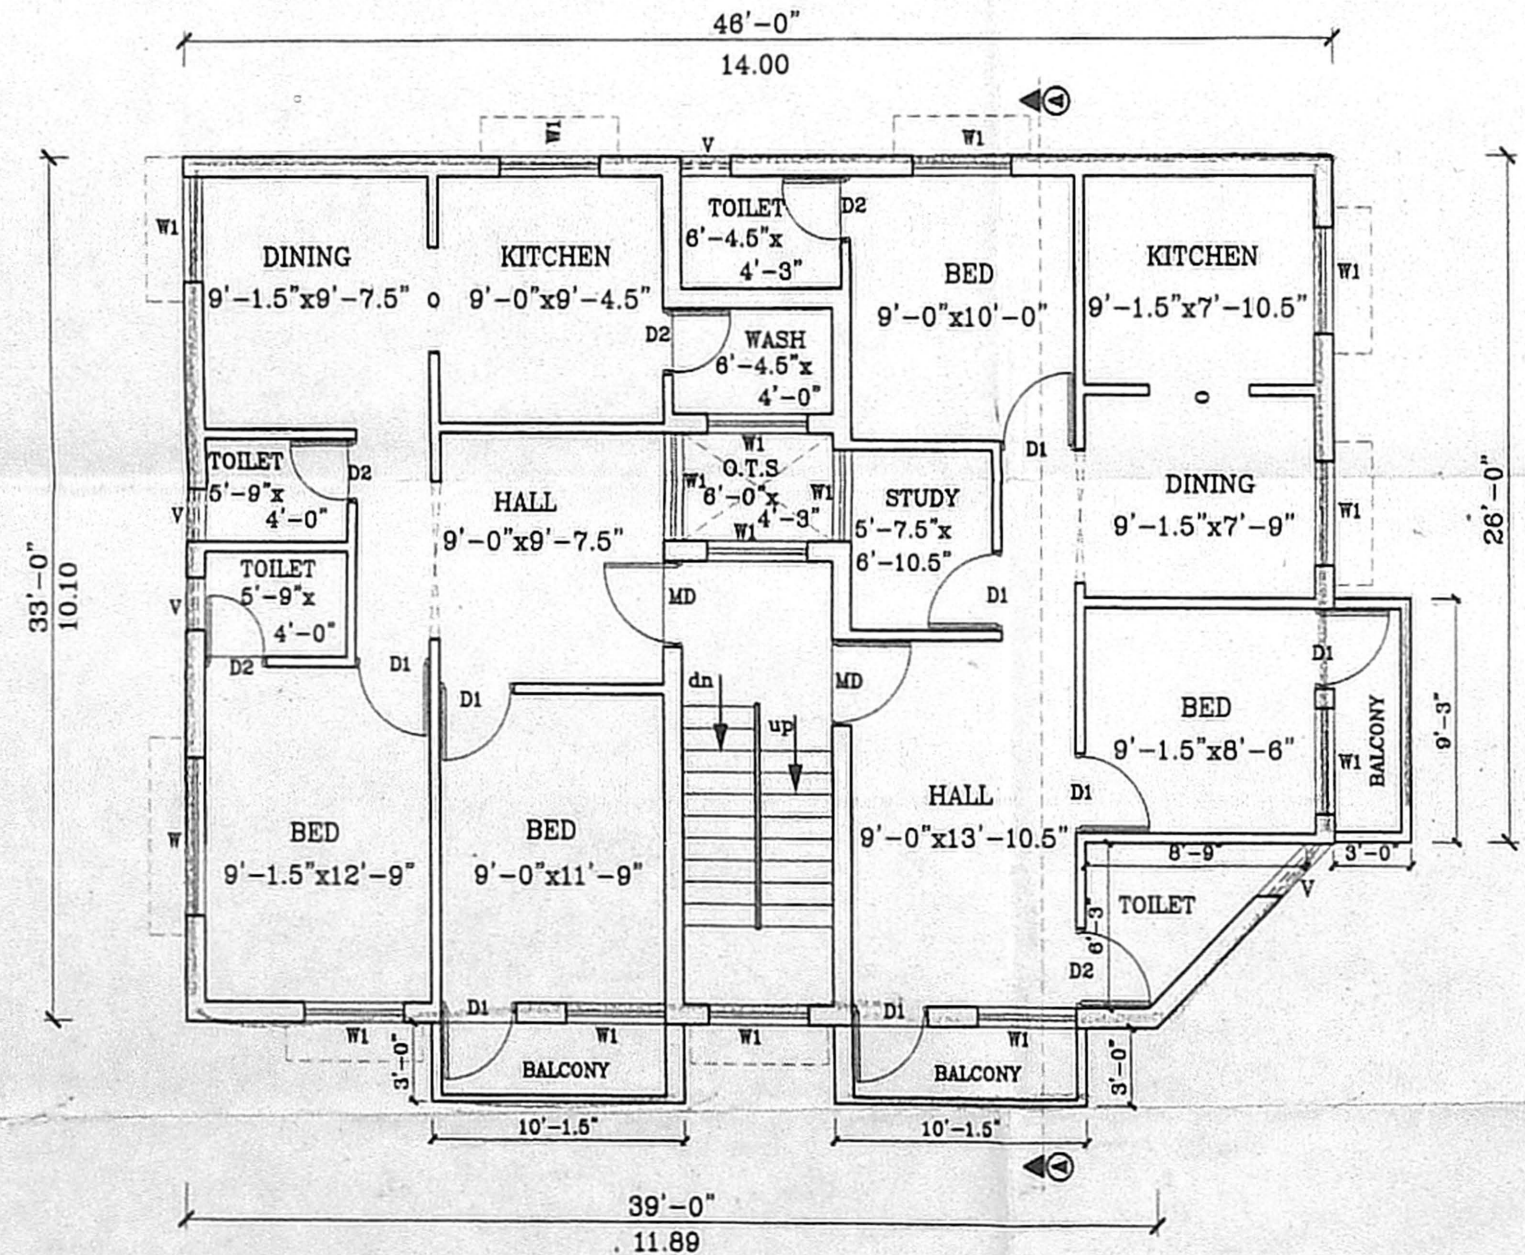

FIRST FLOOR PLAN

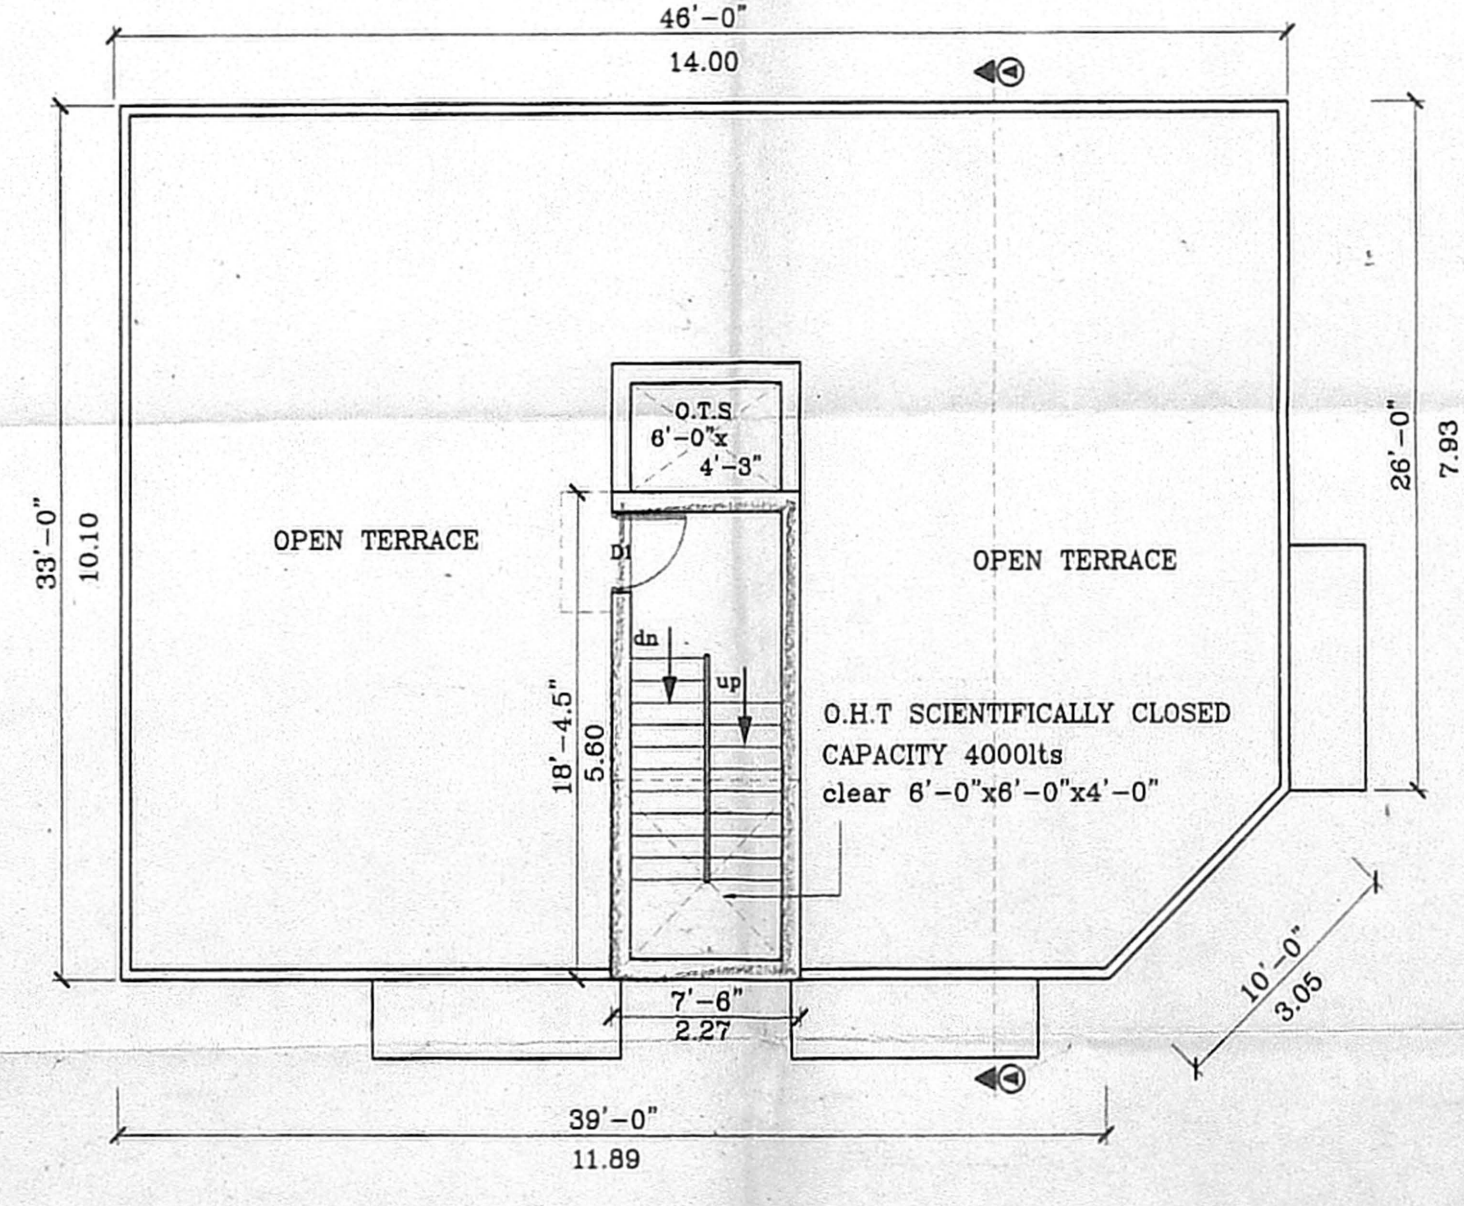

TERRACE FLOOR PLAN

OFFICE COPY
A/0000051/422/03
Planning Permission No. 16/12/03
APPROVED
SUBJECT TO THE CONDITIONS IN THIS OFFICE LETTER.
No. 16/12/03 Date 16/12/03
FOR MEMBER SECRETARY
CHENNAI METROPOLITAN
DEVELOPMENT AUTHORITY
CHENNAI - 600 003.

PLAN SHOWING THE PROPOSED RESIDENCIAL BUILDING AT PLOT No:129, SUNDARAM PILLAI NAGAR, BHARMA THOTTAM, VAIDHANATHAN ST, TONDIARPET, IN S.No:3889/2&3890, (As Per Patta S.No:3889/96) CHENNAI-81, BLOCK No:71, DIVISION No:19, ZONE No:2.

SCALE	CMDA "A" CHANNEL	
C. No.	A/18813/07	
AREA STATEMENT	SQ.F	SQ.M
PLOT EXTENT	2408.00	273.79
GROUND FLOOR AREA	1467.00	138.34
FIRST FLOOR AREA	1555.50	144.56
TOTAL FLOOR AREA	3022.50	280.90
F.S.I	1.39	
PLOT COVERAGE	64.5%	

SCHEDULE OF JOINERY			
TYPE	DESCRIPTION	SIZE	
		SQ.F	SQ.M

MD	DOOR	3'-3"x7'-0"	1.00x2.13
D1	DOOR	3'-0"x7'-0"	0.90x2.13
D2	DOOR	2'-6"x7'-0"	0.75x2.13
W	WINDOW	6'-0"x4'-6"	1.83x1.37
W1	WINDOW	4'-0"x4'-6"	1.22x1.37
V	VENTILATOR	2'-0"x2'-0"	0.60x0.60

COLOUR INDEX

PROPOSED	=====
ROAD	=====
BOUNDARY	=====

CONSULTANT:-
SUPER TECH PLANNERS
PHONE No:26805718

OWNER
M. Jeyaraj
C. Velupillai

G. Devasigamani
25379501 / 25588829
G. DEVASIGAMANI, D.C.
CLASS-I LICENSED SURVEYOR No. 545
RTD CHIEF MAN
MIN. OF DEFENCE,
PAPER MILLS ROAD
CHENNAI-600 011

LICENSED SURVEYOR