
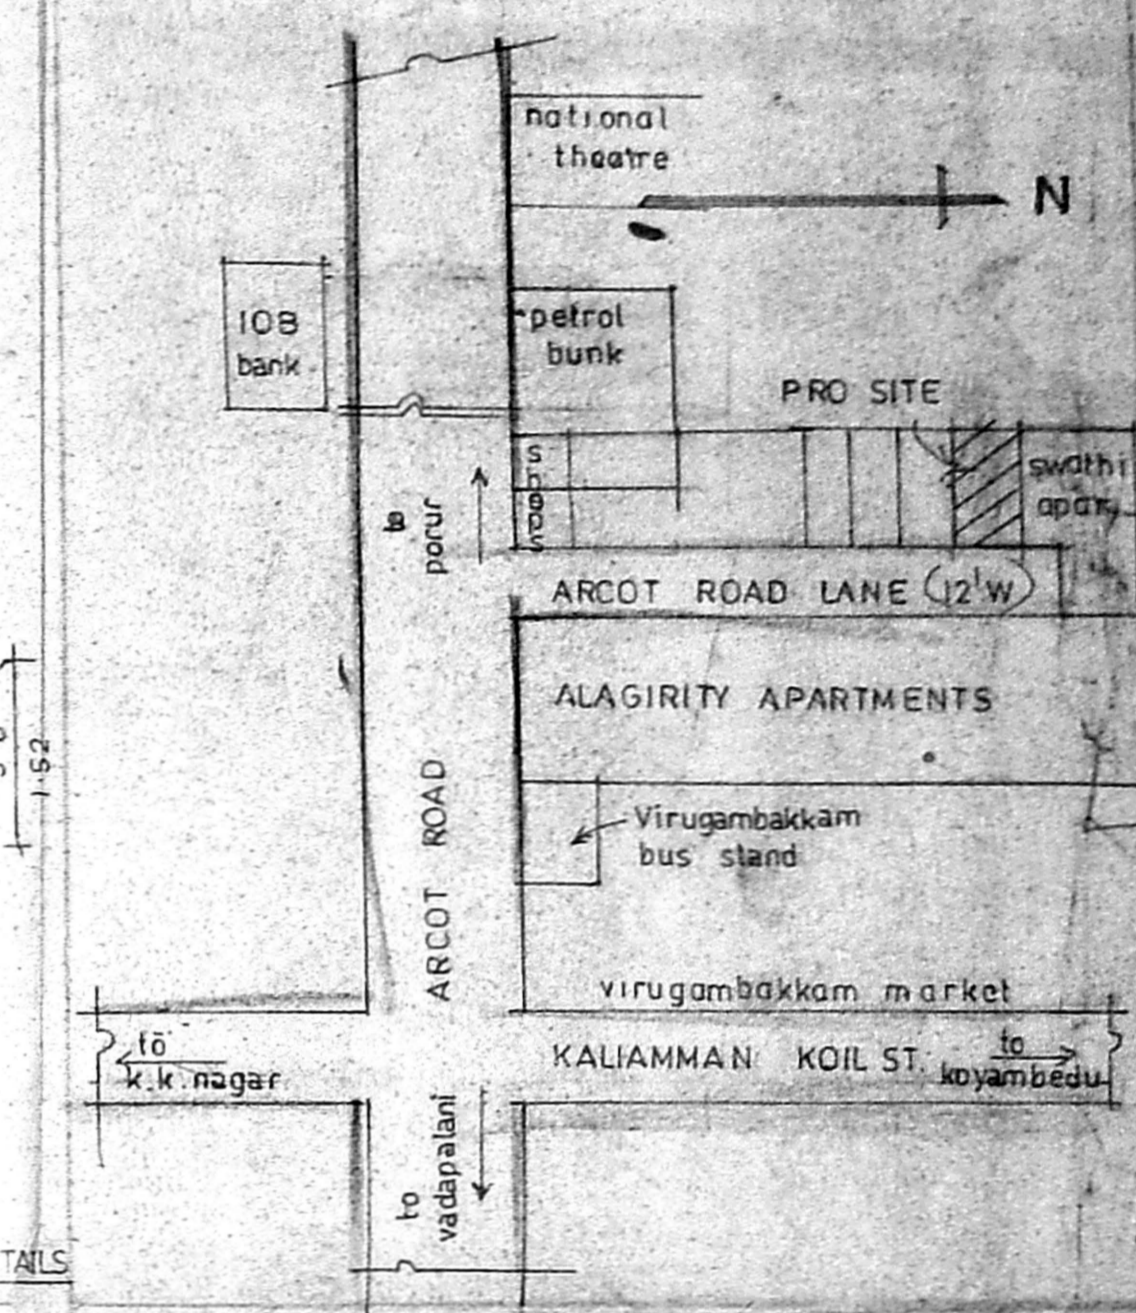
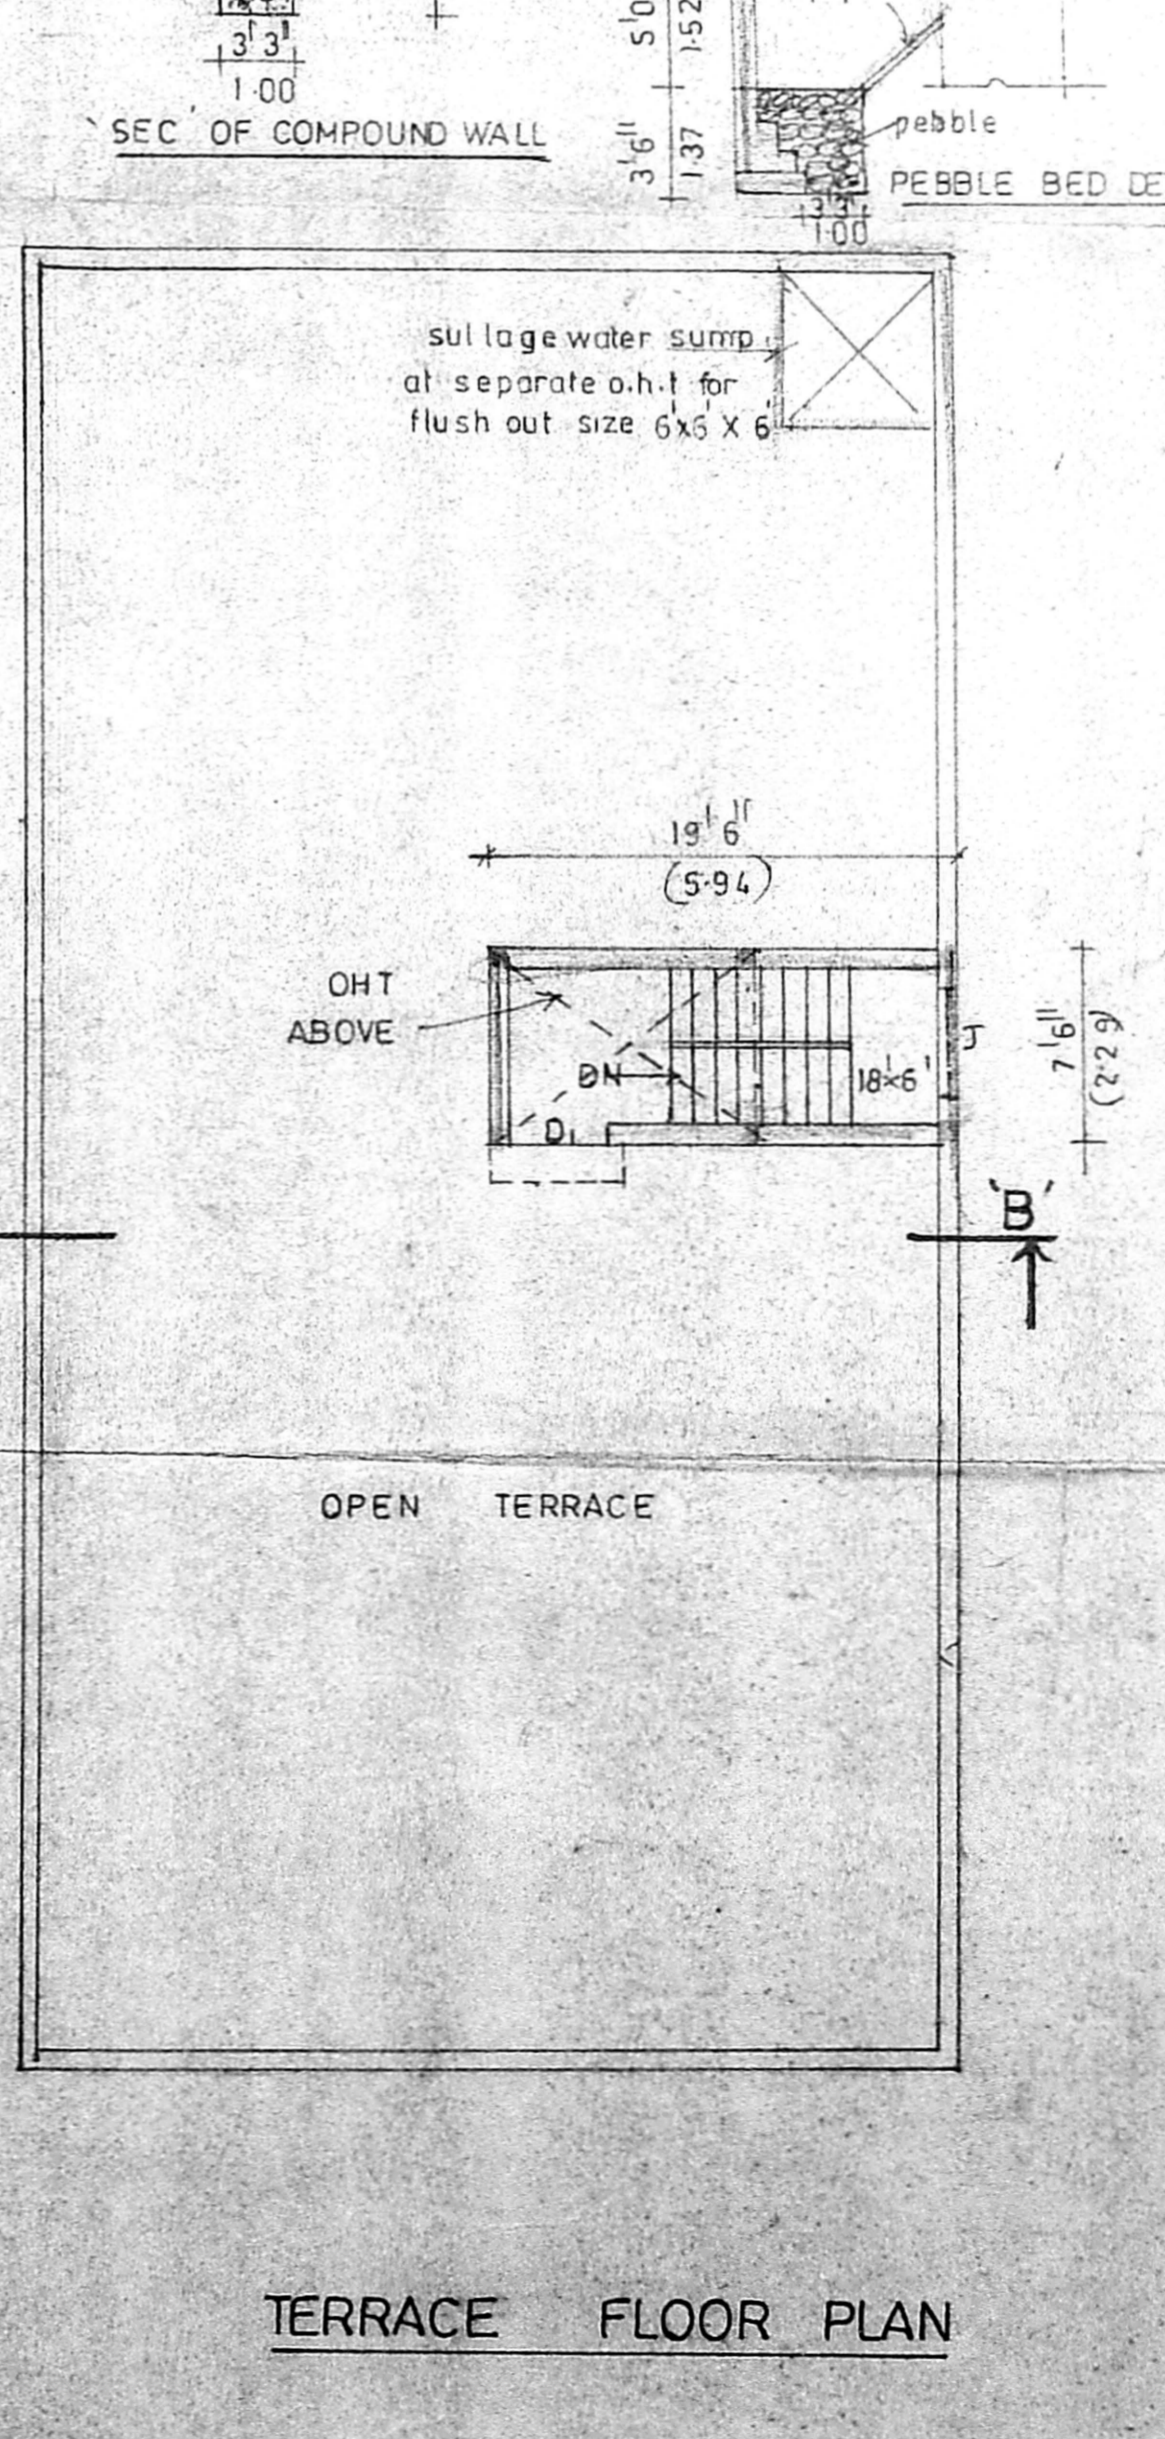
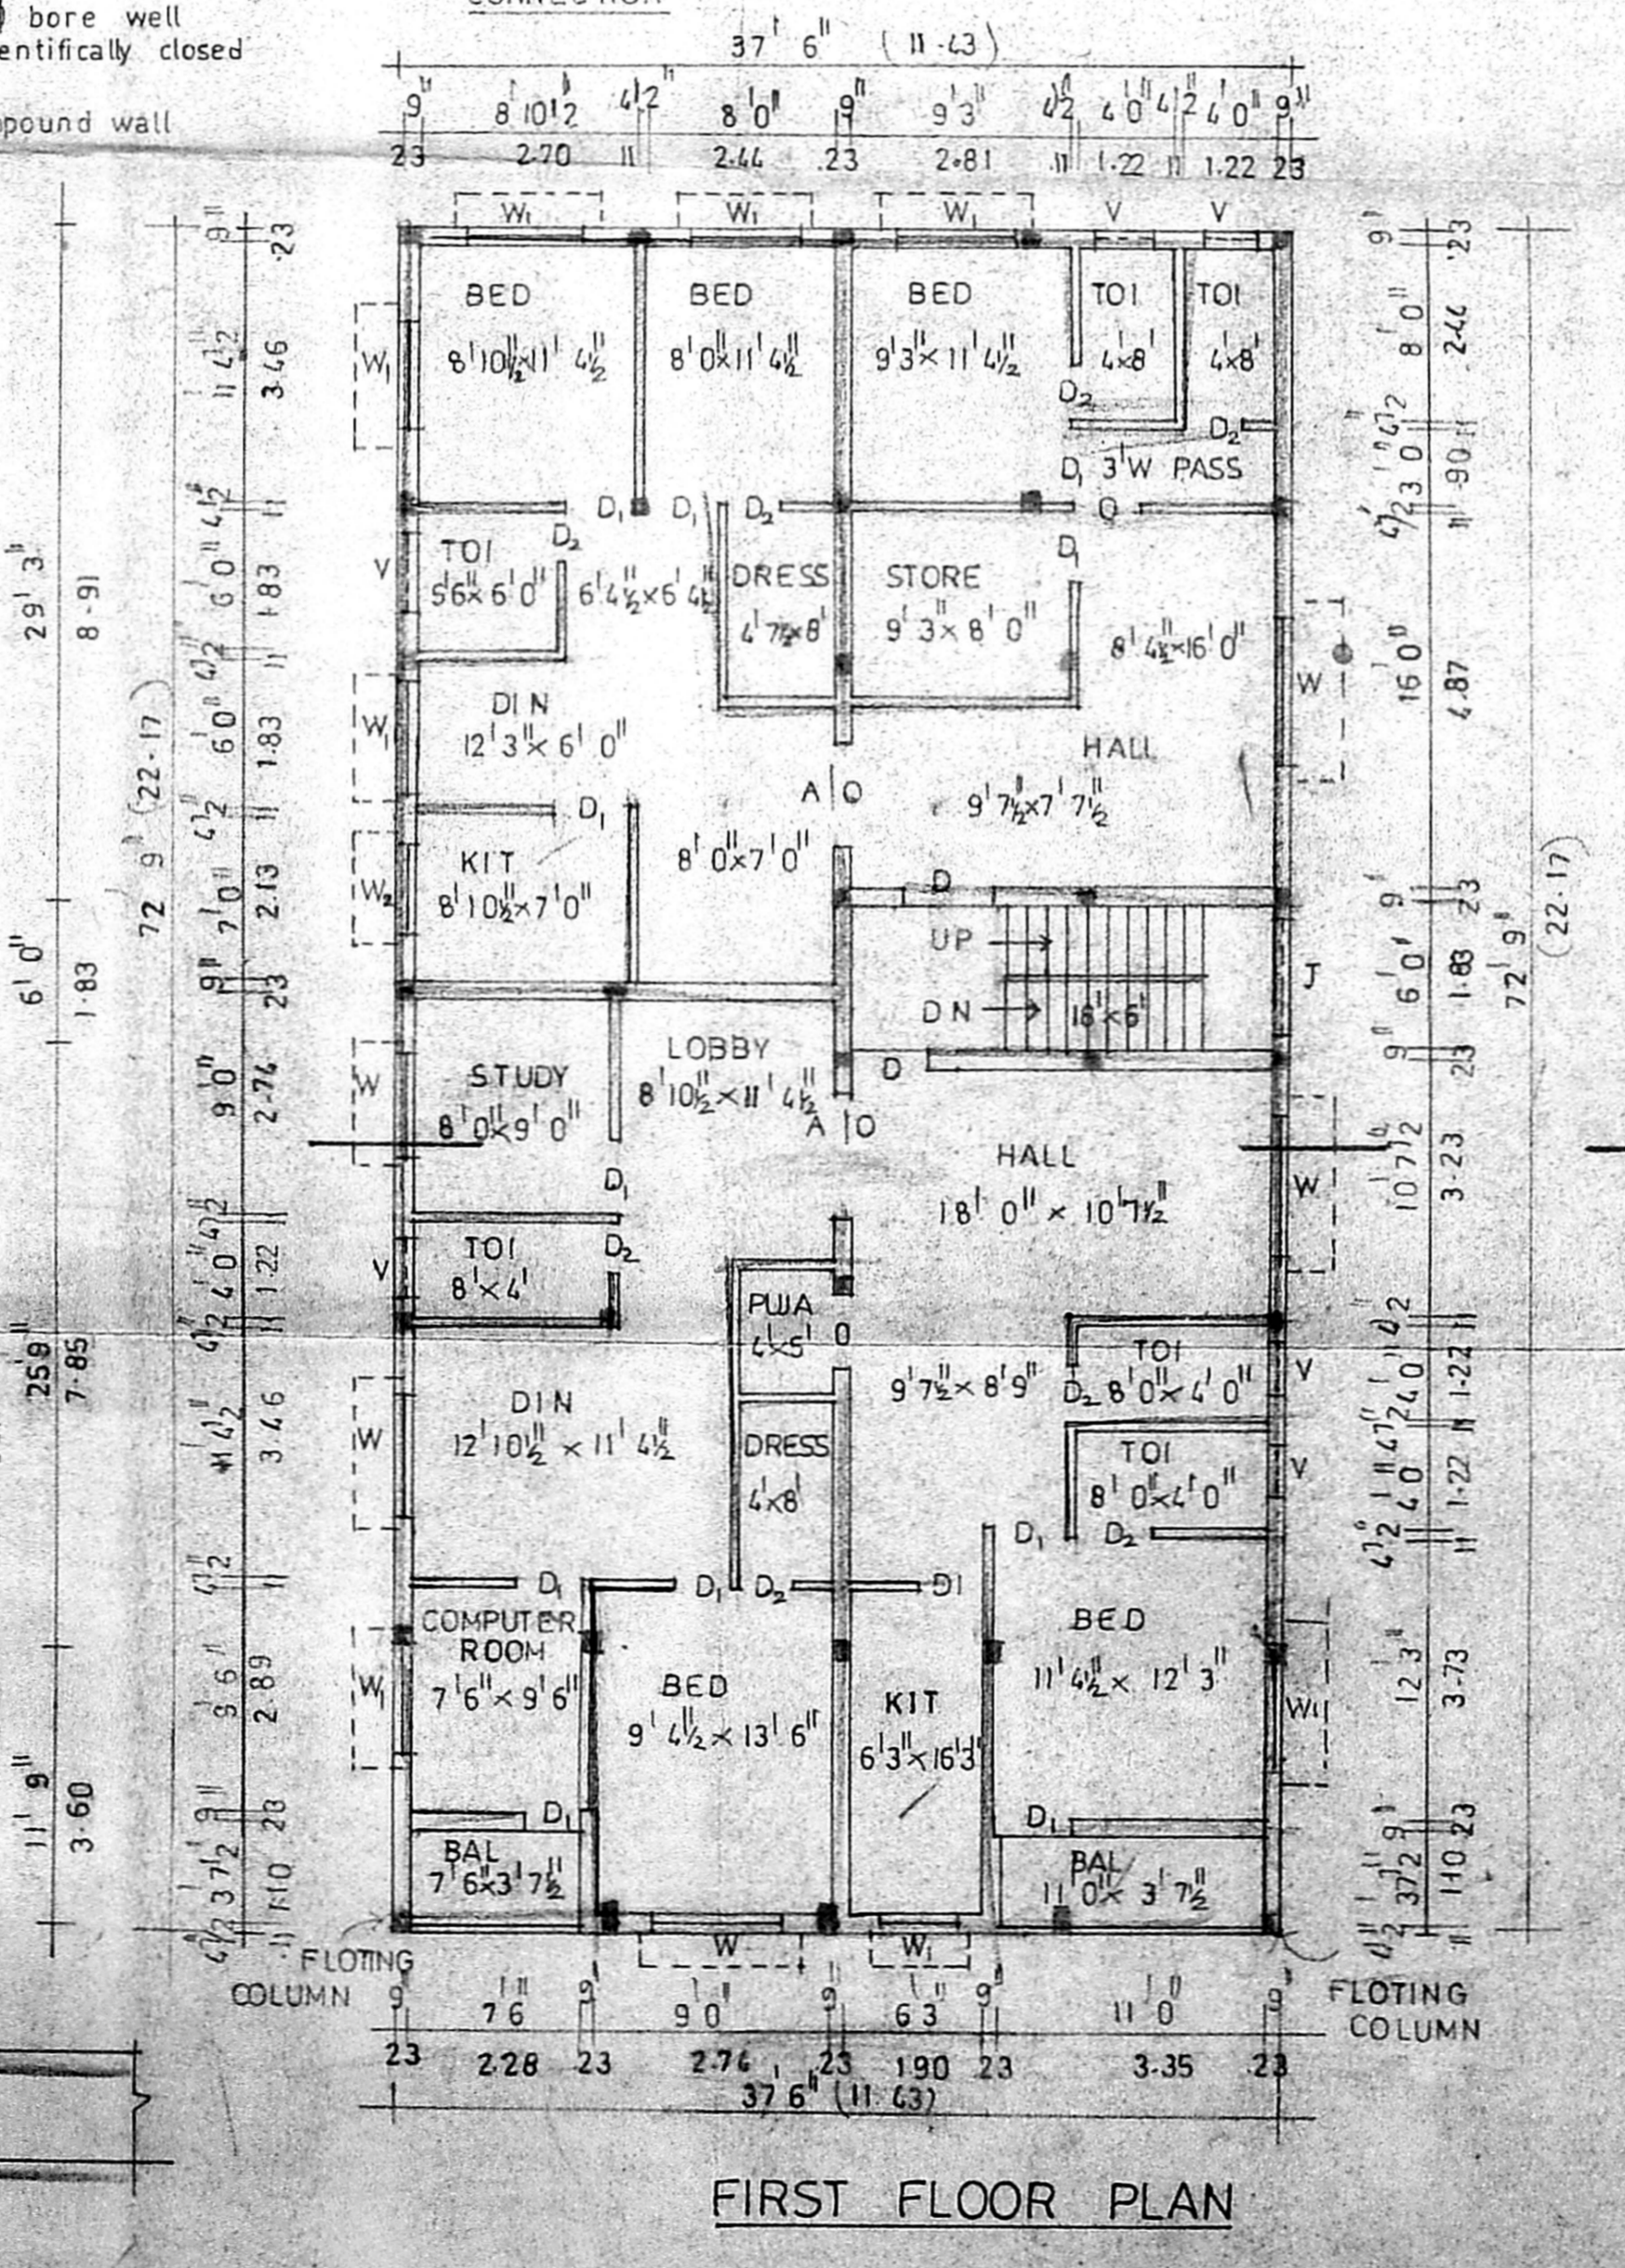
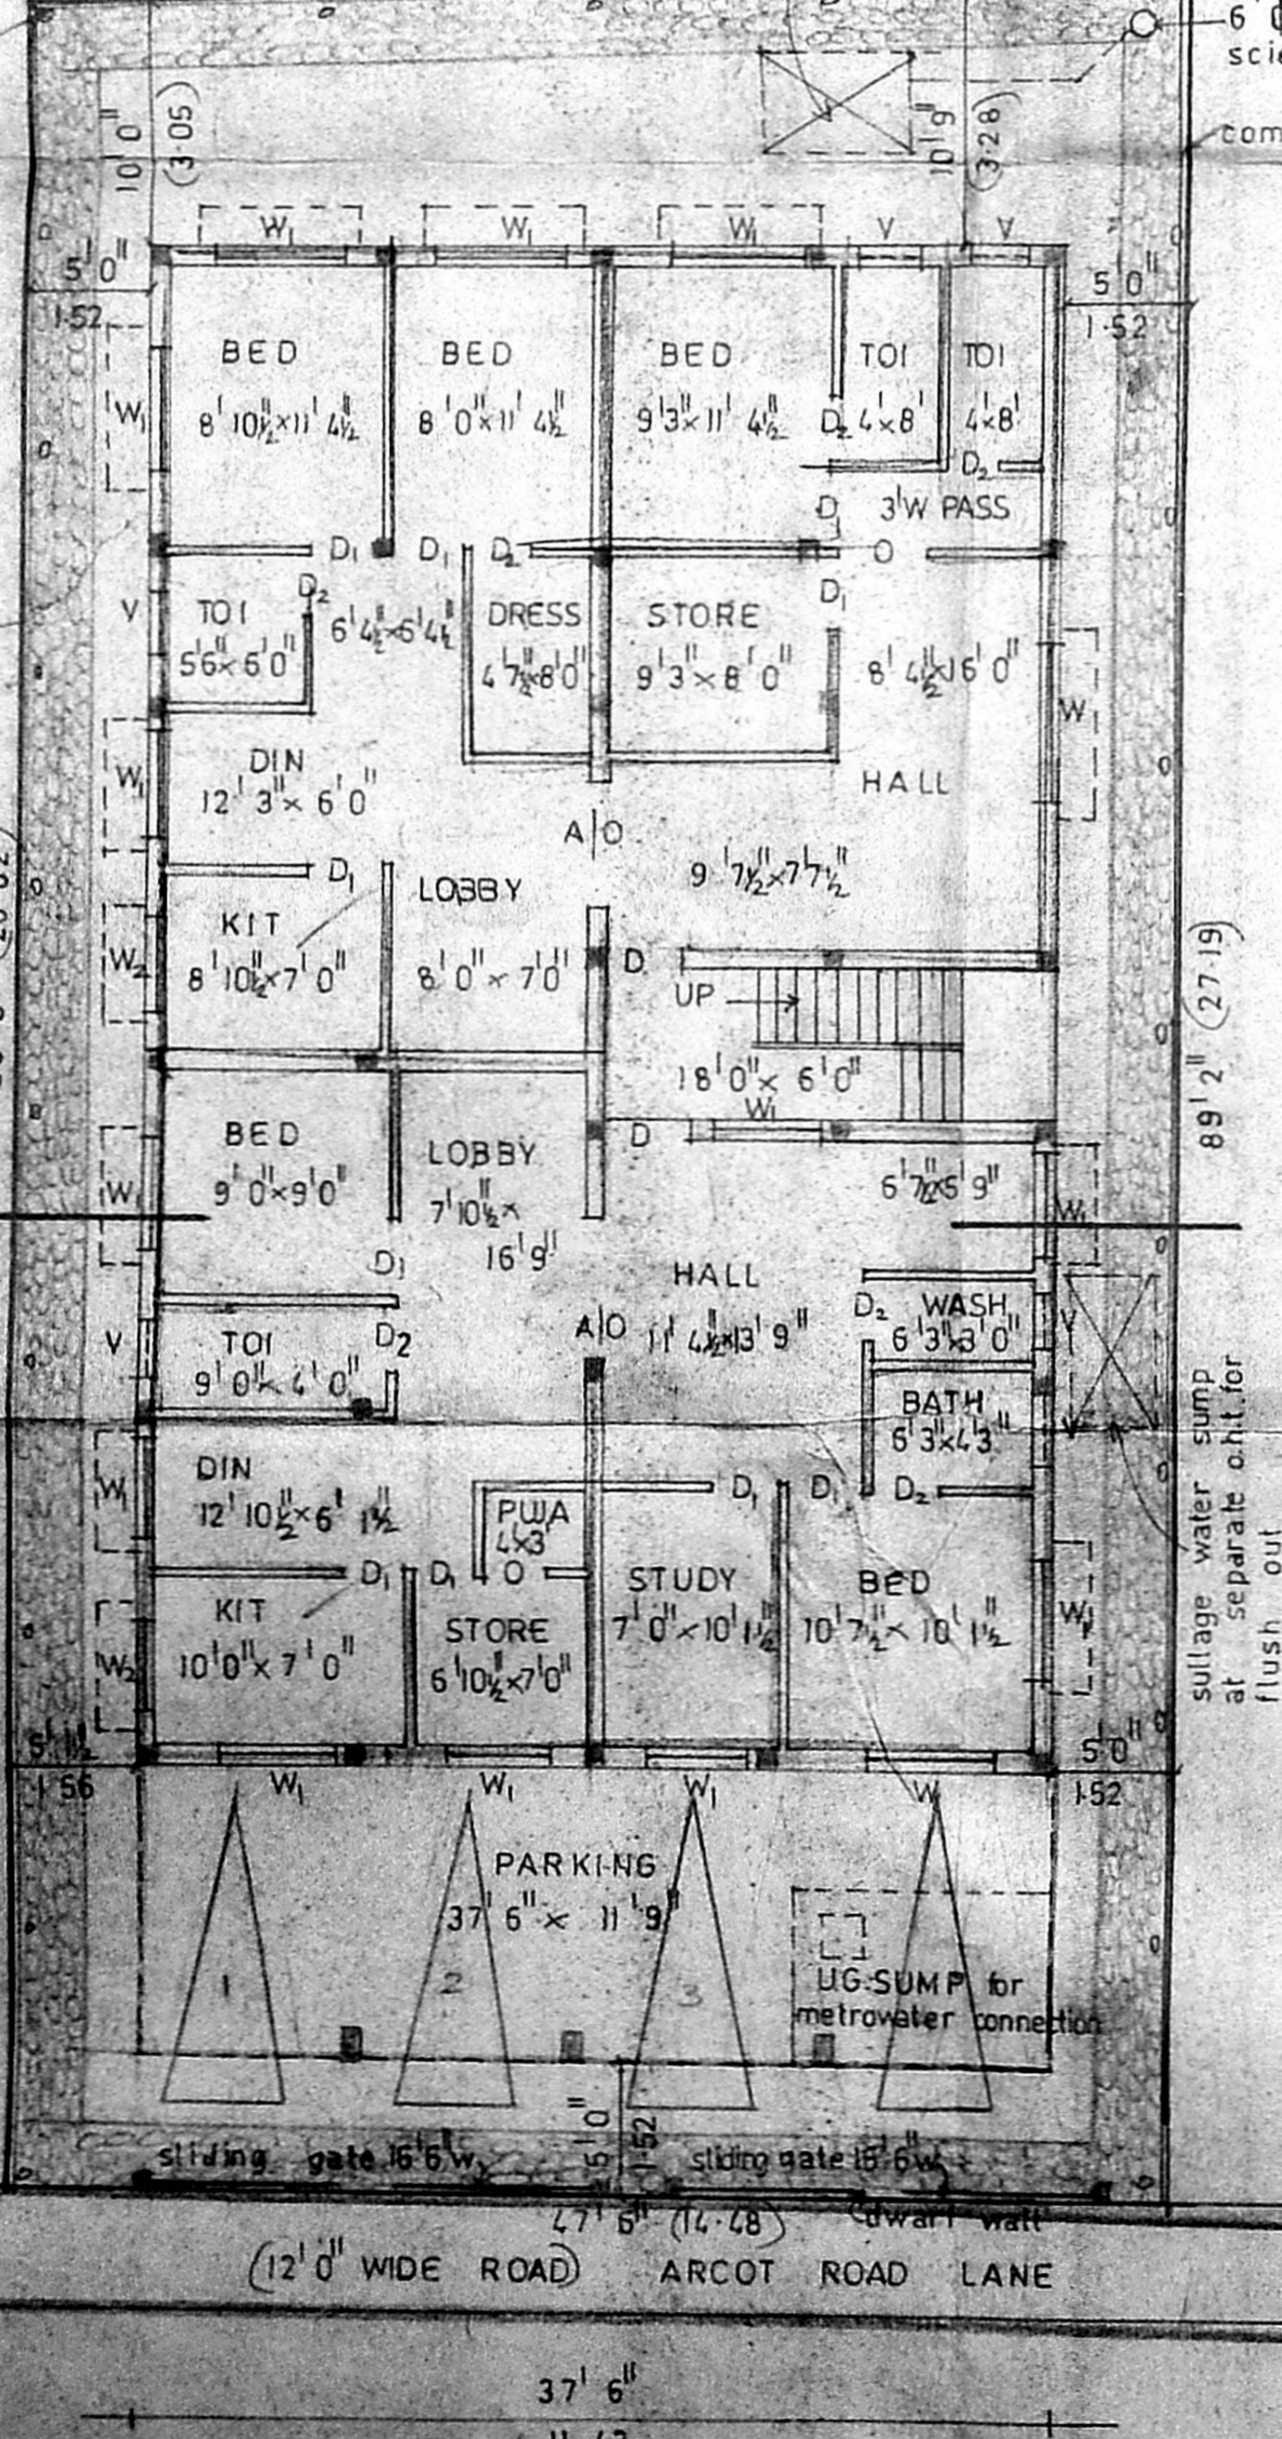


Scrutiny Plan
 P. A. DIV 102
 Revised Plan
 ZONE VIII
 A.P.
 D.P.

SCALE-1"=8'0" (1:100)

OFFICE COPY

APPROVED
 SUBJECT TO THE CONDITIONS IN
 THIS OFFICE LETTER
 No. 118973/2003
 FOR MEMBER SECRETARY
 CHENNAI METROPOLITAN
 DEVELOPMENT AUTHORITY
 CHENNAI - 600005.

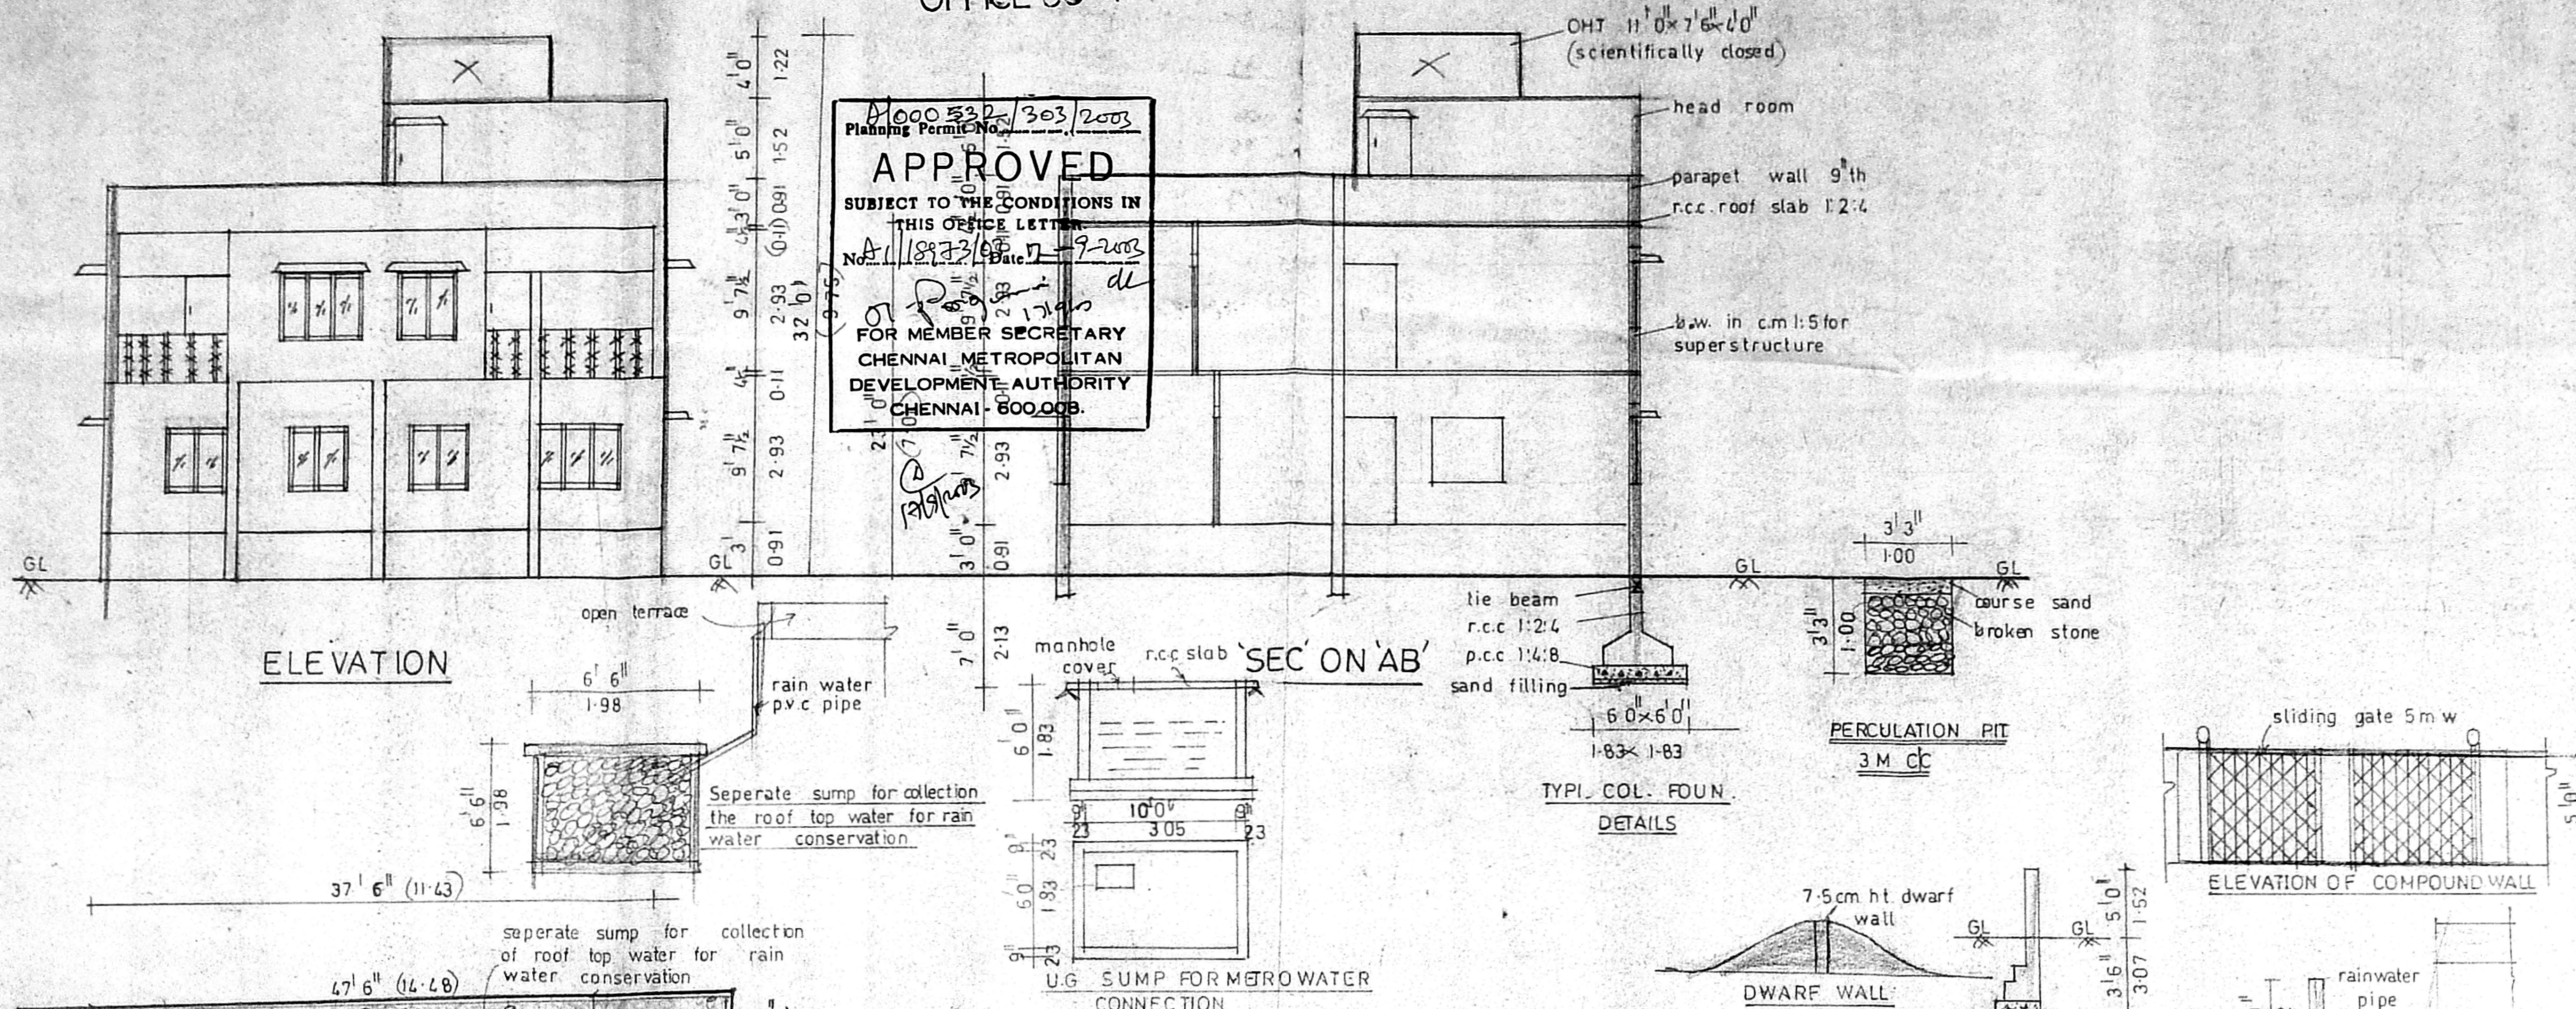

AREA	DETAILS	SQ. FT	SQ. M
PLOT	EXTENT	4203.00	390.61
G.F.	PLINTH	2728.12	253.54
F.F.	"	2728.12	253.54
TOTAL	AREA	5456.24	507.08
PLOT	COV.	64.9%	< 65%
F.S.I.		1.29	< 1.5
HEAD	ROOM	146.25	13.60

REFERENCE
 D DOOR 3'3" x 7'0" 1.00 x 2.13
 D₁ " 3'0" x 7'0" 0.91 x 2.13
 D₂ " 2'5" x 7'0" 0.76 x 2.13
 W WINDOW 5'0" x 4'6" 1.52 x 1.37
 W₁ " 4'0" x 4'6" 1.22 x 1.37
 W₂ " 3'0" x 4'6" 0.91 x 1.37
 V VENTILATOR 3'0" x 2'0" 0.91 x 0.61
 J JALLY 4'0" x 5'0" 1.22 x 1.52

COLOUR INDEX:
 PRO ROAD BOUN

OWNER
 A. Anuradha, D.G.E.
 THIRUMALA PLANNERS
 CONSULTING CIVIL ENGINEER
 LICENSED SURVEYOR L.S. NO. 9
 NO. 23/A, PALANI ANDAVAR KOIL STREET,
 VADAPALANI, CHENNAI - 600 026.

ENGINEER