
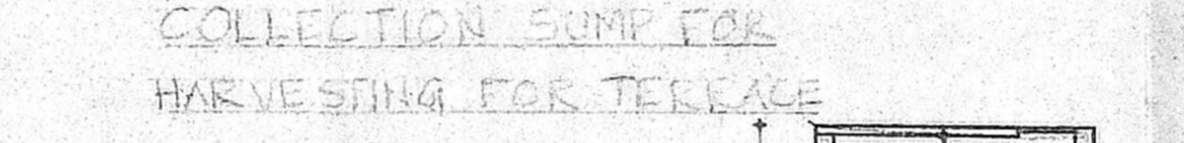
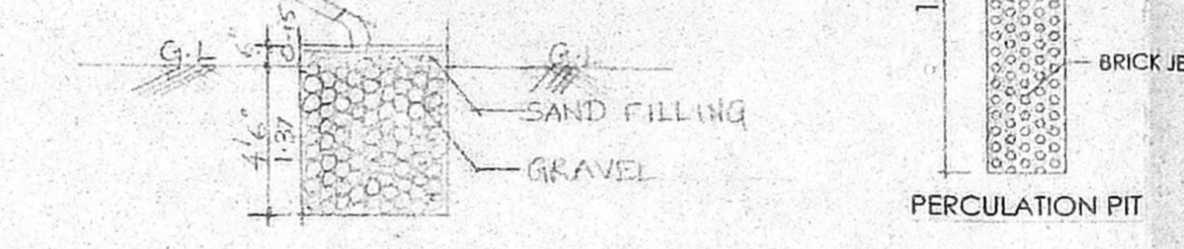
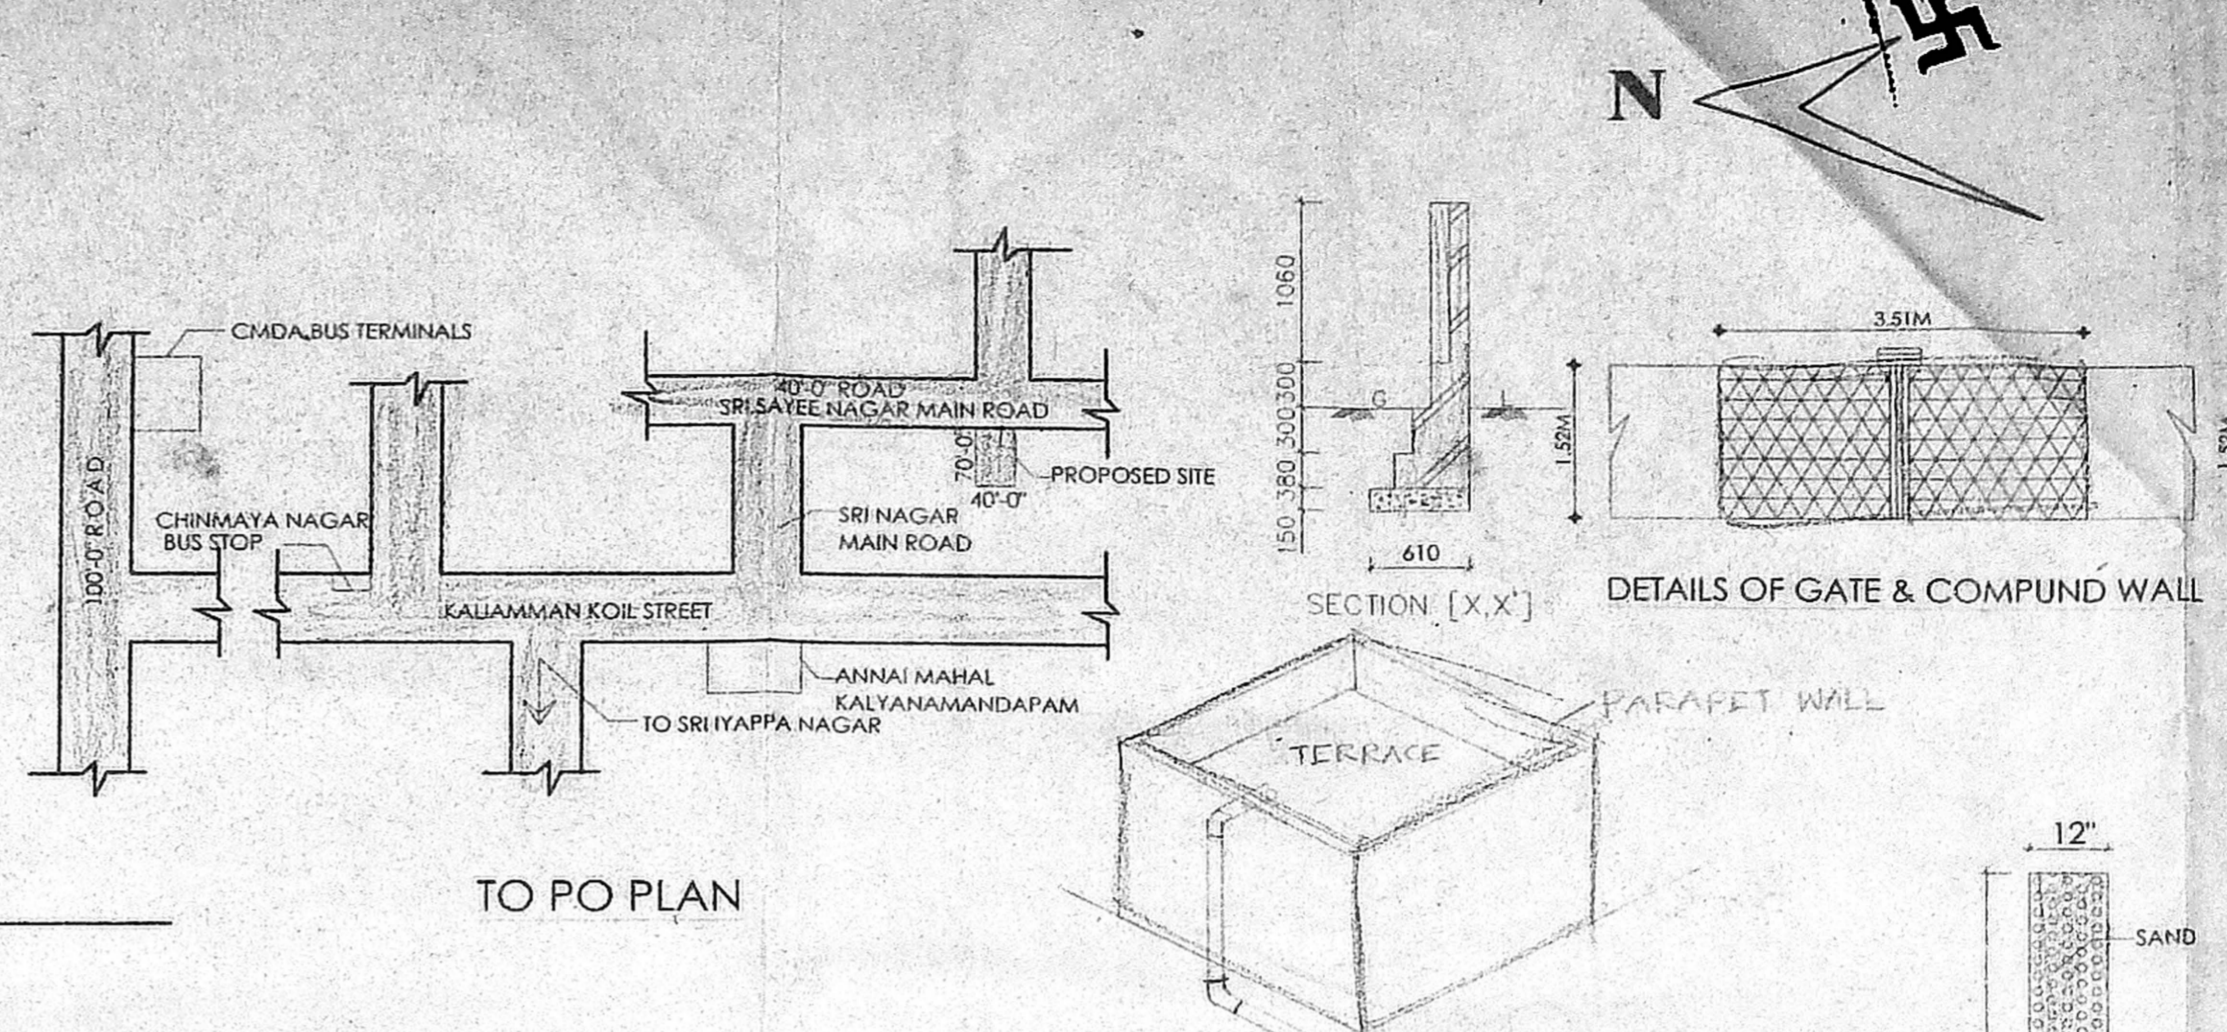
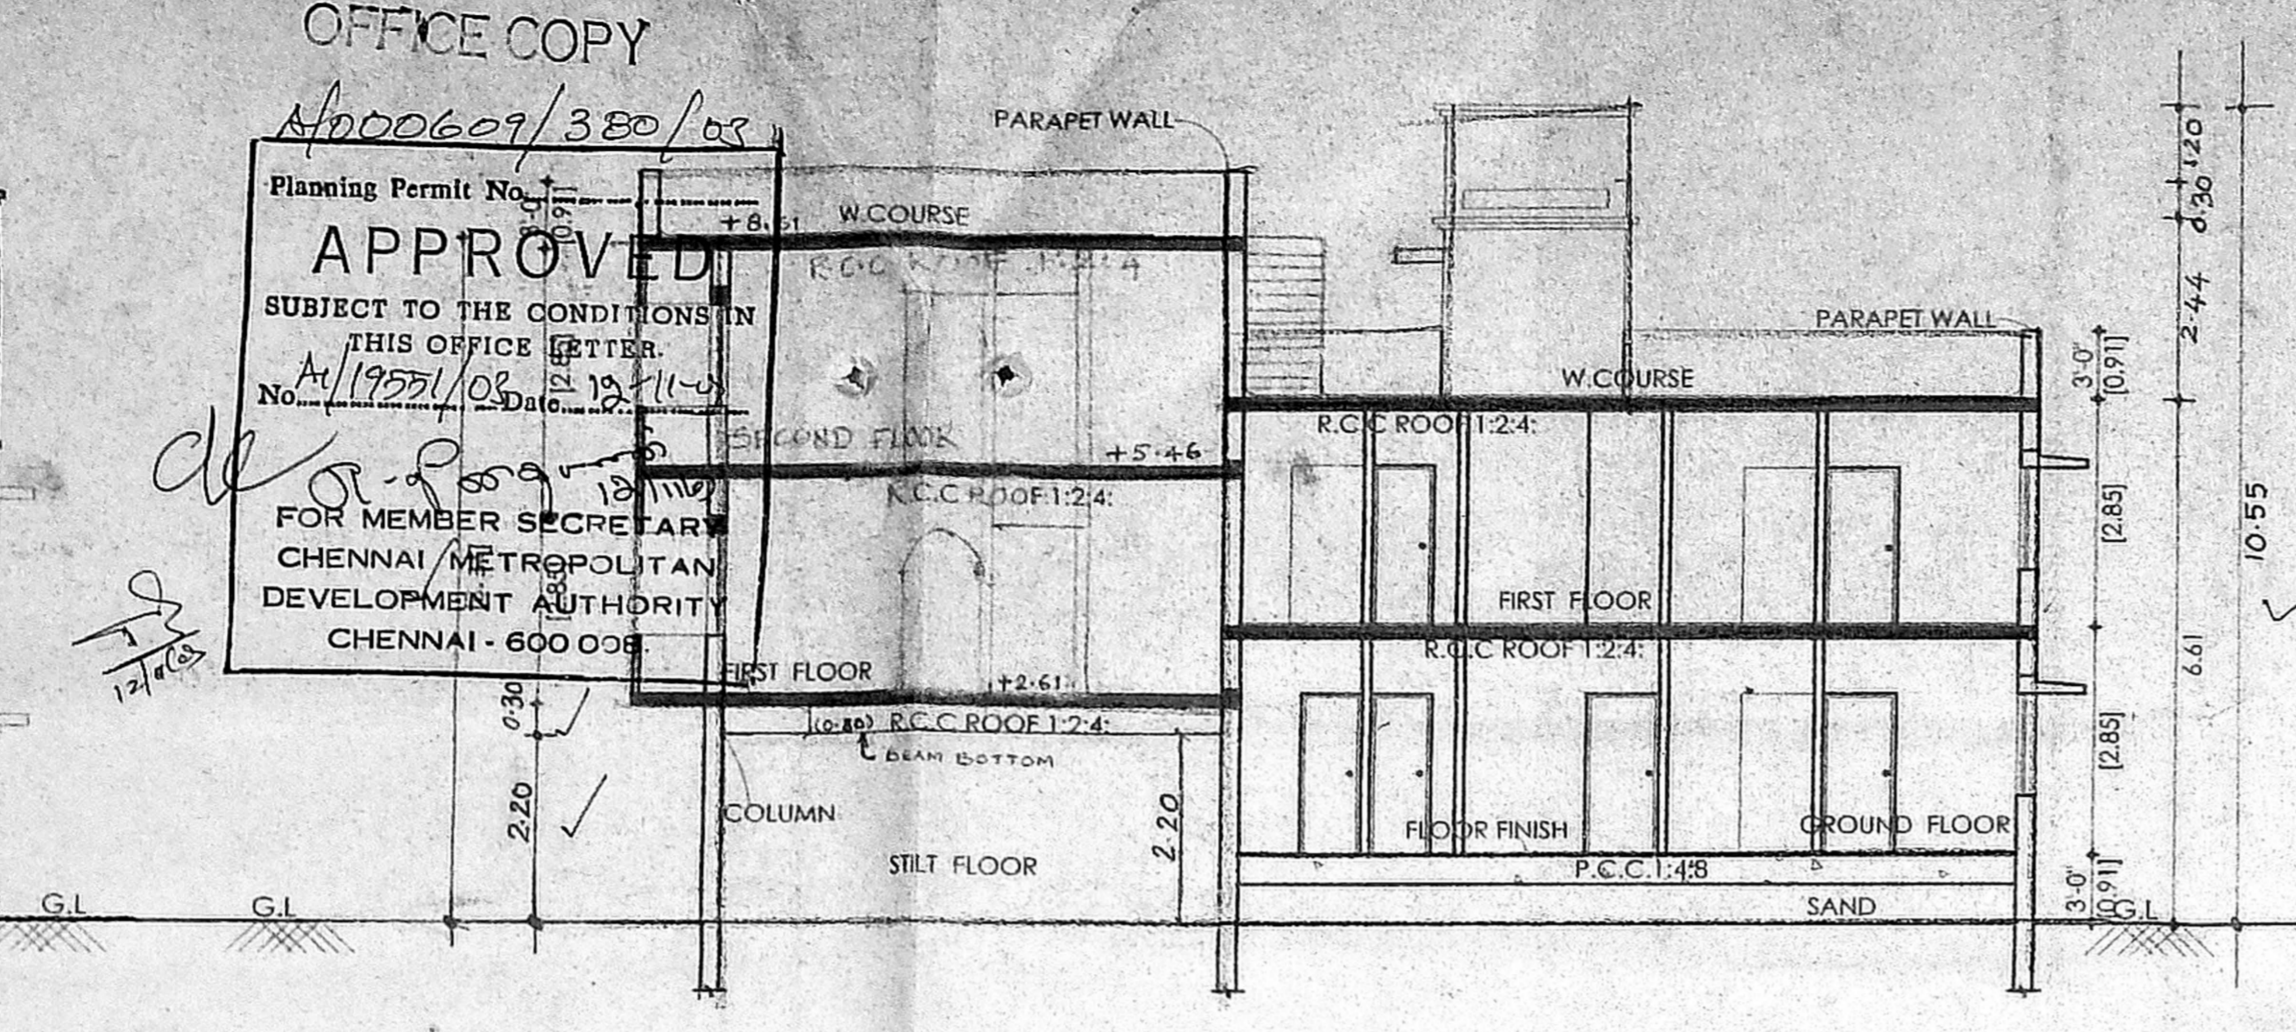


SCHEDULE OF JOINERY

TYPE	DETAIL	WIDTH	HEIGHT	REVISION
M.D	C.W. PANELL	30	2135	
D	DO	15	2135	
D1	DO	762	2135	
W	C.W. GLAZED WINDOW	1830	1372	
W1	DO	1220	1372	
W2	DO	910	1372	
V	C.W. GLAZED VENTILATOR	610	915	

OFFICE COPY
A/000609/380/03
Planning Permit No. A/1955/03
APPROVED
SUBJECT TO THE CONDITIONS IN THIS OFFICE LETTER.
No. A/1955/03 Date: 12/11/03
FOR MEMBER SECRETARY
CHENNAI METROPOLITAN
DEVELOPMENT AUTHORITY
CHENNAI - 600 005

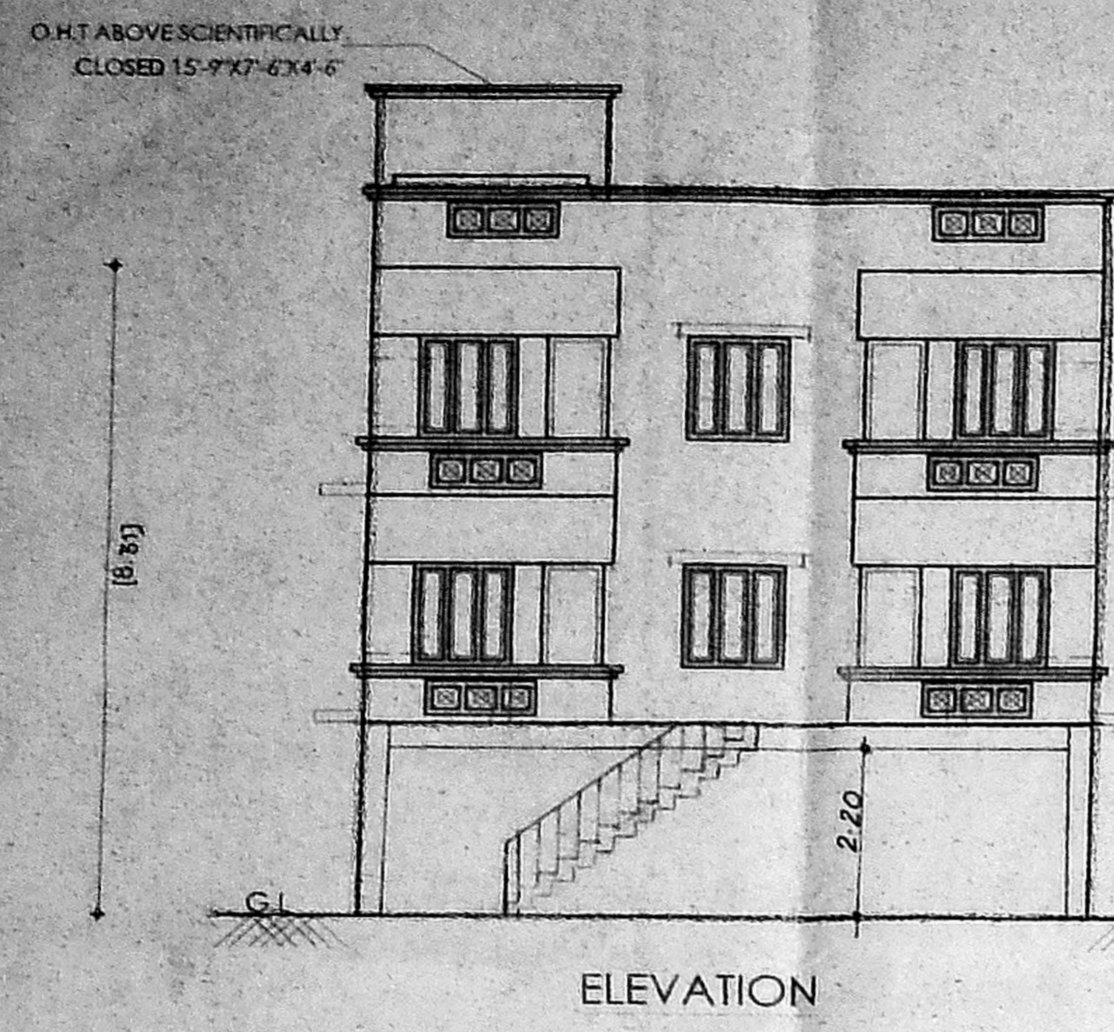

SPECIFICATION:

FOUNDATION	R.C.C. COLUMN FOOTINGS
BRICK WORK	C.M. 1:6 FOR SUPERSTRUCTURE
PLASTERING	C.M. 1:5 FOR WALLS & 1:3 FOR CEILING
FLOORING	MOSAIC FLOORING
CEMENT PAINT	2 COAT FOR WALLS & 1 EXTRA COAT FOR CEILING
R.C.C.	1:2:4 FOR SLABS & LINTELS
WOOD WORK	ALL WOOD WORKS IN BEST QUALITY TIMBER
WEATHERING	BELLY LIME MORTAR OVER ROOF COURSE
COURSE	SLAB ONE LAYER OF COUNTRY TILES

COLOUR INDEX:

PROPOSAL	
ROAD/STREET	
BOUNDARY/SITE	

AREA STATEMENT SQ. M

PLOT EXTENT:	260.13
GROUND FLOOR:	96.71
FIRST FLOOR:	153.92
SECOND FLOOR:	54.19 (PART)
TOTAL BUILTUP AREA:	304.82
PLOT COVERAGE:	54.17%
F.S.I.	1.17

PLAN SHOWING THE PROPOSED CONSTRUCTION OF THE RESIDENTIAL BUILDING AT PLOT NO: 51, 1ST MAIN ROAD, SREE SAIYEE NAGAR, SENJERI VILLAGE, VERUGAMBAKKAM, CHENNAI-92. T.S.NO:38, BLOCK NO:7, ZONE:5 DIVISION -65

SCALE [1:100]

DATE: 07-05-03
DRAWN: C.RAMU

SIGNATURE OF OWNER
Lakshmi Natesh Kumar
Lakshmi Natesh Kumar

S. ATHIYAMAN, P.E.,
CHARTERED ENGINEER
Class-1 Licensed Surveyor No. 192,
Corporation of Chennai,
5 Nathani Street, T. Nagar,
Chennai-17 Ph. 28155824
Mobile 31038440
LICENSED SURVEYOR

