



OFFICE COPY


APPROVED
 SUBJECT TO THE CONDITIONS IN THIS OFFICE LETTER.
 CHENNAI METROPOLITAN DEVELOPMENT AUTHORITY
 CHENNAI-600 008.

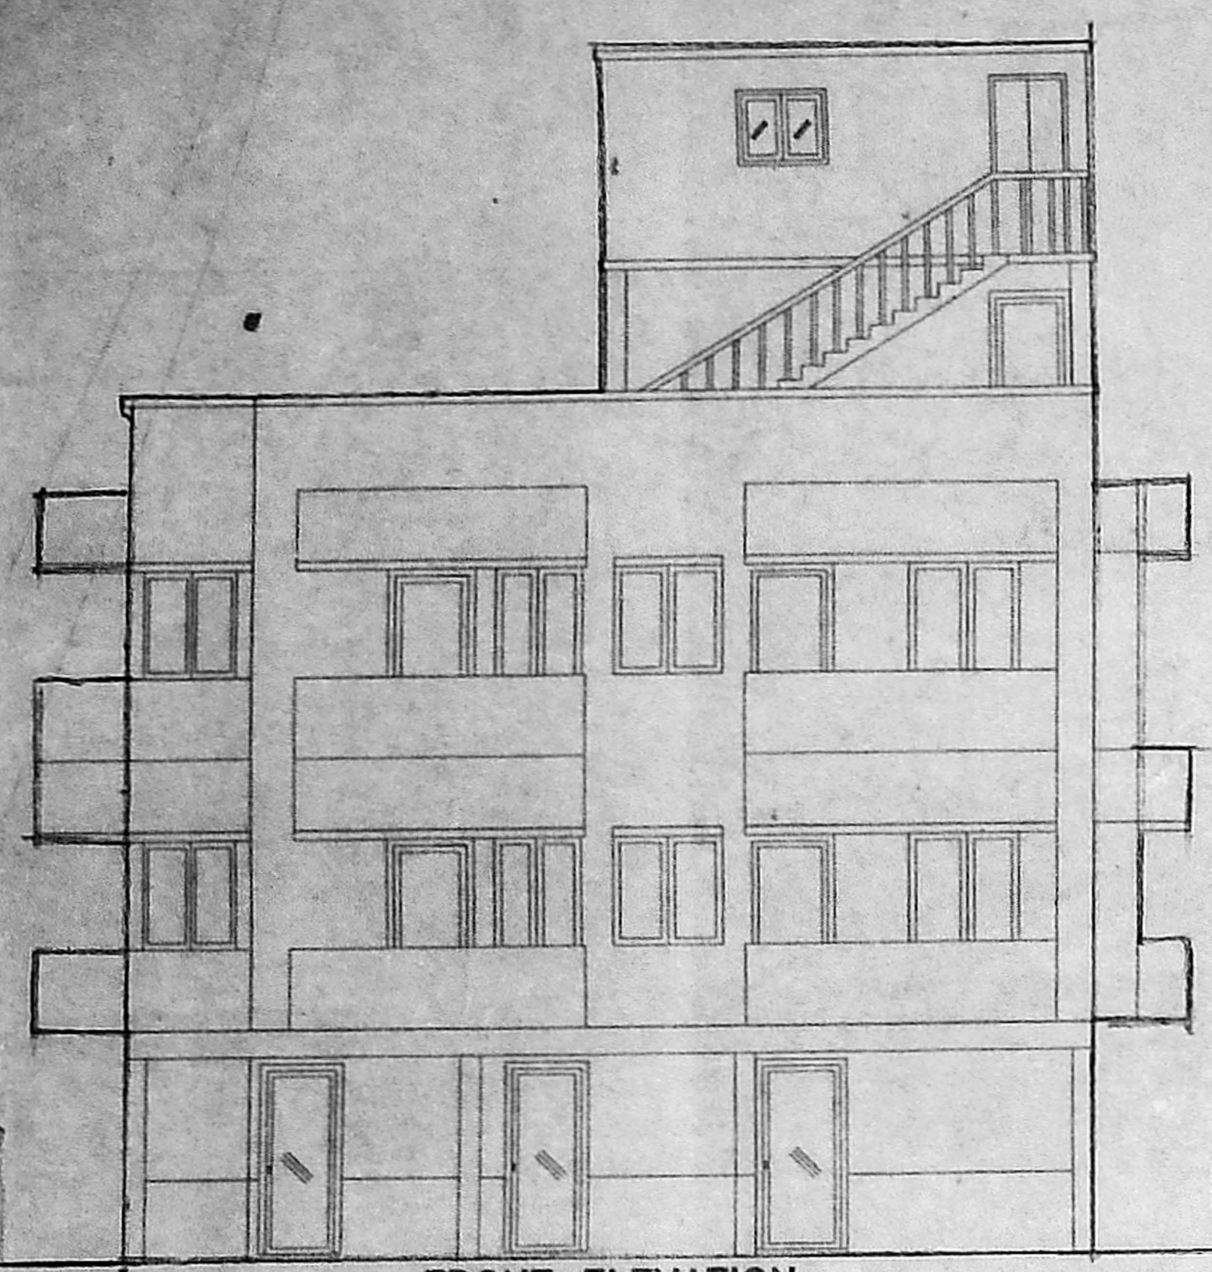


FRONT ELEVATION
 45°0'(13.72M)

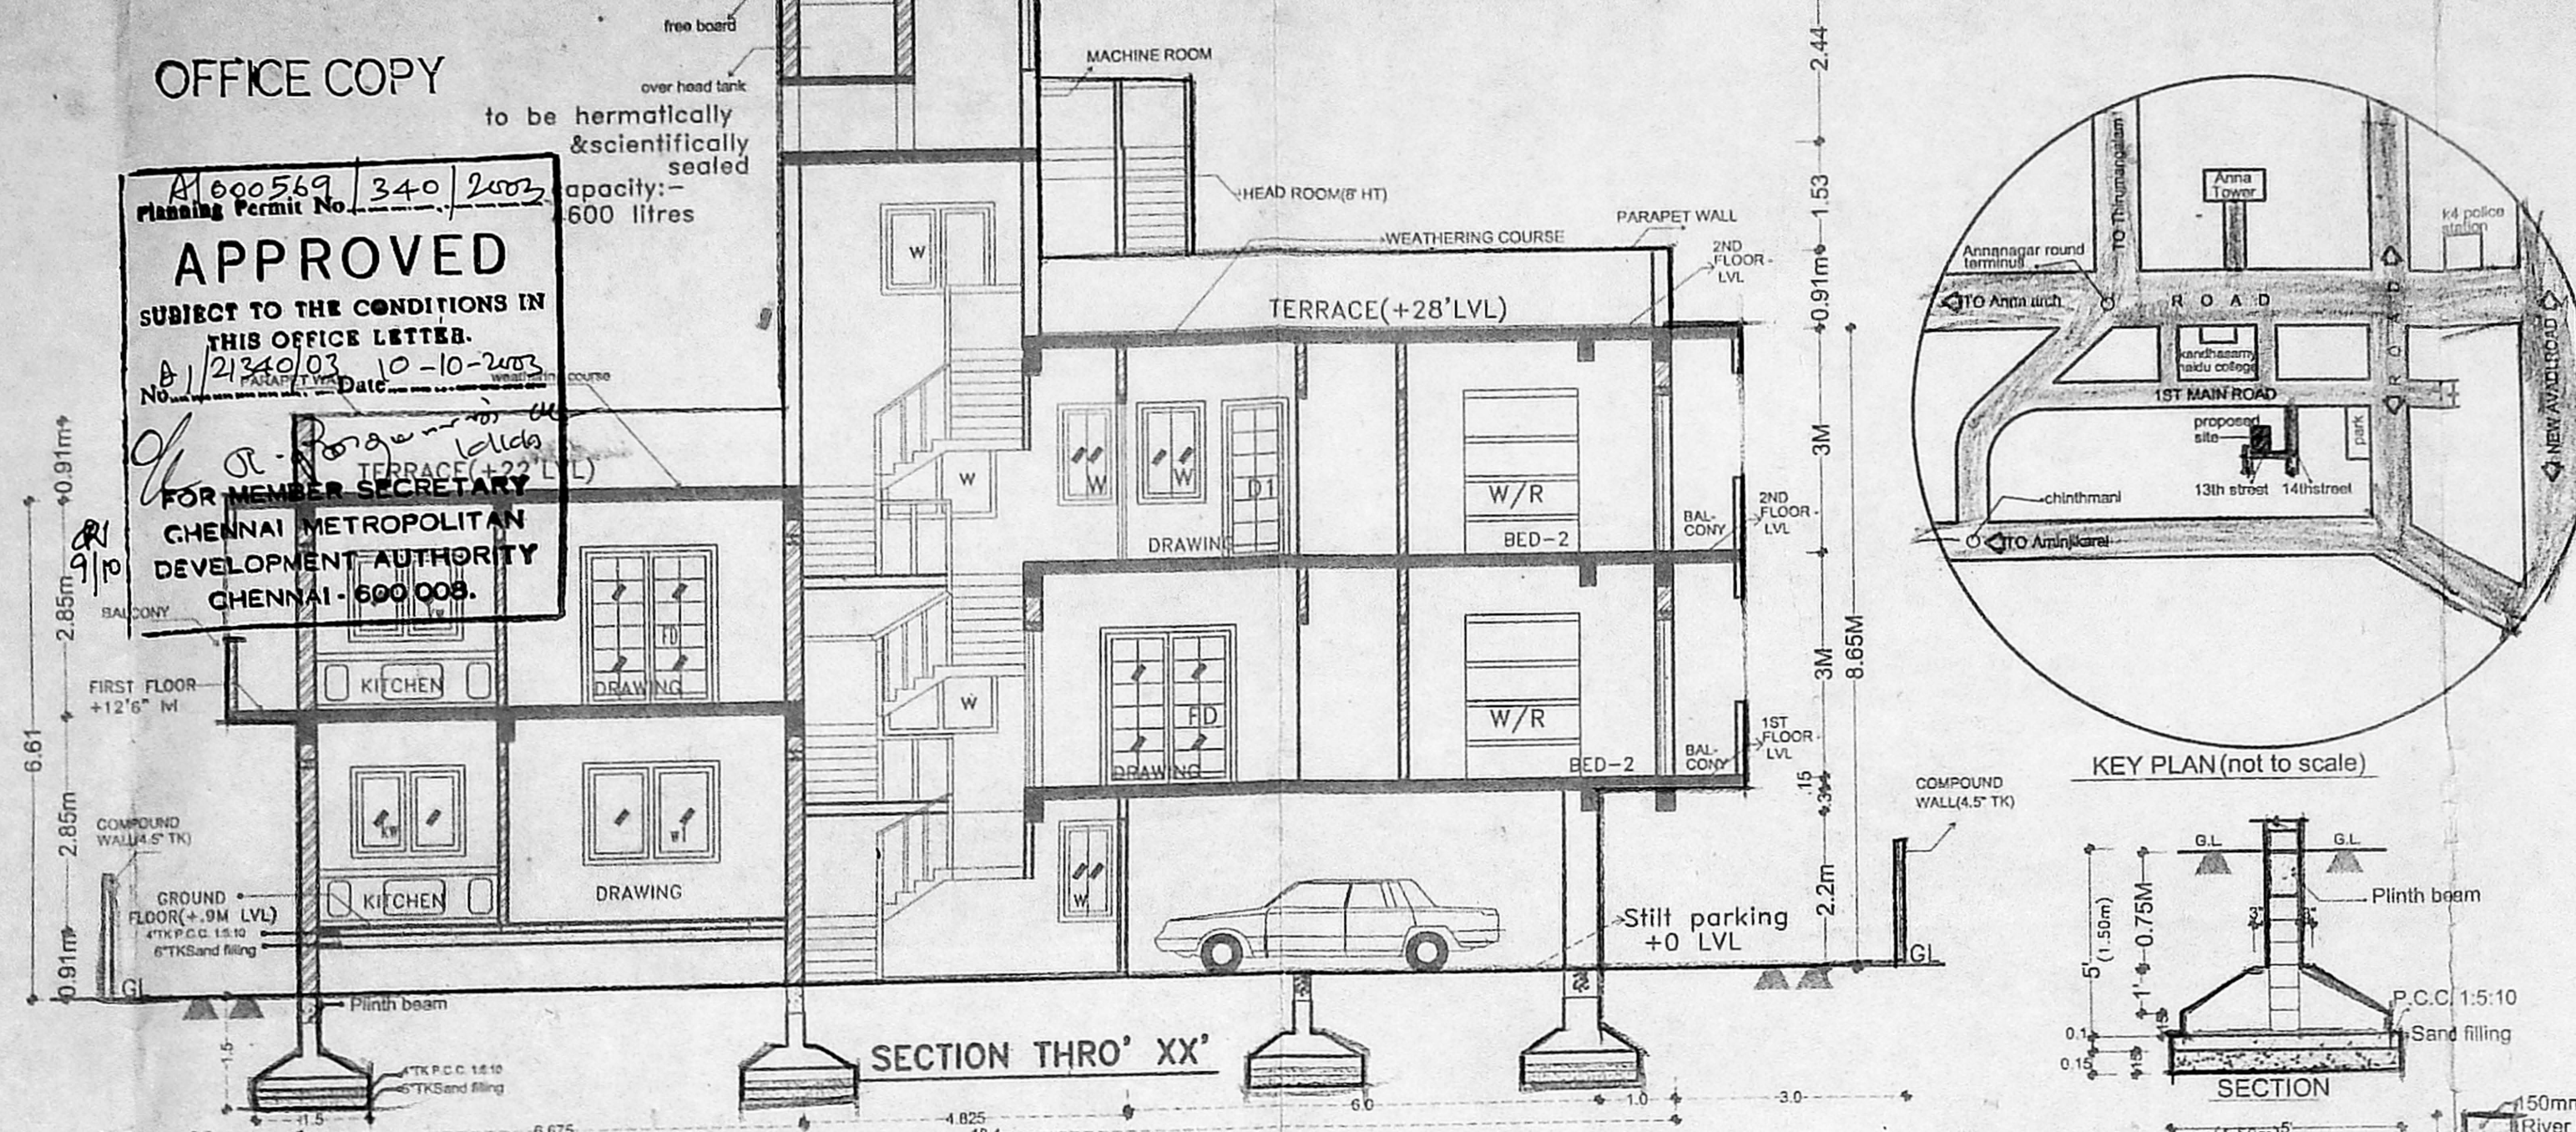

SECTION THRO' XX'

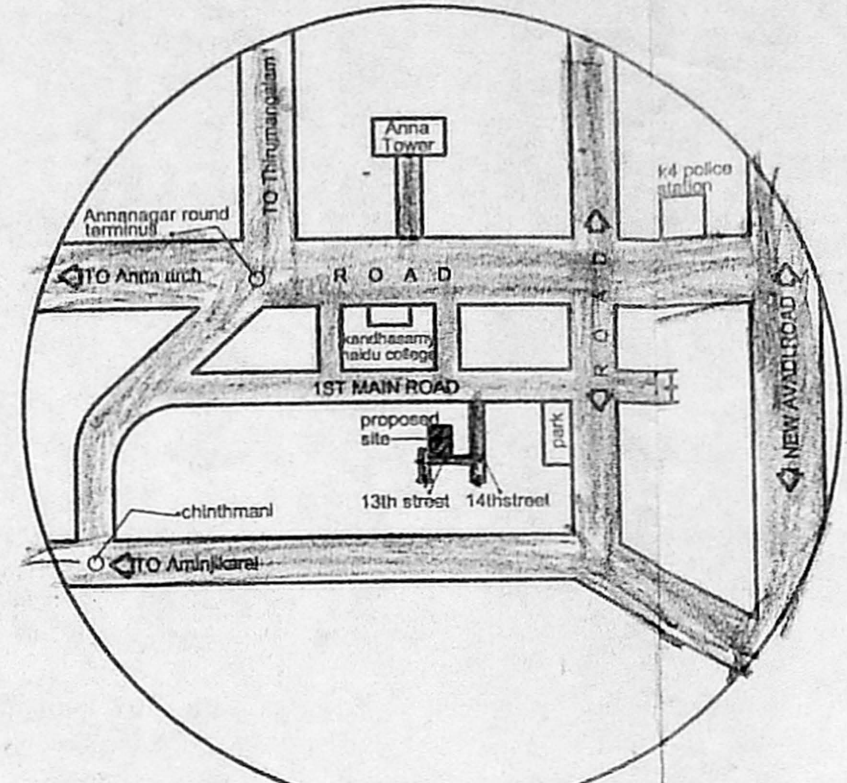

KEY PLAN (not to scale)

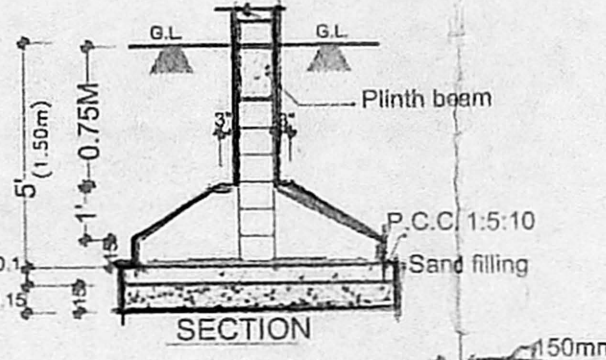


FOUNDATION DETAIL

JOINERY SCHEDULE	
D	MAIN DOOR 1.0X2.1 (3'4"X7'0")
D1	DOOR 0.9X2.1 (3'X7'0")
D2	DOOR 0.75X 2.1 (2'6"X7'0")
FD	FRENCH DOOR 1.8X 2.1 (6'0"X7'0")
W	WINDOW 1.2X1.3 (4'X4'4")
W1	WINDOW 1.8X1.3 (6'X4'4")
W2	WINDOW 1.5X1.3 (5'X4'4")
W3	WINDOW 0.75X1.3 (2'6"X4'4")
KW	KITCHEN WINDOW 1.2X1.2 (4'X4')
V	VENTILATER 0.6X0.45 (2'0"X1'6")
W/R	WARDROBE

PLAN SHOWING THE PROPOSED BUILDING AT DOOR NO.K-57, 13th STREET, K-BLOCK, ANNA NAGAR, CHENNAI-40.RS.NO:24 part, ZONE=V, BLOCK NO:12, DIVISION NO:406, AYANAVARAM VILLAGE.

COLOR INDEX DATE: SCALE-1:100

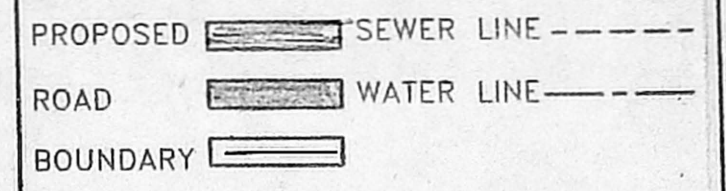


CAR PARK DETAIL:-


FLAT	AREA (IN SQM)	VEHICLES (IN NOS)
FLAT A	71.62	1 SCOOTER
FLAT B	102.06	1 CAR
FLAT C	117.66	1 CAR
FLAT D	88.11	1 CAR

LICENSED SURVEYOR
Dr. V. RAMAKRISHNAN
 B.E.(Civil), M.E.(Structures)
 Licensed Surveyor Class-I No. 386
 CORPORATION OF MADRAS
 8B, Mengadusamy Street,
 NUNGAMBAKKAM, CHENNAI-34.


*NOTE: ALL DIMENSIONS IN METRIC.

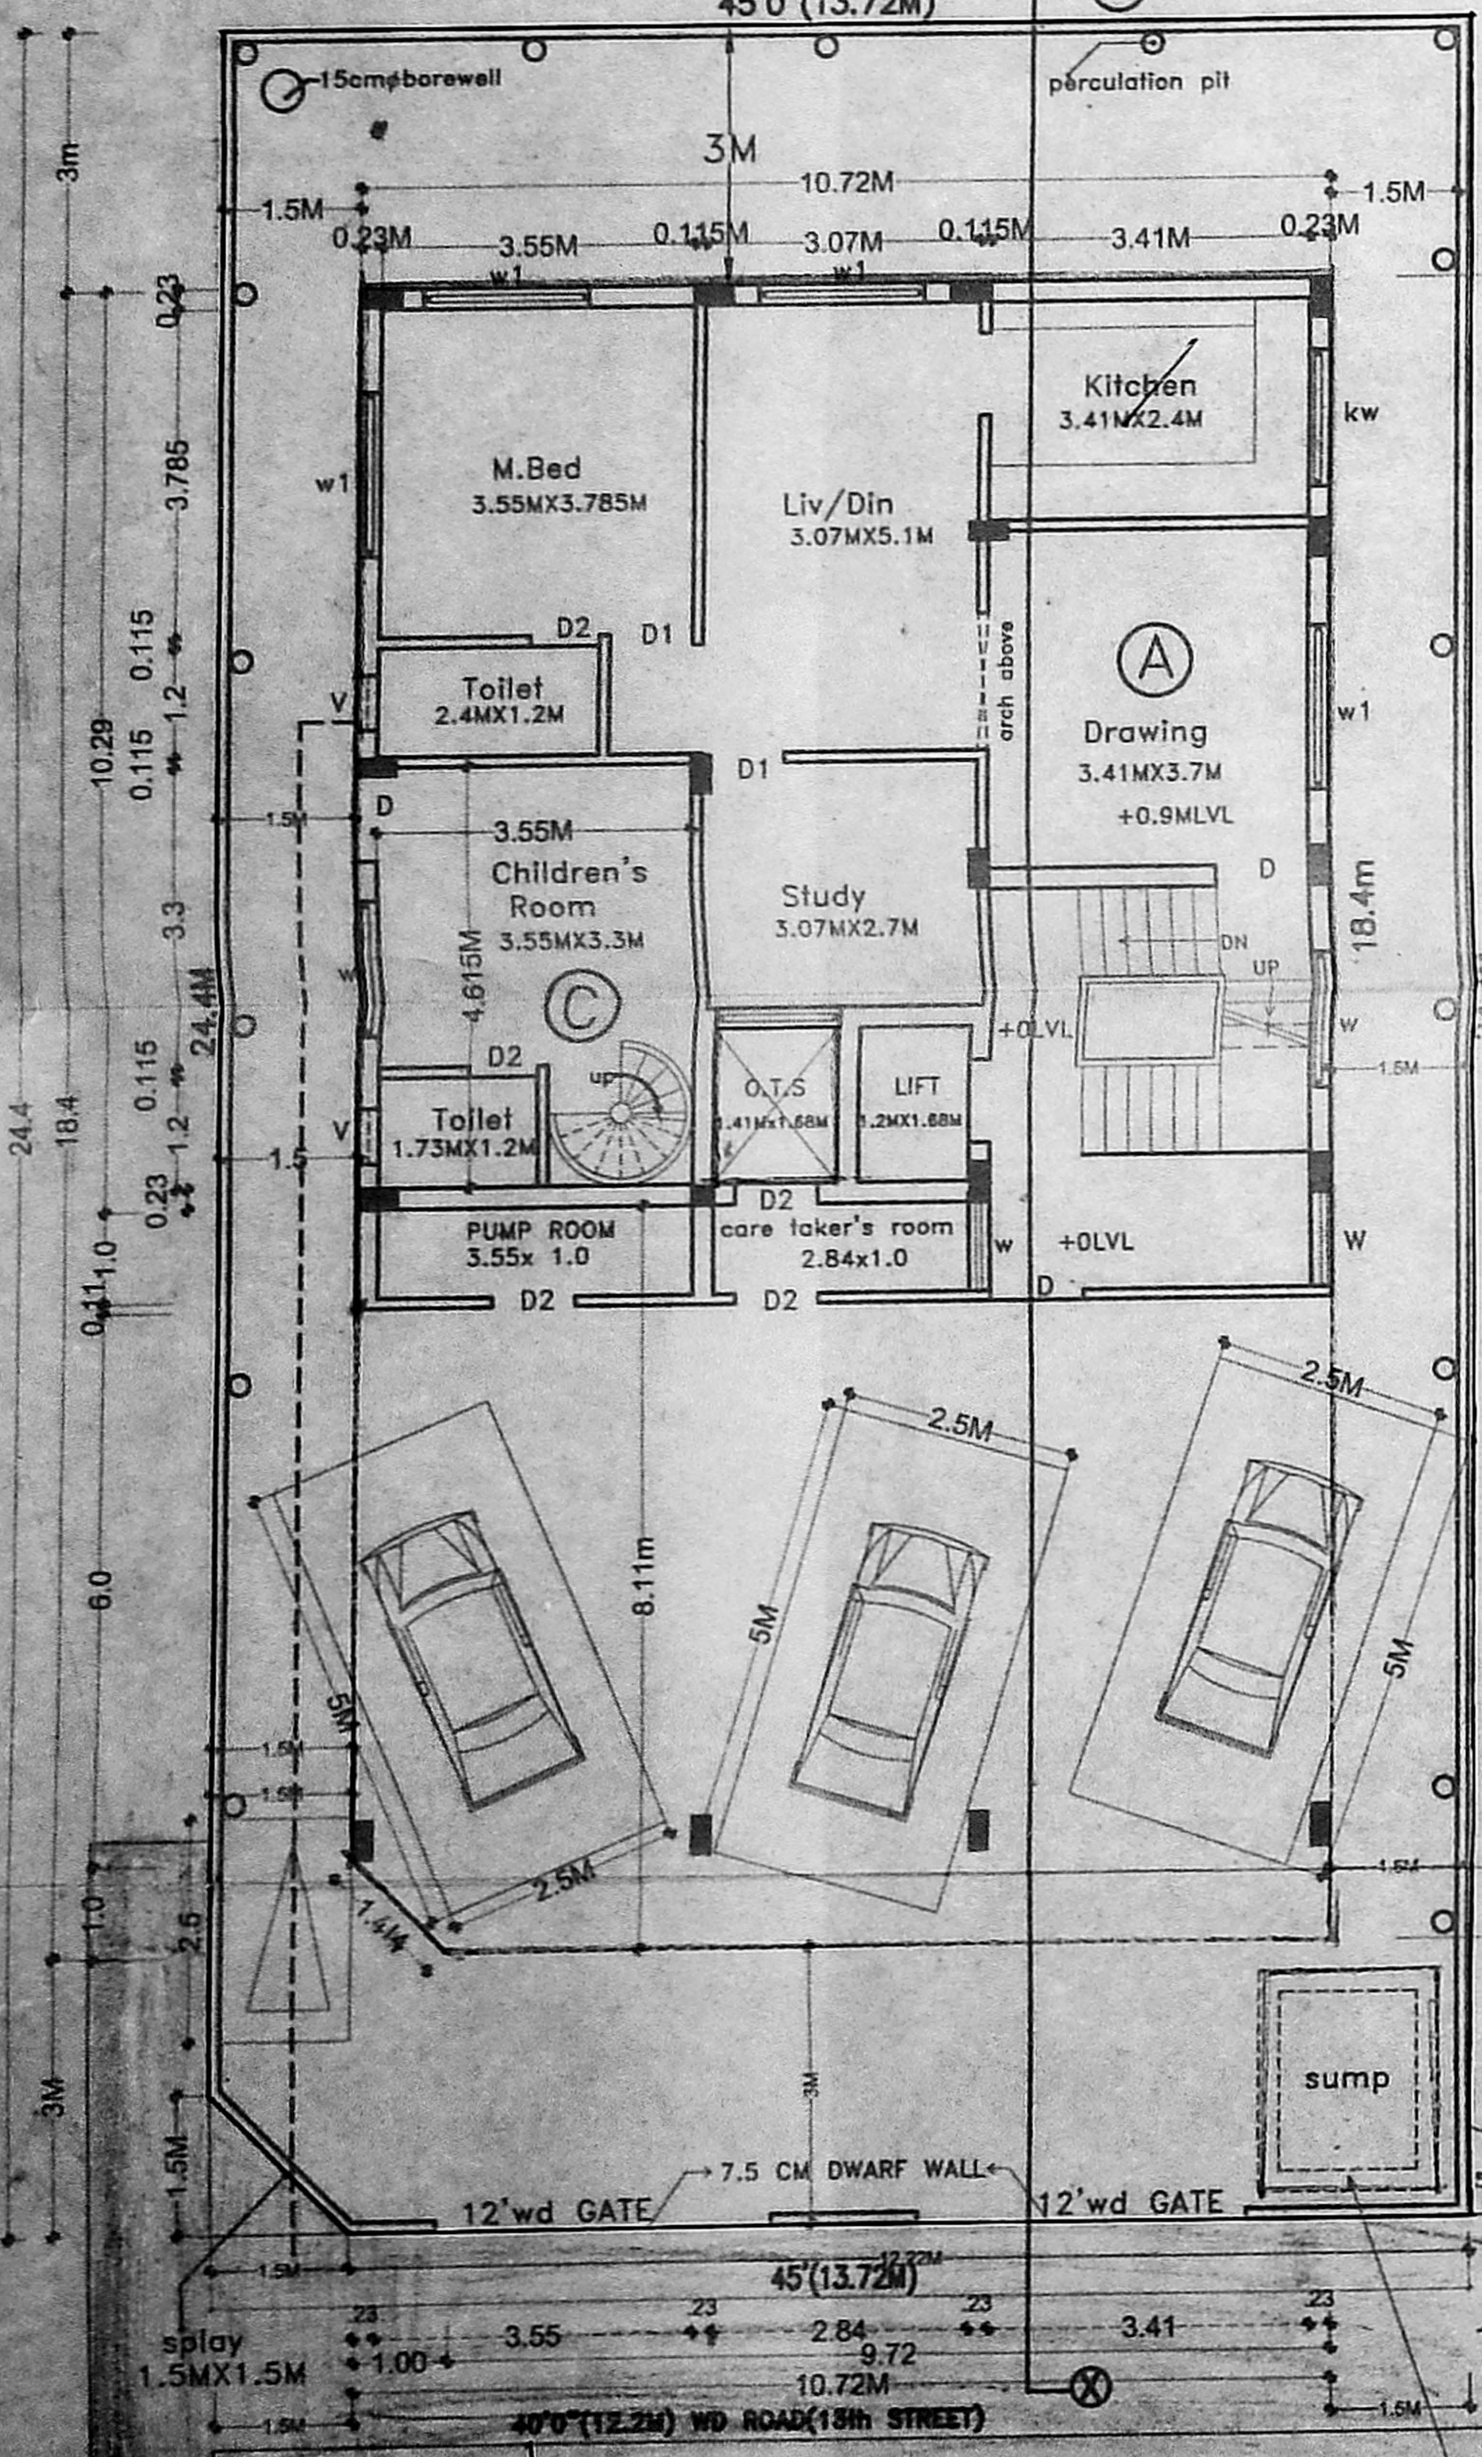


SITE CUM GROUND FLOOR PLAN

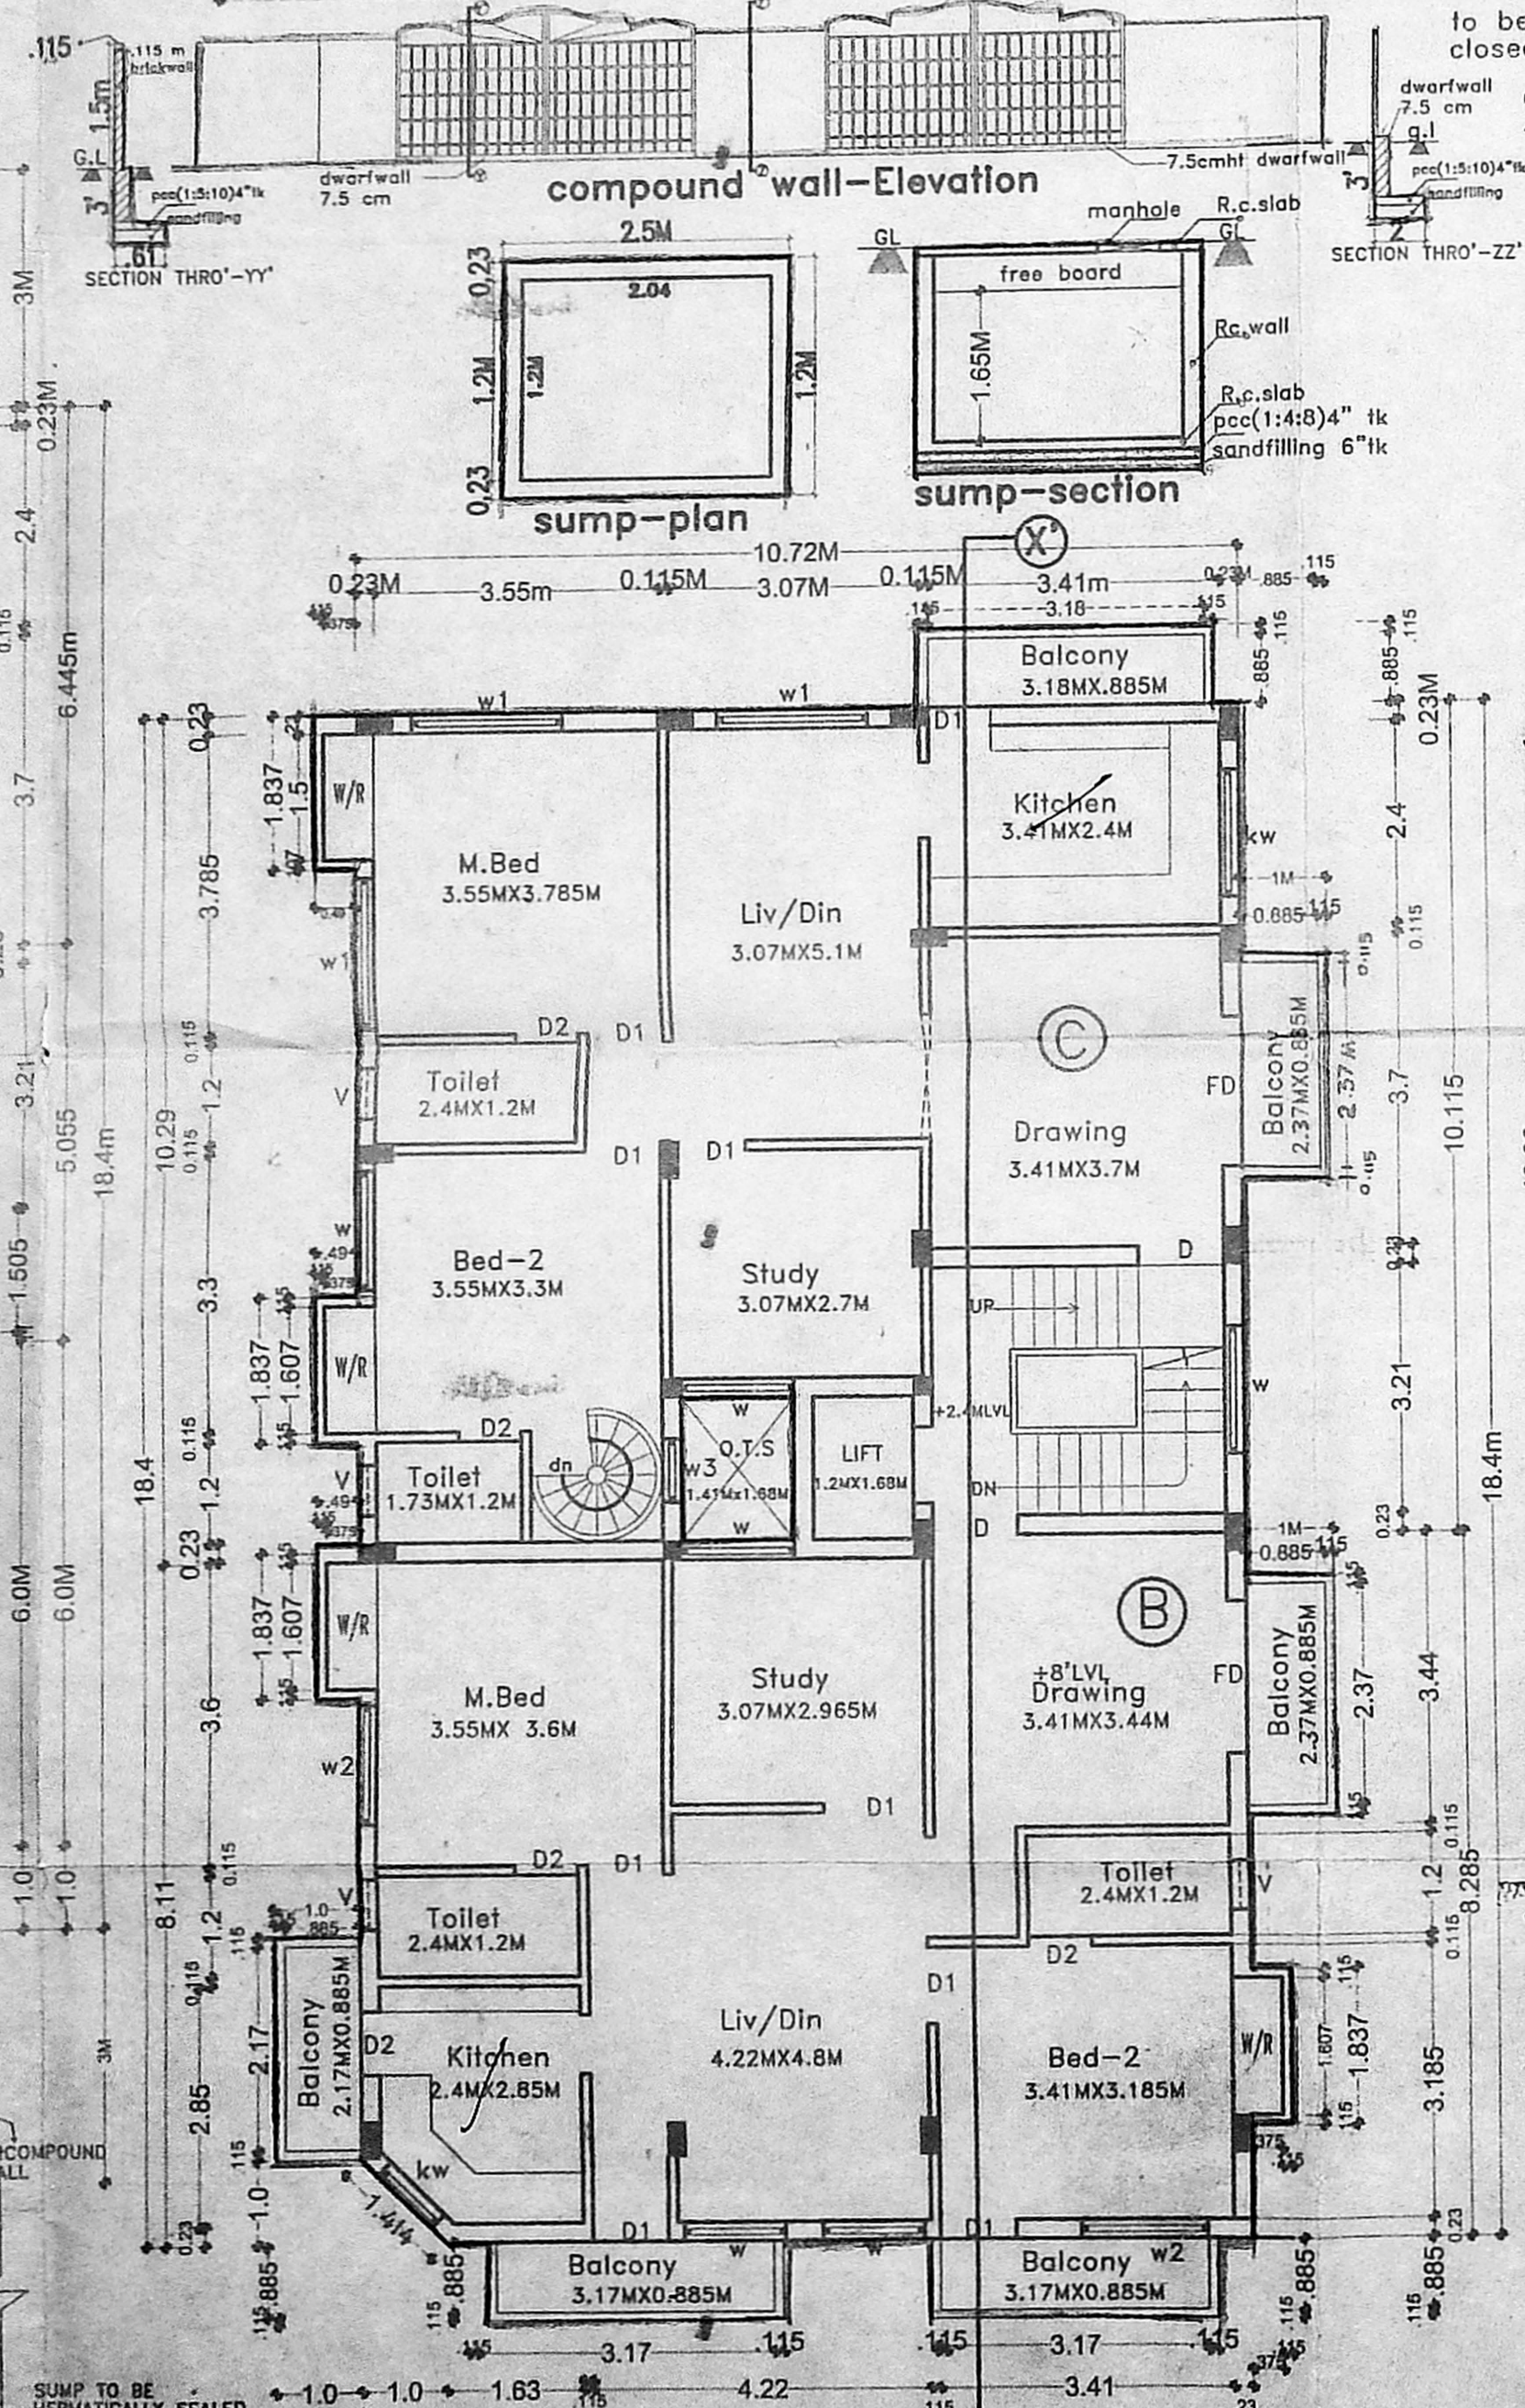

FIRST FLOOR PLAN

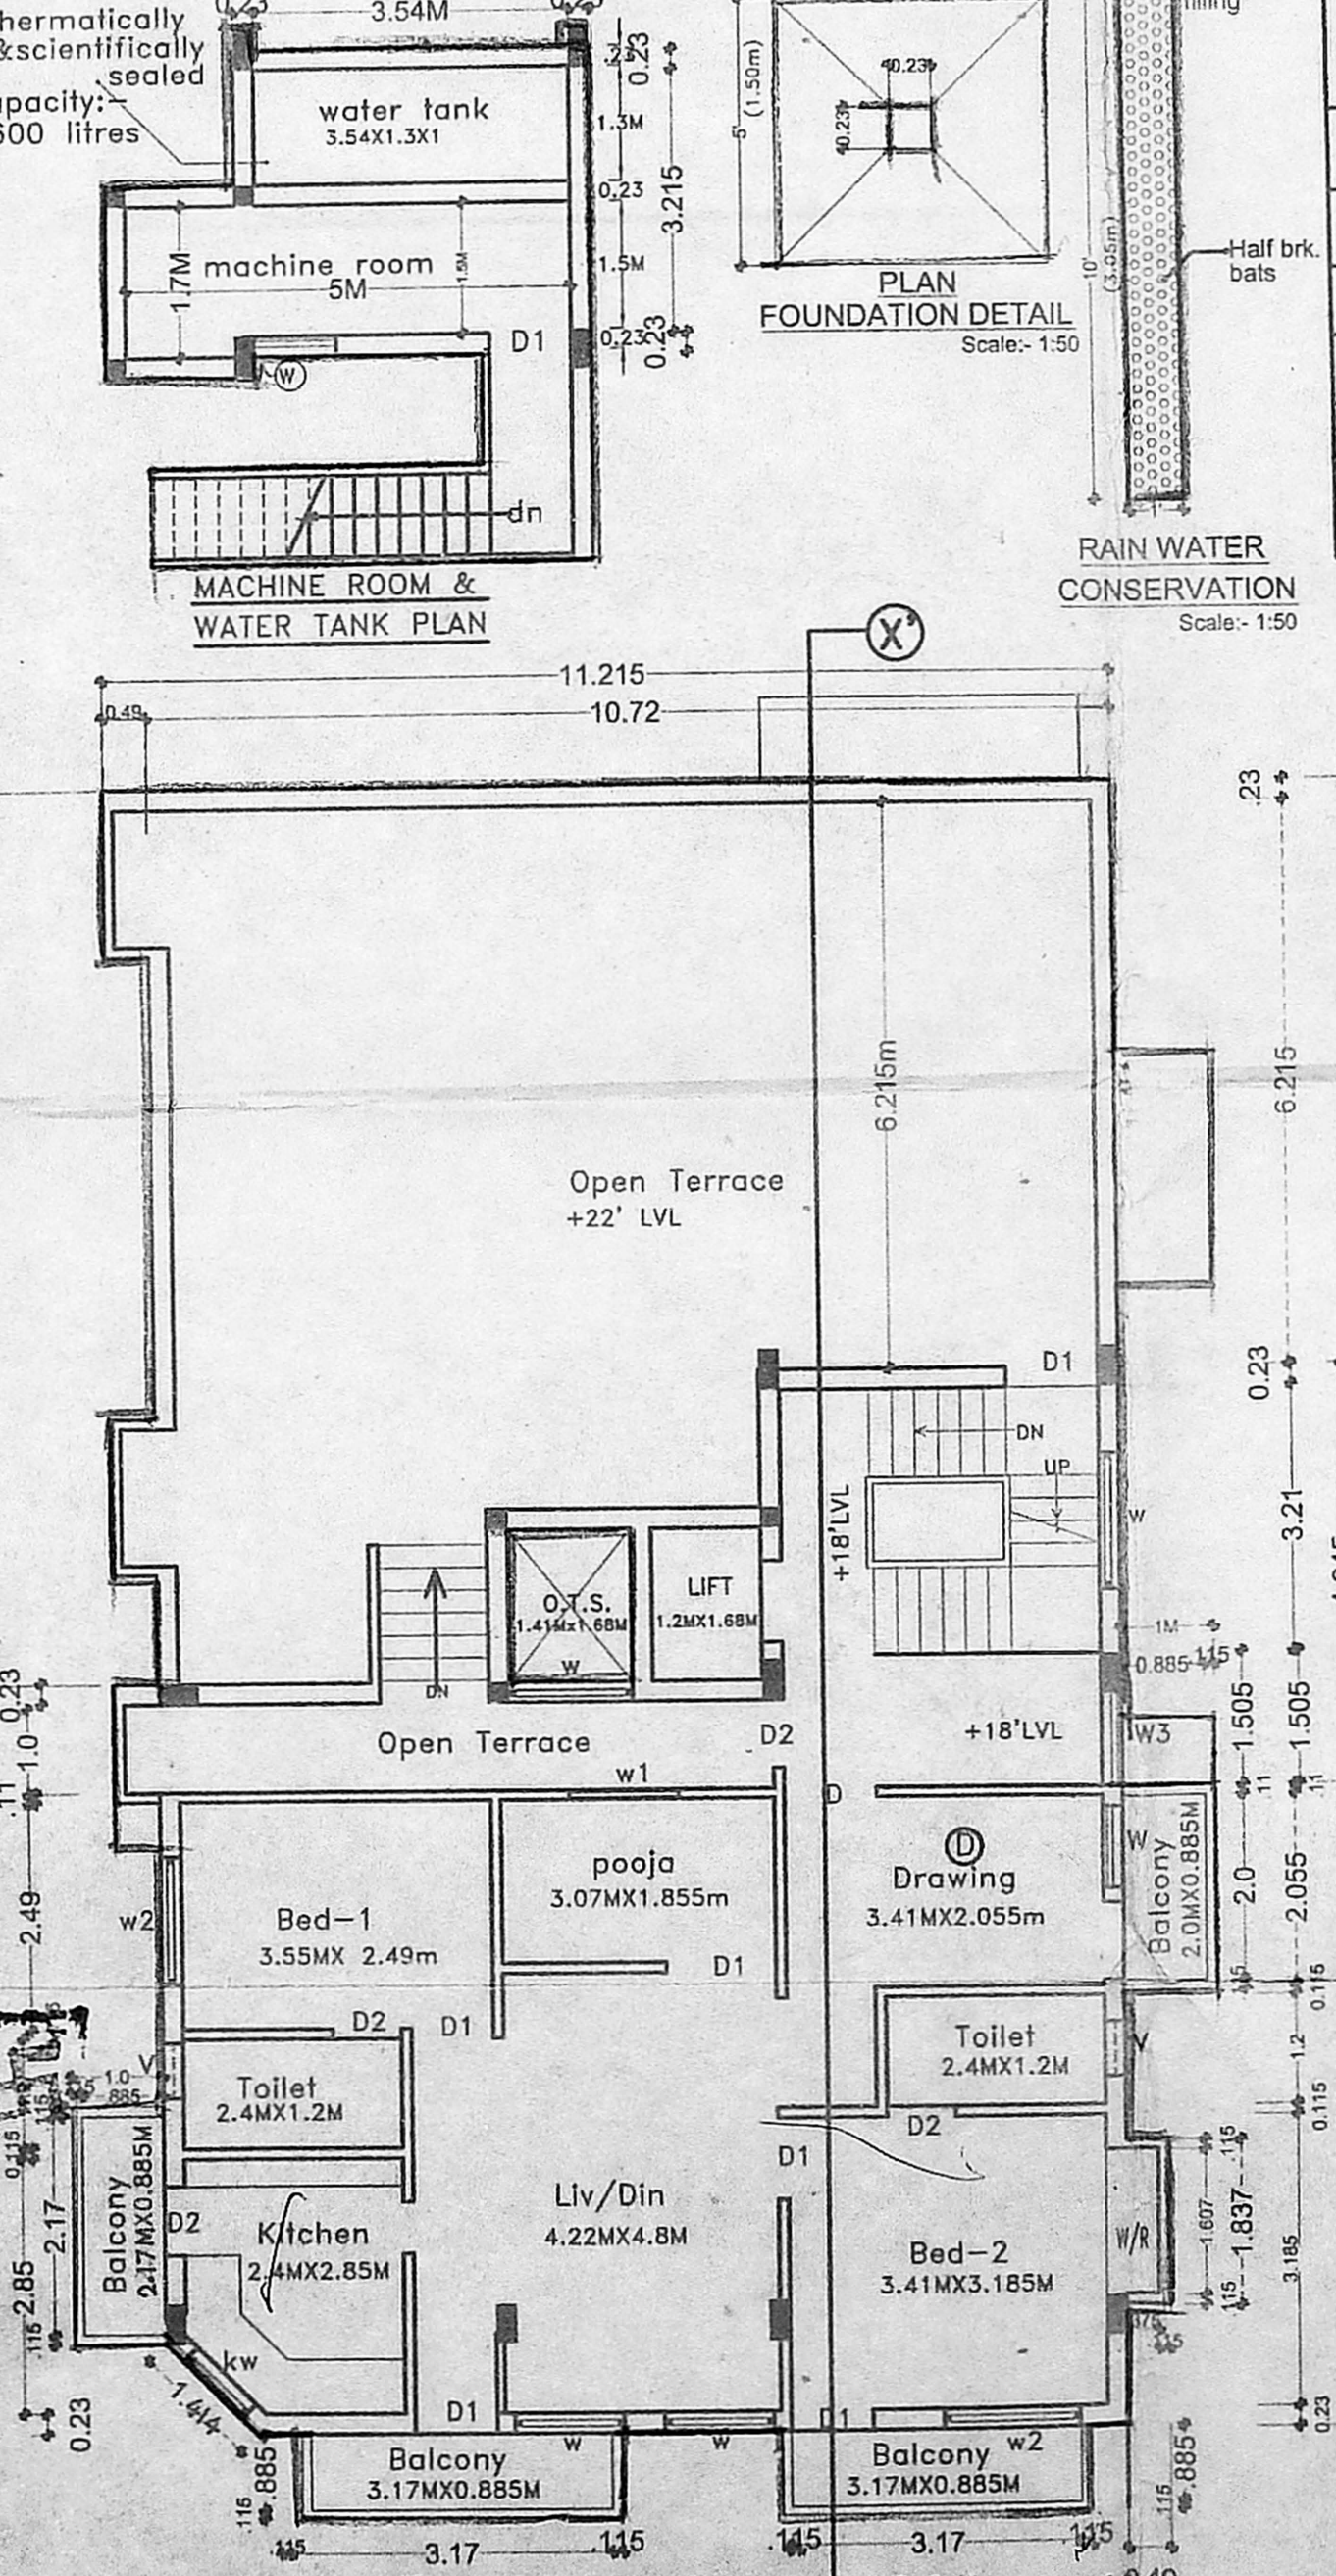

SECOND FLOOR PLAN (Part)

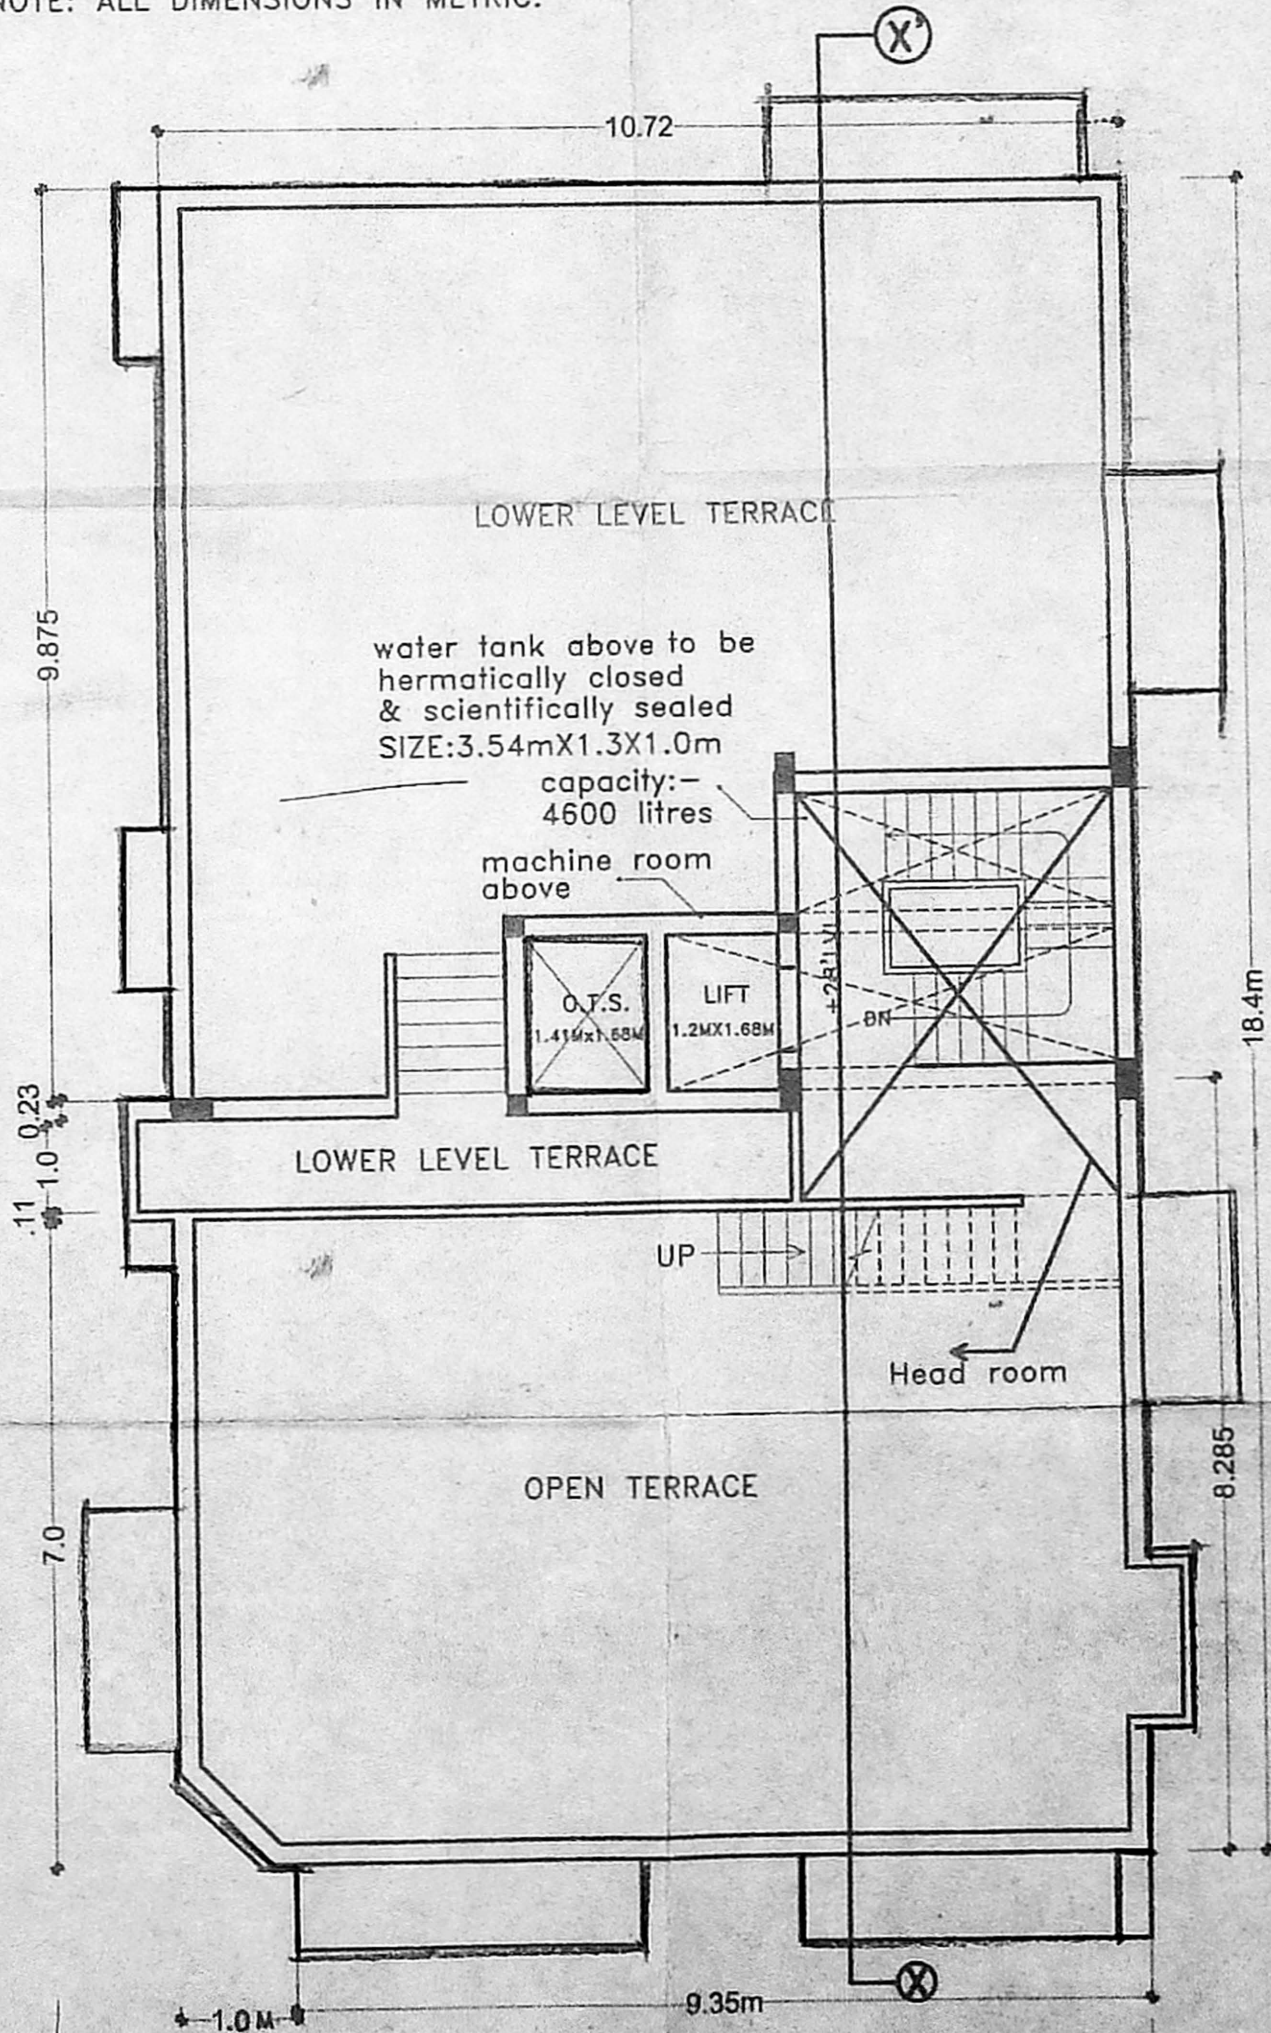

TERRACE PLAN

AREA DETAILS	
DESCRIPTION	AREA (S.M)
GROUND FLOOR	112.2
FIRST FLOOR	232.3
SECOND FLOOR	178.4
TOTAL BUILD-UP AREA	522.9
F.S.A.	1.316
PLOT COVERAGE	64.74%