



OFFICE COPY

CMDA "A" CHANNEL
 C. No. A/22424/2003
 Scrutiny Plan P. A. I. 2/10/2003
 Revised Plan 2/10/2003
 P. A. I. 2/10/2003


Planning Permit No. A/22424/07/07-1-2003
APPROVED
 SUBJECT TO THE CONDITIONS IN THIS OFFICE LETTER.
 No. A/22424/07/07-1-2003 Date 2/11/2003
 For Member Secretary
 CHENNAI METROPOLITAN DEVELOPMENT AUTHORITY
 CHENNAI - 600 008.

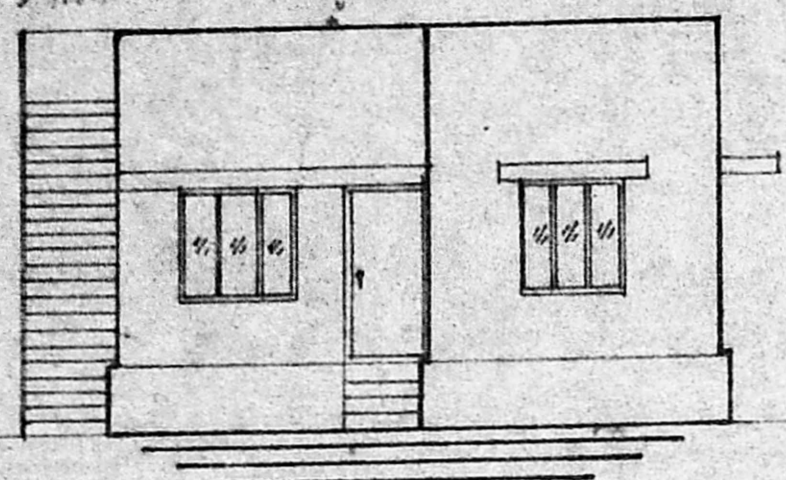

ELEVATION

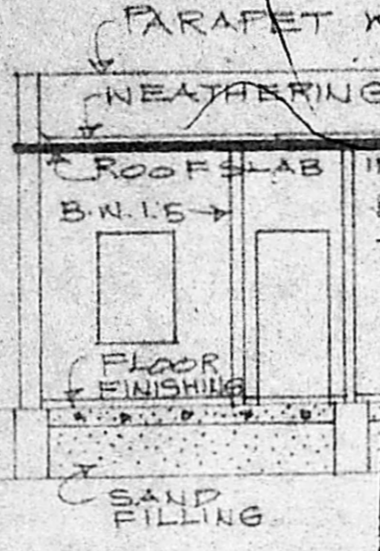


SECTION @ U-A-B
2/11/2003

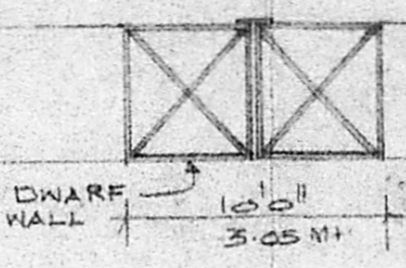

ELEVATION

SECTION

COMPOUND WALL DETAIL

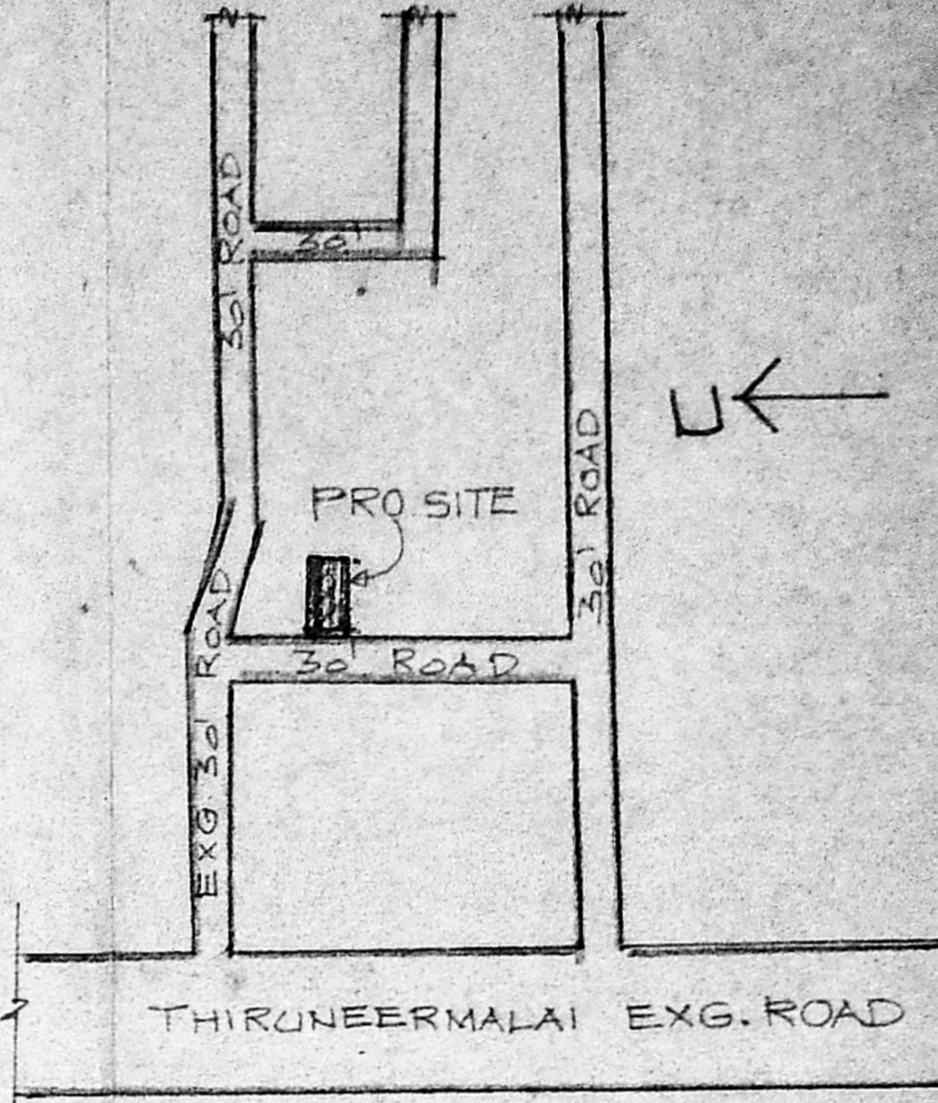

KEY PLAN (UTS)

AREA DETAILS

SR. FT. SR. MT.
 PLOT EXTENT: 24.00 / 223.04
 PLINTH AREA: .843 - 78.34
 PLOT COVERAGE: 35%
 F.S.I.: 0.35
 CAR PARKING: ONE UP

REFERENCE


- D - DOOR - 100 X 213
- D1 - DOOR - 91 X 213
- D2 - DOOR - 75 X 213
- W - WINDOW - 183 X 135
- W1 - WINDOW - 135 X 135
- W2 - WINDOW - 91 X 91
- V - VENTILATOR - 91 X 45

STAIRCASE


WIDTH: 92CM
 TREAD: 25CM
 RAISE: 17.5CM

COLOUR INDEX


PROPOSED
 ROAD
 BOUNDARY

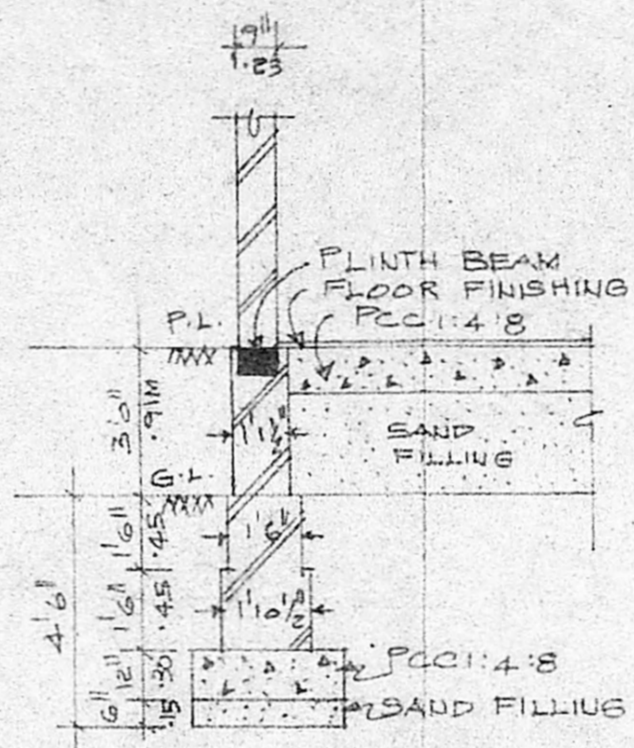


FOUNDATION DETAIL
 (SCALE: 1:50)

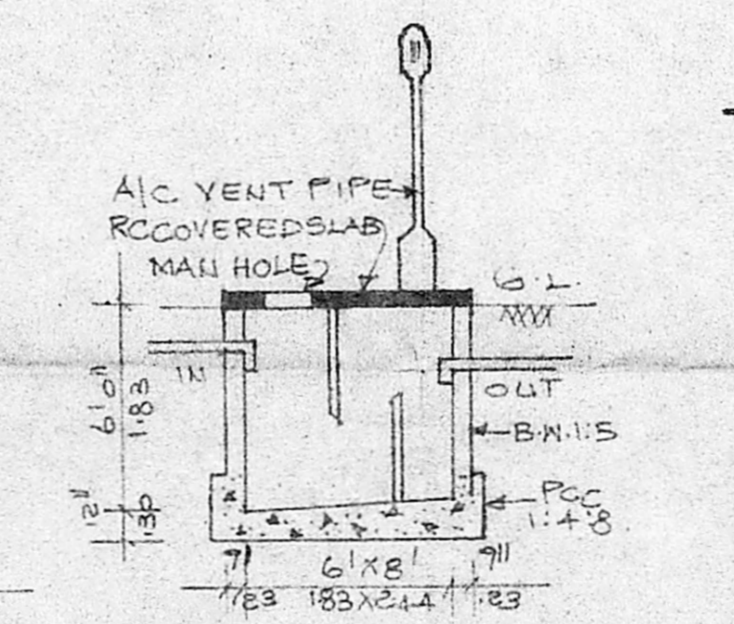

SECTION SEPTIC TANK

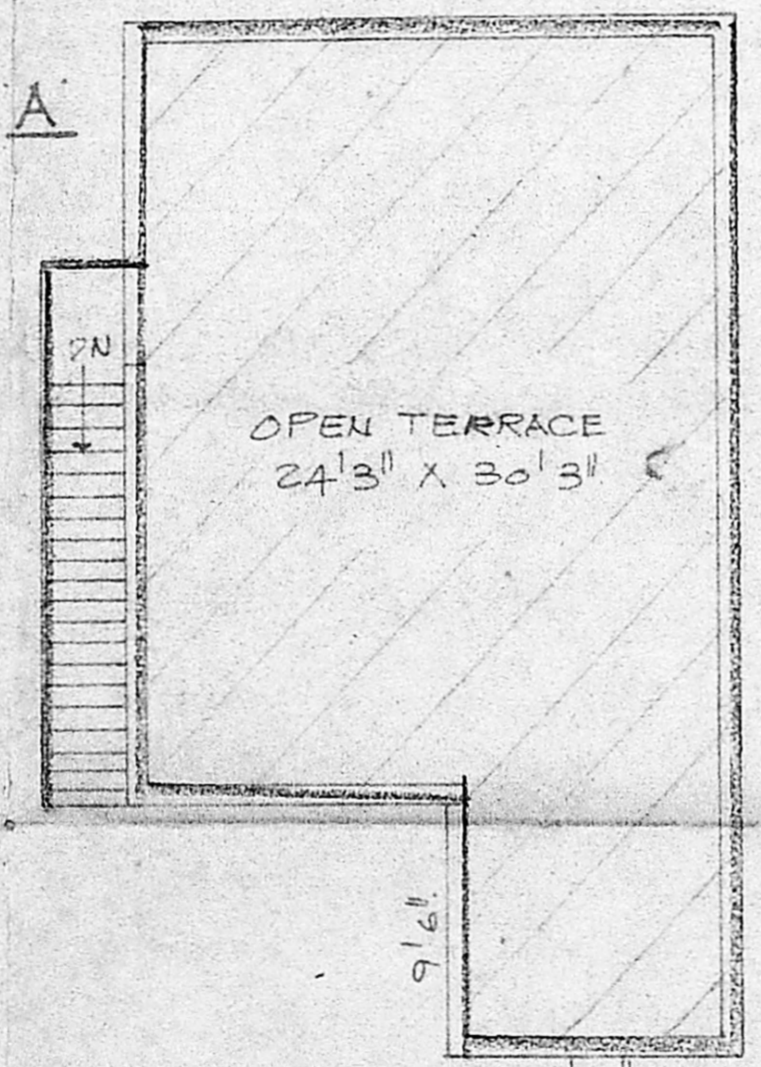

TERRACE PLAN

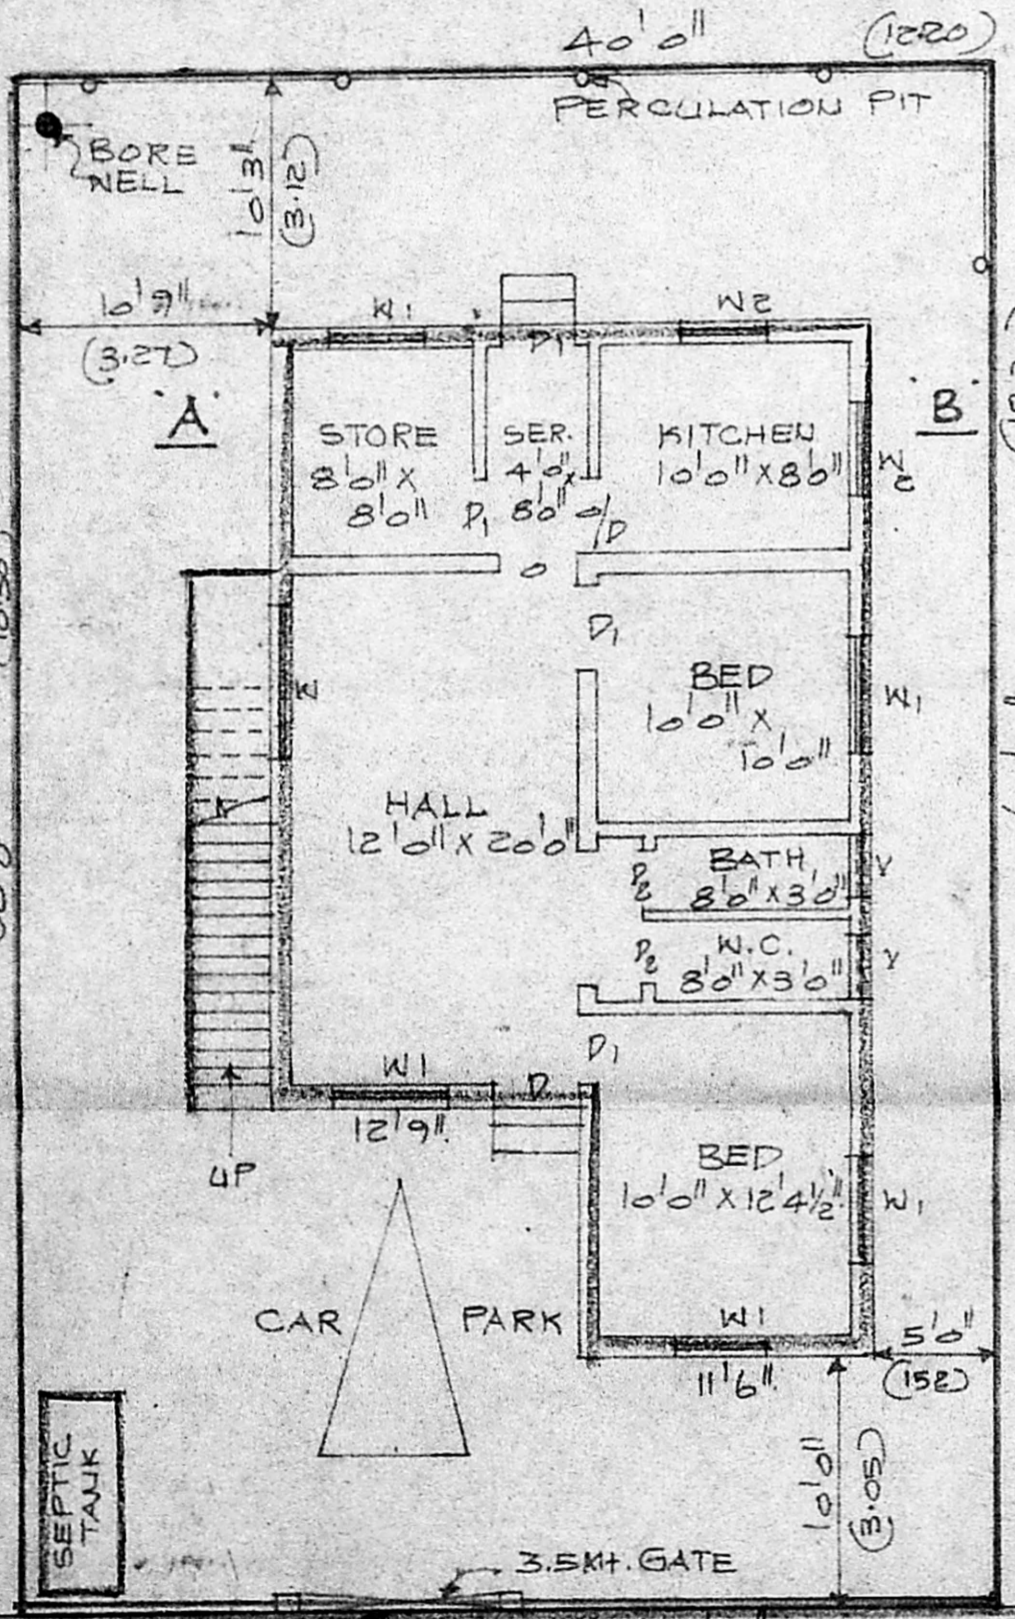

SITE CUM PLAN

PLAN SHOWING THE PROPOSED CONSTRUCTION OF A HOUSE IN S.U. 71/20 PART OF KADAPPERI VILLAGE (SHOP SITE) AT KA.MU. NAGARATHILAM NAGAR - TAMBARAM MUNICIPAL LIMITS.

SCALE: 1:100 & 1:200.

PERCUATION PIT FOR RAINWATER HARVESTING

G. YOGAKSHMI, D.C.
 LICENSED SURVEYOR
 TAMBARAM MUNICIPALITY
 FRUNGALATHUR TOWN PANCHAYAT
 OFF: SREE RAM HOUSE DESIGNER
 No. 7, First Floor, National Th
 Govindaraj Street, Tambaram
 Chennai-600 045 ☎: 2261735, 2265117

OWNER