
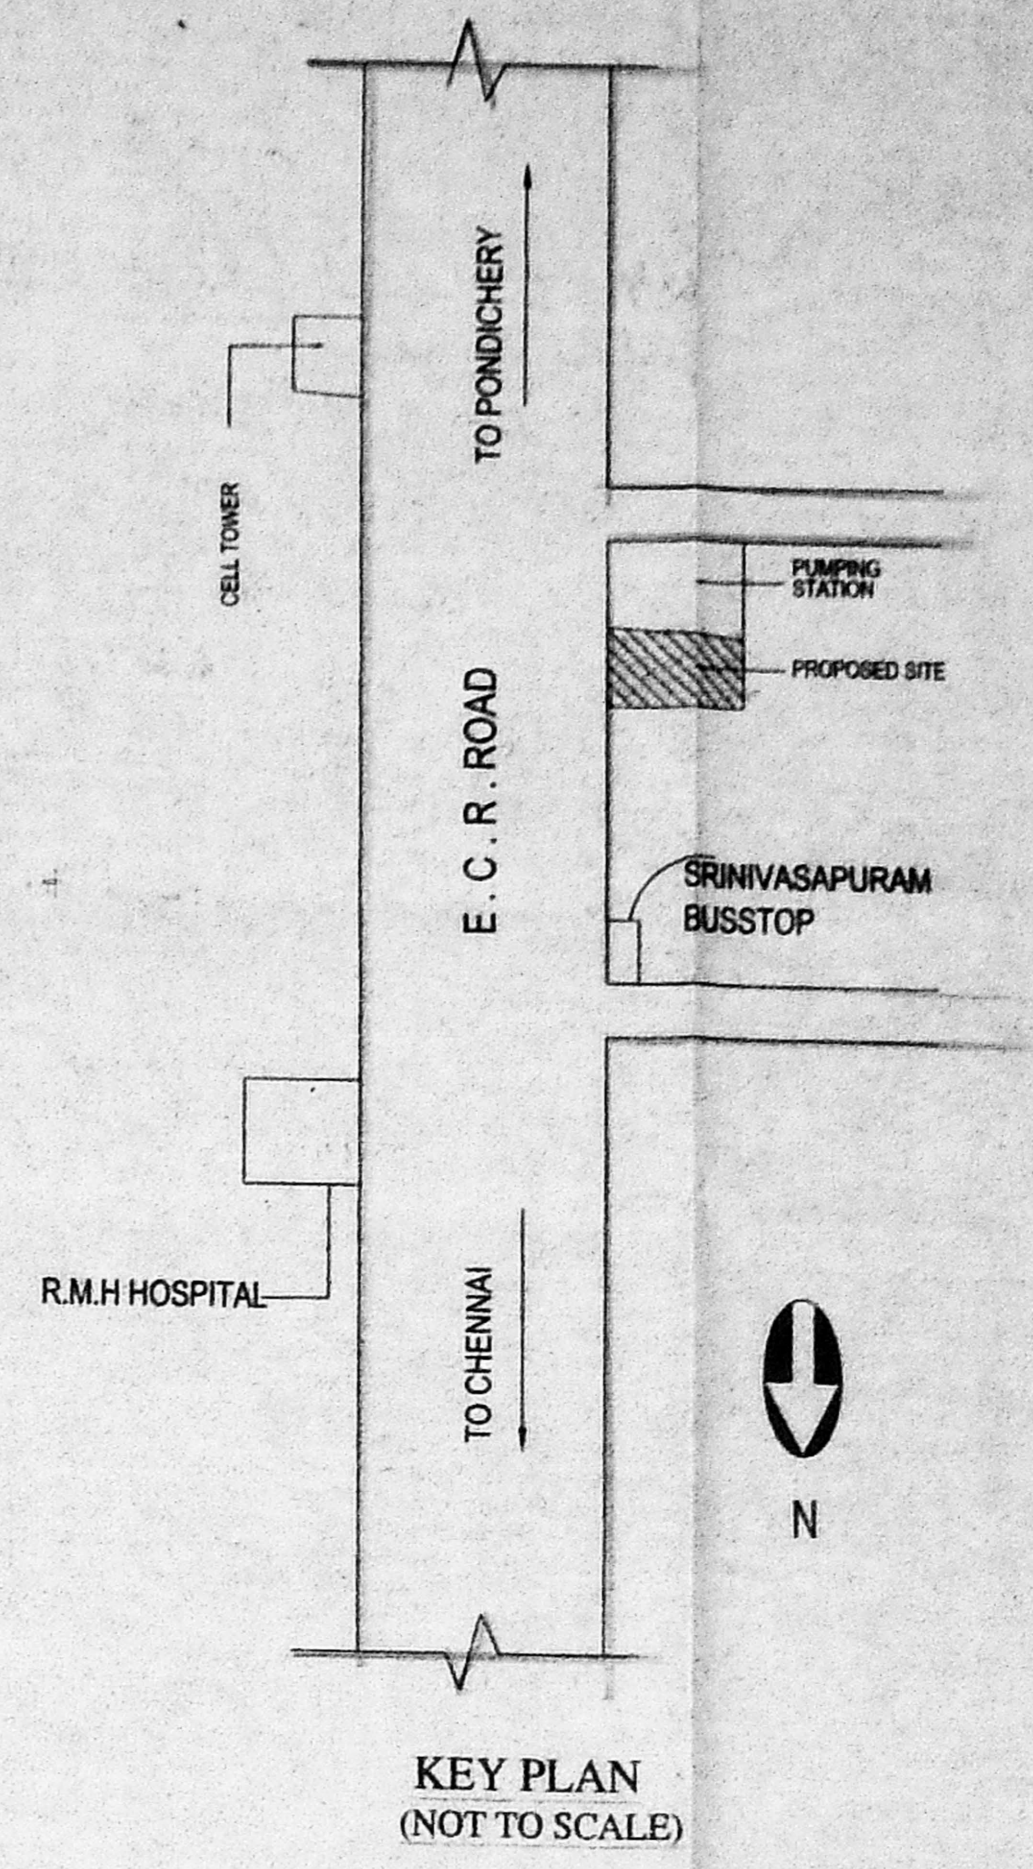
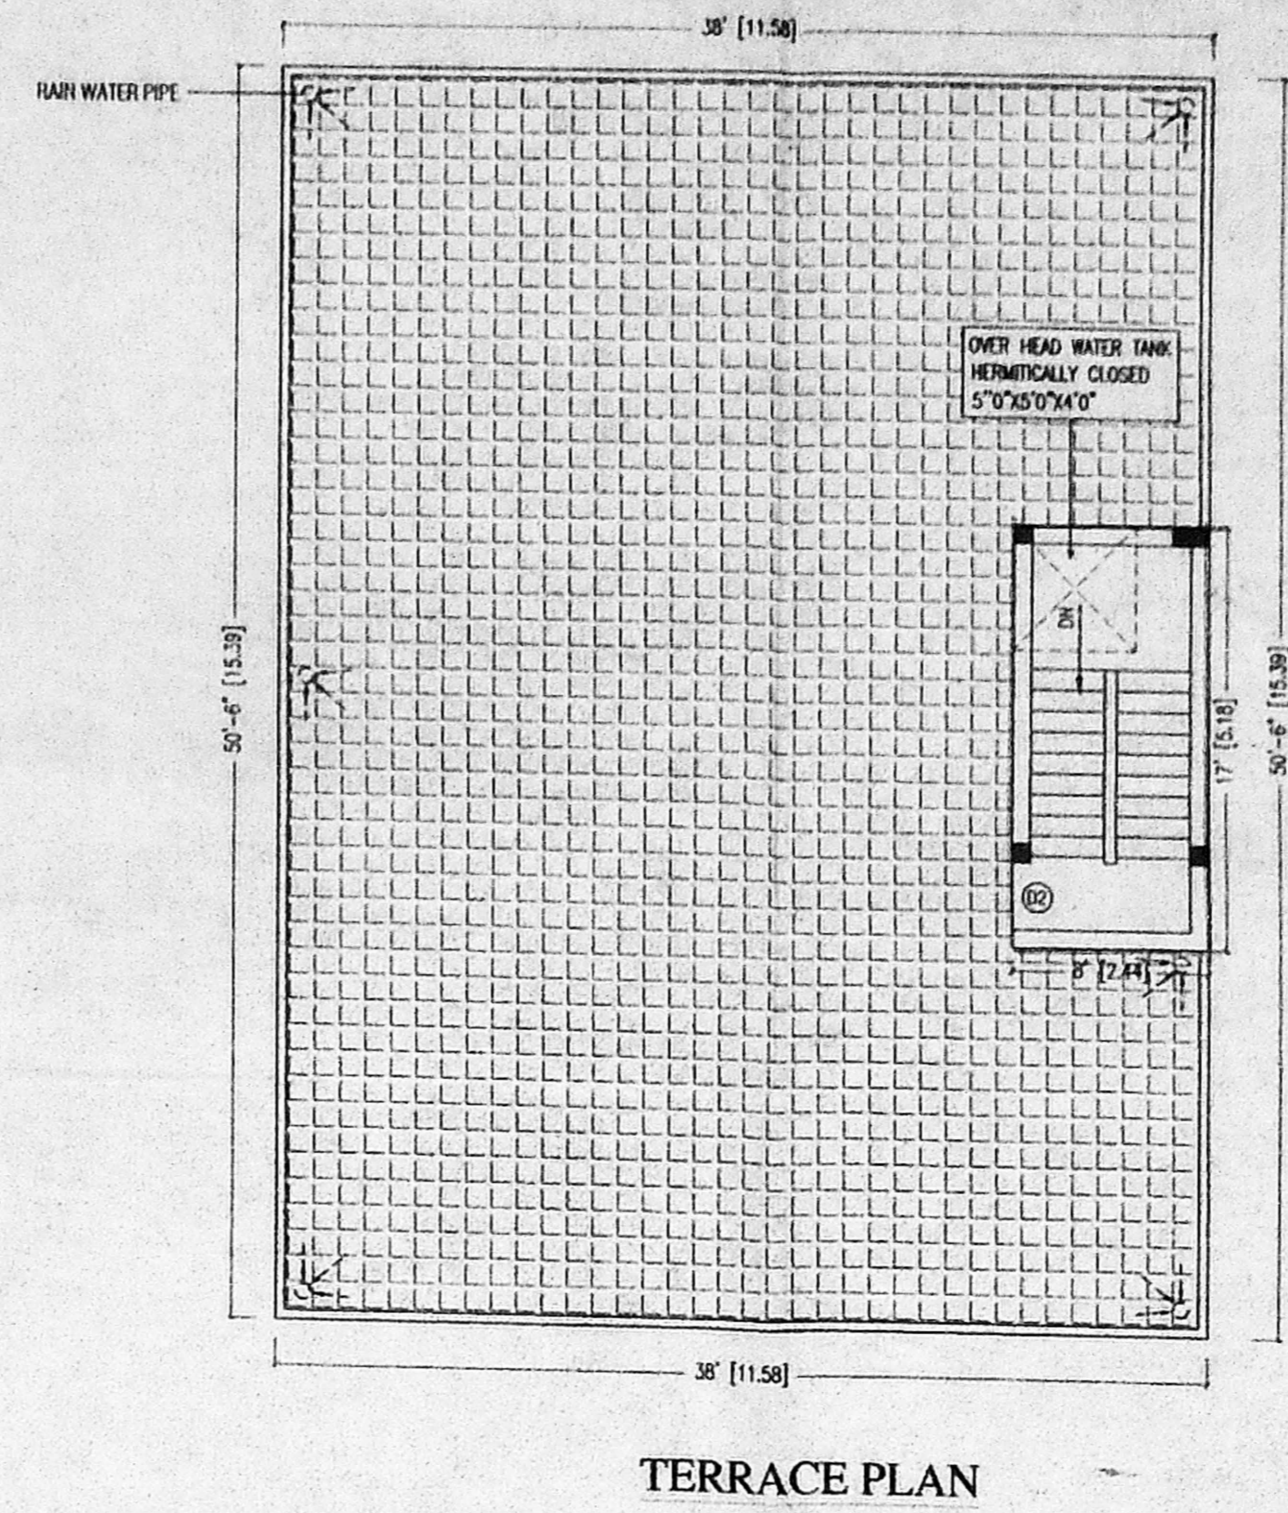
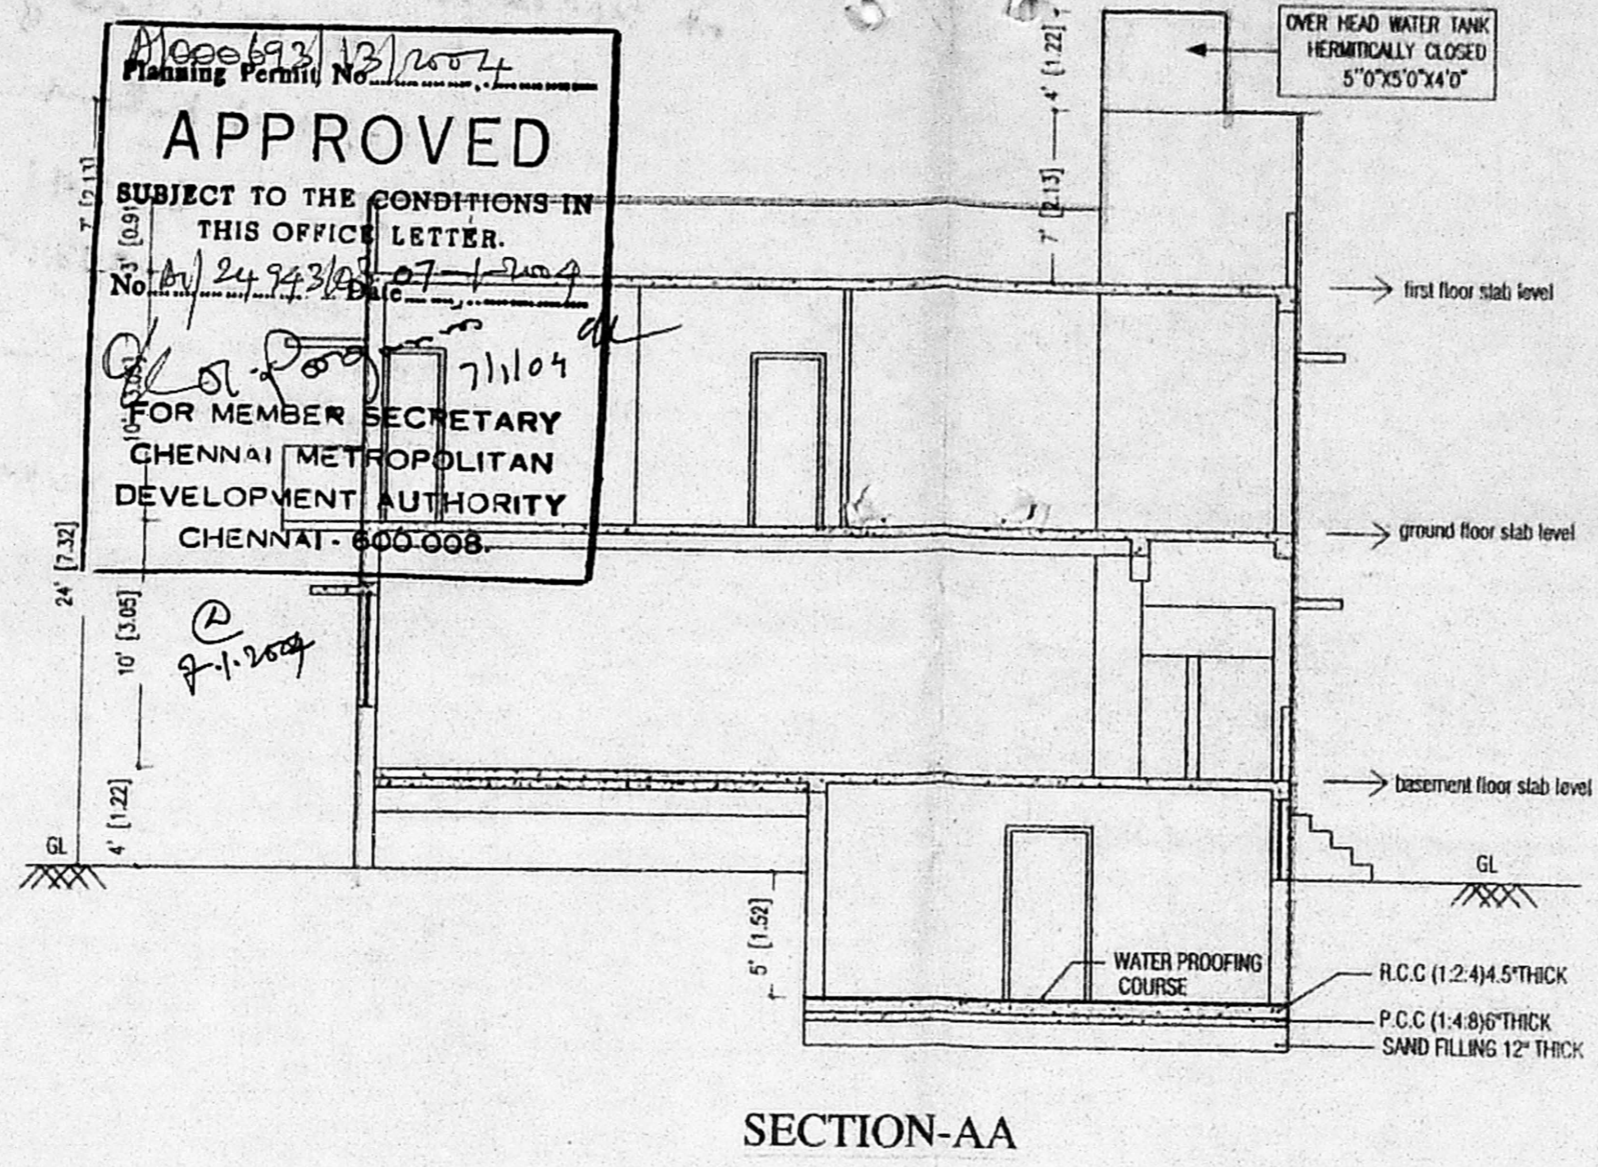


PLAN SHOWING THE PROPOSED DEPARTMENTAL STORE AND RESIDENTIAL BUILDING

AT PLOT NO:11, A.G.S COLONY, KOTTIVAKKAM VILLAGE, TAMBARAM TALUK,

KANCHIPURAM DISTRICT, R.S.NO:253/4, AND R.S.NO : 253/61

OFFICE COPY

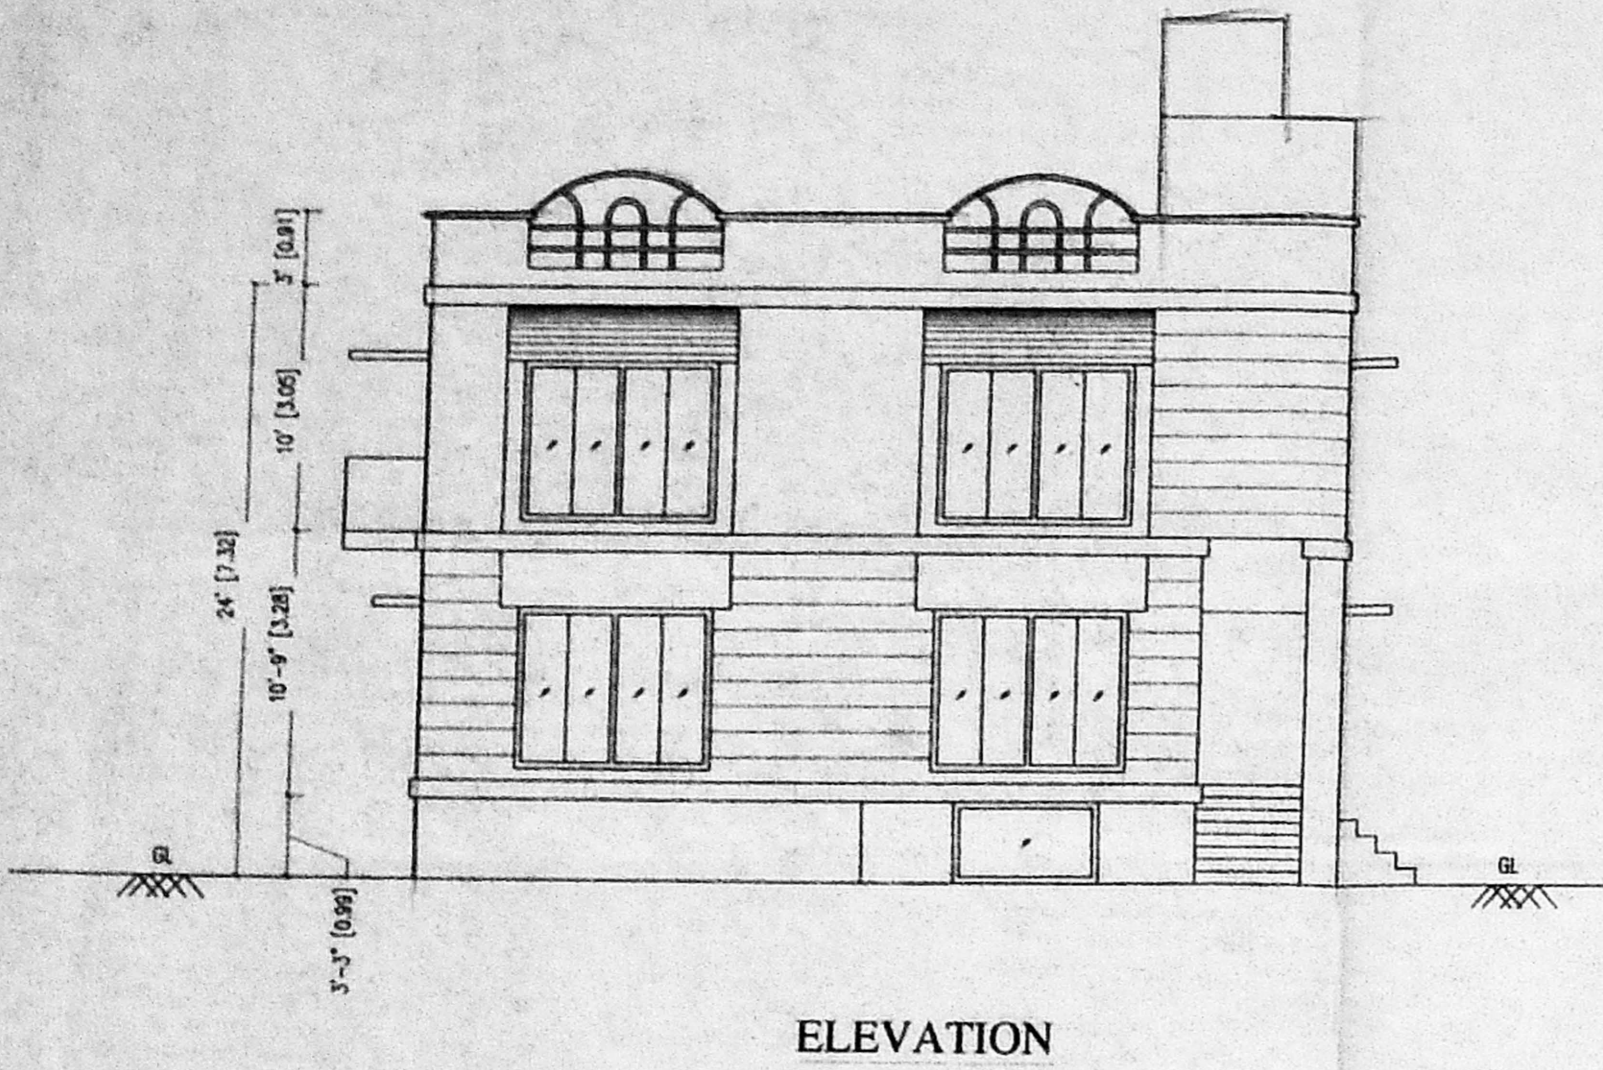

SPECIFICATIONS

BRICK WORK IN C.M 1:5 FOR SUPER
STRUCTURE & BASEMENT R.C.C 1:2:4
FOR COLUMN, PLINTH BEAM Lintel.
SUNSHADE & ROOF SLAB & FLOOR
FINISHING IN C.M IN 1:3 PLASTERING

CMDA CHANNEL
CONCRETE WITH TWO LAYERS OF PLASTER
INSIDE IN 12mm THICK WATERPROOFING
MEMBRANE IN C.M IN 1:3 PLASTERING







Screening of WALLS & CEILING
P. 424
A.P. COLOUR INDEX
D.P.

SCHEDULE OF JOINERY

TYPE	DESCRIPTION	SIZE
R.S.	ROLLING SHUTTER	6'0" x 6'0" 198x244
D	DOOR	3'6" x 7'0" 107x213
D1	DOOR	3'0" x 7'0" 91x213
D2	DOOR	2'6" x 7'0" 76x213
W	WINDOW	6'0" x 6'0" 183x137
W1	WINDOW	4'0" x 6'0" 122x137
FW1	FRENCH WINDOW	8'0" x 6'0" 244x156
FW2	FRENCH WINDOW	6'0" x 6'0" 183x156
FW3	FRENCH WINDOW	5'0" x 6'0" 153x156
V1	VENTILATOR	6'0" x 2'0" 183x61
V2	VENTILATOR	2'0" x 2'0" 61x61

AREA STATEMENT

	50 FT	50 M
TOTAL PLOT AREA	4141	384.70
1. PRO. GROUND FLOOR	1995	185.34
2. PRO. FIRST FLOOR	2664	191.75
3. PRO. BASEMENT FLOOR (SER. AREA)	632	58.71
4. PRO. HEAD ROOM	150	13.94
TOTAL	4841	449.73
PLOT COVERAGE	49.94%	
F.S.I = 1.16		

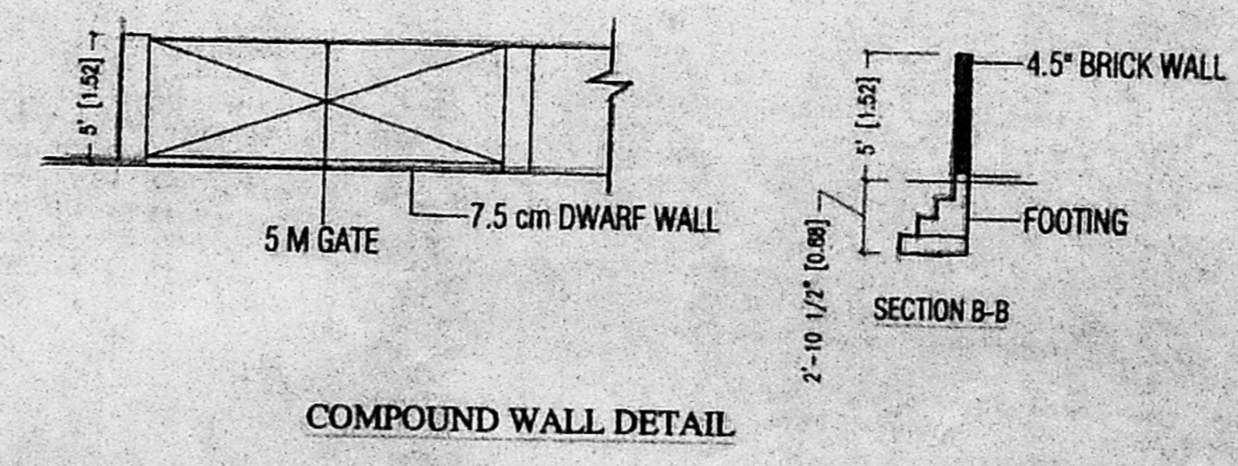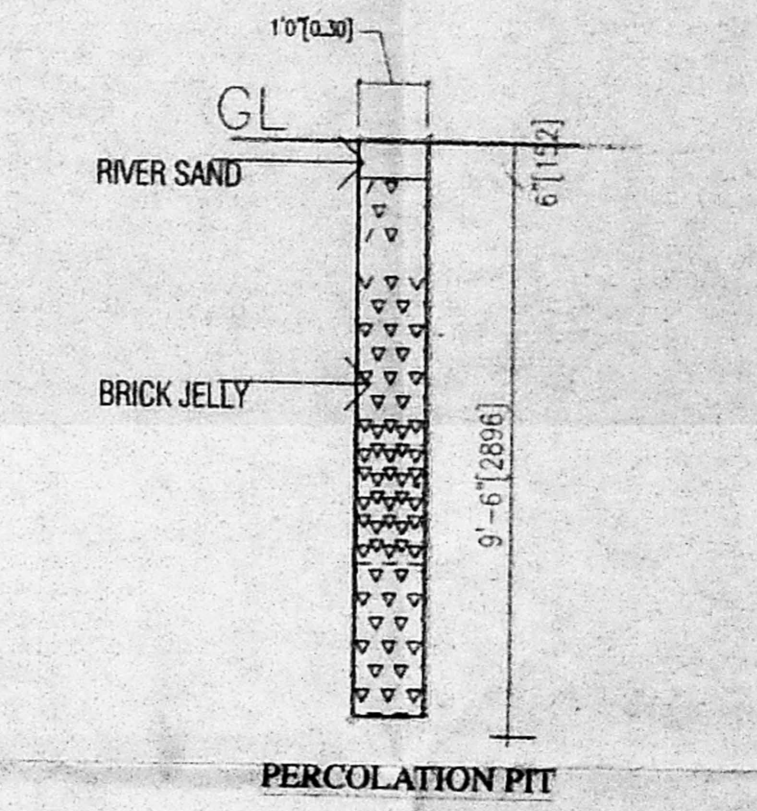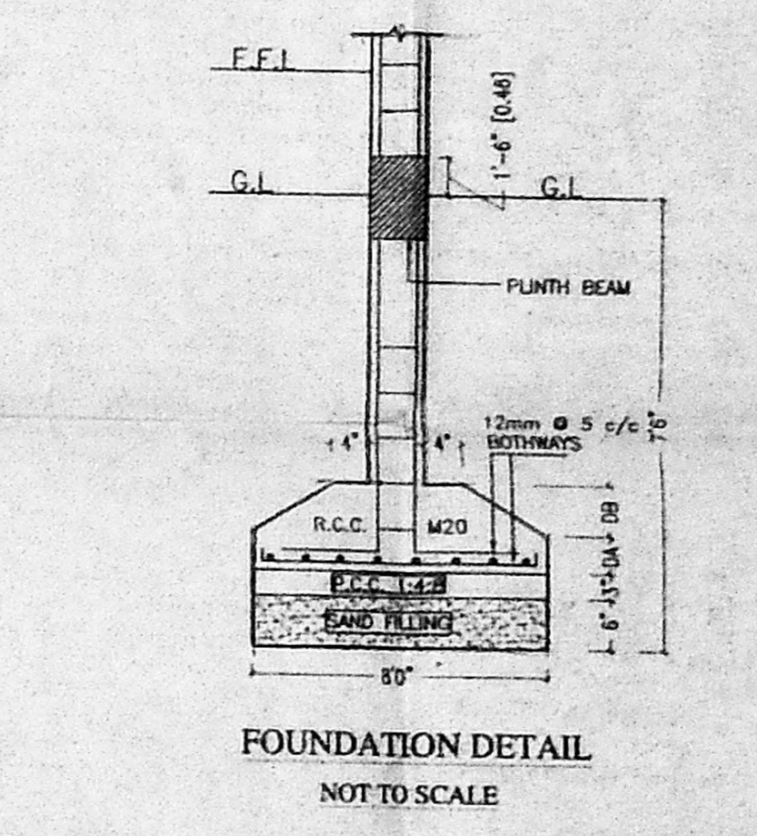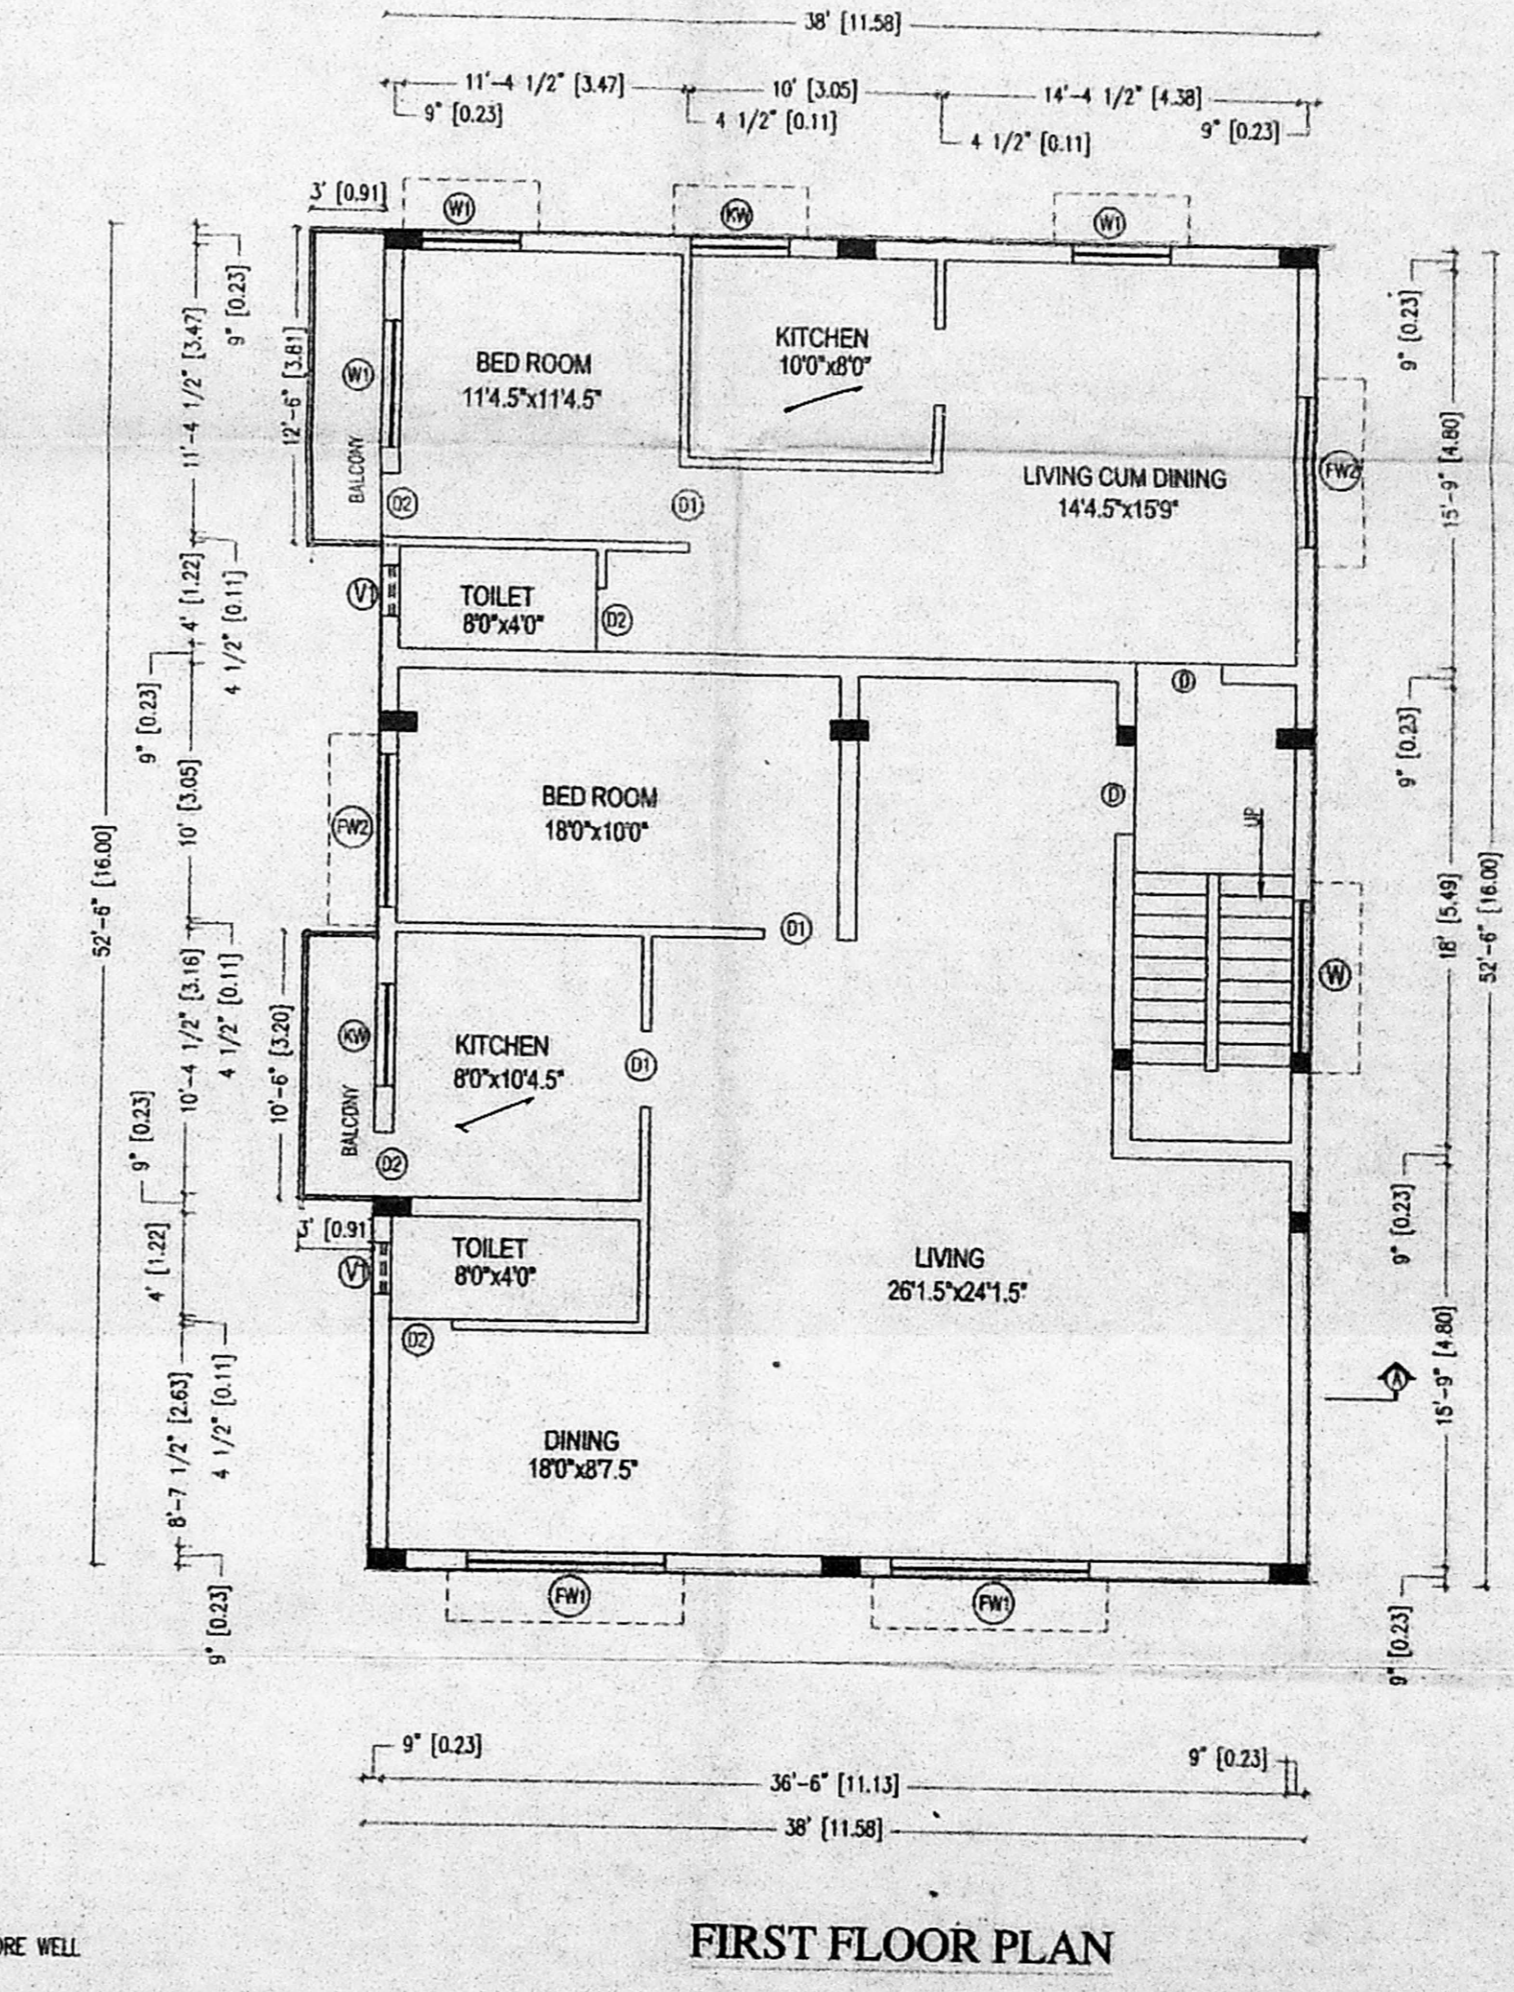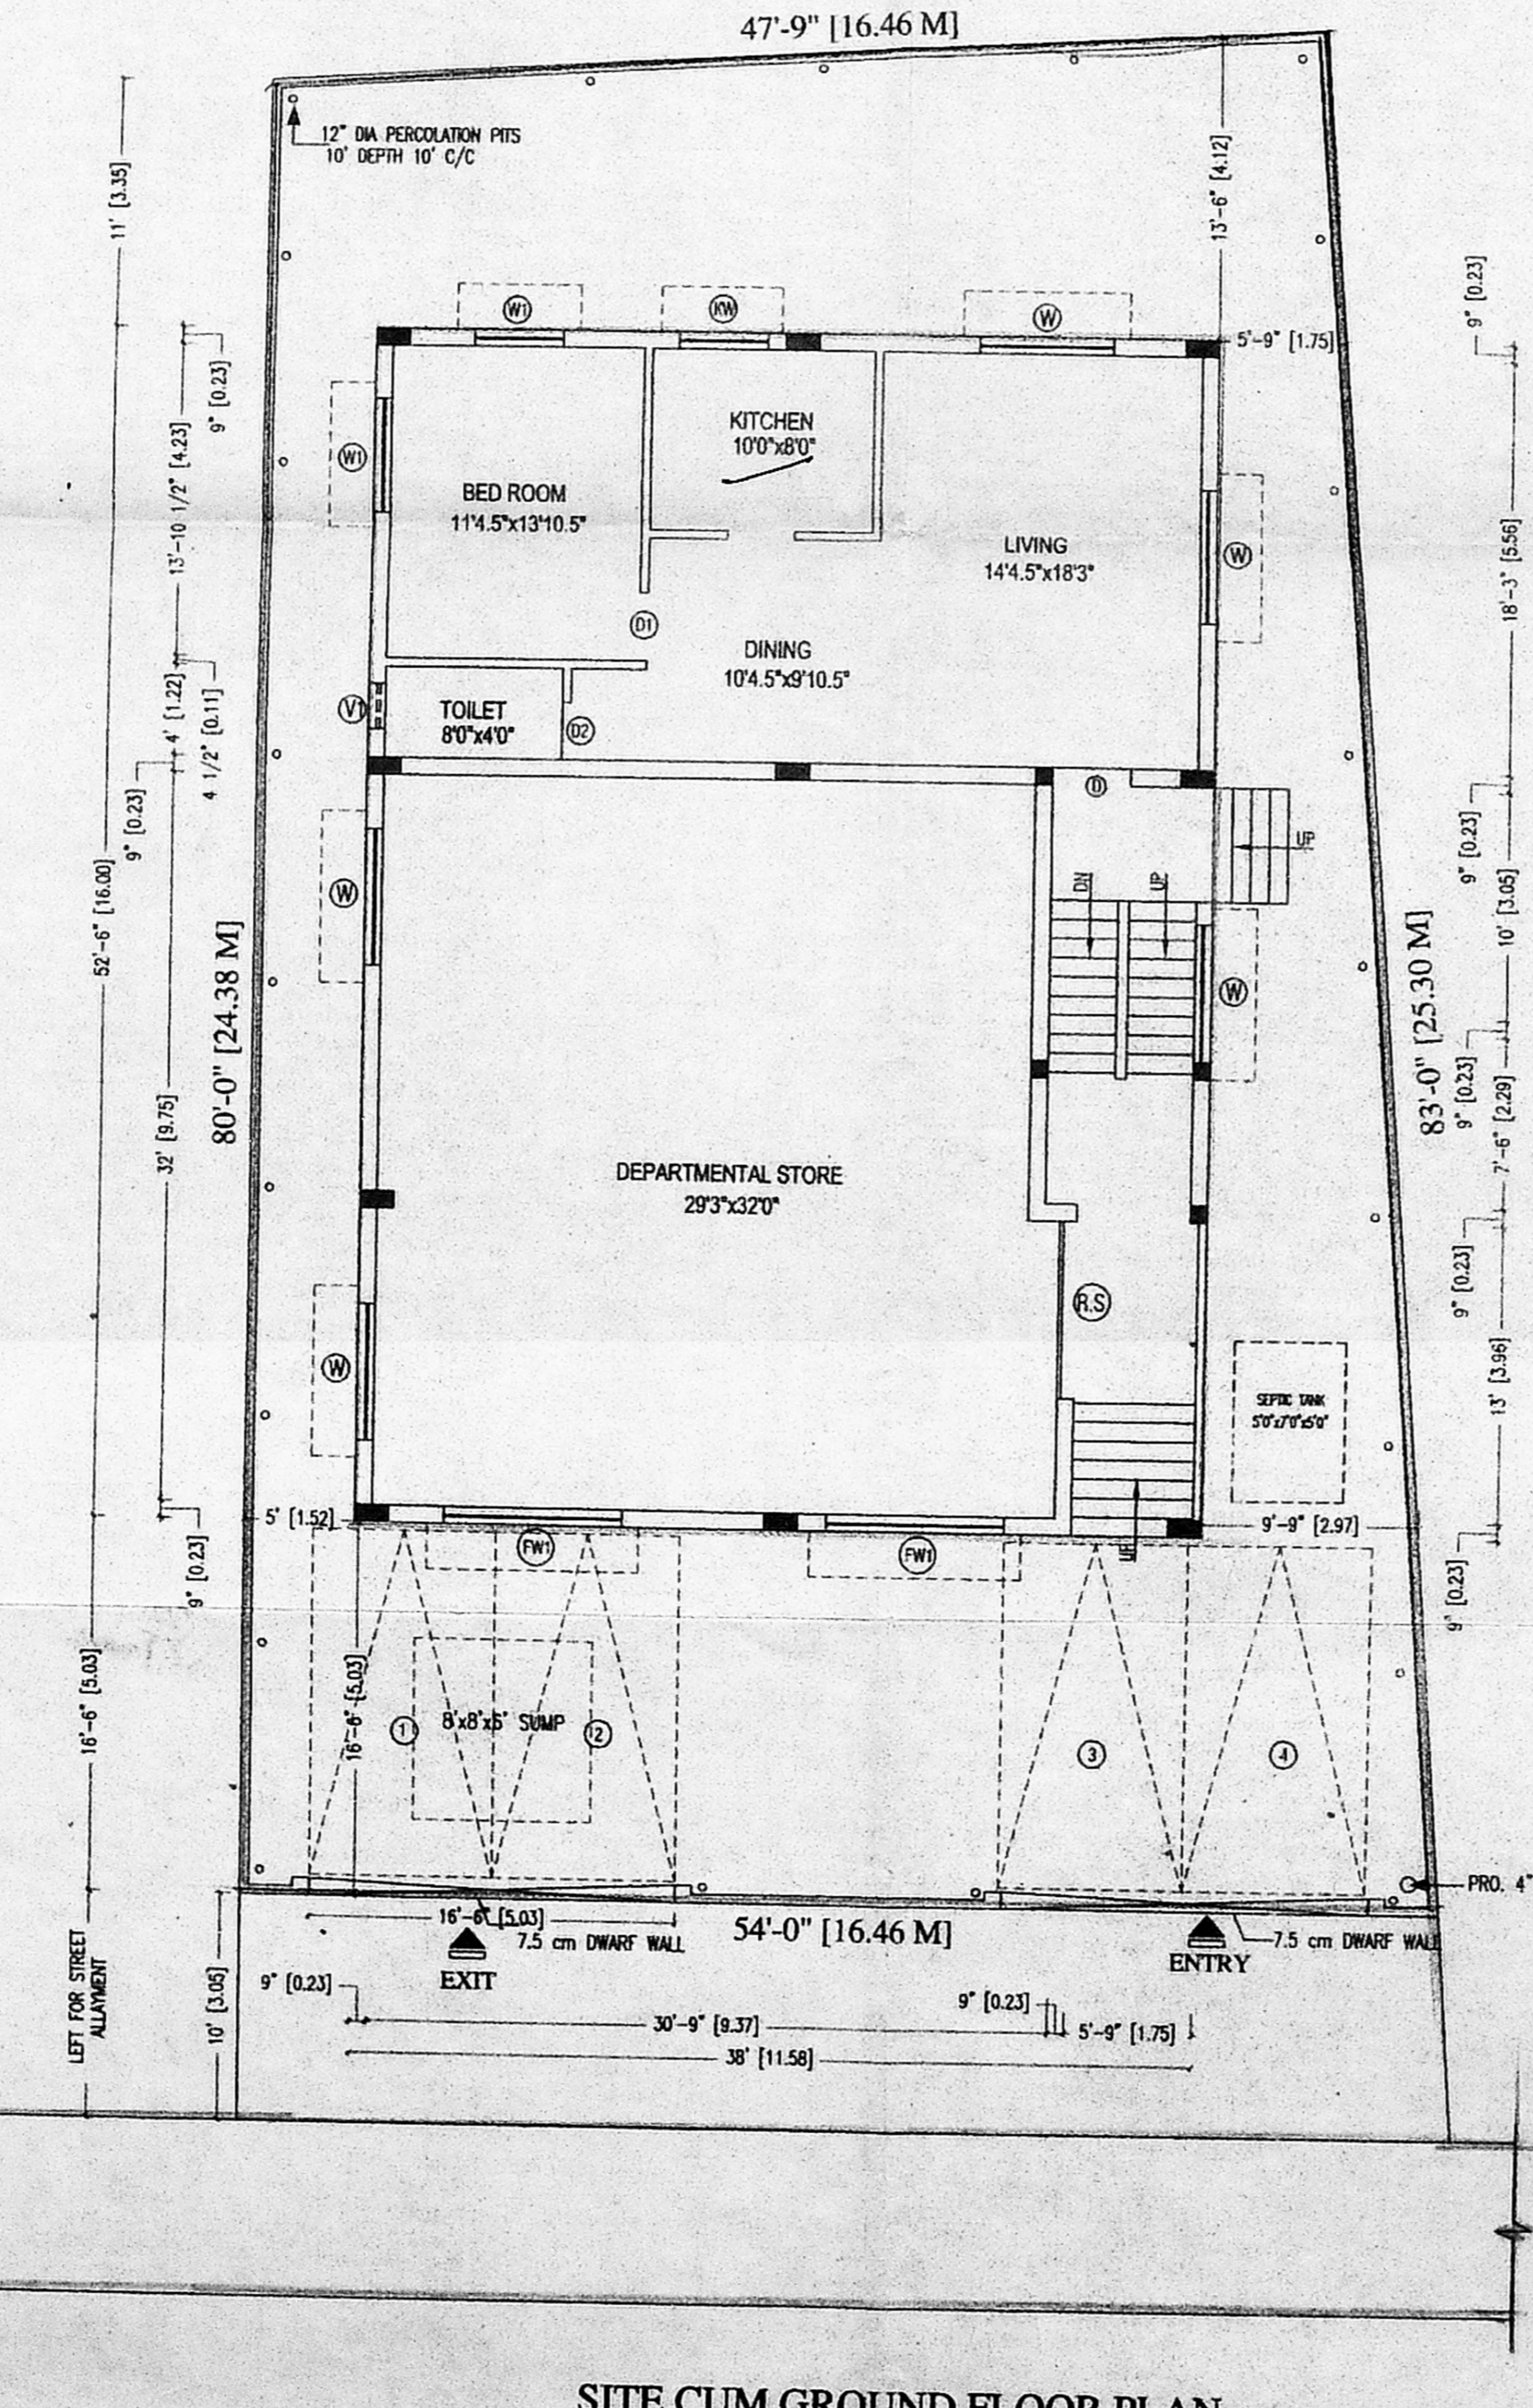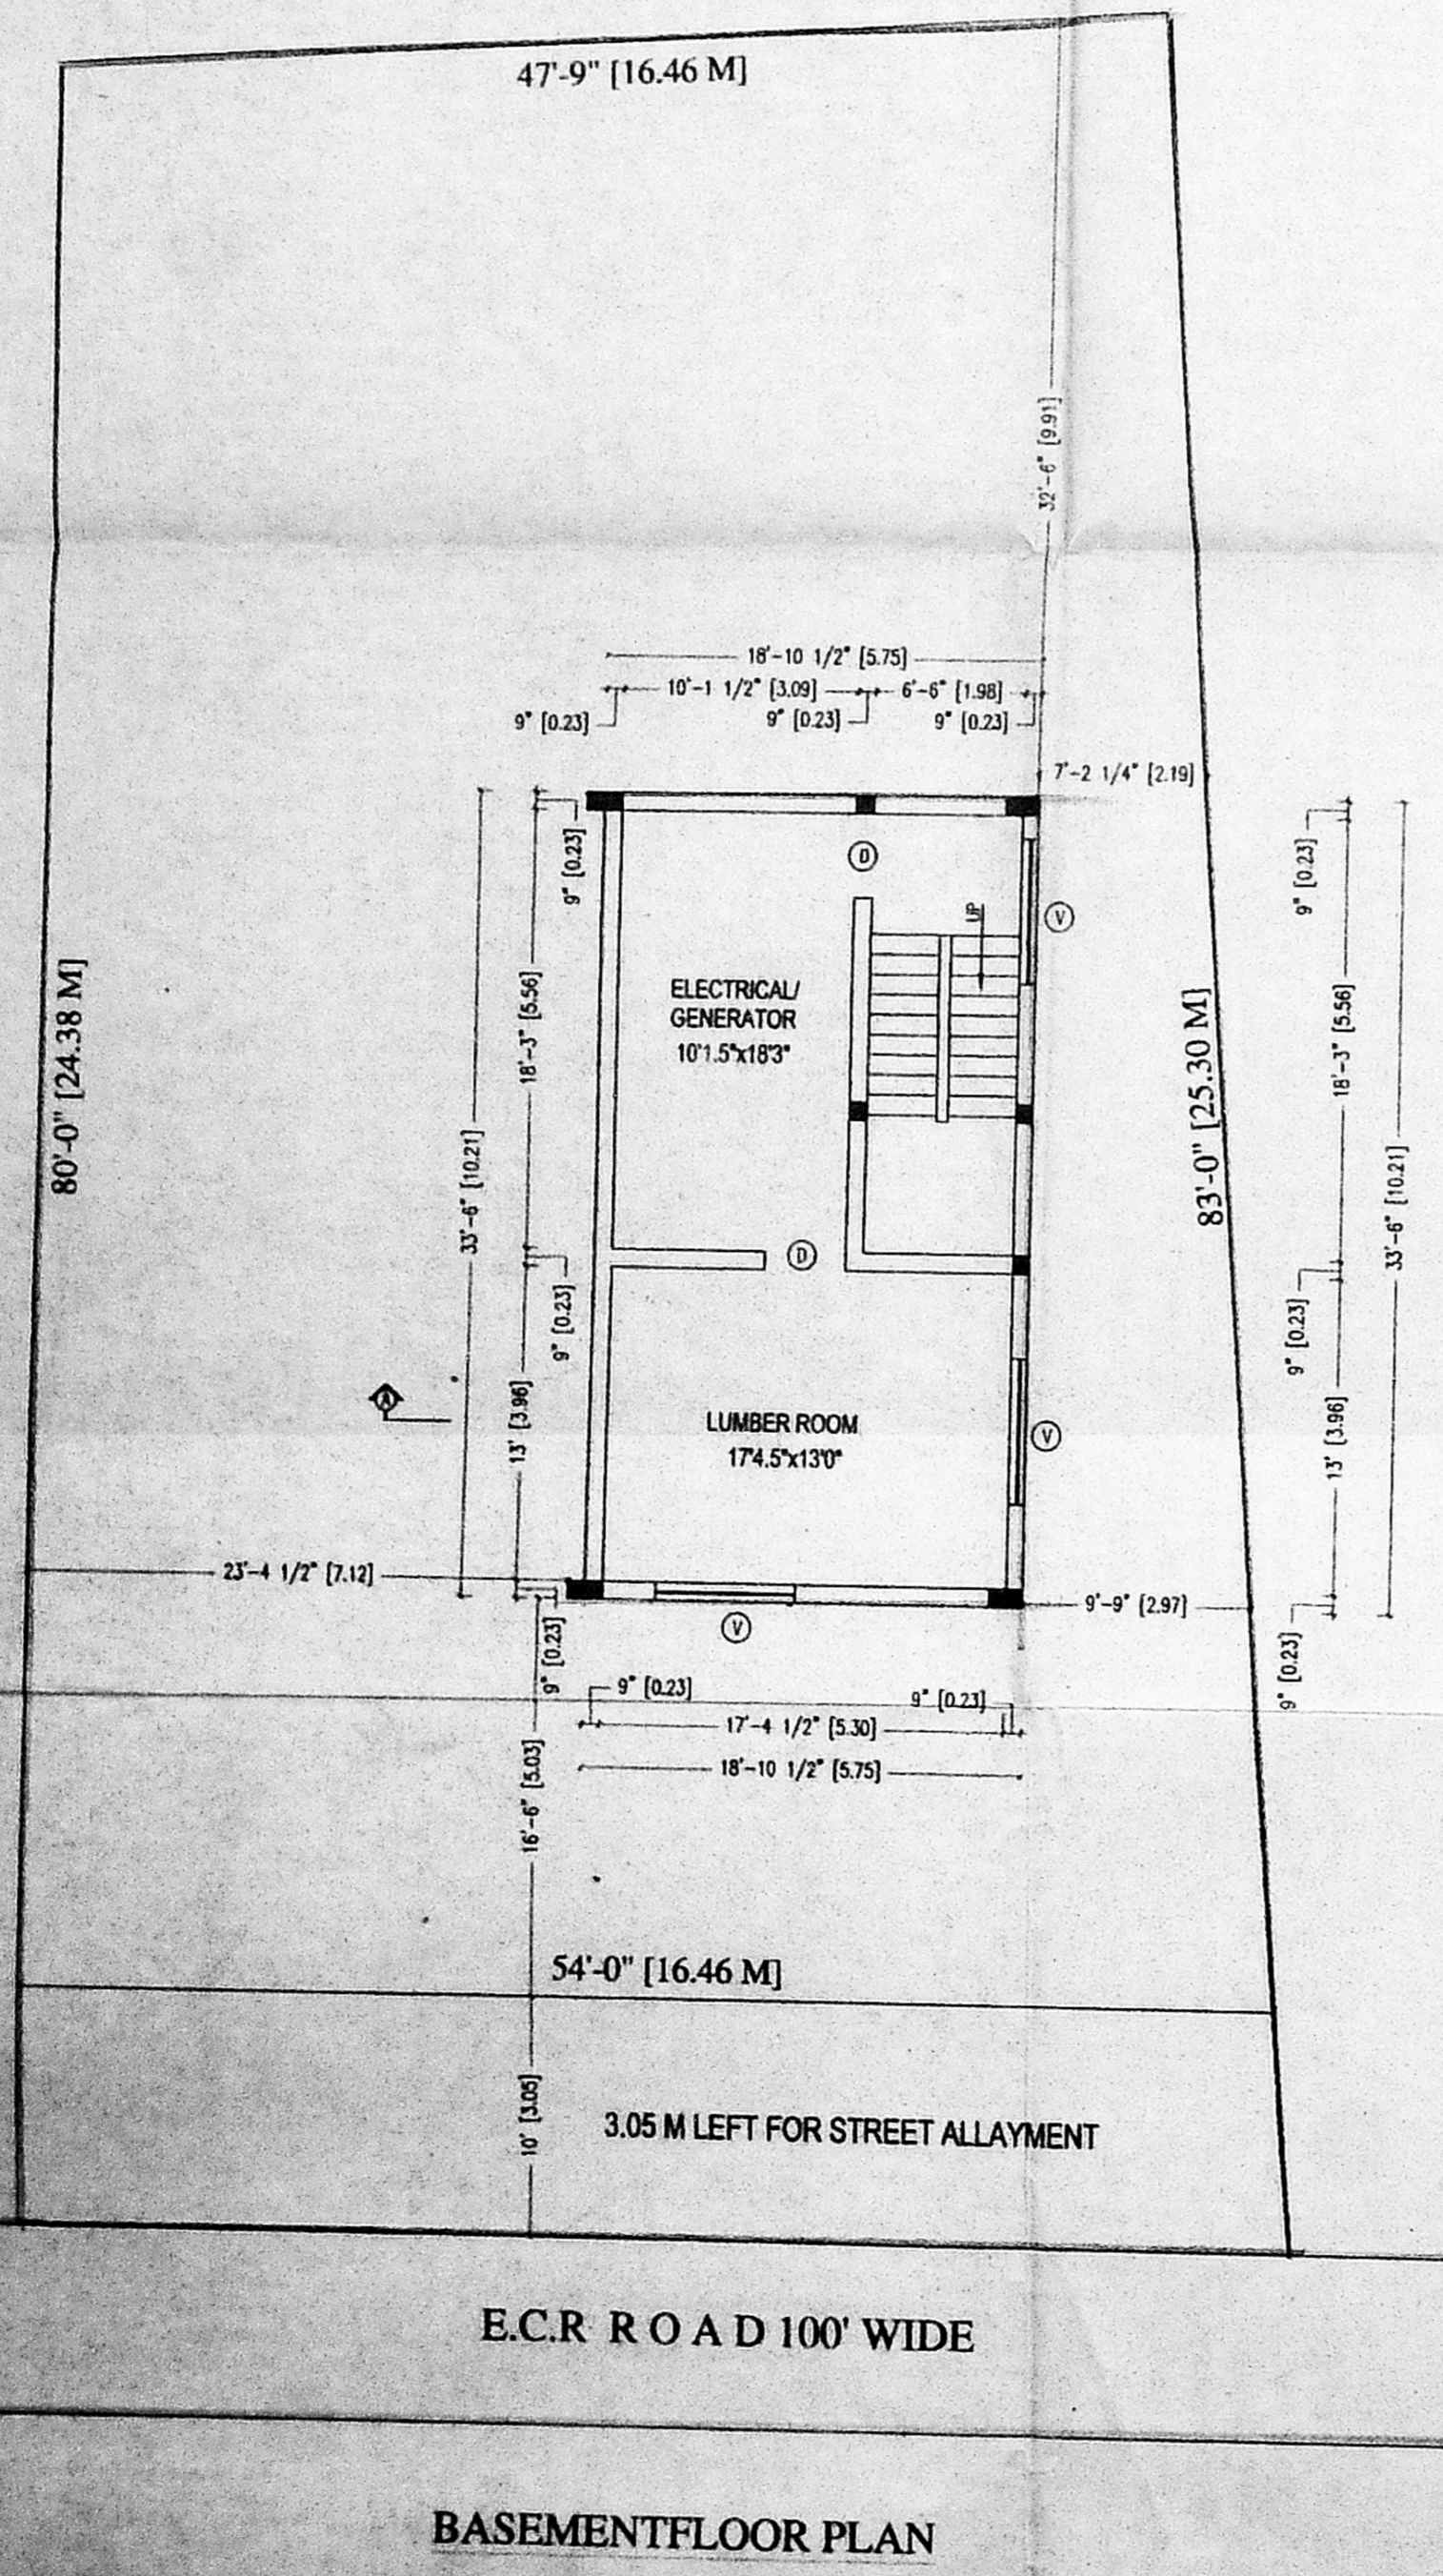

DATE: 21-05-2003
SCALE: 1" = 80' (1:100)
DRAWN BY: ASHOK

Watson
OWNER/POWER AGENT

S. Saravanan
S. SARAVANARAJ, M.Arch.,
Registered Architect
Reg. No. CA / 93 / 15579
35/1, Veerabhadran Street
Nungambakam, Chennai-600 034
Phone: 5202166

LICENCED SURVEYOR