

SPECIFICATION

- SAND FILLING IN FOUNDATION
- P.C.C. 1:4:8 IN FOUNDATION
- BRICK WORK IN CHIMNEY
- PLASTERING IN C.M. 1:5
- MOSAIC FLOORING
- STANDARDISED WEATHERING COURSE

CLRI NAGAR IN S.No.53/1A, 1AB OF NEELANKARAI VILLAGE, TAMBARAM, TALUK, KANCHEEPURAM DISTRICT

SCALE: 1" = 8'0" (1:100)

NOTE

VACANT LAND APPROVED VIDE L.R. NO. REG/L3/20524/99 DT 2/2/02 PPA No. REG/RP/L0/46/2002 B.A.No.32/2002

JOINERY SCHEDULE

TYPE	SIZE	DESCRIPTION
D	3'3" x 7'0"	1.00 X 2.13 DOOR
D1	3'0" x 7'0"	0.91 X 2.13 DOOR
D2	2'6" x 7'0"	0.76 X 2.13 DOOR
W	6'0" x 4'6"	1.83 X 1.37 WINDOW
W1	4'0" x 4'6"	1.22 X 1.37 WINDOW
V	2'0" x 2'0"	0.61 X 0.61 VENTILATOR

AREA STATEMENT

	SQFEET	SQ.M
PLOT AREA	2400	222.97
PRO GROUND FLOOR	1200	111.48
PLOT COVERAGE = 50%		
F.S.I = 0.50		
CAR PARKING INO		




COLOUR INDEX

PROPOSED ROAD	
SITE BOUNDARY	


OWNER

K. VELAYUDAM, D.C.E.,
 Class II Licensed Surveyor No. 942
 Corporation of Chennai
 4/224, 1st St., Sri Balaji Nagar,
 Mettukuppam, Chennai - 600 096
 P: 24963895





LICENSED SURVEYOR

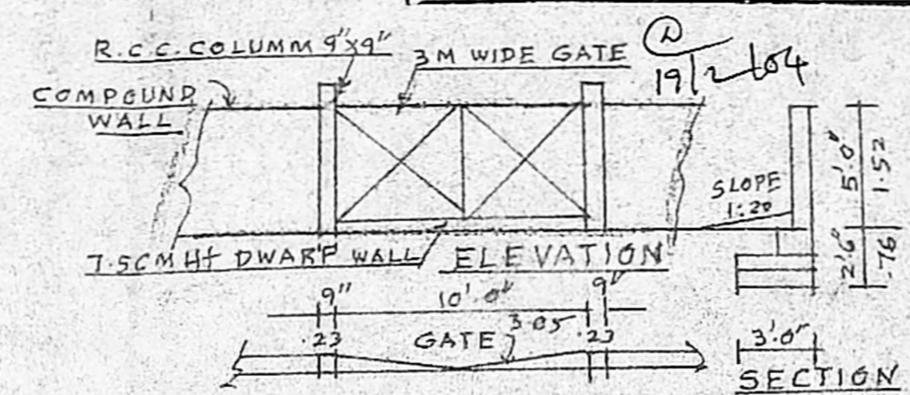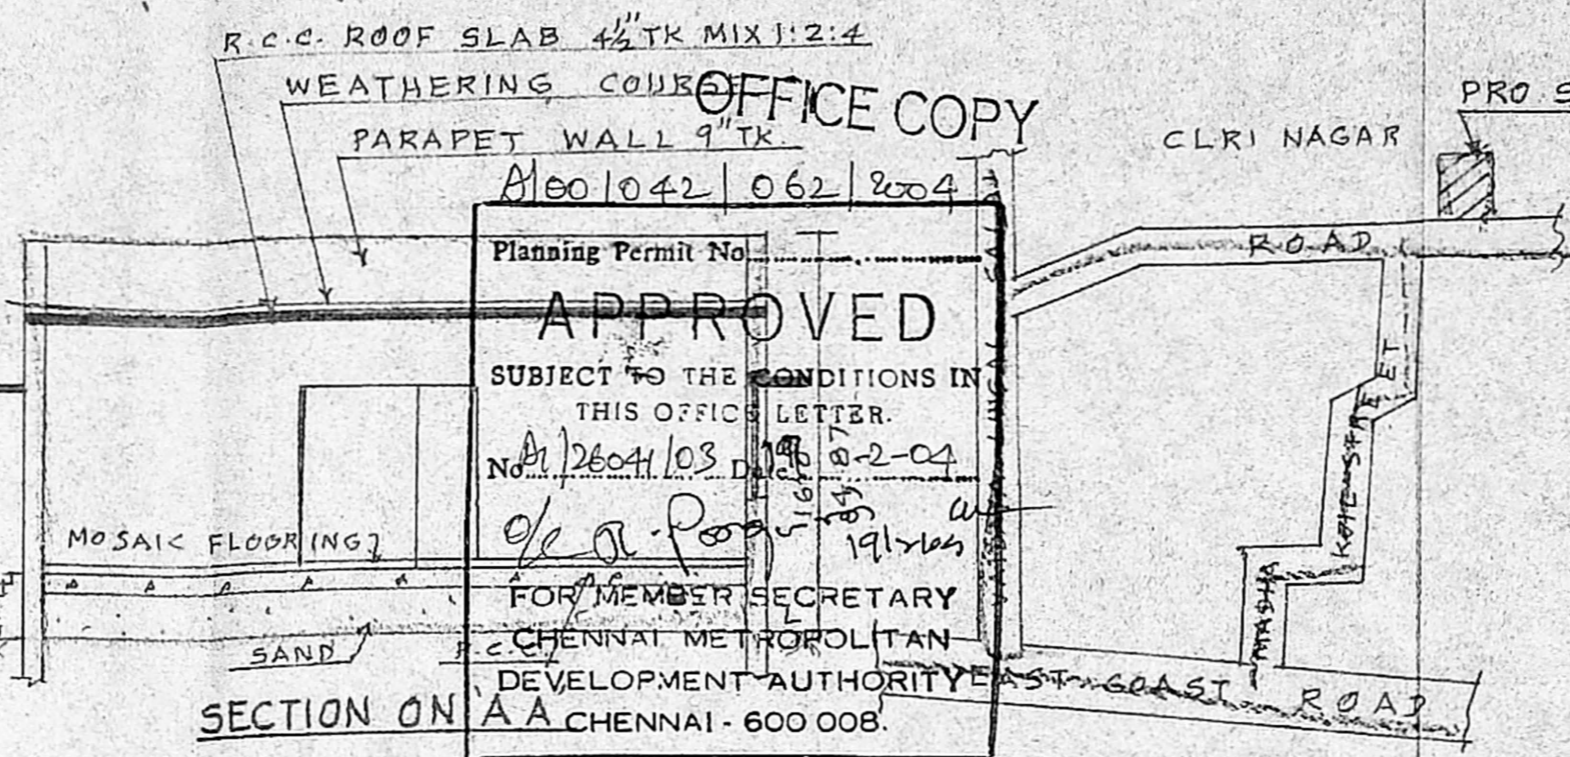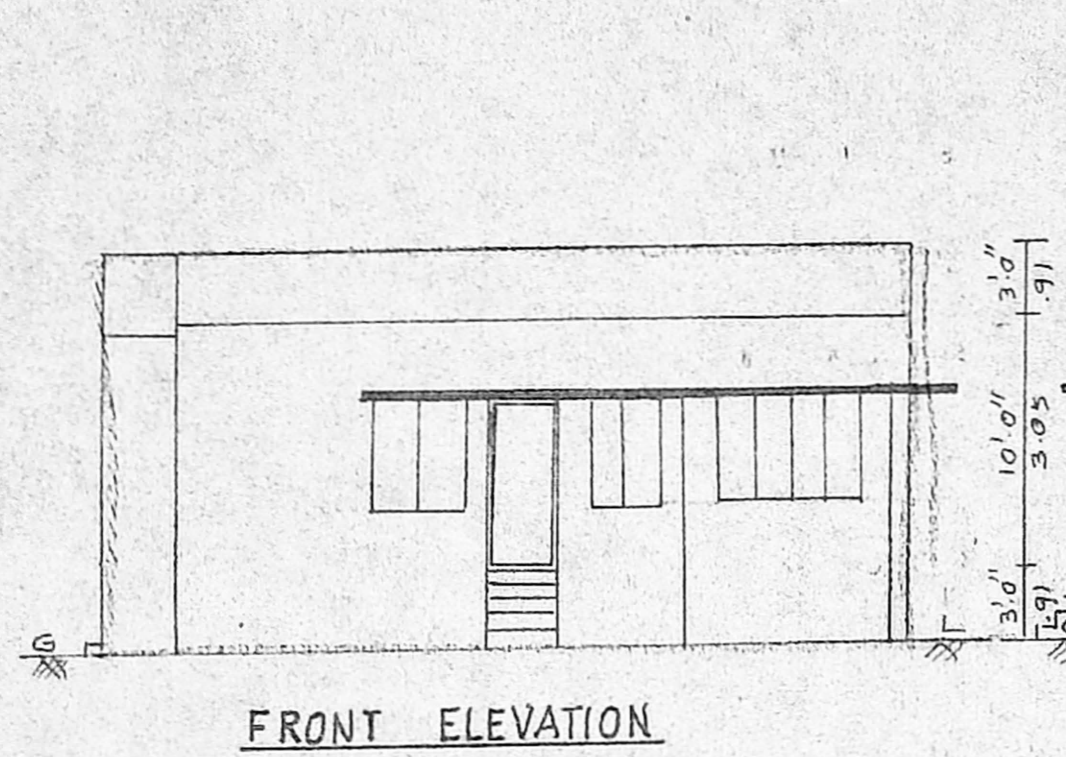

KEY PLAN (NOT TO SCALE)

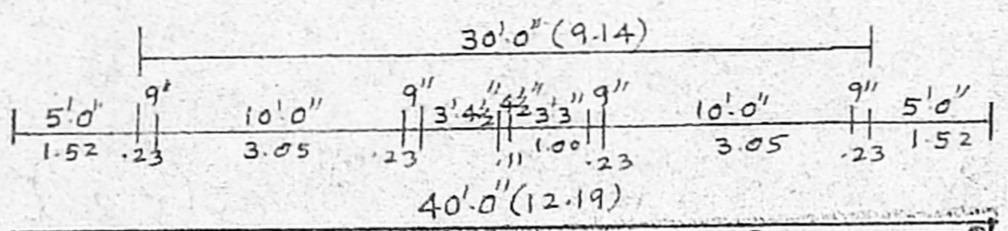

9" GATE CUM COMPOUND WALL DETAIL

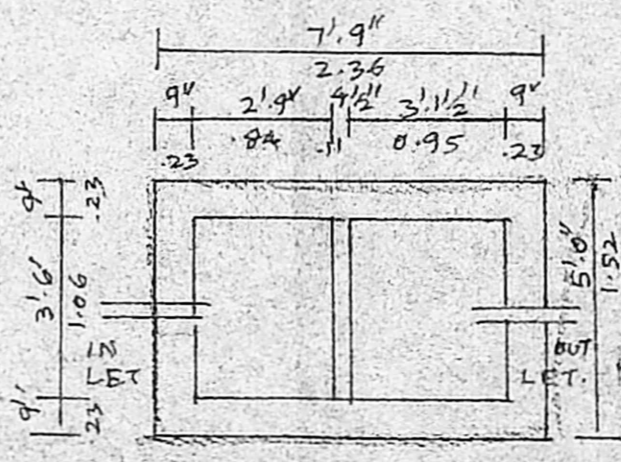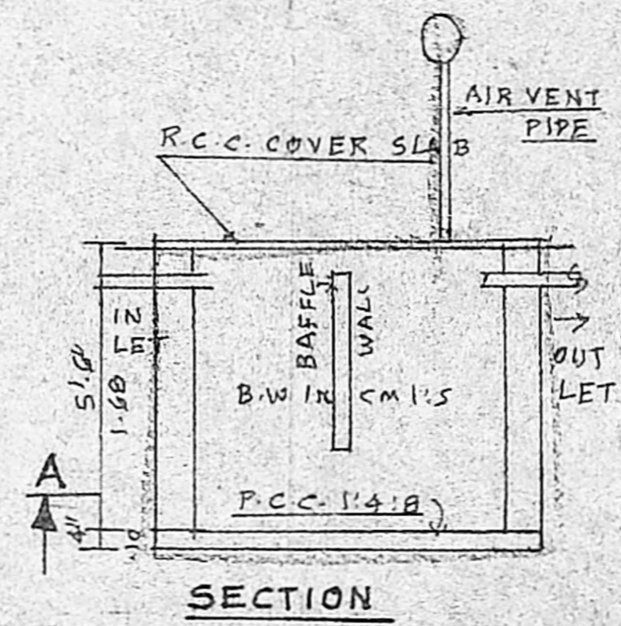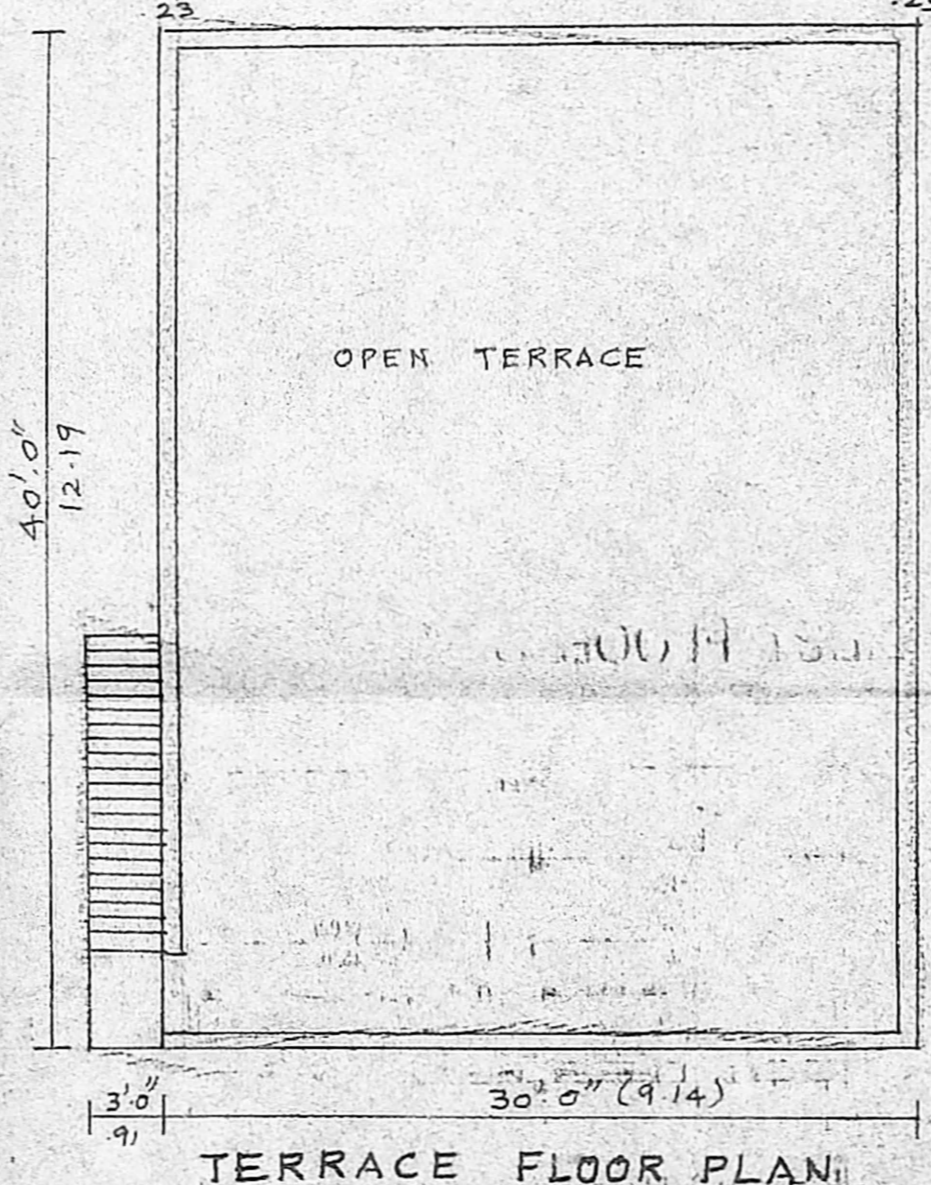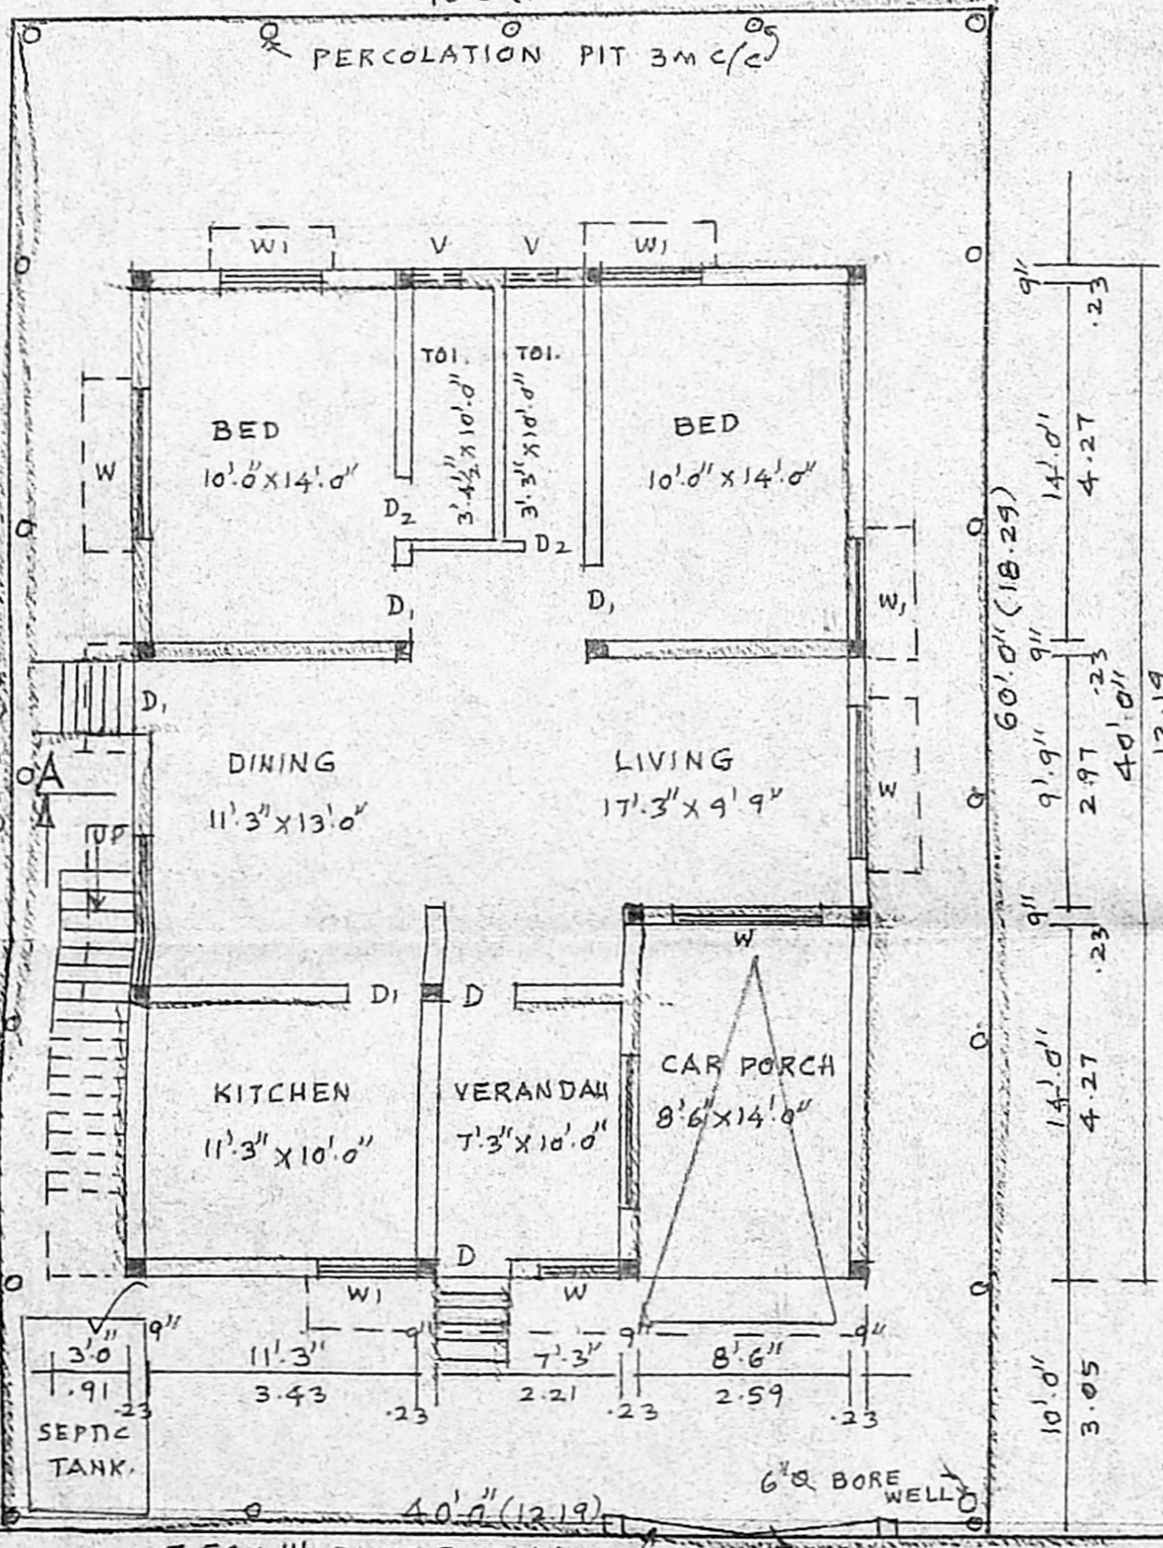

DETAIL OF SEPTIC TANK

