




ELEVATION

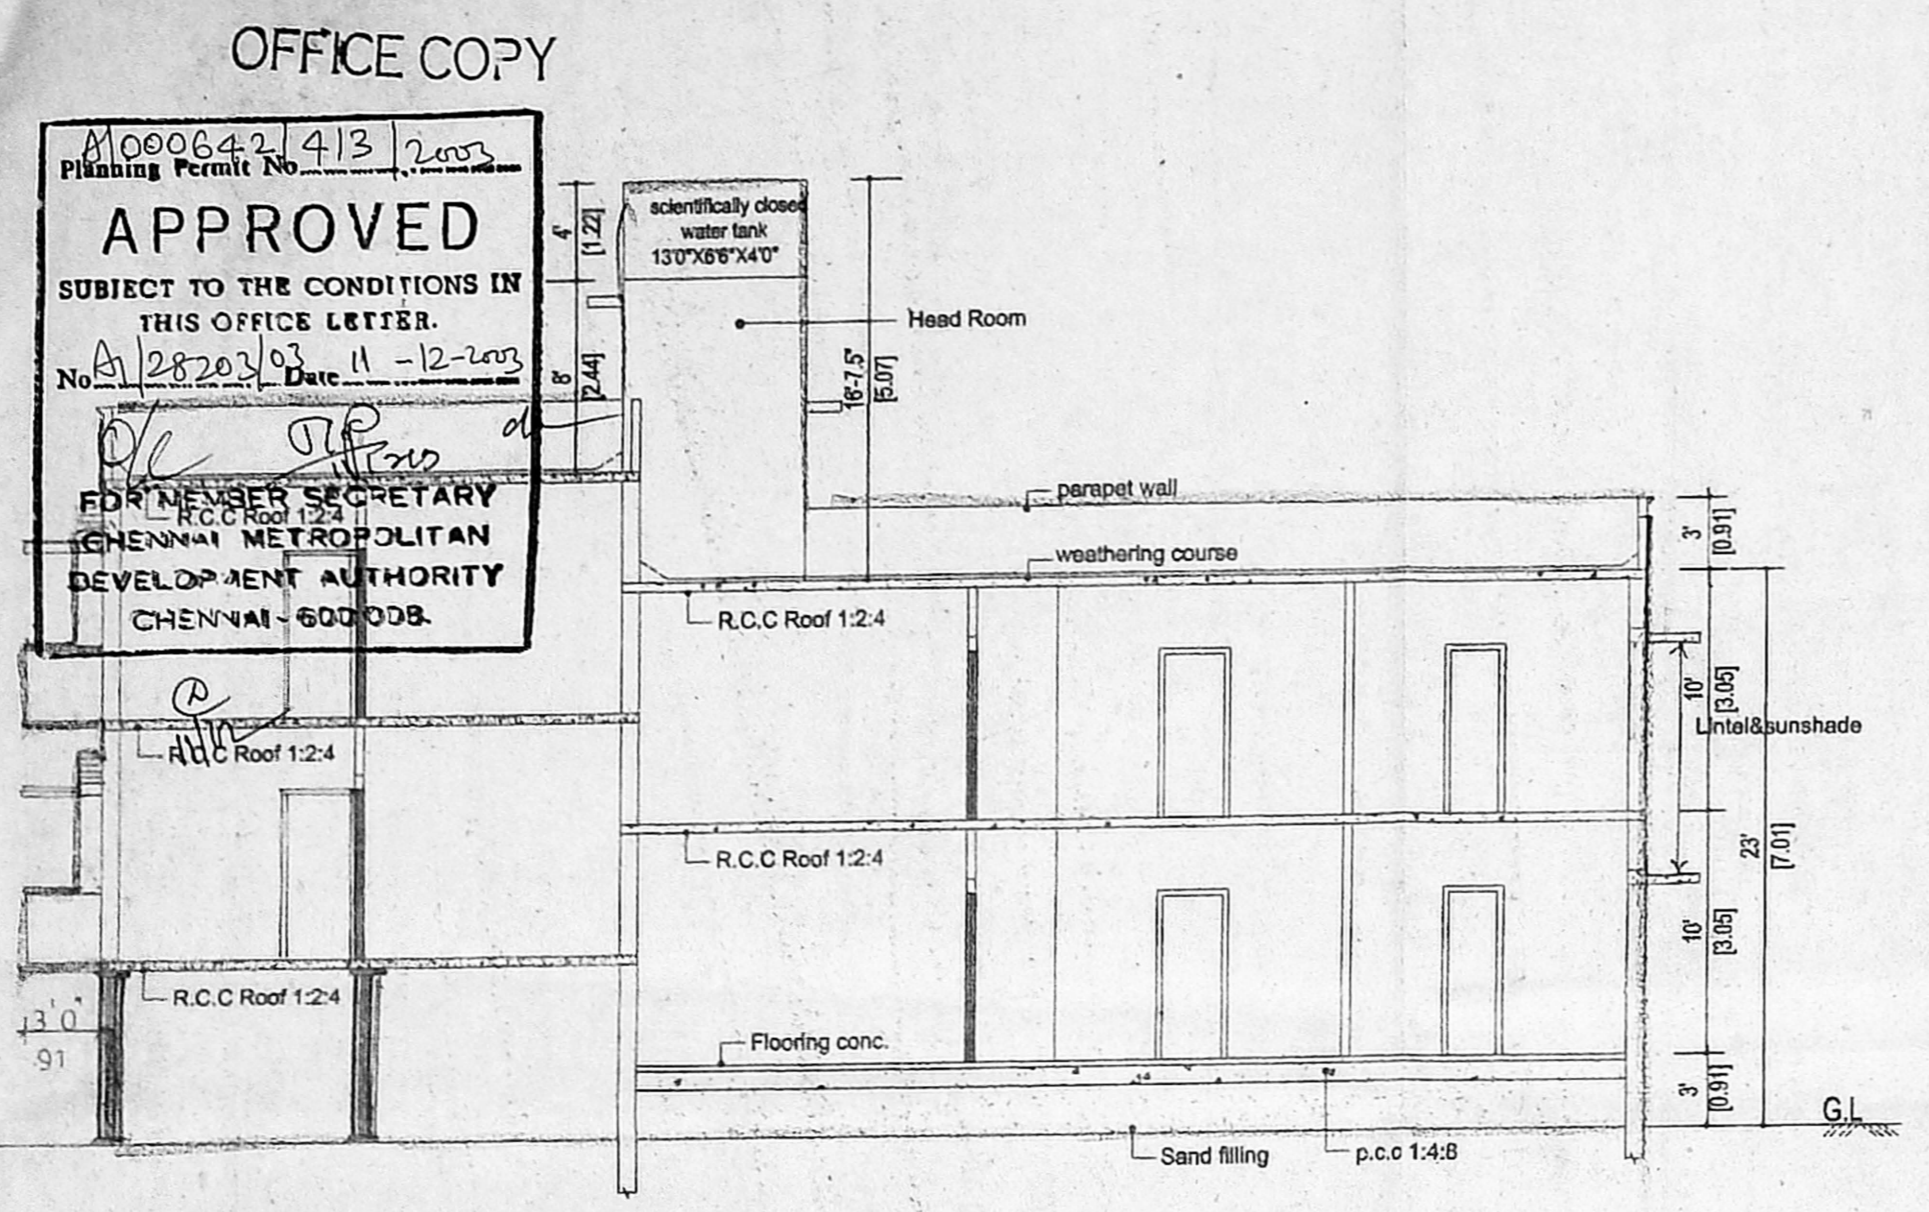


SECTION "X - Y"

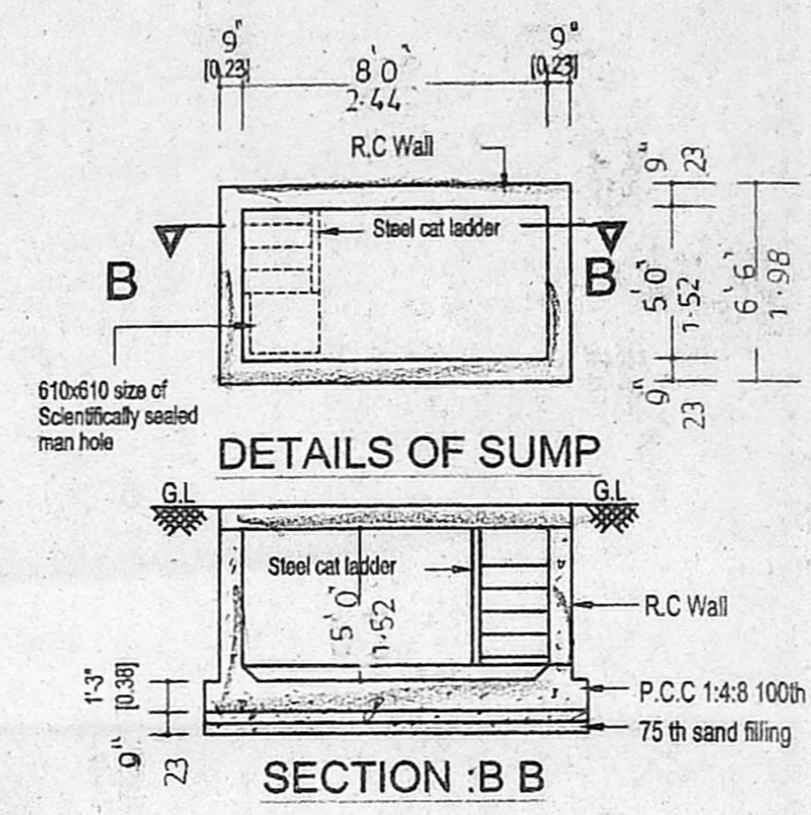


DETAILS OF SUMP

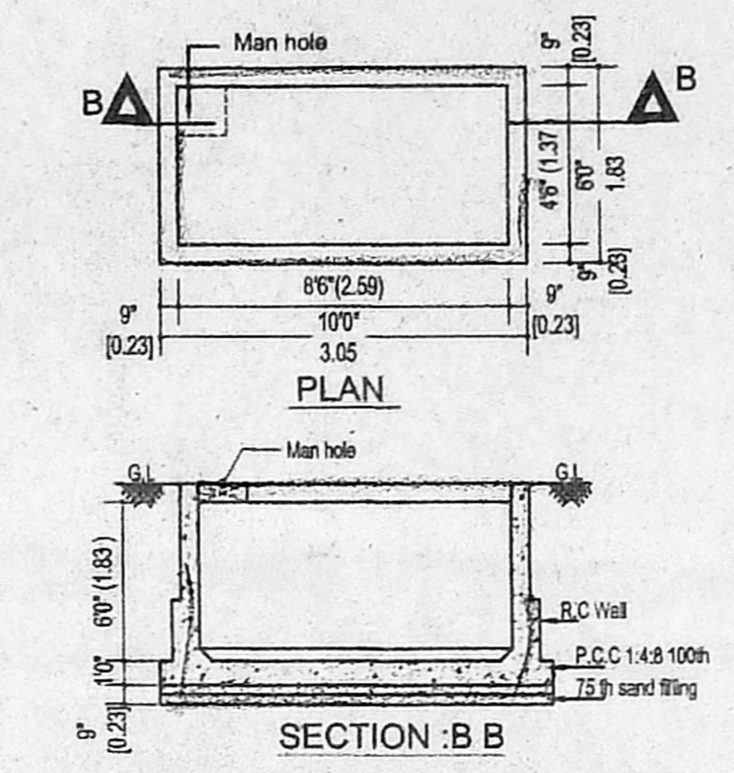


RAIN WATER COLLECTING SUMP DETAIL

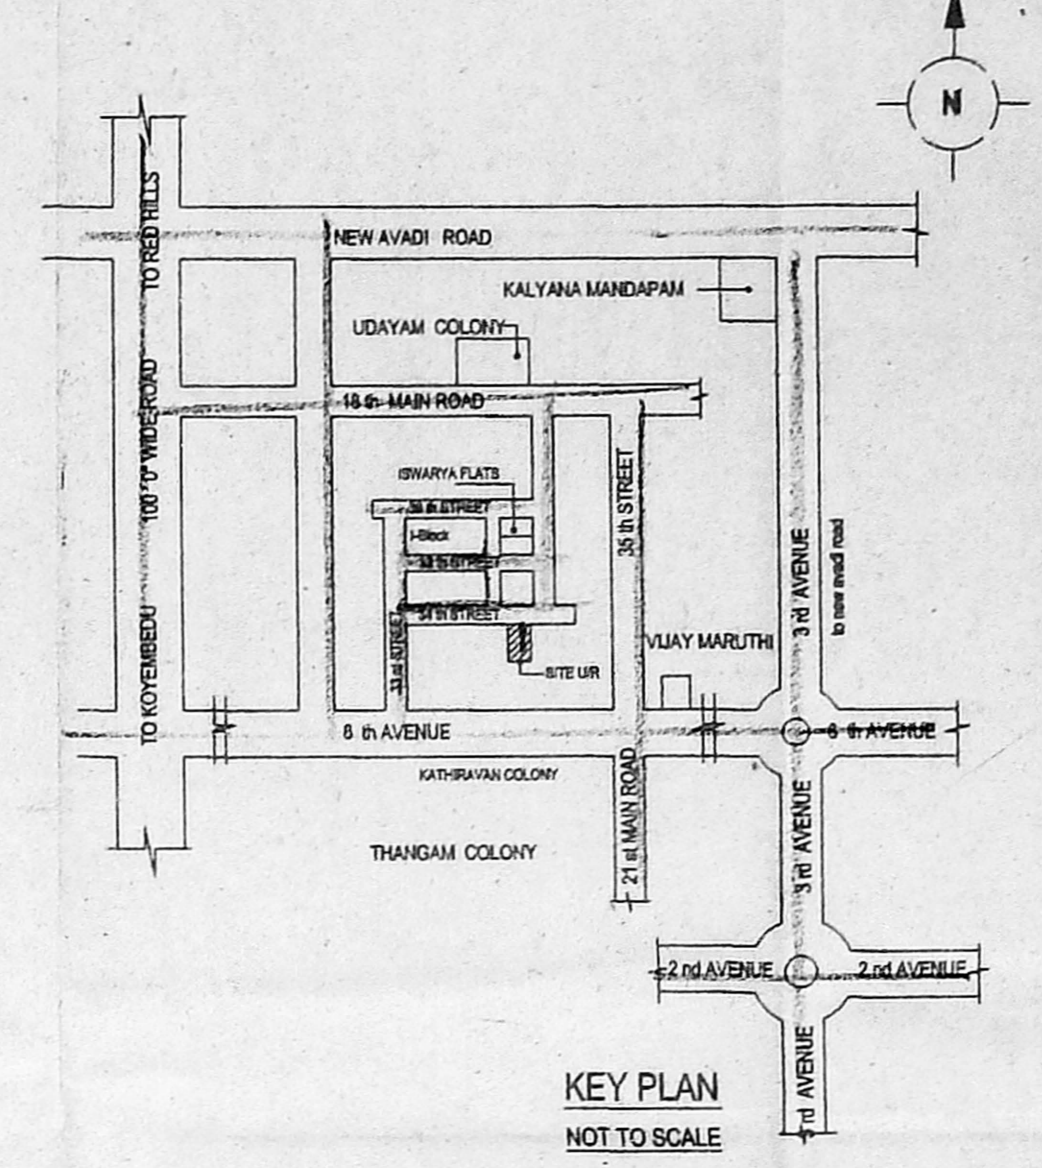

KEY PLAN

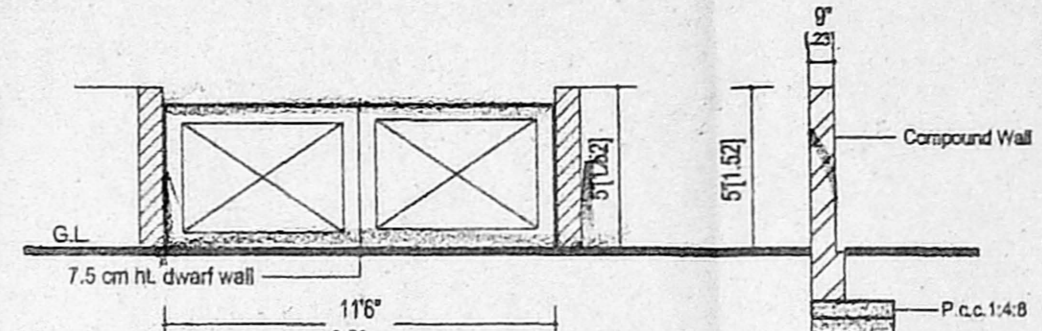


Gate & Compound wall Detail

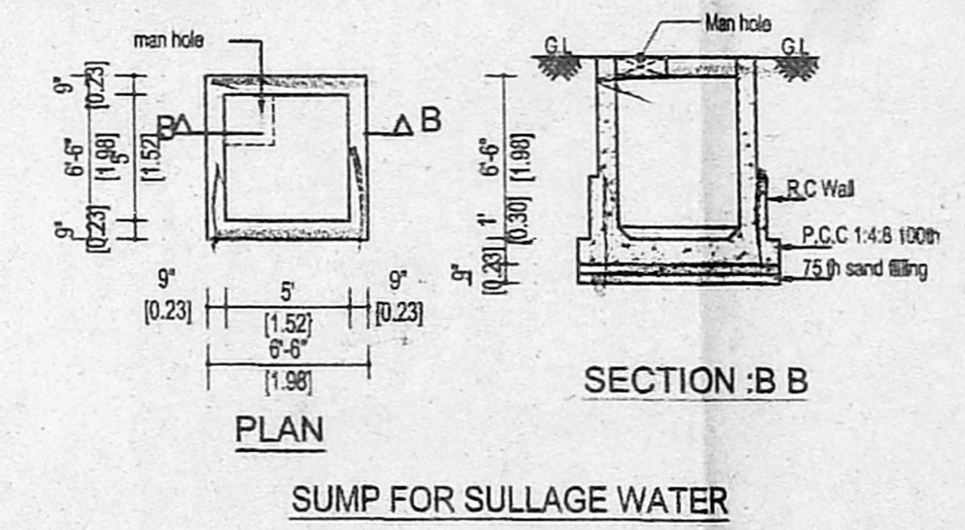



SUMP FOR SULLAGE WATER




DETAIL OF PERCOLATION PIT

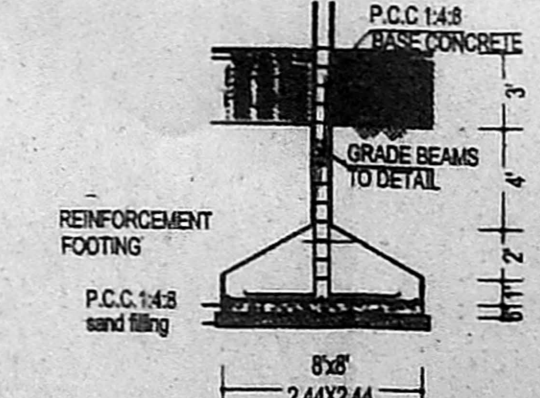


DETAILS OF COLUMN FOOTING

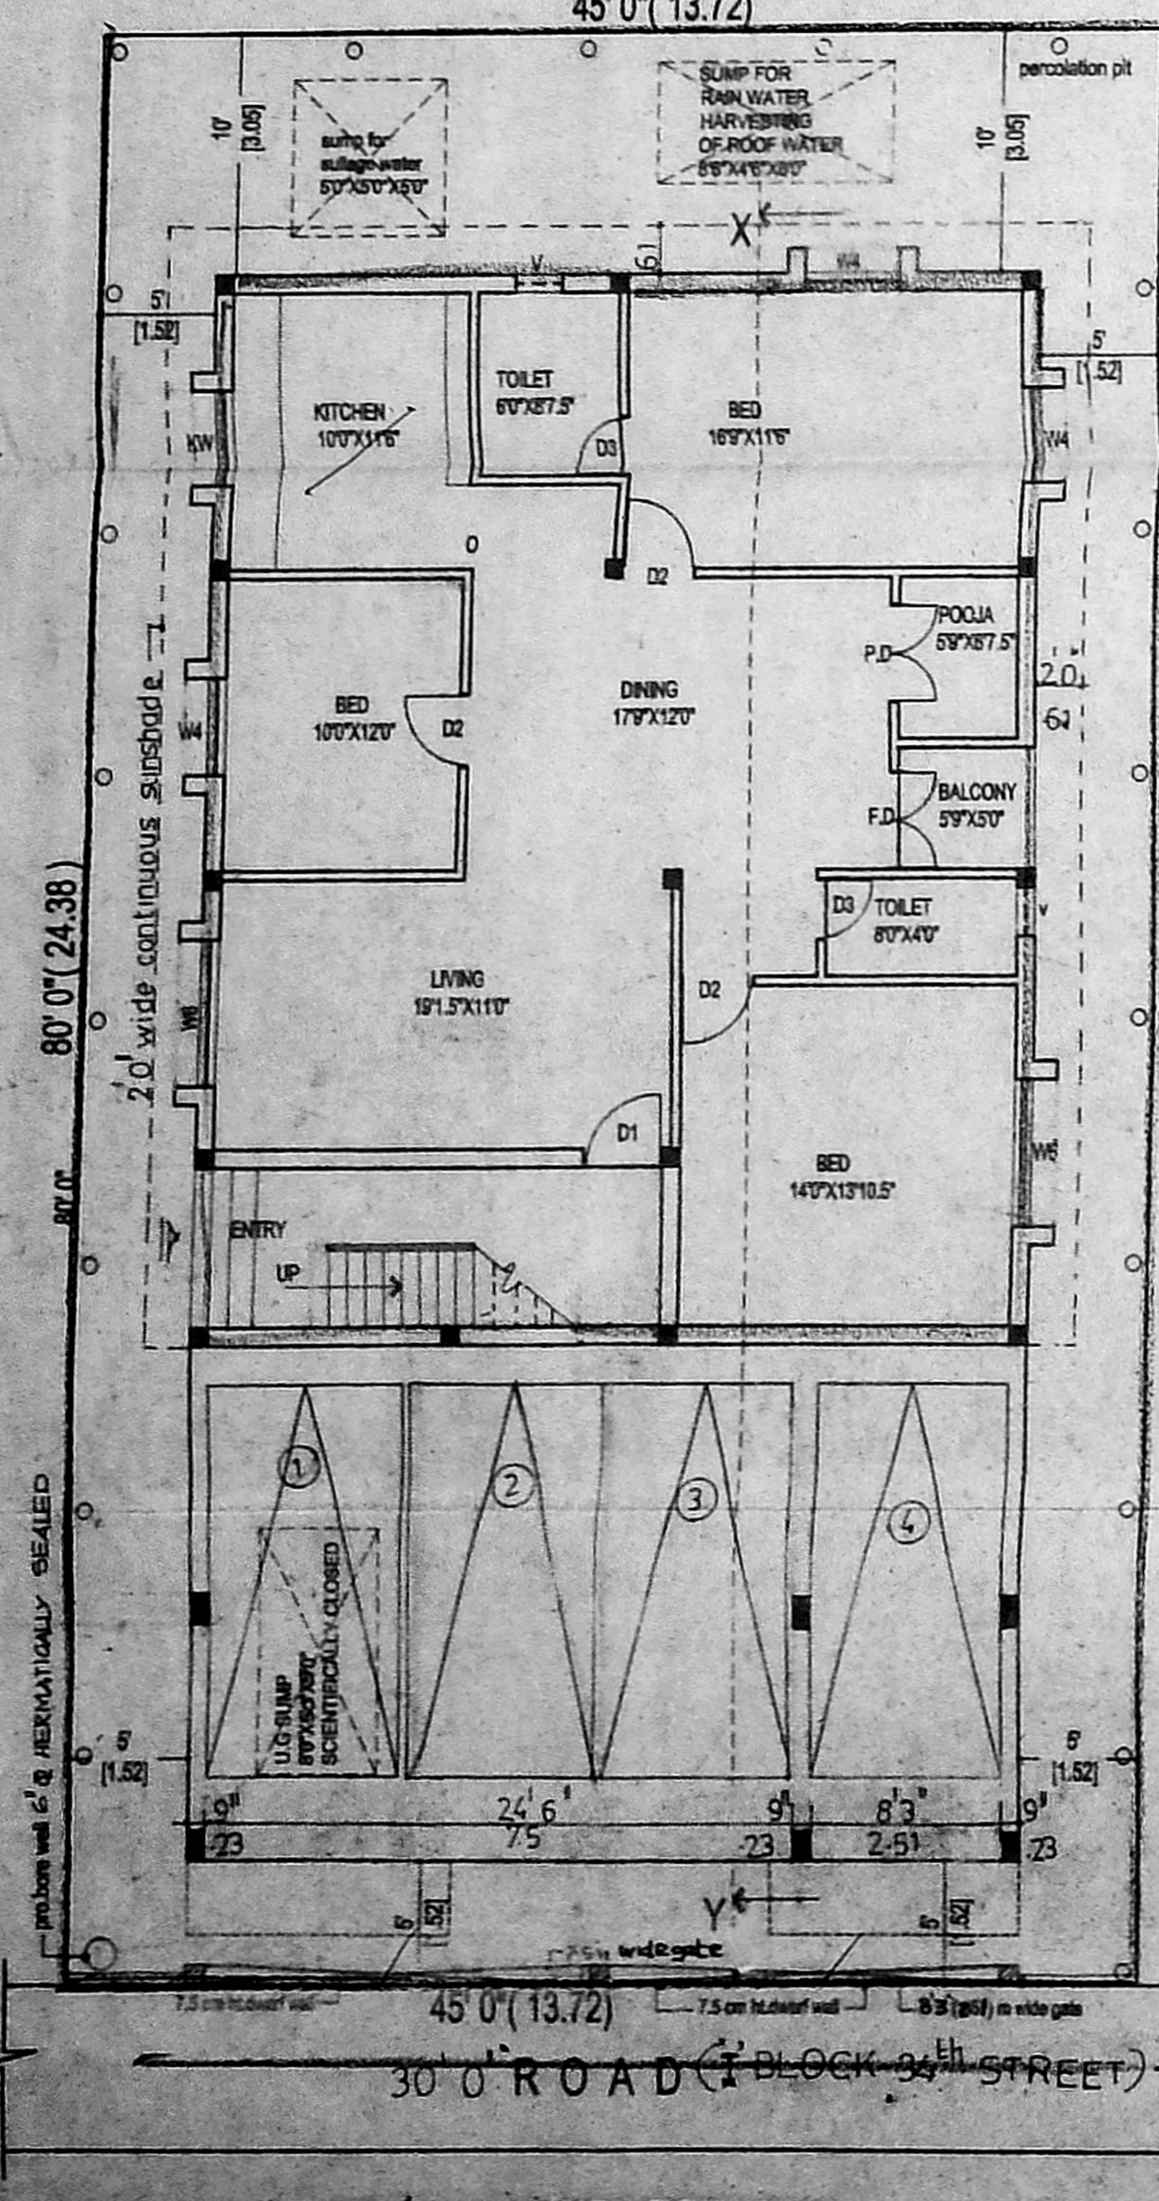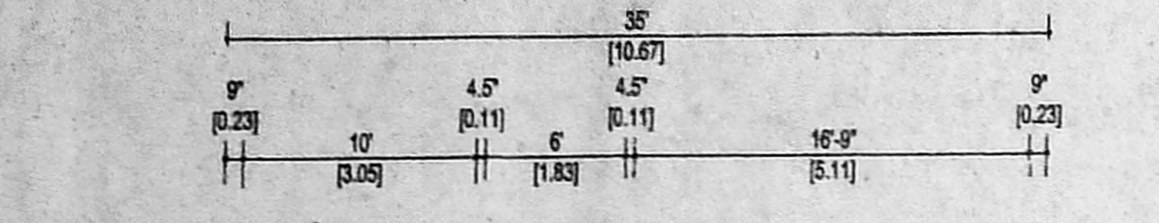


SITE/STILT/GROUND FLOOR PLAN

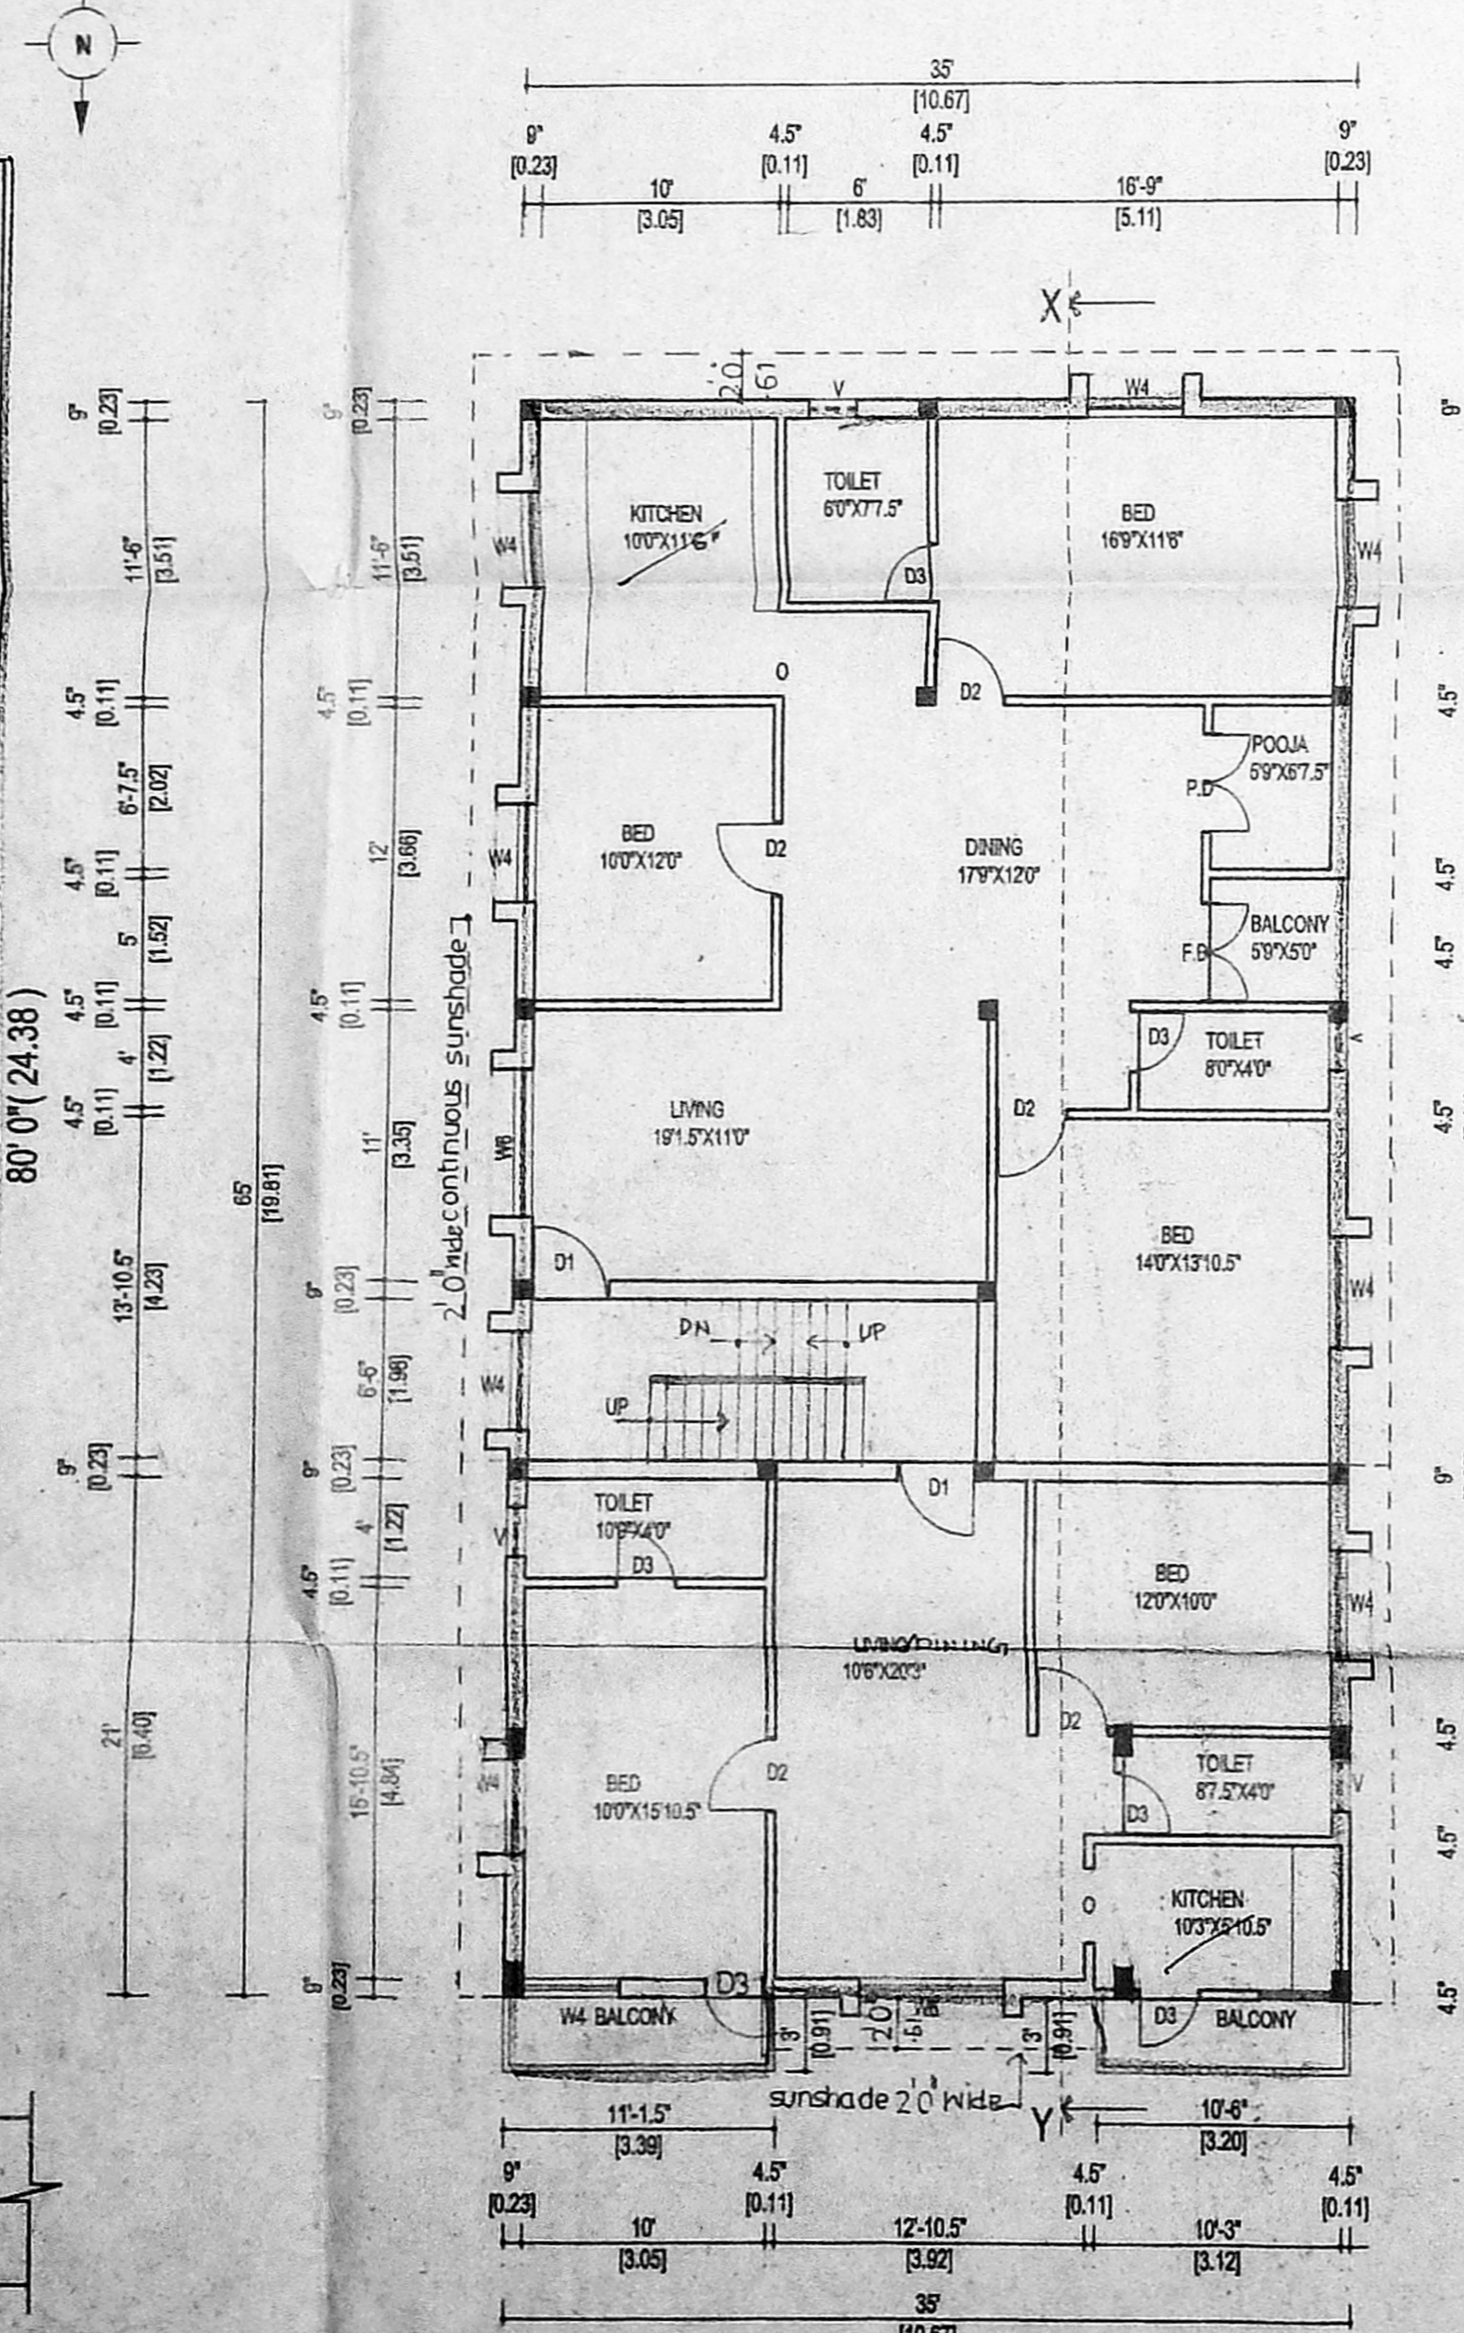

FIRST FLOOR PLAN

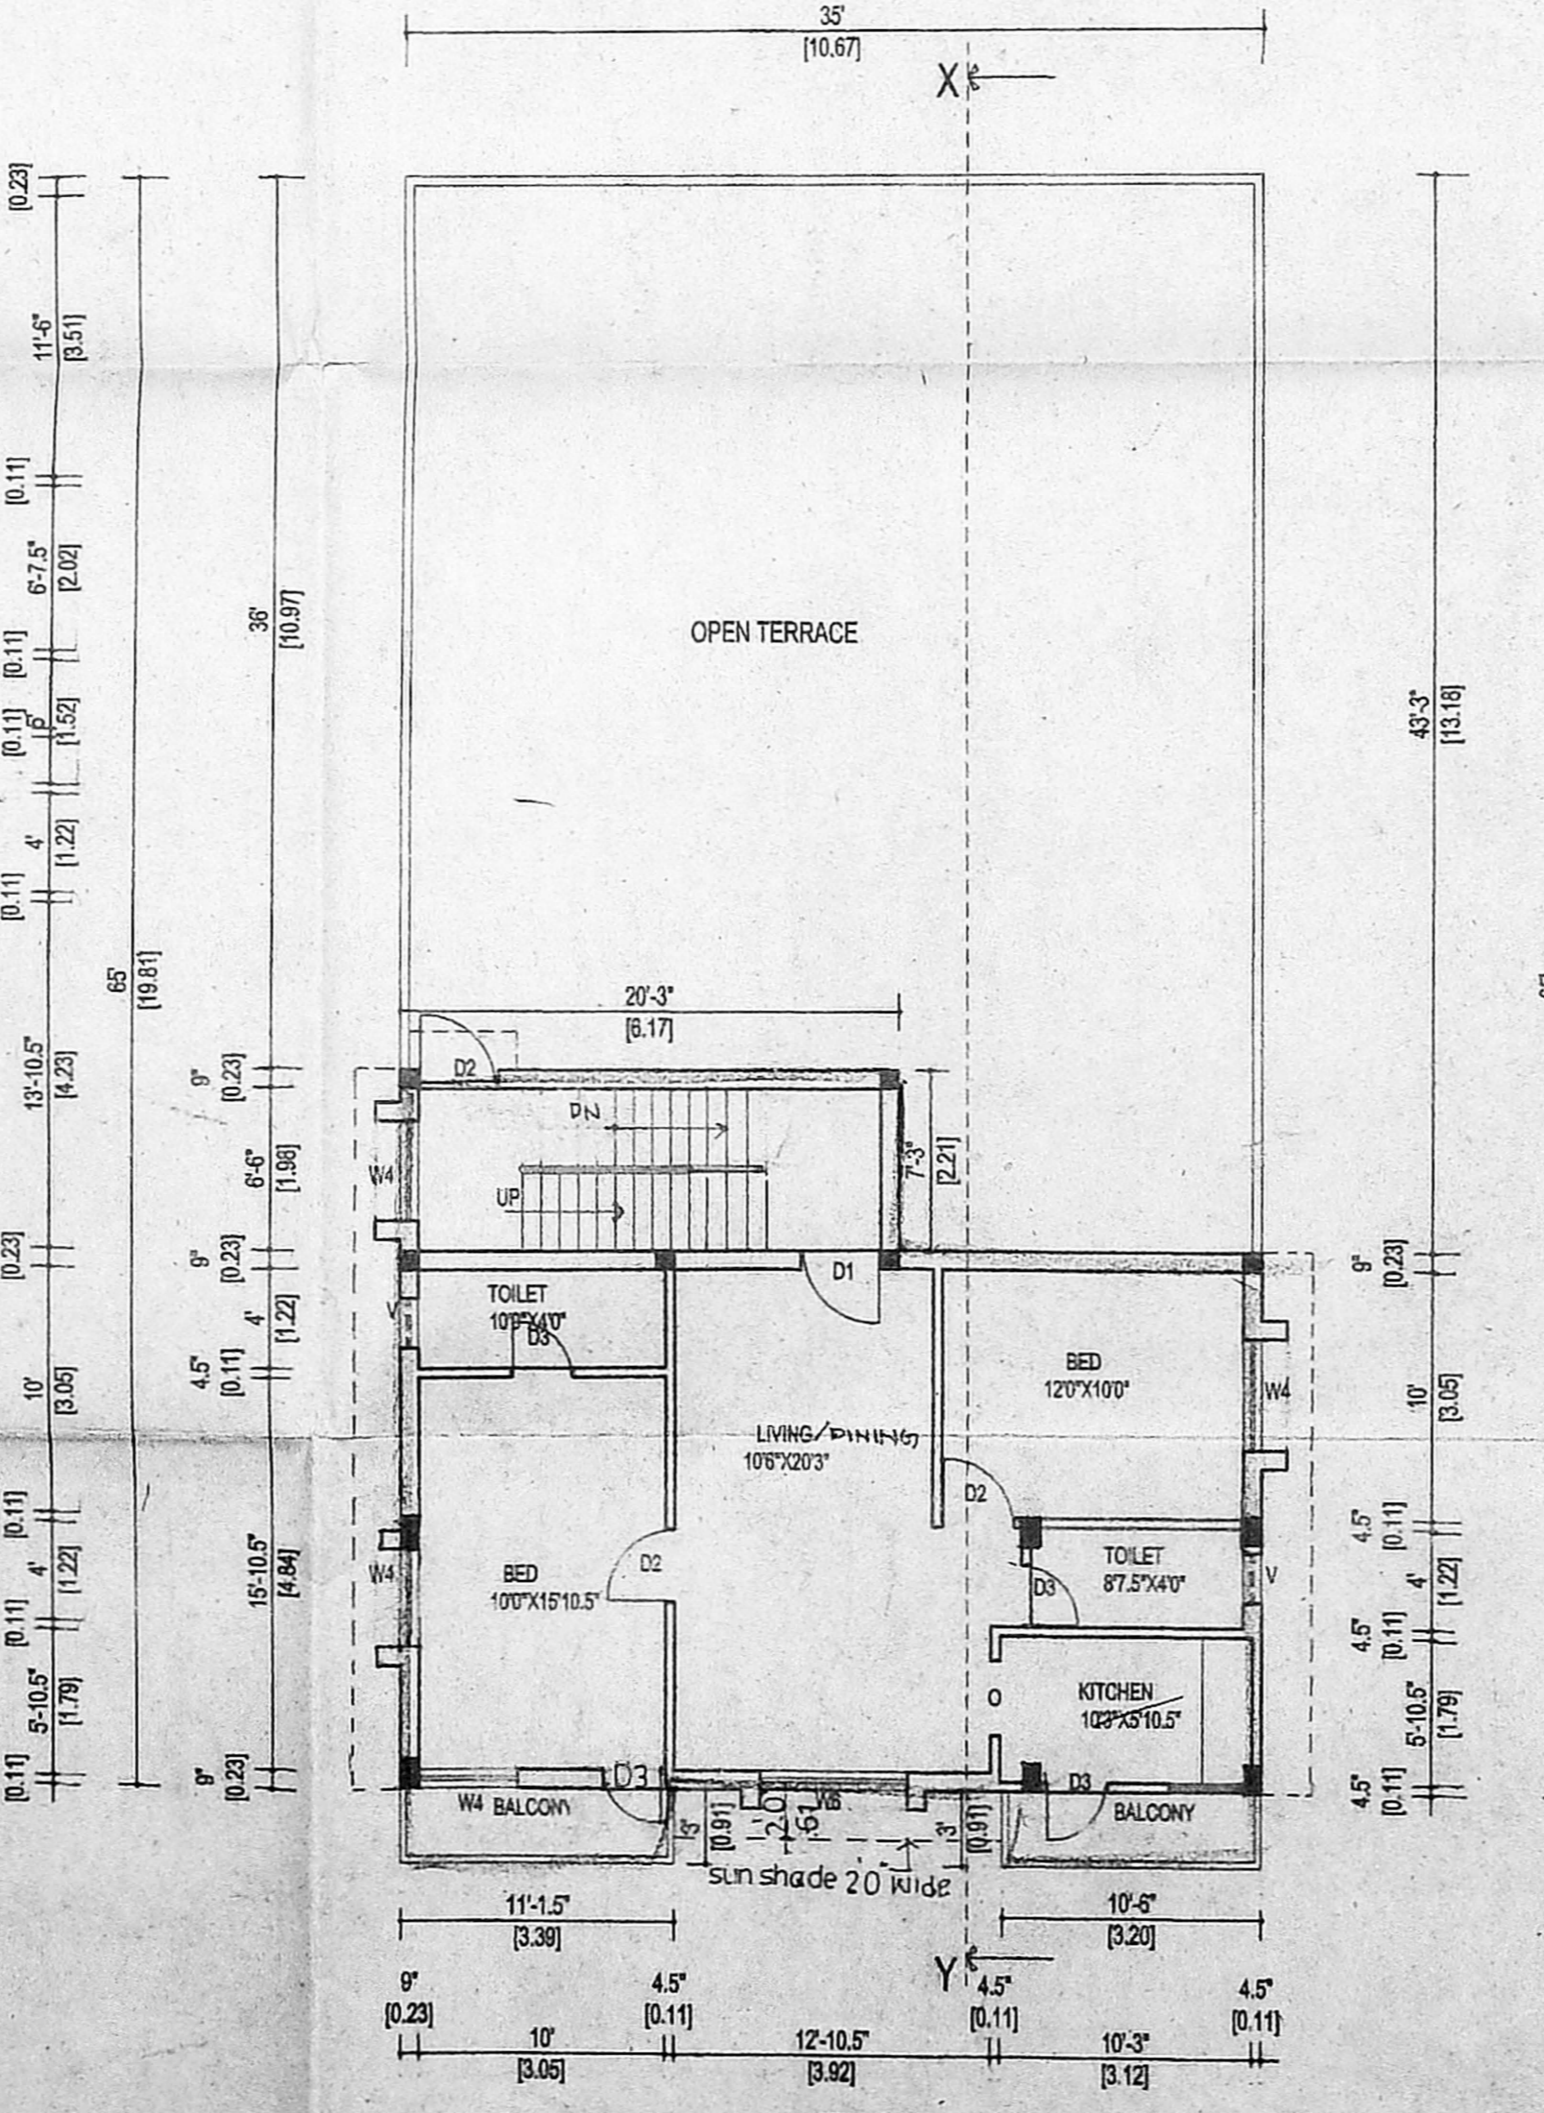

SECOND FLOOR PLAN (PART)

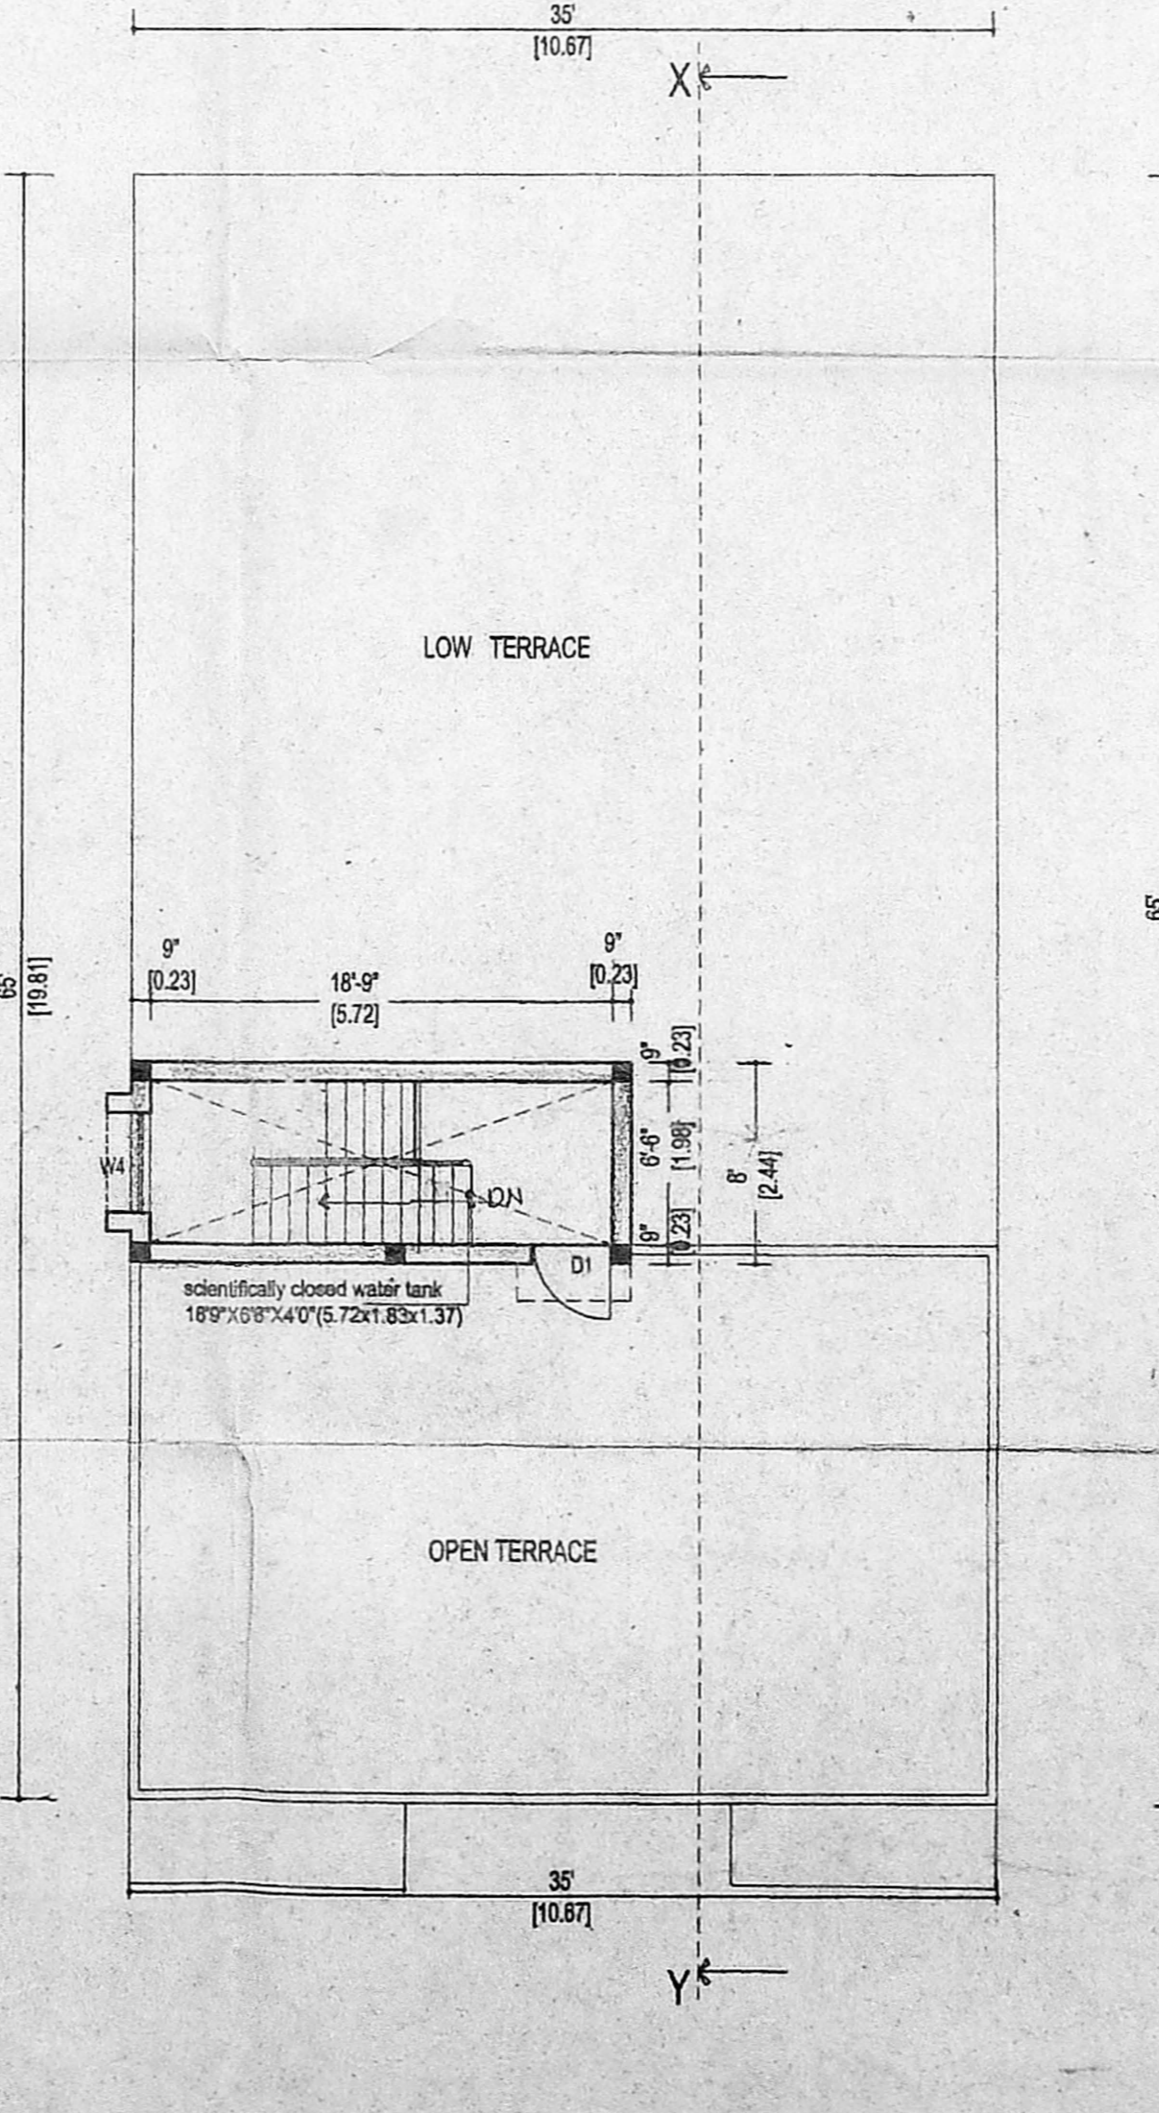

TERRACE FLOOR PLAN

JOINERY

DI - DOOR	300x70	0.51x0.23
D2 - DOOR	300x70	0.51x0.23
D3 - DOOR	26x70	0.76x2.13
O - OPENING	26x70	0.76x2.13
W5 - WINDOW	50x40	1.52x1.22
W6 - WINDOW	60x40	1.83x1.22
W - WINDOW	40x40	1.22x1.22
KW - WINDOW	30x36	0.91x1.06
V - VENTILATOR	20x20	0.60x0.60

AREA STATEMENT

TOTAL PLOT AREA (As per patta)	3600.00sq.ft	334.57 Sq. m
GROUND FLOOR AREA	1540.00 Sq.ft	143.12 Sq. m
FIRST FLOOR AREA	2339.87 Sq.ft	217.46 Sq. m
SECOND FLOOR AREA	972.94 Sq.ft	90.42 Sq. m
TOTAL FLOOR AREA	4852.81 Sq.ft	451.00 Sq. m
COVERGE	64.9%	
F.S.I	1.35	
CARPARKING PROVIDED	- 4 nos	

COLOUR INDEX

PROPOSED	
BOUNDARY	
ROAD	

REFERENCE

SCALE	= 1" : 80' (1 : 100)
DATE	= 10.09.2003
DRAWN	= Ramesh/Harismaa..
File Name	= Sys1/D/Drg1/Aalayum/Annanager....
CHECKED	= kgv

PROJECT TITLE

PLAN SHOWING THE PROPOSED RESIDENTIAL BUILDING AT PLOT NO.1907, 34 th STREET, "I" BLOCK, ANNA NAGAR WEST, IN S.NO:127 part, T.S NO : 84 , BLOCK NO : 43, VILLIVAKKAM VILLAGE, A.ANNANAGARV WEST ,CHENNAI -40

ZONE : 5 , DIVISION : 64

OWNER

A. KARTHIKEYAN, M.E.,
Consulting Civil Engineer
Structural & Geotech. Designer
Licensed Surveyor Class-I
Reg. No. 472-2003
109 (A-46), 3rd Avenue
Anna Nagar, Chennai-102.
Phone: 28262982
LICENSED SURVEYOR