


VAW:110

CMDA "A" CHANNEL

C. No. A1/28844/02

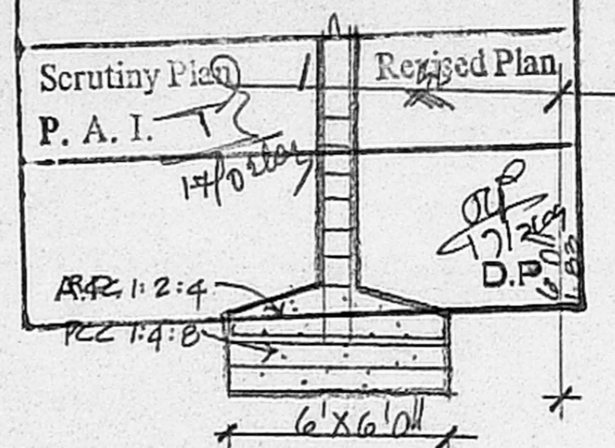

FOUNDATION DETAIL

JOINERIES		
D	DOOR	3'0" x 7'0"
P	"	3'0" x 7'0"
W	"	2'6" x 7'0"
W	WINDOW	4'0" x 4'6"
V	VENTILATOR	3'0" x 2'0"

SPECIFICATION		
BAND FILLING IN FOUNDATION		
P.C.C. 1:4:8 IN FOUNDATION		
BRICK WORK IN CM 1:5		
R.C.C. WORK IN 1:2:4 MIX		
PLASTERING IN CM 1:4		

AREA DETAIL		
PLOT AREA	SF 1460	M ² 135.6
G. FLOOR	541	50.3
COV: 37% FSI 0.37		

COLOR INDEX		
ROADS		PROPOSAL
BOUNDARY		

PLAN SHOWING THE PRO. RESIDENTIAL BUILDING IN S.NO. OLD 60/1 & 60/5, NEW 60/45, PLOT NO. 5A, M.N. MURUGESAN ROAD, BALAKUMARAN NAGAR PART A, KULATHUR, CHENNAI.

OWNER'S SIGNATURE


ARCHITECT

S. ATHIYAMAN, B.E.
Class-1, Licensed Surveyor - No. 193
Corporation of Chennai
5, Nathamuni Street, T. Nagar.
Chennai - 17 Phone : 2815 6826
Mobile 31038446



OFFICE COPY

A/001046/66/2004
Planning Permit No.
APPROVED
SUBJECT TO THE CONDITIONS IN THIS OFFICE LETTER.
No. A1/28844/02 21-02-02
FOR MEMBER SECRETARY
CHENNAI METROPOLITAN DEVELOPMENT AUTHORITY
CHENNAI - 600 008.


SECTION ON (AB)

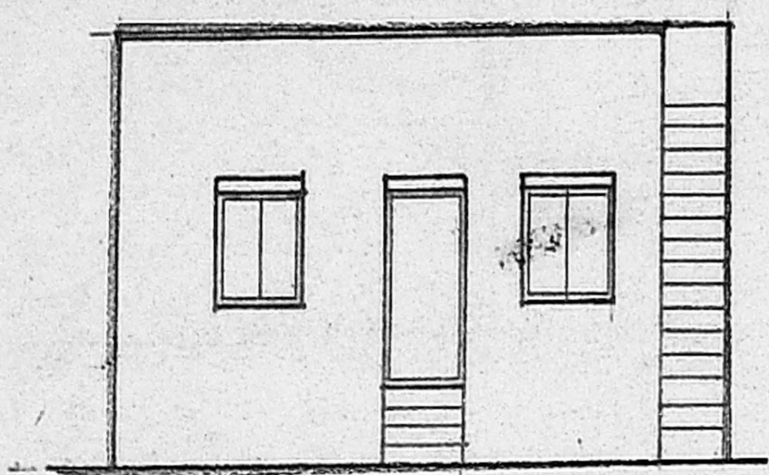



ELEVATION

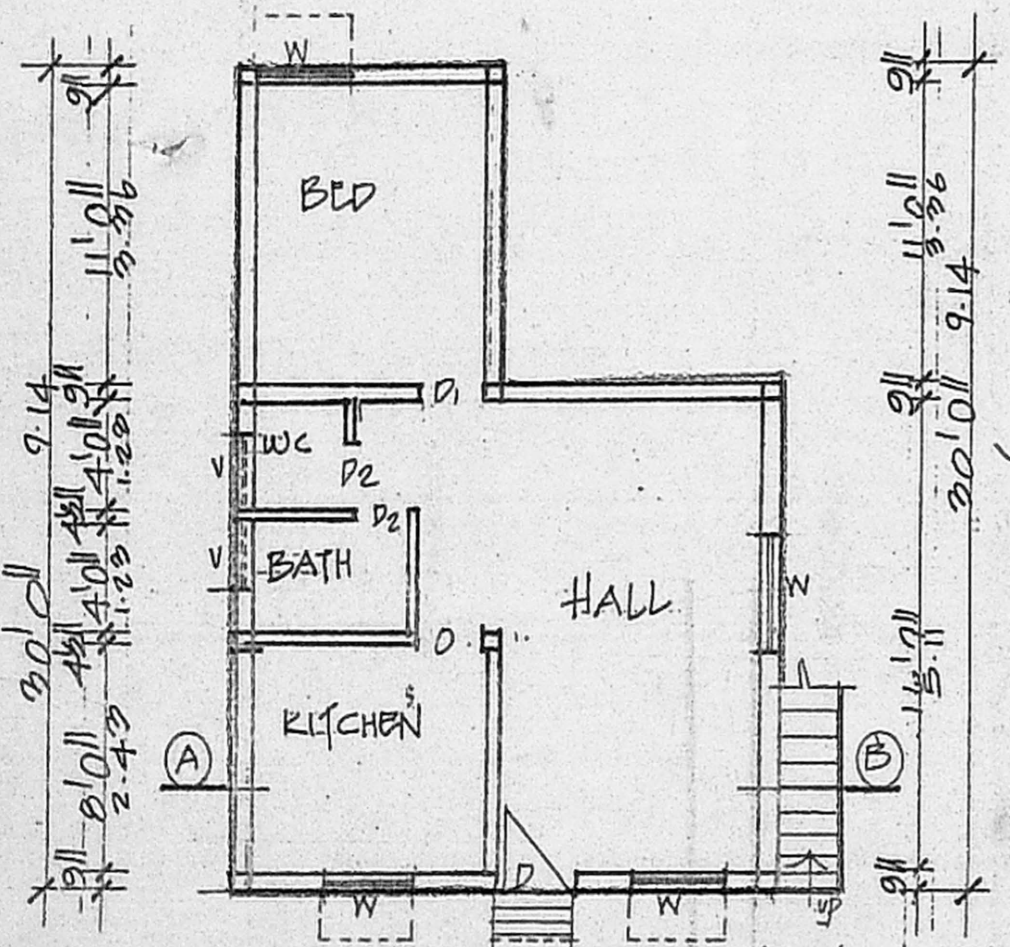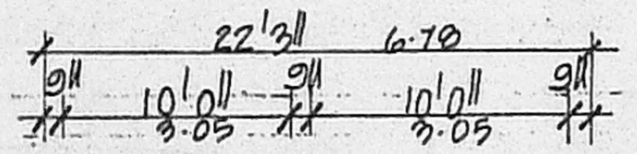

G. FLOOR PLAN

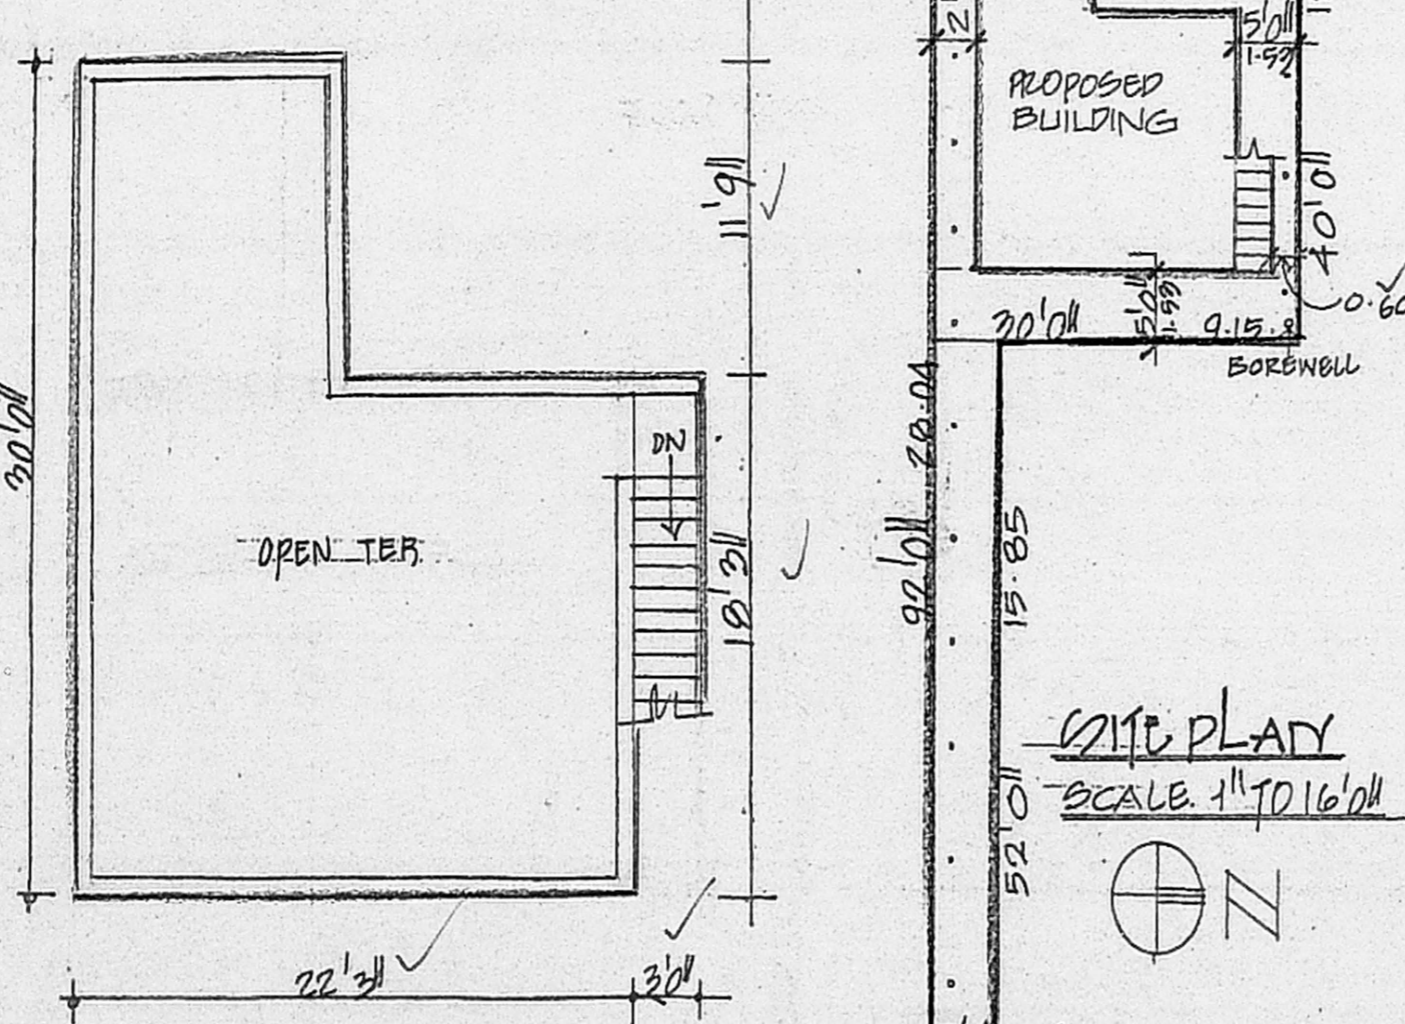

TERRACE PLAN

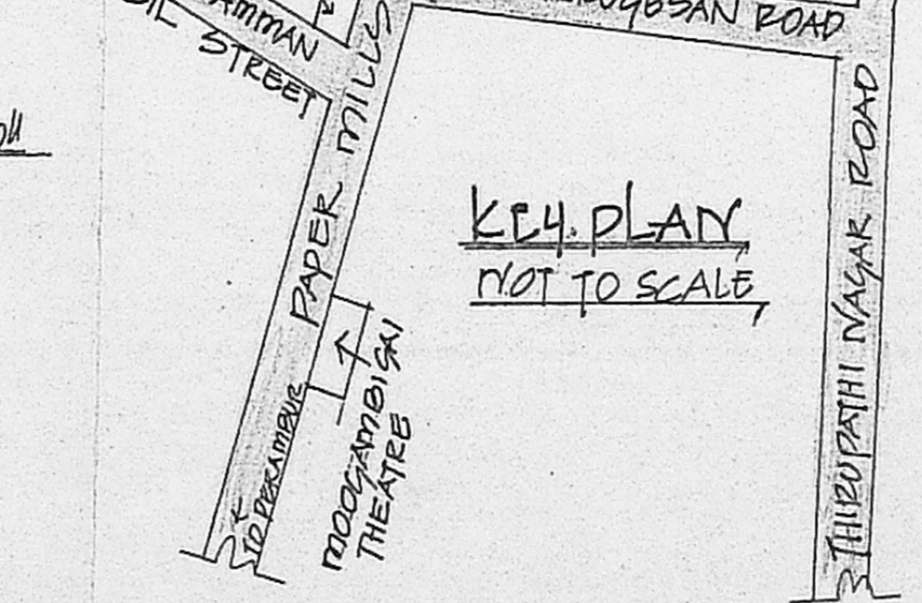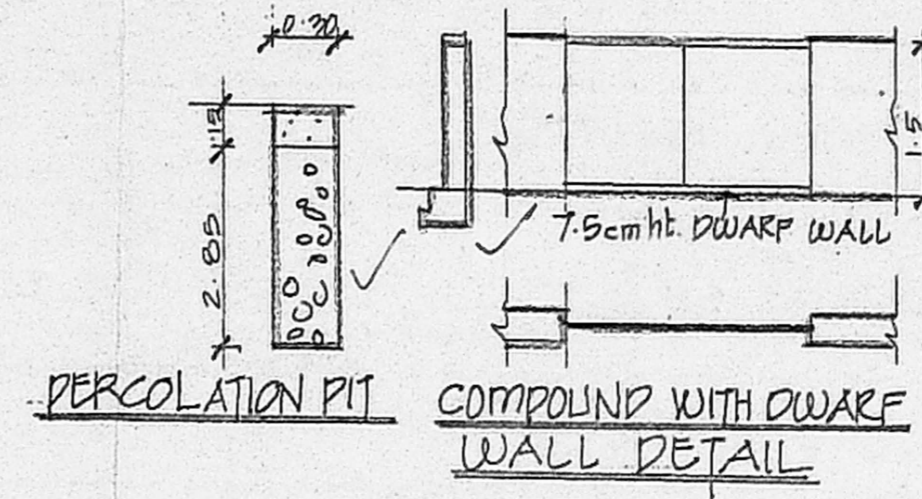

SITE PLAN
SCALE: 1" TO 16'0"

KEY PLAN
NOT TO SCALE