
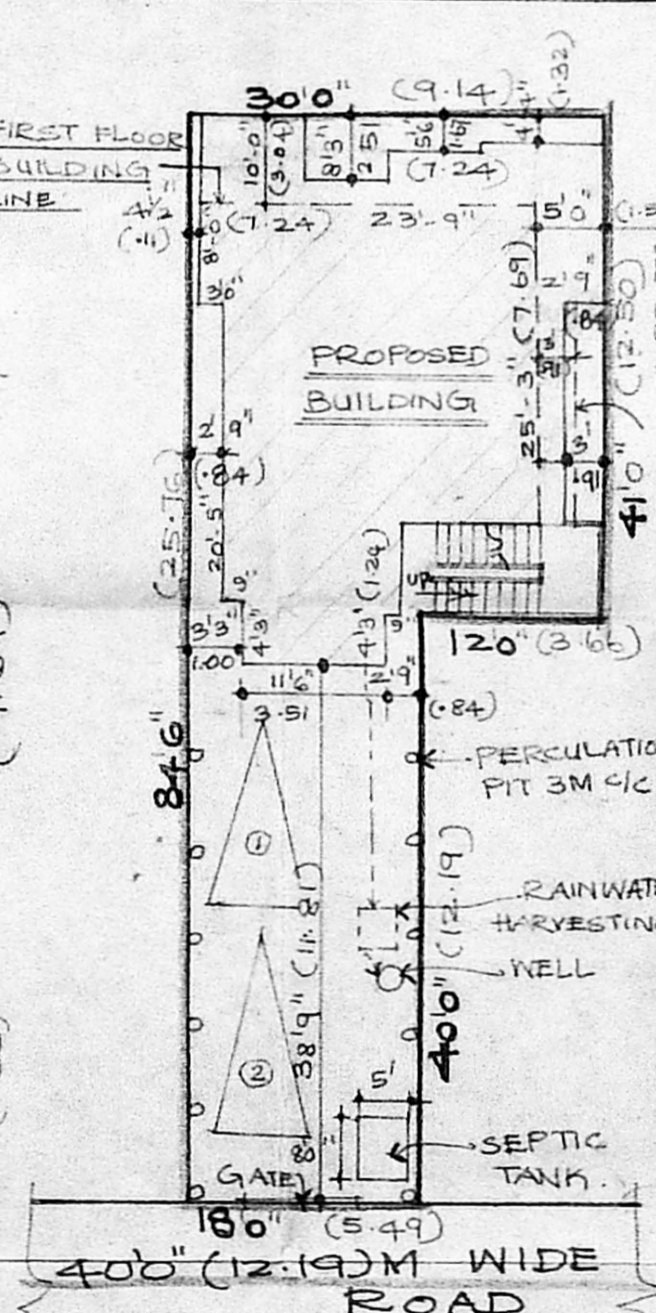
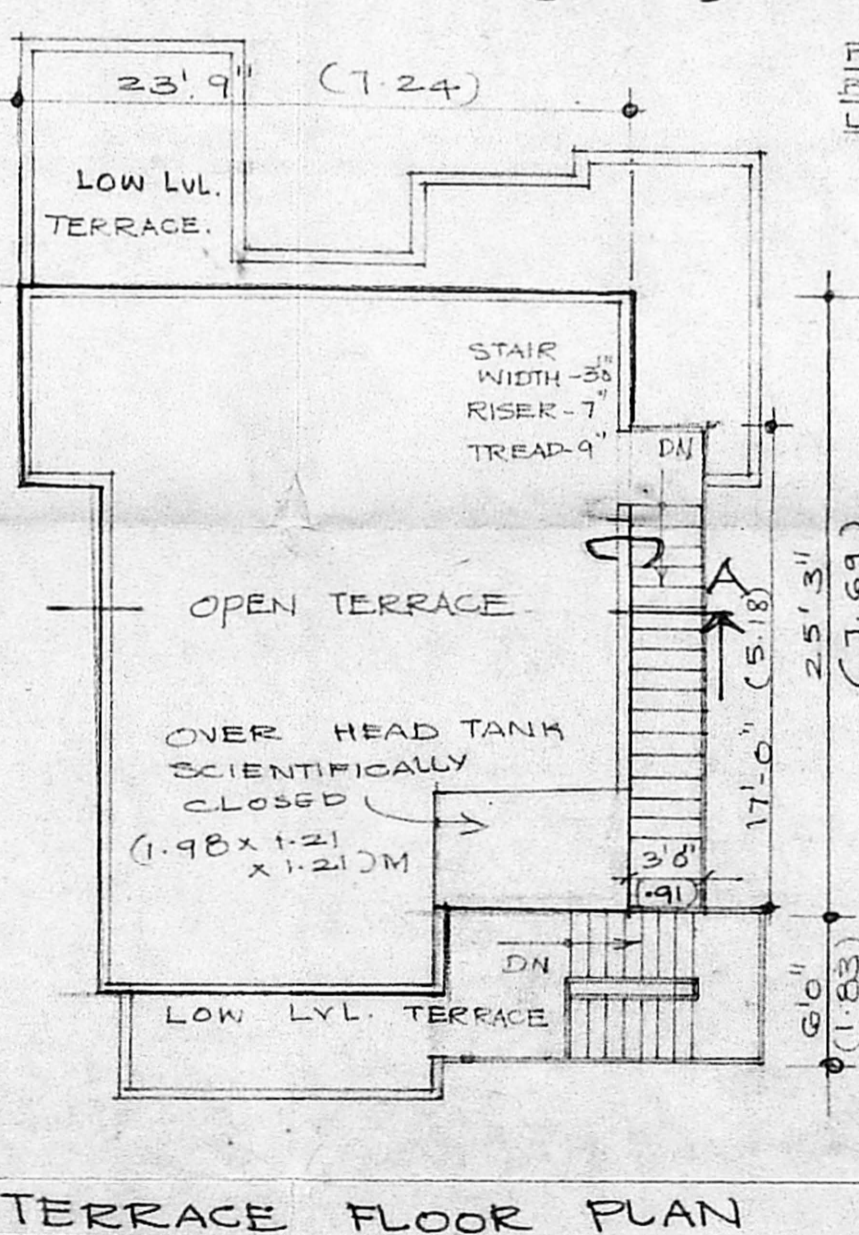
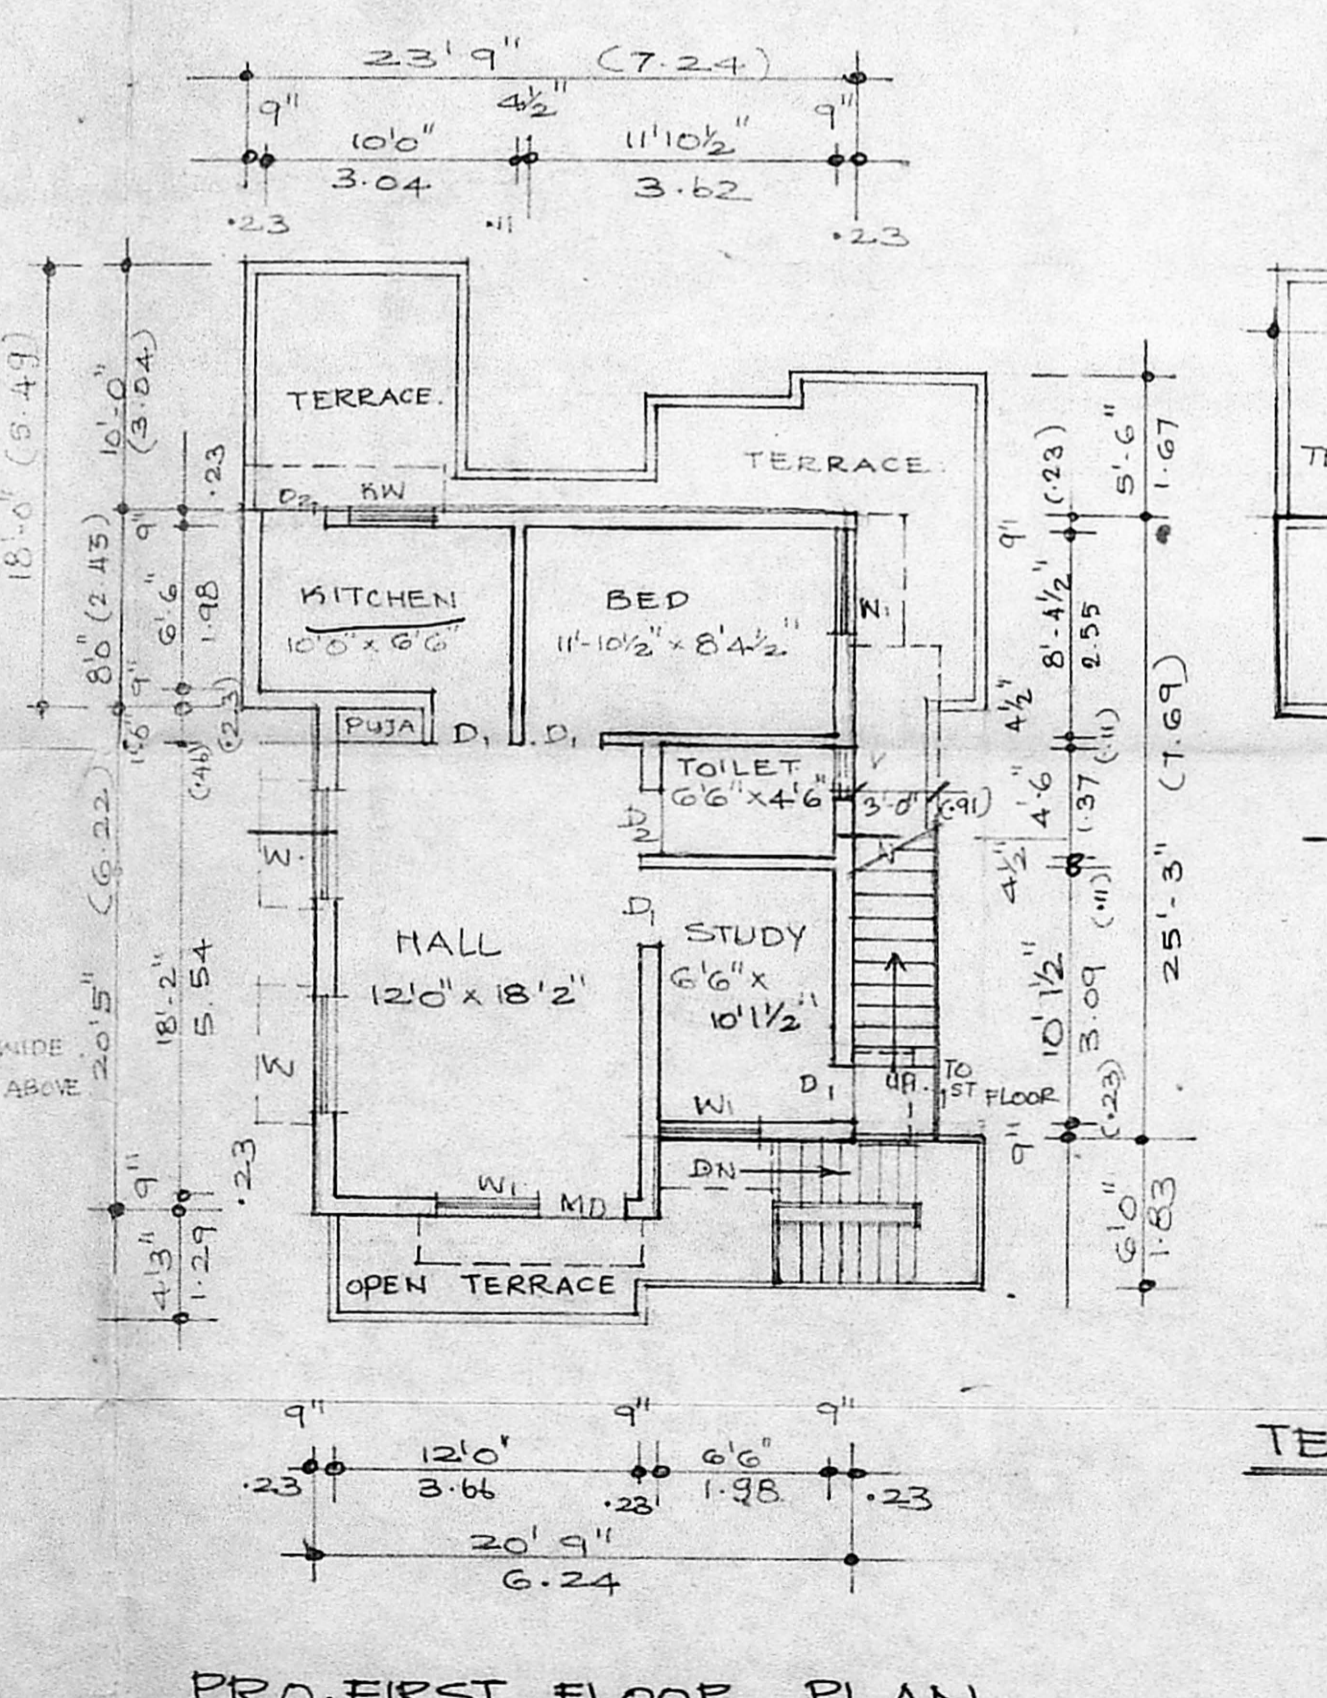
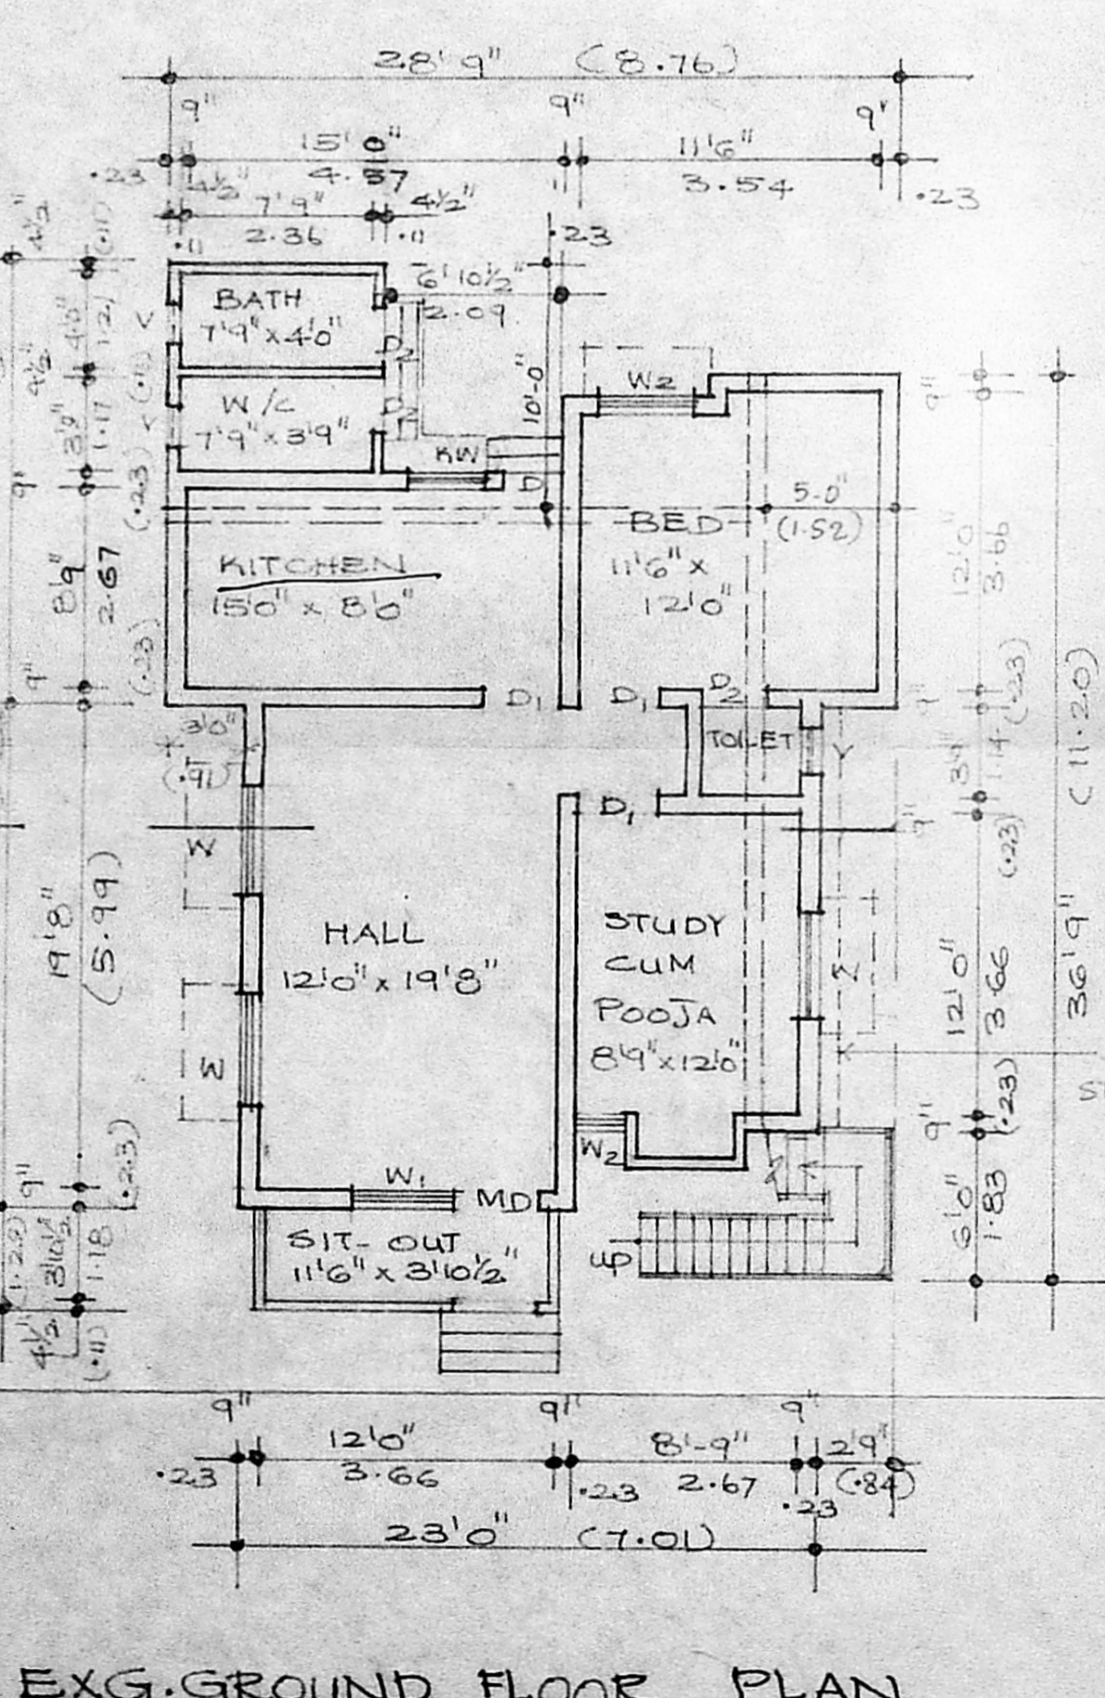
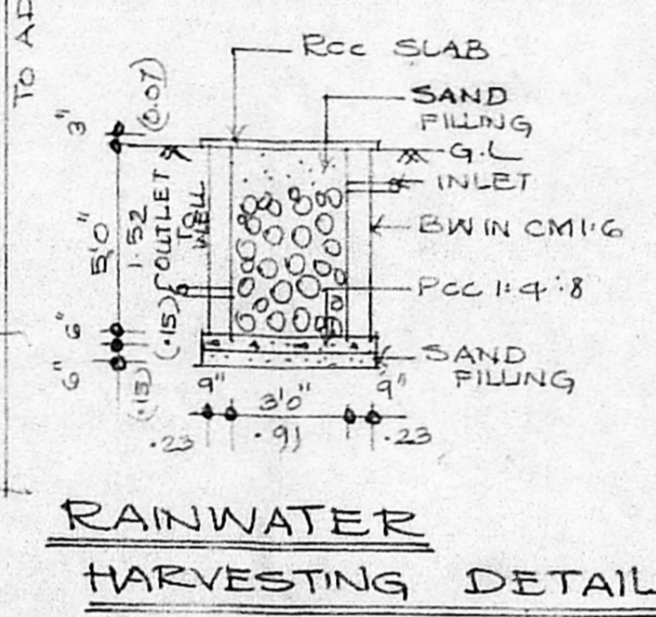


Planning Permit No. **APPROVED**
 SUBJECT TO THE CONDITIONS IN THIS OFFICE LETTER.
 No. A/32072/19-2-2000
 FOR MEMBER SECRETARY
 CHENNAI METROPOLITAN
 DEVELOPMENT AUTHORITY
 CHENNAI - 600 008.

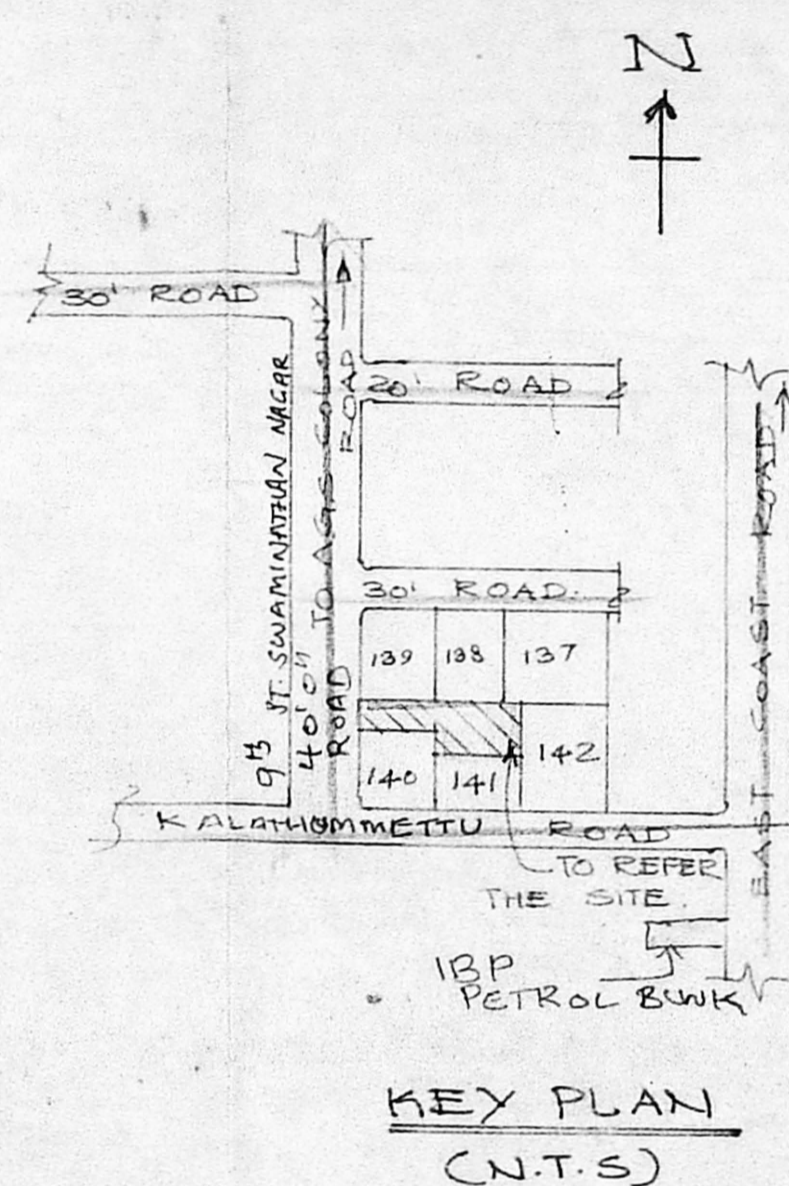

PLAN SHOWING THE PROPOSED ADDITIONAL CONSTRUCTION OF FIRST FLOOR AT PLOT NO: 140 (PT) & 141 (PT) SWAMINATHA NAGAR, C.No. A/33074/19-2-2000 S.No: 262/15 PART OF KOTSHIRAI/AM/REVISION PLAN TAMBALAI/1104/19-2-2000 KANCHEEPURAM DISTRICT CHENNAI. TO: A. THANGA SELVI BUILDING REGULARISED. REGULARISATION PERMIT NO: REG/107/2001. LETTER NO: 5593/2000. DATE: 14/3/2001. FOR MEMBER SECRETARY, CMDA. CHENNAI - 600 008.

SCHEDULE OF JOINERY

MD	MAIN DOOR	3'3" x 7'0"	1.00 x 2.13
D1	DOOR	3'6" x 7'0"	0.91 x 2.13
D2	"	2'6" x 7'0"	0.76 x 2.13
W	WINDOW	4'6" x 4'0"	1.37 x 1.21
W1	"	4'0" x 4'0"	1.21 x 1.21
W2	"	2'6" x 4'0"	0.76 x 1.21
KW	"	3'6" x 3'0"	1.07 x 0.91
V	VENTILATOR	2'0" x 2'0"	0.61 x 0.61

AREA DETAILS

	SQFT	SQ.M
PLOT EXTENT	1950	182.55
EX.G. FLOOR	877.54	81.56
PRO. F. FLOOR	592.21	55.04
TOTAL	1469.75	137.60
PLOT COVERAGE : 45% , FSI : 0.75		

COLOR INDEX

EXISTING	[Symbol]
PROPOSED	[Symbol]
ROAD	[Symbol]
BOUNDARY	[Symbol]

NORTH SCALE
 1" = 8' 0" (OR) 1:100

OWNER / POWER AGENT
 A. Thanga Selvi

LICENSED SURVEYOR.
 P. N. Sundran
 Licensed Surveyor
 # 39, Old Mahalingapuram Road,
 Kanchipuram - 60, Chennai - 600 096.
 P: 2496 1689, Res: 2496 3397