



PLAN SHOWING THE PROPOSED CONSTRUCTION OF A RESIDENTIAL BUILDING AT PLOT NO: 14.A (PART)

JOTHI NAGAR 2<sup>ND</sup> STREET IN S.NO: 137/3 AND 137/4, AND AS PER TOWN SURVEY S.NO: 137/3A1F OF ERJAVOOR VILLAGE, THIRUVOTTIYUR MUNICIPAL LIMIT, CHENNAI - 19.


OFFICE COPY

[T.S.NO: 23/2, WARD-C, BLOCK.NO:4]


SCALE - 1:100.

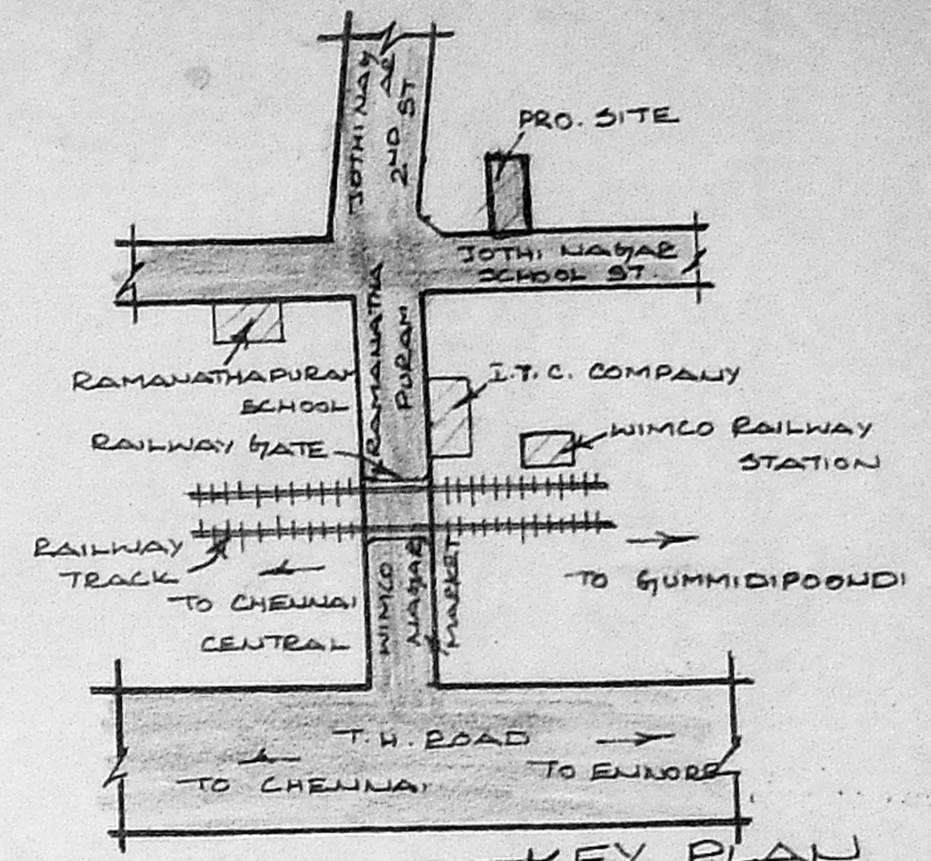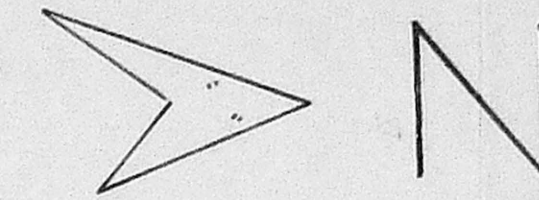

CMDA "A" CHANNEL  
C. No. 32335/103L  
Scrutiny Plan / Revised Plan  
P.A.I. [Signature]  
A.P. [Signature]

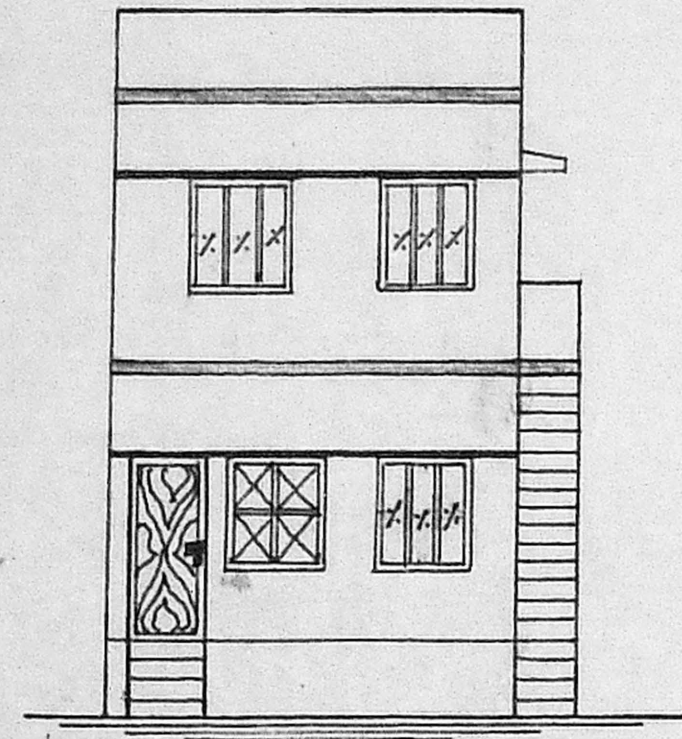


ELEVATION

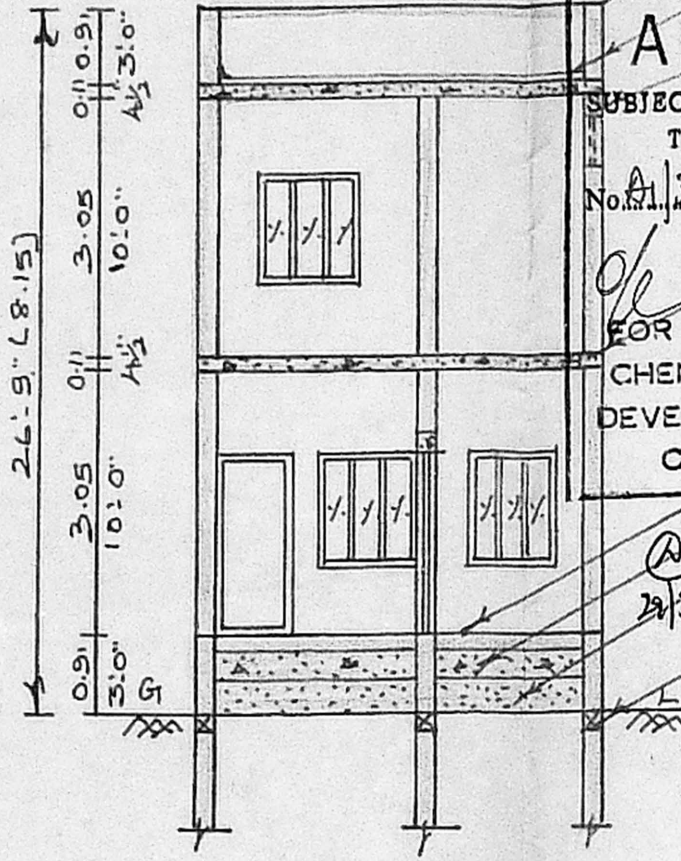


SECTION ON "AB"


APPROVED  
SUBJECT TO THE CONDITIONS IN THIS OFFICE LETTER.  
No. 32335/103L Date: 23-3-2004  
FOR MEMBER SECRETARY  
CHENNAI METROPOLITAN  
DEVELOPMENT AUTHORITY  
CHENNAI - 600 008.

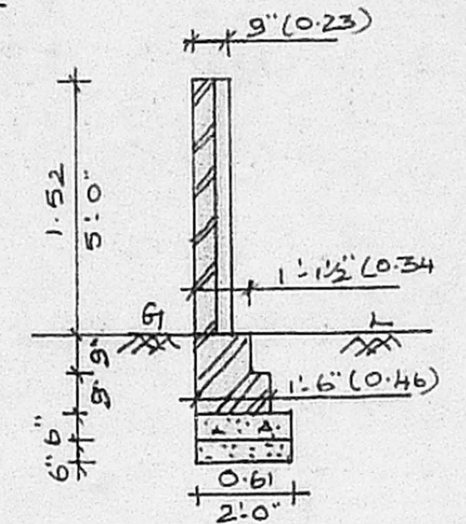


SECTION OF COMPOUND WALL

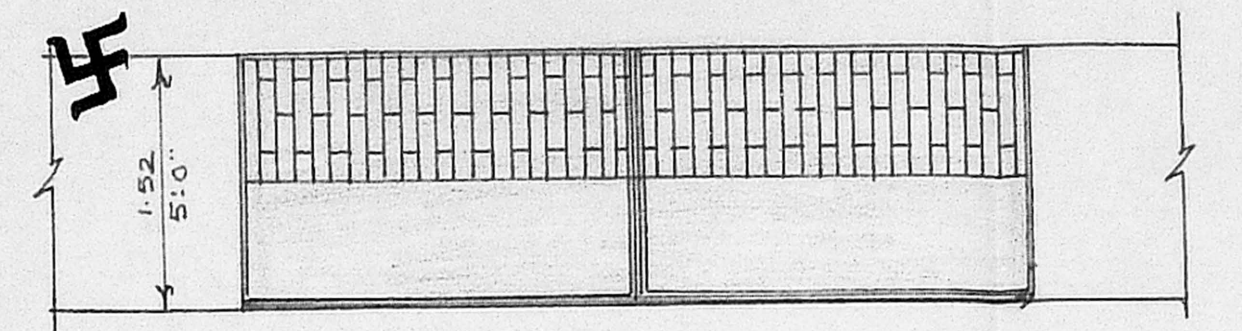


ELEVATION

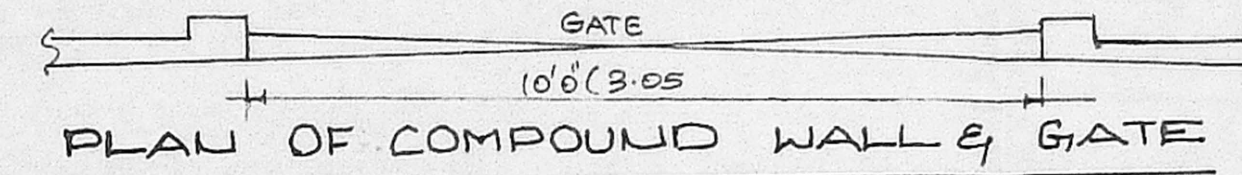


PLAN OF COMPOUND WALL & GATE

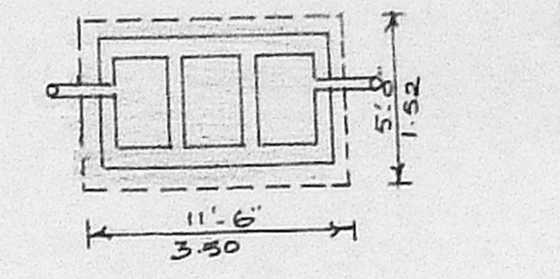


PLAN

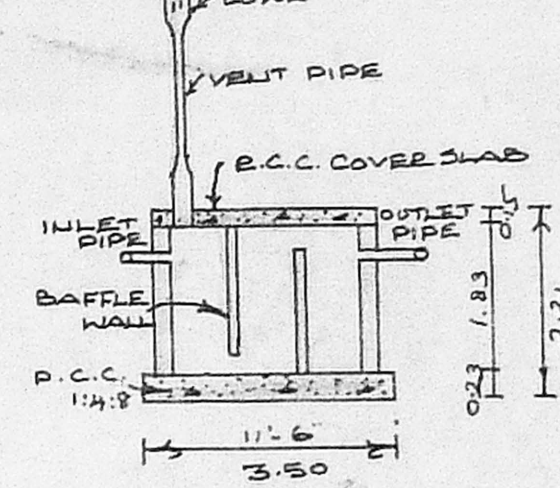


SECTION OF SEPTIC TANK

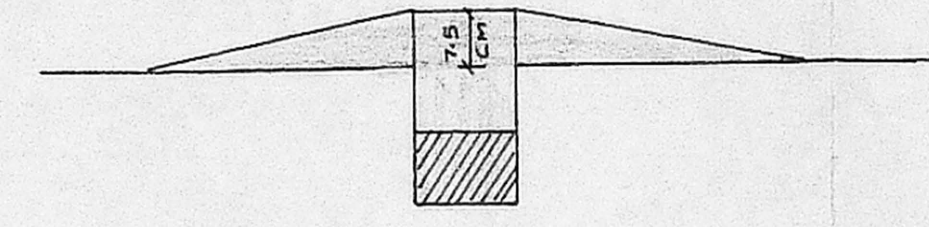

DWRAF WALL DETAIL

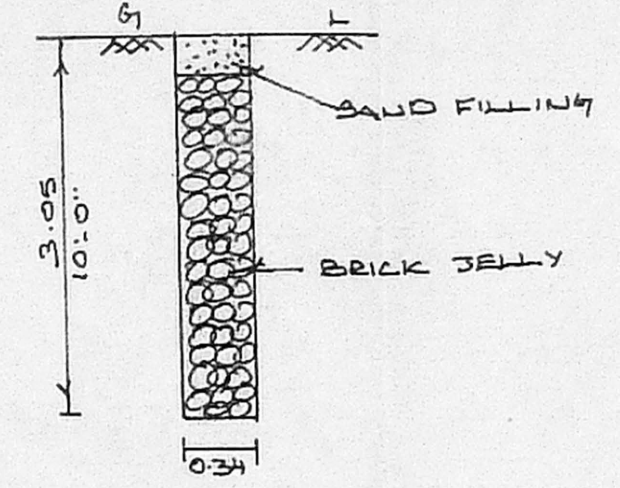

RAIN FALL PERCUATION PIT

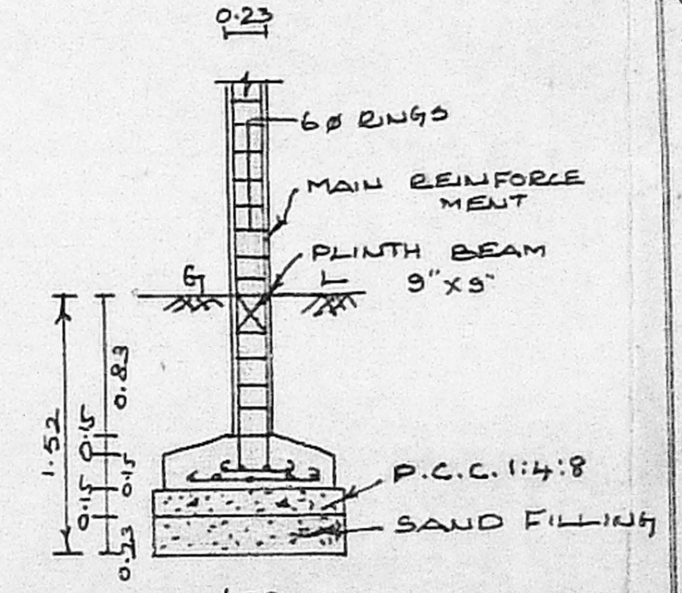

COLUMN FOUNDATION DETAILS

JOINERY DETAILS

G1G	- GRILL GATE	3'-3" x 7'-0"	1.00 x 2.13
D	- DOOR	3'-3" x 7'-0"	1.00 x 2.13
D1	- DOOR	3'-0" x 7'-0"	0.91 x 2.13
D2	- DOOR	2'-6" x 7'-0"	0.76 x 2.13
W	- WINDOW	4'-0" x 4'-0"	1.22 x 1.22
G1W	- GRILL WORK	4'-0" x 4'-0"	1.22 x 1.22
V	- VENTILATOR	3'-0" x 2'-0"	0.91 x 0.61


AREA STATEMENTS

SITE AREA OF D. DHANALAKSHMI	770 SQ.FT	71.56 SQ.MT
PRO. G.F. AREA	425 SQ.FT	39.49 SQ.MT
PRO. F.F. AREA	425 SQ.FT	39.49 SQ.MT
PLOT COVERAGE	55%	
F.S.I.	1.10	

TREAD - 0.25 RISE - 0.175 WIDTH - 0.76

PROPOSAL	[Symbol]
EXG. ROAD	[Symbol]
SITE BOUNDARY	[Symbol]


NOTE  
1. LAY OUT APPROVED BY T.P./O.T.P. NO: 2771.  
2. ALL MEASUREMENTS ARE IN METRE & FEET.

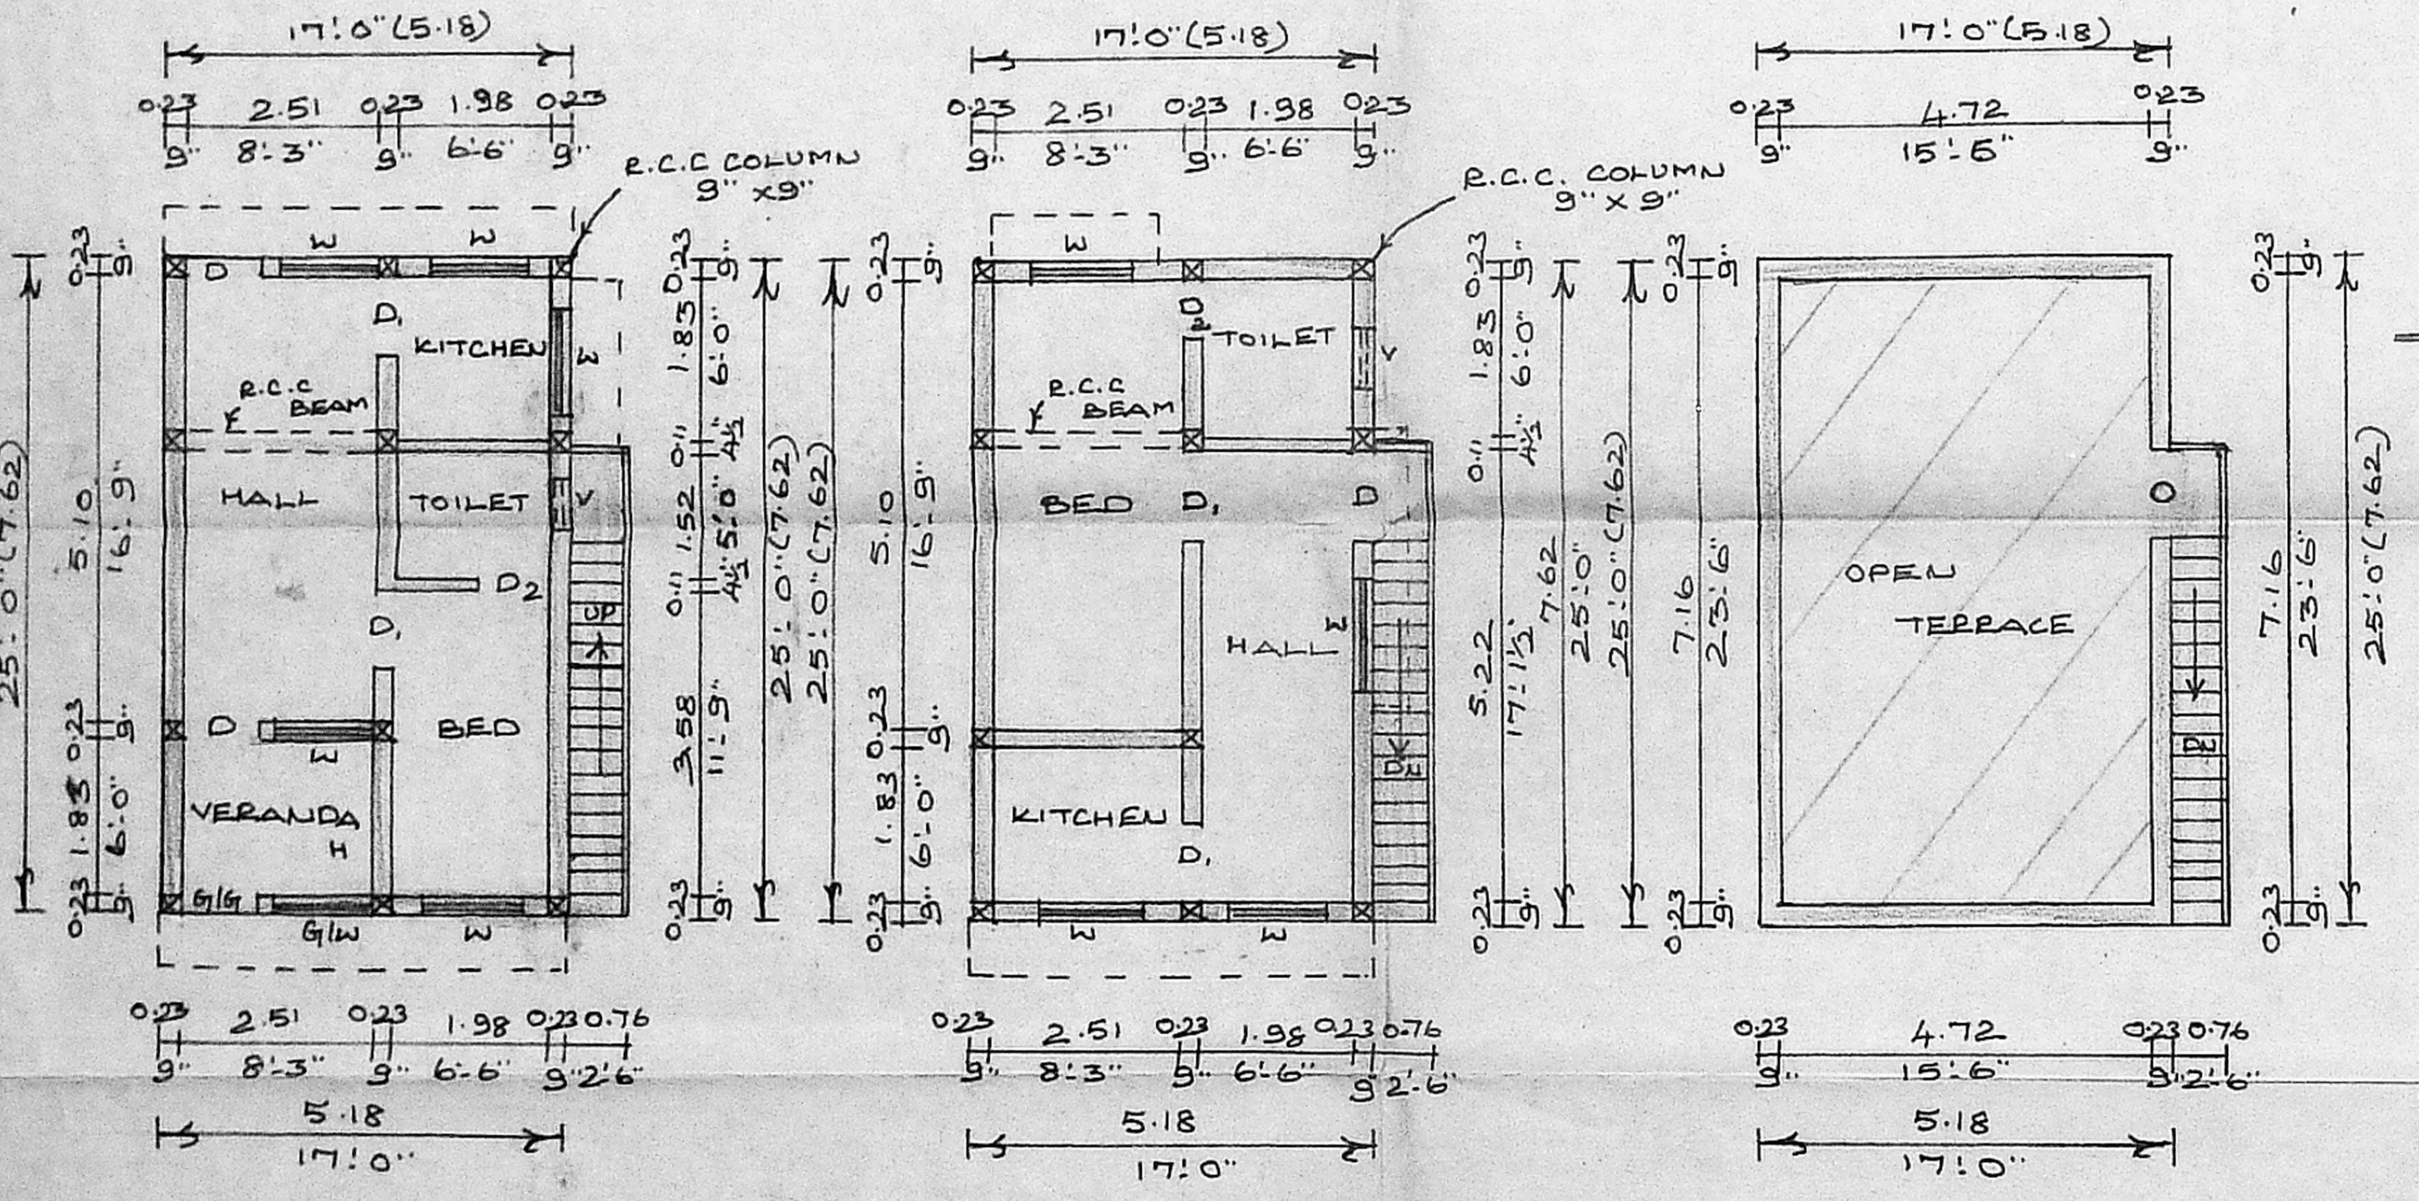

GROUND FLOOR PLAN

FIRST FLOOR PLAN

TERRACE FLOOR PLAN

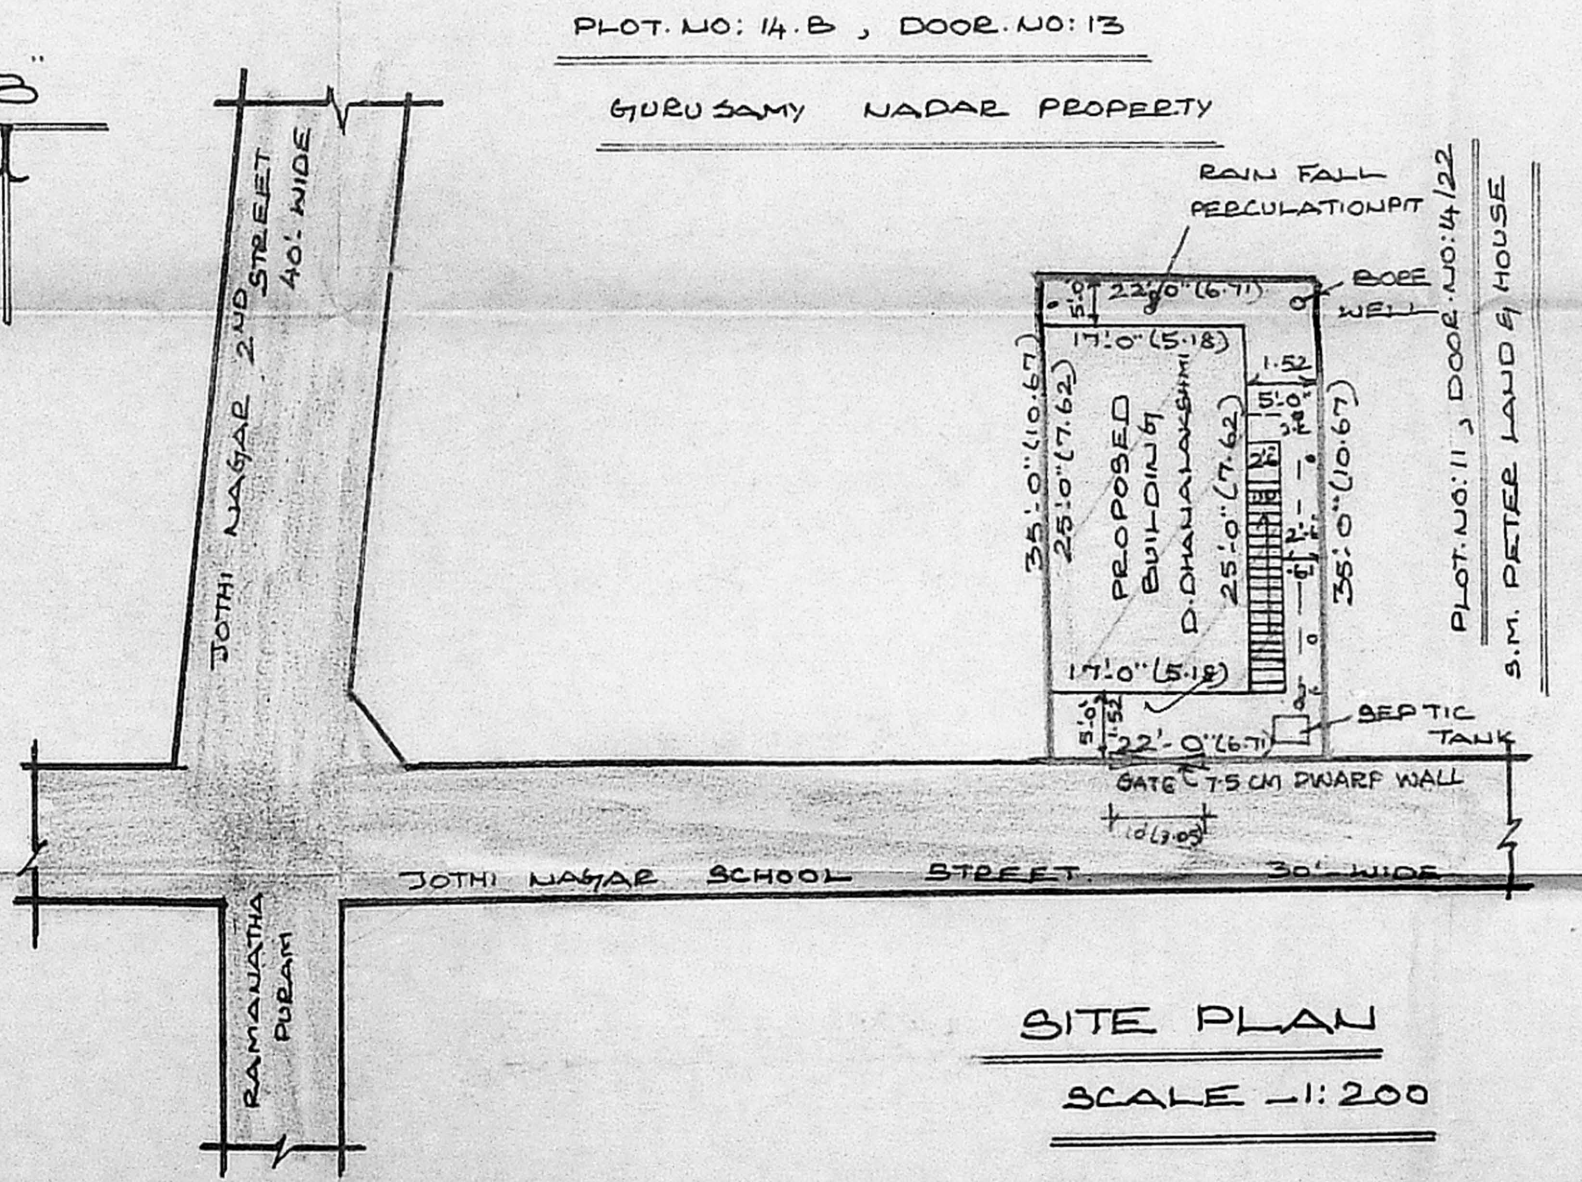

SITE PLAN

SCALE - 1:200

S. Murugan  
Licensed Surveyor  
Thiruvottiyur Municipality  
Madhavaram Municipality  
Off. 188, T. H. Rd. Ms-19  
Rca 6-D, Amargarden Ist. St.  
Thiruvottiyur, Madras-19  
L.B.S.

OWNER [Signature]