



OFFICE COPY


A/000673/444/03  
Planning Permit No. A/37600/03  
**APPROVED**  
SUBJECT TO THE CONDITIONS IN THIS OFFICE LETTER  
A/37600/03  
FOR MEMBER SECRETARY  
CHENNAI METROPOLITAN DEVELOPMENT AUTHORITY  
CHENNAI - 600008

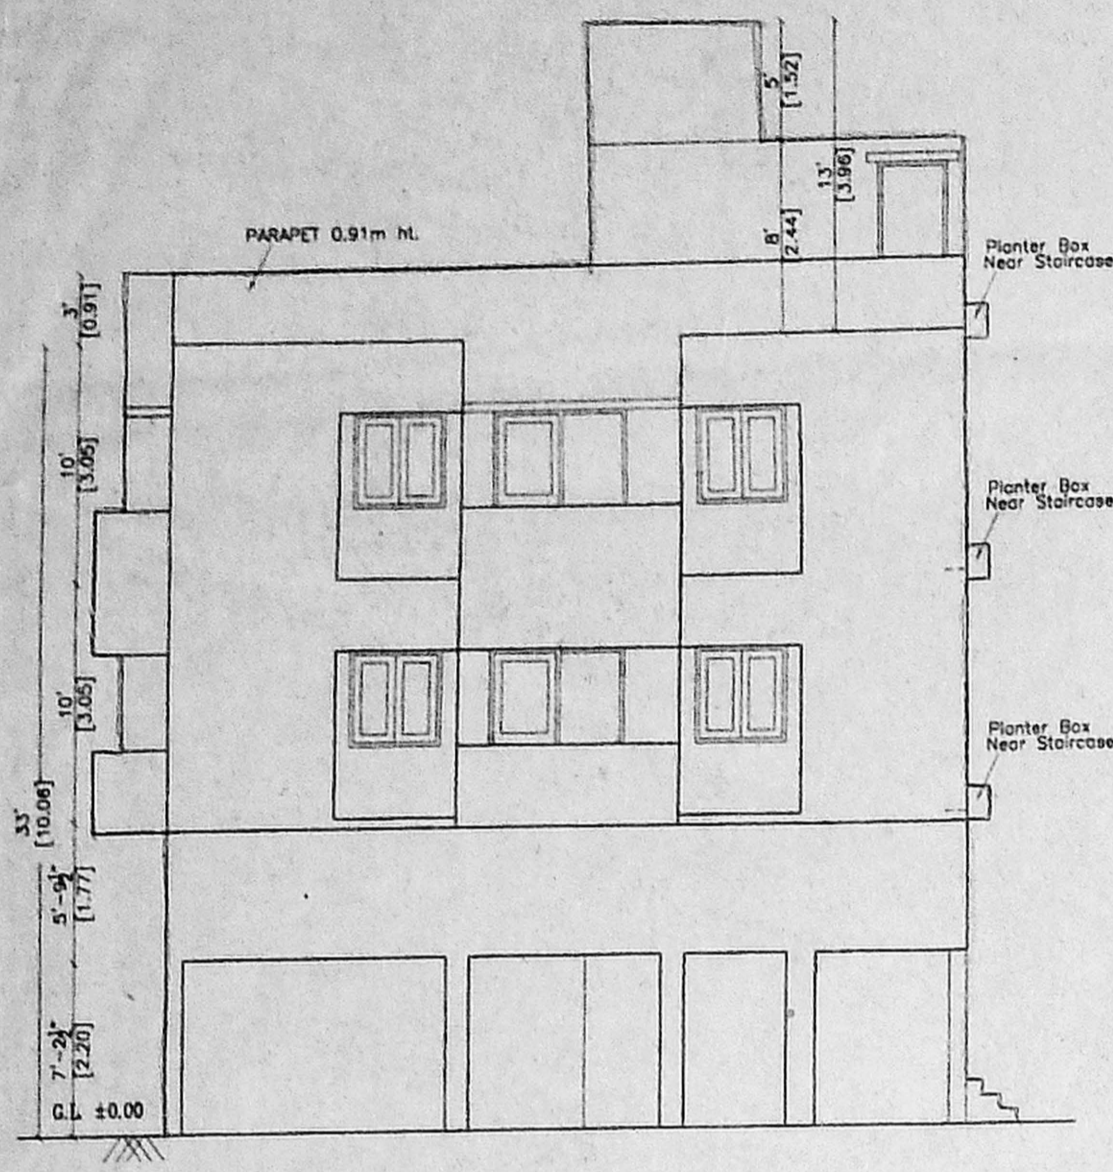


ELEVATION

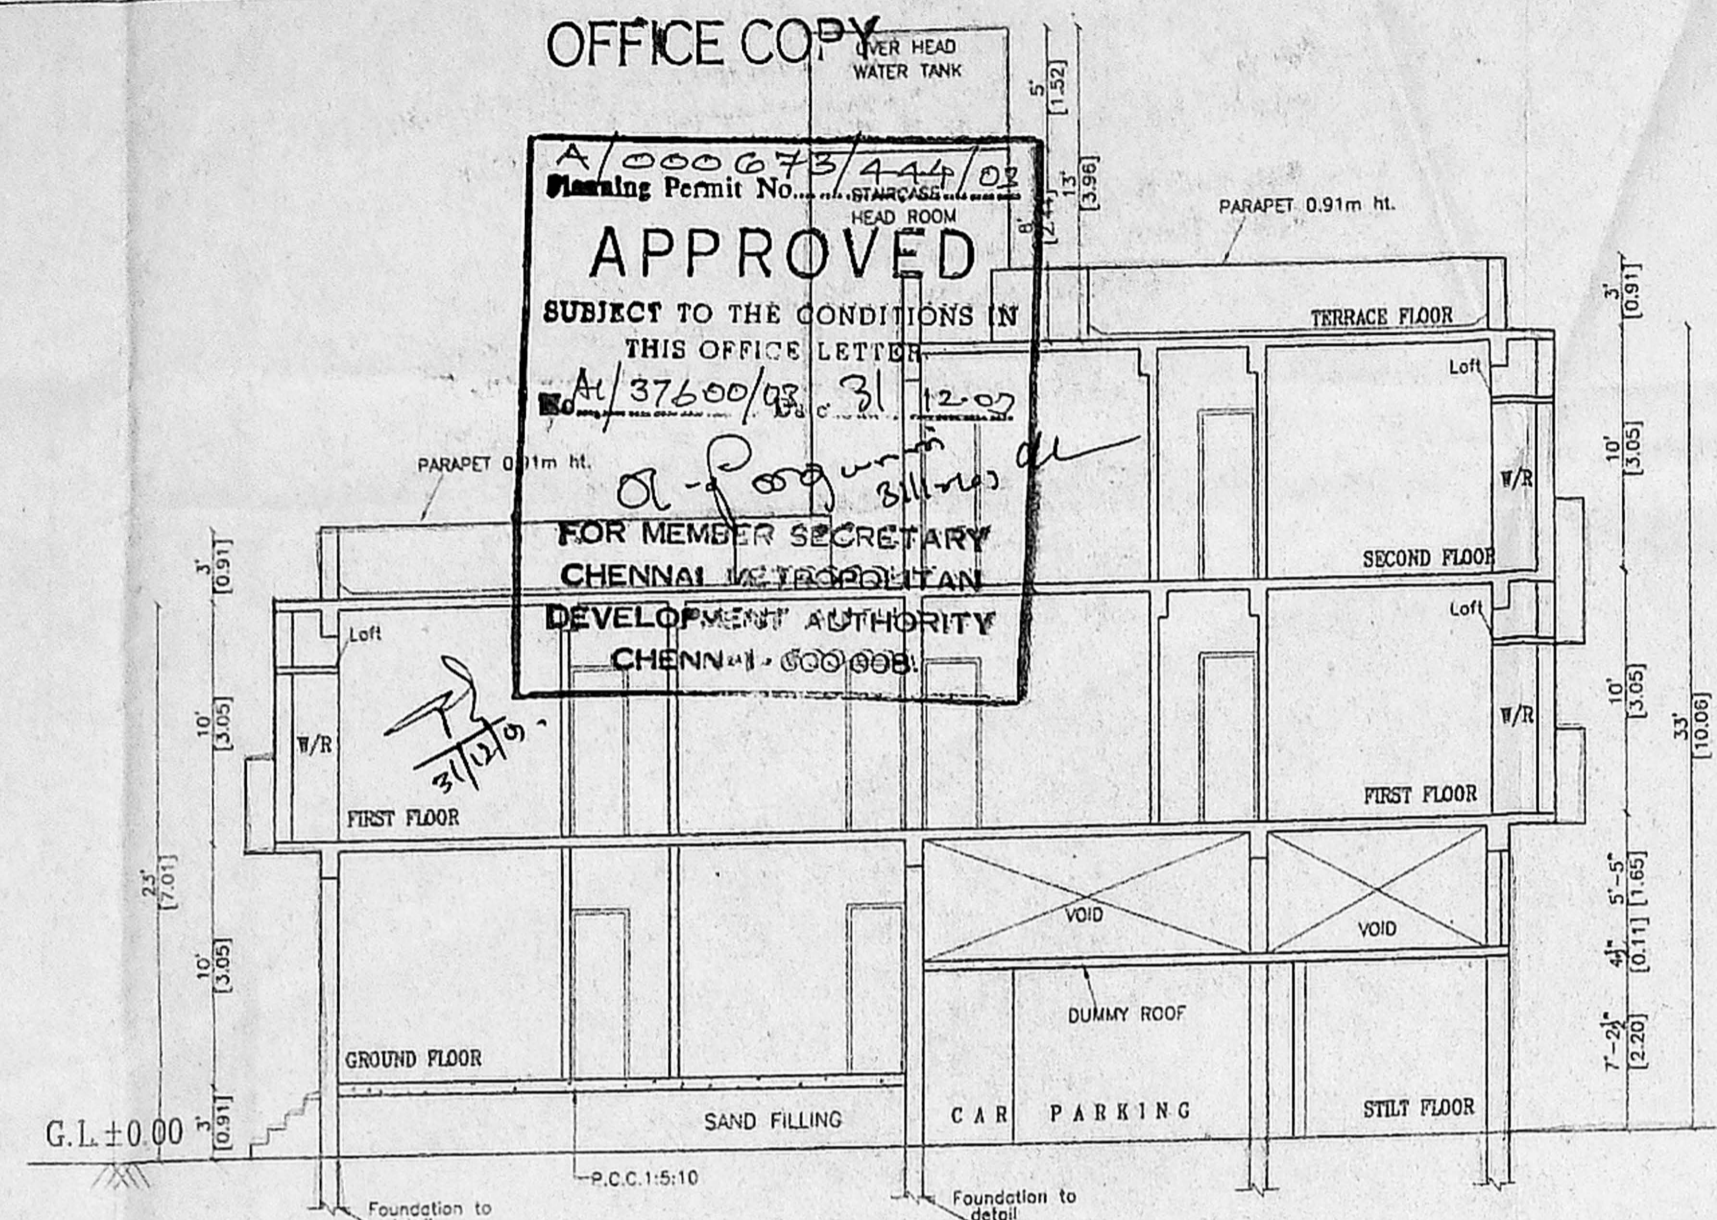

SECTION A-A

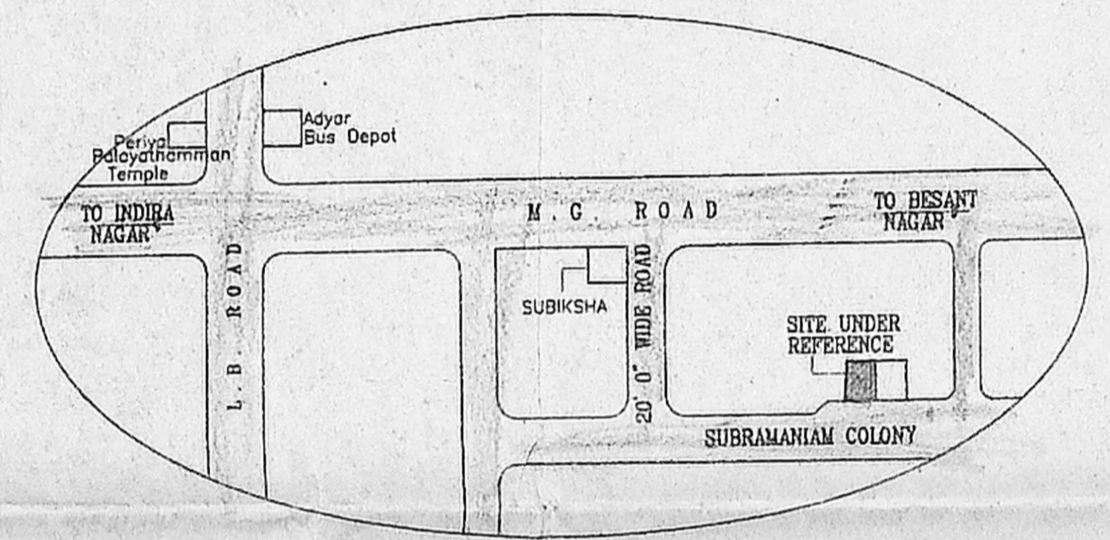


KEY PLAN (NOT TO SCALE)

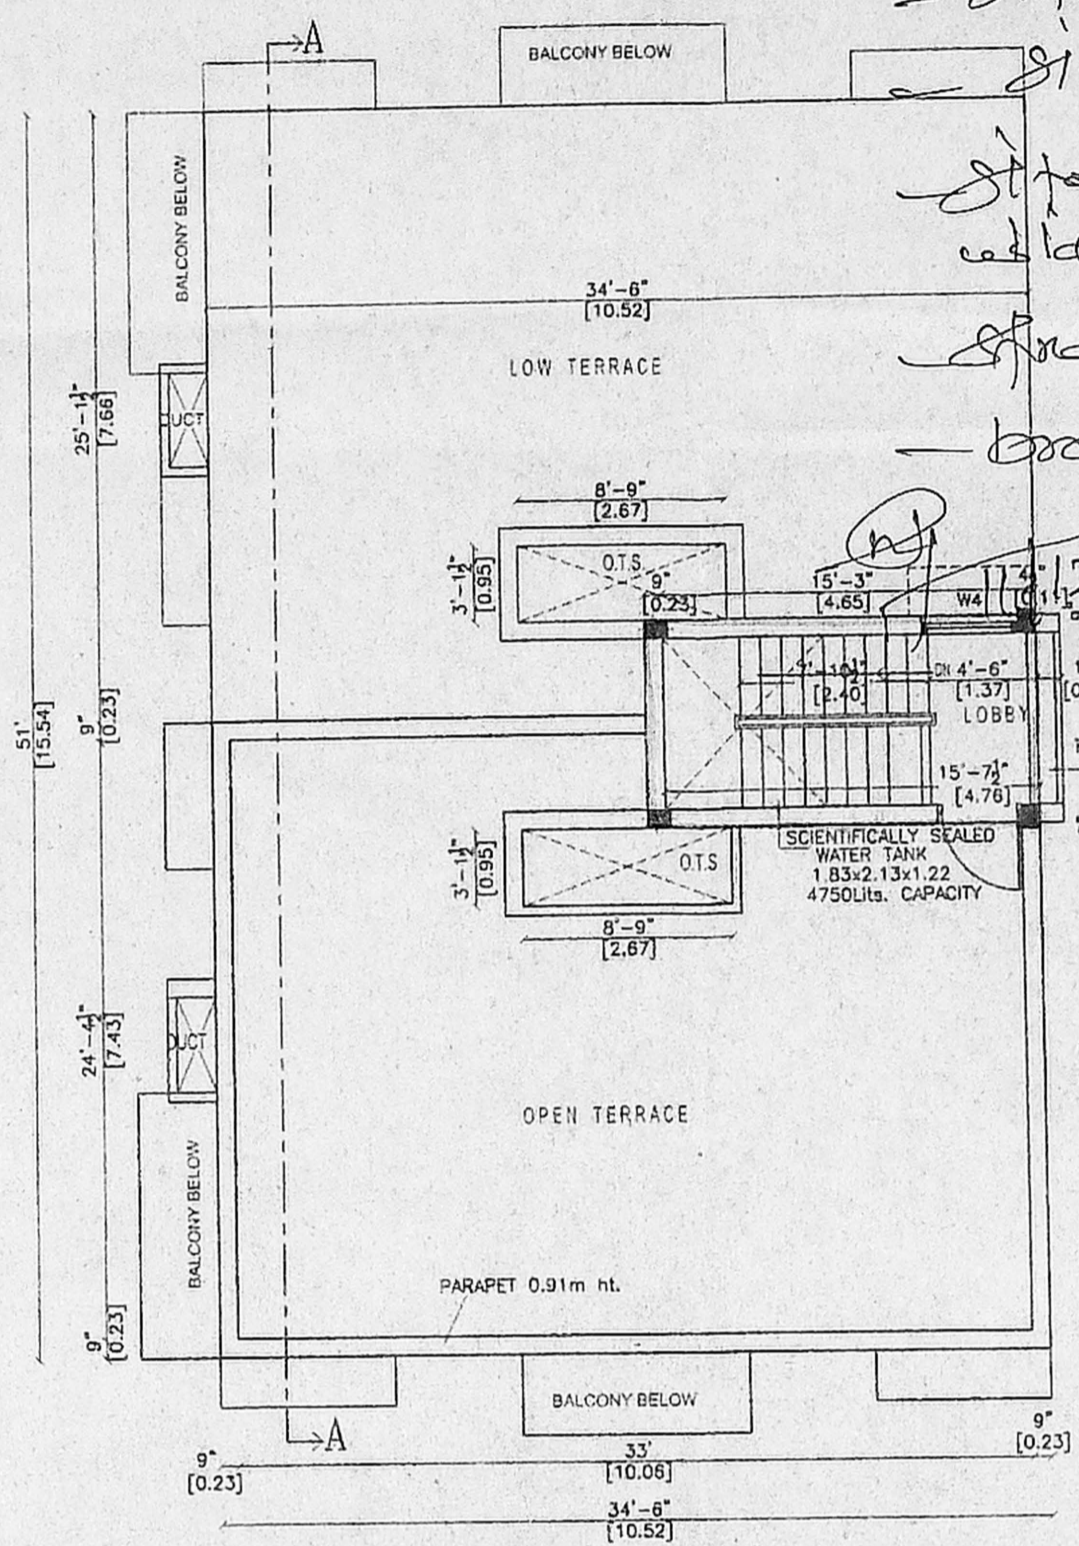


TERRACE FLOOR PLAN

*Inspection Plan*  
- site was inspected on 11-12-03  
- site w/cr d/cr to (P.C.C.)  
- site w/cr m/puric  
- while golan & Ter...  
- broad ways

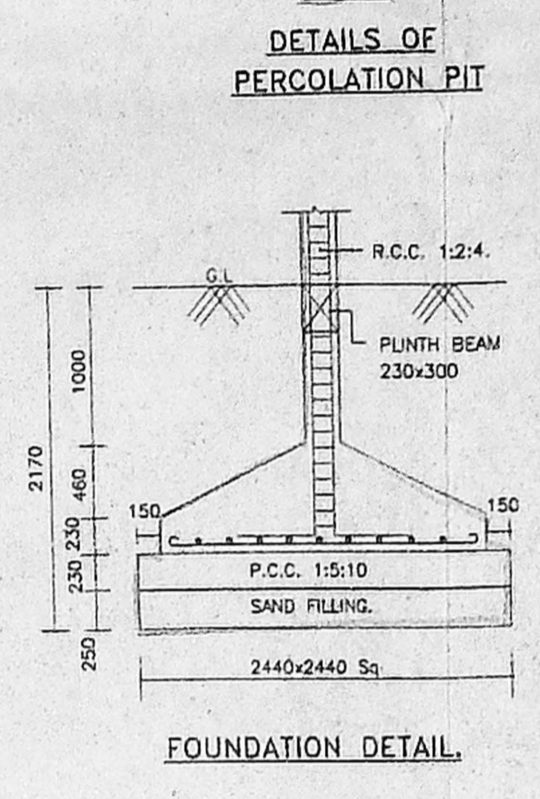


FOUNDATION DETAIL


SECTION OF COMPOUND WALL (SCALE-1:100)

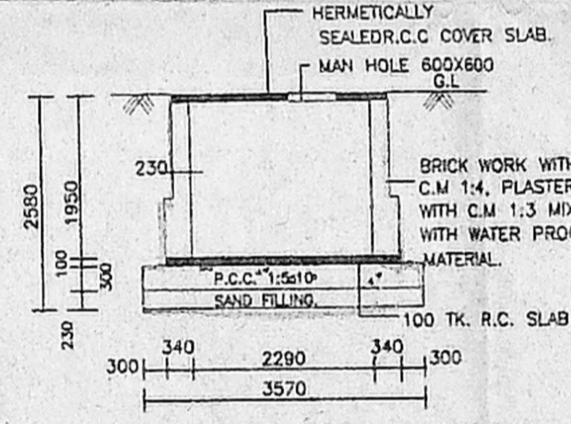


SECTION BB

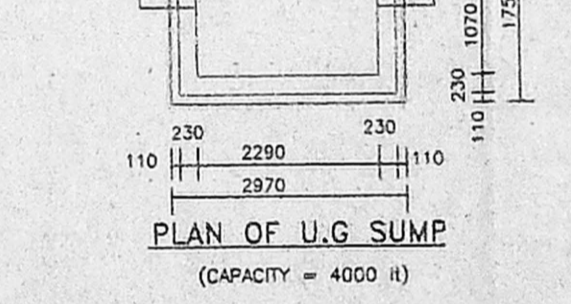

PLAN OF U.G. SUMP (CAPACITY = 4000 H)

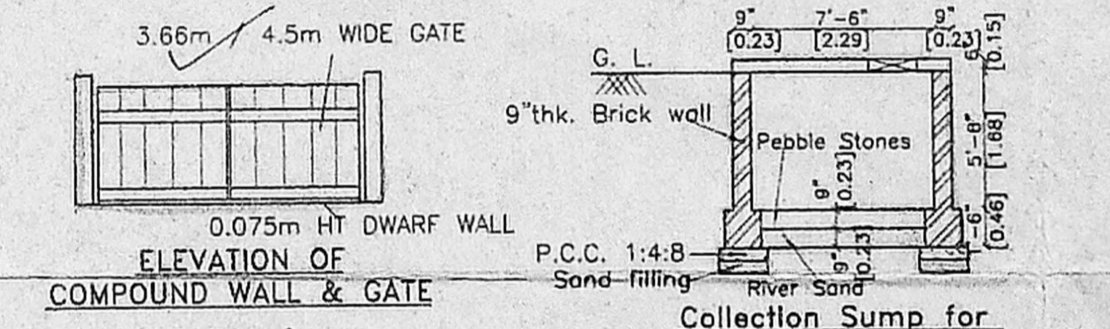

ELEVATION OF COMPOUND WALL & GATE

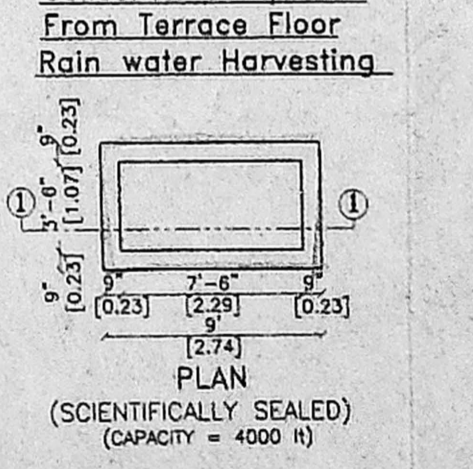

PLAN (SCIENTIFICALLY SEALED) (CAPACITY = 4000 H)

**SCHEDULE OF JOINERY :**

SL. NO.	TYPE	DESCRIPTION	SIZE
1.	ED	ENTRANCE DOOR	1.08 X 2.13
2.	D3	DOOR	0.91 X 2.13
3.	D25	DOOR	0.76 X 2.13
4.	D29/KW3	DOOR CUM WINDOW	0.84 X 2.13 / 0.91 X 0.91
5.	D26/W4	DOOR CUM WINDOW	0.76 X 2.13 / 1.22 X 1.22
6.	FD4	FRENCH DOOR	1.22 X 2.13
7.	W6	WINDOW	1.03 X 1.22
8.	W5	WINDOW	1.52 X 1.22
9.	W4	WINDOW	1.22 X 1.22
10.	V2	VENTILATOR	0.60 X 0.91

**AREA STATEMENT :**

S.NO.	DESCRIPTION	AREA IN SQ.FT.	AREA IN SQ.M.
01.	PLOT EXTENT	2975	276.38
02.	GROUND FLOOR AREA	929	86.31
03.	FIRST FLOOR AREA	1918	178.19
04.	SECOND FLOOR AREA	1035	96.15
05.	TOTAL AREA	3882	360.65
06.	F.S.I. PROVIDED	1.30	
07.	PLOT COVERAGE PROVIDED	64.47%	

PLAN SHOWING THE PROPOSED RESIDENTIAL BUILDING AT PLOT A NEW DOOR NO : 10, OLD DOOR NO:21, SUBRAMANIAM COLONY, SHASTRI NAGAR, CHENNAI-20 COMPRISED IN S.NO : 142/2 PART. DIVISION : 155, ZONE - X. SUB DIVISION APPROVED VIDE NO: D10/SD/644/03

**LEGEND**

PROPOSAL

ROAD

BOUNDARY

SEWER LINE

WATER LINE


**NORTH POINT :**

**SCALE :** 1 : 100


**DATE :** 2.12.03

OWNER(S):  
*Malani Trivengode*


LICENSED SURVEYOR :  
**S. ATHIYANAN**, B.E.  
Class-I, Licensed Surveyor - No. 192  
Corporation of Chennai  
5, Nathamuni Street, T. Nagar,  
Chennai - 17. Phone : 2815 6824  
Mobile : 91038440

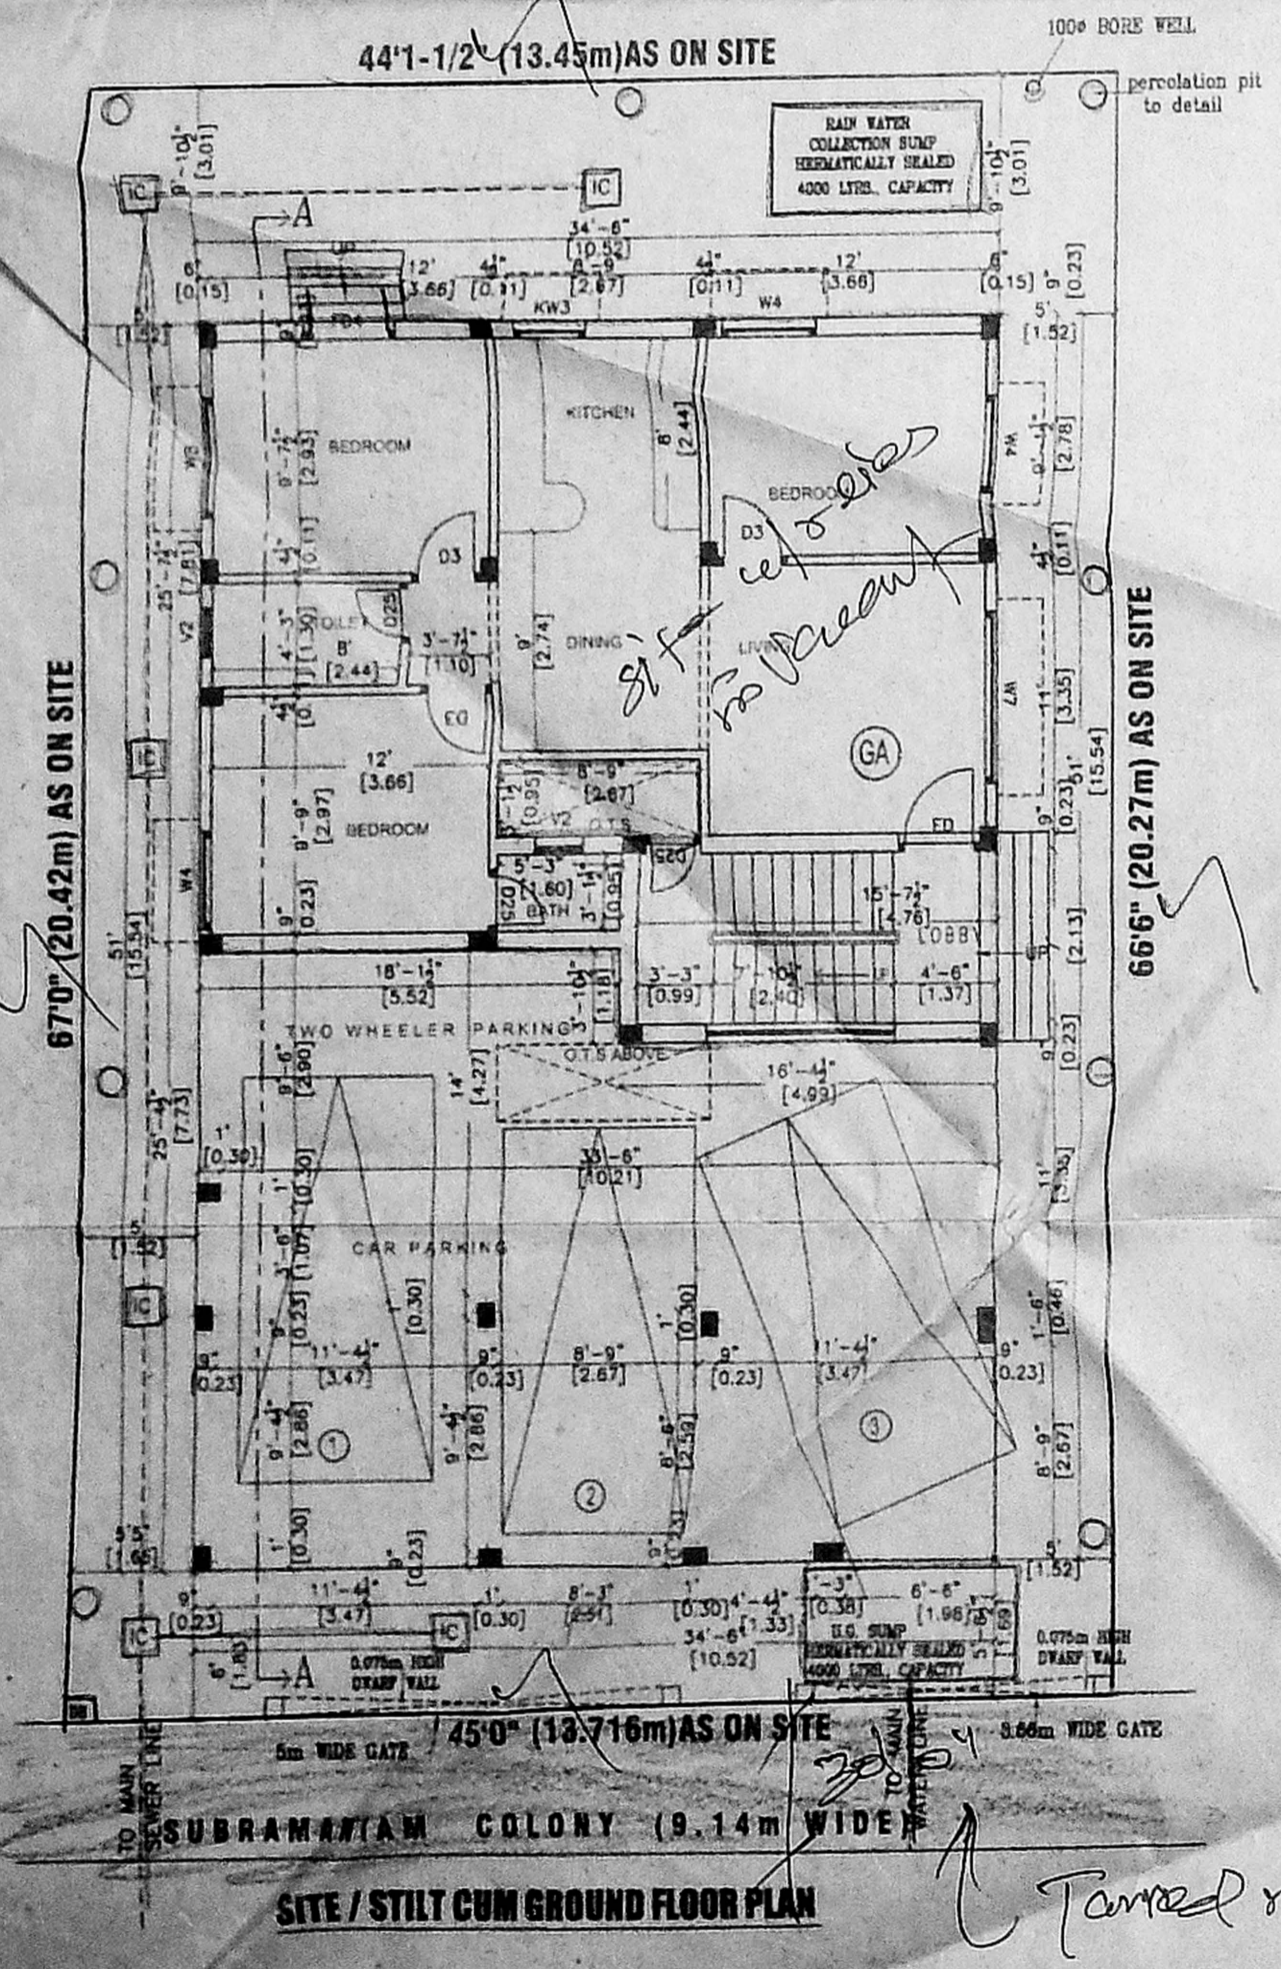

SITE / STILT CUM GROUND FLOOR PLAN

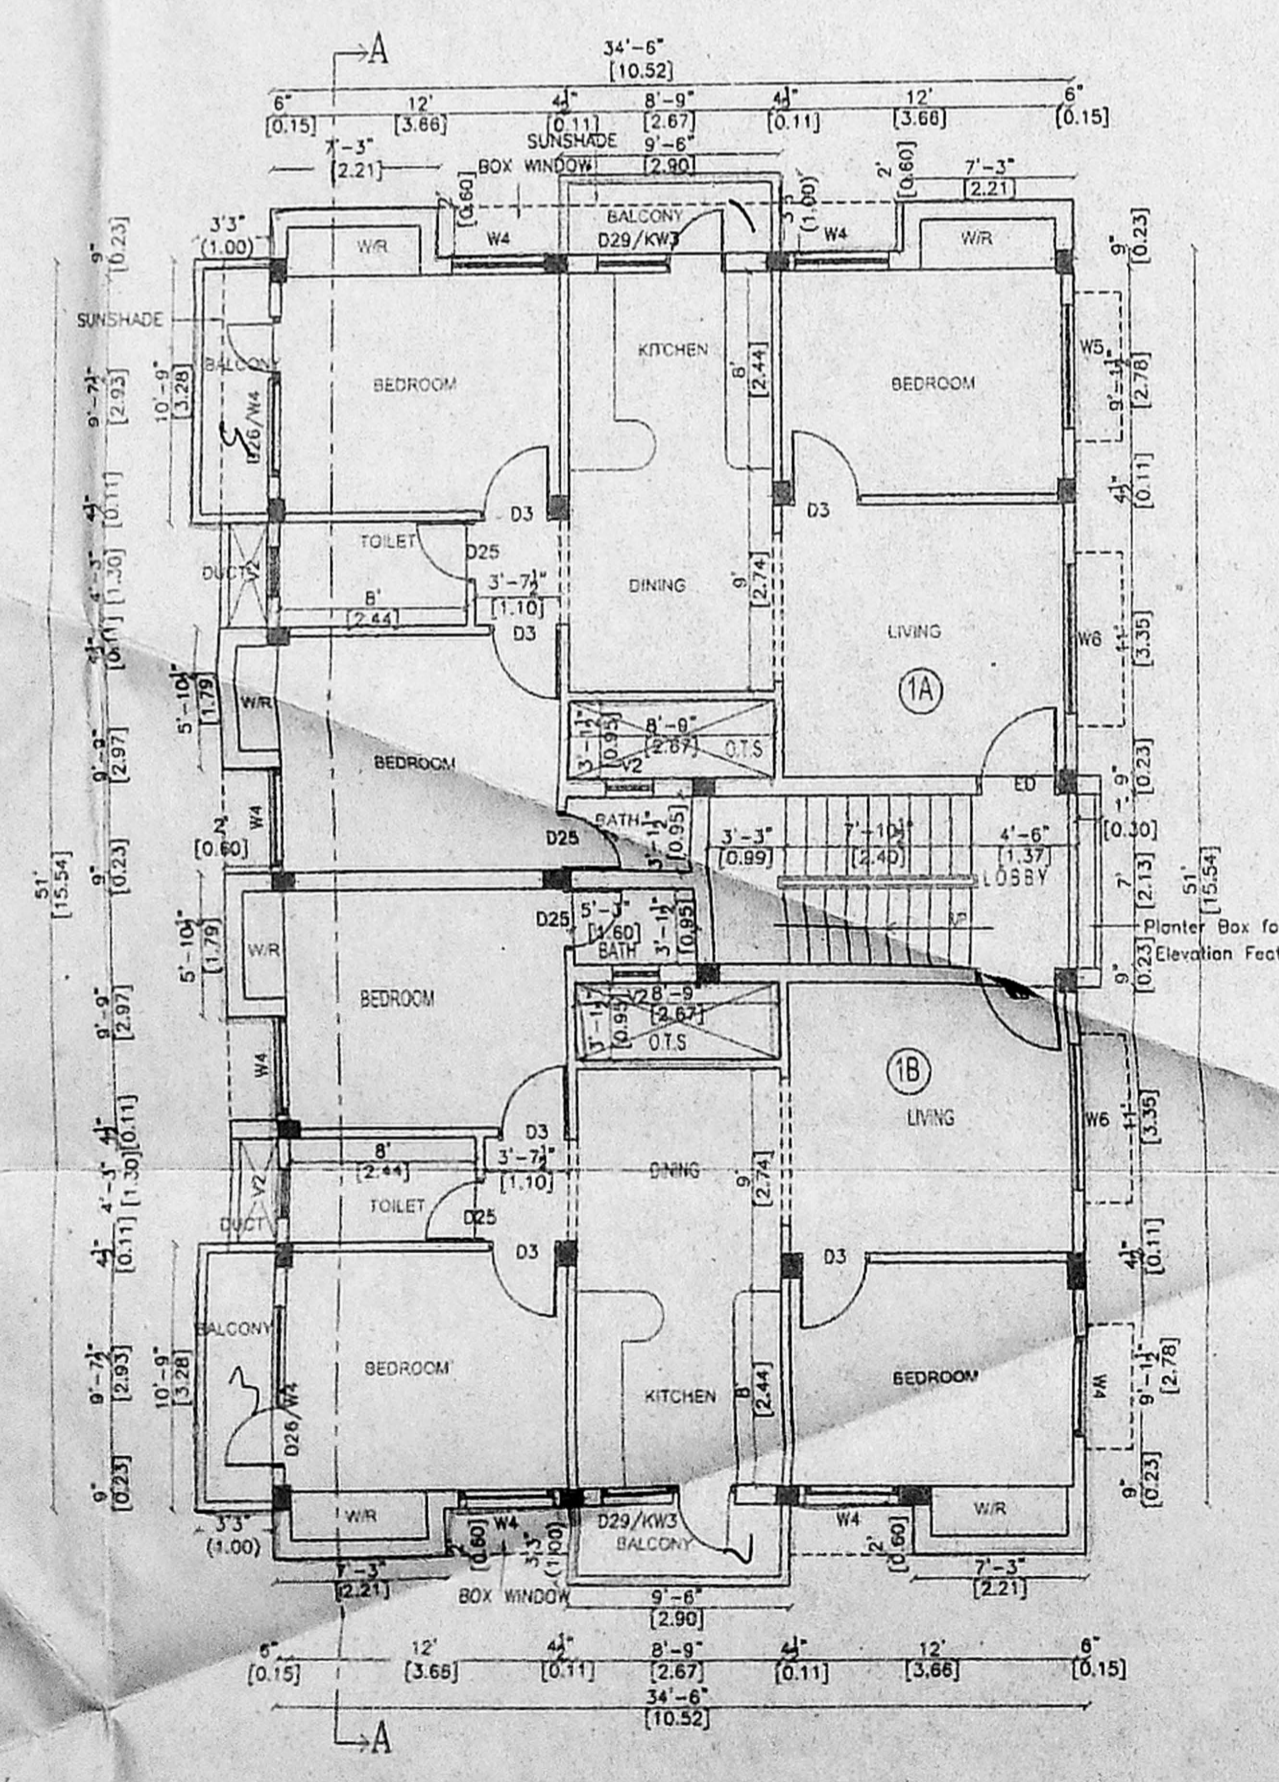

FIRST FLOOR PLAN

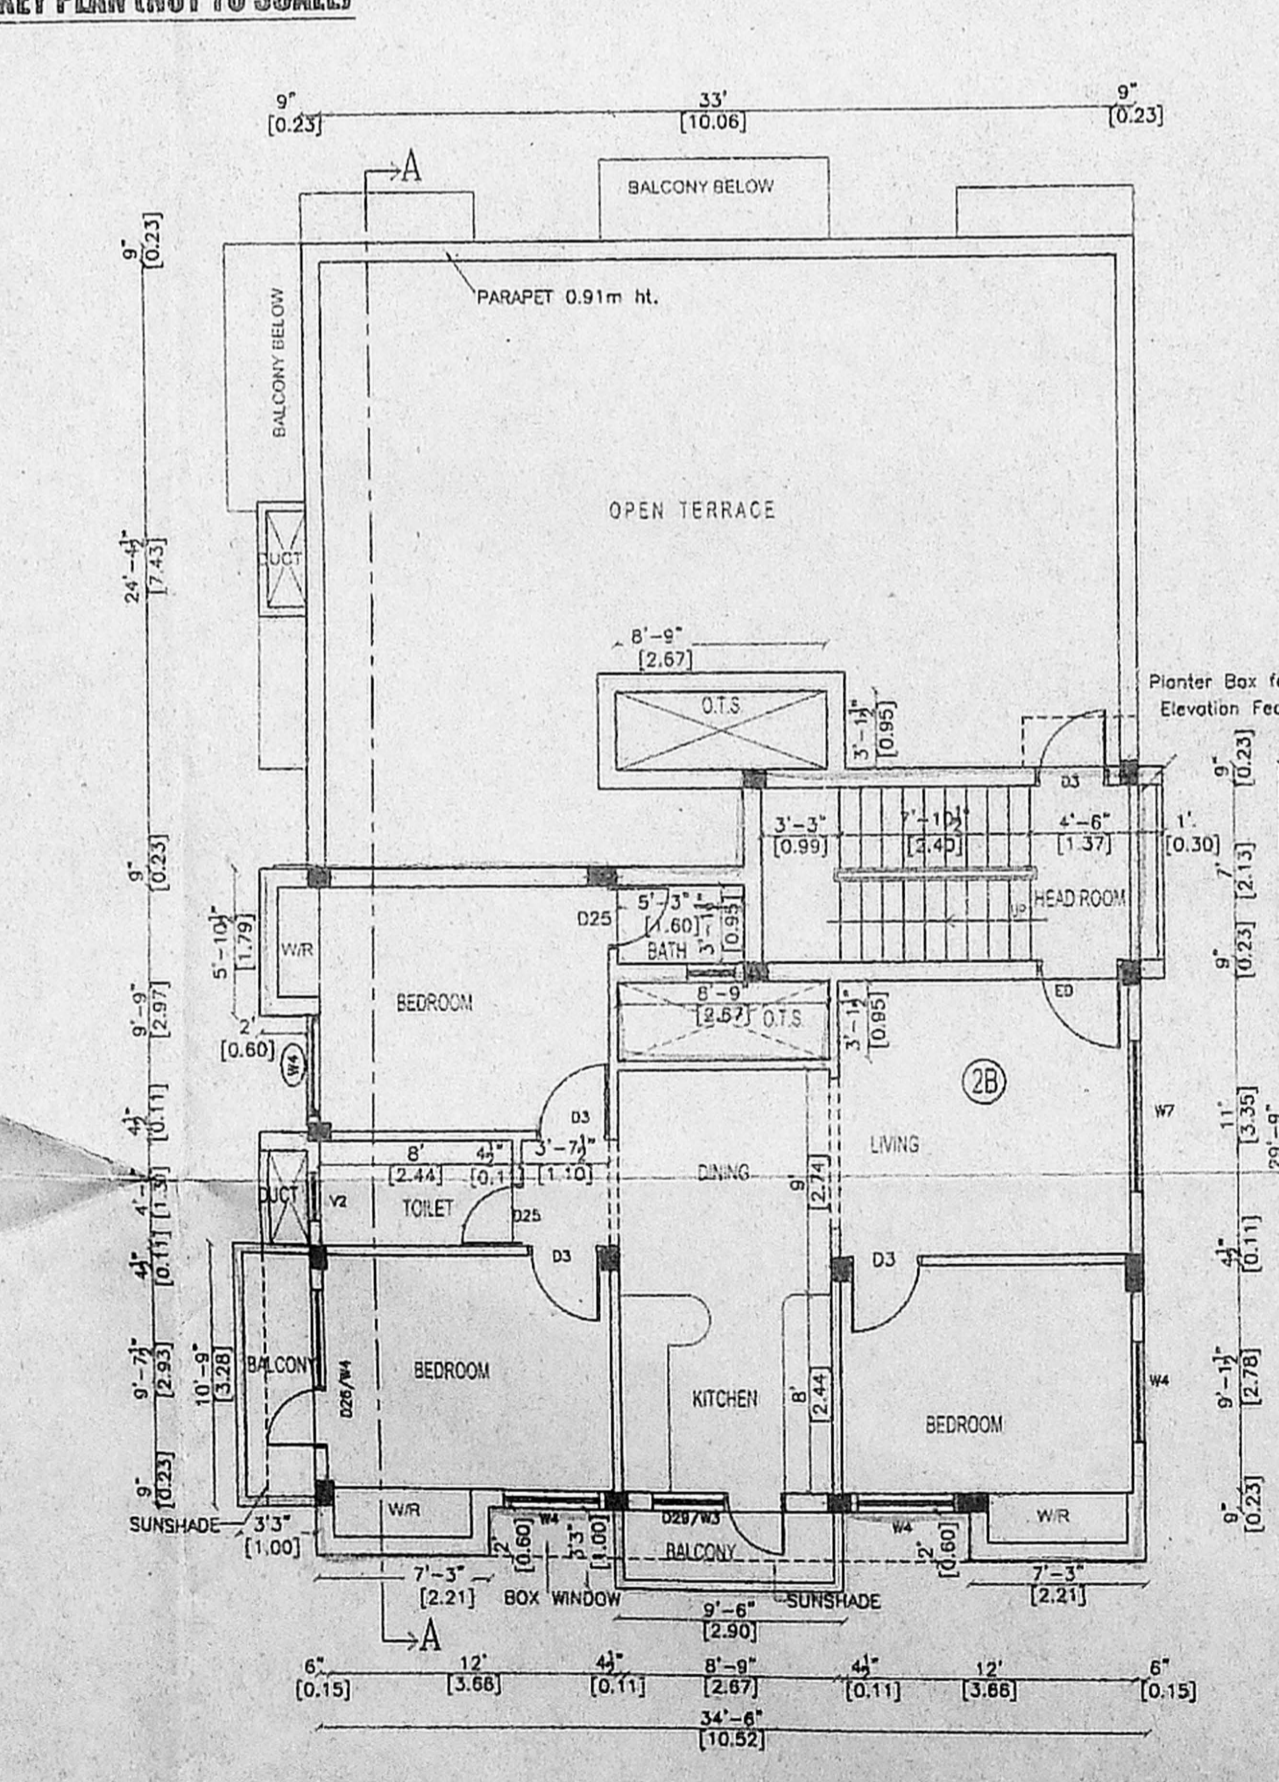

SECOND FLOOR PLAN (PART)

*Terraced roof*  
*off road light*  
*drainage*