



ELEVATION

OFFICE COPY
~~EC COPY~~ of


APPROVED
 SUBJECT TO THE CONDITIONS IN THIS OFFICE LETTER.
 No. 38446/2004
 Date 06-4-2004
 FOR MEMBER SECRETARY
 CHENNAI METROPOLITAN
 DEVELOPMENT AUTHORITY
 CHENNAI-600 008.

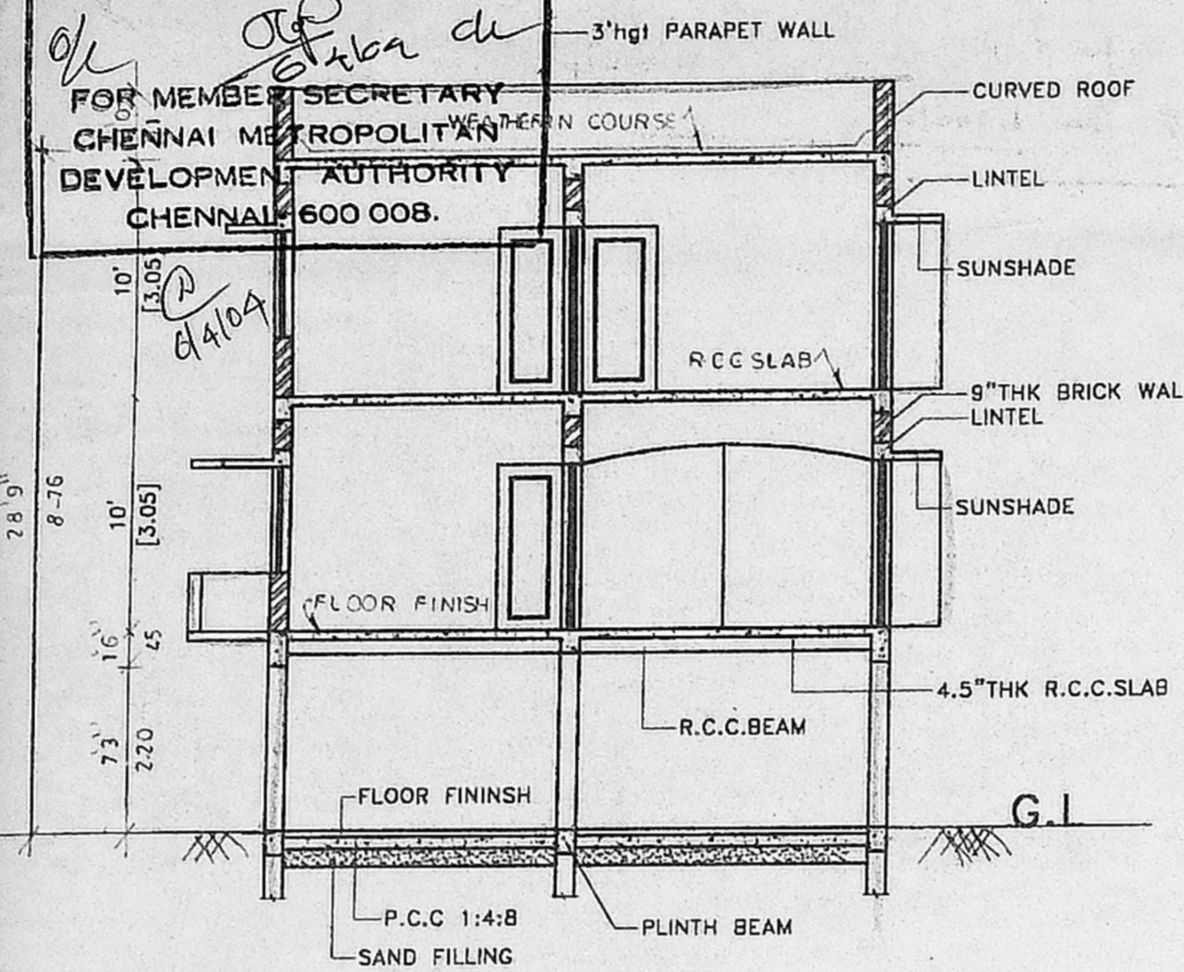


SECTION AT A-A

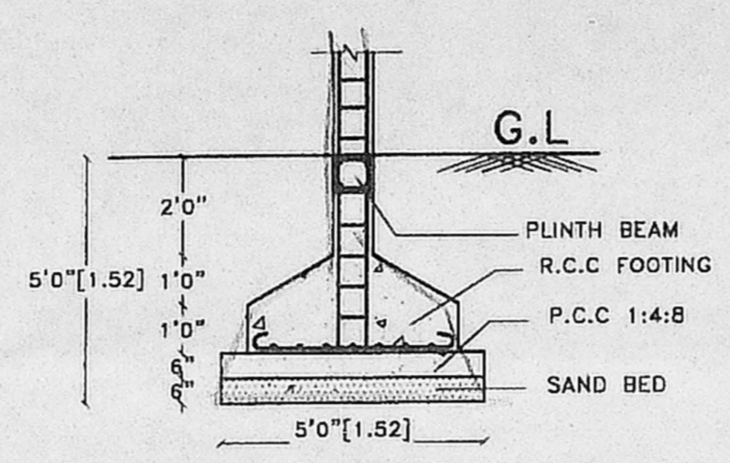


SECTION AT P-Q

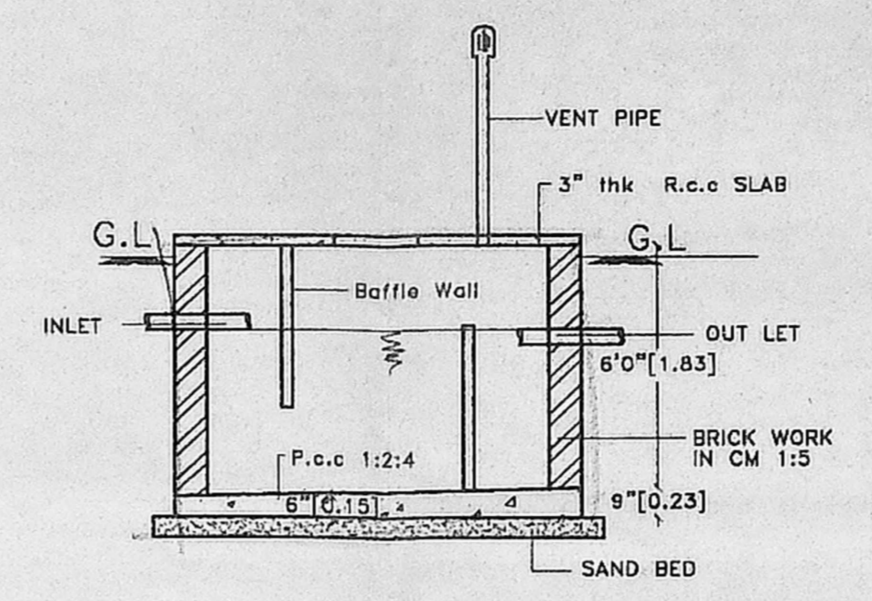


SECTION AT R-S

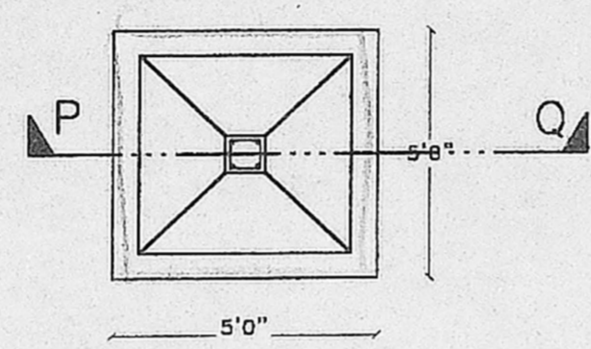


R.c.c.Column foundation
 FOUNDATION DETAIL [1":4"0"]

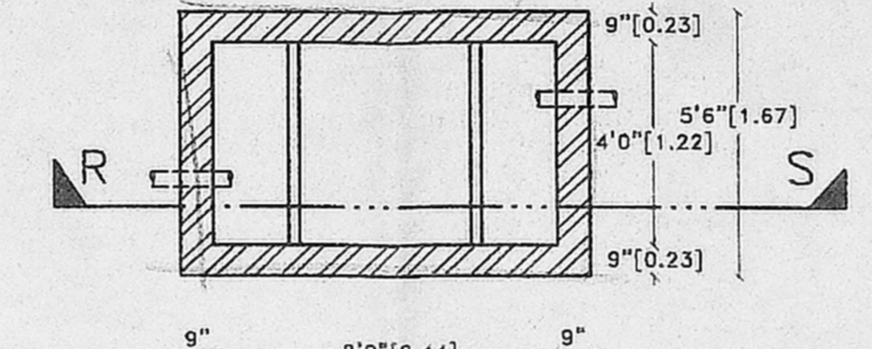


PLAN
 SEPTIC TANK

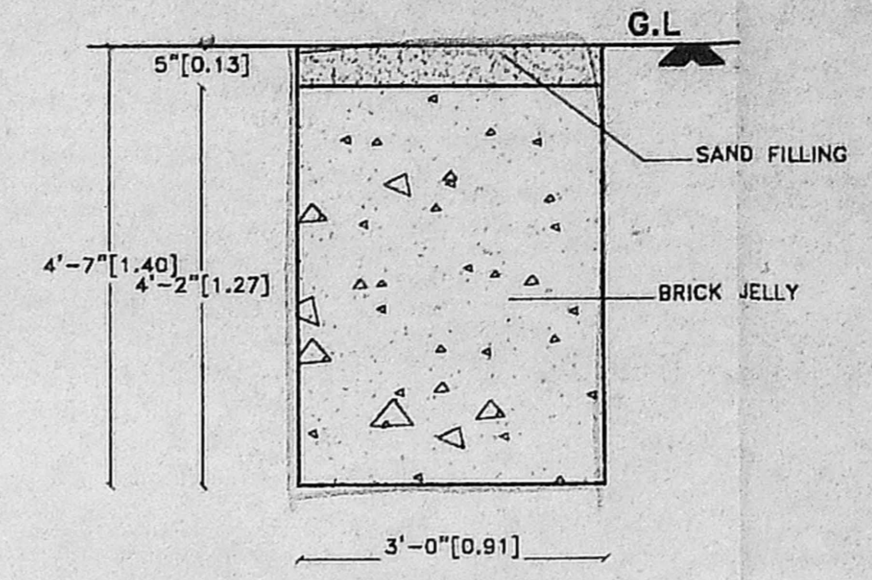


RAIN WATER HARVEST DETAILS

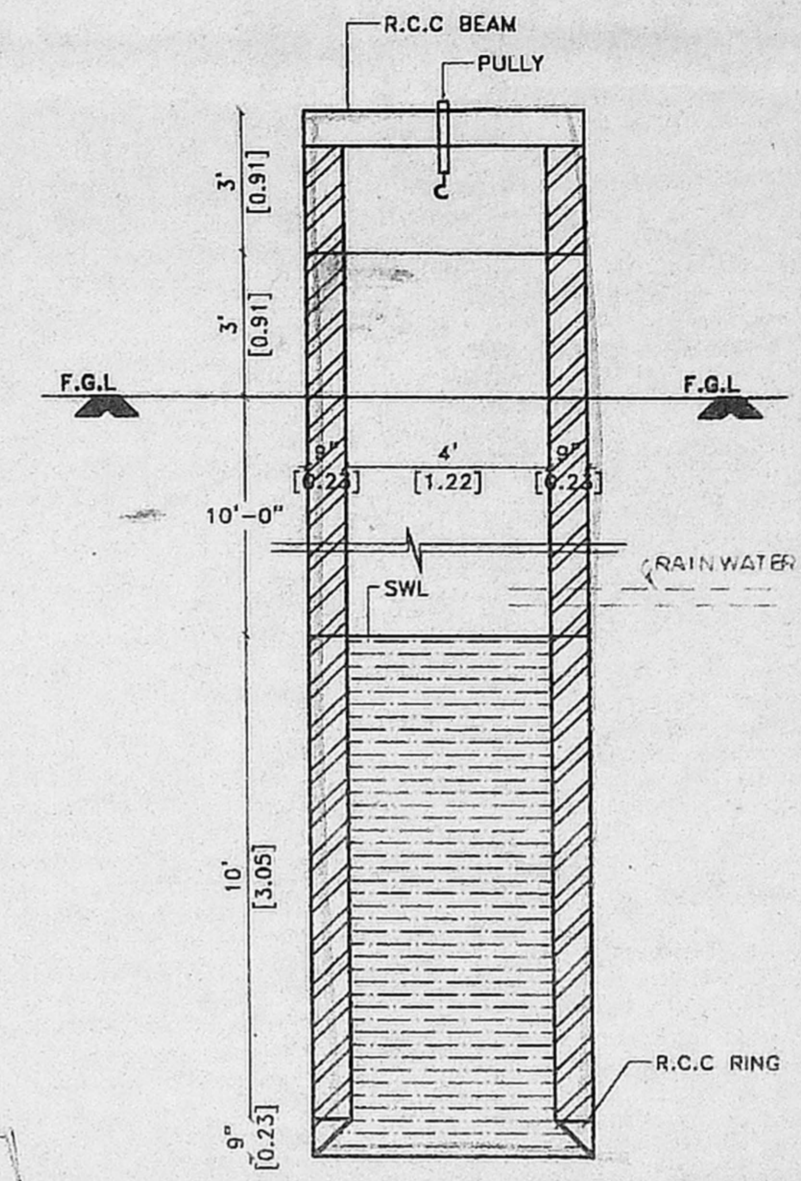

CROSS SECTION OF
 4'-0" DIA WELL

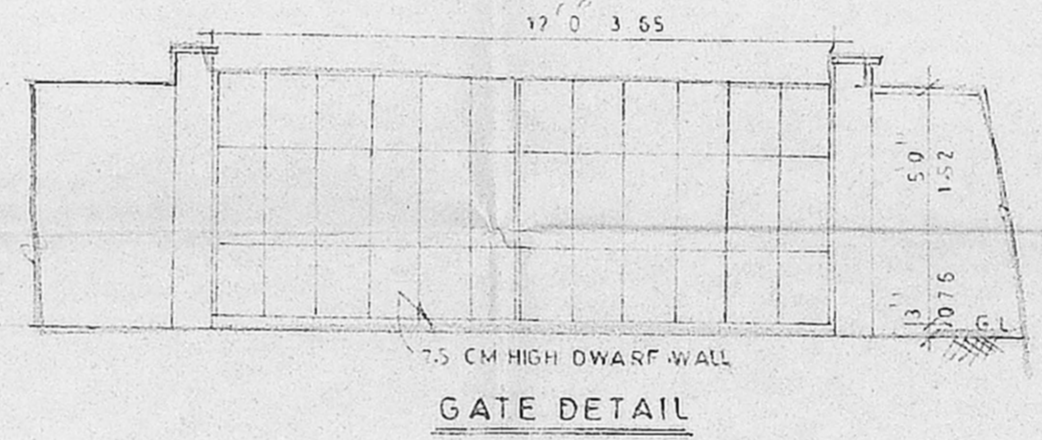

GATE DETAIL

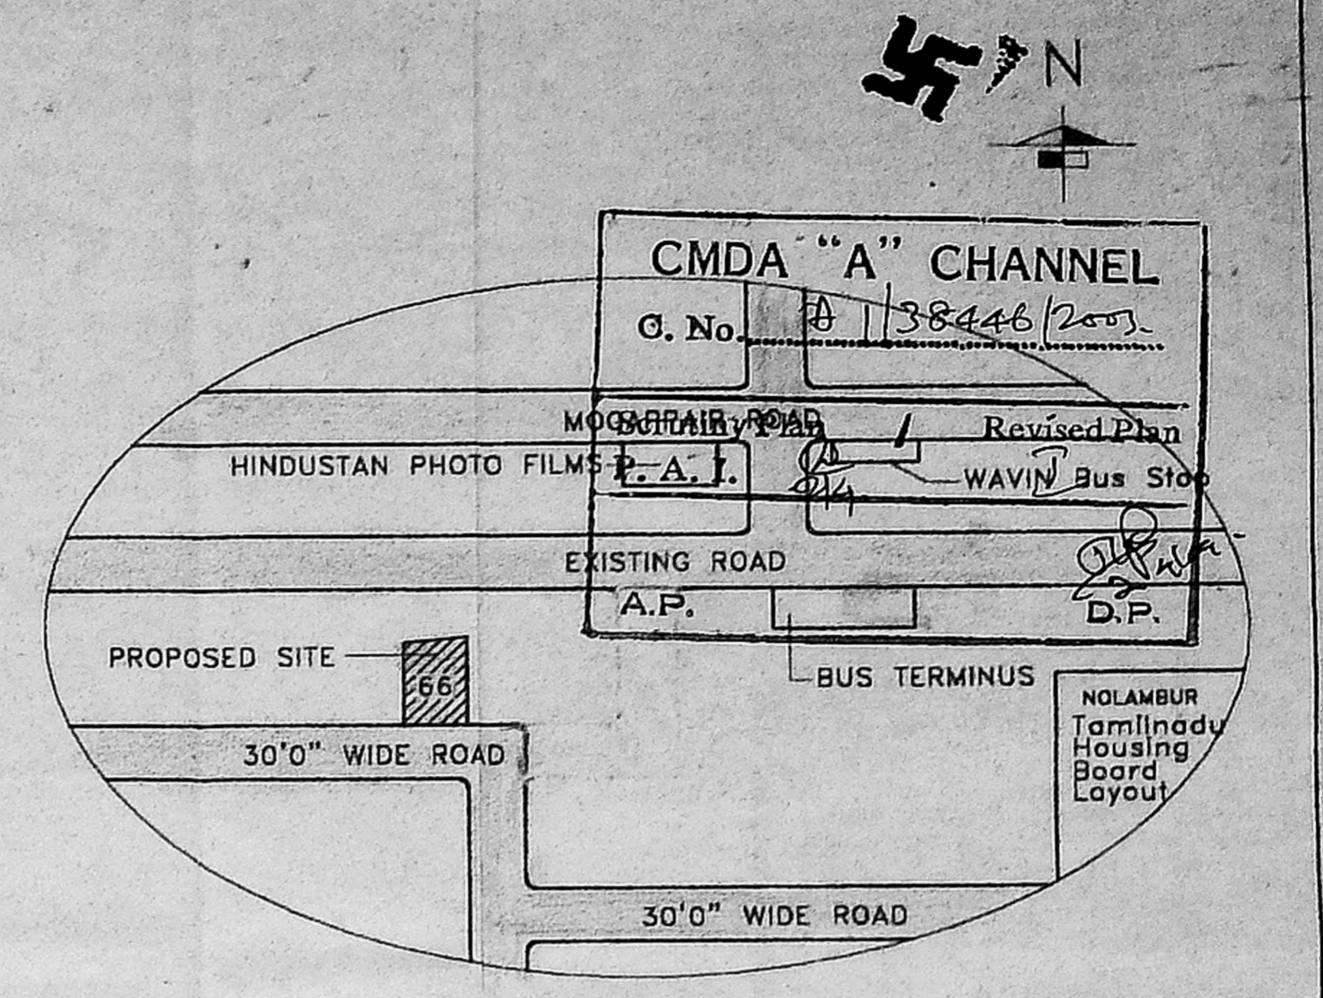

KEY PLAN(n.t.s)

PLAN SHOWING THE PROPOSED RESIDENTIAL BLDG AT PLOT No:66,S.No:312/PART V.G.N.NAGAR, PHASE -I. No:62, NOLAMBUR VILLAGE, AMBATTUR TALUK, THIRUVALLUVAR DISTRICT AT VILLIVAKKAM PANCHAYAT

SPECIFICATIONS

FOUNDATION	R.C.C ISOLATED FOOTING OVER 9" THK P.C.C OVER 150 THK SAND FILLING.
SUPER STRUCTURE	BRICK WORK IN C.M 1:5 LINTELS, BEAMS AND SLABS IN R.C.C 1:2:4.
FLOORING	P.C.C FLOORING FINISHED WITH MARBLE TILES.
PLASTERING	INTERIOR WITH C.M 1:4 EXTERIOR WITH CM 1:5
PAINTING	3 COATS OF TEAK WASH FOR WALLS
JOINERY	BEST INDIAN TEAK WOOD.

JOINARIES

MAIN DOOR	M.D	3'6" X 7'0"
DOOR	D1	3'0" X 7'0"
DOOR	D2	2'6" X 7'0"
FRENCH DOOR	FD	7'0" X 6'0"
WINDOW	W	4'0" X 4'6"
WINDOW	W1	10'0" X 7'0"
WINDOW	W2	5'0" X 7'0"
WINDOW	W3	4'0" X 4'0"
VENTILATOR	V	3'0" X 2'0"

AREA STATEMENT	SFT	SQM
PLOT AREA	2310.00	214.61
MAX F.S.I	3465.00	321.915
STILT FLOOR (STAIRS)	0105.25	009.87
FIRST FLOOR (F.S.I)	1305.97	121.33
SECOND FLOOR (PLAN (PART))	0967.59	089.89
TOTAL	2379.81	221.09
CAR PARKING	0958.75	089.99

PLOT COVERAGE - 56.53 %
 F.S.I - 1.03


COLOUR INDEX

PROPOSED	[Symbol]
ROAD	[Symbol]
BOUNDARY	[Symbol]


OWNER:-
 Mr.G.SARAVANAN.

LICENCED SURVEYOR:


K. SELVAM, B.E., AME, C.Eng (I) A.I.V.
 Consulting Civil Engineer, Chartered Engineer,
 Approved Valuer & Licensed Surveyor,
 Class I Reg No. 600/2003-2004
 Door No. 11/17, Thiruvalluvar Salai,
 Mogappair East, Chennai-600 050.
 Ph. 26562050, Cell: 98412 82050
 GREEN CHANNEL FILE NOT APPLICABLE.

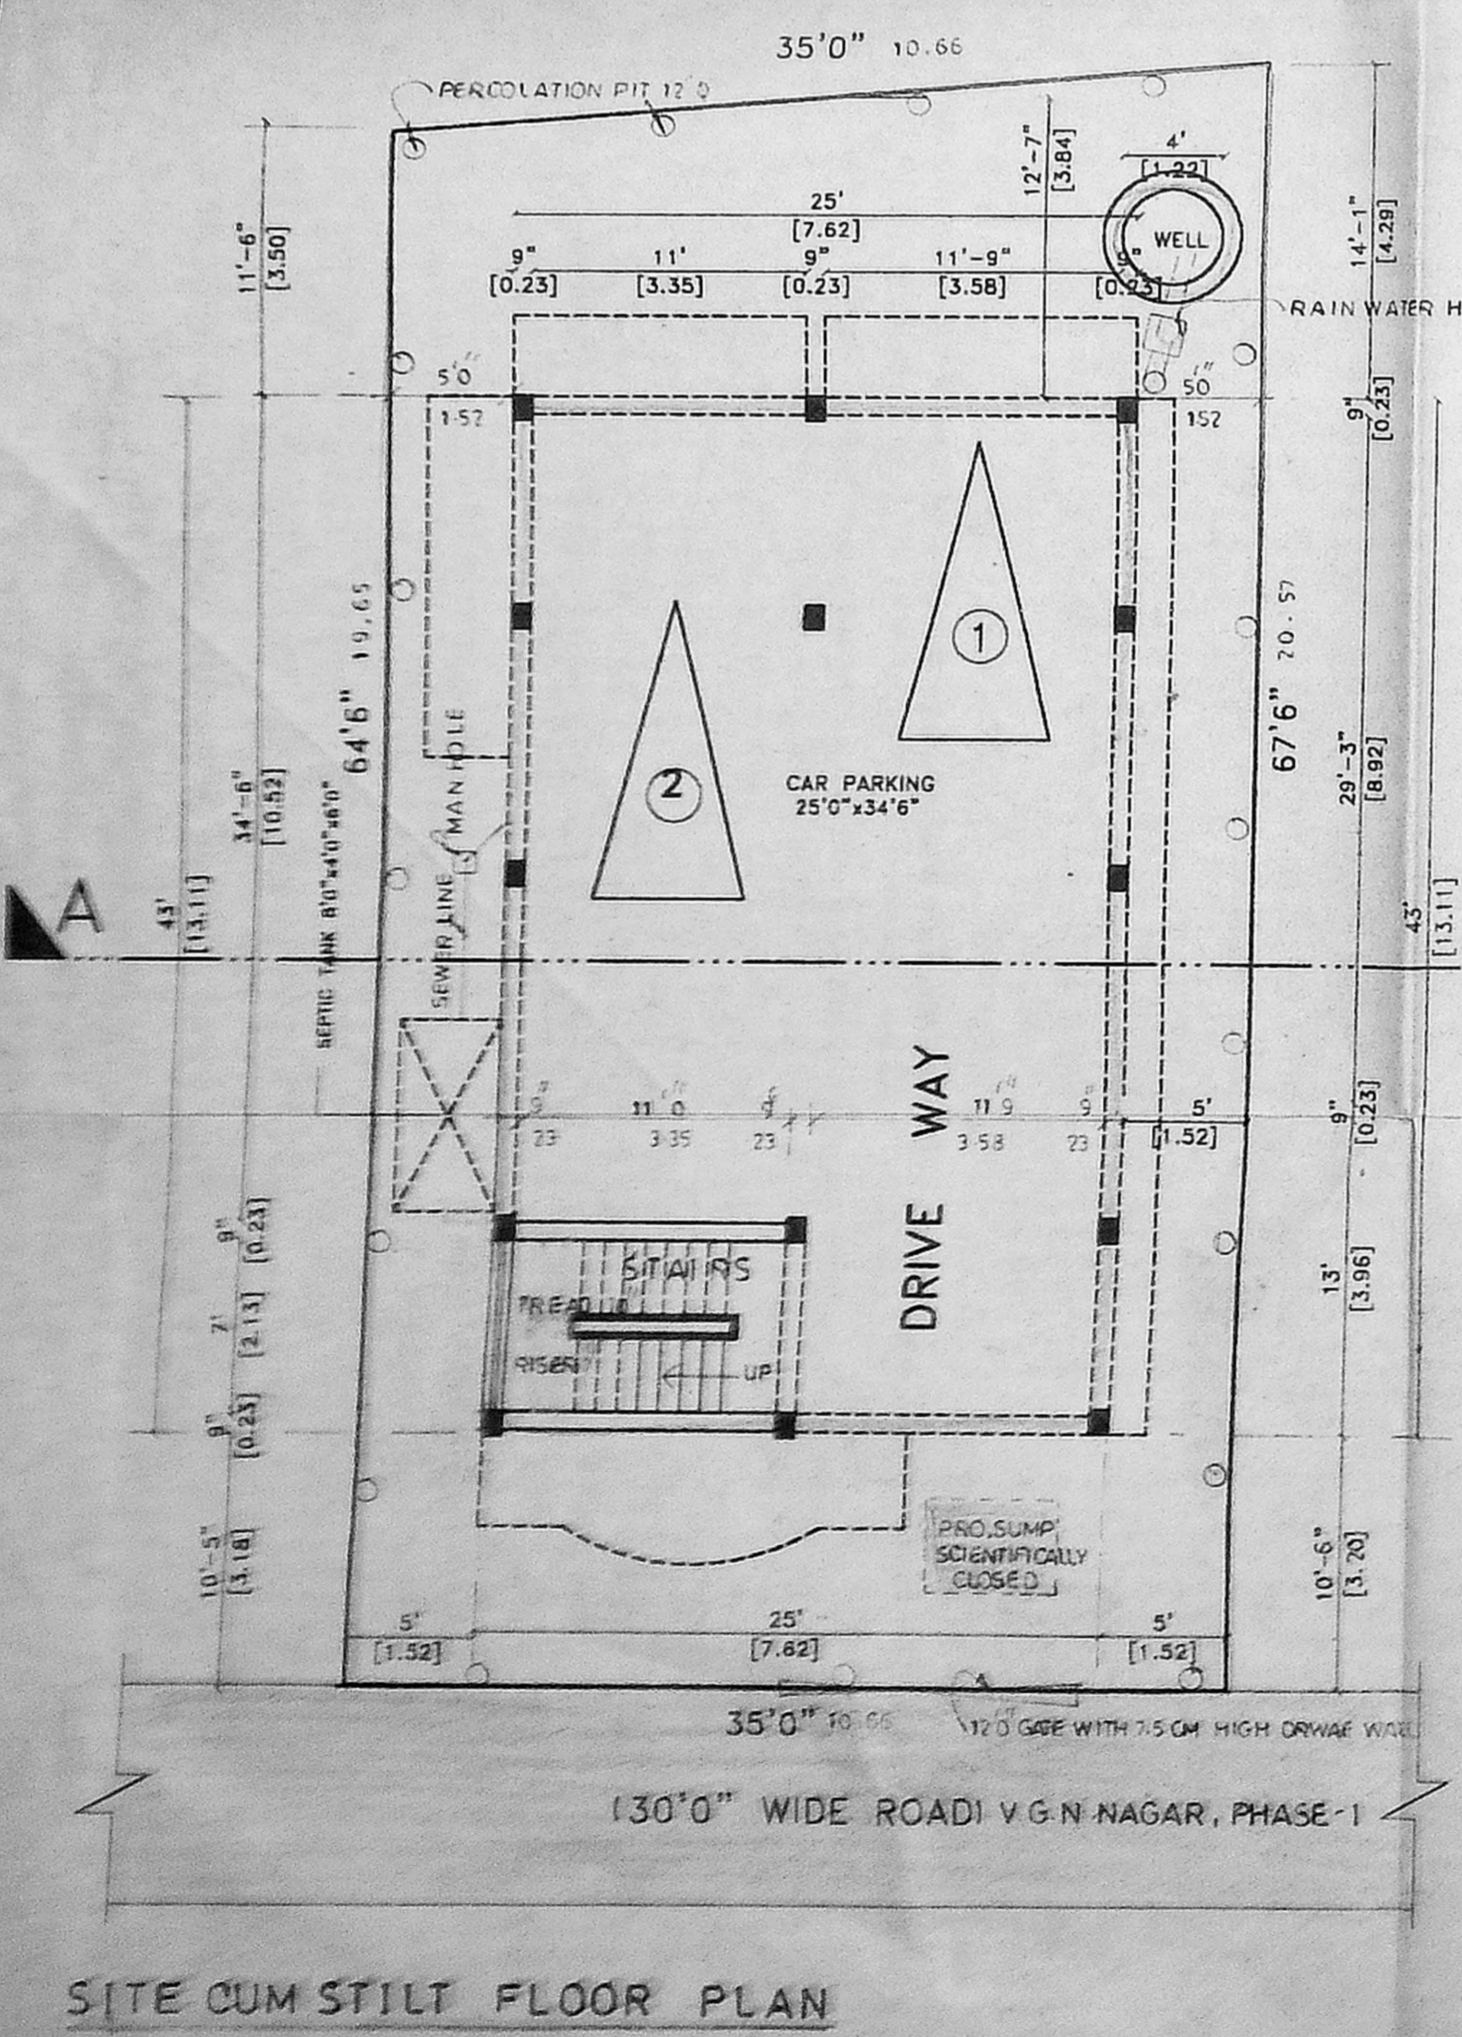


SITE CUM STILT FLOOR PLAN

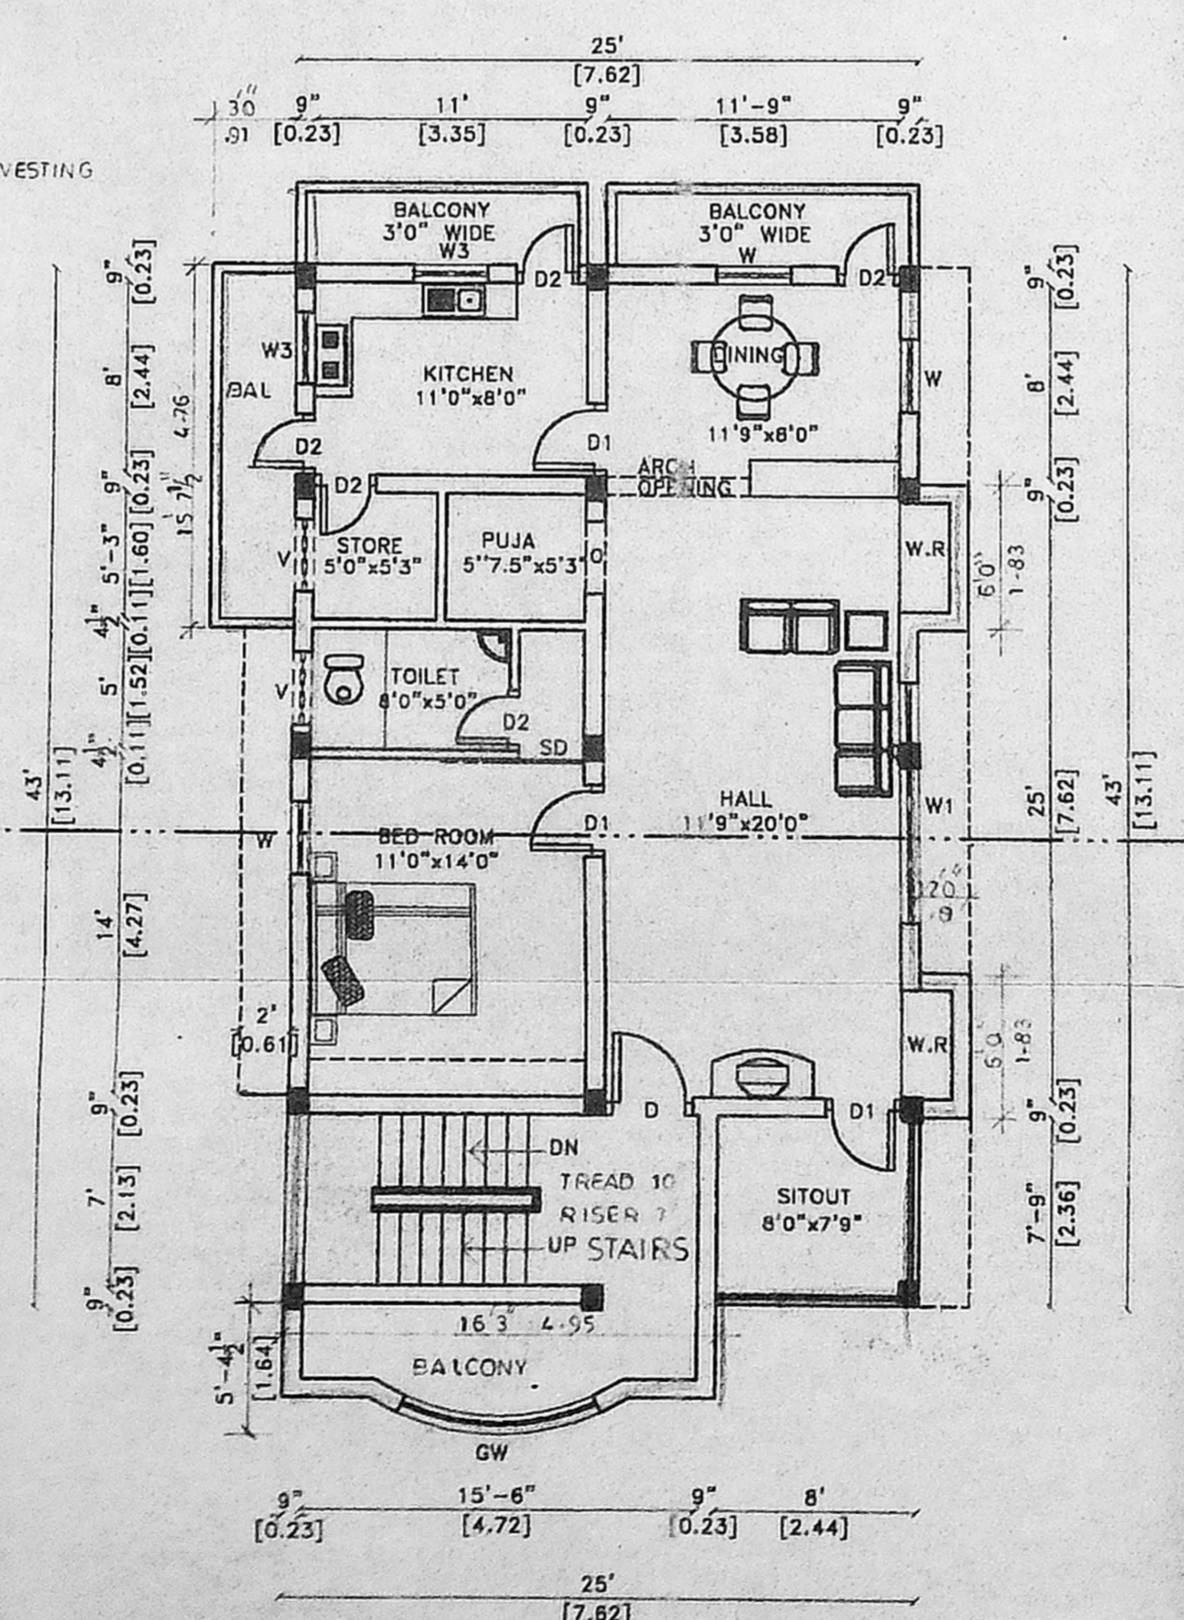


FIRST FLOOR PLAN

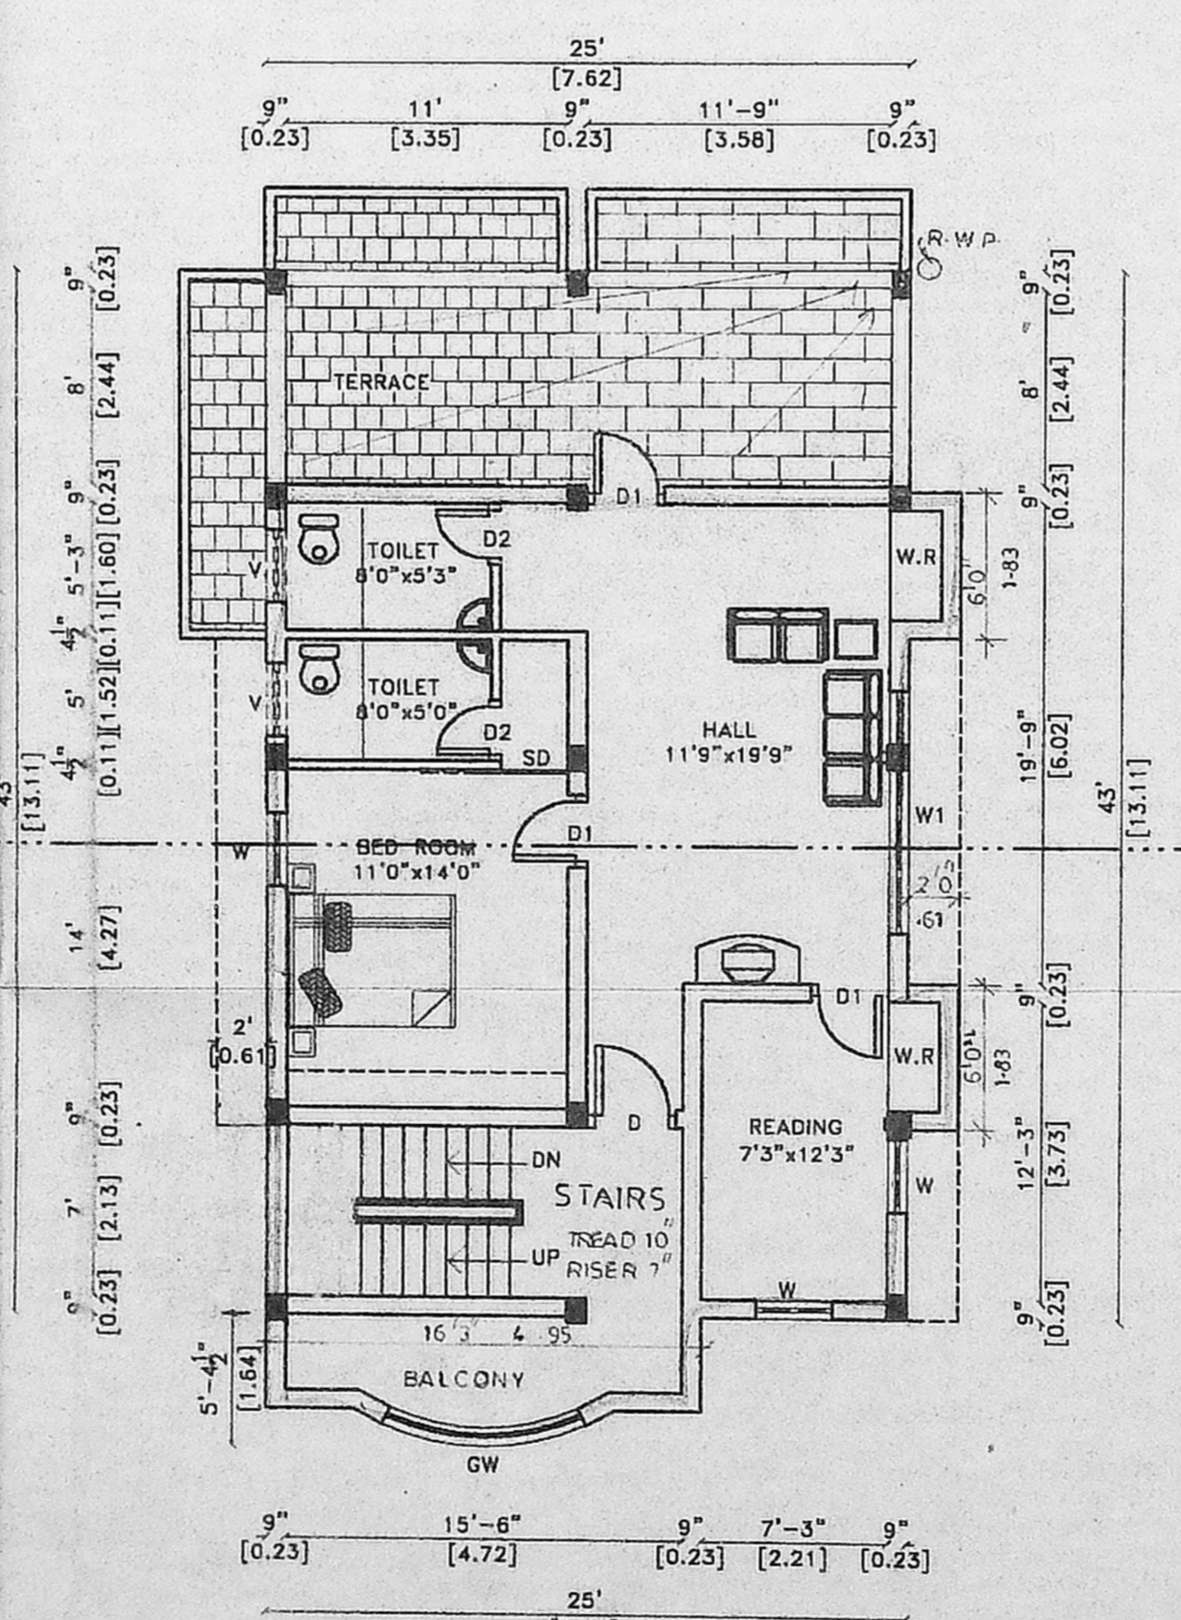


SECOND FLOOR PLAN (PART)

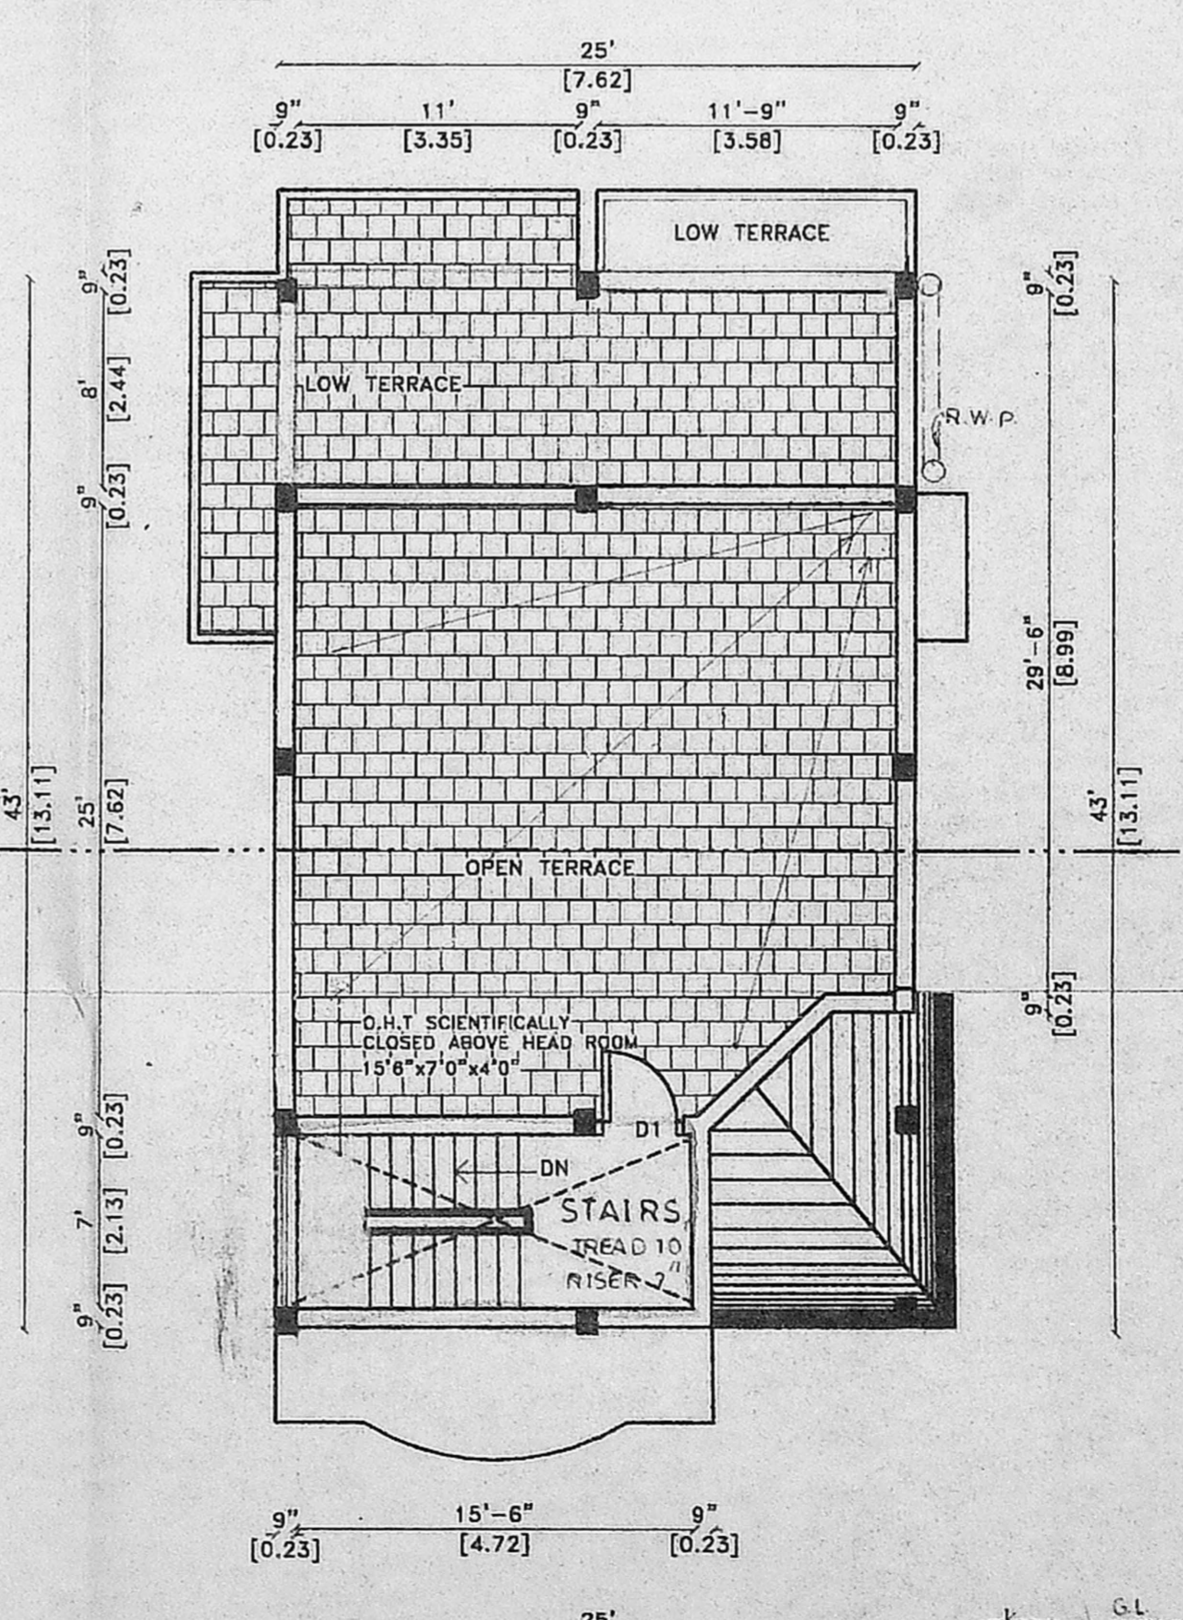


TERRACE FLOOR PLAN

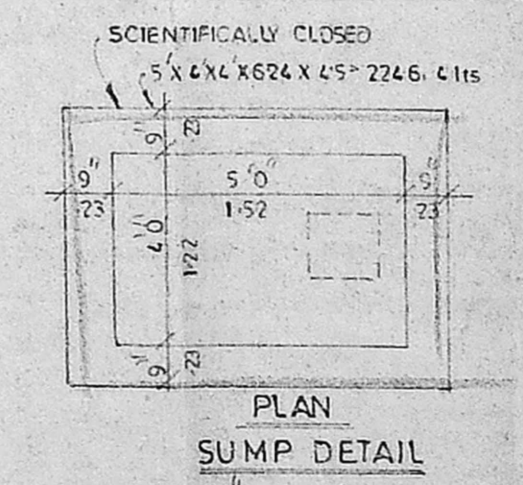


PLAN SUMP DETAIL

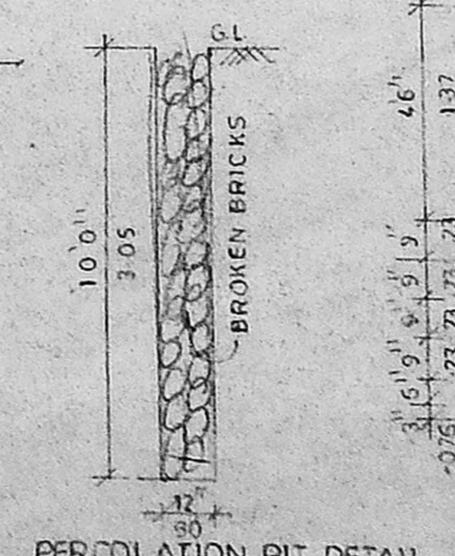

PERCOLATION PIT DETAIL

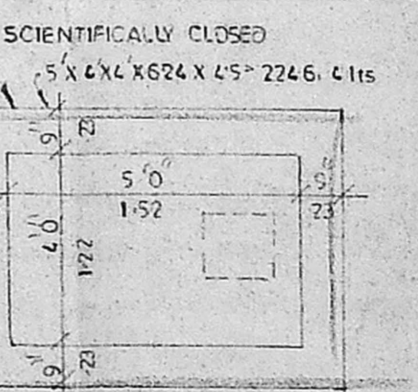

SECTION

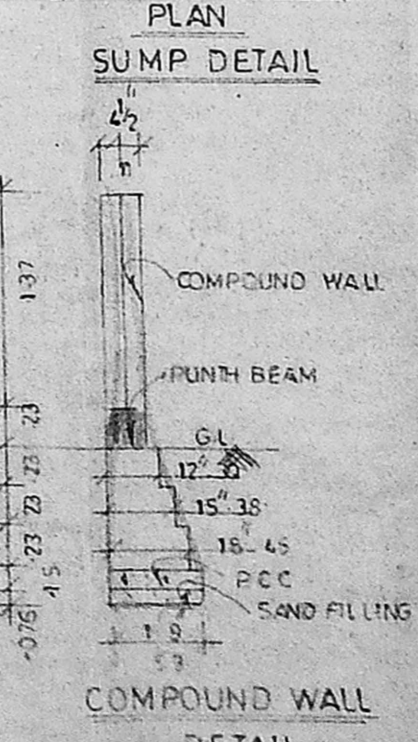

COMPOUND WALL DETAIL