


ELEVATION

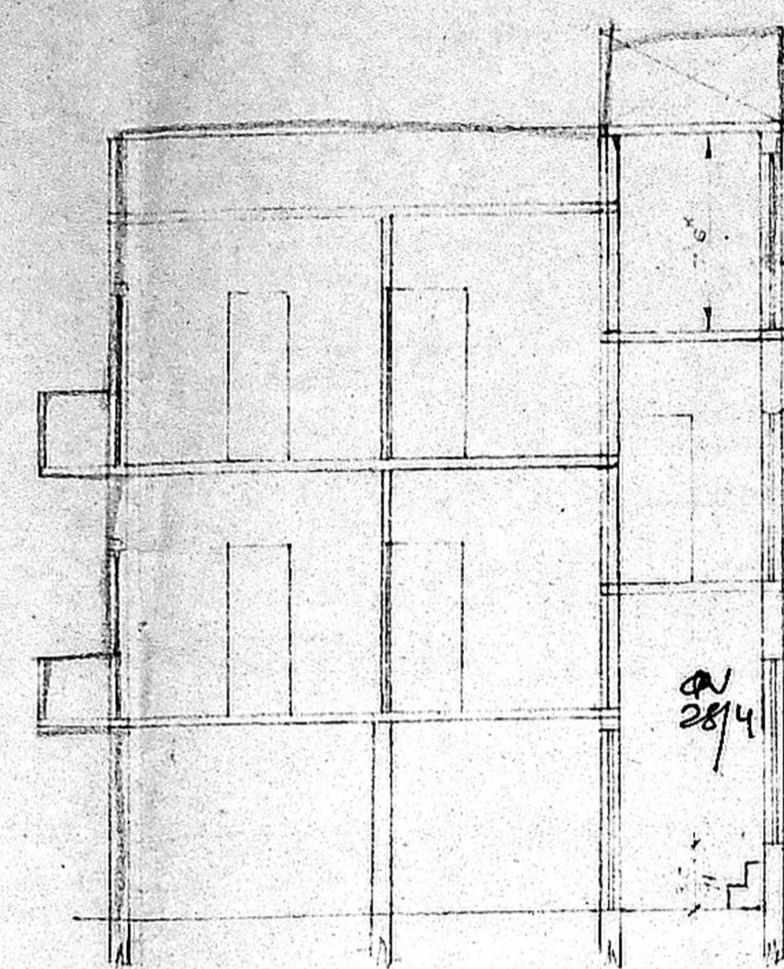


SECTION ON AB


OFFICE COPY
 CH-TANK SCIENTIFICALLY
 CLOSED BY FILTER & GRAVEL

APPROVED
 SUBJECT TO THE CONDITIONS IN
 THIS OFFICE LETTER.
 No. A/ 5223/2003/28-4-2003
 Date 28-4-2003

FOR MEMBER SECRETARY
 CHENNAI METROPOLITAN
 DEVELOPMENT AUTHORITY
 CHENNAI - 600 008.

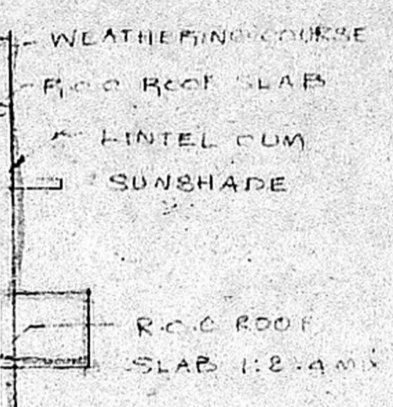

DETAILS OF COLUMN FOOTING

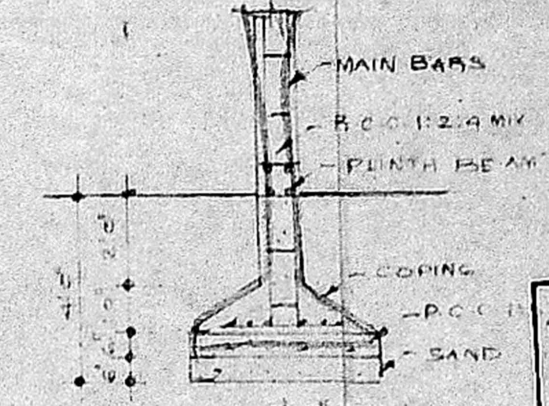

PLAN SHOWING THE PROPOSED
 CMDA "A" CHANNEL RESIDENTIAL
 C.No. A/ 5223/2003
 Scrutiny Plan P.A.I. 21/4/2003
 LOT NO. E 7
 S.NO. 153 OF

BESANT NAGAR
 THIRUVANMIYUR
 VILLAGE, CHENNAI.
 30TH CROSS STREET
 ANNA COLONY

SCALE 1 INCH = 8 FEET

JOINERY DETAILS


DOOR	D1	3'0" x 7'0"	0.91 x 2.13
DOOR	D2	2'6" x 7'0"	0.76 x 2.13
WINDOW	W	6'0" x 4'0"	1.83 x 1.22
WINDOW	W1	4'0" x 4'0"	1.22 x 1.22
WINDOW	W2	3'0" x 4'0"	0.91 x 1.22
VENTILATOR	V	2'0" x 1'6"	0.76 x 0.46
SCREEN DOOR	SD	3'0" x 7'0"	0.91 x 2.13

AREA STATEMENTS


PLOT EXTENT	3225	299.72
GROUND FLOOR AREA	1359	182.00
FIRST FLOOR AREA	2094	294.53
SECOND FLOOR AREA	913	84.87
TOTAL BUILT-UP AREA	4966	461.34
PORCH (NON-BUILD AREA)	660	61.32
PLOT COVERAGE	649	21.0
F.S.I.	1.25	

COLOUR INDEX


PROPOSED BUILDING	
PLOT BOUNDARY	
EXISTING ROAD	

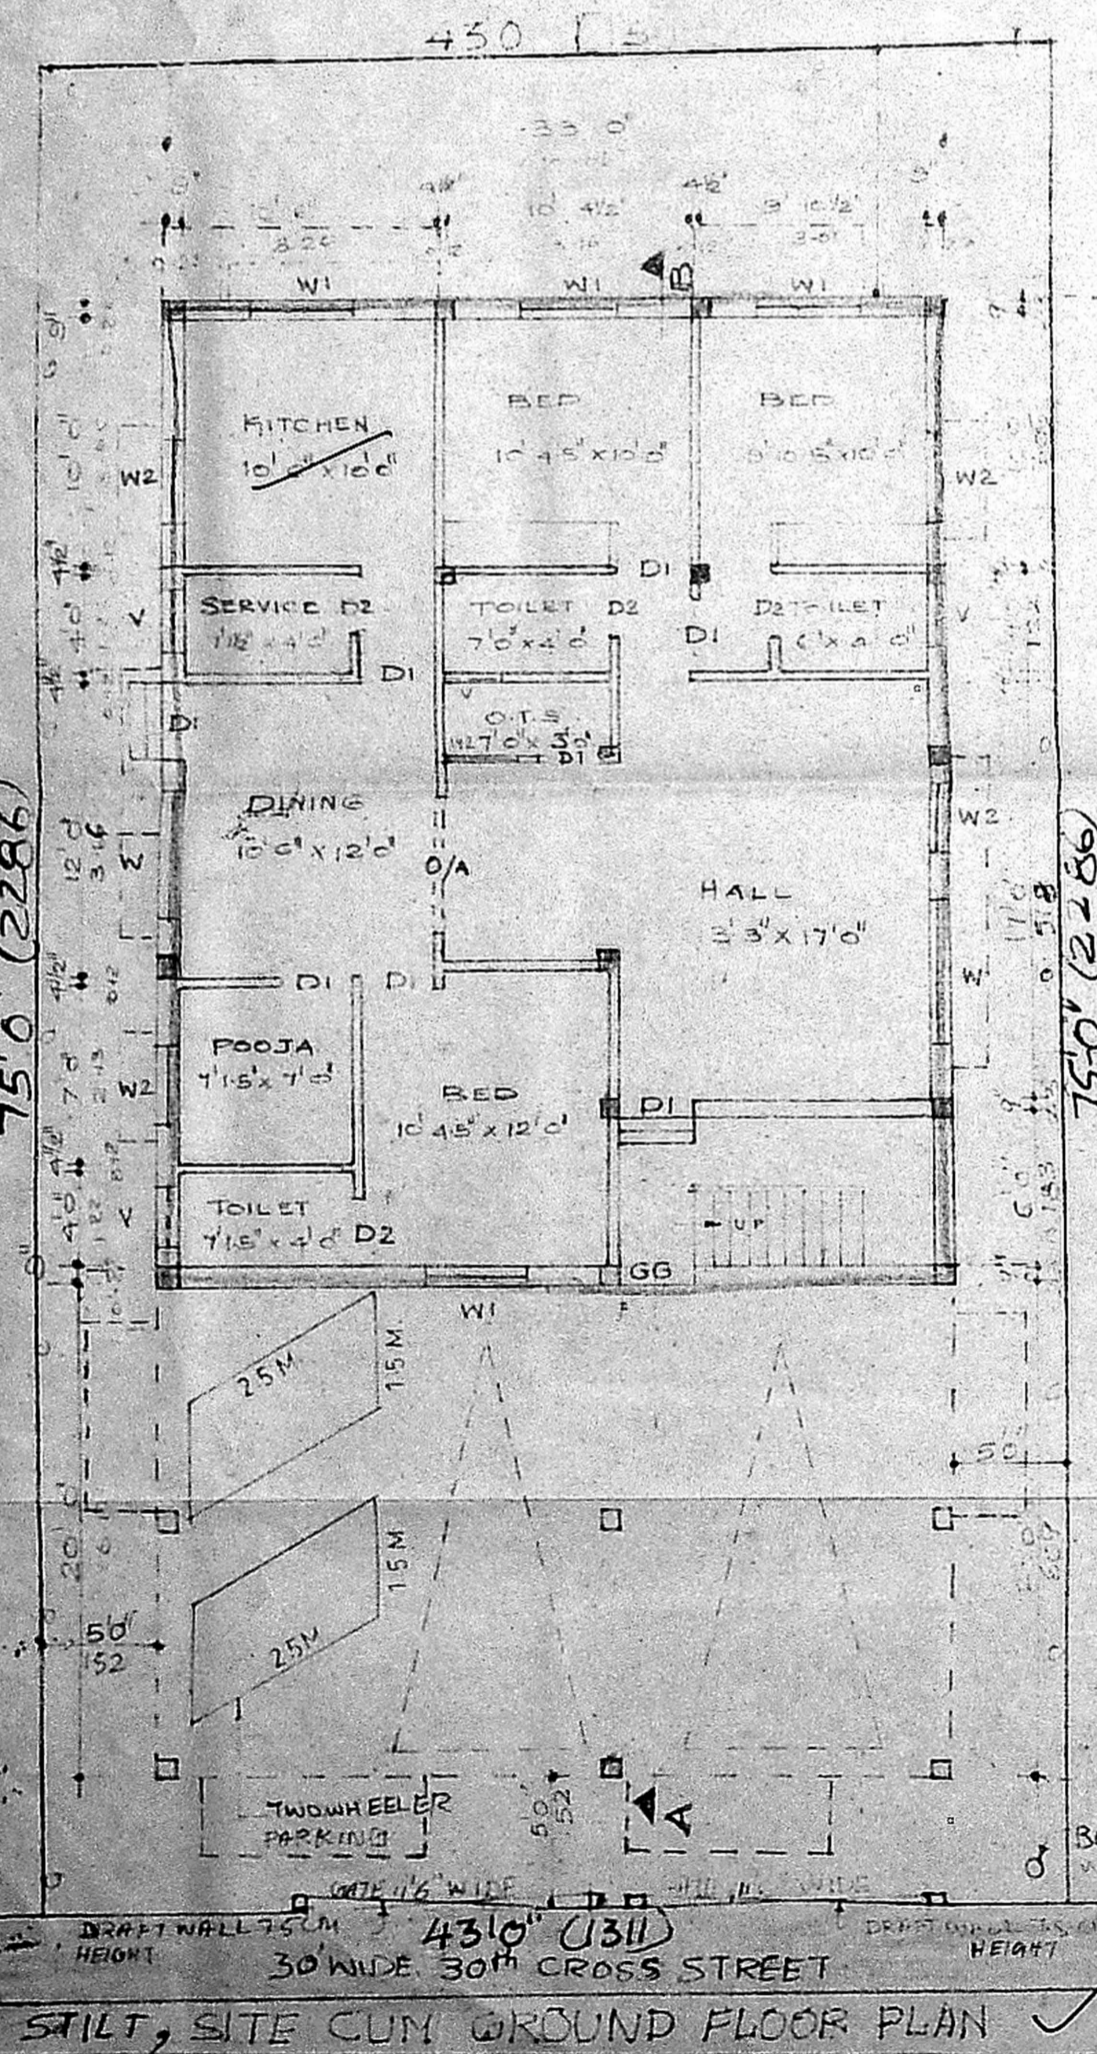


STILT, SITE CUM GROUND FLOOR PLAN

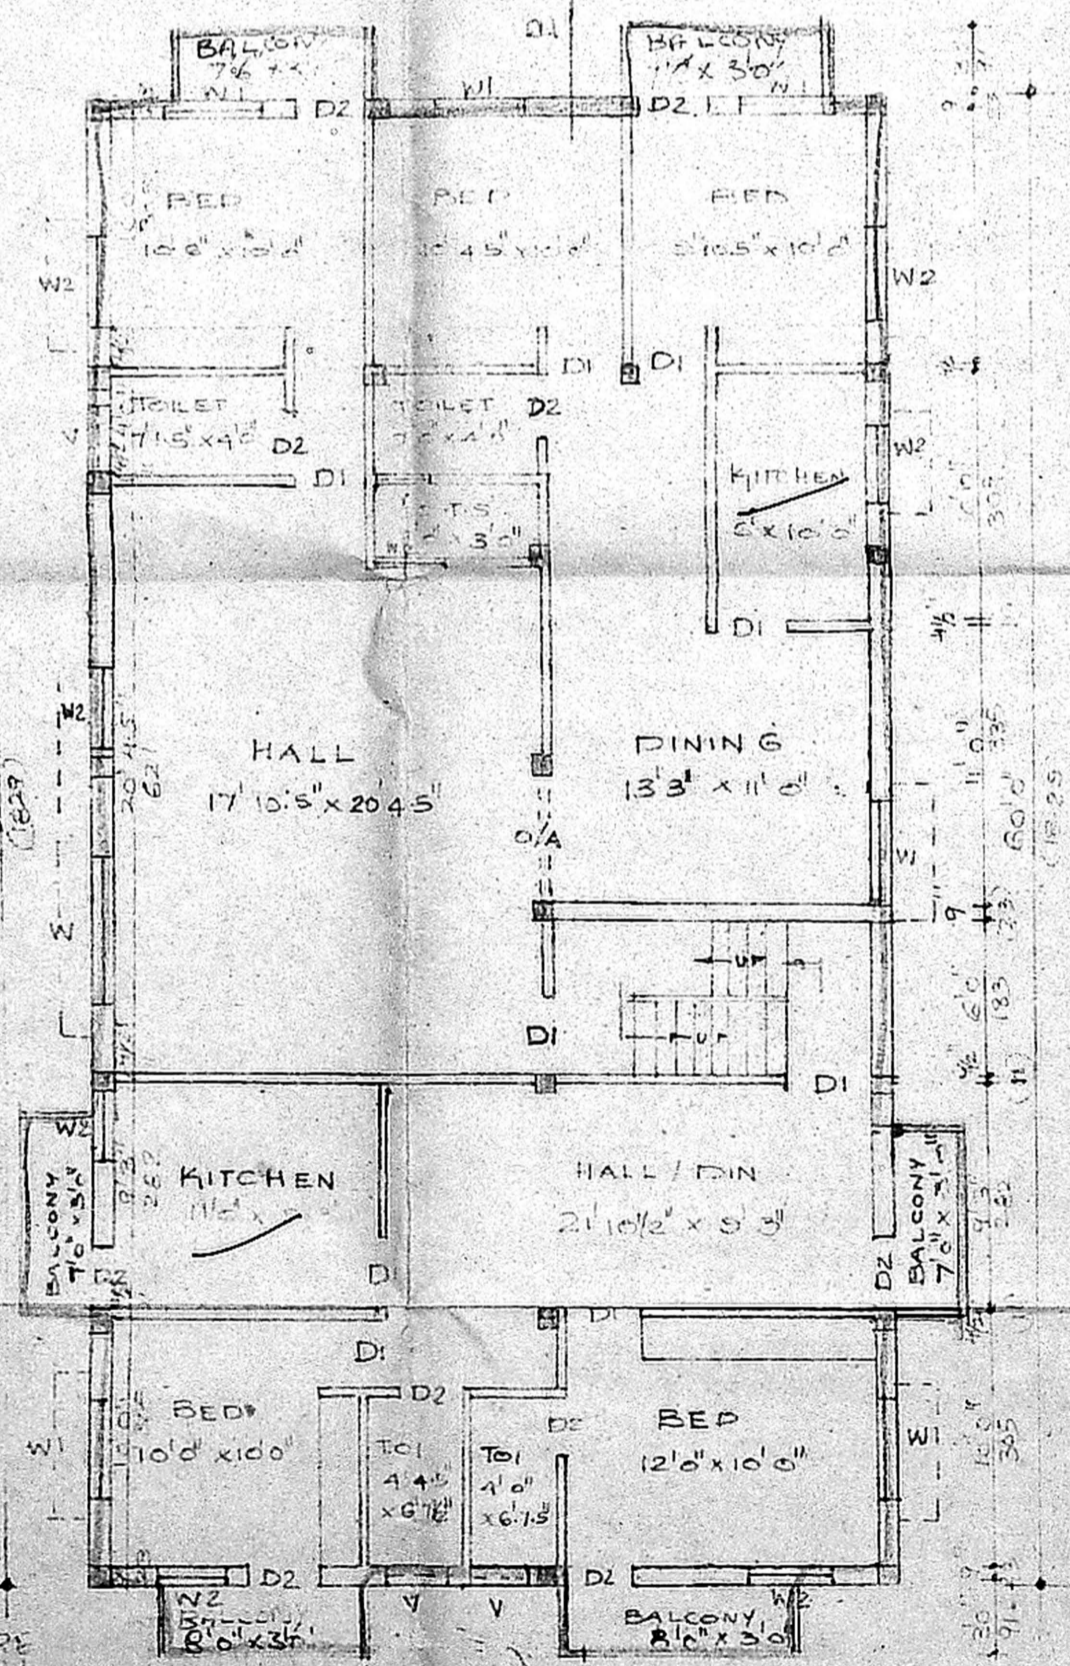

FIRST FLOOR PLAN

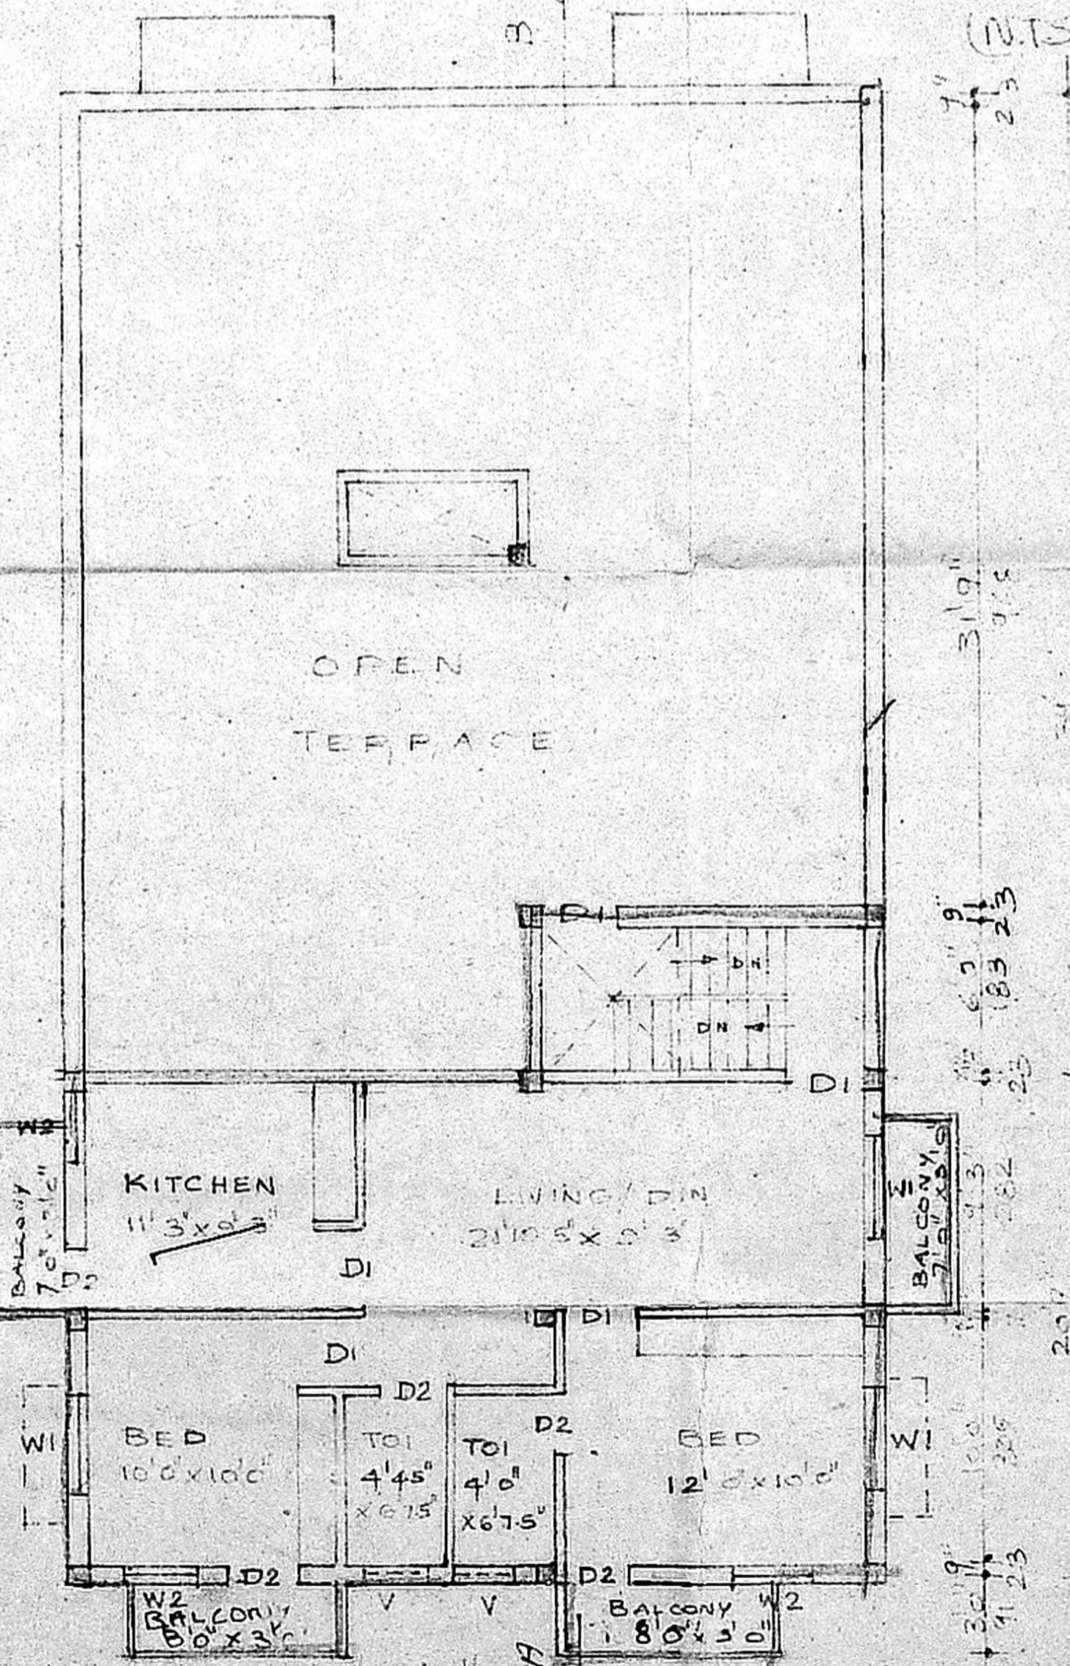

PART SECOND FLOOR PLAN

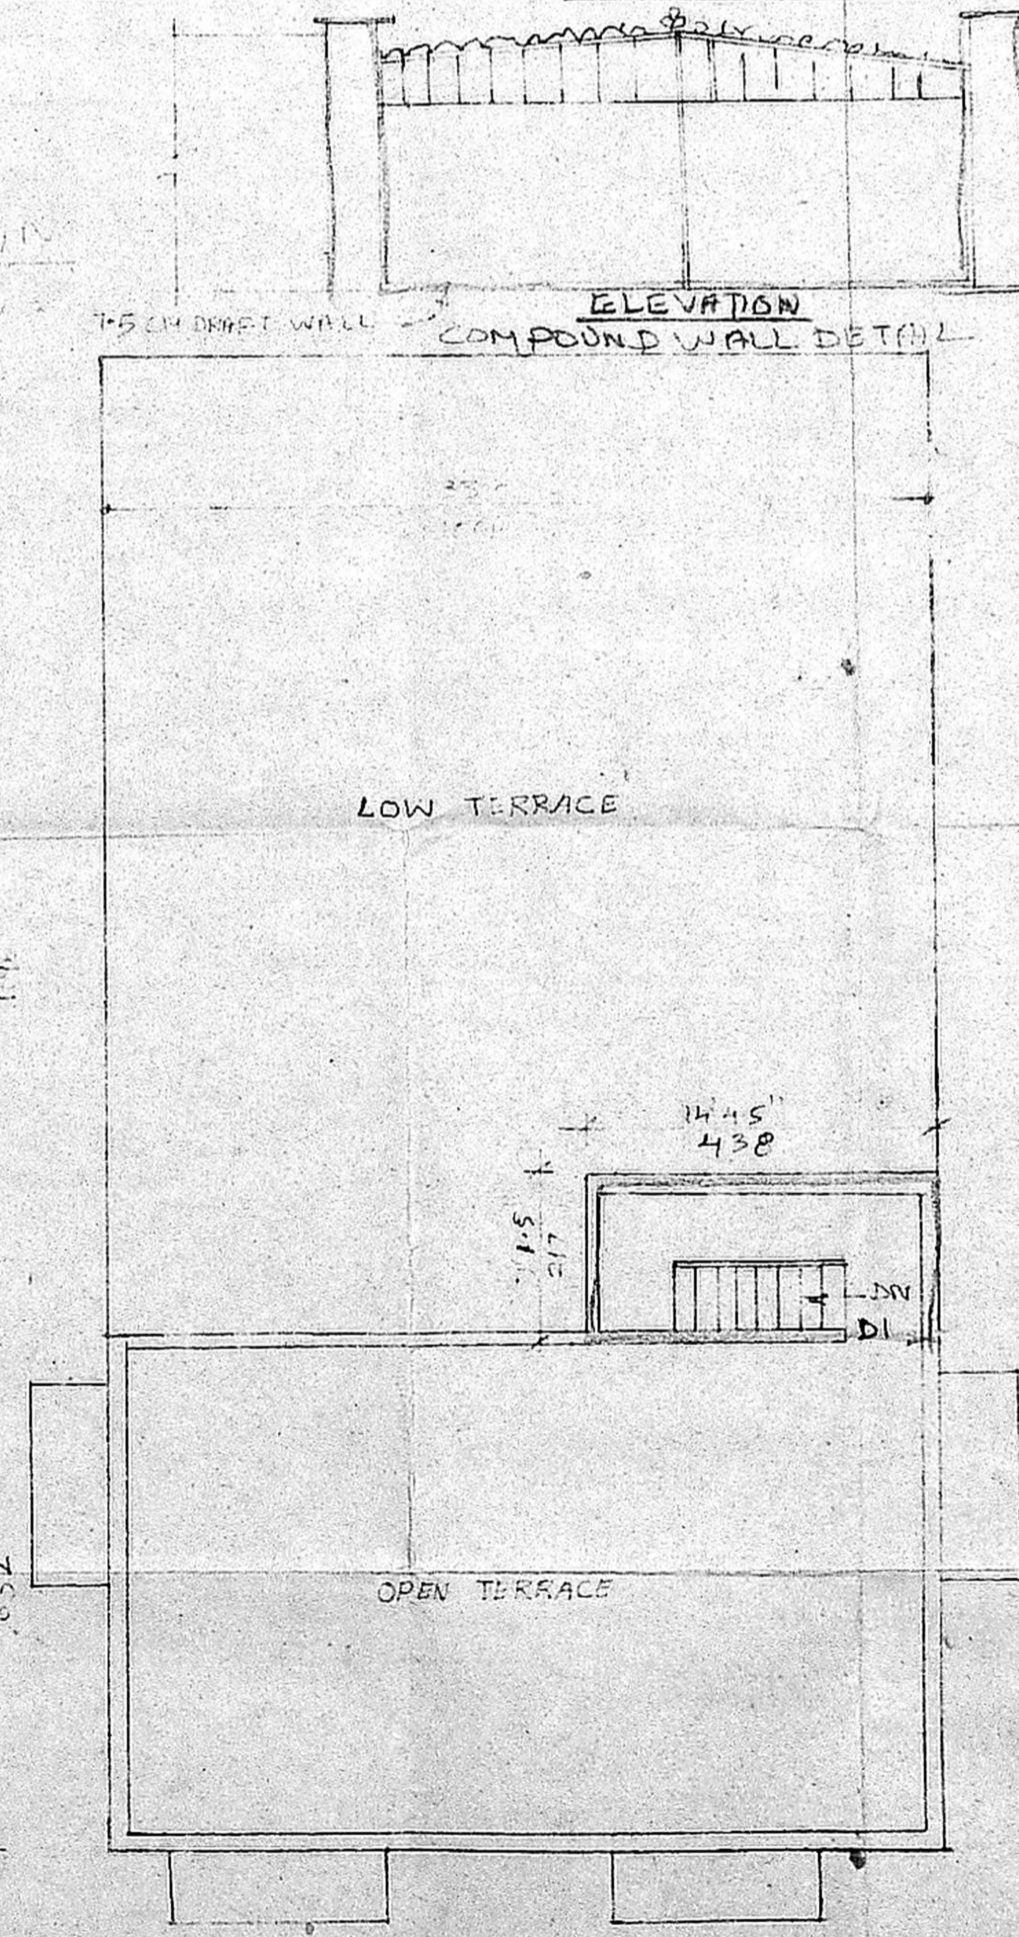

TERRACE PLAN

OWNER

V. B. SATHI & CO. PVT. LTD.

E. WINAYAGAM
 LICENSED SURVEYOR REG NO. 39
 CORPORATION OF CHENNAI
 NO. 56, WEST JONES ROAD,
 CHENNAI - 15.
 CELL No. 98410 45672
 LICENSED SURVEYOR