



ELEVATION


SECTION ON A-B

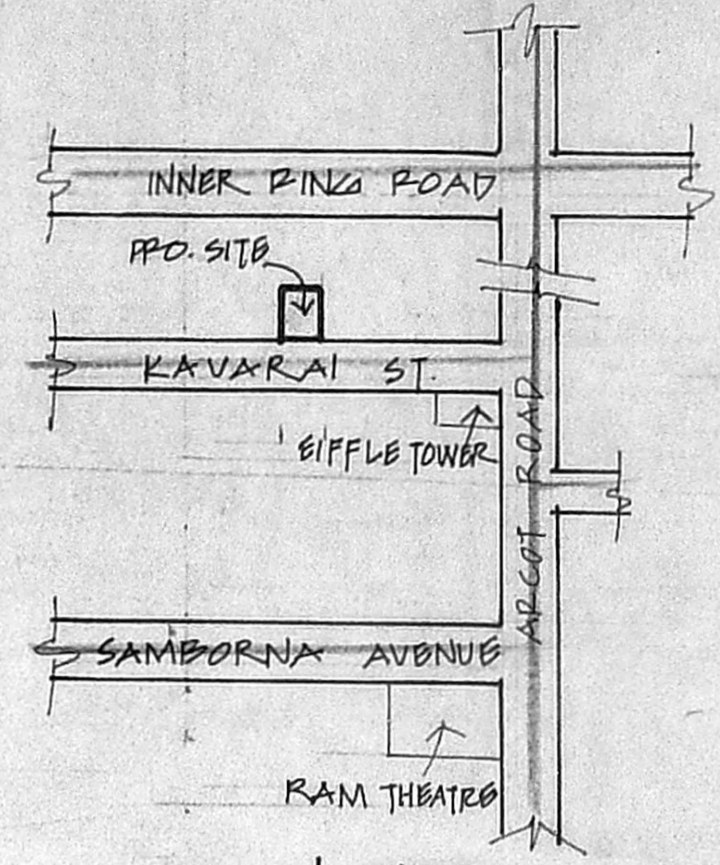


KEY PLAN

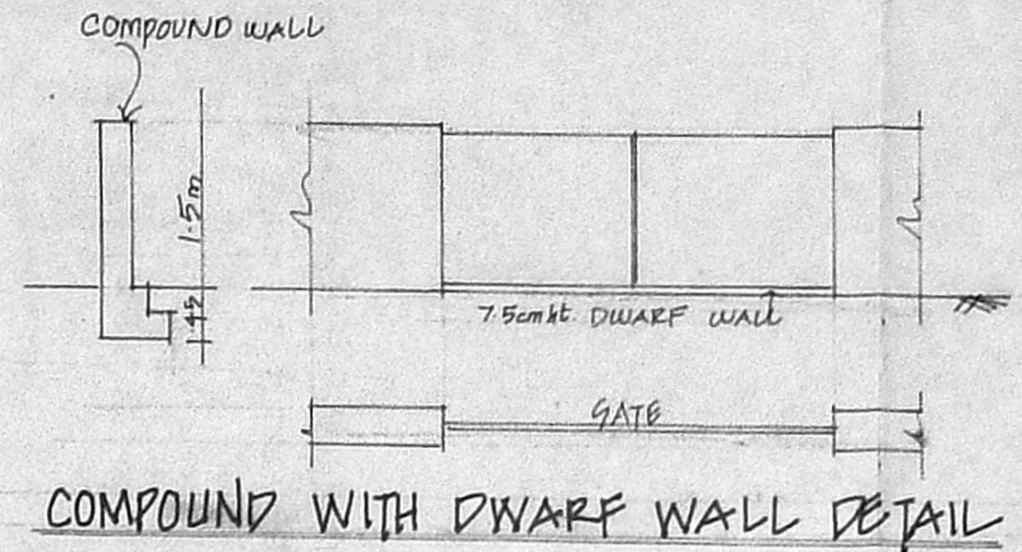

COMPOUND WITH DWARF WALL DETAIL

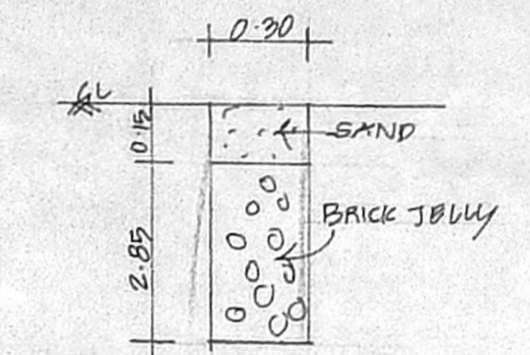


PERCOLATION PIT

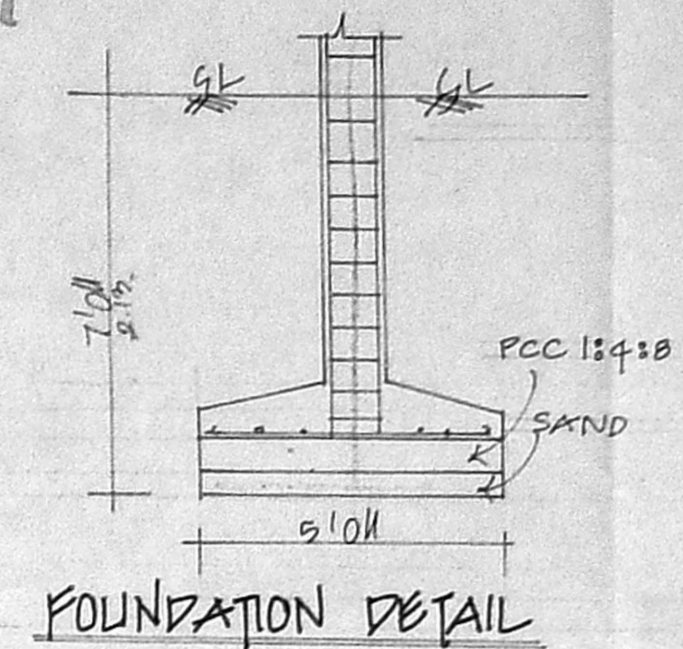


FOUNDATION DETAIL


APPROVED  
SUBJECT TO THE CONDITIONS IN THIS OFFICE LETTER.  
FOR MEMBER SECRETARY  
CHENNAI METROPOLITAN  
DEVELOPMENT AUTHORITY  
CHENNAI - 600 008.

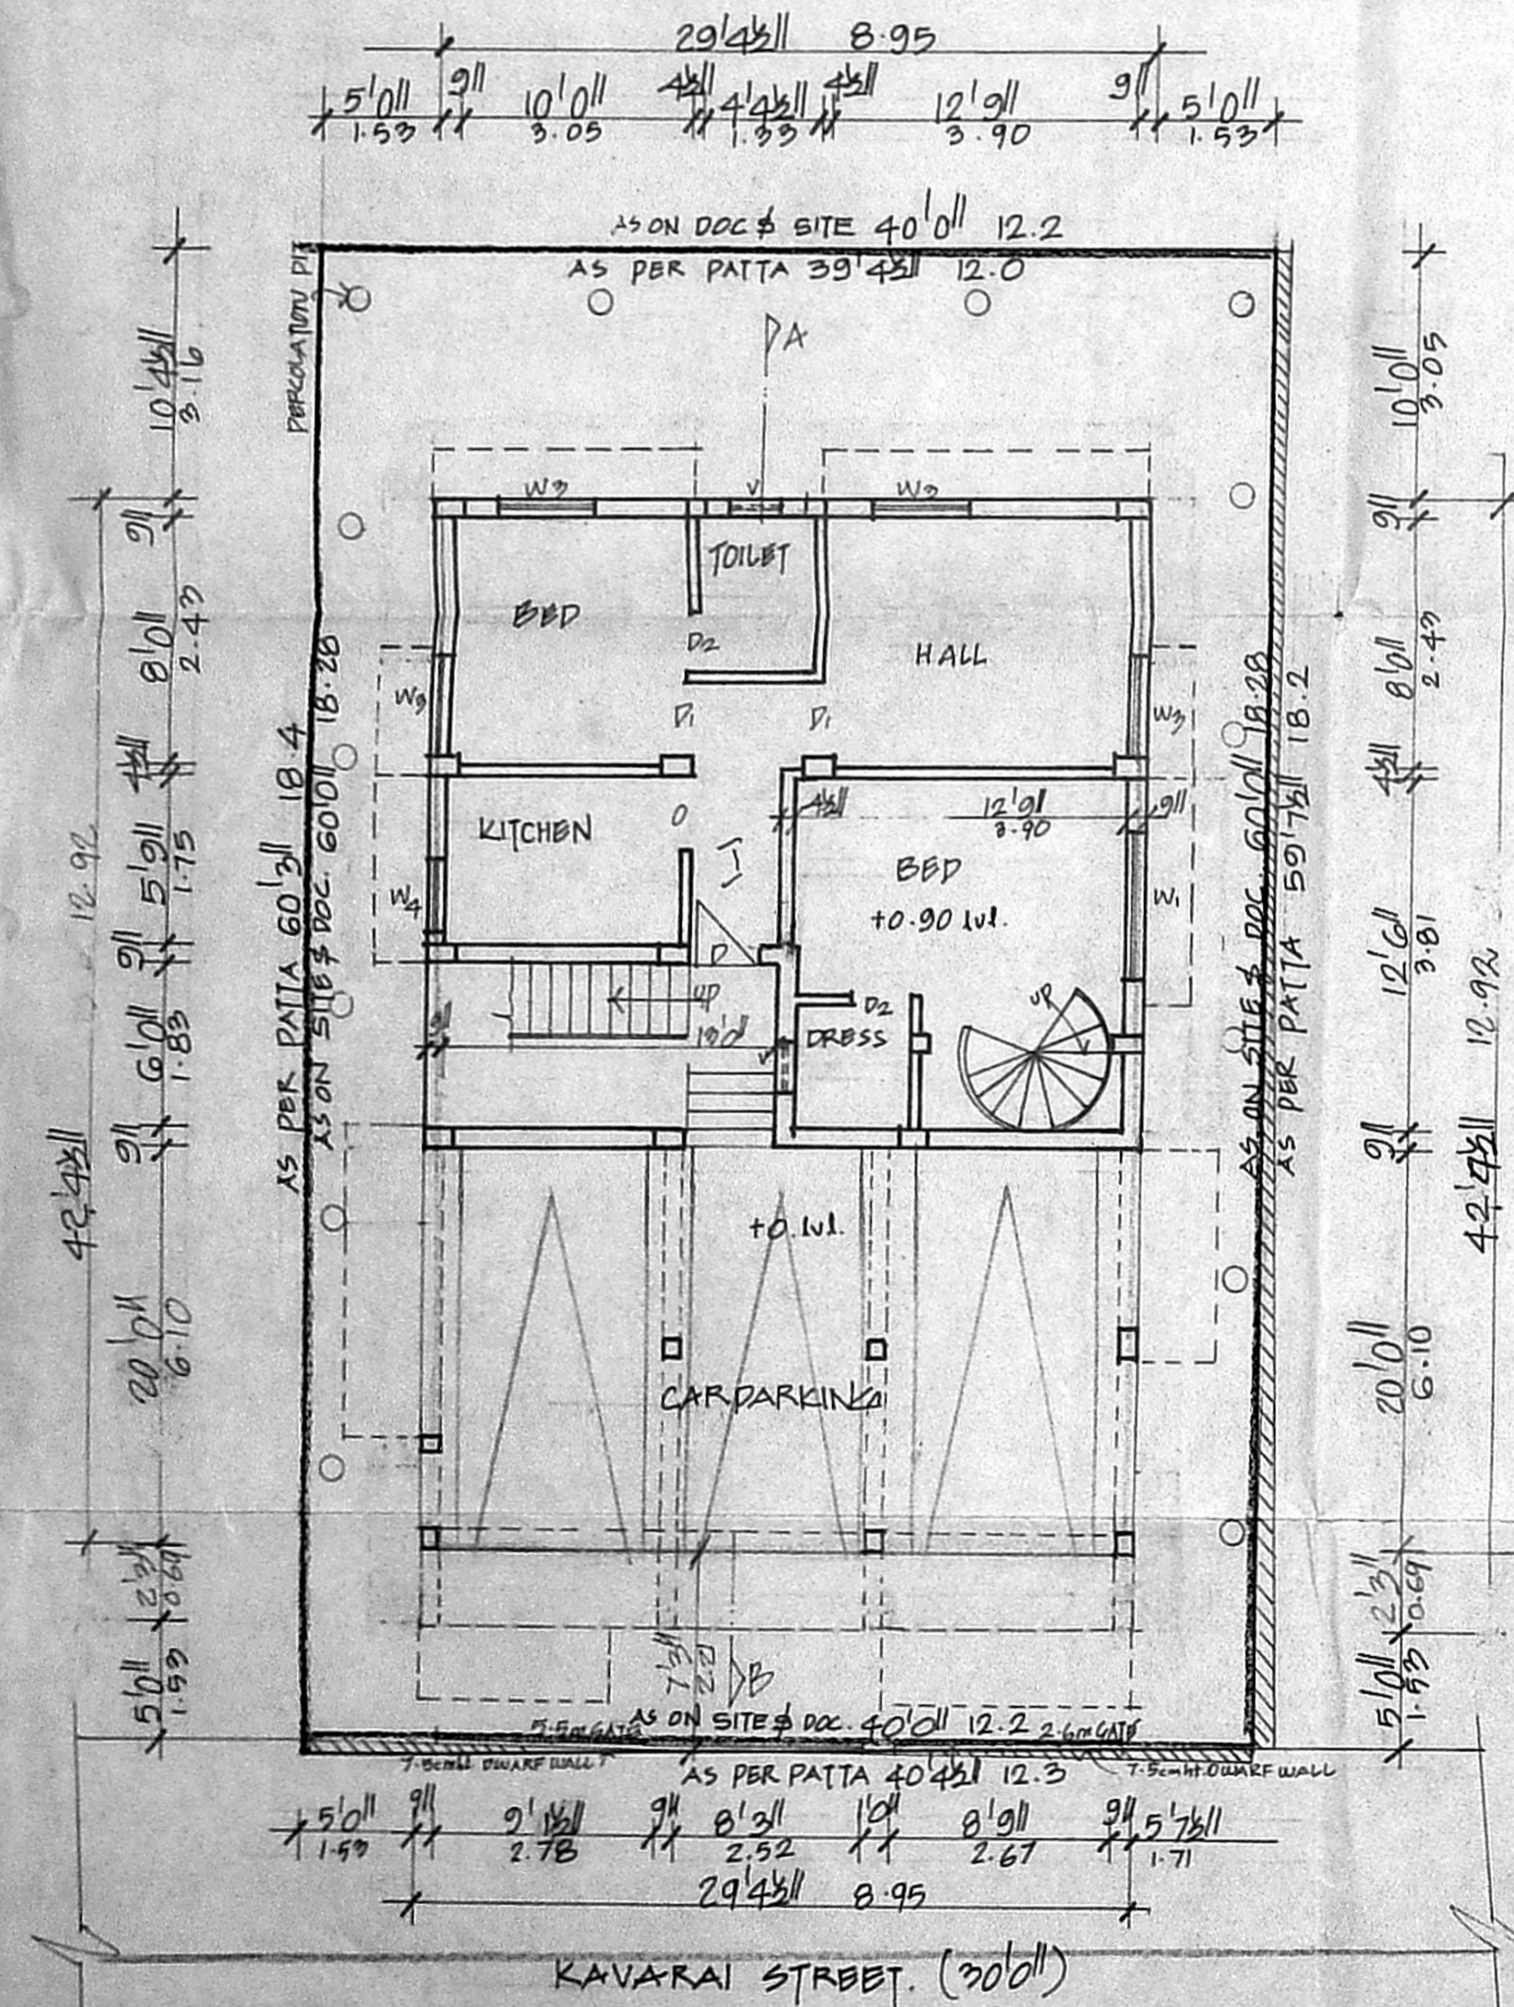


SITE CUM GROUND/STILT FLOOR PLAN

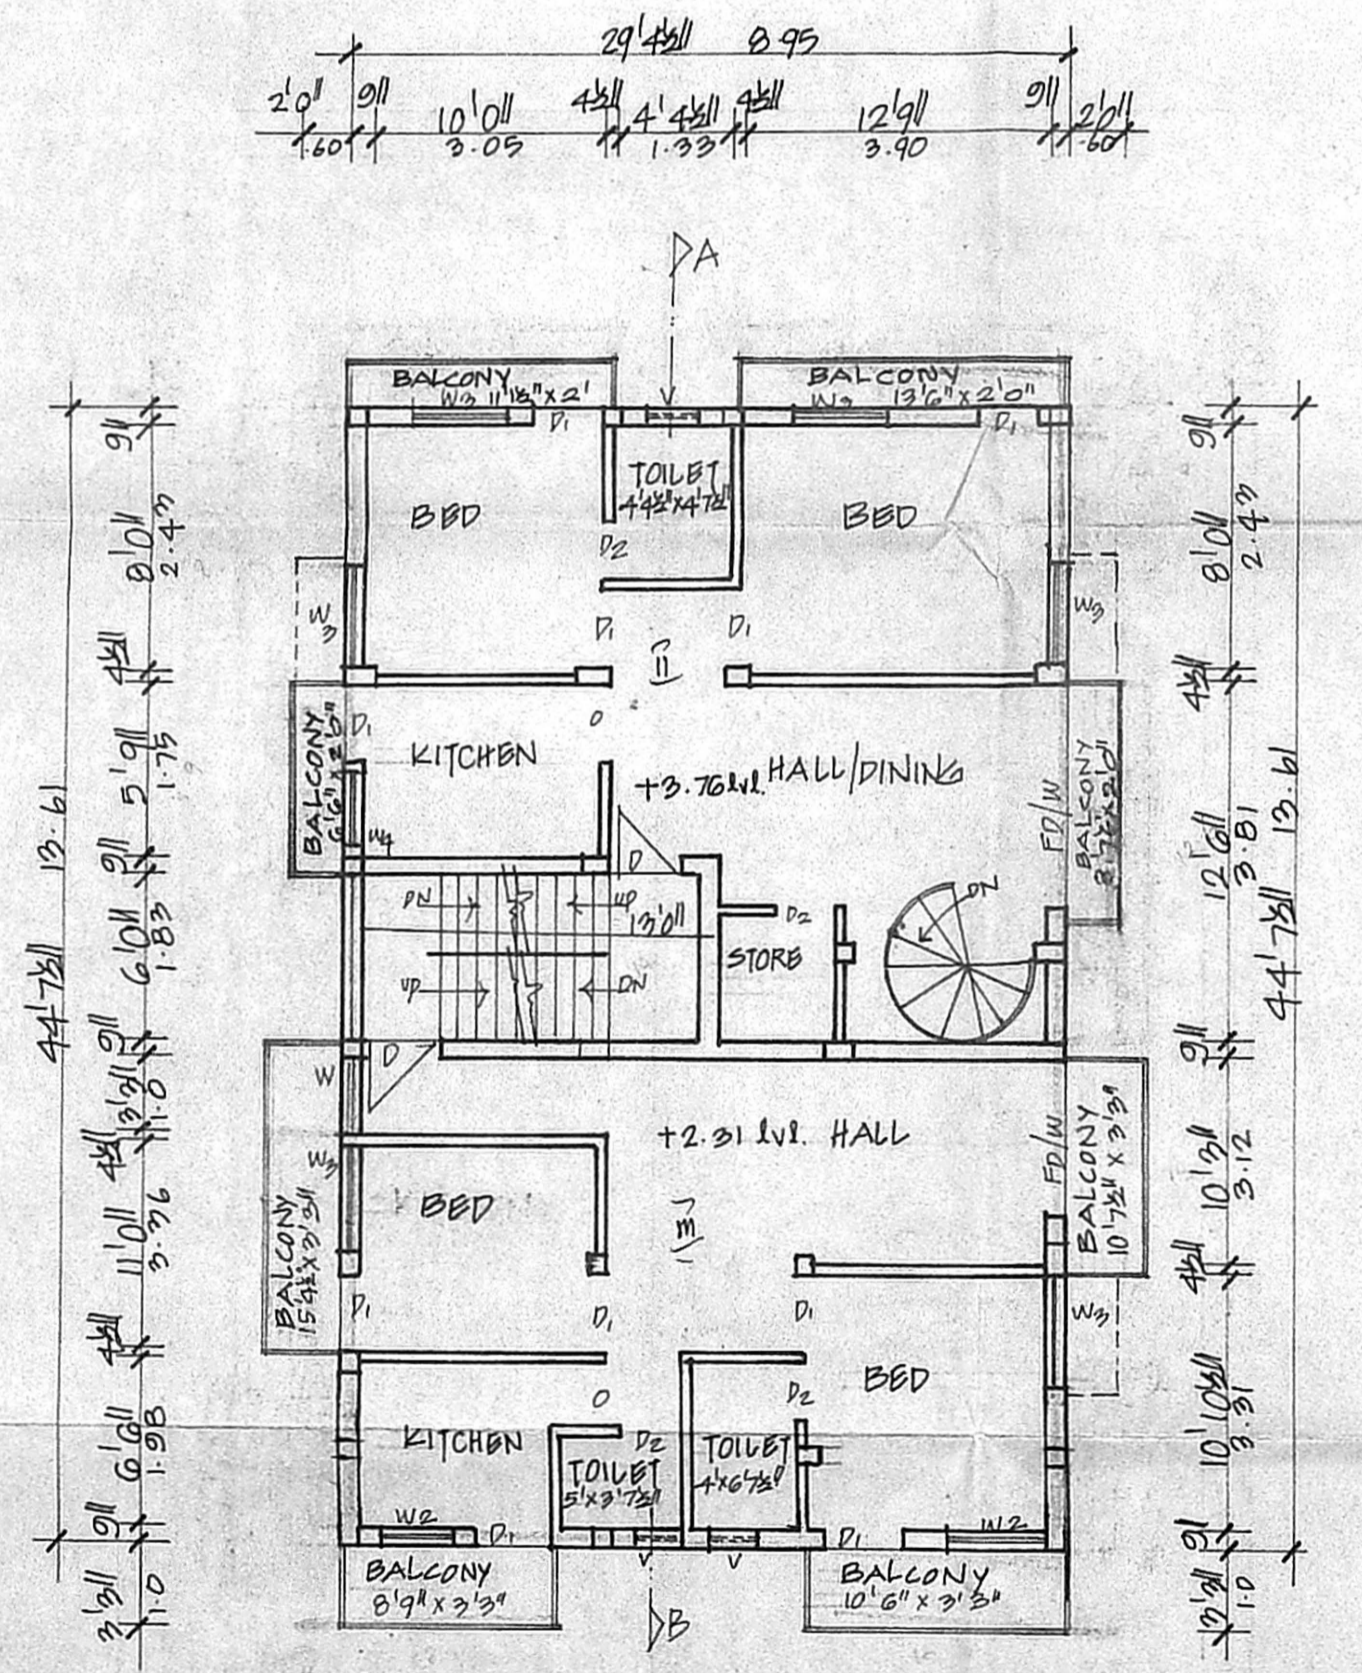

FIRST FLOOR PLAN

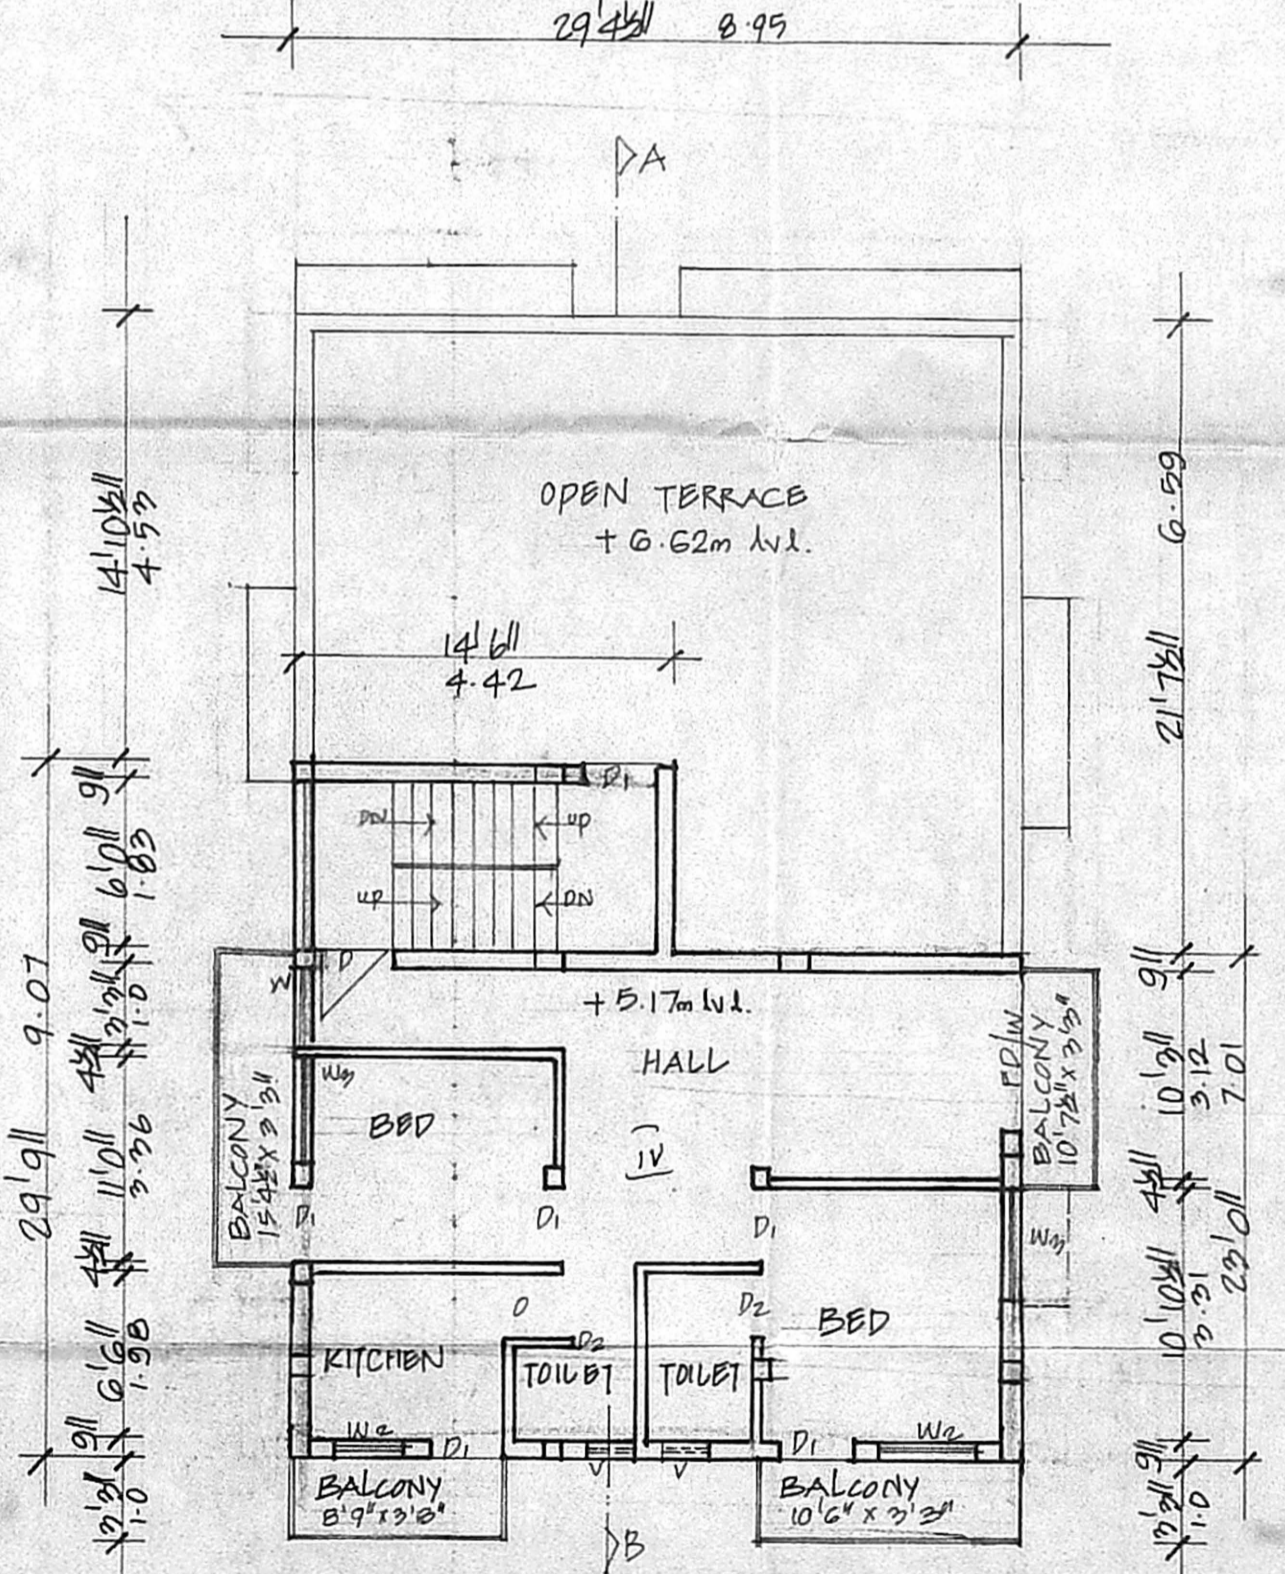

SECOND FLOOR PLAN

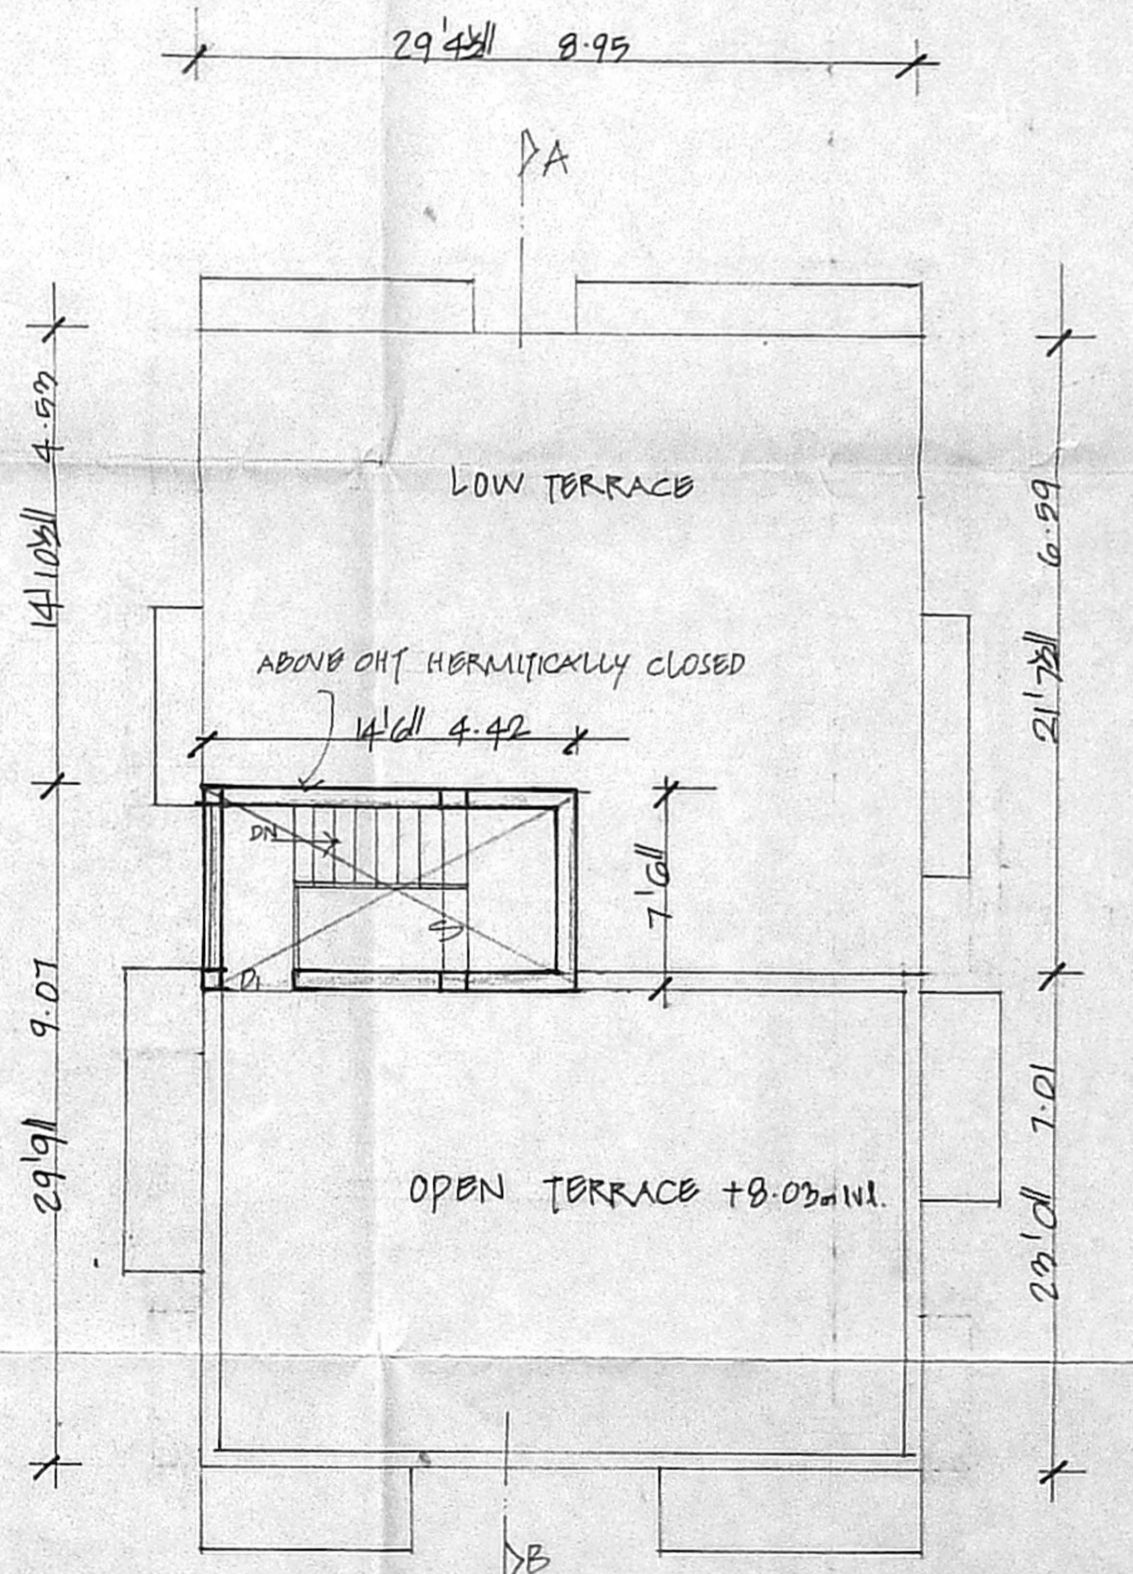

TERRACE PLAN

DOOR		CMDA "A" CHANNEL	
D1	DOOR	C. No. A/5767	10.50' x 7.00'
D2	DOOR	Scrutiny Plan	6'0" x 4'0"
W1	WINDOW	P. A. I.	4'6" x 4'6"
W2	WINDOW	20/512003	4'0" x 4'0"
W3	WINDOW	20/512003	4'0" x 4'0"
W4	WINDOW	20/512003	4'0" x 4'0"
V	VENTILATOR	20/512003	4'0" x 4'0"

**SPECIFICATION**

SAND FILLING IN FOUNDATION  
PCC 1:2:4 IN FOUNDATION  
BRICK WORK IN CM 1:5  
PCC WORK IN 1:2:4 MIX  
PLASTERING IN CM 1:4

AREA DETAIL			
PLOT EXTENT	AS PER DOC	345	m <sup>2</sup>
	AS PER PATA	2422	222.36
STILT FLOOR		1244.7	115.6
FIRST FLOOR		1537.4	142.8
SECOND FLOOR		920.6	85.5

**COLOUR INDEX**

ROADS ———

BOUNDARY ———

PROPOSAL ———

SCALE 1" TO 8'0"

PLAN SHOWING THE PROPOSED RESIDENTIAL BUILDING IN DOOR NO. NEW 30 KAVARAI ST., VADAPALANI, CHENNAI. 26, AT R.S. NO. 178/24.B, T.S. NO. 16, BLOCK NO. 13, SALIGRAMAM VILLAGE.

OWNER'S/POWER AGENT

ARCHITECT

K. SELVAM, B.E. AMIE, C. Eng (I) A.I.V.S.  
Consulting Civil Engineer Chartered Engineer  
Appraised Value & Licensed Surveyor,  
Cross Reg. No. 600.2902-206,  
Door No. 11/17, Thiruvalluvar S. Iai,  
Mugupar East Chennai-600 050.  
Ph: 2656250, Cell: 98412.82050  
(Green Channel File Not Applicable)